


3. WHERE WALLS ALIGN TO GRID, LOCATE FACE OF STUD OR FACE OF CONCRETE AT GRID, UNO.
2. FINISH FLOOR ELEVATION TYPICAL ACROSS LEVEL, UNO.
3. REFER TO A0.10 AND A0.11 FOR ASSEMBLIES.
4. ALL DIMENSIONS ARE TO FACE OF CONCRETE AND CENTERLINE OF CONCRETE COLUMN, UNO.
5. CEILING HEIGHTS MEASURED FROM TOP OF CONCRETE - SEE SECTIONS.
6. COORDINATE WITH ALL ENLARGED PLANS FOR ADDITIONAL INFORMATION AND DETAILS.
7. COORDINATE WITH STRUCTURAL FRAMING PLANS AND SHEAR WALL PLANS FOR SIZE, DETAILS, AND REINFORCING FOR COLUMNS, BEAMS, SHEAR WALLS, ETC.
8. COORDINATE WITH ELECTRICAL DRAWINGS FOR ALL LIGHTING, POWER, AND DATA REQUIREMENTS.
9. COORDINATE WITH MECHANICAL DRAWINGS FOR ALL PLUMBING AND MECHANICAL PENETRATIONS.

	SLAB PENETRATION
	SLAB STEP SYMBOL
	SLAB SLOPE SYMBOL
	CONCRETE SLAB
	AREA OF OVERSLID SLAB
	AREA OF RECESSED SLAB

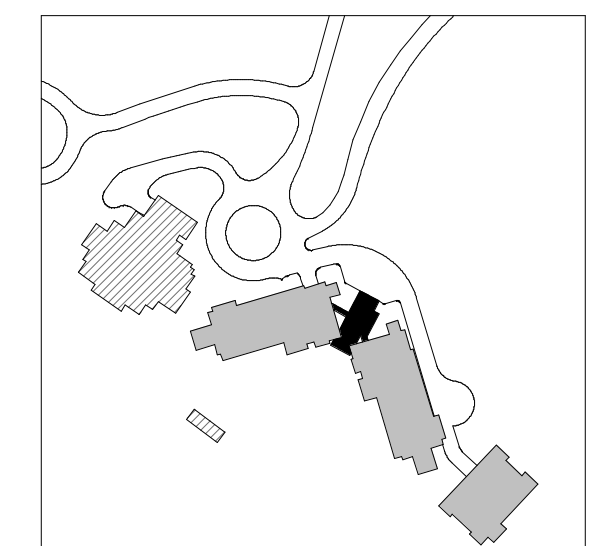

159 South Jackson St, Suite 500
Seattle, Washington 98104 USA
+1 206 624 5670 cleonkundig.com

Olson Kundig

SUMMER BLANC
9300 MARSAC AVE
PARK CITY, UT 84060



Aspen Group USA, LLC
PO Box 980022
Park City, Utah 84098

Pool Consultant
Cloward H2O
2696 N University Ave, Suite 290
Provo, UT 84604

Landscape Architect
EPG Design
5949 South High Tech Drive, Suite 100
Midvale, Utah 84047

Specifications Writer
Friday Group
88 Mainelli Road
Middlebury, VT

Code Consultant
Holmes
600 1st Avenue, Suite 200A
Seattle, WA 98104

Fire Protection Engineer
Jensen Hughes
One Research Drive, Suite 305C
Northborough, MA 01581

Vertical Transportation Consultant
Lerch Bates
19515 North Creek Parkway, Suite 304
Bellevue, WA 98004

Structural Engineer
Magnusson Klemencic Associates
1301 5th Ave, Suite 3200
Seattle, WA 98101

Lighting Designer
1319 SE MLK Blvd, Suite 210

Building Envelope Consultant
RDH
2101 N 34th St

Accessibility Consultant
Studio Pacifica
2144 Westlake Ave N, Suite F

MEP Engineer
WSP USA
1001 Fourth Ave., Suite 3100

principal architect TK, KM
project manager TM, JB, LB, MD

drawn by SK, SS, JR, CP, AL,
NH, EK, BD, EB

checked by JB

revisions:

no.	date	by
-----	------	----

ISSUED FOR

11/18/2022



CONCRETE PLAN -

POWER AB CONNECTOR
LVL 1 & P2
A2 1AD 0

7A2.17AD.9

1. WHERE WALLS ALIGN TO GRID, LOCATE FACE OF STUD OR FACE OF CONCRETE AT GRID, UNO.
2. FINISH FLOOR ELEVATION TYPICAL CROSS LEVEL, UNO.
3. REFER TO A0.10 AND A0.11 FOR ASSEMBLIES.
4. ALL DIMENSIONS ARE TO FACE OF CONCRETE AND CENTERLINE OF CONCRETE COLUMN, UNO.
5. CEILING HEIGHTS MEASURED FROM TOP OF CONCRETE - SEE SECTIONS.
6. COORDINATE WITH ALL ENLARGED PLANS FOR ADDITIONAL INFORMATION AND DETAILS.
7. COORDINATE WITH STRUCTURAL DRAWINGS PLANS AND SHEAR WALL PLANS FOR SIZE, DETAILS, AND REINFORCING FOR COLUMNS, BEAMS, STAIR WALLS, ETC.
8. COORDINATE WITH ELECTRICAL DRAWINGS FOR ALL LIGHTING, POWER, AND DATA REQUIREMENTS.
9. COORDINATE WITH MECHANICAL DRAWINGS FOR ALL PLUMBING AND MECHANICAL PENETRATIONS.

	SLAB PENETRATION
	SLAB STEP SYMBOL
	SLAB SLOPE SYMBOL
	CONCRETE SLAB
	AREA OF OVERBUILT SLAB
	AREA OF RECESSED SLAB

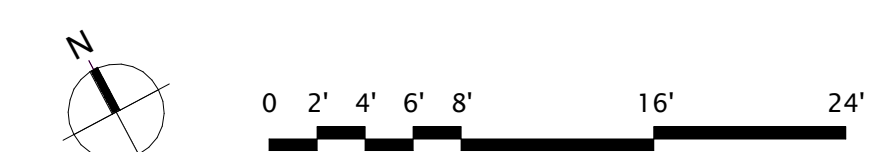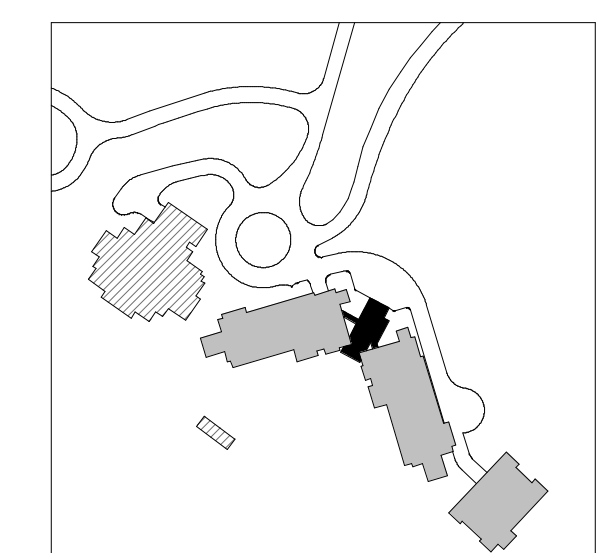

159 South Jackson St., Suite 600
Seattle, Washington 98104 USA
+1 208 624 5870 olsonkundig.com

Olson Kundig

SUMMER BLANC
9300 MARSAC AVE
PARK CITY, UT 84060



Aspen Group USA, LLC
PO Box 980022
Park City, Utah 84098

Pool Consultant
Cloward H2O
2696 N University Ave, Suite 290
Provo, UT 84604

Landscape Architect
EPG Design
6949 South High Tech Drive, Suite 100
Midvale, Utah 84047

Specifications Writer
Friday Group
88 Mainelli Road
Middlebury, VT

Code Consultant
Holmes
600 1st Avenue, Suite 200A
Seattle, WA 98104

Fire Protection Engineer
Jensen Hughes
One Research Drive, Suite 305C
Westborough, MA 01581

Vertical Transportation Consultant
Lerch Bates
19515 North Creek Parkway, Suite 304
Bothell, WA 98011

Structural Engineer
Magnusson Klemencic Associates
1301 5th Ave, Suite 3200
Seattle, WA 98101

Lighting Designer
O-
1319 SE MLK Blvd, Suite 210
Portland, Oregon 97219

Building Envelope Consultant
RDH
2101 N 34th St
Seattle, WA 98103

Accessibility Consultant
Studio Pacifica
2144 Westlake Ave N, Suite F
Seattle, WA 98109

MEP Engineer
WSP USA
1001 Fourth Ave., Suite 3100
Seattle, WA 98154

principal architect TK, KM
project manager TM, JB, LB, MD
drawn by SK, SS, JR, CP, AL,

checked by Checker
job no. 20062

revisions:

no.	date	by
-----	------	----

ISSUED FOR
CONSTRUCTION
11/18/2022

CONCRETE PLAN -
TOWER AB CONNECTOR
- ROOF


A2.1AB.11

CONCRETE PLAN GENERAL NOTES



1. WHERE WALLS ALIGN TO GRID, LOCATE FACE OF STUD OR FACE OF CONCRETE AT GRID, UNO.
2. FINISH FLOOR ELEVATION TYPICAL ACROSS LEVEL, UNO.
3. REFER TO A0.10 AND A0.11 FOR ASSEMBLIES.
4. ALL DIMENSIONS ARE TO FACE OF CONCRETE AND CENTERLINE OF CONCRETE COLUMN, UNO.
5. CEILING HEIGHTS MEASURED FROM TOP OF CONCRETE - SEE SECTIONS.
6. COORDINATE WITH ALL ENLARGED PLANS FOR ADDITIONAL INFORMATION AND DETAILS.
7. COORDINATE WITH STRUCTURAL FRAMING PLANS AND SHEAR WALL PLANS FOR SIZE, DETAILS, AND REINFORCING FOR COLUMNS, BEAMS, SHEAR WALLS, ETC.
8. COORDINATE WITH ELECTRICAL DRAWINGS FOR ALL LIGHTING, POWER, AND DATA REQUIREMENTS.
9. COORDINATE WITH MECHANICAL DRAWINGS FOR ALL PLUMBING AND MECHANICAL PENETRATIONS.

CONCRETE PLAN LEGEND

- SLAB PENETRATION
- SLAB STEP SYMBOL
- SLAB SLOPE SYMBOL
- CONCRETE SLAB
- AREA OF OVERBUILT SLAB
- AREA OF RECESSED SLAB

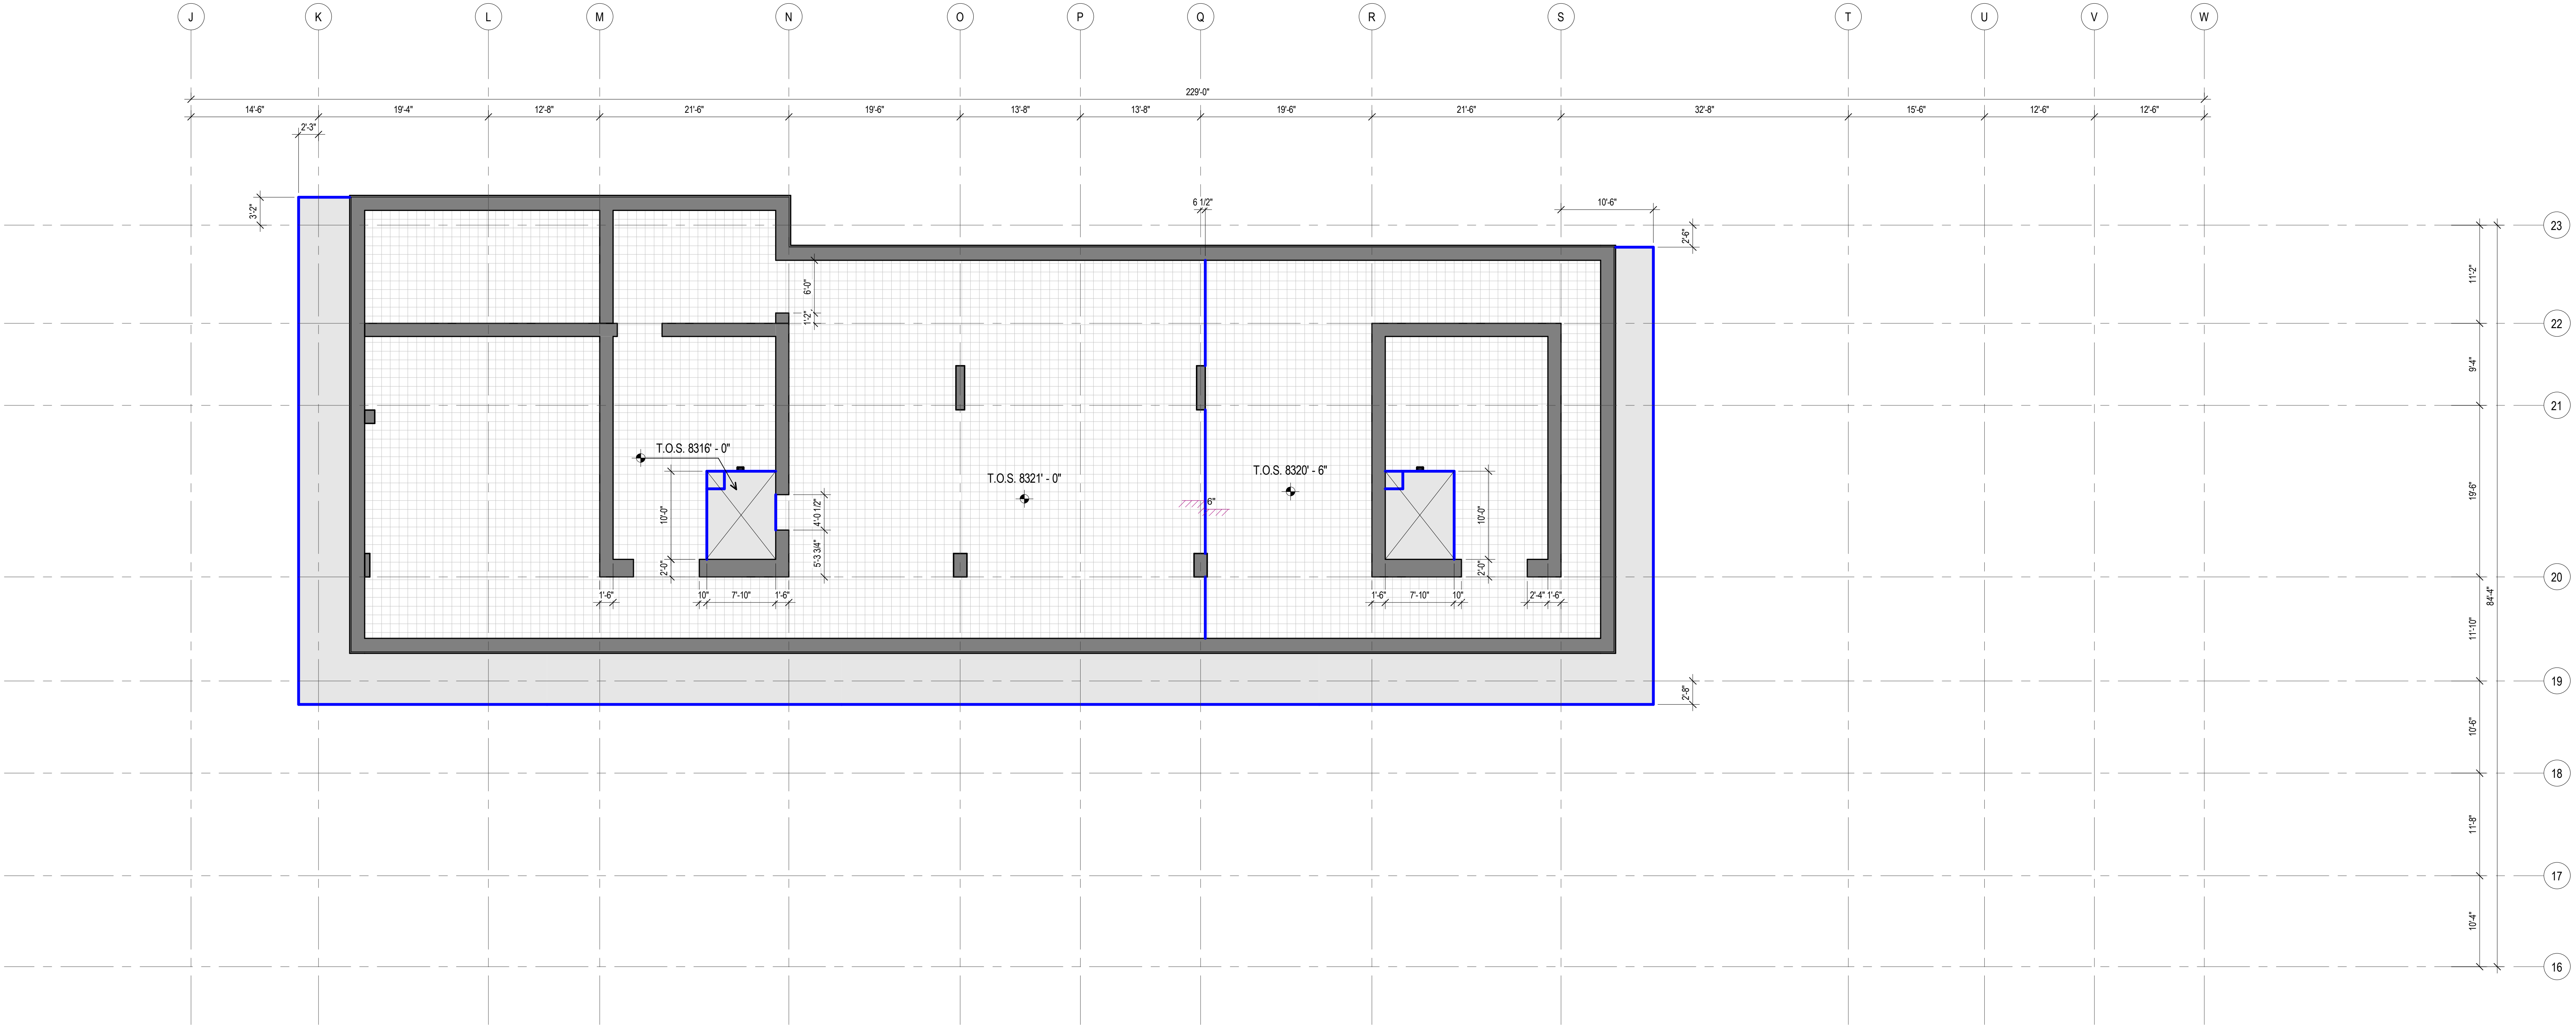

1 CONCRETE PLAN - TOWER B - LEVEL B
SCALE: 1/8" = 1'-0"

 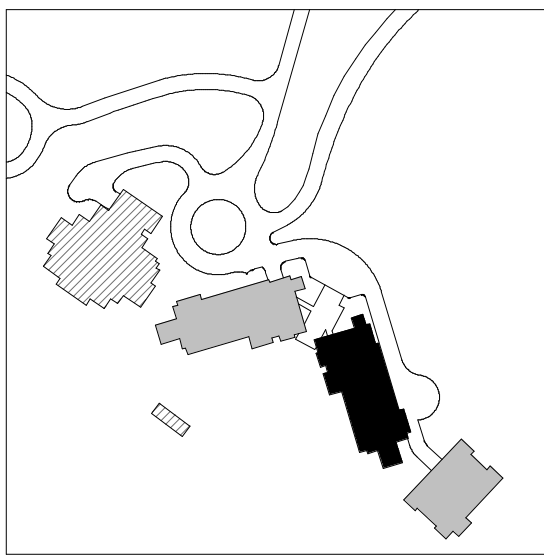

109 South Jackson St, Suite 600
Seattle, Washington 98104 USA
+1 206 454 1810 olsonkundig.com

Olson Kundig

SOMMET BLANC
9300 MARSAC AVE
PARK CITY, UT 84060



Aspen Group USA, LLC
PO Box 980022
Park City, Utah 84098

Pool Consultant
Howard H2O
2696 N University Ave, Suite 290
Provo, UT 84604

Landscape Architect
EPG Design
6940 South High Tech Drive, Suite 100
Midvale, Utah 84047

Specifications Writer
Friday Group
88 Mainelli Road
Middlebury, VT

Code Consultant
Holmes
600 1st Avenue, Suite 200A
Seattle, WA 98104

Fire Protection Engineer
Jensen Hughes
One Research Drive, Suite 305C
Westborough, MA 01581

Vertical Transportation Consultant
Larch Bates
19515 North Creek Parkway, Suite 304
Bothell, WA 98011

Structural Engineer
Magnusson Klemencic Associates
1301 5th Ave, Suite 3200
Seattle, WA 98101

Lighting Designer
O
3319 SE MLK Blvd, Suite 210
Portland, Oregon 97219

Building Envelope Consultant
RDH
2101 N 34th St
Seattle, WA 98103

Accessibility Consultant
Studio Pacifica
2144 Westlake Ave N, Suite F
Seattle, WA 98109

MEP Engineer
WSP USA
1001 Fourth Ave., Suite 3100
Seattle, WA 98154

principal architect: TK, KM
project manager: TM, JB, LS, MD
drawn by: SK, SS, JR, CP, AL
NH, EK, BO, EB

checked by: JB
job no. 2052
date 11/18/2022

revisions:

no. date by



ISSUED FOR
CONSTRUCTION
11/18/2022

CONCRETE PLAN -
TOWER B - LVL B

A2.1B.01

1. WHERE WALLS ALIGN TO GRID, LOCATE FACE OF STUD OR FACE OF CONCRETE AT GRID, UNO.
2. FINISH FLOOR ELEVATION TYPICAL CROSS LEVEL, UNO.
3. REFER TO A0.10 AND A0.11 FOR ASSEMBLIES.
4. ALL DIMENSIONS ARE TO FACE OF CONCRETE AND CENTERLINE OF CONCRETE COLUMN, UNO.
5. CEILING HEIGHTS MEASURED FROM TOP OF CONCRETE - SEE SECTIONS.
6. COORDINATE WITH ALL ENLARGED PLANS FOR ADDITIONAL INFORMATION AND DETAILS.
7. COORDINATE WITH STRUCTURAL DRAWINGS PLANS AND SHEAR WALL PLANS FOR SIZE, DETAILS, AND REINFORCING FOR COLUMNS, BEAMS, STAIR WALLS, ETC.
8. COORDINATE WITH ELECTRICAL DRAWINGS FOR ALL LIGHTING, POWER, AND DATA REQUIREMENTS.
9. COORDINATE WITH MECHANICAL DRAWINGS FOR ALL PLUMBING AND MECHANICAL PENETRATIONS.

	SLAB PENETRATION
	SLAB STEP SYMBOL
	SLAB SLOPE SYMBOL
	CONCRETE SLAB
	AREA OF OVERSLID SLAB
	AREA OF RECESSED SLAB

 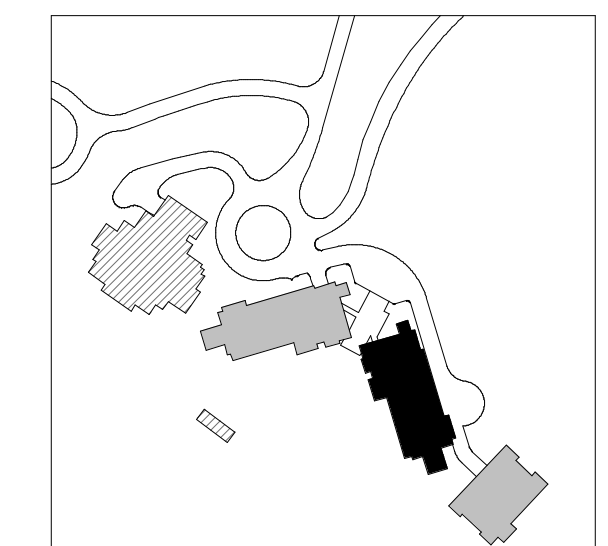

159 South Jackson St, Suite 600
Seattle, Washington 98104 USA
+1 206 624 5670 olsonkundig.com

Olson Kundig

SOMMET BLANC
9300 MARSAC AVE
PARK CITY, UT 84060



Aspen Group USA, LLC
PO Box 980022
Park City, Utah 84098

Pool Consultant
Cloward H2O
2896 N University Ave, Suite 290
Provo, UT 84604

Landscape Architect
EPG Design
6949 South High Tech Drive, Suite 100
Midvale, Utah 84047

Specifications Writer
Friday Group
88 Mainelli Road
Middlebury, VT

Code Consultant
Holmes
500 1st Avenue, Suite 200A
Seattle, WA 98104

Fire Protection Engineer
Jensen Hughes
One Research Drive, Suite 305C
Northborough, MA 01581

Vertical Transportation Consultant
Lerch Bates
19515 North Creek Parkway, Suite 304
Bethesda, MD 20814

Structural Engineer
Magnusson Klemencic Associates
1301 5th Ave, Suite 3200
Seattle, WA 98101

Lighting Designer
1319 SE MLK Blvd, Suite 210

Building Envelope Consultant
RDH
2101 N 34th St

Accessibility Consultant
Studio Pacifica
2144 Westlake Ave N, Suite F

MEP Engineer
WSP USA
1001 Fourth Ave., Suite 3100

principal architect TK, KM
project manager TM, JB, LB, MD

drawn by SK, SS, JR, CP, AL,
NH, EK, BD, EB

checked by JB

date 11/18/2022

revisions:

no. date by

ISSUED FOR

CONSTRUCTION
11/18/2022

CONCRETE PLAN -
TOWER B - LVL P2

A2.1D.02

A2.1D.02



Olson Kundig

SOMMET BLANC
9300 MARSAC AVE
PARK CITY, UT 84060



MEP Engineer
WSP USA
1001 Fourth Ave., Suite 3100
Seattle, WA 98154

visions:

no.	date	by
-----	------	----



ISSUED FOR
CONSTRUCTION
11/18/2022

CONCRETE PLAN -
TOWER B - LVL P2 SPLIT
SLAB

A2.1B.03

1. WHERE WALLS ALIGN TO GRID, LOCATE FACE OF STUD OR FACE OF CONCRETE AT GRID, UNO.
2. FINISH FLOOR ELEVATION TYPICAL ACROSS LEVEL, UNO.
3. REFER TO A0.10 AND A0.11 FOR ASSEMBLIES.
4. ALL DIMENSIONS ARE TO FACE OF CONCRETE AND CENTERLINE OF CONCRETE COLUMN, UNO.
5. CEILING HEIGHTS MEASURED FROM TOP OF CONCRETE - SEE SECTIONS.
6. COORDINATE WITH ALL ENLARGED PLANS FOR ADDITIONAL INFORMATION AND DETAILS.
7. COORDINATE WITH STRUCTURAL, FRAMING PLANS AND SHEAR WALL PLANS FOR SIZE, DETAILS, AND REINFORCING FOR COLUMNS, BEAMS, SHEAR WALLS, ETC.
8. COORDINATE WITH ELECTRICAL DRAWINGS FOR ALL LIGHTING, POWER, AND DATA REQUIREMENTS.
9. COORDINATE WITH MECHANICAL DRAWINGS FOR ALL PLUMBING AND MECHANICAL PENETRATIONS.

	SLAB PENETRATION
	SLAB STEP SYMBOL
	SLAB SLOPE SYMBOL
	CONCRETE SLAB
	AREA OF OVERSLID SLAB
	AREA OF RECESSED SLAB

 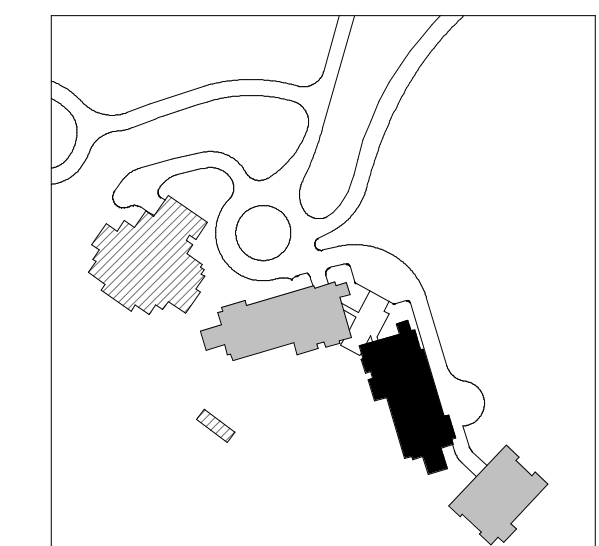

159 South Jackson St, Suite 500
Seattle, Washington 98104 USA
+1 206 624 5670 cleonkundig.com

Olson Kundig

SUMMEI BLANC
9300 MARSAC AVE
PARK CITY, UT 84060



Aspen Group USA, LLC
PO Box 980022
Park City, Utah 84098

Edward H20
6 N University Ave, Suite 290
Provo, UT 84604

dscape Architect
3D Design
9 South High Tech Drive, Suite 100
Pleasantville, Utah 84047

Specifications Writer
Play Group
Mainelli Road
Middlebury, VT

le Consultant
mes
1st Avenue, Suite 200A
ttle, WA 98104

Protection Engineer
Ben Hughes
 100 Research Drive, Suite 305C
 Westborough, MA 01581

Technical Transportation Consultant
Rich Bates
15 North Creek Parkway, Suite 304
Seattle, WA 98011

Structural Engineer
Grunsson Klemencic Associates
1151 5th Ave, Suite 3200
Seattle, WA 98101

9 SE MLK Blvd, Suite 210
Portland, Oregon 97219

1 N 34th St
Seattle, WA 98103

Feasibility Consultant
Radio Pacifica
4 Westlake Ave N, Suite F
Seattle, WA 98109

P Engineer
P USA
1 Fourth Ave., Suite 3100
Seattle, WA 98154

principal architect TK, KM
project manager TM, JB, LB, MD
drawn by SK, SS, JR, CP, AL,

checked by JB
job no. 20062

Provisions:

by _____ date _____

ISSUED FOR
CONSTRUCTION
11/18/2022

CONCRETE PLAN -
POWER B - LVL P1


A2.1B.04

CONCRETE PLAN GENERAL NOTES



1. WHERE WALLS ALIGN TO GRID, LOCATE FACE OF STUD OR FACE OF CONCRETE AT GRID, UNO.
2. FINISH FLOOR ELEVATION TYPICAL, ACROSS LEVEL, UNO.
3. REFER TO A0.10 AND A0.11 FOR ASSEMBLIES.
4. ALL DIMENSIONS ARE TO FACE OF CONCRETE AND CENTERLINE OF CONCRETE COLUMN, UNO.
5. CEILING HEIGHTS MEASURED FROM TOP OF CONCRETE - SEE SECTIONS.
6. COORDINATE WITH ALL ENLARGED PLANS FOR ADDITIONAL INFORMATION AND DETAILS.
7. COORDINATE WITH STRUCTURAL FRAMING PLANS AND SHEAR WALL PLANS FOR SIZE, DETAILS, AND REINFORCING FOR COLUMNS, BEAMS, SHEAR WALLS, ETC.
8. COORDINATE WITH ELECTRICAL DRAWINGS FOR ALL LIGHTING, POWER, AND DATA REQUIREMENTS.
9. COORDINATE WITH MECHANICAL DRAWINGS FOR ALL PLUMBING AND MECHANICAL PENETRATIONS.

CONCRETE PLAN LEGEND

- SLAB PENETRATION
- SLAB STEP SYMBOL
- SLAB SLOPE SYMBOL
- CONCRETE SLAB
- AREA OF OVERBUILT SLAB
- AREA OF RECESSED SLAB

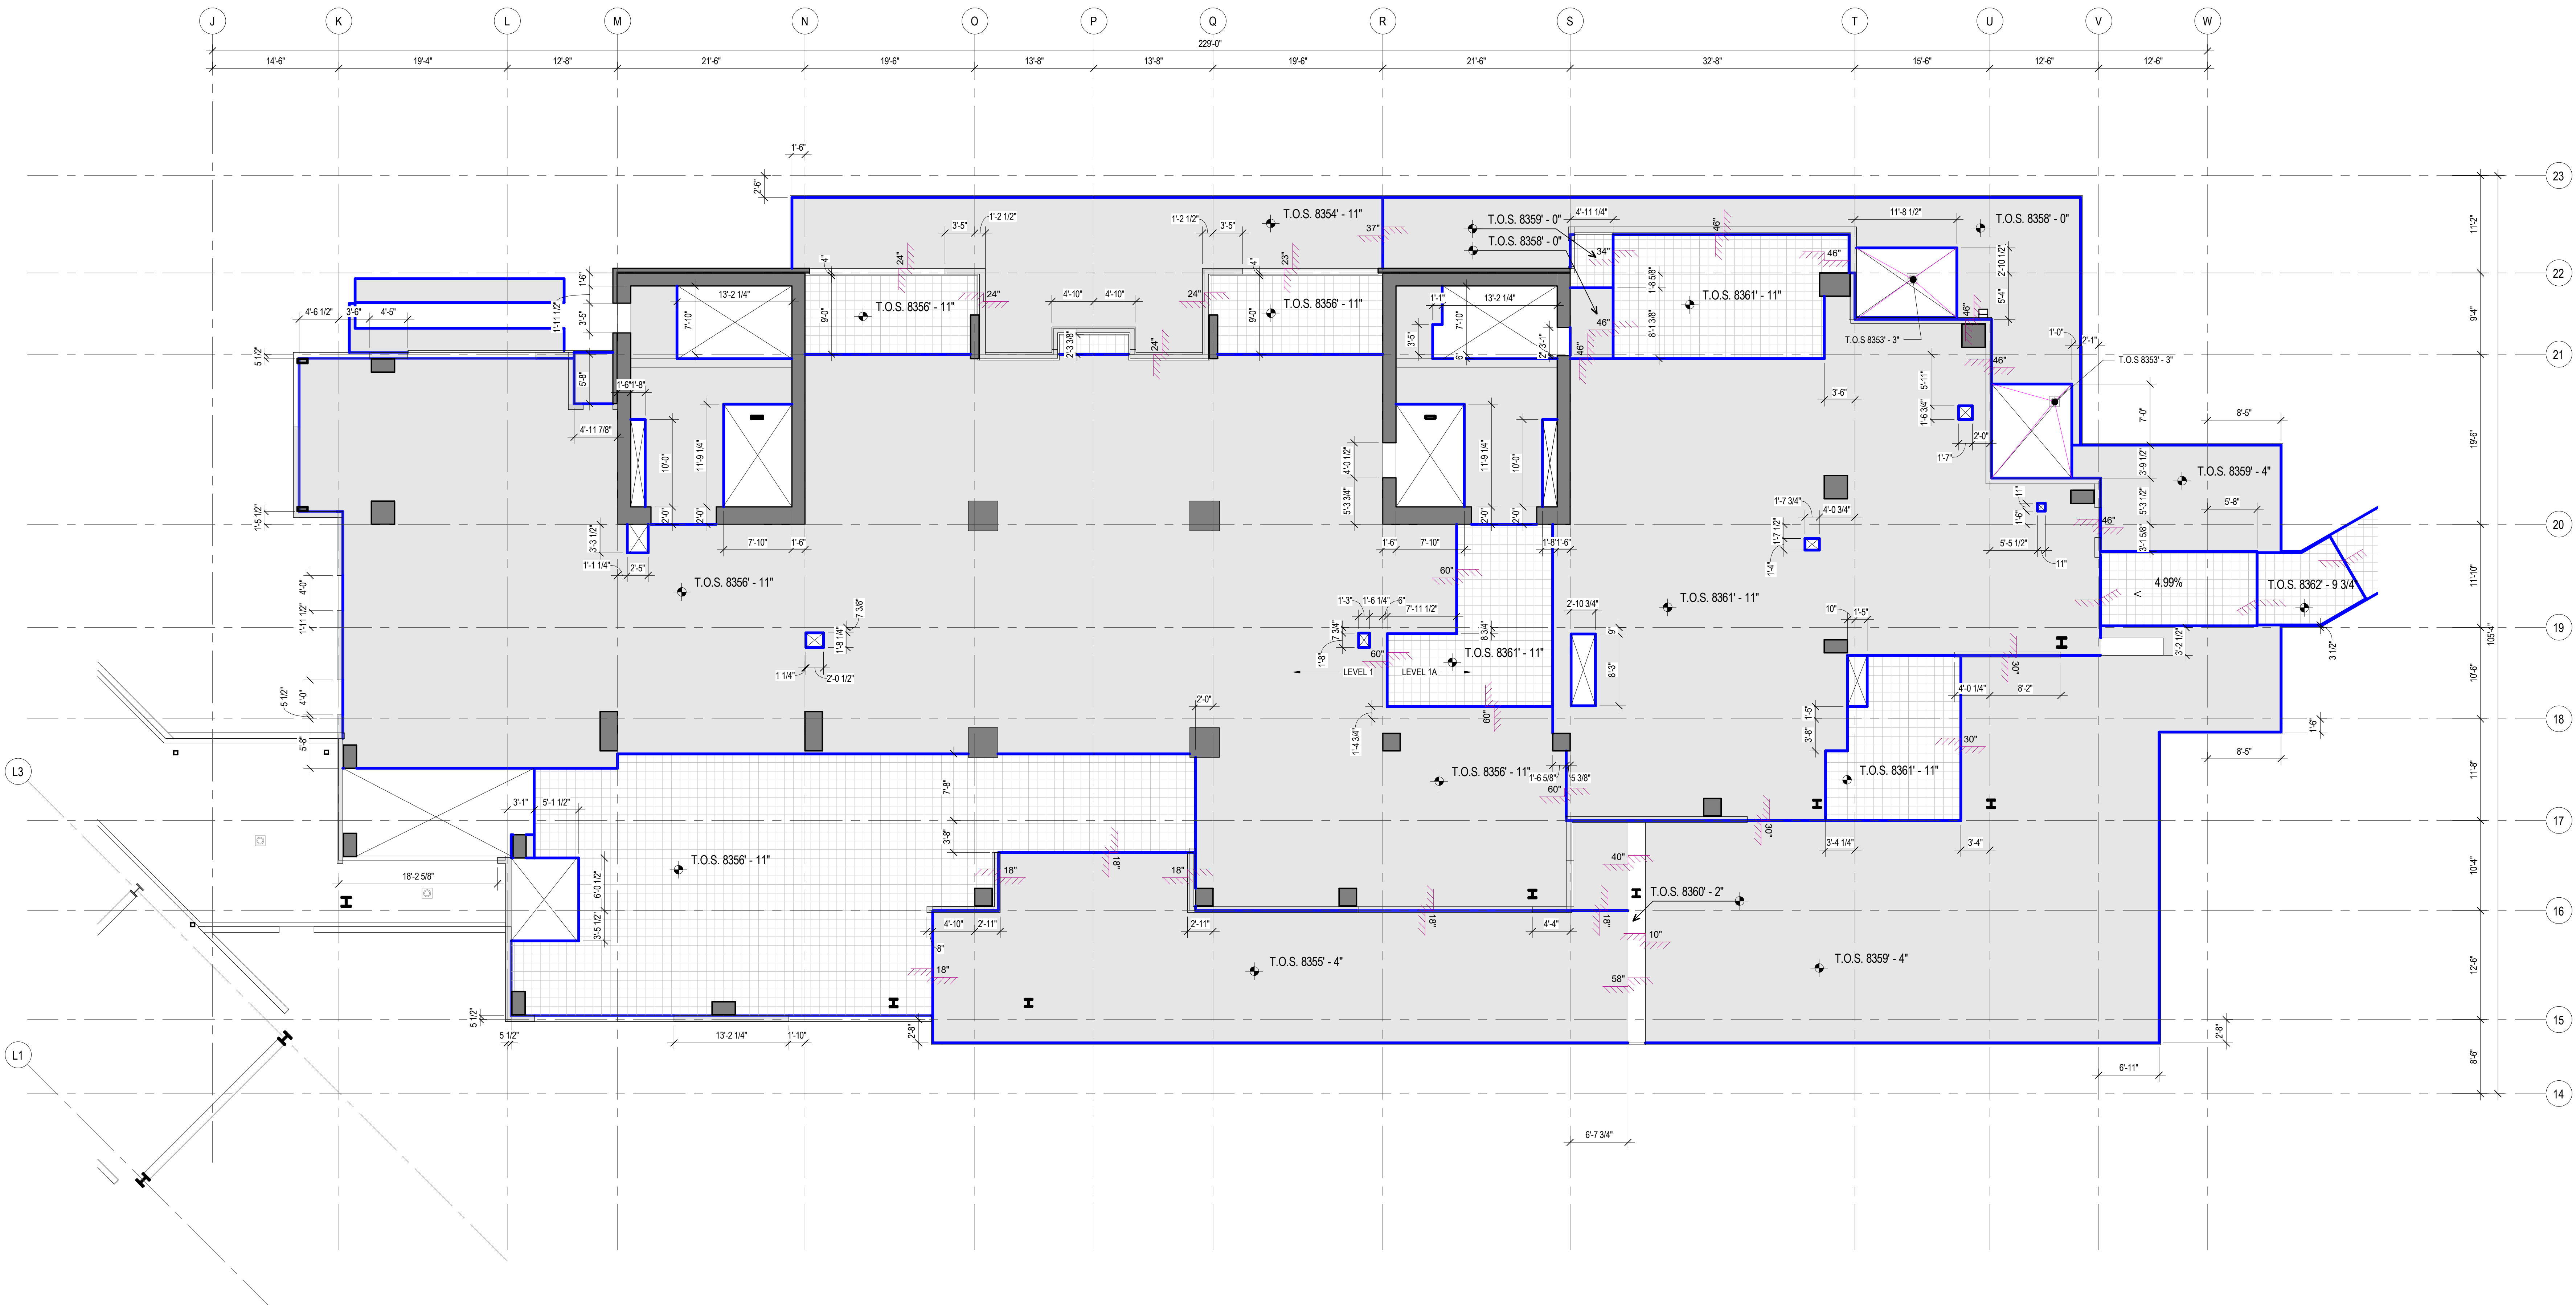

1 CONCRETE PLAN - TOWER B - LEVEL 1
SCALE: 1/8" = 1'-0"

 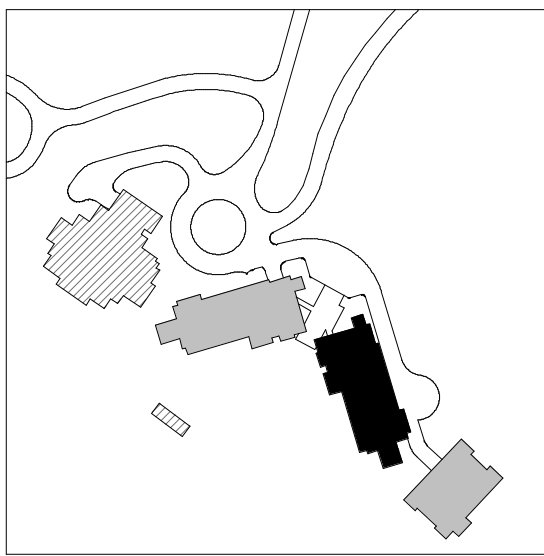

109 South Jackson St. Suite 600
Seattle, Washington 98104 USA
+1 206 424 1810 olsonkundig.com

Olson Kundig

SOMMET BLANC
9300 MARSA CAVE
PARK CITY, UT 84060



Aspen Group USA, LLC
PO Box 980022
Park City, Utah 84098

Pool Consultant
Cloward & Co.
2696 N University Ave., Suite 290
Provo, UT 84604

Landscape Architect
EPG Design
6949 South High Tech Drive, Suite 100
Midvale, Utah 84047

Specifications Writer
Friday Group
88 Mainelli Road
Middlebury, VT

Code Consultant
Holmes
600 1st Avenue, Suite 200A
Seattle, WA 98104

Fire Protection Engineer
Jensen Hughes
One Research Drive, Suite 305C
Westborough, MA 01581

Vertical Transportation Consultant
Larch Bates
1615 North Creek Parkway, Suite 304
Bothell, WA 98011

Structural Engineer
Magnusson Klemencic Associates
1301 5th Ave., Suite 3200
Seattle, WA 98101

Lighting Designer
O
319 SE MLK Blvd., Suite 210
Portland, Oregon 97219

Building Envelope Consultant
RDH
2101 N 34th St
Seattle, WA 98103

Accessibility Consultant
Studio Pacifica
2144 Westlake Ave N, Suite F
Seattle, WA 98109

MEP Engineer
WSP USA
1001 Fourth Ave., Suite 3100
Seattle, WA 98154

principal architect: TK, KM
project manager: TM, JB, LA, MD
drawn by: SK, SS, JR, CP, AL
checked by: NH, EK, BD, EB

checked by: JB
job no. 2052
date 11/18/2022

revisions:

no. date by



ISSUED FOR
CONSTRUCTION
11/18/2022

CONCRETE PLAN -
TOWER B - LVL 1

A2.1B.11

1. WHERE WALLS ALIGN TO GRID, LOCATE FACE OF STUD OR FACE OF CONCRETE AT GRID, UNO.
2. FINISH FLOOR ELEVATION TYPICAL CROSS LEVEL, UNO.
3. REFER TO A0.10 AND A0.11 FOR ASSEMBLIES.
4. ALL DIMENSIONS ARE TO FACE OF CONCRETE AND CENTERLINE OF CONCRETE COLUMN, UNO.
5. CEILING HEIGHTS MEASURED FROM TOP OF CONCRETE - SEE SECTIONS.
6. COORDINATE WITH ALL ENLARGED PLANS FOR ADDITIONAL INFORMATION AND DETAILS.
7. COORDINATE WITH STRUCTURAL DRAWINGS PLANS AND SHEAR WALL PLANS FOR SIZE, DETAILS, AND REINFORCING FOR COLUMNS, BEAMS, STAIR WALLS, ETC.
8. COORDINATE WITH ELECTRICAL DRAWINGS FOR ALL LIGHTING, POWER, AND DATA REQUIREMENTS.
9. COORDINATE WITH MECHANICAL DRAWINGS FOR ALL PLUMBING AND MECHANICAL PENETRATIONS.

	SLAB PENETRATION
	SLAB STEP SYMBOL
	SLAB SLOPE SYMBOL
	CONCRETE SLAB
	AREA OF OVERSLID SLAB
	AREA OF RECESSED SLAB

 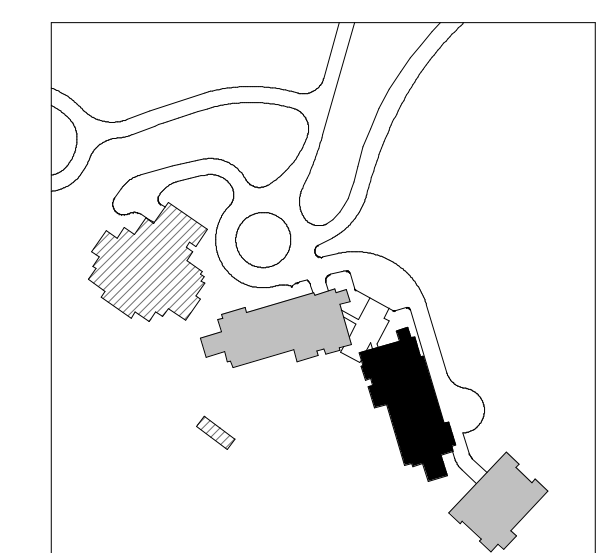

159 South Jackson St, Suite 500
Seattle, Washington 98104 USA
+1 206 624 5870 olsonkundig.com

Olson Kundig

SOMMET BLANC
9300 MARSAC AVE
PARK CITY, UT 84060



Aspen Group USA, LLC
PO Box 980022
Park City, Utah 84098

Pool Consultant
Cloward H2O
2696 N University Ave, Suite 290
Provo, UT 84604

Landscape Architect
EPG Design
6949 South High Tech Drive, Suite 100
Midvale, Utah 84047

Specifications Writer
Friday Group
88 Mainelli Road
Middlebury, VT

Code Consultant
Holmes
600 1st Avenue, Suite 200A
Seattle, WA 98104

Fire Protection Engineer
Jensen Hughes
One Research Drive, Suite 305C
Westborough, MA 01581

Vertical Transportation Consultant
Lerch Bates
19515 North Creek Parkway, Suite 304
Bothell, WA 98011

Structural Engineer
Magnusson Klemencic Associates
1301 5th Ave, Suite 3200
Seattle, WA 98101

Lighting Designer
O-
1319 SE MLK Blvd, Suite 210
Portland, Oregon 97219

Building Envelope Consultant
RDH
2101 N 34th St
Seattle, WA 98103

Accessibility Consultant
Studio Pacifica
2144 Westlake Ave N, Suite F
Seattle, WA 98109

MEP Engineer
WSP USA
1001 Fourth Ave., Suite 3100
Seattle, WA 98154

principal architect TK, KM
project manager TM, JB, LB, MD
drawn by SK, SS, JR, CP, AL,
ML, EK, NS, CP

checked by JB
job no. 20052
date 11/18/2022

[illegible]

no.	date	by
-----	------	----

ISSUED FOR
CONSTRUCTION
11/18/2022

CONCRETE PLAN -
TOWER B - LVL 2


A2.1B.12

CONCRETE PLAN GENERAL NOTES



1. WHERE WALLS ALIGN TO GRID, LOCATE FACE OF STUD OR FACE OF CONCRETE AT GRID, UNO.
2. FINISH FLOOR ELEVATION TYPICAL, ACROSS LEVEL, UNO.
3. REFER TO A0.10 AND A0.11 FOR ASSEMBLIES.
4. ALL DIMENSIONS ARE TO FACE OF CONCRETE AND CENTERLINE OF CONCRETE COLUMN, UNO.
5. CEILING HEIGHTS MEASURED FROM TOP OF CONCRETE - SEE SECTIONS.
6. COORDINATE WITH ALL ENLARGED PLANS FOR ADDITIONAL INFORMATION AND DETAILS.
7. COORDINATE WITH STRUCTURAL FRAMING PLANS AND SHEAR WALL PLANS FOR SIZE, DETAILS, AND REINFORCING FOR COLUMNS, BEAMS, SHEAR WALLS, ETC.
8. COORDINATE WITH ELECTRICAL DRAWINGS FOR ALL LIGHTING, POWER, AND DATA REQUIREMENTS.
9. COORDINATE WITH MECHANICAL DRAWINGS FOR ALL PLUMBING AND MECHANICAL PENETRATIONS.

CONCRETE PLAN LEGEND

- SLAB PENETRATION
SLAB STEP SYMBOL
SLAB SLOPE SYMBOL
CONCRETE SLAB
AREA OF OVERBUILT SLAB
AREA OF RECESSED SLAB

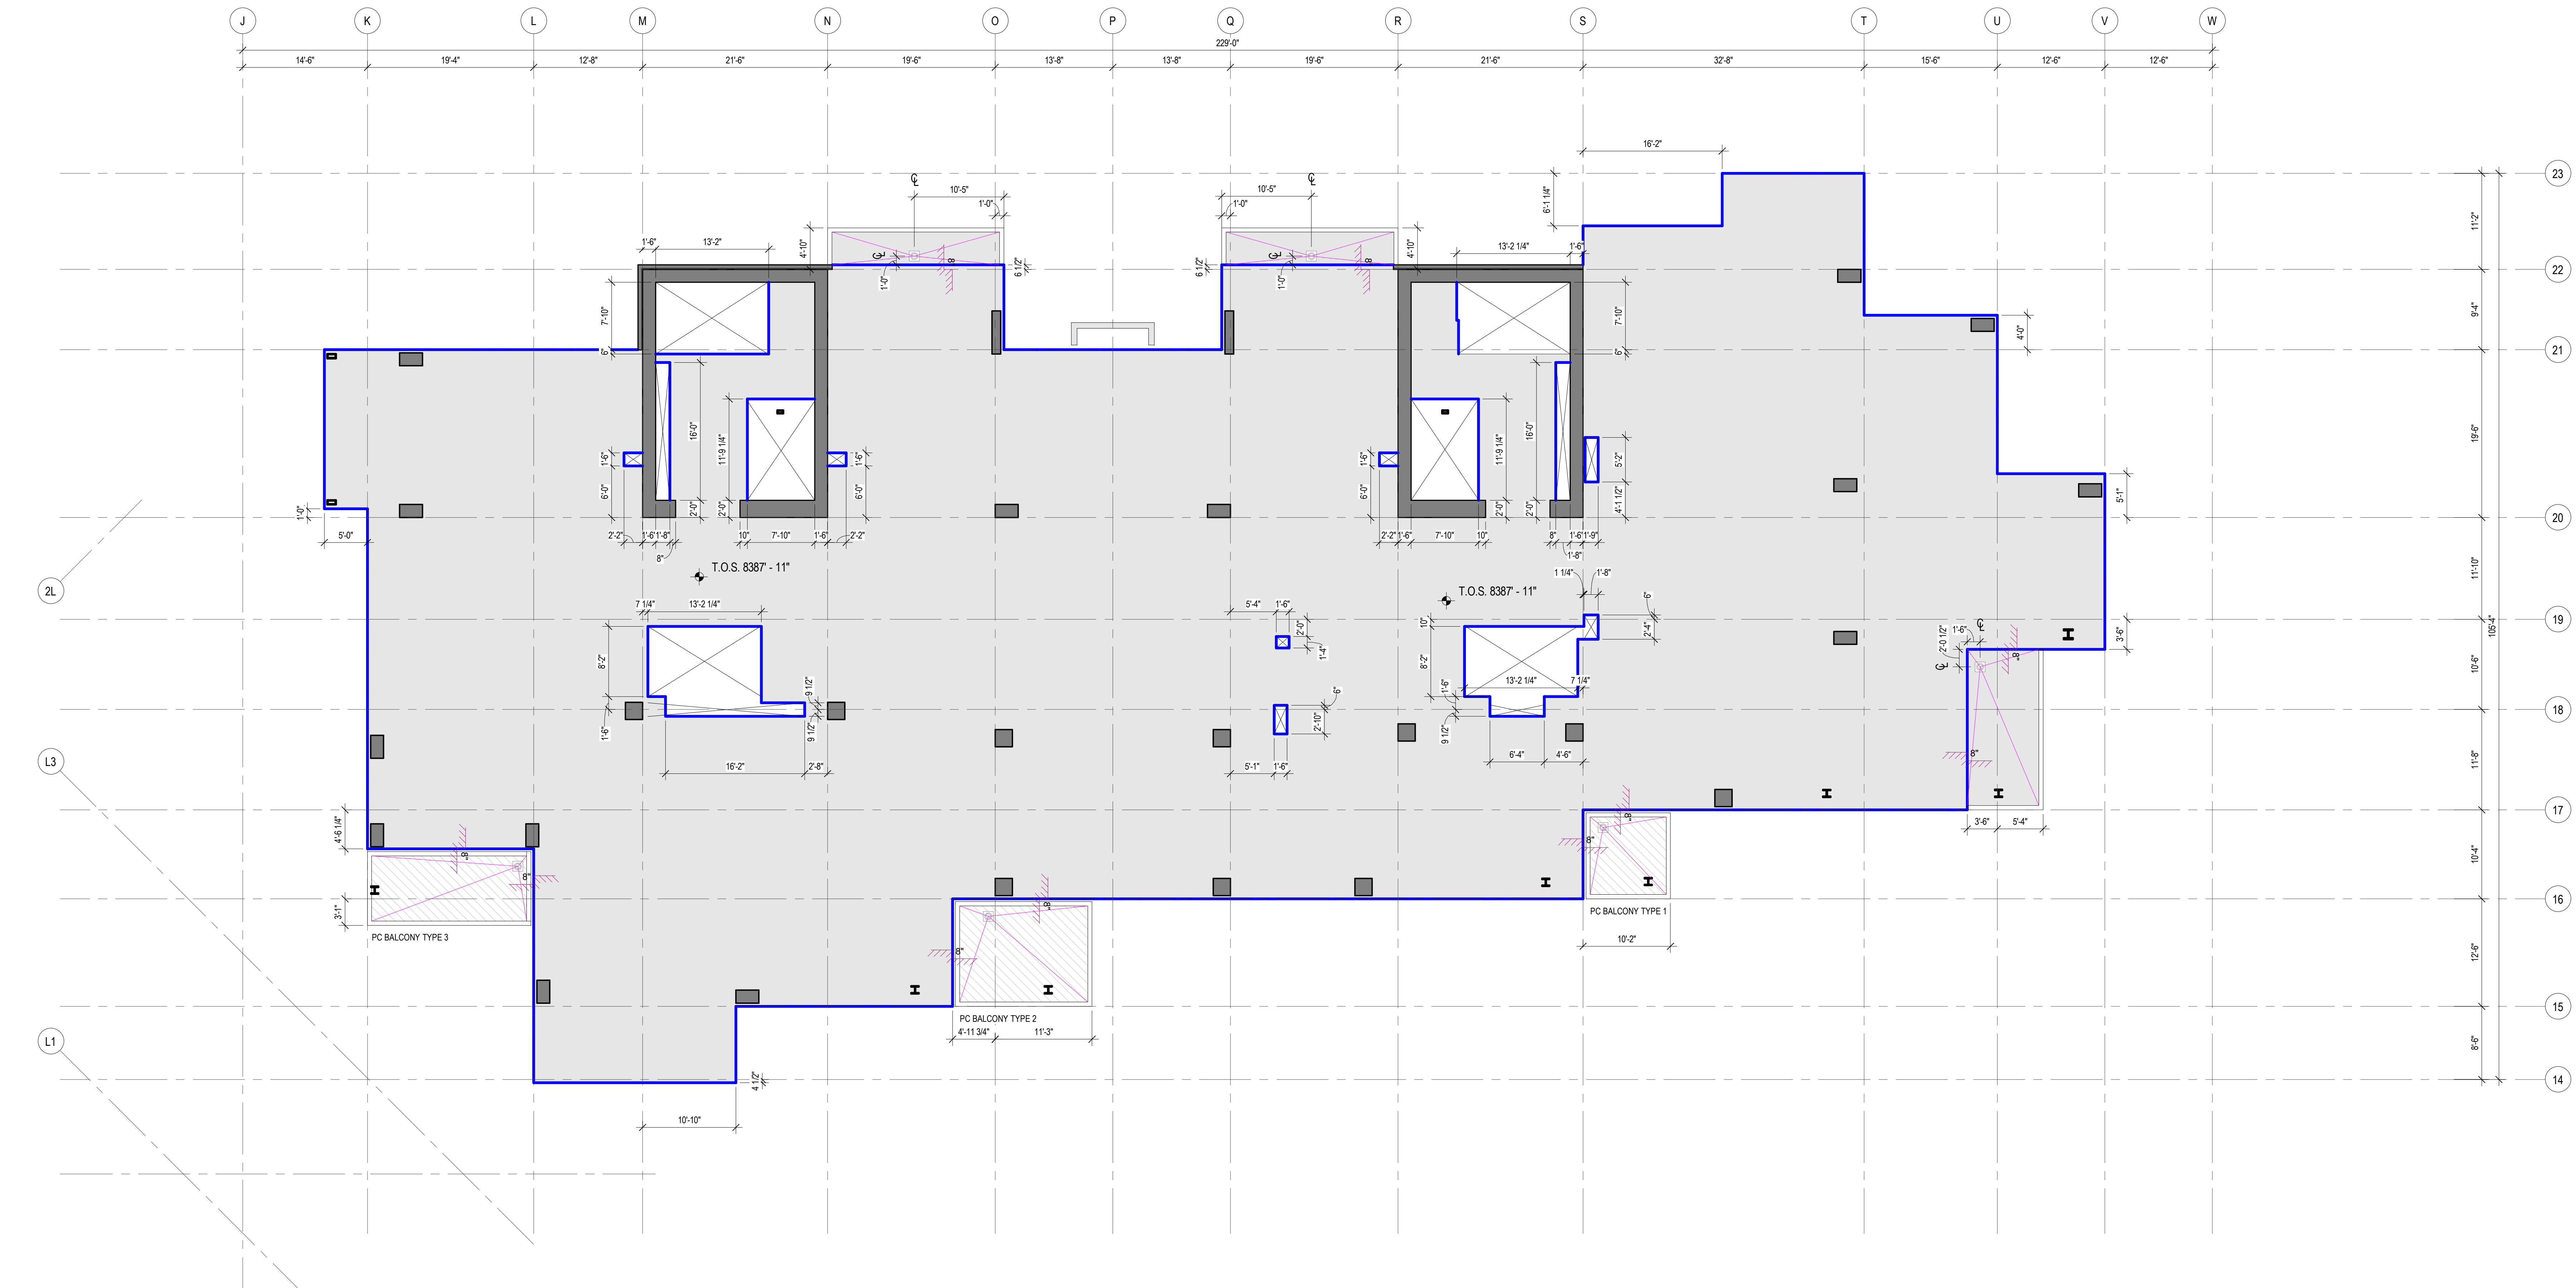

1 CONCRETE PLAN - TOWER B - LEVEL 3
SCALE: 1/8" = 1'-0"

 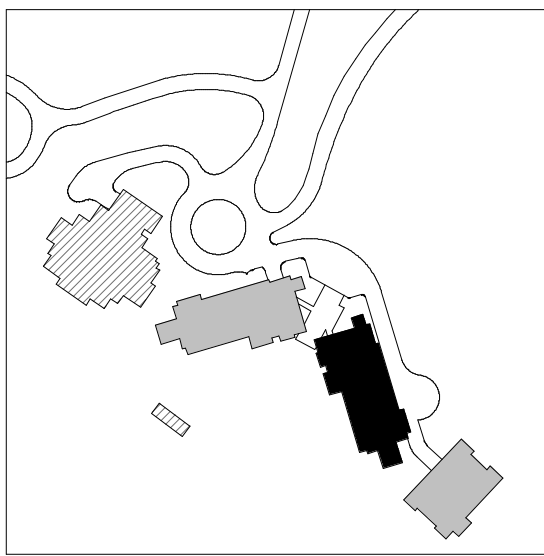

109 South Jackson S. Suite 600
Seattle, Washington 98104 USA
+1 206 424 1810 olsonkundig.com

Olson Kundig

SOMMET BLANC
9300 MARSA C AVE
PARK CITY, UT 84060



Aspen Group USA, LLC
PO Box 980022
Park City, Utah 84098

Pool Consultant
Cloward & Co
2696 N University Ave., Suite 290
Provo, UT 84604

Landscape Architect
EPG Design
6949 South High Tech Drive, Suite 100
Midvale, Utah 84047

Specifications Writer
Friday Group
88 Mainelli Road
Middlebury, VT

Code Consultant
Holmes
600 1st Avenue, Suite 200A
Seattle, WA 98104

Fire Protection Engineer
Jensen Hughes
One Research Drive, Suite 305C
Westborough, MA 01581

Vertical Transportation Consultant
Larch Bates
1615 North Creek Parkway, Suite 304
Bothell, WA 98011

Structural Engineer
Magnusson Klemencic Associates
1301 5th Ave, Suite 3200
Seattle, WA 98101

Lighting Designer
O
319 SE MLK Blvd, Suite 210
Portland, Oregon 97219

Building Envelope Consultant
RDH
2101 N 34th St
Seattle, WA 98103

Accessibility Consultant
Studio Pacifica
2144 Westlake Ave N, Suite F
Seattle, WA 98109

MEP Engineer
WSP USA
1001 Fourth Ave., Suite 3100
Seattle, WA 98154

principal architect: TK, KM
project manager: TM, JB, LS, MD
drawn by: SK, SS, JR, CP, AL
NH, EK, BO, EB

checked by: JB
job no.: 2052
date: 11/18/2022

revisions:

no. date by

ISSUED FOR
CONSTRUCTION
11/18/2022

CONCRETE PLAN -
TOWER B - LVL 3


A2.1B.13

CONCRETE PLAN GENERAL NOTES


1. WHERE WALLS ALIGN TO GRID, LOCATE FACE OF STUD OR FACE OF CONCRETE AT GRID, UNO.
2. FINISH FLOOR ELEVATION TYPICAL ACROSS LEVEL, UNO.
3. REFER TO A0.10 AND A0.11 FOR ASSEMBLIES.
4. ALL DIMENSIONS ARE TO FACE OF CONCRETE AND CENTERLINE OF CONCRETE COLUMN, UNO.
5. CEILING HEIGHTS MEASURED FROM TOP OF CONCRETE - SEE SECTIONS.
6. COORDINATE WITH ALL ENLARGED PLANS FOR ADDITIONAL INFORMATION AND DETAILS.
7. COORDINATE WITH STRUCTURAL FRAMING PLANS AND SHEAR WALL PLANS FOR SIZE, DETAILS, AND REINFORCING FOR COLUMNS, BEAMS, SHEAR WALLS, ETC.
8. COORDINATE WITH ELECTRICAL DRAWINGS FOR ALL LIGHTING, POWER, AND DATA REQUIREMENTS.
9. COORDINATE WITH MECHANICAL DRAWINGS FOR ALL PLUMBING AND MECHANICAL PENETRATIONS.

CONCRETE PLAN LEGEND

- SLAB PENETRATION
- SLAB STEP SYMBOL
- SLAB SLOPE SYMBOL
- CONCRETE SLAB
- AREA OF OVERBUILT SLAB
- AREA OF RECESSED SLAB

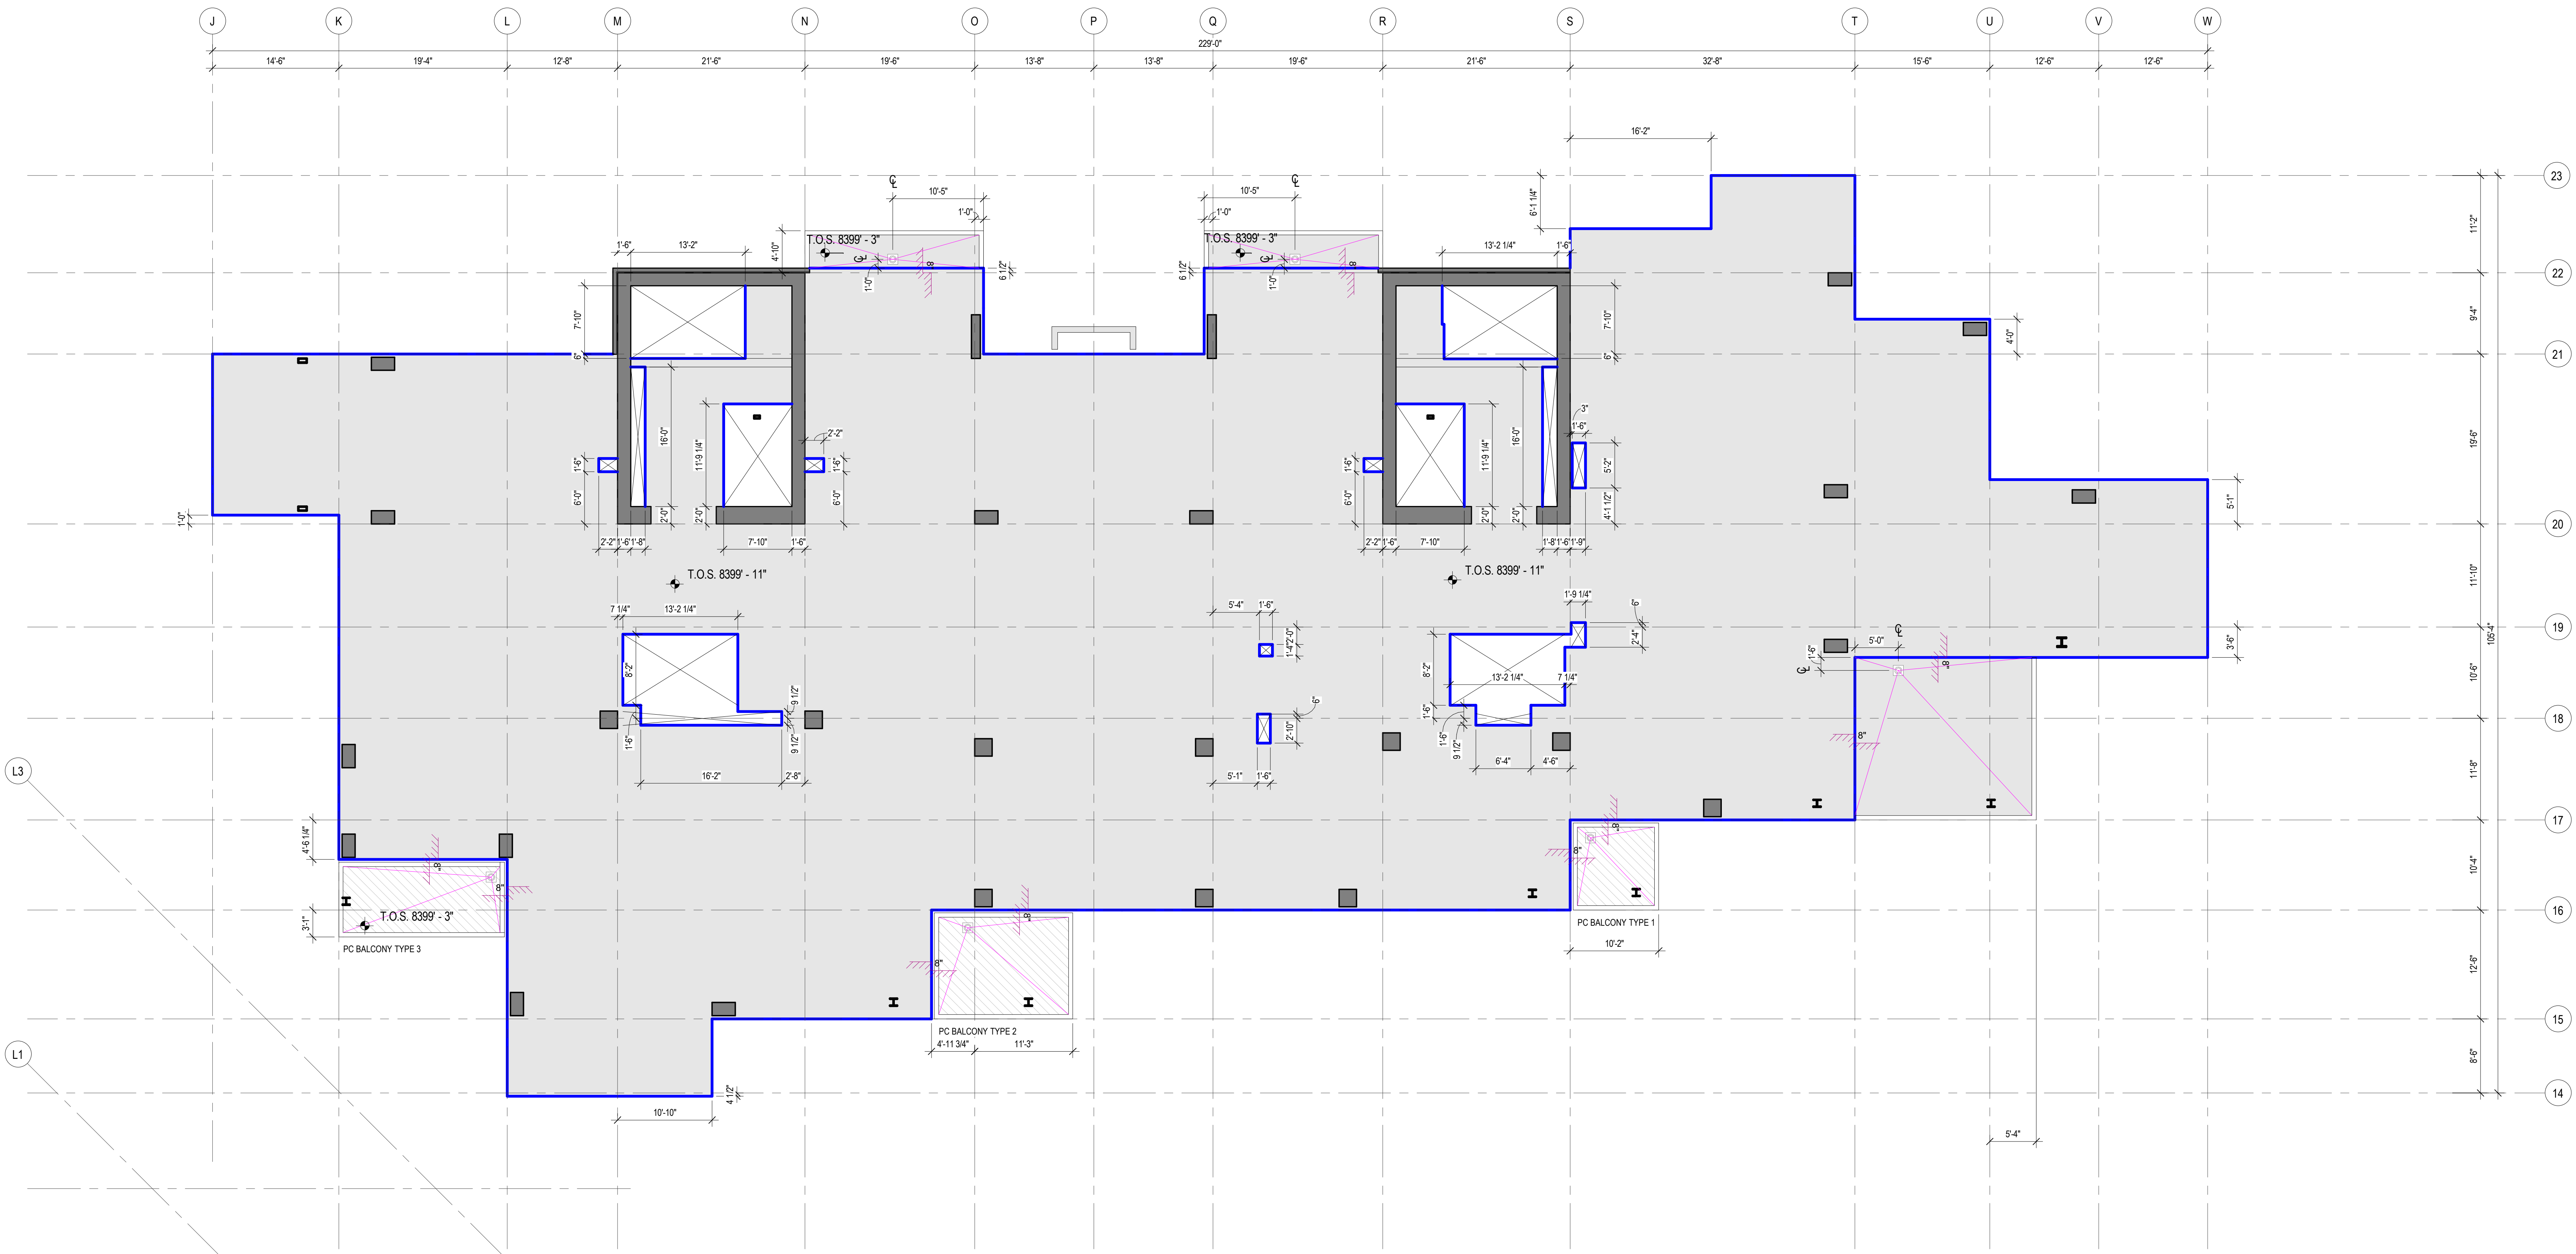

1 CONCRETE PLAN - TOWER B - LEVEL 4
SCALE: 1/8" = 1'-0"

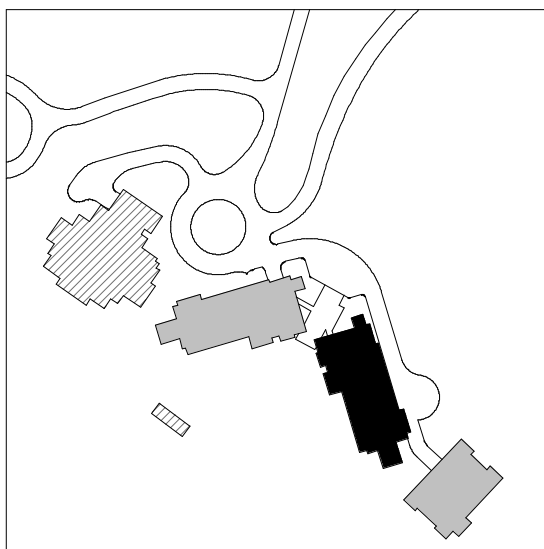

109 South Jackson S. Suite 600
Seattle, Washington 98104 USA
+1 206 424 1810 olsonkundig.com

Olson Kundig

SOMMET BLANC
9300 MARSA CAVE
PARK CITY, UT 84060



Aspen Group USA, LLC
PO Box 980022
Park City, Utah 84098

Pool Consultant
Howard H2O
2696 N University Ave., Suite 290
Provo, UT 84604

Landscape Architect
EPG Design
6949 South High Tech Drive, Suite 100
Midvale, Utah 84047

Specifications Writer
Friday Group
88 Mainelli Road
Middlebury, VT

Code Consultant
Holmes
600 1st Avenue, Suite 200A
Seattle, WA 98104

Fire Protection Engineer
Jensen Hughes
One Research Drive, Suite 305C
Westborough, MA 01581

Vertical Transportation Consultant
Larch Bates
1615 North Creek Parkway, Suite 304
Bothell, WA 98011

Structural Engineer
Magnusson Klemencic Associates
1301 5th Ave, Suite 3200
Seattle, WA 98101

Lighting Designer
O
319 SE MLK Blvd, Suite 210
Portland, Oregon 97219

Building Envelope Consultant
RDH
2101 N 34th St
Seattle, WA 98103

Accessibility Consultant
Studio Pacifica
2144 Westlake Ave N, Suite F
Seattle, WA 98109

MEP Engineer
WSP USA
1001 Fourth Ave., Suite 3100
Seattle, WA 98154

principal architect TK, KM
project manager TM, JB, LS, MD
drawn by SK, SS, JR, CP, AL
NH, EK, BD, EB

checked by JB
job no. 2052
date 11/18/2022

revisions:

no. date by

ISSUED FOR
CONSTRUCTION
11/18/2022

CONCRETE PLAN -
TOWER B - LVL 4


A2.1B.14

CONCRETE PLAN GENERAL NOTES



1. WHERE WALLS ALIGN TO GRID, LOCATE FACE OF STUD OR FACE OF CONCRETE AT GRID, UNO.
2. FINISH FLOOR ELEVATION TYPICAL ACROSS LEVEL, UNO.
3. REFER TO A0.10 AND A0.11 FOR ASSEMBLIES.
4. ALL DIMENSIONS ARE TO FACE OF CONCRETE AND CENTERLINE OF CONCRETE COLUMN, UNO.
5. CEILING HEIGHTS MEASURED FROM TOP OF CONCRETE - SEE SECTIONS.
6. COORDINATE WITH ALL ENLARGED PLANS FOR ADDITIONAL INFORMATION AND DETAILS.
7. COORDINATE WITH STRUCTURAL FRAMING PLANS AND SHEAR WALL PLANS FOR SIZE, DETAILS, AND REINFORCING FOR COLUMNS, BEAMS, SHEAR WALLS, ETC.
8. COORDINATE WITH ELECTRICAL DRAWINGS FOR ALL LIGHTING, POWER, AND DATA REQUIREMENTS.
9. COORDINATE WITH MECHANICAL DRAWINGS FOR ALL PLUMBING AND MECHANICAL PENETRATIONS.

CONCRETE PLAN LEGEND

- SLAB PENETRATION
SLAB STEP SYMBOL
SLAB SLOPE SYMBOL
CONCRETE SLAB
AREA OF OVERBUILT SLAB
AREA OF RECESSED SLAB

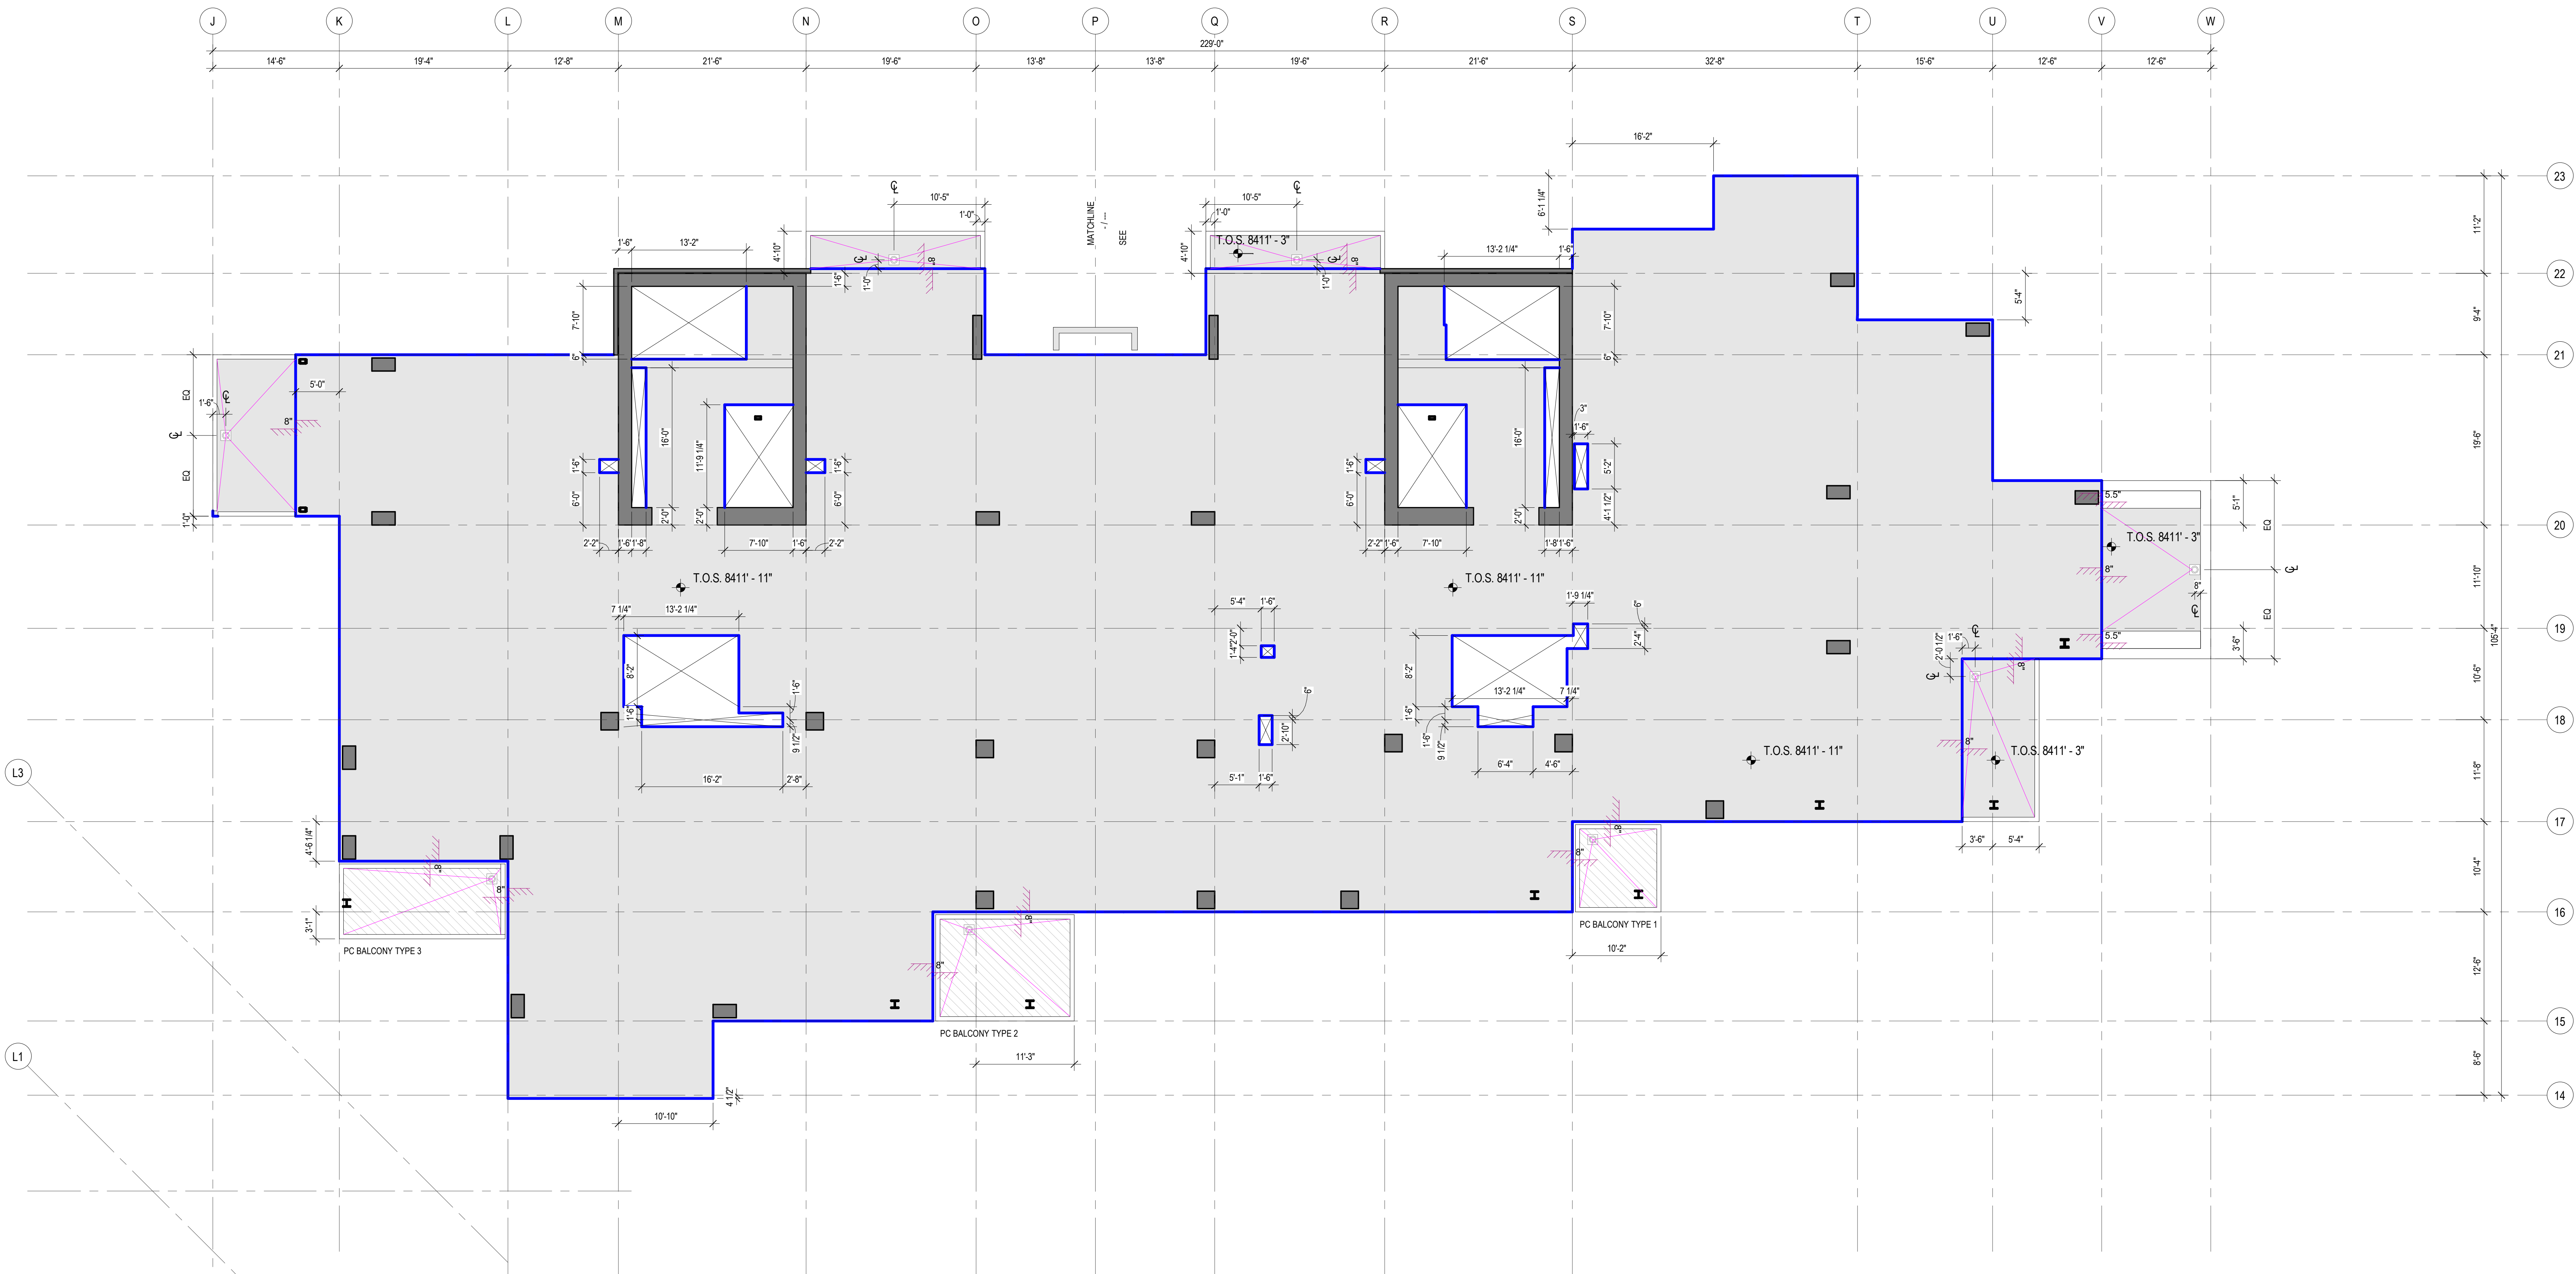

1 CONCRETE PLAN - TOWER B - LEVEL 5
SCALE: 1/8" = 1'-0"

 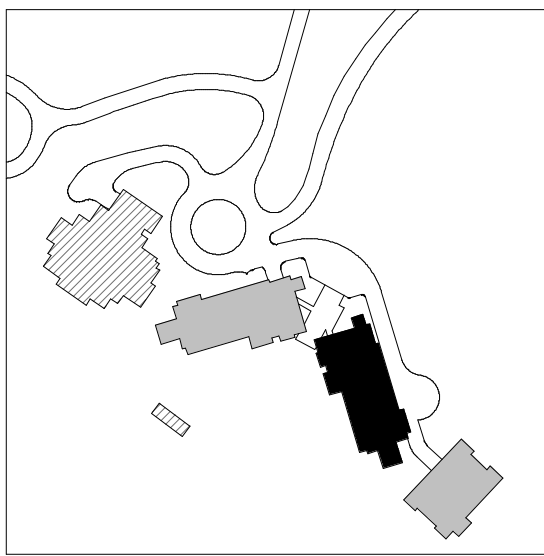

109 South Jackson S. Suite 600
Seattle, Washington 98104 USA
+1 206 424 1810 olsonkundig.com

Olson Kundig

SOMMET BLANC
9300 MARSA C AVE
PARK CITY, UT 84060



Aspen Group USA, LLC
PO Box 980022
Park City, Utah 84098

Pool Consultant
Howard H2O
2696 N University Ave., Suite 290
Provo, UT 84604

Landscape Architect
EPG Design
6940 South High Tech Drive, Suite 100
Midvale, Utah 84047

Specifications Writer
Friday Group
88 Mainelli Road
Middlebury, VT

Code Consultant
Holmes
600 1st Avenue, Suite 200A
Seattle, WA 98104

Fire Protection Engineer
Jensen Hughes
One Research Drive, Suite 305C
Westborough, MA 01581

Vertical Transportation Consultant
Larch Bates
1615 North Creek Parkway, Suite 304
Bothell, WA 98011

Structural Engineer
Magnusson Klemencic Associates
1301 5th Ave., Suite 3200
Seattle, WA 98101

Lighting Designer
O
319 SE MLK Blvd., Suite 210
Portland, Oregon 97219

Building Envelope Consultant
RDH
2101 N 34th St
Seattle, WA 98103

Accessibility Consultant
Studio Pacifica
2144 Westlake Ave N, Suite F
Seattle, WA 98109

MEP Engineer
WSP USA
1001 Fourth Ave., Suite 3100
Seattle, WA 98154

principal architect: TK, KM
project manager: TM, JB, LS, MD
drawn by: SK, SS, JR, CP, AL
NH, EK, BD, EB

checked by: JB
job no.: 2052
date: 11/18/2022

revisions:

no. date by

ISSUED FOR CONSTRUCTION
11/18/2022

CONCRETE PLAN -
TOWER B - LVL 5


A2.1B.15

CONCRETE PLAN GENERAL NOTES



1. WHERE WALLS ALIGN TO GRID, LOCATE FACE OF STUD OR FACE OF CONCRETE AT GRID, UNO.
2. FINISH FLOOR ELEVATION TYPICAL ACROSS LEVEL, UNO.
3. REFER TO A0.10 AND A0.11 FOR ASSEMBLIES.
4. ALL DIMENSIONS ARE TO FACE OF CONCRETE AND CENTERLINE OF CONCRETE COLUMN, UNO.
5. SELLING HEIGHTS MEASURED FROM TOP OF CONCRETE - SEE SECTIONS.
6. COORDINATE WITH ALL ENLARGED PLANS FOR ADDITIONAL INFORMATION AND DETAILS.
7. COORDINATE WITH STRUCTURAL FRAMING PLANS AND SHEAR WALL PLANS FOR SIZE, DETAILS, AND REINFORCING FOR COLUMNS, BEAMS, SHEAR WALLS, ETC.
8. COORDINATE WITH ELECTRICAL DRAWINGS FOR ALL LIGHTING, POWER, AND DATA REQUIREMENTS.
9. COORDINATE WITH MECHANICAL DRAWINGS FOR ALL PLUMBING AND MECHANICAL PENETRATIONS.

CONCRETE PLAN LEGEND

- SLAB PENETRATION
SLAB STEP SYMBOL
SLAB SLOPE SYMBOL
CONCRETE SLAB
AREA OF OVERBUILT SLAB
AREA OF RECESSED SLAB

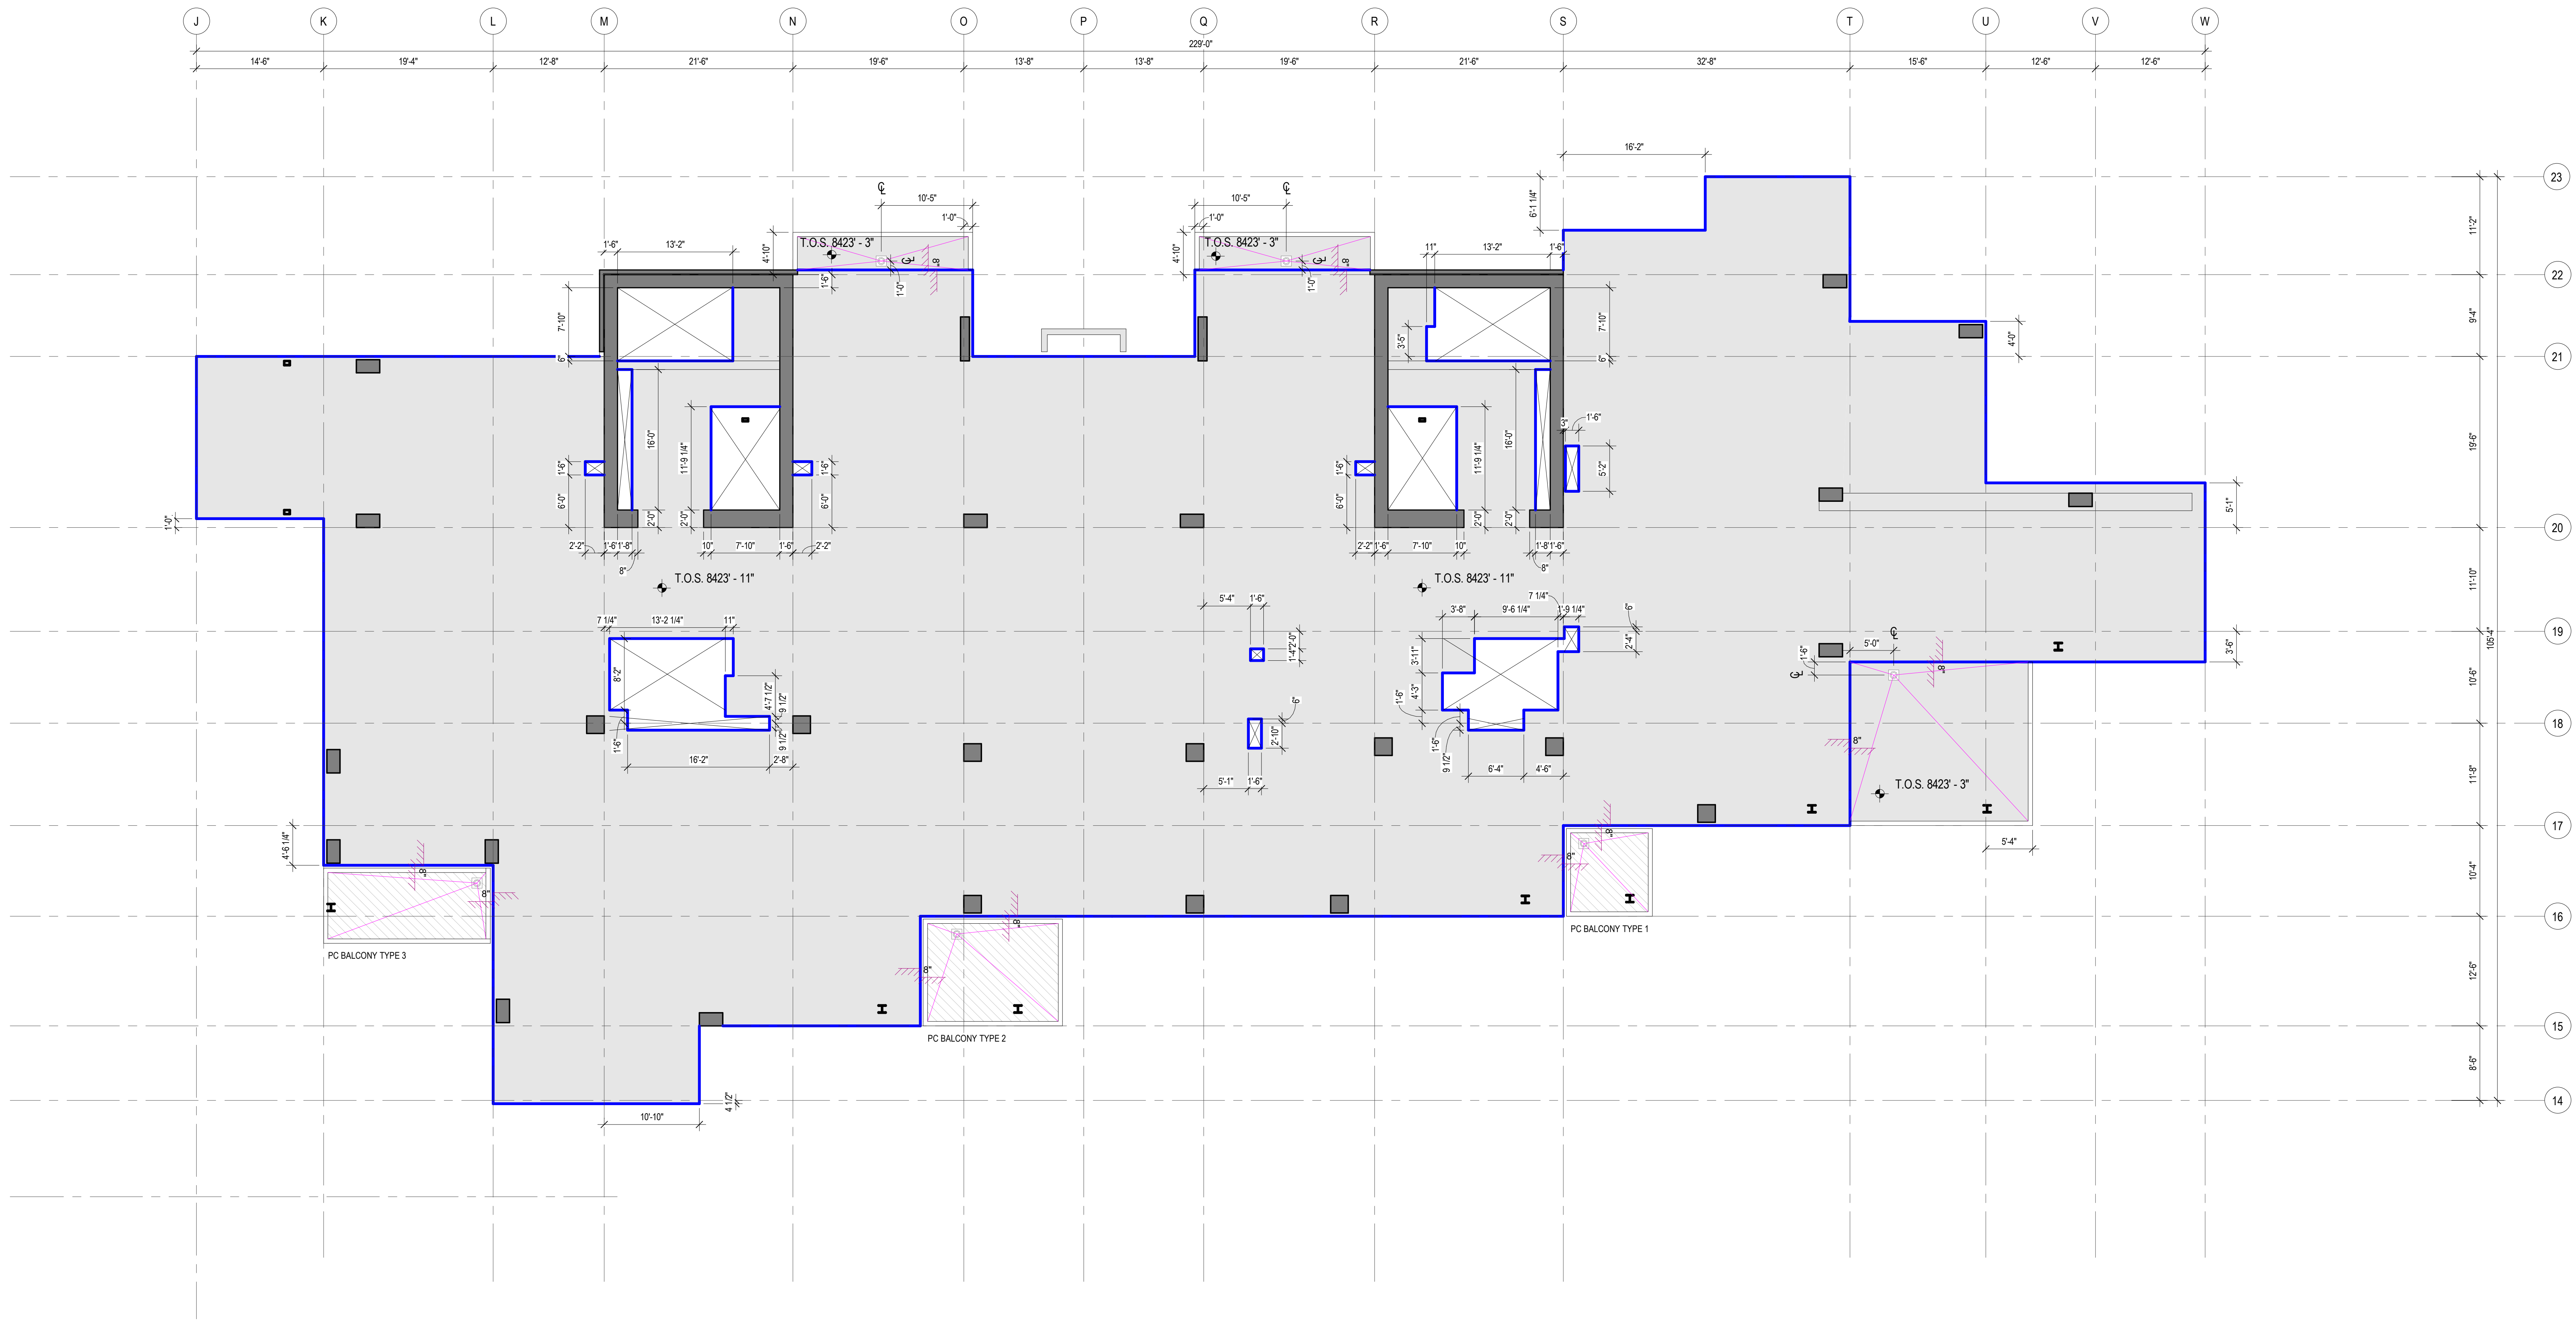

1 CONCRETE PLAN - TOWER B - LEVEL 6
SCALE: 1/8" = 1'-0"

 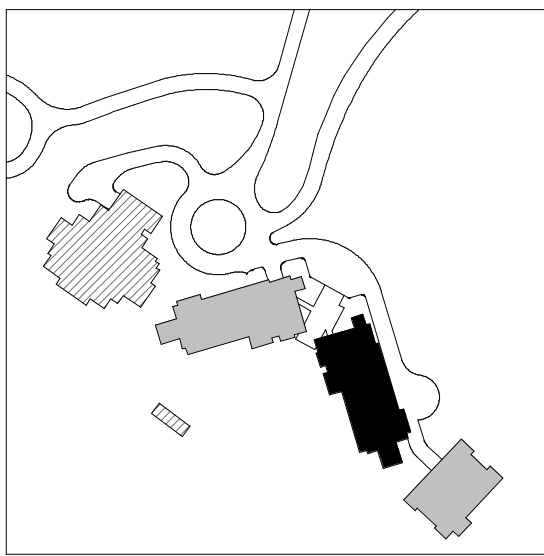

109 South Jackson S. Suite 600
Seattle, Washington 98104 USA
+1 206 424 1810 olsonkundig.com

Olson Kundig

SOMMET BLANC
9300 MARSA CAYE
PARK CITY, UT 84060



Aspen Group USA, LLC
PO Box 980022
Park City, Utah 84098

Pool Consultant
Howard H2O
2696 N University Ave., Suite 290
Provo, UT 84604

Landscape Architect
EPG Design
6940 South High Tech Drive, Suite 100
Midvale, Utah 84047

Specifications Writer
Friday Group
88 Mainelli Road
Middlebury, VT

Code Consultant
Holmes
600 1st Avenue, Suite 200A
Seattle, WA 98104

Fire Protection Engineer
Jensen Hughes
One Research Drive, Suite 305C
Westborough, MA 01581

Vertical Transportation Consultant
Larch Bates
1615 North Creek Parkway, Suite 304
Bothell, WA 98011

Structural Engineer
Magnusson Klemencic Associates
1301 5th Ave, Suite 3200
Seattle, WA 98101

Lighting Designer
O
319 SE MLK Blvd, Suite 210
Portland, Oregon 97219

Building Envelope Consultant
RDH
2101 N 34th St
Seattle, WA 98103

Accessibility Consultant
Studio Pacifica
2144 Westlake Ave N, Suite F
Seattle, WA 98109

MEP Engineer
WSP USA
1001 Fourth Ave., Suite 3100
Seattle, WA 98154

principal architect TK, KM
project manager TM, JB, LS, MD
drawn by SK, SS, JR, CP, AL
NH, EK, BD, EB

checked by JB
job no. 2052
date 11/18/2022

revisions:

no. date by

ISSUED FOR
CONSTRUCTION
11/18/2022

CONCRETE PLAN -
TOWER B - LVL 6


A2.1B.16

CONCRETE PLAN GENERAL NOTES



1. WHERE WALLS ALIGN TO GRID, LOCATE FACE OF STUD OR FACE OF CONCRETE AT GRID, UNO.
2. FINISH FLOOR ELEVATION TYPICAL ACROSS LEVEL, UNO.
3. REFER TO A0.10 AND A0.11 FOR ASSEMBLIES.
4. ALL DIMENSIONS ARE TO FACE OF CONCRETE AND CENTERLINE OF CONCRETE COLUMN, UNO.
5. CEILING HEIGHTS MEASURED FROM TOP OF CONCRETE - SEE SECTIONS.
6. COORDINATE WITH ALL ENLARGED PLANS FOR ADDITIONAL INFORMATION AND DETAILS.
7. COORDINATE WITH STRUCTURAL FRAMING PLANS AND SHEAR WALL PLANS FOR SIZE, DETAILS, AND REINFORCING FOR COLUMNS, BEAMS, SHEAR WALLS, ETC.
8. COORDINATE WITH ELECTRICAL DRAWINGS FOR ALL LIGHTING, POWER, AND DATA REQUIREMENTS.
9. COORDINATE WITH MECHANICAL DRAWINGS FOR ALL PLUMBING AND MECHANICAL PENETRATIONS.

CONCRETE PLAN LEGEND

- SLAB PENETRATION
SLAB STEP SYMBOL
SLAB SLOPE SYMBOL
CONCRETE SLAB
AREA OF OVERBUILT SLAB
AREA OF RECESSED SLAB

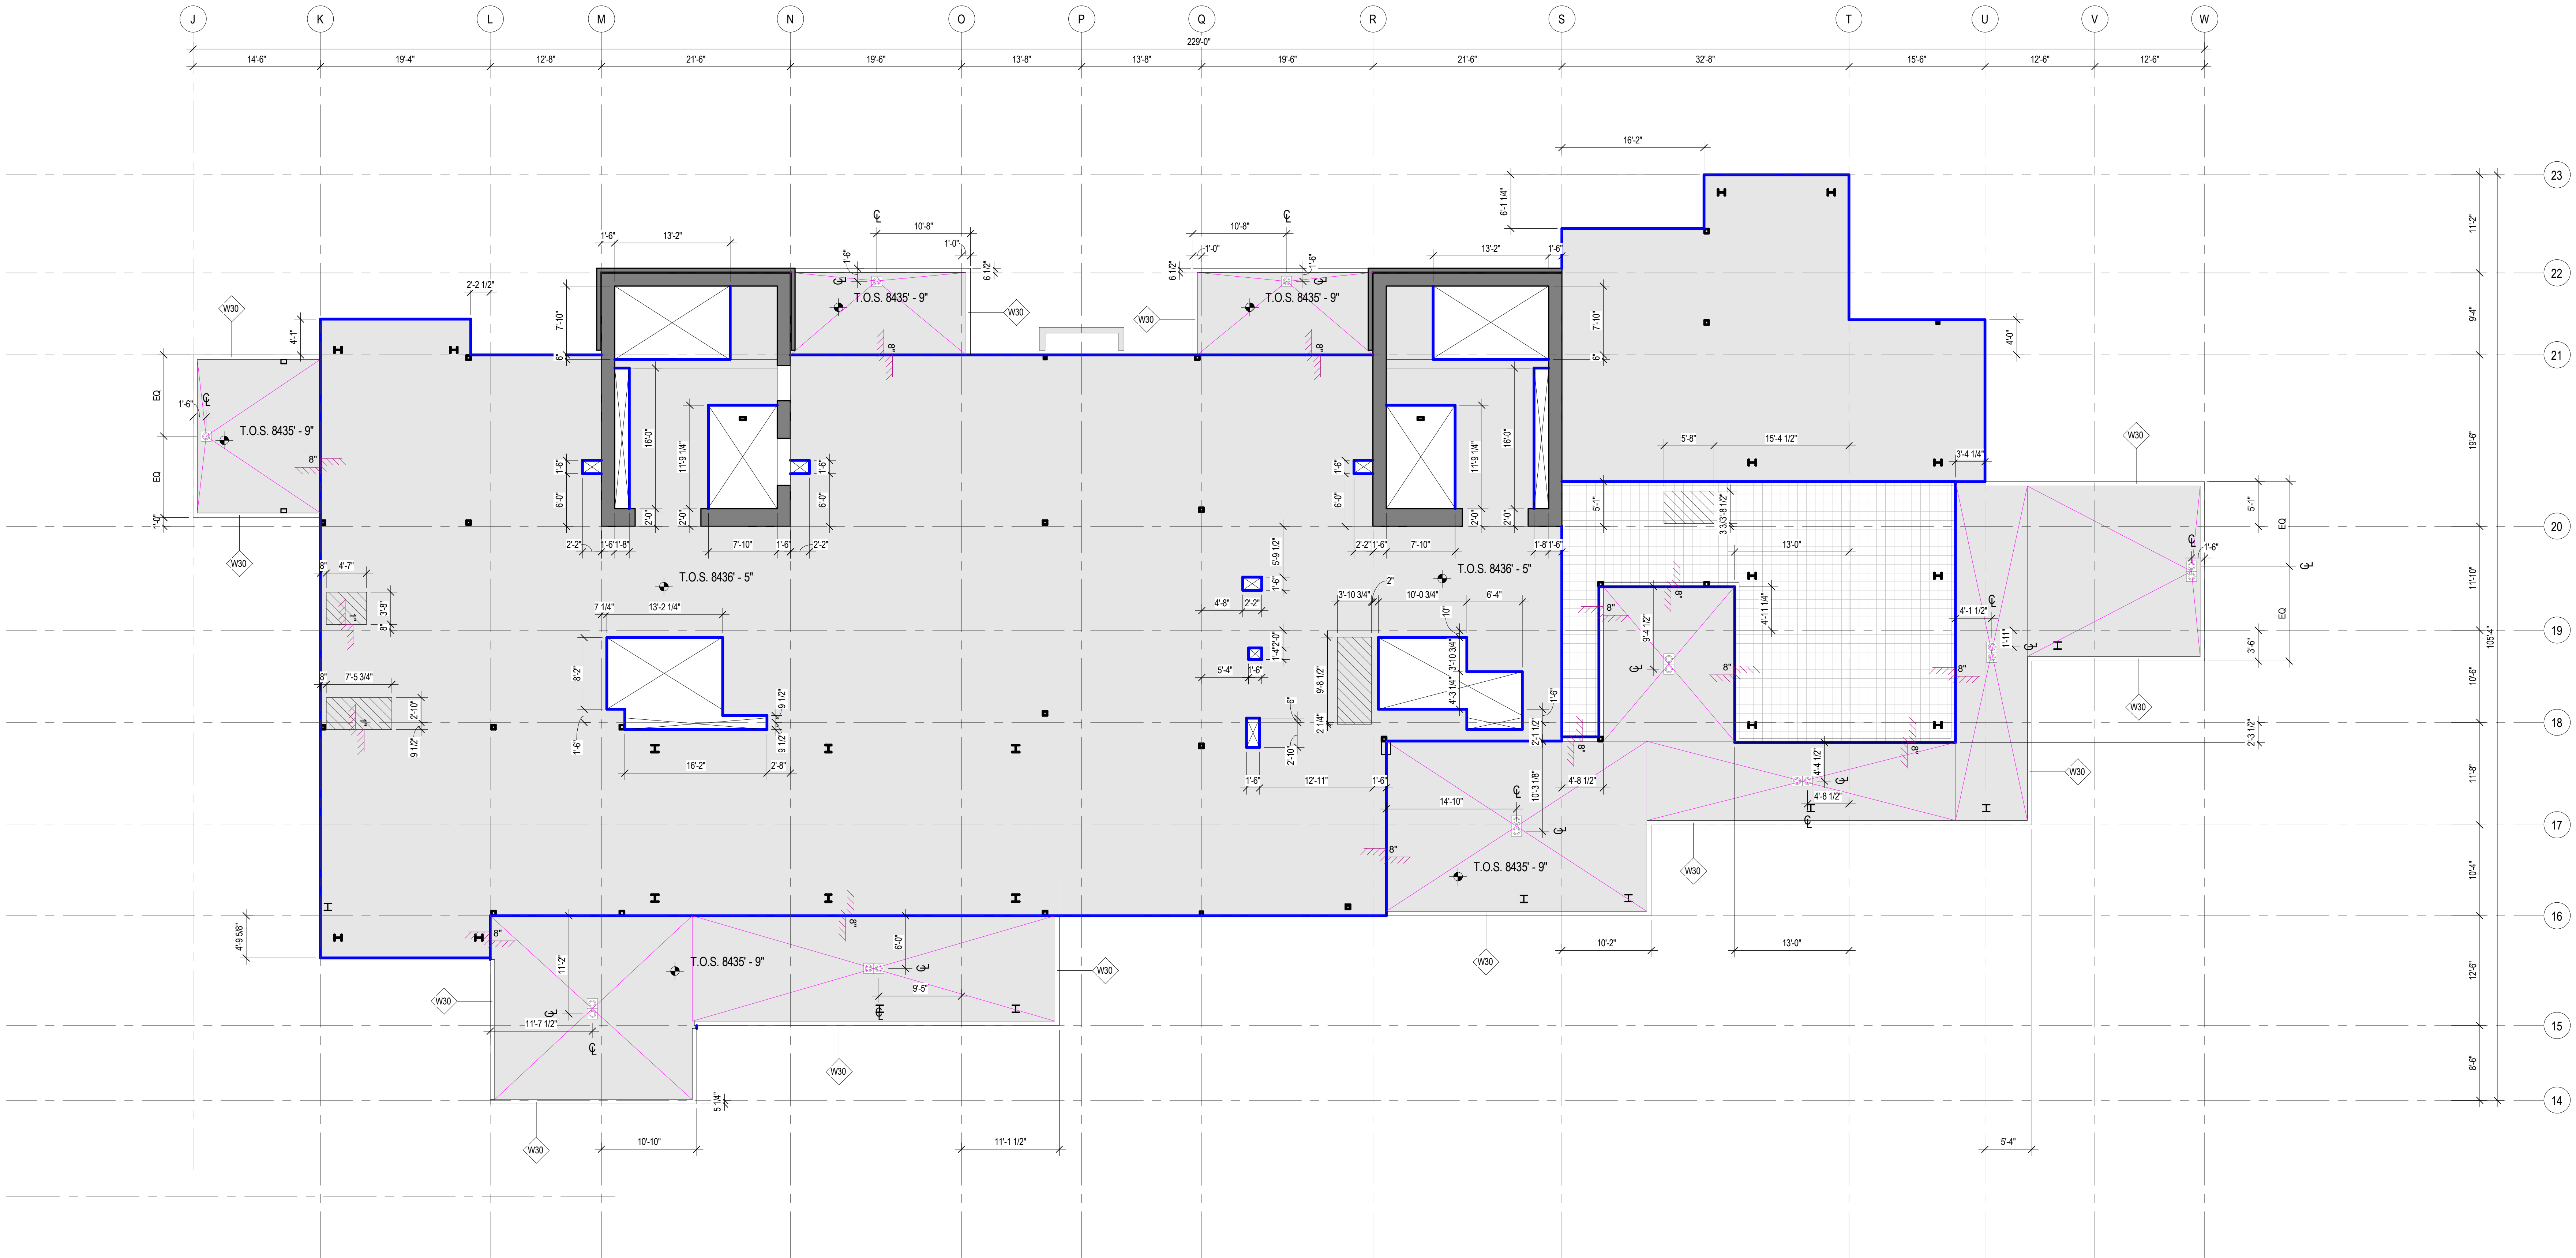

1 CONCRETE PLAN - TOWER B - LEVEL 7
SCALE: 1/8" = 1'-0"

 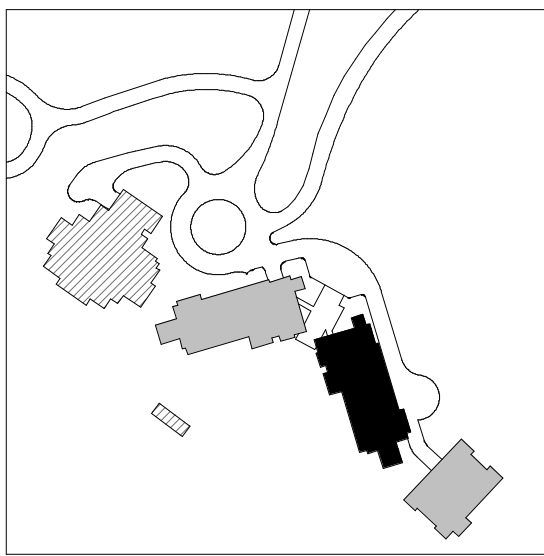

109 South Jackson St. Suite 600
Seattle, Washington 98104 USA
+1 206 458 1810 olsonkundig.com

Olson Kundig

SOMMET BLANC
9300 MARSA CAVE
PARK CITY, UT 84060



Aspen Group USA, LLC
PO Box 980022
Park City, Utah 84098

Pool Consultant
Cloward H2O
2696 N University Ave., Suite 290
Provo, UT 84604

Landscape Architect
EPG Design
6940 South High Tech Drive, Suite 100
Midvale, Utah 84047

Specifications Writer
Friday Group
88 Mainelli Road
Middlebury, VT

Code Consultant
Holmes
600 1st Avenue, Suite 200A
Seattle, WA 98104

Fire Protection Engineer
Jensen Hughes
One Research Drive, Suite 305C
Westborough, MA 01581

Vertical Transportation Consultant
Larch Bates
19515 North Creek Parkway, Suite 304
Bothell, WA 98011

Structural Engineer
Magnusson Klemencic Associates
1301 5th Ave., Suite 3200
Seattle, WA 98101

Lighting Designer
O
319 SE MLK Blvd., Suite 210
Portland, Oregon 97219

Building Envelope Consultant
RDH
2101 N 34th St
Seattle, WA 98103

Accessibility Consultant
Studio Pacifica
2144 Westlake Ave N, Suite F
Seattle, WA 98109

MEP Engineer
WSP USA
1001 Fourth Ave., Suite 3100
Seattle, WA 98154

principal architect: TK, KM
project manager: TM, JB, LS, MD
drawn by: SK, SS, JR, CP, AL
NH, EK, BD, EB

checked by: JB
job no. 2052
date 11/18/2022

revisions:

no. date by



ISSUED FOR
CONSTRUCTION
11/18/2022

CONCRETE PLAN -
TOWER B - LVL 7

A2.1B.17

1. WHERE WALLS ALIGN TO GRID, LOCATE FACE OF STUD OR FACE OF CONCRETE AT GRID, UNO.
2. FINISH FLOOR ELEVATION TYPICAL ACROSS LEVEL, UNO.
3. REFER TO A0.10 AND A0.11 FOR ASSEMBLIES.
4. ALL DIMENSIONS ARE TO FACE OF CONCRETE AND CENTERLINE OF CONCRETE COLUMN, UNO.
5. CEILING HEIGHTS MEASURED FROM TOP OF CONCRETE - SEE SECTIONS.
6. COORDINATE WITH ALL ENLARGED PLANS FOR ADDITIONAL INFORMATION AND DETAILS.
7. COORDINATE WITH STRUCTURAL, FRAMING PLANS AND SHEAR WALL PLANS FOR SIZE, DETAILS, AND REINFORCING FOR COLUMNS, BEAMS, SHEAR WALLS, ETC.
8. COORDINATE WITH ELECTRICAL DRAWINGS FOR ALL LIGHTING, POWER, AND DATA REQUIREMENTS.
9. COORDINATE WITH MECHANICAL DRAWINGS FOR ALL PLUMBING AND MECHANICAL PENETRATIONS.

	SLAB PENETRATION
	SLAB STEP SYMBOL
	SLAB SLOPE SYMBOL
	CONCRETE SLAB
	AREA OF OVERBUILT SLAB
	AREA OF RECESSED SLAB

 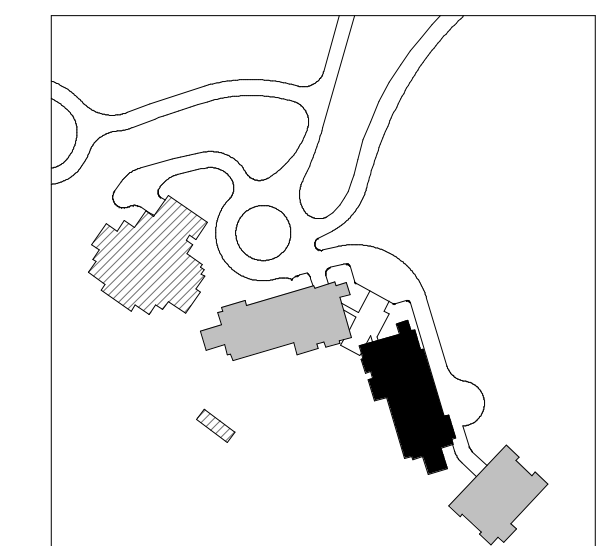

159 South Jackson St., Suite 600
Seattle, Washington 98104 USA
+1 206 624 5670 elconkundig.com

Olson Kundig

SUMMER BLANC
9300 MARSAC AVE
PARK CITY, UT 84060



Aspen Group USA, LLC
PO Box 980022
Park City, Utah 84098

Pool Consultant
Cloward H2O
2696 N University Ave, Suite 290
Provo, UT 84604

Landscape Architect
EPG Design
6949 South High Tech Drive, Suite 100
Midvale, Utah 84047

Specifications Writer
Friday Group
88 Mainelli Road
Middlebury, VT

Code Consultant
Holmes
600 1st Avenue, Suite 200A
Seattle, WA 98104

Fire Protection Engineer
Jensen Hughes
One Research Drive, Suite 305C
Westborough, MA 01581

Vertical Transportation Consultant
Lorch Bates
19515 North Creek Parkway, Suite 304
Bothell, WA 98011

Structural Engineer
Magnusson Klemencic Associates
1301 5th Ave, Suite 3200
Seattle, WA 98101

Lighting Designer
O*
 1319 SE MLK Blvd, Suite 210
 Portland, Oregon 97219

Building Envelope Consultant
RDH
2101 N 34th St
Seattle, WA 98103

Accessibility Consultant
Studio Pacifica
2144 Westlake Ave N, Suite F
Seattle, WA 98109

MEP Engineer
WSP USA
1001 Fourth Ave., Suite 3100
Seattle, WA 98154

principal architect TK, KM
project manager TM, JB, LB, MD
drawn by SK, SS, JR, CP, AL,

checked by Checker
job no. 20062

revisions:

[illegible]

no.	date	by
-----	------	----



ISSUED FOR
CONSTRUCTION
11/18/2022

CONCRETE PLAN -
TOWER B - ROOF

A2.1B.18

3. WHERE WALLS ALIGN TO GRID, LOCATE FACE OF STUD OR FACE OF CONCRETE AT GRID, UNO.
4. FINISH FLOOR ELEVATION TYPICAL CROSS LEVEL, UNO.
5. REFER TO A0.10 AND A0.11 FOR ASSEMBLIES.
6. ALL DIMENSIONS ARE TO FACE OF CONCRETE AND CENTERLINE OF CONCRETE COLUMN, UNO.
7. CEILING HEIGHTS MEASURED FROM TOP OF CONCRETE - SEE SECTIONS.
8. COORDINATE WITH ALL ENLARGED PLANS FOR ADDITIONAL INFORMATION AND DETAILS.
9. COORDINATE WITH STRUCTURAL FRAMING PLANS AND SHEAR WALL PLANS FOR SIZE, DETAILS, AND REINFORCING FOR COLUMNS, BEAMS, SHEAR WALLS, ETC.
10. COORDINATE WITH ELECTRICAL DRAWINGS FOR ALL LIGHTING, POWER, AND DATA REQUIREMENTS.
11. COORDINATE WITH MECHANICAL DRAWINGS FOR ALL PLUMBING AND MECHANICAL PENETRATIONS.

	SLAB PENETRATION
	SLAB STEP SYMBOL
	SLAB SLOPE SYMBOL
	CONCRETE SLAB
	AREA OF OVERBUILT SLAB
	AREA OF RECESSED SLAB

 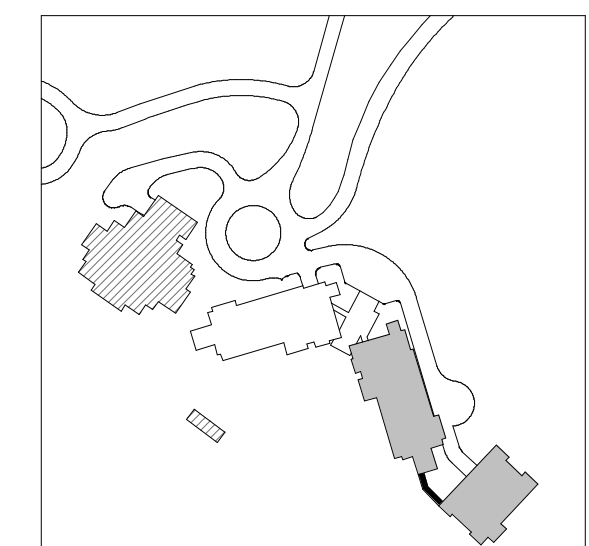

159 South Jackson St., Suite 600
Seattle, Washington 98104 USA
+1 206 624 5670 olsonkundig.com

Olson Kundig

SOMMET BLANC
9300 MARSAC AVE
PARK CITY, UT 84060



Aspen Group USA, LLC
PO Box 980022
Park City, Utah 84098

Pool Consultant
Cloward H2O
2896 N University Ave, Suite 290
Provo, UT 84604

Landscape Architect
EPG Design
5949 South High Tech Drive, Suite 100
Midvale, Utah 84047

Specifications Writer
Friday Group
88 Mainelli Road
Middlebury, VT

Code Consultant
Holmes
600 1st Avenue, Suite 200A
Seattle, WA 98104

Fire Protection Engineer
Jensen Hughes
One Research Drive, Suite 305C
Westborough, MA 01581

Vertical Transportation Consultant
Lerch Bates
19515 North Creek Parkway, Suite 304
Bothell, WA 98011

Structural Engineer
Magnusson Klemencic Associates
1301 5th Ave, Suite 3200
Seattle, WA 98101

Lighting Designer
1319 SE MLK Blvd, Suite 210
Portland, Oregon 97219

Building Envelope Consultant
RDH
2101 N 34th St
Seattle, WA 98103

Accessibility Consultant
Studio Pacifica
2144 Westlake Ave N, Suite F
Seattle, WA 98109

MEP Engineer
WSP USA
1001 Fourth Ave., Suite 3100
Seattle, WA 98154

principal architect TK, KM
project manager TM, JB, LB, MD
drawn by SK, SS, JR, CP, AL,
JL, PK, DS, CB

checked by JB
job no. 20052
date 11/18/2022

[illegible]

ISSUED FOR
CONSTRUCTION
11/18/2022

CONCRETE PLAN -
TOWER BC CONNECTOR
LVL 1 & ROOF

A2.1BC.1