




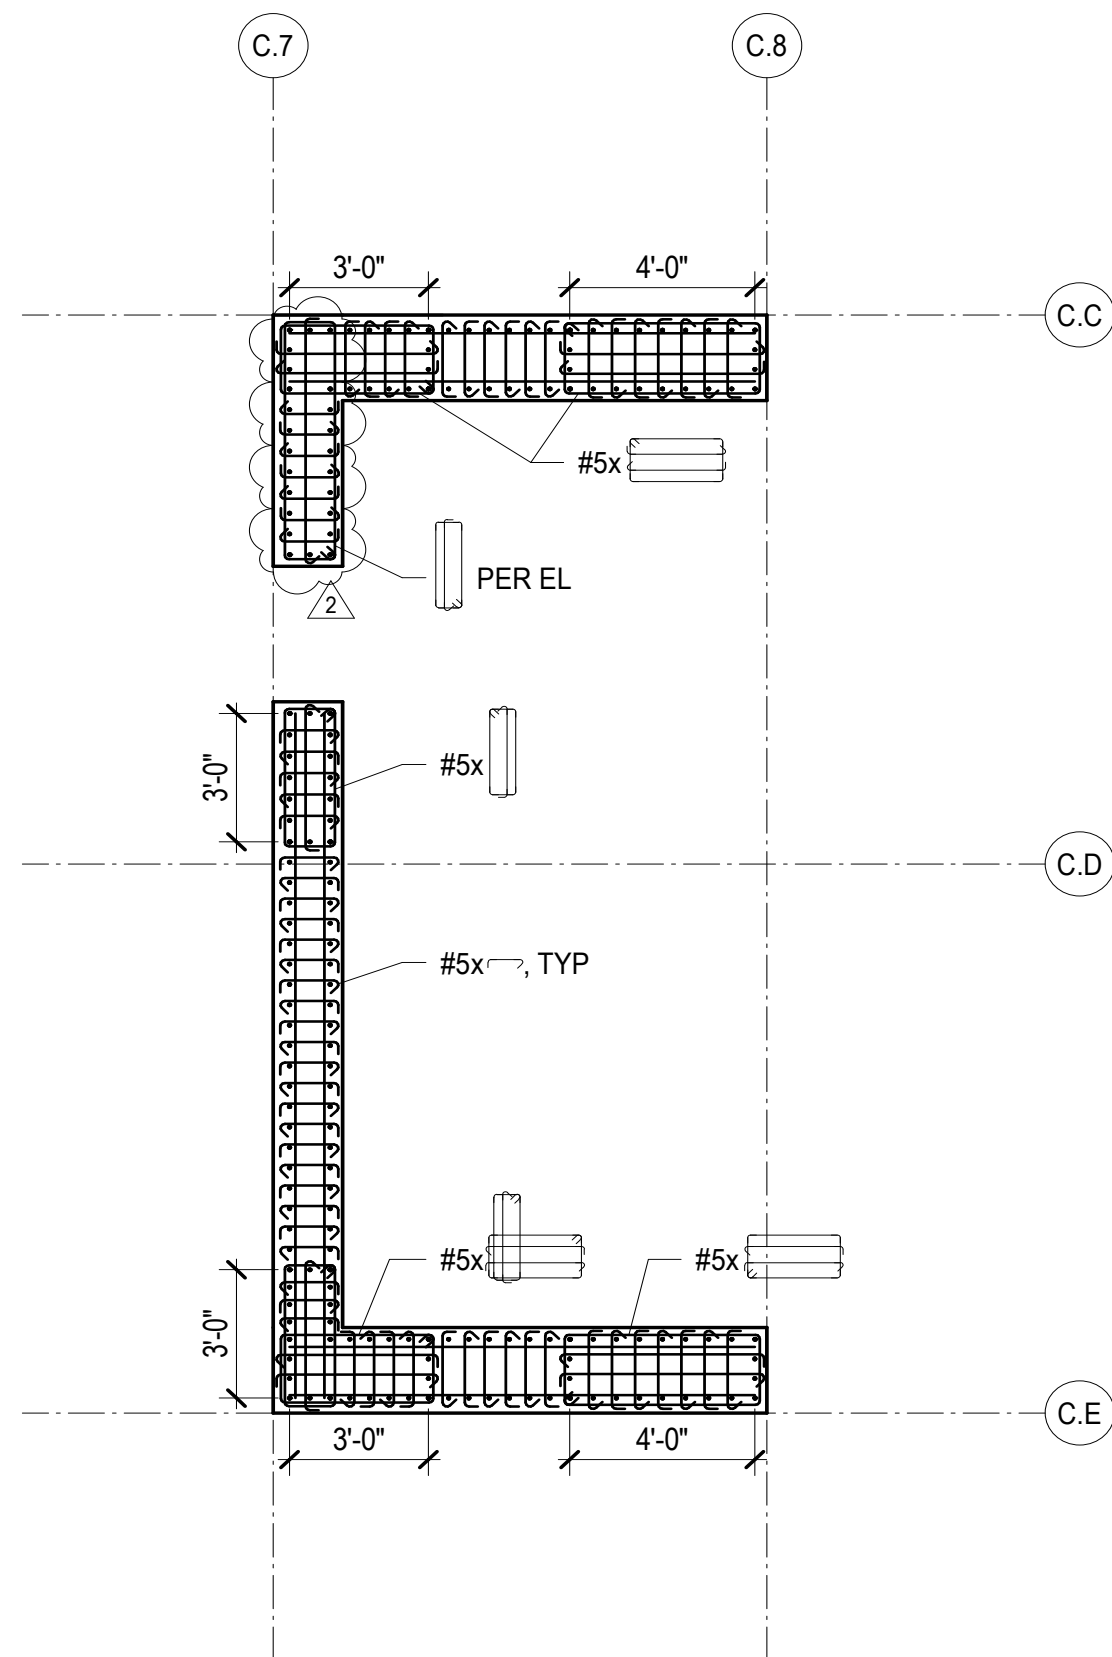


① SHEAR WALL SECTION - FOUNDATION TO LEVEL 2
1/4" = 1'-0"

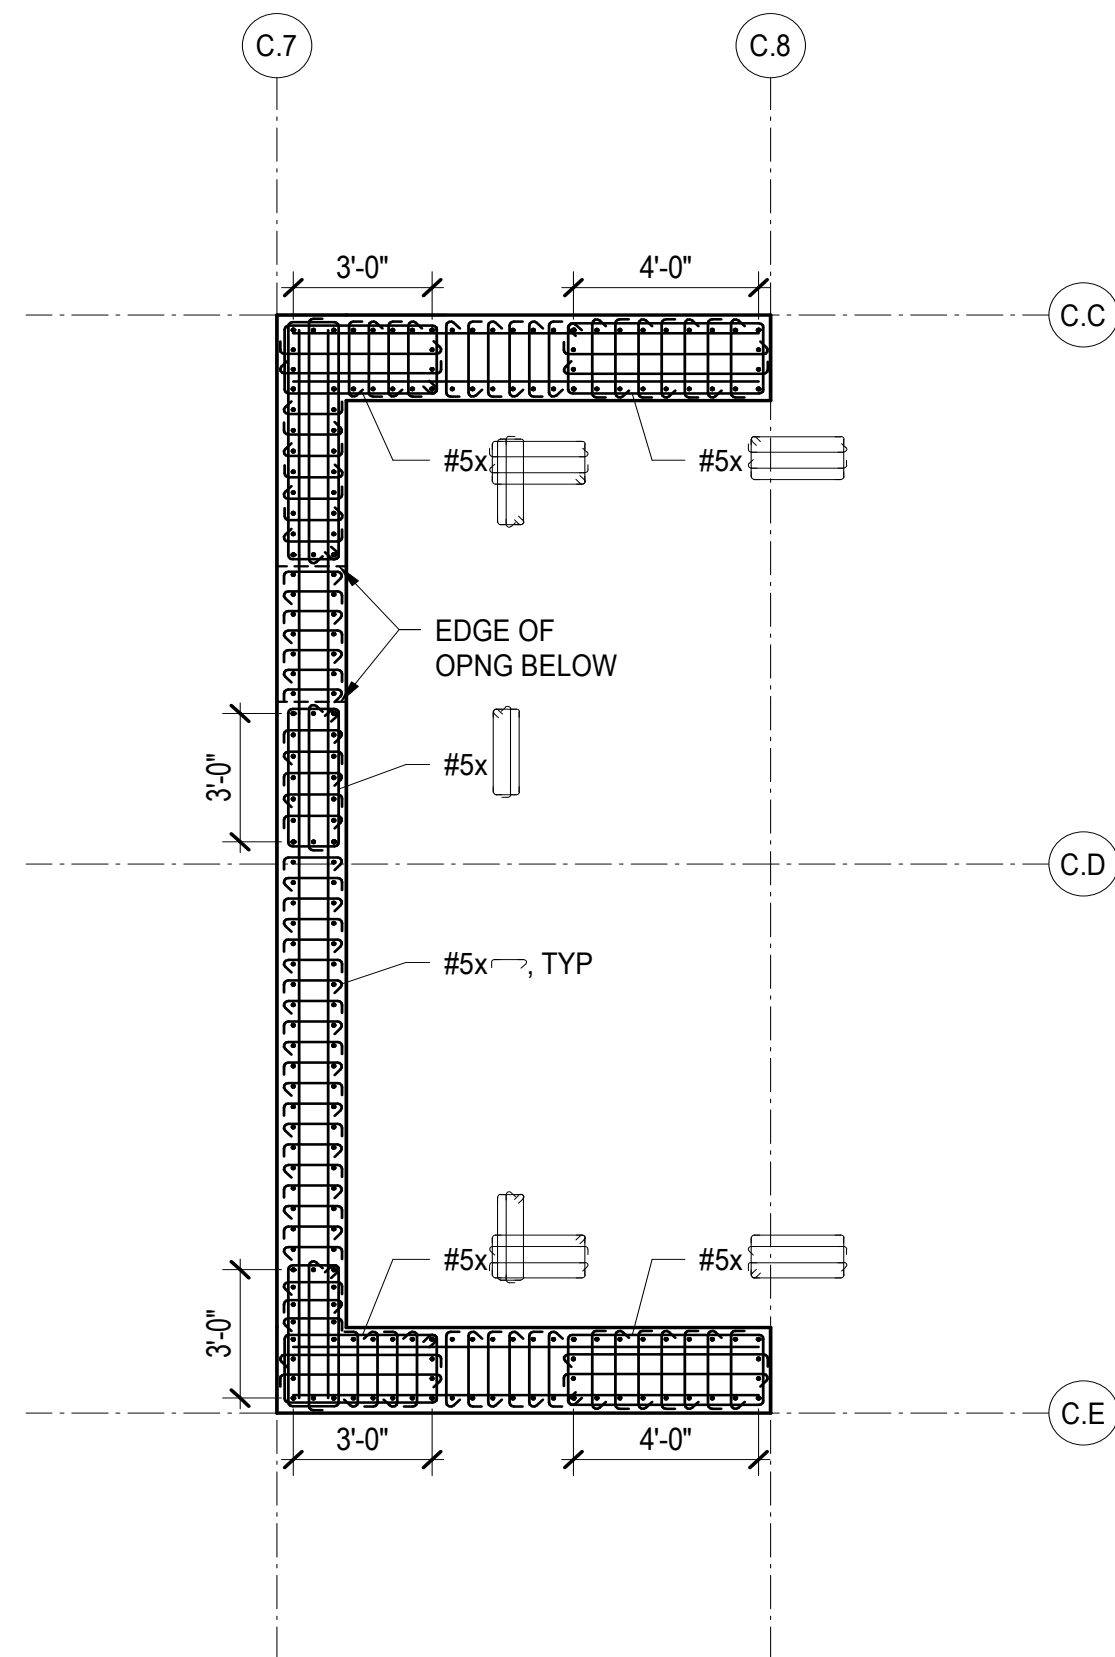


② SHEAR WALL SECTION - LEVEL 2 TO LEVEL 3
1/4" = 1'-0"

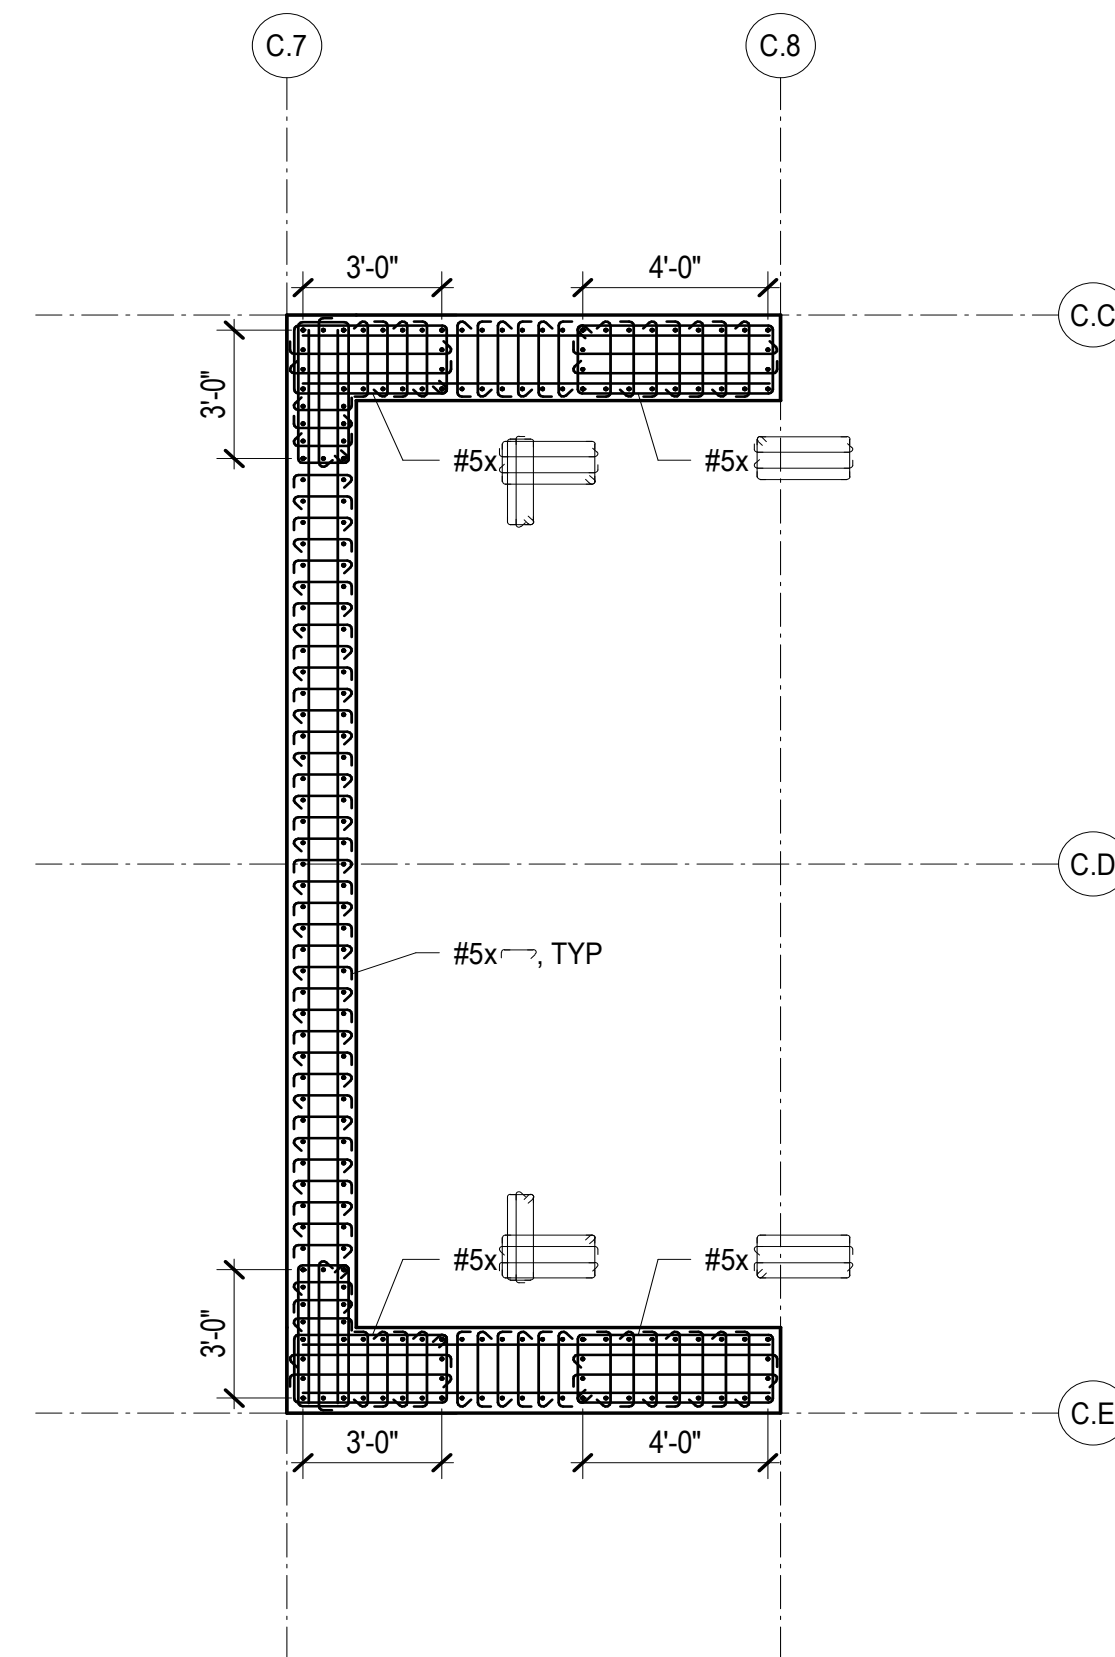


③ SHEAR WALL SECTION - LEVEL 3 TO LEVEL 4
1/4" = 1'-0"

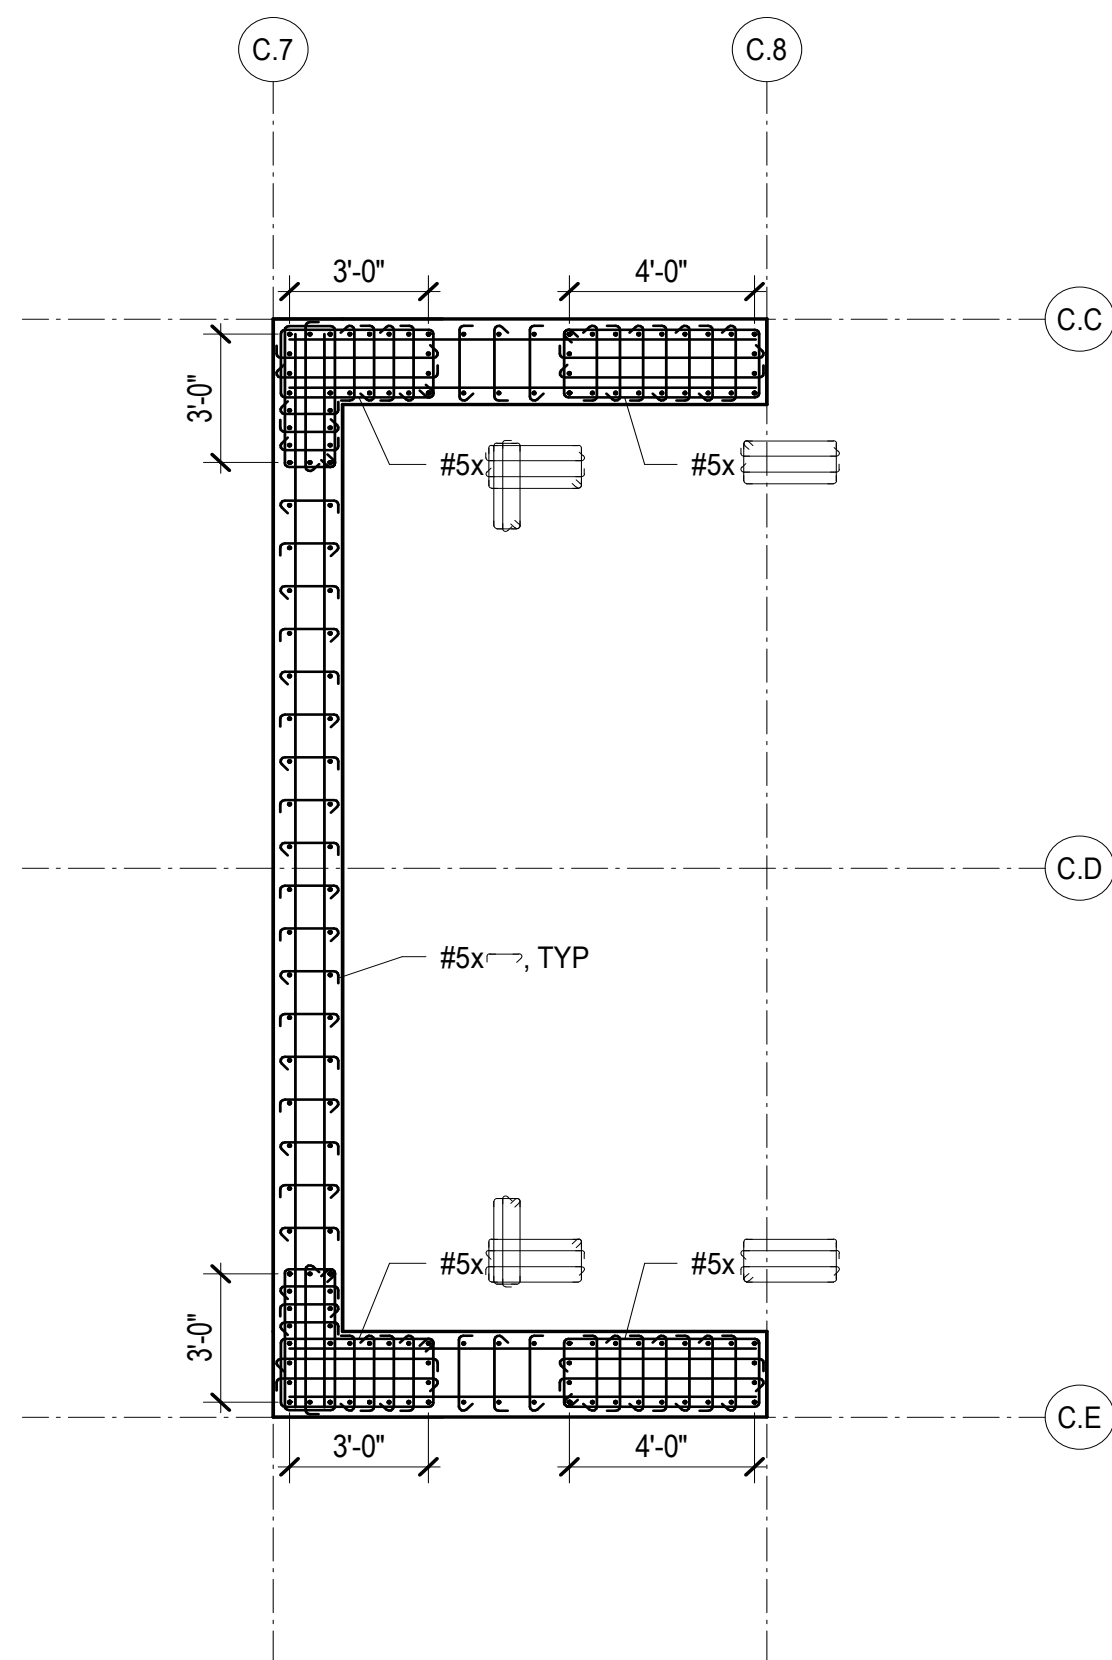

④ SHEAR WALL SECTION - LEVEL 4 TO LEVEL 5
1/4" = 1'-0"

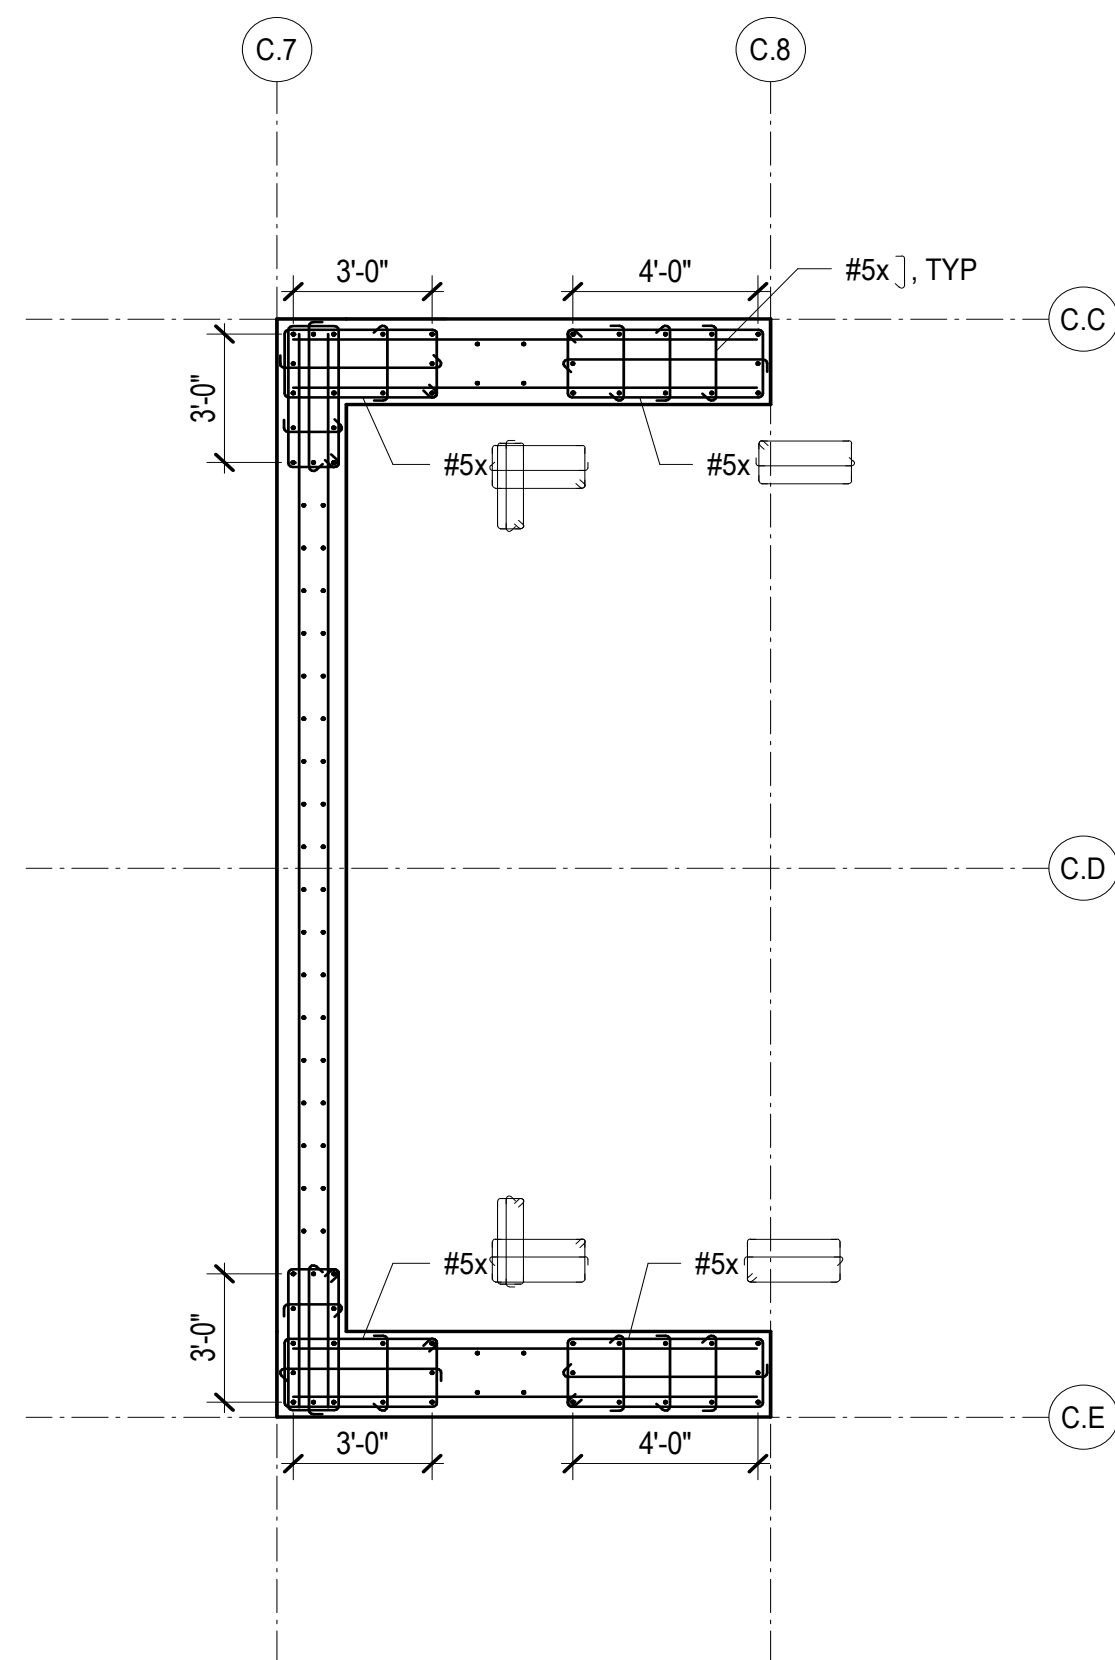

⑤ SHEAR WALL SECTION - LEVEL 5 TO LEVEL 8
1/4" = 1'-0"

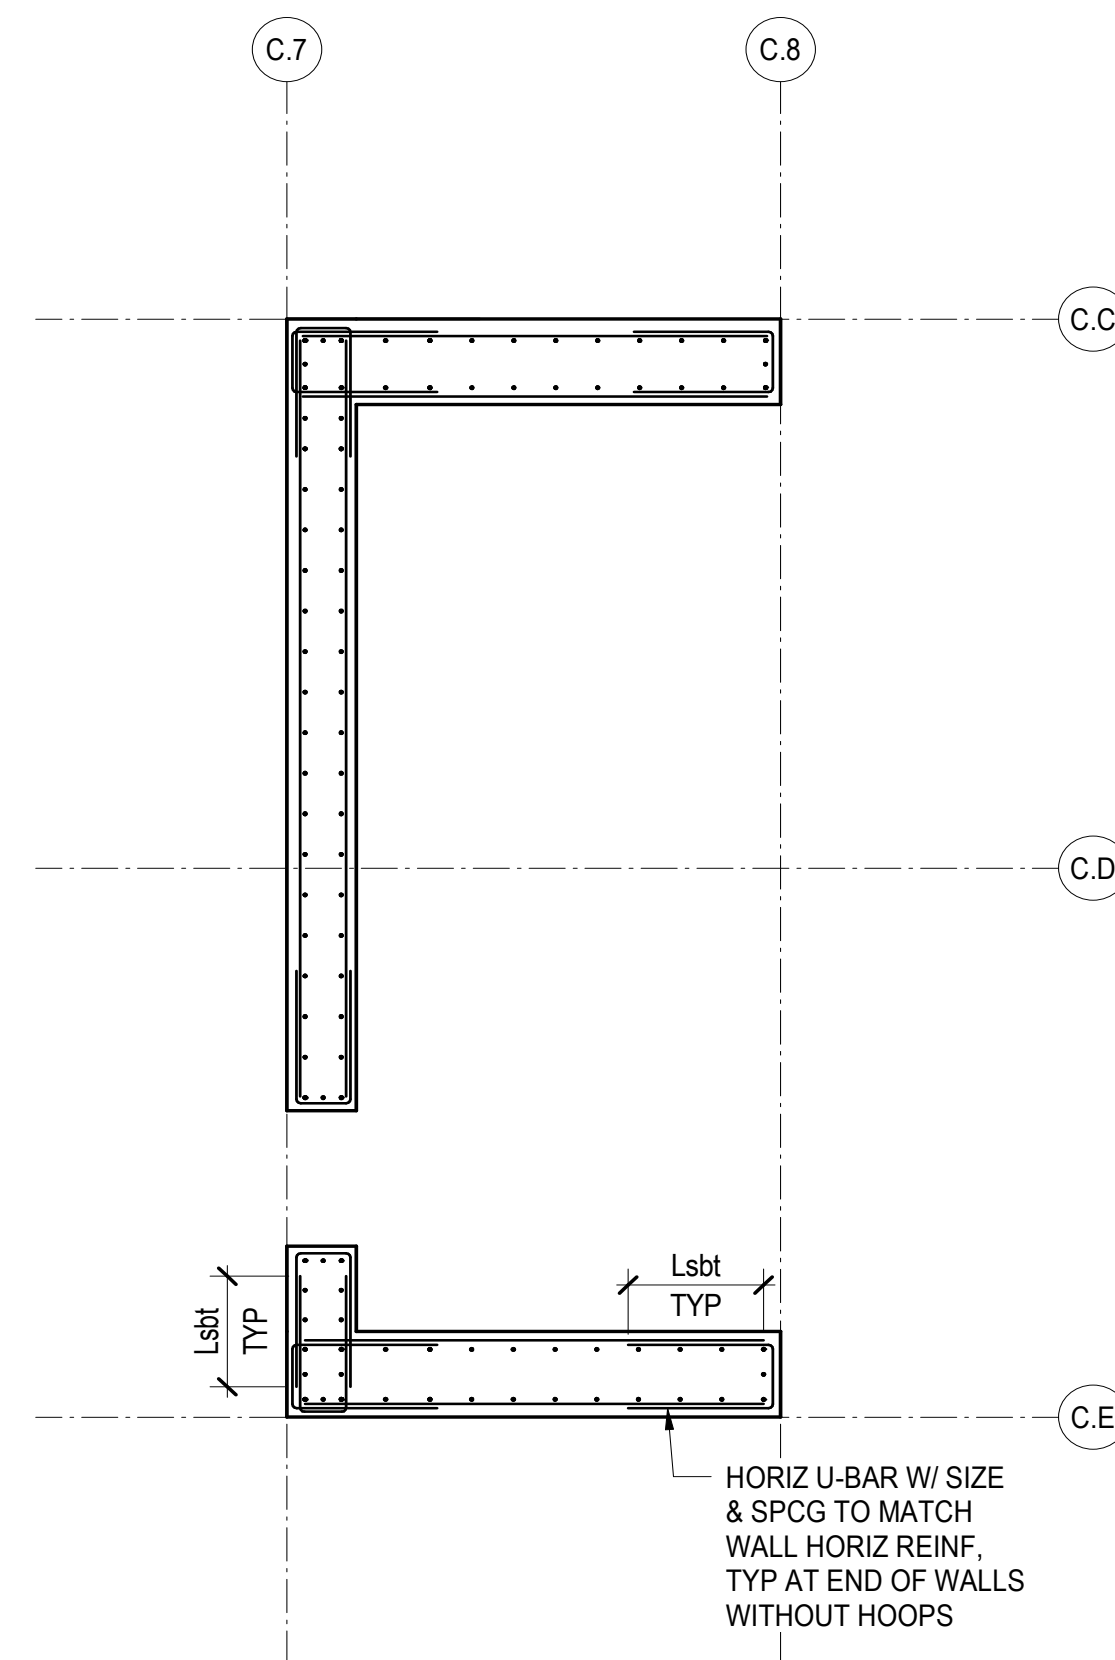


⑥ SHEAR WALL SECTION - LEVEL 8 TO TOP OF CORE
1/4" = 1'-0"

NOTES:

- ALL HOOPS AND CROSSTIES SHALL BE #5 A615 GRADE 80 PLACED AT 6-INCH VERTICAL SPACING, UNLESS NOTED OTHERWISE. CROSSTIES WITH 90 DEGREE HOOKS SHALL HAVE THE CONSECUTIVE CROSSTIES ALTERNATED END-FOR-END ALONG THE LONGITUDINAL REINFORCEMENT.
- CONCRETE COVER TO REINFORCEMENT IS 1-INCH.
- BAR SIZE OF ADDED VERTICAL BARS TO MATCH SIZE AND GRADE OF ADJACENT REINFORCEMENT, UNLESS NOTED OTHERWISE. AT CORNERS, MATCH REINFORCEMENT SIZE OF THE LARGER OF THE TWO WALLS.

SHEAR WALL SECTION NOTES

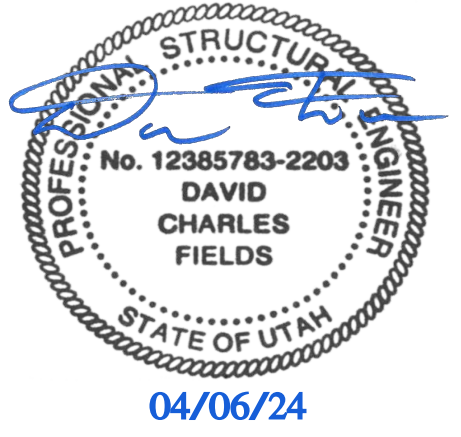

Reserved for permit stamp

105 South Jackson St. Suite 200
Seattle, Washington 98104 USA
+1 206 624 8870 olsonkundig.com

Olson Kundig

PROJECT
SOMMET BLANC - ABC
DEER VALLEY, UTAH

MAGNUSSON
KLEMENCIC
ASSOCIATES
Structural + Civil Engineers
Seattle, Chicago
www.mka.com
206.292.1000

principal architect _____
project manager _____
drawn by _____
checked by _____
job no. 20052
date 04/08/2024

revisions:

2. 04/08/2024 IFC SET 1 OF 3
1. 11/18/2022 95% CD
no. date by

ISSUED FOR CONSTRUCTION
SET 1 OF 3

04/08/2024

TOWER C SHEAR
WALL SECTIONS

S3.C20