


- ENLARGED PLAN AND ELEVATION GENERAL NOTES

1. REFER TO SHEET A0.08 FOR ANSI OPTION A & OPTION B ACCESSIBILITY REQUIREMENTS.
2. REFER TO SHEET A0.07 FOR ANSI TYPE A ACCESSIBILITY REQUIREMENTS.
3. REFER TO SHEET A0.06 FOR ADA + PUBLIC SPACE ACCESSIBILITY REQUIREMENTS.
4. ALL MAX, MIN, ALIGN AND CLEAR DIMENSIONS ARE TO FINISHED FACE OF WALL, U.O.
5. WHERE CLEAR AND ALIGN NOTATION CONFLICT WITH SPECIFIC DIMENSIONS, CLEAR AND ALIGN NOTATION ARE TO BE FOLLOWED.
6. GC TO ADD BACKING FOR FIXTURES AS REQUIRED, GC TO COORDINATE.

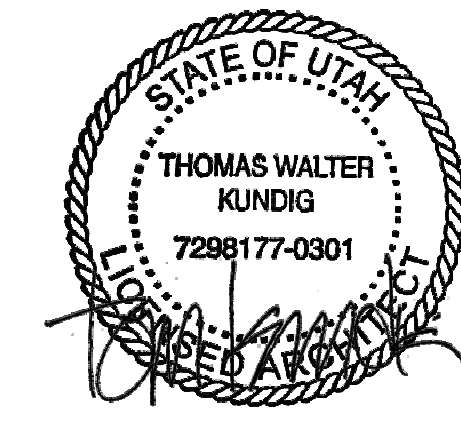

159 South Jackson St, Suite 600
Seattle, Washington 98104 USA

Olson Kundig

SOMMET BLANC
99300 MARSAC AVE
PARK CITY, UT 84060



Aspen Group USA, LLC
PO Box 980022
Park City, Utah 84098

Pool Consultant
Cloward H20
2696 N University Ave, Suite 290
Provo, UT 84604

Landscape Architect
EPG Design
6949 South High Tech Drive, Suite 100
Midvale, Utah 84047

Friday Group
88 Mainelli Road
Middlebury, VT

Code Consultant
Holmes
600 1st Avenue, Suite 200A
Seattle, WA 98104

Fire Protection Engineer
Jensen Hughes
One Research Drive, Suite 305C
Westborough, MA 01581

Vertical Transportation Consultant
Lerch Bates
19515 North Creek Parkway, Suite 300
Bothell, WA 98011

Structural Engineer
Magnusson Klemencic Associates
1301 5th Ave, Suite 3200
Seattle, WA 98101

Lighting Designer
O.
1319 SE MLK Blvd, Suite 210
Portland, Oregon 97219

Building Envelope Consultant
RDH
2101 N 34th St
Seattle, WA 98103

Accessibility Consultant
Studio Pacifica
2144 Westlake Ave N, Suite F
Seattle, WA 98109

MEP Engineer
WSP USA
1001 Fourth Ave., Suite 3100
Seattle, WA 98154

principal architect TK, KM
project manager TM, JB, SL, MD
drawn by SK, SS, JR, CP, EA

checked by JB
job no. 20052
date 05/31/2024


revisions:

B	07/19/24	ASI 001
no.	date	by


IFC SET 3 OF 3
05/31/2024

INTERIOR ELEVATIONS -
TOWER A - BOWLING
ALLEY & BAR


A5.1A.20

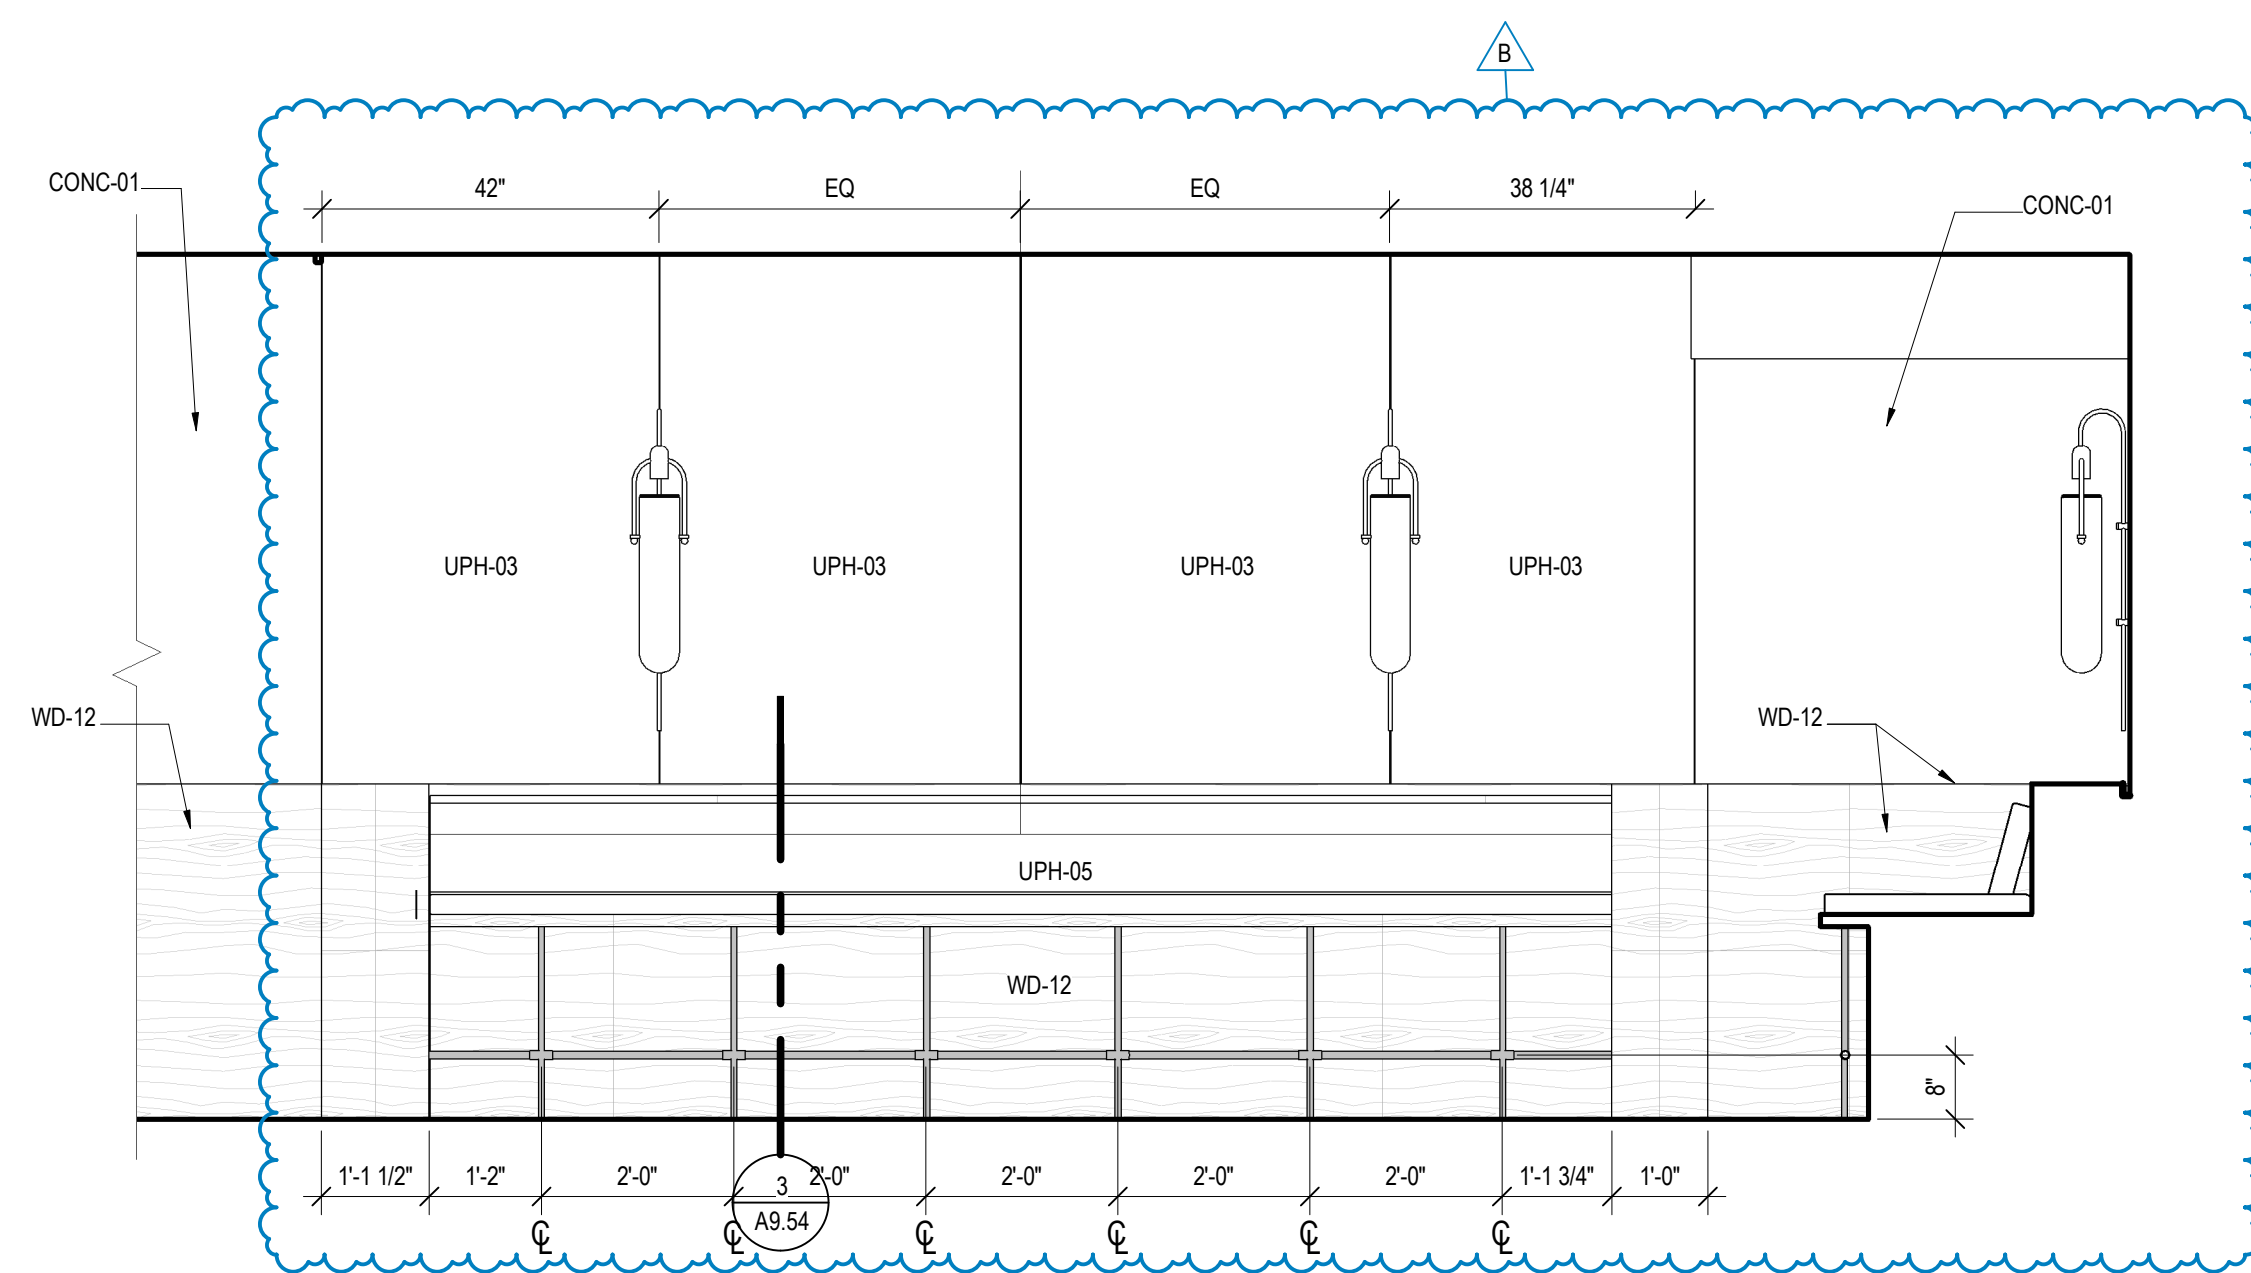


8 BOWLING ALLEY BAR, 100B - SOUTH ELEVATION
SCALE: 1/2" = 1'-0"

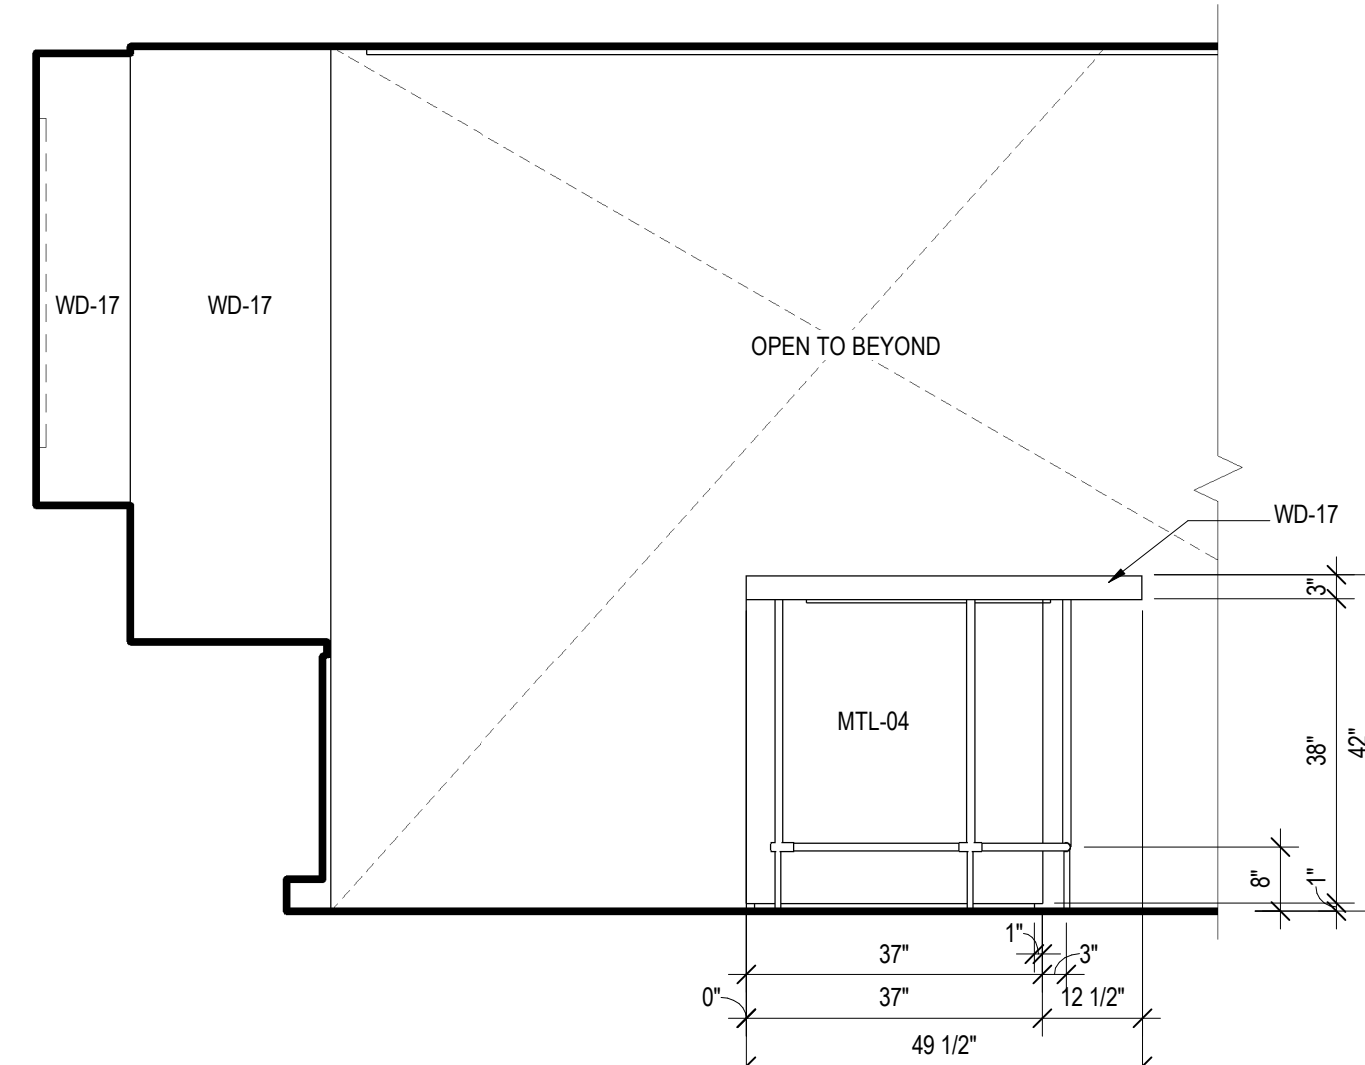


4 BOWLING ALLEY BAR, 100B - ISLAND NORTH ELEVATION
SCALE: 1/2" = 1'-0"

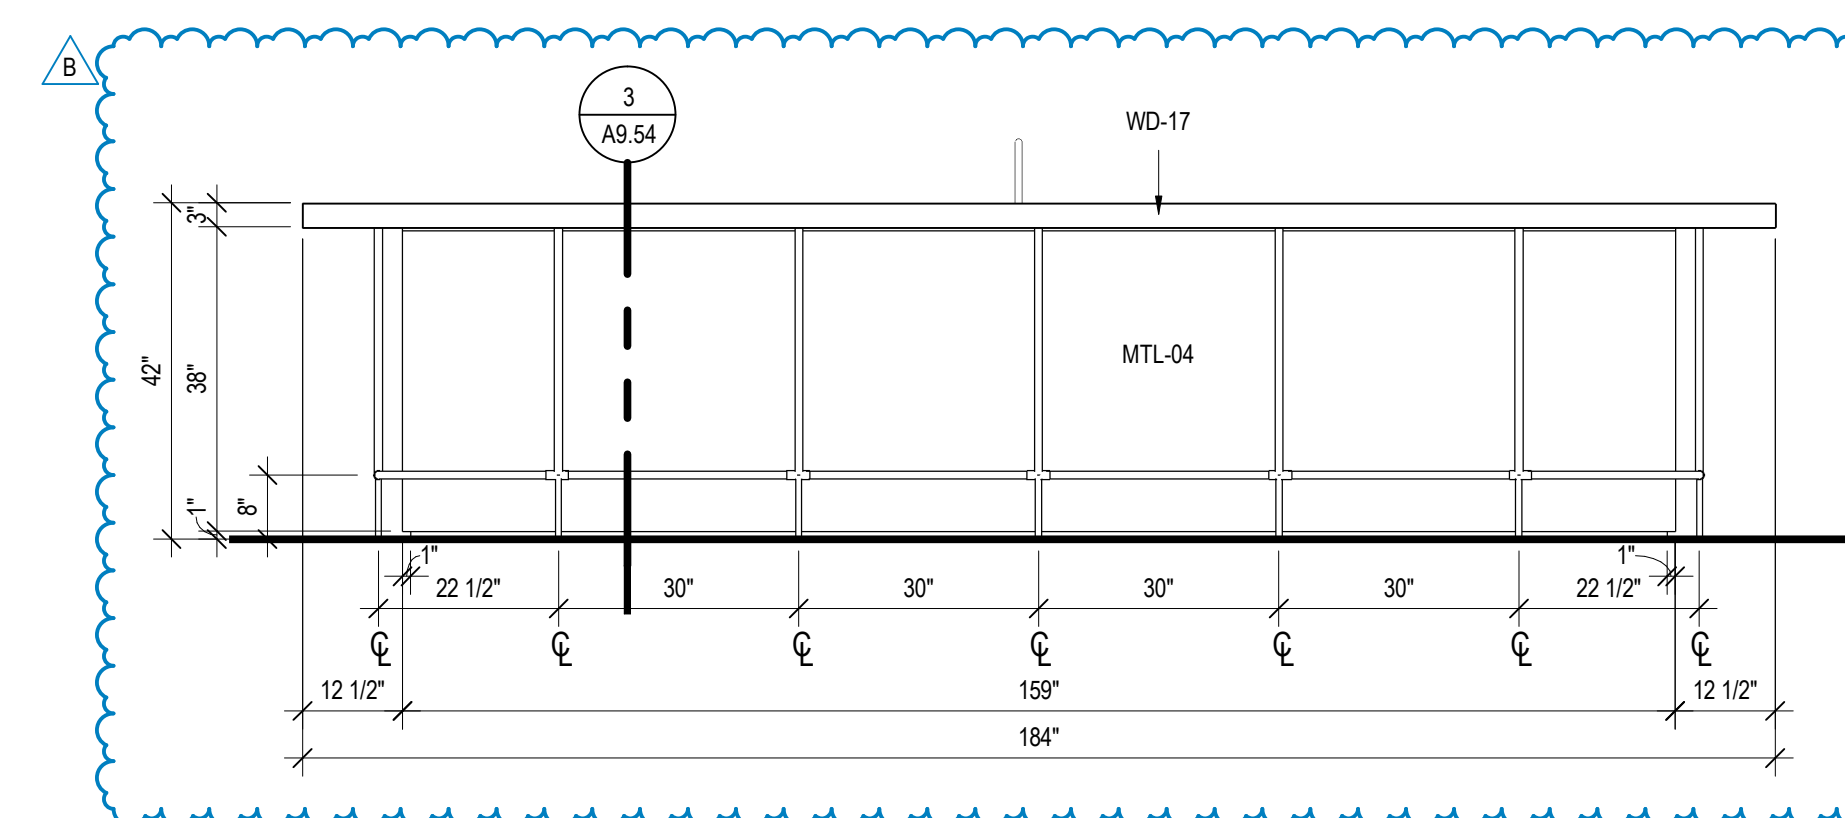


5 BOWLING ALLEY BAR, 100B - ISLAND WEST ELVATION
SCALE: 1/2" = 1'-0"

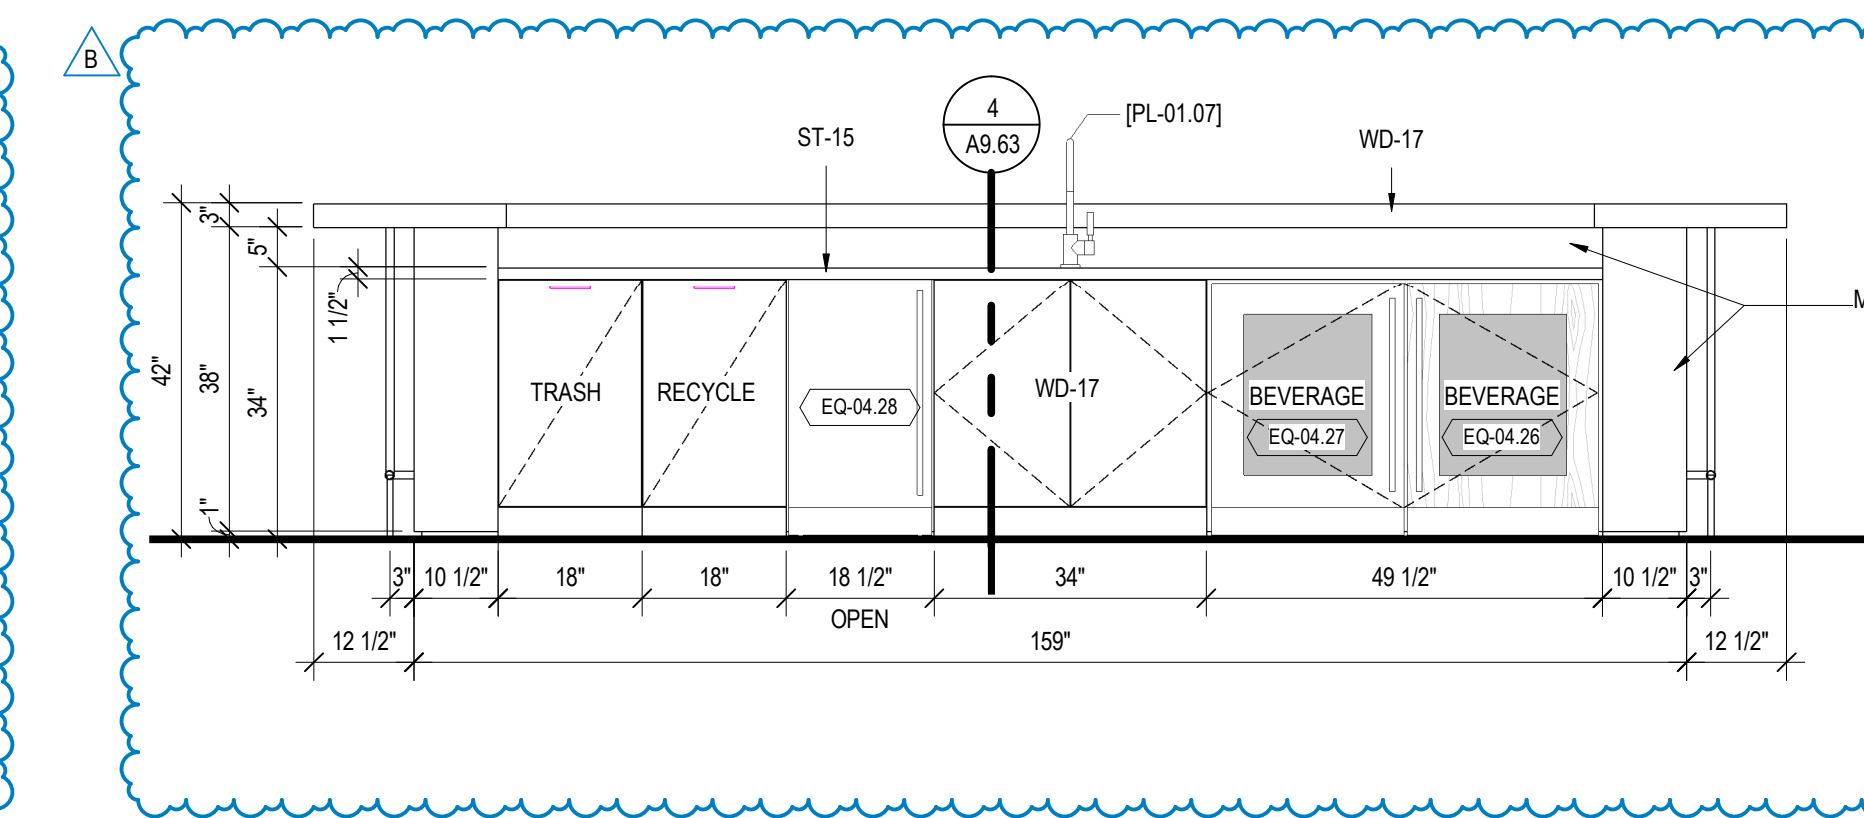



3 BOWLING ALLEY BAR, 100B - ISLAND EAST ELEVATION
SCALE: 1/2" = 1'-0"

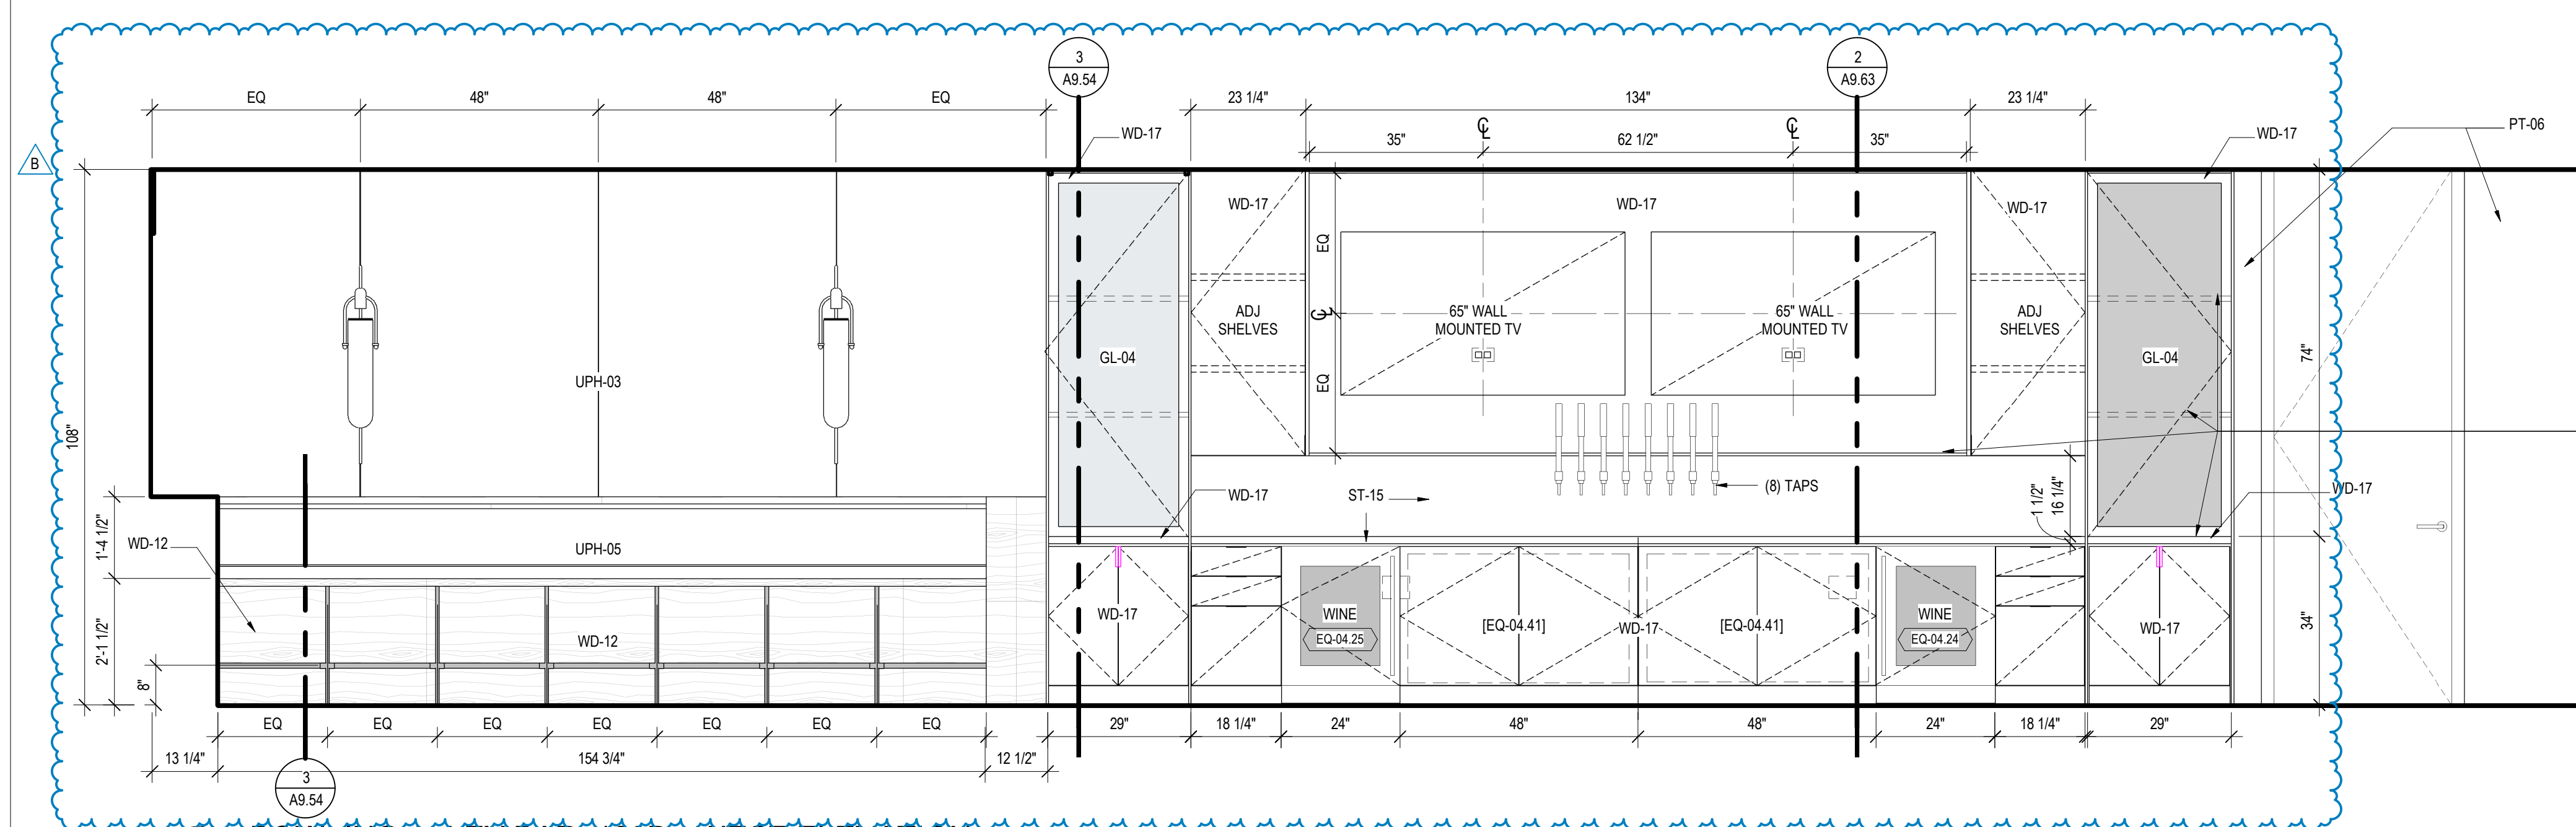

2 BOWLING ALLEY BAR, 100B - WEST ELEVATION
SCALE: 1/2" = 1'-0"

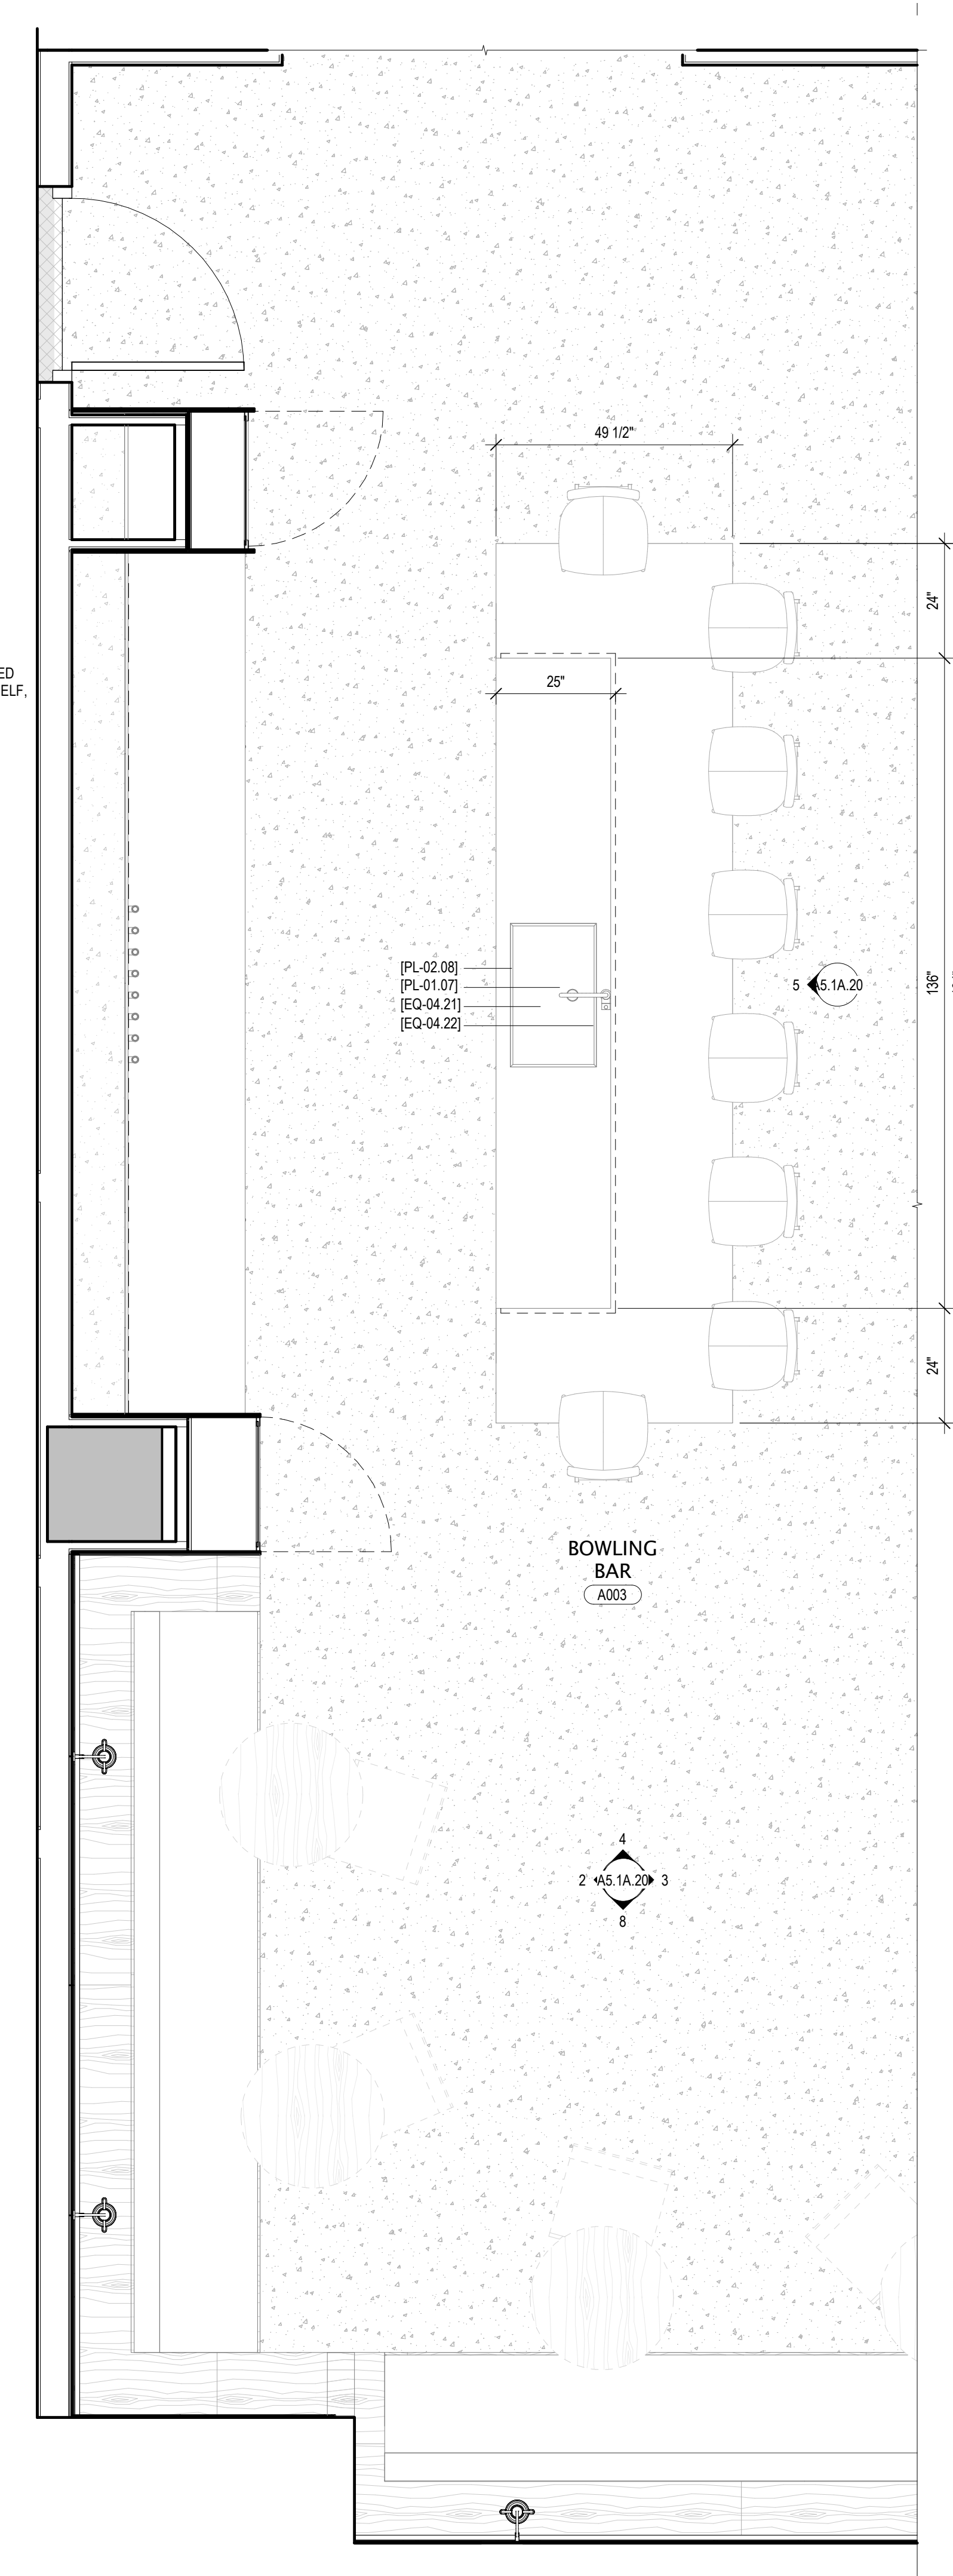

1 ENLARGED PLAN, BOWLING ALLEY BAR
SCALE: 1/2" = 1'-0"

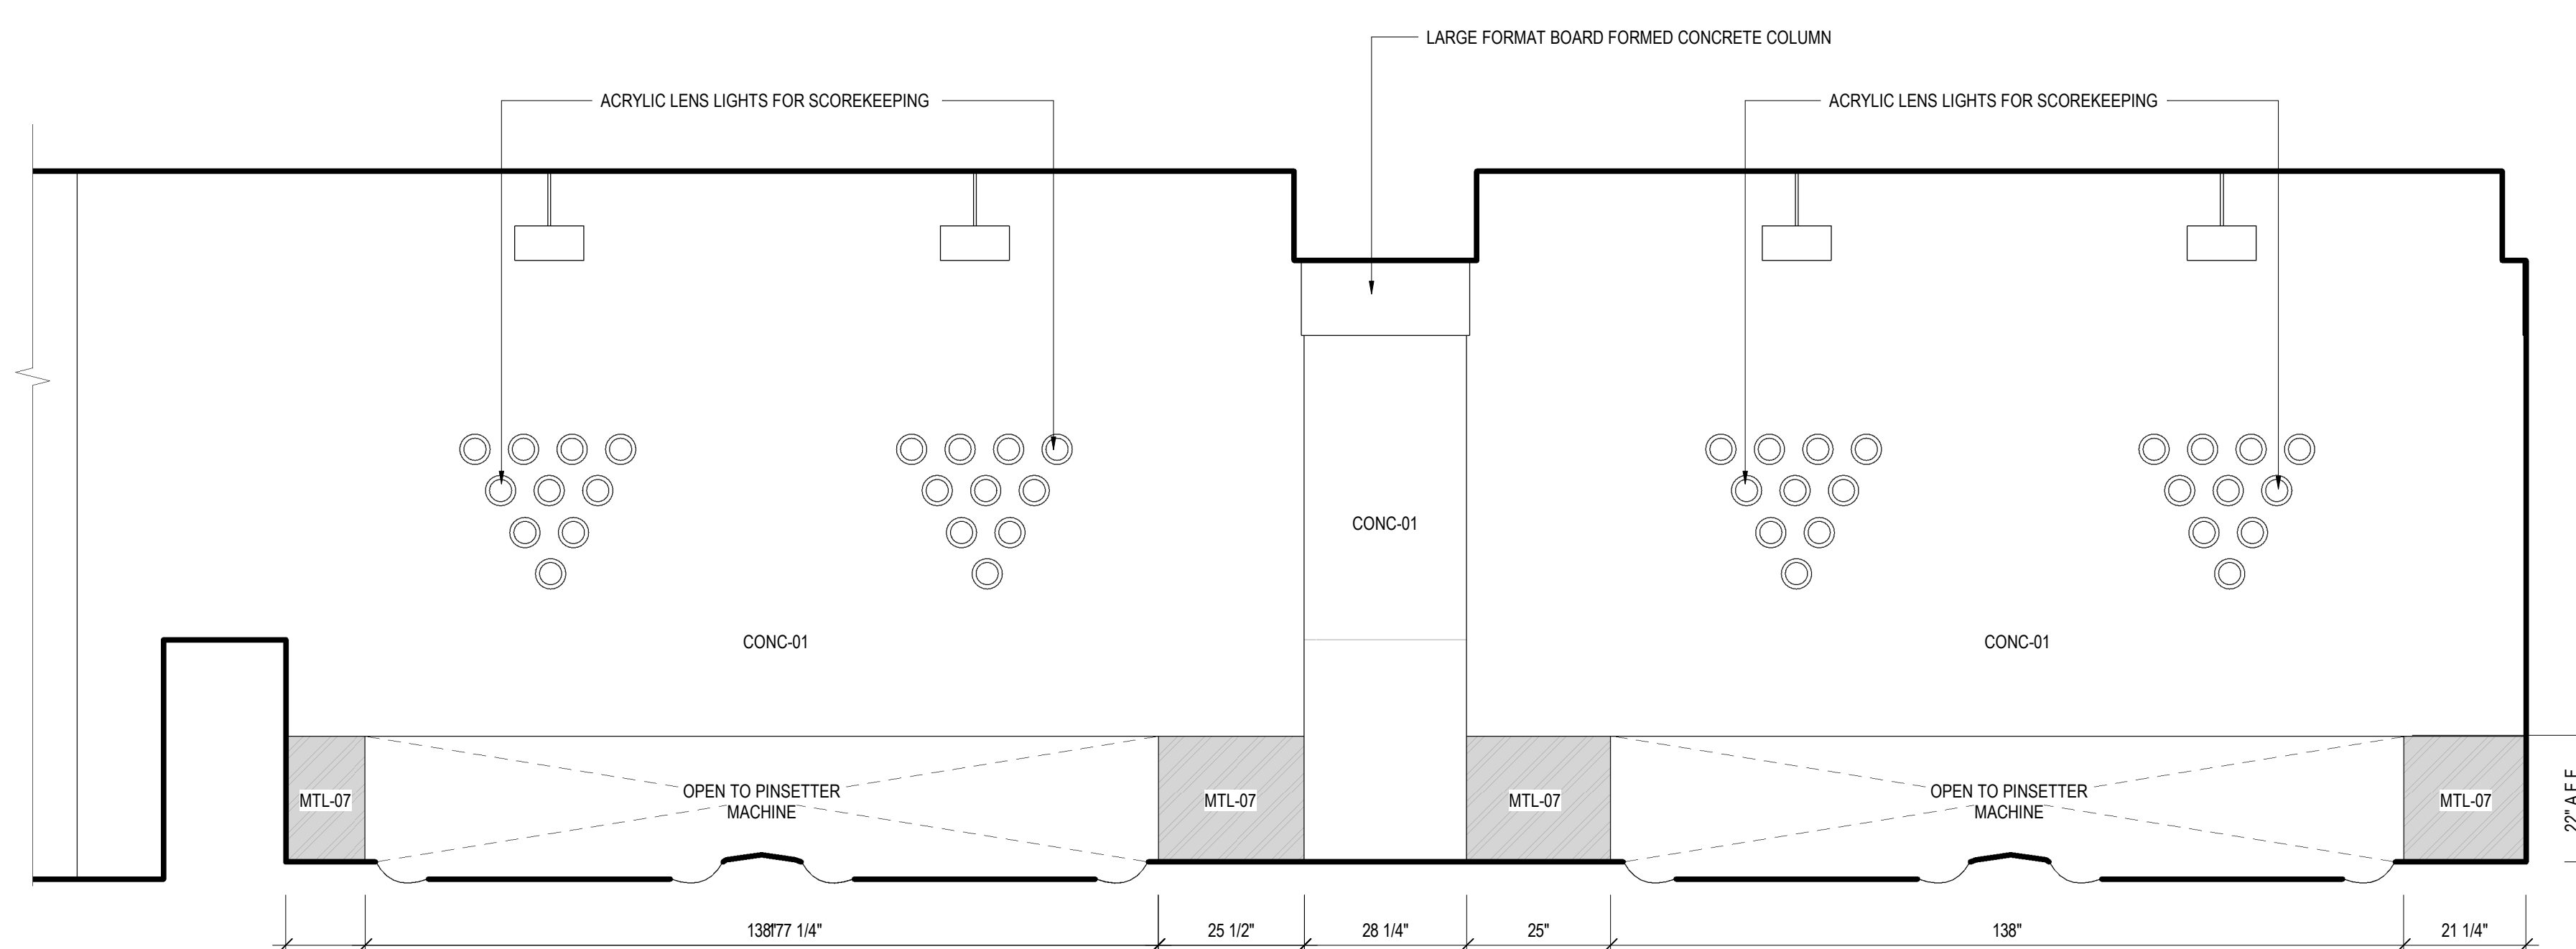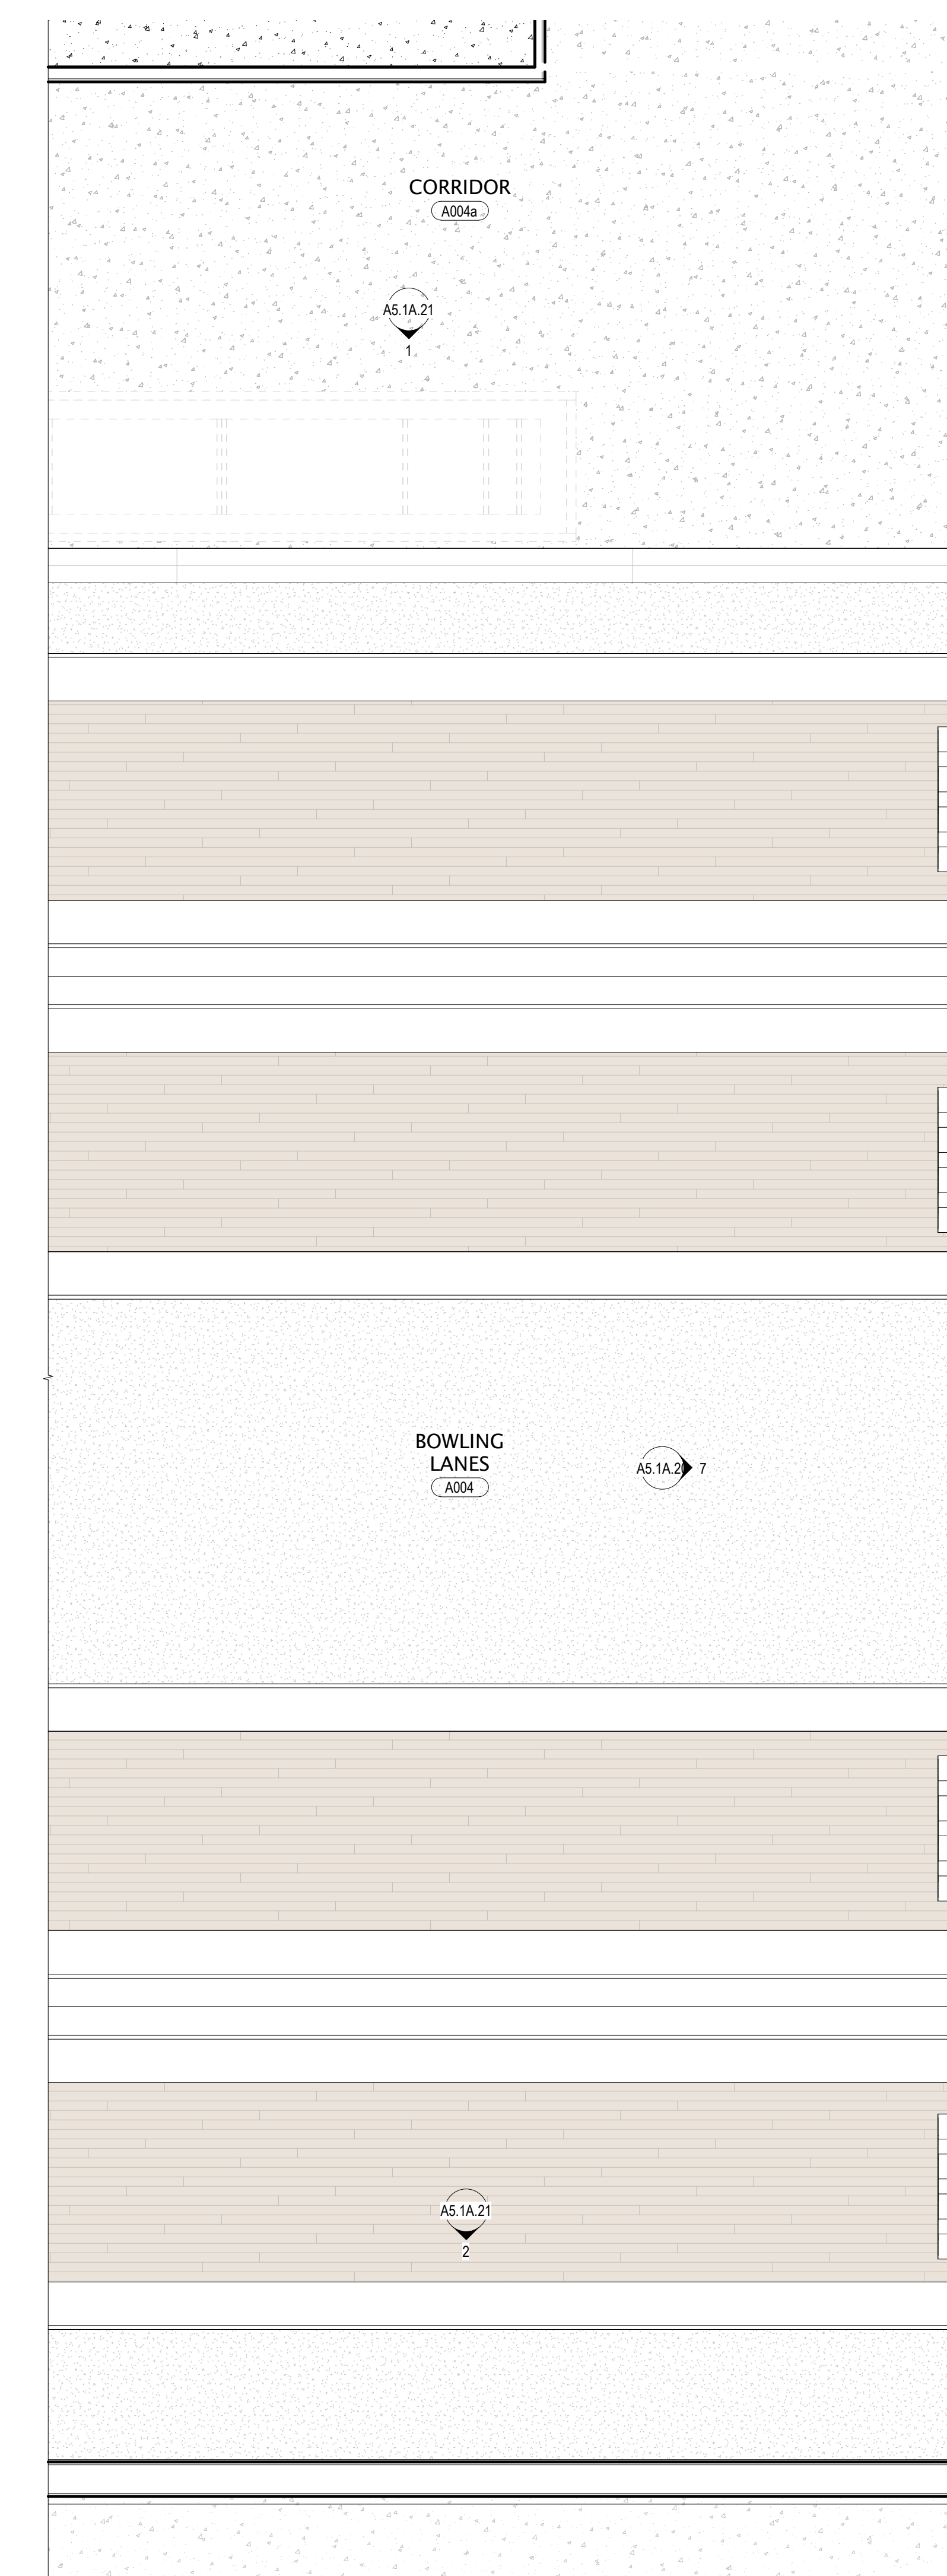

7 BOWLING ALLEY, LANES ELEVATION EAST
SCALE: 1/2" = 1'-0"