CONCRETE PLAN GENERAL NOTES

1. WHERE WALLS ALIGN TO GRID, LOCATE FACE OF STUD OR FACE OF CONCRETE AT GRID, U.N.O. 2. FINISH FLOOR ELEVATION TYPICAL ACROSS LEVEL, U.N.O. 3. REFER TO A0.10 AND A0.11 FOR ASSEMBLIES. 4. ALL DIMENSIONS ARE TO FACE OF CONCRETE AND CENTERLINE OF CONCRETE COLUMN, U.N.O. 5. T.O. CURBS 4" A.F.F. ,MAXIMUM 6" A.F.F. , WHERE SLAB IS SLOPED, U.N.O. 7. TOP OF CONCRETE SLAB ELEVATIONS PROVIDED FOR REFERENCE. CONTRACTOR SHALL COORDINATE WITH FINISH FLOOR ELEVATIONS PROVIDED ON ARCHITECTURAL PLANS AND ADJUST 9. COORDINATE WITH ALL ENLARGED PLANS FOR ADDITIONAL INFORMATION AND DETAILS. 10. COORDINATE WITH STRUCTURAL FRAMING PLANS AND SHEAR WALL PLANS FOR SIZE, DETAILS, 11. COORDINATE WITH ELECTRICAL DRAWINGS FOR ALL LIGHTING, POWER, AND DATA REQUIREMENTS.

12. COORDINATE WITH MECHANICAL DRAWINGS FOR ALL PLUMBING AND MECHANICAL PENETRATIONS.

6. MIN. 1% SLOPE TO DRAINS CONCRETE AS NECESSARY 8. CEILING HEIGHTS MEASURED FROM TOP OF CONCRETE - SEE SECTIONS. AND REINFORCING FOR COLUMNS, BEAMS, SHEAR WALLS, ETC.

CONCRETE PLAN LEGEND

SLAB PENETRATION












AREA OF OVERBUILT SLAB - ARCHITECTURAL

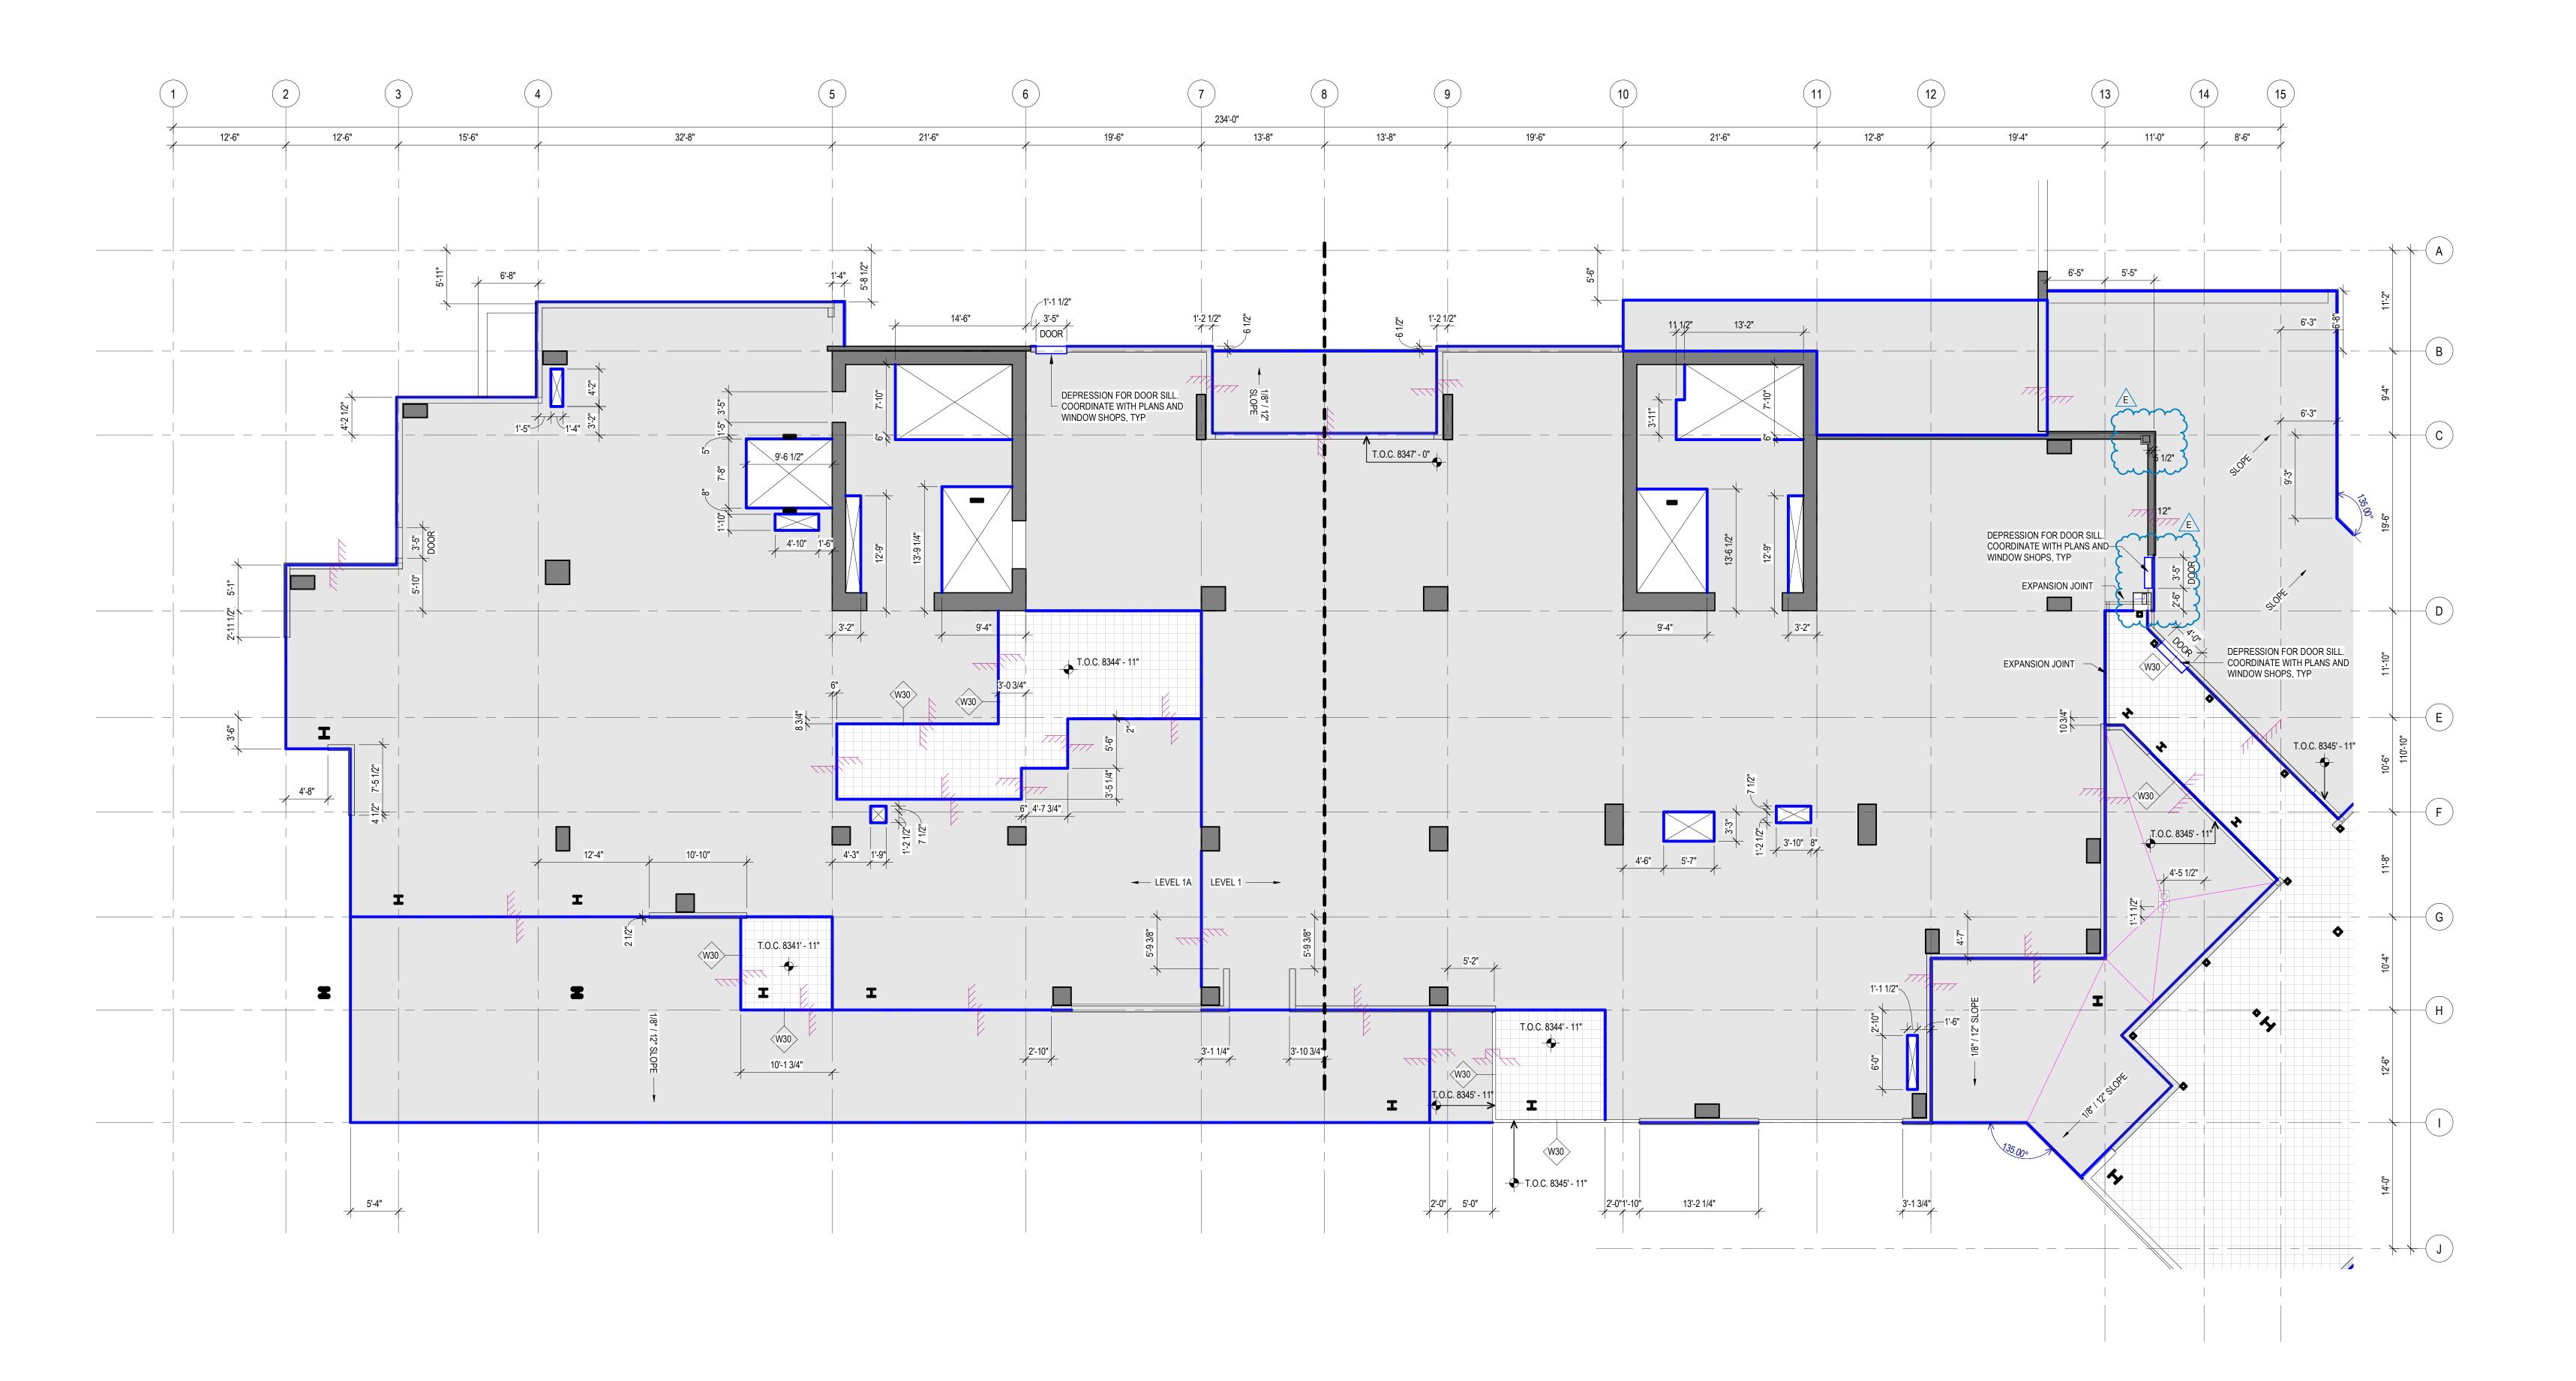


1 CONCRETE PLAN - TOWER A - LEVEL 1

SCALE: 1/8" = 1'-0"

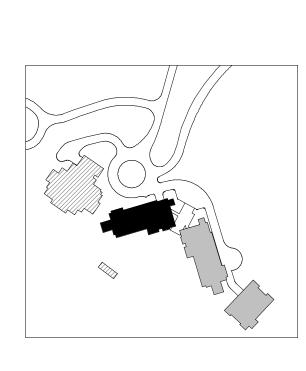

 

* THOMAS WALTER -

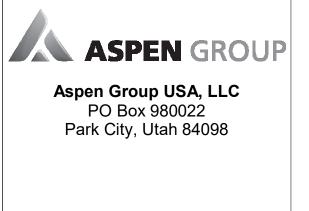

Pool Consultant
Cloward H20
2696 N University Ave, Suite 290
Provo, UT 84604 Landscape Architect **EPG Design**6949 South High Tech Drive, Suite 100
Midvale, Utah 84047

Specifications Writer
Friday Group
88 Mainelli Road
Middlebury, VT Code Consultant
Holmes
600 1st Avenue, Suite 200A
Seattle, WA 98104

Fire Protection Engineer
Jensen Hughes
One Research Drive, Suite 305C
Westborough, MA 01581

Vertical Transportation Consulatant
Lerch Bates
19515 North Creek Parkway, Suite 304
Bothell, WA 98011

Structural Engineer

Magnusson Klemencic Associates
1301 5th Ave, Suite 3200
Seattle, WA 98101 Lighting Designer

1319 SE MLK Blvd, Suite 210 Portland, Oregon 97219 Building Envelope Consultant RDH

2101 N 34th St Seattle, WA 98103 Accessibility Consultant
Studio Pacifica
2144 Westlake Ave N, Suite F
Seattle, WA 98109



principal architect TK, KM project manager TM, JB, SL, MD

drawn by SK, SS, JR, CP, EA,

JF, BD ____

checked by JB job no. 20052 date 05/31/2024

E 08/16/24 ASI 004

no. date

IFC SET 3 OF 3

05/31/2024

CONCRETE PLAN -TOWER A - LVL 1