


SECTION GENERAL NOTES

1. SEE SHEET A0.10 AND A0.11 FOR ASSEMBLIES.
2. ALL FLOORS ARE TYPE F10, UNO.
3. ALL CEILINGS ARE C11, UNO.
4. WALL SECTIONS ARE REFERENCED FROM THE A2.20 PLAN SERIES.
5. REFER TO ROOF PLANS FOR SLOPE DESIGN INTENT

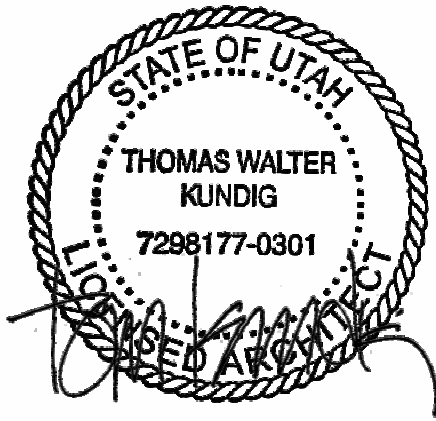

103 South Jackson St., Suite 200
Seattle, Washington 98104 USA
+1 206 468 5970 olsonkundig.com

Olson Kundig

SOMMET BLANC
9300 MARSHALL AVE
PARK CITY, UT 84060



Aspen Group USA, LLC
PO Box 980022
Park City, Utah 84098

Pool Consultant
Cloward & Co.
2696 N University Ave., Suite 200
Provo, UT 84604

Landscape Architect
EPG Design
6940 South High Tech Drive, Suite 100
Midvale, Utah 84047

Specifications Writer
Friday Group
88 Mainelli Road
Middlebury, VT

Code Consultant
Holmes
600 1st Avenue, Suite 200A
Seattle, WA 98104

Fire Protection Engineer
Jensen Hughes
One Research Drive, Suite 305C
Westborough, MA 01581

Vertical Transportation Consultant
Lorch Bates
1915 North Creek Parkway, Suite 304
Bothell, WA 98011

Structural Engineer
Magnusson Klemencic Associates
1301 5th Ave., Suite 3200
Seattle, WA 98101

Lighting Designer
O
319 SE MLK Blvd., Suite 210
Portland, Oregon 97219

Building Envelope Consultant
RDH
2101 N 34th St
Seattle, WA 98103

Accessibility Consultant
Studio Pacifica
2144 Westlake Ave N, Suite F
Seattle, WA 98109

MEP Engineer
WSP USA
1001 Fourth Ave., Suite 3100
Seattle, WA 98154

principal architect: TK, KM
project manager: TM, JB, SL, MD
drawn by: SK, SS, JR, CP, EA
checked by: JB

job no. 2052
date 01/19/2025

revisions:


K 02/05/25 ASI 006.1
C 07/26/24 ASI 002

no. date by

IFC SET 3 OF 3
01/15/2025

BUILDING SECTION -
TOWER B -
LONGITUDINAL

A4.1B.1

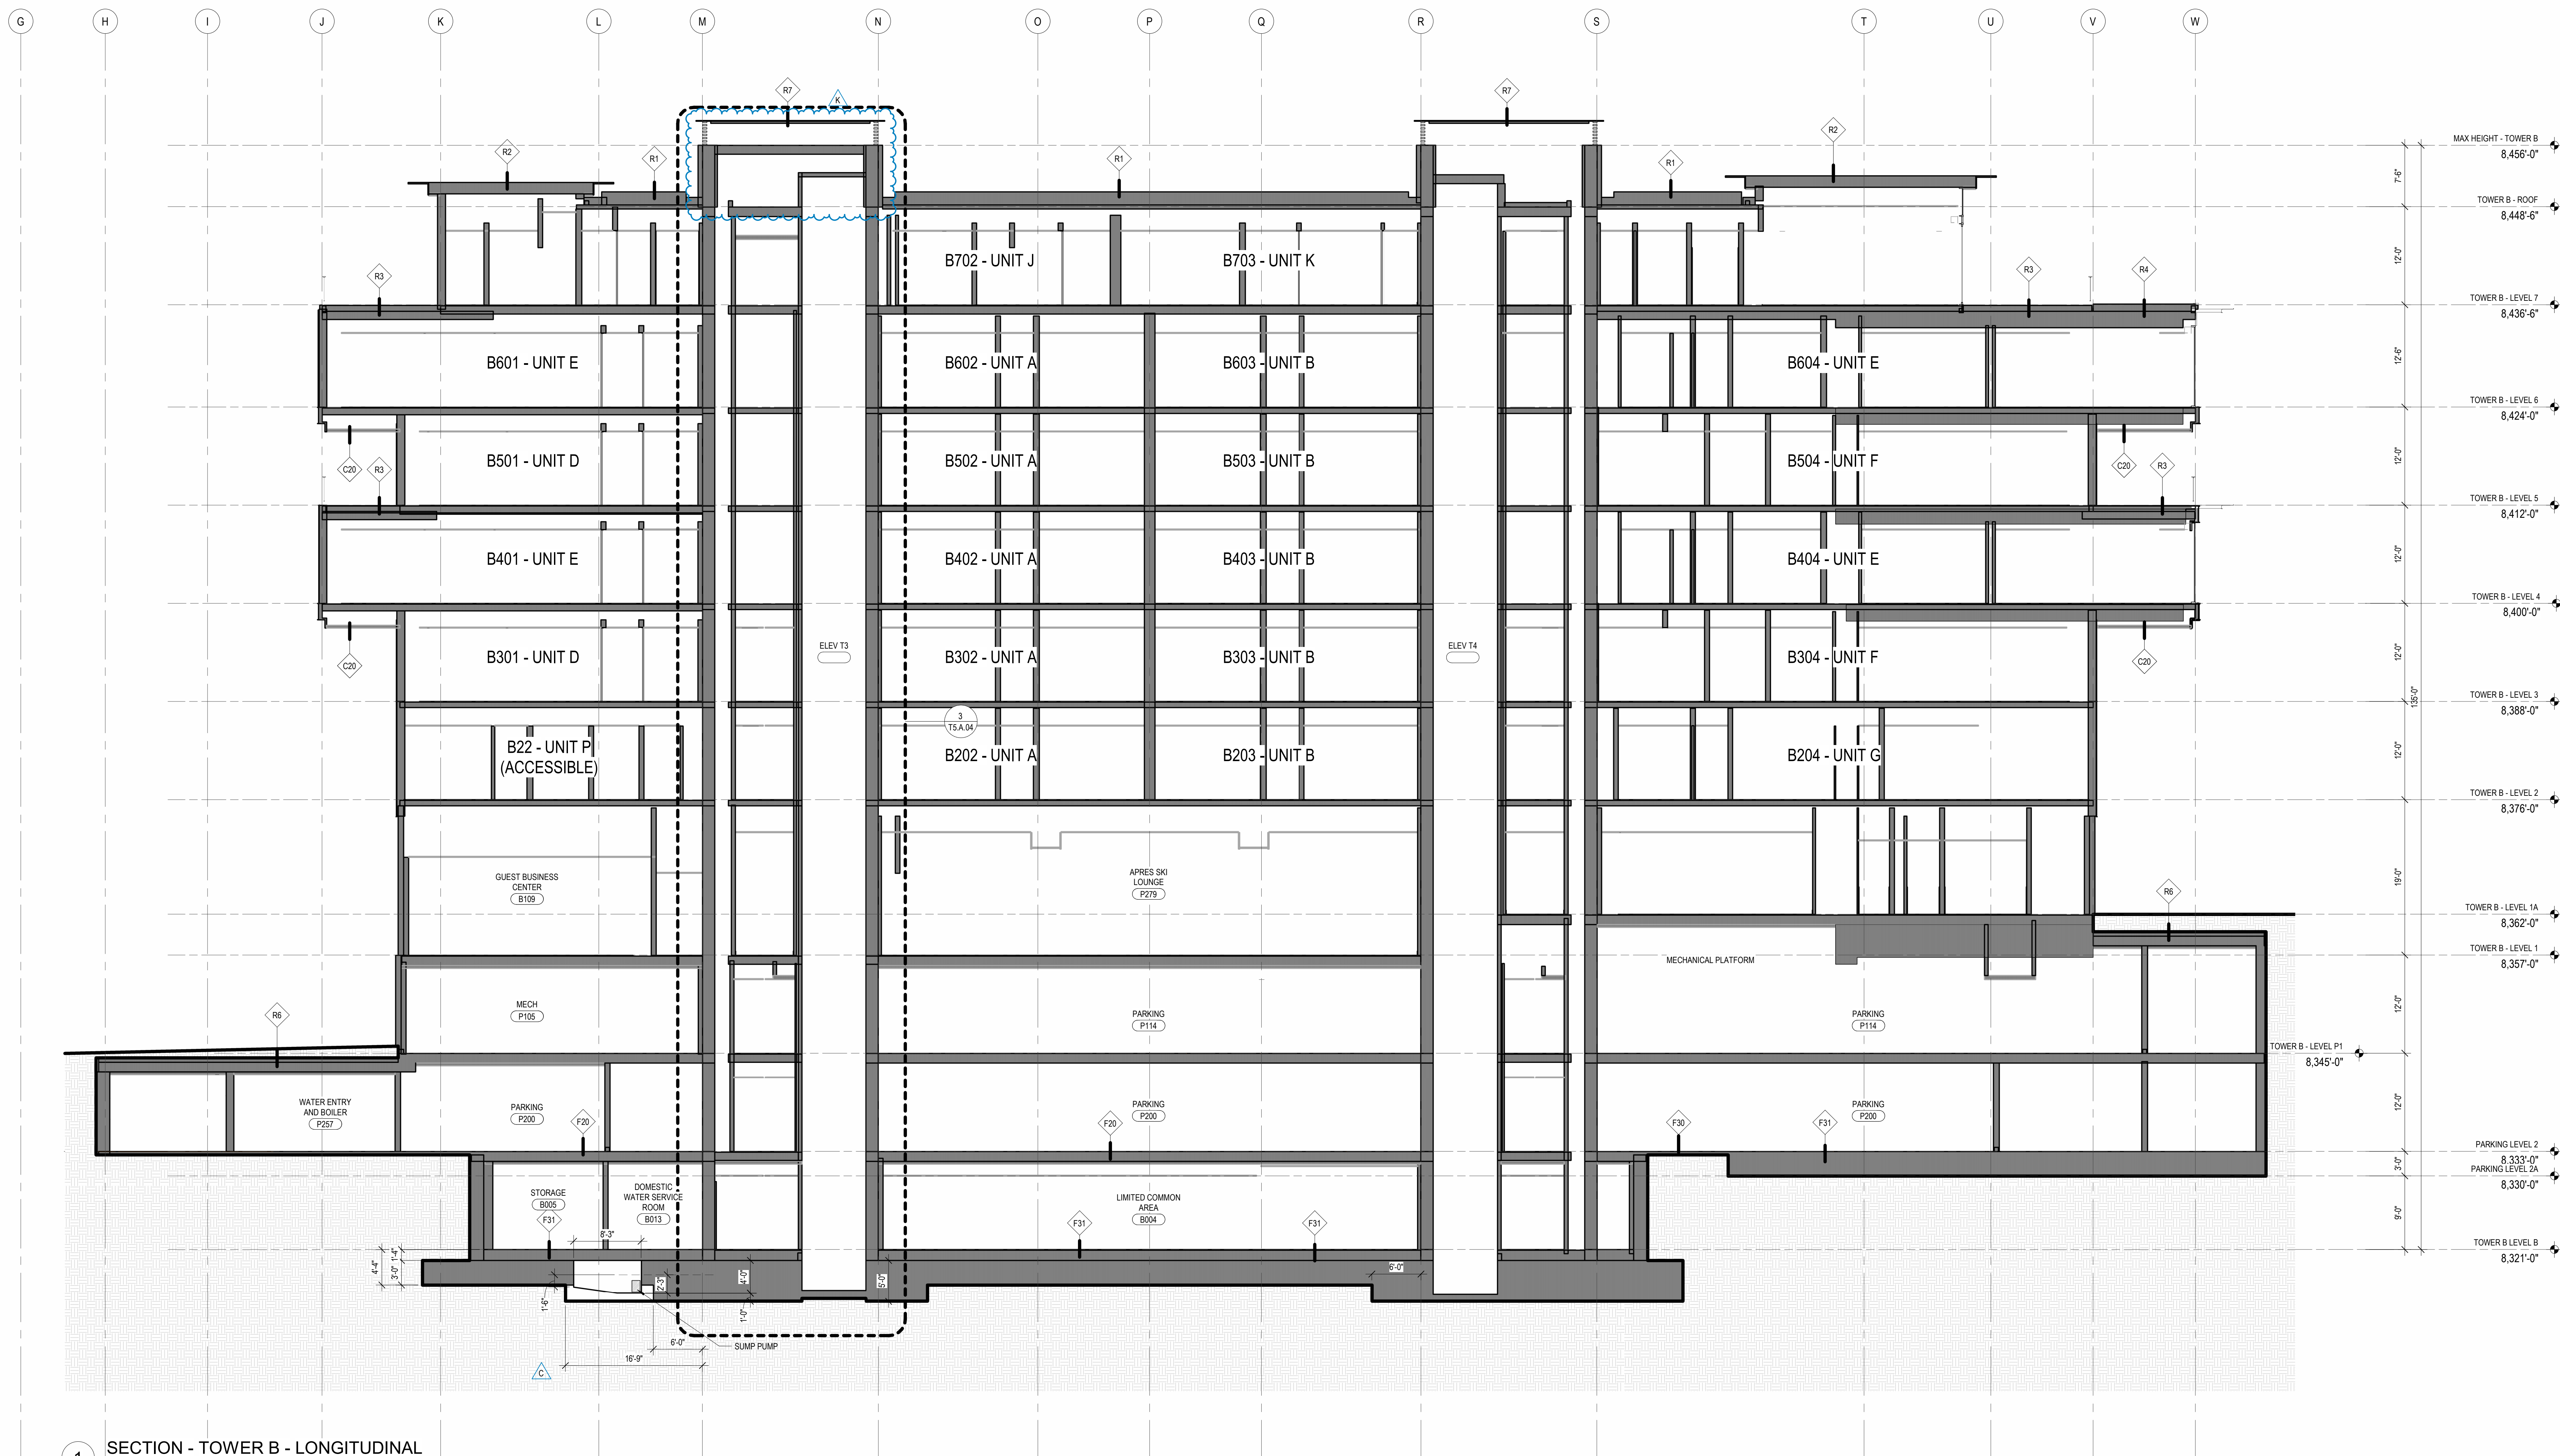

1 SECTION - TOWER B - LONGITUDINAL
SCALE: 1/8" = 1'-0"