




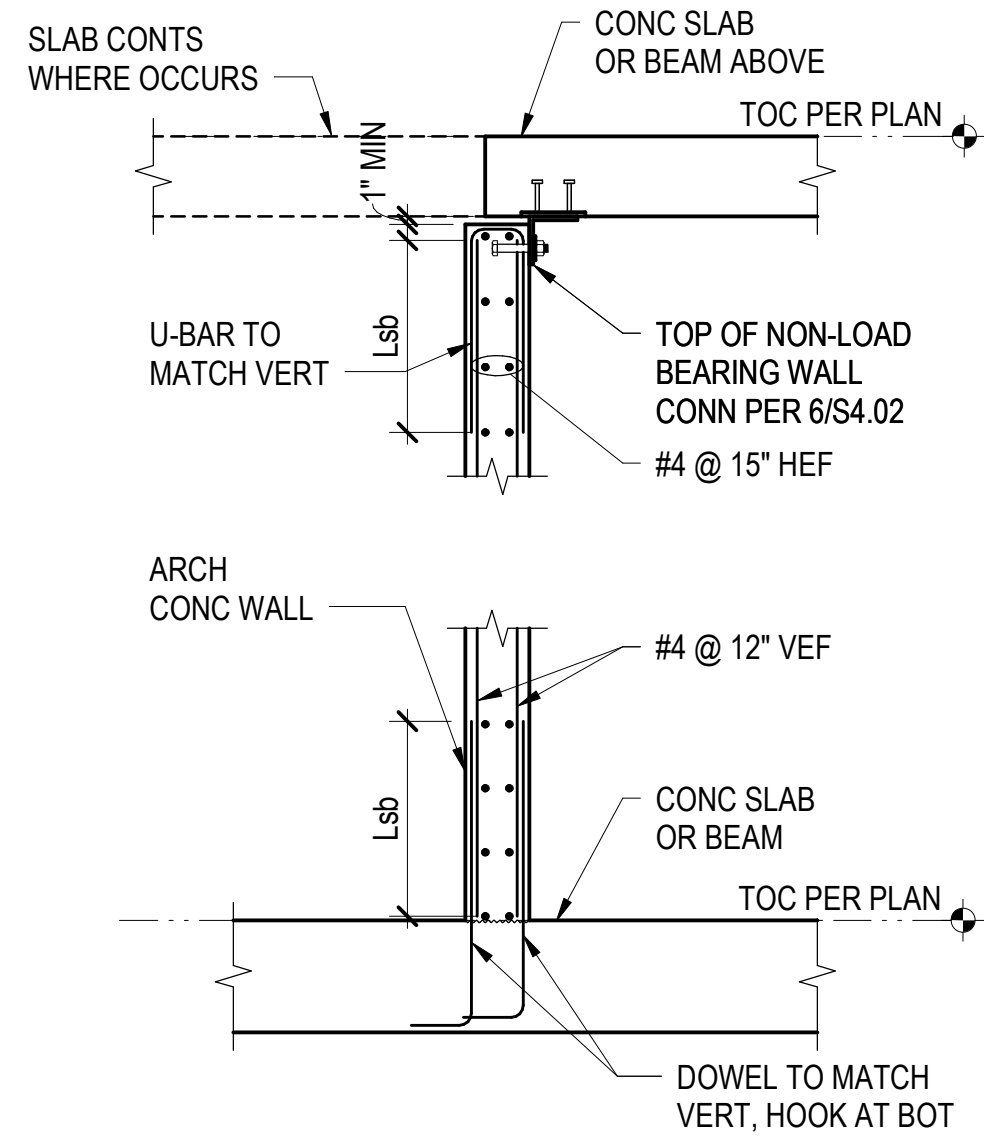


2 ARCHITECTURAL CONCRETE WALL
1/2" = 1'-0"

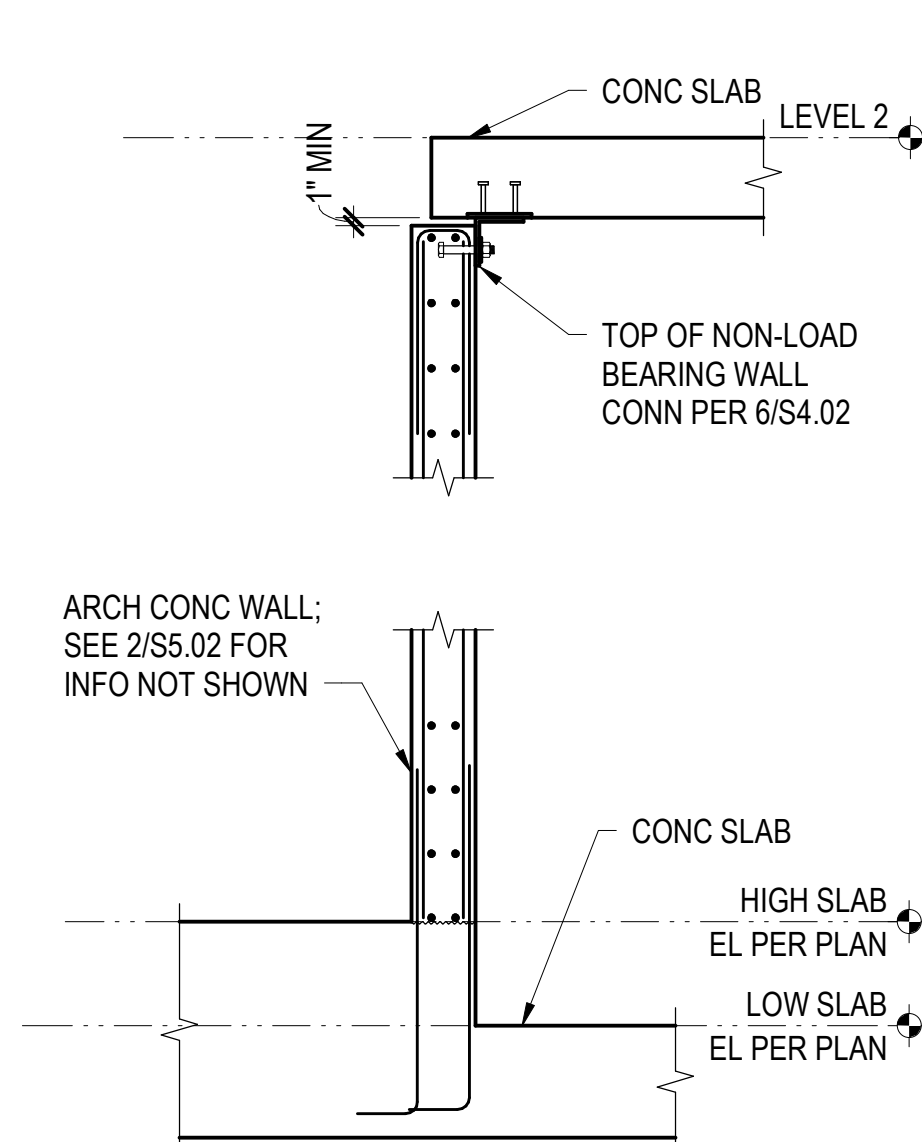


3 ARCHITECTURAL CONCRETE WALL AT SLAB STEP
1/2" = 1'-0"

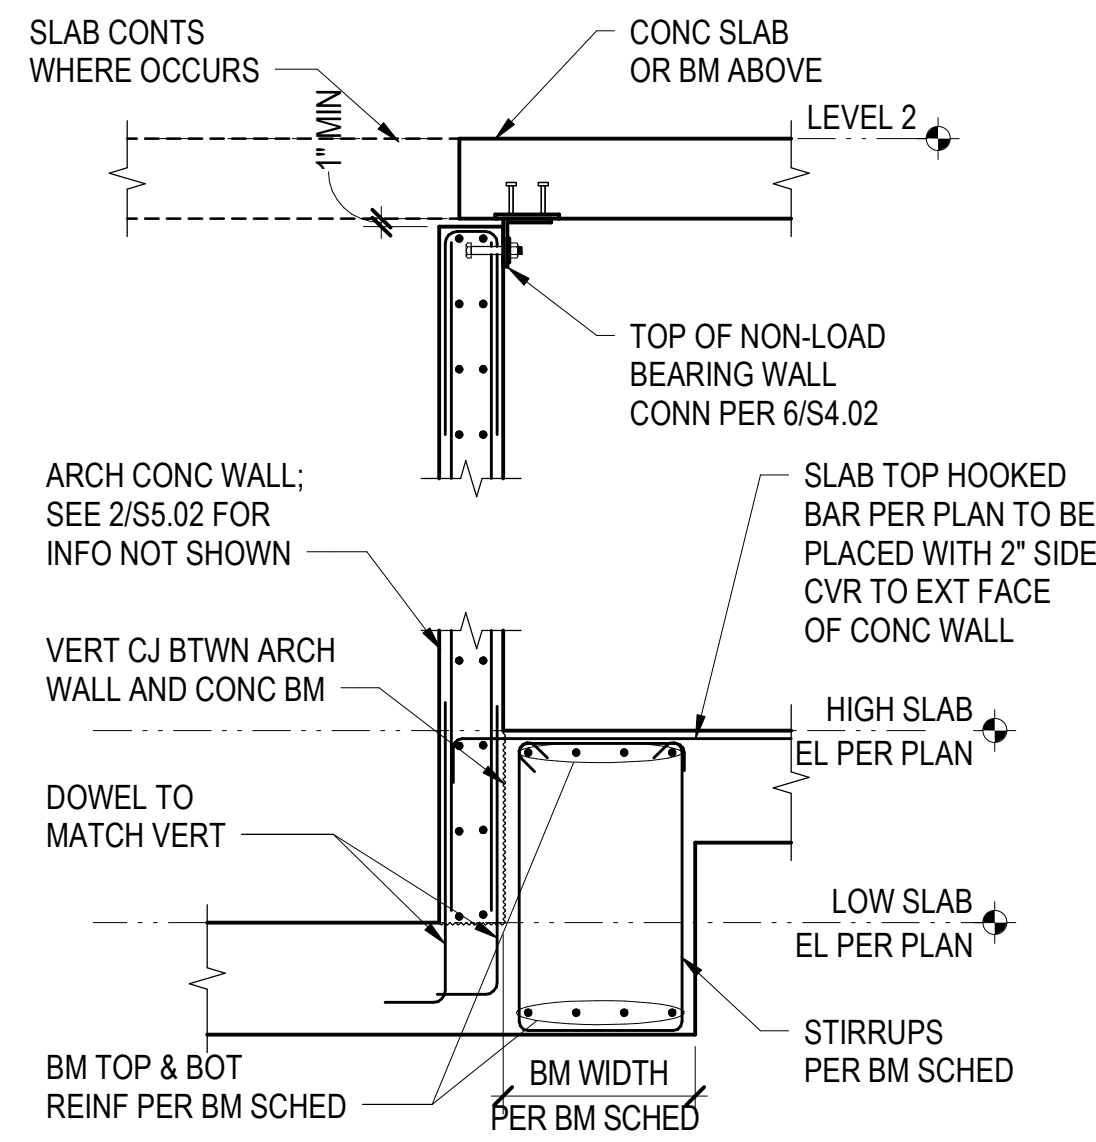


4 ARCHITECTURAL CONCRETE WALL AT STEP BEAM
1/2" = 1'-0"

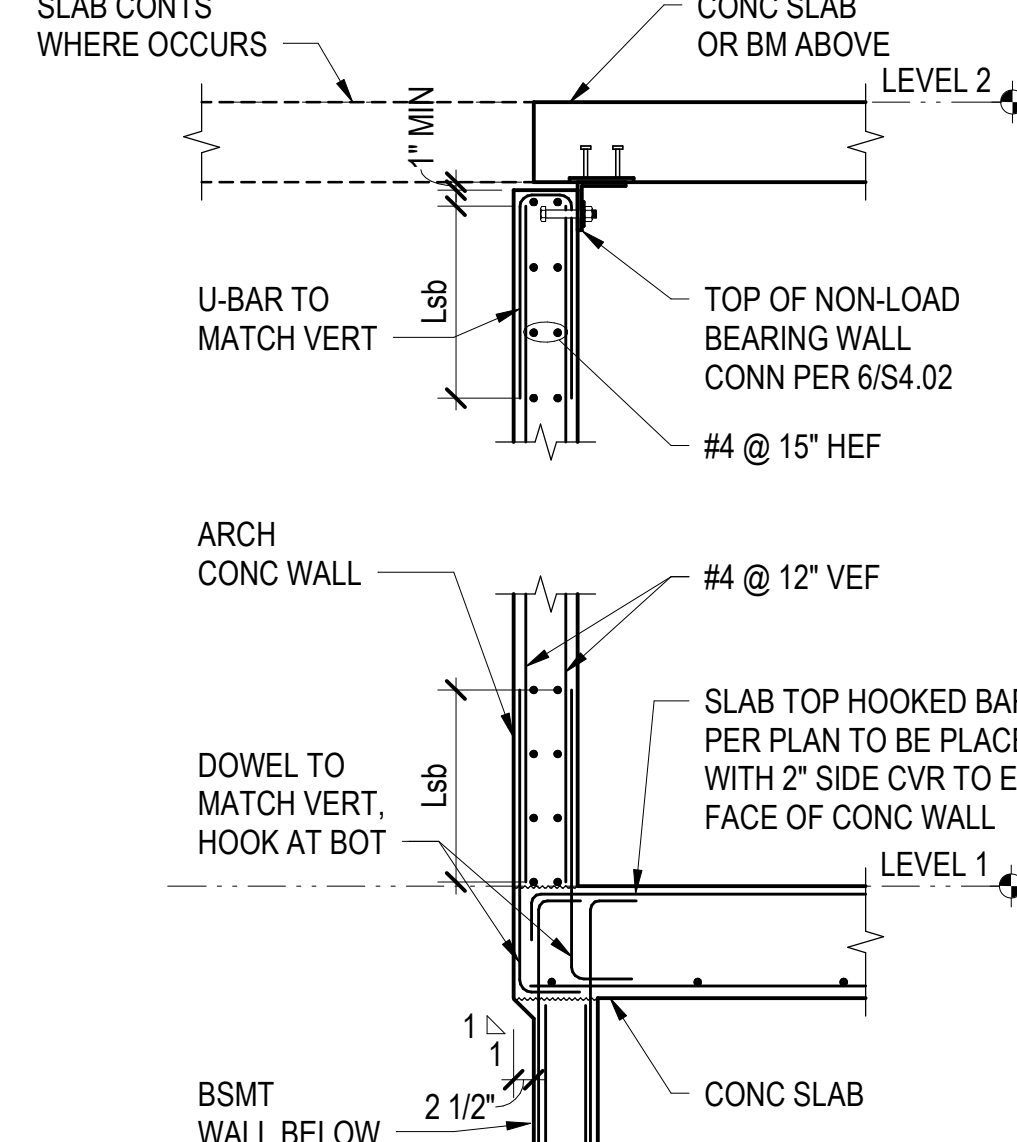


5 ARCHITECTURAL CONCRETE WALL ABOVE BASEMENT WALL
1/2" = 1'-0"

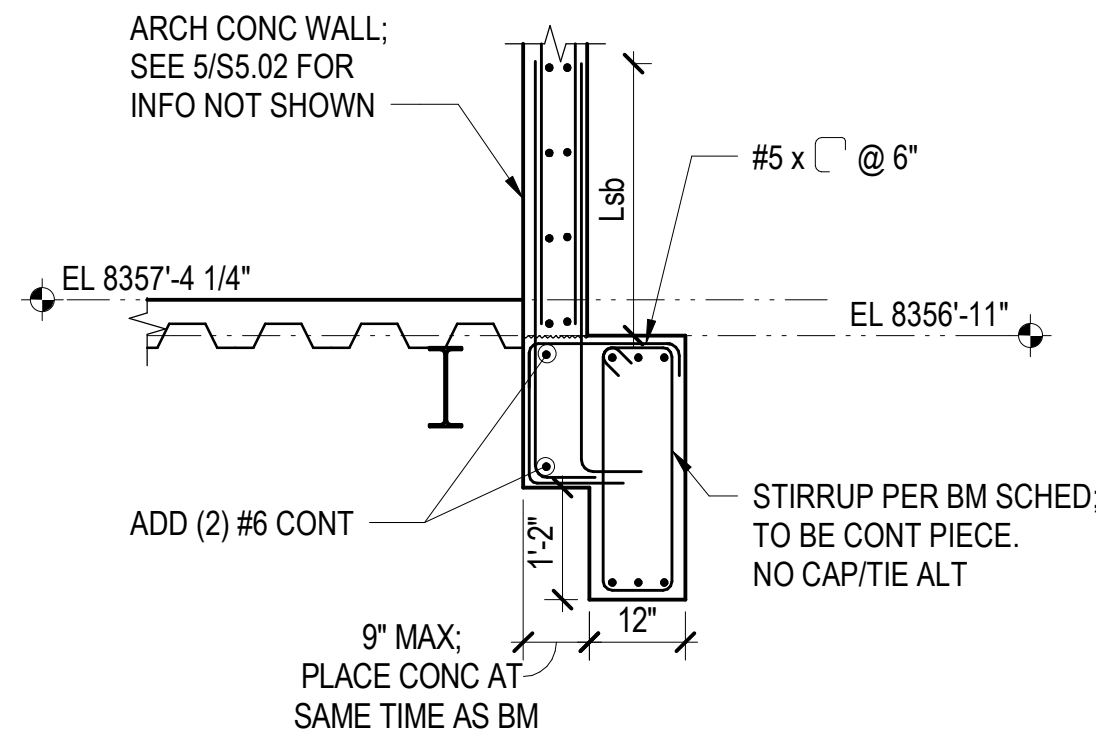




8 ARCHITECTURAL CONCRETE WALL AT FLOATING BEAM
1/2" = 1'-0"

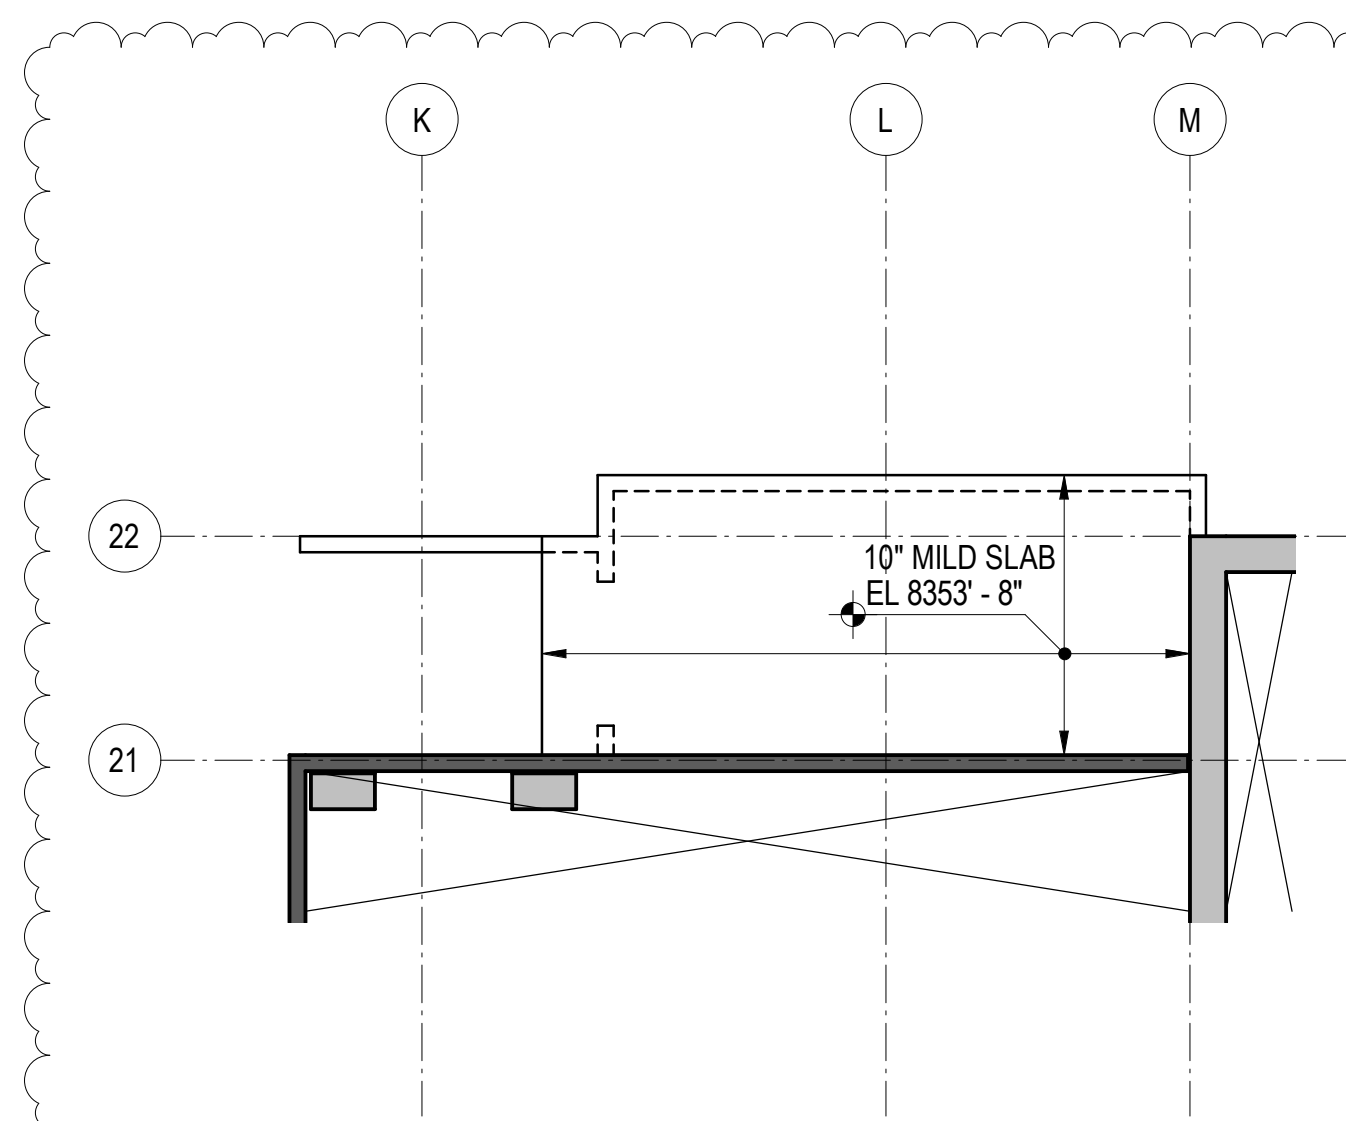


9 PARTIAL FRAMING PLAN AT METER ROOM ROOF
1/8" = 1'-0"

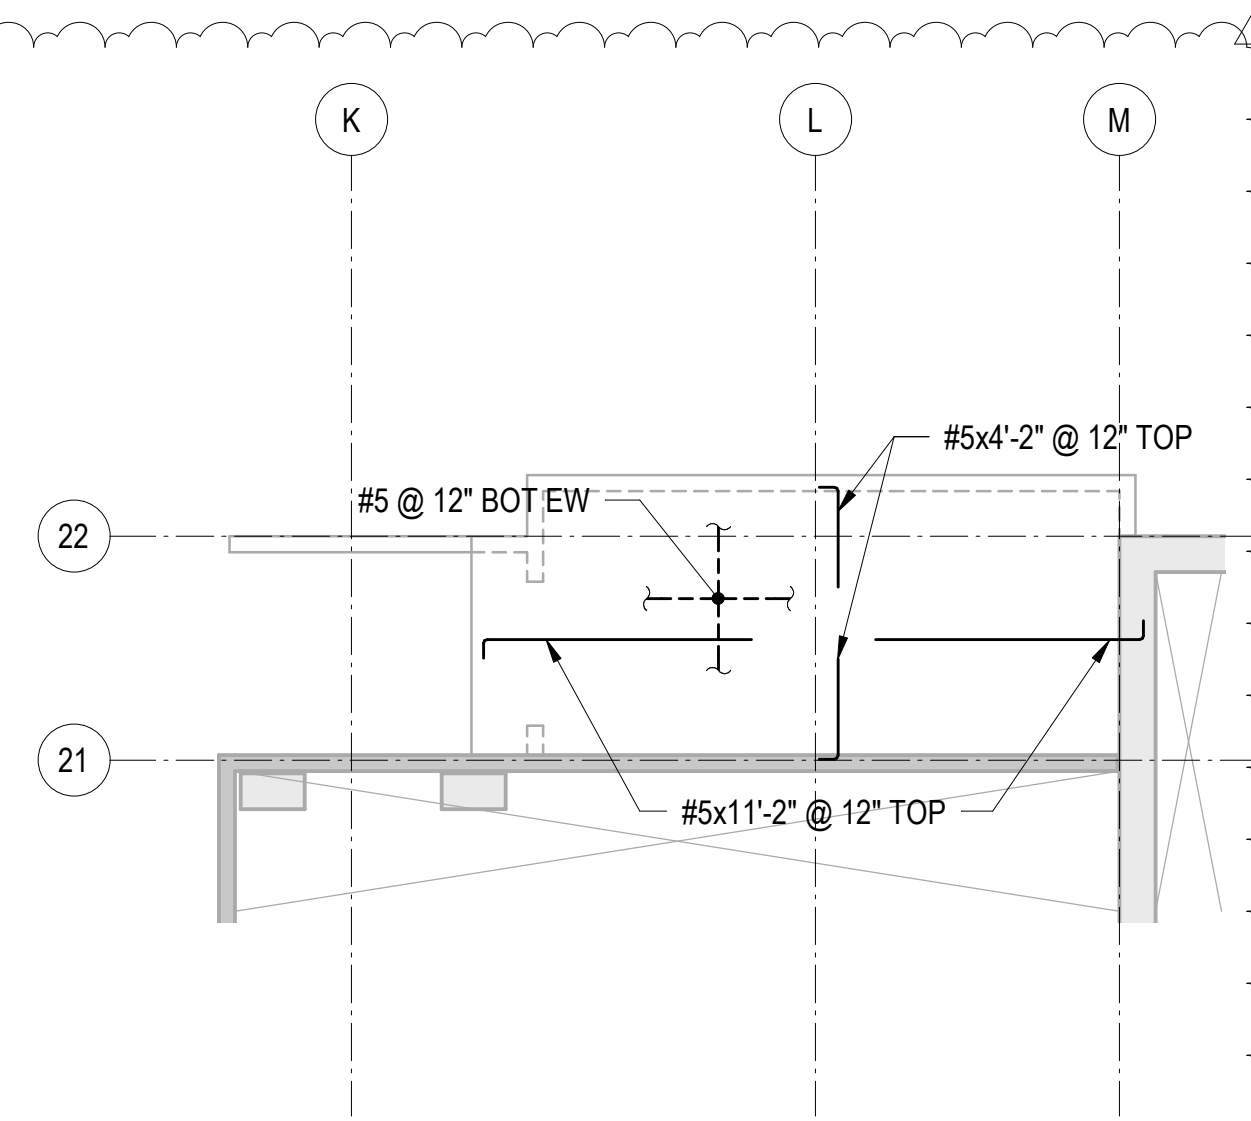

10 PARTIAL REINFORCING PLAN AT METER ROOM ROOF
1/8" = 1'-0"

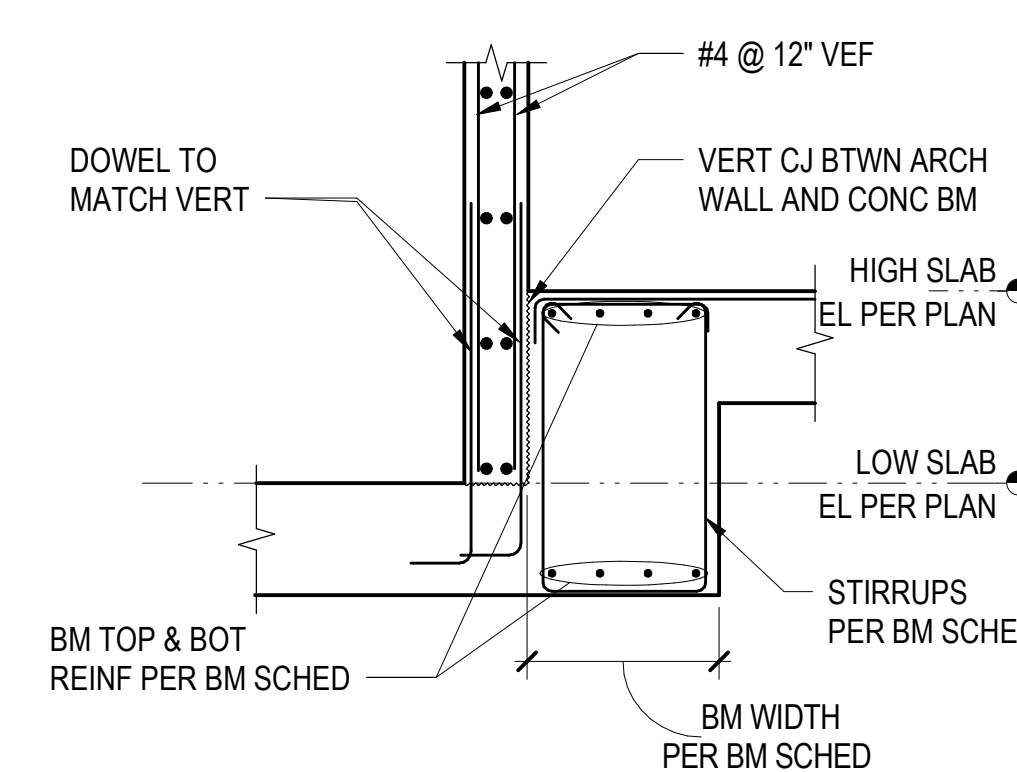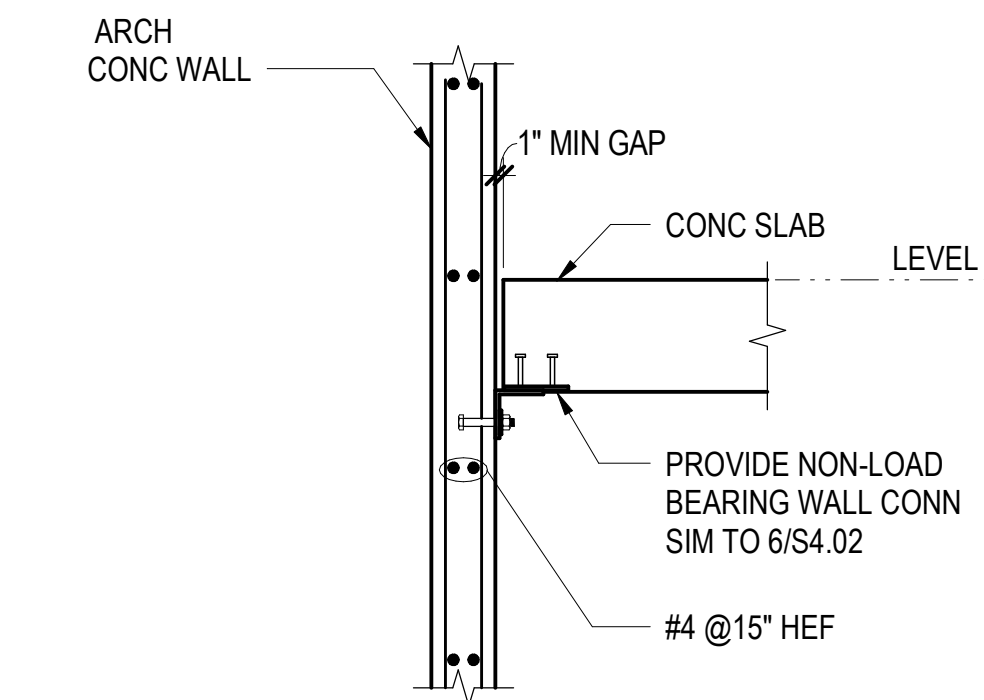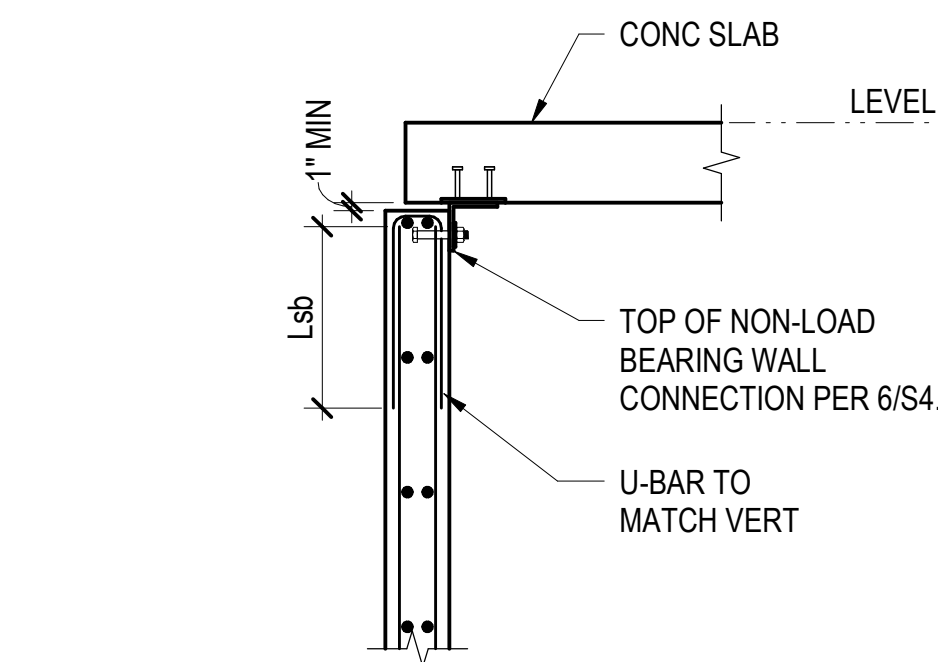

20 TWO-STORY ARCHITECTURAL CONCRETE WALL
1/2" = 1'-0"

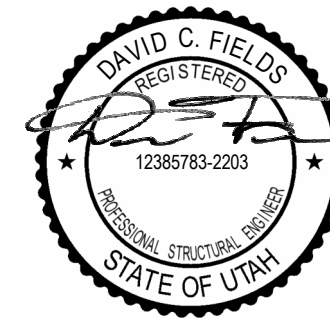

Reserved for permit stamp

150 South Jackson St. Suite 800
Seattle, Washington 98104 USA
+1 206 624 5970 olsonkundig.com

Olson Kundig

project:
SOMMET BLANC - ABC
DEER VALLEY, UTAH

MAGNUSSON KLEMENCIC ASSOCIATES

Structural + Civil Engineers
Seattle Chicago
www.mka.com
206.292.1200

principal architect _____
project manager _____
drawn by _____
checked by _____
job no. 20052
date 05/17/2024

revisions:

no. date by

IFC SET 2 OF 3

05/17/2024

TOWER A & B
CONCRETE
SECTIONS AND
DETAILS

S5.02