



- NOTES:
1. ROOM FOR FUTURE BOILER FOR RADIANT HYDRONIC SNOWMELT SYSTEM TO BE DESIGN BUILT BY OTHERS
 2. BOILER ROOM TO BE HEATED FOR FREEZE PROTECTION & SPRINKLER SYSTEM.
 3. ACCESS DOORS TO BOILER ROOM AT MEP ROOF TO BE VENTILATED, TYP.

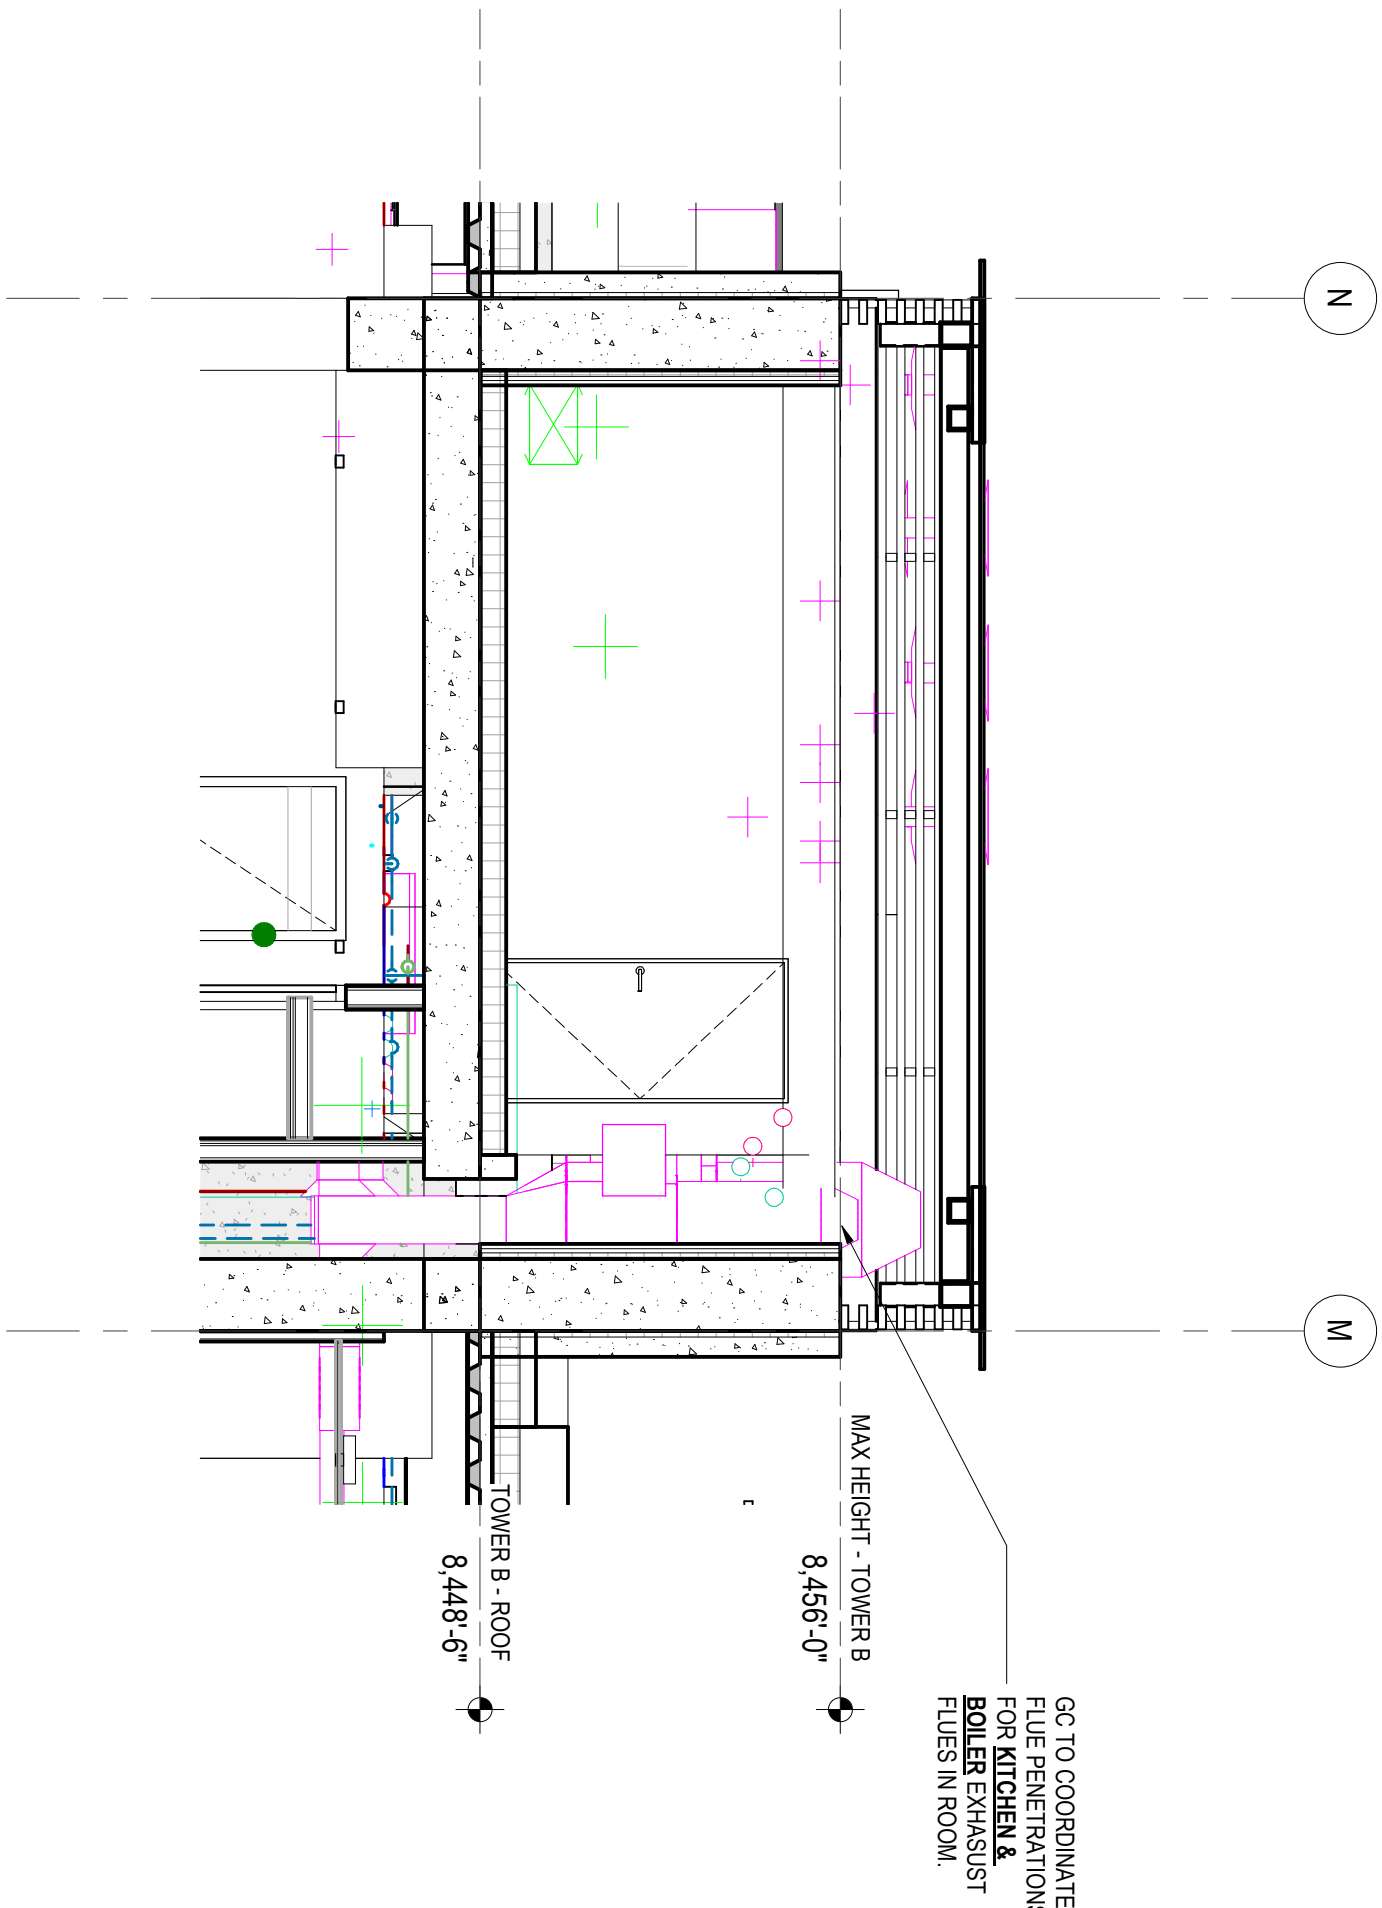


5 SECTION - MEP PENTHOUSE BUILDING B - CROSS II

SCALE: 1/4" = 1'-0"

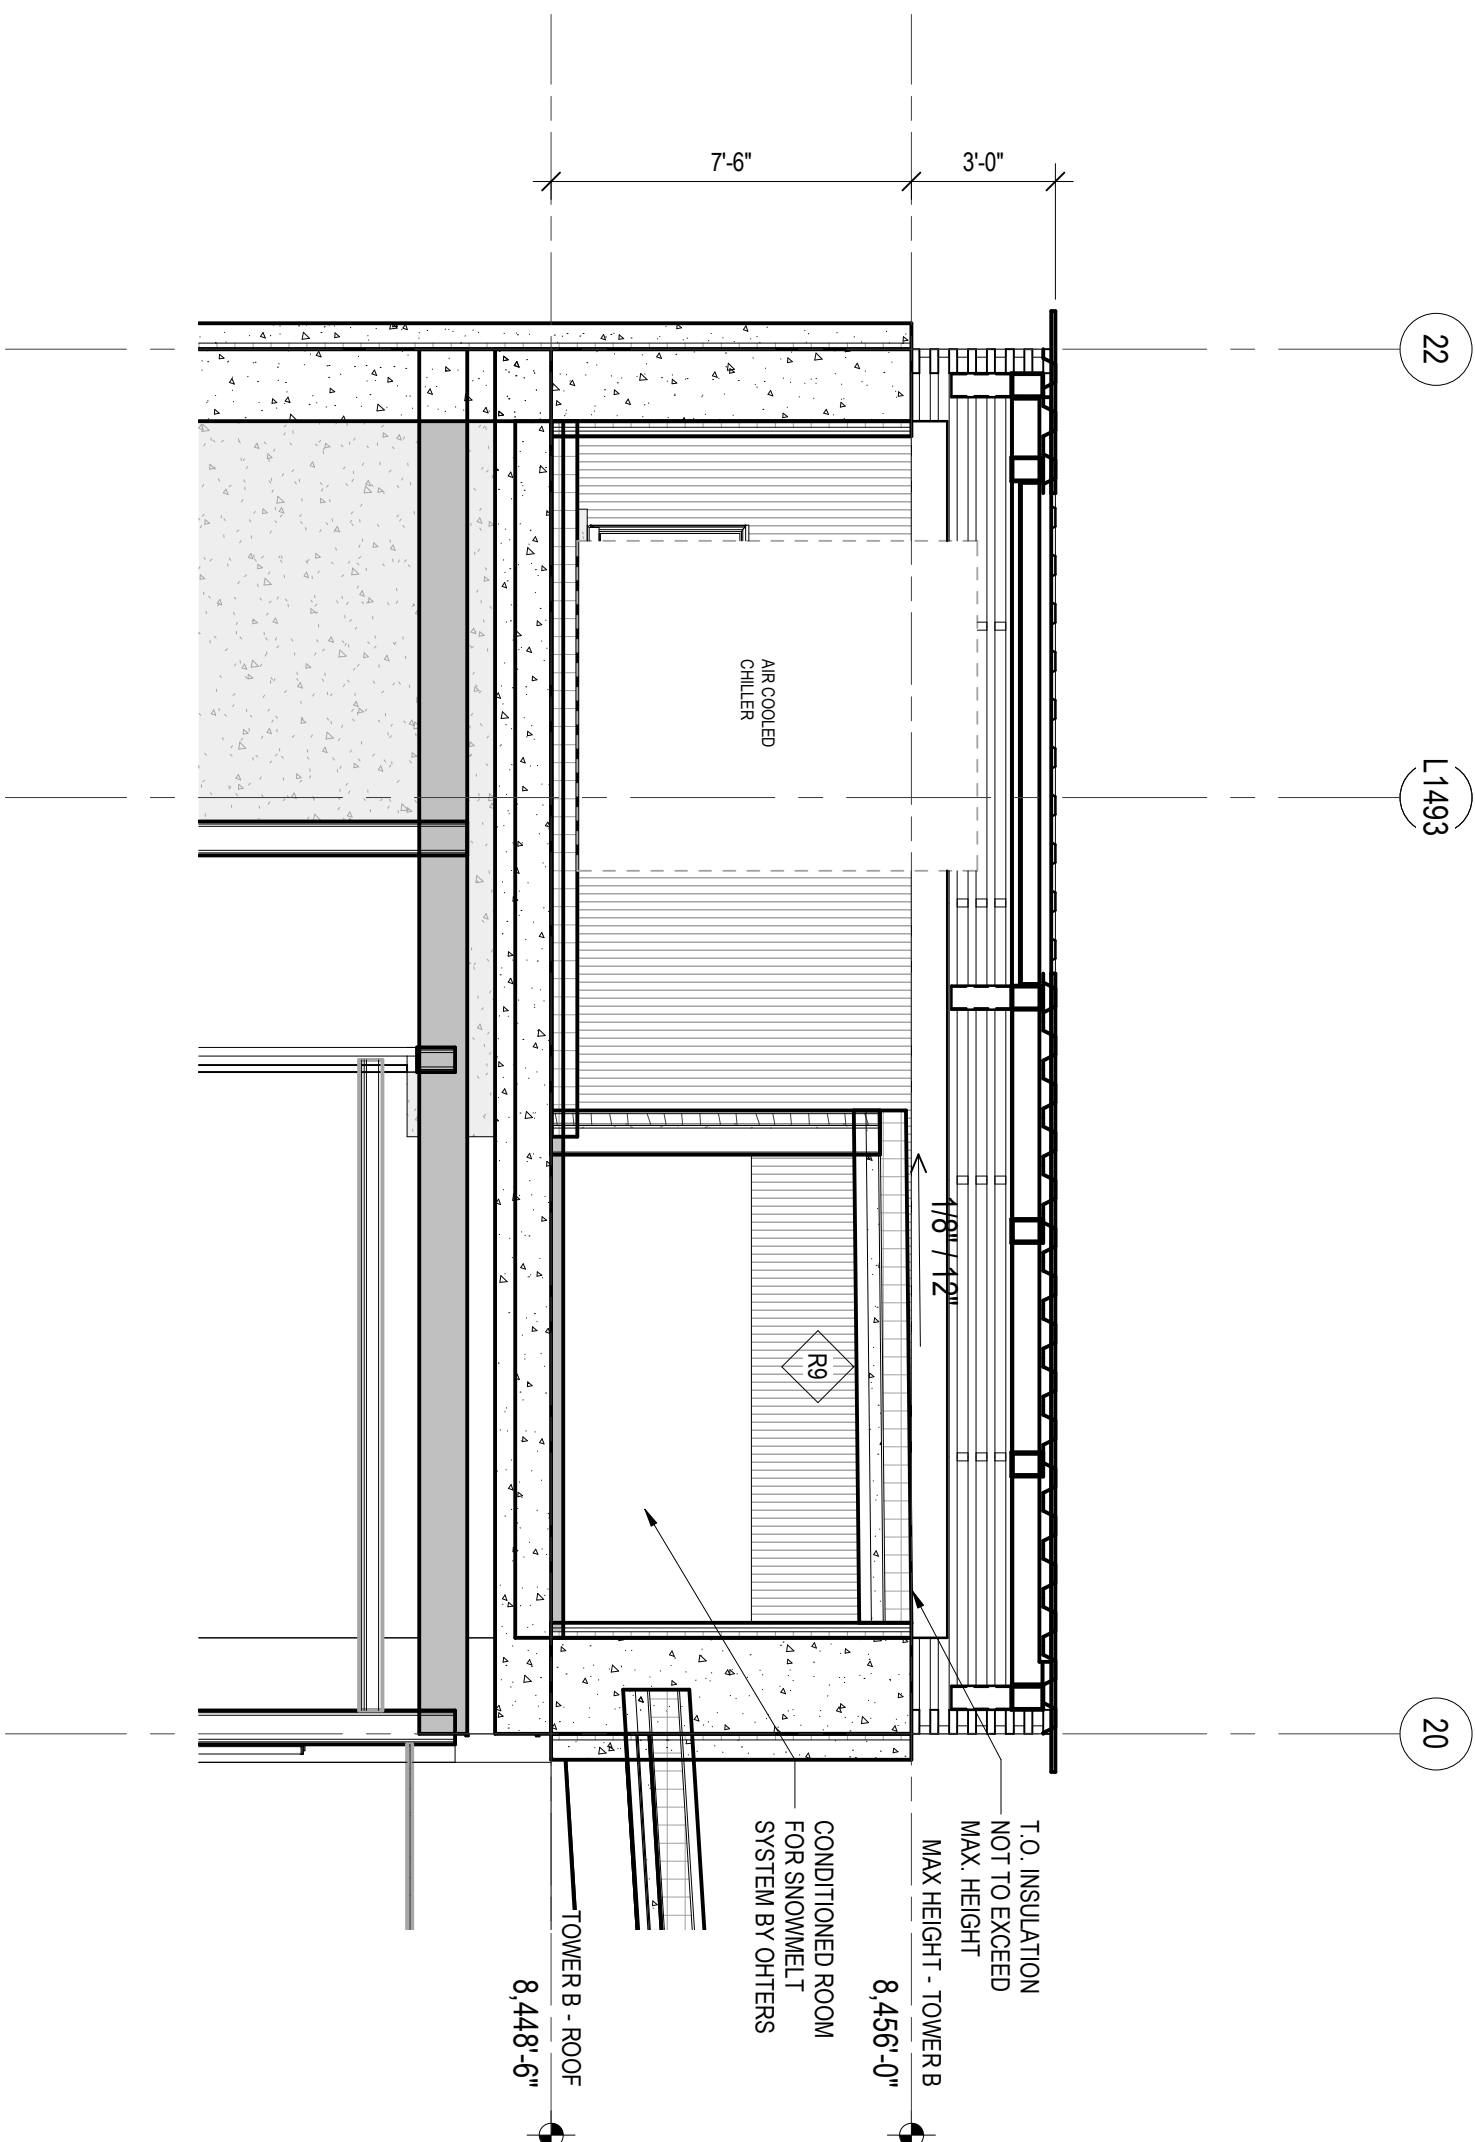


1 SECTION - MEP PENTHOUSE BUILDING B - CROSS I

SCALE: 1/4" = 1'-0"

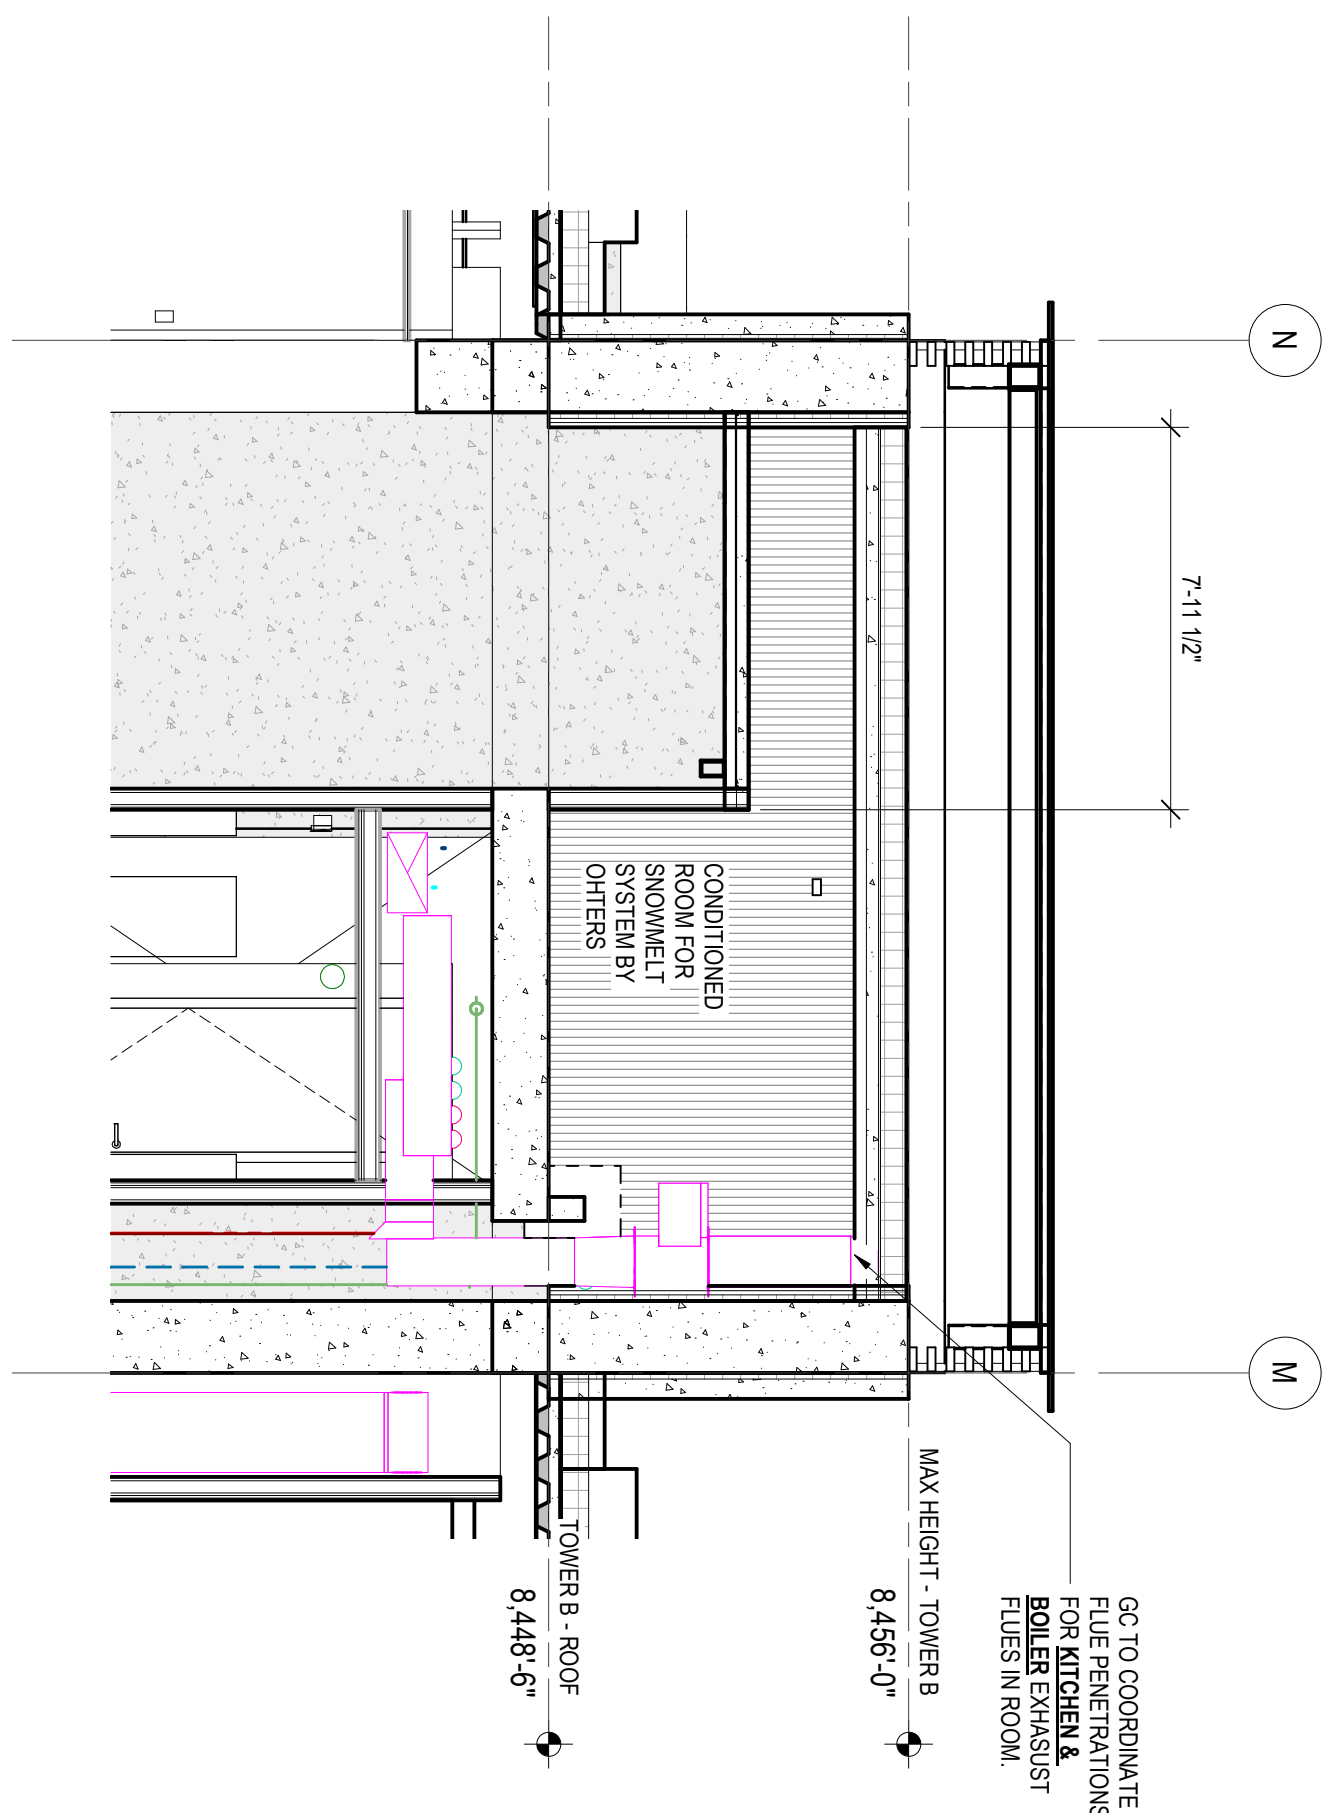


4 SECTION - MEP PENTHOUSE BUILDING B - LONGITUDINAL

SCALE: 1/4" = 1'-0"

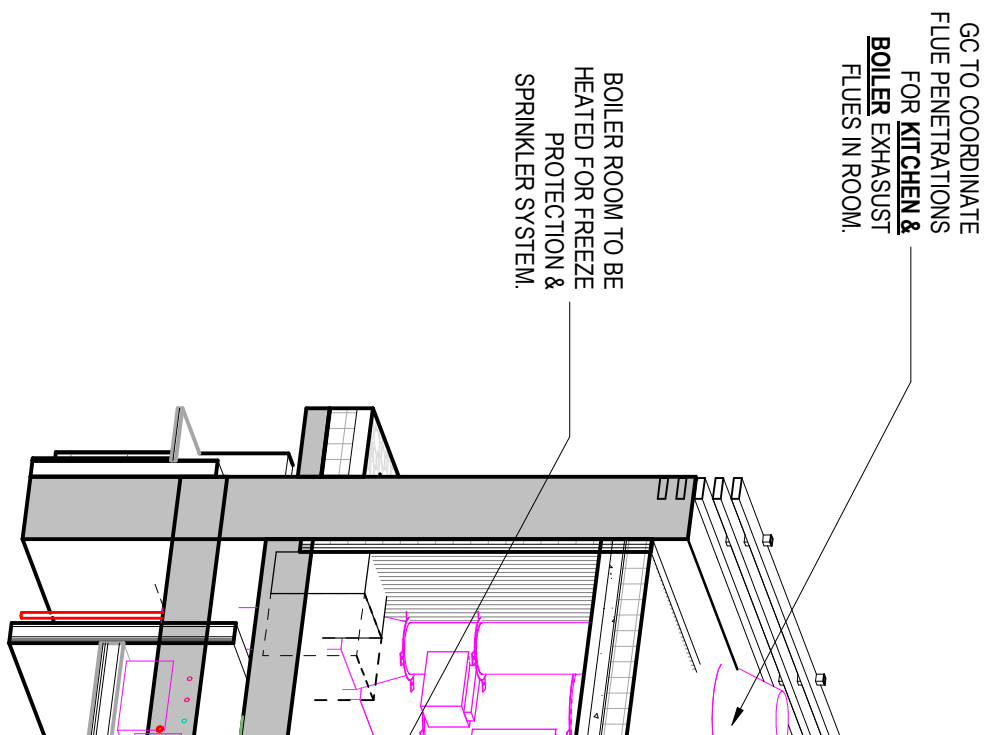


2 TOWER B - ENLARGED ROOF PLAN AT MEP PENTHOUSE

SCALE: 1/4" = 1'-0"

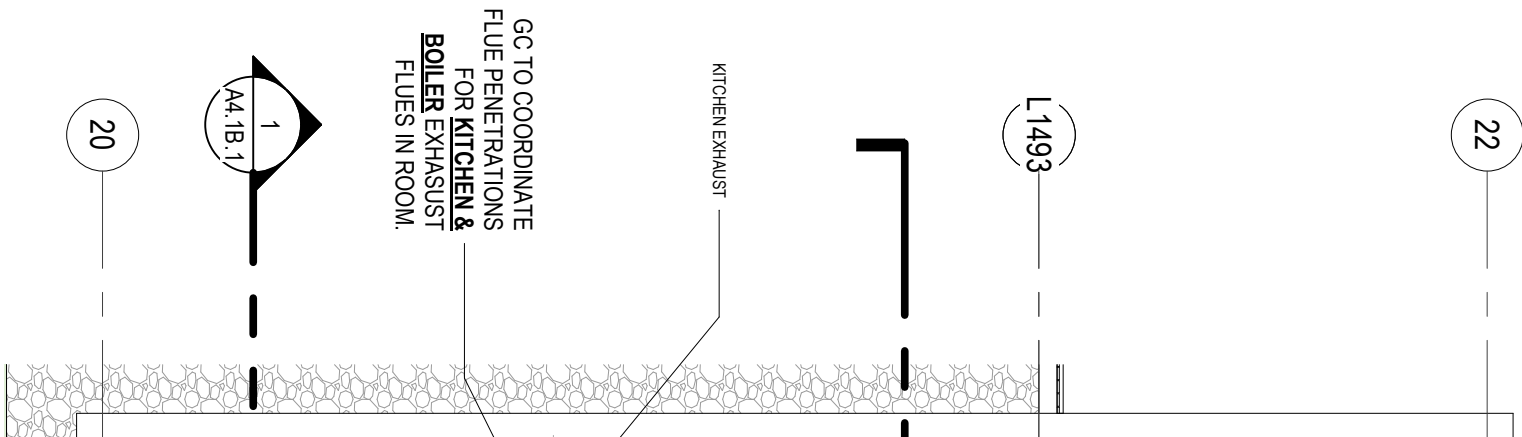


6 TOWER B - ENLARGED ROOF PLAN AT MEP PENTHOUSE

SCALE: 1/4" = 1'-0"

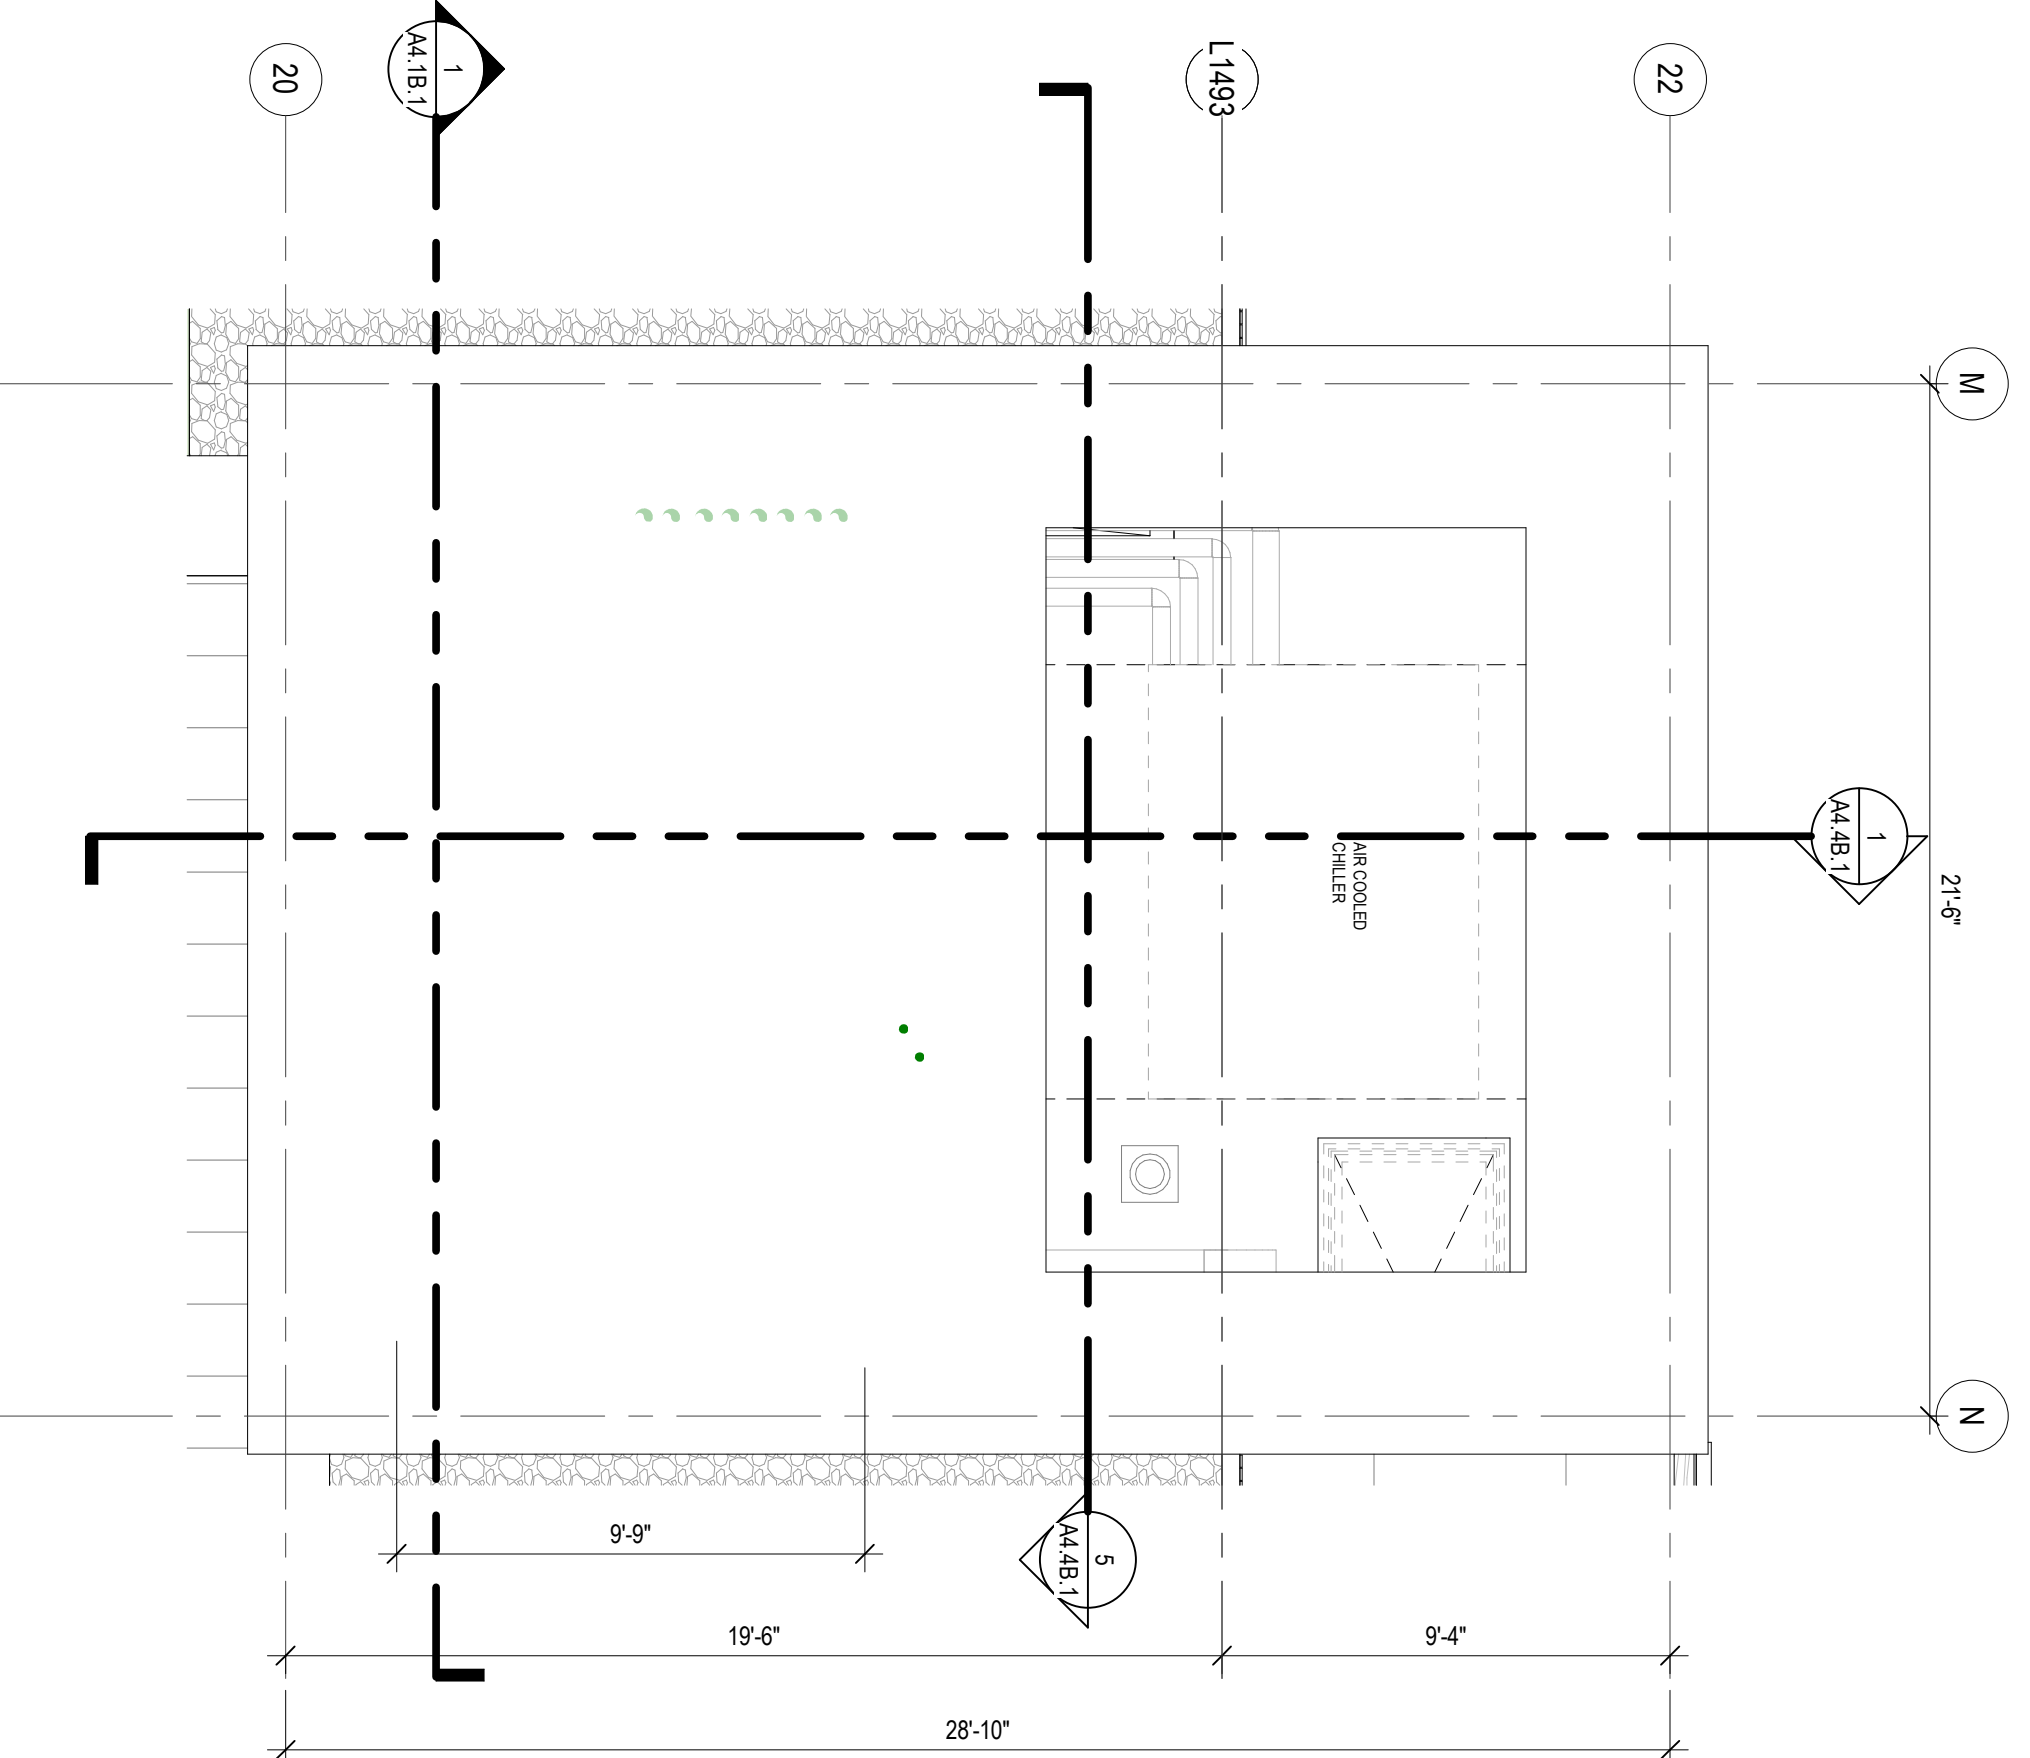

7 TOWER B - ENLARGED ROOF PLAN AT MEP PENTHOUSE

SCALE: 1/4" = 1'-0"

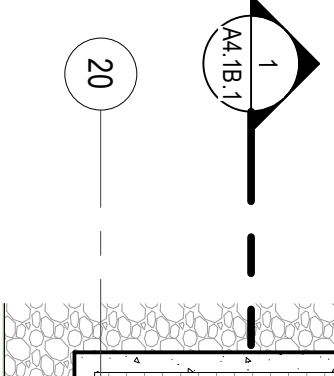

3 TOWER B - ENLARGED ROOF PLAN AT MEP PENTHOUSE

SCALE: 1/4" = 1'-0"