



NOTES:


1. ROOM FOR FUTURE BOILER FOR RADIANT HYDRONIC SNOWMELT SYSTEM TO BE DESIGN BUILD BY OTHERS
2. BOILER ROOM TO BE HEATED FOR FREEZE PROTECTION & SPRINKLER SYSTEM.
3. ACCESS DOORS TO BOILER ROOM AT MEP ROOF TO BE VENTILATED, TYP.

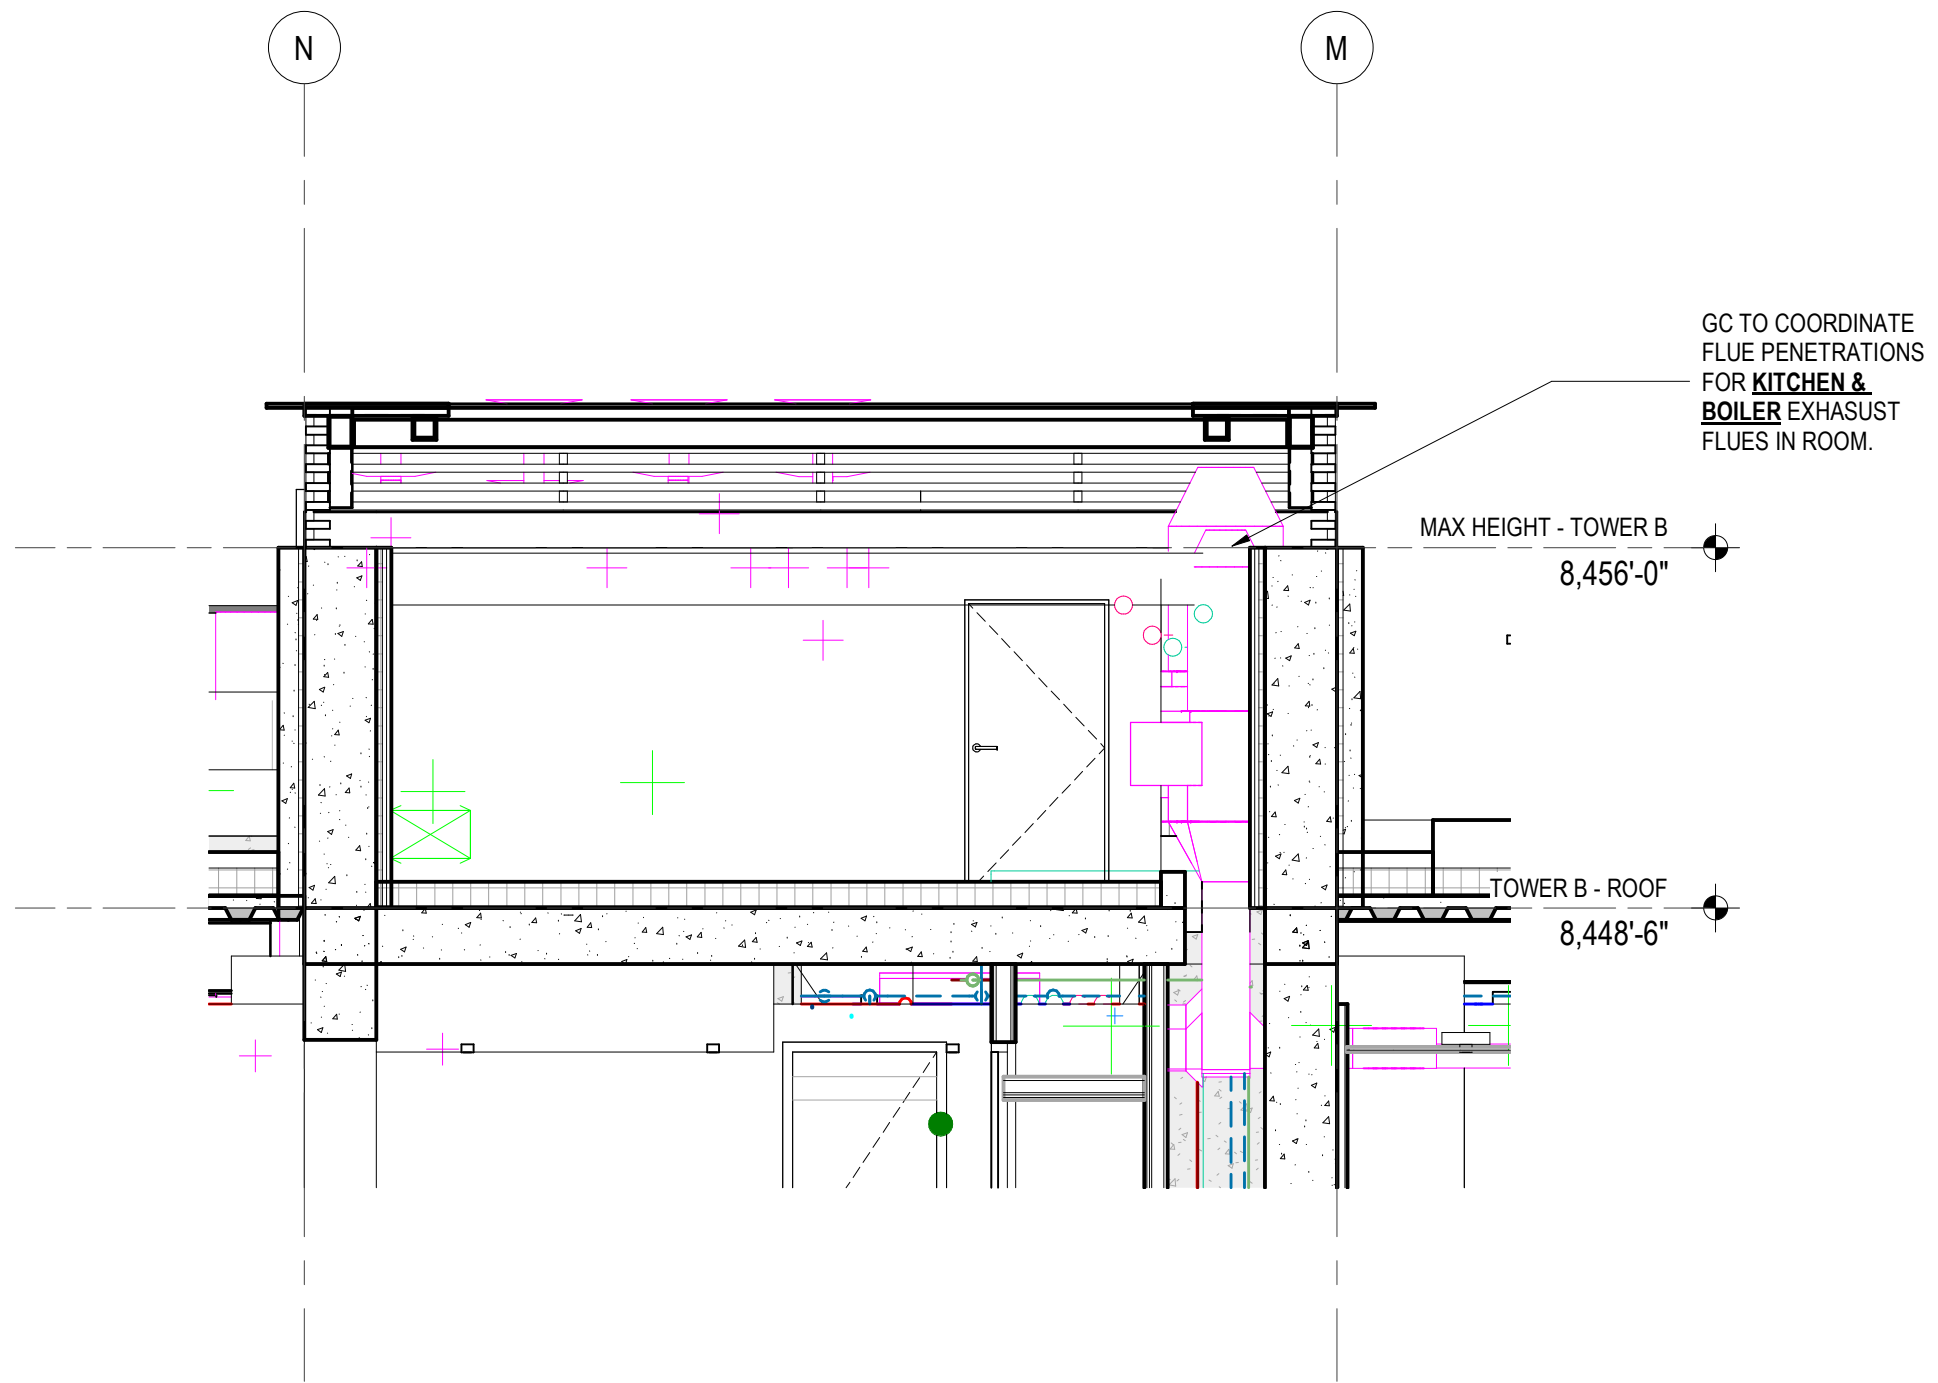


5 SECTION - MEP PENTHOUSE BUILDING B - CROSS II  
SCALE: 1/4" = 1'-0"

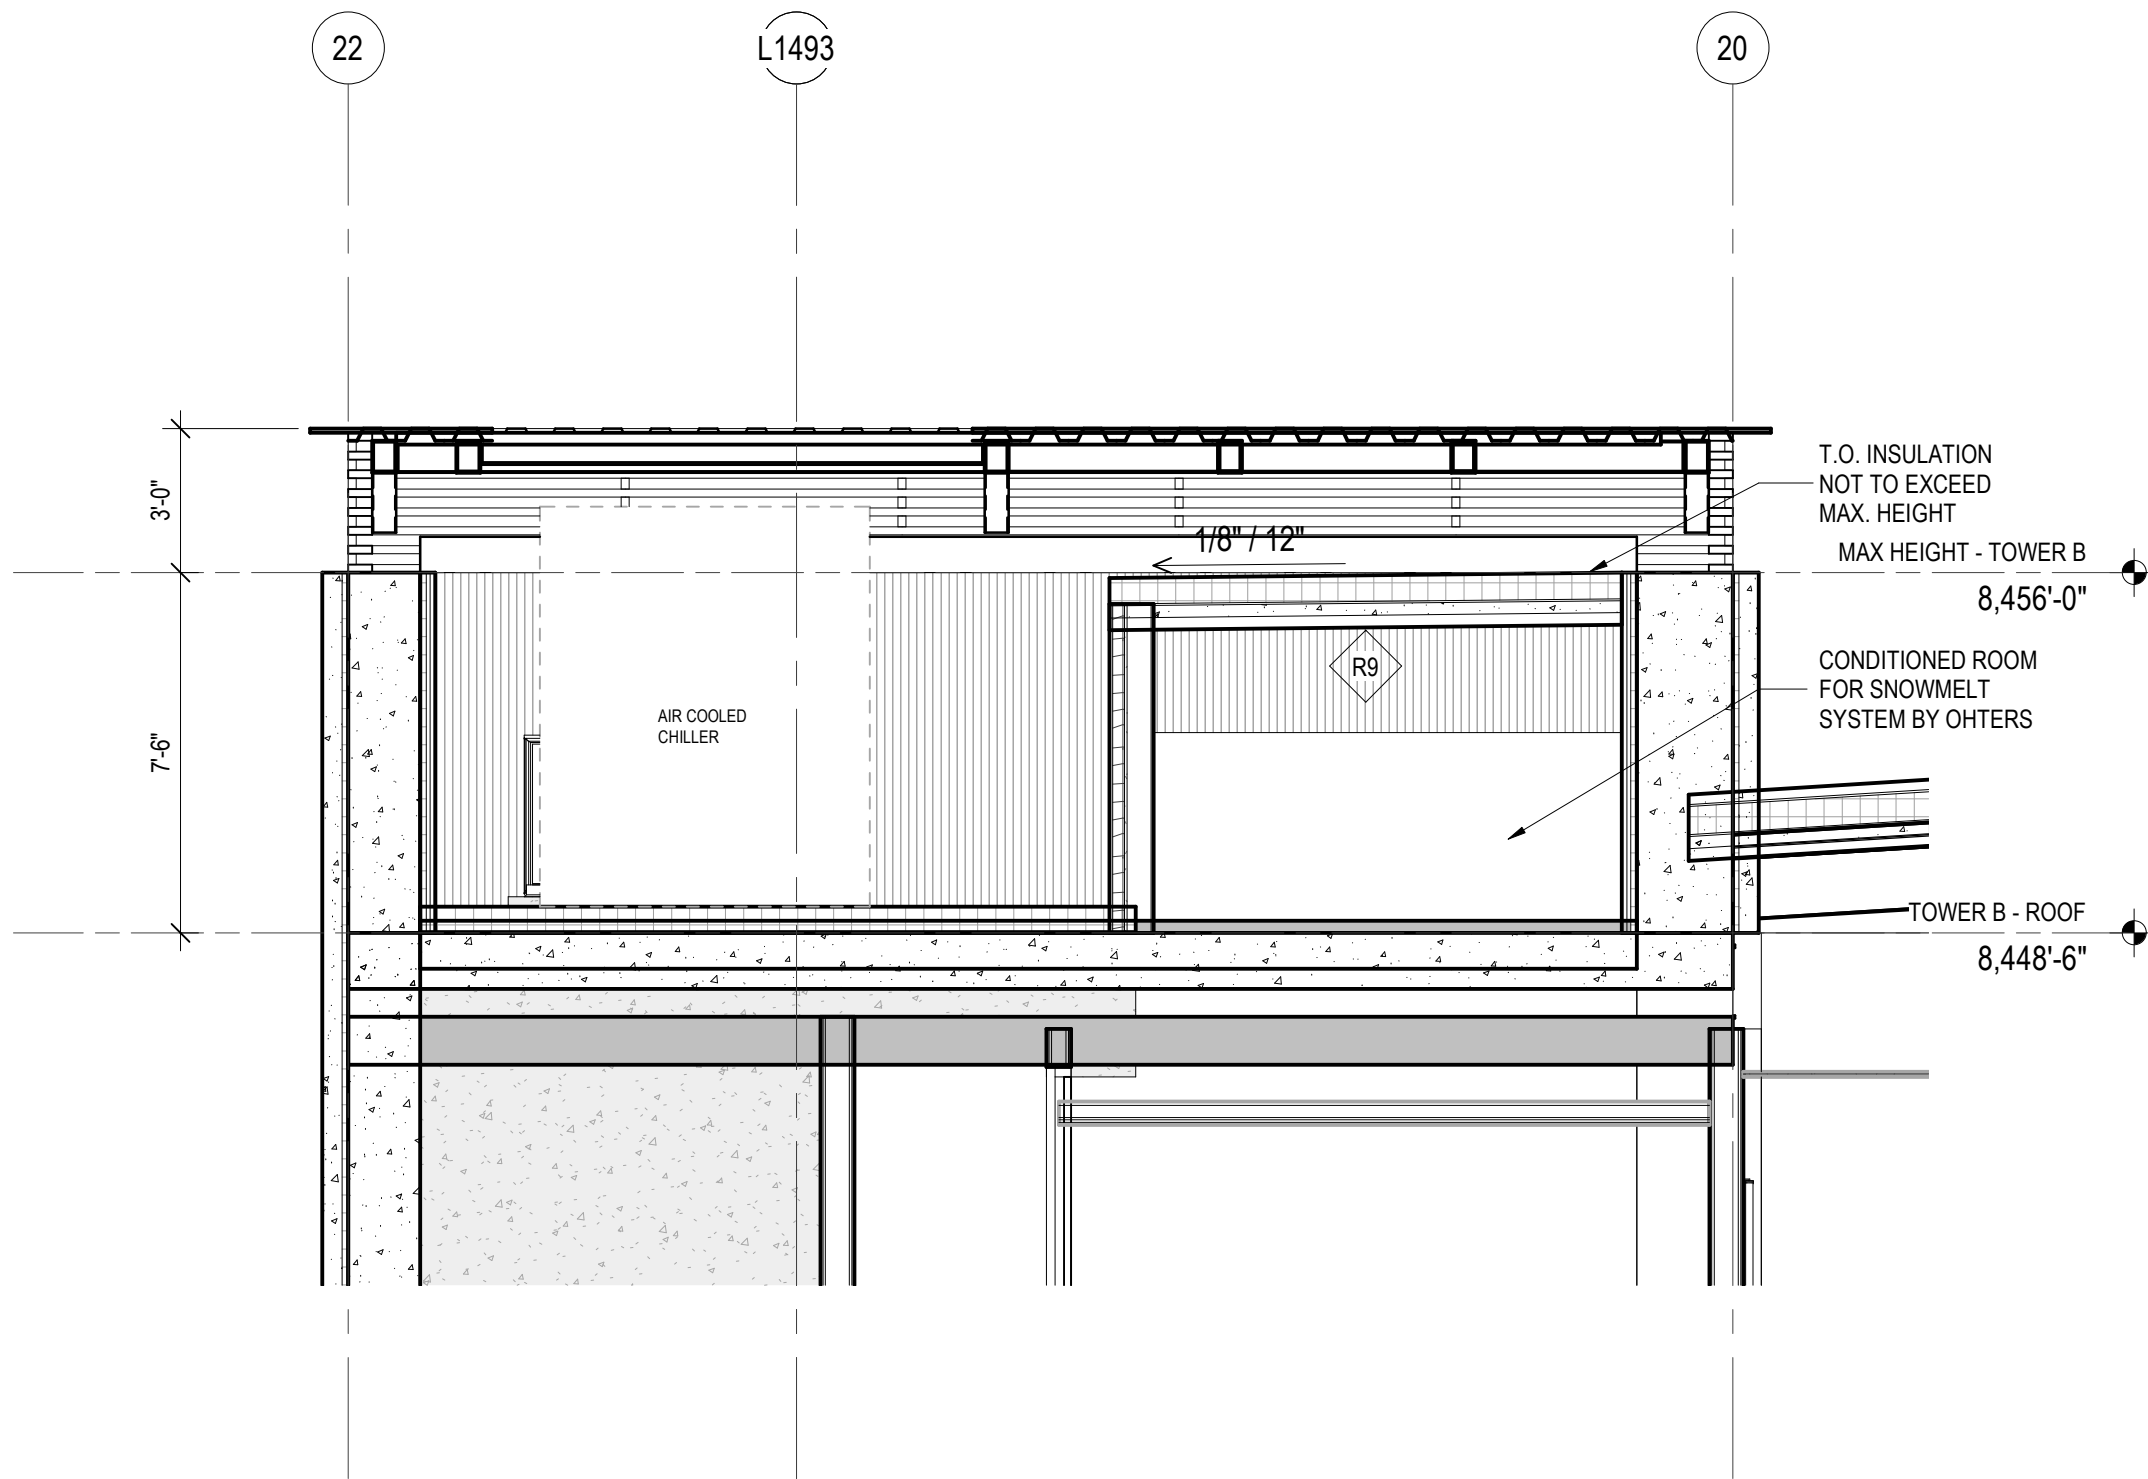


1 SECTION - MEP PENTHOUSE BUILDING B - CROSS I  
SCALE: 1/4" = 1'-0"

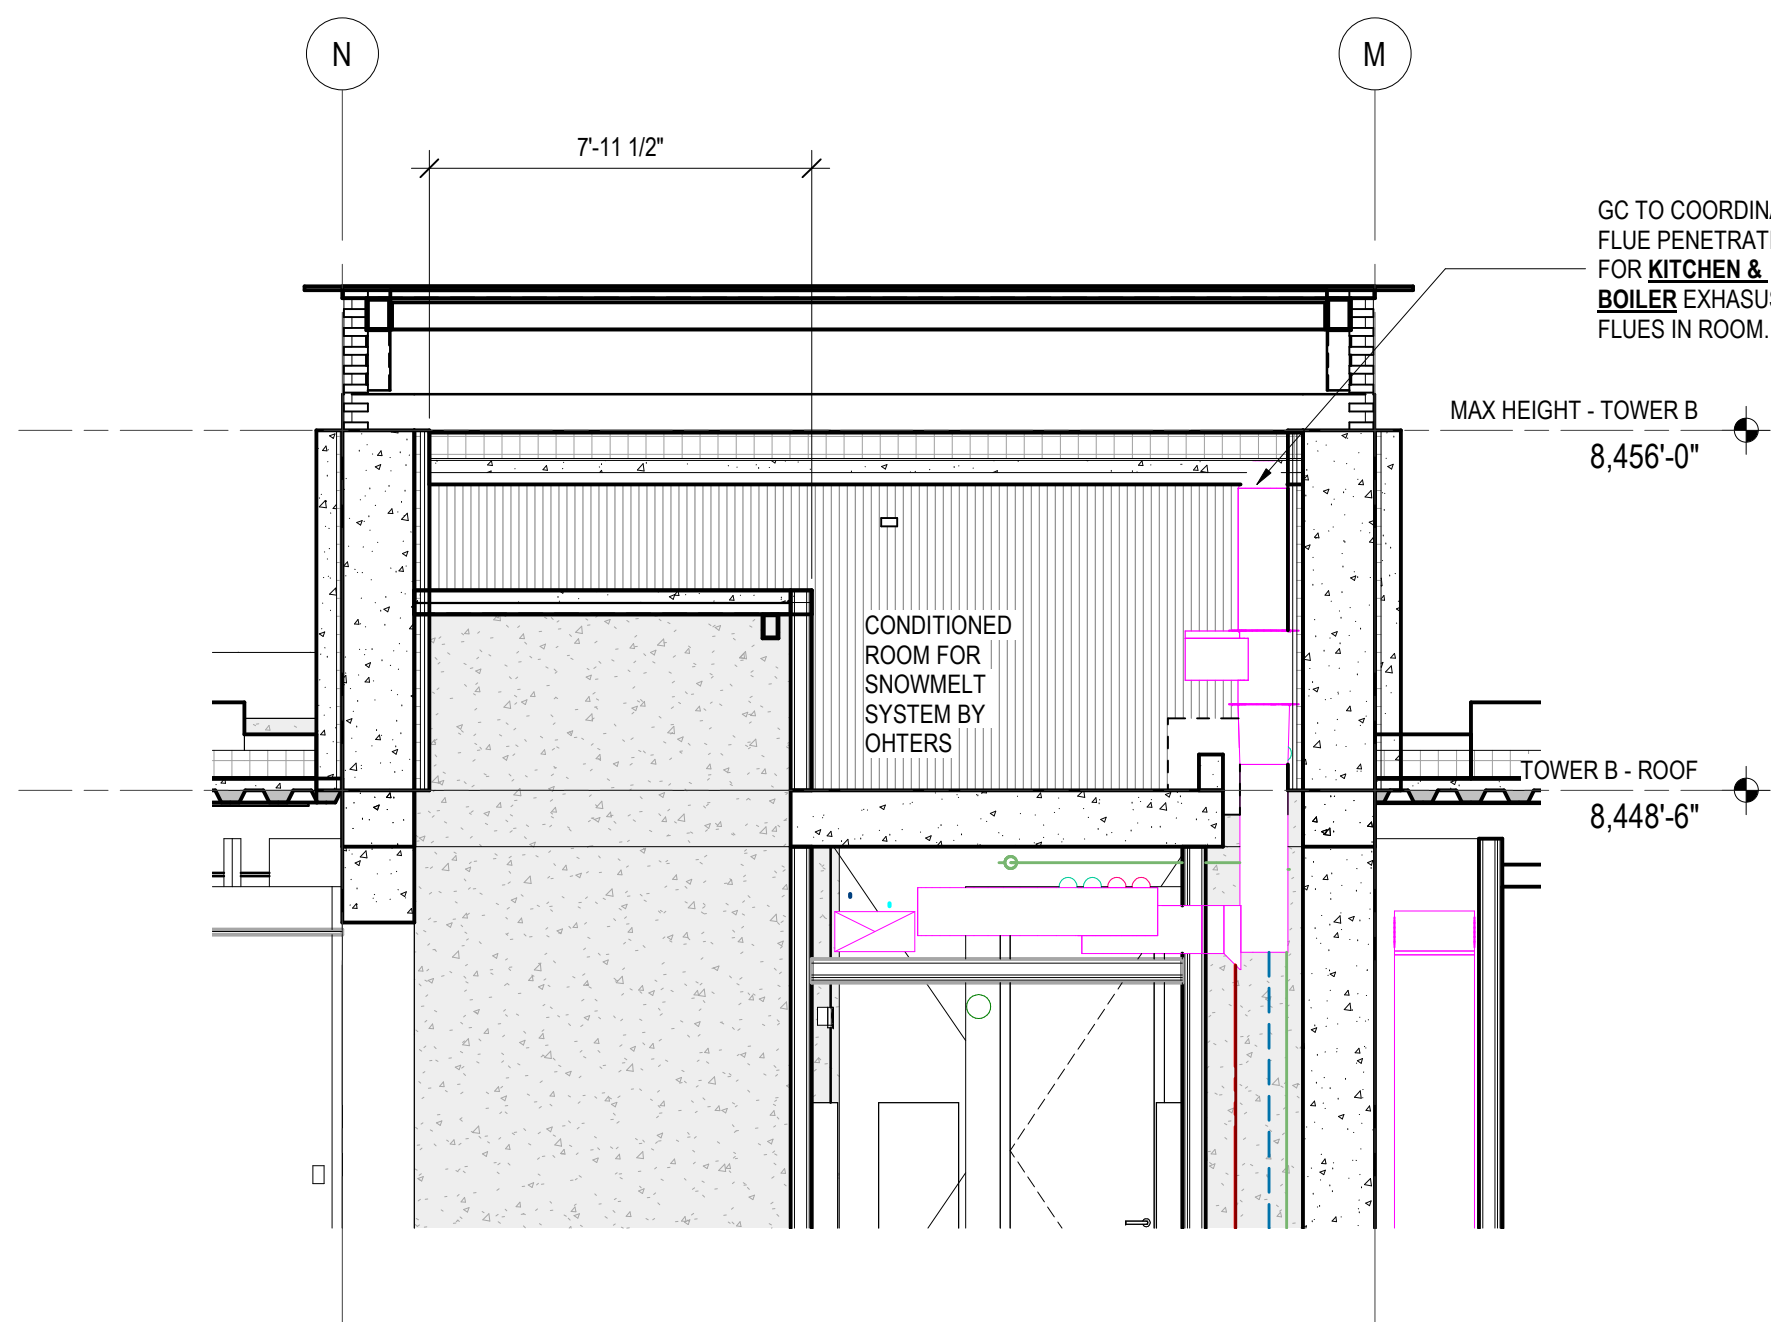


4 SECTION - MEP PENTHOUSE BUILDING B - LONGITUDINAL  
SCALE: 1/4" = 1'-0"

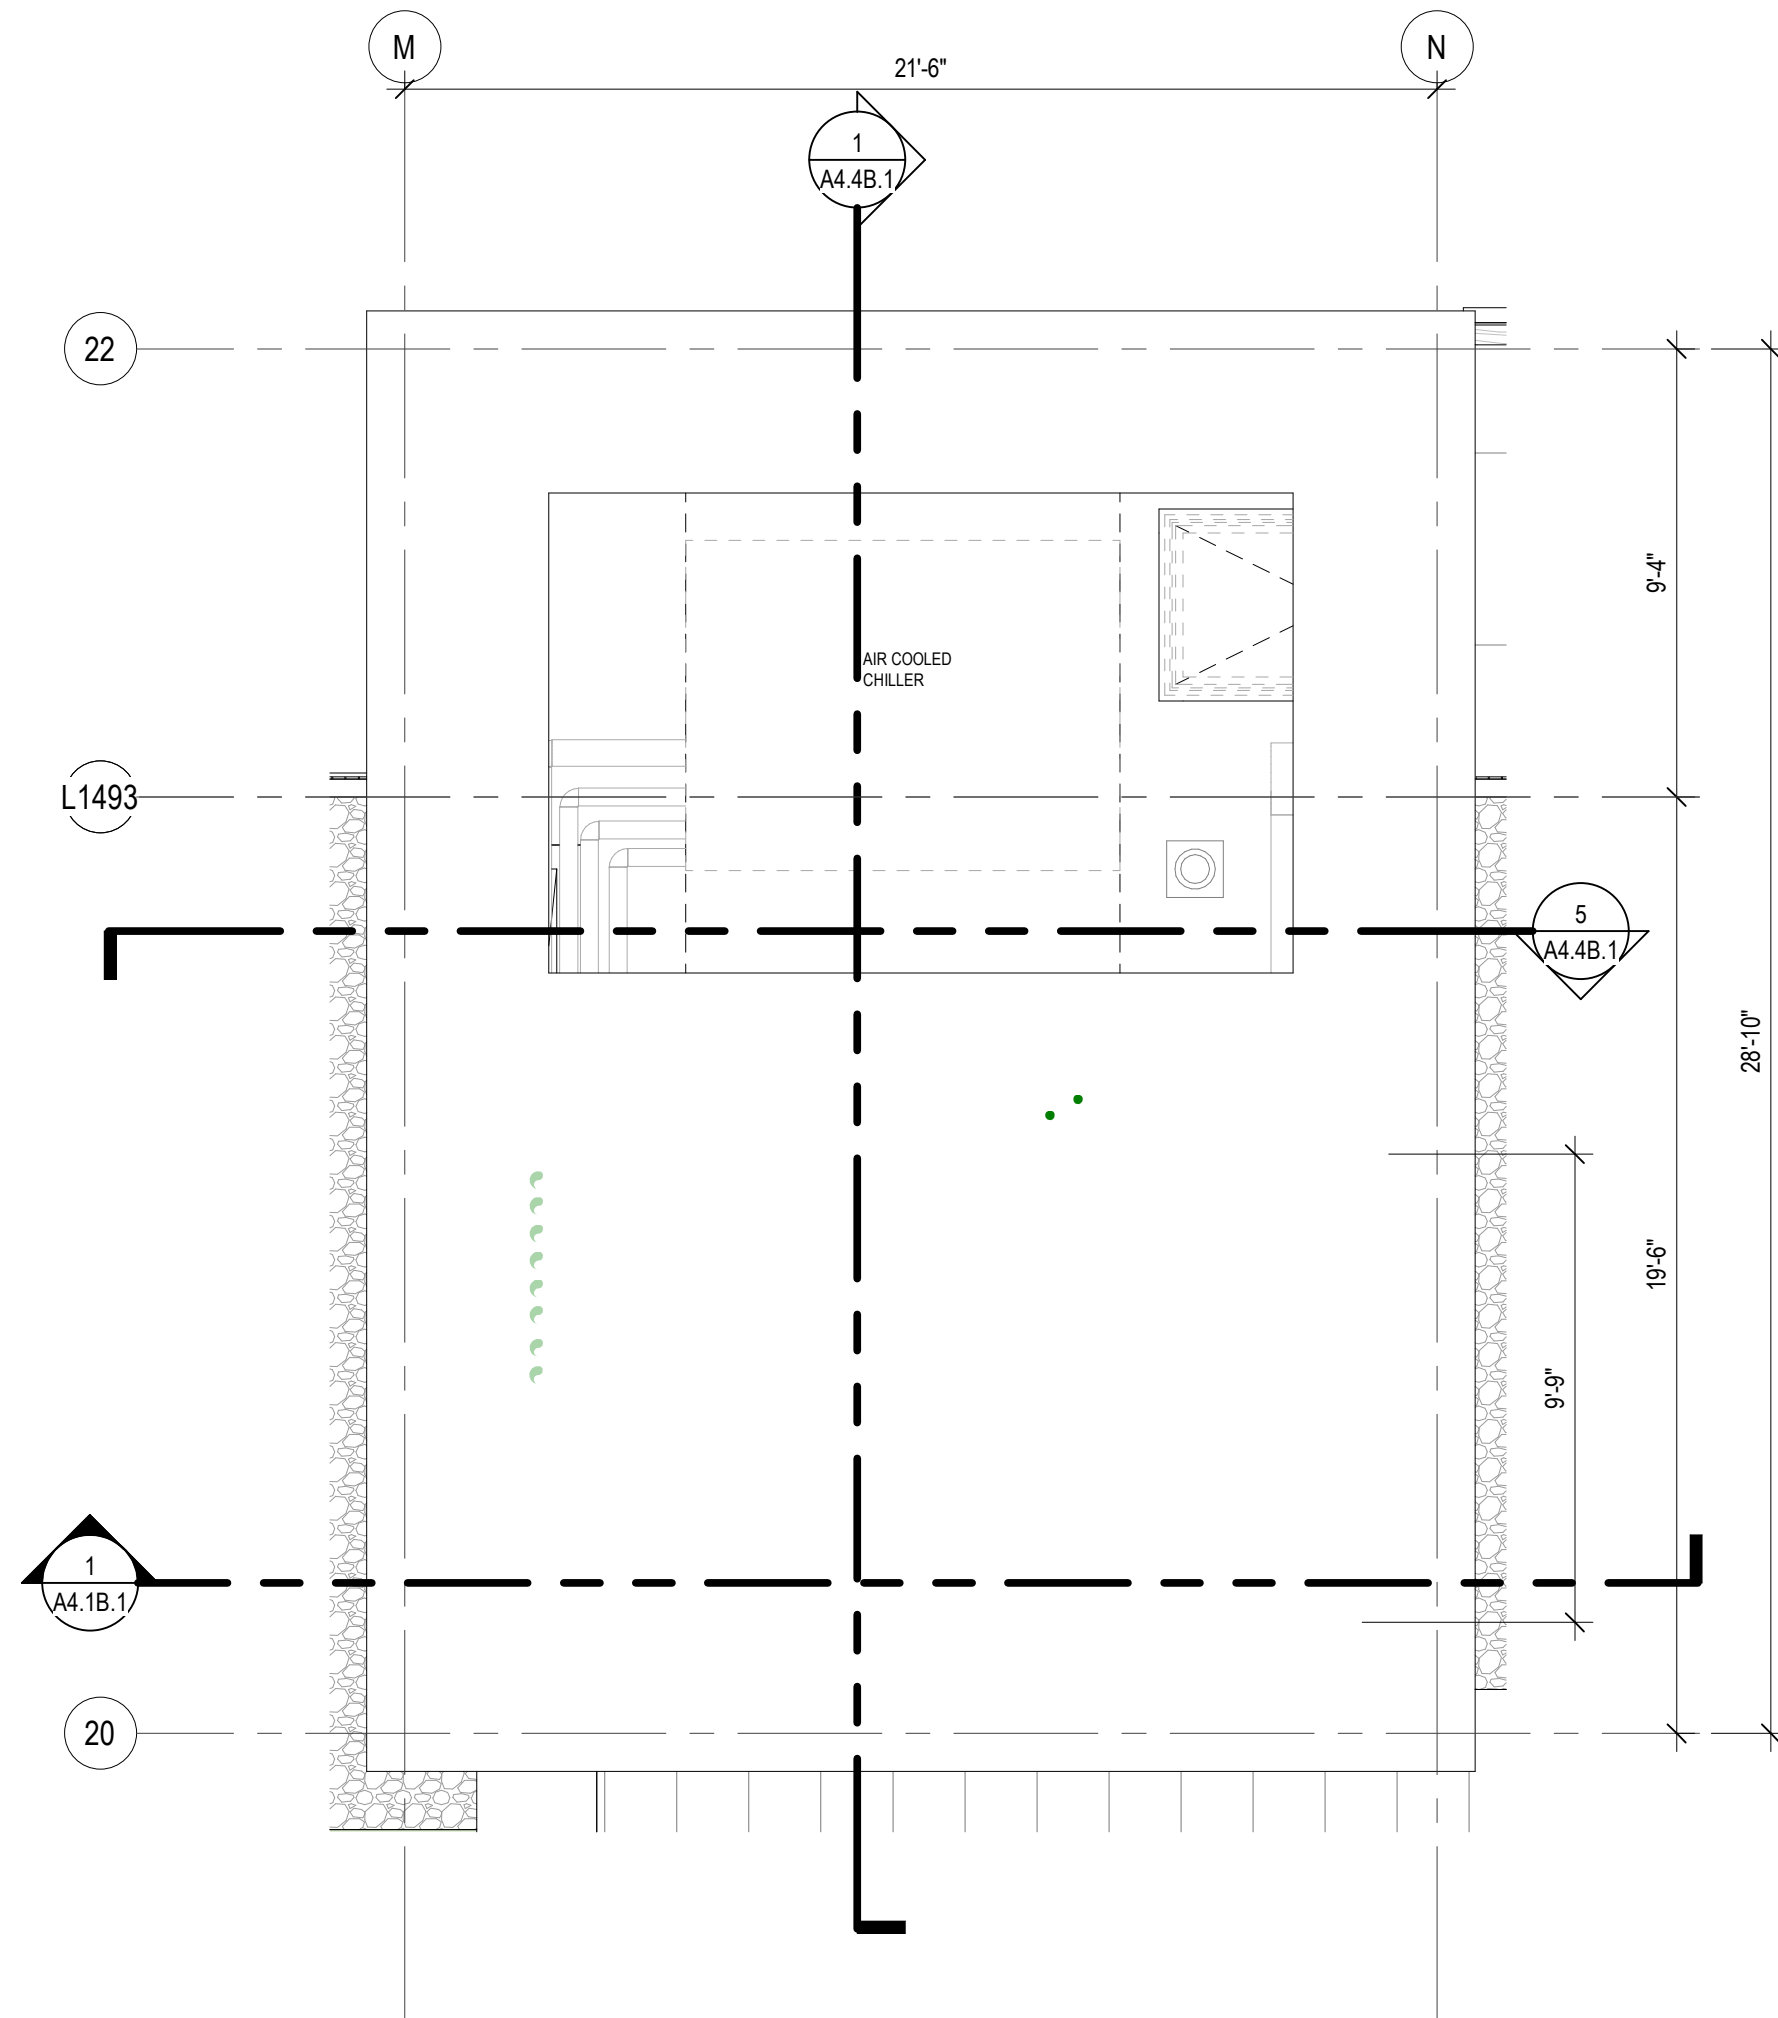


7 TOWER B - ENLARGED ROOF PLAN AT MEP PENTHOUSE  
SCALE: 1/4" = 1'-0"

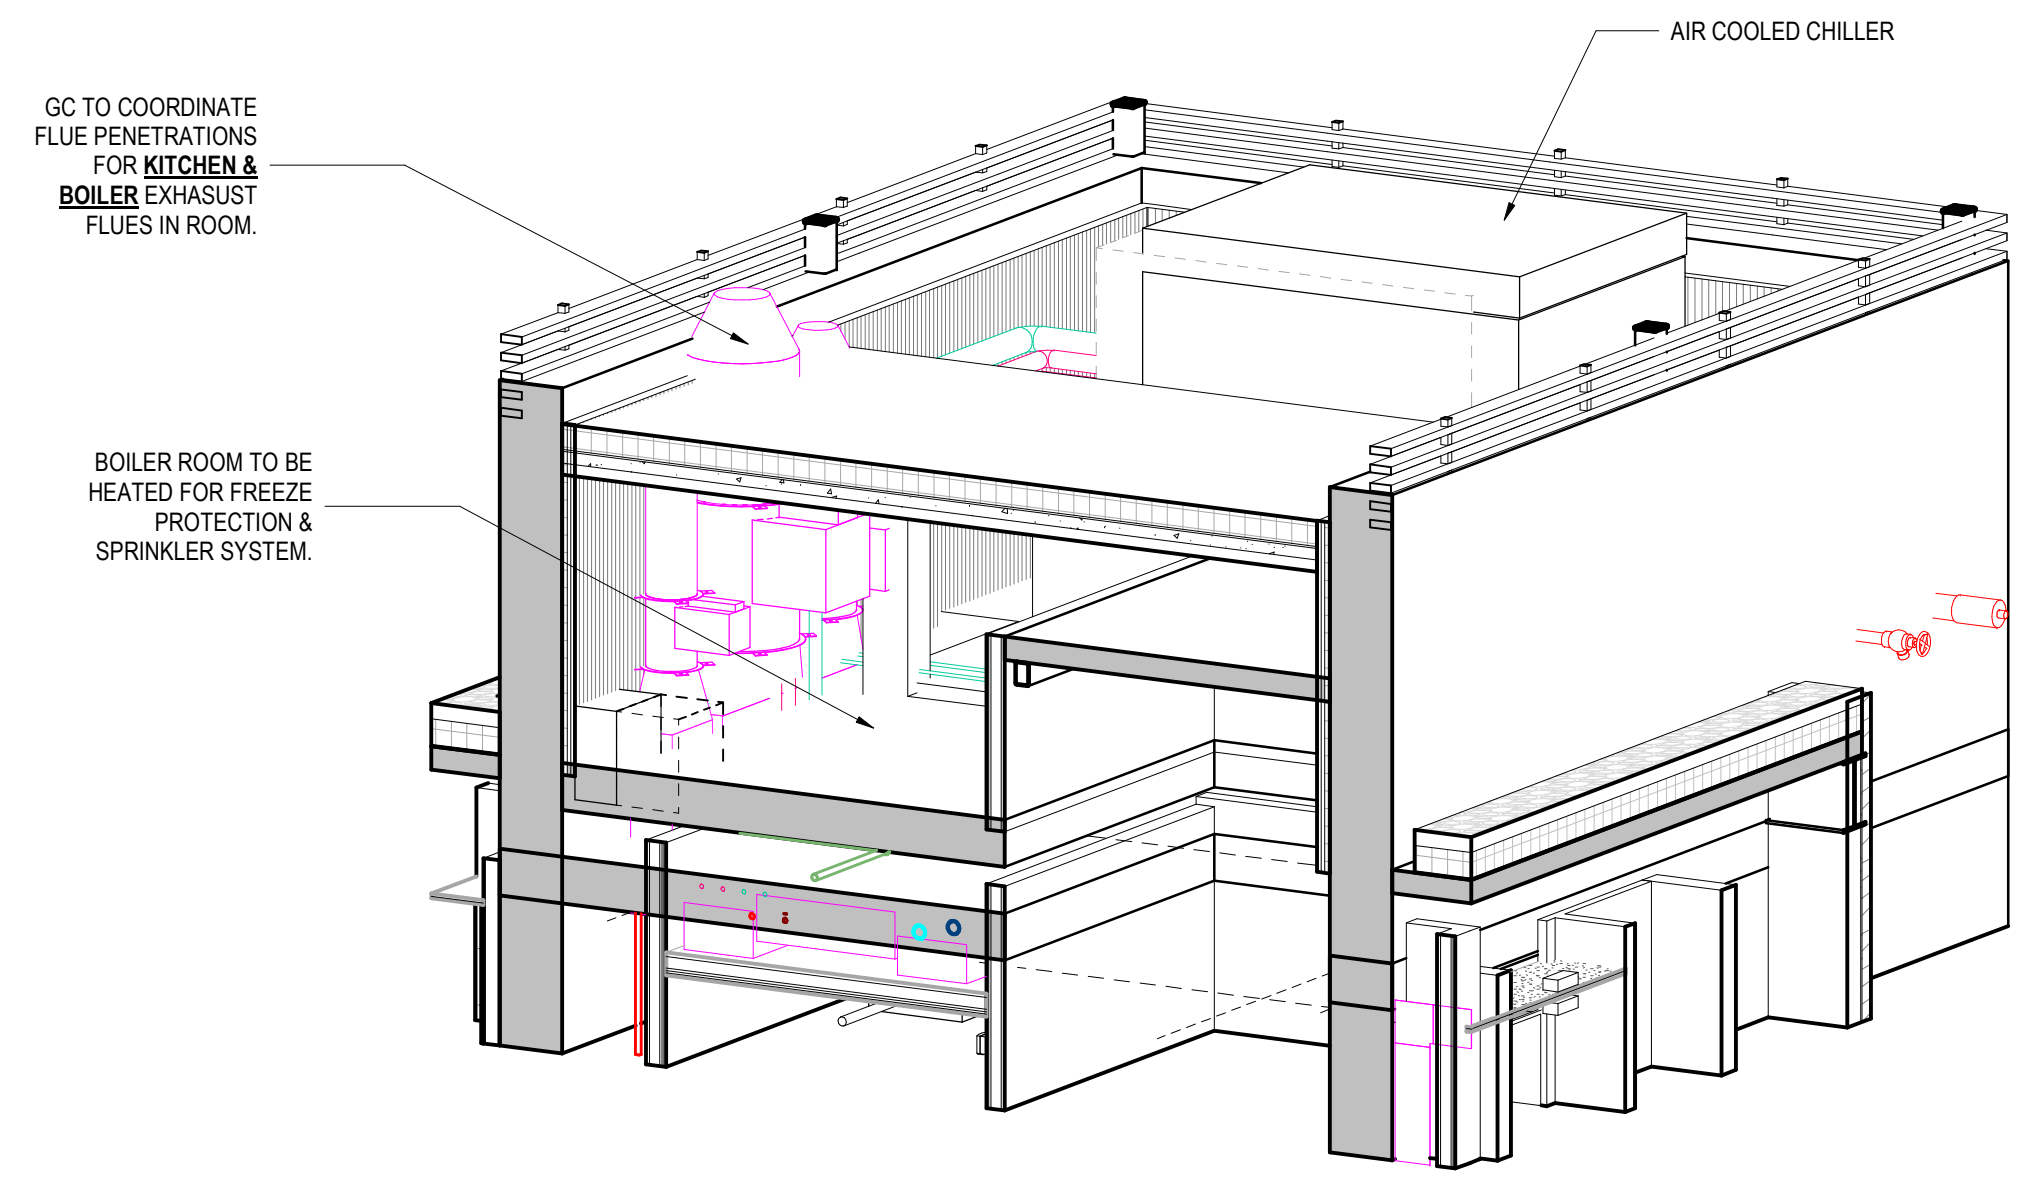


2 TOWER B - MEP PENTHOUSE AXO  
SCALE:

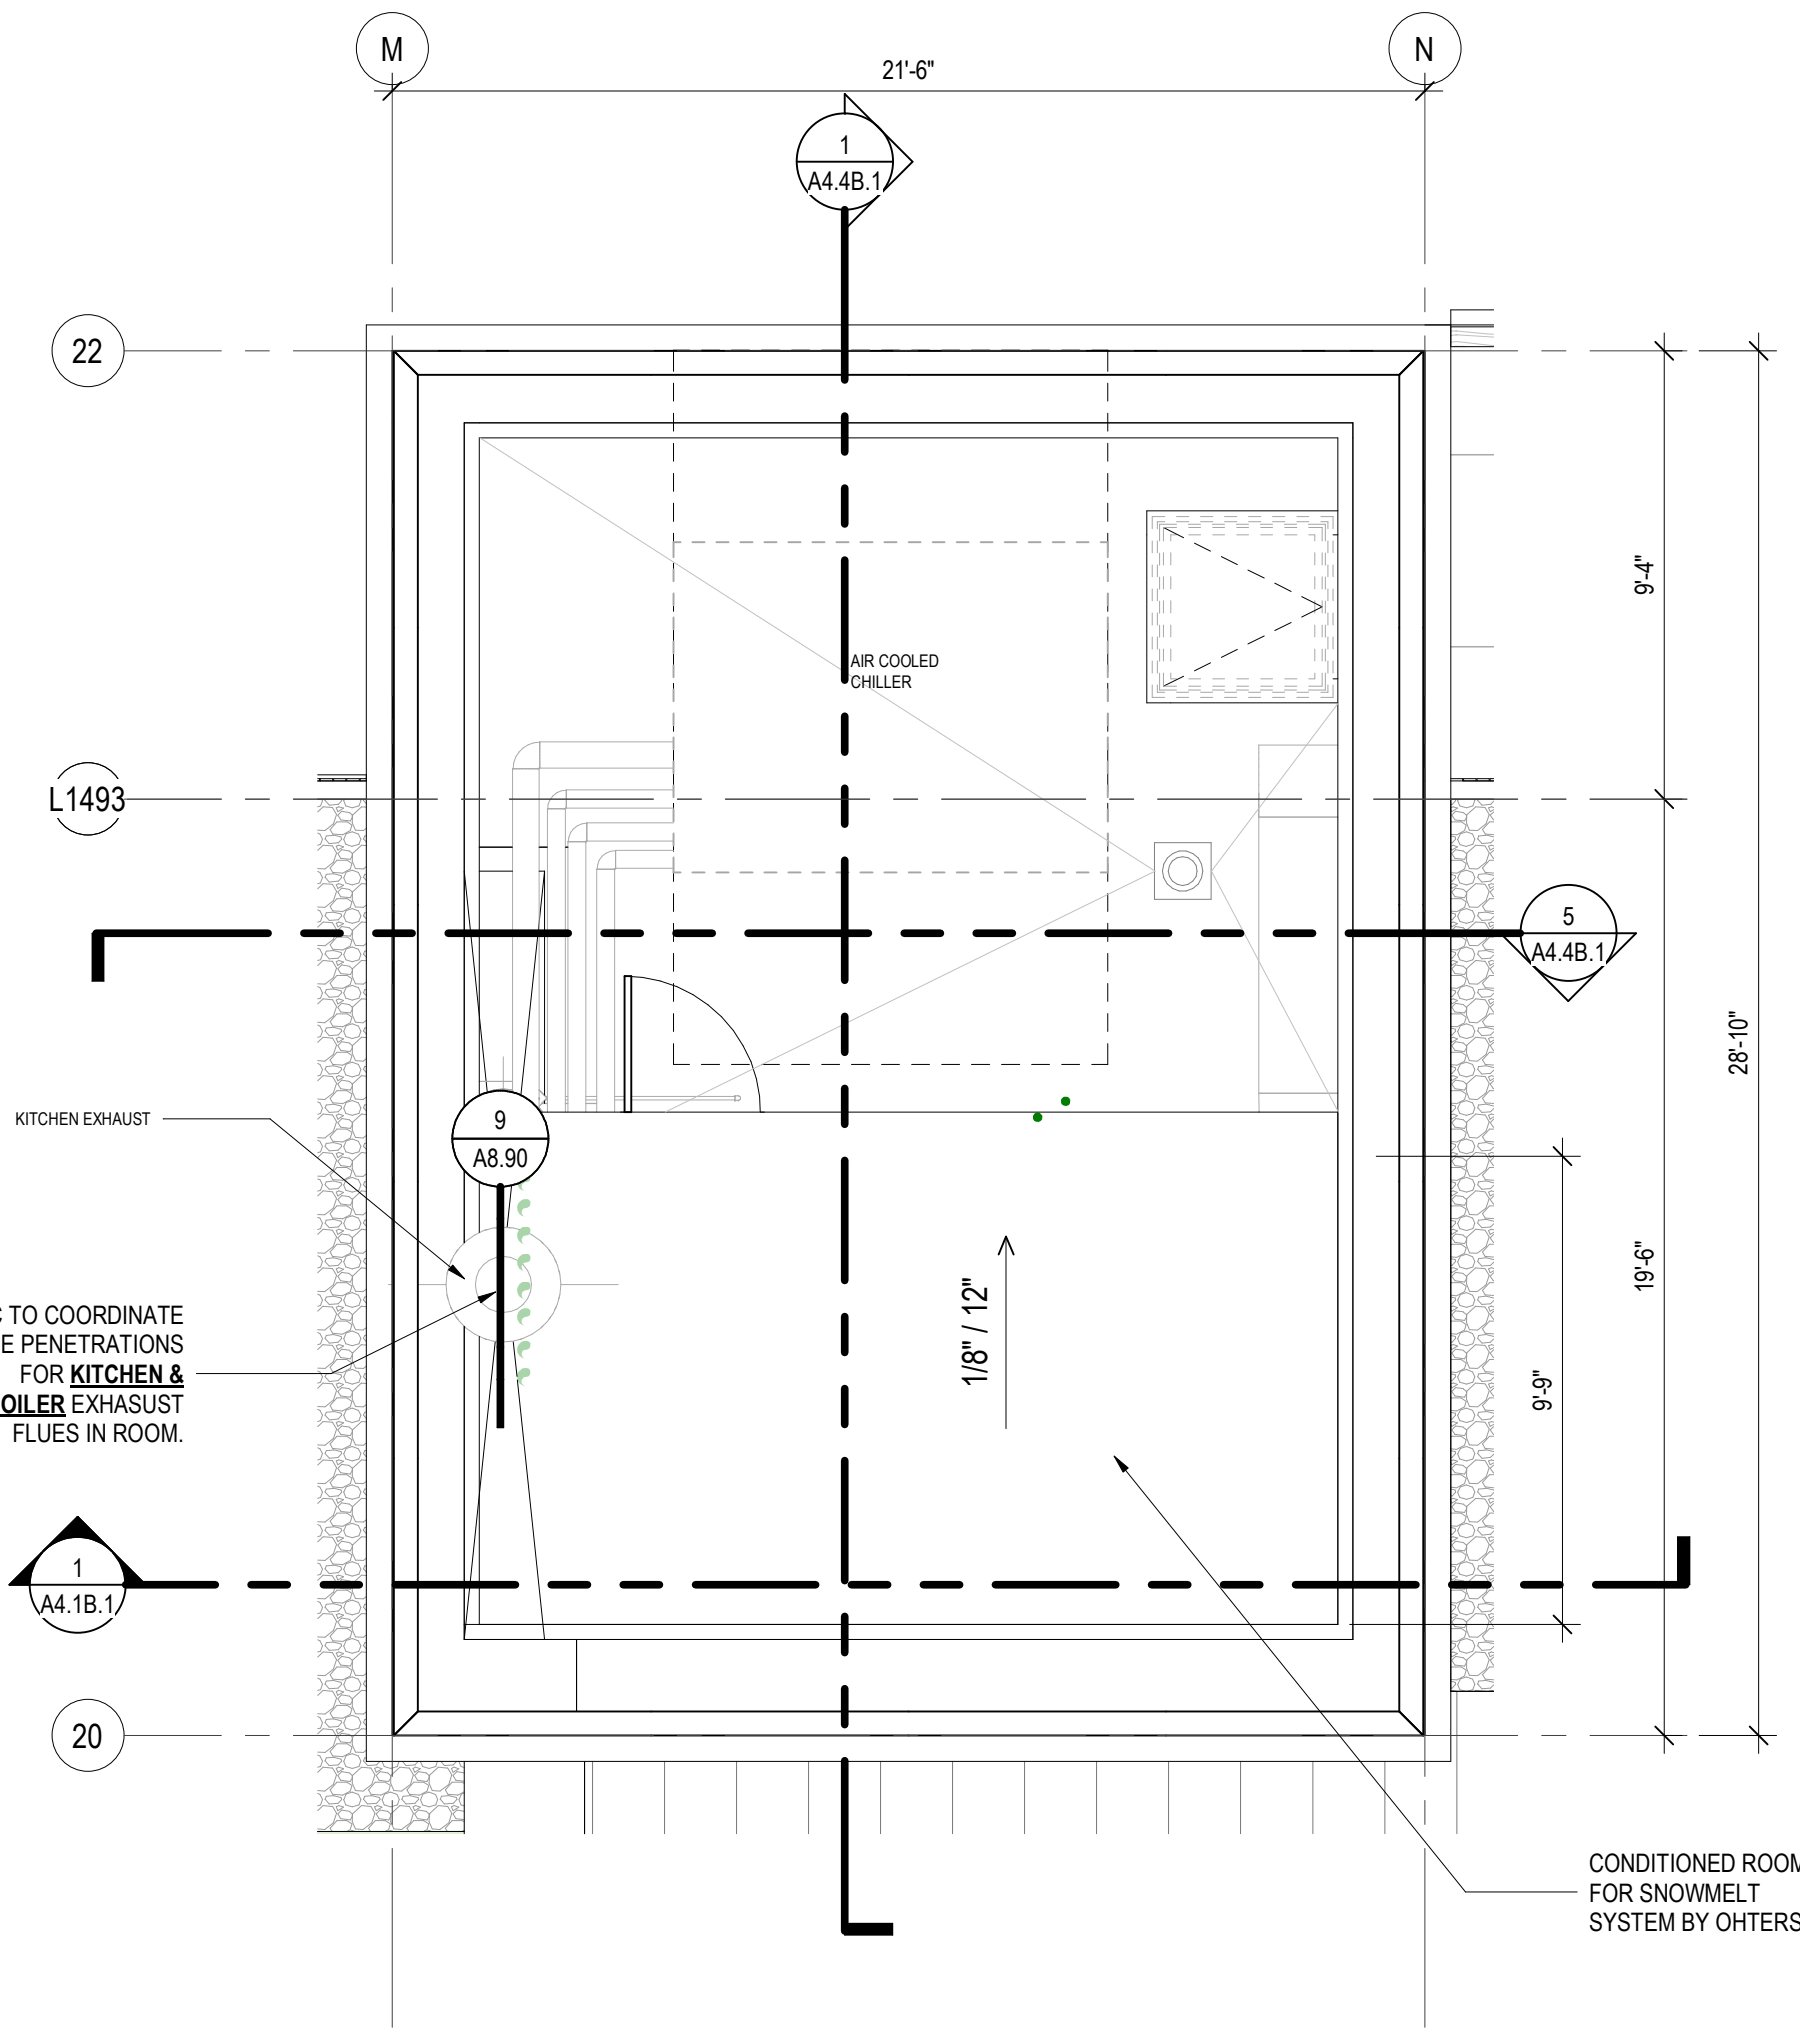

6 TOWER B - ENLARGED PLAN AT MEP PENTHOUSE LEVEL  
SCALE: 1/4" = 1'-0"

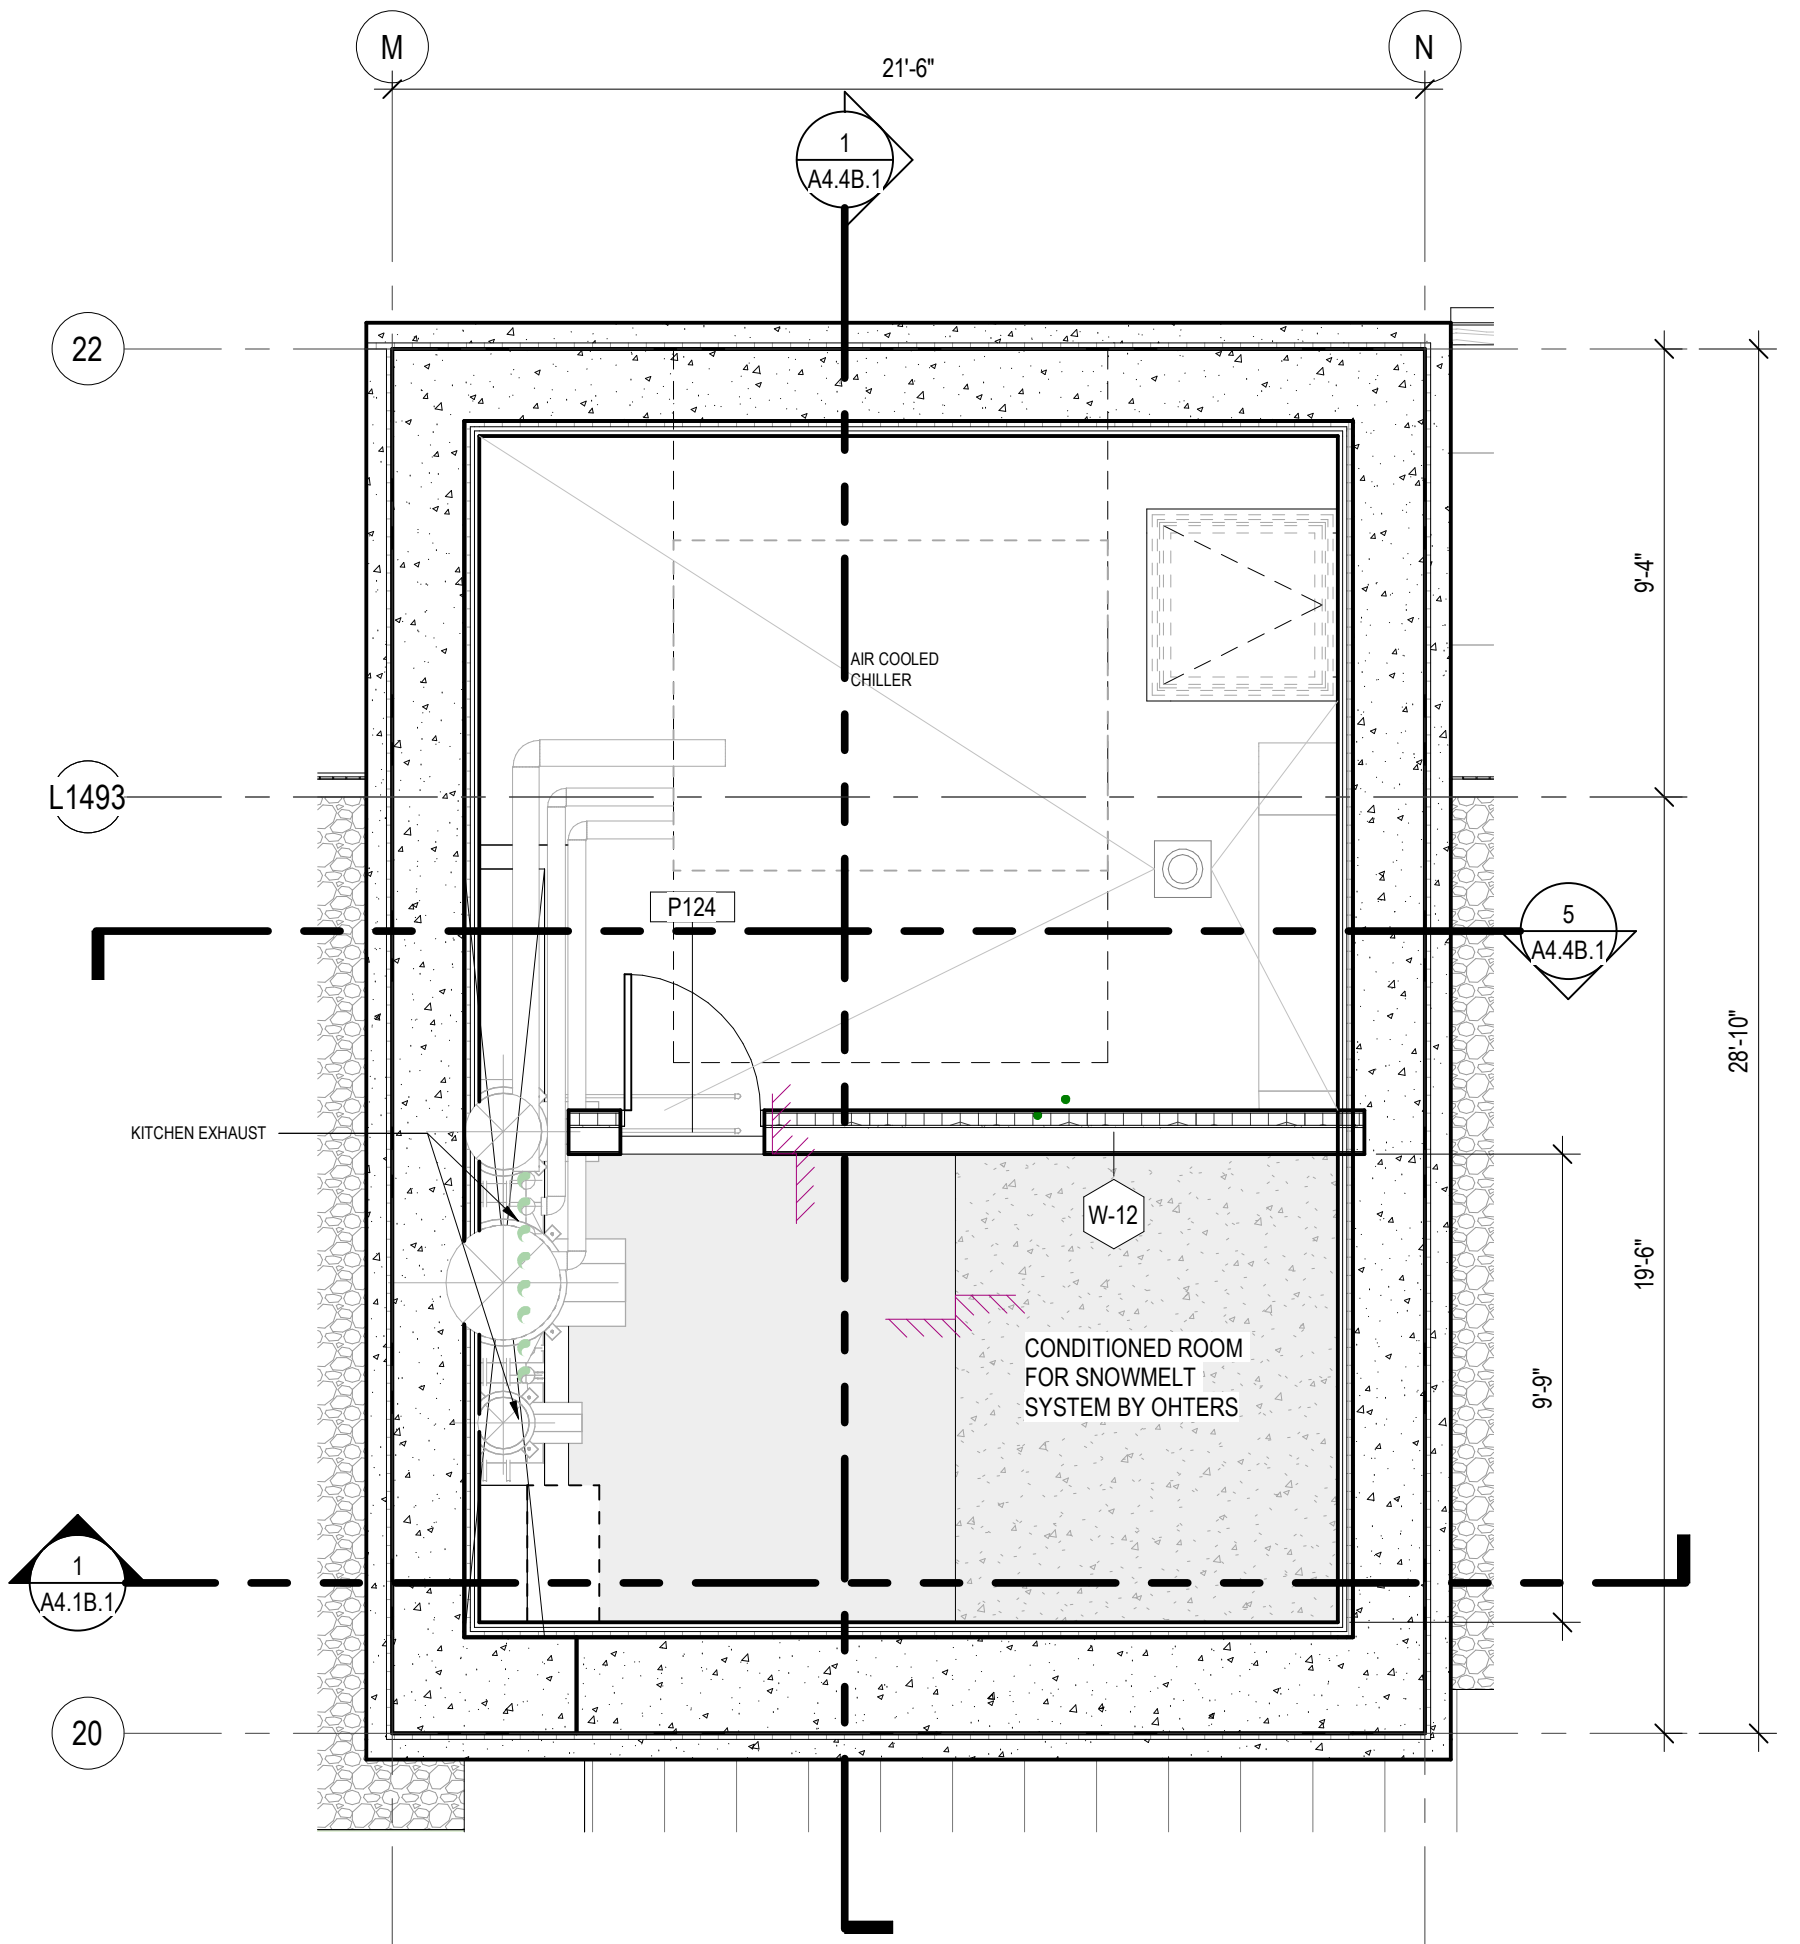

3 TOWER B - ENLARGED MEP ROOM PLAN AT MEP PENTHOUSE LEVEL  
SCALE: 1/4" = 1'-0"

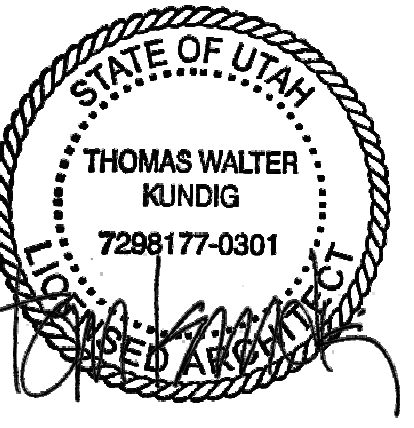

103 South Jackson St., Suite 200  
Seattle, Washington 98104 USA  
+1 206 468 2970 olsonkundig.com

Olson Kundig

SOMMET BLANC  
9300 MARSA C AVE  
PARK CITY, UT 84060



Aspen Group USA, LLC  
PO Box 980022  
Park City, Utah 84098

Pool Consultant  
Cloward H2O  
2696 N University Ave., Suite 200  
Provo, UT 84604

Landscape Architect  
EPG Design  
6949 South High Tech Drive, Suite 100  
Midvale, Utah 84047

Specifications Writer  
Friday Group  
88 Mainelli Road  
Middlebury, VT

Code Consultant  
Holmes  
600 1st Avenue, Suite 200A  
Seattle, WA 98104

Fire Protection Engineer  
Jensen Hughes  
One Research Drive, Suite 305C  
Westborough, MA 01581

Vertical Transportation Consultant  
Larch Bates  
1915 North Creek Parkway, Suite 304  
Bothell, WA 98011

Structural Engineer  
Magnusson Klemencic Associates  
1301 5th Ave., Suite 3200  
Seattle, WA 98101

Lighting Designer  
O  
1319 SE MLK Blvd., Suite 210  
Portland, Oregon 97219

Building Envelope Consultant  
RDH  
2101 N 34th St  
Seattle, WA 98103

Accessibility Consultant  
Studio Pacifica  
2144 Westlake Ave N, Suite F  
Seattle, WA 98109

MEP Engineer  
WSP USA  
1001 Fourth Ave., Suite 3100  
Seattle, WA 98154

principal architect TK, KM  
project manager TM, JR, SL, MD  
drawn by JF, BD

checked by Checker  
job no. 2052  
date 01/19/2025

revisions:

K 02/05/25 ASI 006.1  
no. date by

IFC SET 3 OF 3  
01/15/2025

TOWER B - ENLARGED  
PLAN & SECTION AT  
ROOF

A4.4B.1