



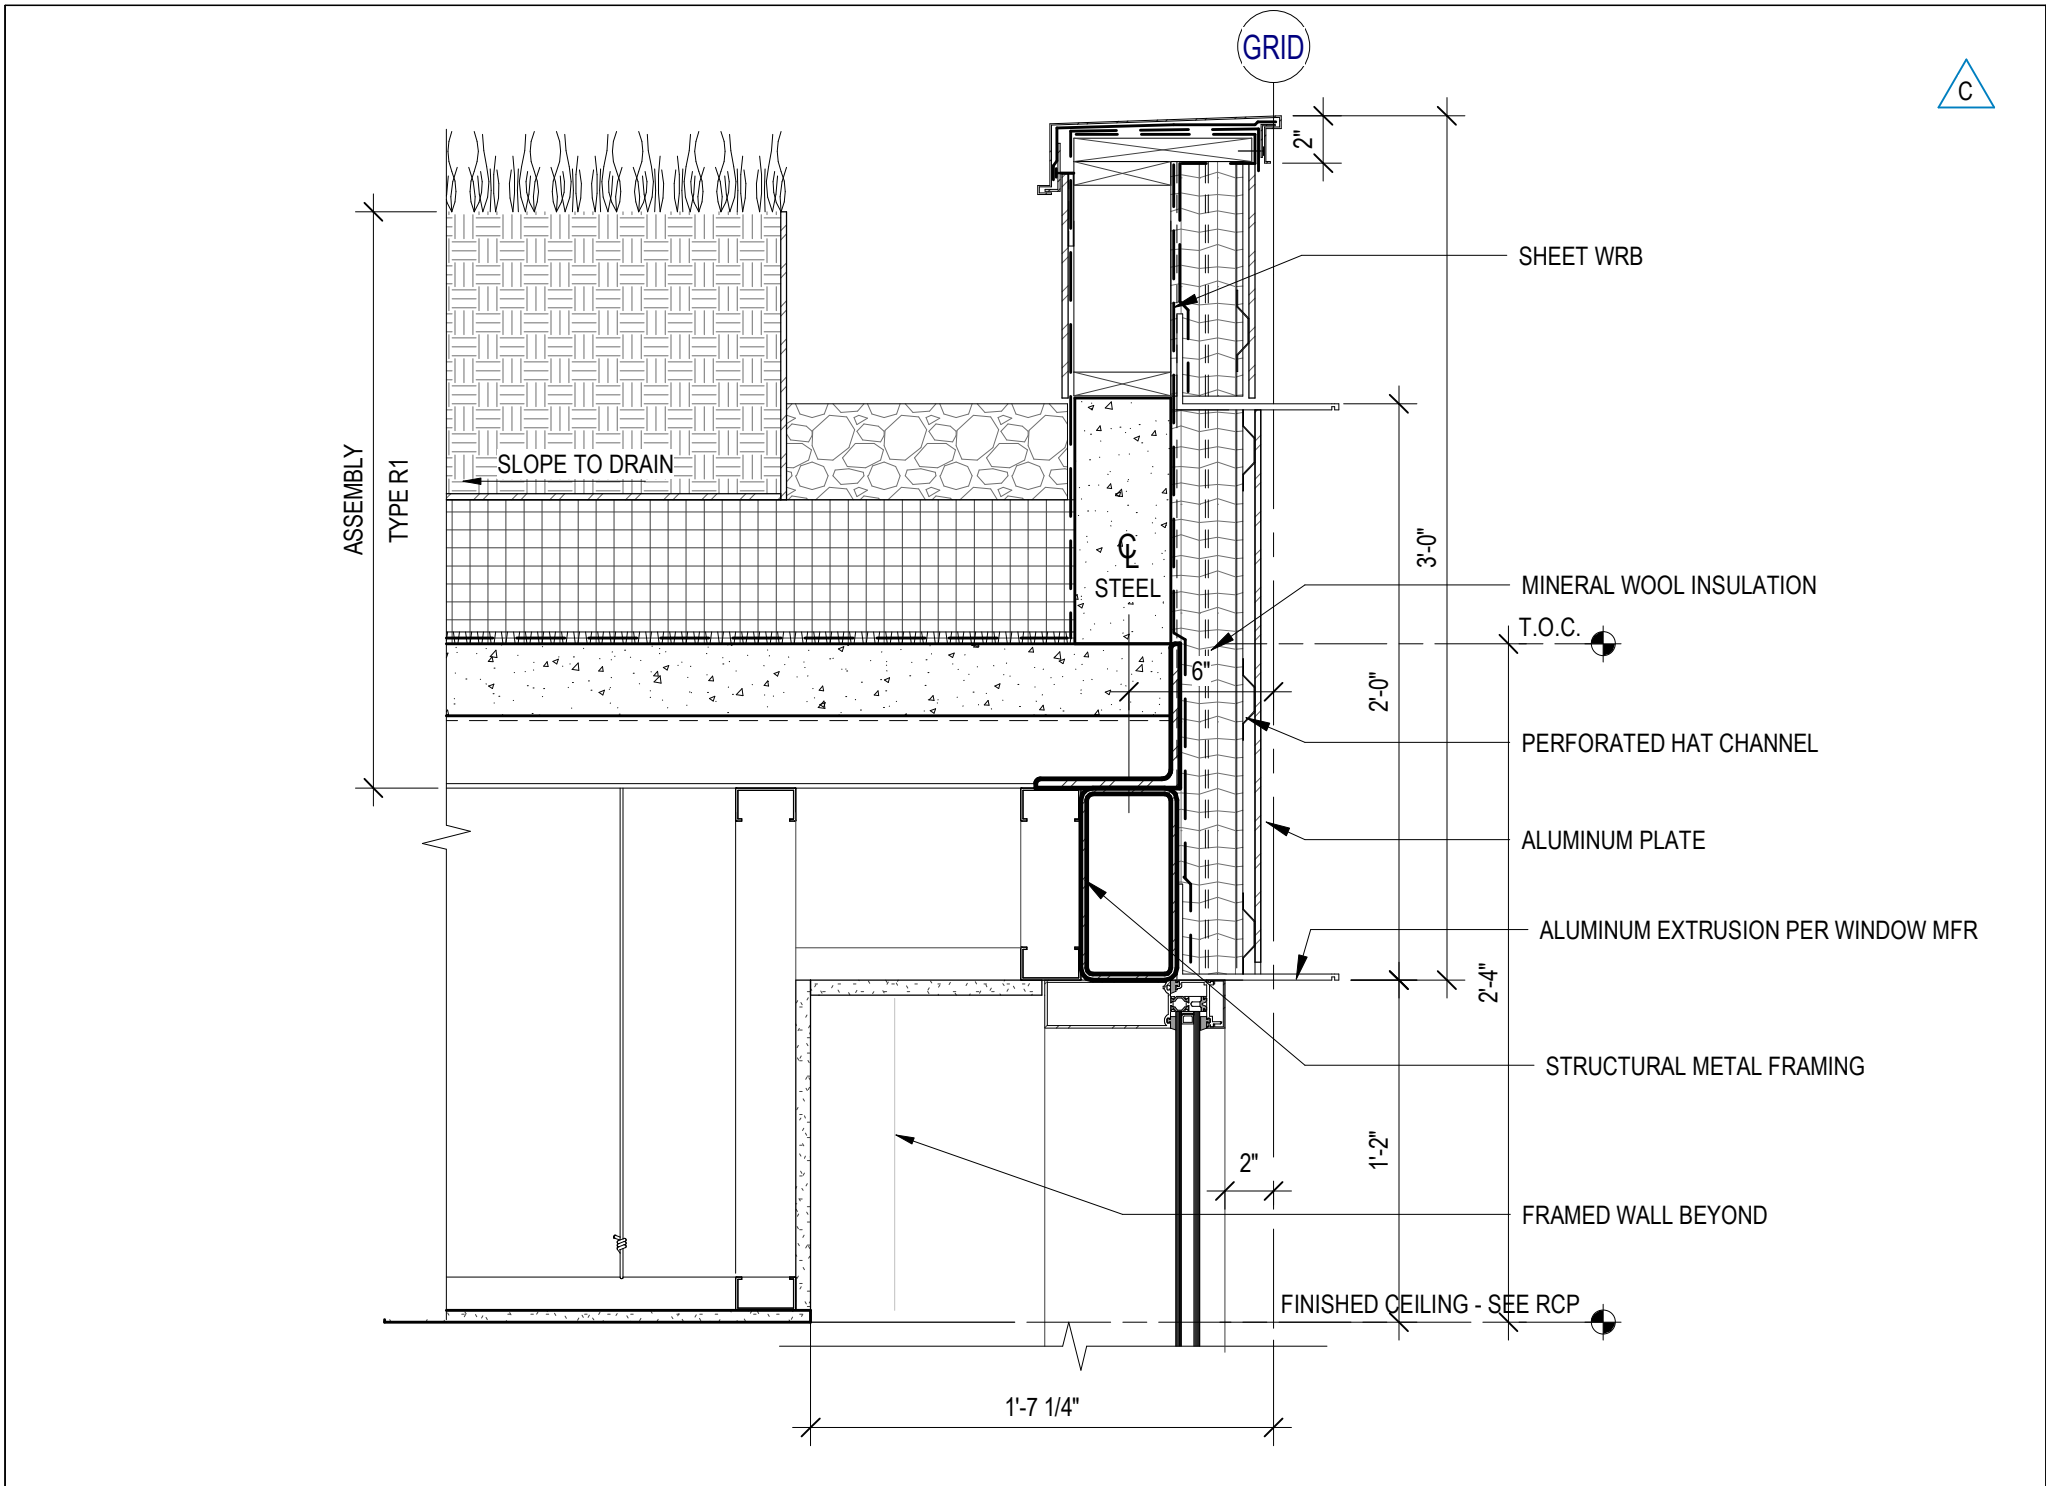

16 DETAIL SECTION - CONNECTOR PARAPET @ WINDOW
SCALE: 1 1/2" = 1'-0"

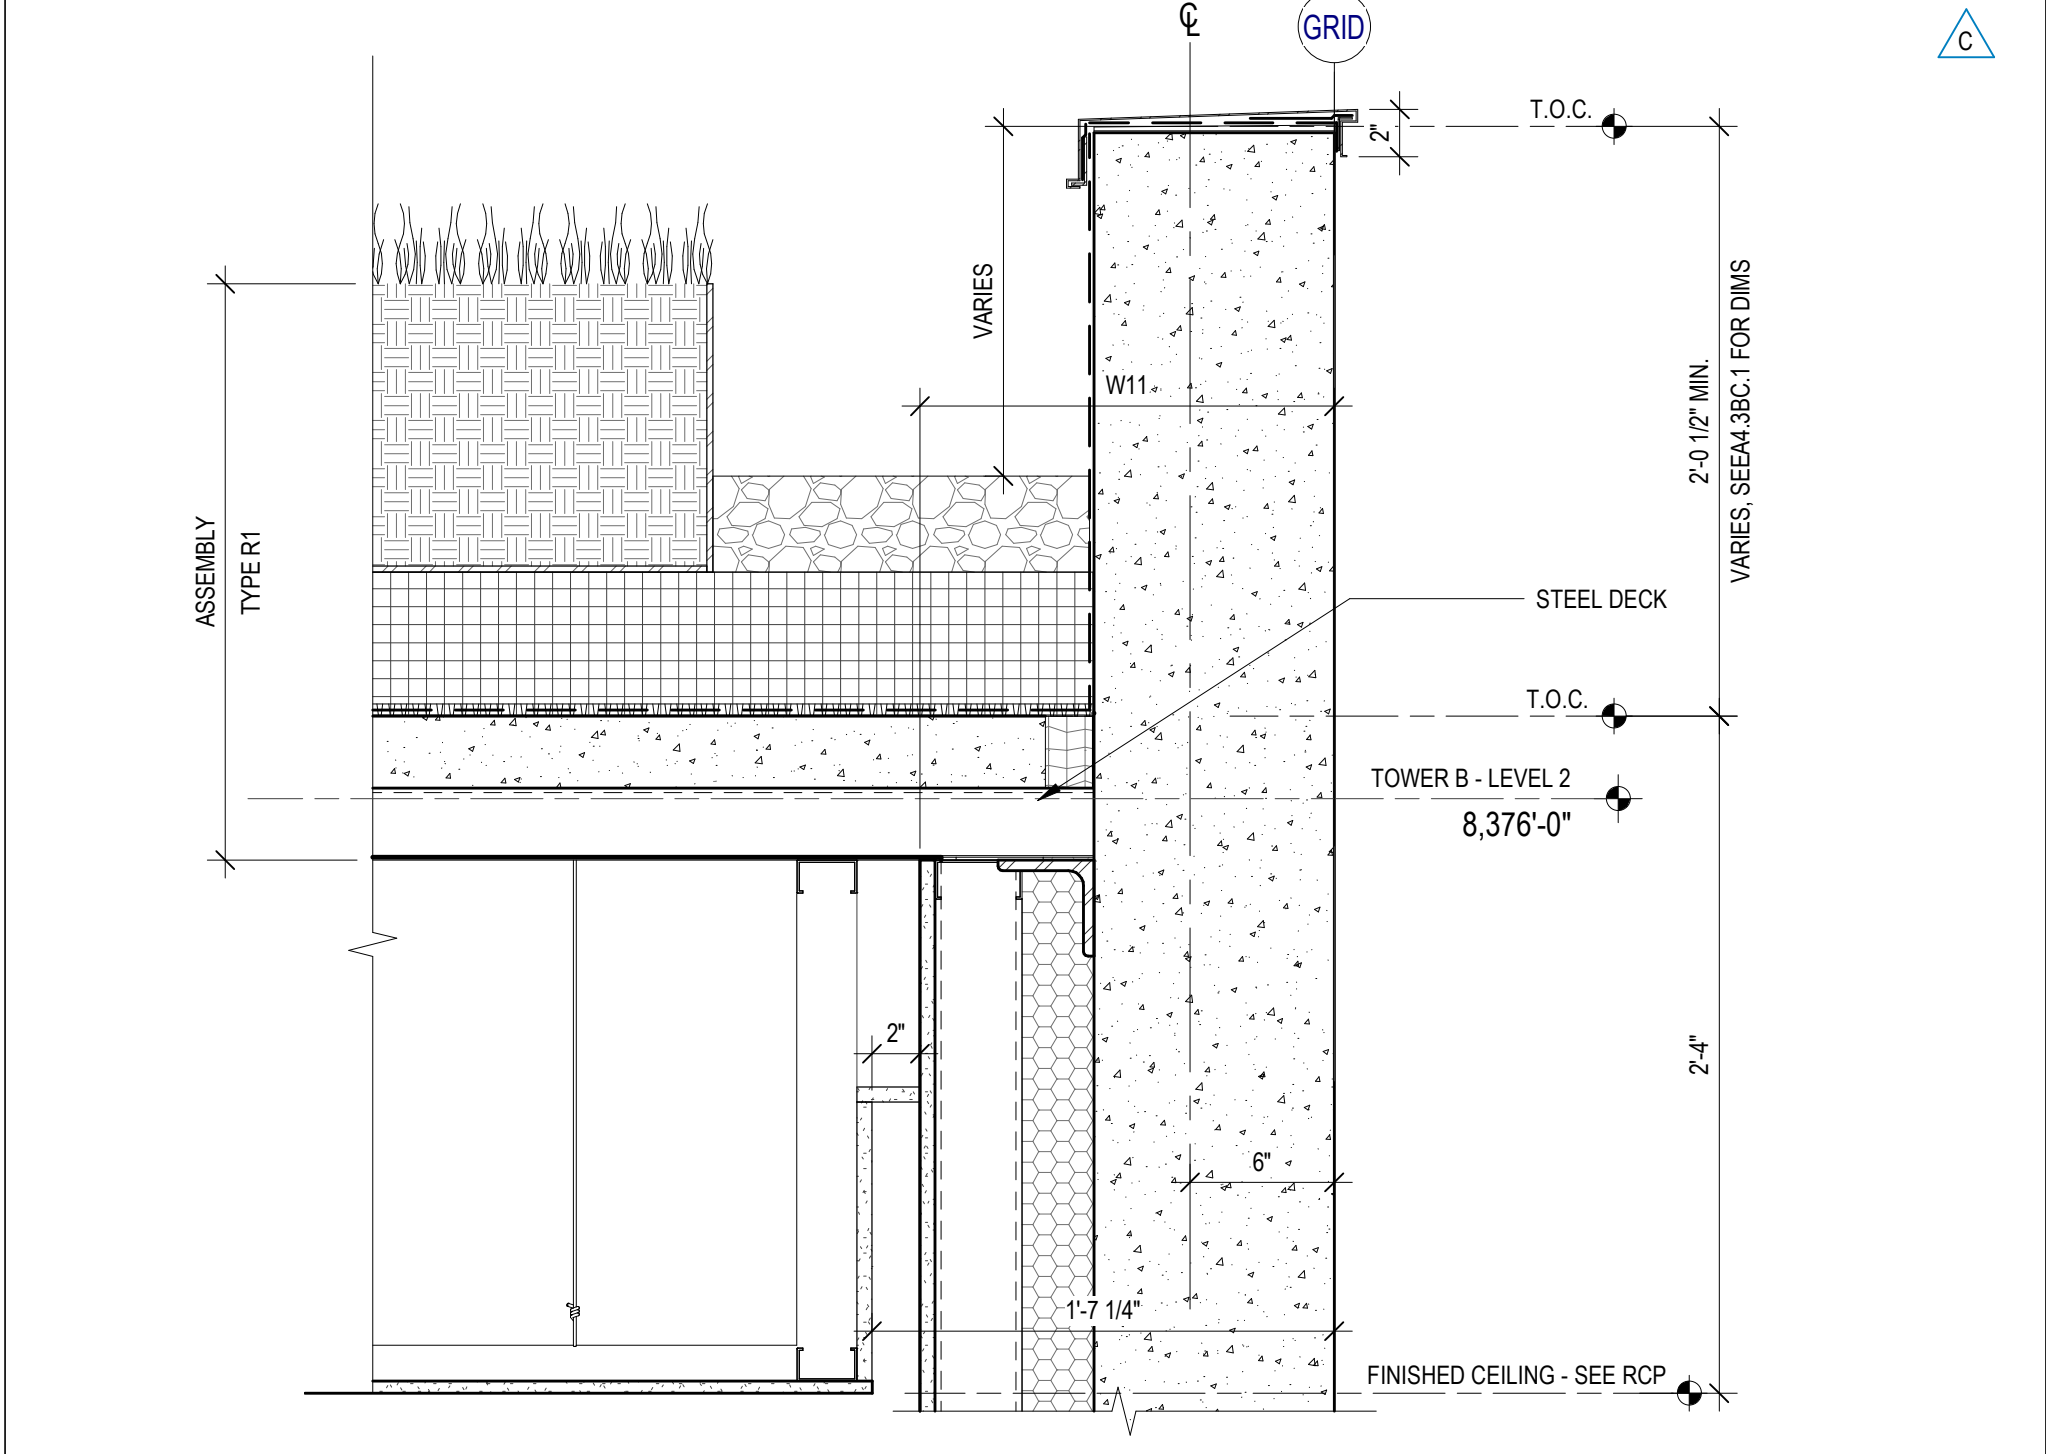

15 DETAIL SECTION - CONNECTOR PARAPET @ CONCRETE WALL
SCALE: 1 1/2" = 1'-0"




13 DETAIL SECTION - B/C CONNECTOR ROOF @ TOWER C
SCALE: 1 1/2" = 1'-0"




8 DETAIL SECTION - PENTHOUSE DECK @ GREEN ROOF PLANTER
SCALE: 1 1/2" = 1'-0"




7 DETAIL SECTION - TYP. CONNECTOR PARAPET
SCALE: 1 1/2" = 1'-0"

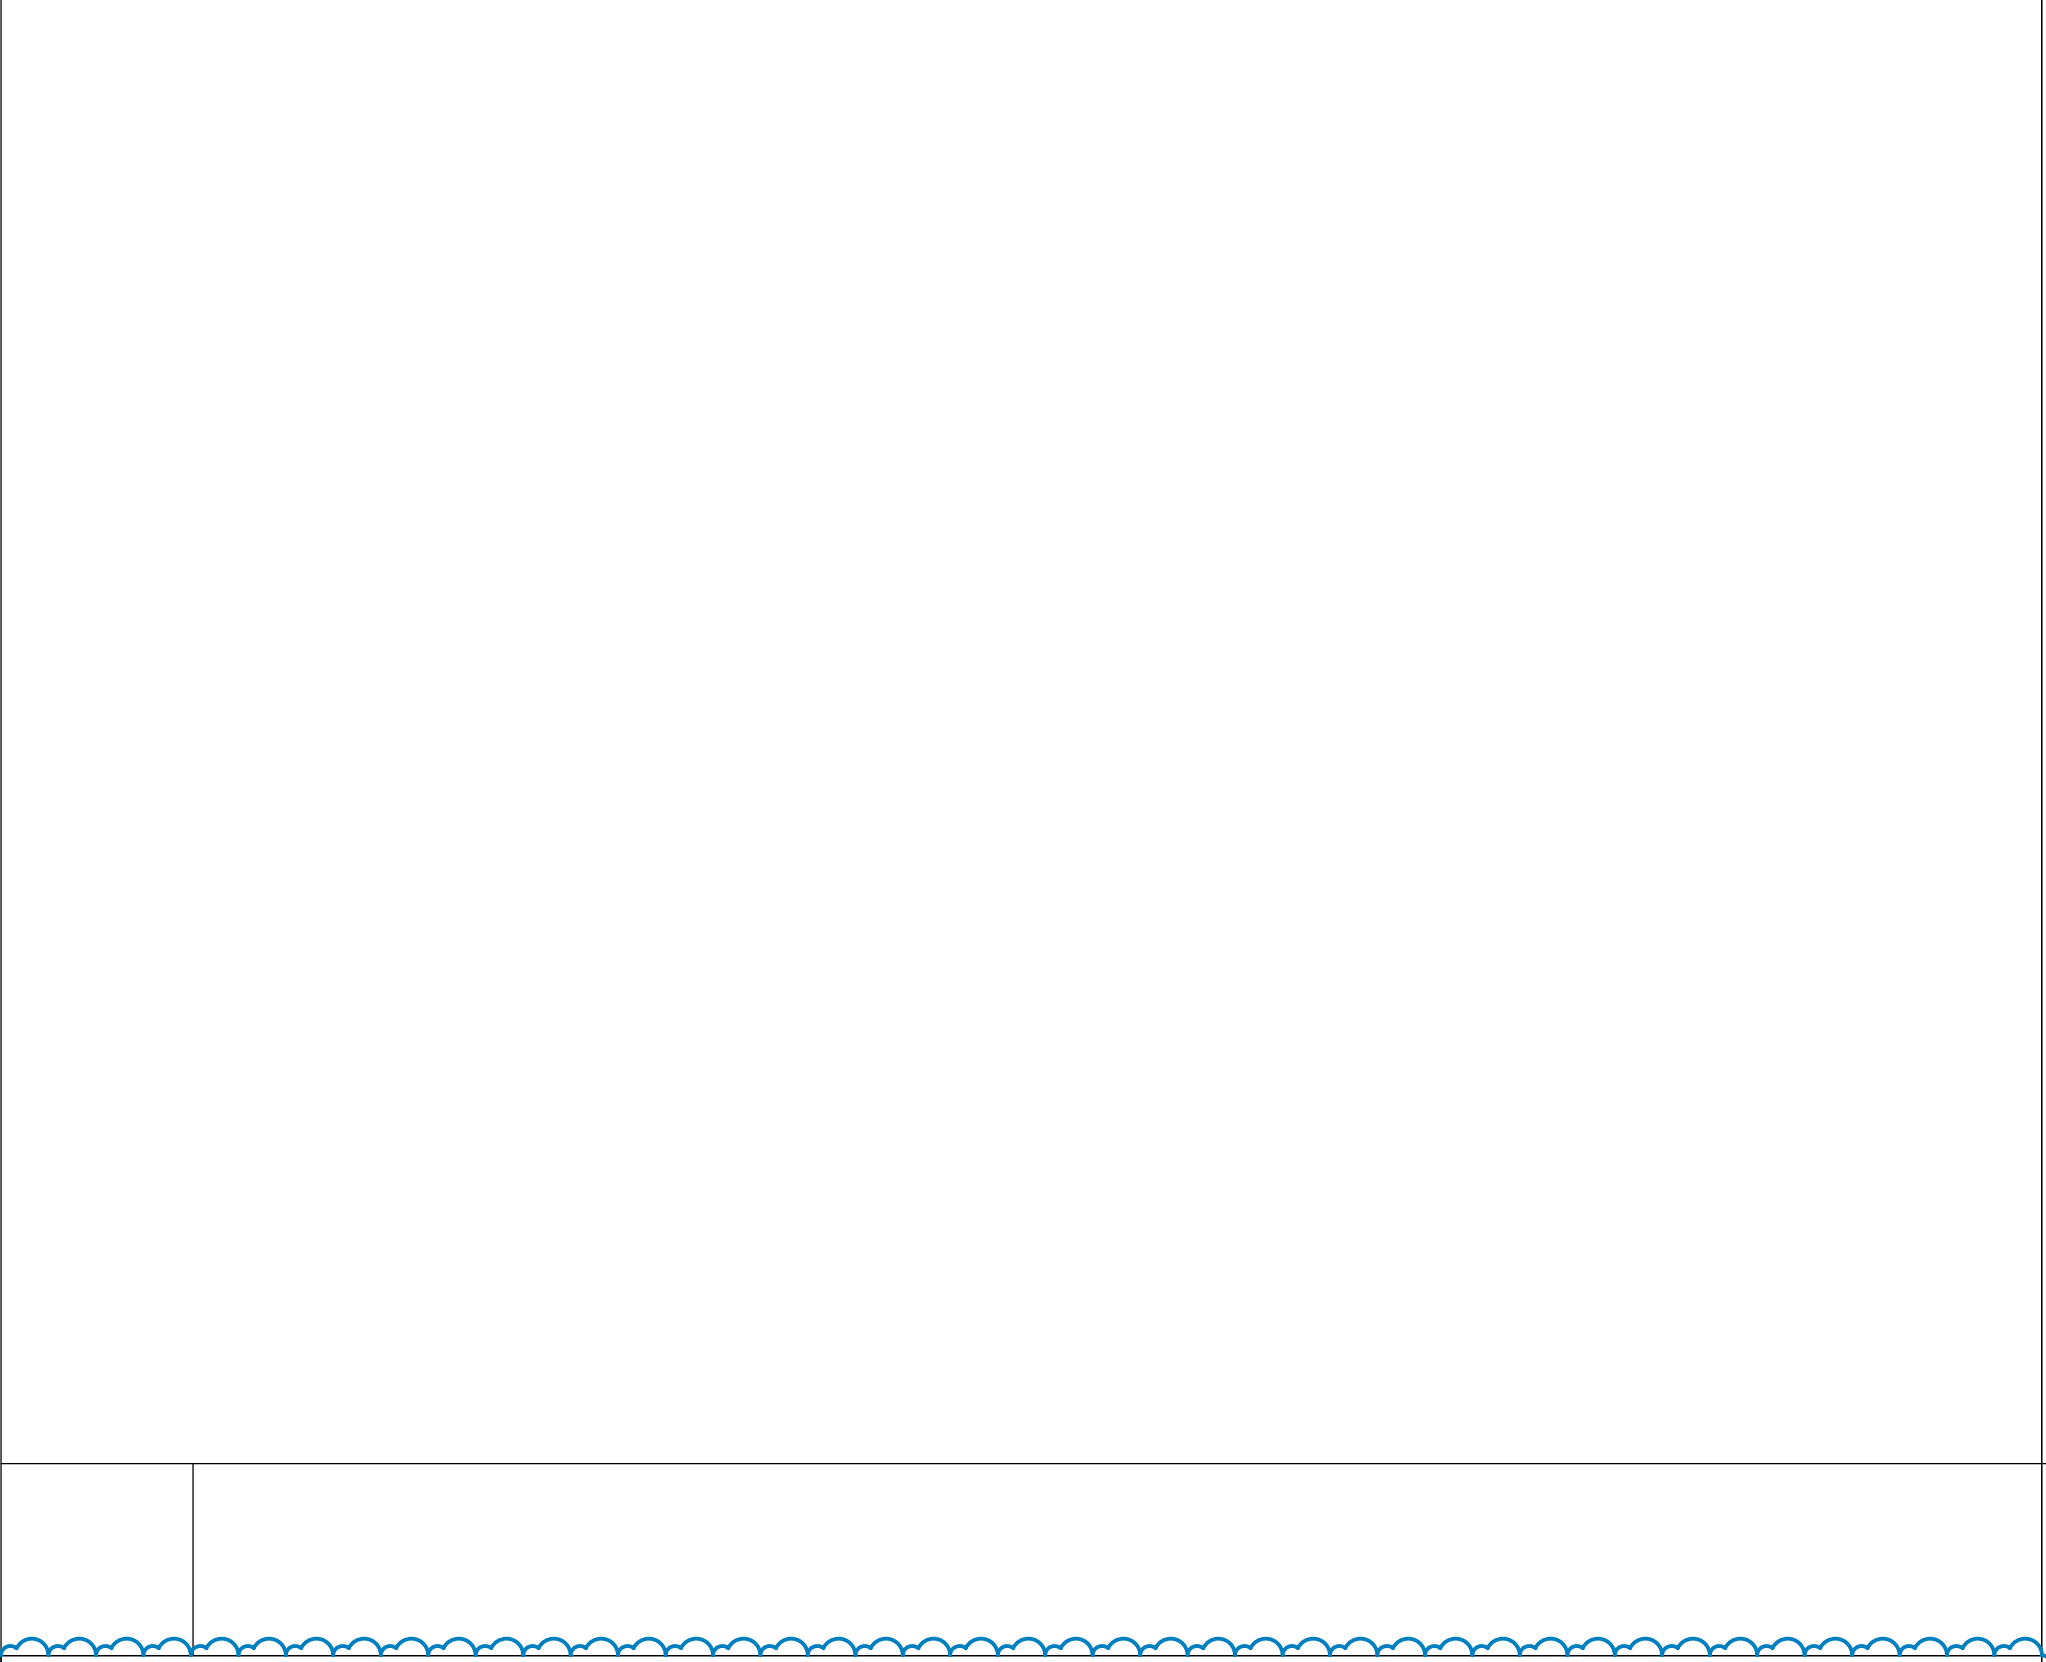


6 ROOF- CONCRETE WALL CAP AT FURR OUT
SCALE: 3" = 1'-0"

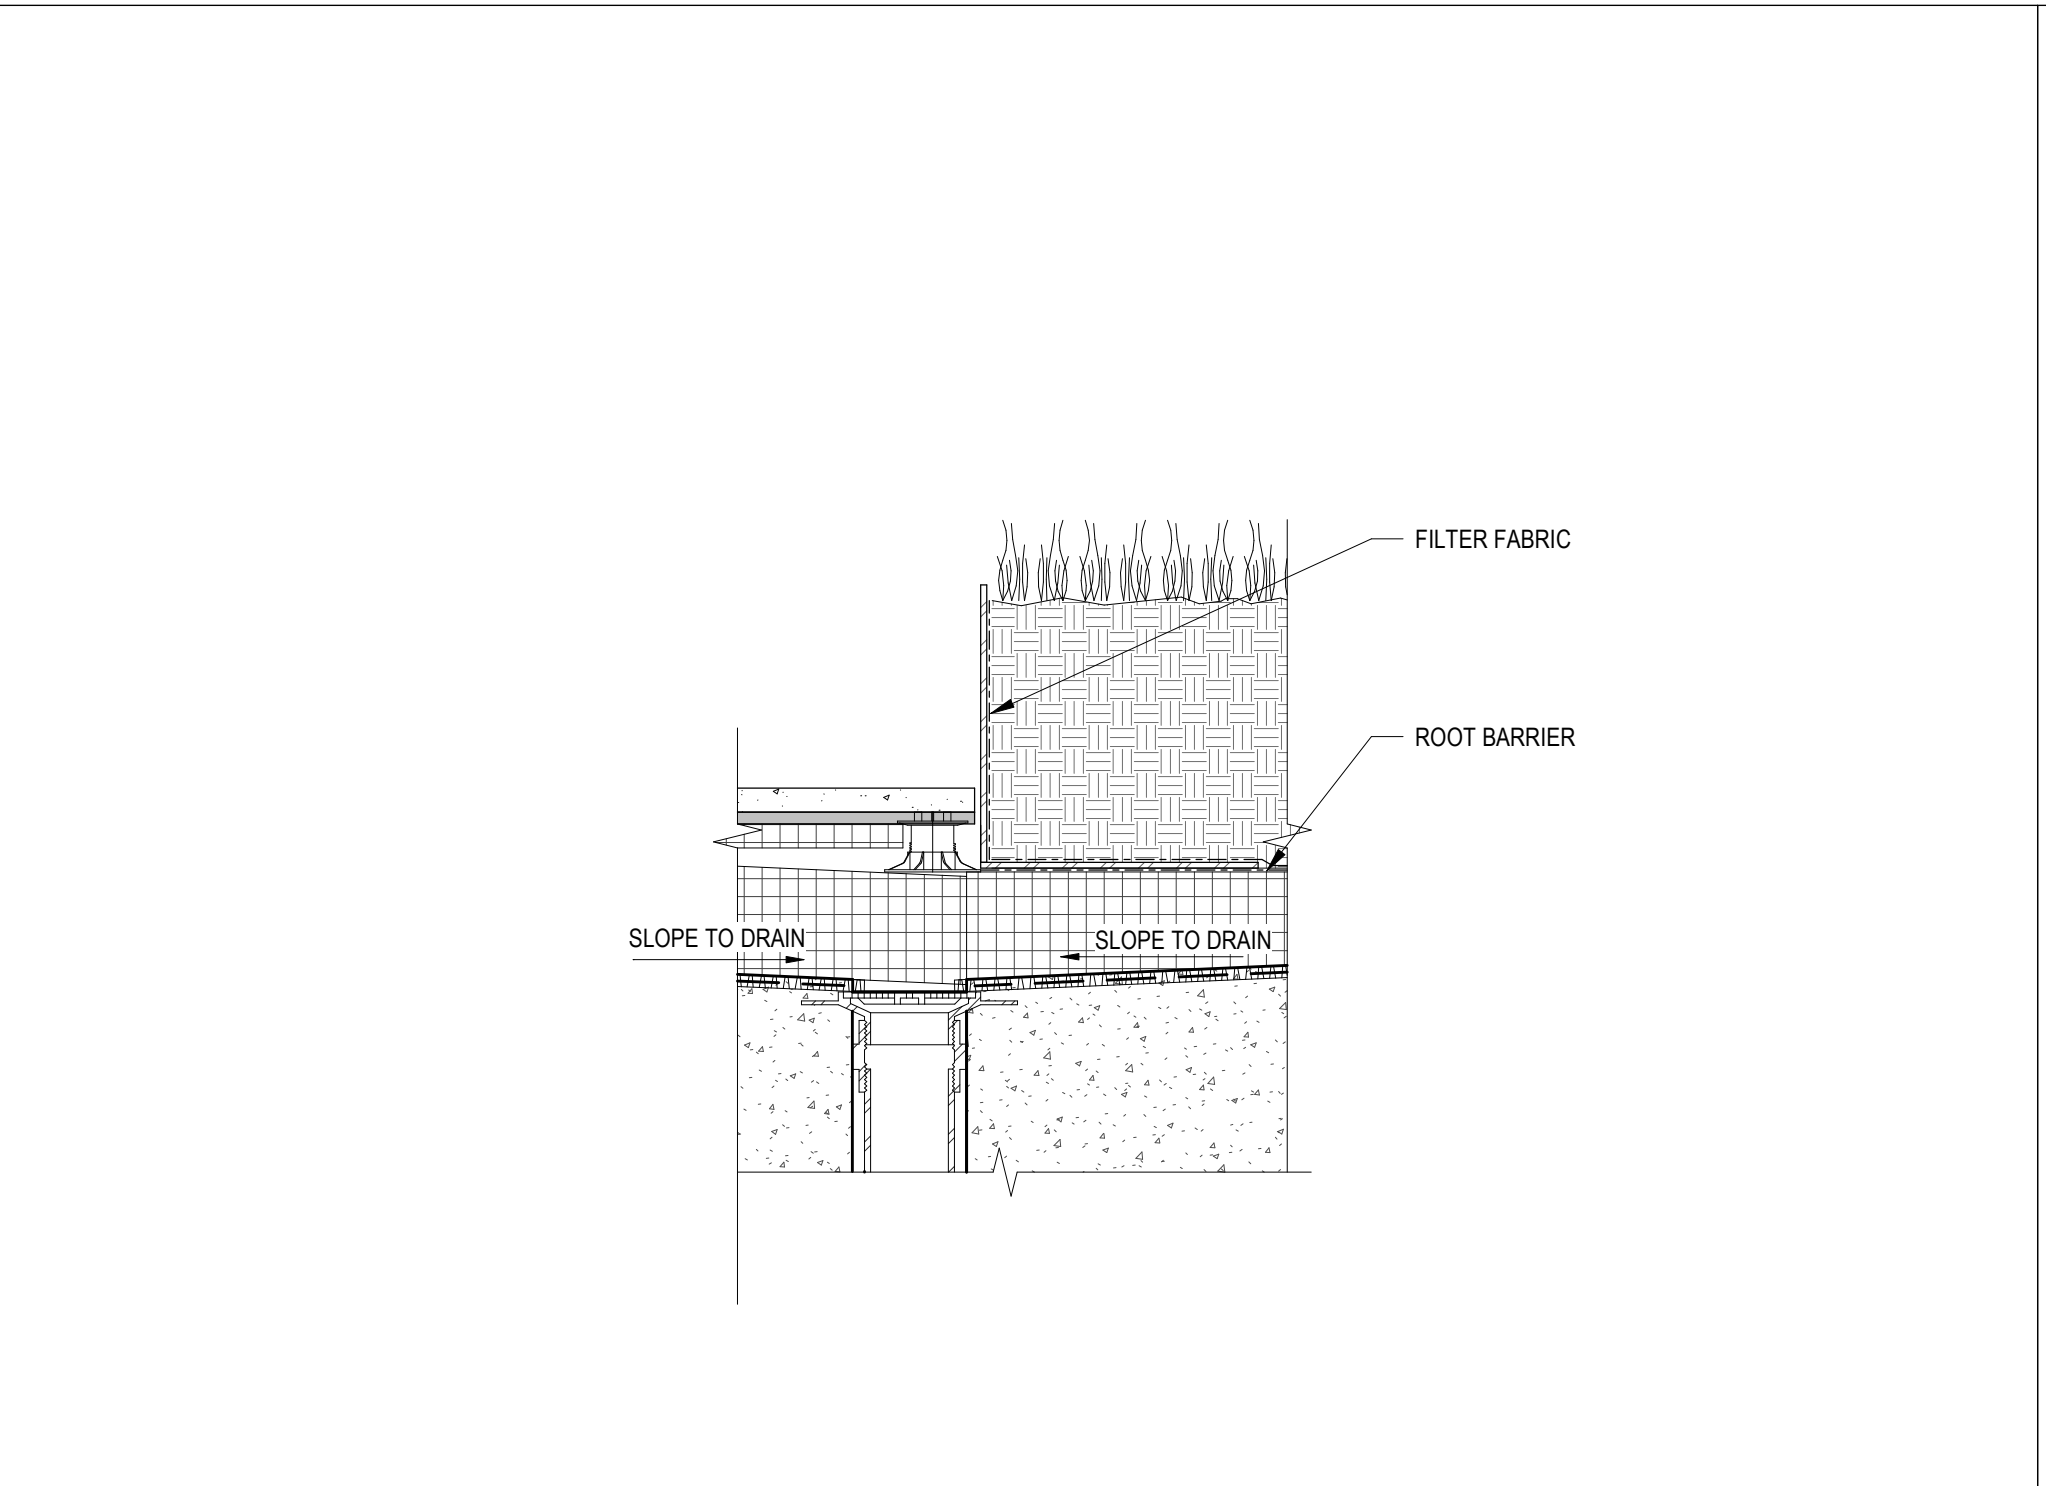


4 DETAIL SECTION - WOOD DECK @ PLANTER
SCALE: 1 1/2" = 1'-0"

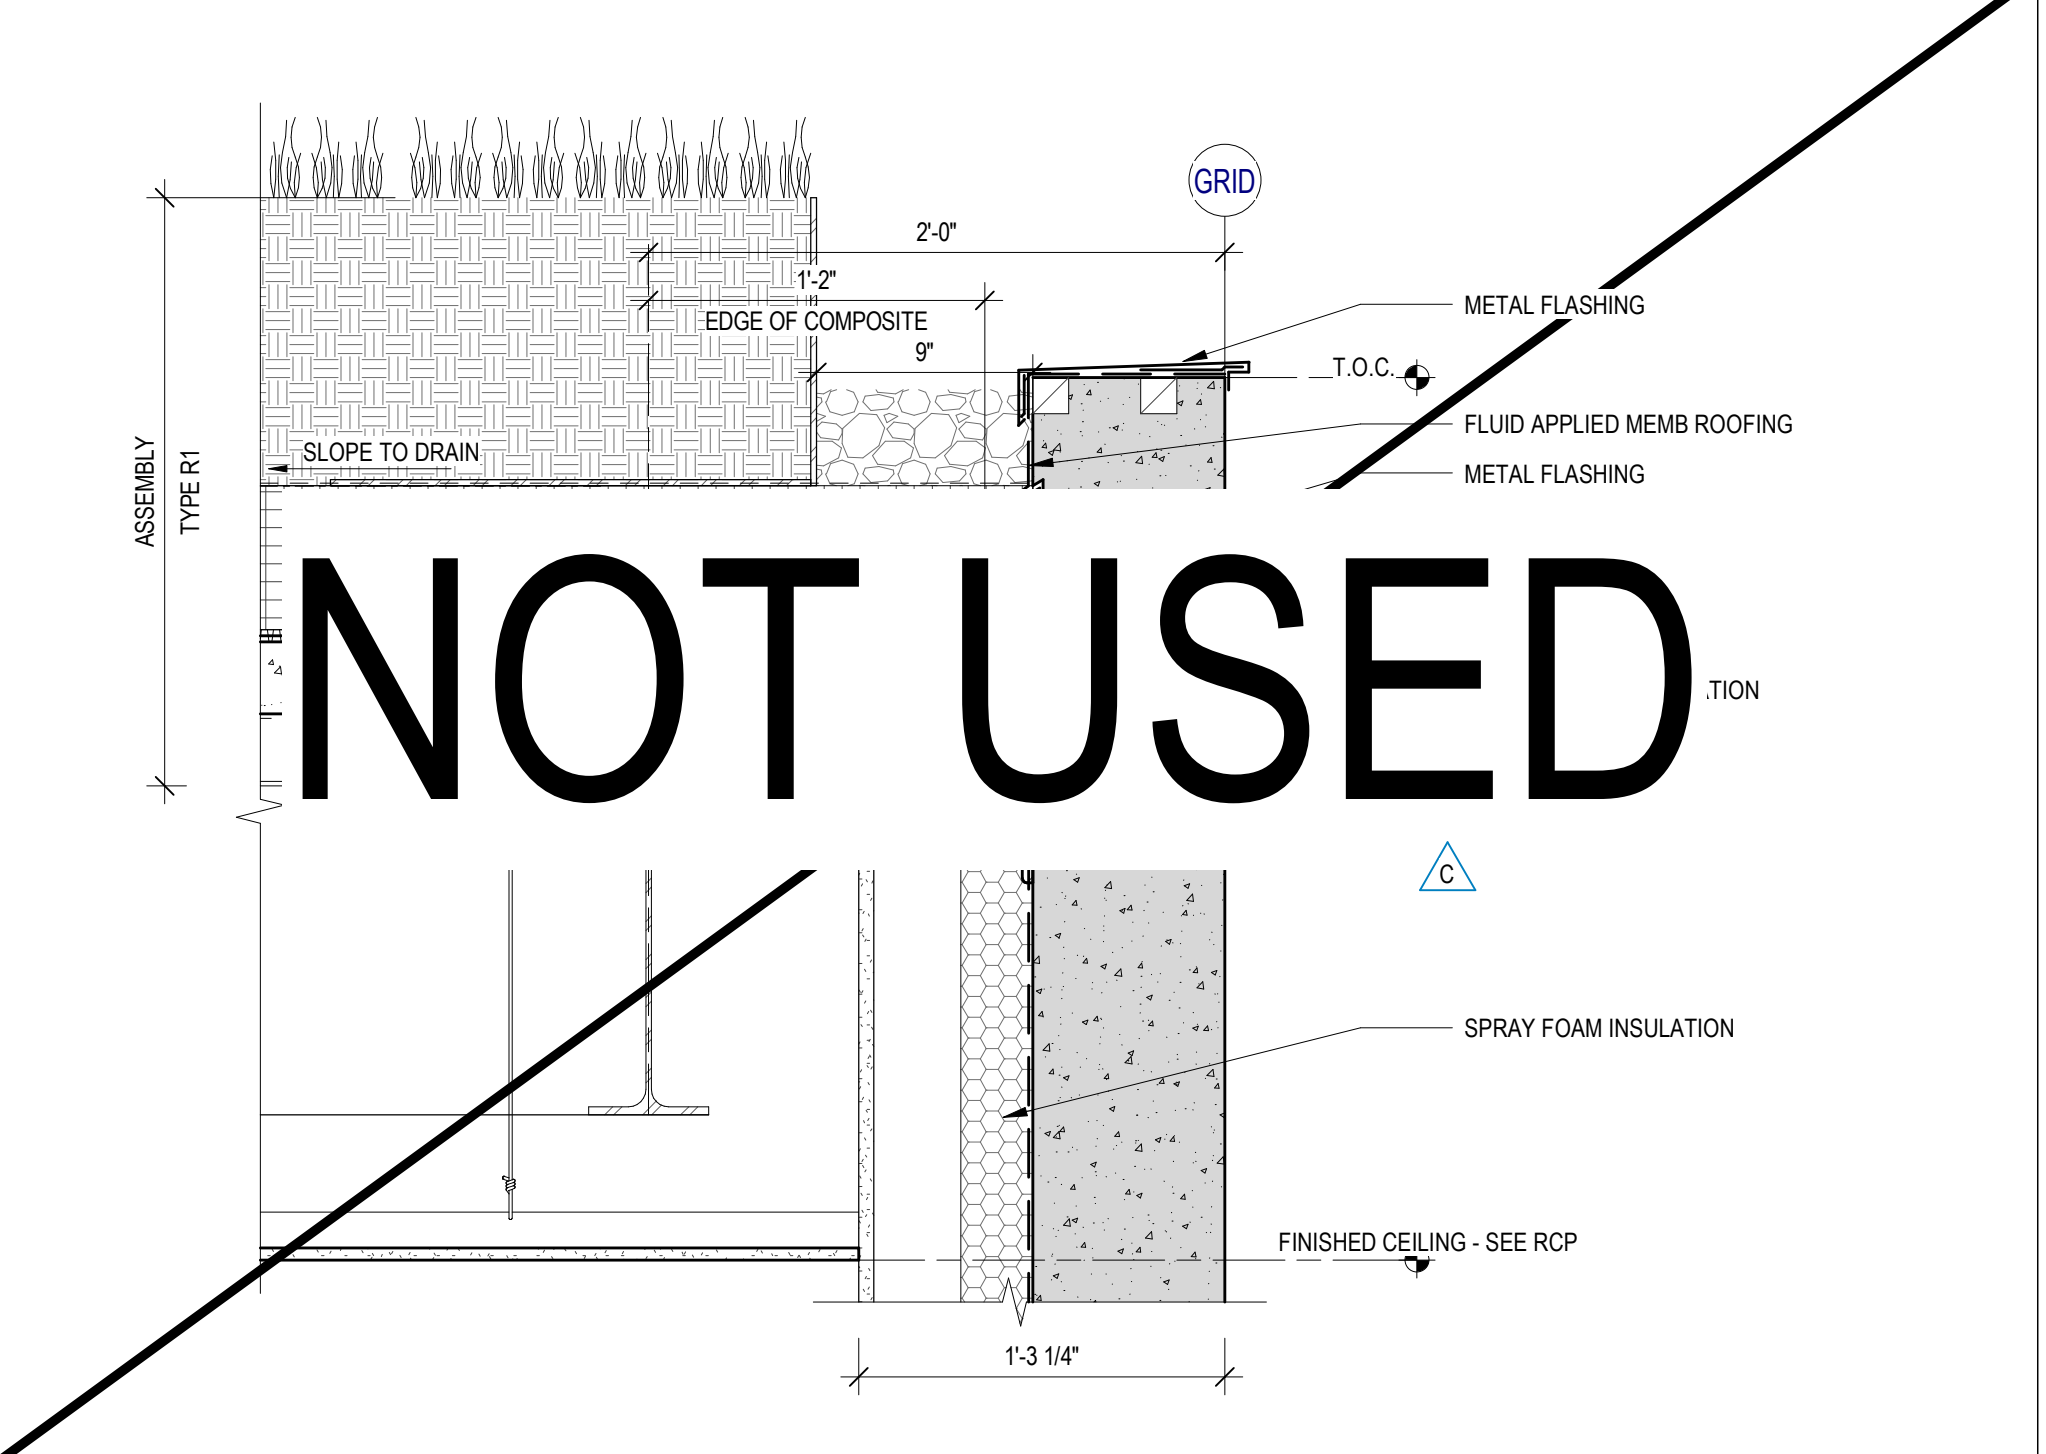


3 PARAPET DETAIL (PENTHOUSE) - ALUMINUM PLATE
SCALE: 3" = 1'-0"

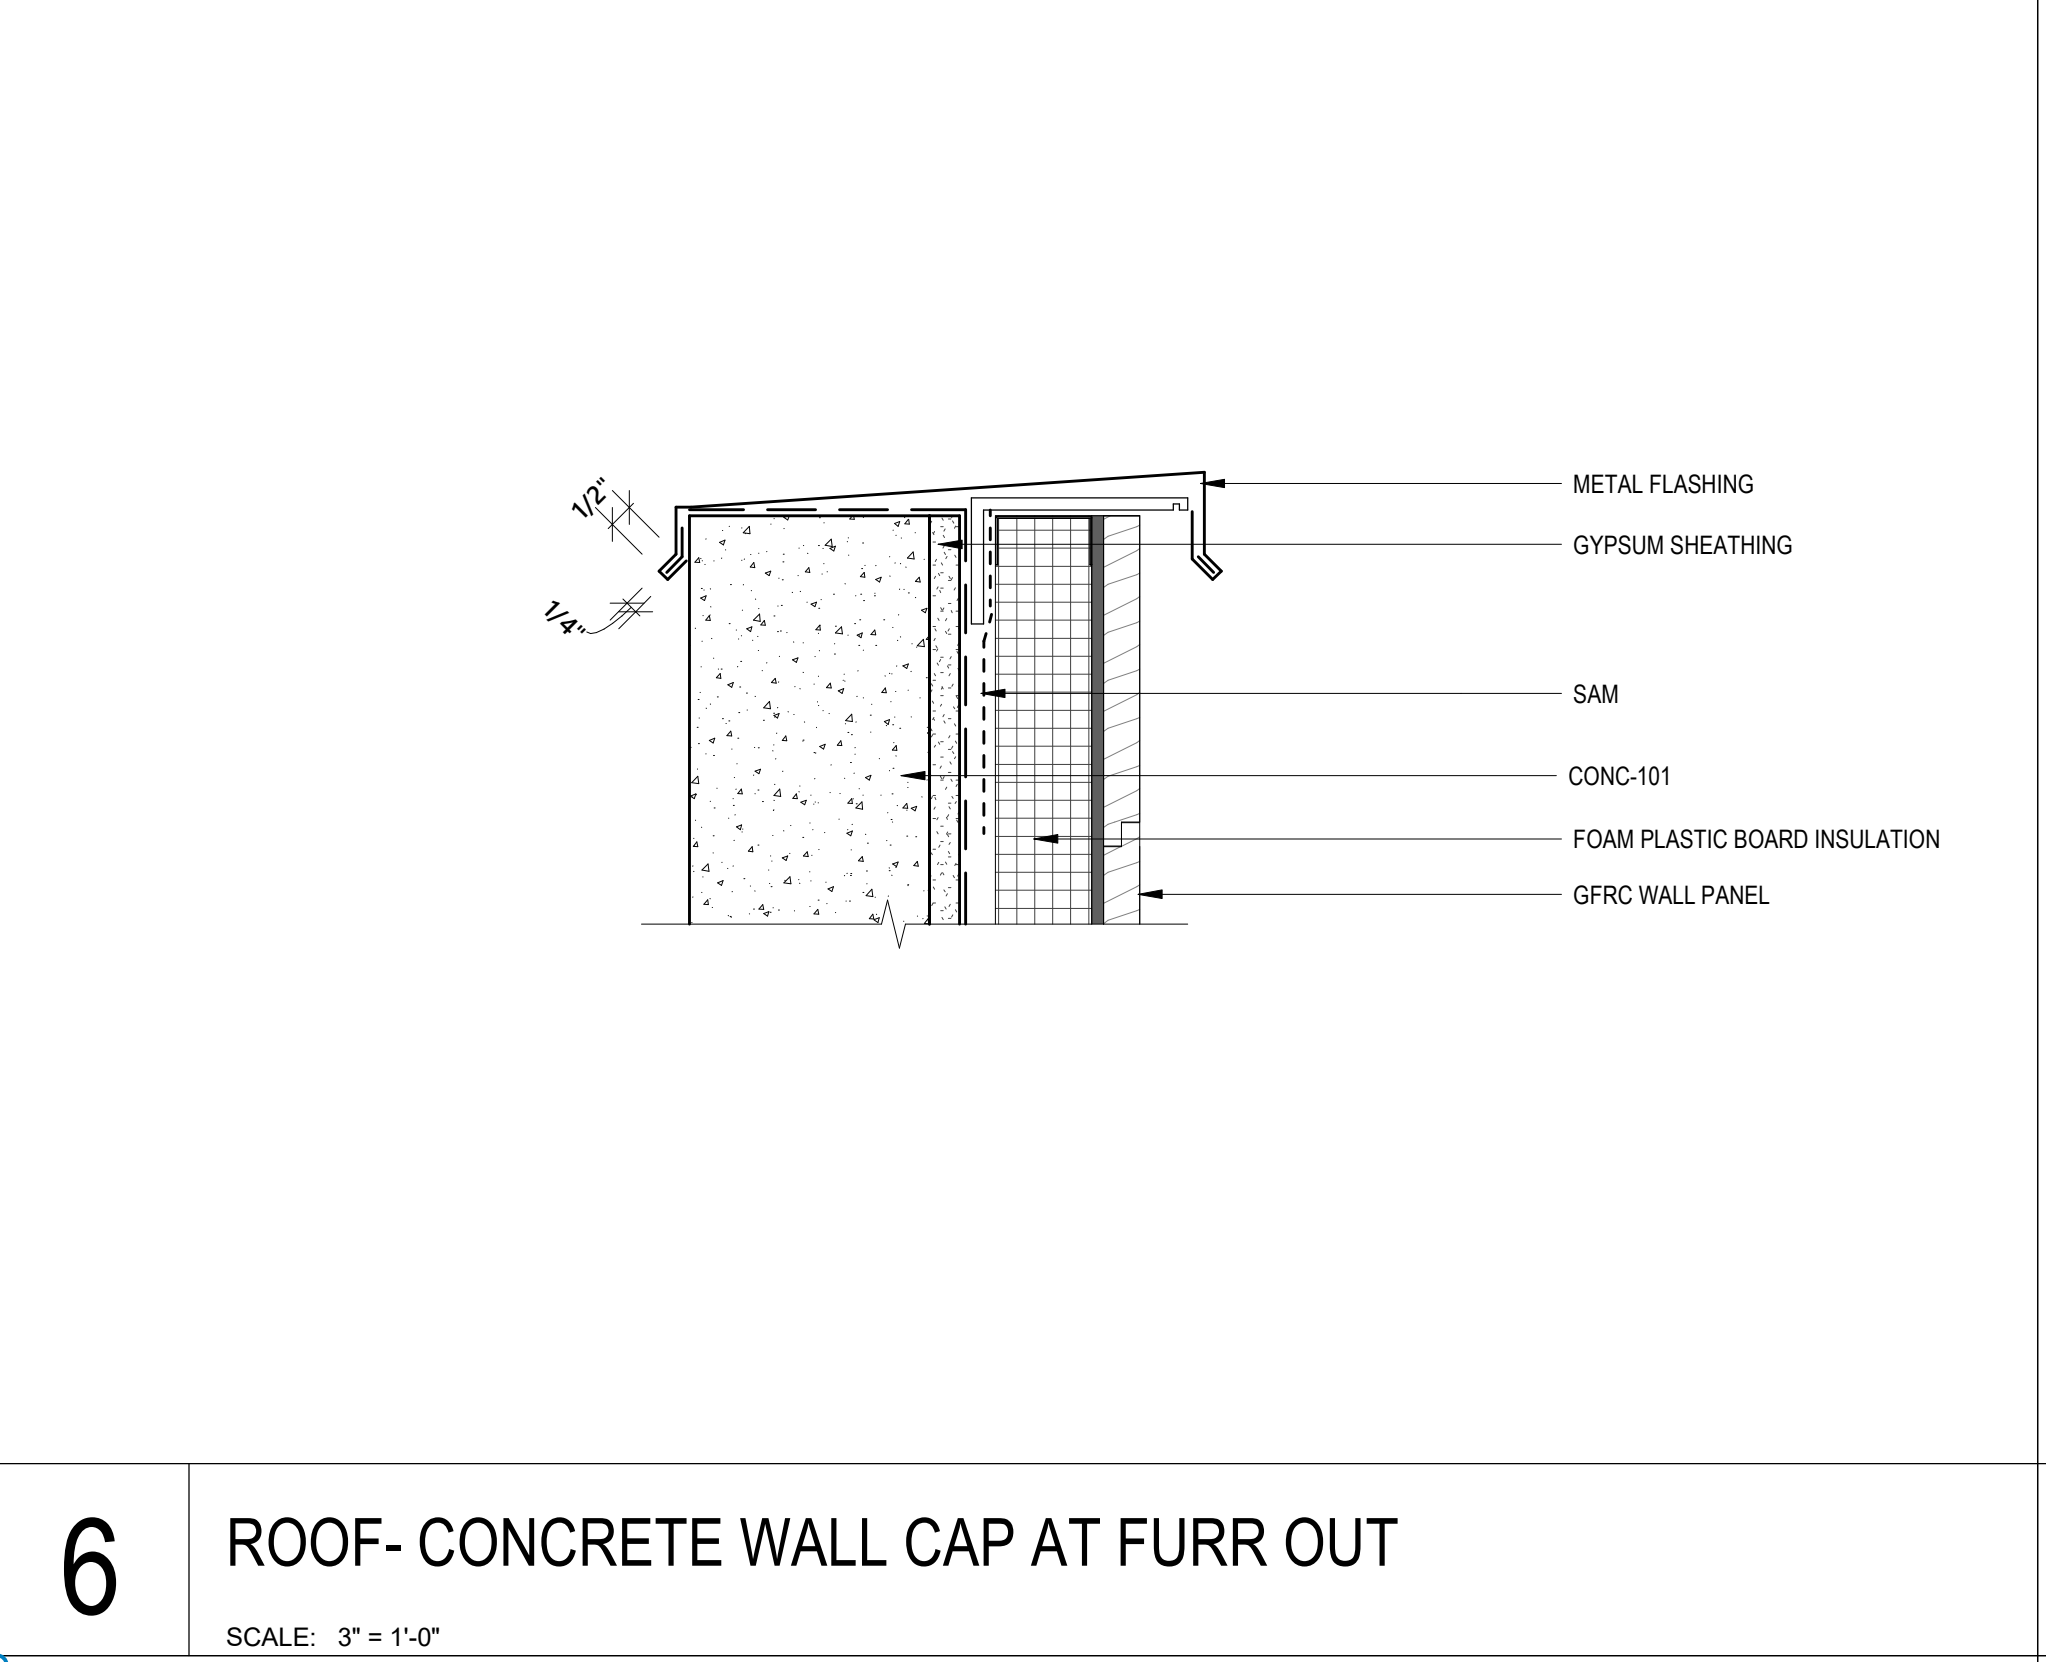

2 PARAPET DETAIL (PENTHOUSE) - GFR PANEL
SCALE: 3" = 1'-0"

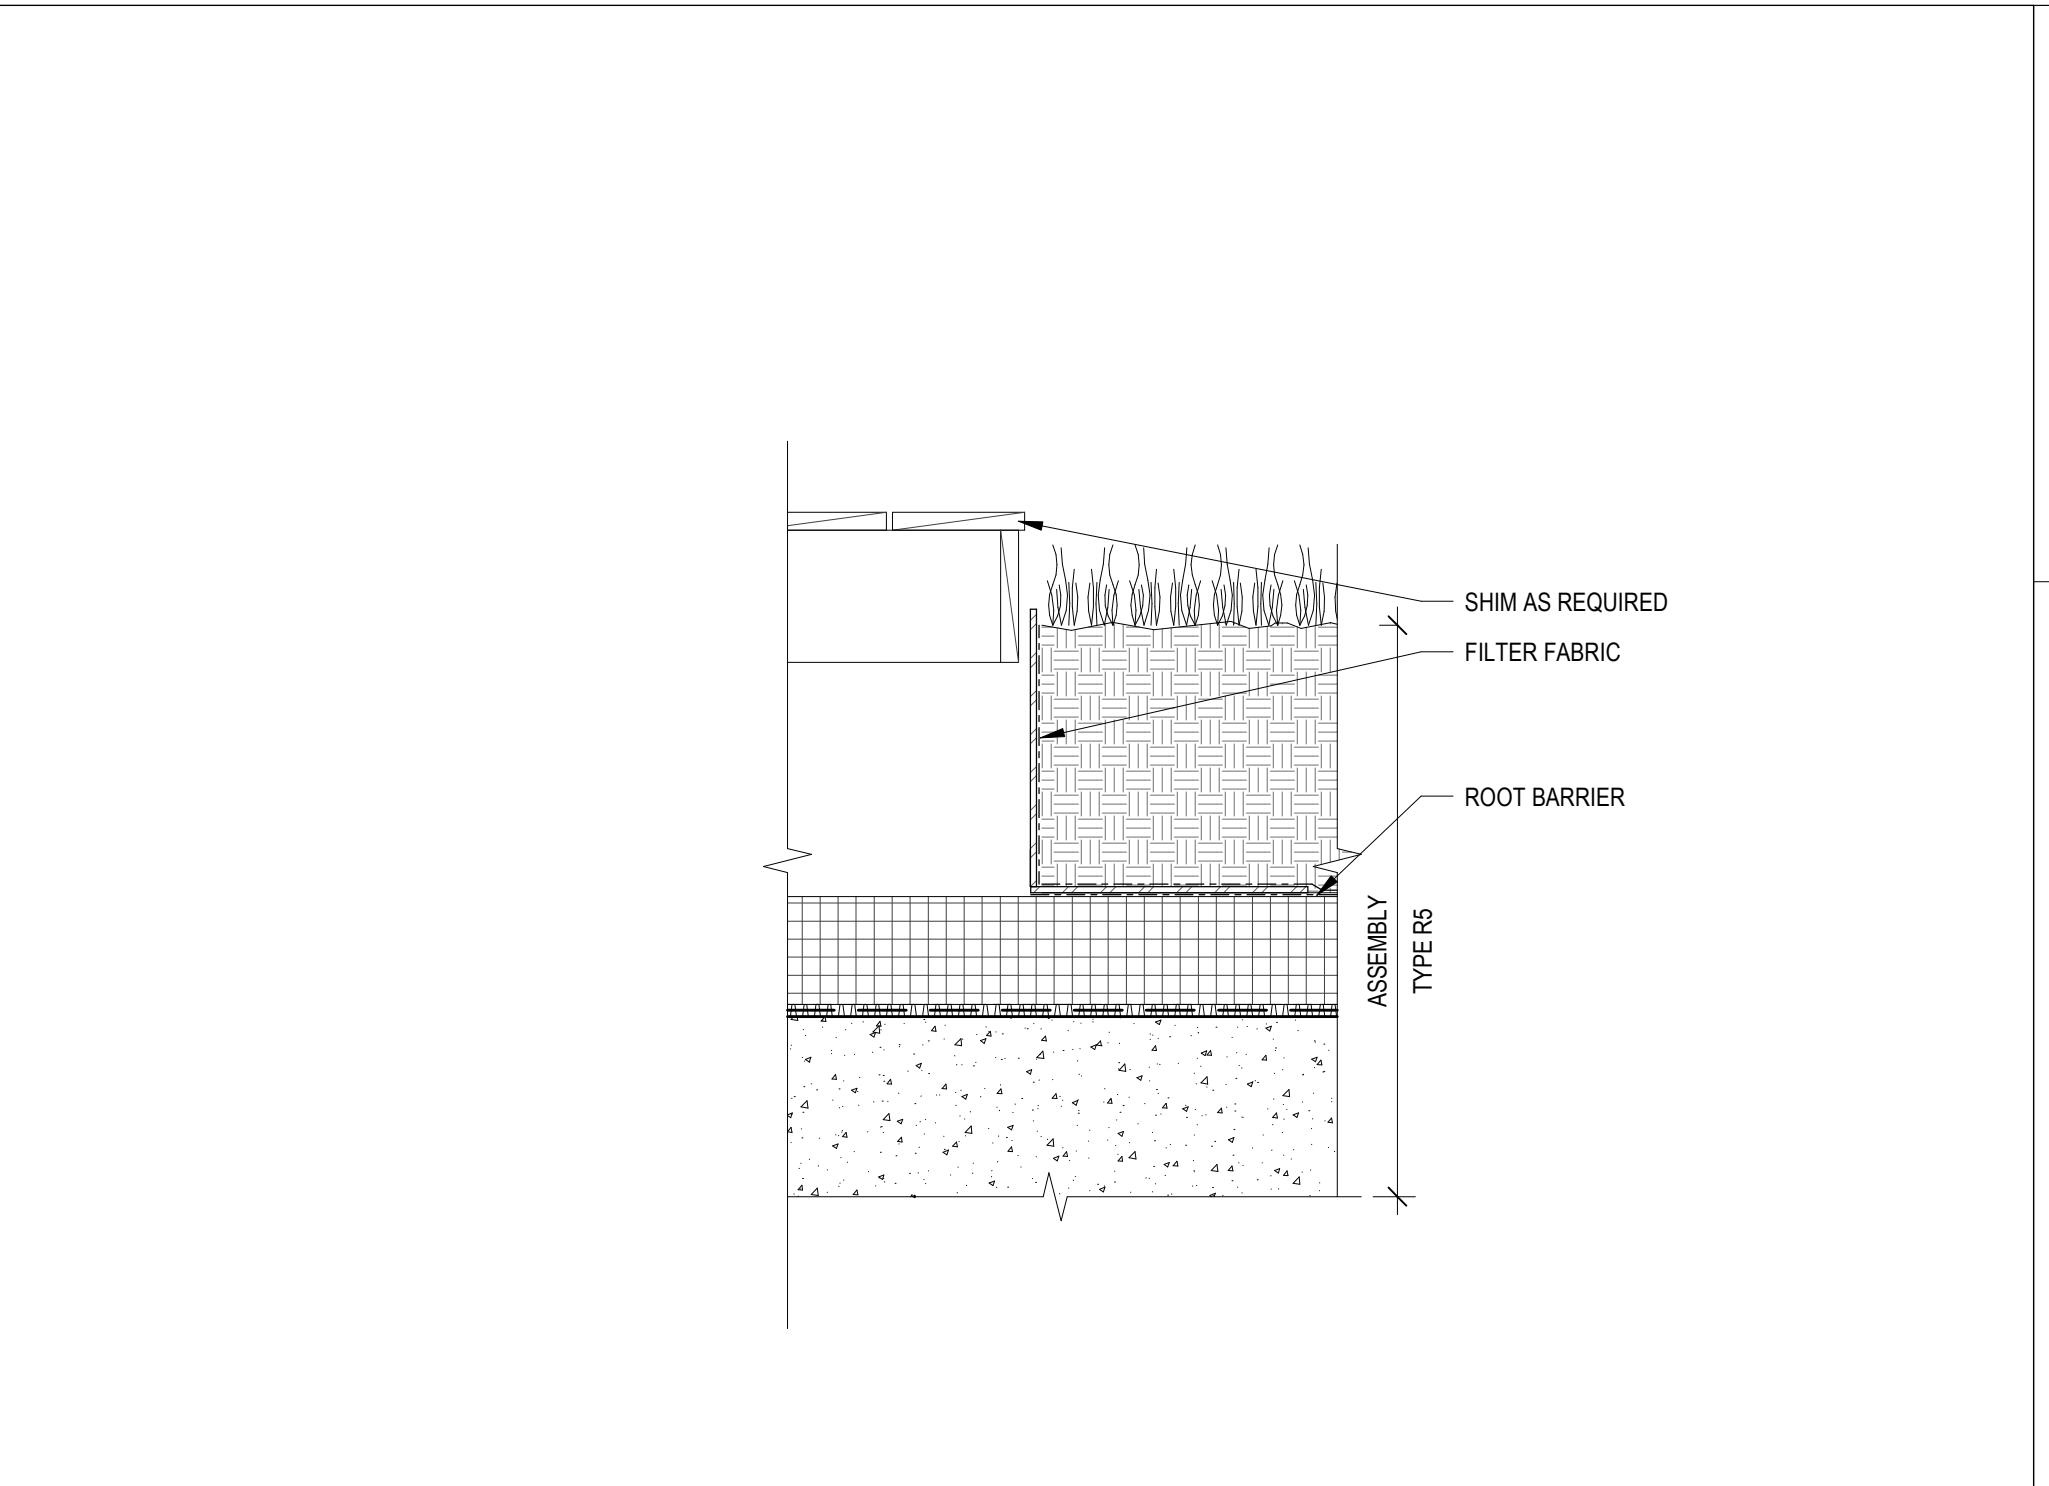

1 TYP. PARAPET DETAIL
SCALE: 3" = 1'-0"

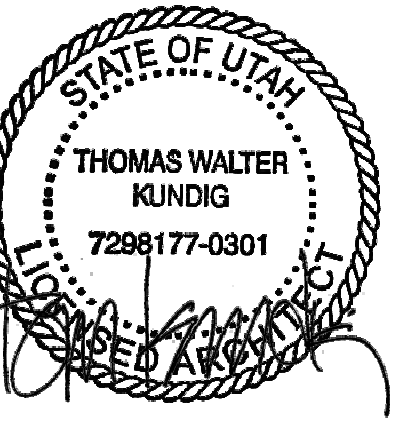

Olson Kundig
SOMMET BLANC
8300 MARSAC AVE
PARK CITY, UT 84060

ASPEN GROUP
Aspen Group USA, LLC
PO Box 980022
Park City, Utah 84098

Pool Consultant
Cloward & Co.
2696 N University Ave, Suite 200
Provo, UT 84604

Landscape Architect
EPG Design
6949 South High Tech Drive, Suite 100
Midvale, Utah 84047

Specifications Writer
Friday Group
88 Mainelli Road
Middlebury, VT

Code Consultant
Holmes
600 1st Avenue, Suite 200A
Seattle, WA 98104

Fire Protection Engineer
Jensen Hughes
One Research Drive, Suite 305C
Westborough, MA 01581

Vertical Transportation Consultant
Lorch Bates
1915 North Creek Parkway, Suite 304
Bothell, WA 98011

Structural Engineer
Magnusson Klemencic Associates
1301 5th Ave, Suite 3200
Seattle, WA 98101

Lighting Designer
O
1319 SE MLK Blvd, Suite 210
Portland, Oregon 97219

Building Envelope Consultant
RDH
2101 N 34th St
Seattle, WA 98103

Accessibility Consultant
Studio Pacifica
2144 Westlake Ave N, Suite F
Seattle, WA 98109

MEP Engineer
WSP USA
1001 Fourth Ave., Suite 3100
Seattle, WA 98154

principal architect: TK, KM
project manager: TM, JB, SL, MD
drawn by: SK, SS, JR, CP, EA, JF, BD

checked by: JB
job no.: 2052
date: 01/19/2025

revisions:
K 02/05/25 ASI 006.1
C 07/26/24 ASI 002
no. date by

IFC SET 3 OF 3
01/15/2025

EXTERIOR DETAILS -
ROOF DETAILS
A8.90