



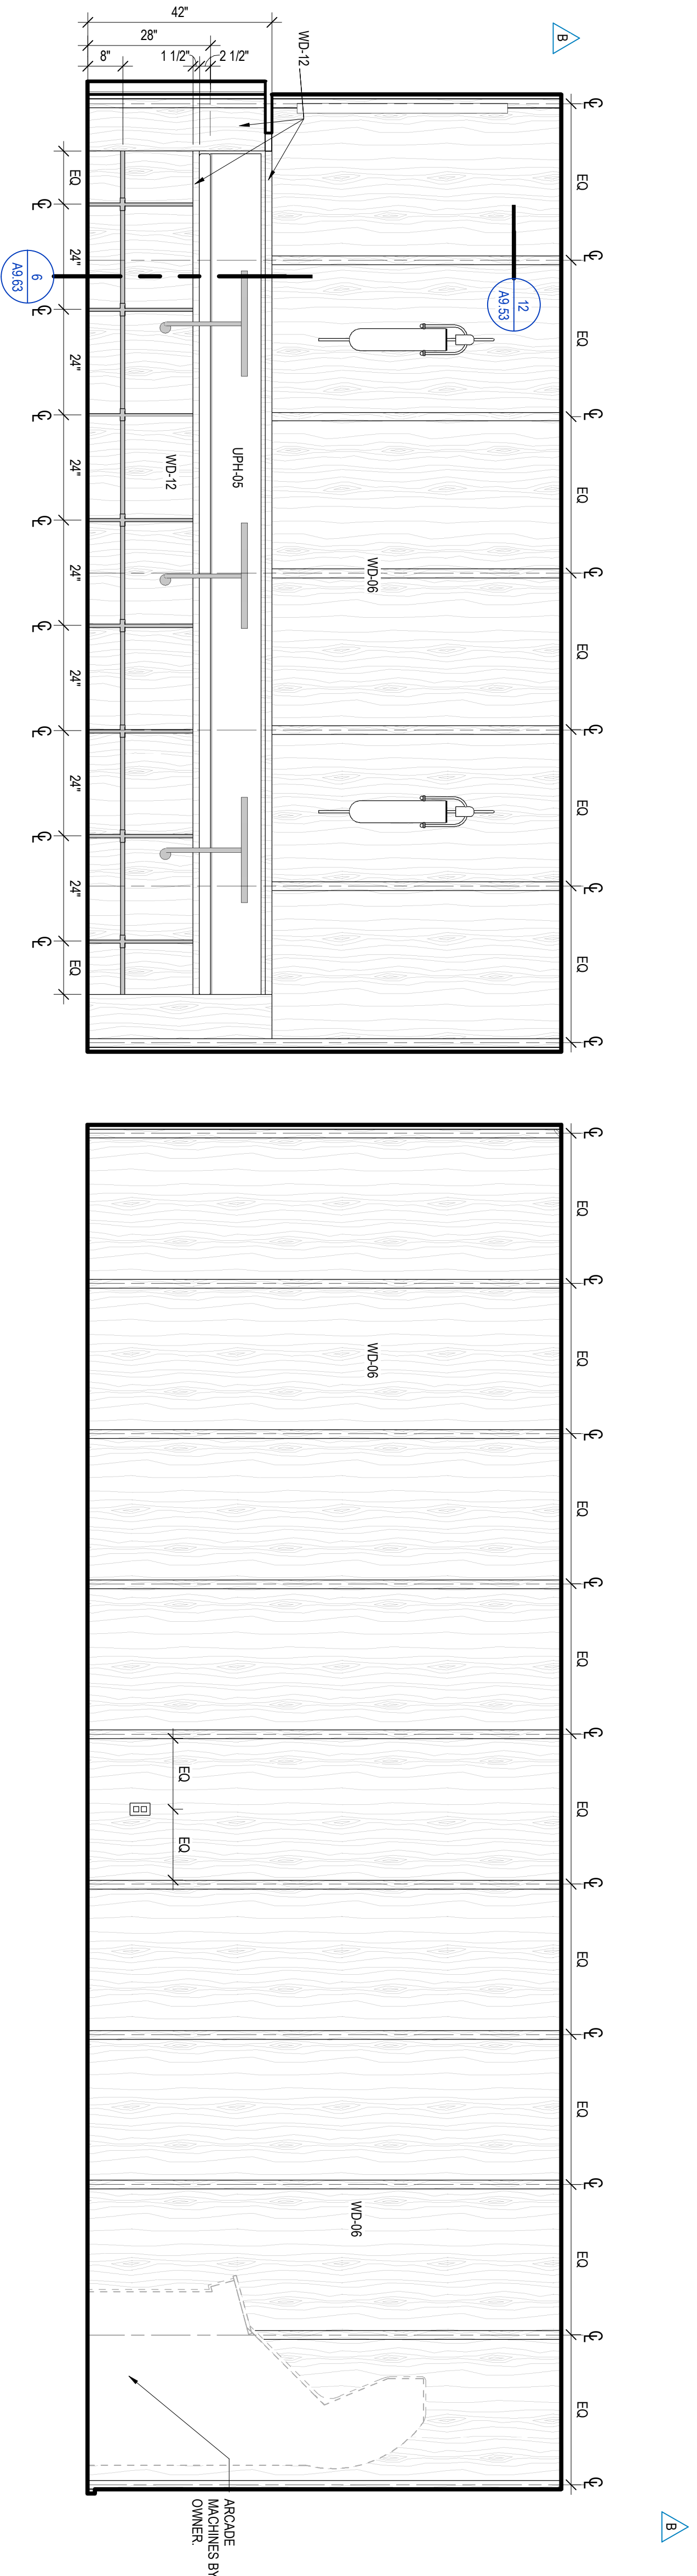


4 TOWER A - LEVEL B - GAME LOUNGE NORTH ELEVATION

SCALE: 1/2" = 1'-0"

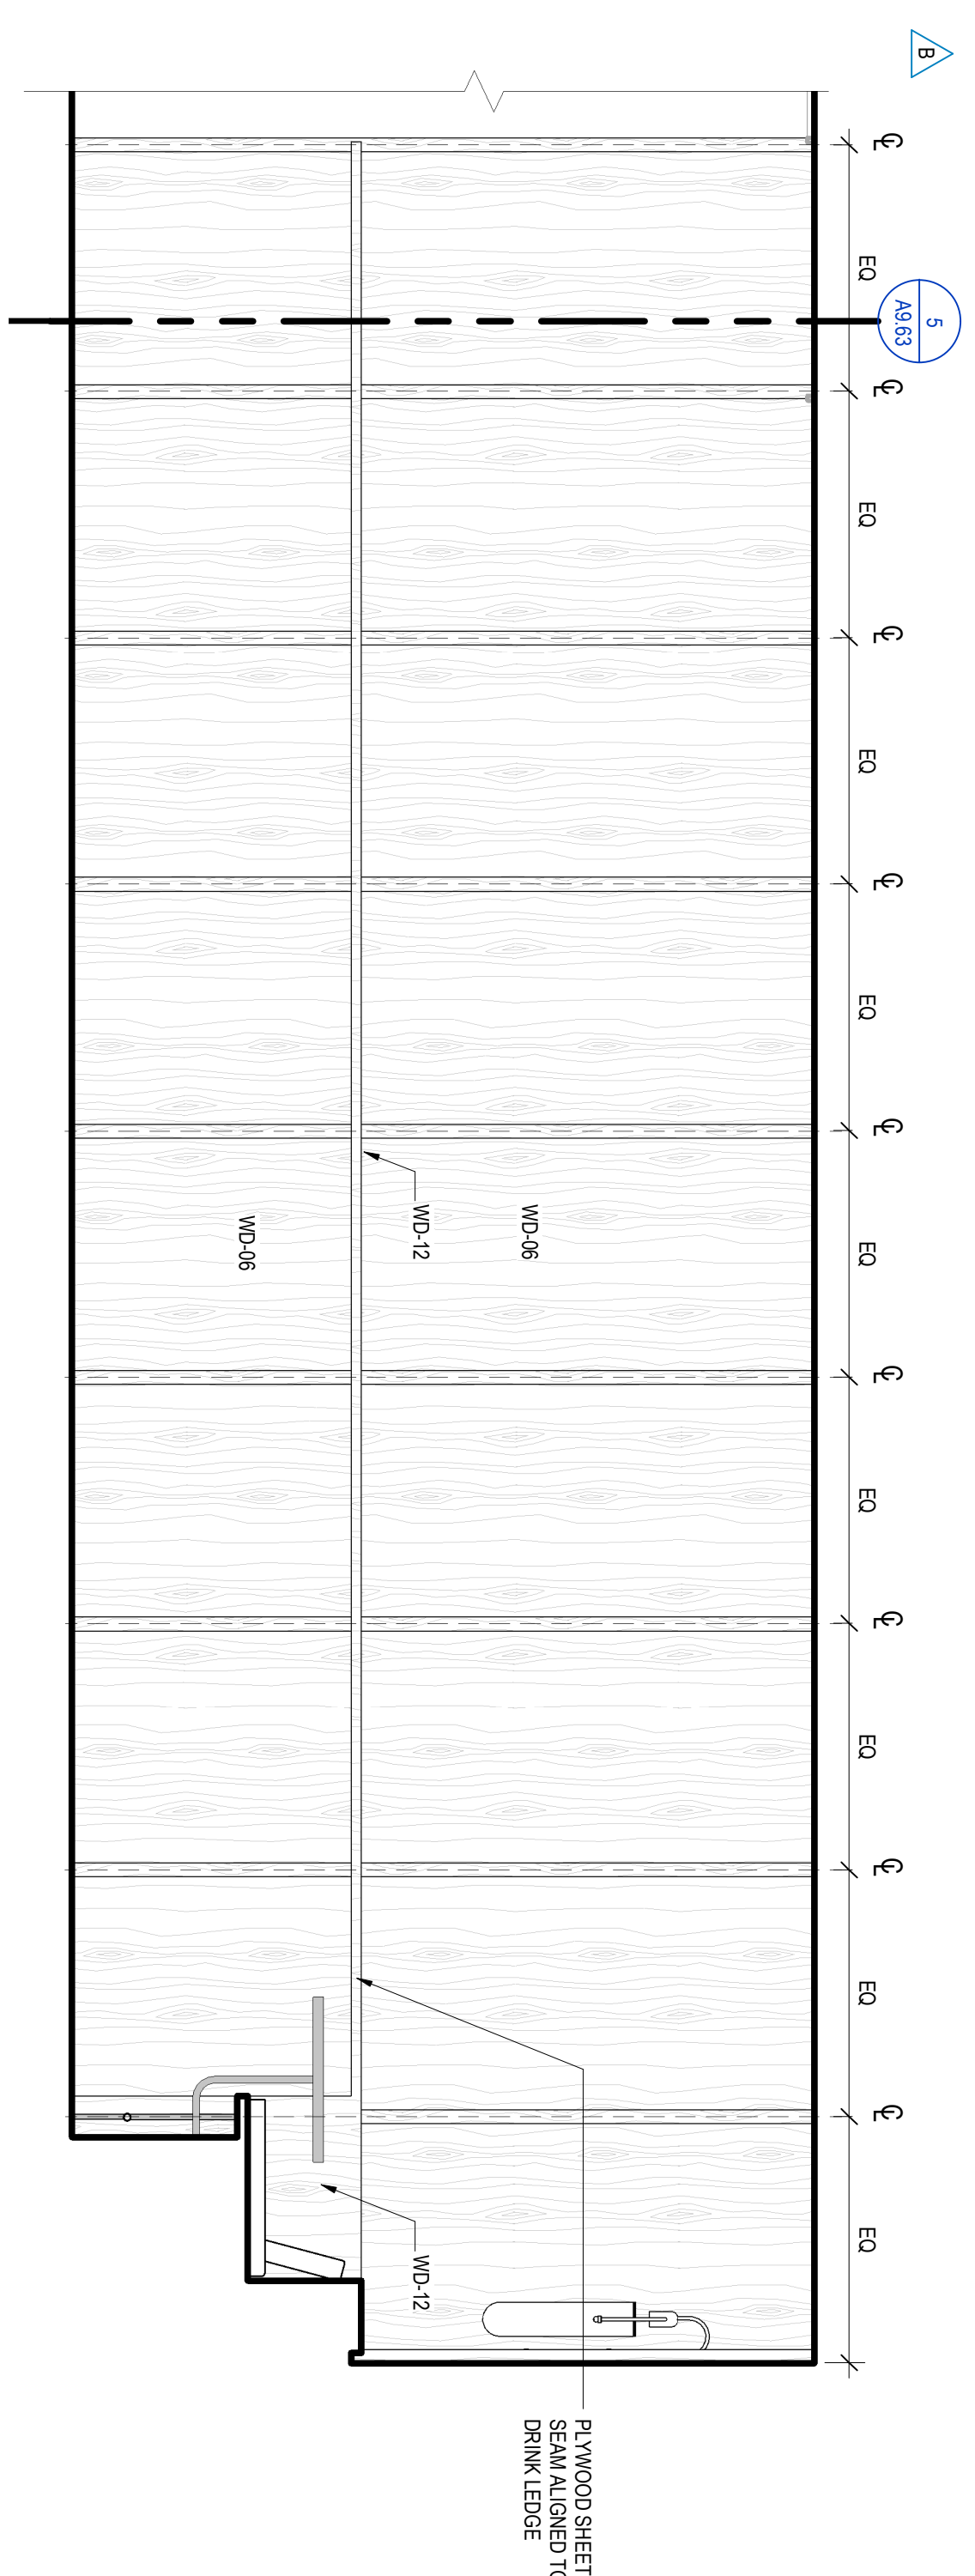


3 TOWER A - LEVEL B - GAME LOUNGE WEST ELEVATION

SCALE: 1/2" = 1'-0"

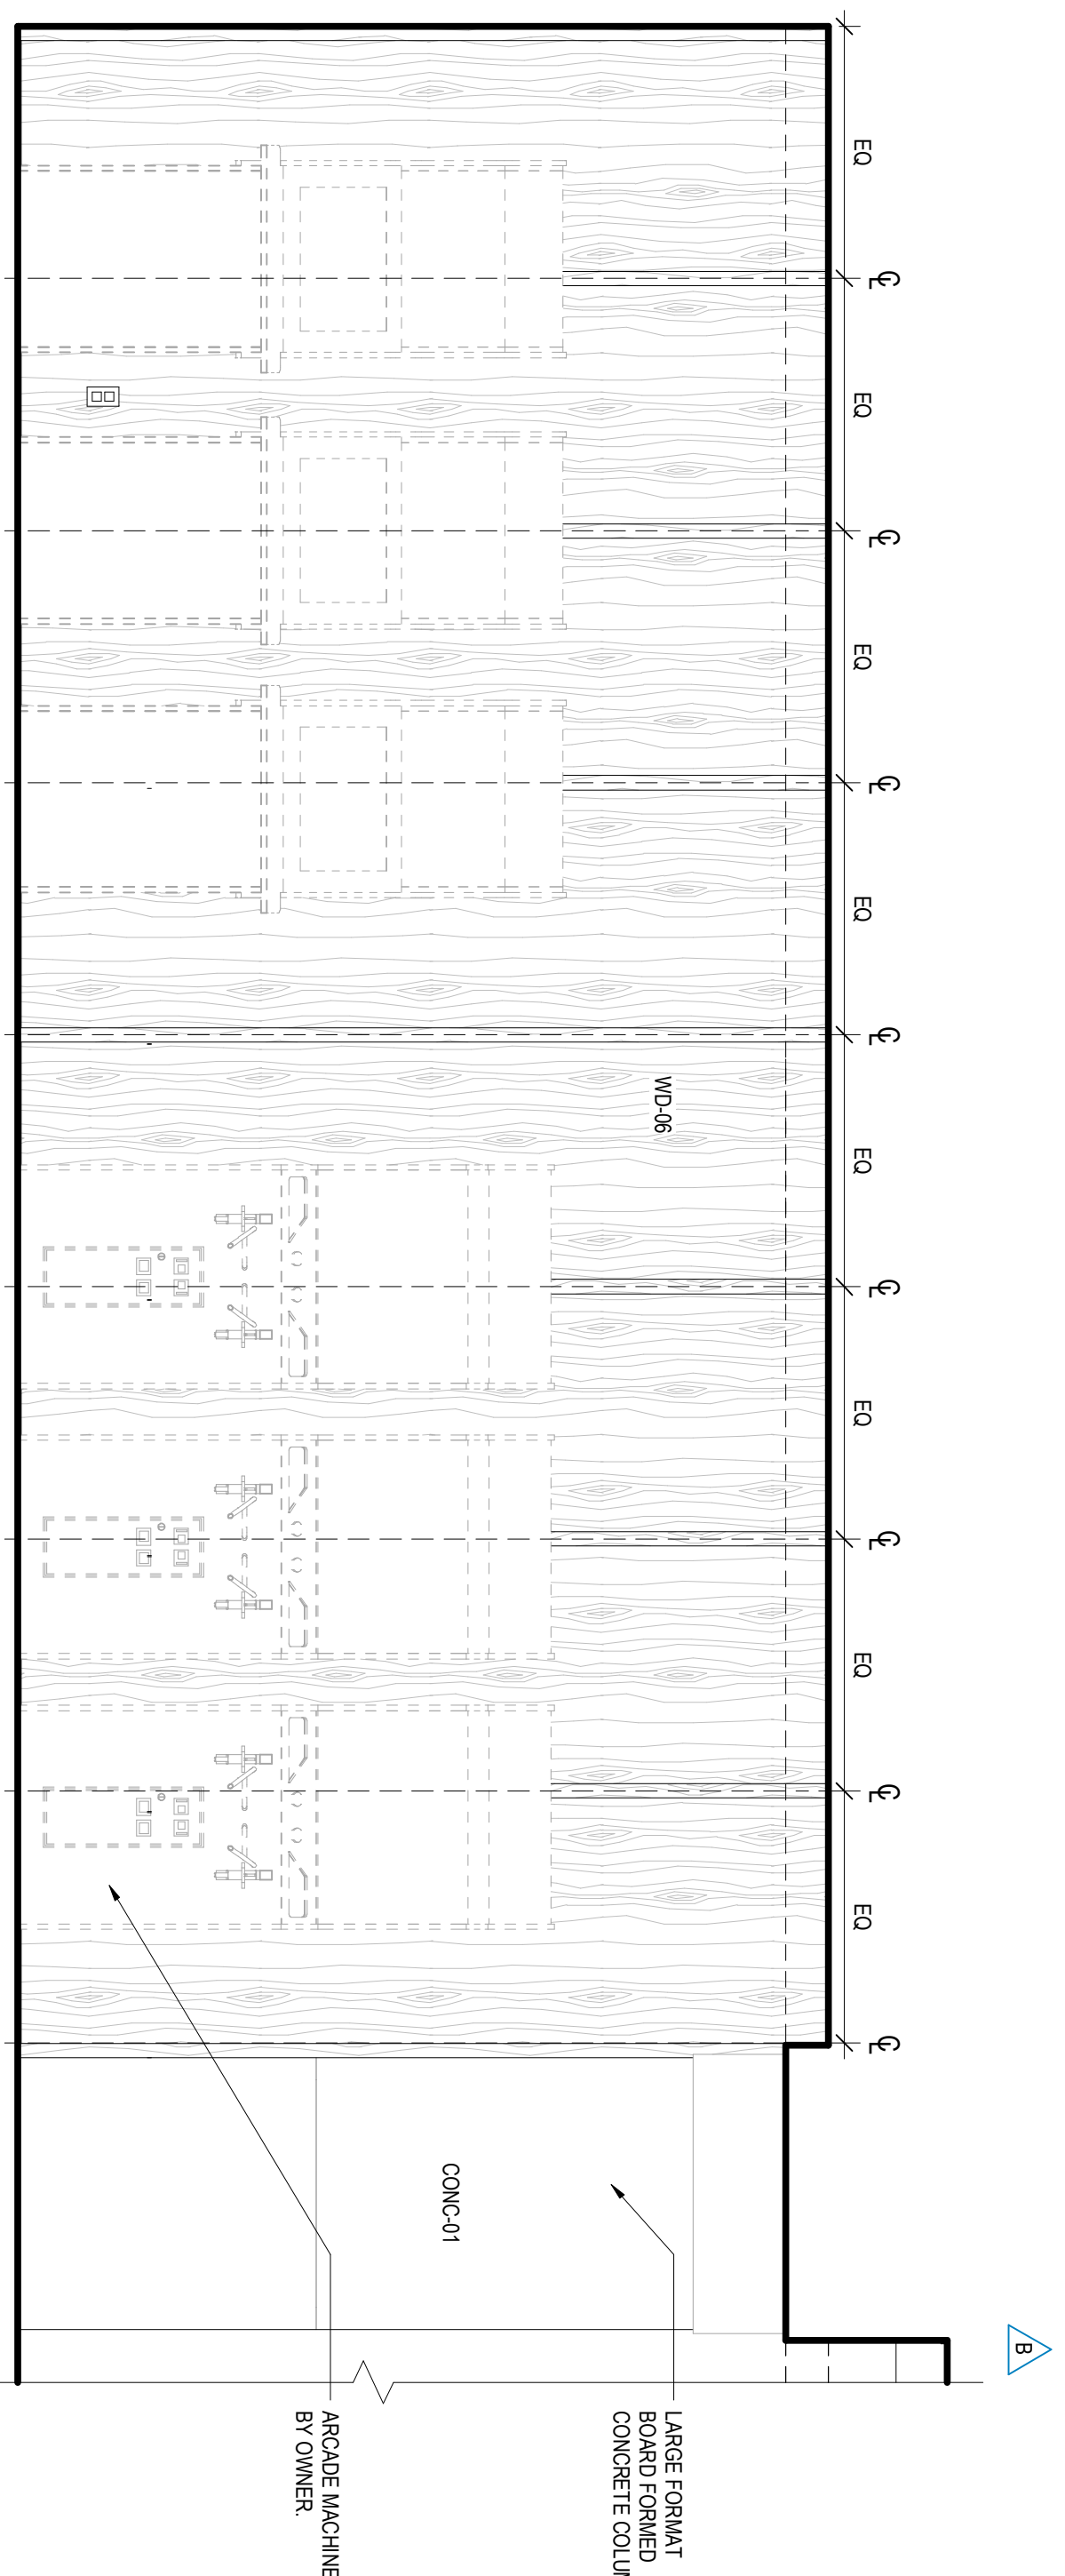

2 TOWER A - LEVEL B - GAME LOUNGE EAST ELEVATION

SCALE: 1/2" = 1'-0"

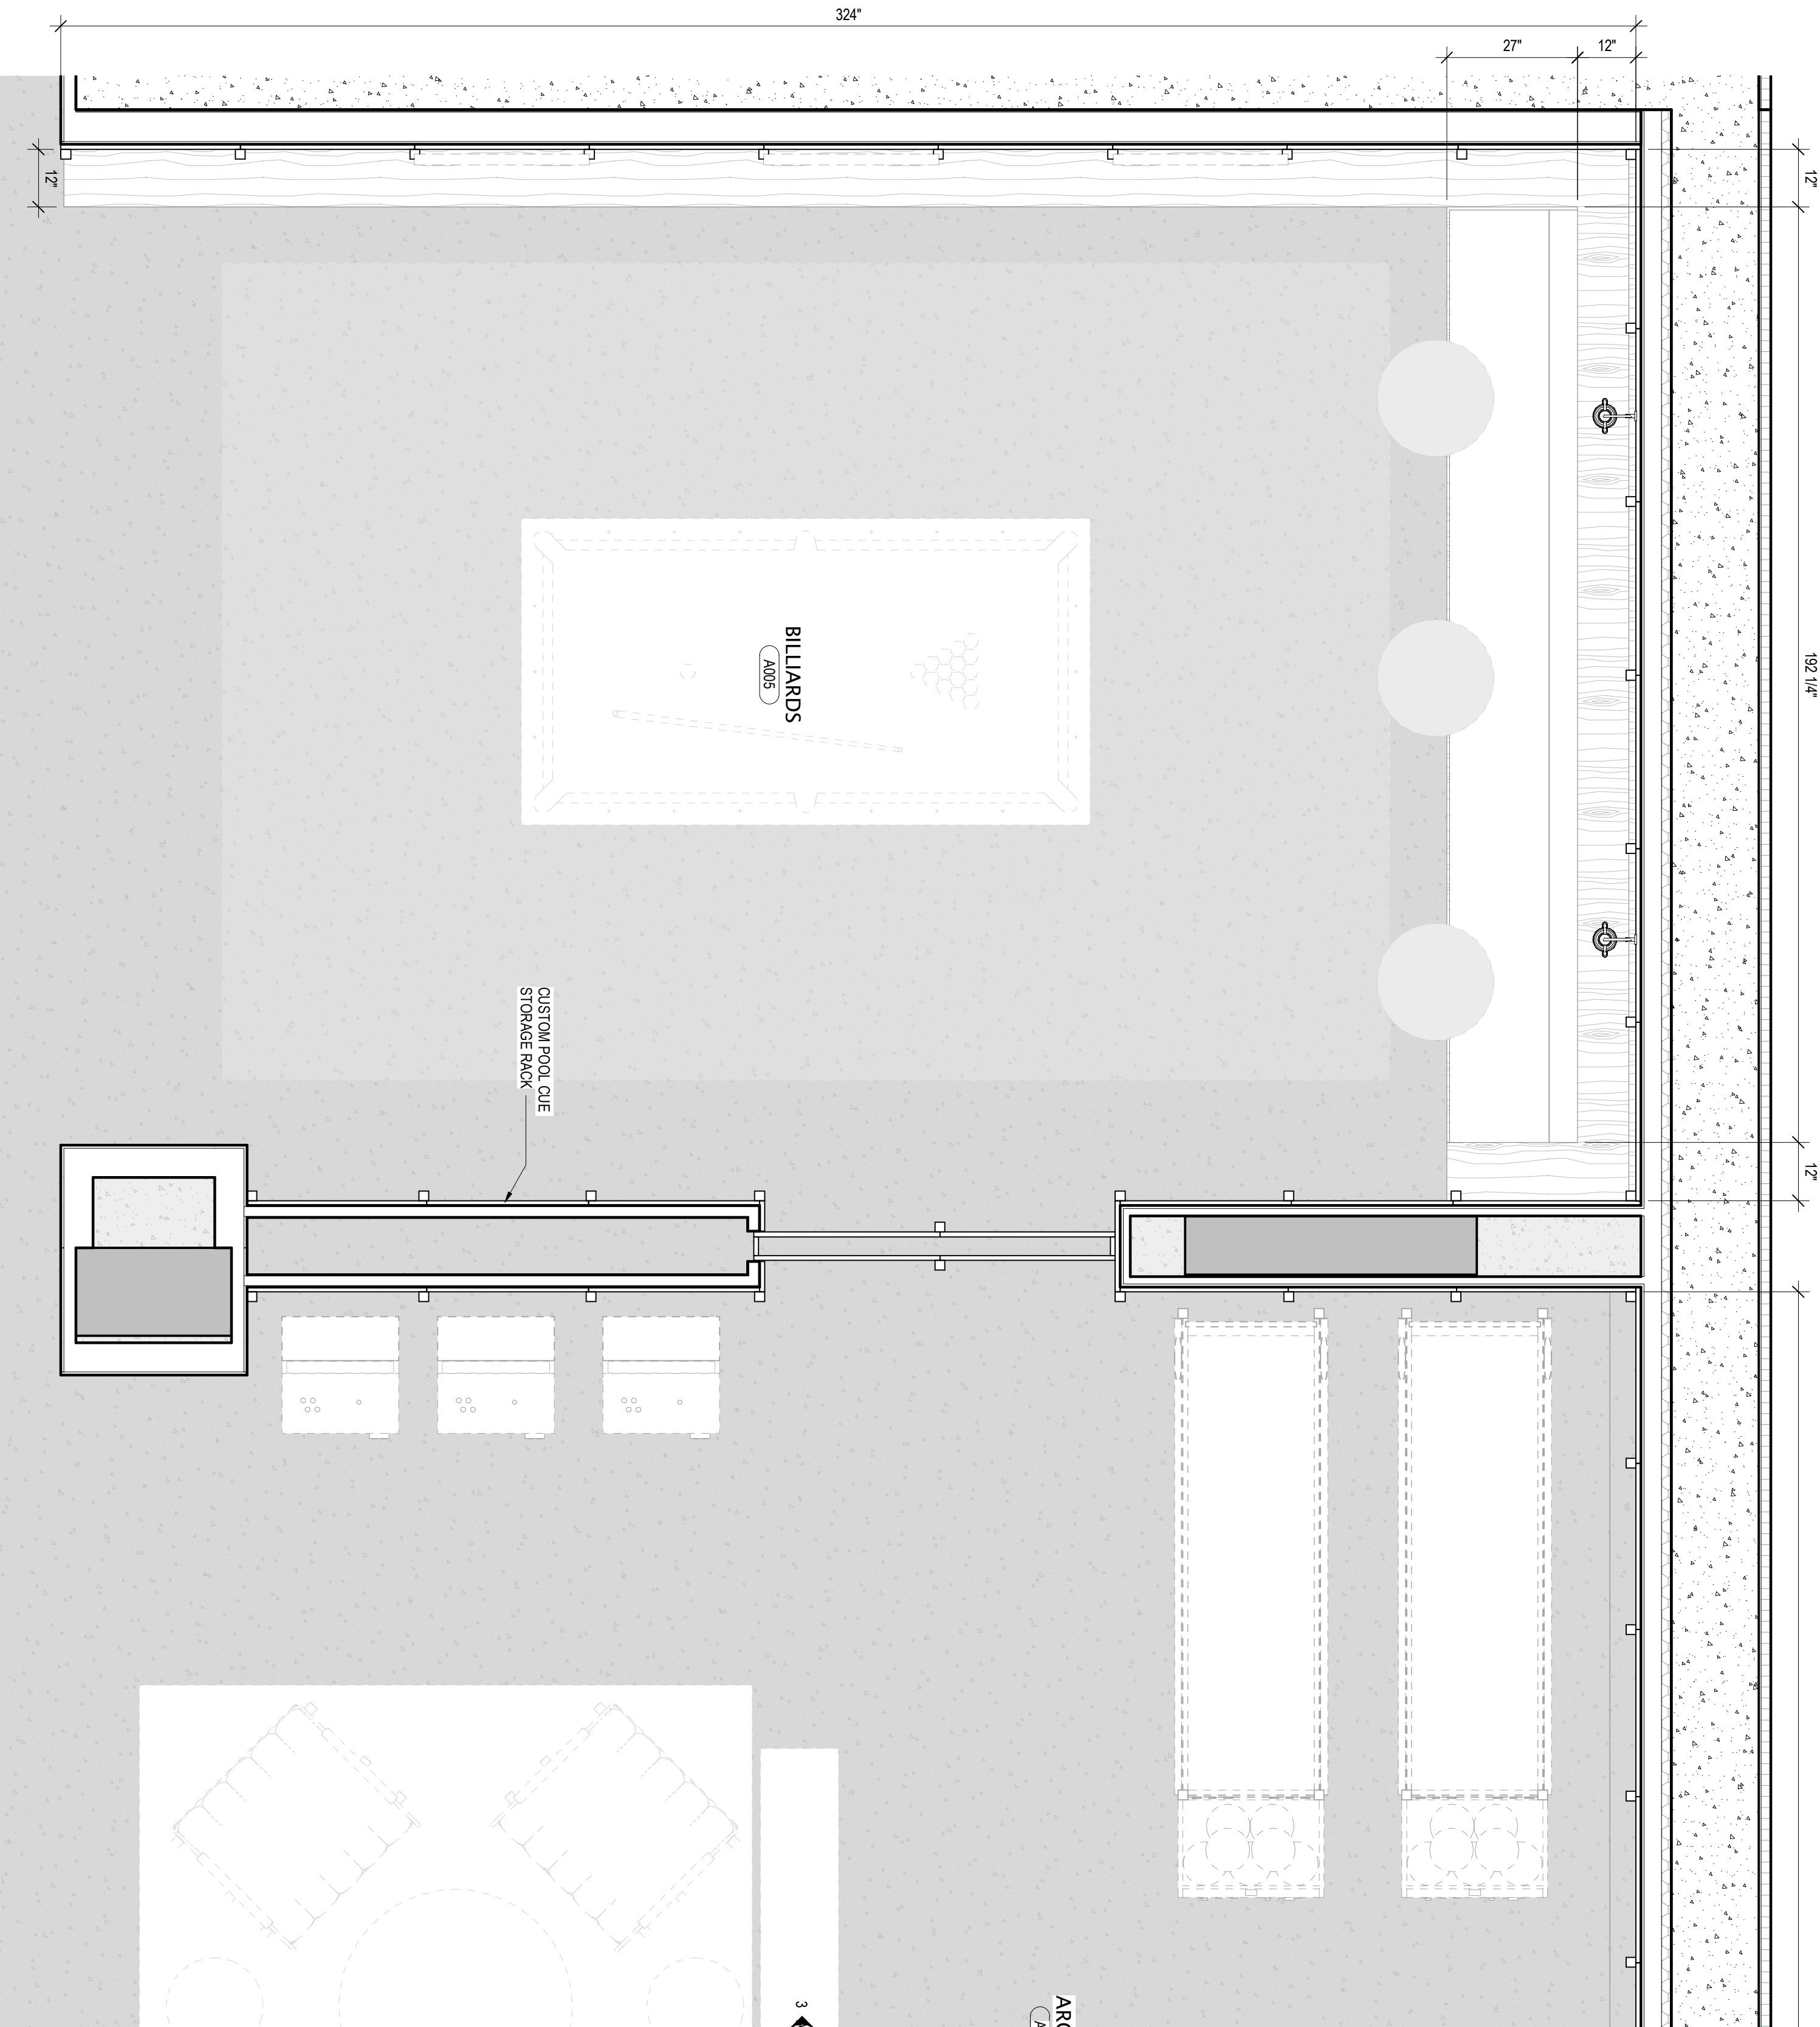

1 TOWER A - LVL B - GAME LOUNGE ENLARGED PLAN

SCALE: 1/2" = 1'-0"