






		Olson Kundig 159 South Jackson St, Suite 600 Seattle, Washington 98104 USA +1 206 624 5670 olsonkundig.com	SOMMET BLANC 9300 MARSAC AVE PARK CITY, UT 84060
A			
B		Aspen Group USA, LLC PO Box 980022 Park City, Utah 84098	
(C)			
D		<u>Pool Consultant</u> Cloward H20 2696 N University Ave, St Provo, UT 84604 <u>Landscape Architect</u>	uite 290
E		EPG Design 6949 South High Tech Dr Midvale, Utah 84047 Specifications Writer Friday Group 88 Mainelli Road Middlebury, VT	ive, Suite 100
F		<u>Code Consultant</u> Holmes 600 1st Avenue, Suite 200 Seattle, WA 98104 <u>Fire Protection Engineer</u>	0A
G		Jensen Hughes One Research Drive, Suit Westborough, MA 01581 <u>Vertical Transportation Co</u> Lerch Bates 19515 North Creek Parkw	onsulatant
——————————————————————————————————————		Bothell, WA 98011 <u>Structural Engineer</u> Magnusson Klemencic / 1301 5th Ave, Suite 3200 Seattle, WA 98101	Associates
<u>I</u>		Lighting Designer O- 1319 SE MLK Blvd, Suite Portland, Oregon 97219 Building Envelope Consul RDH 2101 N 34th St Seattle, WA 98103	
J			100 <u>K, KM</u> <u>M, JB, LB, MD</u> <u>K, SS, JR, CP, AL,</u> <u>H, EK, BD, EB</u>
		checked by <u>C</u> job no. 2(date 1 [/] revisions:	0052
		 no. date	
		ISSUED F CONSTRUC 11/18/20	FOR CTION
		CONCRETE PLA TOWER A - LVL SLAB A2.1A	P2 SPLIT

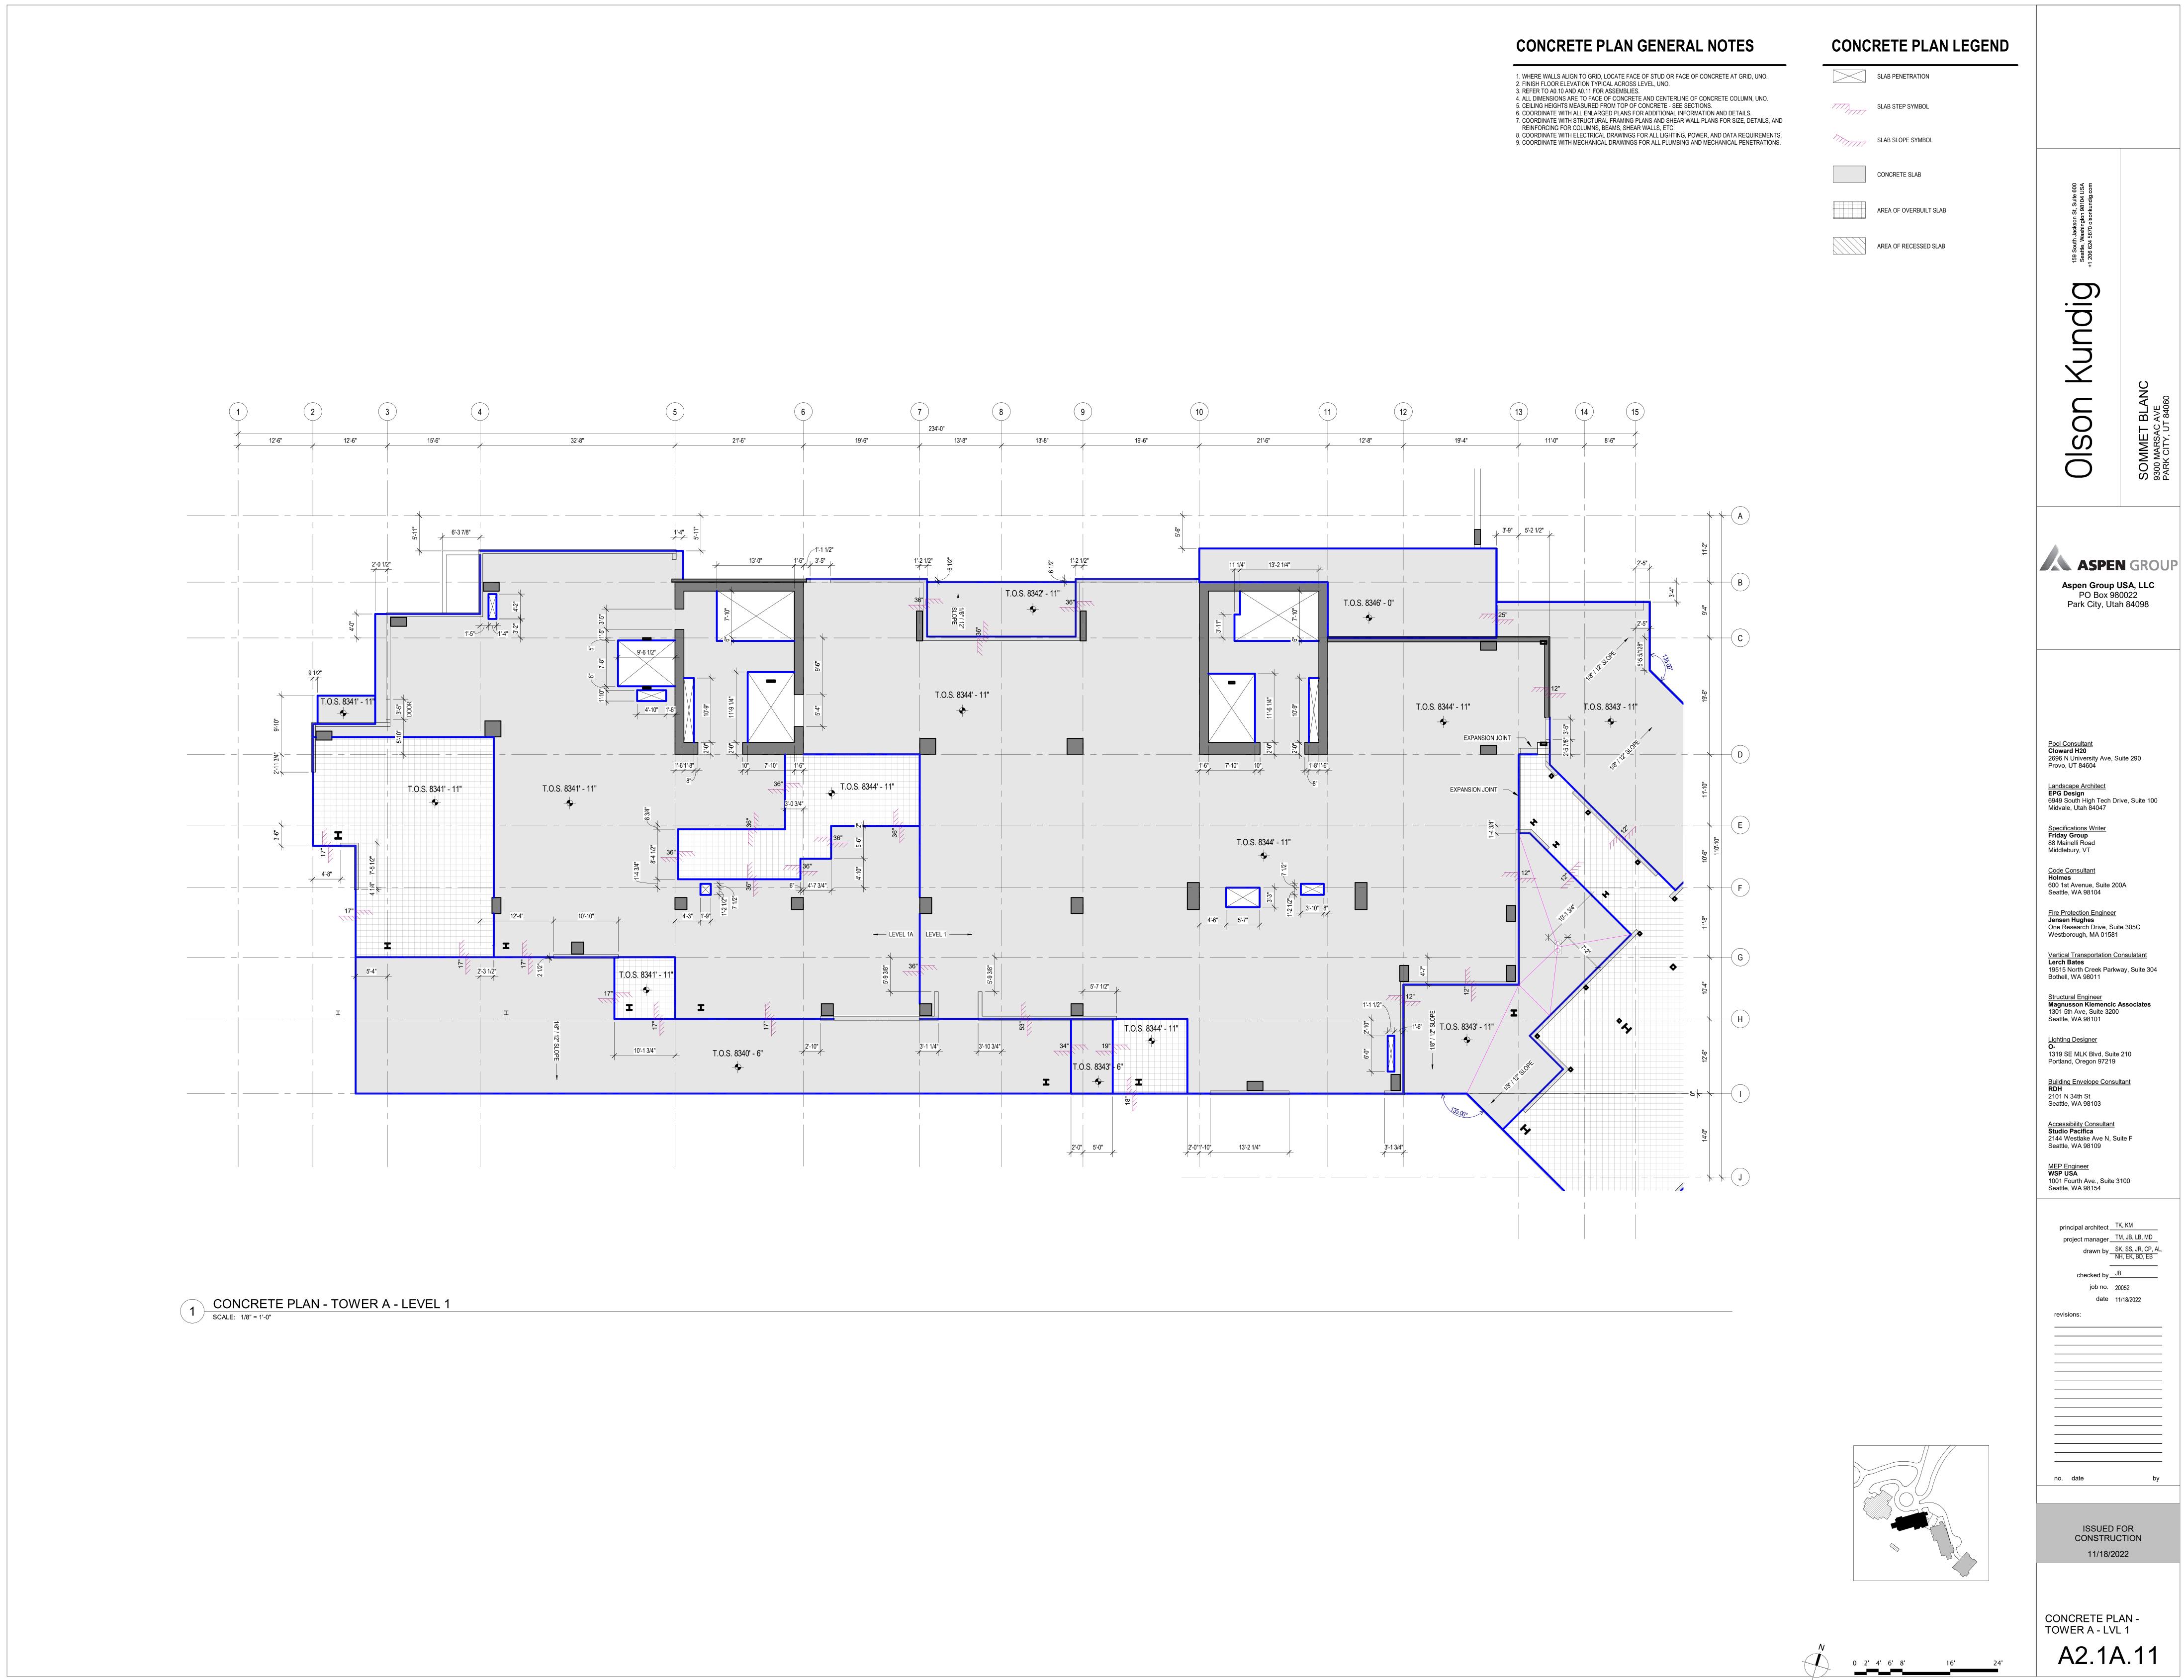


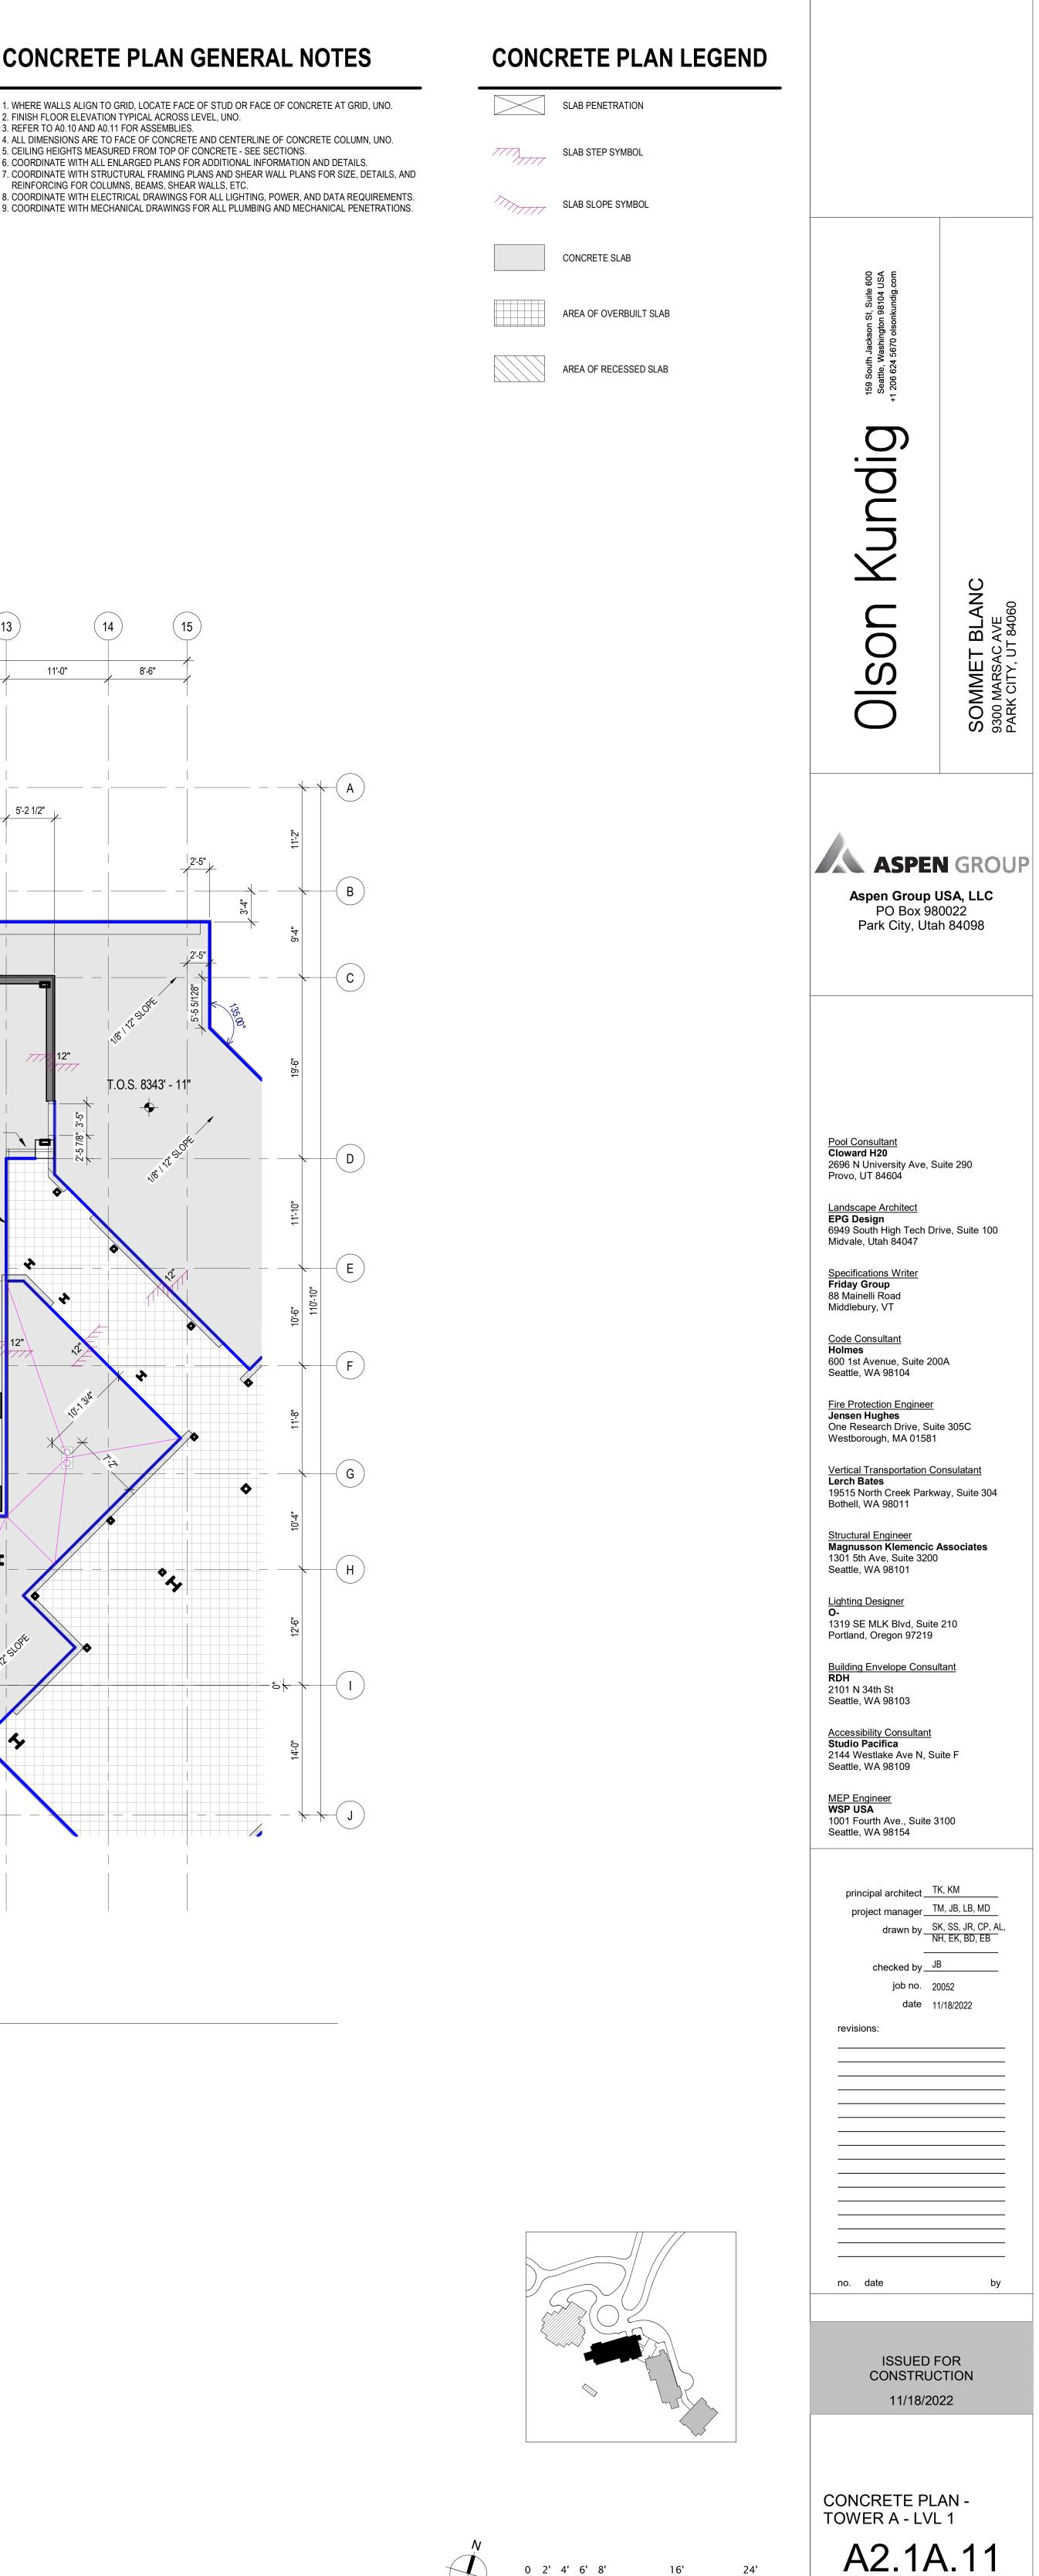

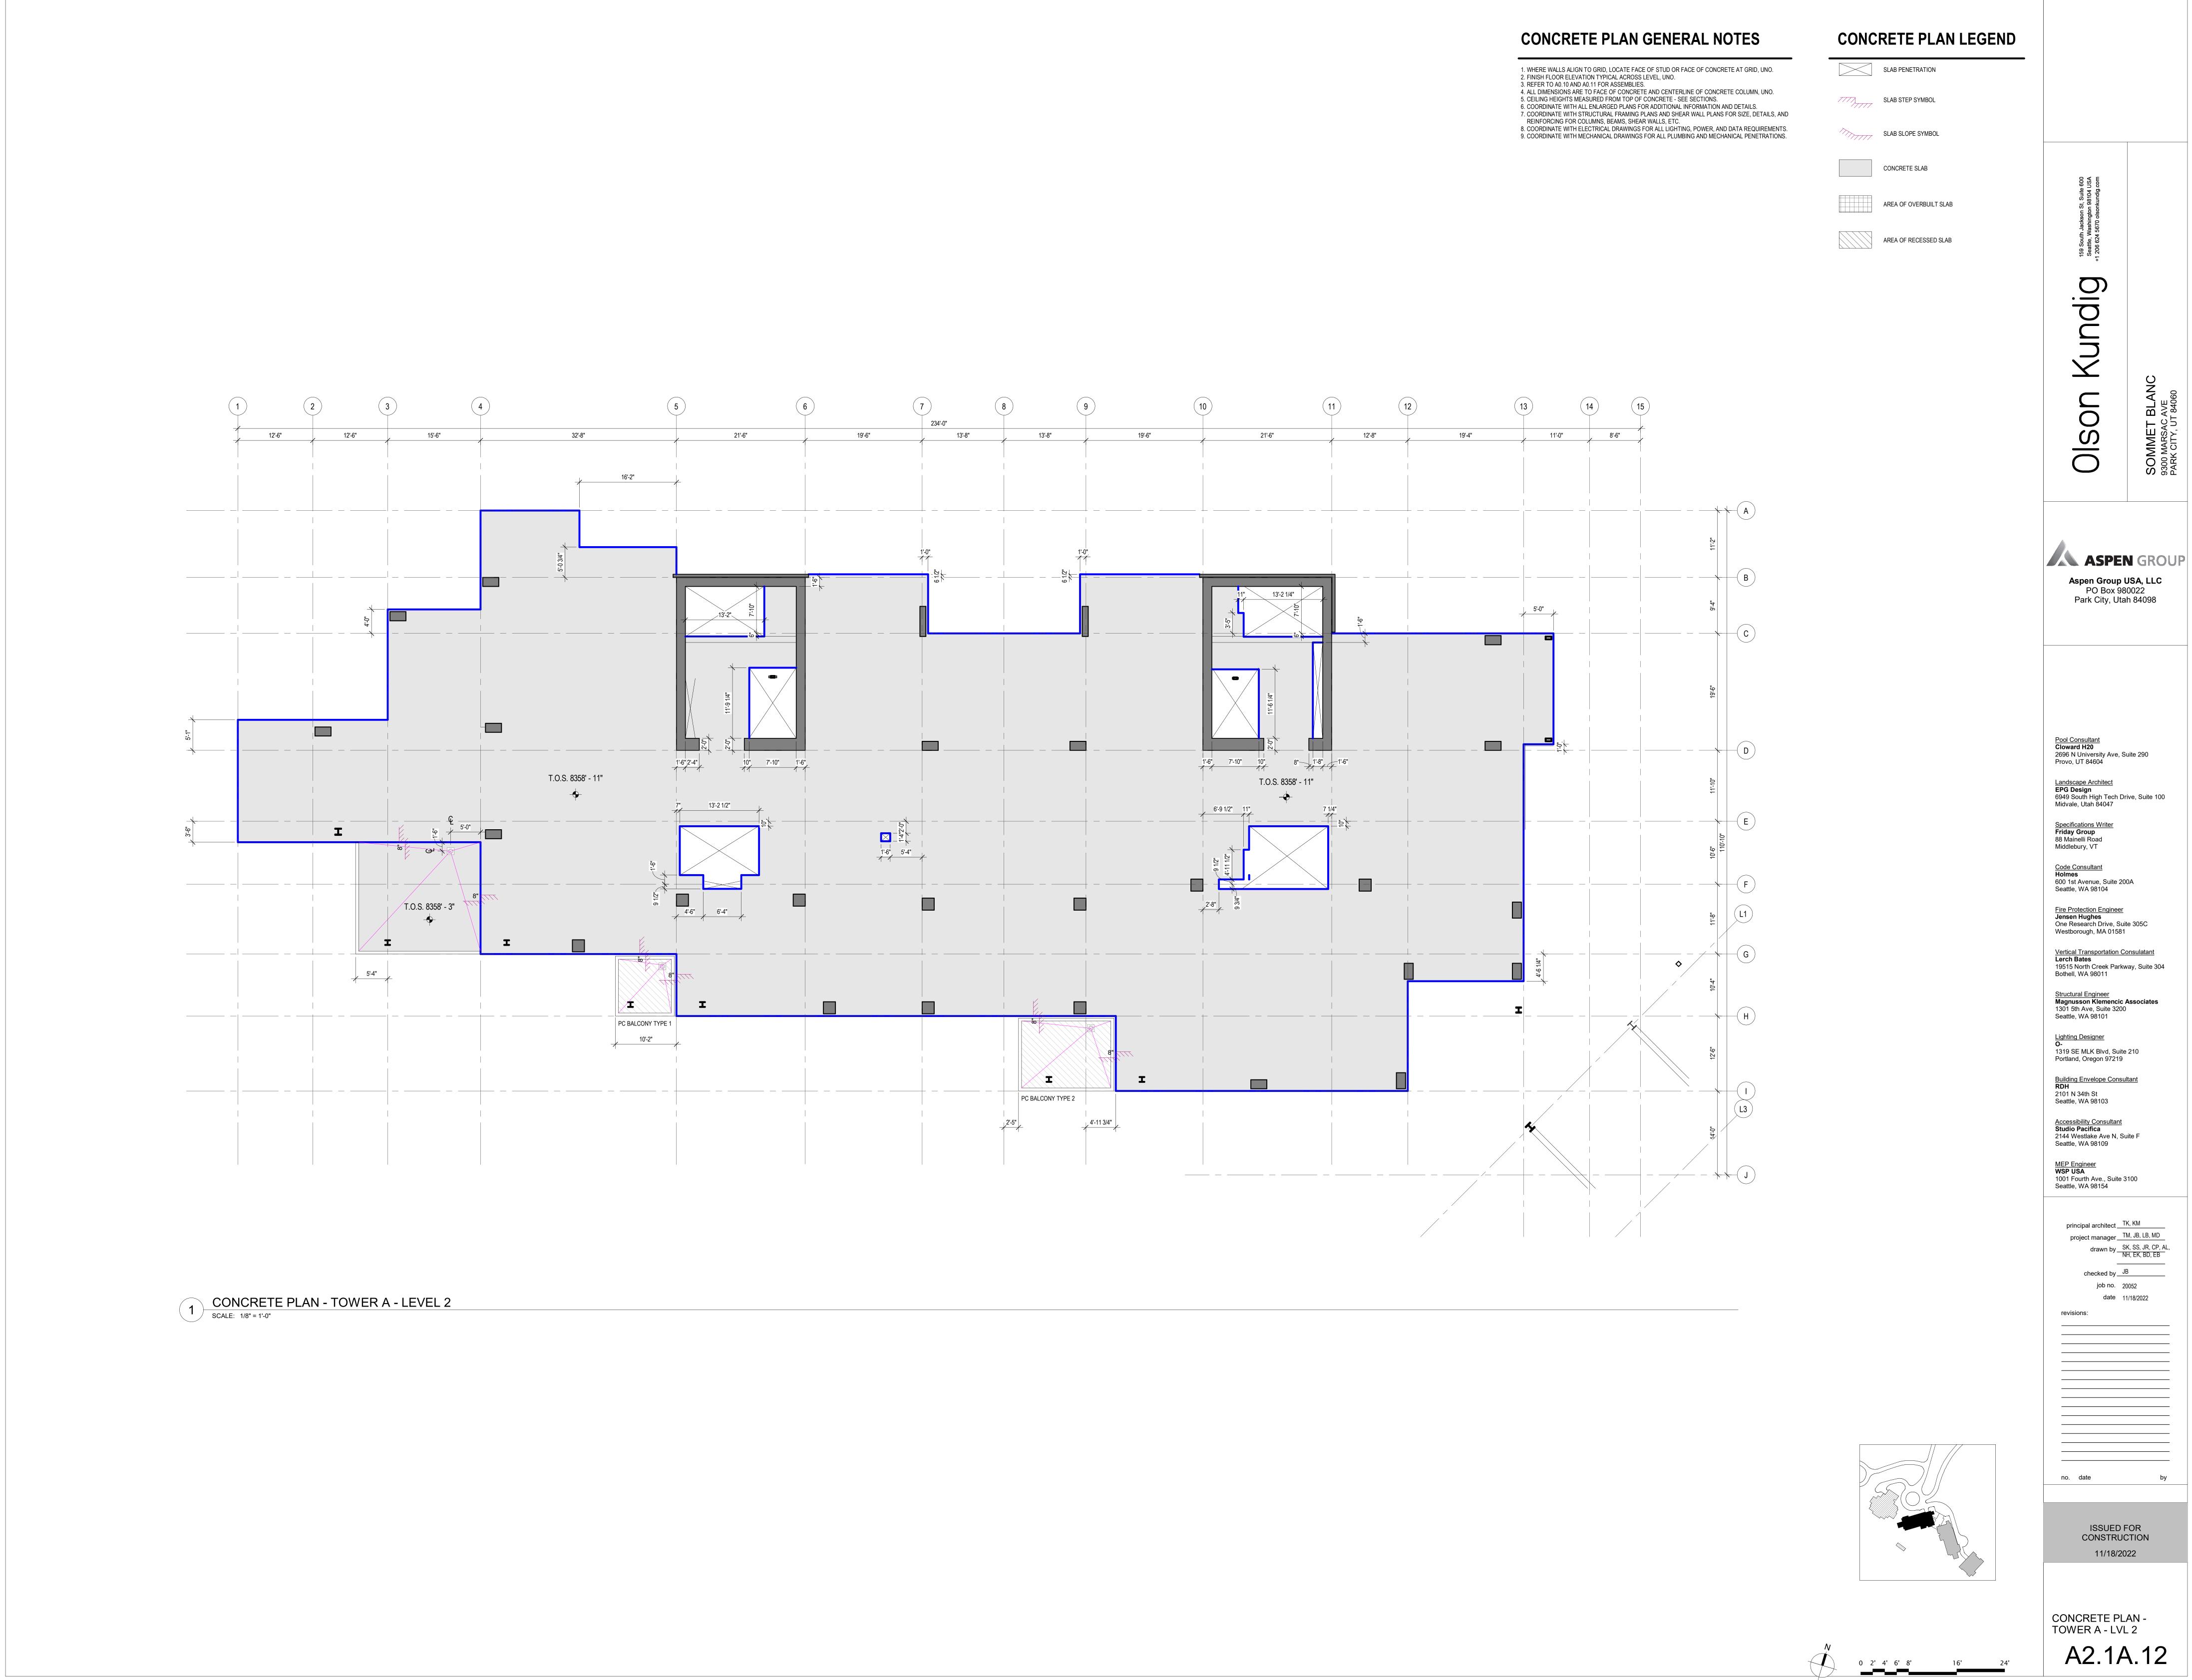


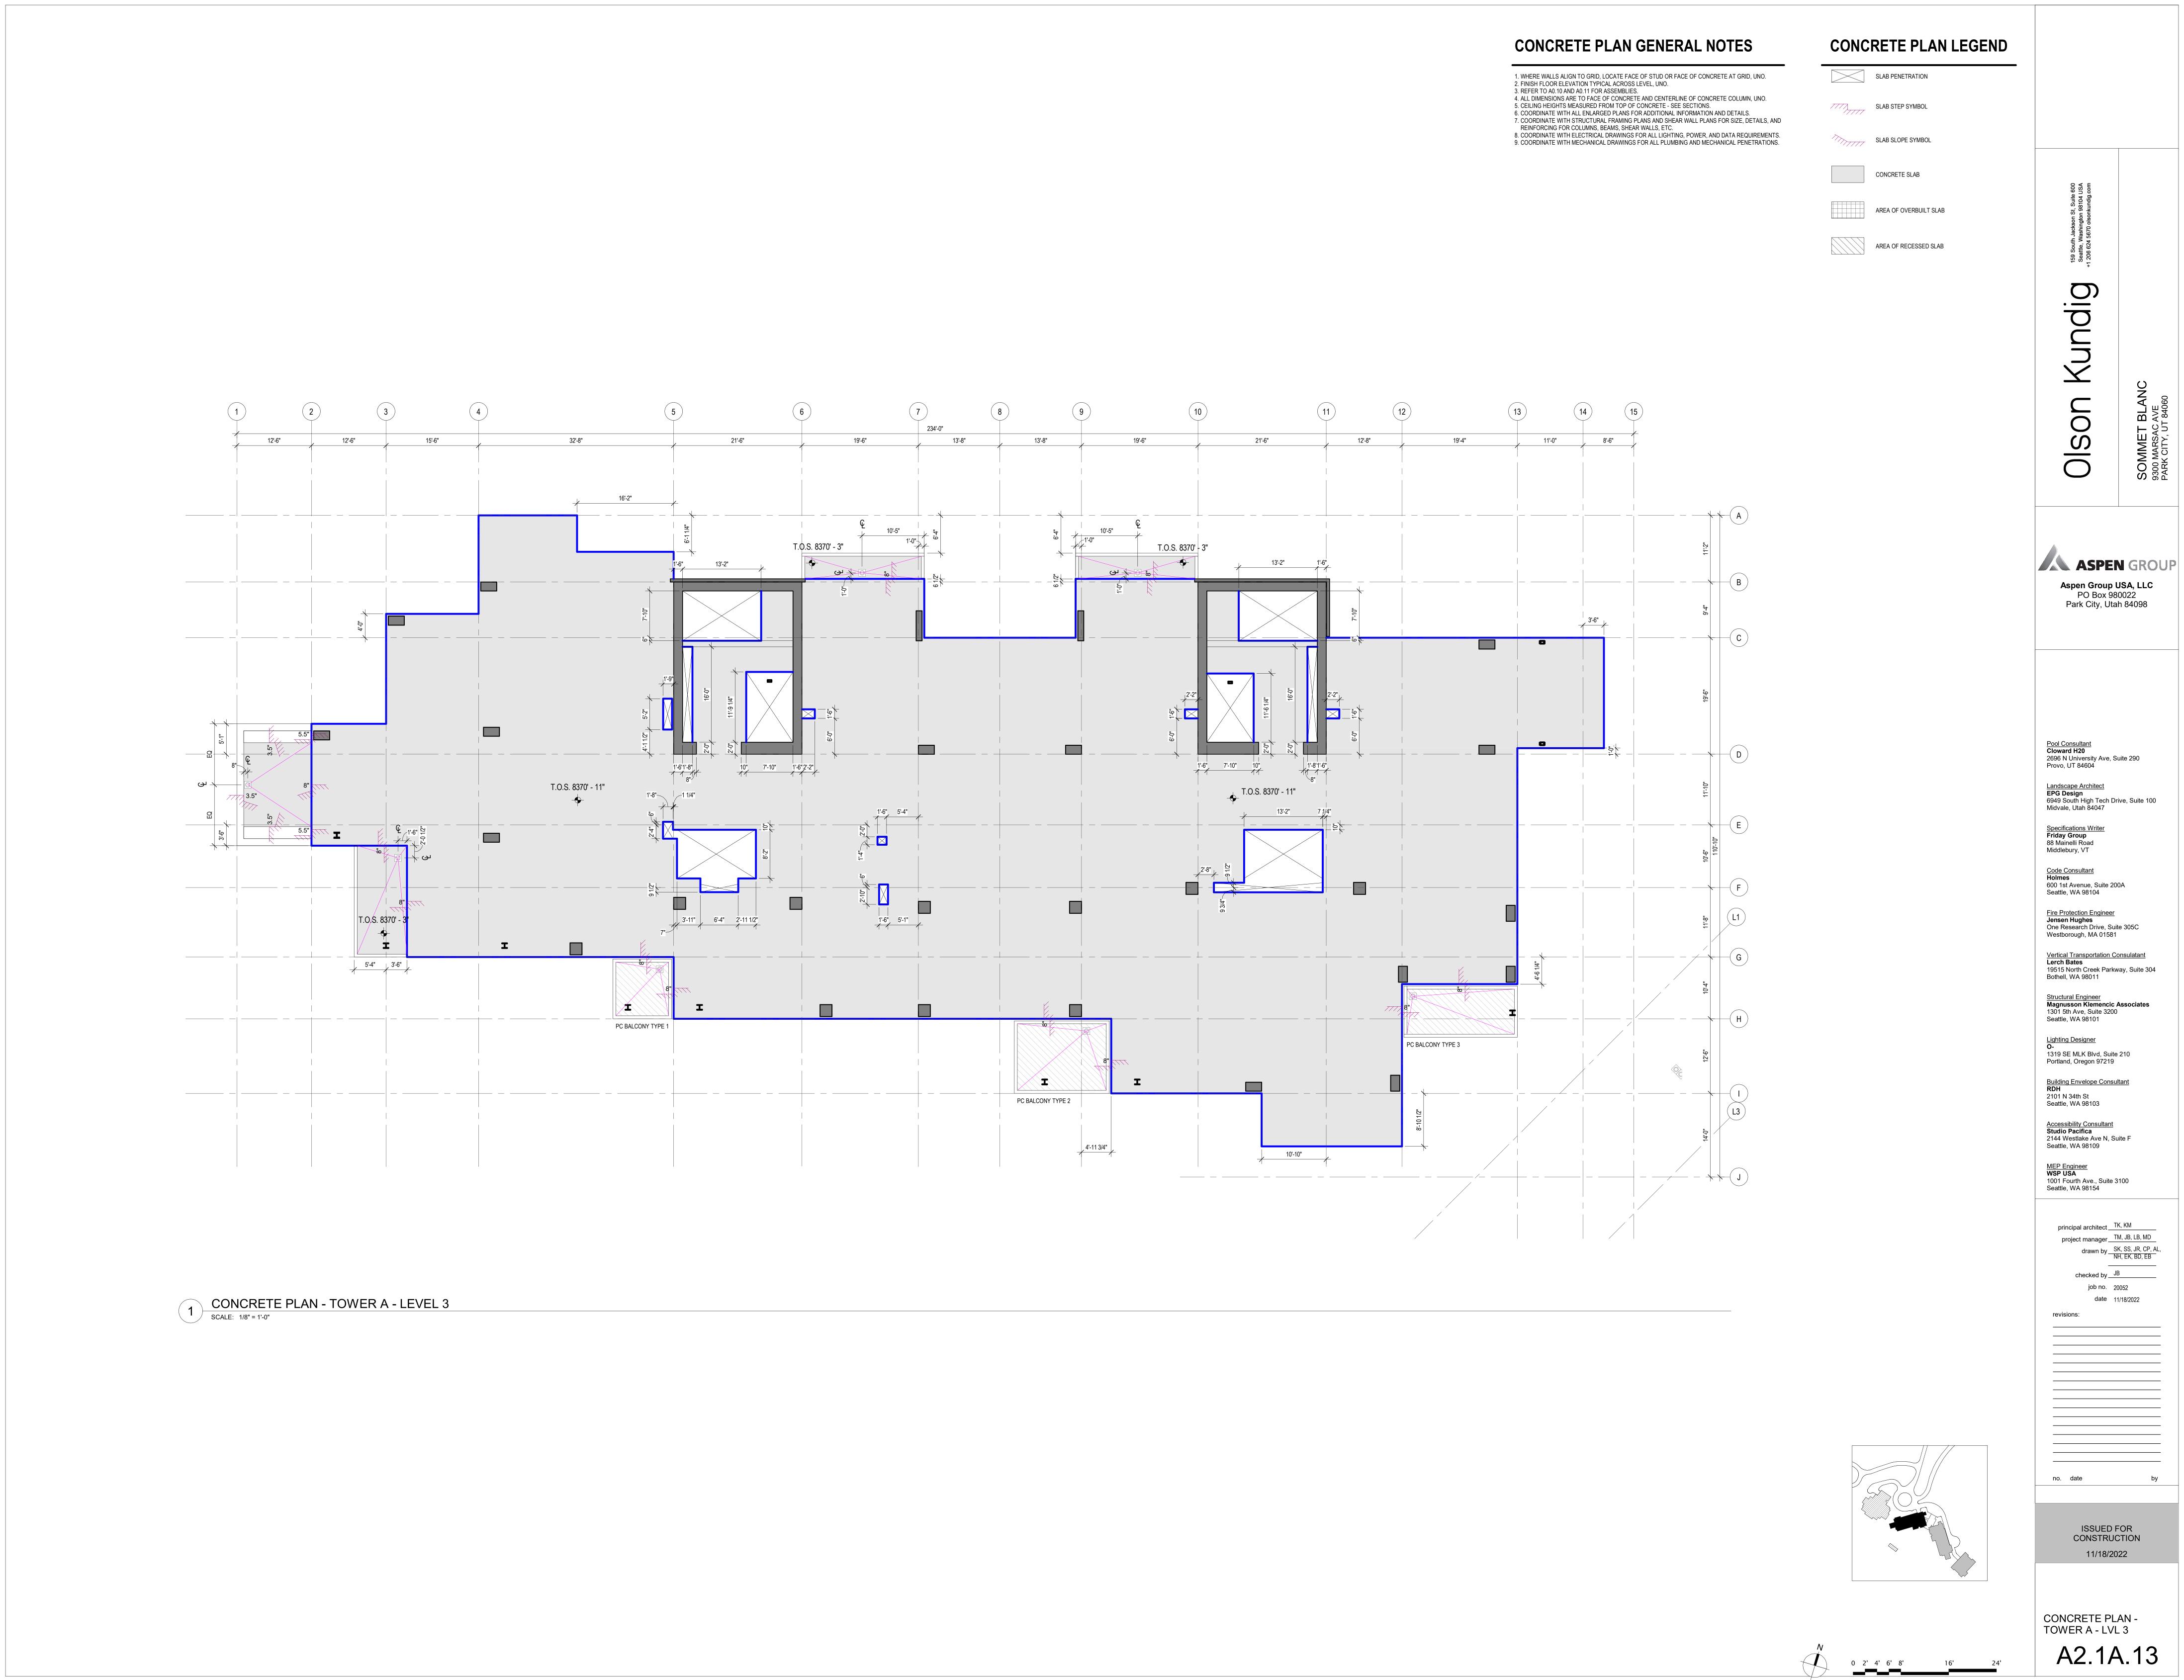

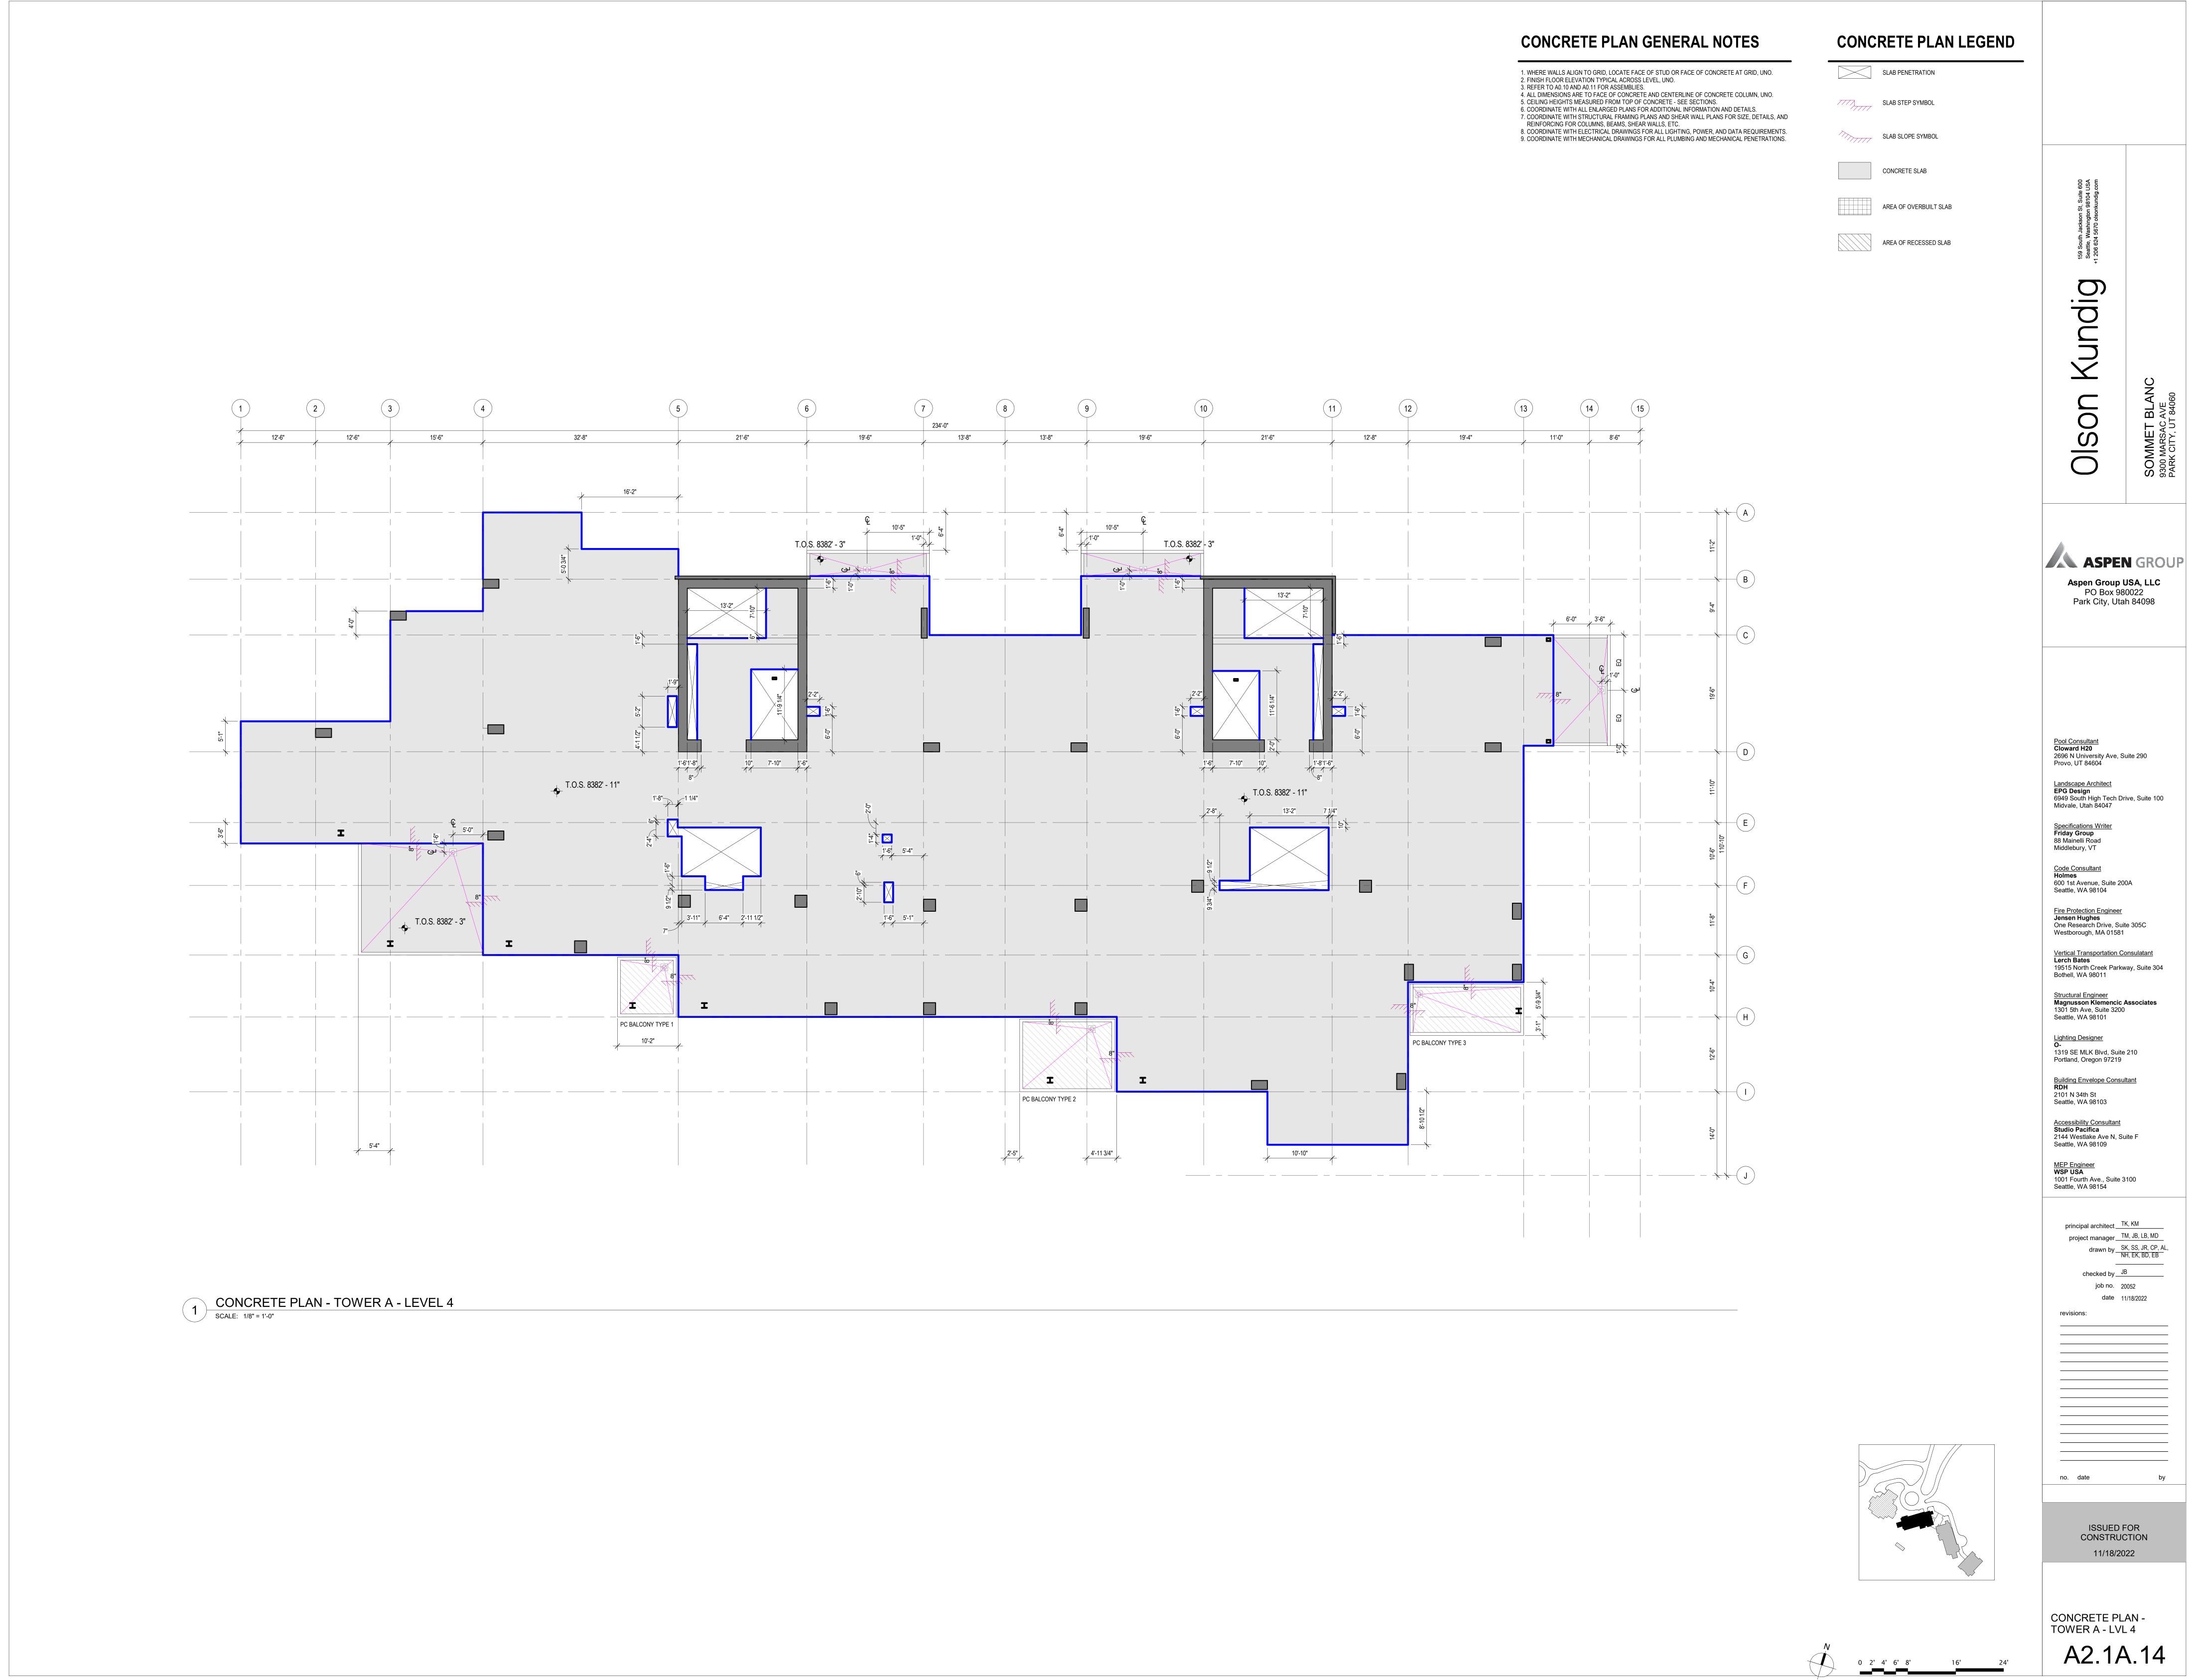

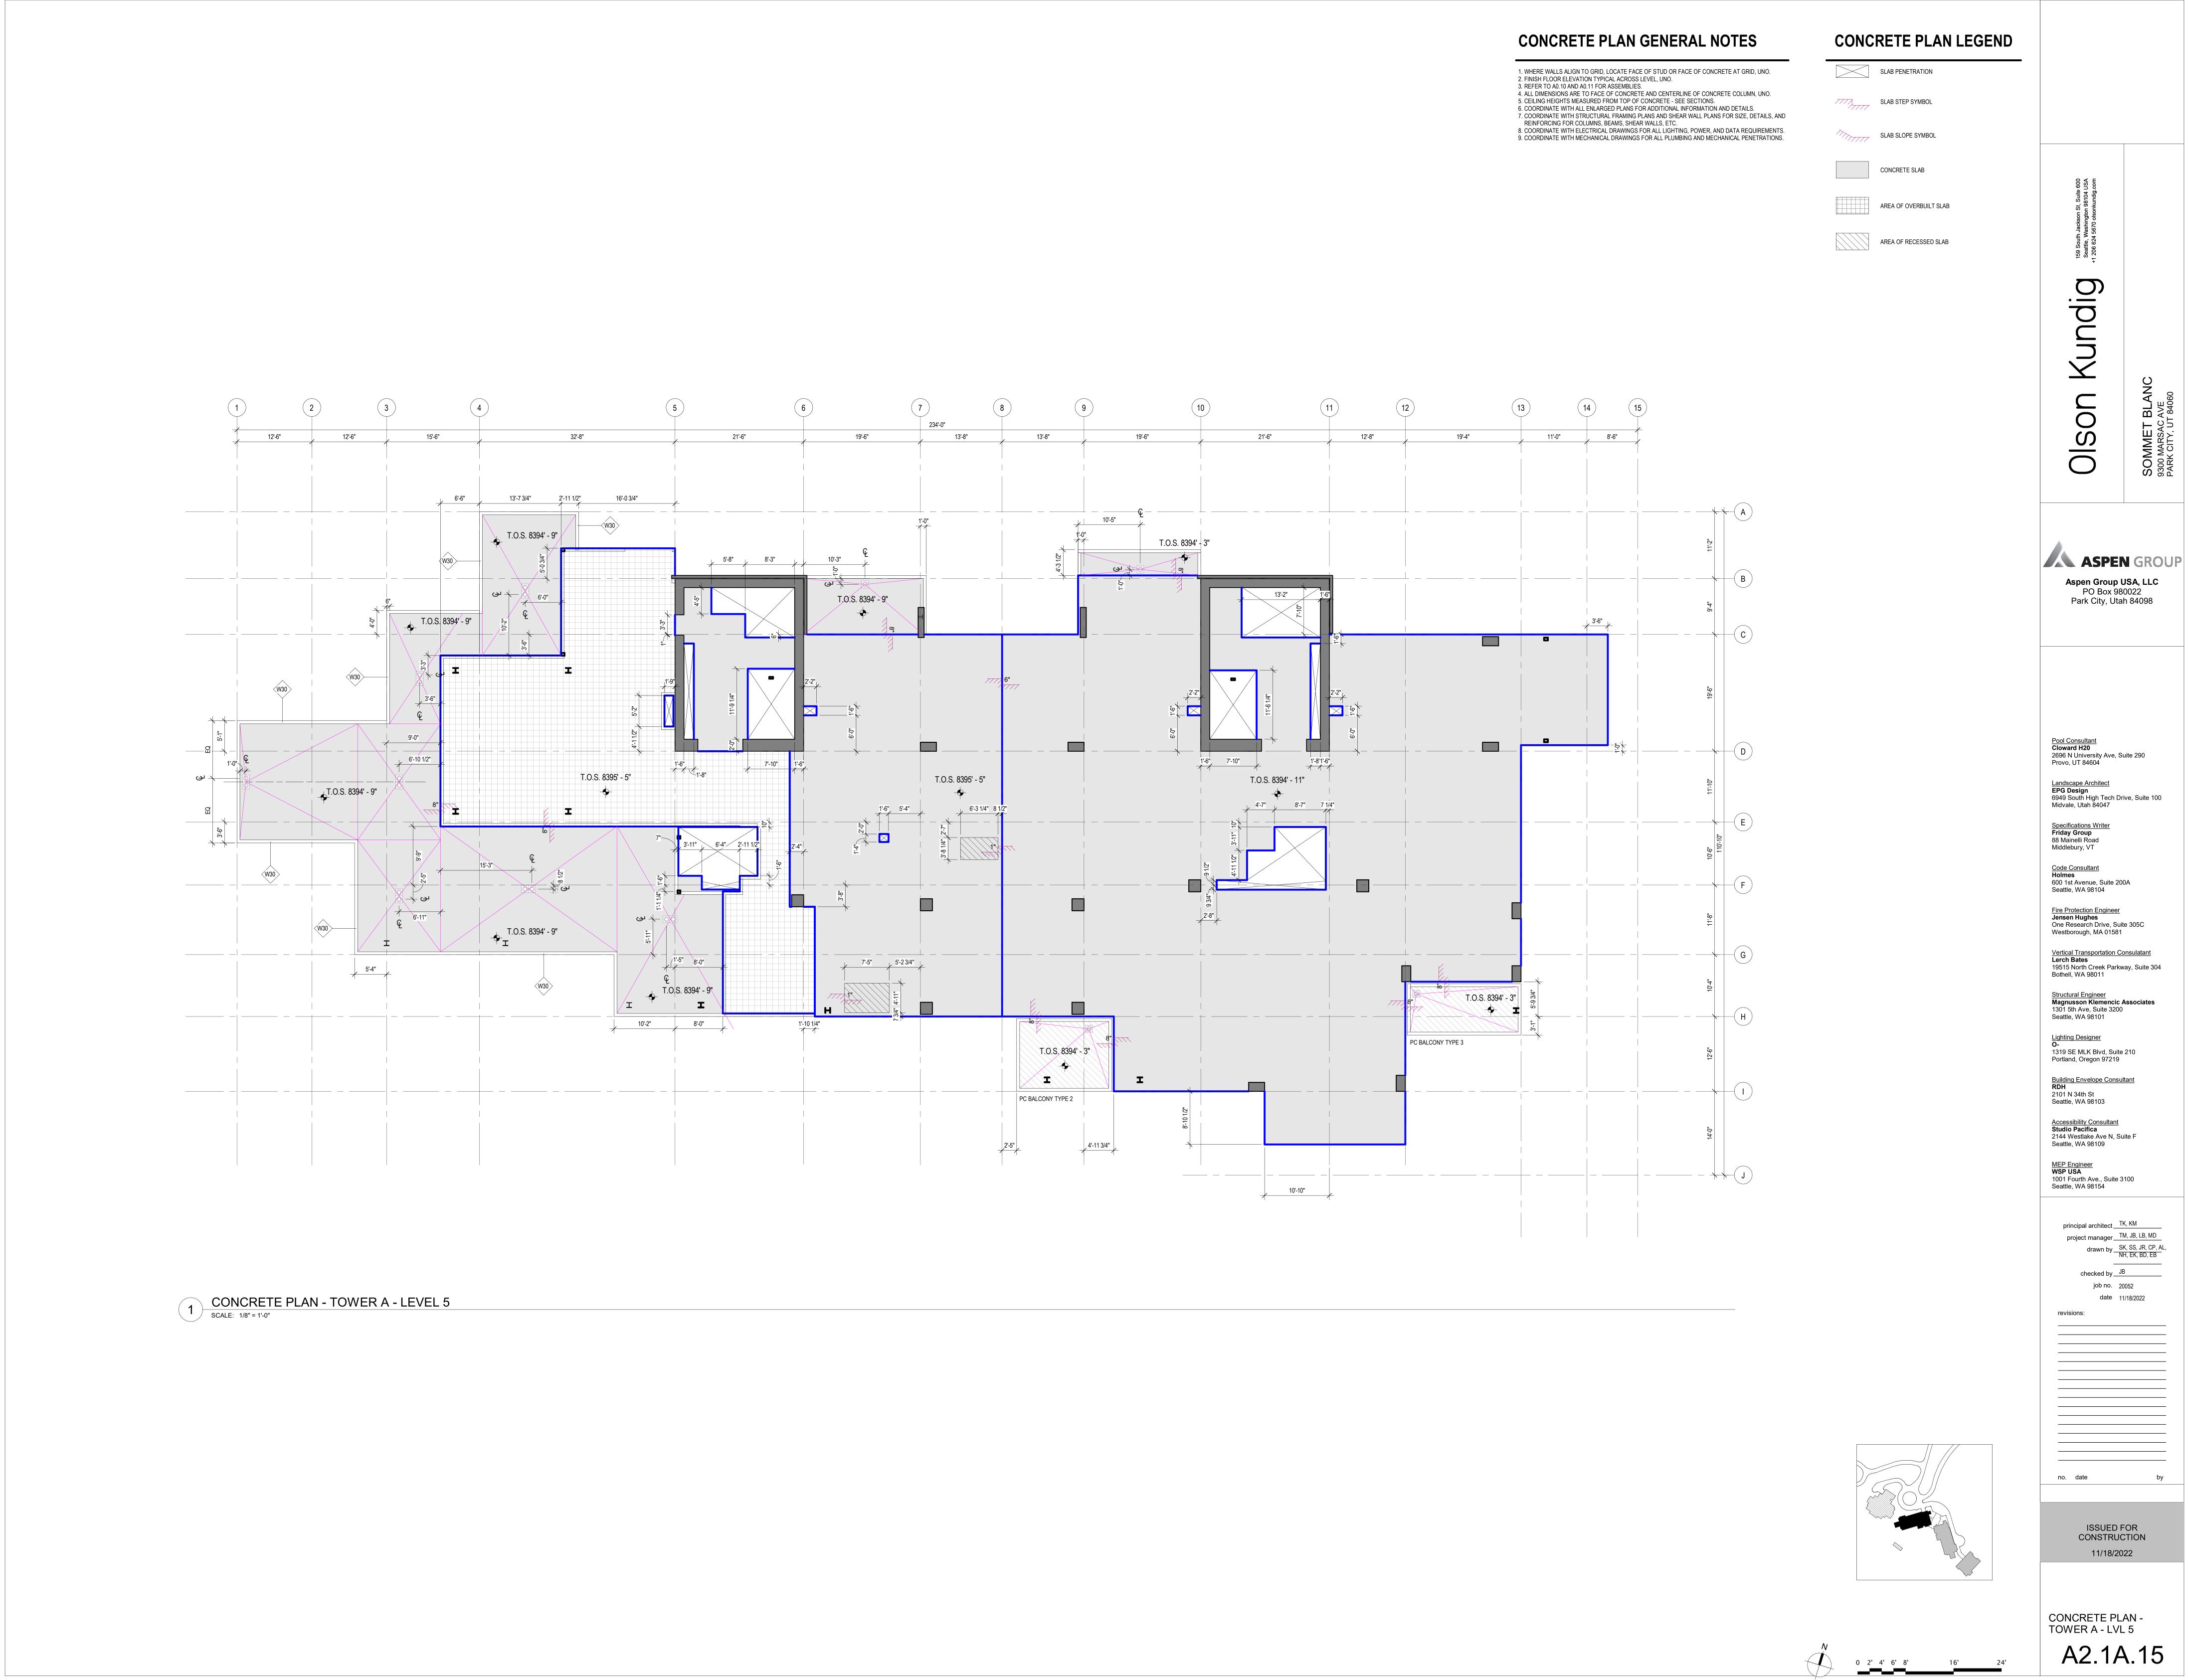




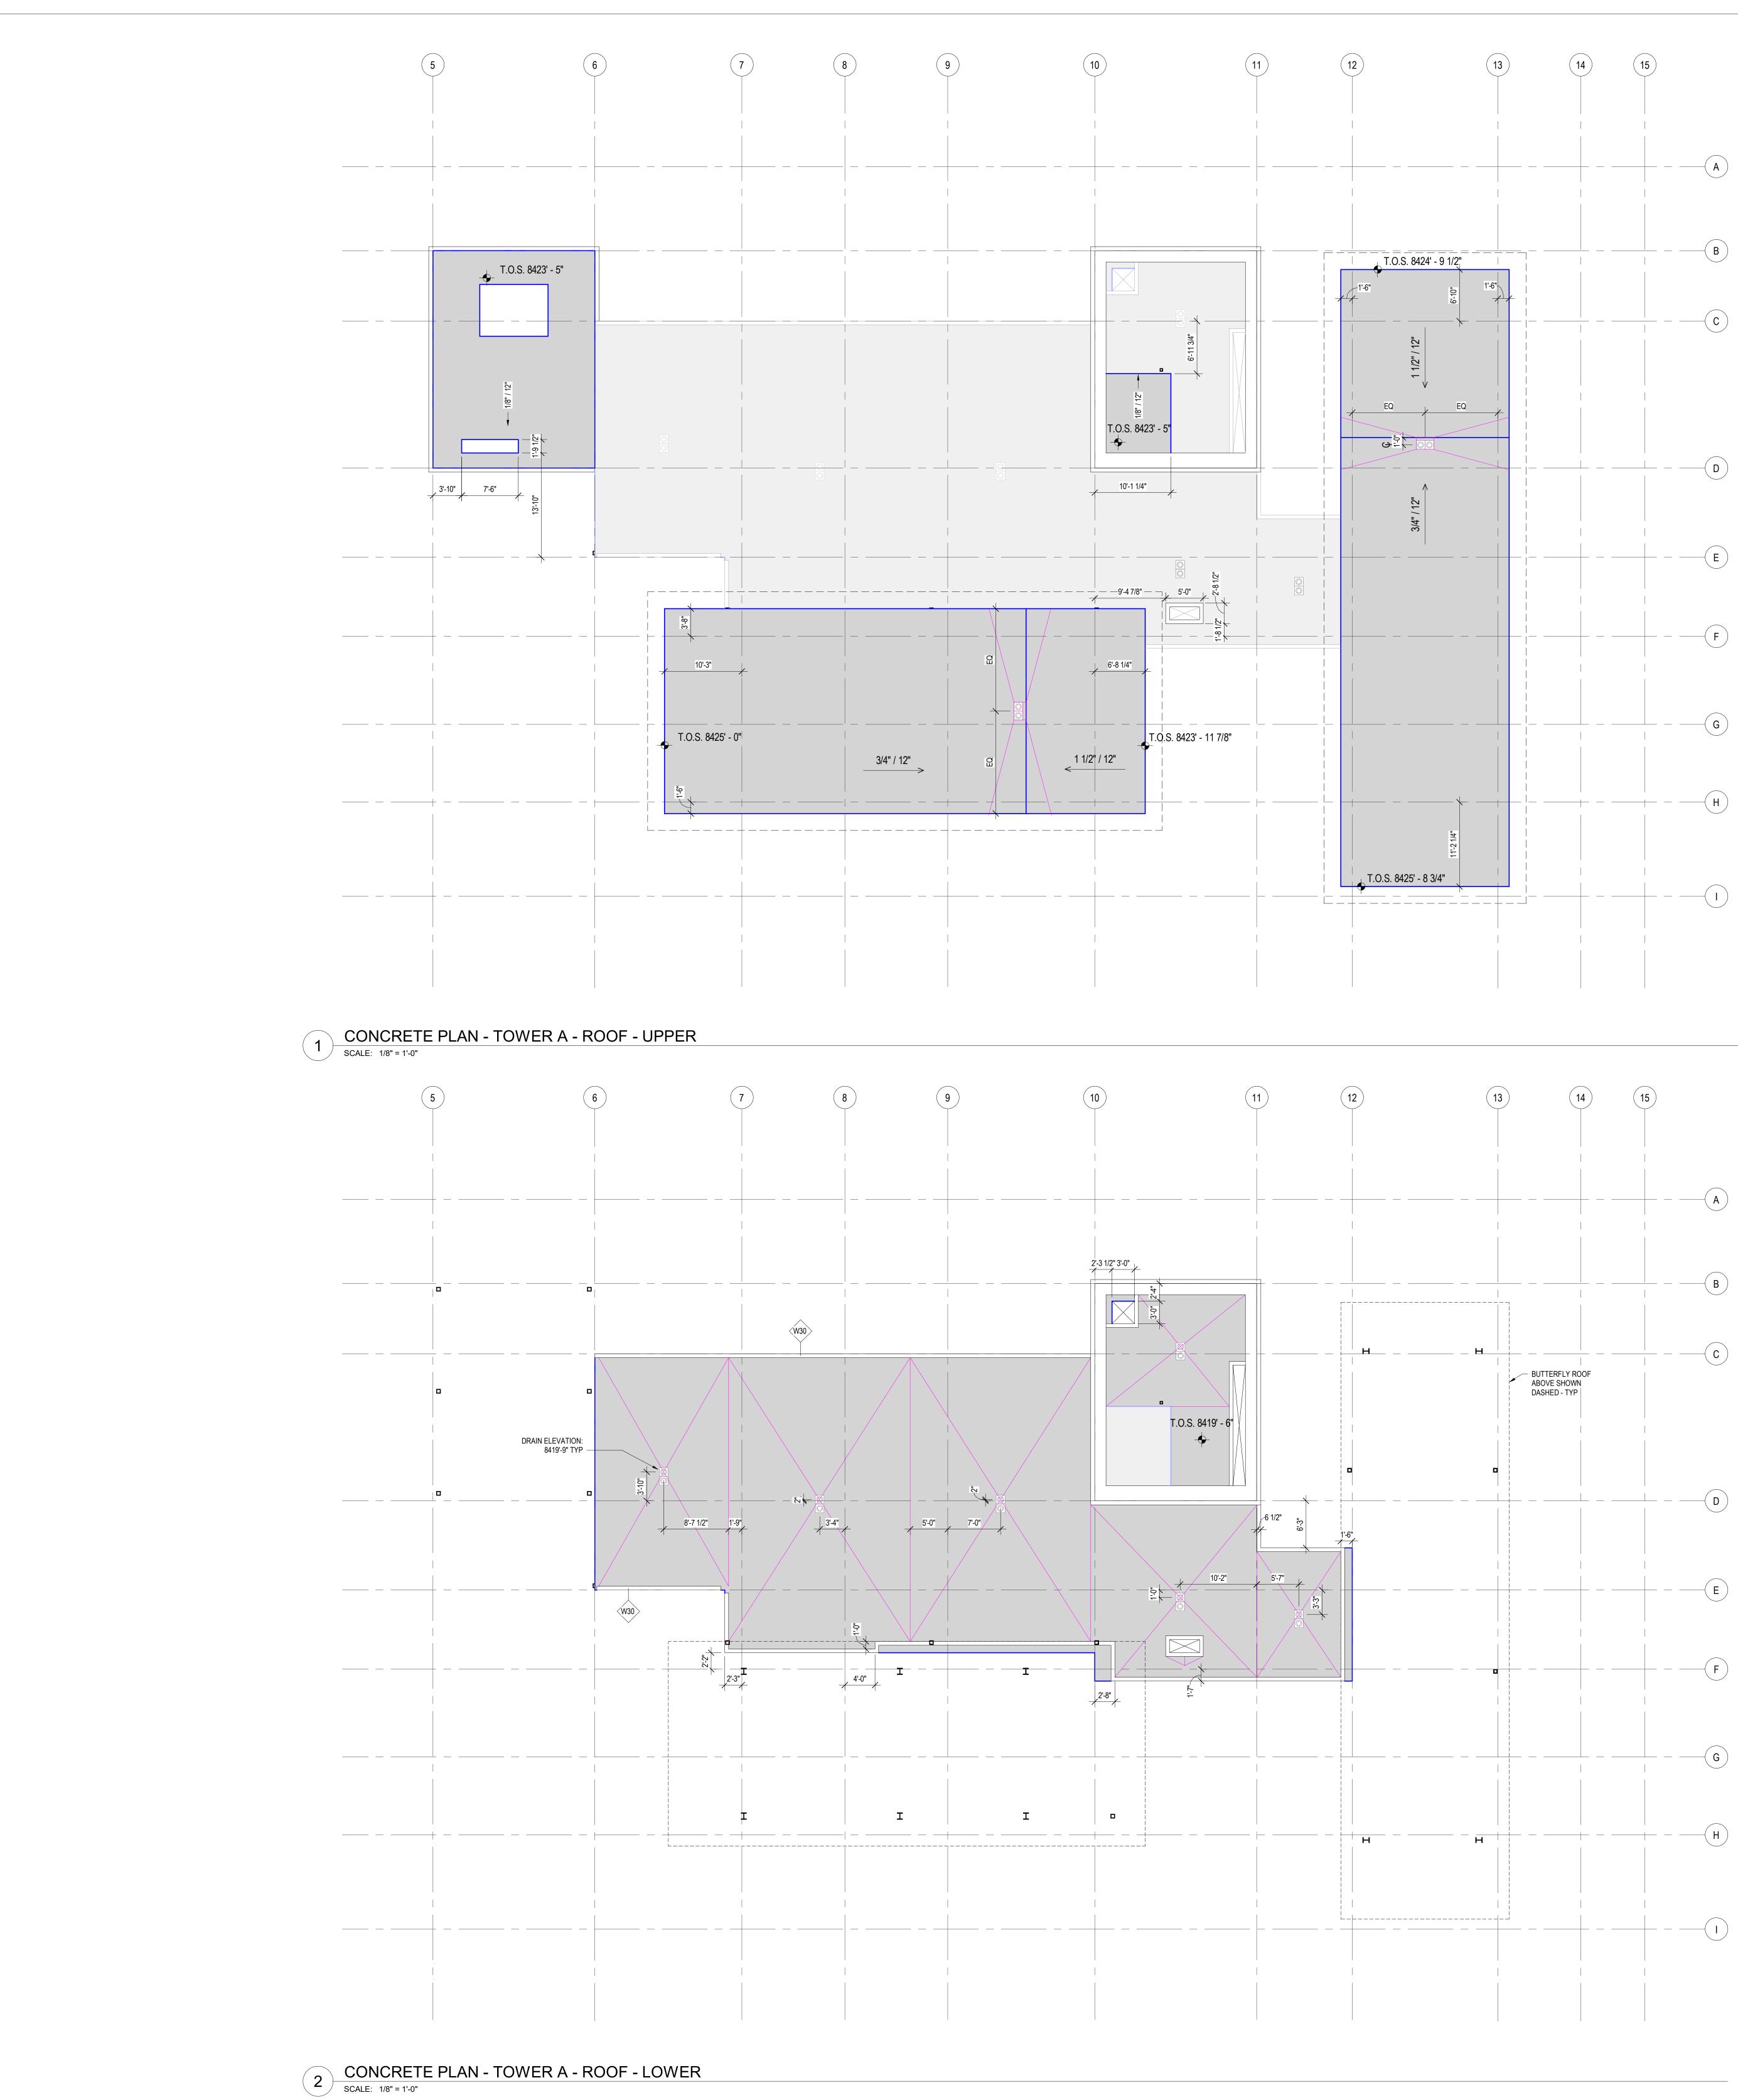



CONCRETE PLAN GENERAL NO


1. WHERE WALLS ALIGN TO GRID, LOCATE FACE OF STUD OR FACE OF CONCRET FINISH FLOOR ELEVATION TYPICAL ACROSS LEVEL, UNO.
REFER TO A0.10 AND A0.11 FOR ASSEMBLIES. 4. ALL DIMENSIONS ARE TO FACE OF CONCRETE AND CENTERLINE OF CONCRETE 5. CEILING HEIGHTS MEASURED FROM TOP OF CONCRETE - SEE SECTIONS.
6. COORDINATE WITH ALL ENLARGED PLANS FOR ADDITIONAL INFORMATION AND 7. COORDINATE WITH STRUCTURAL FRAMING PLANS AND SHEAR WALL PLANS FO REINFORCING FOR COLUMNS, BEAMS, SHEAR WALLS, ETC. 8. COORDINATE WITH ELECTRICAL DRAWINGS FOR ALL LIGHTING, POWER, AND D/ 9. COORDINATE WITH MECHANICAL DRAWINGS FOR ALL PLUMBING AND MECHANI


DTES	CONC	RETE PLAN L	EGEND		
re at grid, uno.		SLAB PENETRATION			
E COLUMN, UNO. D DETAILS. OR SIZE, DETAILS, AND	7777	SLAB STEP SYMBOL			
DATA REQUIREMENTS. NICAL PENETRATIONS.	7777777	SLAB SLOPE SYMBOL			
		CONCRETE SLAB		0 K E	
		AREA OF OVERBUILT SLAB		on St, Suite 6 gton 98104 U: olsonkundig.cd	
		AREA OF RECESSED SLAB		159 South Jackson St, Suite 600 Seattle, Washington 98104 USA I 206 624 5670 olsonkundig.com	
				1 2 2 5 5	
				<u>d</u> .	
				Kund	
					2
					BLANC AVE T 84060
				Olson	SOMMET 9300 MARSAC PARK CITY, U
					SOI 9300 PARA
				ASPER Aspen Group U PO Box 98	JSA, LLC
				Park City, Uta	
				Pool Consultant Cloward H20 2696 N University Ave, St Provo, UT 84604	uite 290
				<u>Landscape Architect</u> EPG Design 6949 South High Tech Dr	ive Suite 100
				Midvale, Utah 84047 Specifications Writer Friday Group	,
				88 Mainelli Road Middlebury, VT <u>Code Consultant</u>	
				Holmes 600 1st Avenue, Suite 20 Seattle, WA 98104	0A
				<u>Fire Protection Engineer</u> Jensen Hughes One Research Drive, Suit Westborough, MA 01581	
				<u>Vertical Transportation Co</u> Lerch Bates 19515 North Creek Parkw	
				Bothell, WA 98011 Structural Engineer Magnusson Klemencic A	Associates
				1301 5th Ave, Suite 3200 Seattle, WA 98101 Lighting Designer	
				O- 1319 SE MLK Blvd, Suite Portland, Oregon 97219	210
				Building Envelope Consul RDH 2101 N 34th St Seattle, WA 98103	l <u>tant</u>
				Accessibility Consultant Studio Pacifica 2144 Westlake Ave N, Su Seattle, WA 98109	uite F
				<u>MEP Engineer</u> WSP USA 1001 Fourth Ave., Suite 3	100
				Seattle, WA 98154	
				principal architect project manager	M, JB, LB, MD
				 checked byC	
				job no. 2(date 1 ⁻ revisions:	
				no. date	by
				ISSUED F CONSTRUC 11/18/20	CTION
				CONCRETE PL	
>	יר ח	4' 6' 8' 16'	24'	A2.1A	
(_ '		

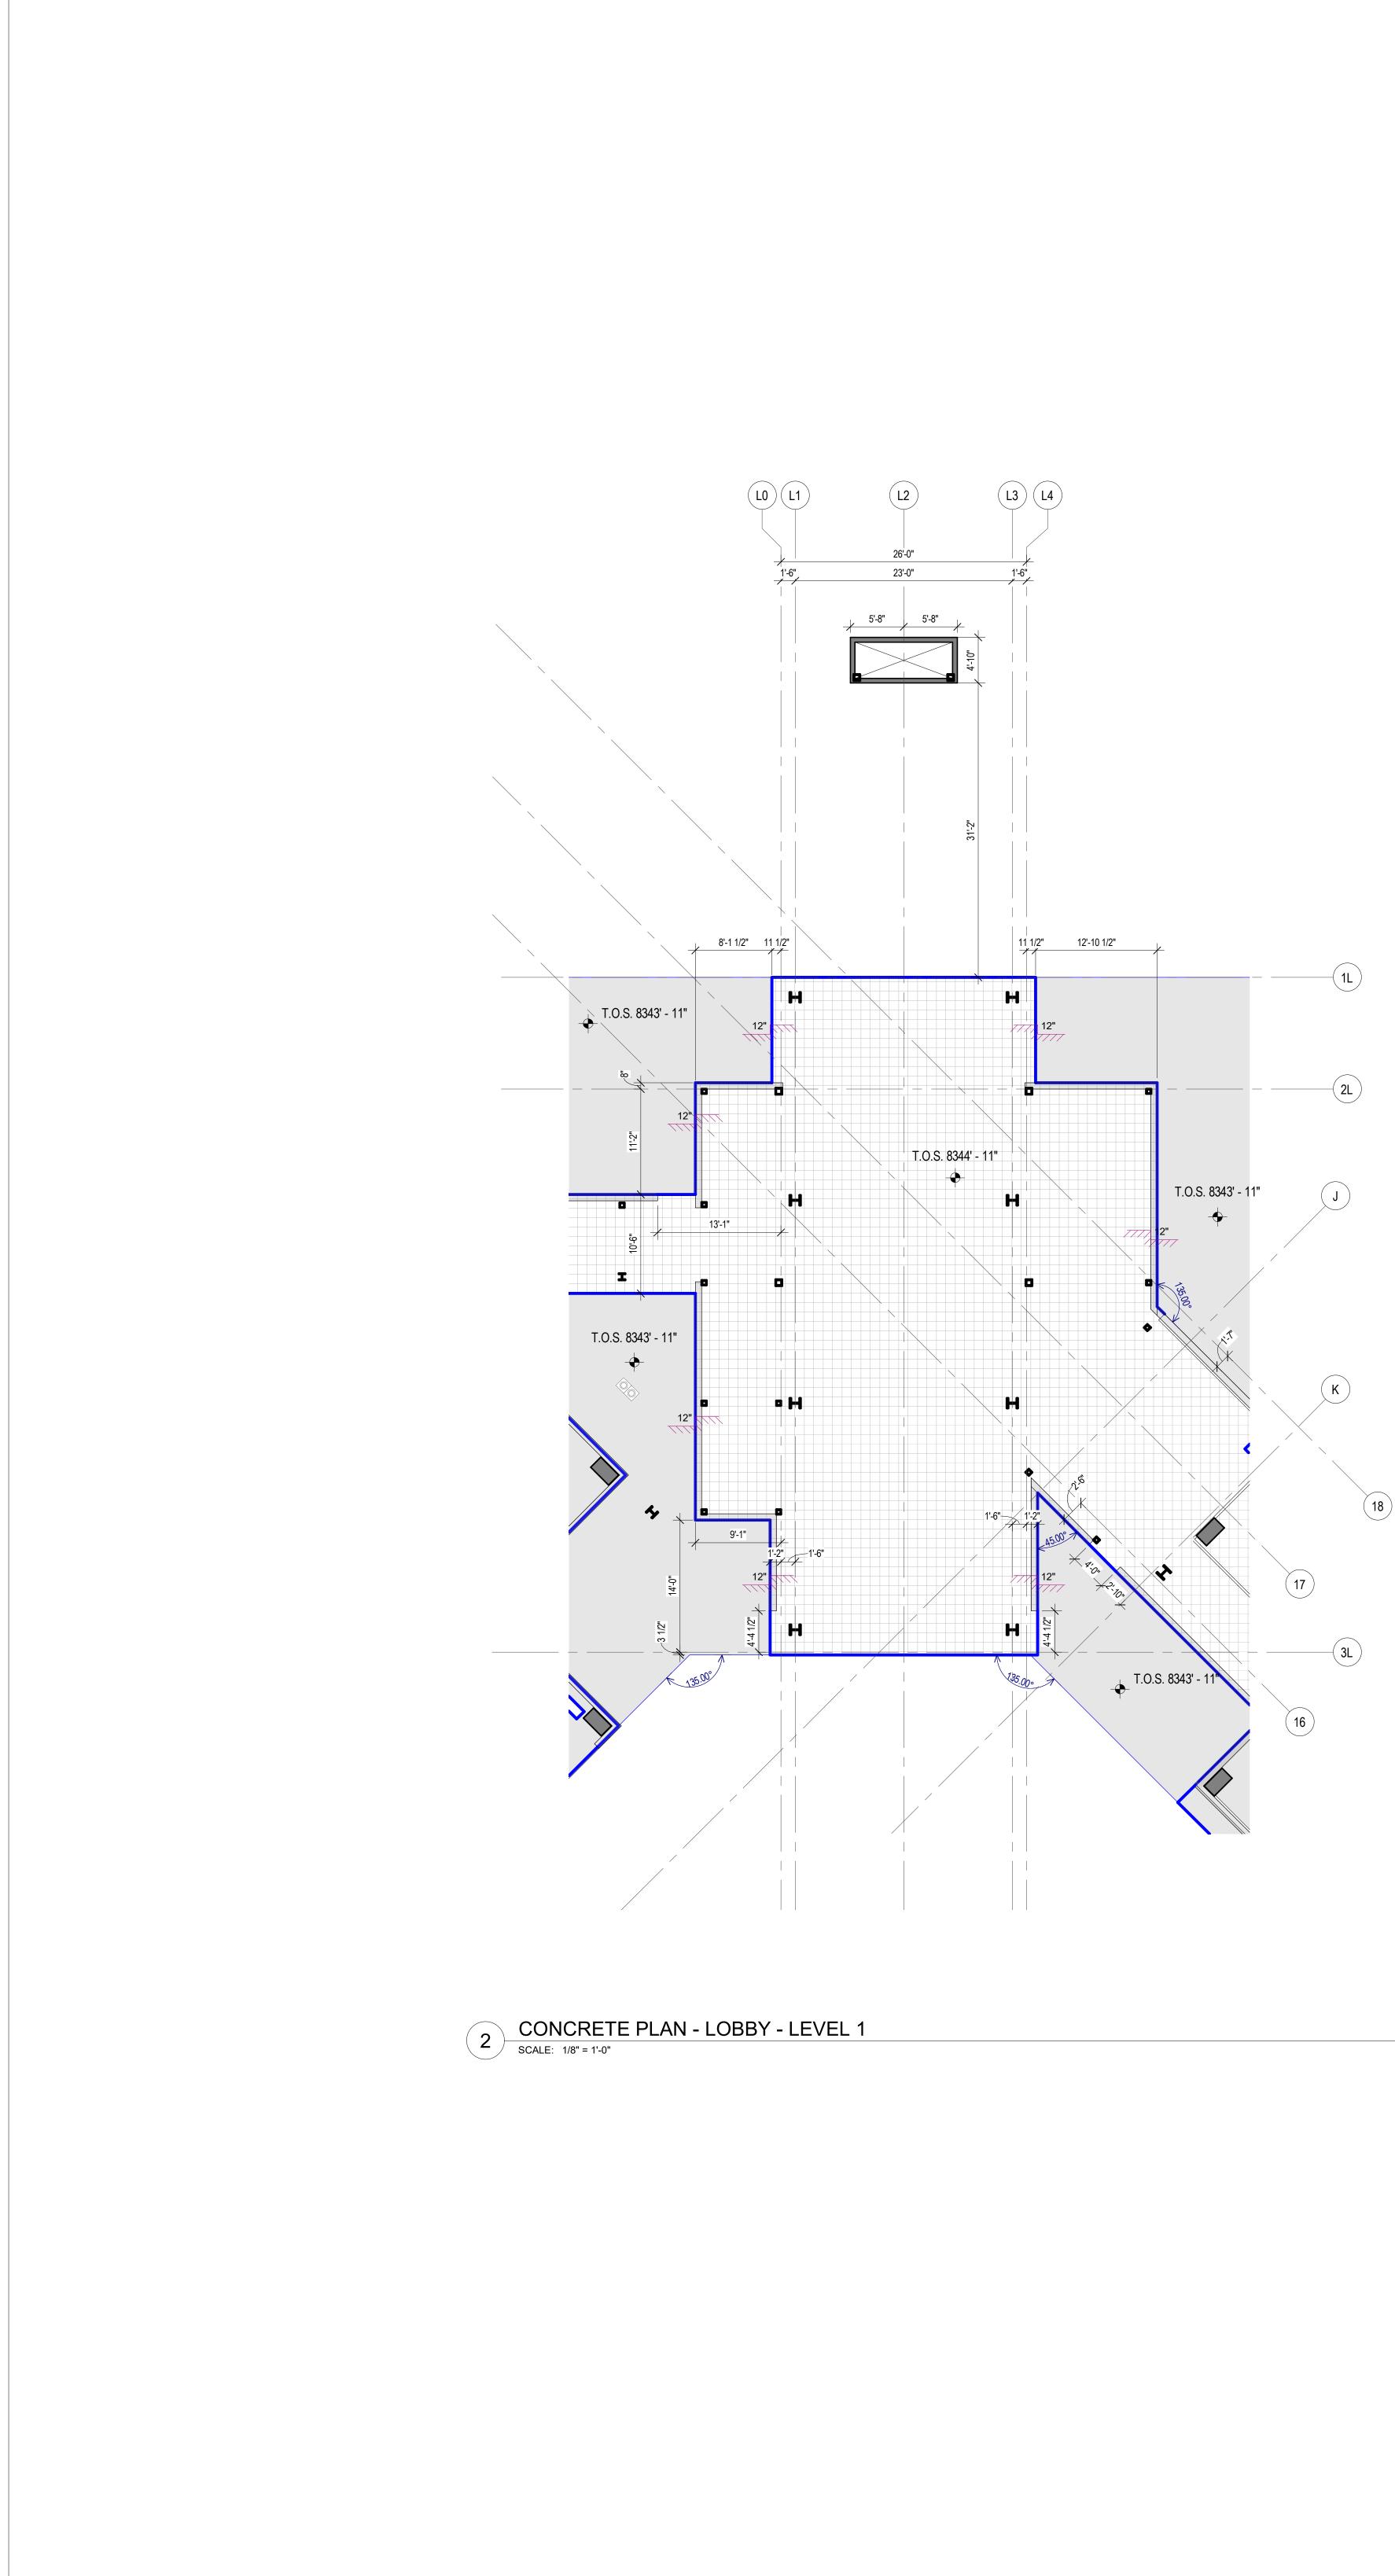

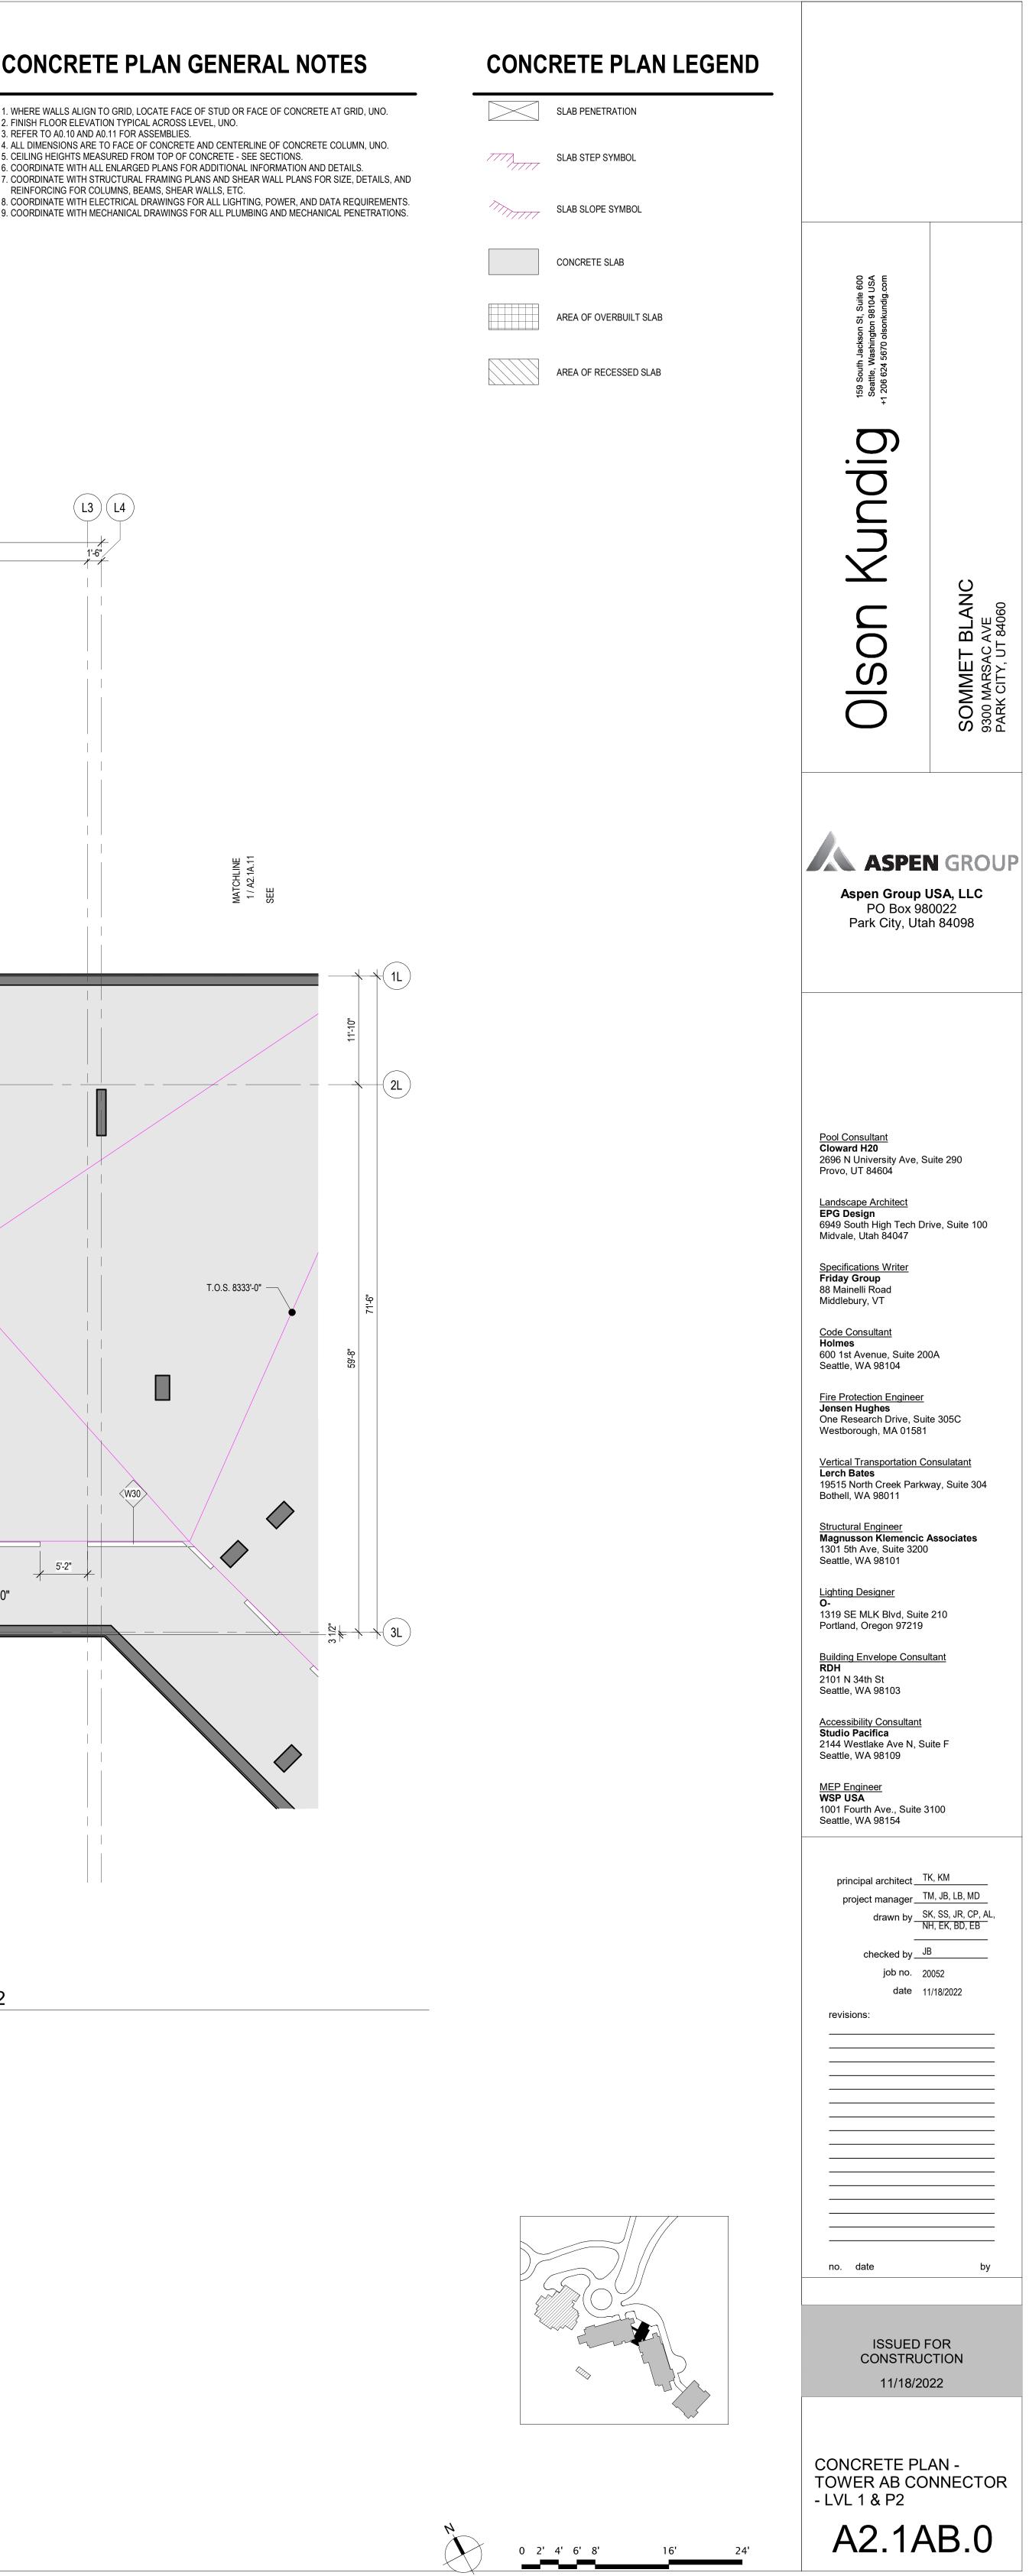

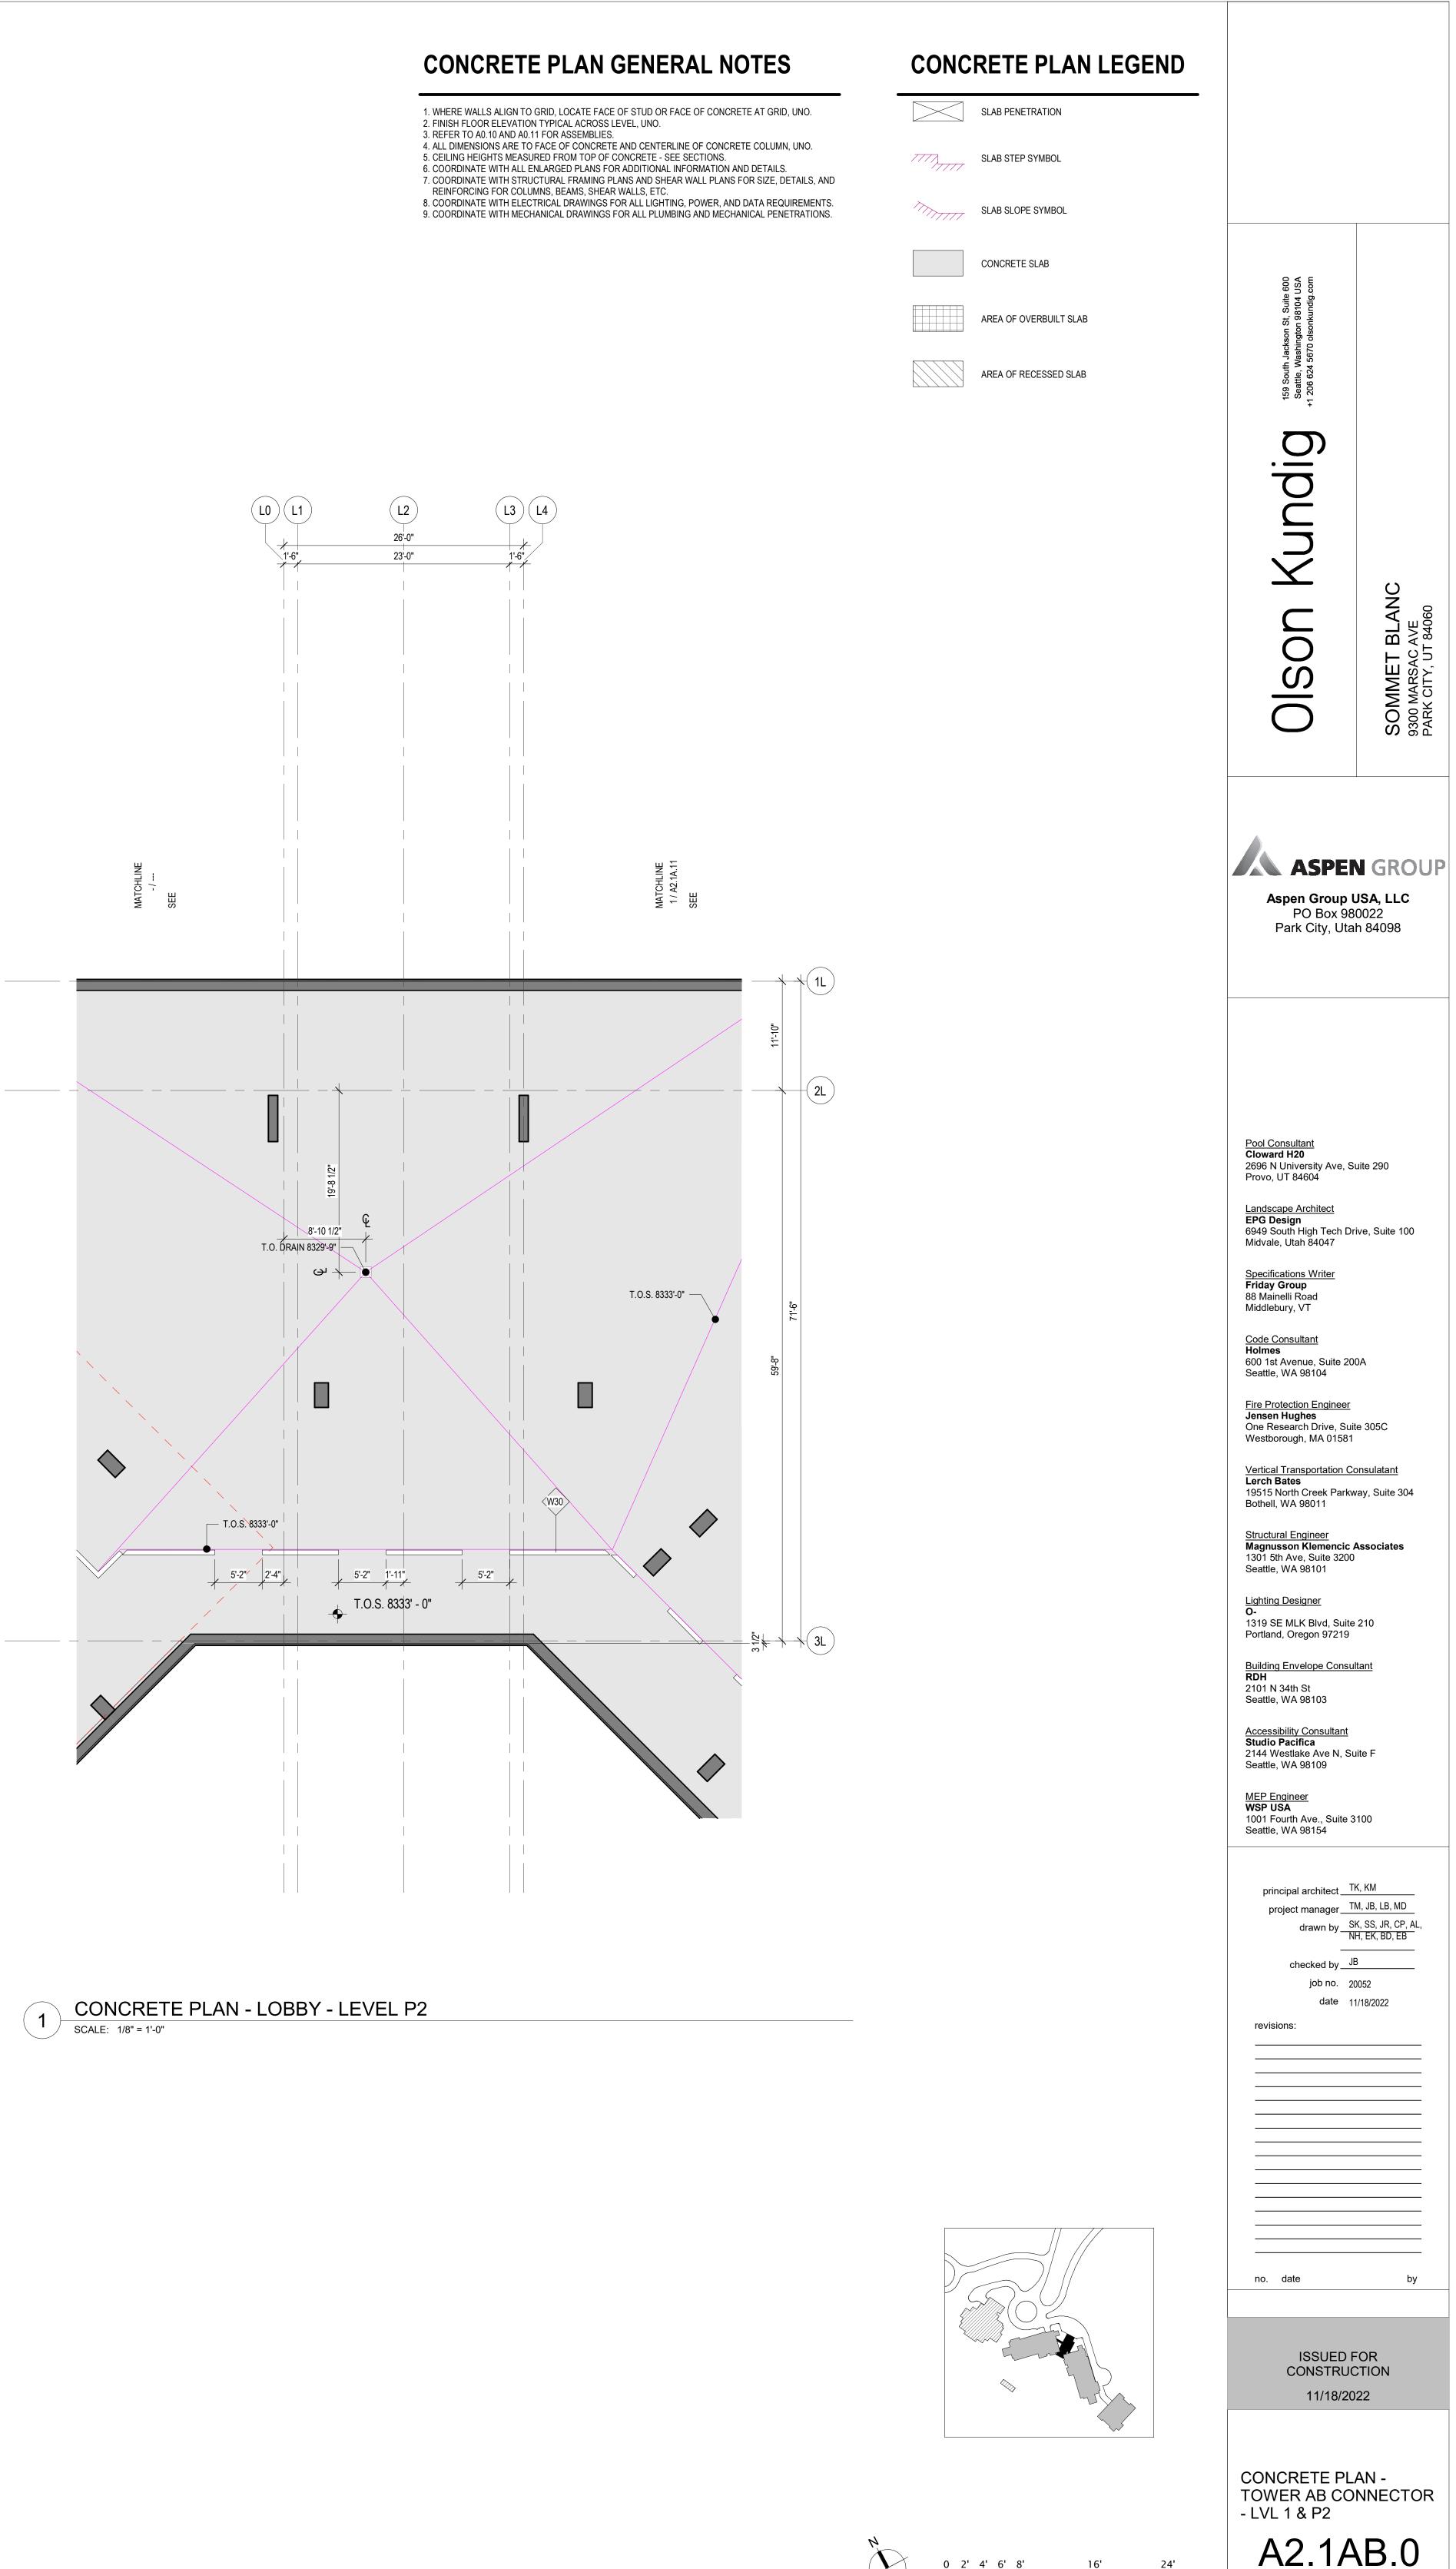

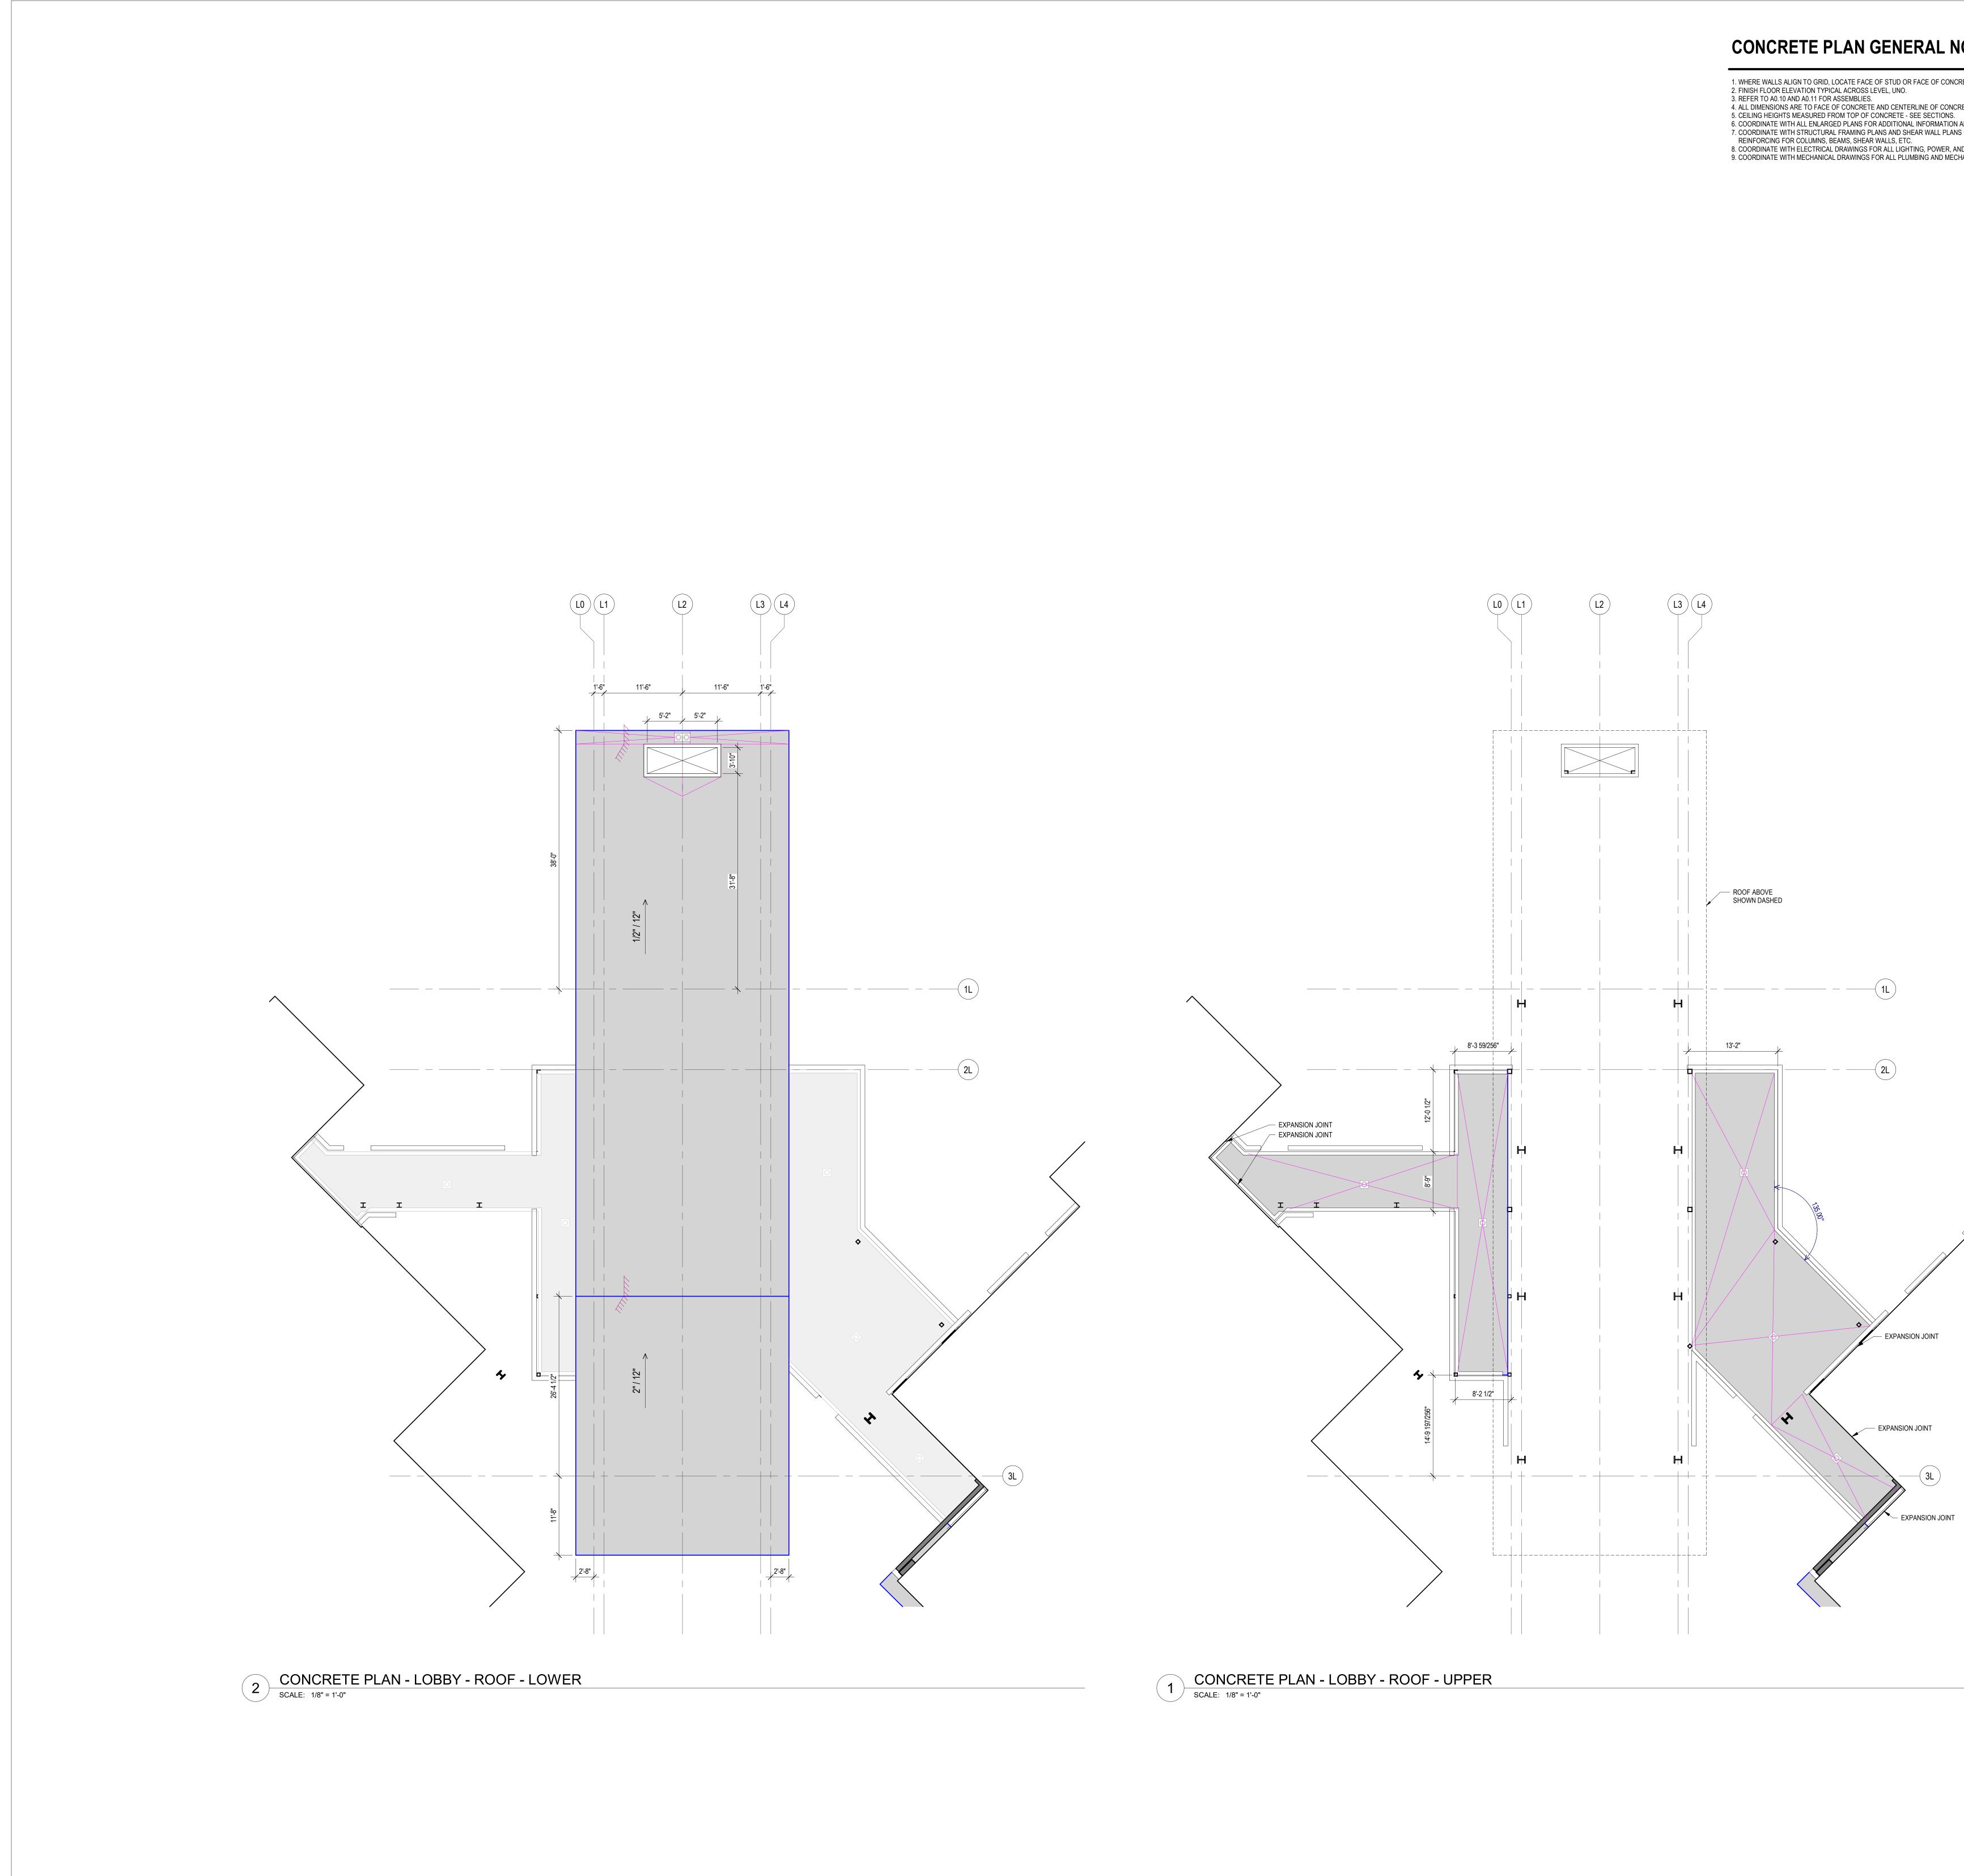

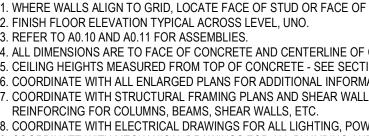

IOTES	CONCRETE PLAN LEGEND				
IOTES RETE AT GRID, UNO. RETE COLUMN, UNO. AND DETAILS. SFOR SIZE, DETAILS, AND D DATA REQUIREMENTS. HANICAL PENETRATIONS		RETE PLAN LEO	JEND	OISON KUNDIG 159 South Jackson St, Suite 600 Seattle, Washington 98104 USA +1 206 624 5670 olsonkundig.com	SOMMET BLANC 9300 MARSAC AVE PARK CITY, UT 84060
				Aspen Group U PO Box 98 Park City, Uta Pool Consultant Cloward H20 2696 N University Ave, St Provo, UT 84604 Landscape Architect EPG Design 6949 South High Tech Dr Midvale, Utah 84047 Specifications Writer Friday Group 88 Mainelli Road Middlebury, VT Code Consultant Holmes 600 1st Avenue, Suite 200 Seattle, WA 98104 Fire Protection Engineer Jensen Hughes One Research Drive, Suit Vertical Transportation Co Lerch Bates 19515 North Creek Parkw Bothell, WA 98011 Structural Engineer Magnusson Klemencic J 1301 5th Ave, Suite 3200 Seattle, WA 98101	0022 h 84098 uite 290 ive, Suite 100 0A te 305C <u>onsulatant</u> /ay, Suite 304 Associates
				1319 SE MLK Blvd, Suite Portland, Oregon 97219 Building Envelope Consul RDH 2101 N 34th St Seattle, WA 98103 Accessibility Consultant Studio Pacifica 2144 Westlake Ave N, Su Seattle, WA 98109 MEP Engineer WSP USA 1001 Fourth Ave., Suite 3 Seattle, WA 98154 principal architectTI project managerTI drawn by _SI 	Itant nite F 100 K, KM M, JB, LB, MD K, SS, JR, CP, AL, H, EK, BD, EB hecker 0052 1/18/2022 by
	0 2'	4' 6' 8' 16'	24'	CONCRETE PLA TOWER AB CO - ROOF A2.1A	NNECTOR