


159 South Jackson St, Suite 600  
Seattle, Washington 98104 USA  
+1 206 624 5670 [olsonkunding.com](mailto:olsonkunding.com)

Olson Kundig

project:  
**SOMMET BLANC**  
9300 Marsac Ave (B2 East Parcel)  
Berk City, Utah 84060

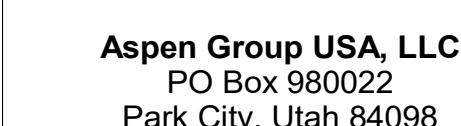

**Pool Consultant**  
**Cloward H2O**  
2696 N University Ave, Suite 290  
Provo, UT 84604

**Landscape Architect**  
**EPG Design**  
6949 South High Tech Drive, Suite 100  
Midvale, Utah 84047

Specifications Write

**Friday Group**  
88 Mainelli Road

Middlebury, VT

Code Consultant

**Holmes**  
600 1st Avenue, Su

Seattle, WA 98104

Fire Protection Eng

Jensen Hughes  
One Research Drive

Westborough, MA 01581

### Vertical Transporter Load Rates

**Lurch Bates**  
19515 North Creek  
Ballwin, MO 63011

Bonnell, WA 99011

Structural Engineer  
Magnusson Klem

1301 5th Ave, Suite  
Seattle, WA 98101

Lighting Designer  
O-

1319 SE MLK Blvd.  
Portland, Oregon 9

### Building Envelope C

2101 N 34th St  
Seattle, WA 98103

**Appendix: Conclusions**

**Studio Pacifica**  
2144 Montlake Ave.

2144 Westlake Ave  
Seattle, WA 98109

MEP Engineer

**WSP USA**  
1001 Fourth Ave., S.

Seattle, WA 98154

principal architect \_\_\_\_\_  
project manager \_\_\_\_\_  
drawn by \_\_\_\_\_  
checked by \_\_\_\_\_ Checker \_\_\_\_\_  
job no. \_\_\_\_\_  
date 05/17/2024


revisions:

| no. | date | t   |
|-----|------|-----|
| 1   | 1970 | 1   |
| 2   | 1971 | 2   |
| 3   | 1972 | 3   |
| 4   | 1973 | 4   |
| 5   | 1974 | 5   |
| 6   | 1975 | 6   |
| 7   | 1976 | 7   |
| 8   | 1977 | 8   |
| 9   | 1978 | 9   |
| 10  | 1979 | 10  |
| 11  | 1980 | 11  |
| 12  | 1981 | 12  |
| 99  | 2068 | 99  |
| 100 | 2069 | 100 |

IFC Set 2 of 3  
05/17/2024

TOWER C - LVL 1  
MECHANICAL PIPING  
PLAN

M3.2C.11

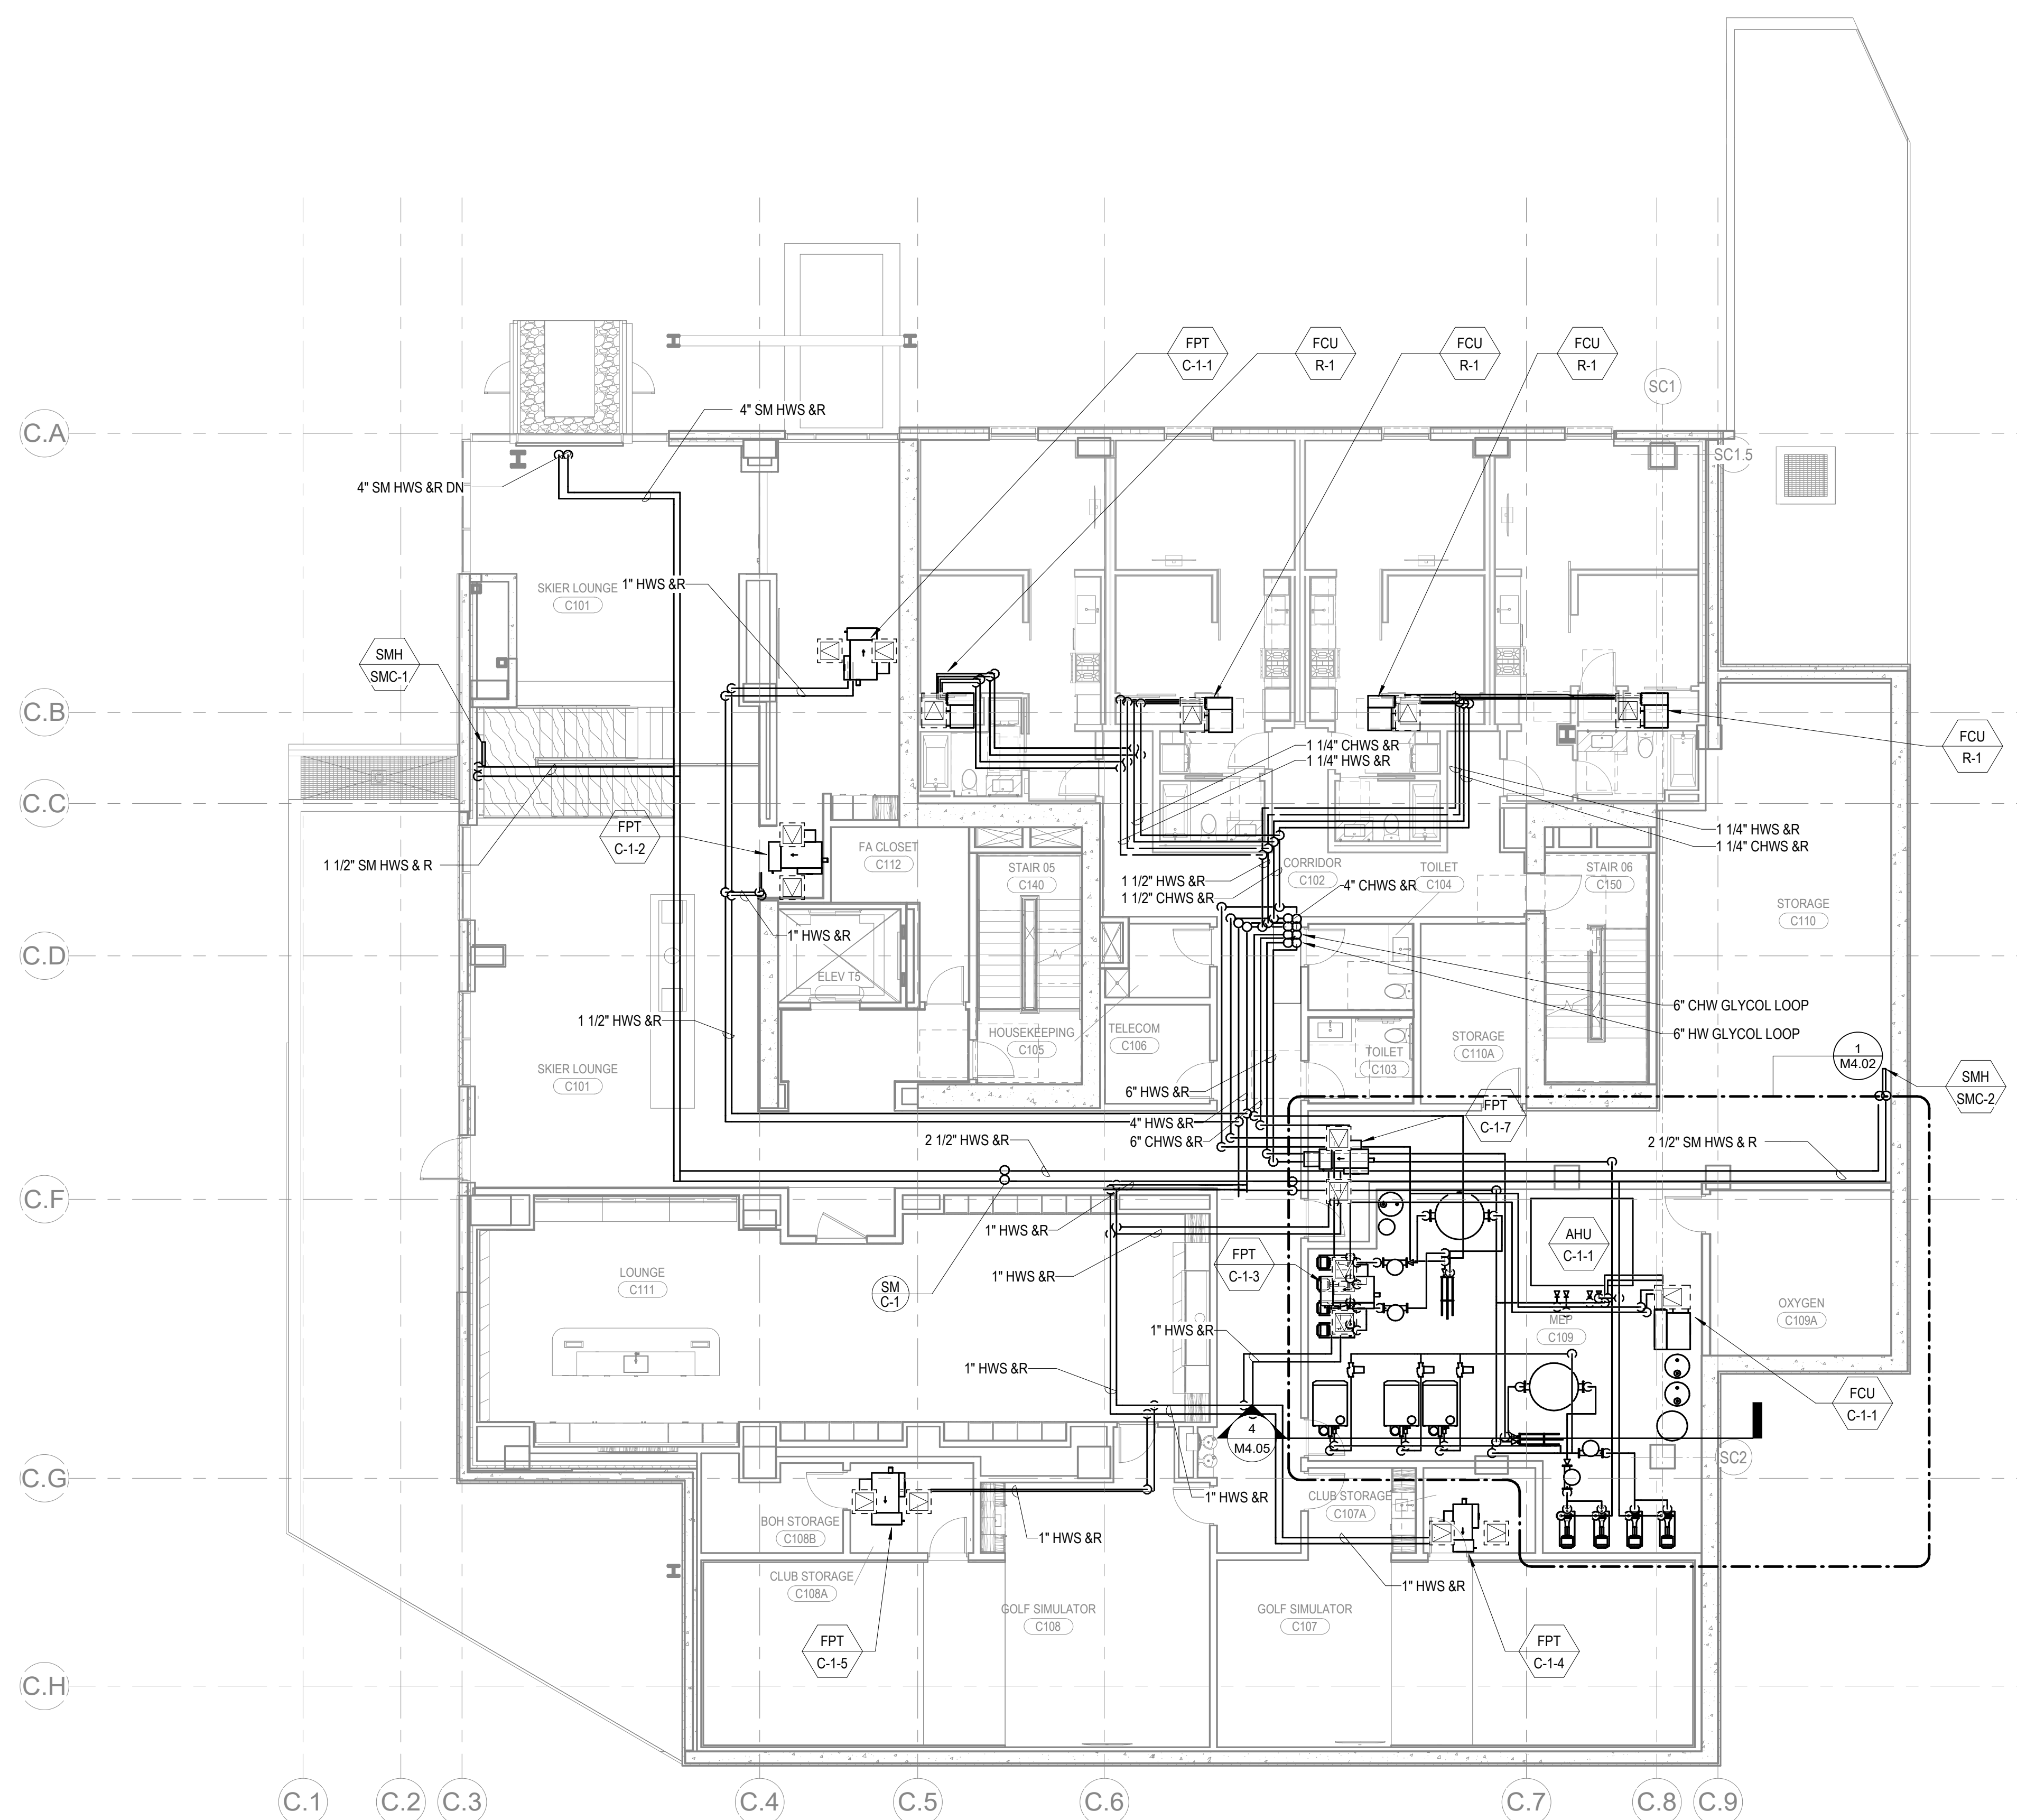

1 TOWER C - LEVEL 1 MECHANICAL PIPING PLAN  
SCALE: 1/8" = 1'-0"

