CONCRETE PLAN GENERAL NOTES

WHERE WALLS ALIGN TO GRID, LOCATE FACE OF STUD OR FACE OF CONCRETE AT GRID, U.N.O.
 FINISH FLOOR ELEVATION TYPICAL ACROSS LEVEL, U.N.O.
 REFER TO A0.10 AND A0.11 FOR ASSEMBLIES.
 ALL DIMENSIONS ARE TO FACE OF CONCRETE AND CENTERLINE OF CONCRETE COLUMN, U.N.O.
 T.O. CURBS 4" A.F.F., MAXIMUM 6" A.F.F., WHERE SLAB IS SLOPED, U.N.O.
 MIN. 1% SLOPE TO DRAINS
 TOP OF CONCRETE SLAB ELEVATIONS PROVIDED FOR REFERENCE. CONTRACTOR SHALL COORDINATE WITH FINISH FLOOR ELEVATIONS PROVIDED ON ARCHITECTURAL PLANS AND ADJUST CONCRETE AS NECESSARY
 CEILING HEIGHTS MEASURED FROM TOP OF CONCRETE - SEE SECTIONS.

9. COORDINATE WITH ALL ENLARGED PLANS FOR ADDITIONAL INFORMATION AND DETAILS.
10. COORDINATE WITH STRUCTURAL FRAMING PLANS AND SHEAR WALL PLANS FOR SIZE, DETAILS,

11. COORDINATE WITH ELECTRICAL DRAWINGS FOR ALL LIGHTING, POWER, AND DATA REQUIREMENTS.

12. COORDINATE WITH MECHANICAL DRAWINGS FOR ALL PLUMBING AND MECHANICAL PENETRATIONS.

AND REINFORCING FOR COLUMNS, BEAMS, SHEAR WALLS, ETC.

CONCRETE PLAN LEGEND

SLAB PENETRATION

SLAB STEP SYMBOL







AREA OF RECESSED SLAB - STRUCTURAL / ARCHITECTURAL

159 South Jackson St, Suite 600 Seattle, Washington 98104 USA +1 206 624 5670 olsonkundig.com

KUNDIG

Olson Kundig

ASPEN GROUP

Aspen Group USA, LLC
PO Box 980022
Park City, Utah 84098

Pool Consultant
Cloward H20
2696 N University Ave, Suite 290
Provo, UT 84604

Landscape Architect
EPG Design
6949 South High Tech Drive, Suite 100
Midvale, Utah 84047

Specifications Writer
Friday Group
88 Mainelli Road
Middlebury, VT

Code Consultant
Holmes
600 1st Avenue, Suite 200A

Seattle, WA 98104

Fire Protection Engineer

Jensen Hughes

One Research Drive, Suite 305C

Westborough, MA 01581

Vertical Transportation Consulatant
Lerch Bates
19515 North Creek Parkway, Suite 304
Bothell, WA 98011

Structural Engineer
Magnusson Klemencic Associates
1301 5th Ave, Suite 3200
Seattle, WA 98101

<u>Lighting Designer</u>
O1319 SE MLK Blvd, Suite 210
Portland, Oregon 97219

Building Envelope Consultant
RDH
2101 N 34th St
Seattle, WA 98103

Accessibility Consultant
Studio Pacifica
2144 Westlake Ave N, Suite F
Seattle, WA 98109

MEP Engineer
WSP USA
1001 Fourth Ave., Suite 3100

Seattle, WA 98154

principal architect <u>TK, KM</u>

project manager <u>TM, JB, SL, MD</u>

drawn by <u>SK, SS, JR, CP, E</u>A, JF, BD

checked by JB

job no. 20052

date 05/17/2024

revisions:


revisions:

A 05/17/24 IFC - REV 1

IFC SET 2 OF 3 05/17/2024

CONCRETE PLAN-TOWER C-LVL 5

A2.1C.15

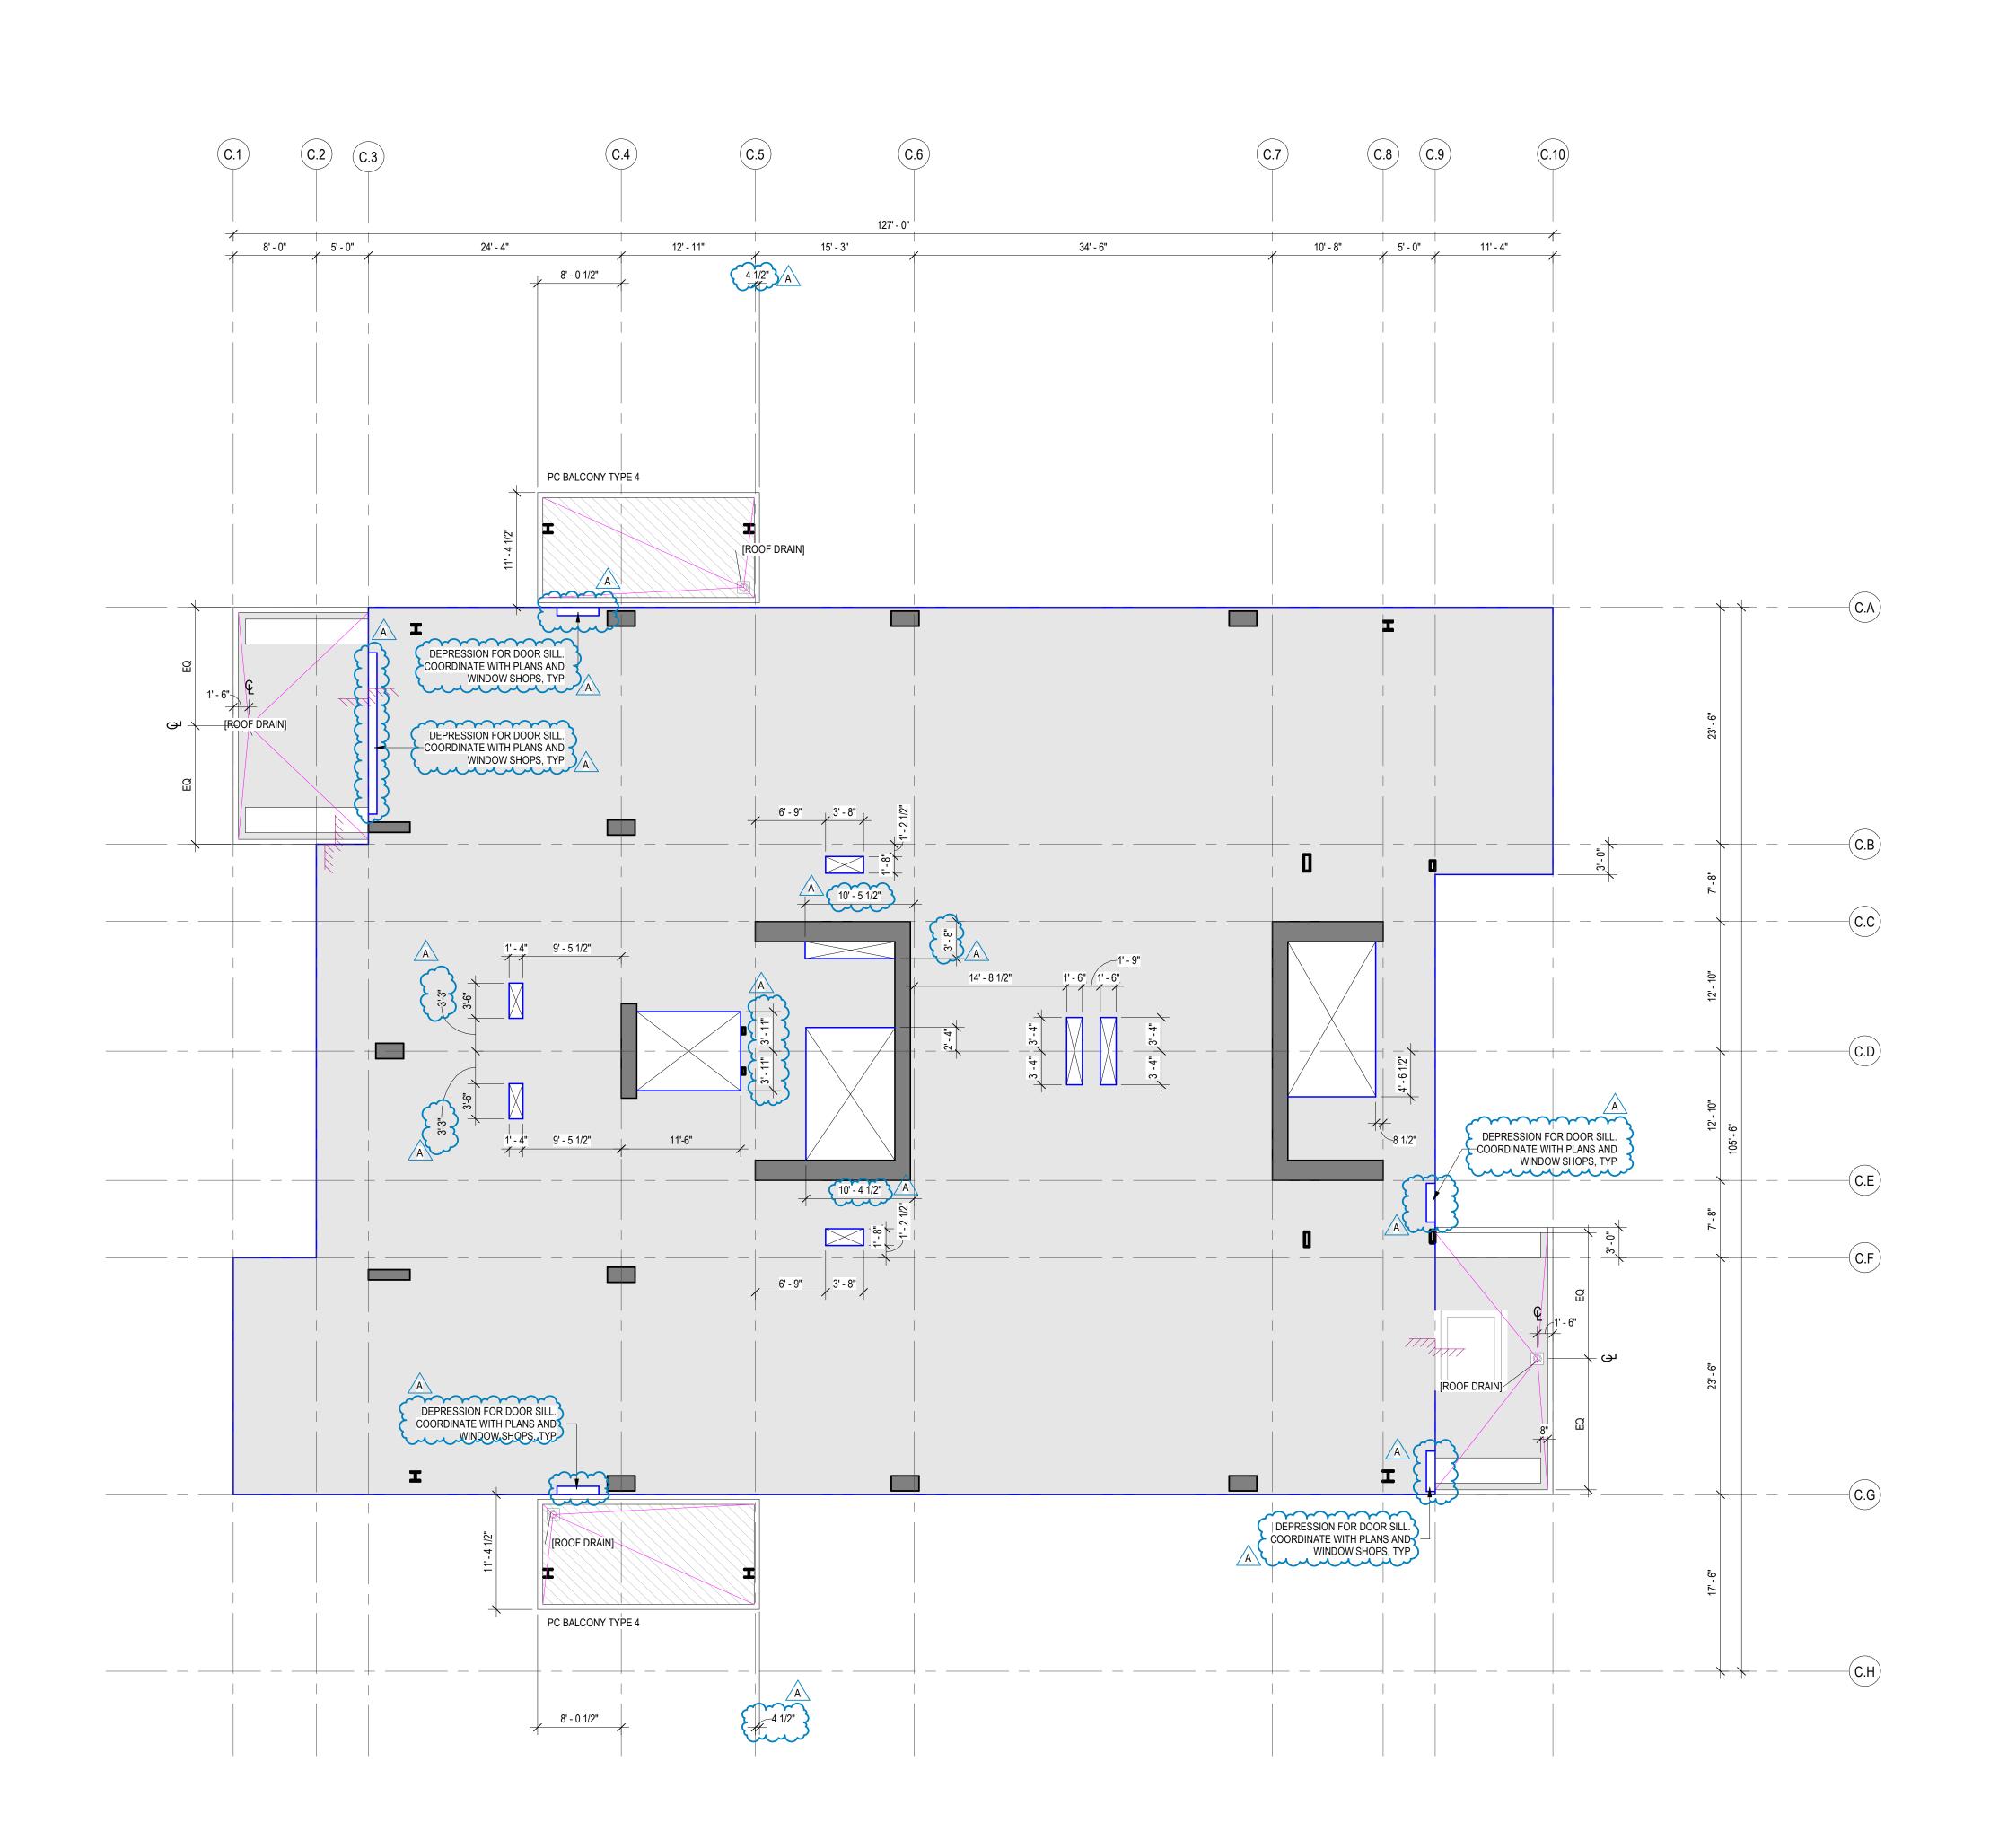

1 CONCRETE PLAN - TOWER C - LVL 5
SCALE: 1/8" = 1'-0"

