
1 TOWER B - PARKING LEVEL 2 ELECTRICAL LIGHTING RCP SCALE: 1/8" = 1'-0"

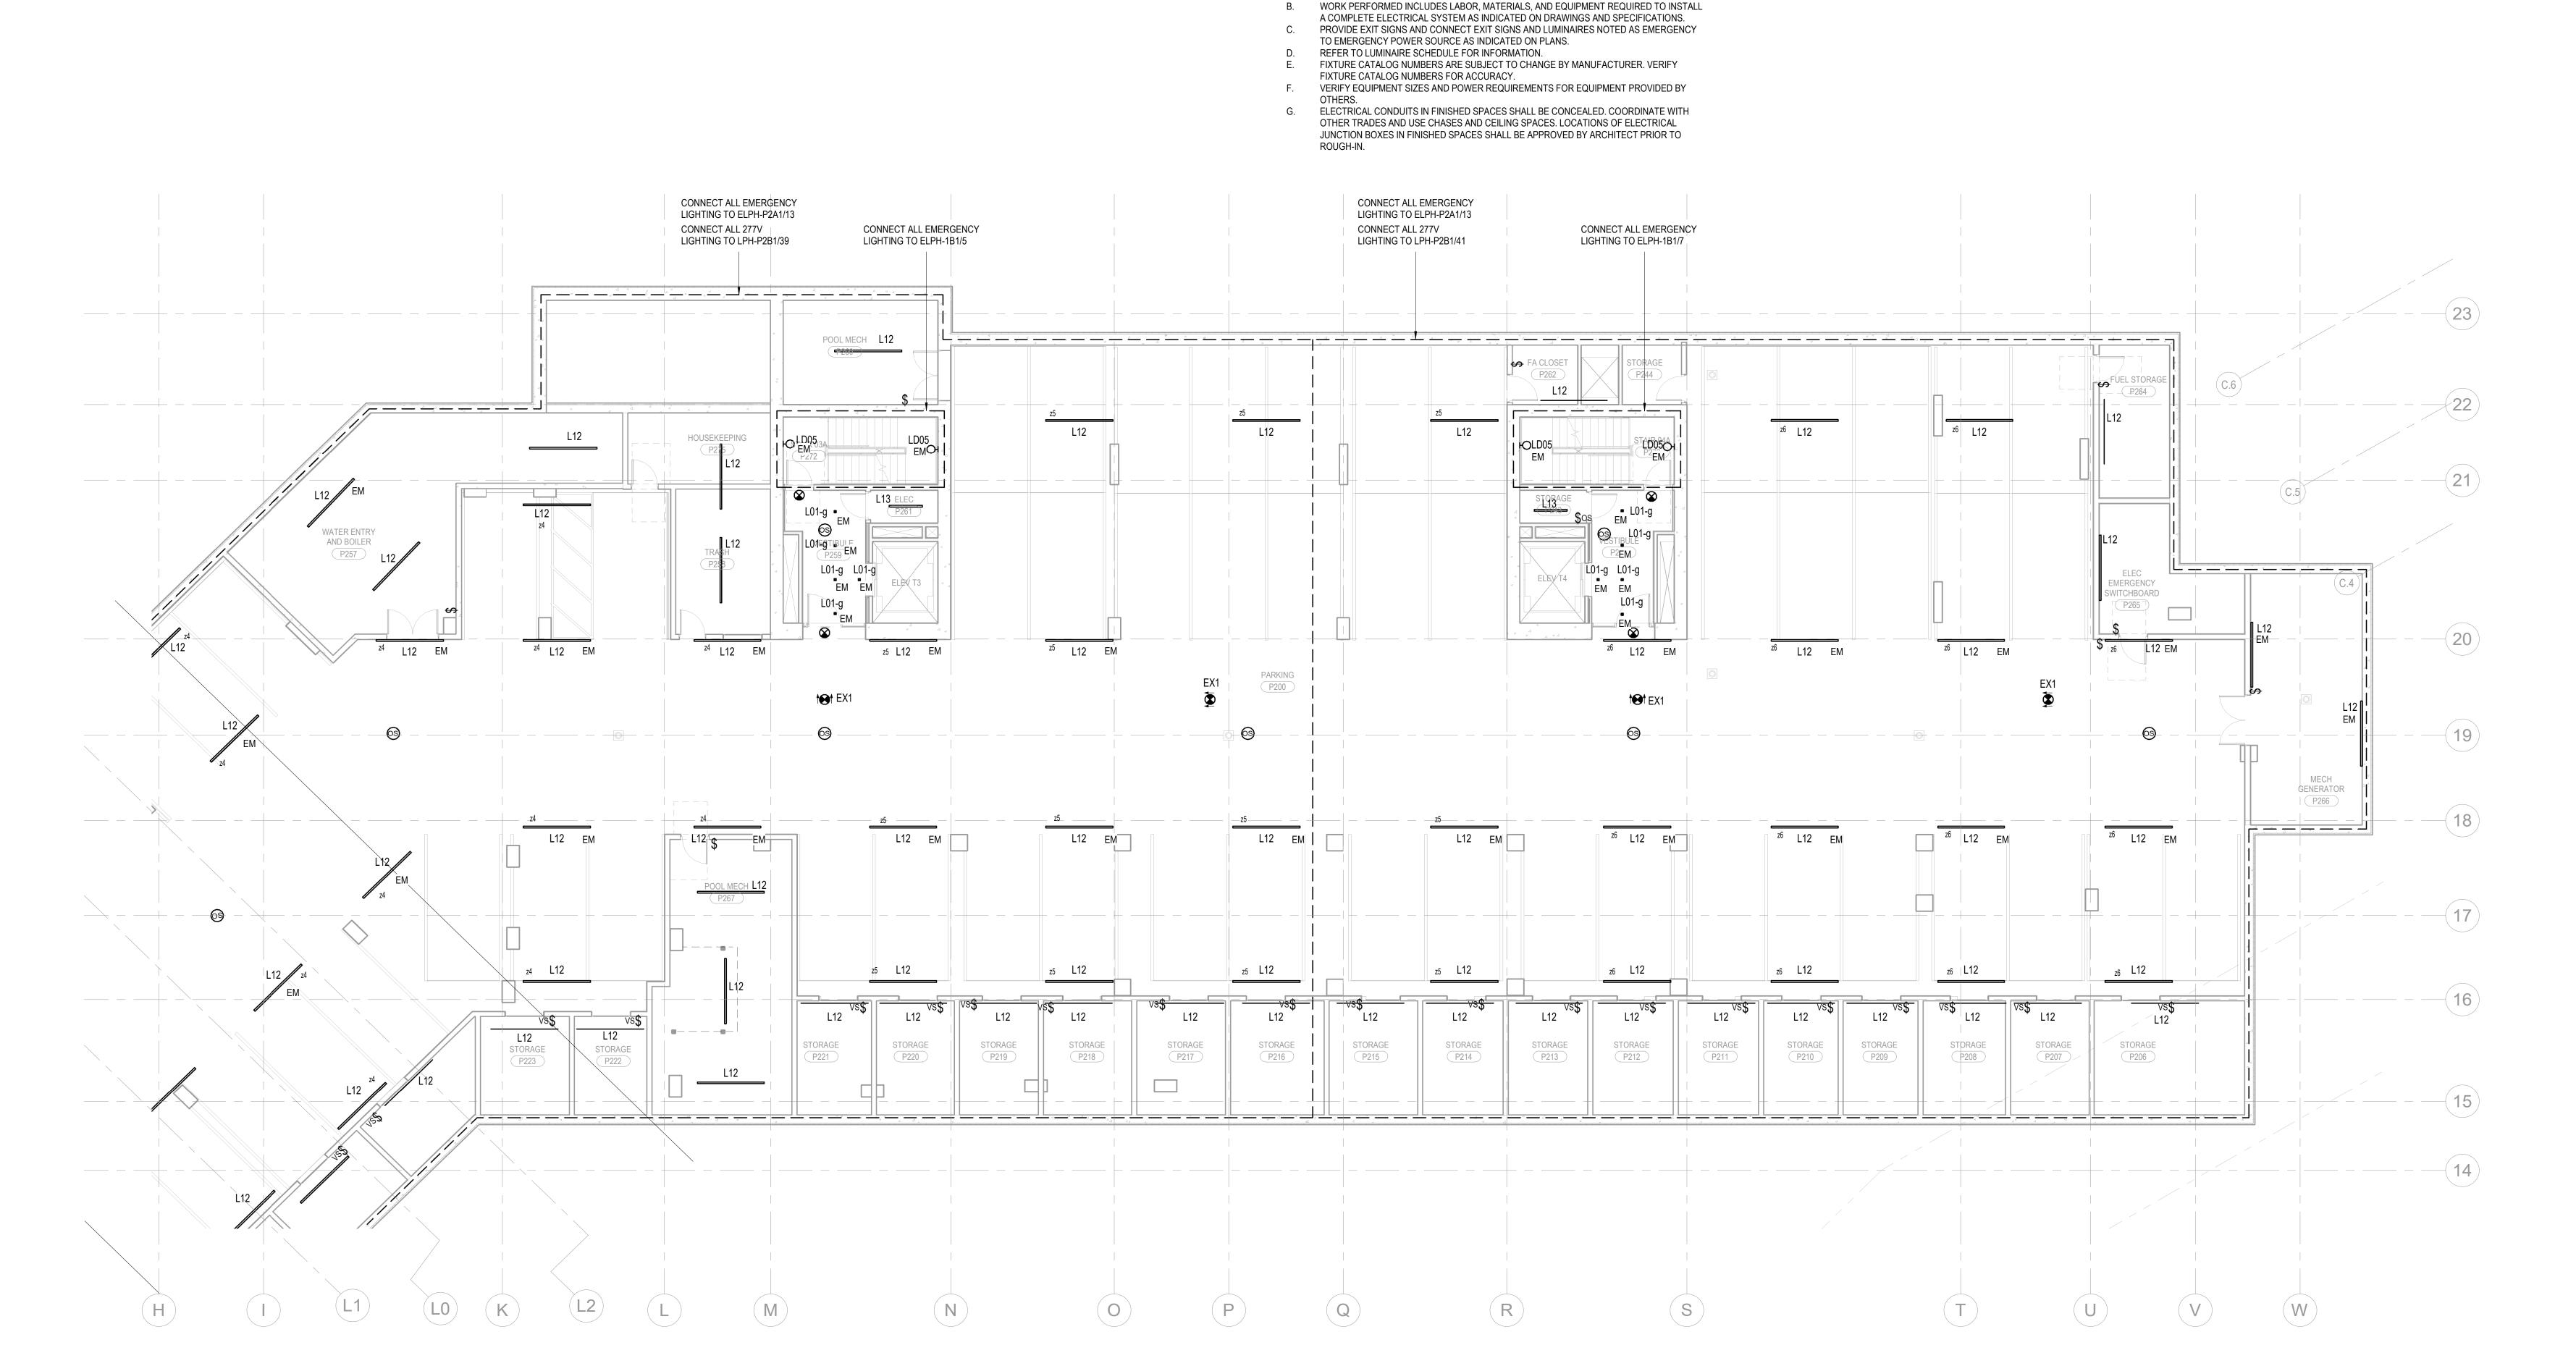


SHEET NOTES:

A. DRAWINGS ARE INTENDED TO SHOW GENERAL ARRANGEMENT, DESIGN, AND EXTENT OF WORK AND ARE DIAGRAMMATIC. DRAWINGS ARE NOT INTENDED TO SHOW EXACT LOCATIONS EXCEPT WHERE DIMENSIONS ARE SHOWN. ELECTRICAL WORK IS SHOWN ON PLANS USING STANDARD INDUSTRY SYMBOLS. BEFORE ORDERING MATERIALS OR COMMENCEMENT WITH WORK, VERIFY MEASUREMENTS PERTAINING THERETO AND ASSUME RESPONSIBILITY THEREFOR. ANY SUBSTANTIAL DIFFERENCES BETWEEN

MANAGER FOR CONSIDERATION BEFORE PROCEEDING WITH WORK.

DRAWINGS AND CONDITIONS IN THE FIELD SHALL BE SUBMITTED TO THE CONSTRUCTION

NUMBERED NOTES:

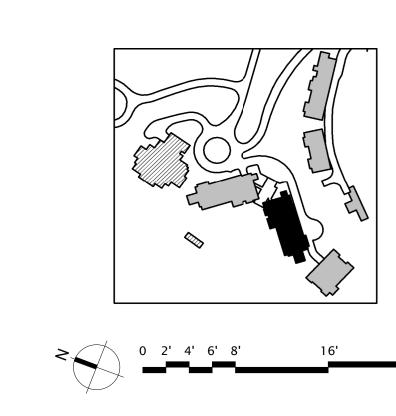

TOWER B - LVL P2 ELECTRICAL LIGHTING PLAN E3.2B.02

IFC Set 2 of 3 5/17/2024

checked by <u>Checker</u>

principal architect _____

MEP Engineer
WSP USA
1001 Fourth Ave., Suite 3100

Reserved for permit stamp

Kundig

ASPEN GROUP

Aspen Group USA, LLC PO Box 980022

Park City, Utah 84098

Pool Consultant
Cloward H20
2696 N University Ave, Suite 290

<u>Landscape Architect</u> **EPG Design**6949 South High Tech Drive, Suite 100
Midvale, Utah 84047

Provo, UT 84604

Specifications Writer
Friday Group
88 Mainelli Road

Middlebury, VT

Code Consultant
Holmes

Seattle, WA 98104

600 1st Avenue, Suite 200A

Fire Protection Engineer

Jensen Hughes
One Research Drive, Suite 305C

Vertical Transportation Consulatant Lerch Bates 19515 North Creek Parkway, Suite 304

Structural Engineer

Magnusson Klemencic Associates
1301 5th Ave, Suite 3200

1319 SE MLK Blvd, Suite 210 Portland, Oregon 97219

Building Envelope Consultant RDH

Accessibility Consultant
Studio Pacifica 2144 Westlake Ave N, Suite F

Seattle, WA 98109

Seattle, WA 98154

Westborough, MA 01581

Bothell, WA 98011

Seattle, WA 98101

<u>Lighting Designer</u> **O-**

2101 N 34th St Seattle, WA 98103