

NUMBERED NOTES:

- 1 STEAM SHOWER GENERATOR UNIT: PROVIDE ½" CW WITH SHUT-OFF VALVE AND ROUTE DRAIN TO LAV TAILPIECE.
- PROVIDE $\frac{1}{2}$ " HW, $\frac{1}{2}$ " CW, 1-1/2" VENT AND 2" SAN FOR BAR SINK. PROVIDE $\frac{1}{2}$ " HW AND DRAIN WITH AIR GAP FOR DISHDRAWER TYPE DISHWASHER.
- PROVIDE AVEC LOW PRESCURE REQUIRED AND QUILT OFF VALVE FOR RE
- 3 PROVIDE 3/4" G, LOW PRESSURE REGULATOR, AND SHUT-OFF VALVE FOR BBQ.
- PROVIDE 1/2" G, LOW PRESSURE REGULATOR, AND SHUT-OFF VALVE FOR FIREPLACE.
 OWNER OPTION: PROVIDE 1/2" CW TO DUCT HUMIDIFIERS. SEE MECHANICAL PLANS FOR LOCATIONS. CONFIRM WITH OWNER PRIOR TO PROVIDING.

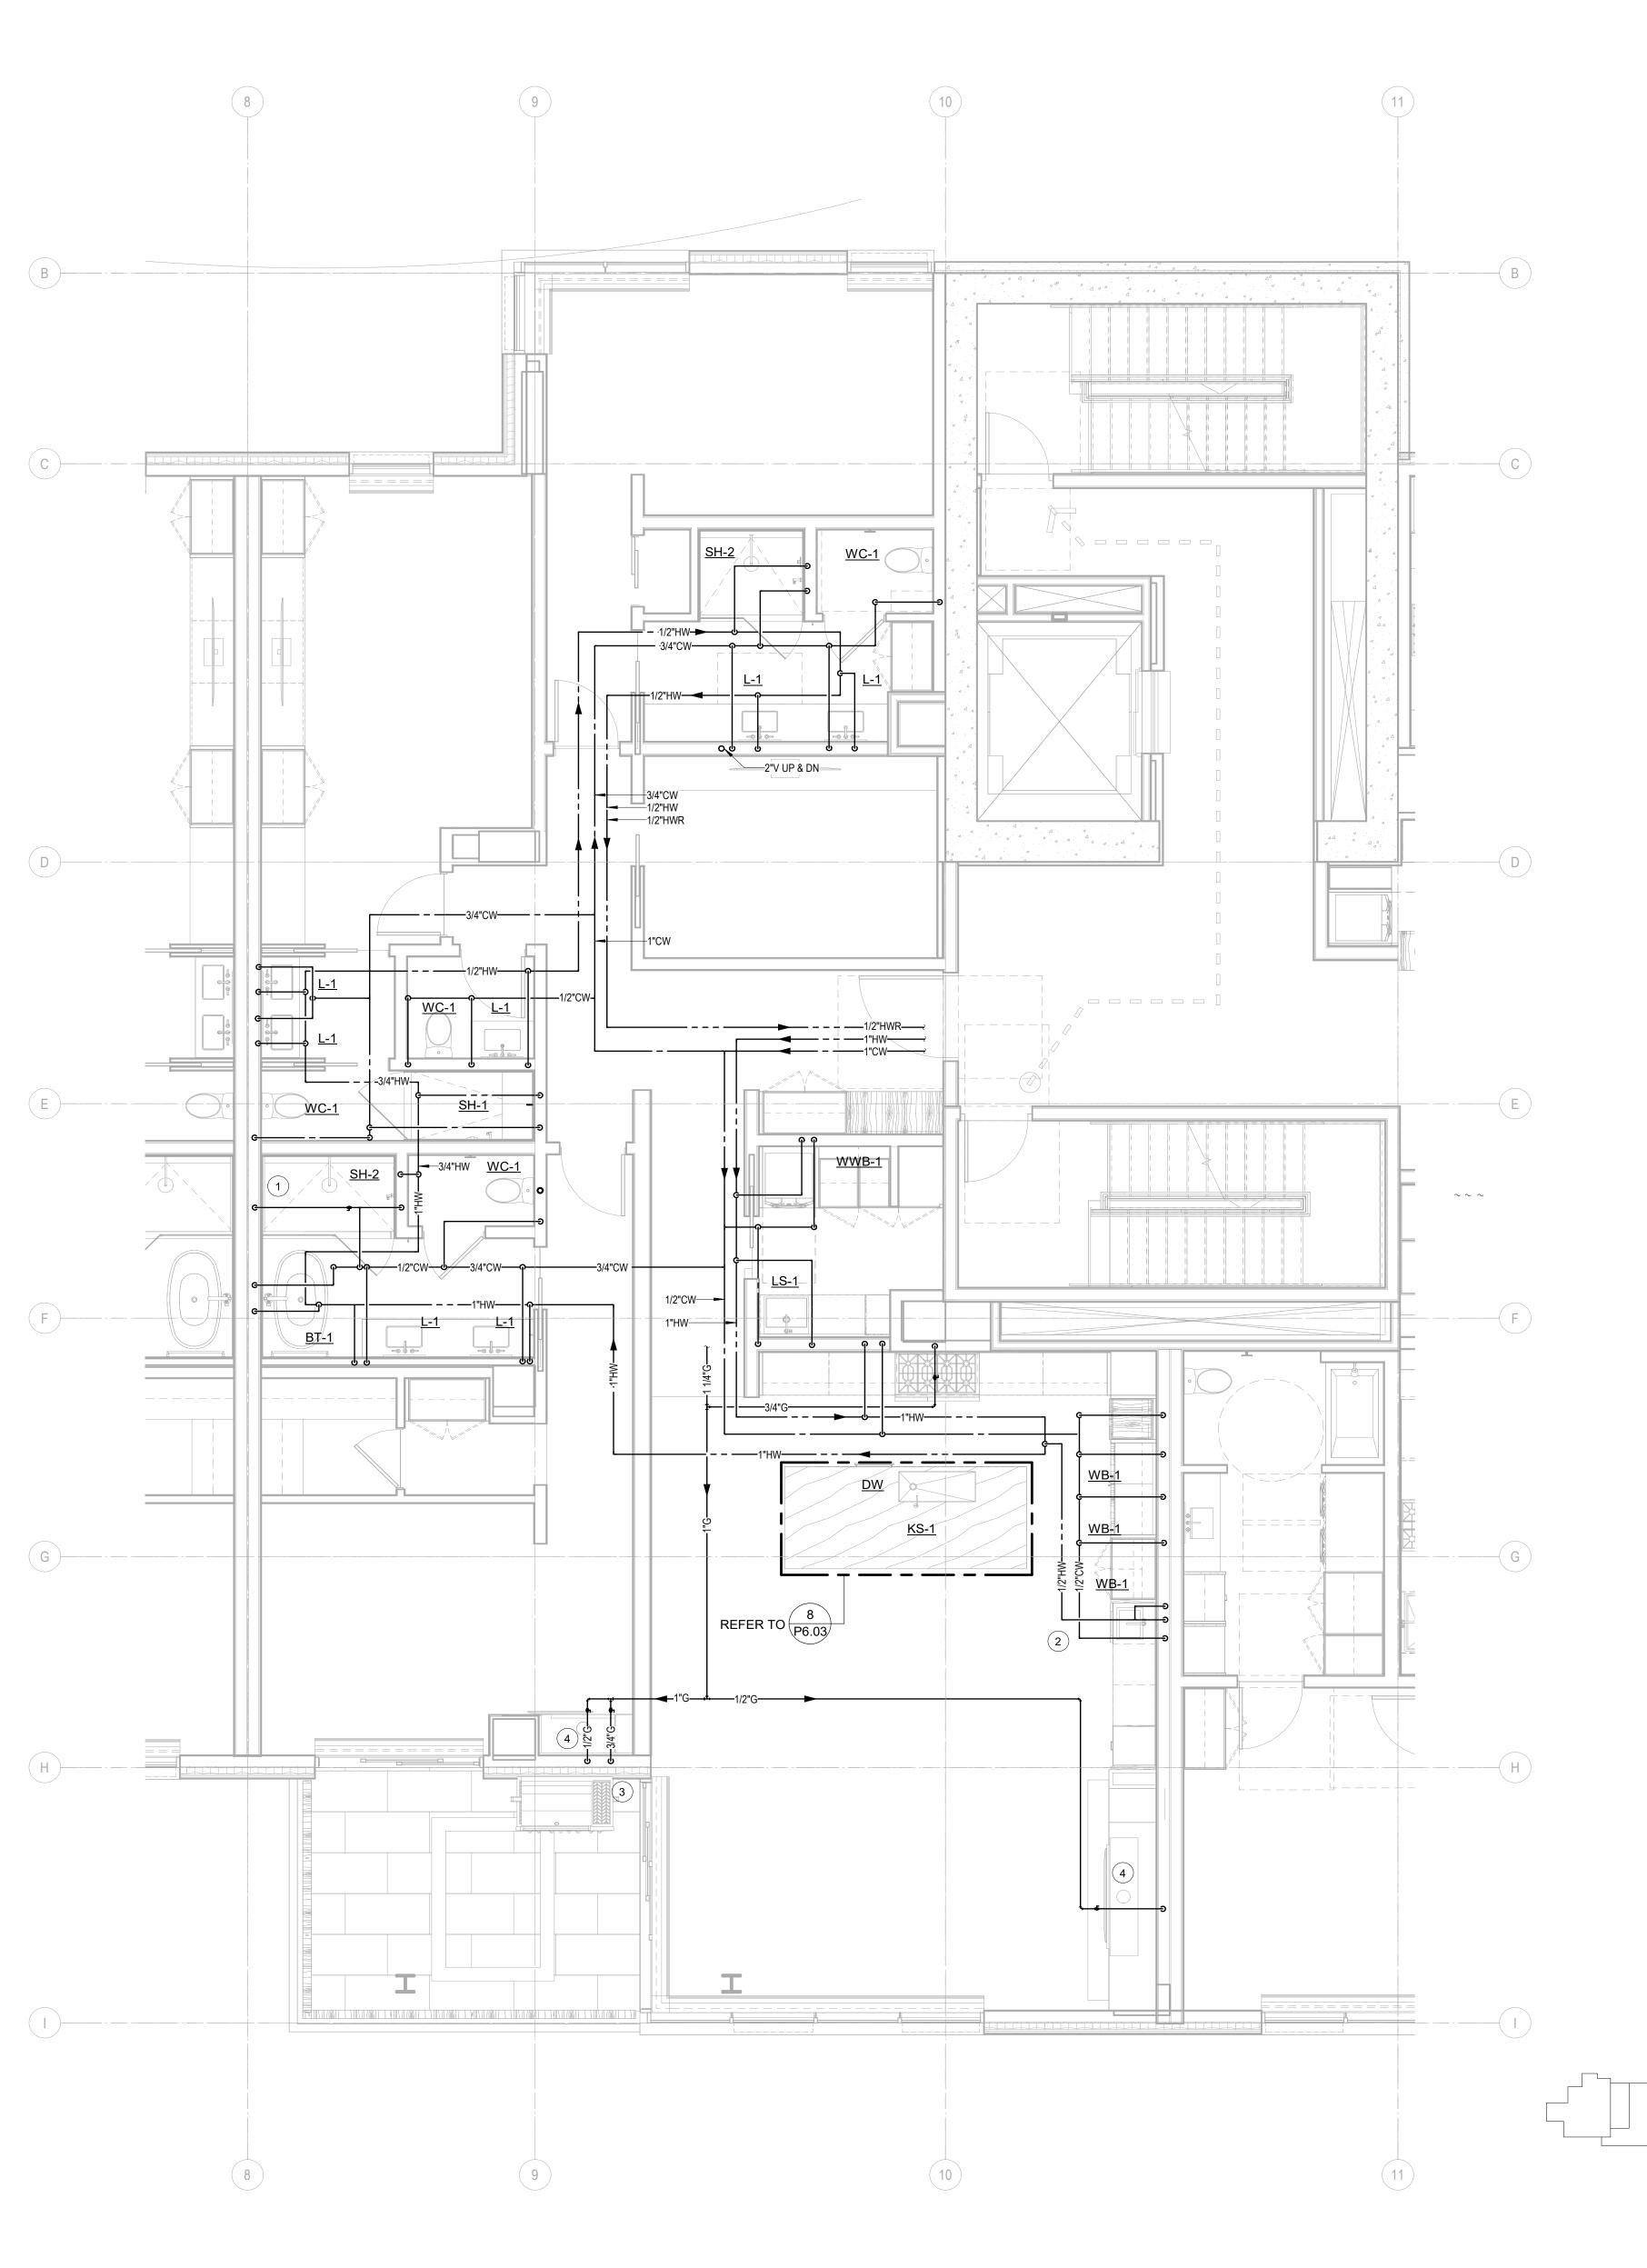

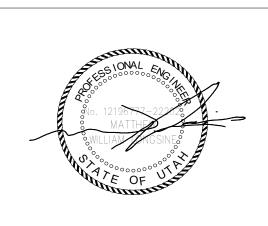

Reserved for permit stamp

159 South Jackson St, Suite 600 Seattle, Washington 98104 USA

on Kundig se se transfer to the second secon

Sommet Blanc
DEER VALLEY, UTAH



Pool Consultant
Cloward H20
2696 N University Ave, Suite 290
Provo, UT 84604

Landscape Architect

EPG Design
6949 South High Tech Drive, Suite 100
Midvale, Utah 84047

Specifications Writer

Specifications Writer
Friday Group
88 Mainelli Road
Middlebury, VT

Code Consultant
Holmes
600 1st Avenue, Suite 200A
Seattle, WA 98104

Fire Protection Engineer

Jensen Hughes
One Research Drive, Suite 305C
Westborough, MA 01581

Vertical Transportation Consulatant
Lerch Bates
19515 North Creek Parkway, Suite 304
Bothell, WA 98011

19515 North Creek Parkway, Suite 304
Bothell, WA 98011

Structural Engineer
Magnusson Klemencic Associates
1301 5th Ave, Suite 3200
Seattle, WA 98101

Seattle, WA 98101

Lighting Designer
O1319 SE MLK Blvd, Suite 210
Portland, Oregon 97219

Building Envelope Consultant
RDH
2101 N 34th St
Seattle, WA 98103

Accessibility Consultant
Studio Pacifica
2144 Westlake Ave N, Suite F
Seattle, WA 98109

MEP Engineer
WSP USA
1001 Fourth Ave., Suite 3100
Seattle, WA 98154

principal architect ______

project manager _____

drawn by _____

checked by __GM

checked by GM
job no. 2021-0595
date 5/17/2024
revisions:

revisions:

1 10/05/2022 PERMIT RESUBMITTAL
no. date by

IFC Set 2 of 3 5/17/2024

UNIT PLAN - TOWER A/B-UNIT A

P2.4.A

