CONCRETE PLAN GENERAL NOTES


1. WHERE WALLS ALIGN TO GRID, LOCATE FACE OF STUD OR FACE OF CONCRETE AT GRID, U.N.O. 2. FINISH FLOOR ELEVATION TYPICAL ACROSS LEVEL, U.N.O. 3. REFER TO A0.10 AND A0.11 FOR ASSEMBLIES. 6. MIN. 1% SLOPE TO DRAINS CONCRETE AS NECESSARY AND REINFORCING FOR COLUMNS, BEAMS, SHEAR WALLS, ETC.

4. ALL DIMENSIONS ARE TO FACE OF CONCRETE AND CENTERLINE OF CONCRETE COLUMN, U.N.O. 5. T.O. CURBS 4" A.F.F. ,MAXIMUM 6" A.F.F. , WHERE SLAB IS SLOPED, U.N.O. 7. TOP OF CONCRETE SLAB ELEVATIONS PROVIDED FOR REFERENCE. CONTRACTOR SHALL COORDINATE WITH FINISH FLOOR ELEVATIONS PROVIDED ON ARCHITECTURAL PLANS AND ADJUST

10. COORDINATE WITH STRUCTURAL FRAMING PLANS AND SHEAR WALL PLANS FOR SIZE, DETAILS,

8. CEILING HEIGHTS MEASURED FROM TOP OF CONCRETE - SEE SECTIONS.
9. COORDINATE WITH ALL ENLARGED PLANS FOR ADDITIONAL INFORMATION AND DETAILS.

11. COORDINATE WITH ELECTRICAL DRAWINGS FOR ALL LIGHTING, POWER, AND DATA REQUIREMENTS.

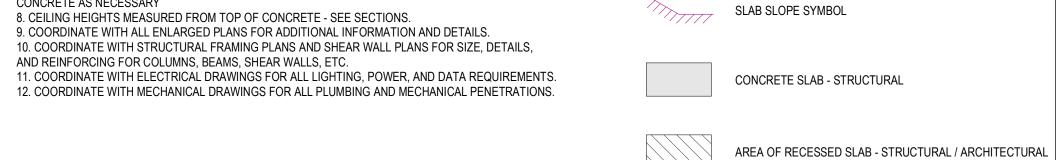

AREA OF OVERBUILT SLAB - ARCHITECTURAL

CONCRETE PLAN LEGEND

SLAB PENETRATION

SLAB STEP SYMBOL

LIMITS SPLIT SLAB AND EXTENTS OF — LVL B BELOW

2 CONCRETE PLAN - LOBBY - LEVEL 1


SCALE: 1/8" = 1'-0" CONCRETE PLAN - LOBBY - LEVEL P2

SCALE: 1/8" = 1'-0"


23'-0"


8'-1 1/2" 11 1/2"


12'-10 1/2"

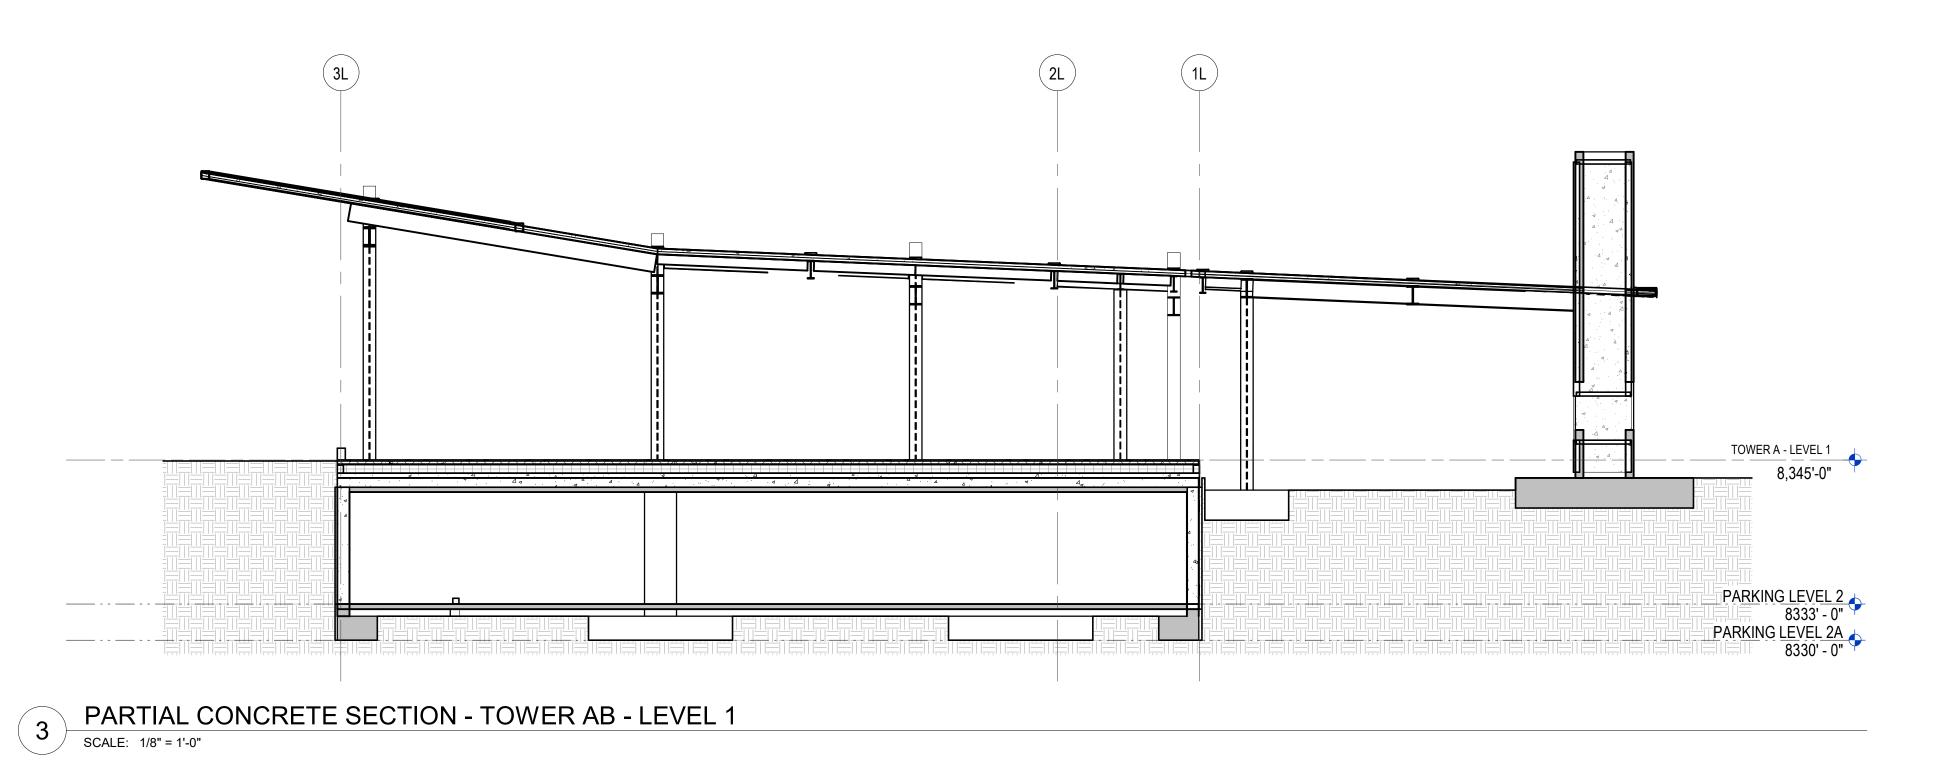

05/31/2024 CONCRETE PLAN -TOWER AB CONNECTOR - LVL 1 & P2

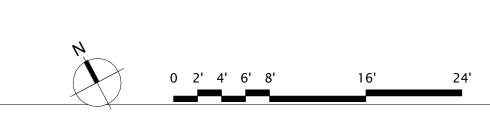

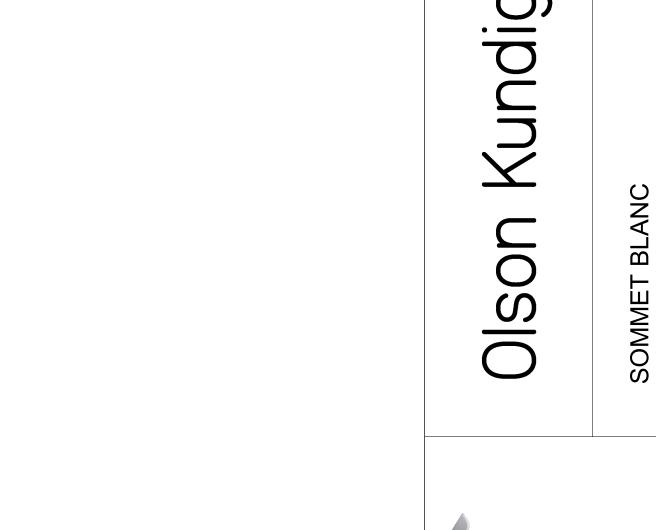

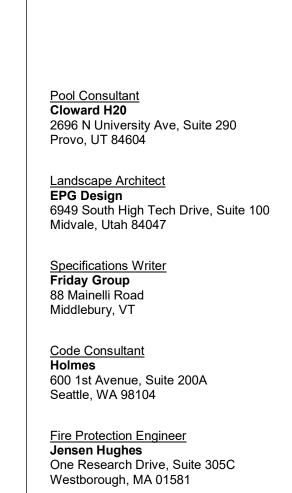

ASPEN GROUP

Aspen Group USA, LLC PO Box 980022 Park City, Utah 84098


THOMAS WALTER



<u>Lighting Designer</u> 1319 SE MLK Blvd, Suite 210 Portland, Oregon 97219 Building Envelope Consultant RDH

2101 N 34th St Seattle, WA 98103 Accessibility Consultant
Studio Pacifica
2144 Westlake Ave N, Suite F
Seattle, WA 98109



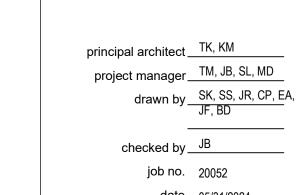

date 05/31/2024

E 08/16/24 ASI 004 no. date

IFC SET 3 OF 3