


Seattle, WA 98101					
Lighting Designer					
O- 1319 SE MLK Blvd, Suite 210 Portland, Oregon 97219					
RDH 2101 N 34th St					
Seattle, WA 98103					
Accessibility Consultar Studio Pacifica	<u>nt</u>				
2144 Westlake Ave N, Seattle, WA 98109	Suite F				
Seattle, WA 90109					
MEP Engineer					
WSP USA 1001 Fourth Ave., Suit	e 3100				
Seattle, WA 98154					
	TIZ IZM				
principal architect_					
project manager_					
drawn by ₋	SK, SS, JR, CP, AL, NH, EK, BD, EB				
checked by	Checker				
job no.					
date	11/18/2022				
revisions:					
	-				
	_				
	by				


INTERIOR ELEVATIONS -TOWER A - SPA A5.1A.01

ISSUED FOR CONSTRUCTION

11/18/2022

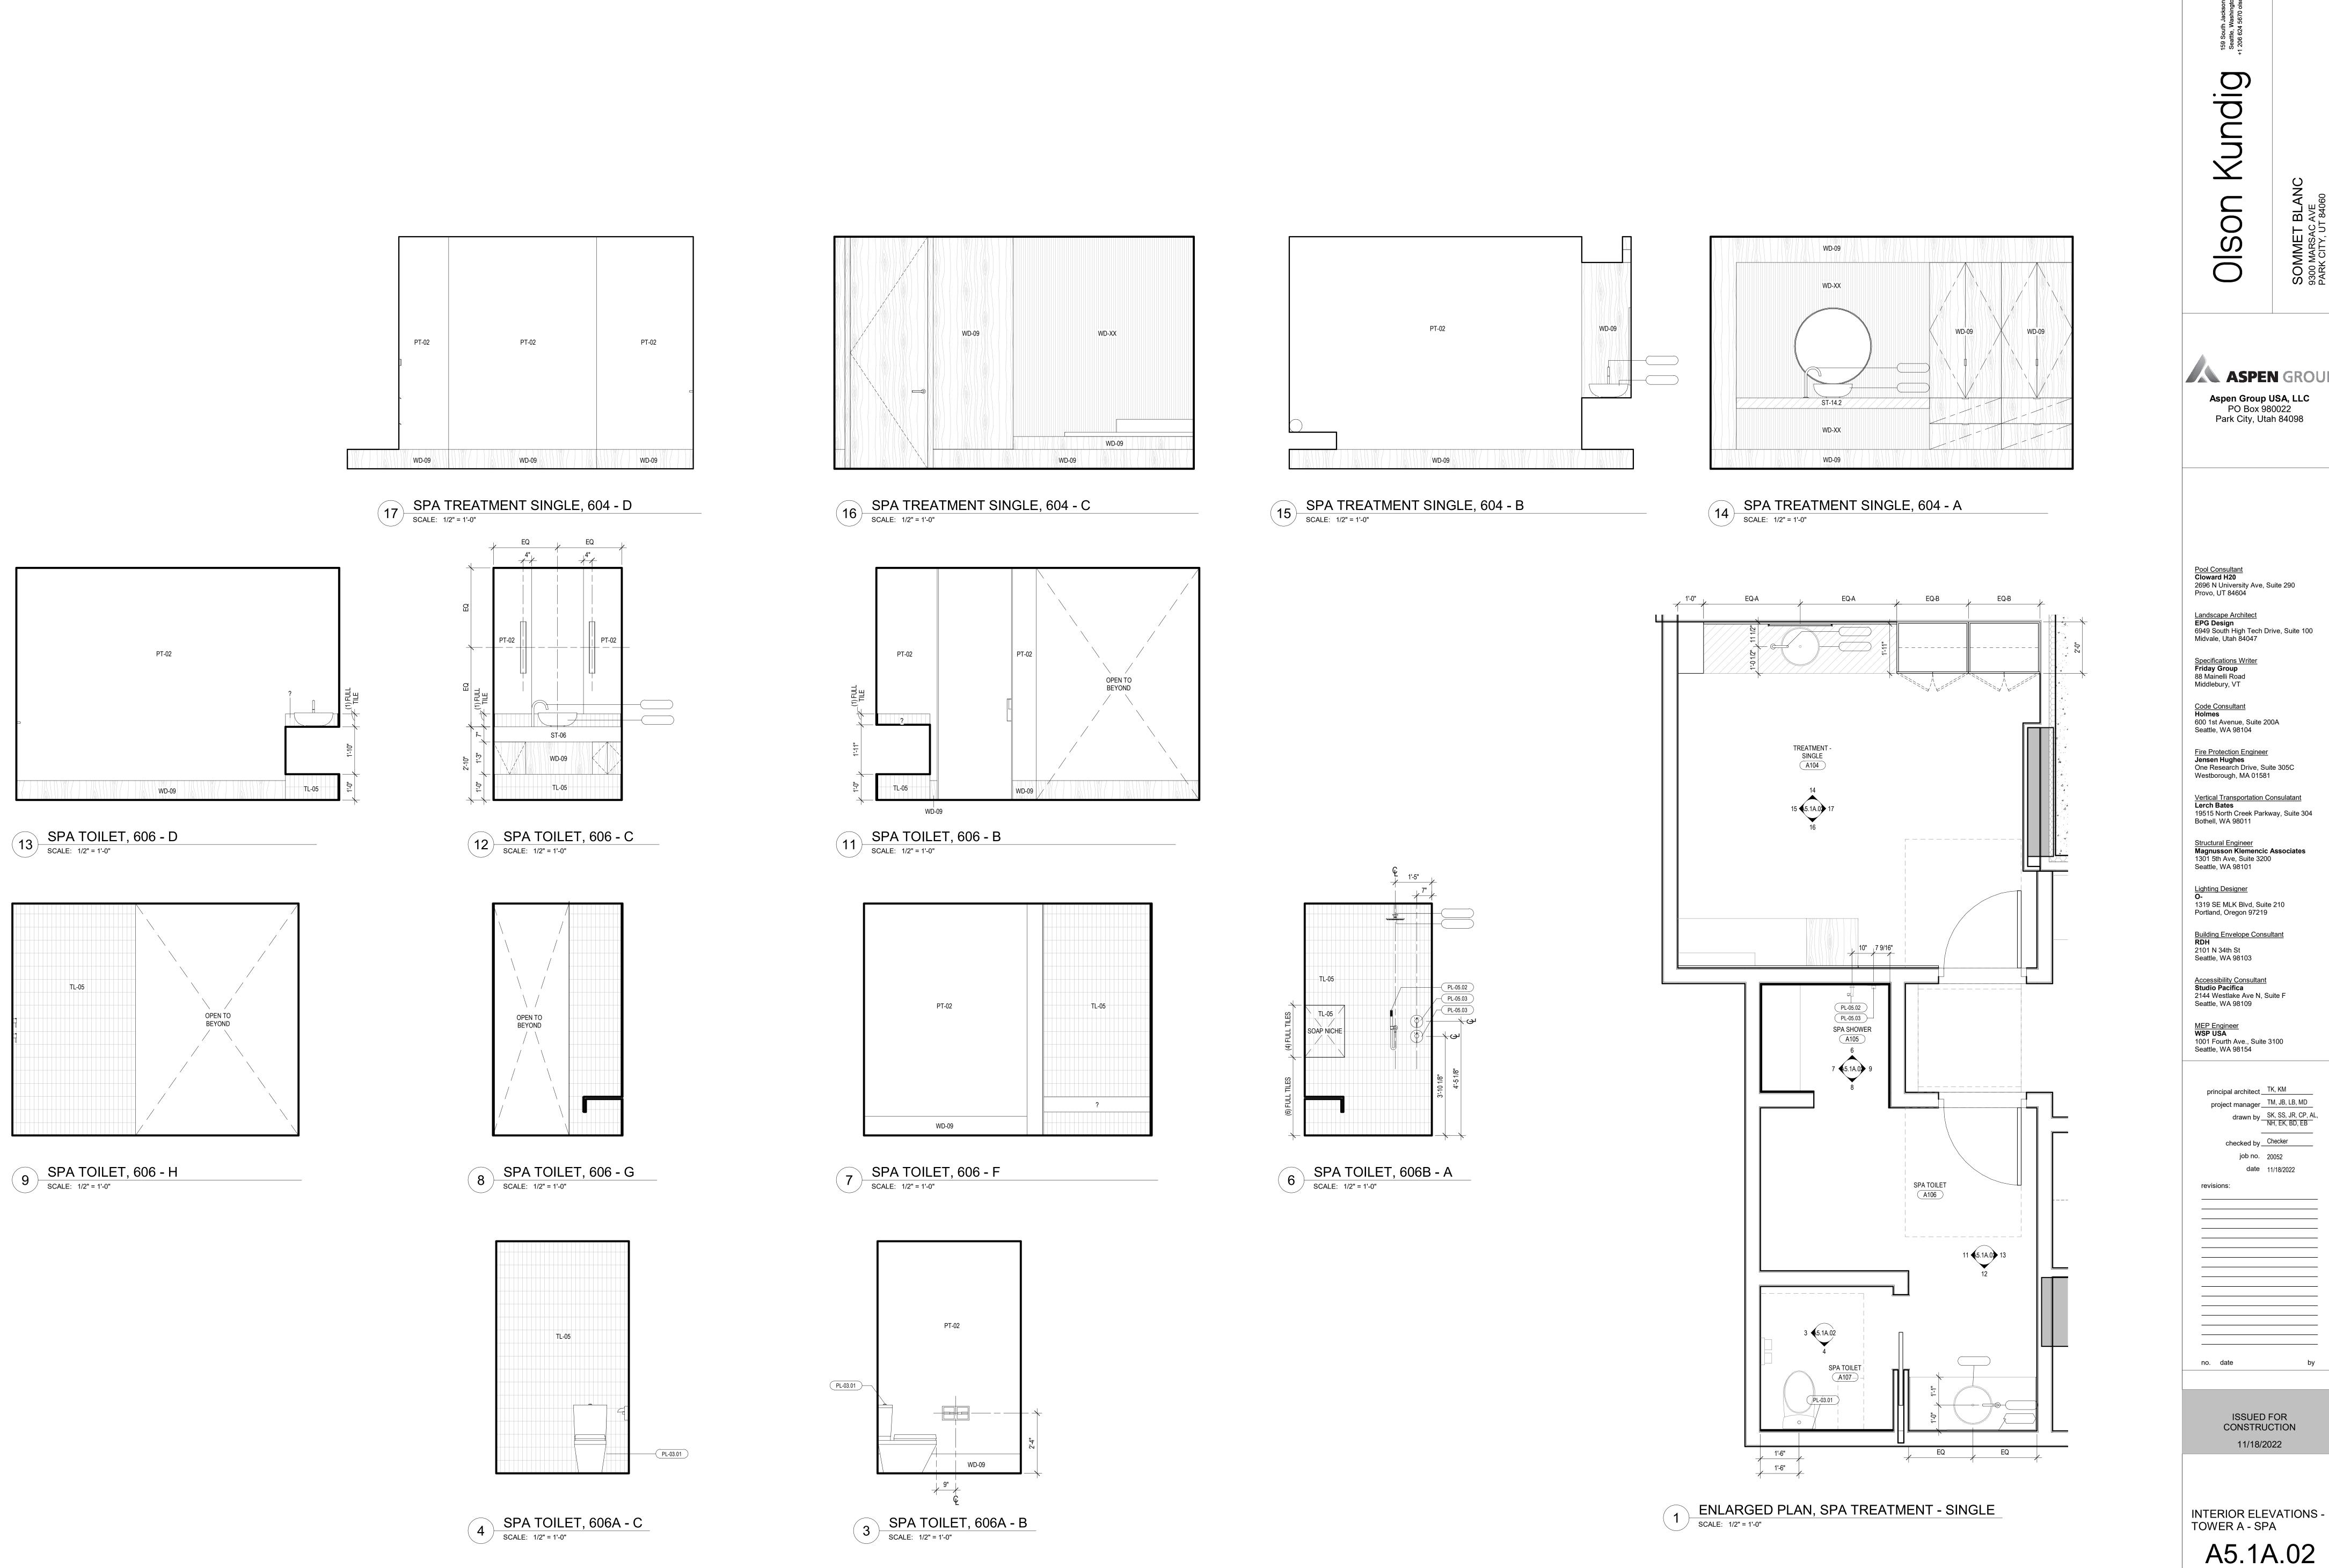



ASPEN GROUP **Aspen Group USA, LLC**PO Box 980022
Park City, Utah 84098

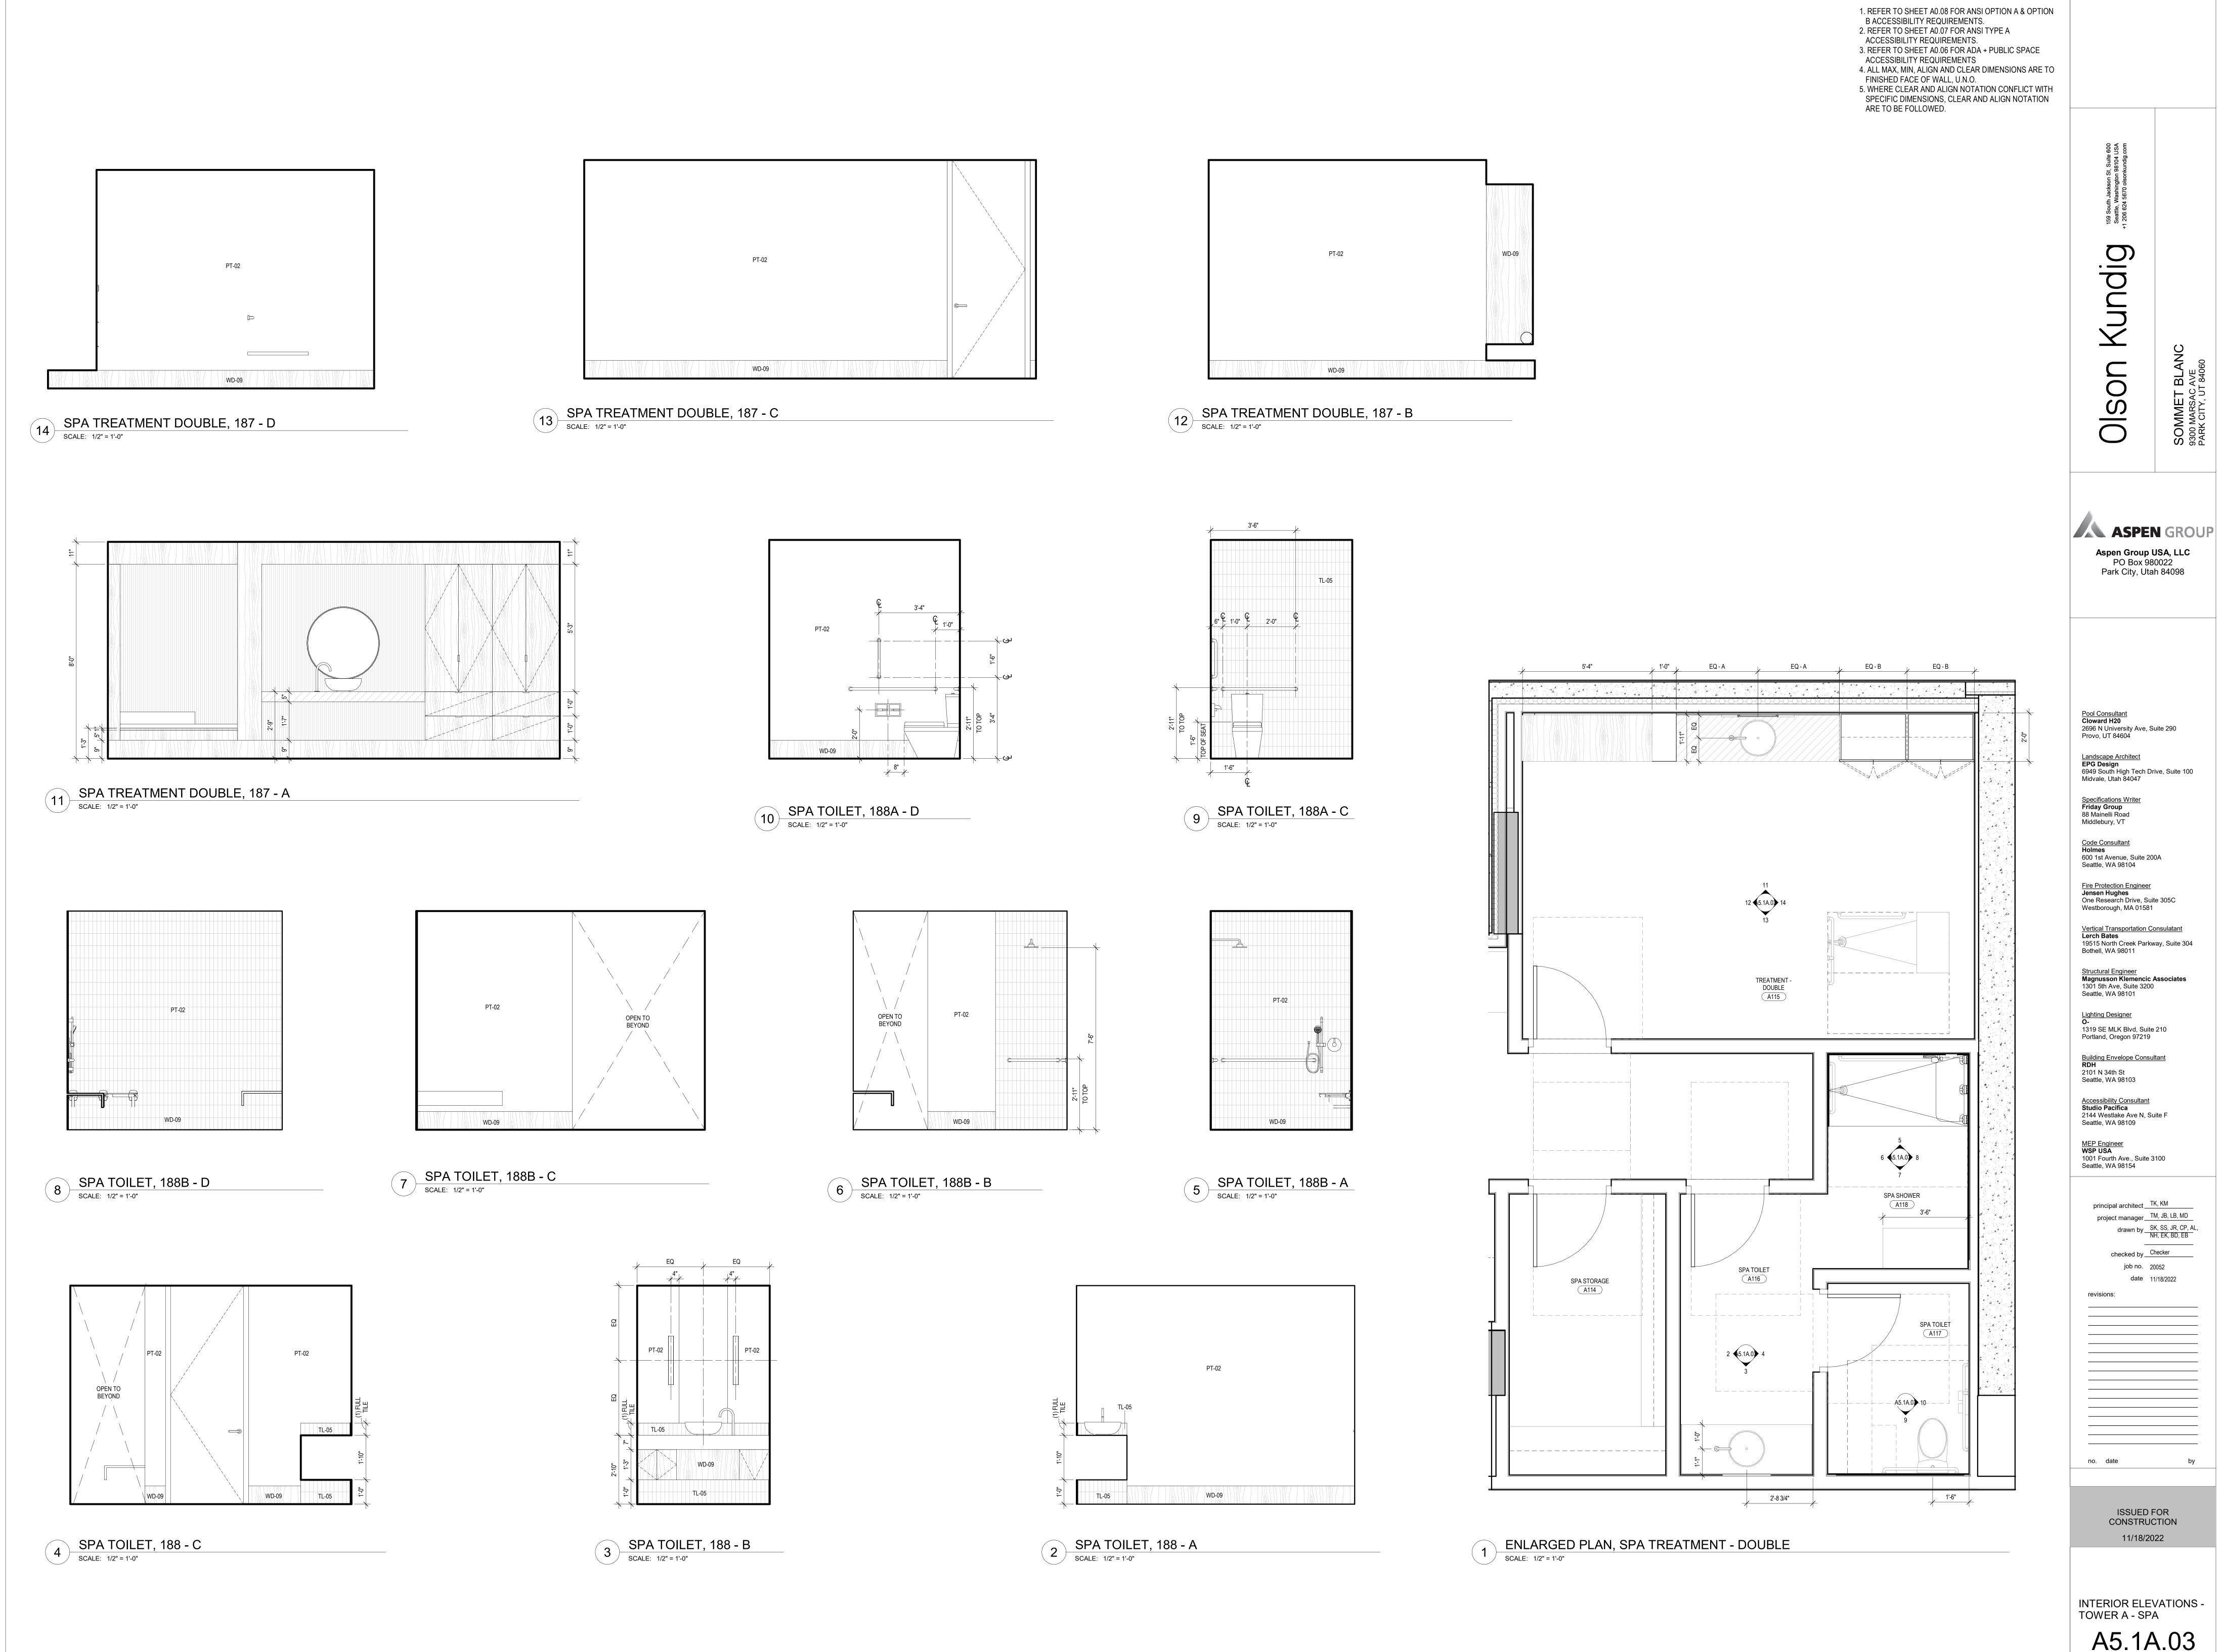

A5.1A.03

ENLARGED PLAN AND ELEVATION GENERAL NOTES

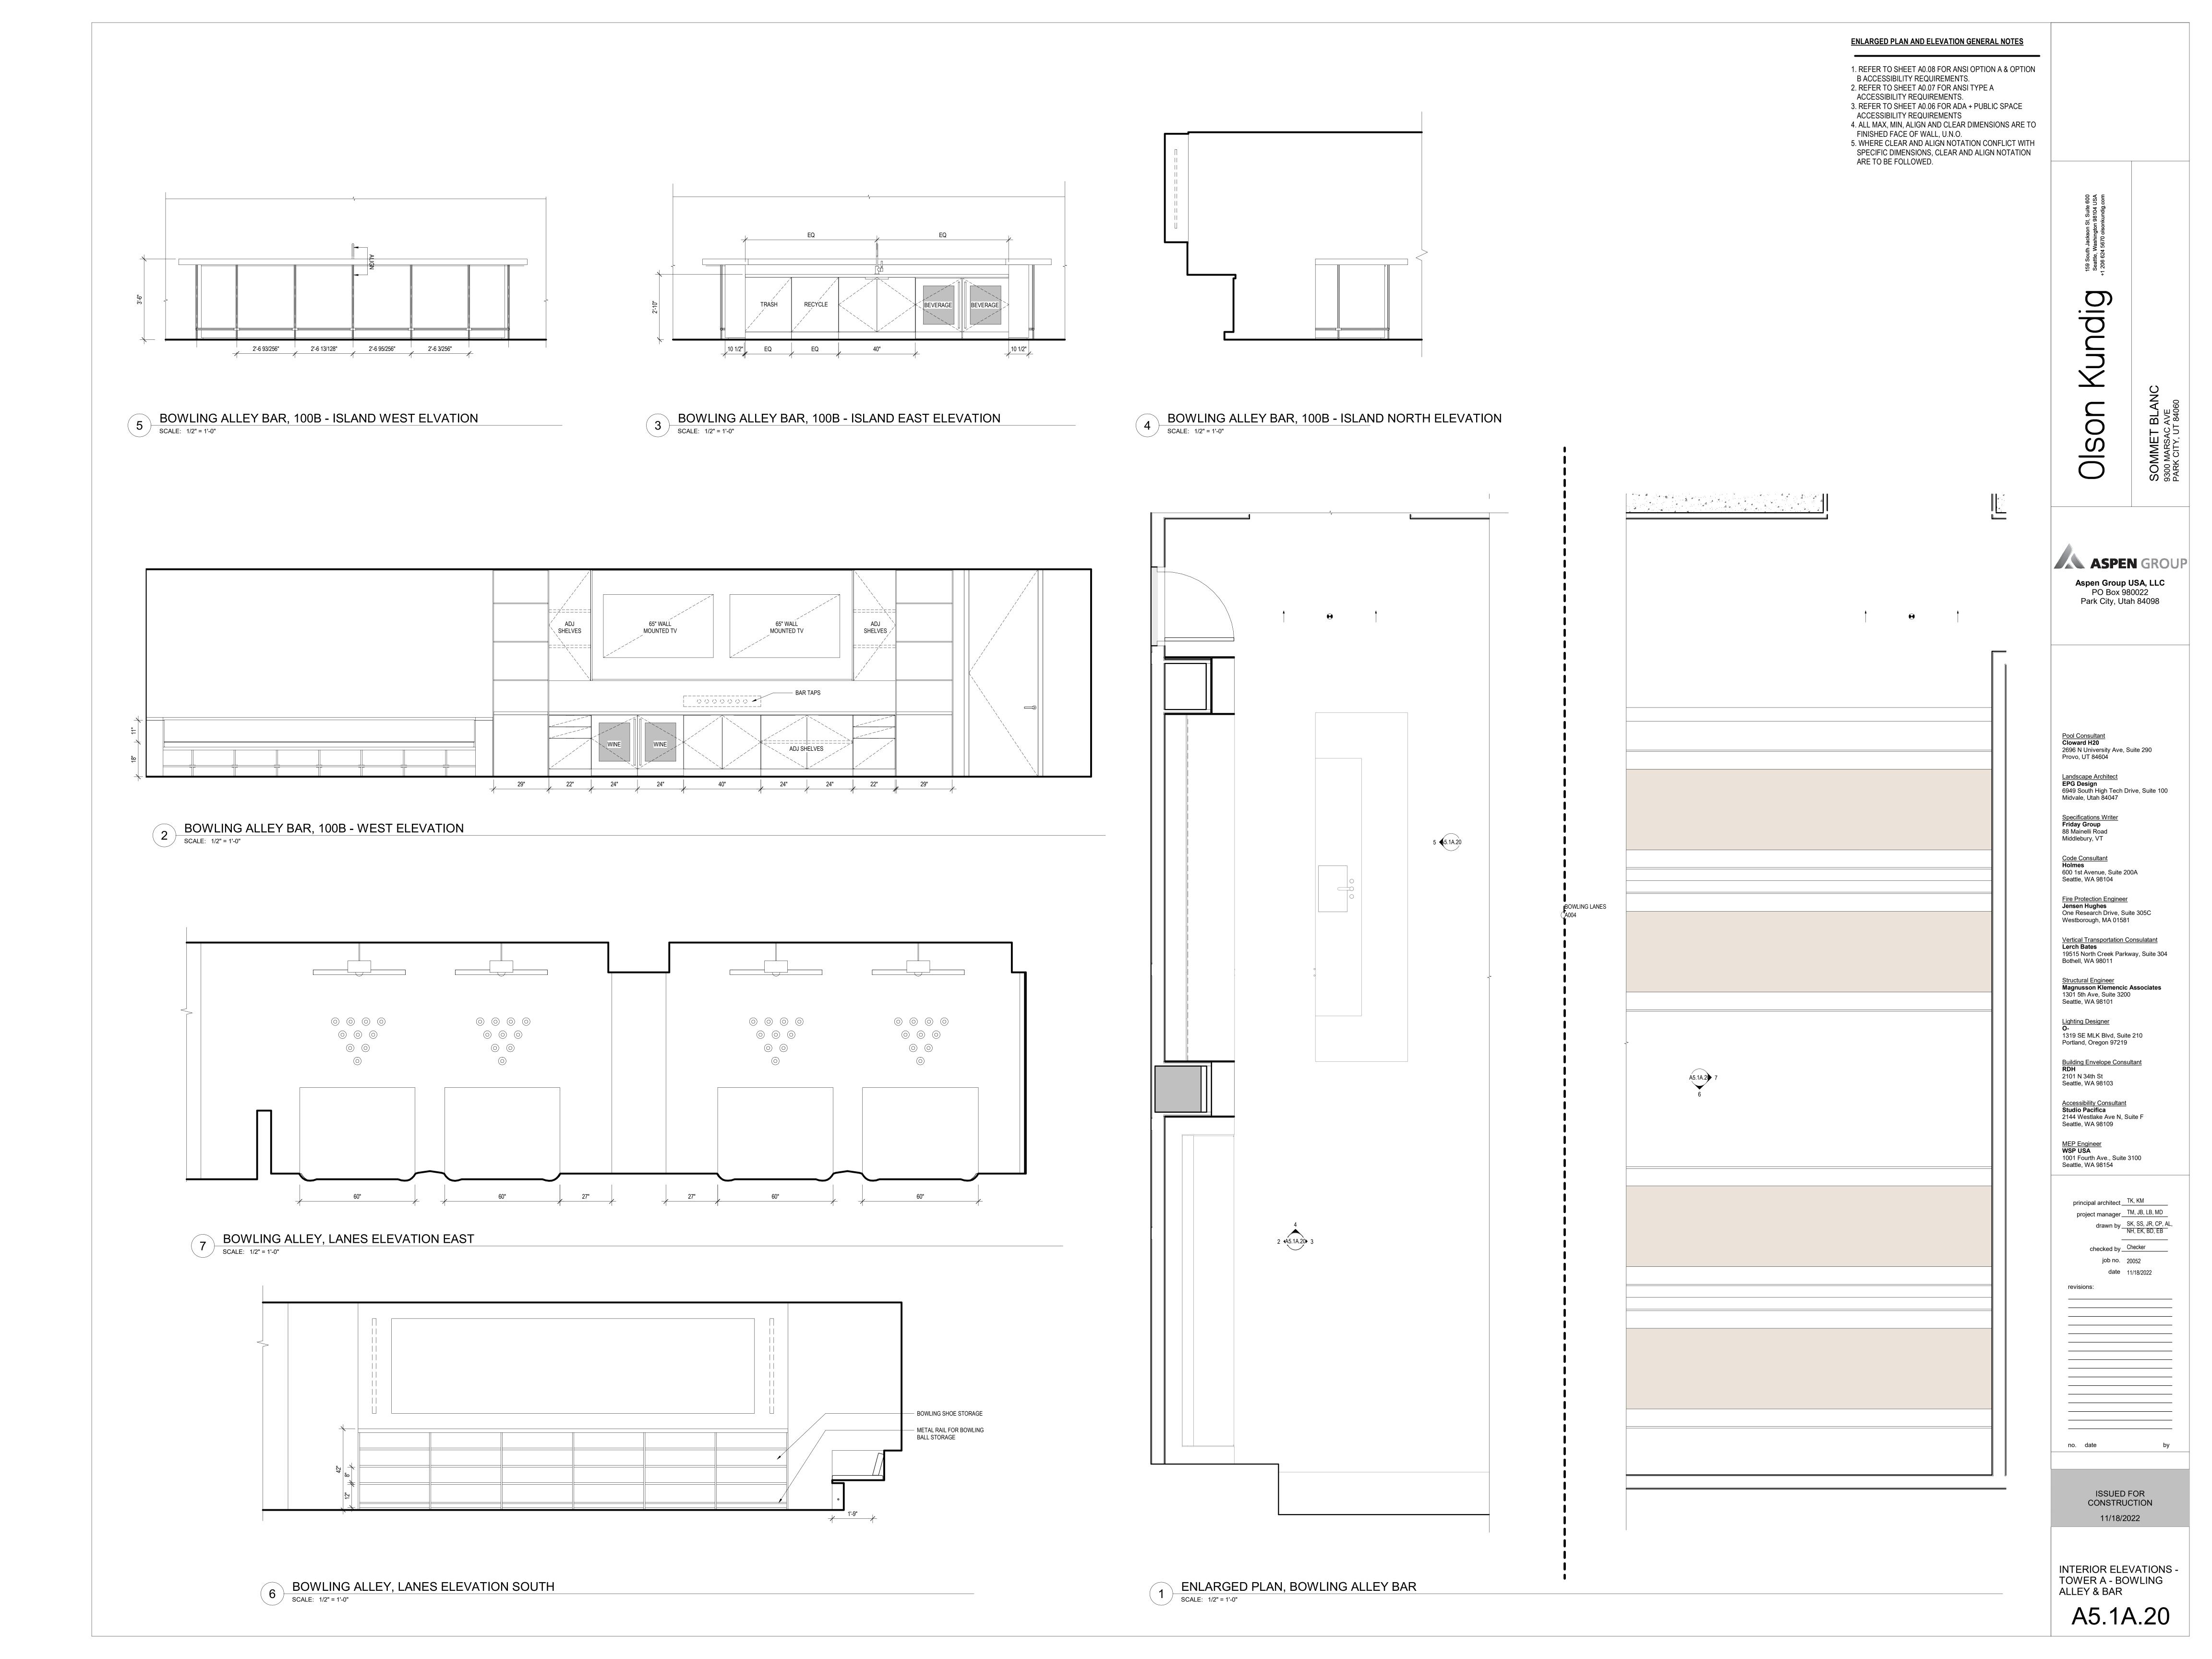

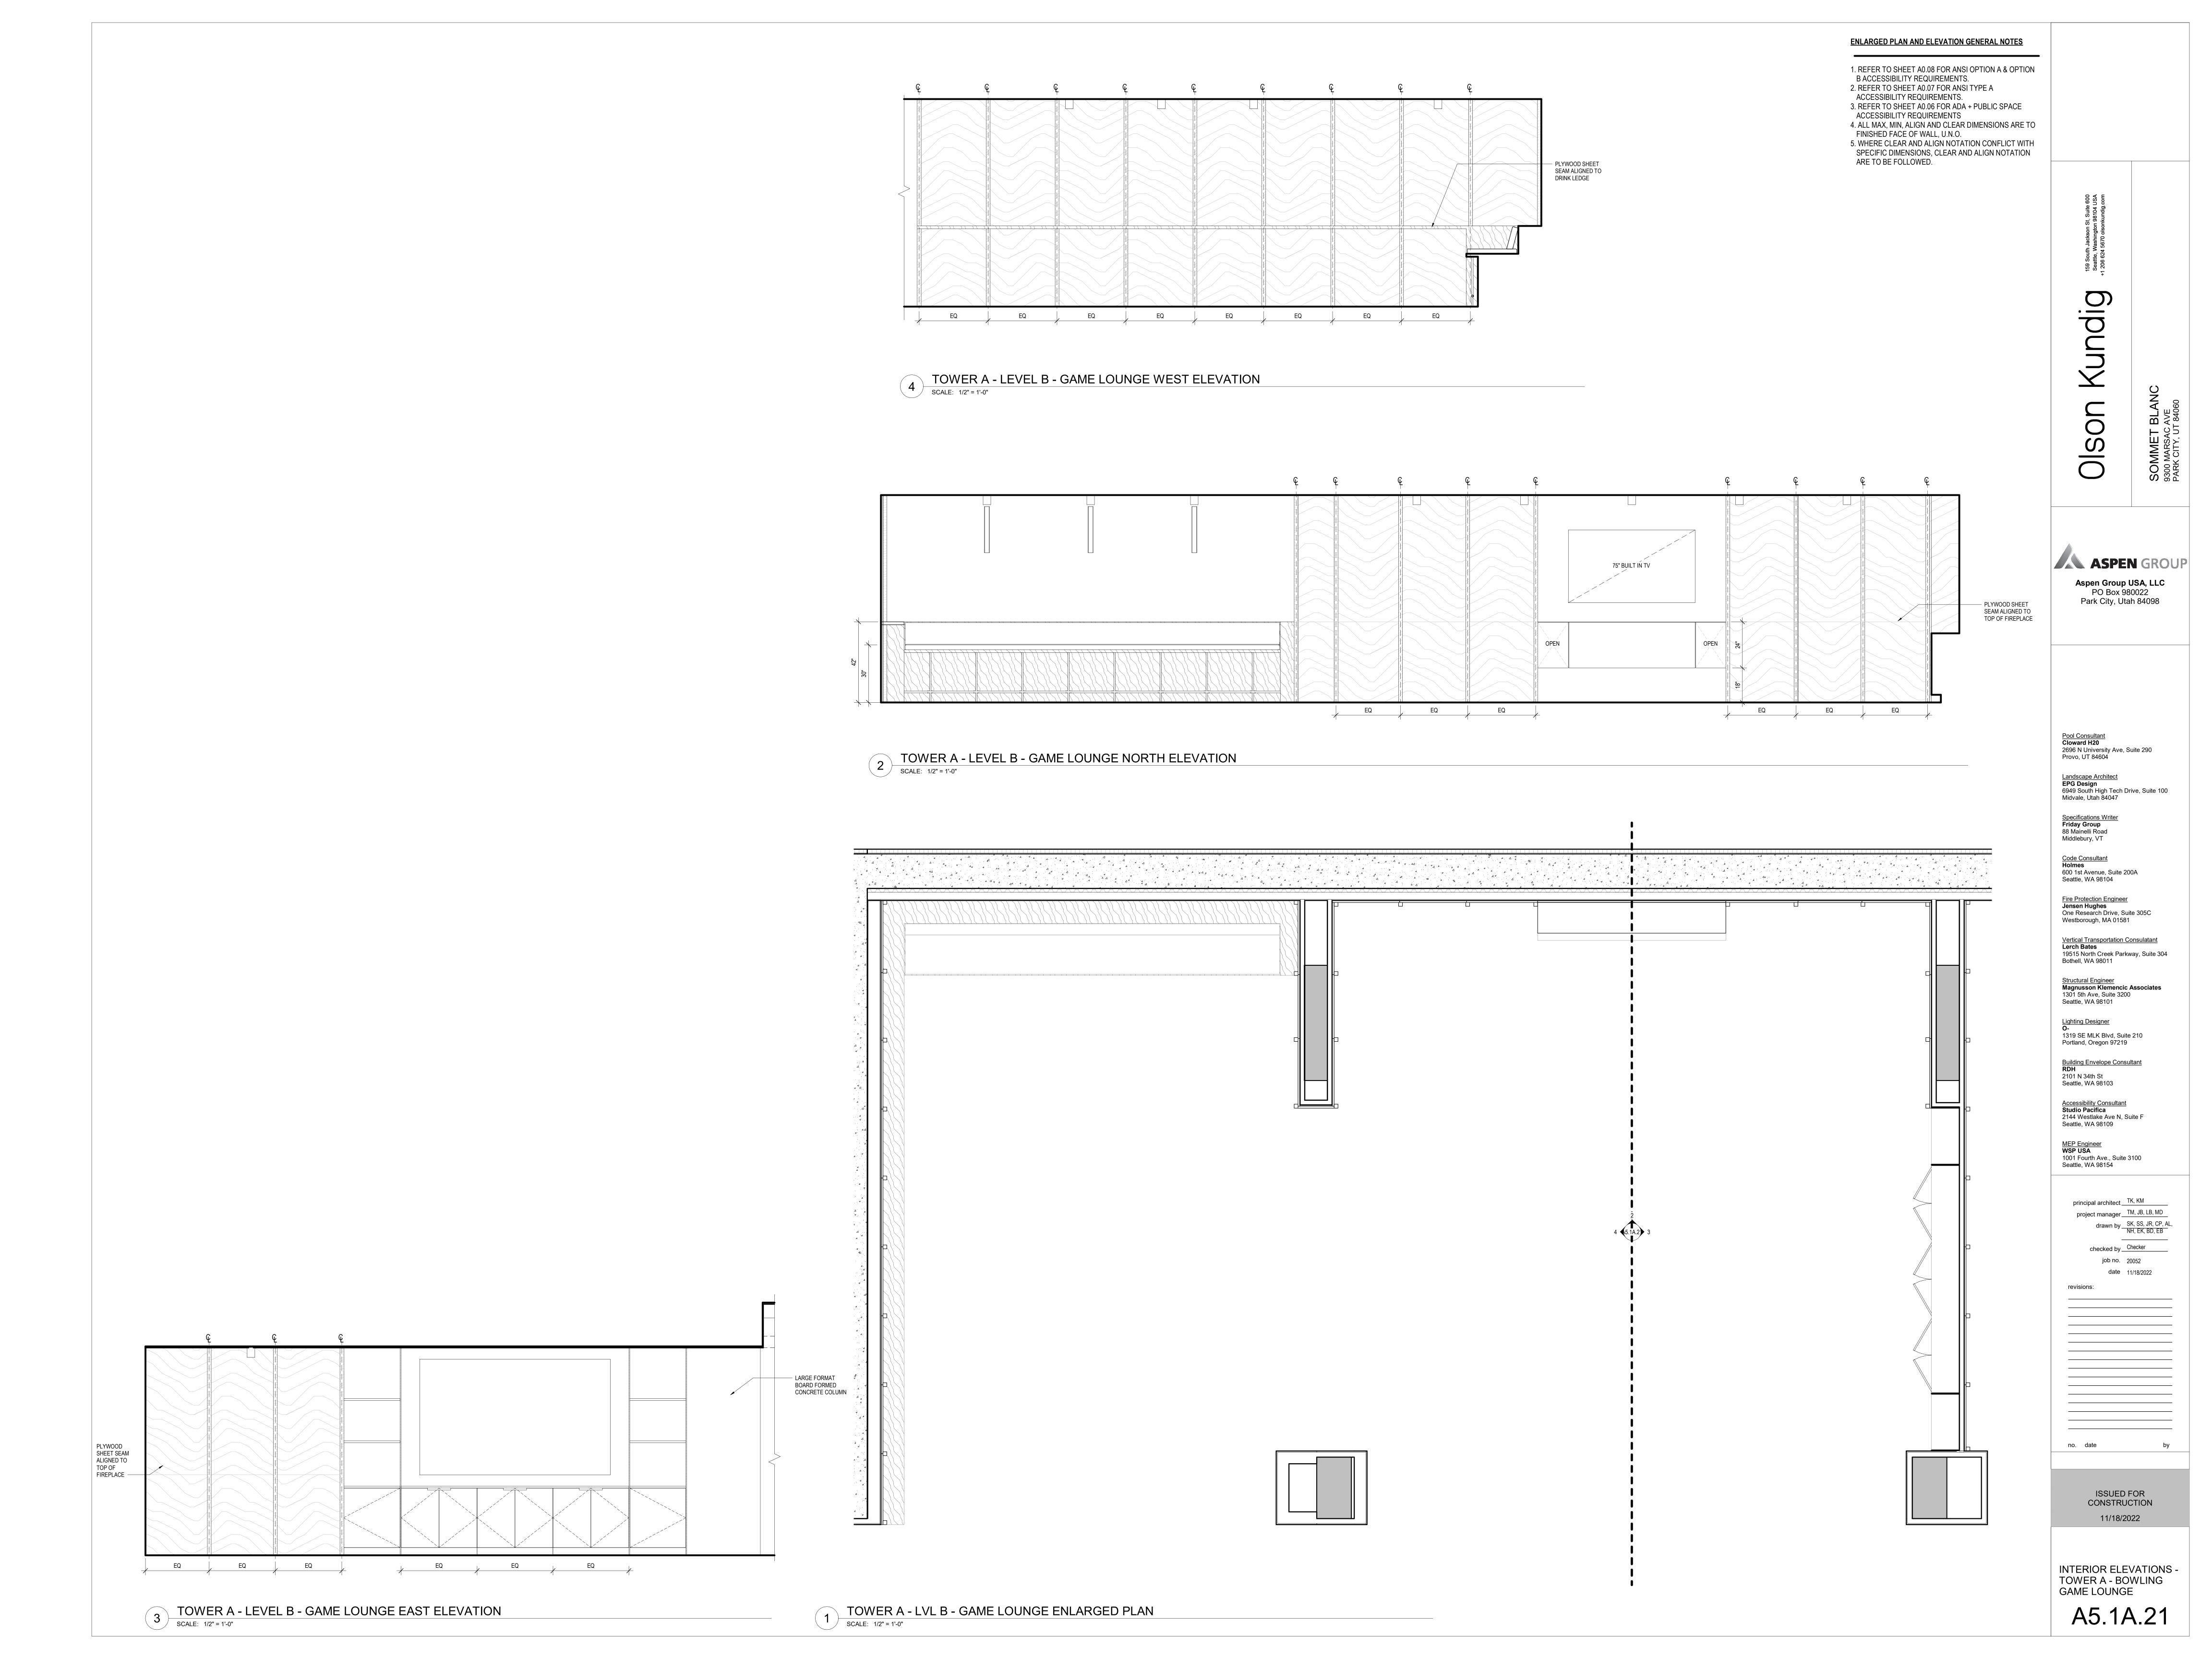

ASPEN GROUP Aspen Group USA, LLC PO Box 980022 Park City, Utah 84098 Pool Consultant
Cloward H20
2696 N University Ave, Suite 290
Provo, UT 84604 Landscape Architect
EPG Design
6949 South High Tech Drive, Suite 100
Midvale, Utah 84047 Specifications Writer
Friday Group
88 Mainelli Road
Middlebury, VT Code Consultant
Holmes
600 1st Avenue, Suite 200A
Seattle, WA 98104 Fire Protection Engineer
Jensen Hughes
One Research Drive, Suite 305C
Westborough, MA 01581 Vertical Transportation Consulatant
Lerch Bates
19515 North Creek Parkway, Suite 304
Bothell, WA 98011 Structural Engineer


Magnusson Klemencic Associates
1301 5th Ave, Suite 3200
Seattle, WA 98101 Lighting Designer 1319 SE MLK Blvd, Suite 210 Portland, Oregon 97219 Building Envelope Consultant
RDH 2101 N 34th St Seattle, WA 98103 Accessibility Consultant
Studio Pacifica
2144 Westlake Ave N, Suite F Seattle, WA 98109 MEP Engineer
WSP USA
1001 Fourth Ave., Suite 3100
Seattle, WA 98154 principal architect TK, KM

project manager TM, JB, LB, MD

drawn by SK, SS, JR, CP, AL,

NH, EK, BD, EB checked by Checker job no. 20052 no. date ISSUED FOR CONSTRUCTION 11/18/2022 INTERIOR ELEVATIONS -TOWER A - BOWLING ARCADE

A5.1A.22

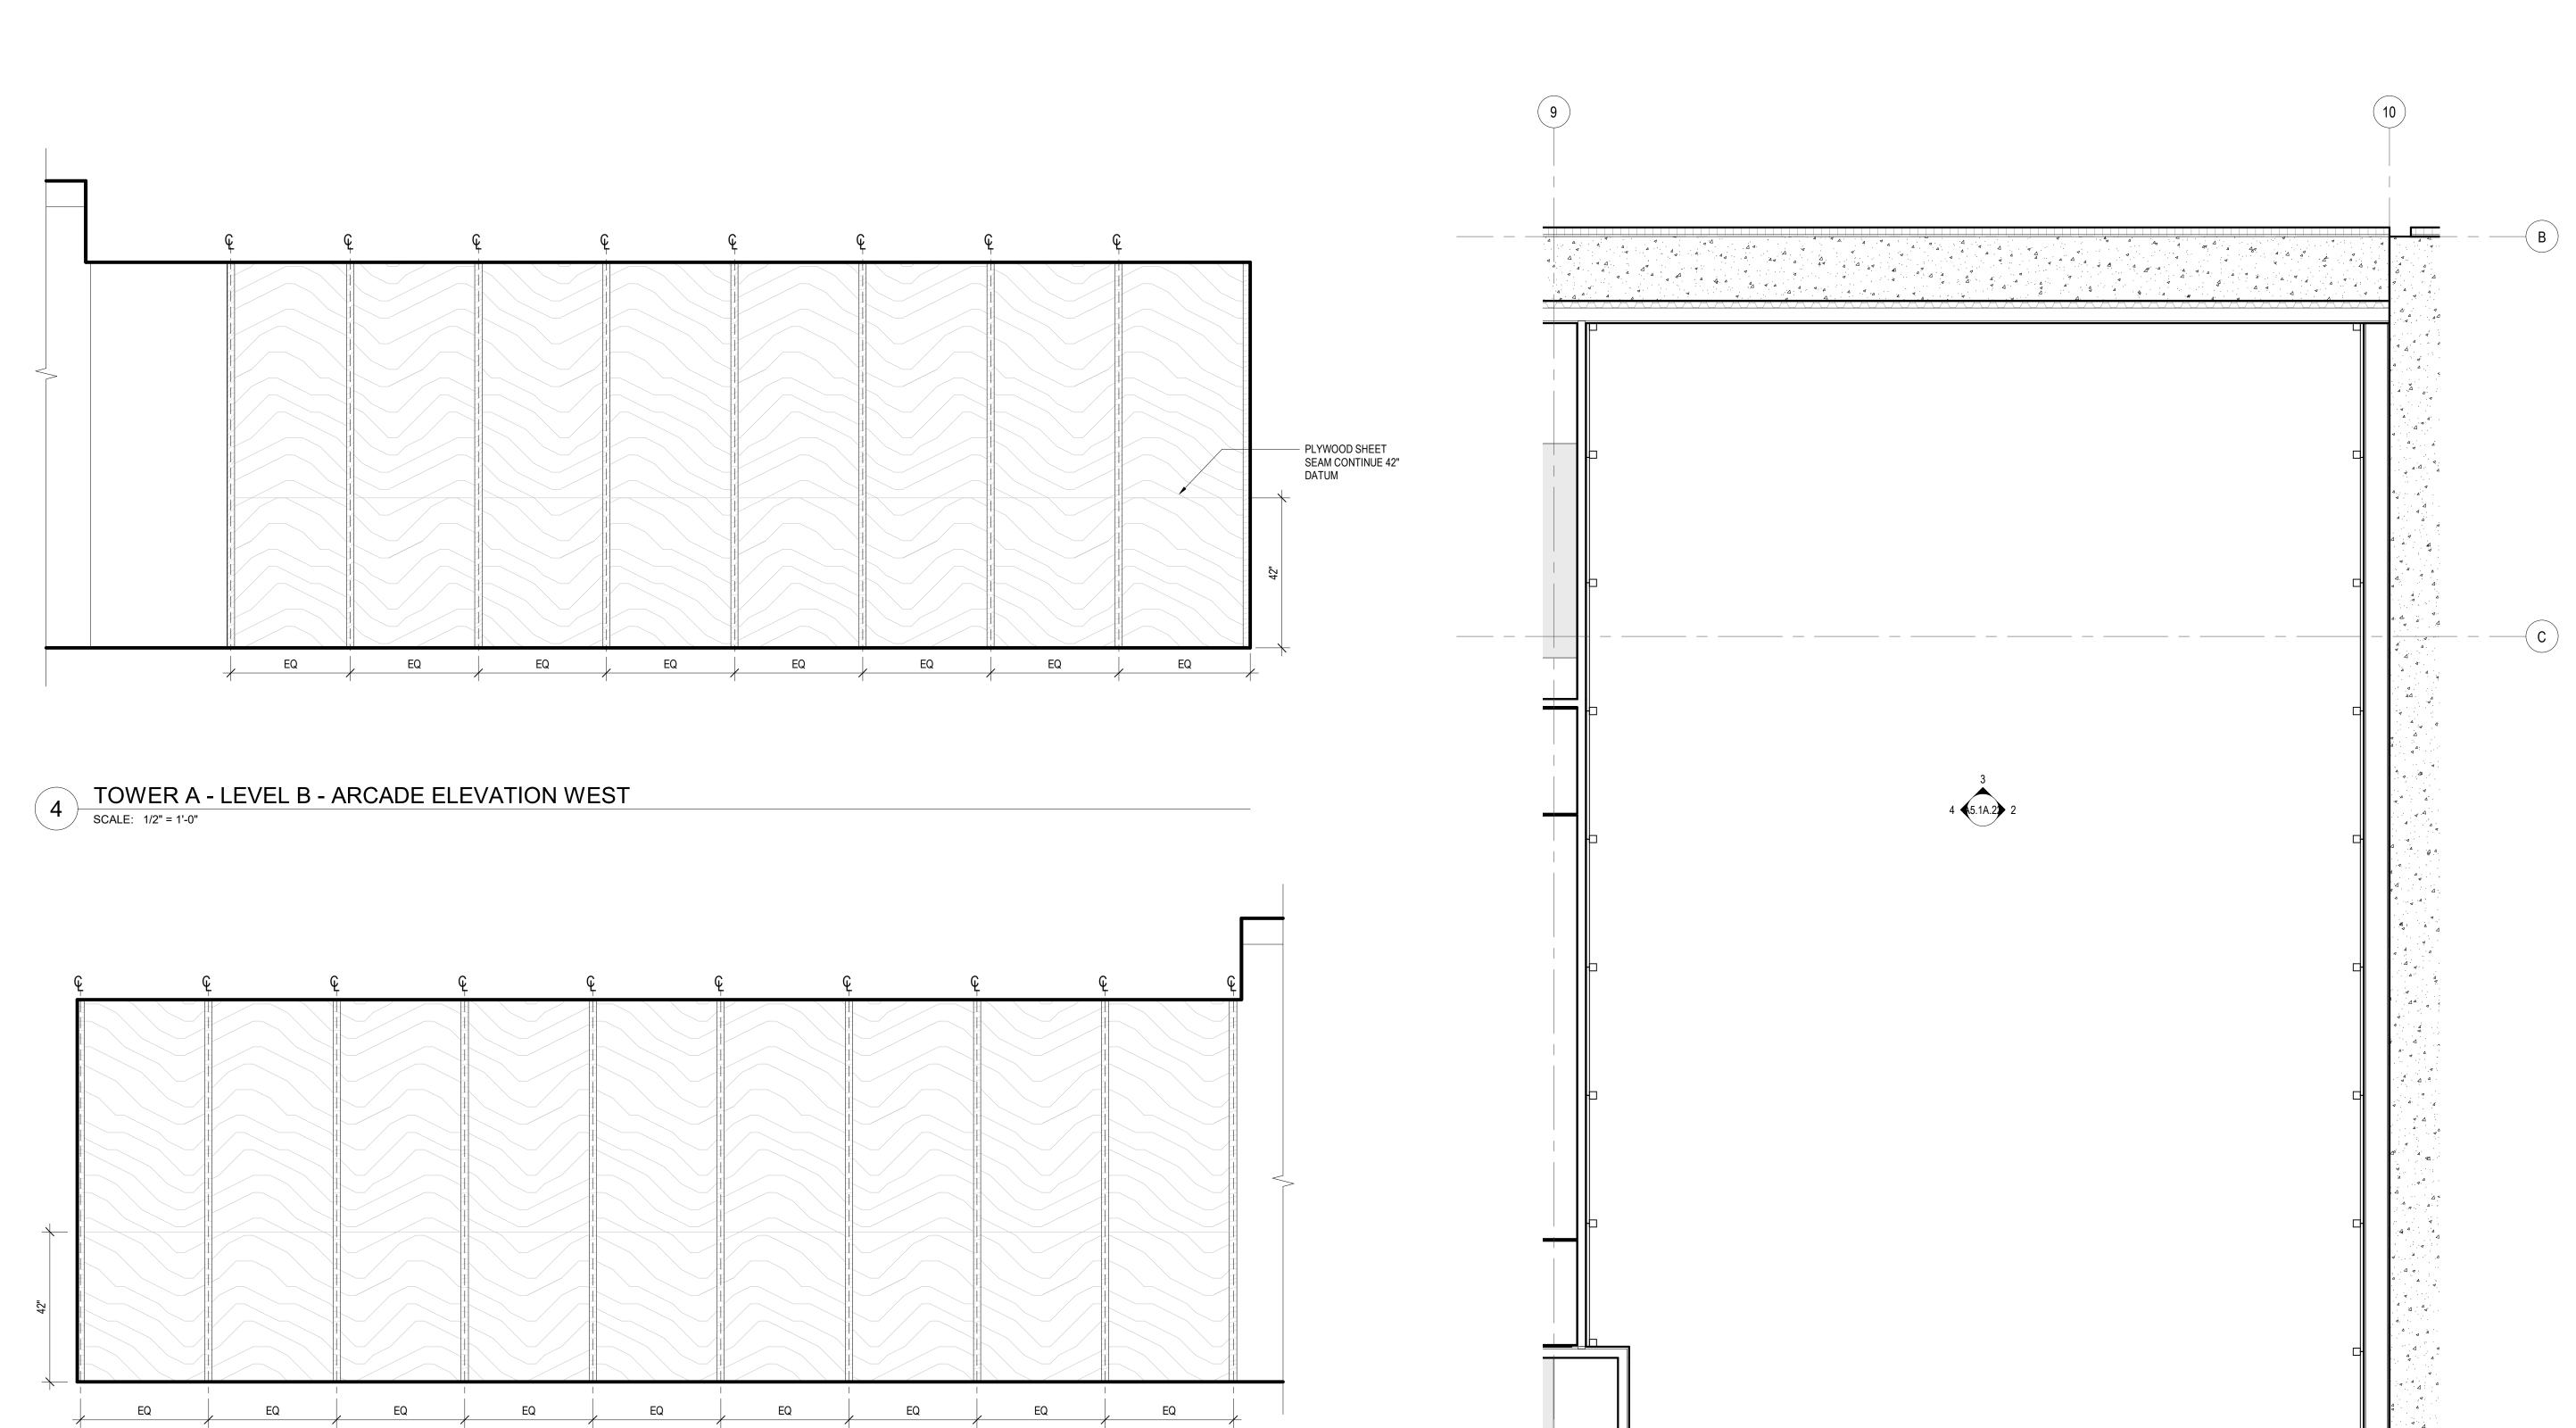

1 INTERIOR ELEVATION - TOWER A - LVL B - ARCADE ENLARGED PLAN


SCALE: 1/2" = 1'-0"

2 TOWER A - LEVEL B - ARCADE EAST ELEVATION


SCALE: 1/2" = 1'-0"

3 ARCADE ELEVATION NORTH

SCALE: 1/2" = 1'-0"

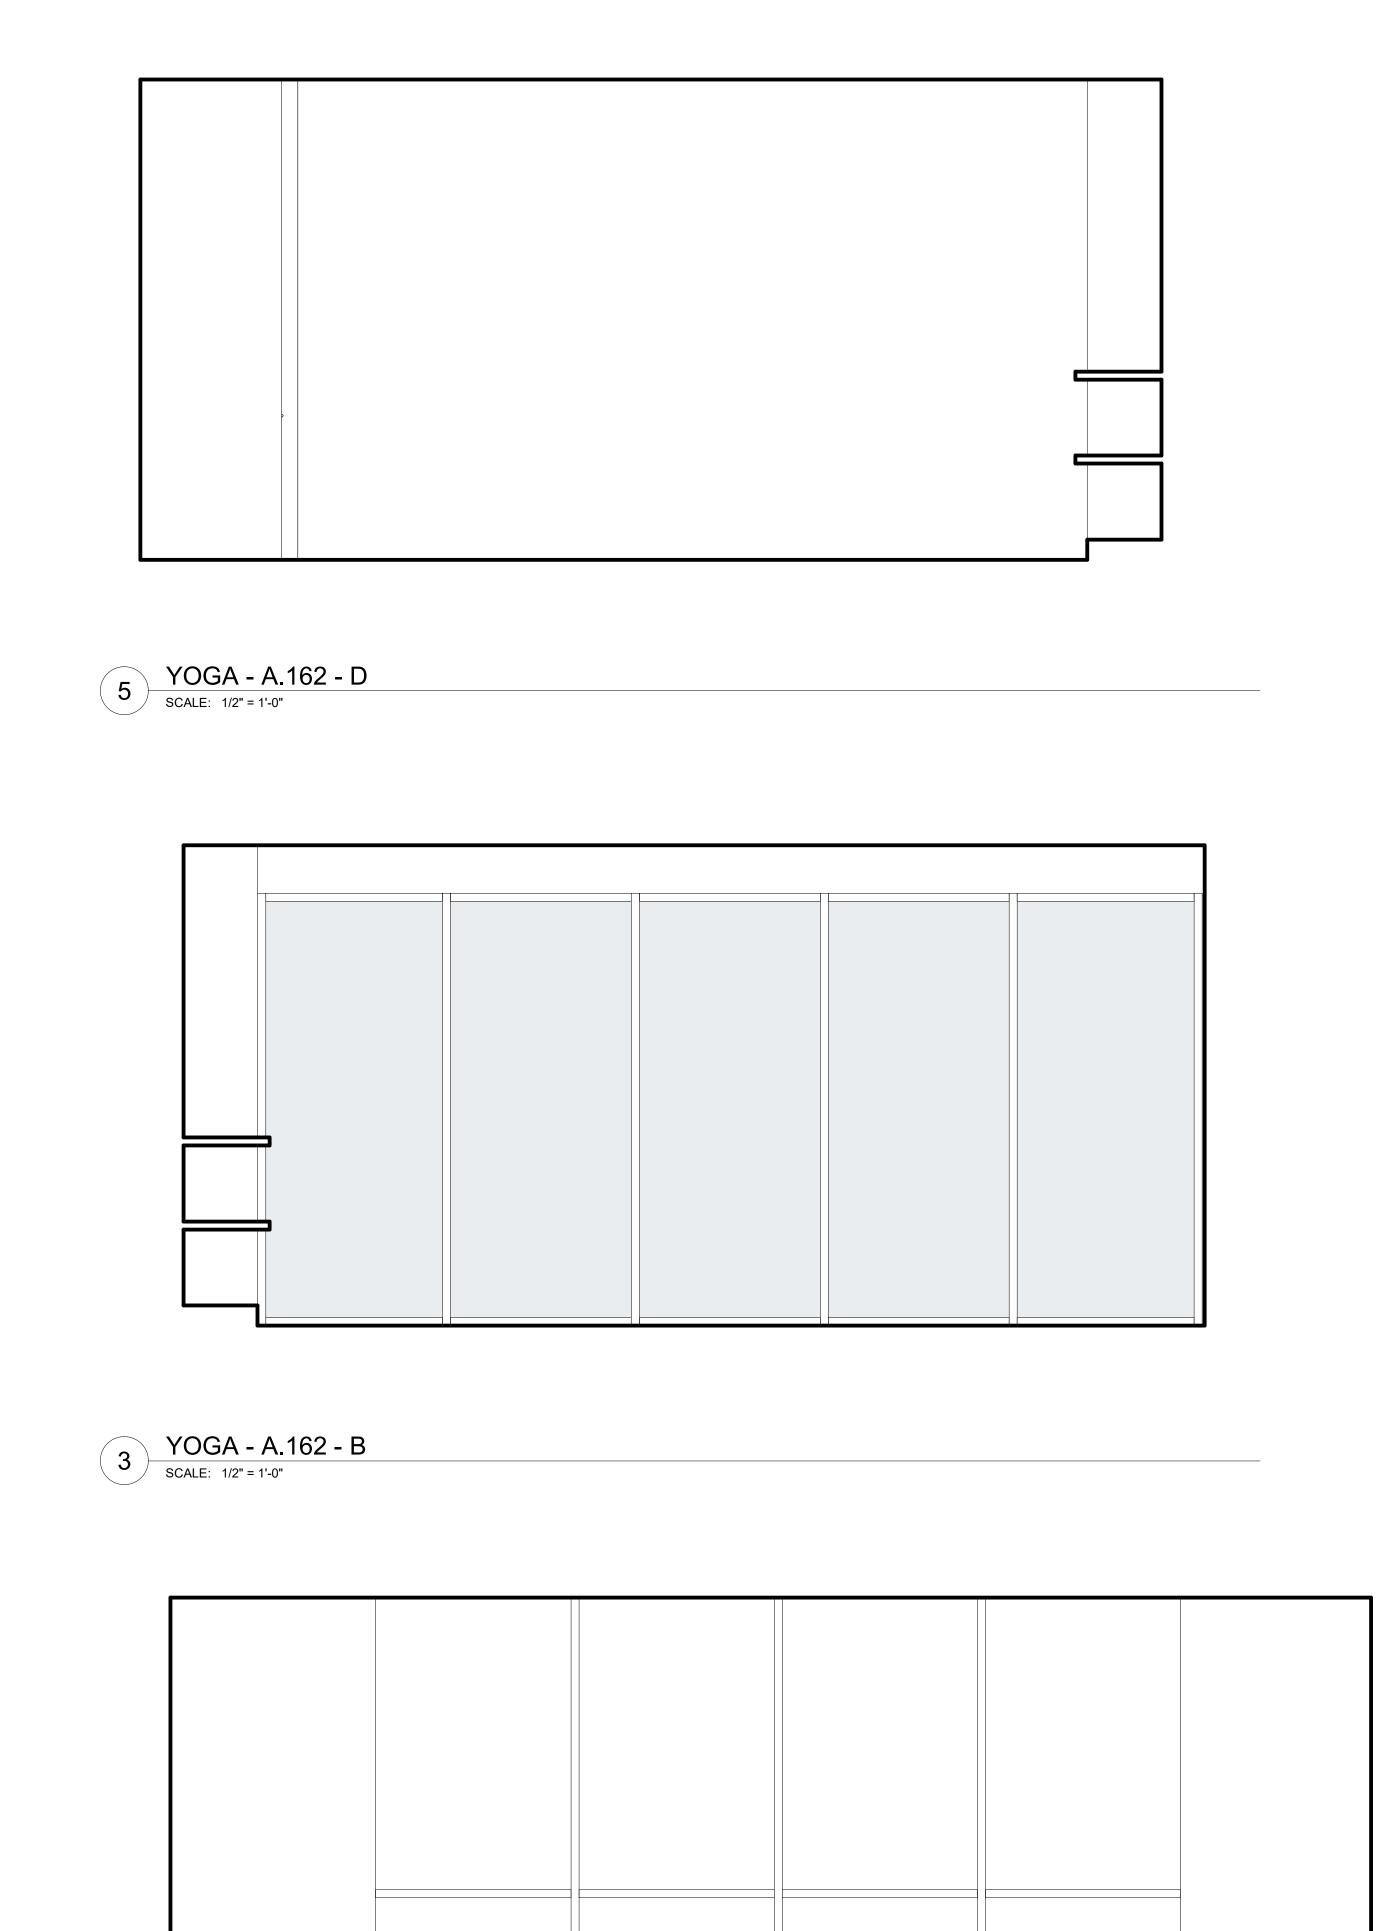

2 YOGA - A.162 - A SCALE: 1/2" = 1'-0"

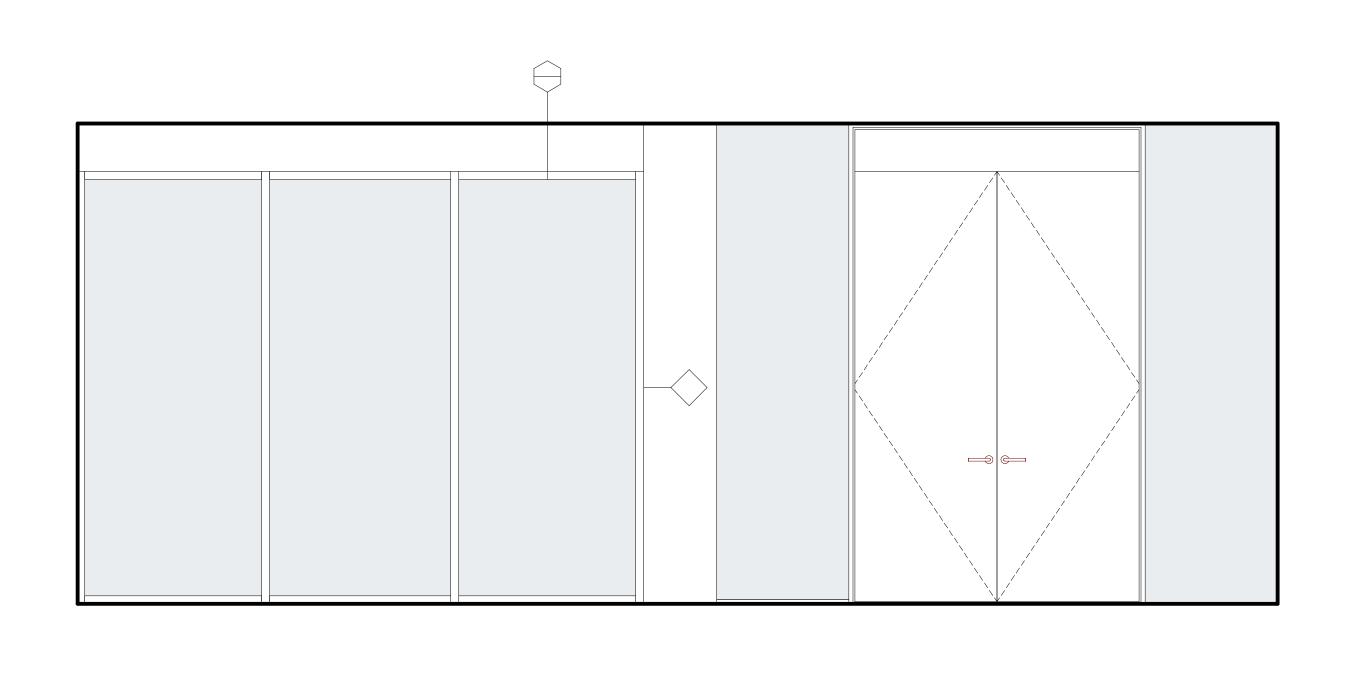

YOGA - A.162 - C

SCALE: 1/2" = 1'-0"

4.			
4 4			
7.4 A A 			
1			
		5 (5.1A.2) 3	
		YOGA A119	
4			
· · · · · · · · · · · · · · · · · · ·			
<u> </u>			

1	ENLARGED PLAN, YOGA
	SCALE: 1/2" = 1'-0"

Seattle, Washington 98104 USA +1 206 624 5670 olsonkundig.com

ASPEN GROUP
Aspen Group USA, LLC PO Box 980022 Park City, Utah 84098

Pool Consultant
Cloward H20
2696 N University Ave, Suite 290
Provo, UT 84604

Landscape Architect
EPG Design
6949 South High Tech Drive, Suite 100
Midvale, Utah 84047

Specifications Writer
Friday Group
88 Mainelli Road
Middlebury, VT

Code Consultant
Holmes
600 1st Avenue, Suite 200A
Seattle, WA 98104

Fire Protection Engineer
Jensen Hughes
One Research Drive, Suite 305C
Westborough, MA 01581

Vertical Transportation Consulatant
Lerch Bates
19515 North Creek Parkway, Suite 304
Bothell, WA 98011

Structural Engineer

Magnusson Klemencic Associates
1301 5th Ave, Suite 3200
Seattle, WA 98101

Lighting Designer
O1319 SE MLK Blvd, Suite 210
Portland, Oregon 97219

Building Envelope Consultant
RDH
2101 N 34th St
Seattle, WA 98103

Accessibility Consultant
Studio Pacifica
2144 Westlake Ave N, Suite F
Seattle, WA 98109

MEP Engineer
WSP USA
1001 Fourth Ave., Suite 3100
Seattle, WA 98154

principal architect TK, KM
project manager TM, JB, LB, MD
drawn by SK, SS, JR, CP, AL,
NH, EK, BD, EB

checked by Checker
job no. 20052
date 11/18/2022


revisions:

ISSUED FOR CONSTRUCTION 11/18/2022

no. date


INTERIOR ELEVATIONS - TOWER A - YOGA ROOM

A5.1A.23

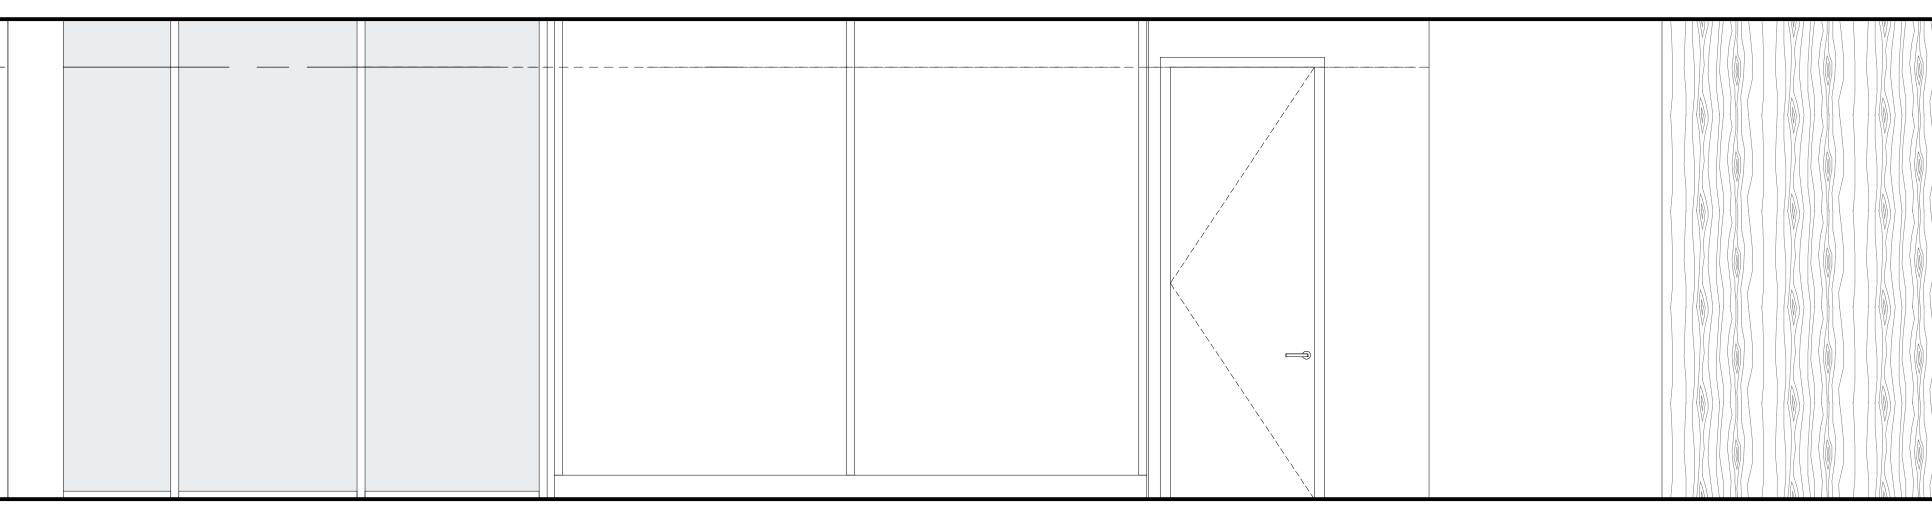


FITNESS - A.128 - D

SCALE: 1/2" = 1'-0"

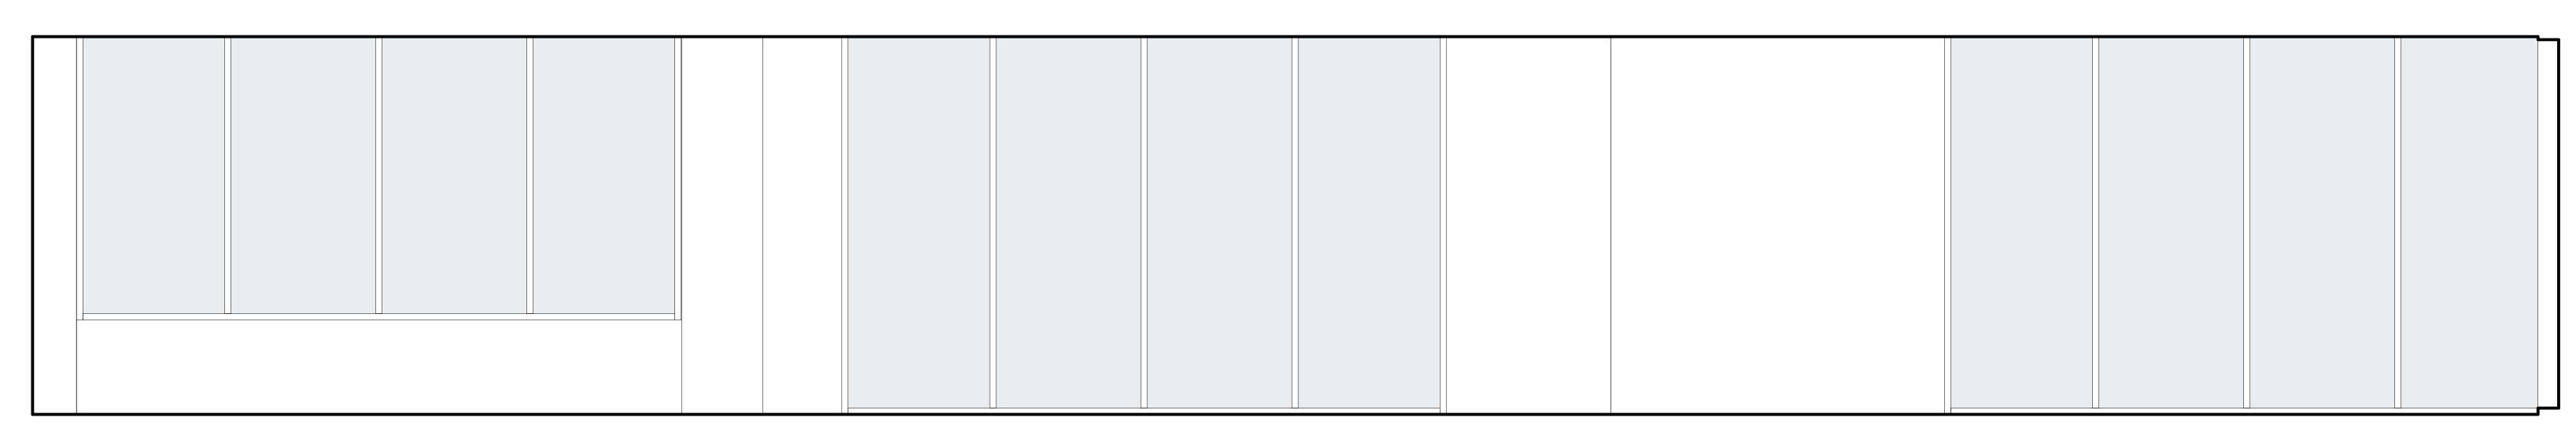


3 FITNESS - A.128 - C

SCALE: 1/2" = 1'-0"

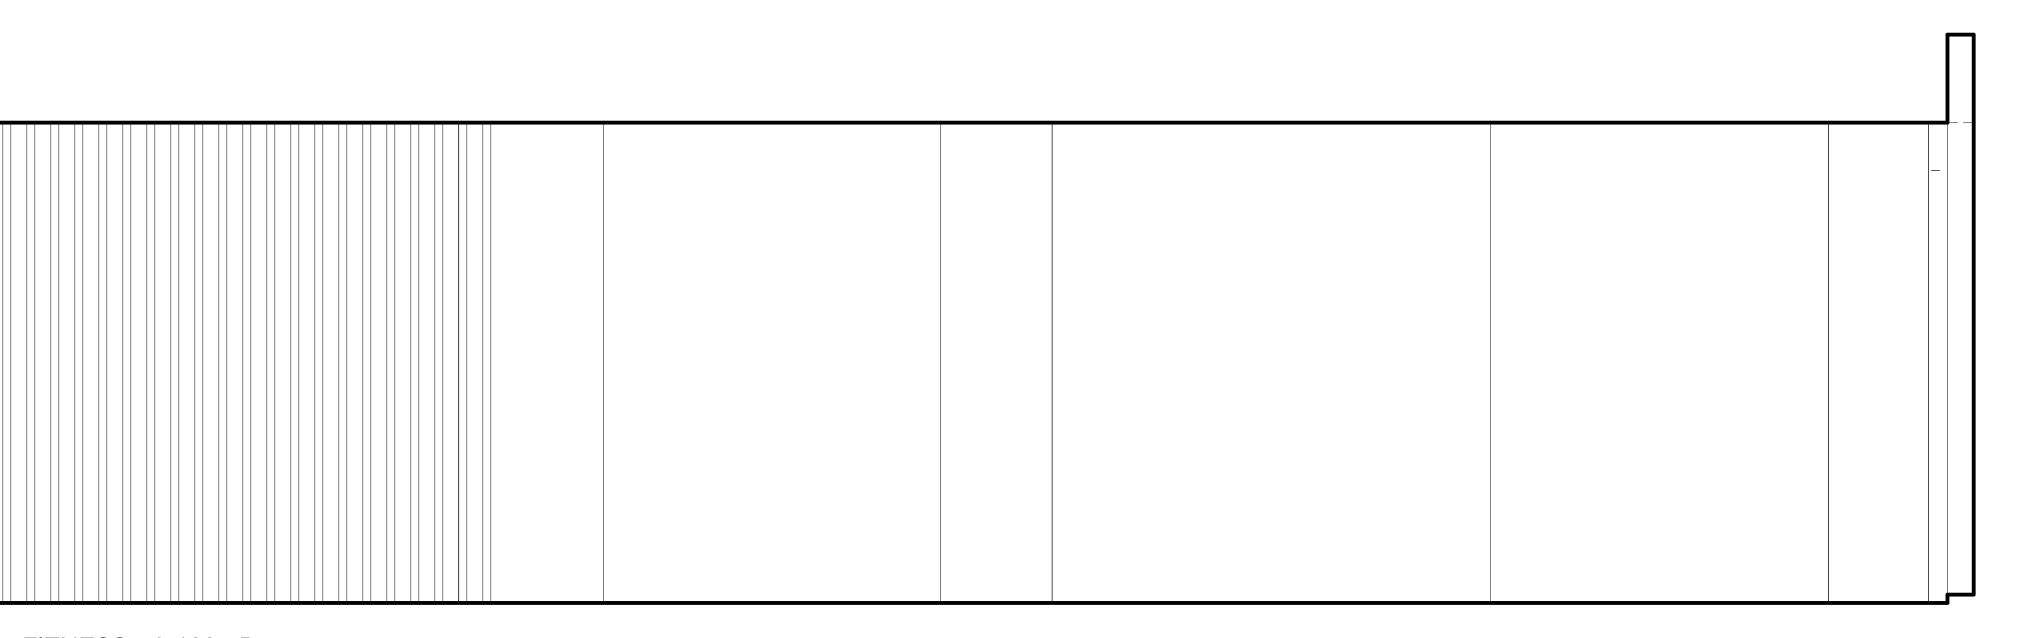

2 FITNESS - A.128 - B

SCALE: 1/2" = 1'-0"

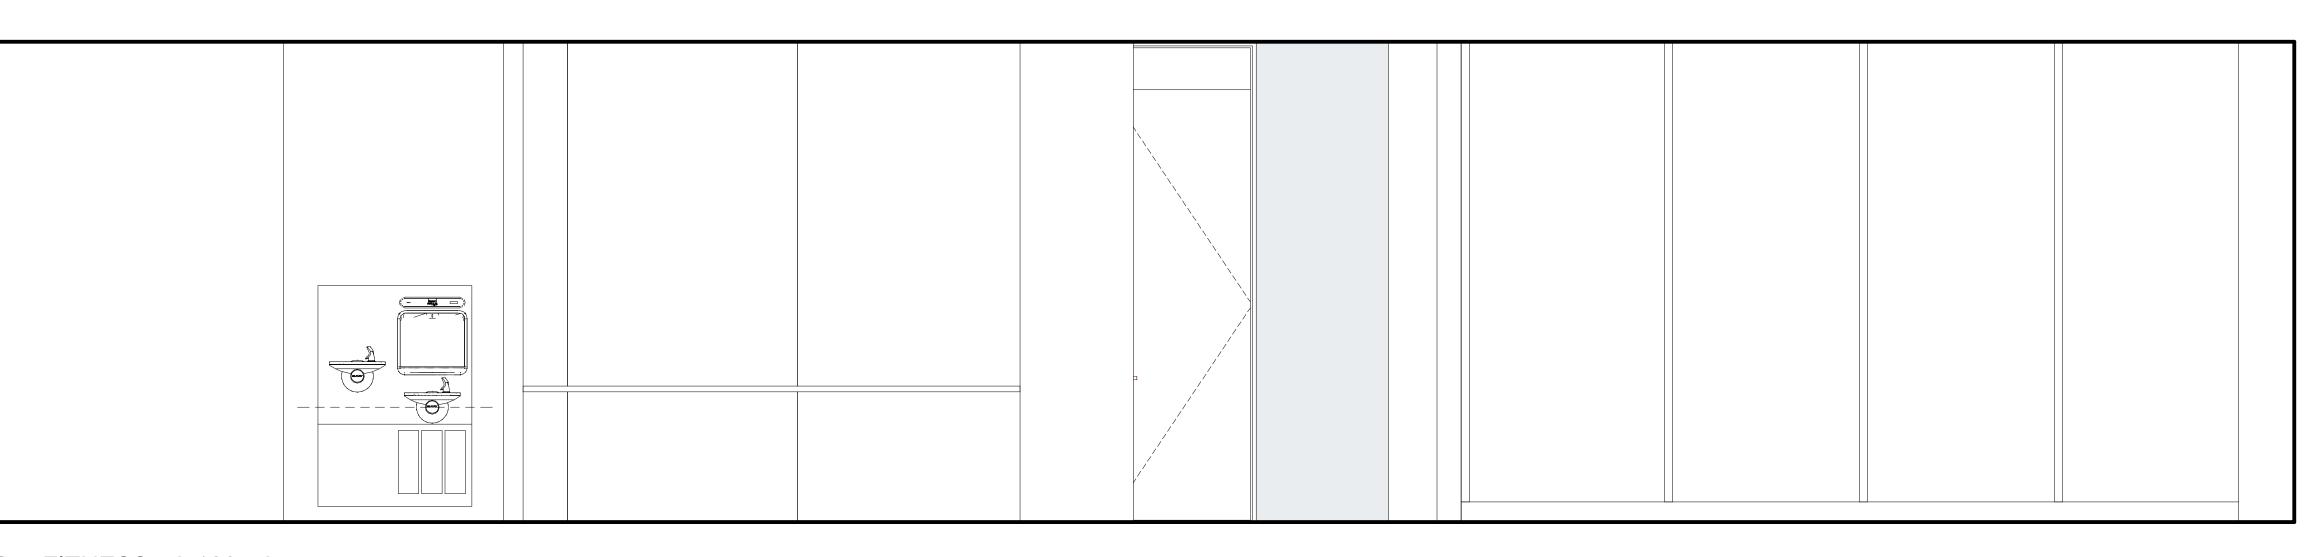

1 FITNESS - A.128 - A scale: 1/2" = 1'-0"

UDDI Kuite 600 Seattle, Washington 98104 USA +1 206 624 5670 olsonkundig.com

ASPEN GROUP

Aspen Group USA, LLC
PO Box 980022
Park City, Utah 84098

Pool Consultant
Cloward H20
2696 N University Ave, Suite 290
Provo, UT 84604

Landscape Architect
EPG Design
6949 South High Tech Drive, Suite 100
Midvale, Utah 84047

Specifications Writer
Friday Group
88 Mainelli Road
Middlebury, VT

Code Consultant
Holmes
600 1st Avenue, Suite 200A
Seattle, WA 98104

Fire Protection Engineer

Fire Protection Engineer
Jensen Hughes
One Research Drive, Suite 305C
Westborough, MA 01581

Vertical Transportation Consulatant

Vertical Transportation Consulatant
Lerch Bates
19515 North Creek Parkway, Suite 304
Bothell, WA 98011

Structural Engineer

Structural Engineer

Magnusson Klemencic Associates
1301 5th Ave, Suite 3200
Seattle, WA 98101

Lighting Designer

1319 SE MLK Blvd, Suite 210
Portland, Oregon 97219

Building Envelope Consultant
RDH
2101 N 34th St
Seattle, WA 98103

Accessibility Consultant
Studio Pacifica
2144 Westlake Ave N, Suite F
Seattle, WA 98109

MEP Engineer
WSP USA
1001 Fourth Ave., Suite 3100
Seattle, WA 98154

principal architect TK, KM

project manager TM, JB, LB, MD

SK, SS, JR, CP, AL, NH, EK, BD, EB

checked by Checker

job no. 20052

date 11/18/2022

revisions:


ISSUED FOR CONSTRUCTION 11/18/2022

no. date

INTERIOR ELEVATIONS TOWER A - FITNESS
CENTER

A5.1A.24




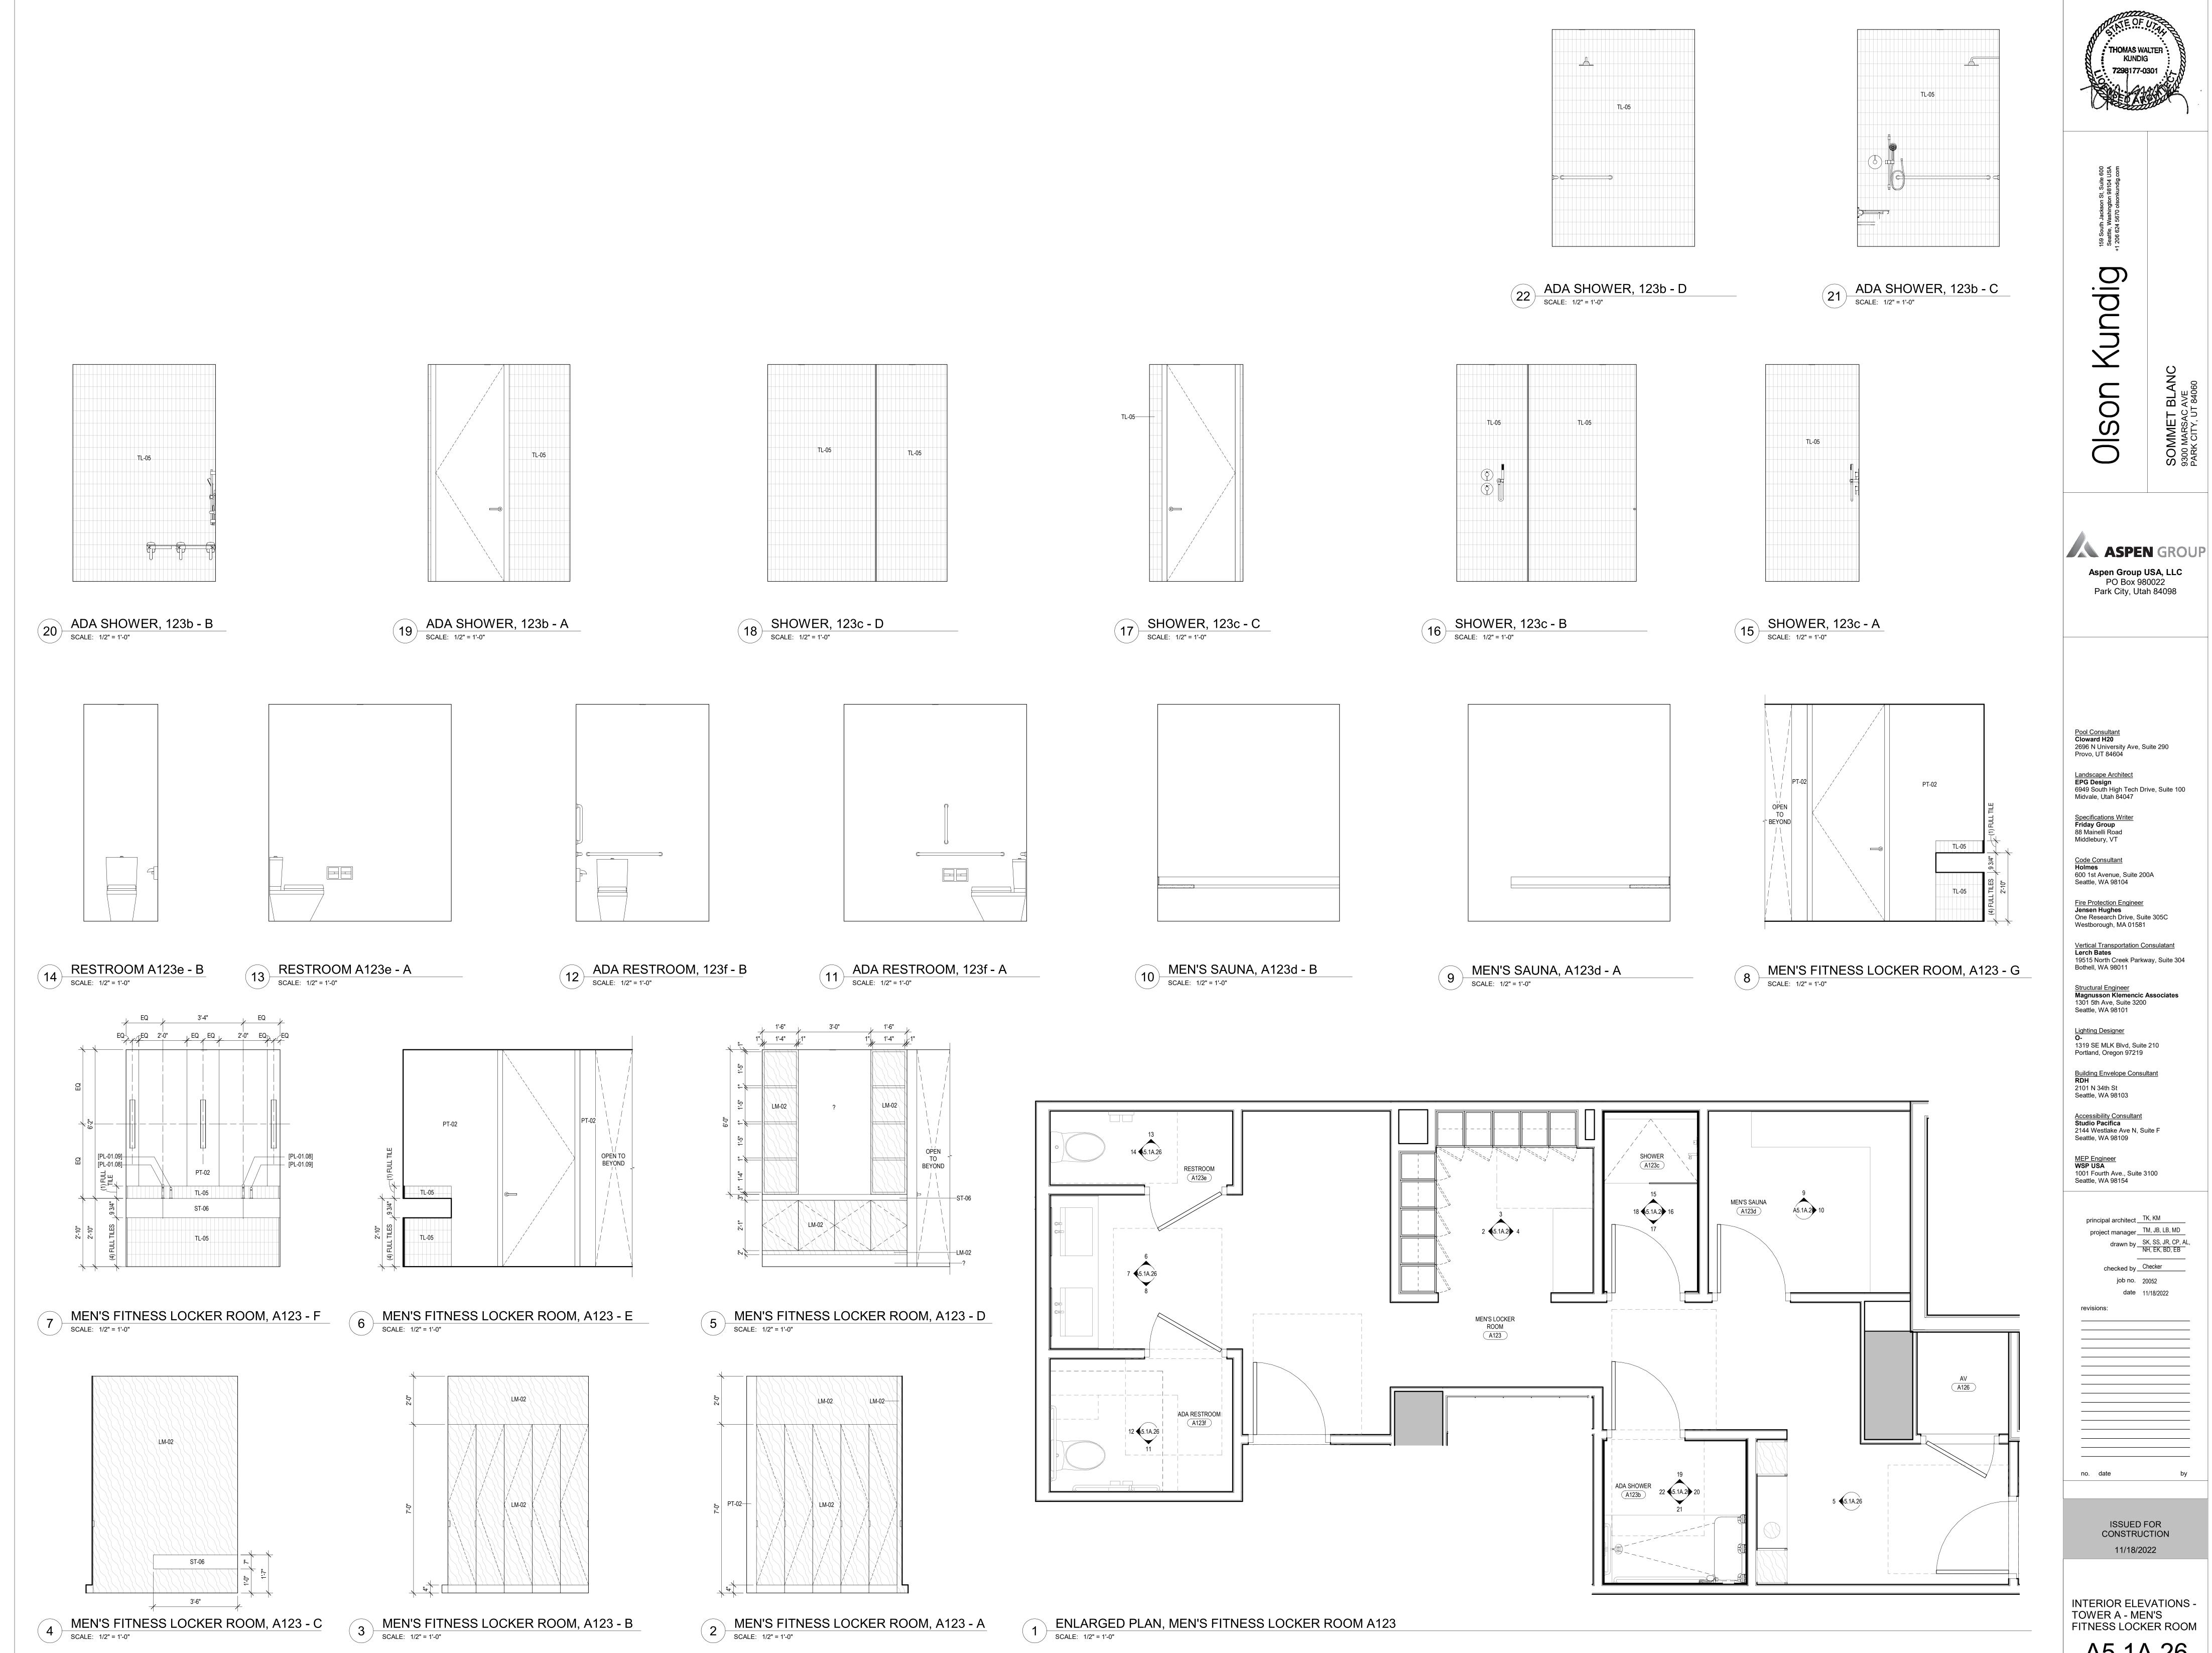

Vertical Transportation Consulatant Lerch Bates 19515 North Creek Parkway, Suite 304 Bothell, WA 98011

A5.1A.26



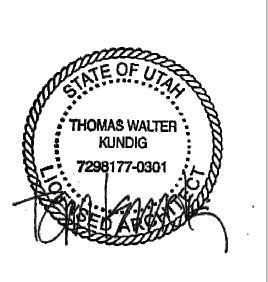

OSouth Jackson St, Suite 6
Seattle, Washington 98104 U.
+1 206 624 5670 olsonkundig.co

ASPEN GROUP

Aspen Group USA, LLC
PO Box 980022
Park City, Utah 84098

Pool Consultant
Cloward H20
2696 N University Ave, Suite 290
Provo, UT 84604

Landscape Architect
EPG Design
6949 South High Tech Drive, Suite 100
Midvale, Utah 84047

Specifications Writer
Friday Group
88 Mainelli Road
Middlebury, VT

Code Consultant
Holmes
600 1st Avenue, Suite 200A
Seattle, WA 98104

Fire Protection Engineer
Jensen Hughes
One Research Drive, Suite 305C
Westborough, MA 01581

Vertical Transportation Consulatant
Lerch Bates
19515 North Creek Parkway, Suite 304
Bothell, WA 98011

Structural Engineer
Magnusson Klemencic Associates
1301 5th Ave, Suite 3200
Seattle, WA 98101

Lighting Designer
O1319 SE MLK Blvd, Suite 210
Portland, Oregon 97219

Building Envelope Consultant
RDH
2101 N 34th St
Seattle, WA 98103


Accessibility Consultant
Studio Pacifica
2144 Westlake Ave N, Suite F
Seattle, WA 98109

MEP Engineer
WSP USA
1001 Fourth Ave., Suite 3100
Seattle, WA 98154

> ISSUED FOR CONSTRUCTION 11/18/2022

INTERIOR ELEVATION TOWER A GUEST
TOILETS

A5.1A.27

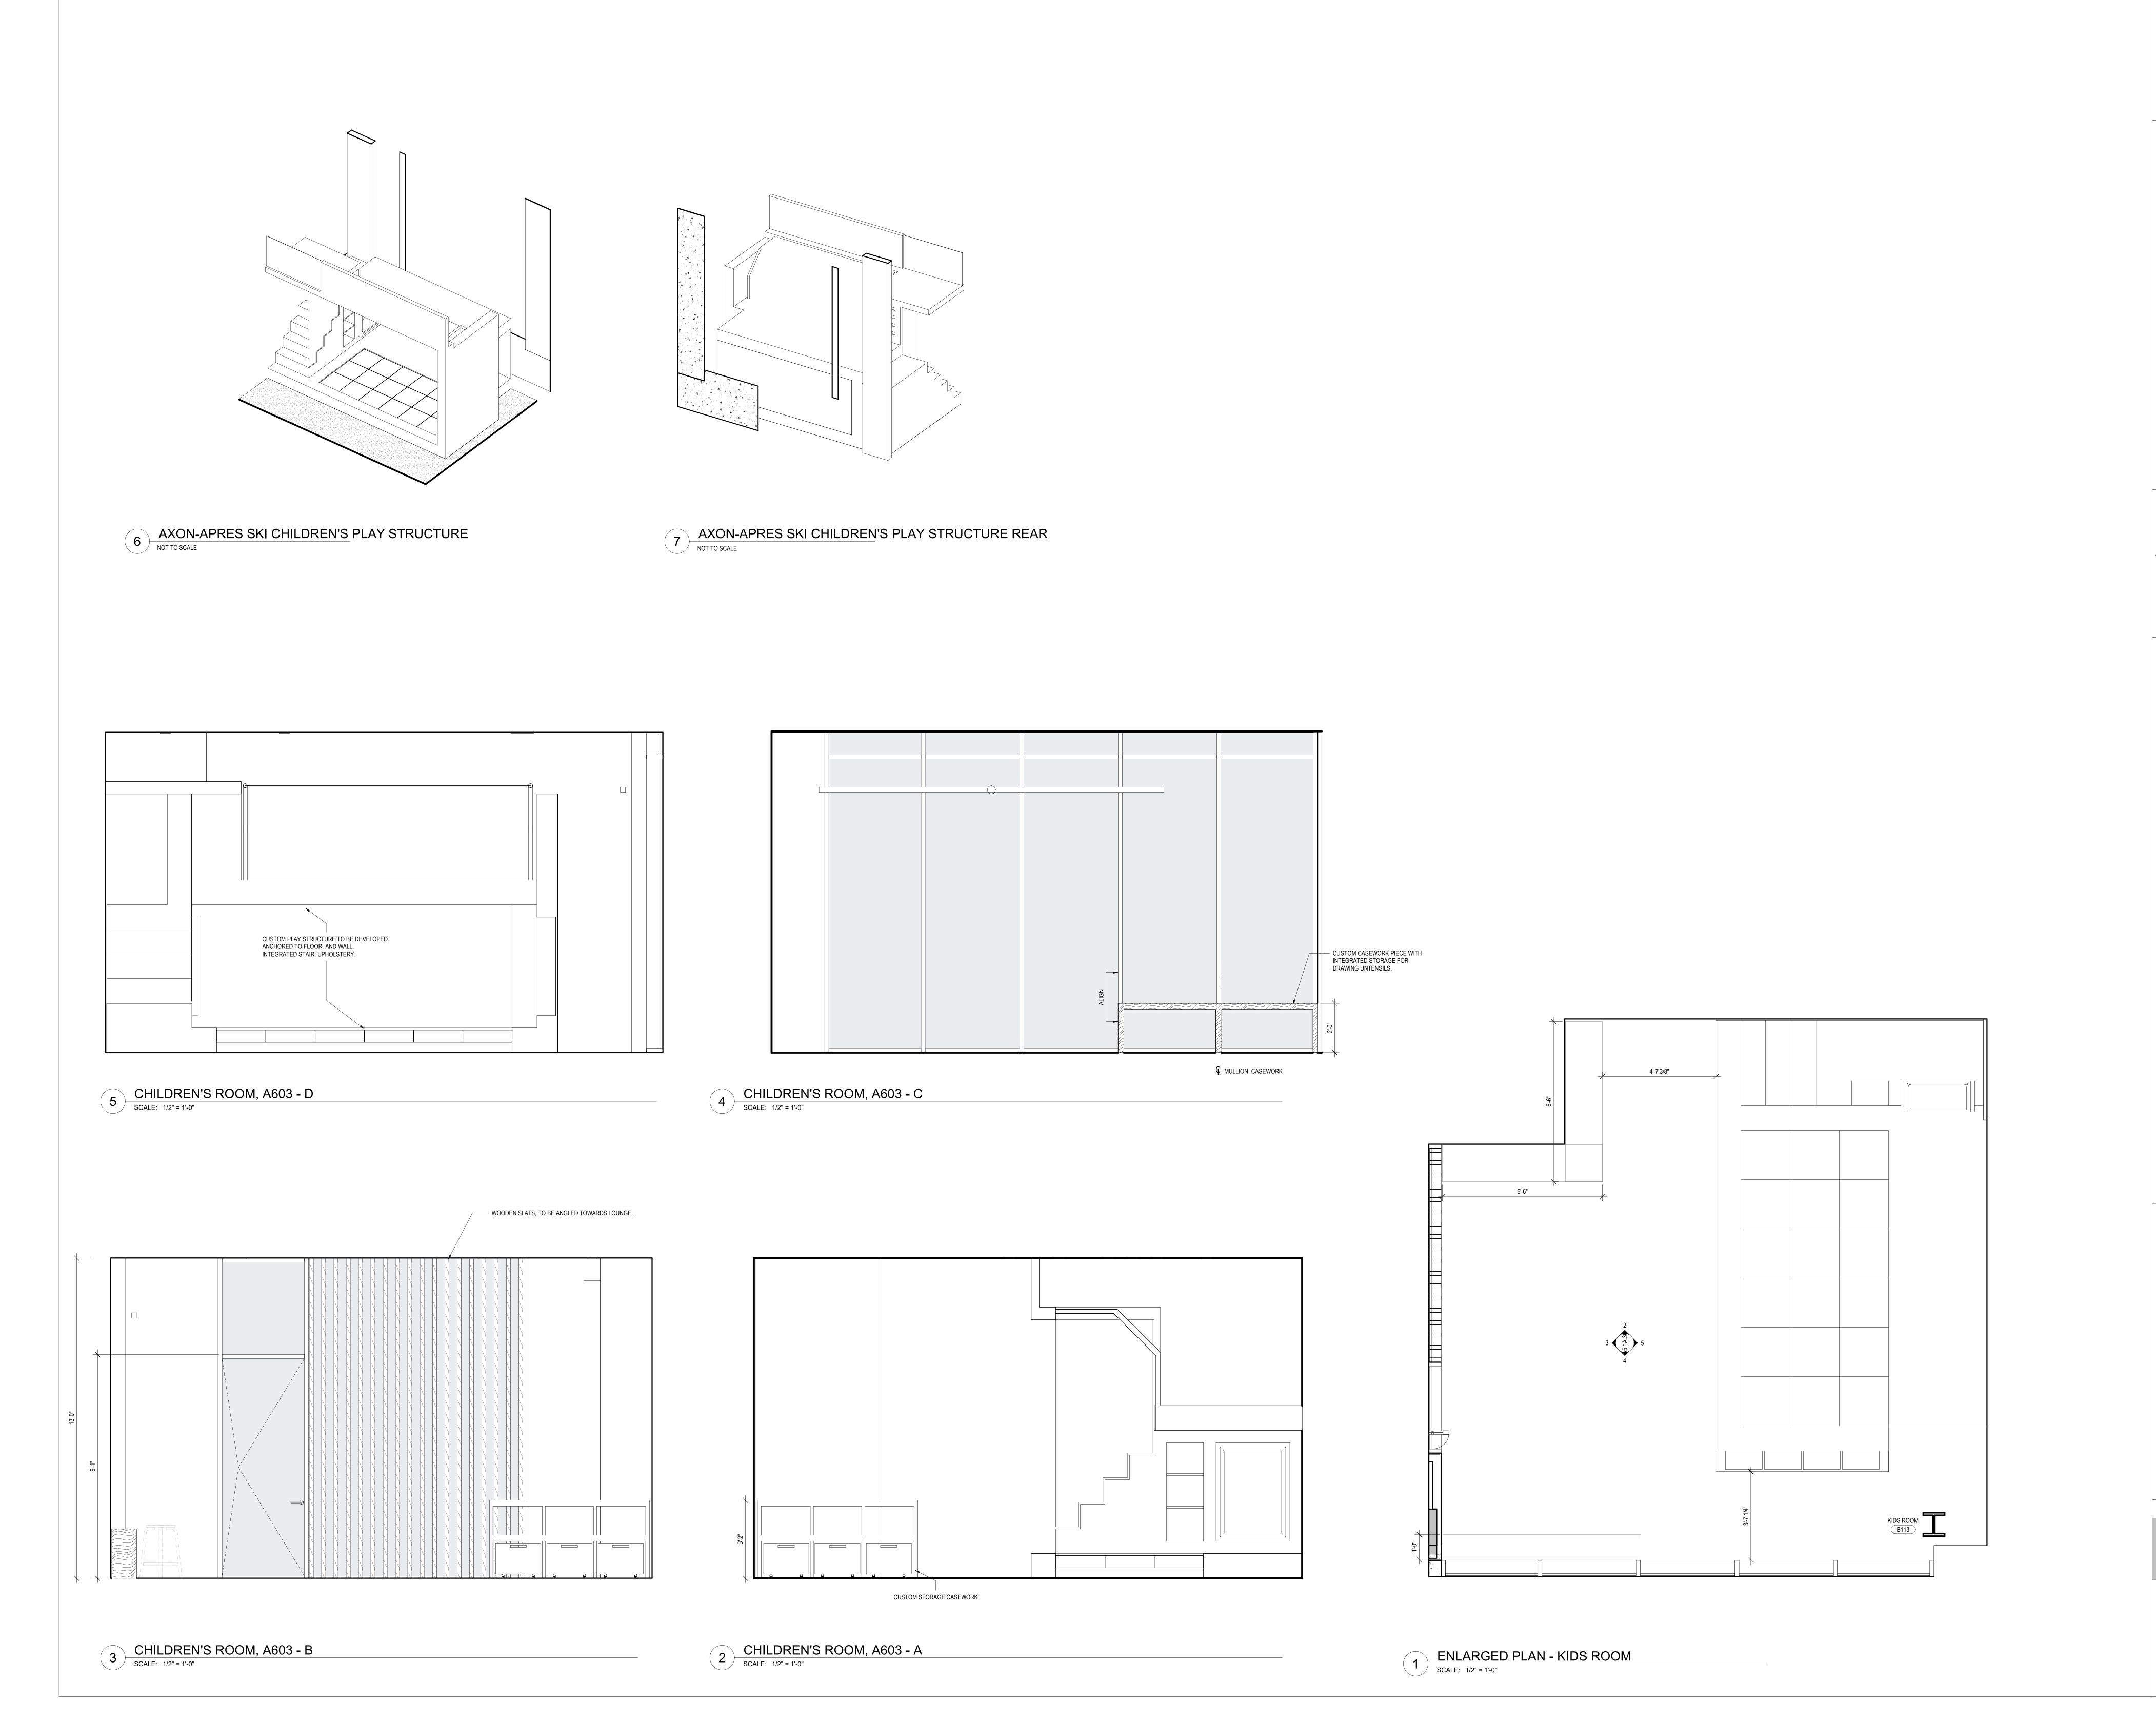

Aspen Group USA, LLC PO Box 980022 Park City, Utah 84098 Pool Consultant
Cloward H20
2696 N University Ave, Suite 290
Provo, UT 84604 Landscape Architect
EPG Design
6949 South High Tech Drive, Suite 100
Midvale, Utah 84047 Specifications Writer
Friday Group
88 Mainelli Road
Middlebury, VT Code Consultant
Holmes
600 1st Avenue, Suite 200A
Seattle, WA 98104 Fire Protection Engineer
Jensen Hughes
One Research Drive, Suite 305C
Westborough, MA 01581 Vertical Transportation Consulatant
Lerch Bates
19515 North Creek Parkway, Suite 304
Bothell, WA 98011 Structural Engineer

Magnusson Klemencic Associates
1301 5th Ave, Suite 3200
Seattle, WA 98101 Lighting Designer 1319 SE MLK Blvd, Suite 210 Portland, Oregon 97219 Building Envelope Consultant
RDH 2101 N 34th St Seattle, WA 98103 Accessibility Consultant
Studio Pacifica
2144 Westlake Ave N, Suite F
Seattle, WA 98109 MEP Engineer
WSP USA
1001 Fourth Ave., Suite 3100
Seattle, WA 98154 principal architect <u>TK, KM</u> project manager TM, JB, LB, MD

drawn by SK, SS, JR, CP, AL,
NH, EK, BD, EB checked by Checker job no. 20052

OISON KUNDING Seattle, Wa +1 206 624 56

SOMMET BLANC
9300 MARSAC AVE
PARK CITY, UT 84060


ISSUED FOR CONSTRUCTION


11/18/2022

INTERIOR ELEVATIONS TOWER A - CHILDREN'S
ROOM

A5.1A.30

no. date

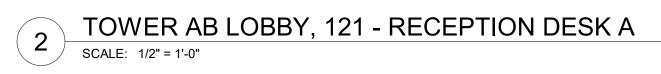

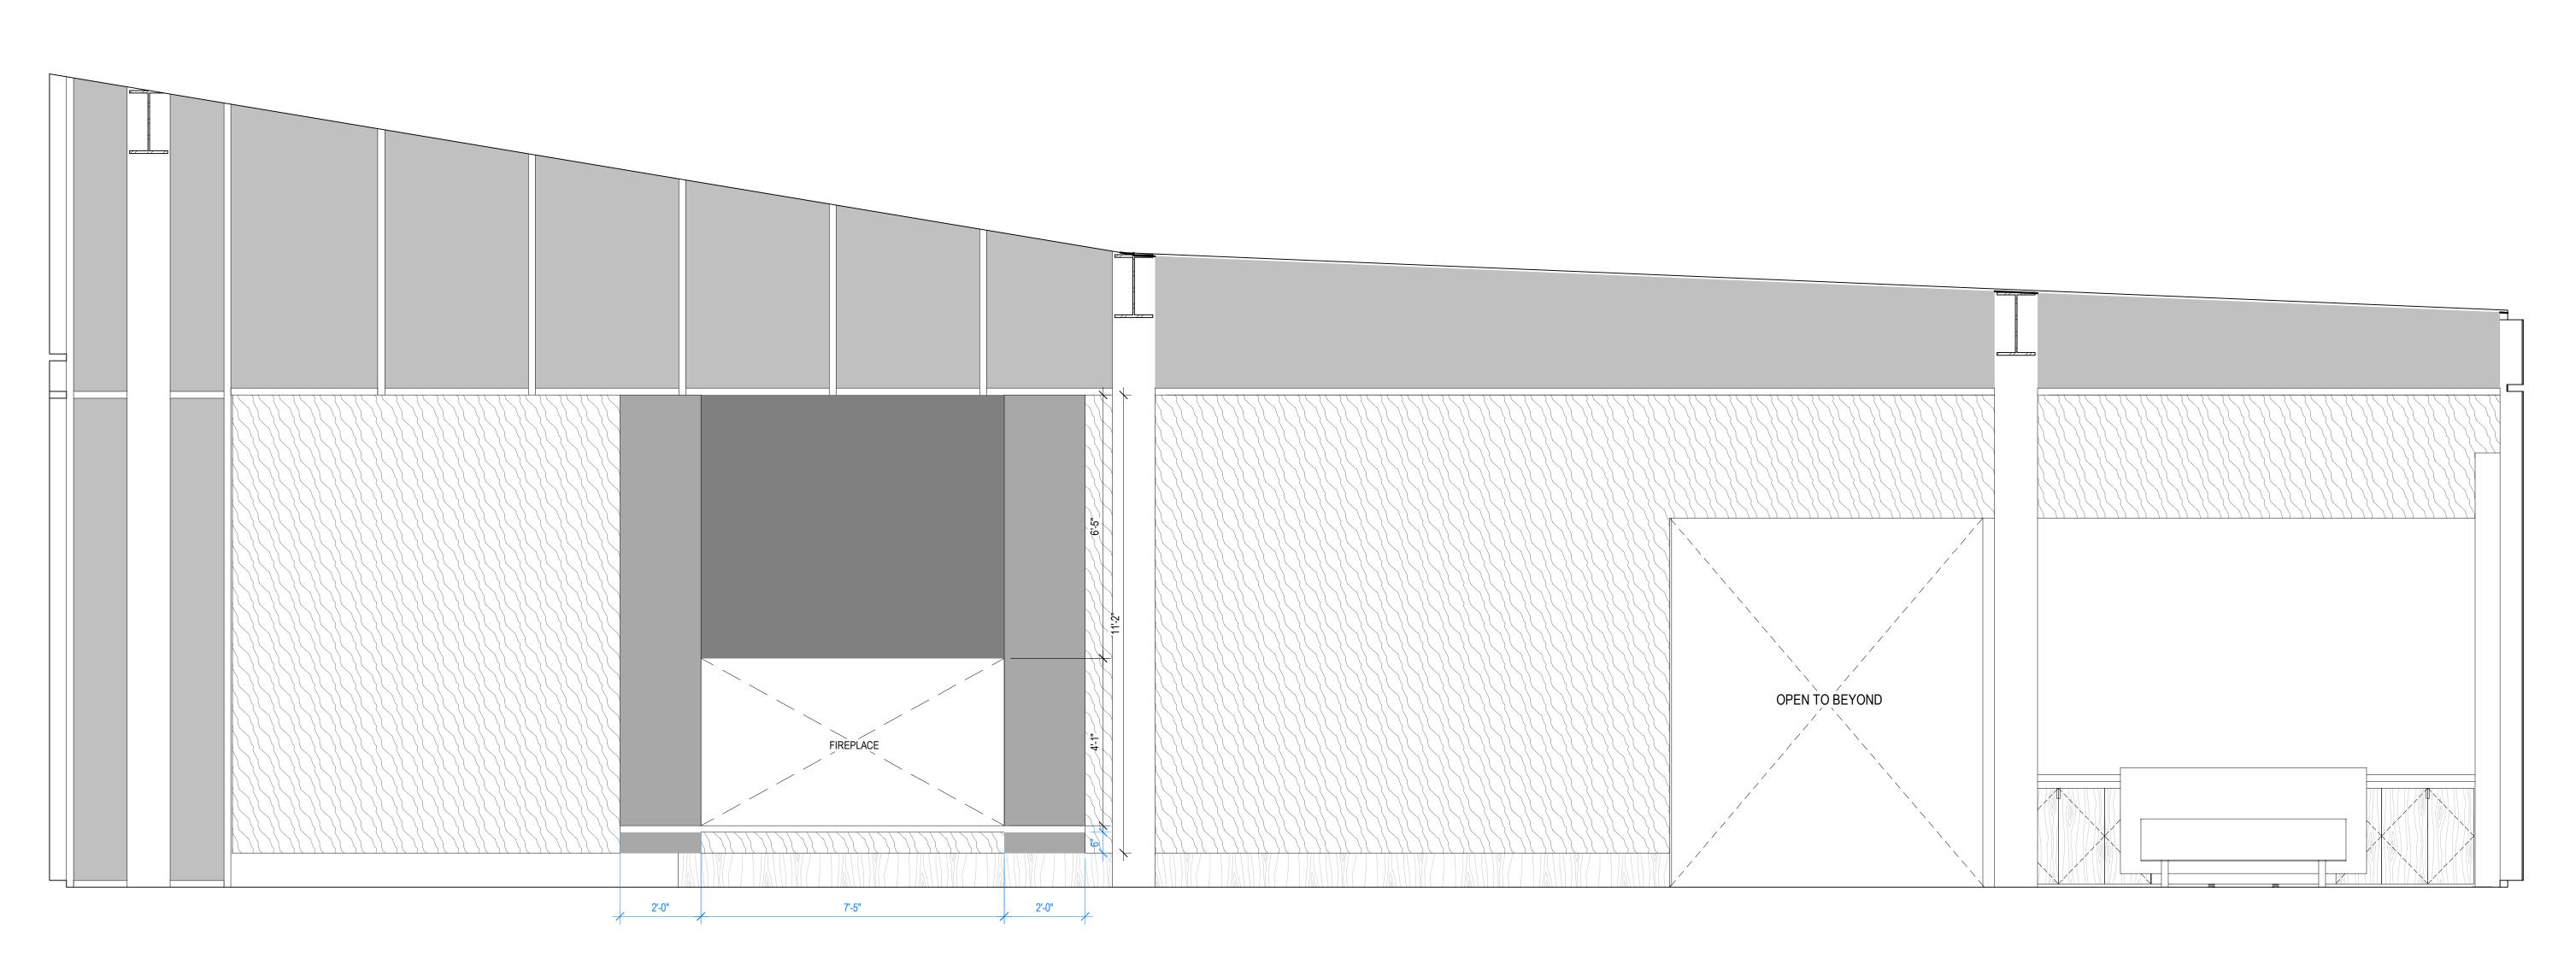

3 TOWER AB LOBBY, 121 - CONCIERGE DESK A

SCALE: 1/2" = 1'-0"

Seattle, Washington 98104 USA +1 206 624 5670 olsonkundig.com

ASPEN GROUP

Aspen Group USA, LLC
PO Box 980022
Park City, Utah 84098

Pool Consultant
Cloward H20
2696 N University Ave, Suite 290
Provo, UT 84604

Landscape Architect
EPG Design
6949 South High Tech Drive, Suite 100
Midvale, Utah 84047

Specifications Writer
Friday Group
88 Mainelli Road
Middlebury, VT

Code Consultant
Holmes
600 1st Avenue, Suite 200A
Seattle, WA 98104

Fire Protection Engineer
Jensen Hughes
One Research Drive, Suite 305C
Westborough, MA 01581

Vertical Transportation Consulatant
Lerch Bates
19515 North Creek Parkway, Suite 304
Bothell, WA 98011

Structural Engineer

Magnusson Klemencic Associates
1301 5th Ave, Suite 3200
Seattle, WA 98101

Lighting Designer
O1319 SE MLK Blvd, Suite 210
Portland, Oregon 97219

Building Envelope Consultant
RDH

2101 N 34th St Seattle, WA 98103

Accessibility Consultant
Studio Pacifica
2144 Westlake Ave N, Suite F
Seattle, WA 98109

MEP Engineer
WSP USA
1001 Fourth Ave., Suite 3100
Seattle, WA 98154

principal architect TK, KM


project manager TM, JB, LB, MD

drawn by SK, SS, JR, CP, AL, NH, EK, BD, EB

checked by Checker

job no. 20052

job no. 20052 date 11/18/2022 evisions:

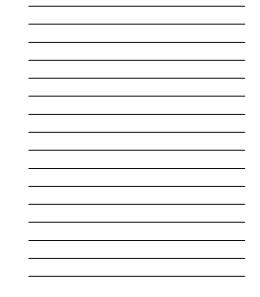

ISSUED FOR CONSTRUCTION 11/18/2022

no. date

INTERIOR ELEVATIONS TOWER AB - ENTRY
LOBBY

A5.1AB.1

