


1. REFER TO UNIT L KITCHEN ENLARGED PLAN AND ELEVATIONS (SHEET A5.2.L) FOR TYPICAL APPLIANCE, HARDWARE, MATERIAL FINISHES, AND VERTICAL DIMENSIONS.



Olson Kundig

SOMMET BLANC
9300 MARSAC AVE
PARK CITY, UT 84060

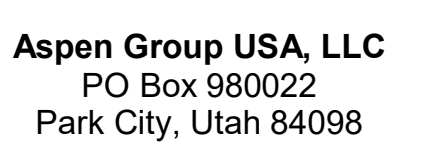

no.	date	by
-----	------	----

ISSUED FOR
CONSTRUCTION

INTERIOR ELEVATIONS -
UNIT A - KITCHEN -
LIVING


A5.2.A

1. REFER TO UNIT L KITCHEN ENLARGED PLAN AND ELEVATIONS (SHEET A5.2.L) FOR TYPICAL APPLIANCE, HARDWARE, MATERIAL FINISHES, AND VERTICAL DIMENSIONS.



Olson Kundig

SOMMET BLANC
9300 MARSAC AVE
PARK CITY, UT 84060

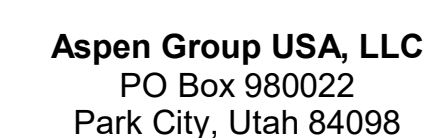

MEP Engineer
WSP USA
1001 Fourth Ave., Suite 3100
Seattle, WA 98154

principal architect	TK, KM
project manager	TM, JB, LB, MD
drawn by	SK, SS, JR, CP, A NH, EK, BD, EB
checked by	Checker
job no.	20052
date	11/18/2022

revisions:

no.	date	by
-----	------	----


ISSUED FOR
CONSTRUCTION
11/18/2022

INTERIOR ELEVATIONS -
UNIT B - KITCHEN -
LIVING


A5.2.B

INTERIOR ELEVATION GENERAL NOTES


1. REFER TO UNIT L KITCHEN ENLARGED PLAN AND ELEVATIONS (SHEET A5.2.L) FOR TYPICAL APPLIANCE, HARDWARE, MATERIAL FINISHES, AND VERTICAL DIMENSIONS.

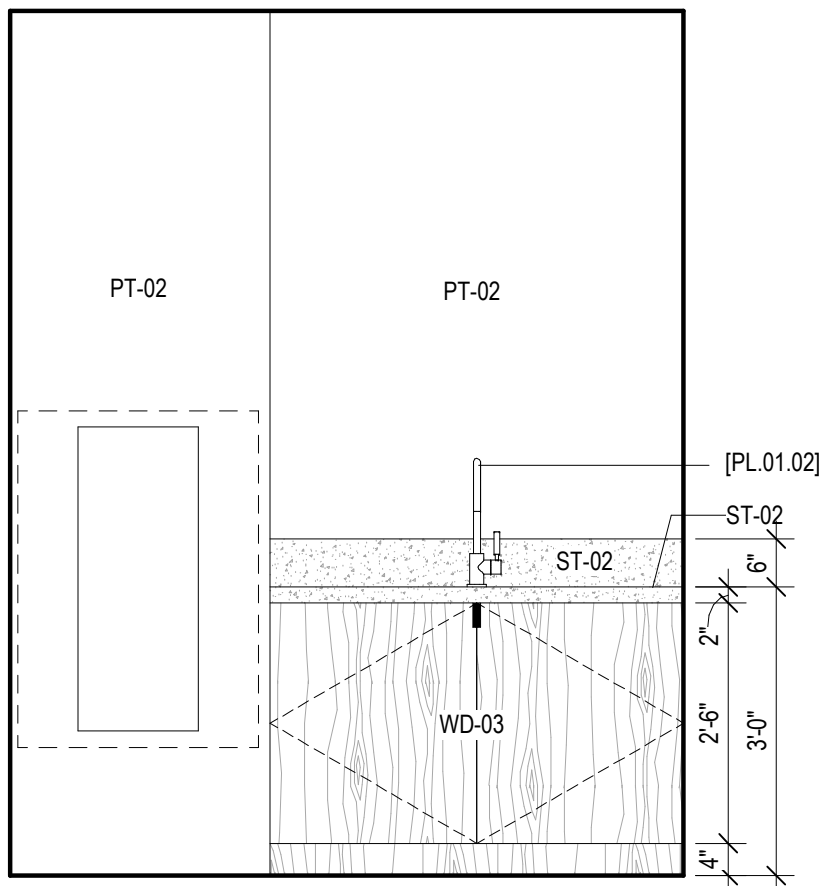


13 UNIT C - LAUNDRY - C
SCALE: 1/2" = 1'-0"

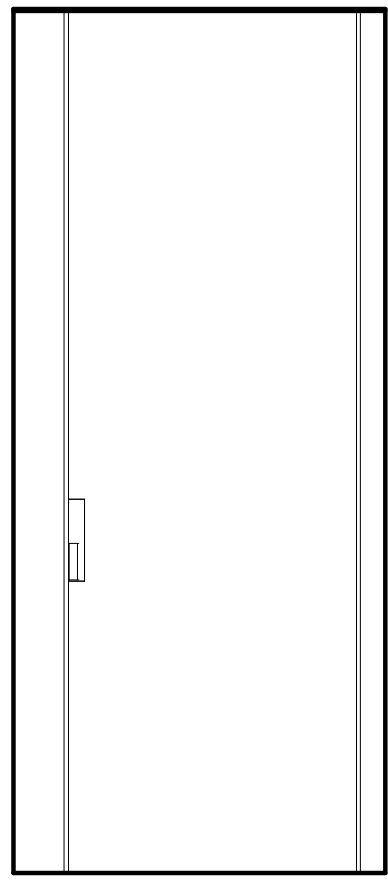


12 UNIT C - LAUNDRY - B
SCALE: 1/2" = 1'-0"

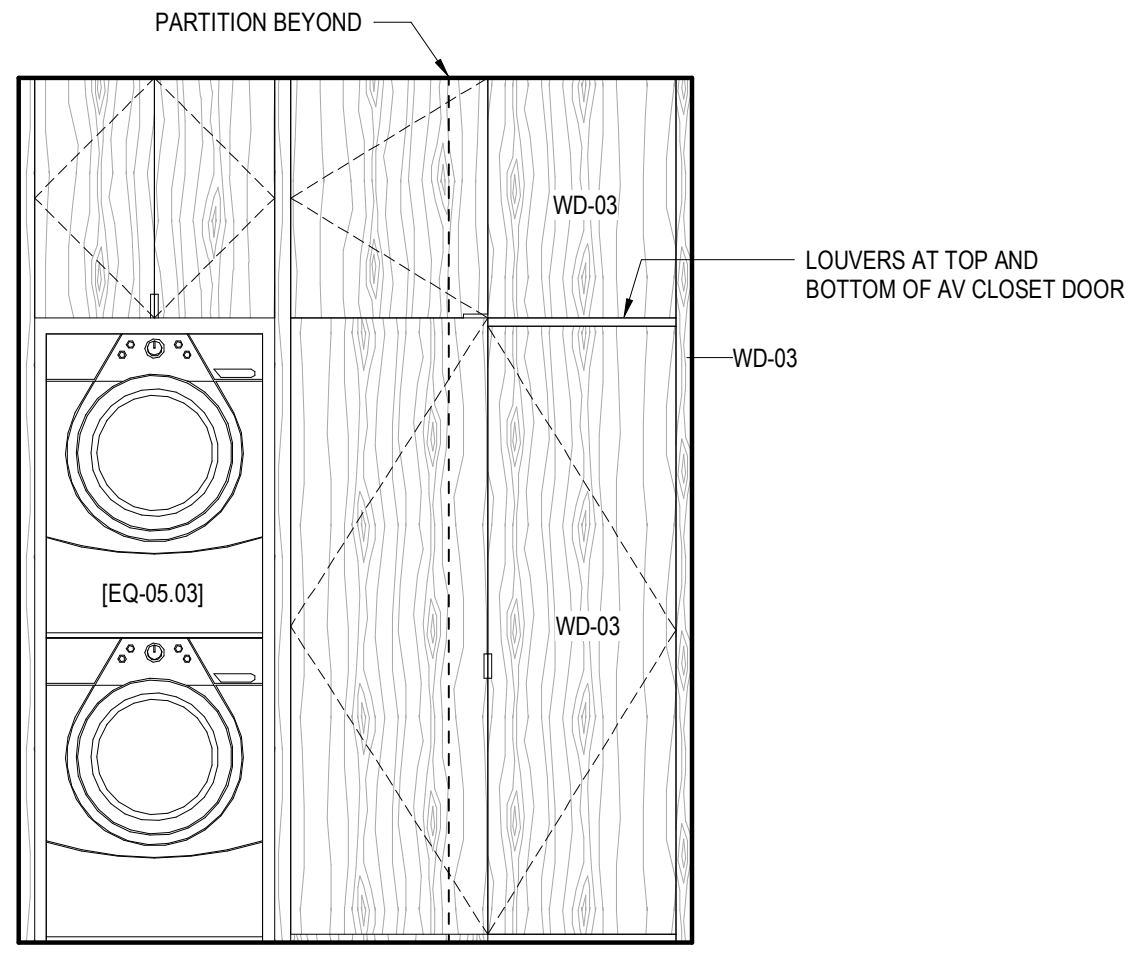


11 UNIT C - LAUNDRY - A
SCALE: 1/2" = 1'-0"

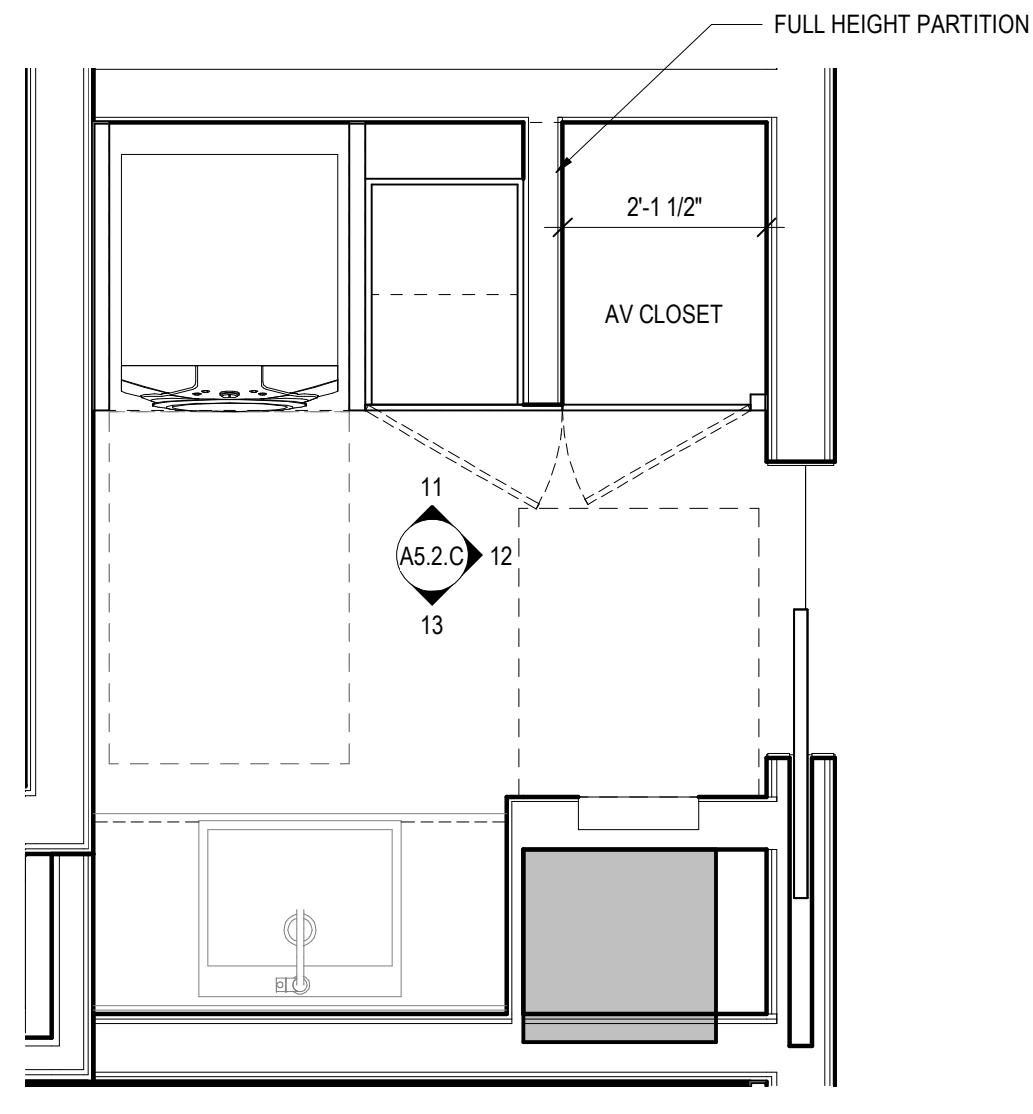


10 ENLARGED PLAN - UNIT C - LAUNDRY
SCALE: 1/2" = 1'-0"

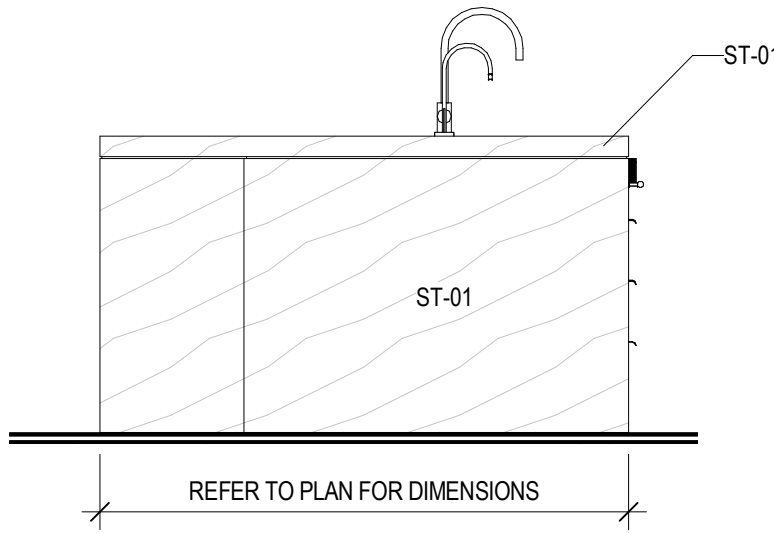


9 UNIT C - KITCHEN ISLAND - D
SCALE: 1/2" = 1'-0"

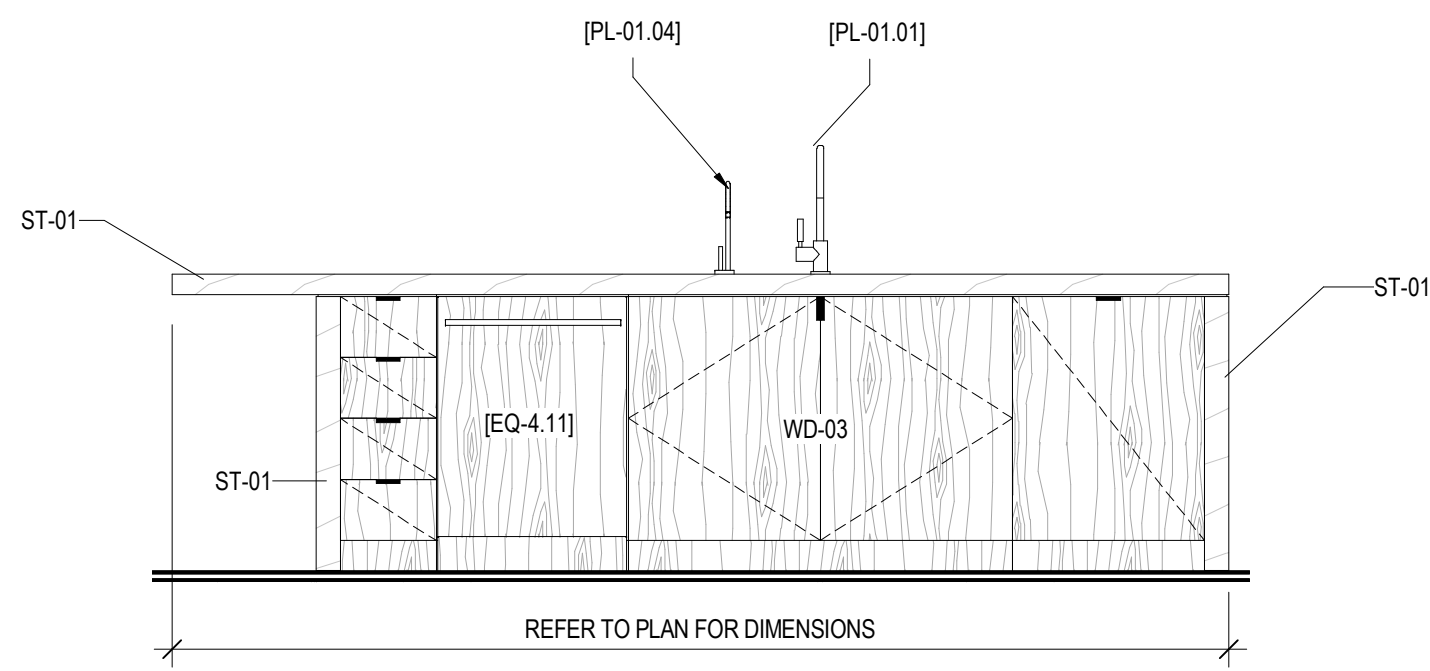


8 UNIT C - KITCHEN ISLAND - C
SCALE: 1/2" = 1'-0"

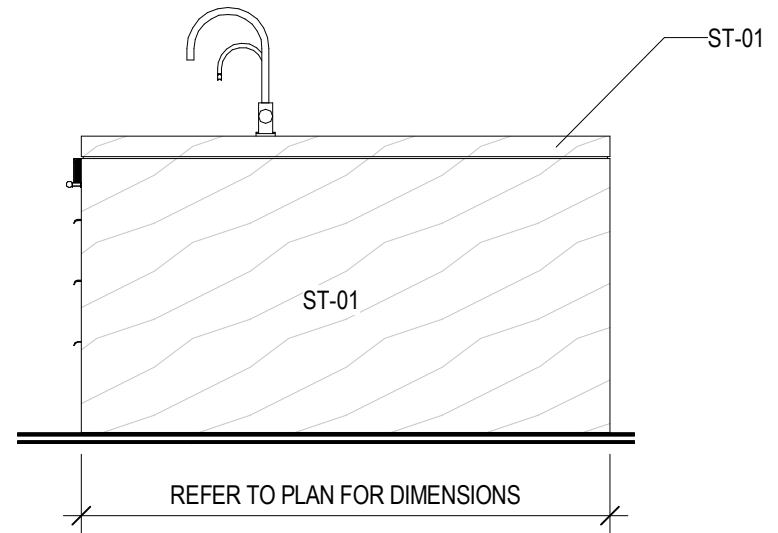


7 UNIT C - KITCHEN ISLAND - B
SCALE: 1/2" = 1'-0"

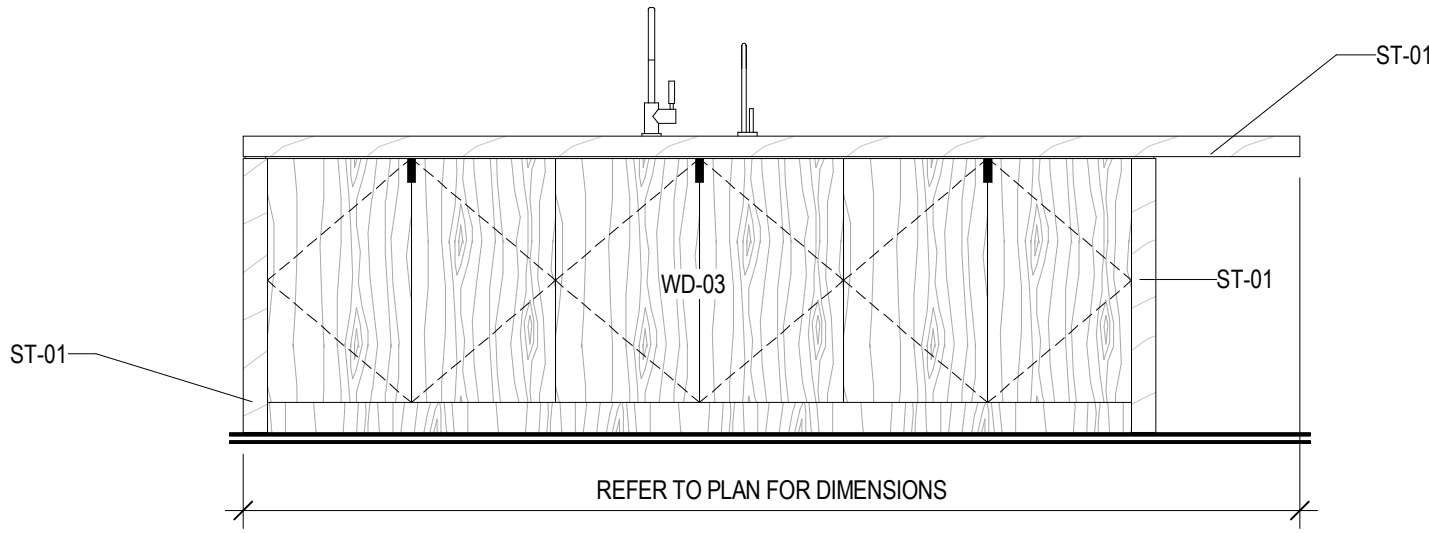


6 UNIT C - KITCHEN ISLAND - A
SCALE: 1/2" = 1'-0"

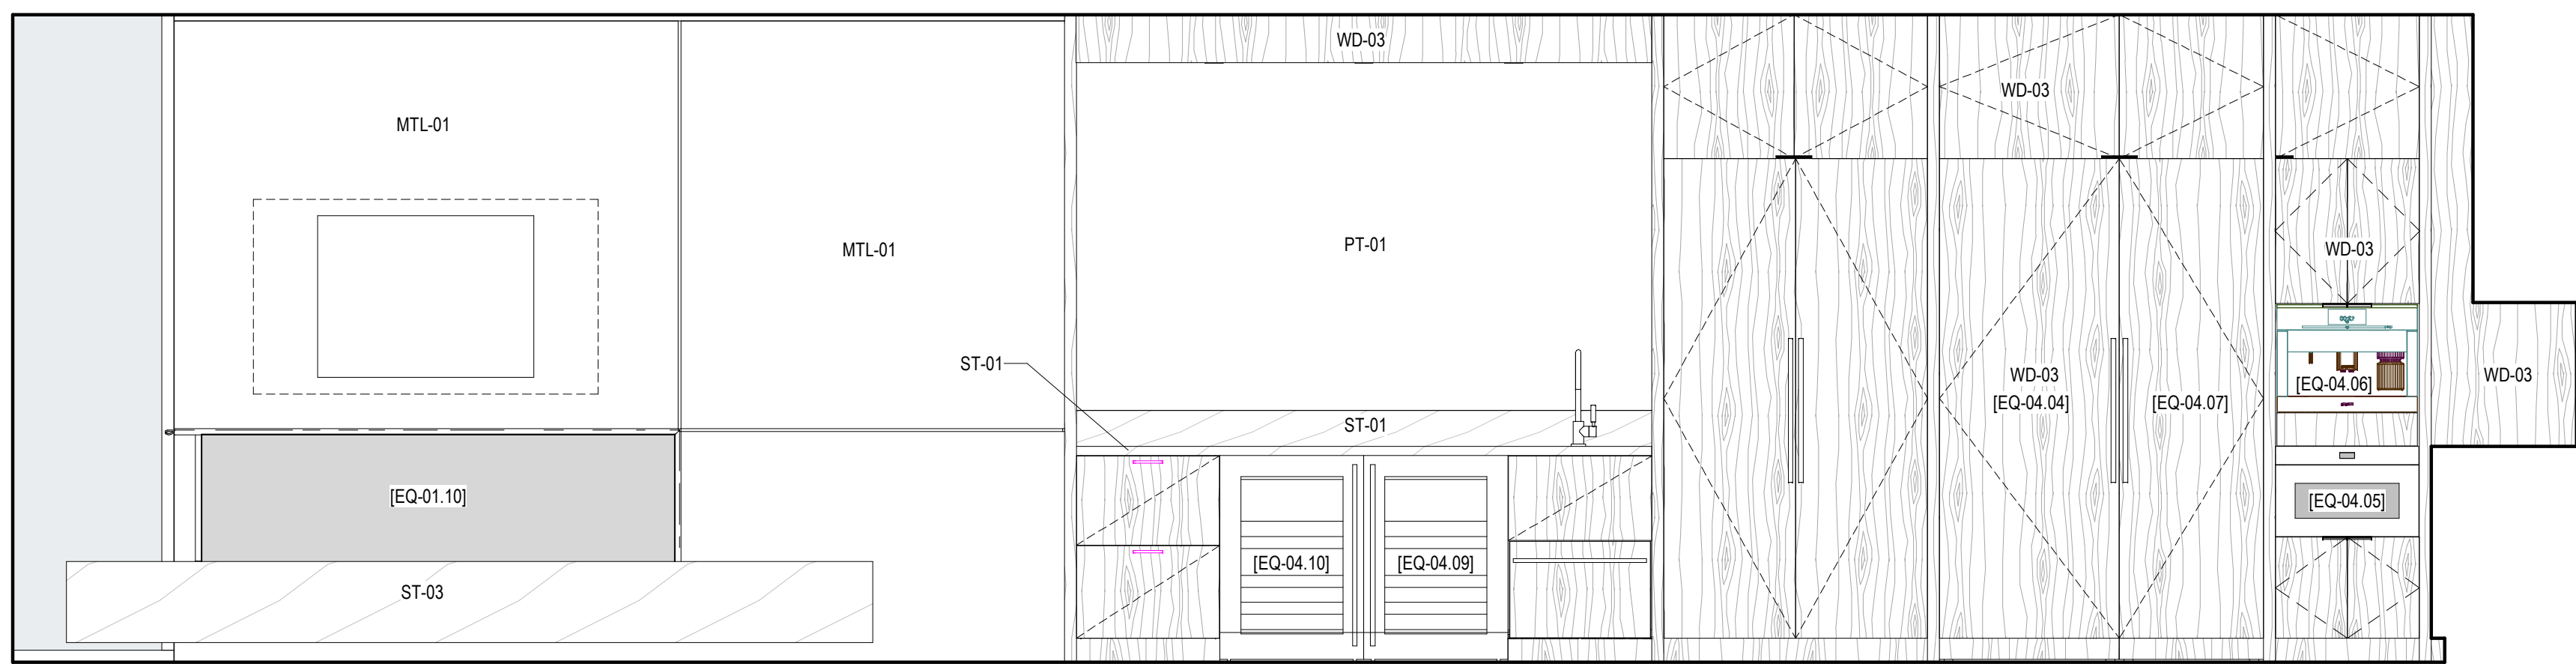


5 UNIT C - KITCHEN/LIVING - D
SCALE: 1/2" = 1'-0"

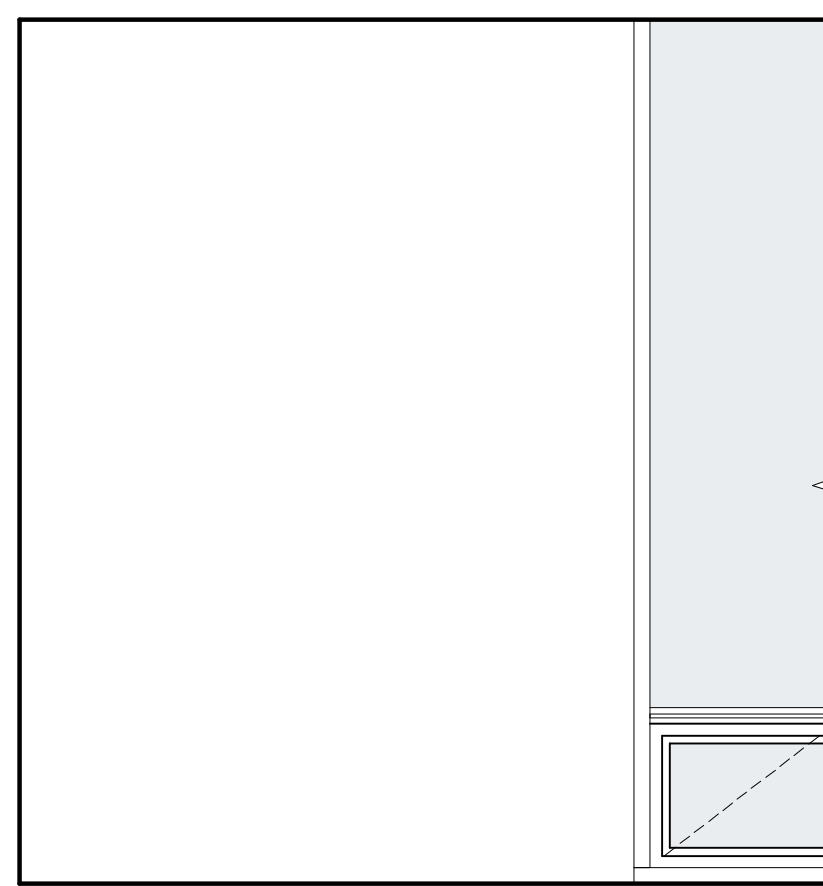


4 UNIT C - KITCHEN/LIVING - C
SCALE: 1/2" = 1'-0"

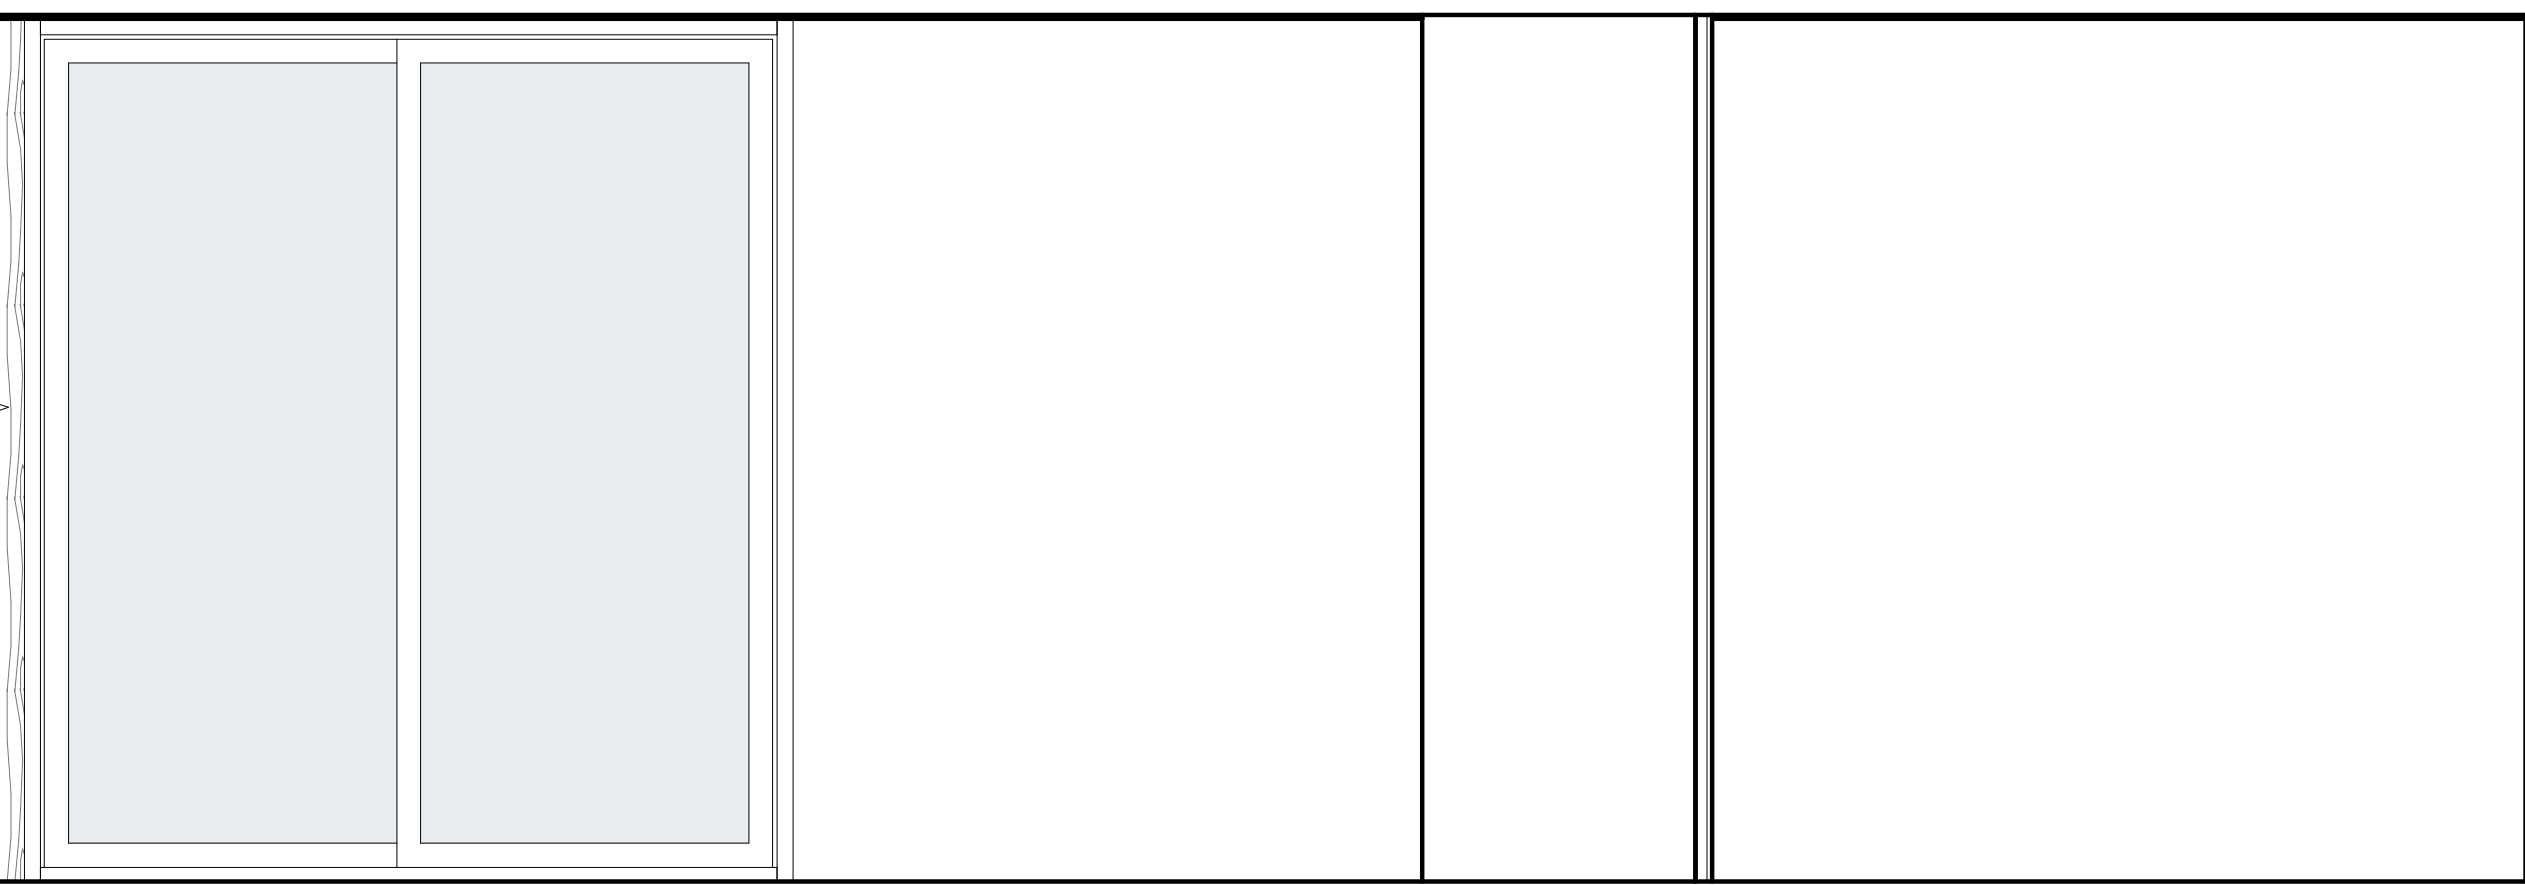

3 UNIT C - KITCHEN/LIVING - B
SCALE: 1/2" = 1'-0"

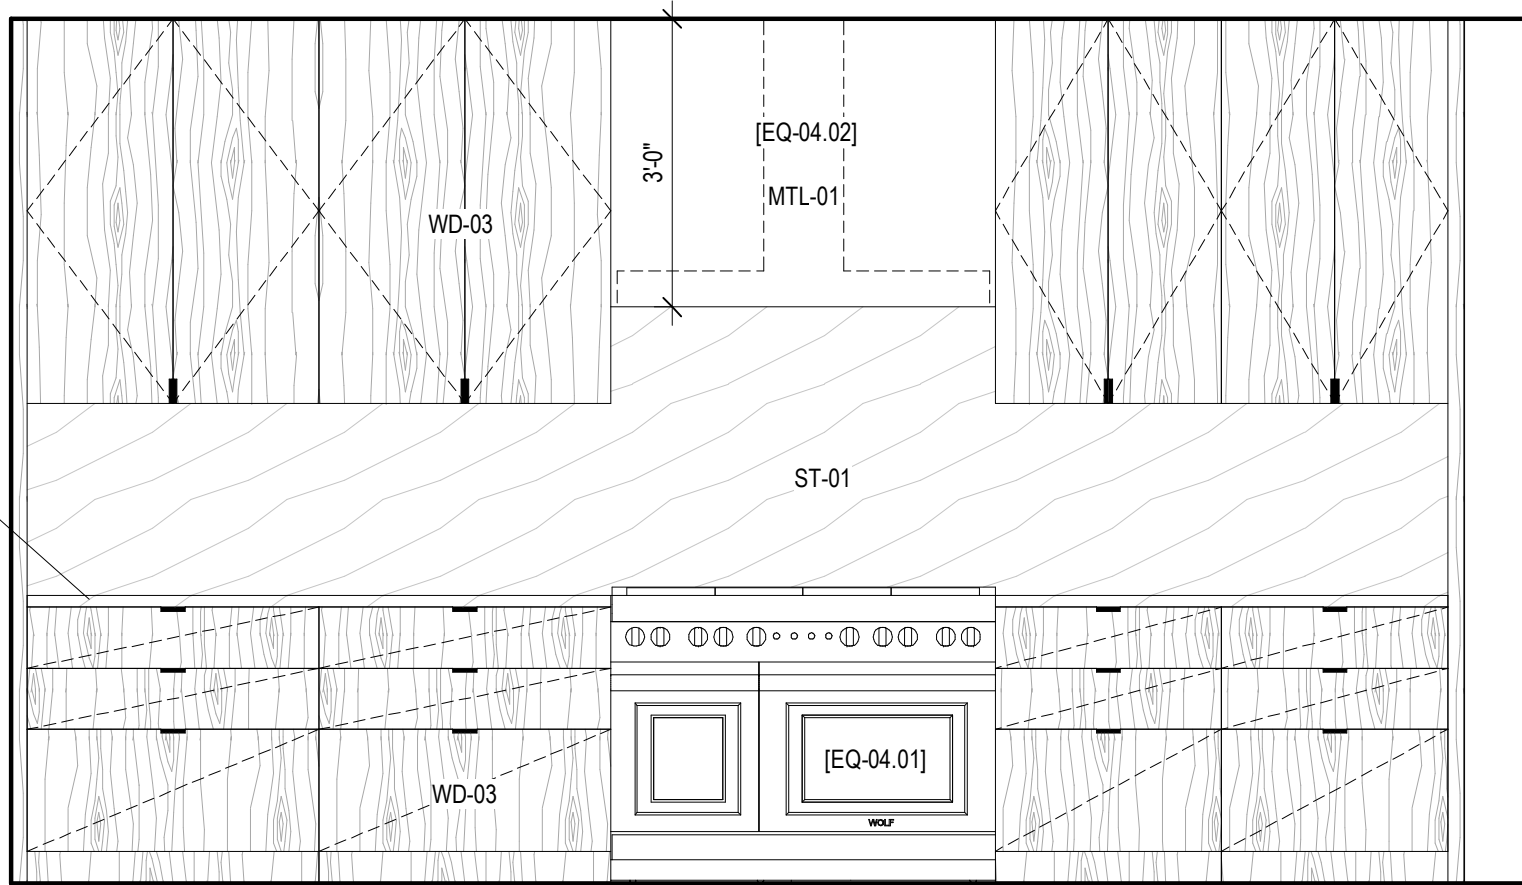

2 UNIT C - KITCHEN/LIVING - A
SCALE: 1/2" = 1'-0"

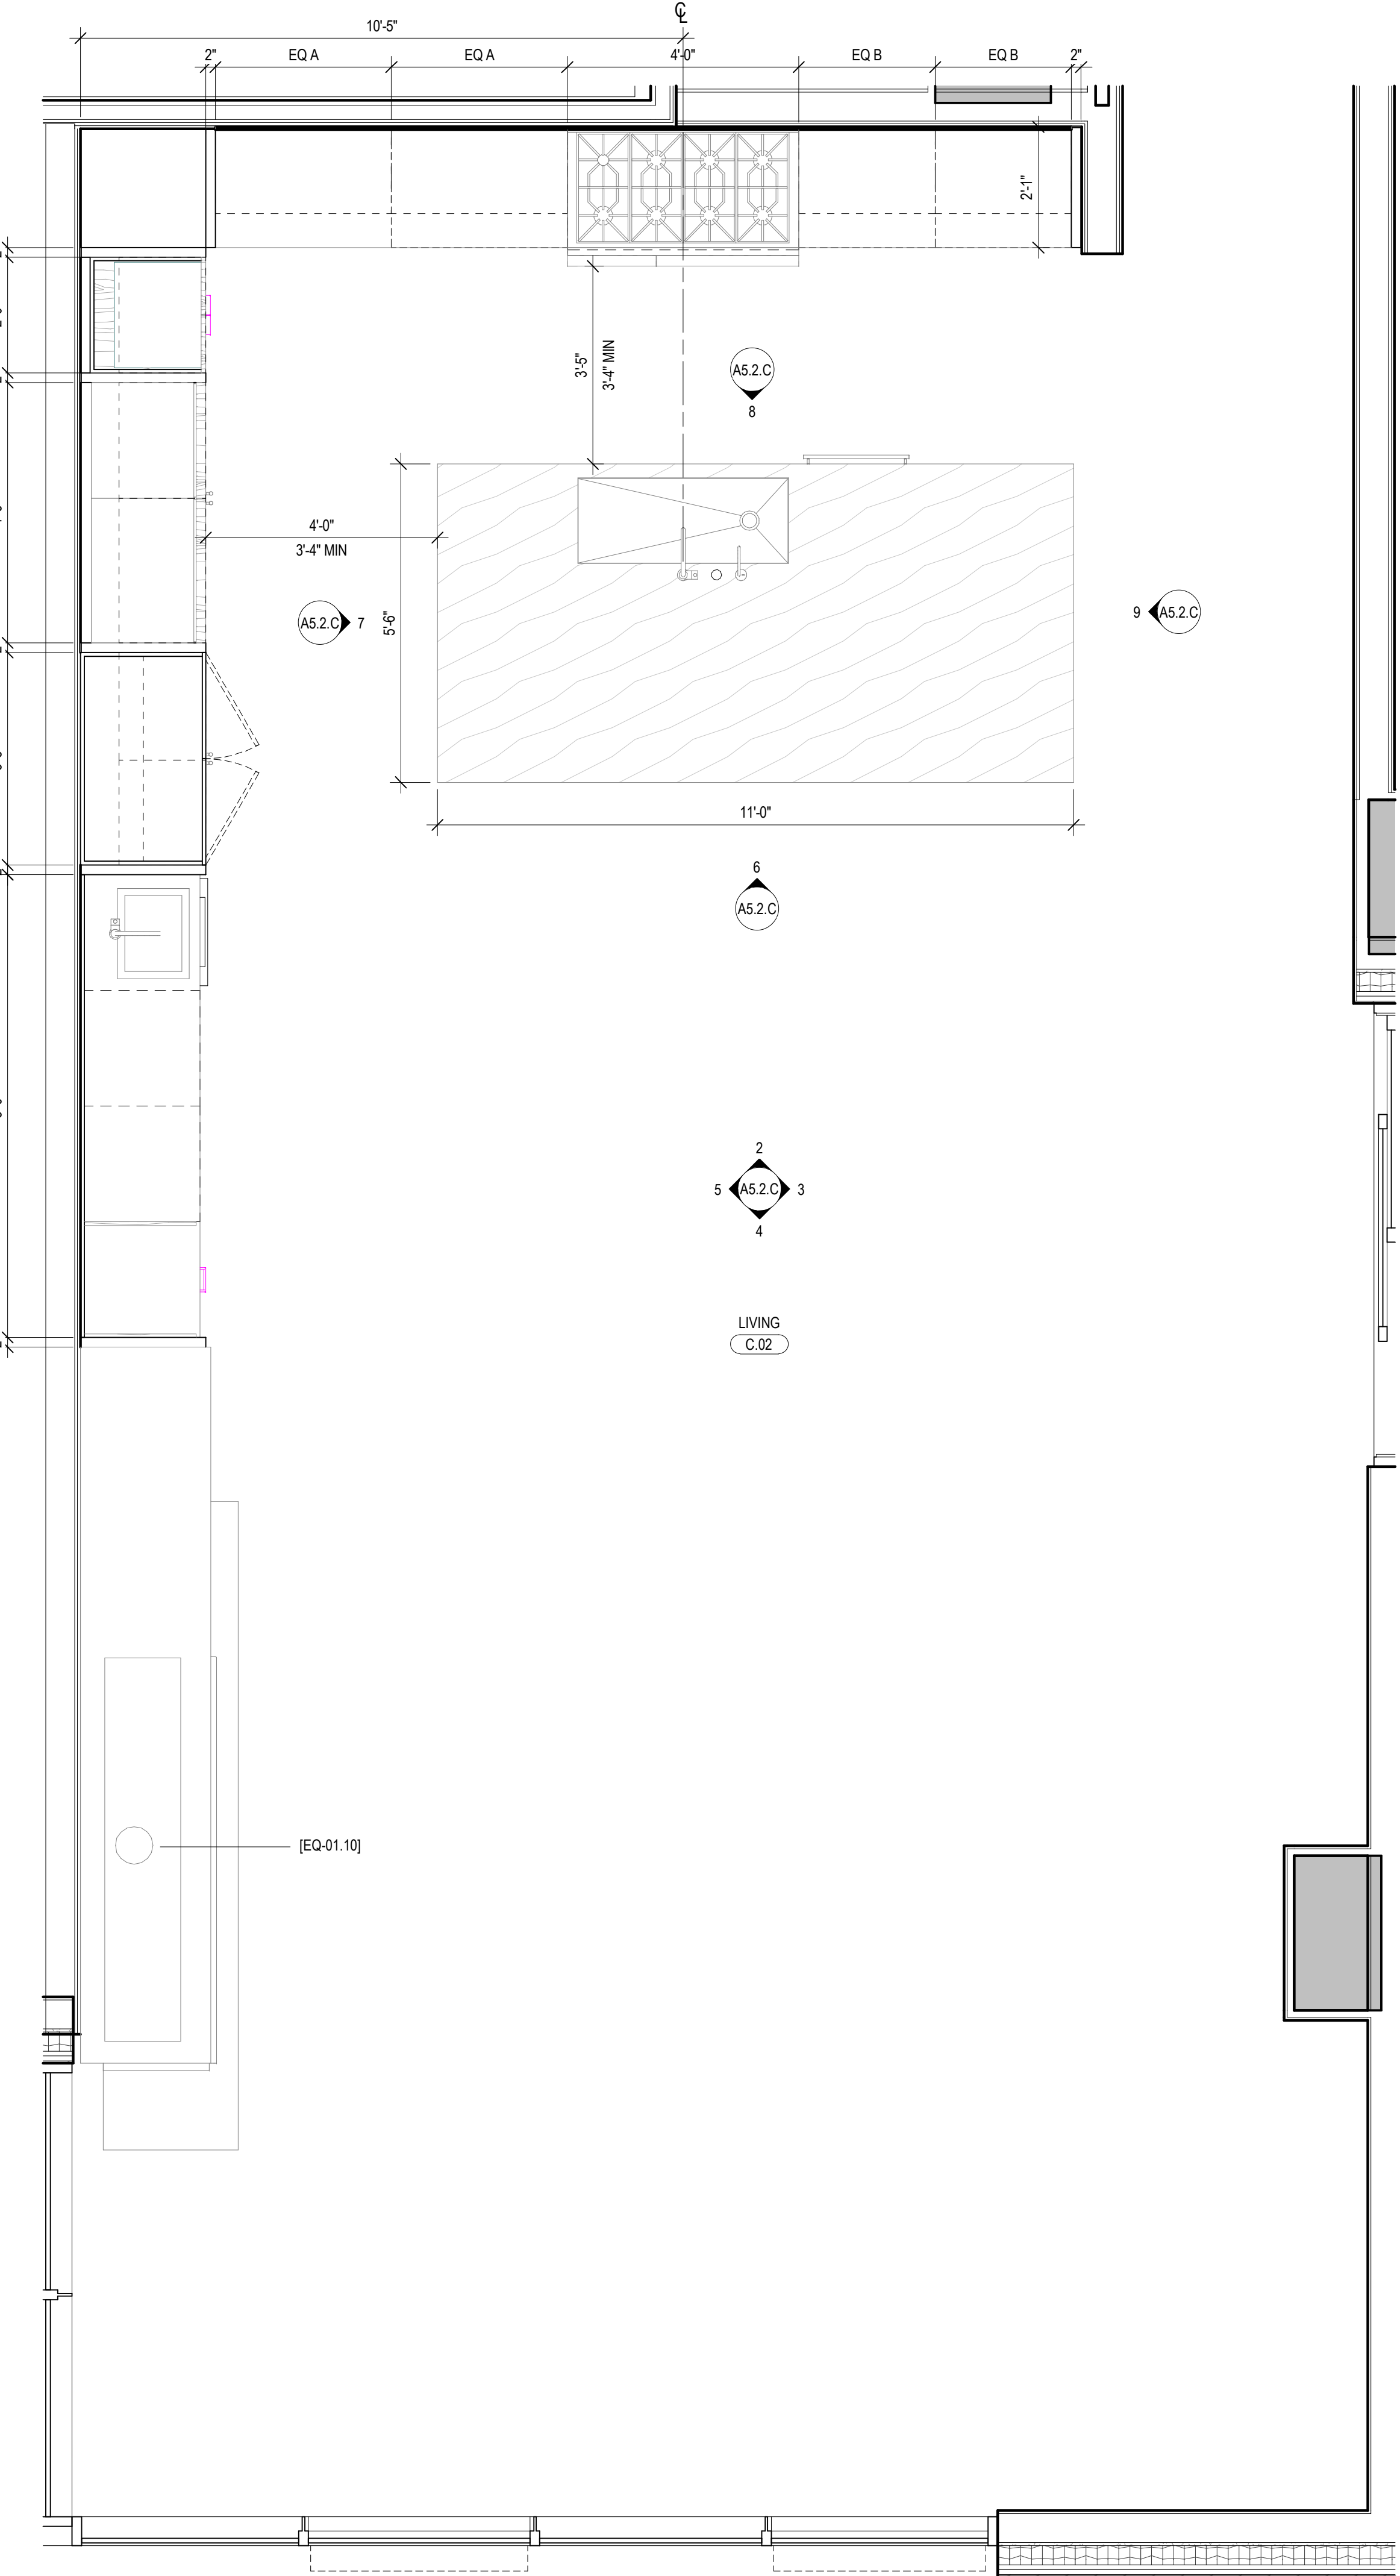

1 UNIT C - ENLARGED KITCHEN/LIVING
SCALE: 1/2" = 1'-0"

Olson Kundig

SOMMET BLANC



Aspen Group USA, LLC
PO Box 980022
Park City, Utah 84098

Pool Consultant
Cloward 1420
2696 N University Ave, Suite 250
Provo, UT 84604

Landscape Architect
EPG Design
6949 South High Tech Drive, Suite 100
Midvale, Utah 84047

Specifications Writer
Friday Group
88 Mainelli Road
Middlebury, VT

Code Consultant
Holmes
600 1st Avenue, Suite 200A
Seattle, WA 98104

Fire Protection Engineer
Jensen Hughes
One Research Drive, Suite 305C
Westborough, MA 01581

Vertical Transportation Consultant
Larch Bates
1615 North Creek Parkway, Suite 304
Bothell, WA 98011

Structural Engineer
Magnusson Klemencic Associates
1301 5th Ave, Suite 3200
Seattle, WA 98101

Lighting Designer
O
1319 SE MLK Blvd, Suite 210
Portland, Oregon 97219

Building Envelope Consultant
RDH
2101 N 34th St
Seattle, WA 98103

Accessibility Consultant
Studio Pacifica
2144 Westlake Ave N, Suite F
Seattle, WA 98109

MEP Engineer
WSP USA
1001 Fourth Ave., Suite 3100
Seattle, WA 98154

principal architect TK, KM
project manager TM, JB, LB, MD
drawn by SK, SS, JR, CP, AL
NH, EK, BO, EB

checked by Checker
job no. 2052
date 11/18/2022

revisions:

no. date by


ISSUED FOR CONSTRUCTION
11/18/2022

INTERIOR ELEVATIONS -
UNIT C - KITCHEN -
LIVING


A5.2.C

INTERIOR ELEVATION GENERAL NOTES


1. REFER TO UNIT L KITCHEN ENLARGED PLAN AND ELEVATIONS (SHEET A5.2.L) FOR TYPICAL APPLIANCE, HARDWARE, MATERIAL FINISHES, AND VERTICAL DIMENSIONS.

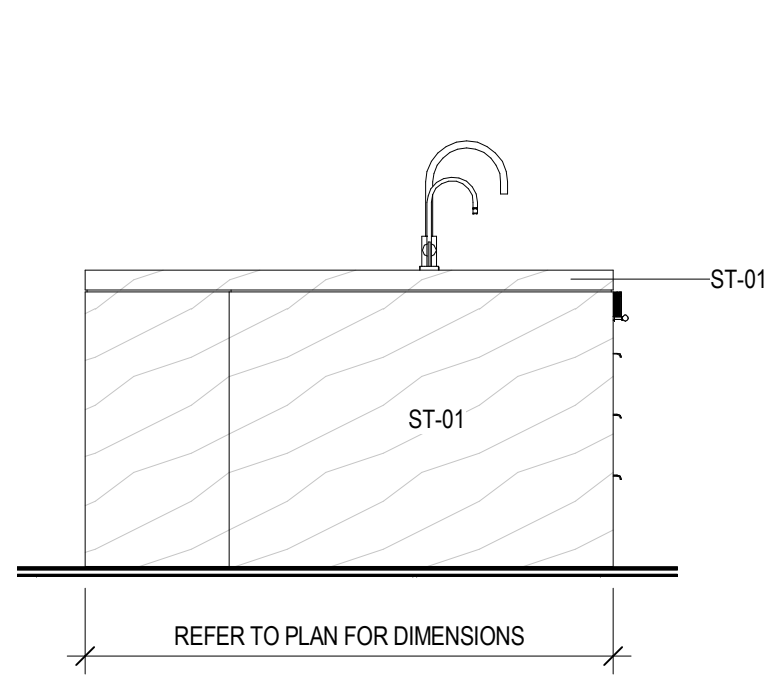


9 UNIT D - KITCHEN ISLAND - D
SCALE: 1/2" = 1'-0"

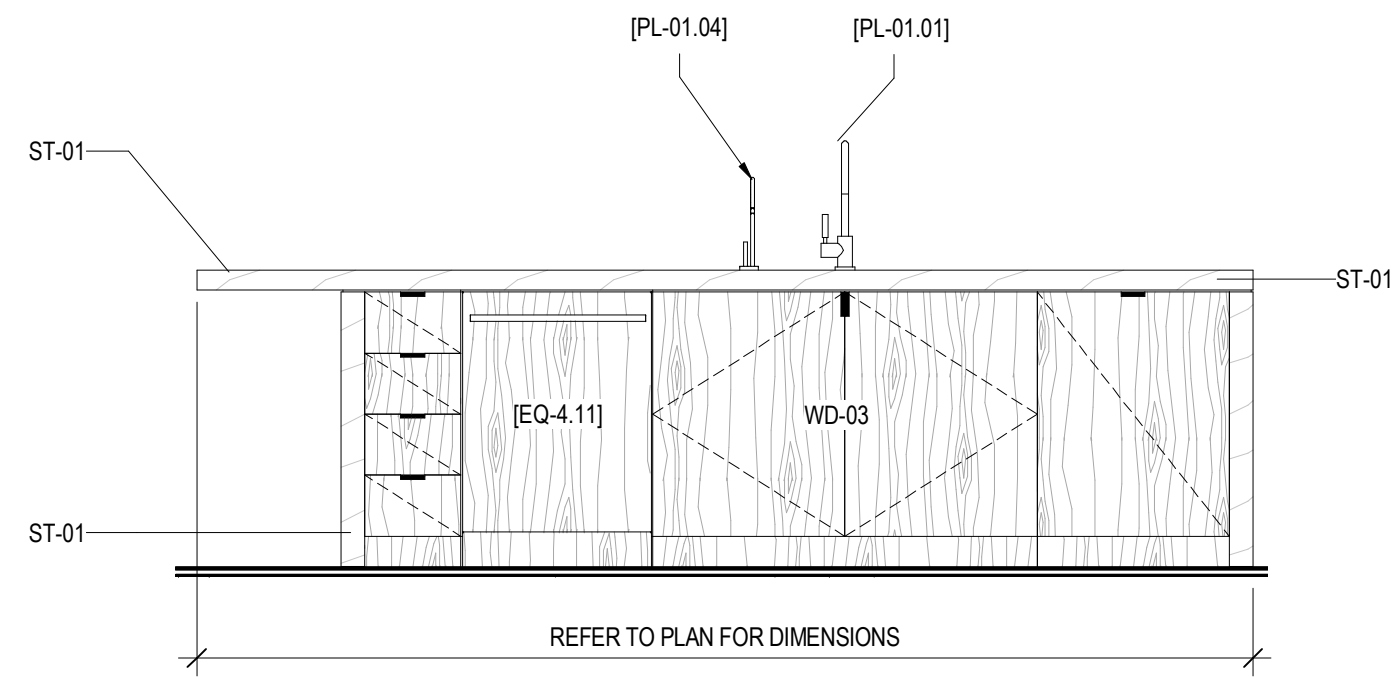


8 UNIT D - KITCHEN ISLAND - C
SCALE: 1/2" = 1'-0"

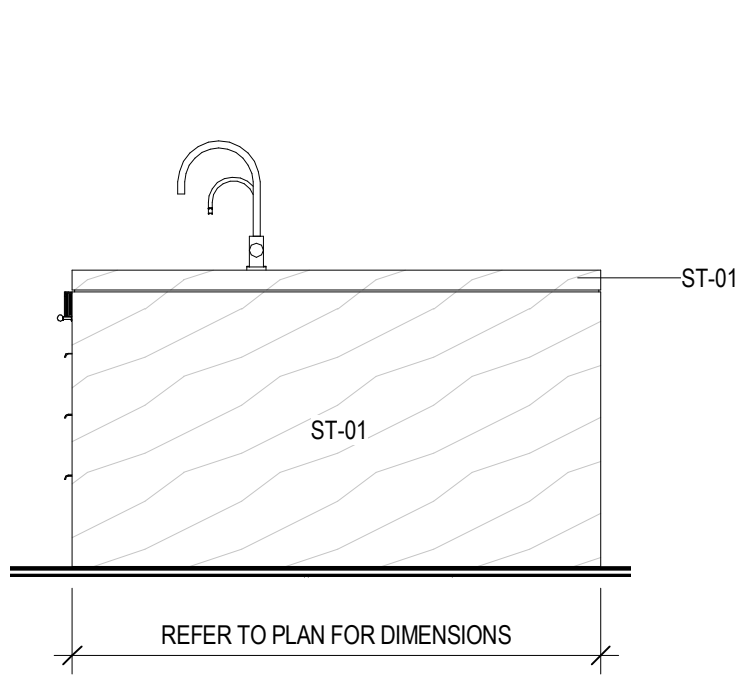


7 UNIT D - KITCHEN ISLAND - B
SCALE: 1/2" = 1'-0"

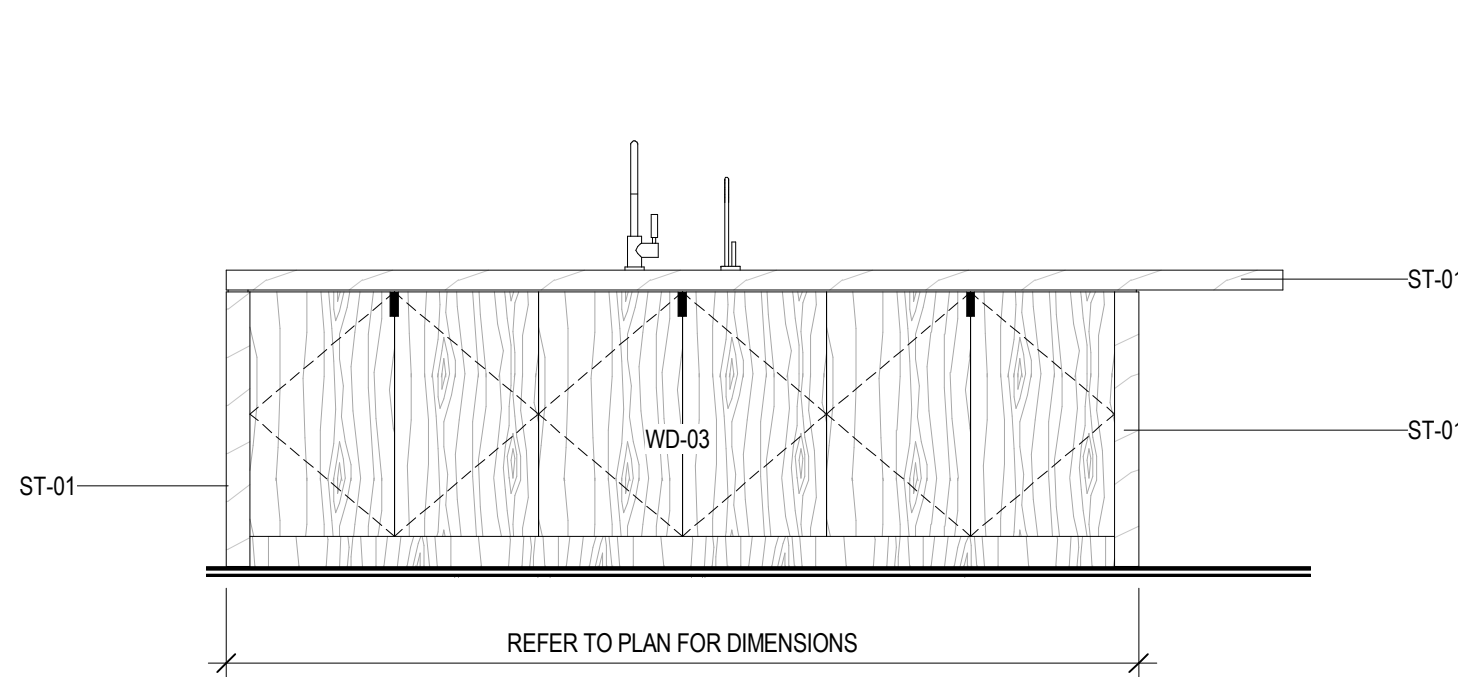


6 UNIT D - KITCHEN ISLAND - A
SCALE: 1/2" = 1'-0"

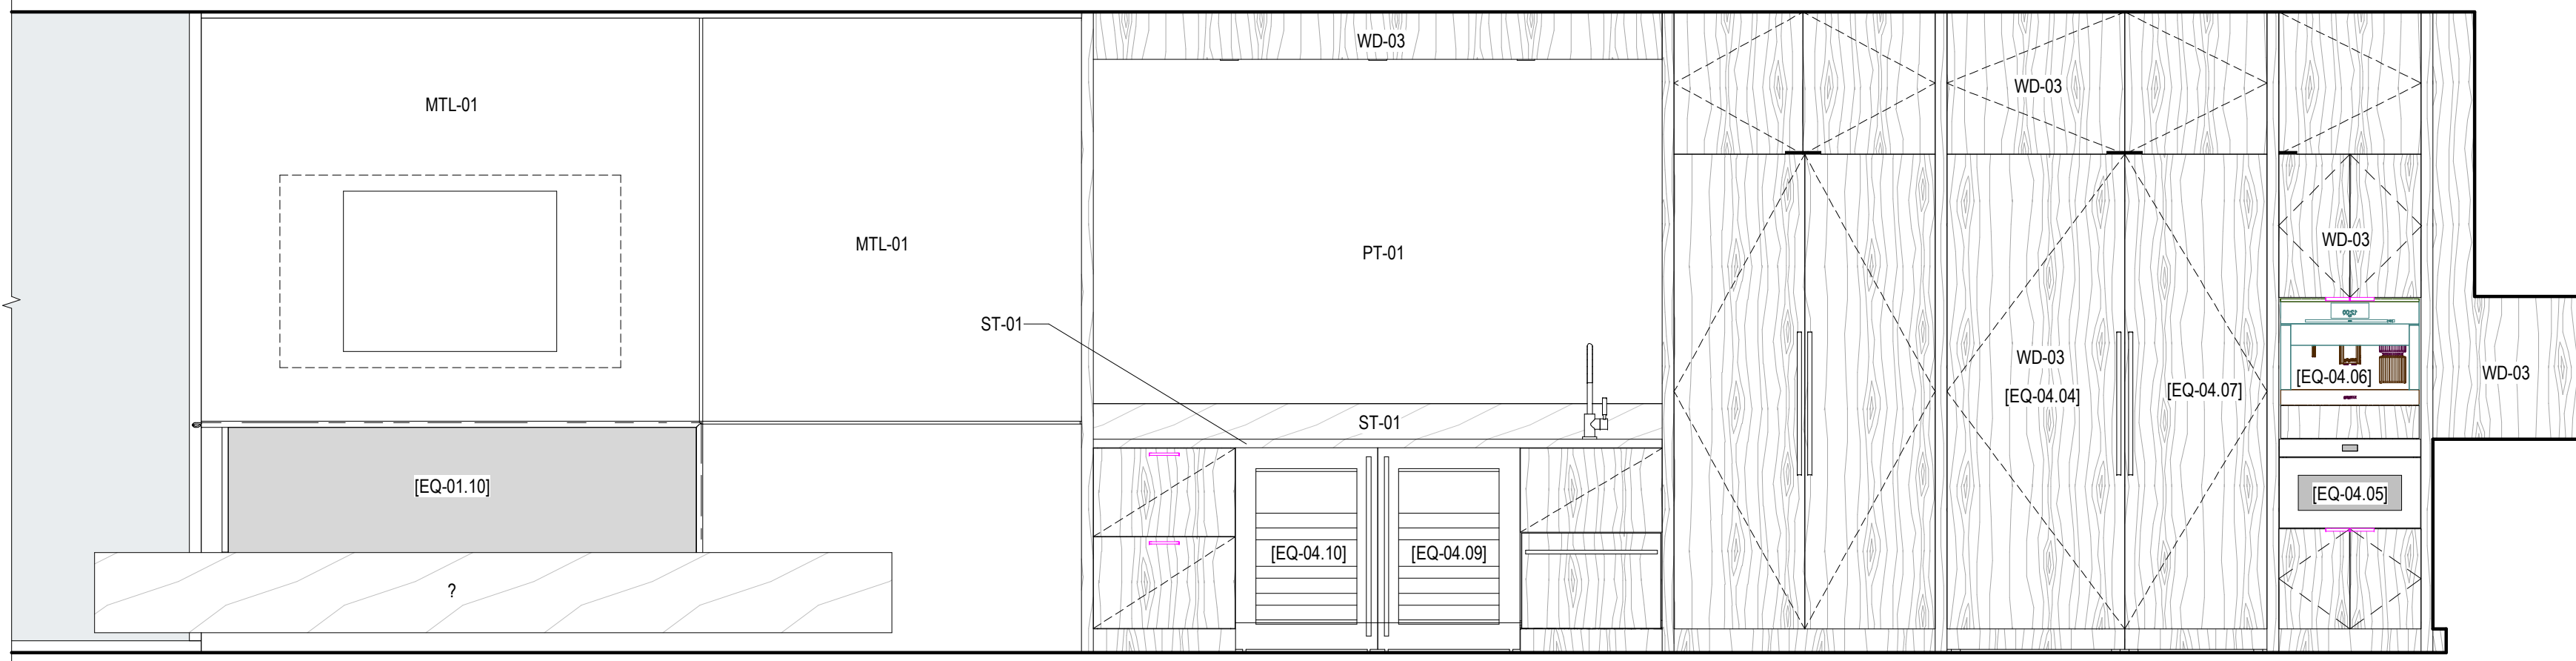


5 UNIT D - KITCHEN/LIVING - D
SCALE: 1/2" = 1'-0"

 


4 UNIT D - KITCHEN/LIVING - C
SCALE: 1/2" = 1'-0"

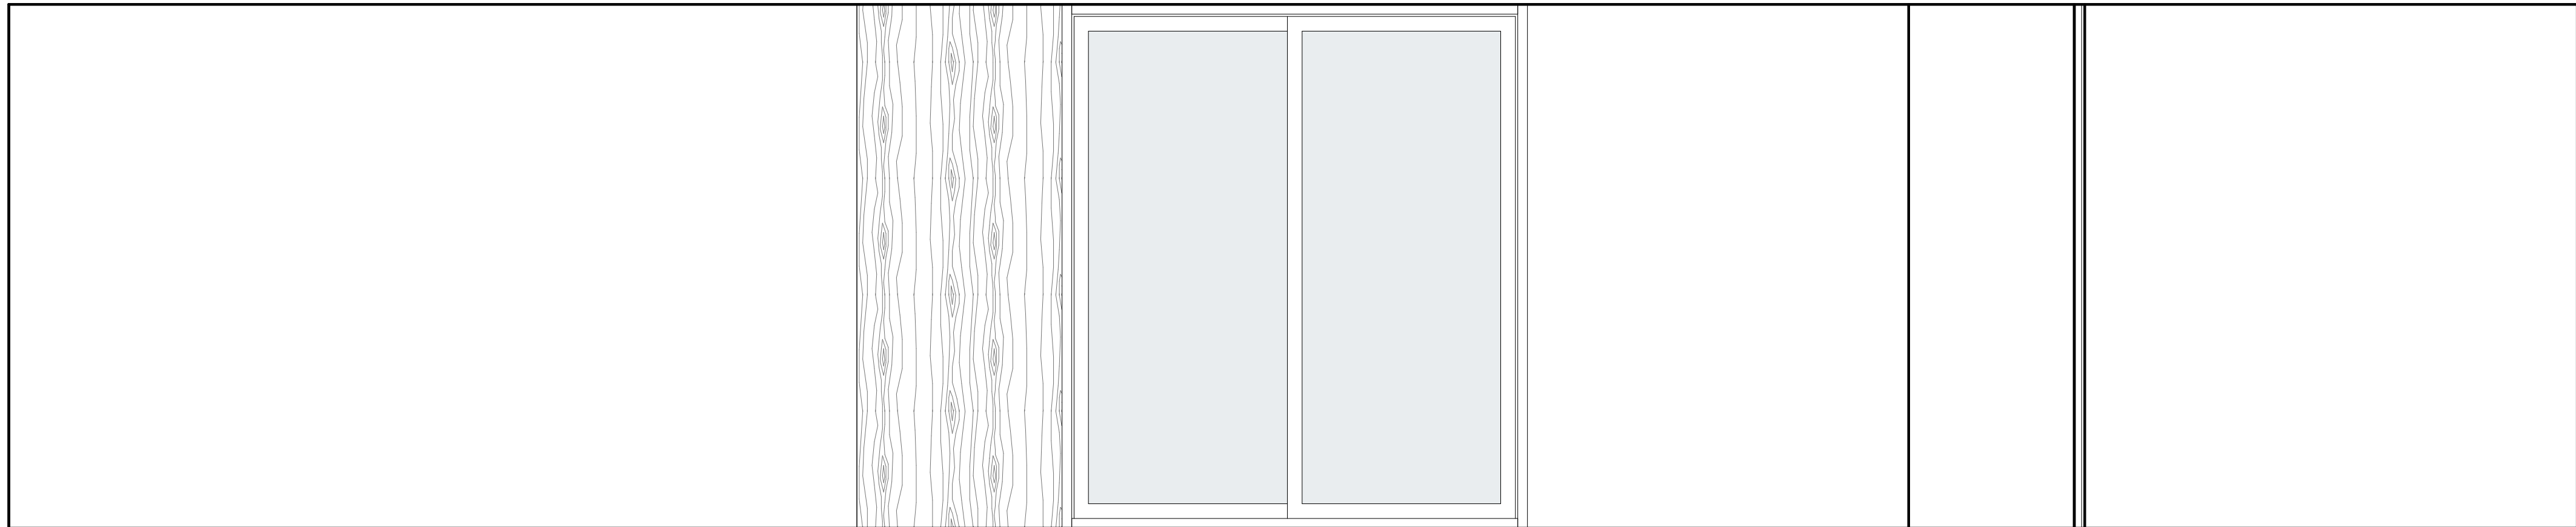

3 UNIT D - KITCHEN/LIVING - B
SCALE: 1/2" = 1'-0"

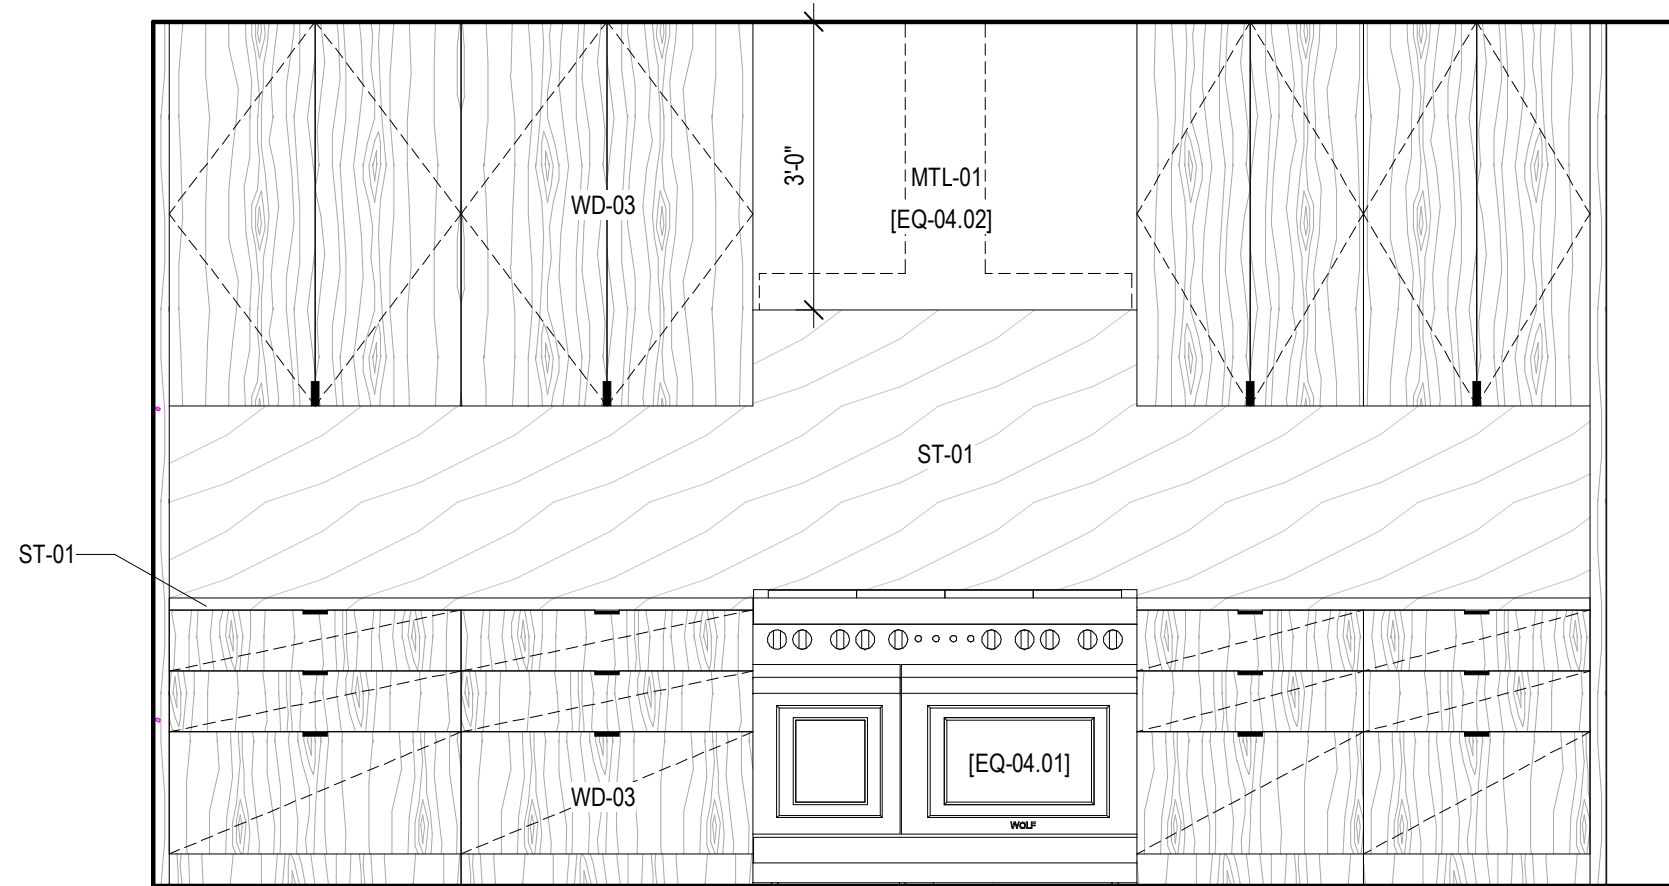

2 UNIT D - KITCHEN/LIVING - A
SCALE: 1/2" = 1'-0"

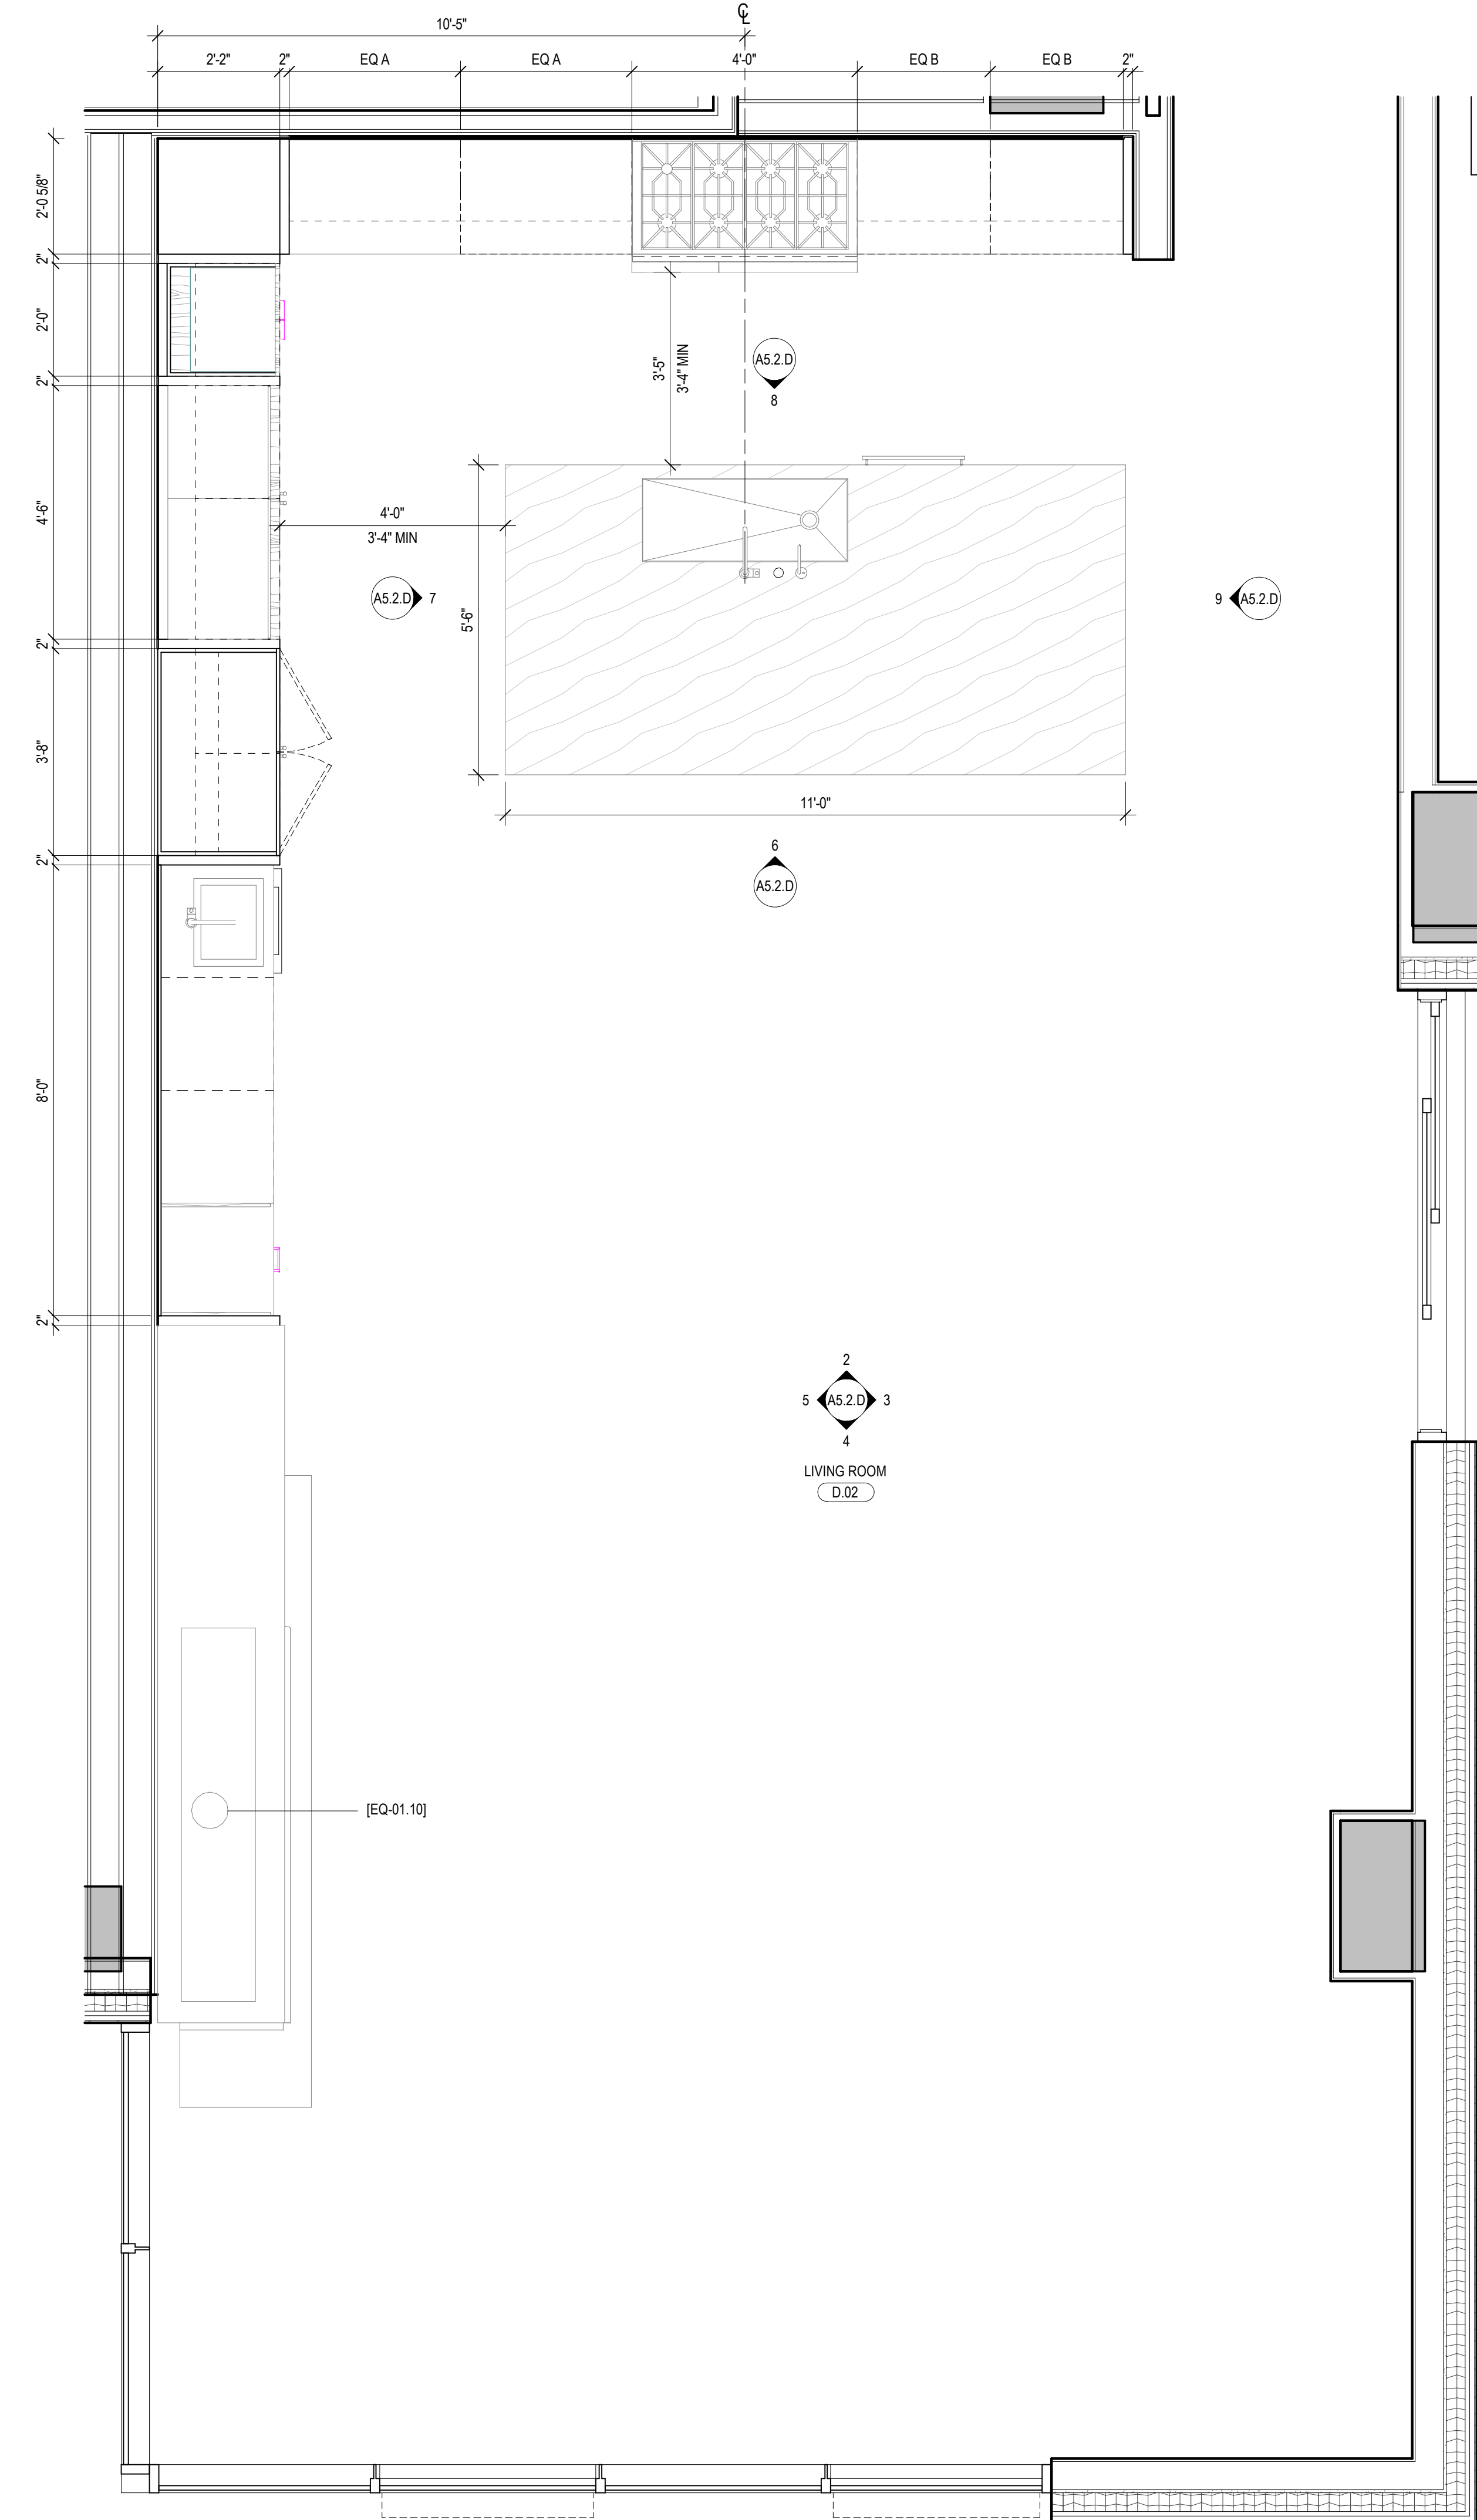

1 UNIT D - ENLARGED KITCHEN/LIVING
SCALE: 1/2" = 1'-0"

109 South Jackson St. Suite 600
Seattle, Washington 98104 USA
+1 206 454 0810 olsonkundig.com

Olson Kundig

SOMMET BLANC
9300 MARSSAC AVE
PARK CITY, UT 84060



Aspen Group USA, LLC
PO Box 980022
Park City, Utah 84098

Pool Consultant
Cloward 1020
2696 N University Ave., Suite 200
Provo, UT 84604

Landscape Architect
EPG Design
6940 South High Tech Drive, Suite 100
Midvale, Utah 84047

Specifications Writer
Friday Group
88 Mainelli Road
Middlebury, VT

Code Consultant
Holmes
600 1st Avenue, Suite 200A
Seattle, WA 98104

Fire Protection Engineer
Jensen Hughes
One Research Drive, Suite 305C
Westborough, MA 01581

Vertical Transportation Consultant
Larch Bates
1915 North Creek Parkway, Suite 304
Bothell, WA 98011

Structural Engineer
Magnusson Klemencic Associates
1301 5th Ave., Suite 3200
Seattle, WA 98101

Lighting Designer
O
1319 SE MLK Blvd., Suite 210
Portland, Oregon 97219

Building Envelope Consultant
RDH
2101 N 34th St
Seattle, WA 98103

Accessibility Consultant
Studio Pacifica
2144 Westlake Ave N, Suite F
Seattle, WA 98109

MEP Engineer
WSP USA
1001 Fourth Ave., Suite 3100
Seattle, WA 98154

principal architect TK, KM

project manager TM, JR, LB, MD

drawn by SK, SS, JR, CP, AL

checked by NH, EK, BO, EB

checked by Checker

job no. 2052

date 11/18/2022

revisions:

ISSUED FOR
CONSTRUCTION


11/18/2022

INTERIOR ELEVATIONS -
UNIT D - KITCHEN -
LIVING


A5.2.D

INTERIOR ELEVATION GENERAL NOTES


1. REFER TO UNIT L KITCHEN ENLARGED PLAN AND ELEVATIONS (SHEET A5.2.L) FOR TYPICAL APPLIANCE, HARDWARE, MATERIAL FINISHES, AND VERTICAL DIMENSIONS.

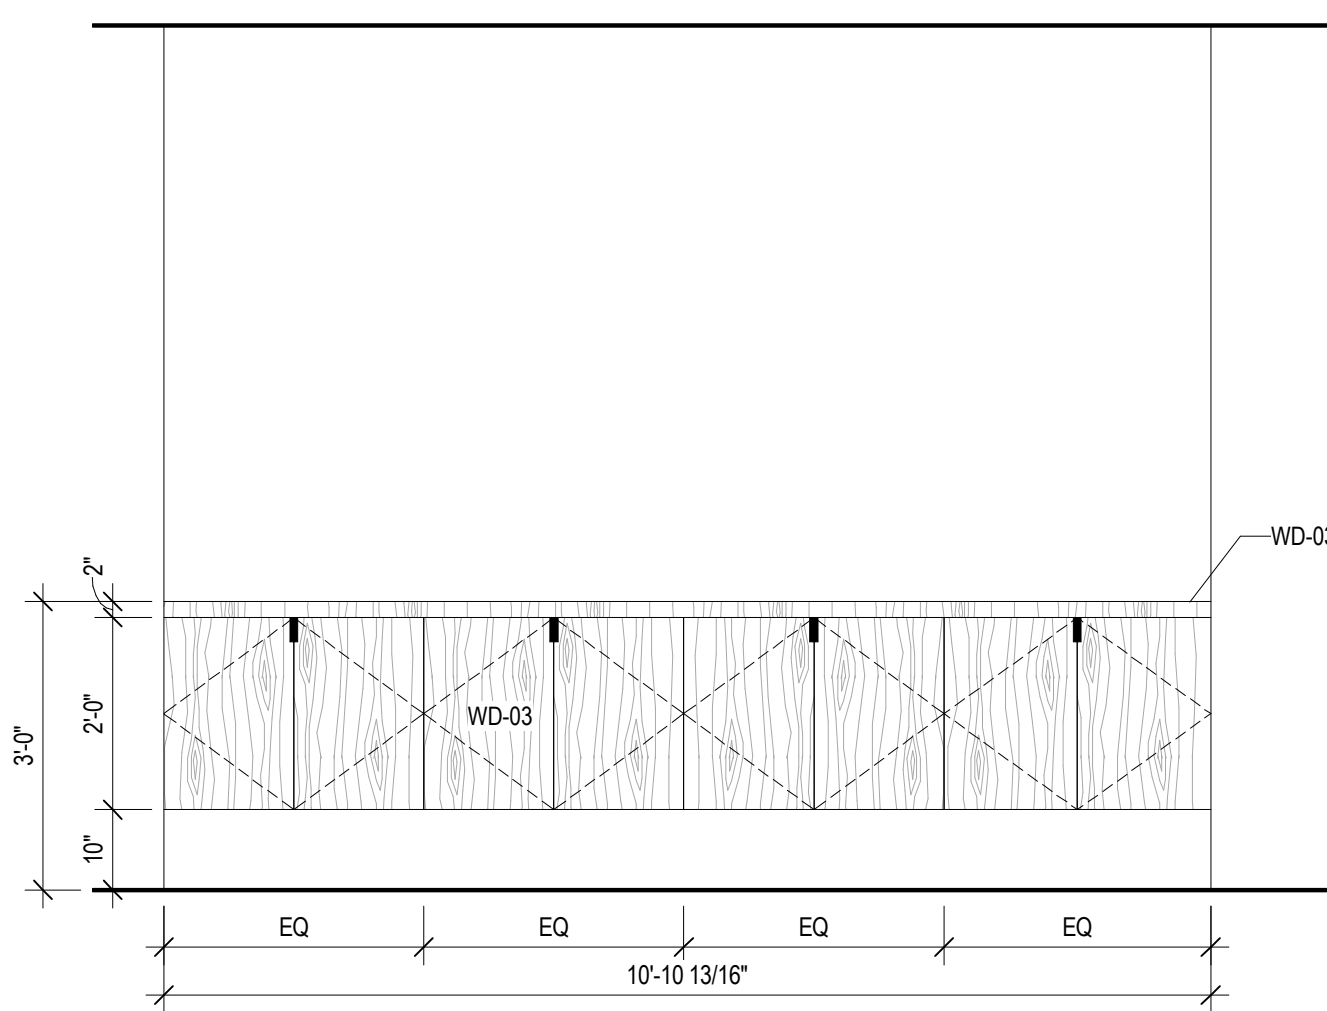


12 UNIT E - CASEWORK
SCALE: 1/2" = 1'-0"

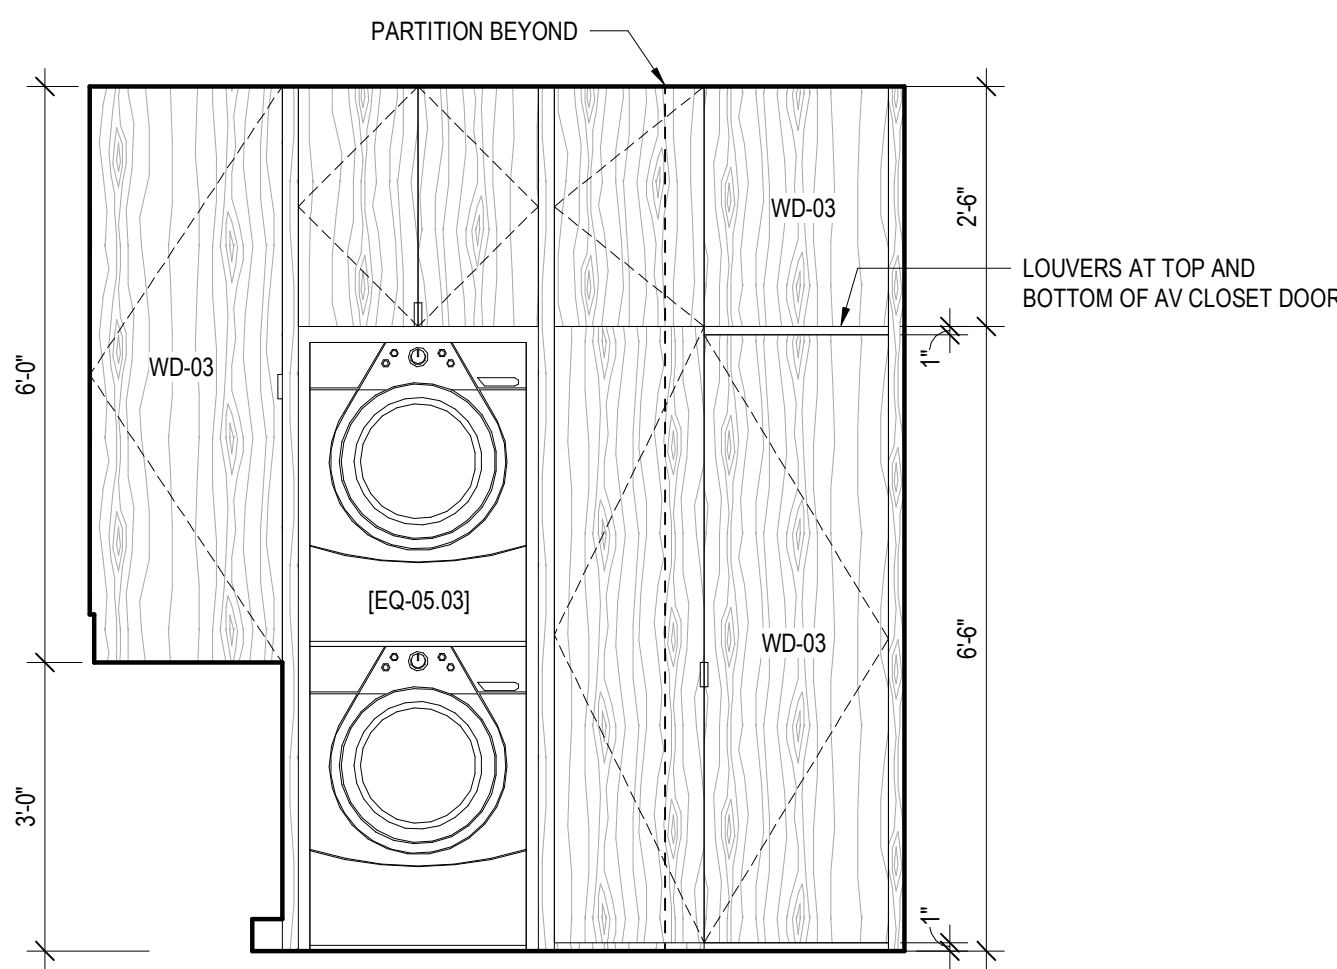


11 UNIT E - LAUNDRY - C
SCALE: 1/2" = 1'-0"

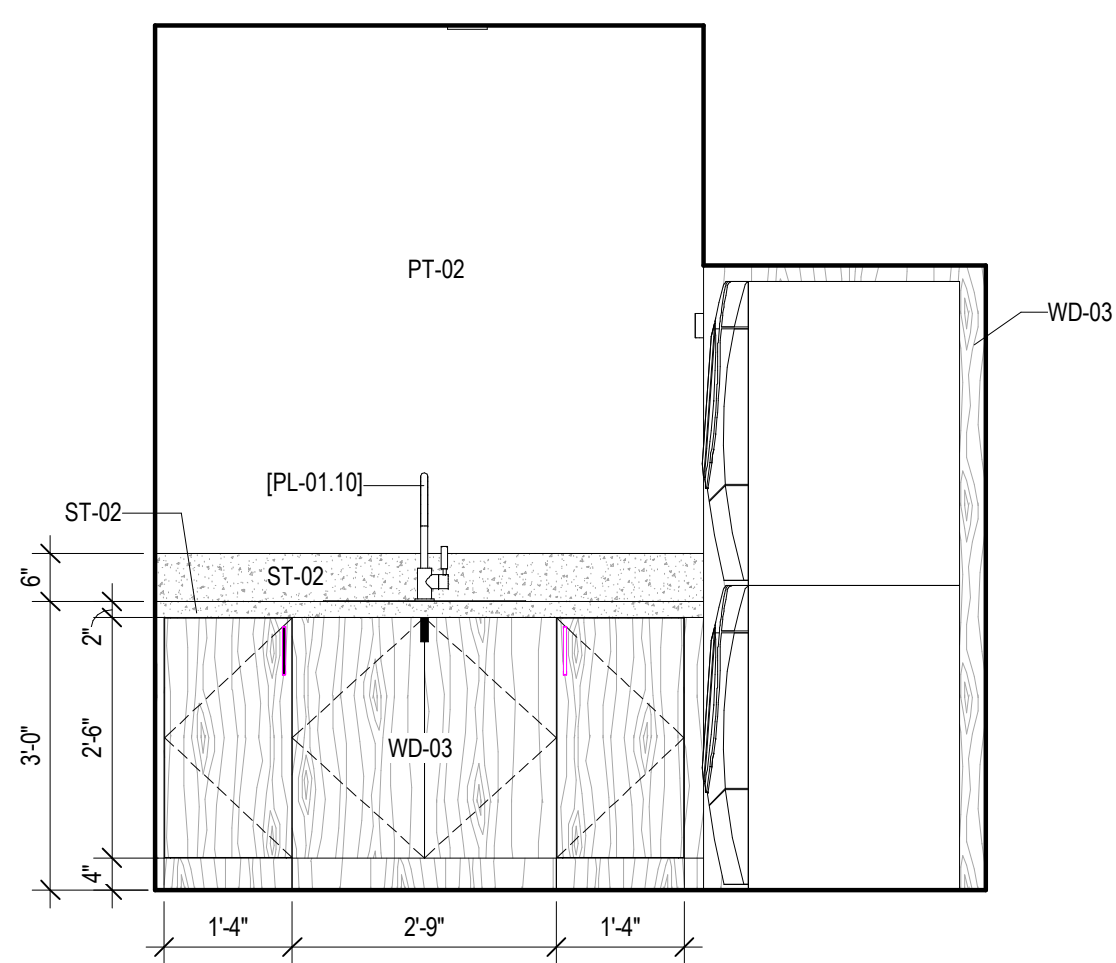


10 UNIT E - LAUNDRY - B
SCALE: 1/2" = 1'-0"

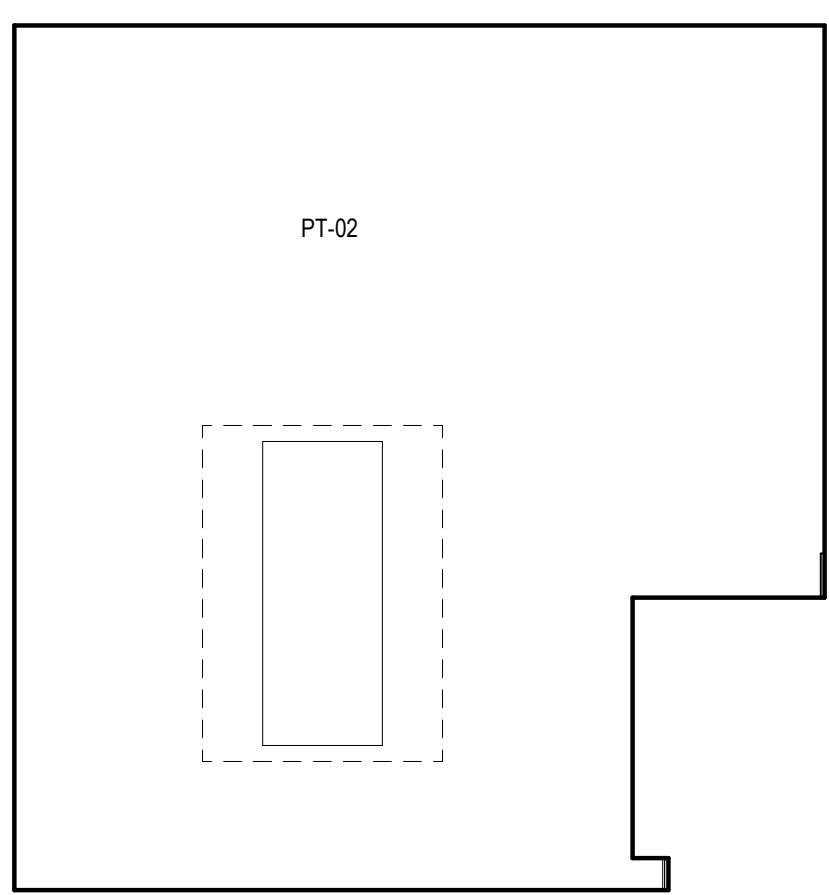


13 UNIT E - LAUNDRY - A
SCALE: 1/2" = 1'-0"

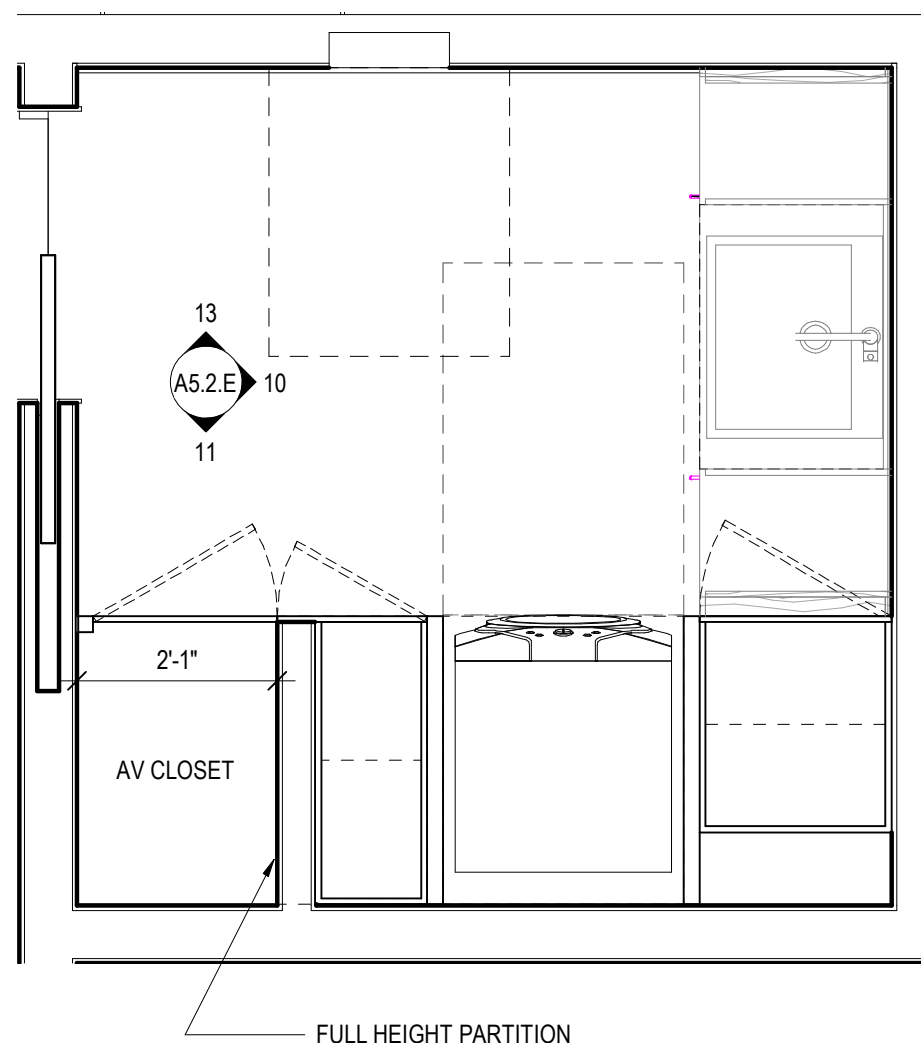


8 ENLARGED PLAN - UNIT E - LAUNDRY
SCALE: 1/2" = 1'-0"

 


7 UNIT E - FIREPLACE - D
SCALE: 1/2" = 1'-0"

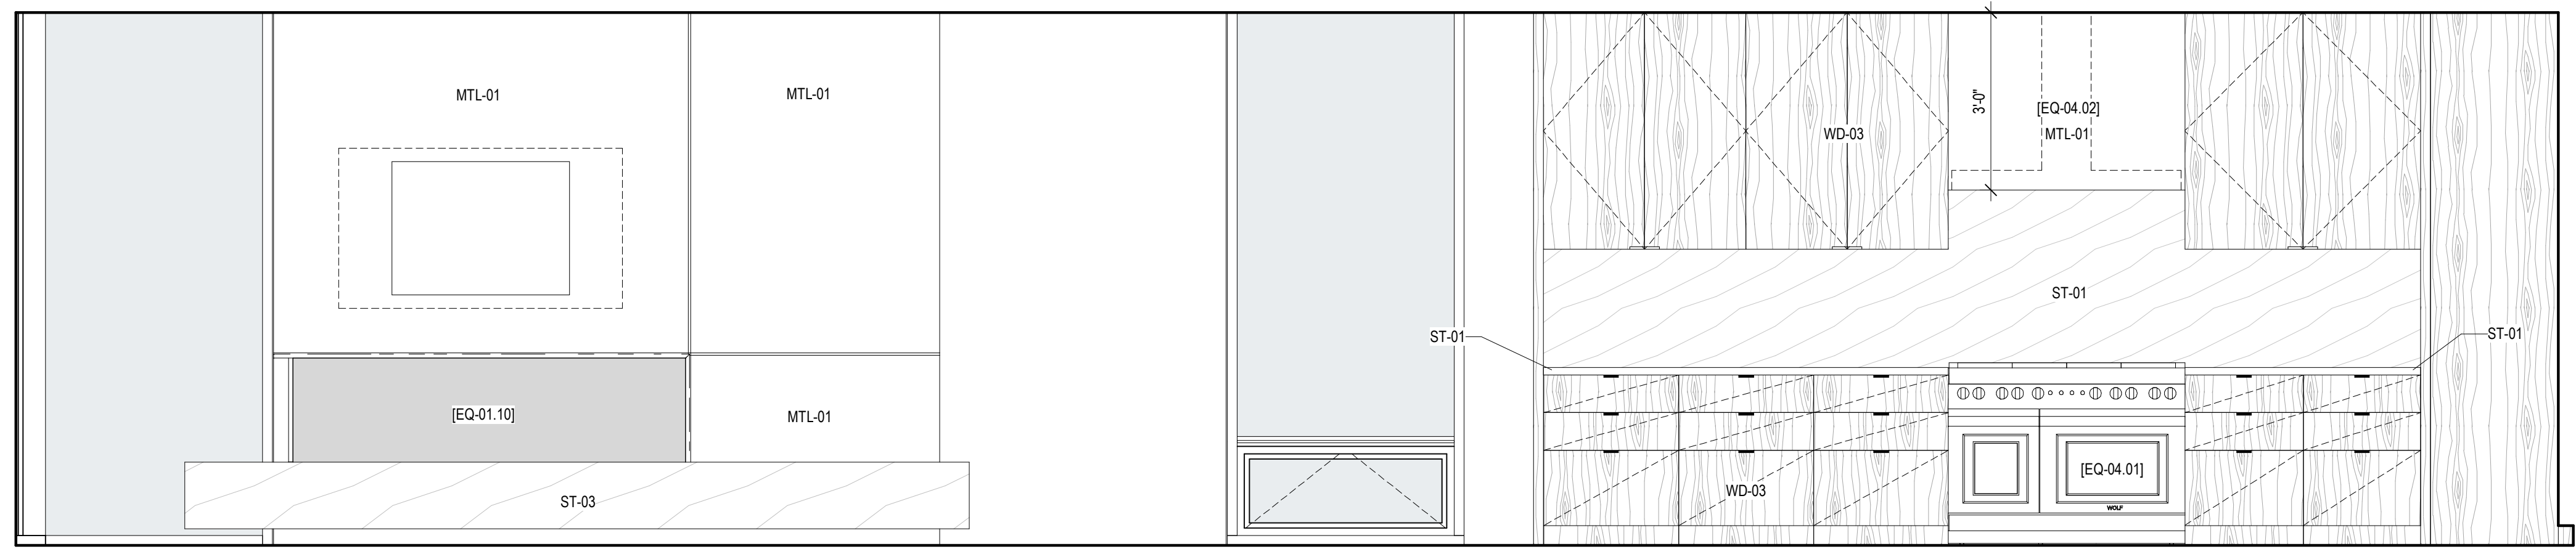


6 UNIT E - KITCHEN/LIVING - A
SCALE: 1/2" = 1'-0"

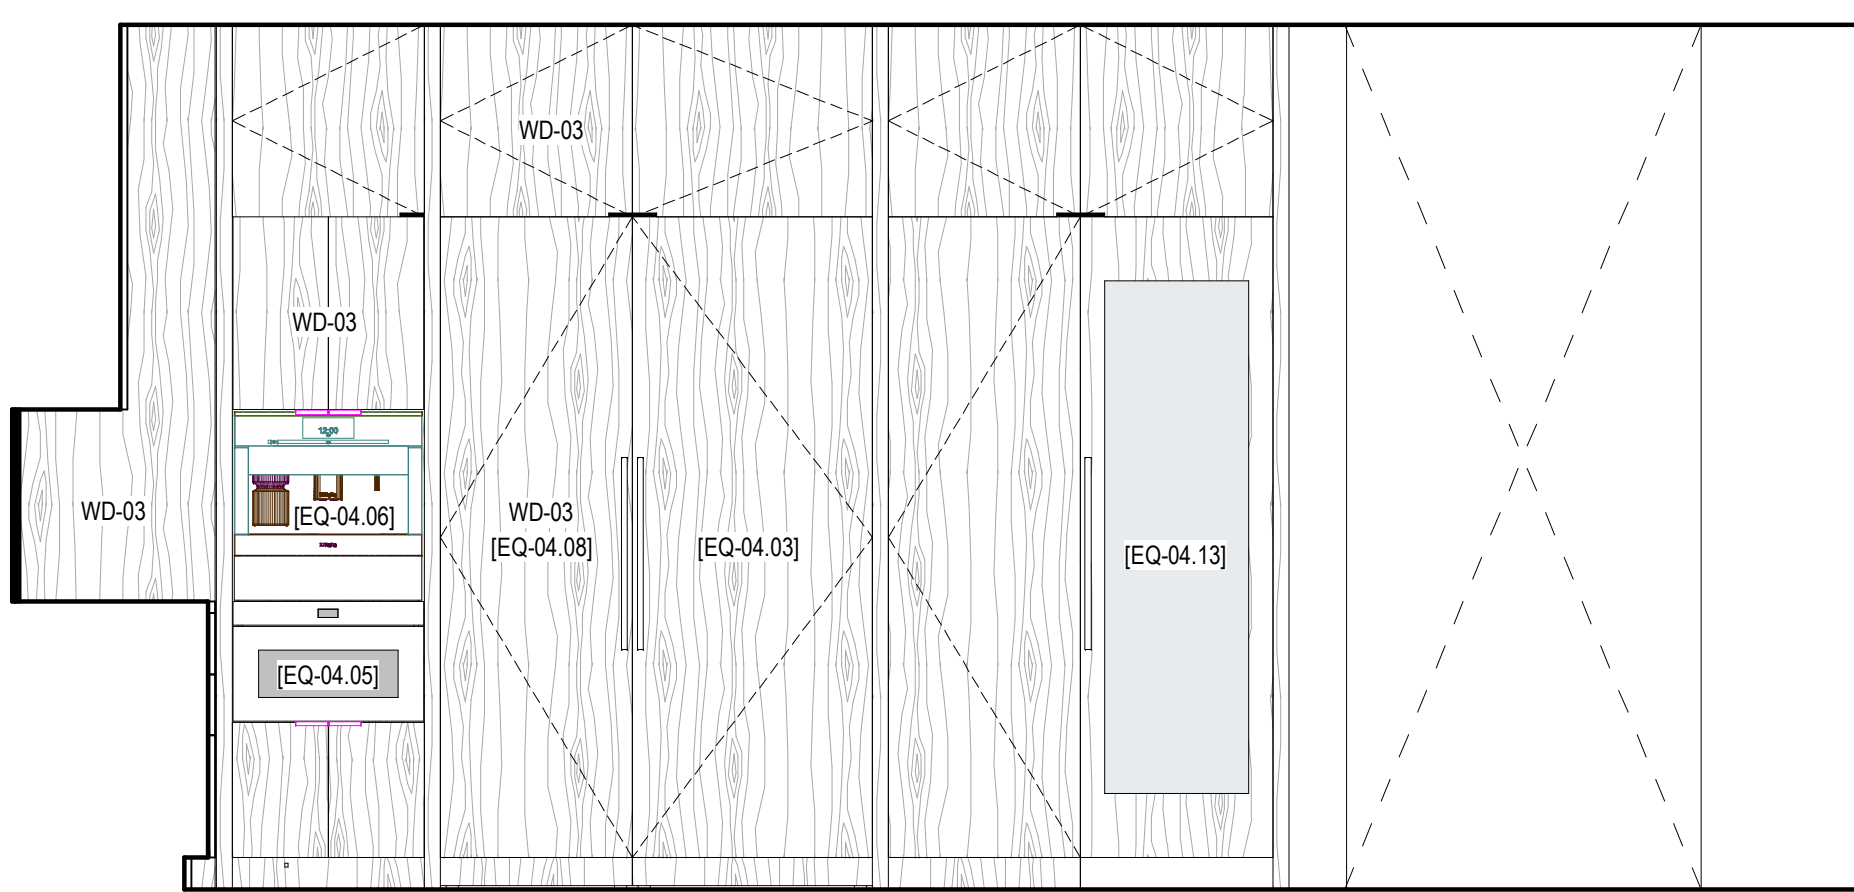


5 UNIT E - KITCHEN/LIVING - B
SCALE: 1/2" = 1'-0"

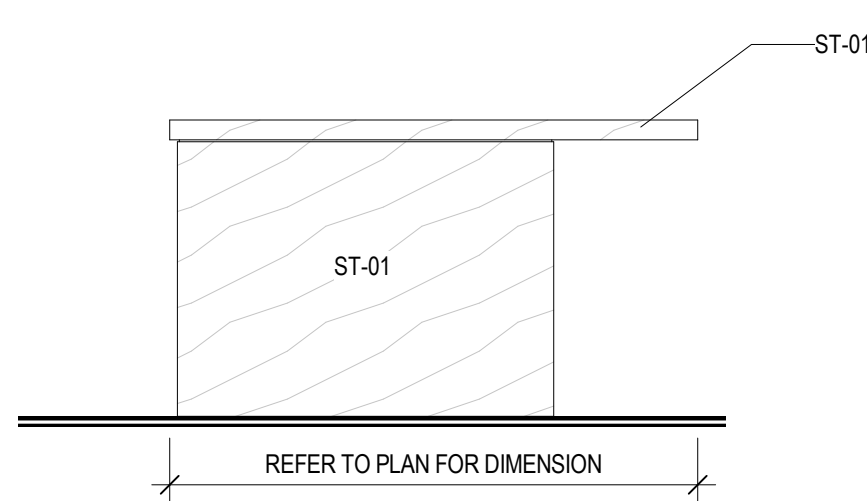


4 UNIT E - KITCHEN ISLAND - B
SCALE: 1/2" = 1'-0"

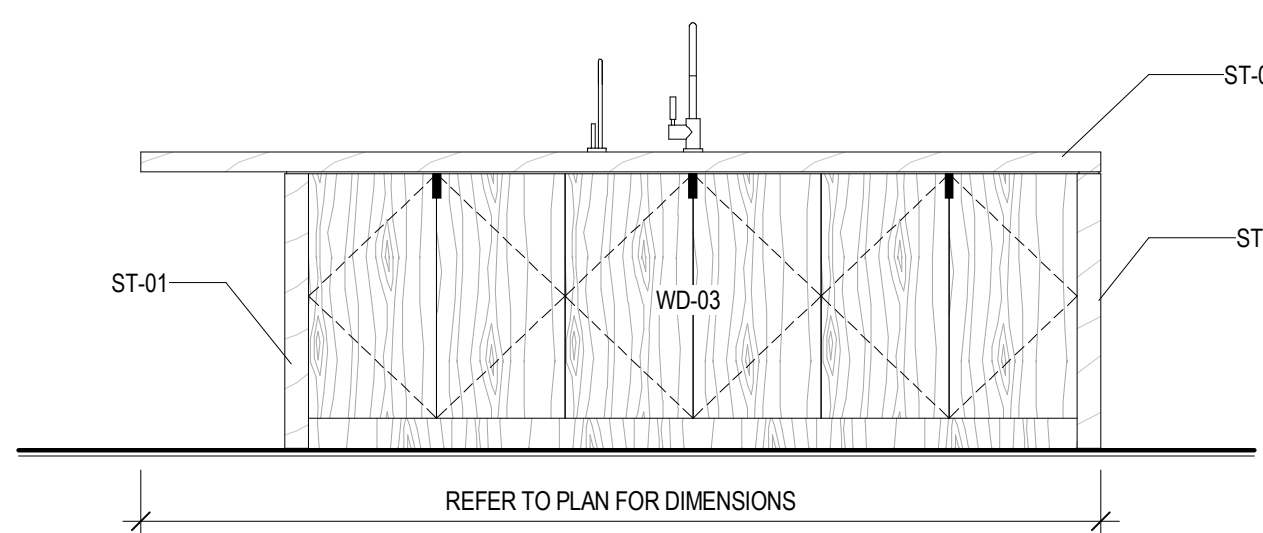


9 UNIT E - KITCHEN ISLAND - A
SCALE: 1/2" = 1'-0"

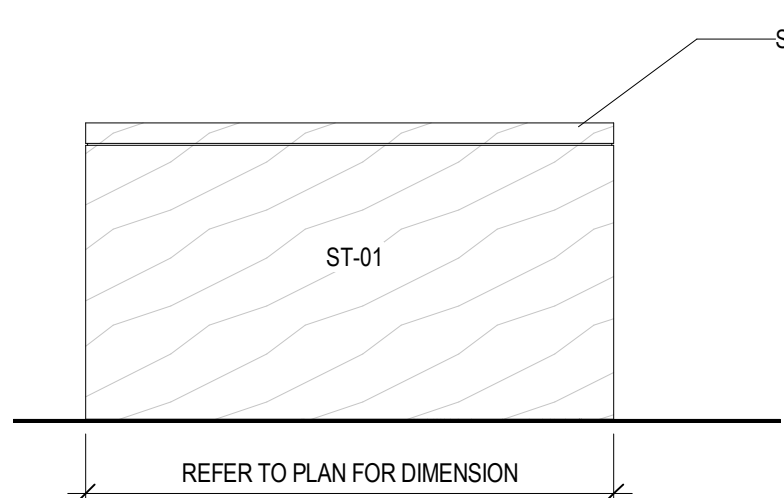

3 UNIT E - KITCHEN ISLAND - D
SCALE: 1/2" = 1'-0"

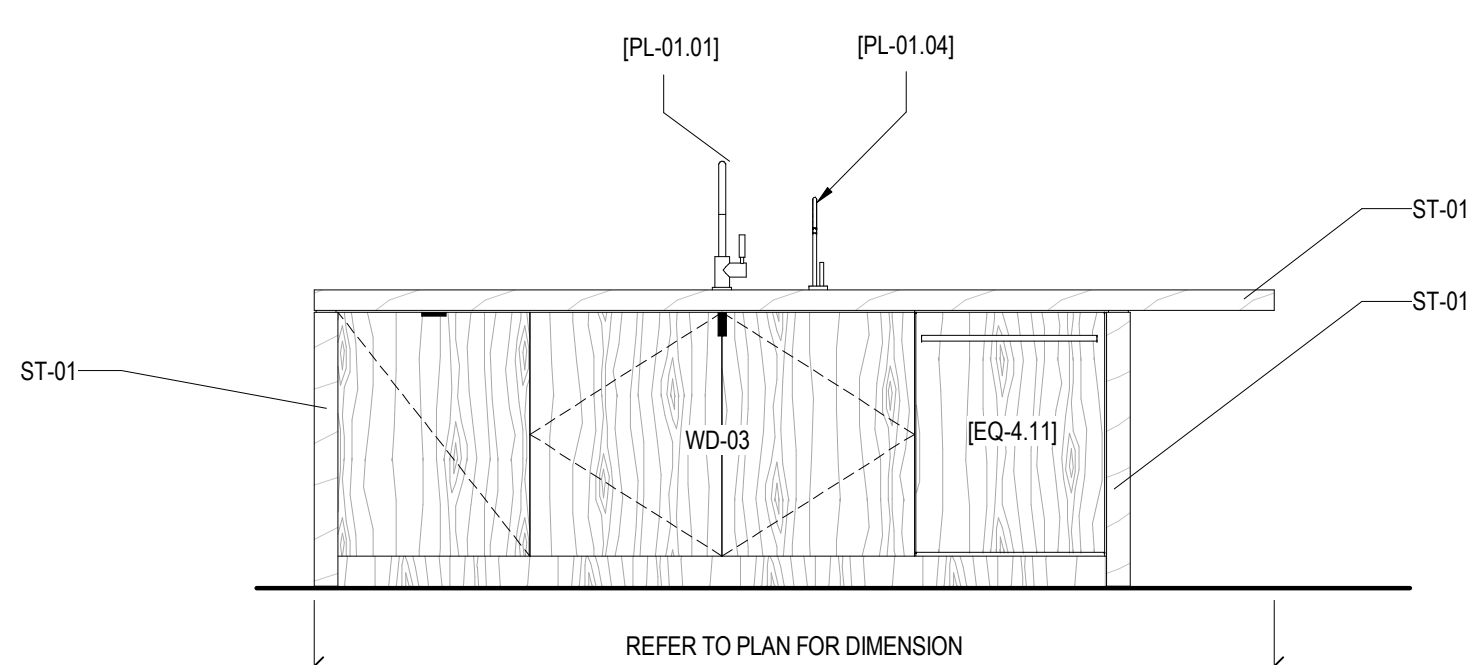

2 UNIT E - KITCHEN ISLAND - C
SCALE: 1/2" = 1'-0"

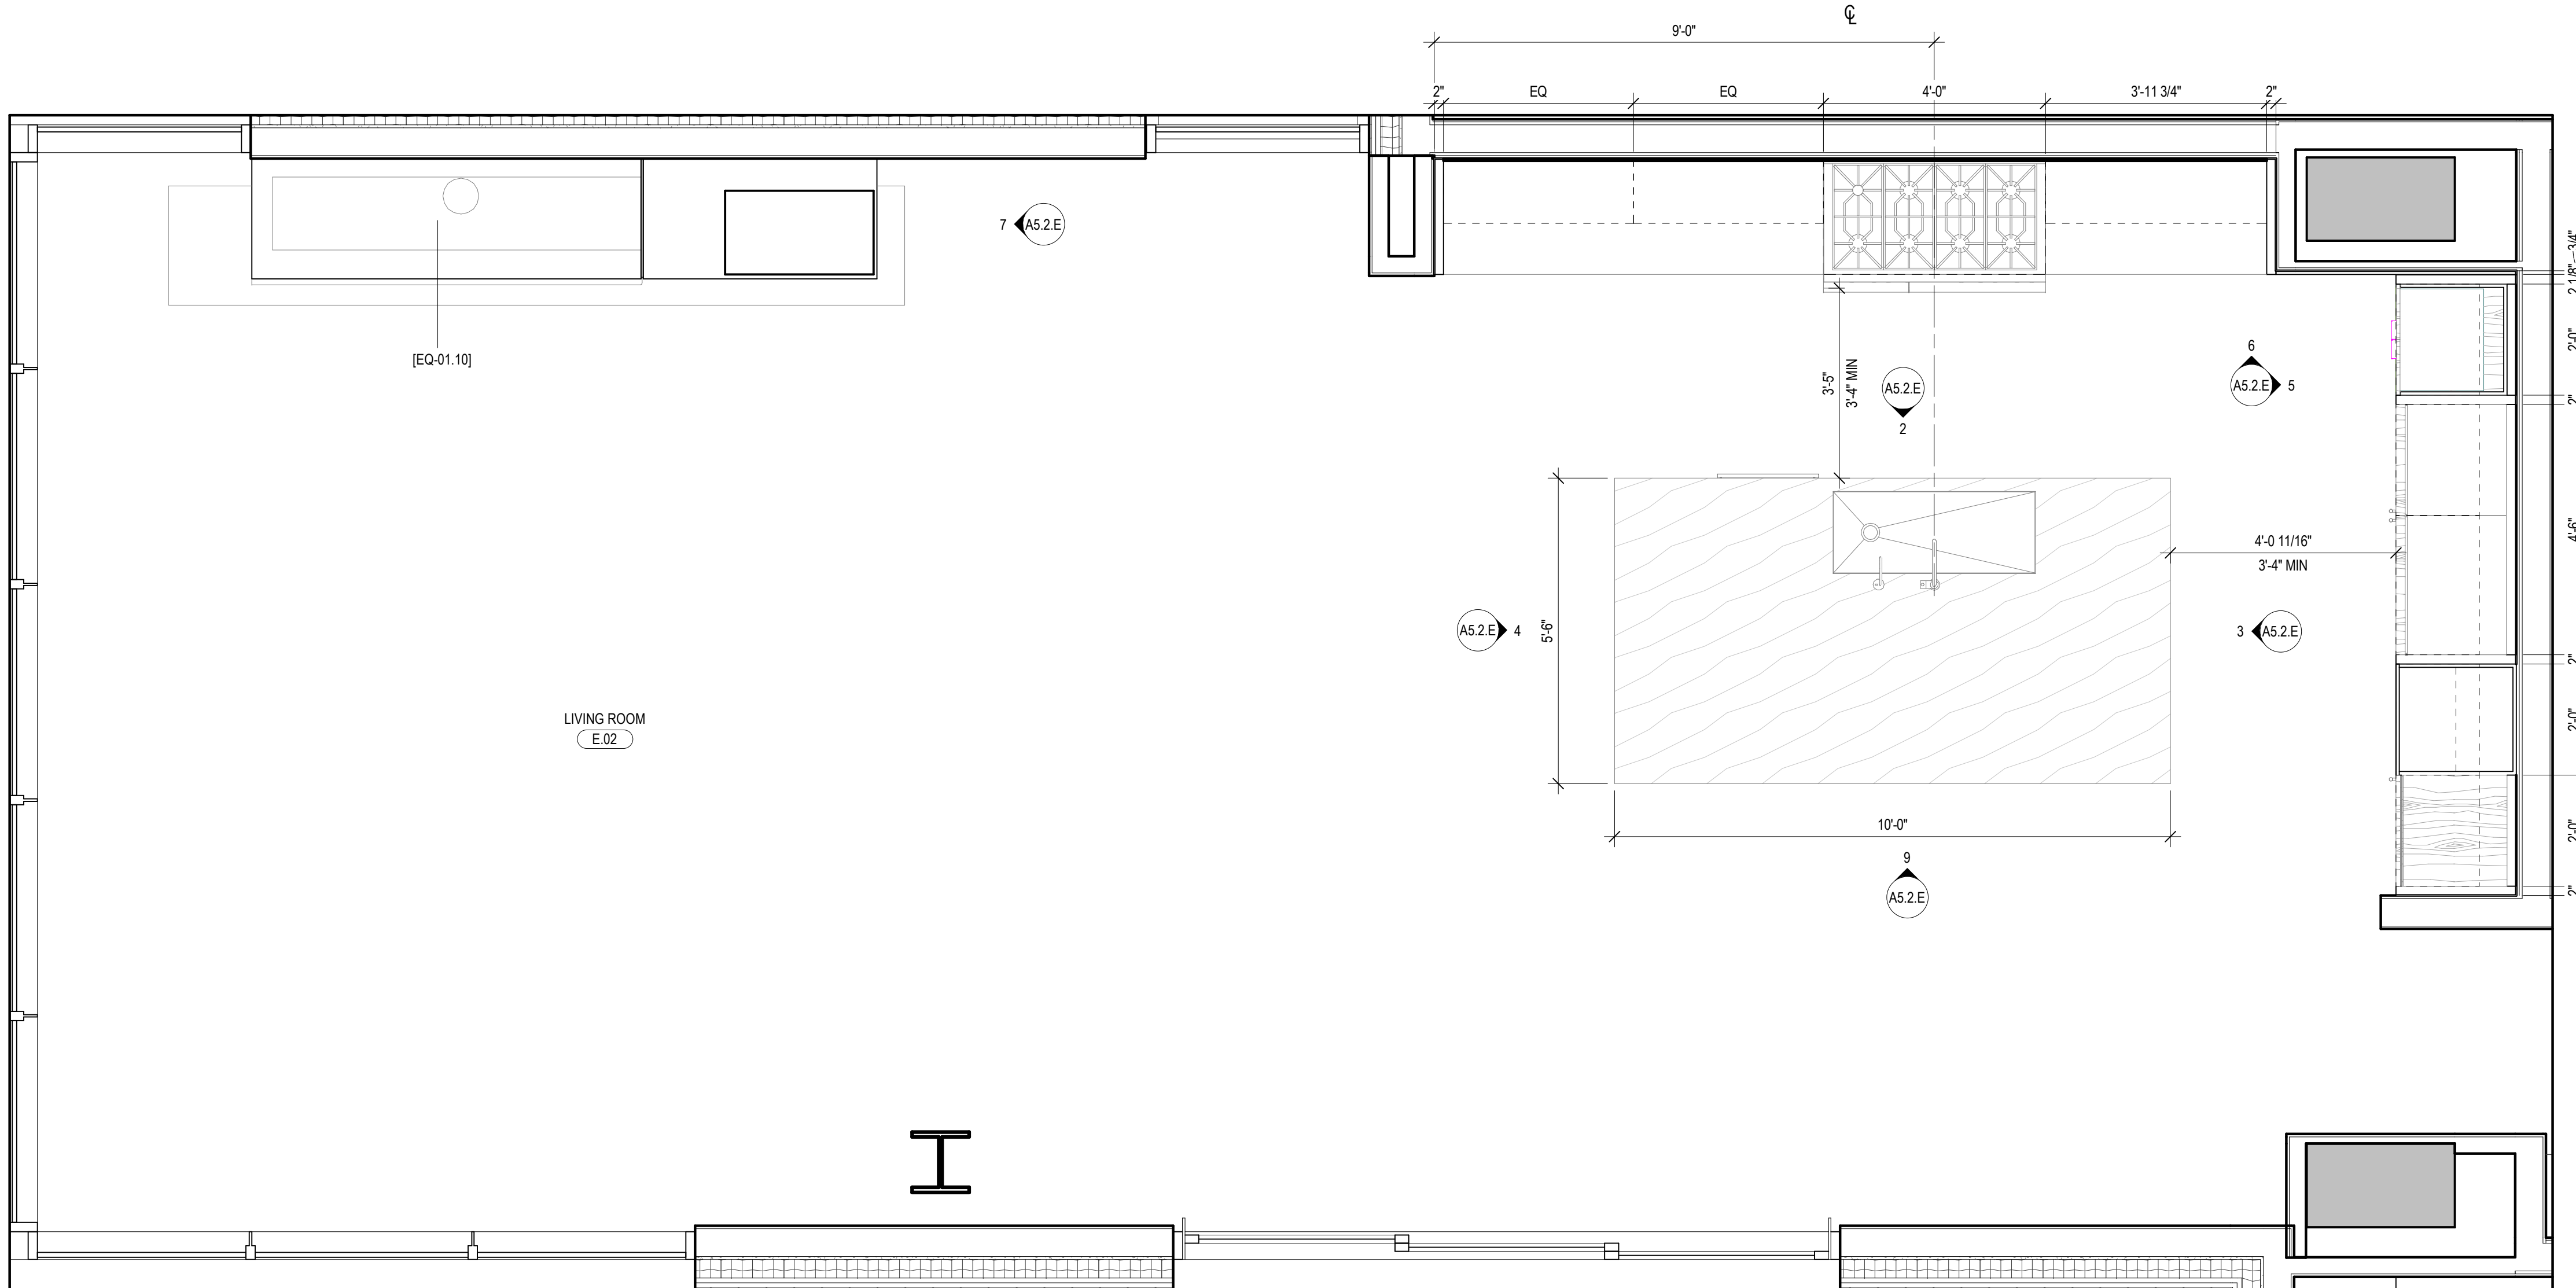

1 ENLARGED PLAN - UNIT E - KITCHEN/LIVING
SCALE: 1/2" = 1'-0"

109 South Jackson S. Suite 600
Seattle, Washington 98104 USA
+1 206 324 0810 oolsonkundig.com

Olson Kundig

SOMMET BLANC
8300 MARSAC AVE
PARK CITY, UT 84060



Aspen Group USA, LLC
PO Box 980022
Park City, Utah 84098

Pool Consultant
Cloward 1420
2696 N University Ave, Suite 250
Provo, UT 84604

Landscape Architect
EPG Design
6040 South High Tech Drive, Suite 100
Midvale, Utah 84047

Specifications Writer
Friday Group
88 Mainelli Road
Middlebury, VT

Code Consultant
Holmes
600 1st Avenue, Suite 200A
Seattle, WA 98104

Fire Protection Engineer
Jensen Hughes
One Research Drive, Suite 305C
Westborough, MA 01581

Vertical Transportation Consultant
Larch Bates
1615 North Creek Parkway, Suite 304
Bothell, WA 98011

Structural Engineer
Magnusson Klemencic Associates
1301 5th Ave, Suite 3200
Seattle, WA 98101

Lighting Designer
O
319 SE MLK Blvd, Suite 210
Portland, Oregon 97219

Building Envelope Consultant
RDH
2101 N 34th St
Seattle, WA 98103

Accessibility Consultant
Studio Pacifica
2144 Westlake Ave N, Suite F
Seattle, WA 98109

MEP Engineer
WSP USA
1001 Fourth Ave., Suite 3100
Seattle, WA 98154

principal architect TK, KM
project manager TM, JR, LS, MD
drawn by SK, SS, JR, CP, AL
NH, EK, BD, EB

checked by Checker
job no. 2052
date 11/18/2022

revisions:





no. date by

ISSUED FOR
CONSTRUCTION
11/18/2022

INTERIOR ELEVATIONS -
UNIT E - KITCHEN -
LIVING


A5.2.E

1. REFER TO UNIT L KITCHEN ENLARGED PLAN AND ELEVATIONS (SHEET A5.2.L) FOR TYPICAL APPLIANCE, HARDWARE, MATERIAL FINISHES, AND VERTICAL DIMENSIONS.

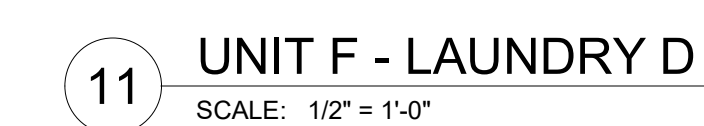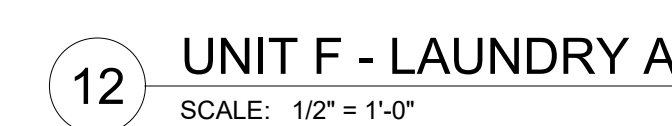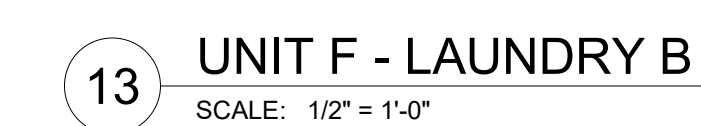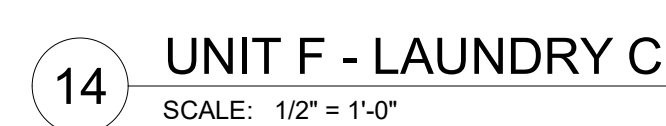

Olson Kundig

SOMMET BLANC
9300 MARSAC AVE
PARK CITY, UT 84060

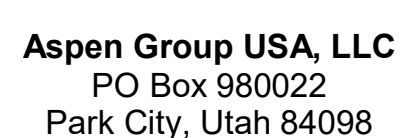

no. date by


ISSUED FOR
CONSTRUCTION
11/18/2022

INTERIOR ELEVATIONS -
UNIT F - KITCHEN -
LIVING


A5.2.F

INTERIOR ELEVATION GENERAL NOTES


1. REFER TO UNIT L KITCHEN ENLARGED PLAN AND ELEVATIONS (SHEET A5.2.1) FOR TYPICAL APPLIANCE, HARDWARE, MATERIAL FINISHES, AND VERTICAL DIMENSIONS.

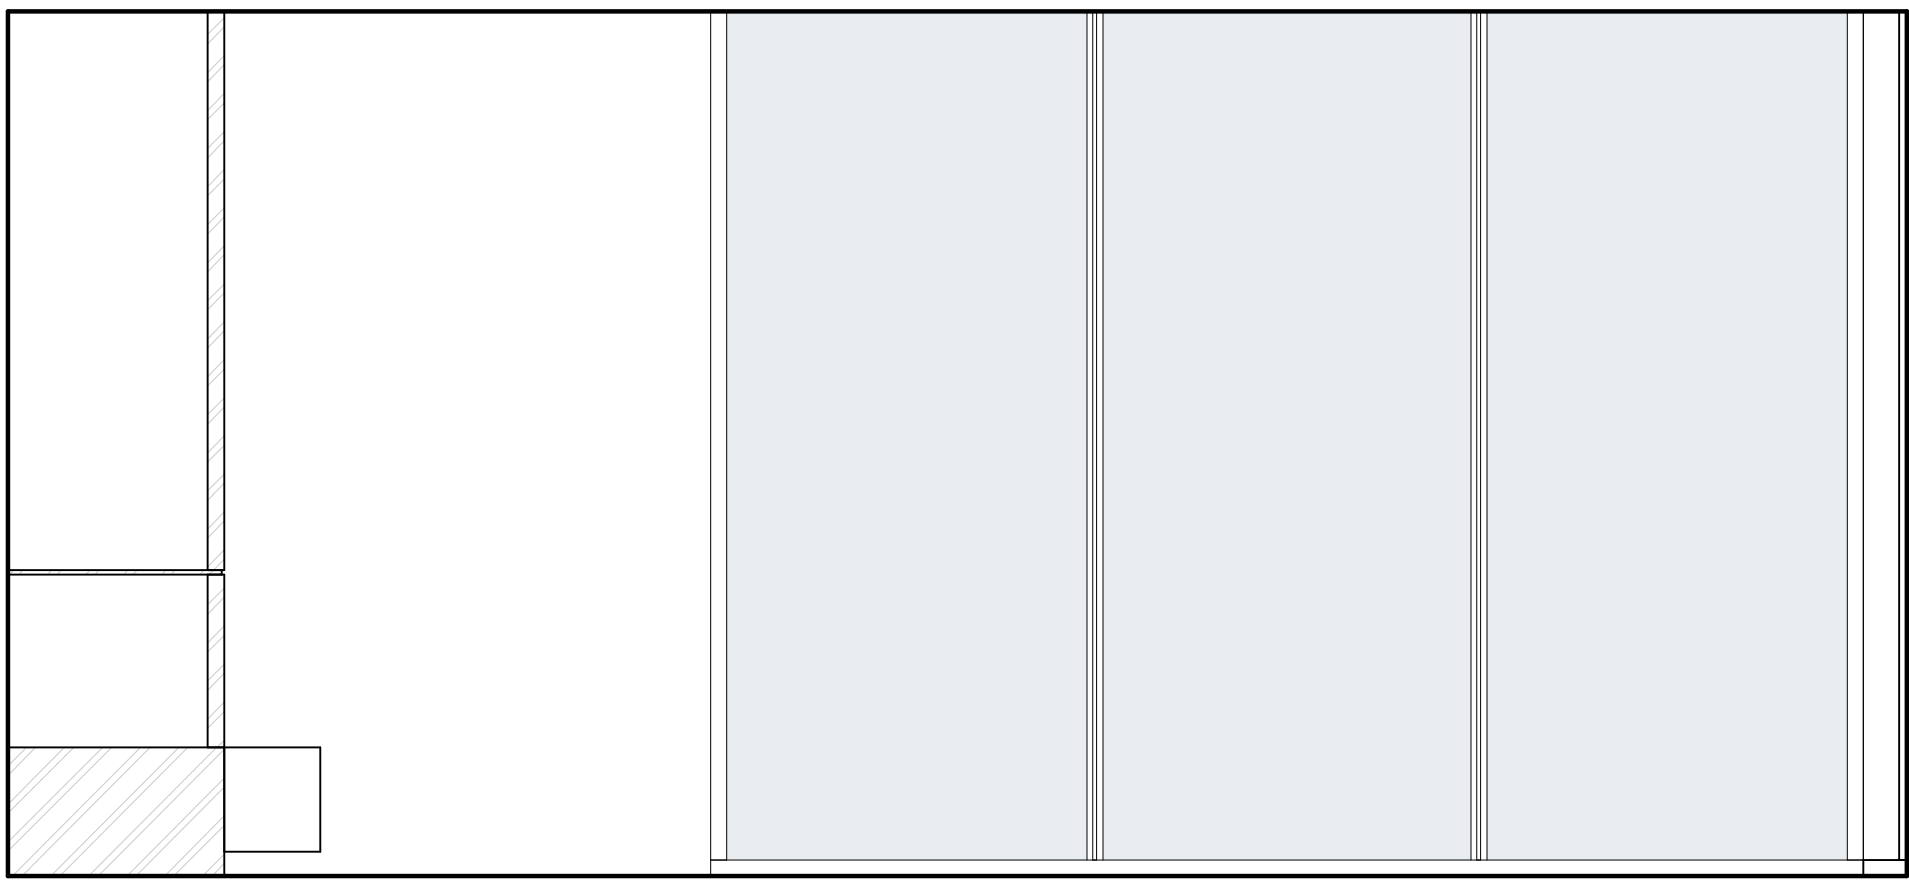


9 INTERIOR ELEVATION - UNIT G - KITCHEN/LIVING - B
SCALE: 1/2" = 1'-0"

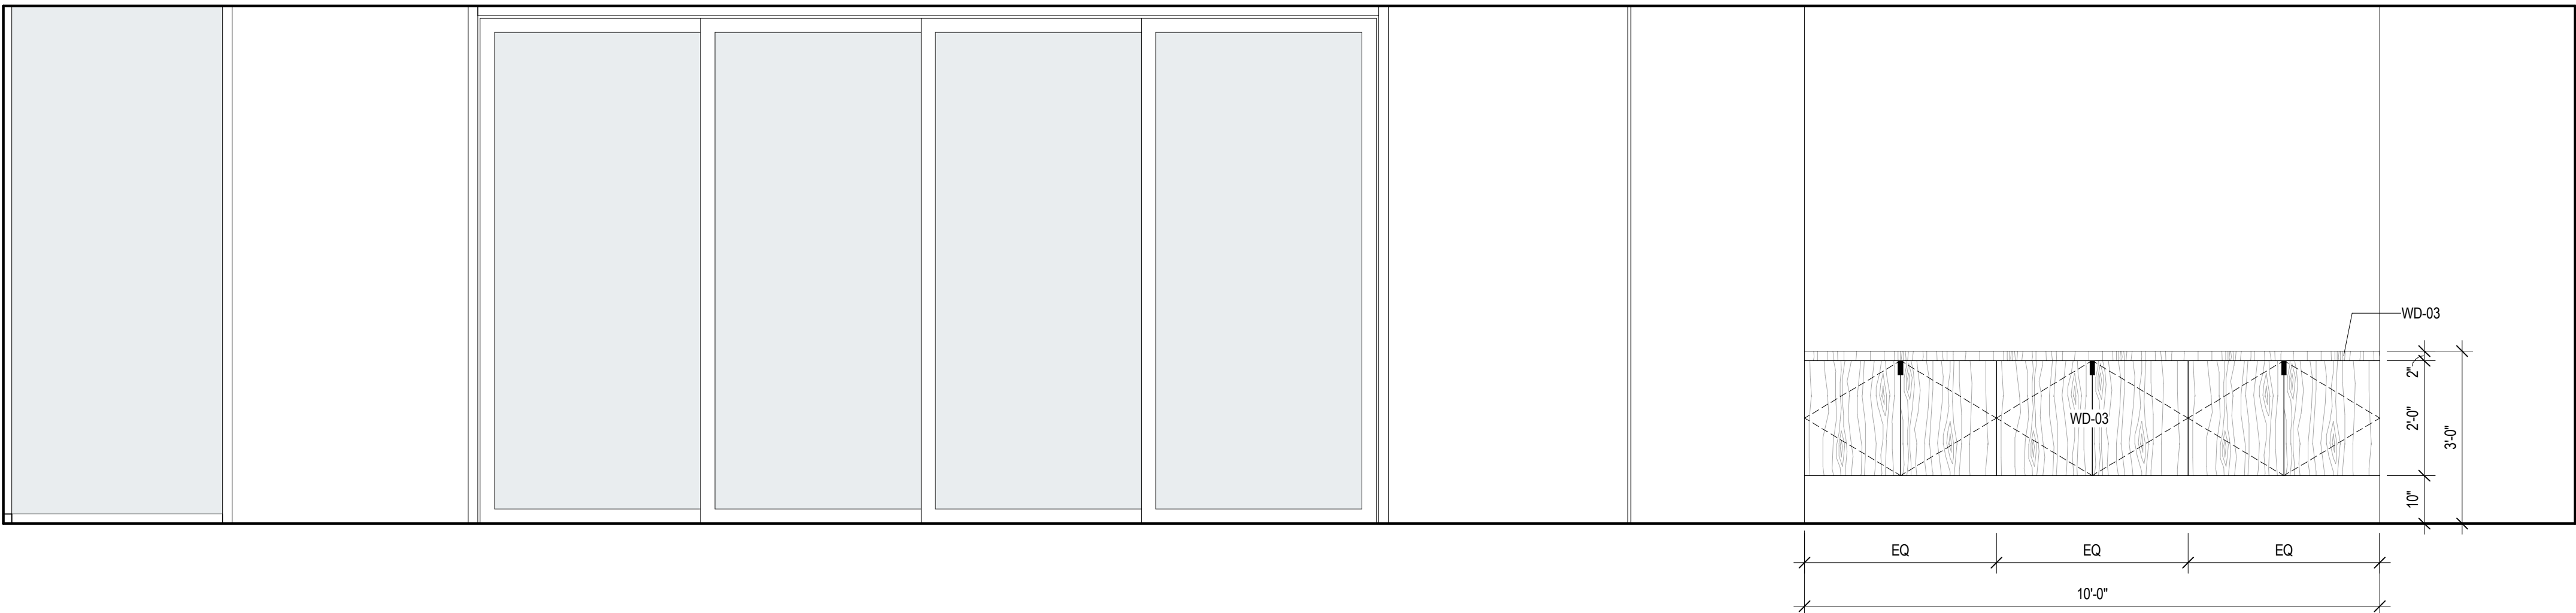


8 INTERIOR ELEVATION - UNIT G - KITCHEN/LIVING - C
SCALE: 1/2" = 1'-0"

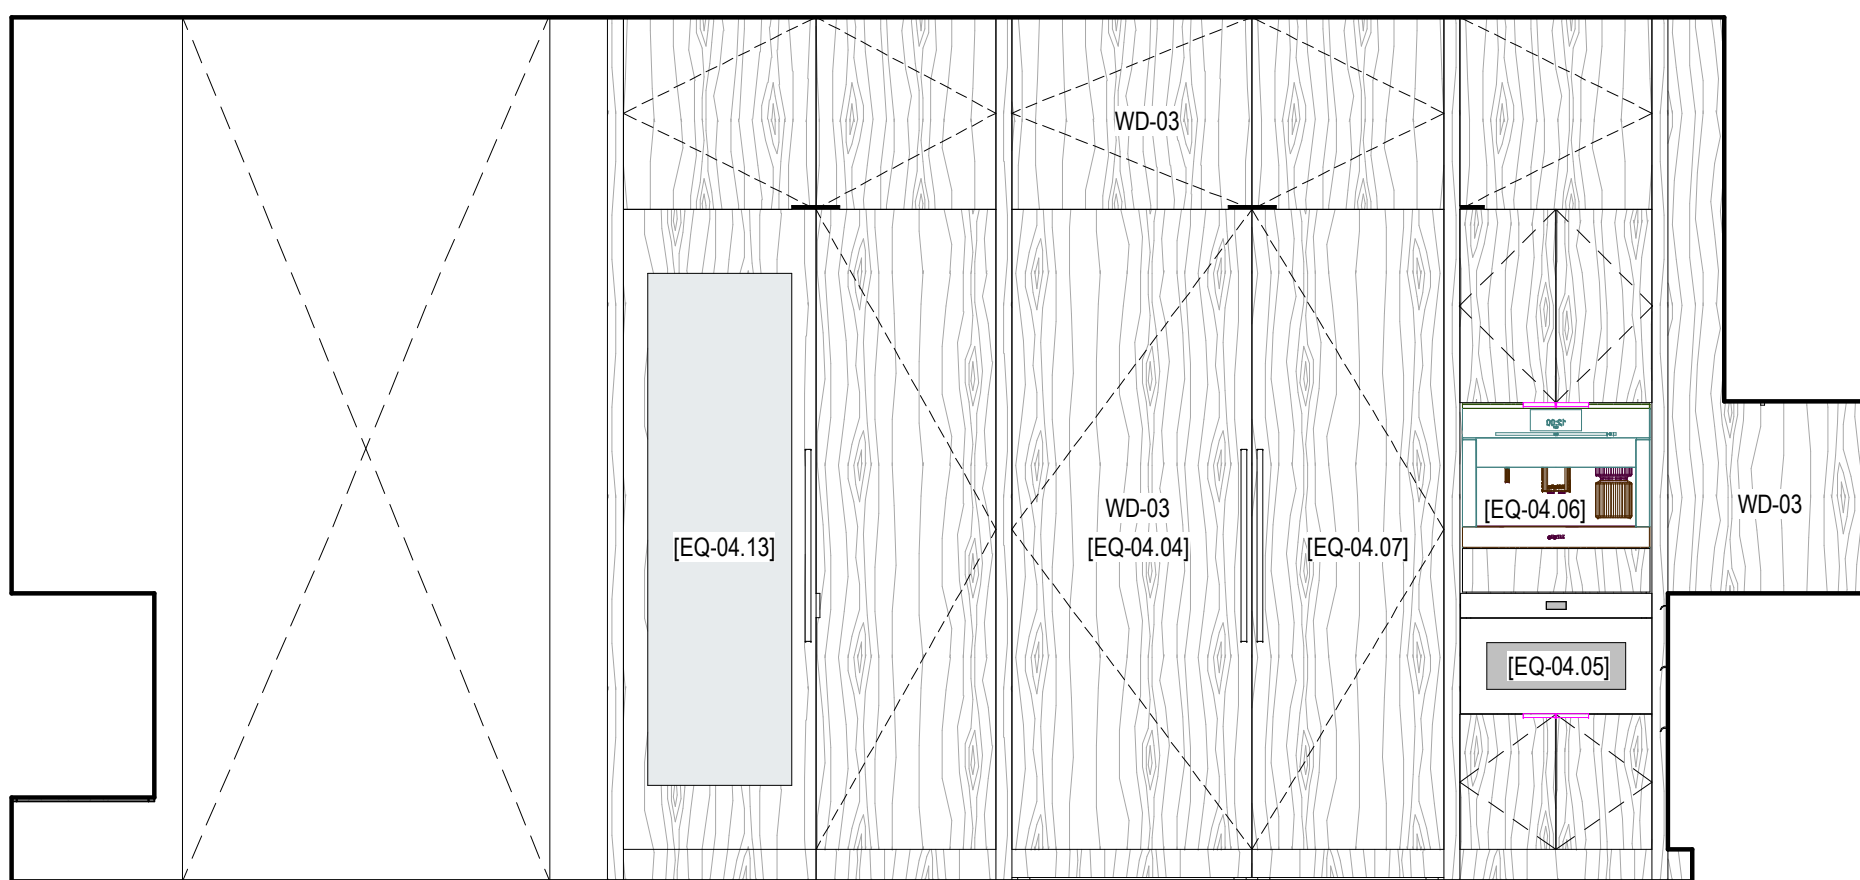


7 INTERIOR ELEVATION - UNIT G - KITCHEN/LIVING - D
SCALE: 1/2" = 1'-0"

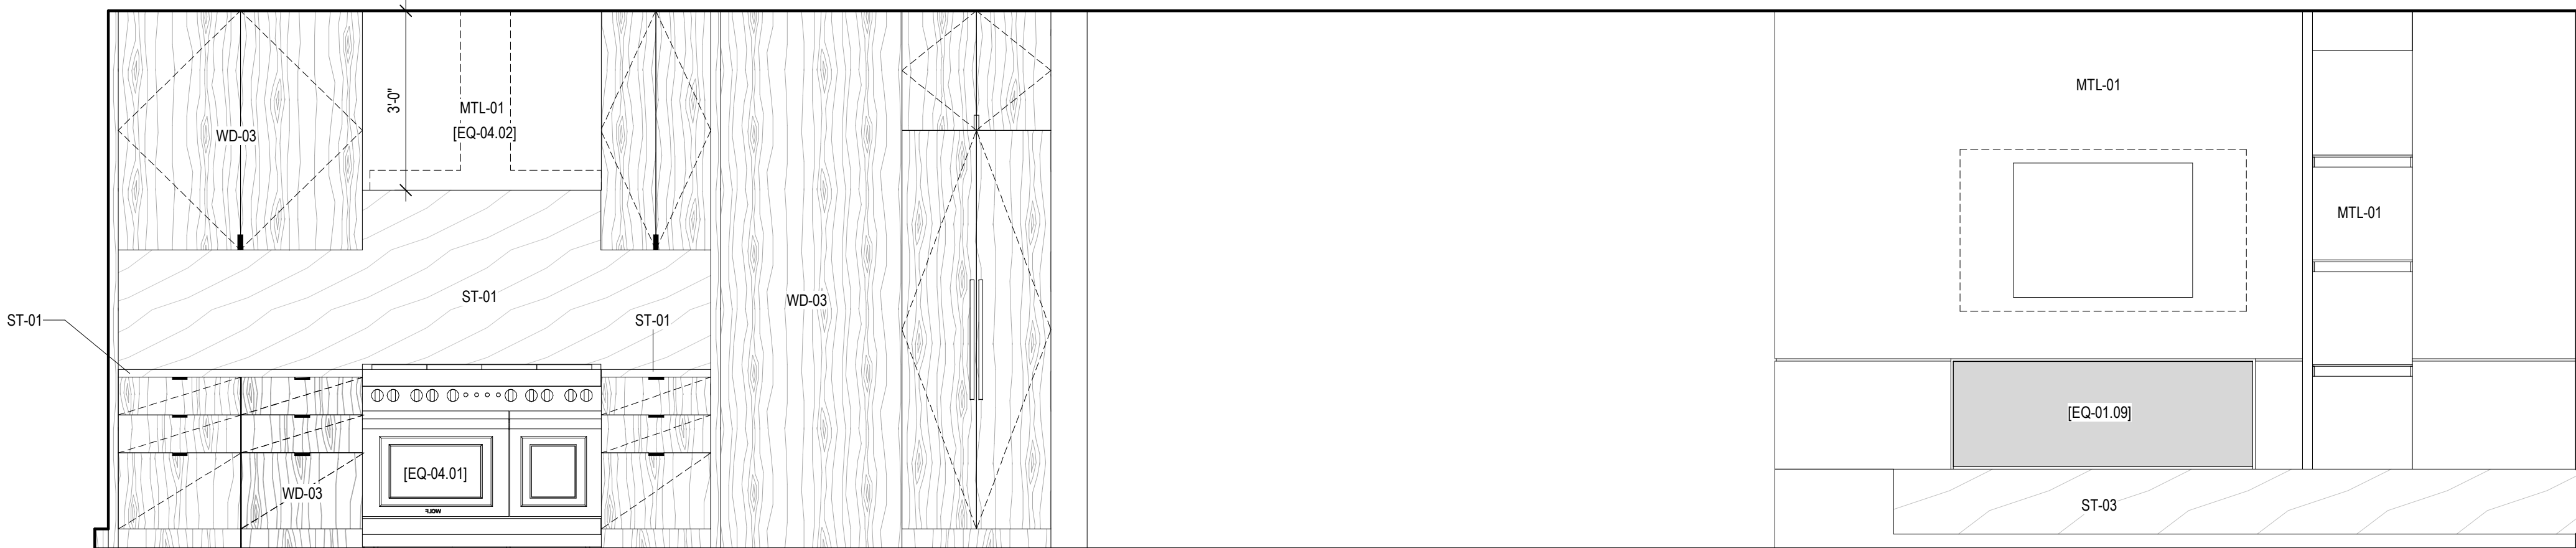


6 INTERIOR ELEVATION - UNIT G - KITCHEN/LIVING - A
SCALE: 1/2" = 1'-0"

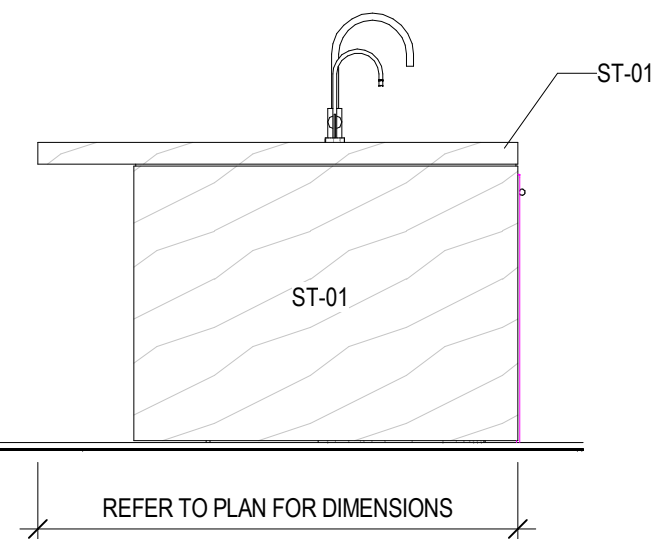


5 UNIT G - KITCHEN ISLAND - D
SCALE: 1/2" = 1'-0"

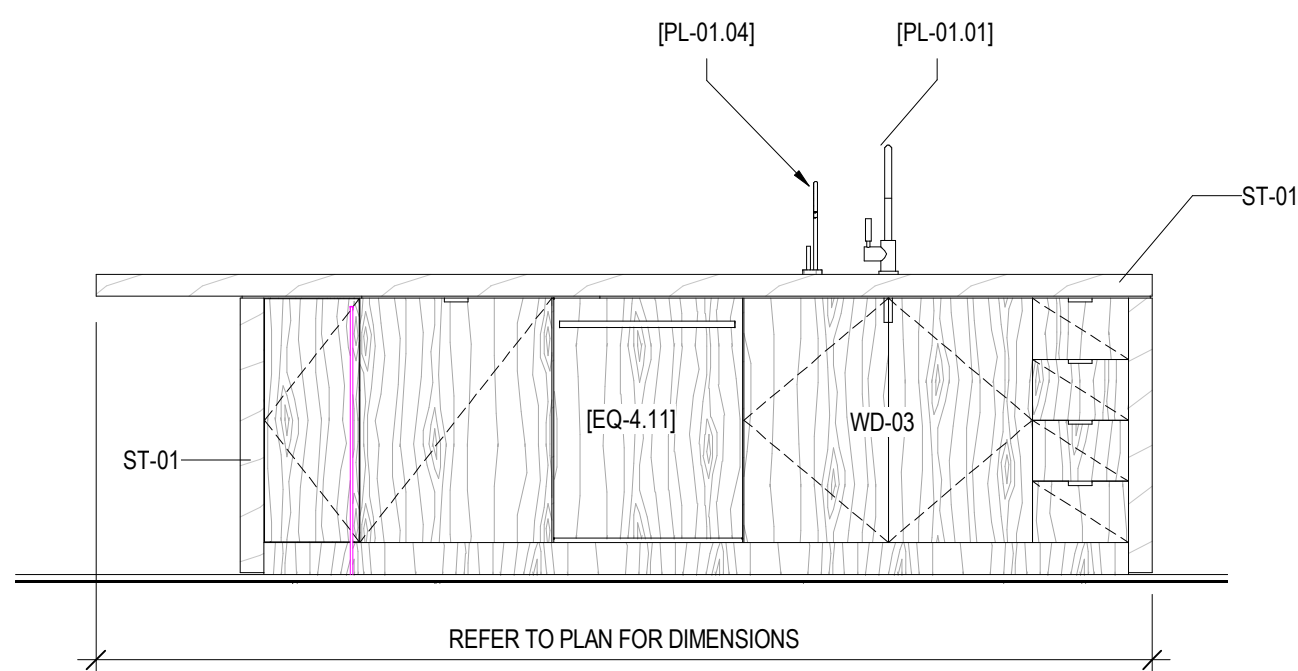


4 UNIT G - KITCHEN ISLAND - C
SCALE: 1/2" = 1'-0"

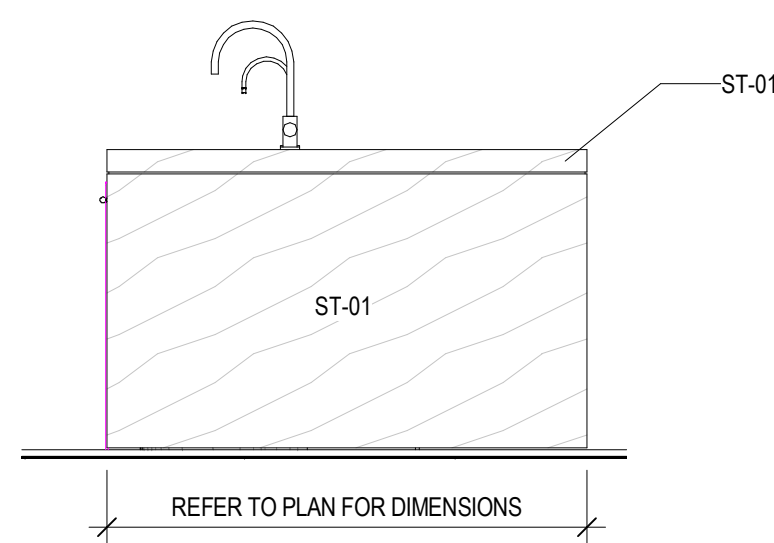

3 UNIT G - KITCHEN ISLAND - B
SCALE: 1/2" = 1'-0"

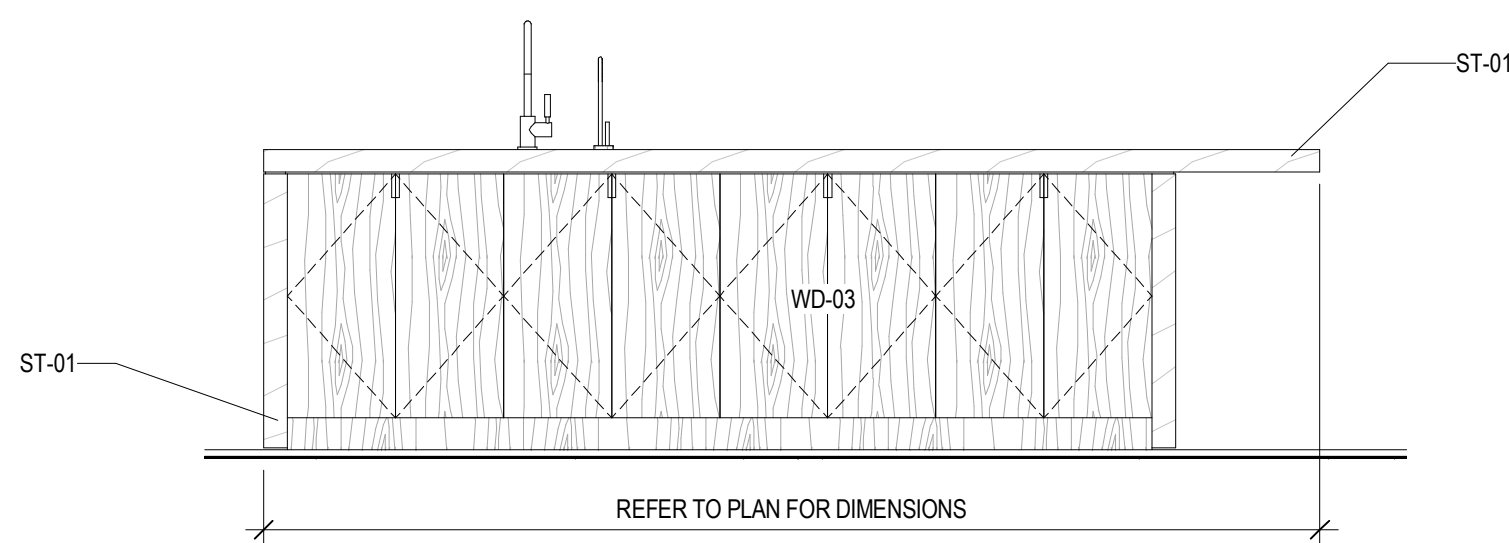

2 UNIT G - KITCHEN ISLAND - A
SCALE: 1/2" = 1'-0"

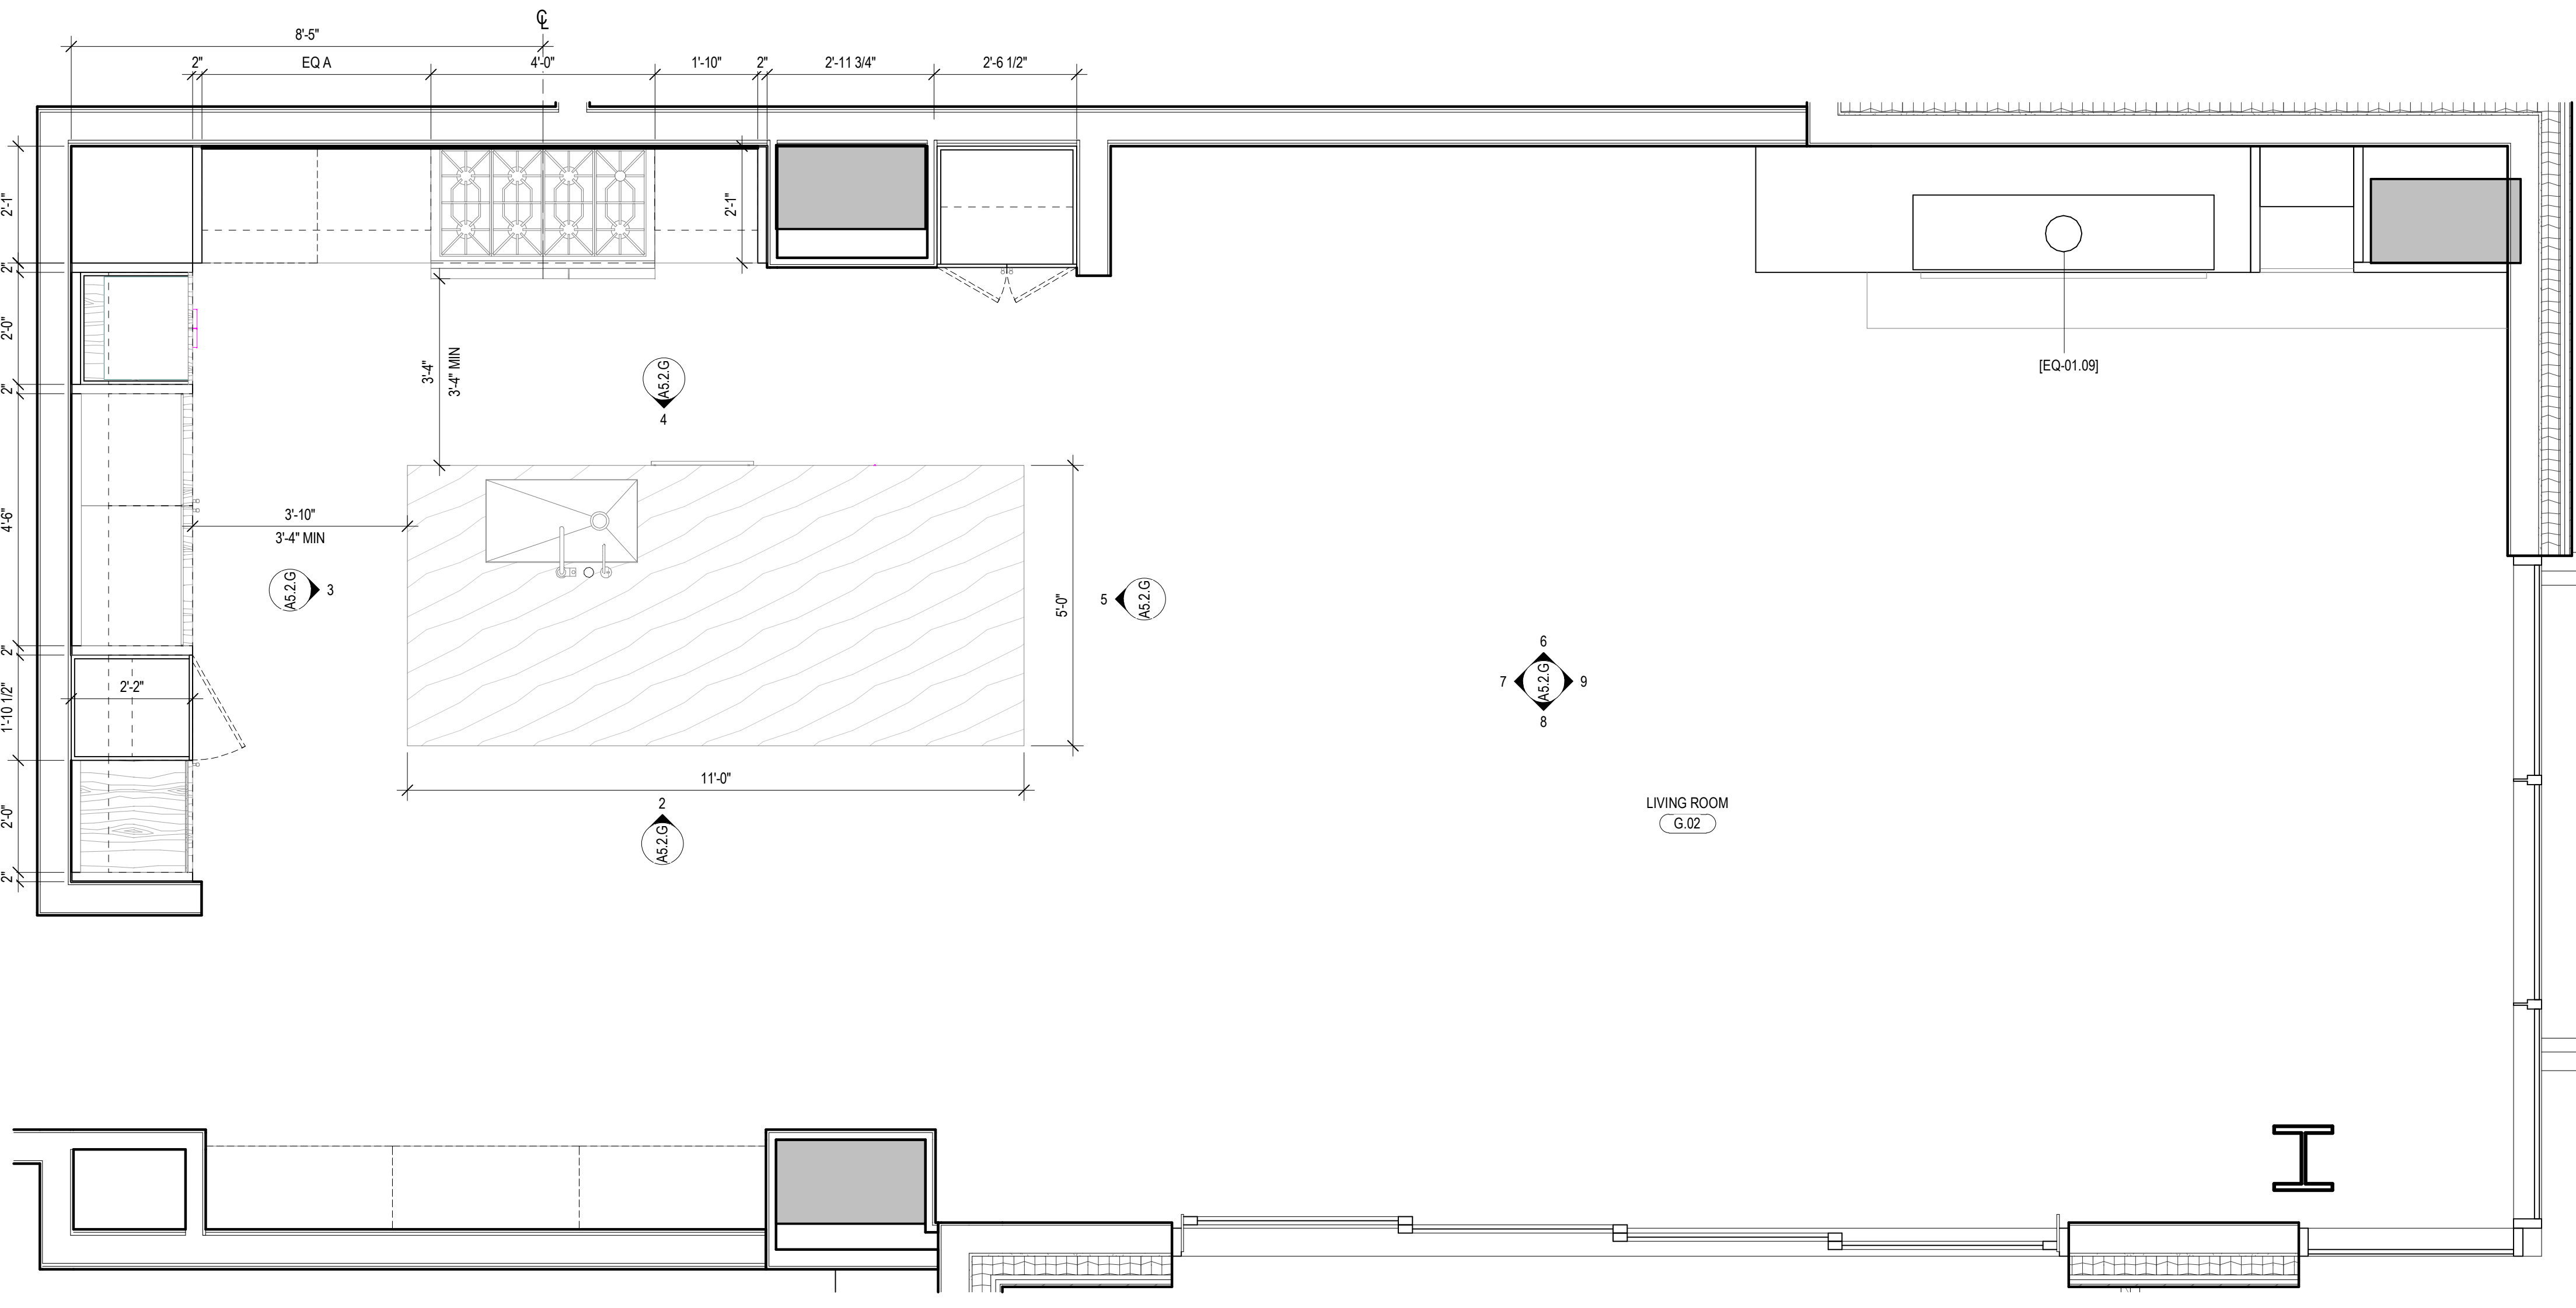

1 UNIT G - ENLARGED KITCHEN/LIVING
SCALE: 1/2" = 1'-0"

103 South Jackson St. Suite 600
Seattle, Washington 98104 USA
+1 206 458 1800
olsonkundig.com

Olson Kundig

SOMMET BLANC
9300 MARSAC AVE
PARK CITY, UT 84060



Aspen Group USA, LLC
PO Box 980022
Park City, Utah 84098

Pool Consultant
Cloward H2O
2696 N University Ave, Suite 250
Provo, UT 84604

Landscape Architect
EPG Design
6940 South High Tech Drive, Suite 100
Midvale, Utah 84047

Specifications Writer
Friday Group
88 Mainell Road
Middlebury, VT

Code Consultant
Holmes
600 1st Avenue, Suite 200A
Seattle, WA 98104

Fire Protection Engineer
Jensen Hughes
One Research Drive, Suite 305C
Westborough, MA 01581

Vertical Transportation Consultant
Larch Bates
15615 North Creek Parkway, Suite 304
Bothell, WA 98011

Structural Engineer
Magnusson Klemencic Associates
1301 5th Ave, Suite 3200
Seattle, WA 98101

Lighting Designer
O
319 SE MLK Blvd, Suite 210
Portland, Oregon 97219

Building Envelope Consultant
RDH
2101 N 34th St
Seattle, WA 98103

Accessibility Consultant
Studio Pacifica
2144 Westlake Ave N, Suite F
Seattle, WA 98109

MEP Engineer
WSP USA
1001 Fourth Ave., Suite 3100
Seattle, WA 98154

principal architect TK, KM
project manager TM, JR, LS, MD
drawn by SK, SS, JR, CP, AL
NH, EK, BD, ER

checked by Checker
job no. 2052
date 11/18/2022

revisions:

no. date by


ISSUED FOR CONSTRUCTION
11/18/2022

INTERIOR ELEVATIONS -
UNIT G - KITCHEN -
LIVING


A5.2.G

INTERIOR ELEVATION GENERAL NOTES


1. REFER TO UNIT L KITCHEN ENLARGED PLAN AND ELEVATIONS (SHEET A5.2.L) FOR TYPICAL APPLIANCE, HARDWARE, MATERIAL FINISHES, AND VERTICAL DIMENSIONS.

 


10 UNIT H - WINE COOLER
SCALE: 1/2" = 1'-0"

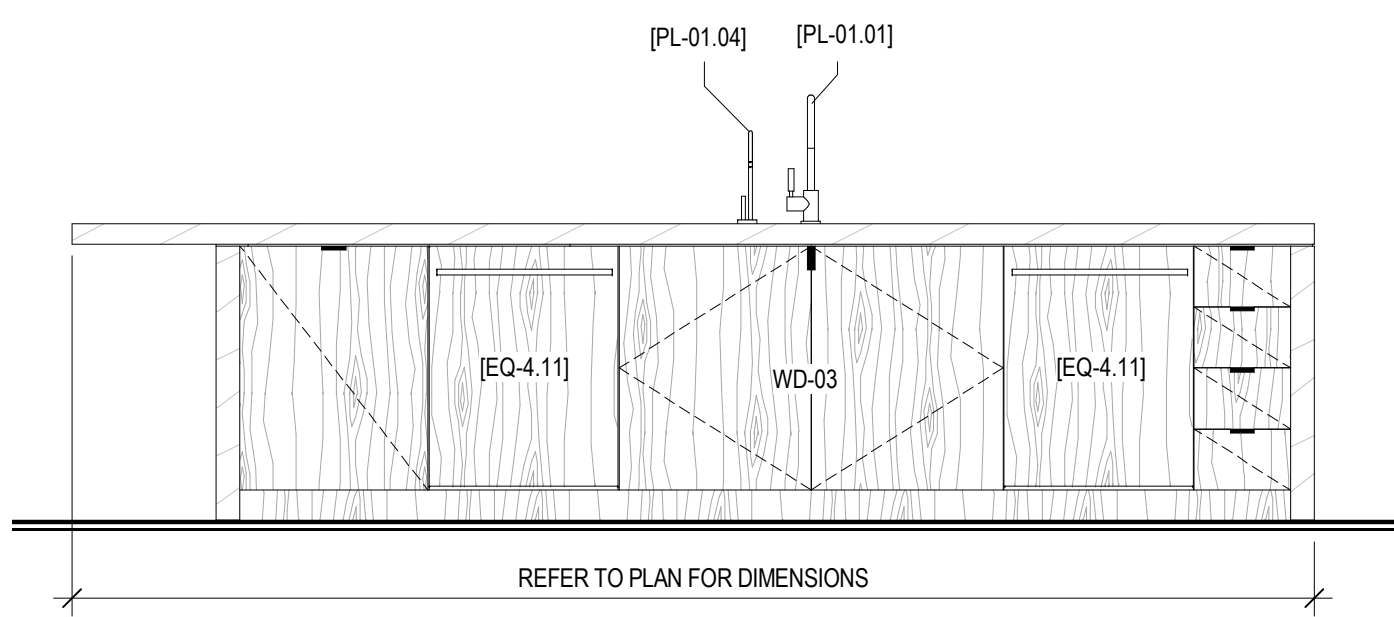


9 UNIT H - KITCHEN ISLAND - D
SCALE: 1/2" = 1'-0"

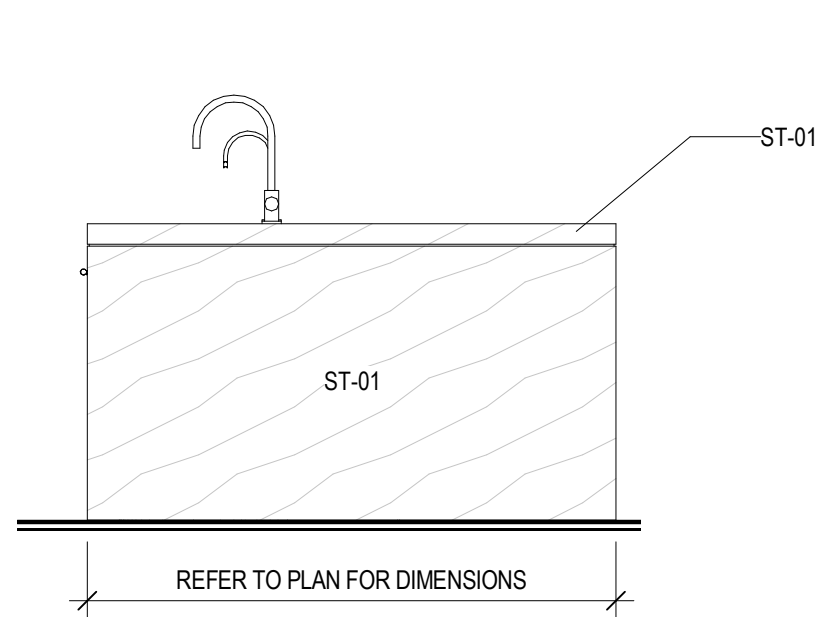


8 UNIT H - KITCHEN ISLAND - C
SCALE: 1/2" = 1'-0"

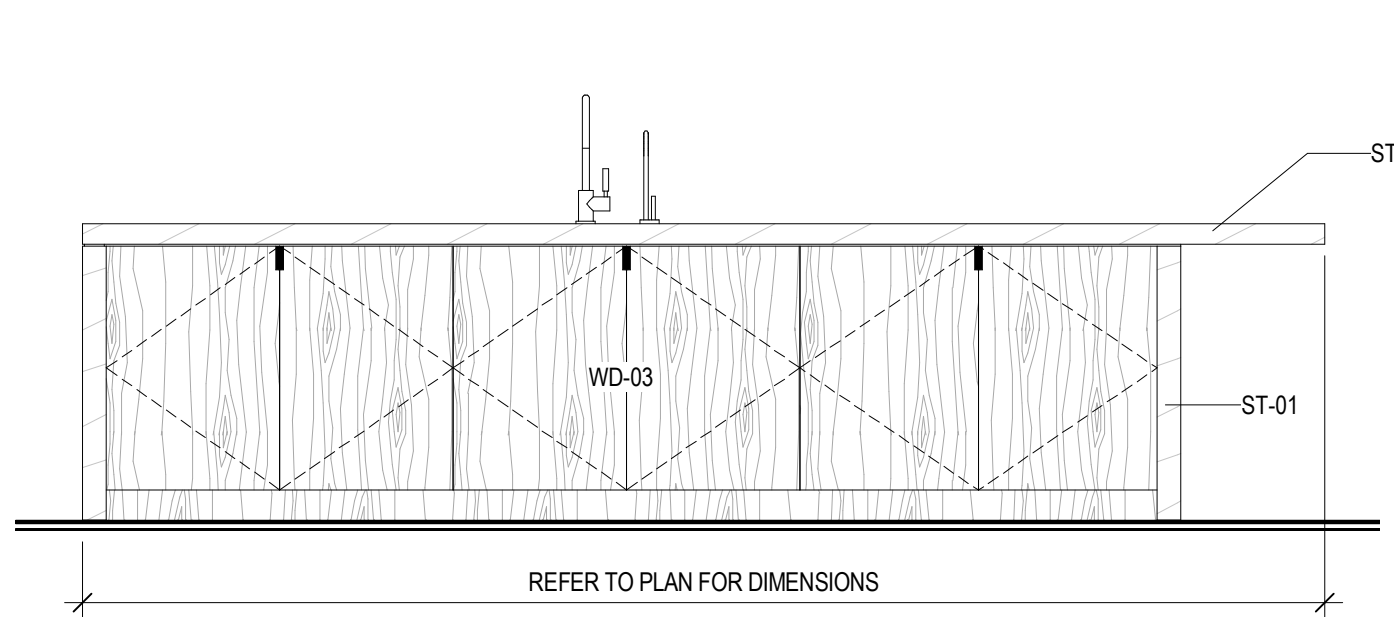


7 UNIT H - KITCHEN ISLAND - B
SCALE: 1/2" = 1'-0"

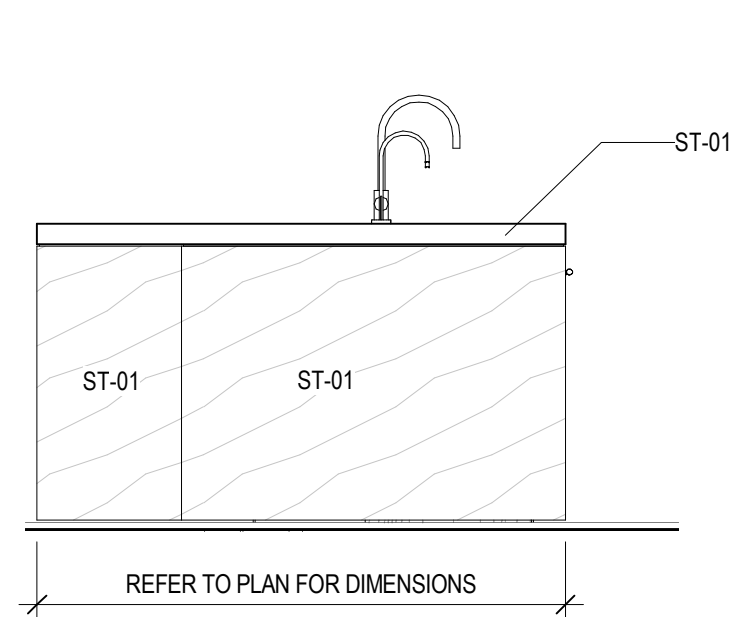


6 UNIT H - KITCHEN ISLAND - A
SCALE: 1/2" = 1'-0"

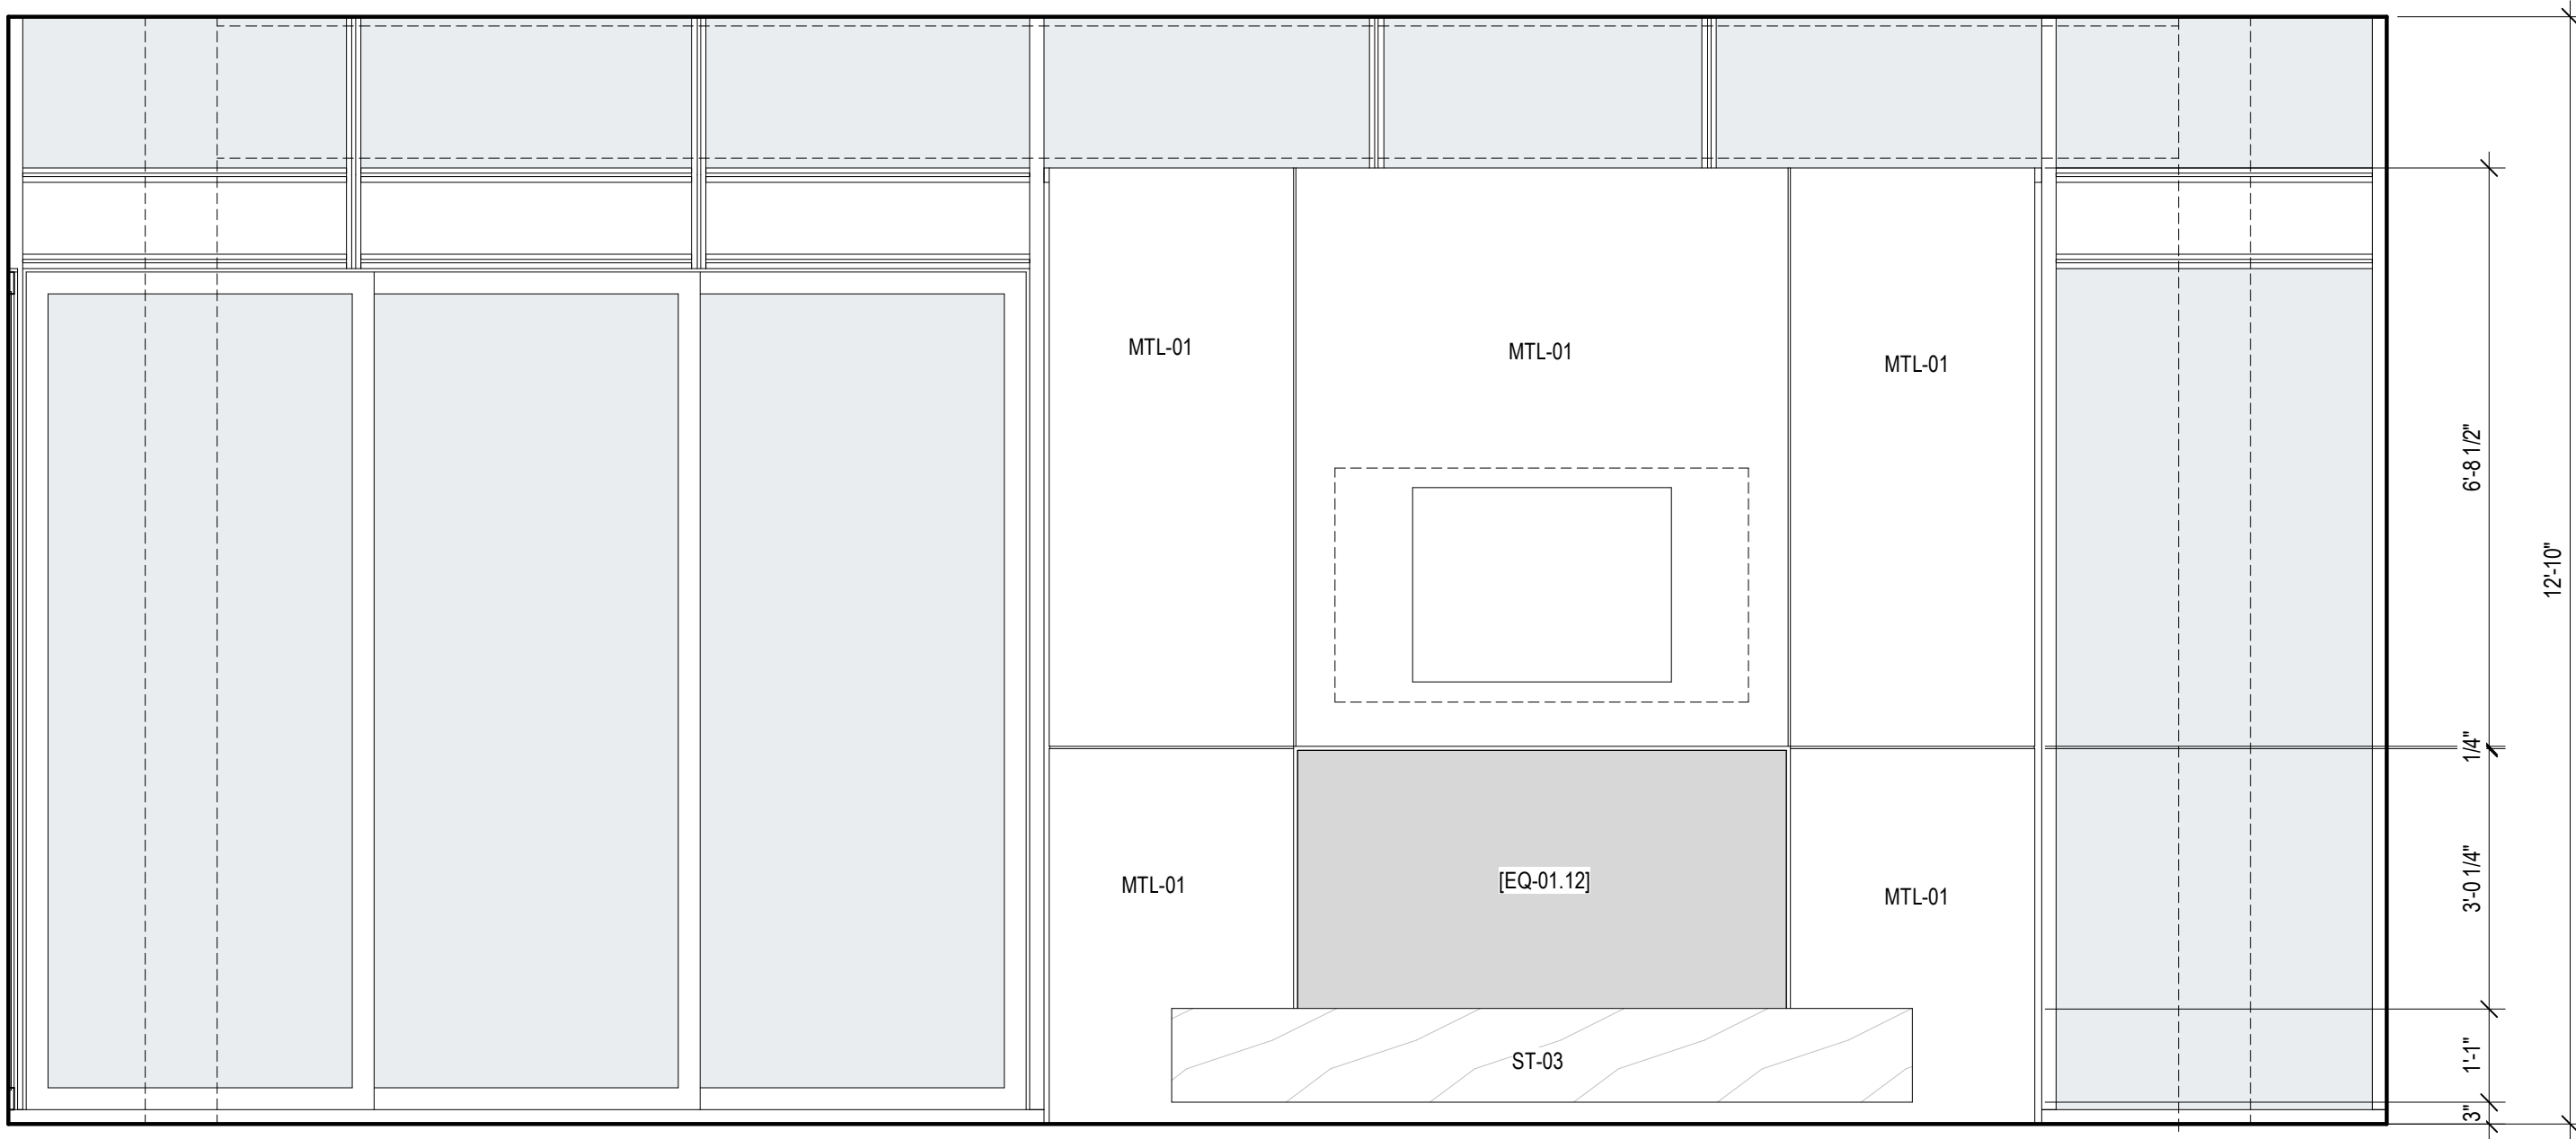


5 INTERIOR ELEVATION - UNIT H - KITCHEN/LIVING - D
SCALE: 1/2" = 1'-0"

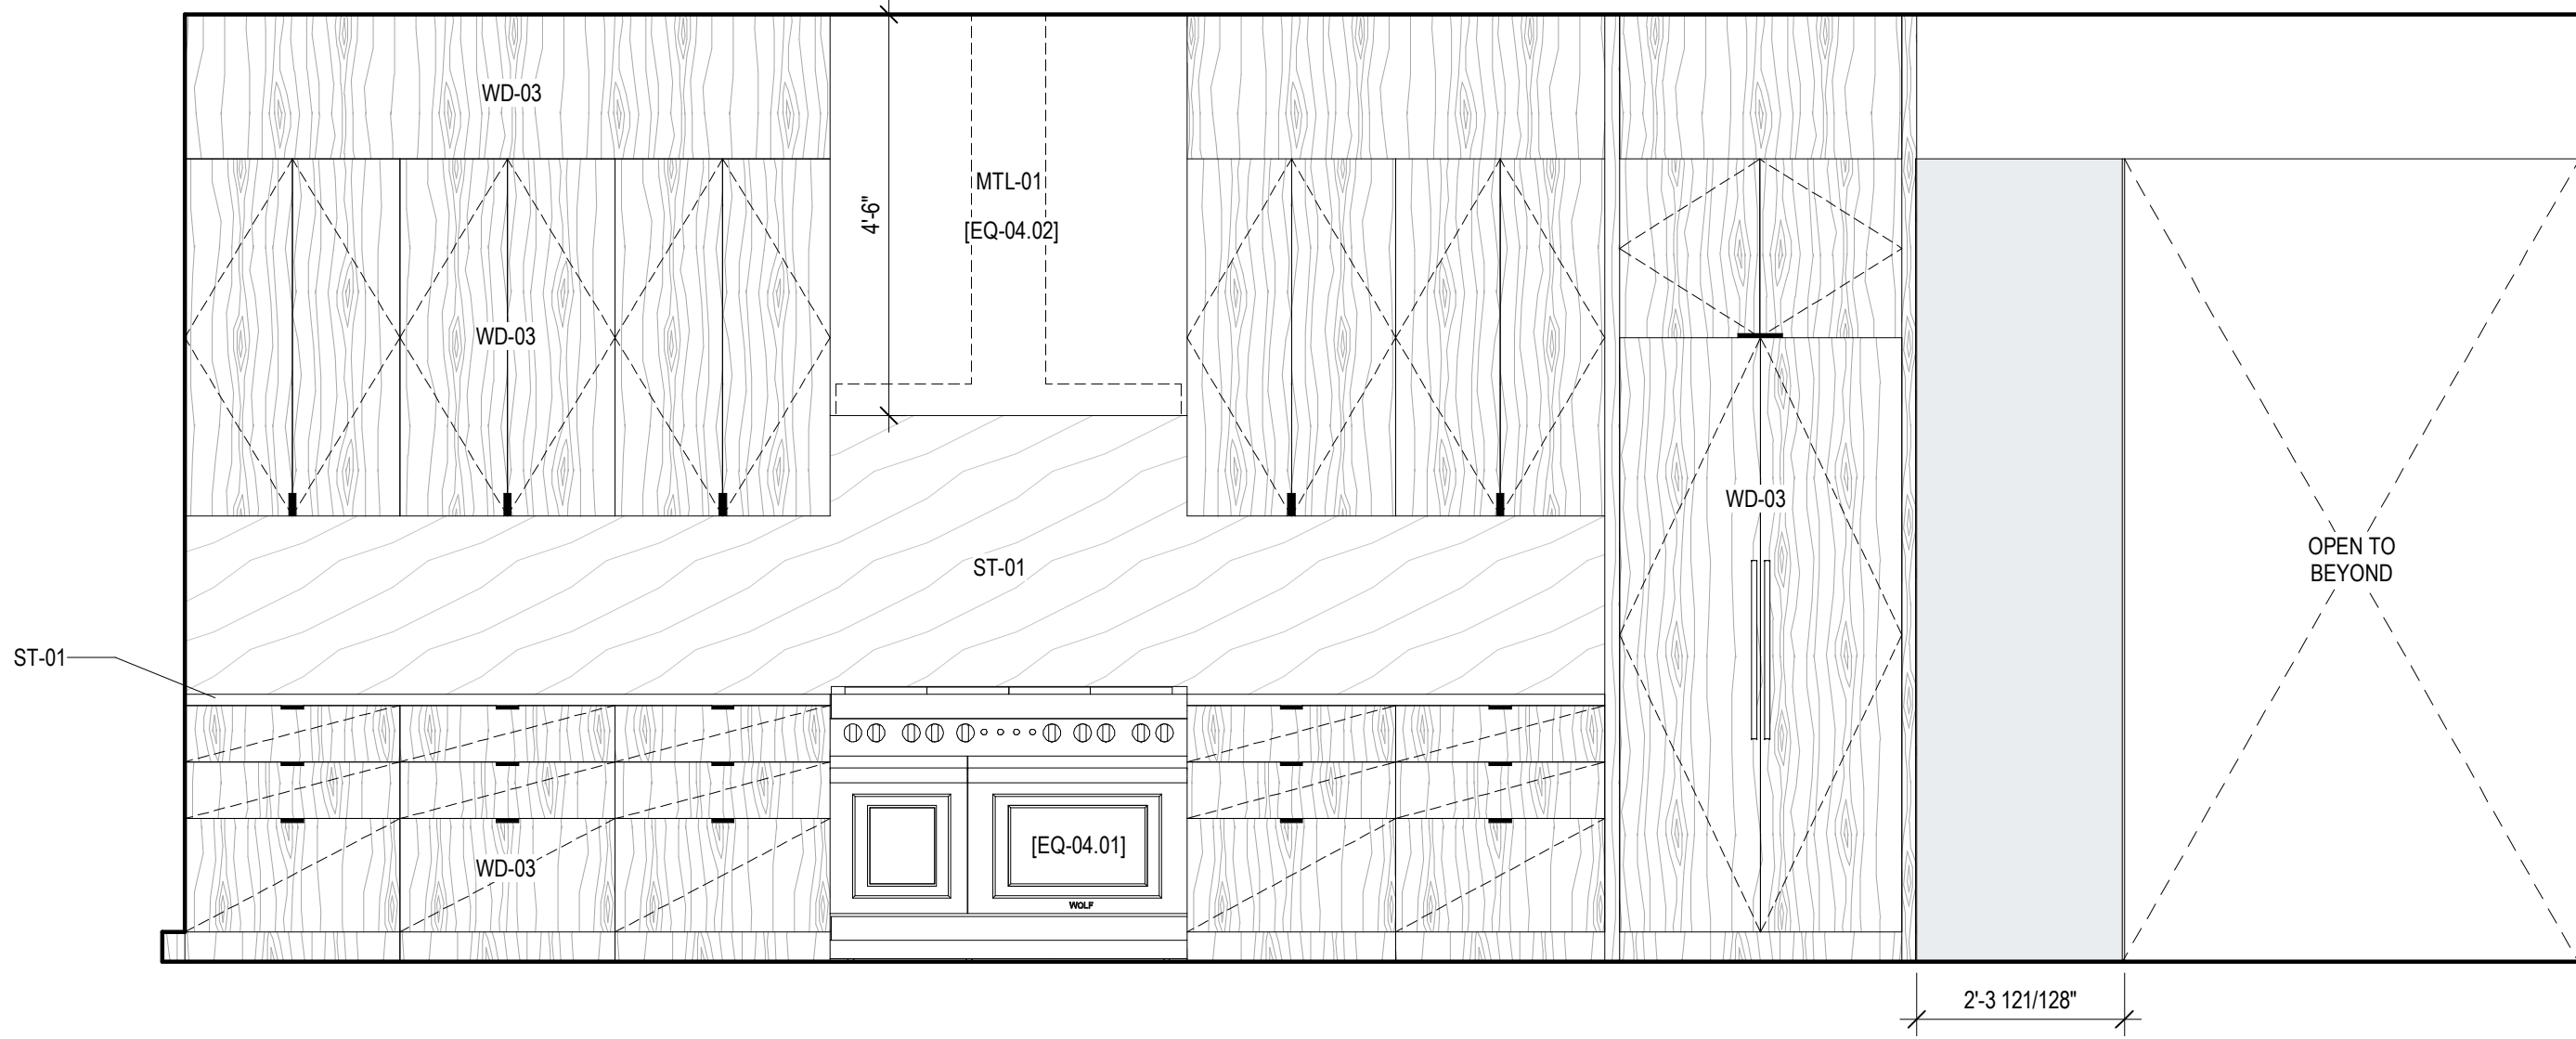


3 INTERIOR ELEVATION - UNIT H - KITCHEN/LIVING - B
SCALE: 1/2" = 1'-0"

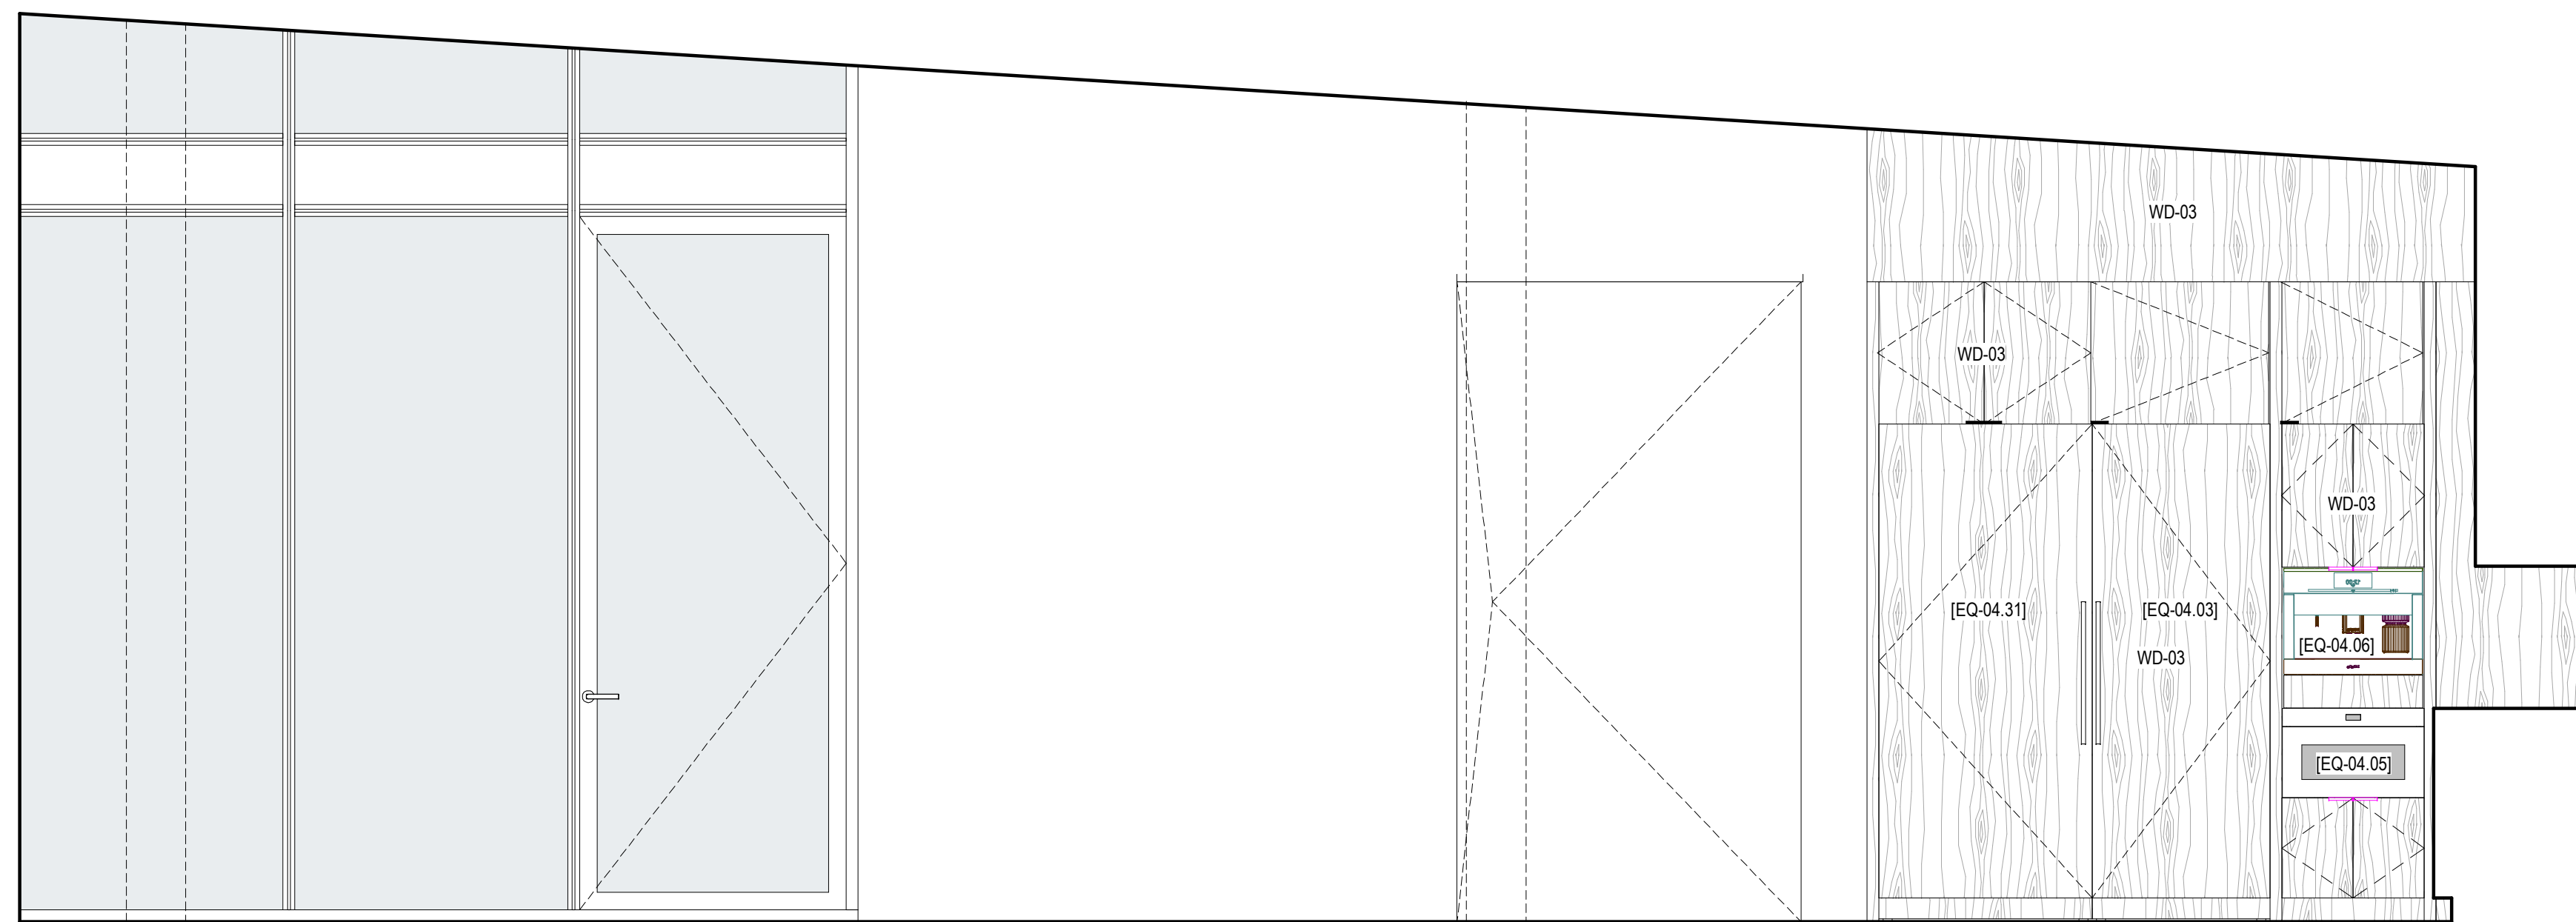

2 INTERIOR ELEVATION - UNIT H - KITCHEN/LIVING - A
SCALE: 1/2" = 1'-0"

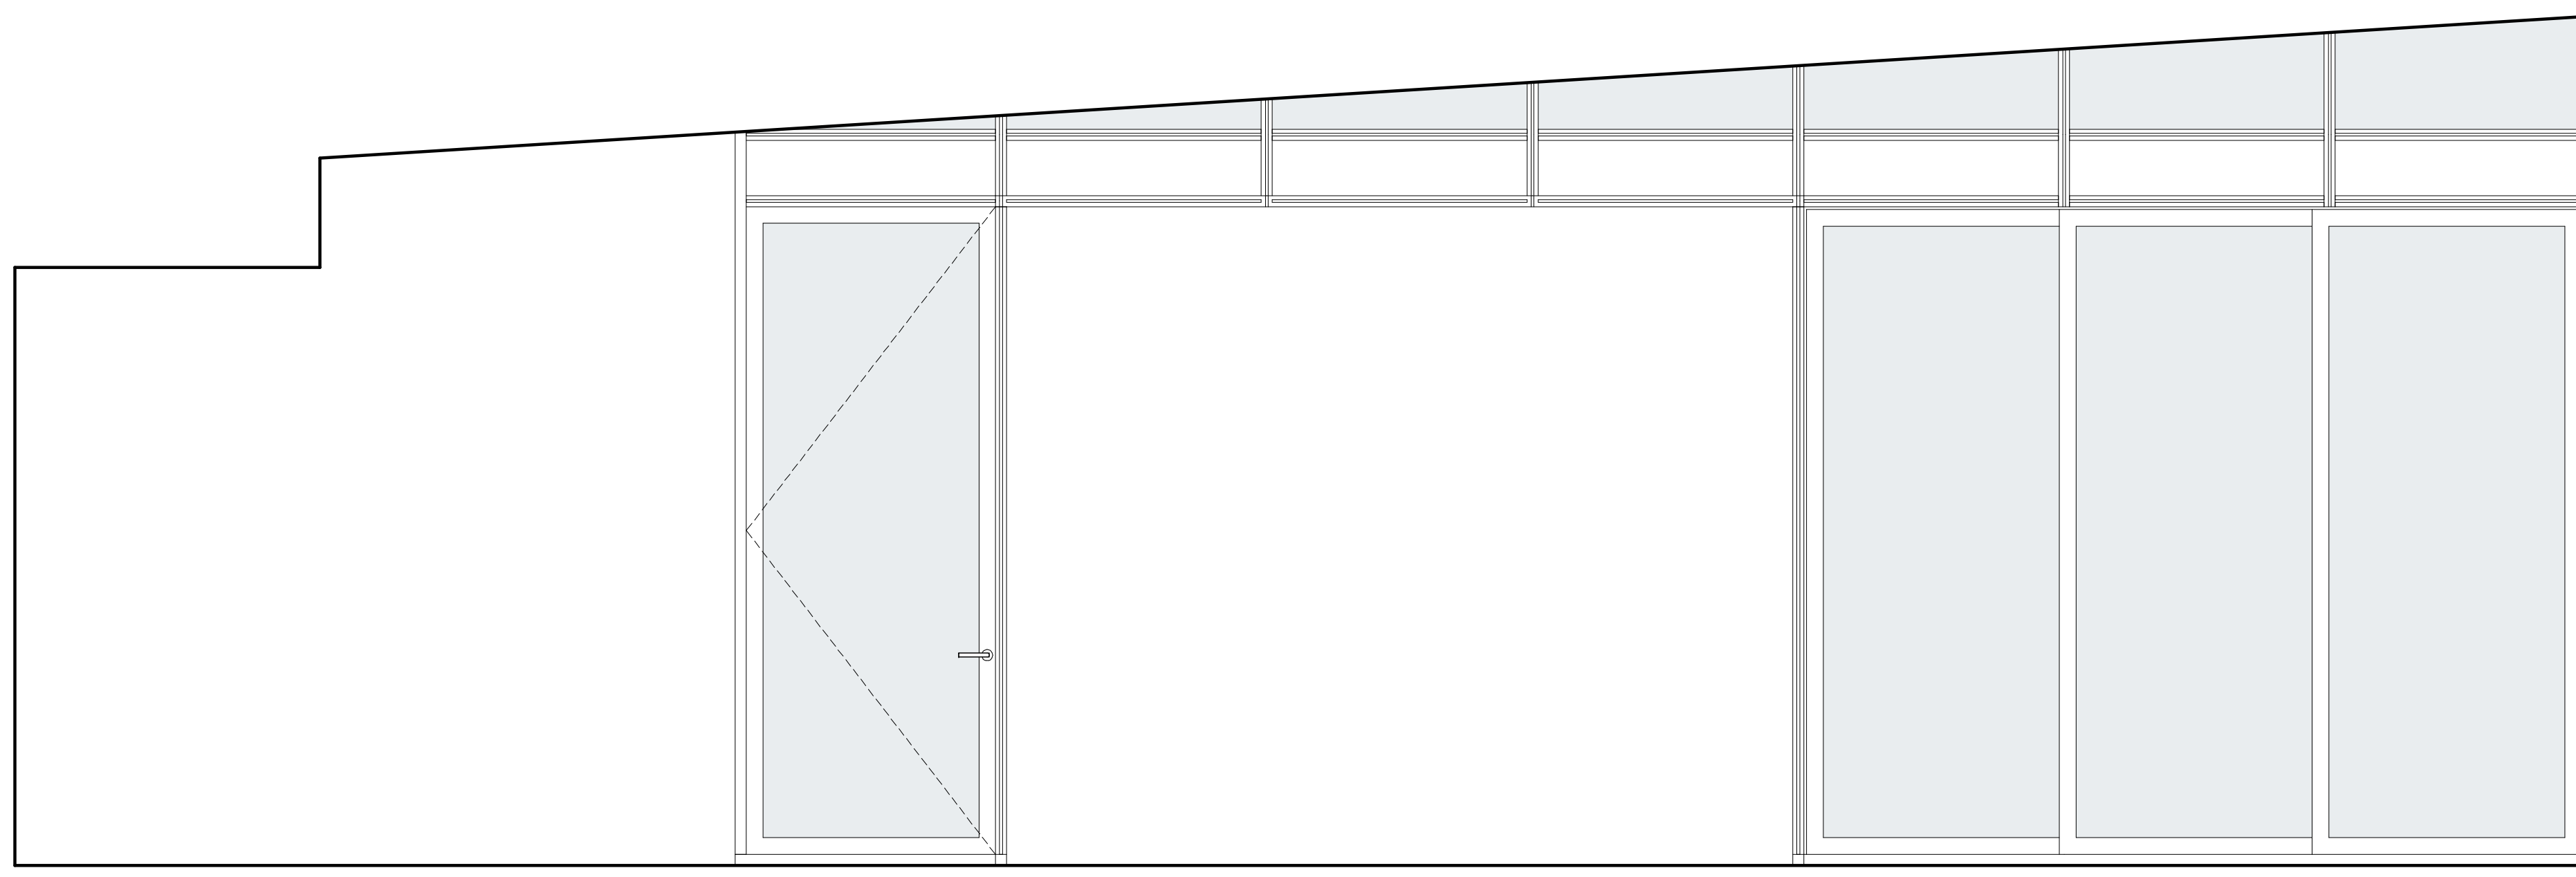

4 INTERIOR ELEVATION - UNIT H - KITCHEN/LIVING - C
SCALE: 1/2" = 1'-0"

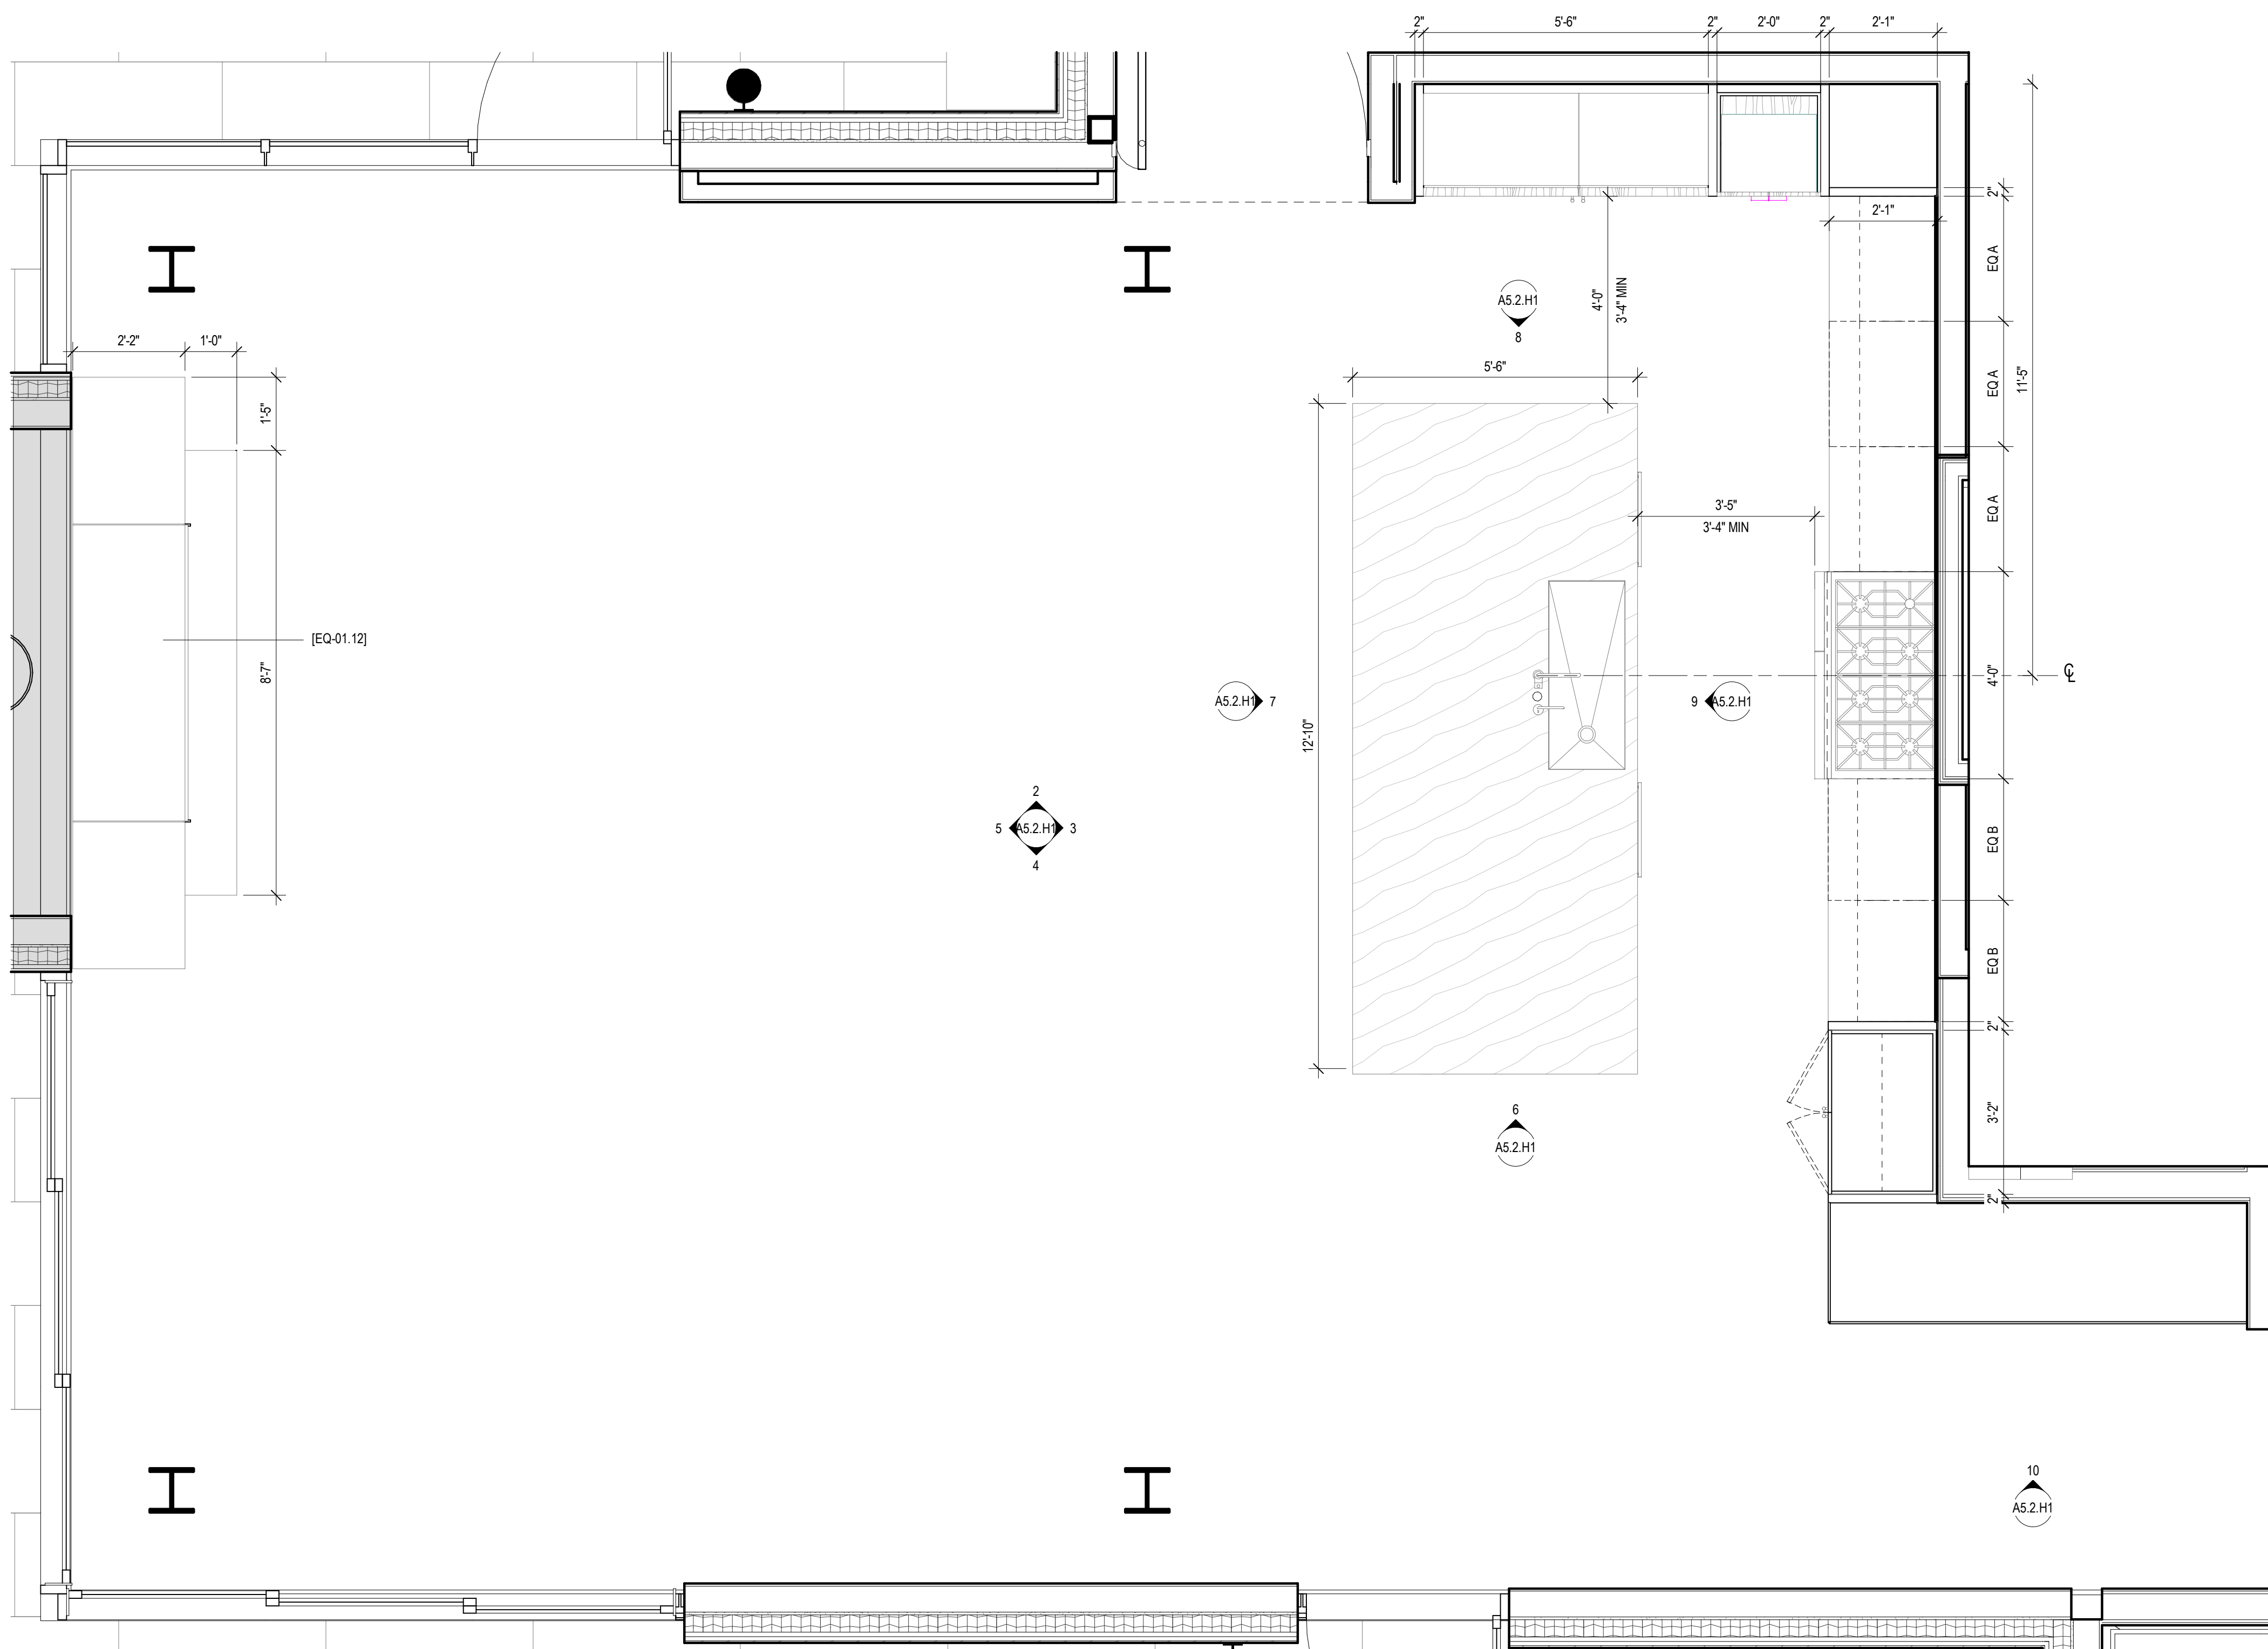

1 UNIT H - ENLARGED KITCHEN/LIVING
SCALE: 1/2" = 1'-0"

109 South Jackson St. Suite 600
Seattle, Washington 98104 USA
+1 206 324 0810 olsonkundig.com

Olson Kundig

SOMMET BLANC
9300 MARSAC AVE
PARK CITY, UT 84060



Aspen Group USA, LLC
PO Box 980022
Park City, Utah 84098

Pool Consultant
Cloward H2O
2696 N University Ave, Suite 250
Provo, UT 84604

Landscape Architect
EPG Design
6940 South High Tech Drive, Suite 100
Midvale, Utah 84047

Specifications Writer
Friday Group
88 Mainelli Road
Middlebury, VT

Code Consultant
Holmes
600 1st Avenue, Suite 200A
Seattle, WA 98104

Fire Protection Engineer
Jensen Hughes
One Research Drive, Suite 305C
Westborough, MA 01581

Vertical Transportation Consultant
Larch Bates
19515 North Creek Parkway, Suite 304
Bothell, WA 98011

Structural Engineer
Magnusson Klemencic Associates
1301 5th Ave, Suite 3200
Seattle, WA 98101

Lighting Designer
O
1319 SE MLK Blvd, Suite 210
Portland, Oregon 97219

Building Envelope Consultant
RDH
2101 N 34th St
Seattle, WA 98103

Accessibility Consultant
Studio Pacifica
2144 Westlake Ave N, Suite F
Seattle, WA 98109

MEP Engineer
WSP USA
1001 Fourth Ave., Suite 3100
Seattle, WA 98154

principal architect TK, KM
project manager TM, JB, LB, MD
drawn by SK, SS, JR, CP, AL
checked by NH, EK, BO, EB


checked by Checker
job no. 2052
date 11/18/2022

revisions:
no. date by


ISSUED FOR CONSTRUCTION
11/18/2022

INTERIOR ELEVATIONS -
UNIT H - KITCHEN -
LIVING


A5.2.H1

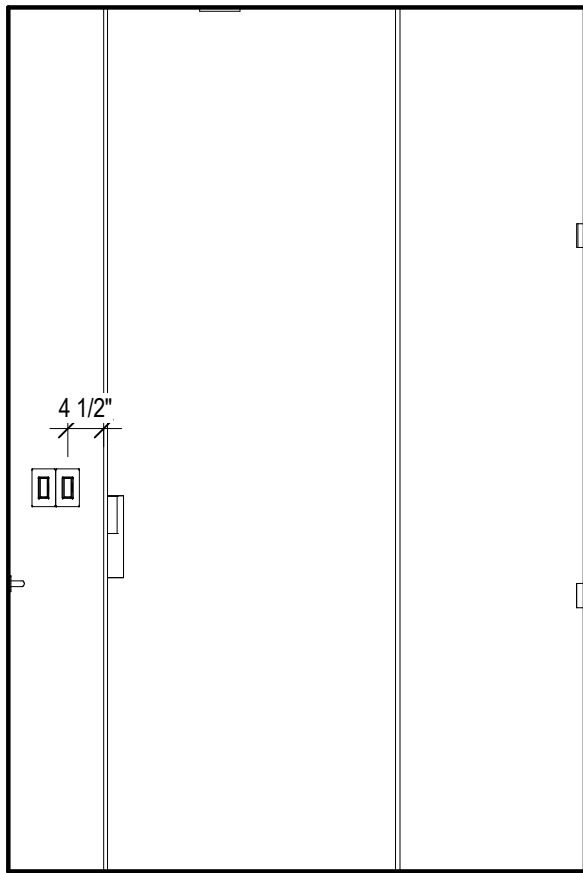


11 UNIT H - LAUNDRY - D
SCALE: 1/2" = 1'-0"

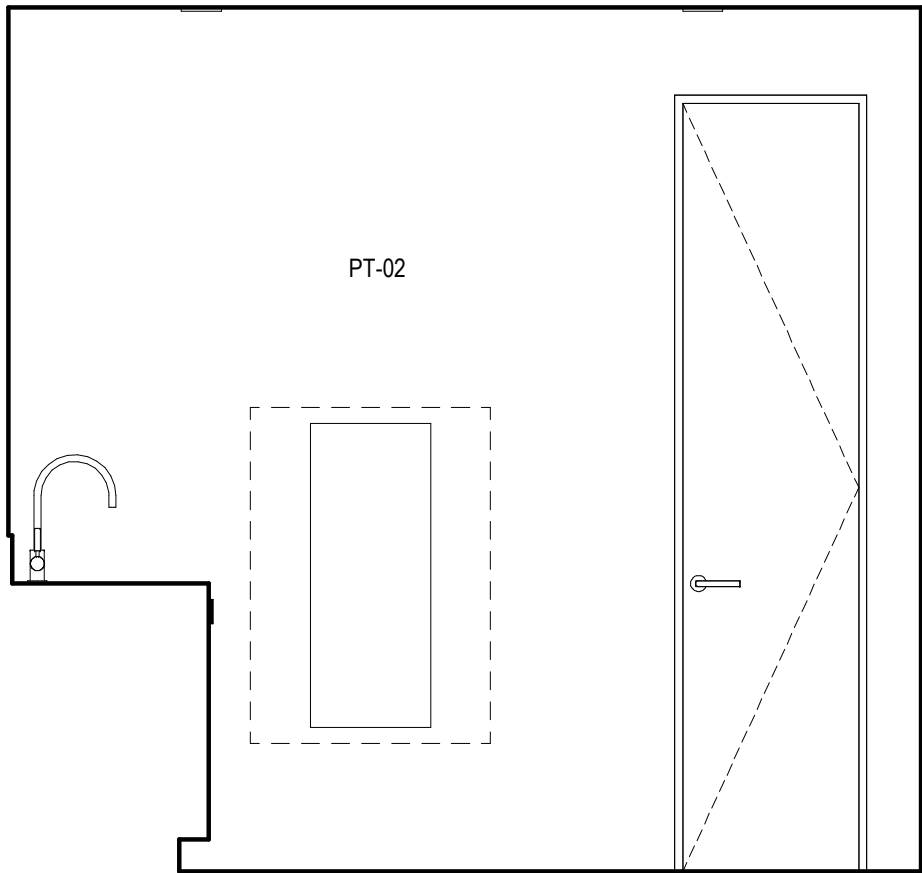


10 UNIT H - LAUNDRY - C
SCALE: 1/2" = 1'-0"

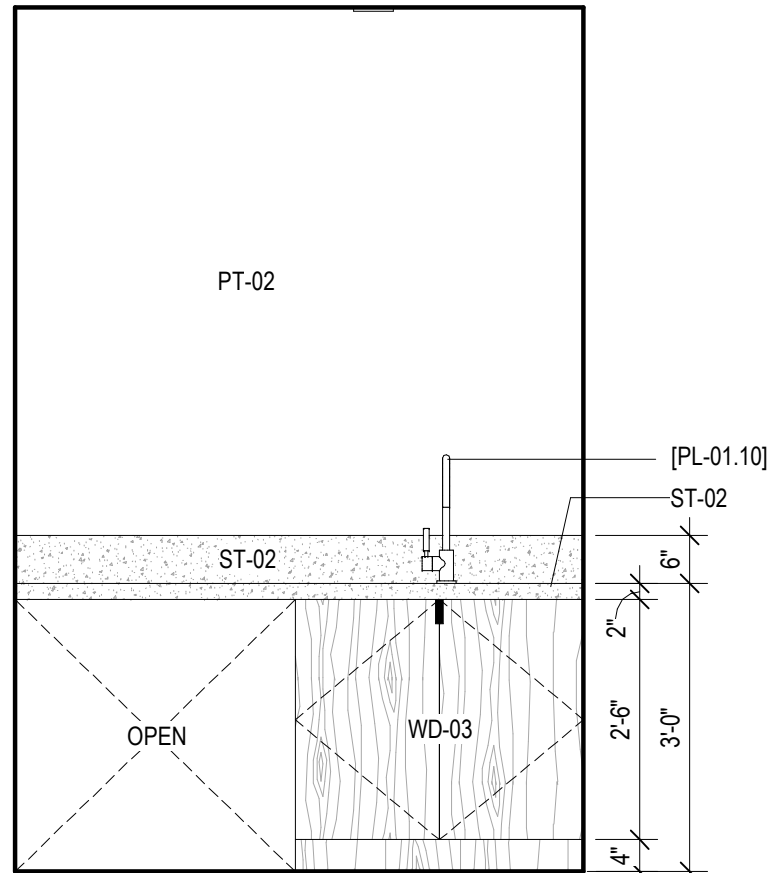


9 UNIT H - LAUNDRY - B
SCALE: 1/2" = 1'-0"

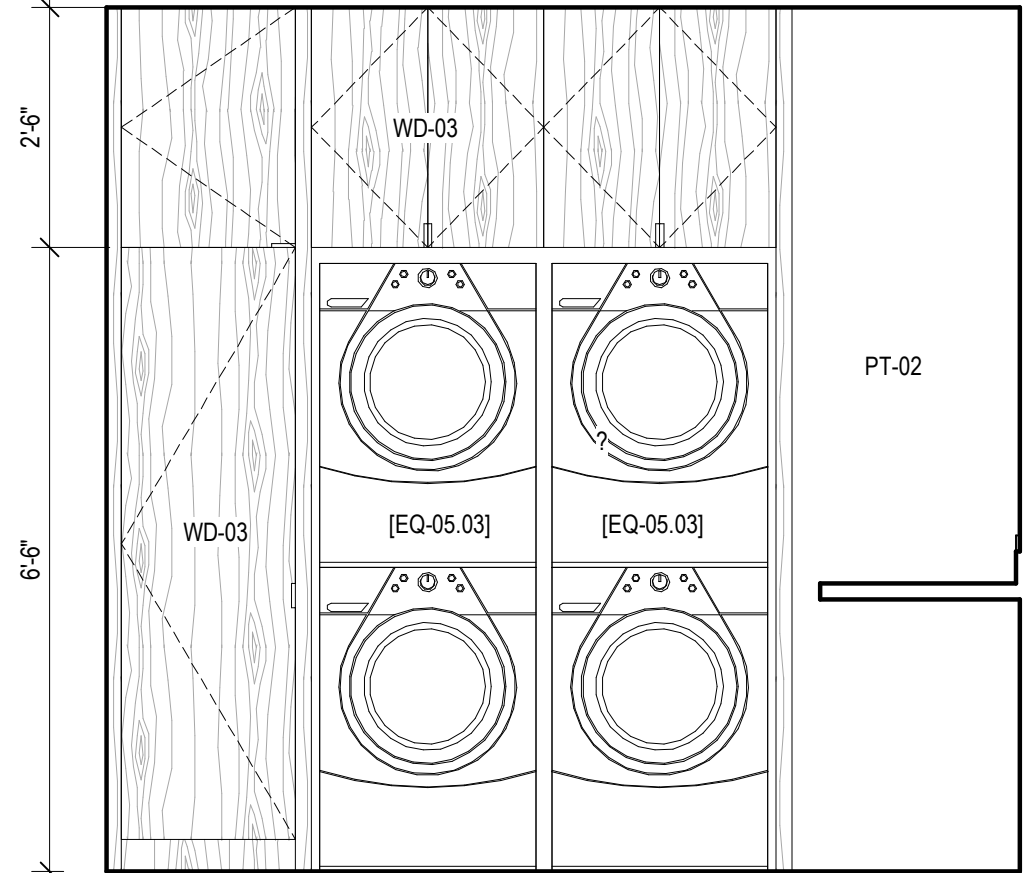

8 UNIT H - LAUNDRY - A
SCALE: 1/2" = 1'-0"

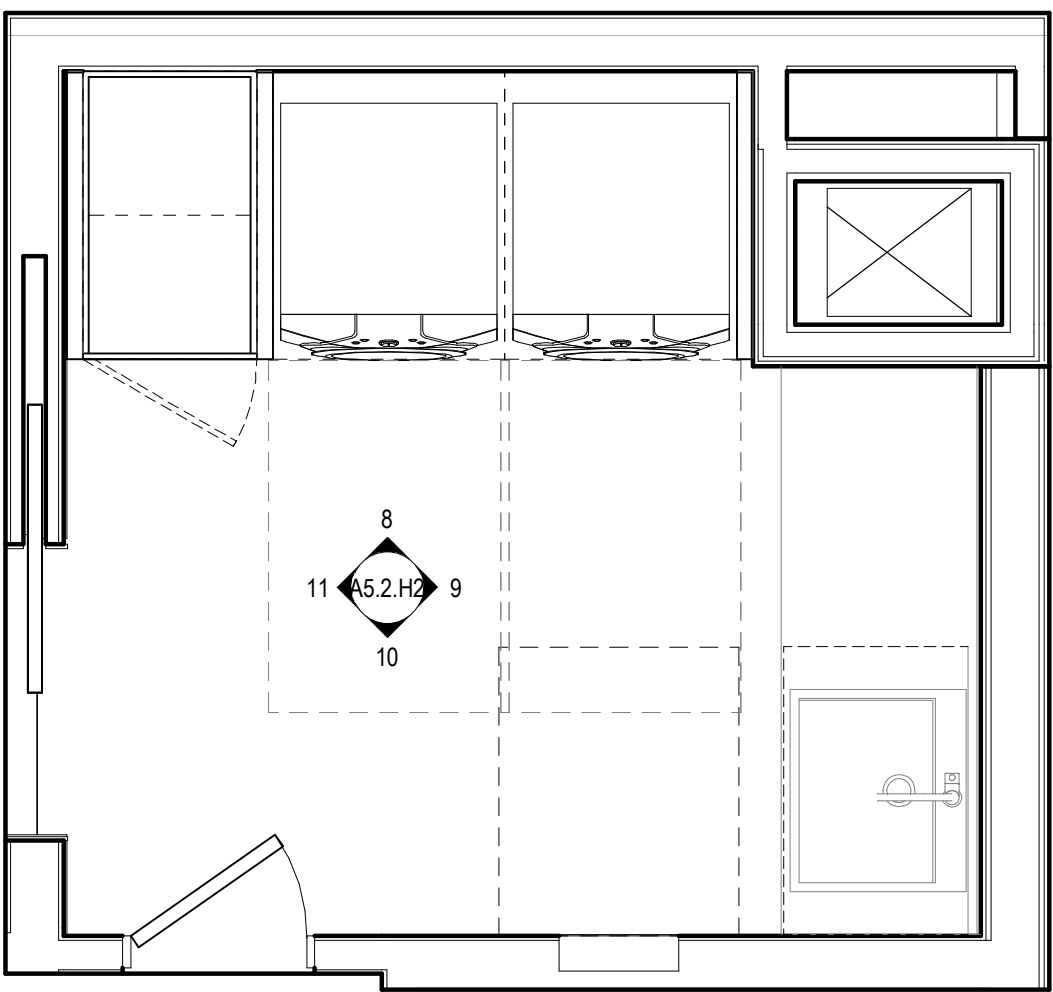

7 UNIT H - ENLARGED LAUNDRY
SCALE: 1/2" = 1'-0"

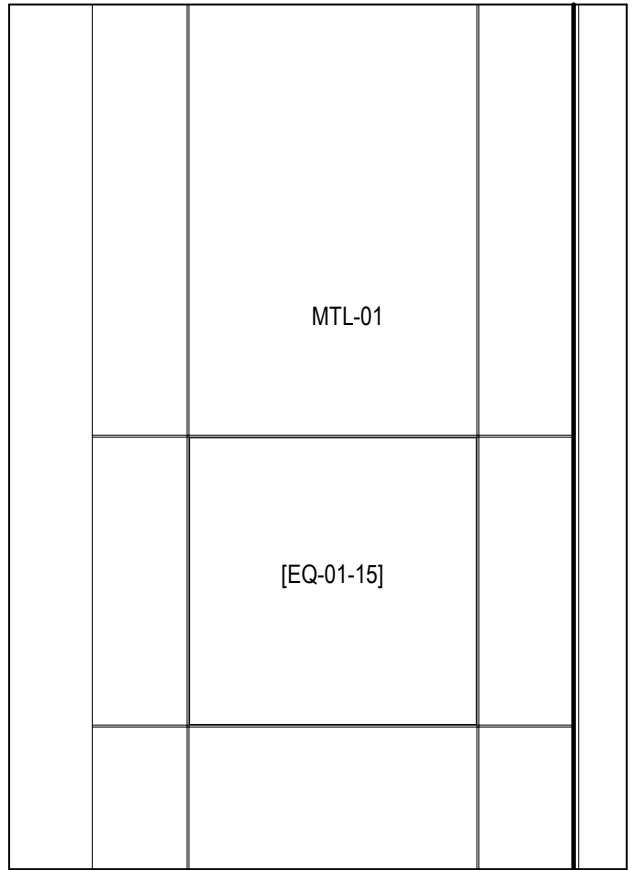

6 UNIT H - MASTER FIREPLACE
SCALE: 1/2" = 1'-0"

109 South Jackson St. Suite 600
Seattle, Washington 98104 USA
+1 206 454 1810 olsonkundig.com

Olson Kundig

SOMMET BLANC
8300 MARSAC AVE
PARK CITY, UT 84060



Aspen Group USA, LLC
PO Box 980022
Park City, Utah 84098

Pool Consultant
Cloward H2O
2696 N University Ave, Suite 250
Provo, UT 84604

Landscape Architect
EPG Design
6948 South High Tech Drive, Suite 100
Midvale, Utah 84047

Specifications Writer
Friday Group
88 Mainelli Road
Middlebury, VT

Code Consultant
Holmes
600 1st Avenue, Suite 200A
Seattle, WA 98104

Fire Protection Engineer
Jensen Hughes
One Research Drive, Suite 305C
Westborough, MA 01581

Vertical Transportation Consultant
Larch Bates
19515 North Creek Parkway, Suite 304
Bothell, WA 98011

Structural Engineer
Magnusson Klemencic Associates
1301 5th Ave, Suite 3200
Seattle, WA 98101

Lighting Designer
O
319 SE MLK Blvd, Suite 210
Portland, Oregon 97219

Building Envelope Consultant
RDH
2101 N 34th St
Seattle, WA 98103

Accessibility Consultant
Studio Pacifica
2144 Westlake Ave N, Suite F
Seattle, WA 98109

MEP Engineer
WSP USA
1001 Fourth Ave., Suite 3100
Seattle, WA 98154

principal architect TK, KM
project manager TM, JR, LS, MD
drawn by SK, SS, JR, CP, AL
checked by NH, EK, BD, EB

checked by Checker
job no. 2052
date 11/18/2022

revisions:

no. date by


ISSUED FOR
CONSTRUCTION
11/18/2022

INTERIOR ELEVATION -
UNIT H


A5.2.H2

INTERIOR ELEVATION GENERAL NOTES


1. REFER TO UNIT L KITCHEN ENLARGED PLAN AND ELEVATIONS (SHEET A5.2.I) FOR TYPICAL APPLIANCE, HARDWARE, MATERIAL FINISHES, AND VERTICAL DIMENSIONS.

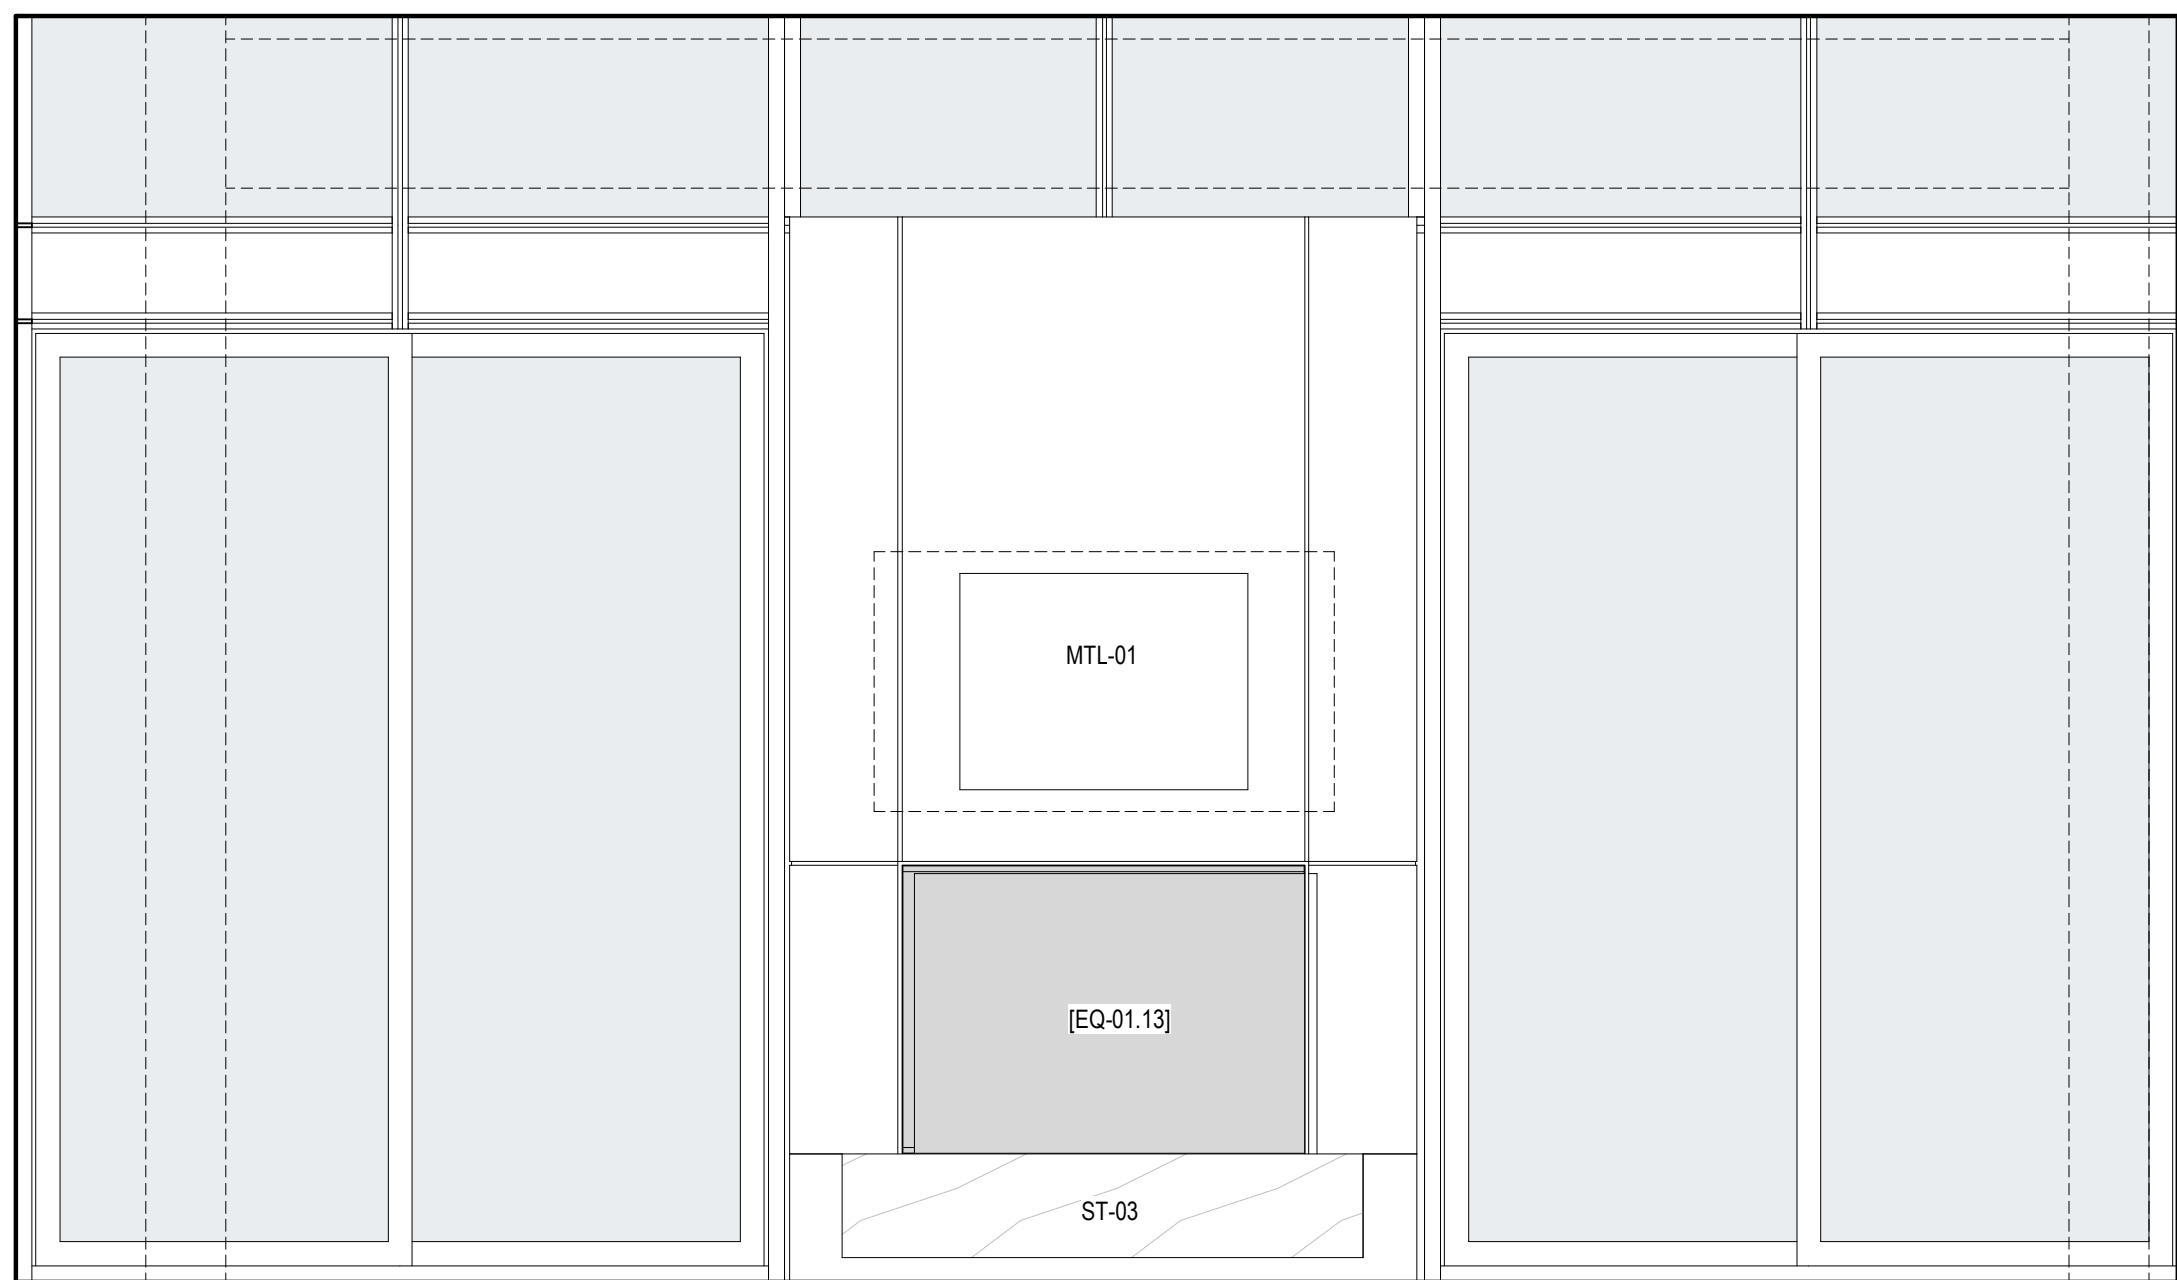


9 UNIT I - KITCHEN/LIVING - D
SCALE: 1/2" = 1'-0"

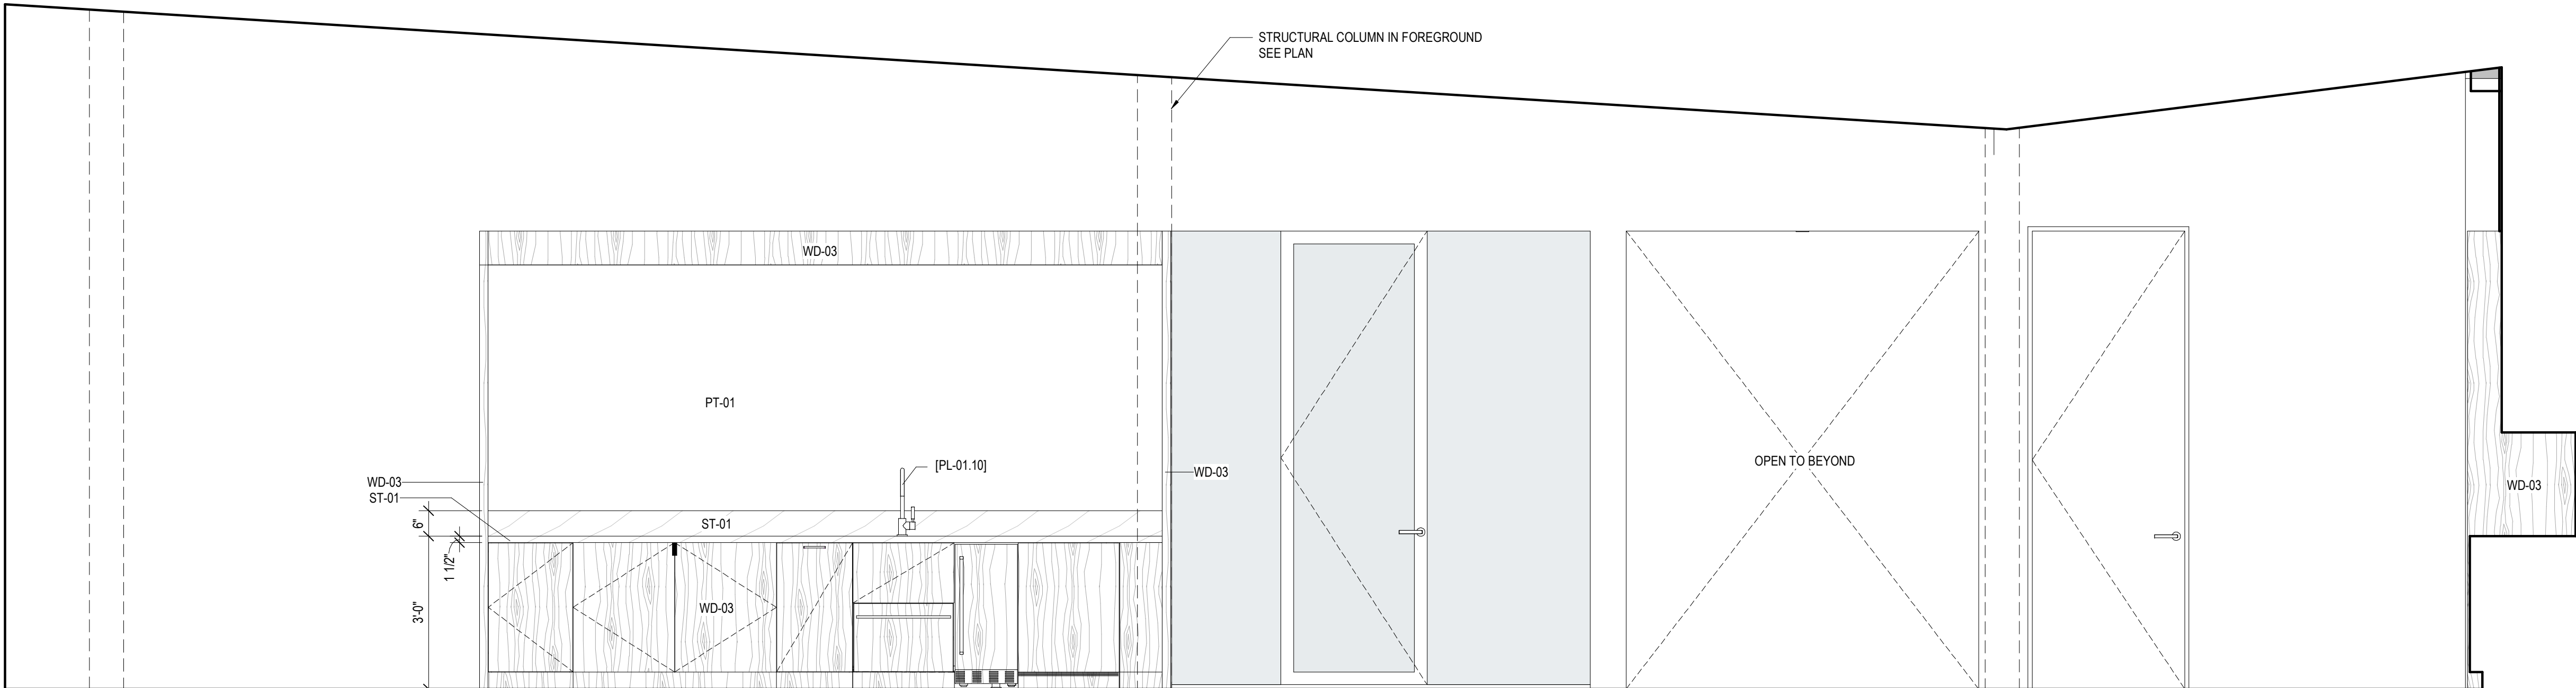


8 UNIT I - KITCHEN/LIVING - A
SCALE: 1/2" = 1'-0"

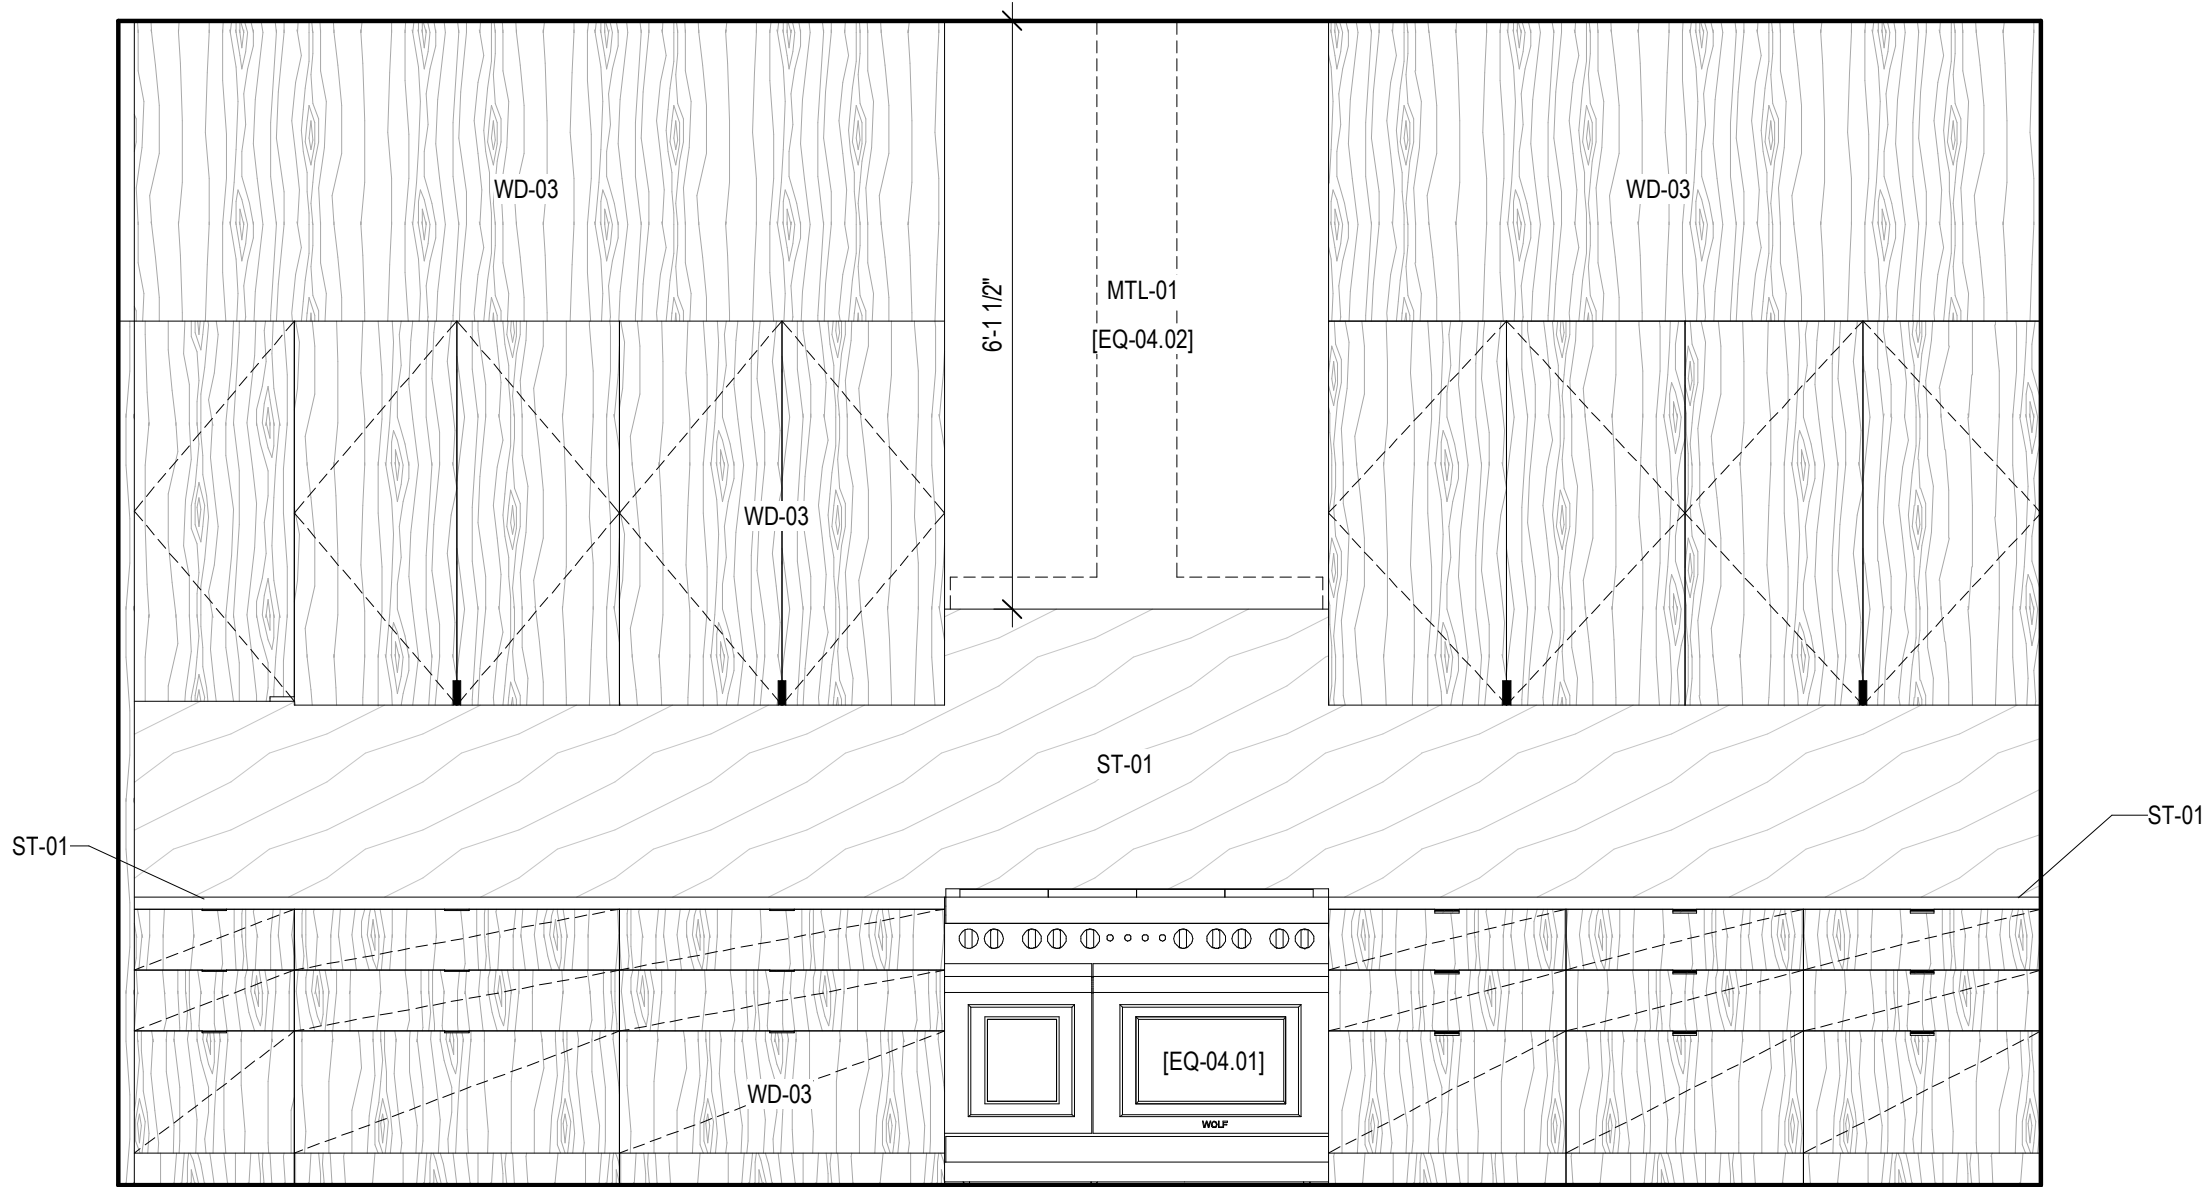


7 UNIT I - KITCHEN/LIVING - B
SCALE: 1/2" = 1'-0"

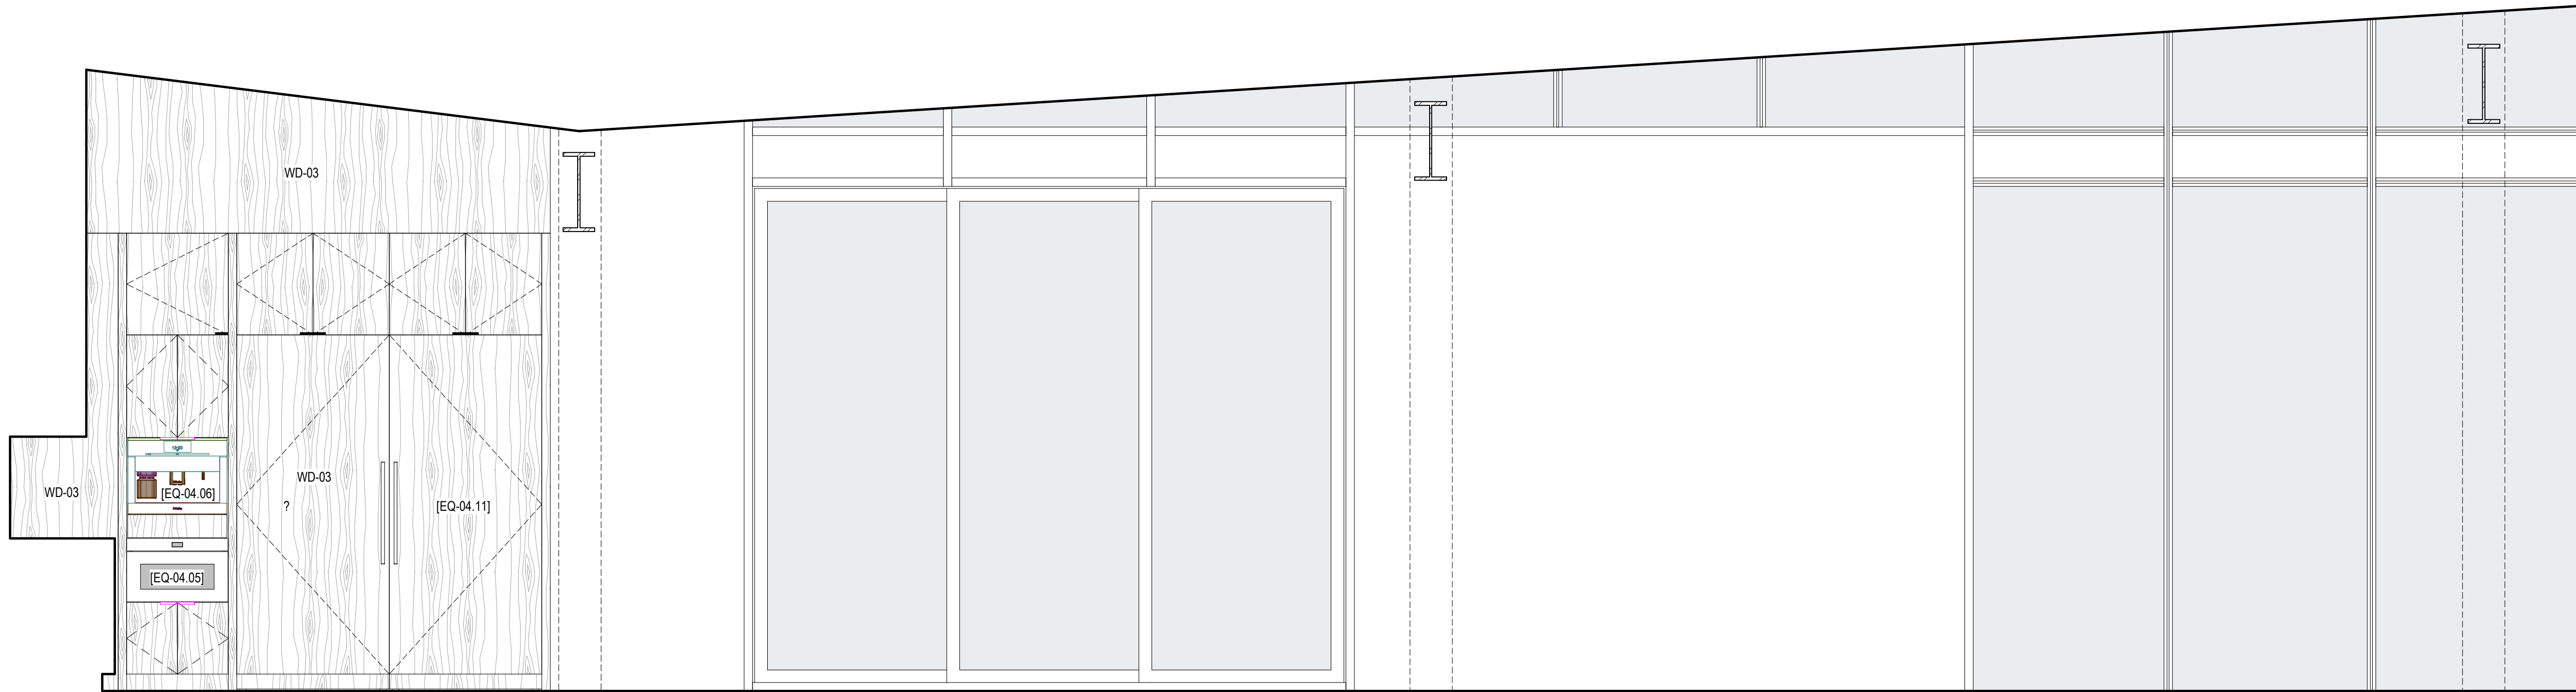


6 UNIT I - KITCHEN/LIVING - C
SCALE: 1/2" = 1'-0"

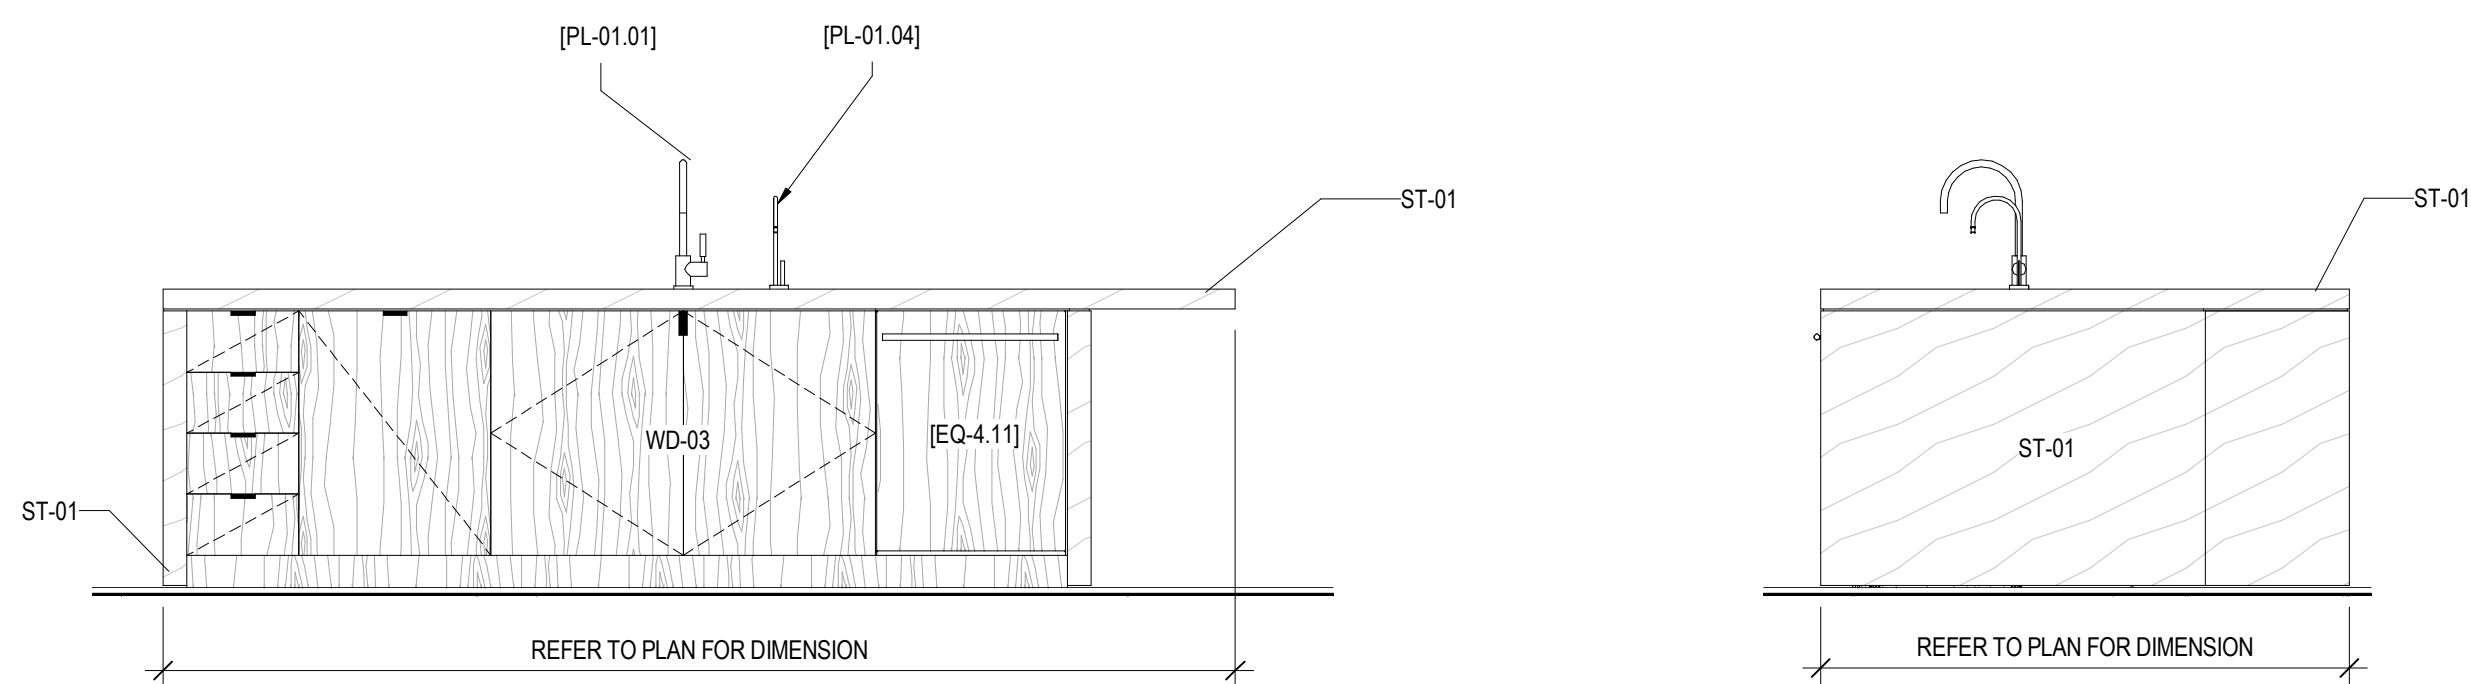


5 UNIT I - KITCHEN ISLAND - D
SCALE: 1/2" = 1'-0"

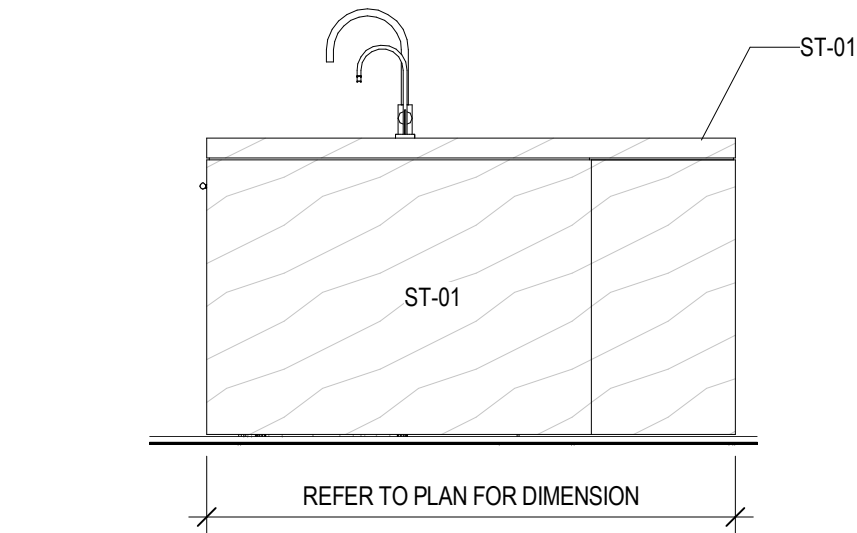


4 UNIT I - KITCHEN ISLAND - C
SCALE: 1/2" = 1'-0"

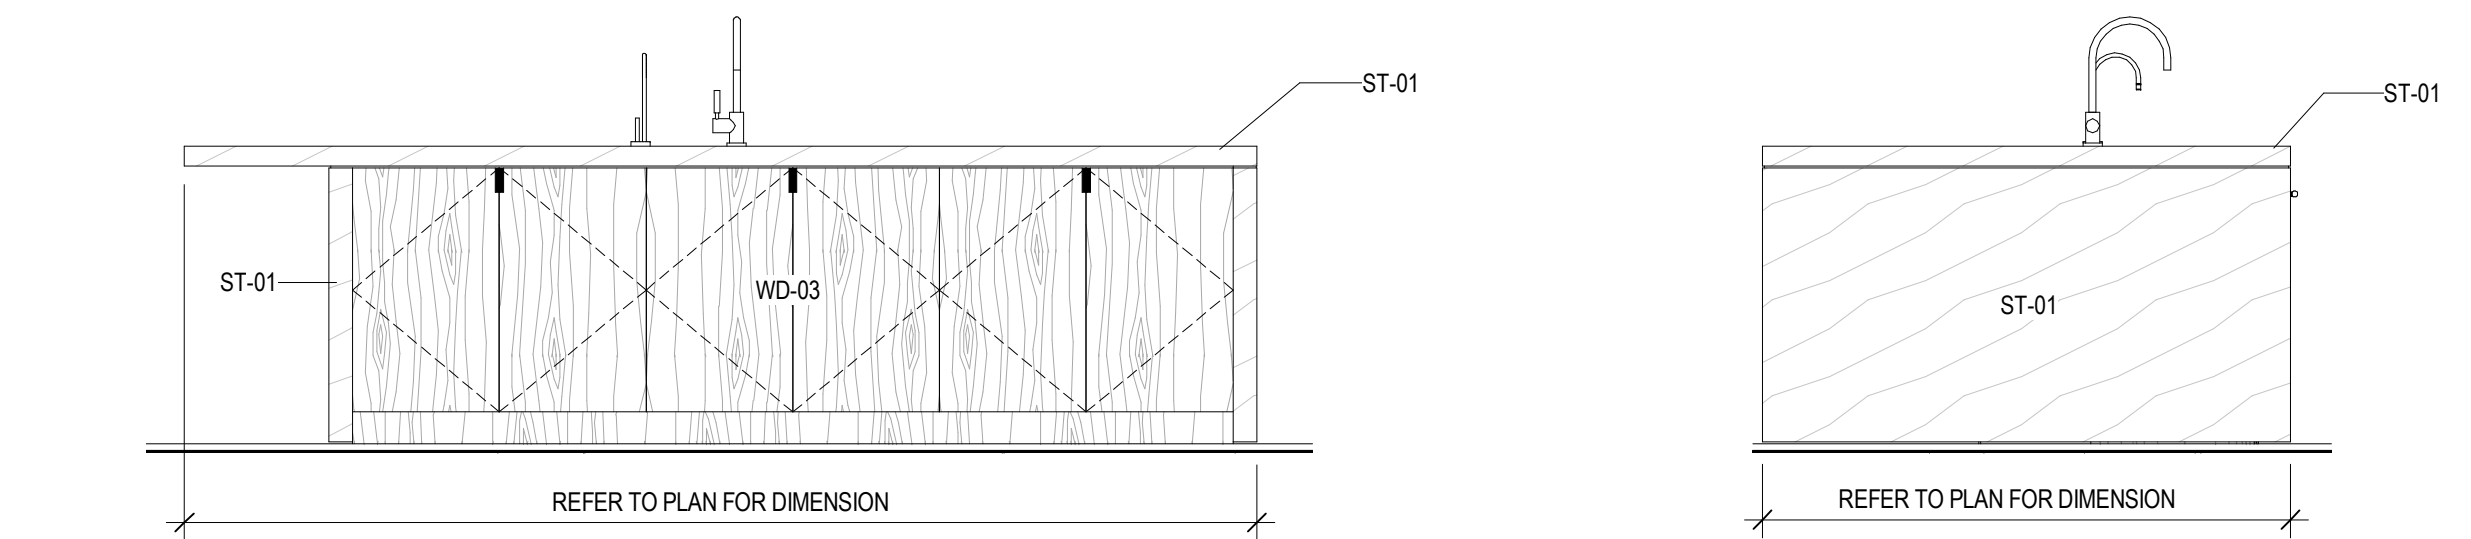

3 UNIT I - KITCHEN ISLAND - B
SCALE: 1/2" = 1'-0"

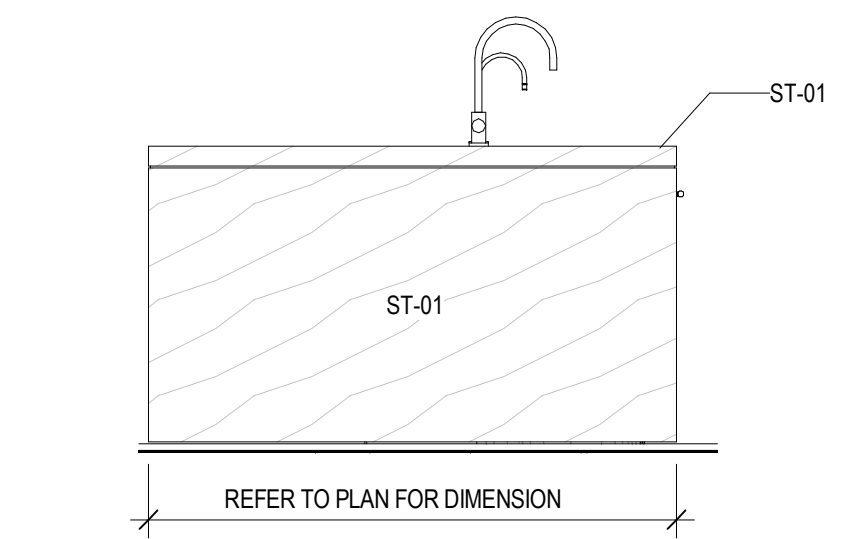

2 UNIT I - KITCHEN ISLAND - A
SCALE: 1/2" = 1'-0"

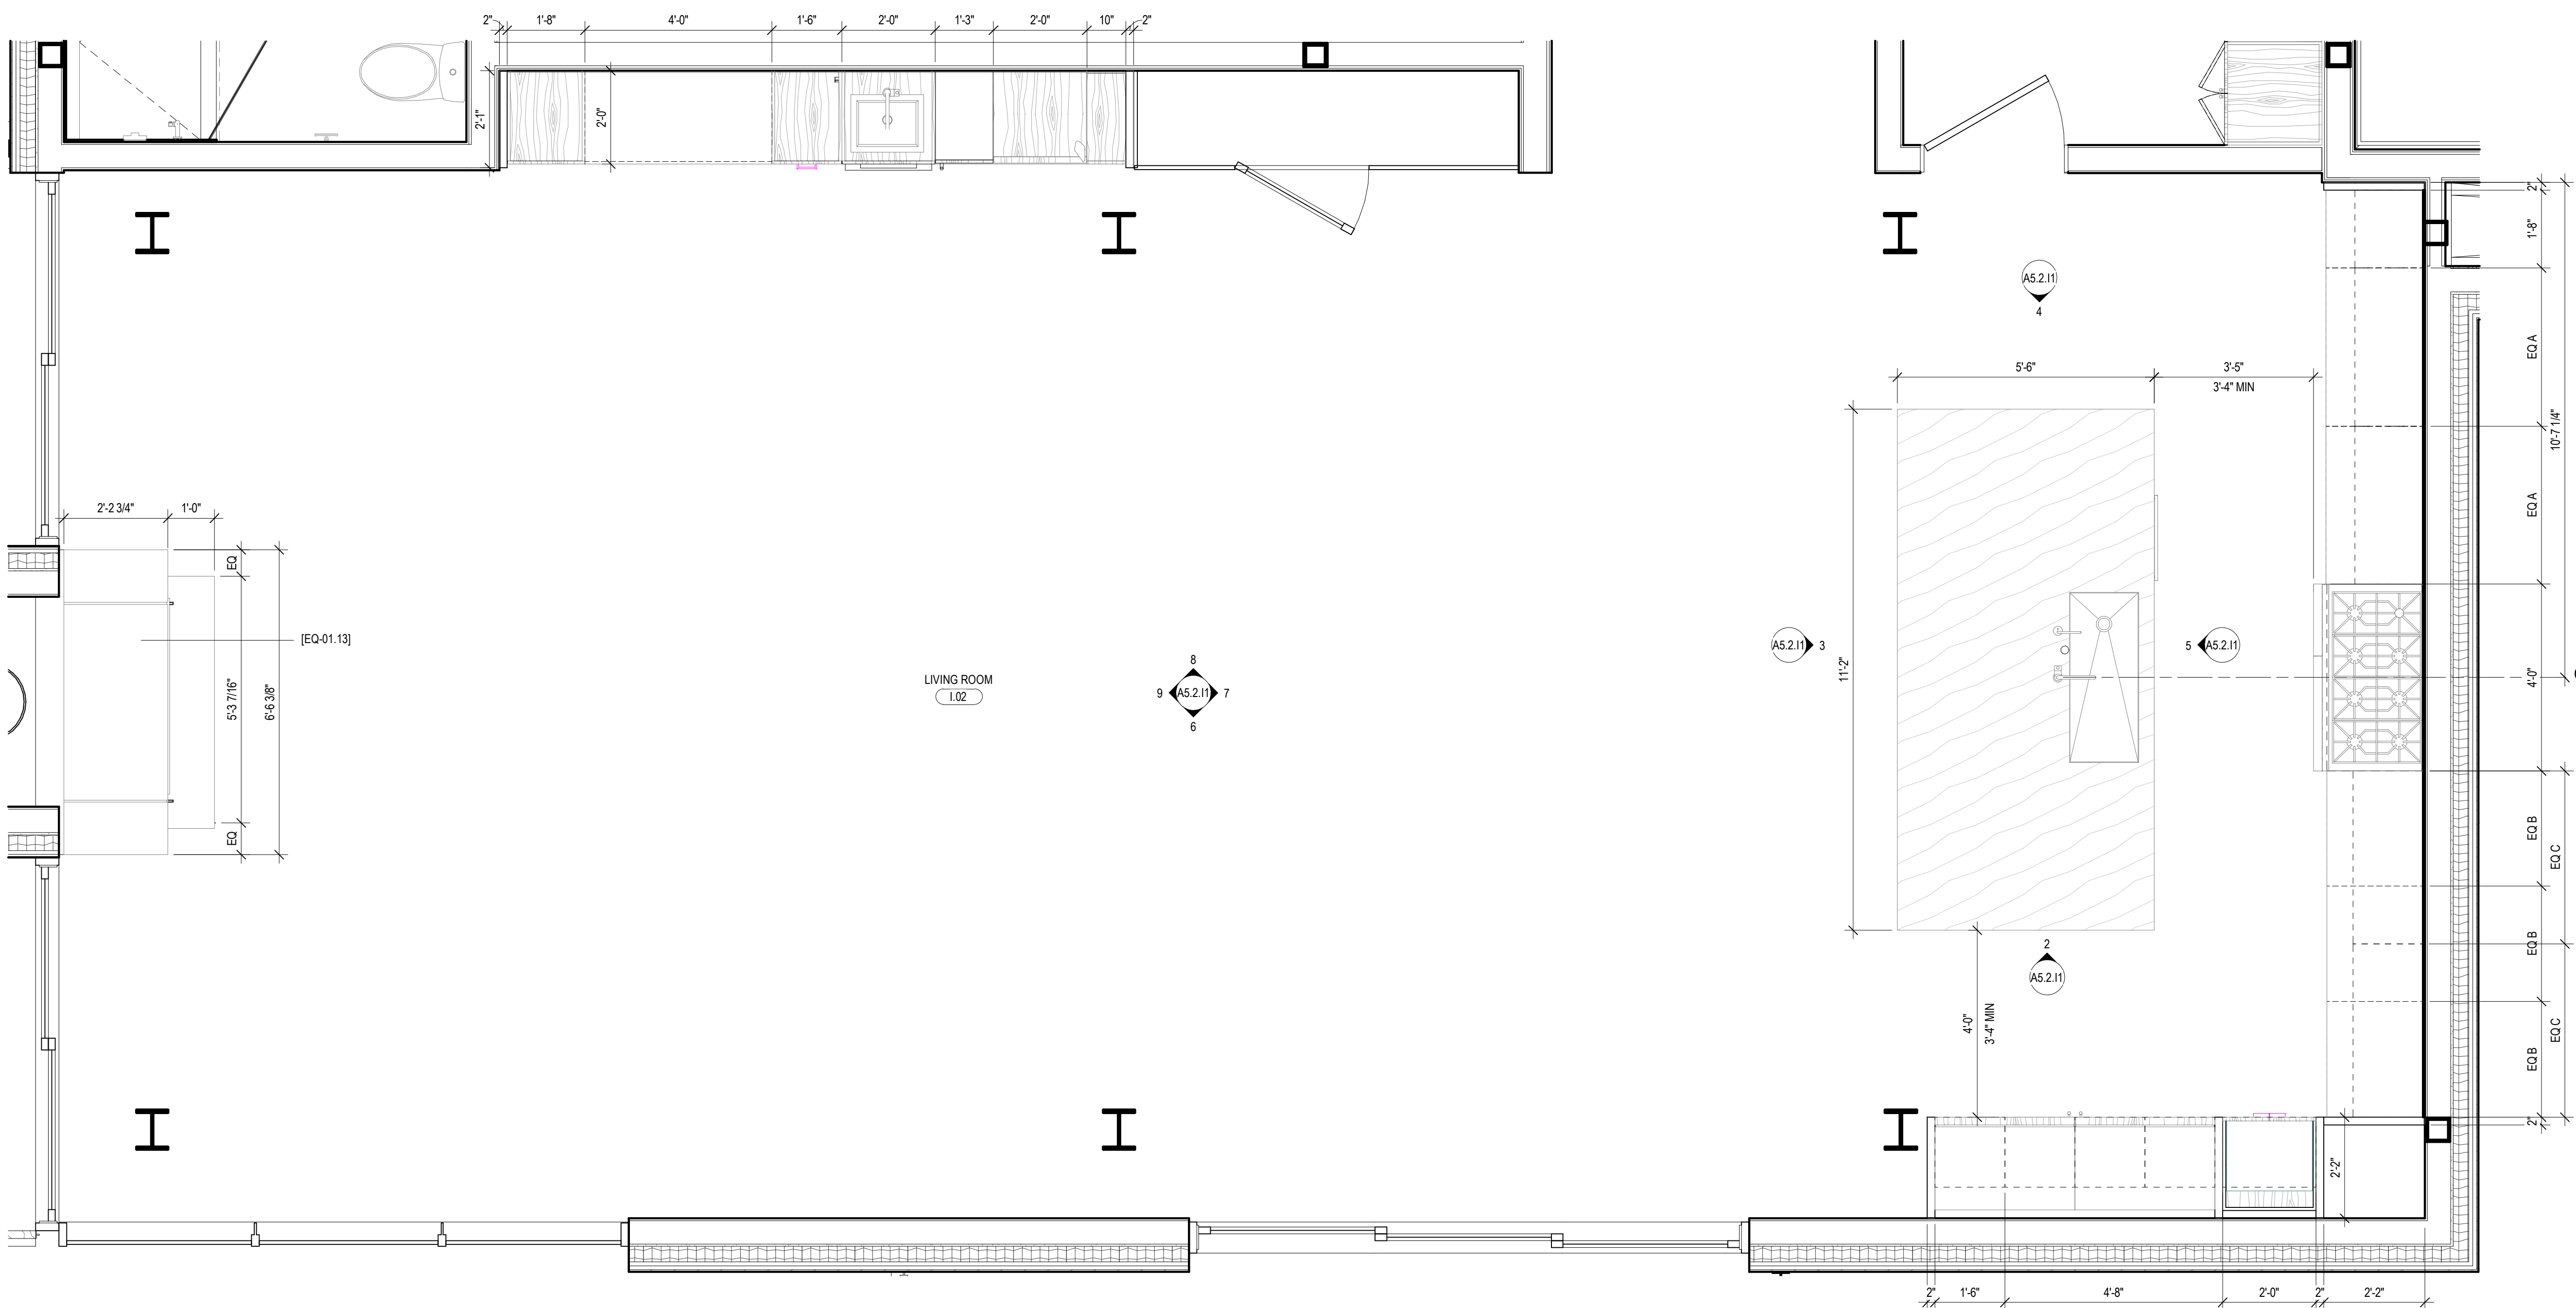

1 UNIT I - ENLARGED KITCHEN/LIVING
SCALE: 1/2" = 1'-0"

109 South Jackson St. Suite 600
Seattle, Washington 98104 USA
+1 206 458 0800 olsonkundig.com

Olson Kundig

SOMMET BLANC
9300 MARSA C AVE
PARK CITY, UT 84060



Aspen Group USA, LLC
PO Box 980022
Park City, Utah 84098

Pool Consultant
Cloward & Co
2696 N University Ave., Suite 250
Provo, UT 84604

Landscape Architect
EPG Design
6949 South High Tech Drive, Suite 100
Midvale, Utah 84047

Specifications Writer
Friday Group
86 Mainelli Road
Middlebury, VT

Code Consultant
Holmes
600 1st Avenue, Suite 200A
Seattle, WA 98104

Fire Protection Engineer
Jensen Hughes
One Research Drive, Suite 305C
Westborough, MA 01581

Vertical Transportation Consultant
Larch Bates
1915 North Creek Parkway, Suite 304
Bothell, WA 98011

Structural Engineer
Magnusson Klemencic Associates
1301 5th Ave., Suite 3200
Seattle, WA 98101

Lighting Designer
O
319 SE MLK Blvd., Suite 210
Portland, Oregon 97219

Building Envelope Consultant
RDH
2101 N 34th St
Seattle, WA 98103

Accessibility Consultant
Studio Pacifica
2144 Westlake Ave N, Suite F
Seattle, WA 98109

MEP Engineer
WSP USA
1001 Fourth Ave., Suite 3100
Seattle, WA 98154

principal architect TK, KM
project manager TM, JR, LB, MD
drawn by SK, SS, JR, CP, AL
NH, EK, BD, ER

checked by Checker
job no. 2052
date 11/18/2022


revisions:

no. date by


ISSUED FOR CONSTRUCTION
11/18/2022

INTERIOR ELEVATIONS -
UNIT I - KITCHEN -
LIVING


A5.2.I.1

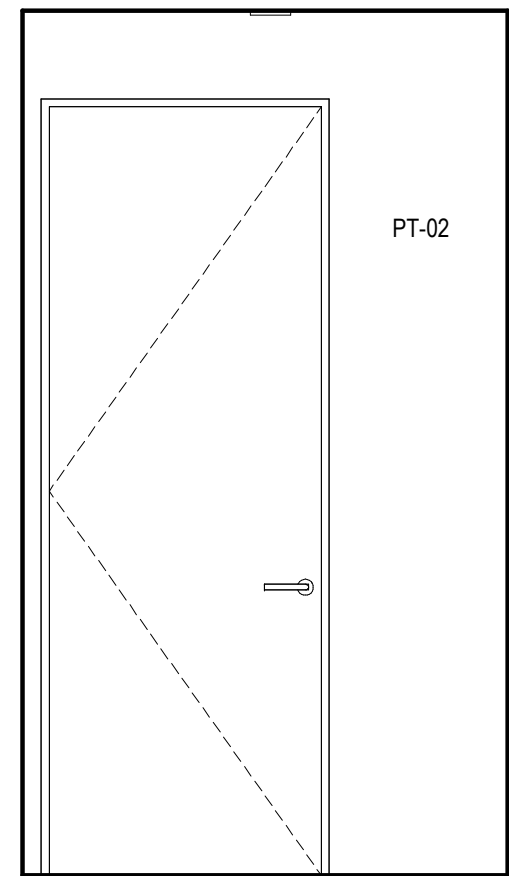


8 UNIT I - LAUNDRY - D
SCALE: 1/2" = 1'-0"

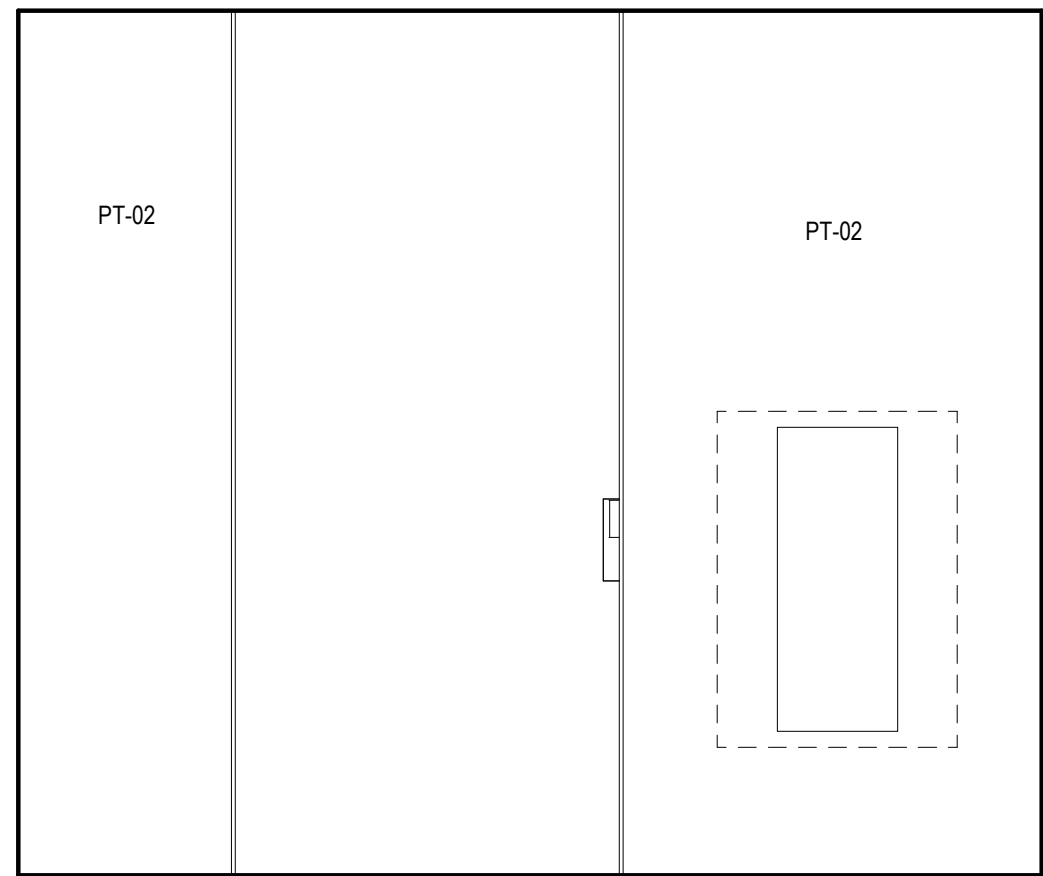


7 UNIT I - LAUNDRY - C
SCALE: 1/2" = 1'-0"

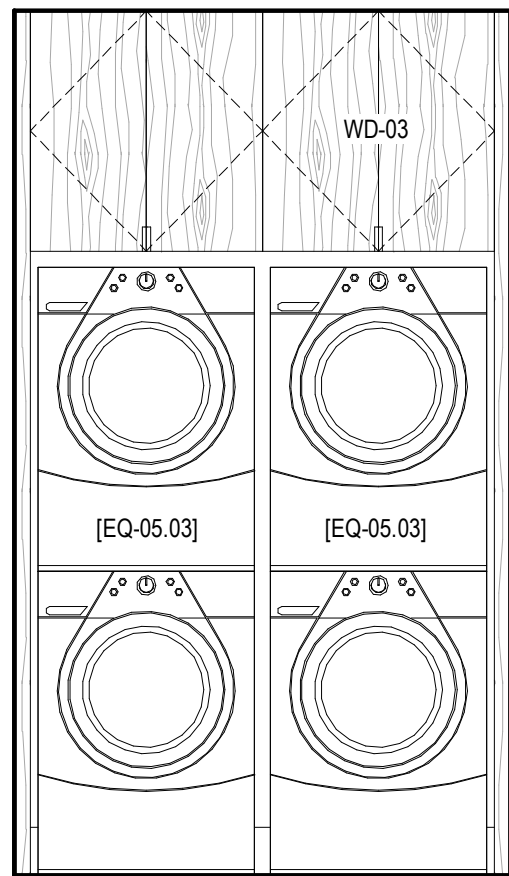


6 UNIT I - LAUNDRY - B
SCALE: 1/2" = 1'-0"

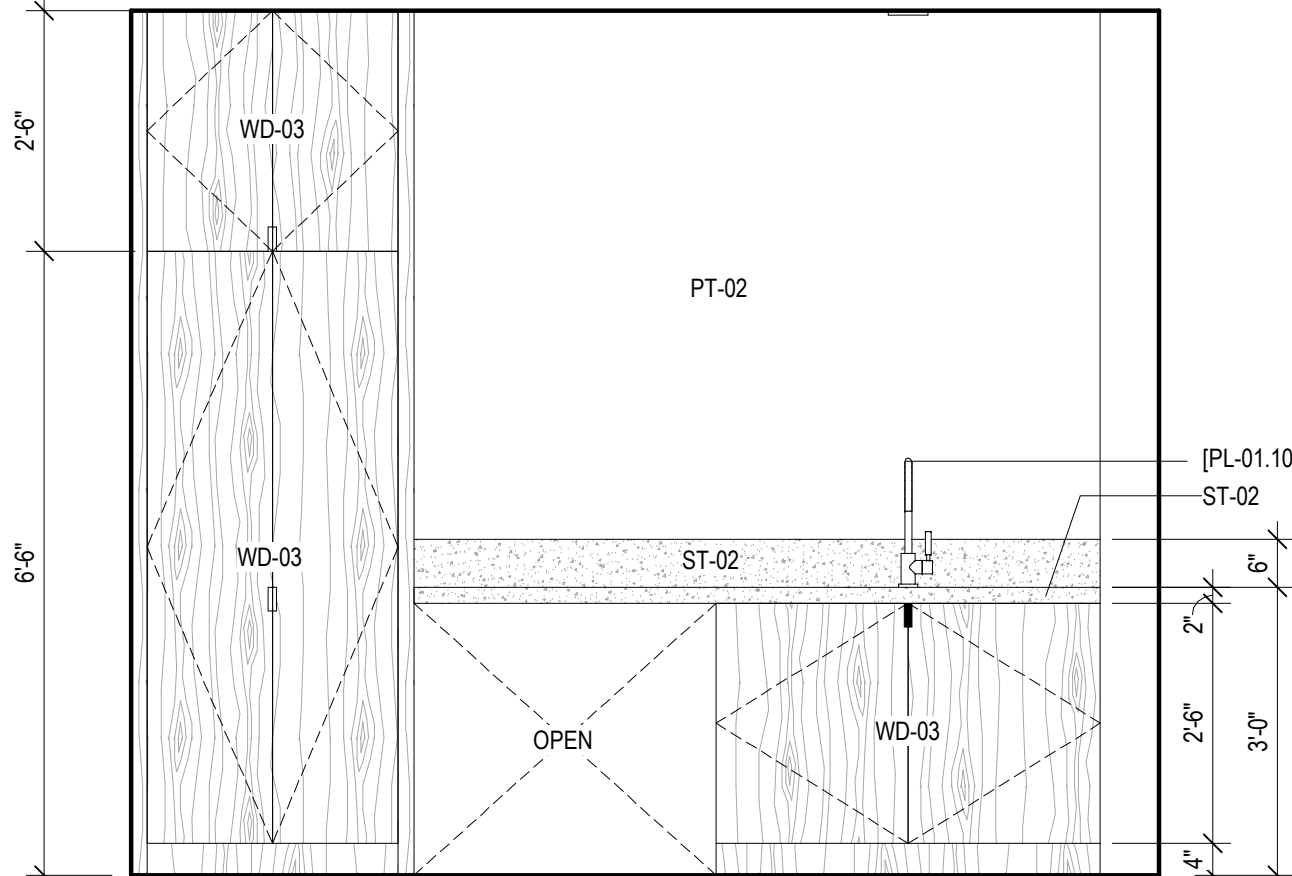


5 UNIT I - LAUNDRY - A
SCALE: 1/2" = 1'-0"

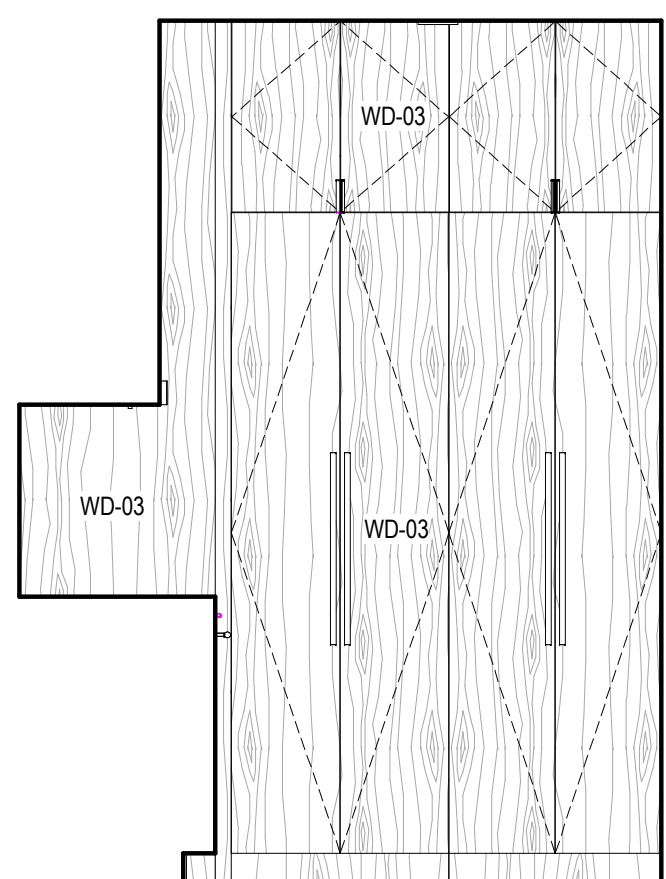


3 UNIT I - PANTRY - B
SCALE: 1/2" = 1'-0"

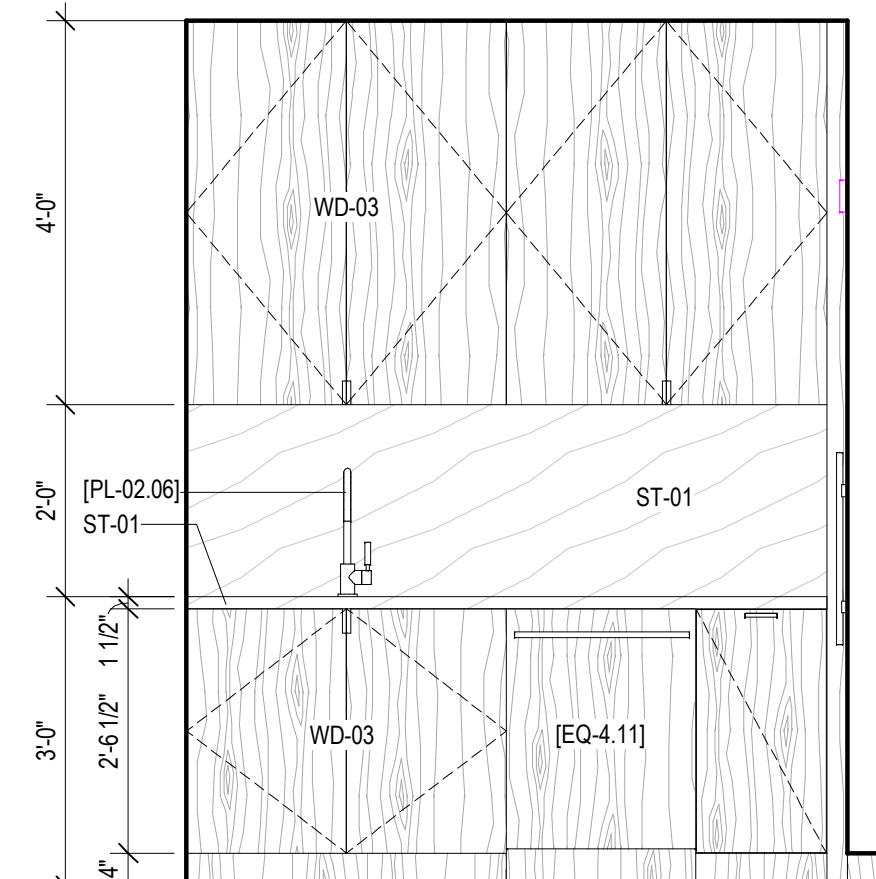


2 UNIT I - PANTRY - A
SCALE: 1/2" = 1'-0"

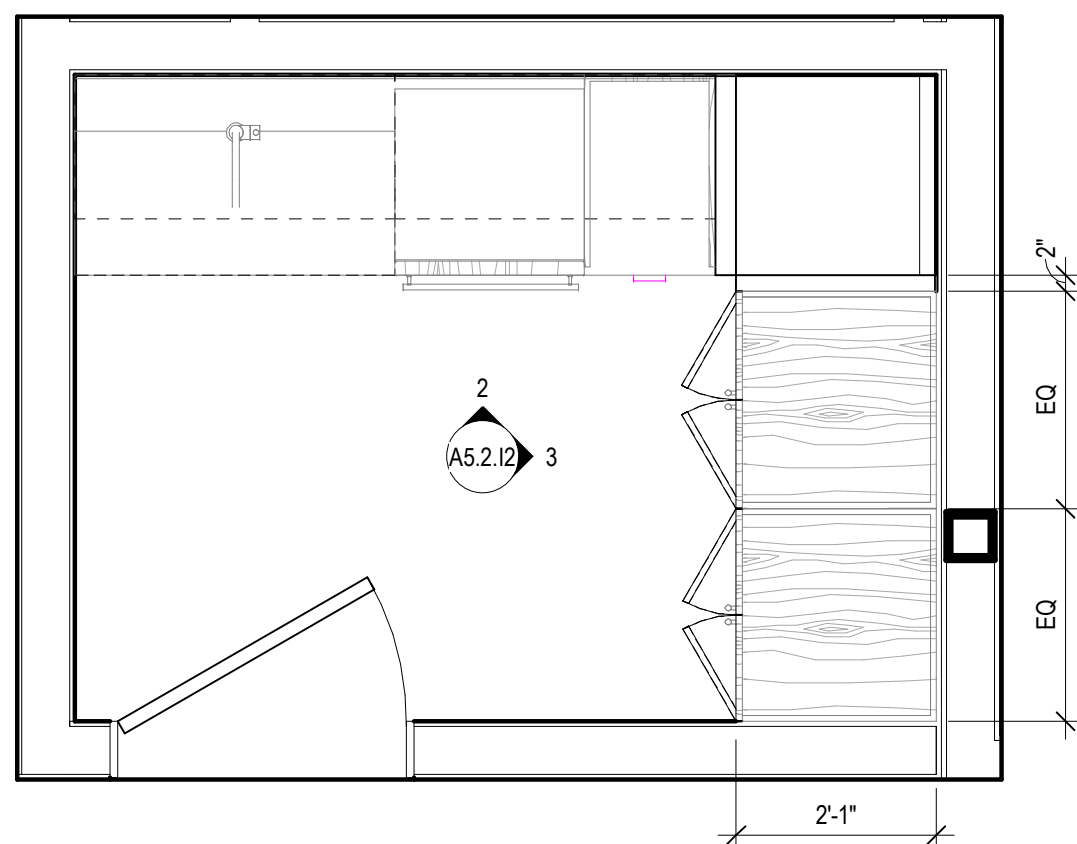

1 UNIT I - ENLARGED PANTRY
SCALE: 1/2" = 1'-0"

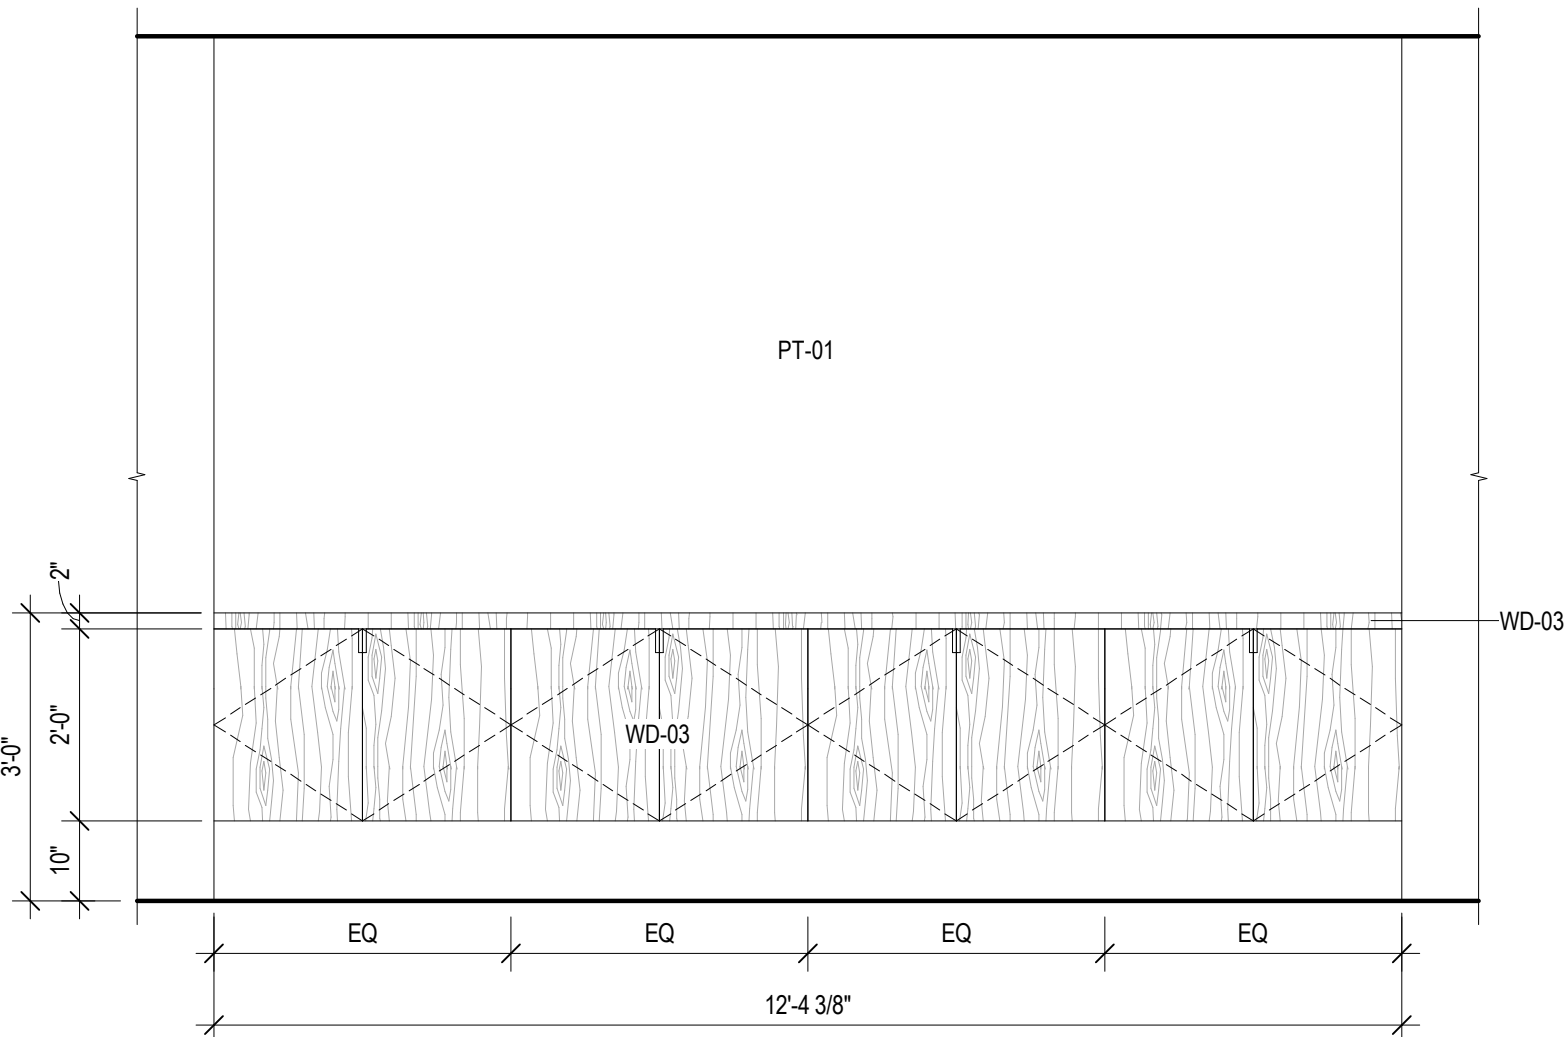

9 UNIT I - HALLWAY CASEWORK
SCALE: 1/2" = 1'-0"

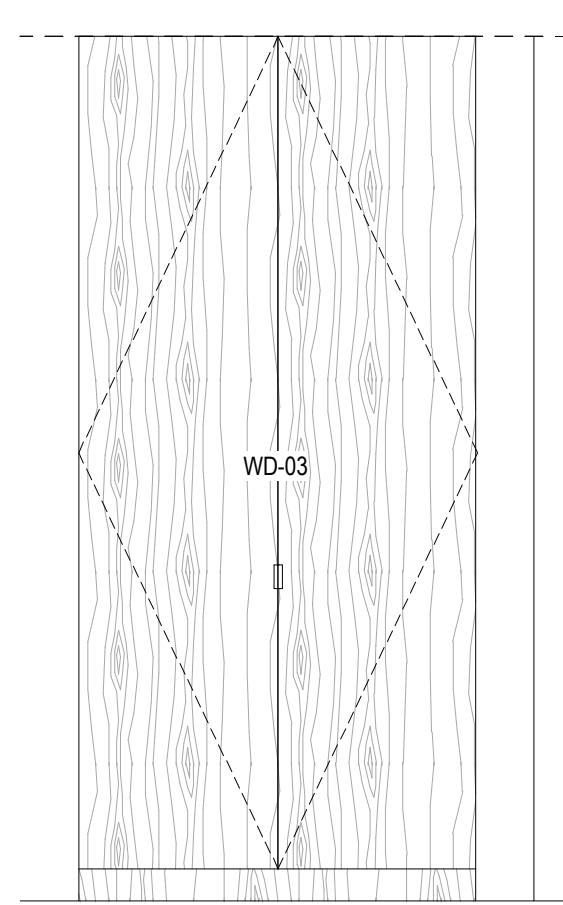

10 UNIT I - ENTRY CAEWORK
SCALE: 1/2" = 1'-0"

109 South Jackson St. Suite 600
Seattle, Washington 98104 USA
+1 206 458 0800
olsonkundig.com

Olson Kundig

SOMMET BLANC
8300 MARSAC AVE
PARK CITY, UT 84060



Aspen Group USA, LLC
PO Box 980022
Park City, Utah 84098

Pool Consultant
Cloward H2O
2696 N University Ave, Suite 250
Provo, UT 84604

Landscape Architect
EPG Design
6949 South High Tech Drive, Suite 100
Midvale, Utah 84047

Specifications Writer
Friday Group
88 Mainelli Road
Middlebury, VT

Code Consultant
Holmes
600 1st Avenue, Suite 200A
Seattle, WA 98104

Fire Protection Engineer
Jensen Hughes
One Research Drive, Suite 305C
Westborough, MA 01581

Vertical Transportation Consultant
Larch Bates
1915 North Creek Parkway, Suite 304
Bothell, WA 98011

Structural Engineer
Magnussen Klemencic Associates
1301 5th Ave, Suite 3200
Seattle, WA 98101

Lighting Designer
O
319 SE MLK Blvd, Suite 210
Portland, Oregon 97219

Building Envelope Consultant
RDH
2101 N 34th St
Seattle, WA 98103

Accessibility Consultant
Studio Pacifica
2144 Westlake Ave N, Suite F
Seattle, WA 98109

MEP Engineer
WSP USA
1001 Fourth Ave., Suite 3100
Seattle, WA 98154

principal architect TK, KM
project manager TM, JR, LS, MD
drawn by SK, SS, JR, CP, AL
checked by NH, EK, BD, EB

checked by Checker
job no. 2052
date 11/18/2022

revisions:

no. date by


ISSUED FOR
CONSTRUCTION
11/18/2022

INTERIOR ELEVATIONS -
UNIT I


A5.2.12

INTERIOR ELEVATION GENERAL NOTES


1. REFER TO UNIT L KITCHEN ENLARGED PLAN AND ELEVATIONS (SHEET A5.2.I) FOR TYPICAL APPLIANCE, HARDWARE, MATERIAL FINISHES, AND VERTICAL DIMENSIONS.

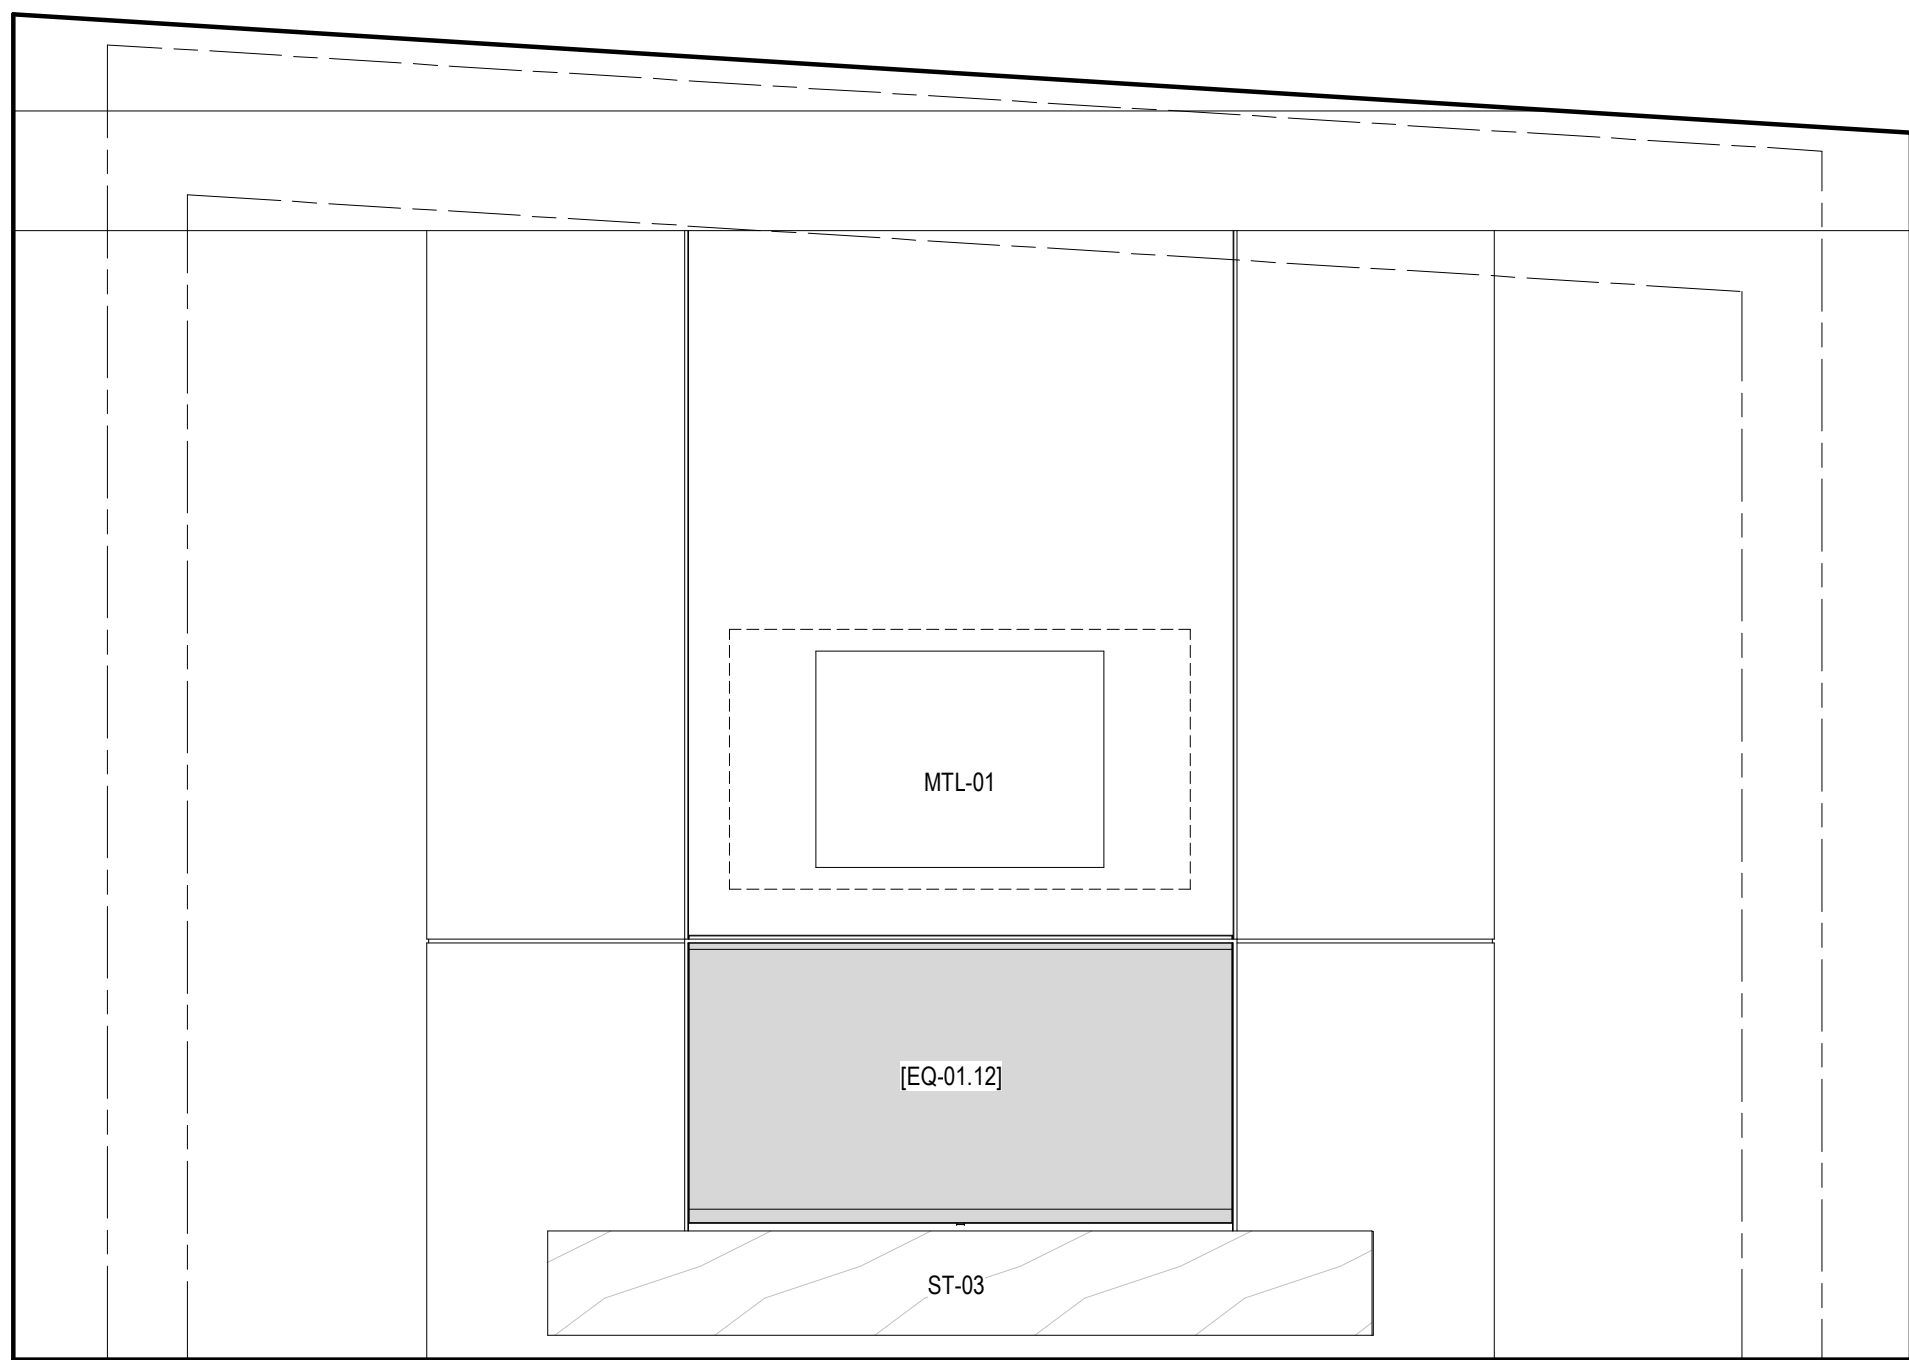


4 UNIT J - KITCHEN/LIVING - D
SCALE: 1/2" = 1'-0"

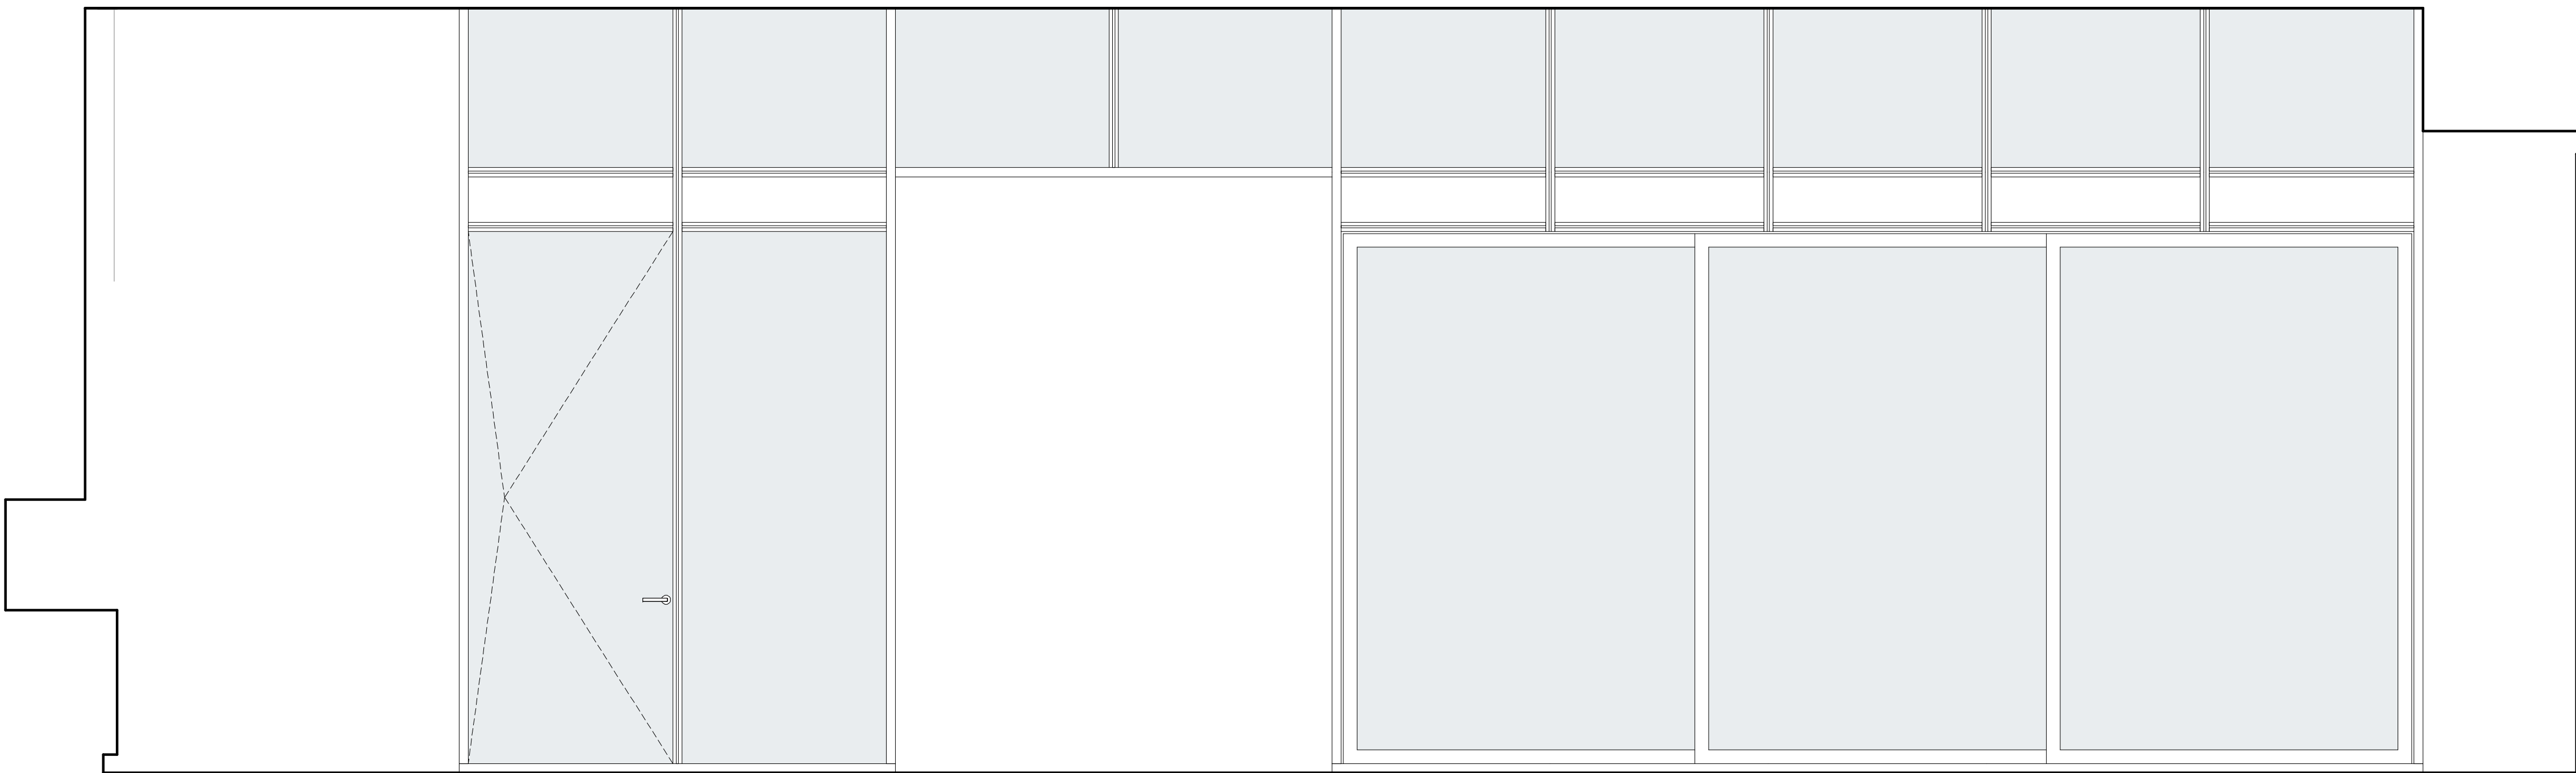


5 UNIT J - KITCHEN/LIVING - C
SCALE: 1/2" = 1'-0"

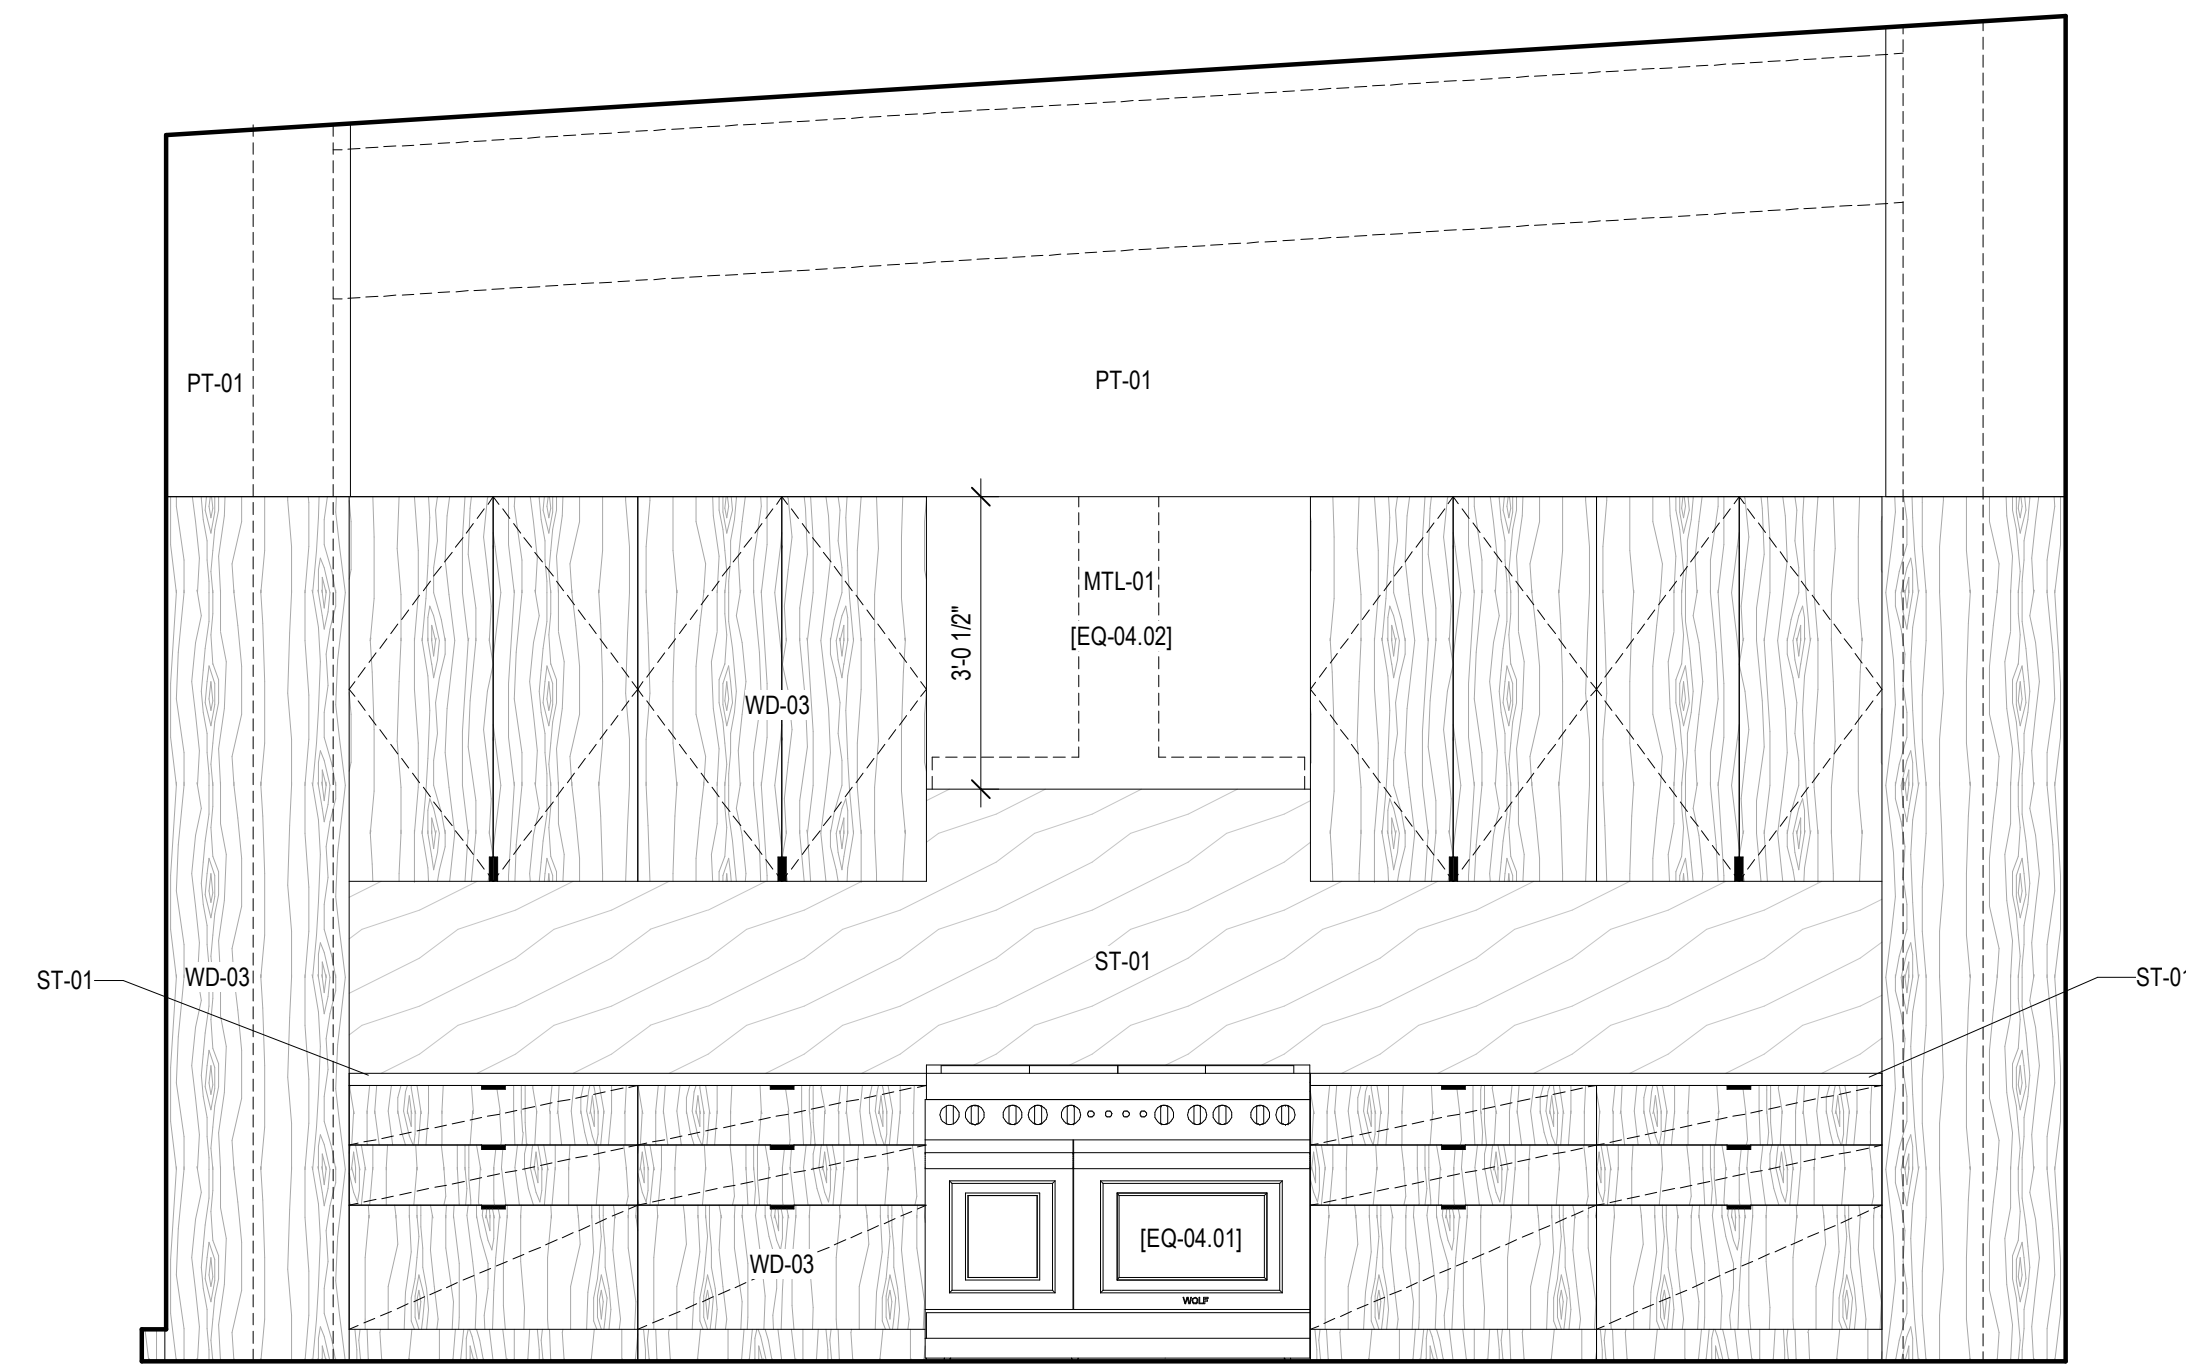


2 UNIT J - KITCHEN/LIVING - B
SCALE: 1/2" = 1'-0"

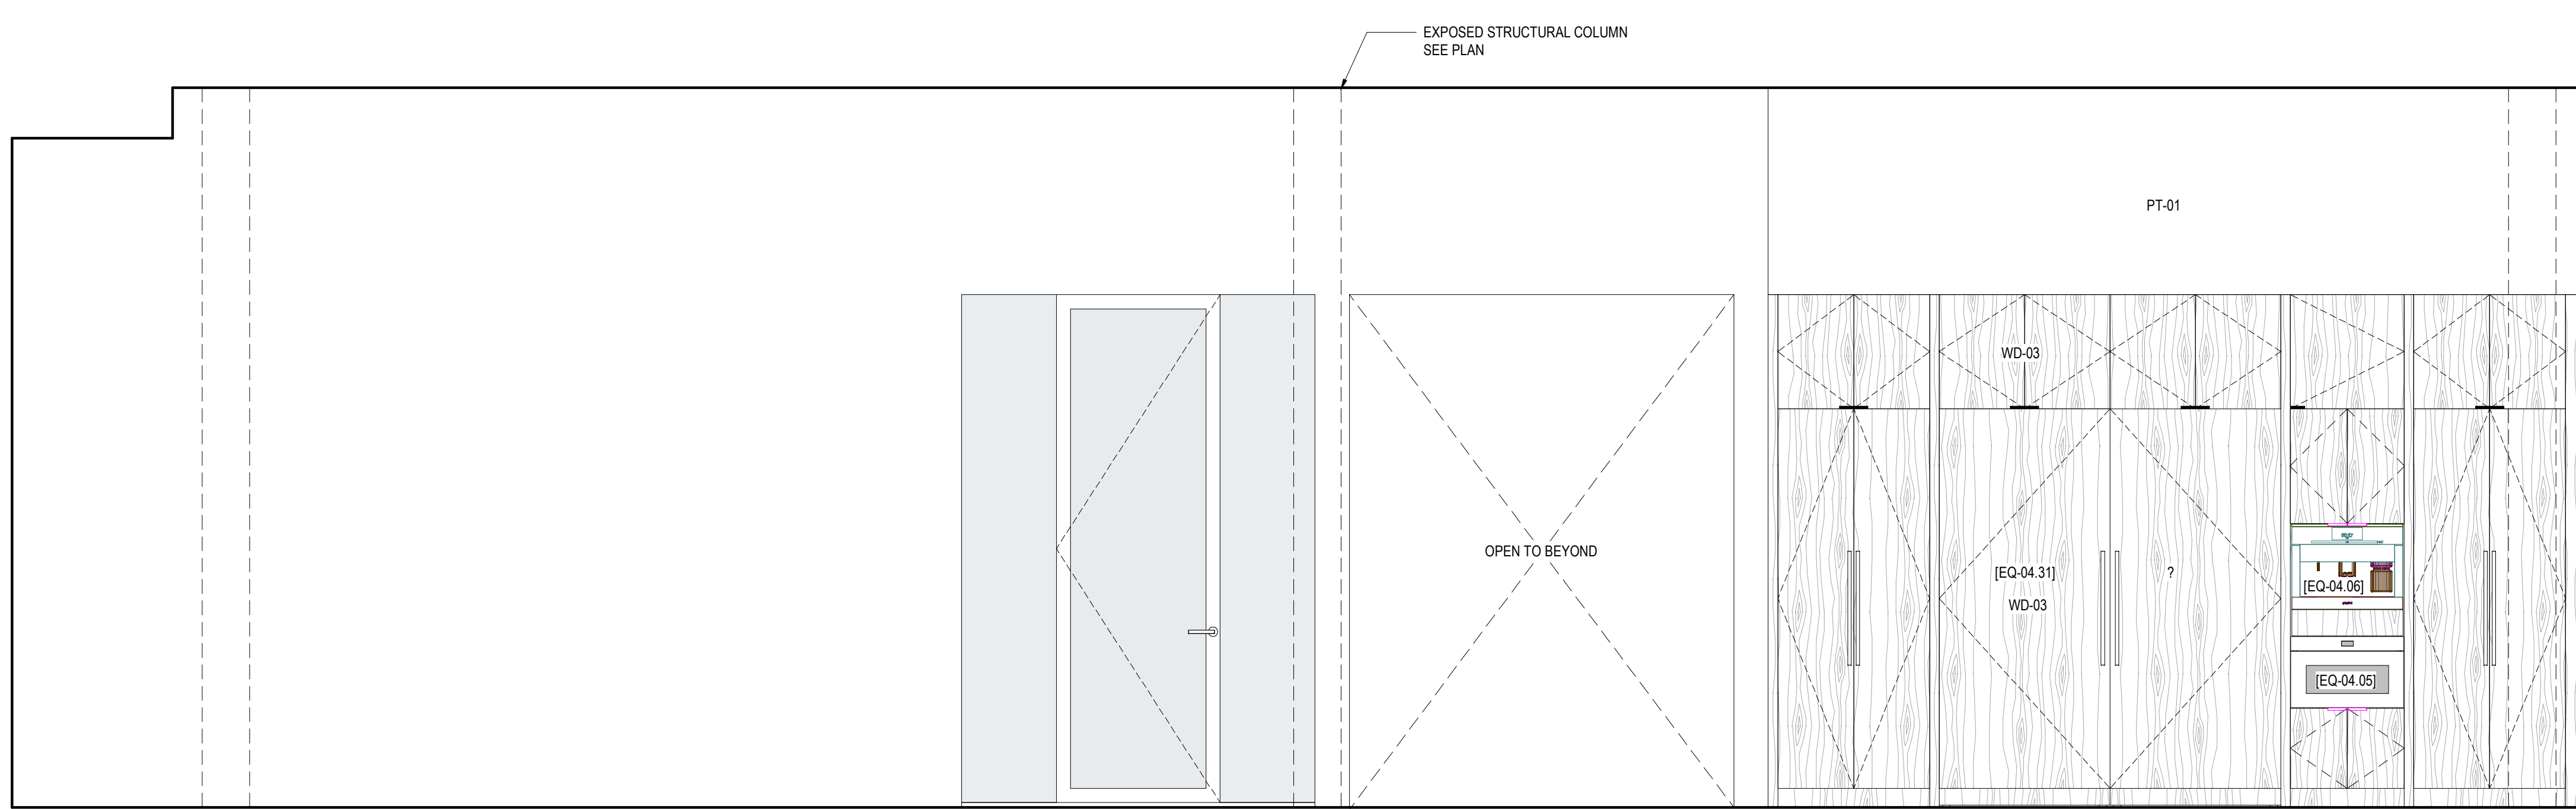


3 UNIT J - KITCHEN/LIVING - A
SCALE: 1/2" = 1'-0"

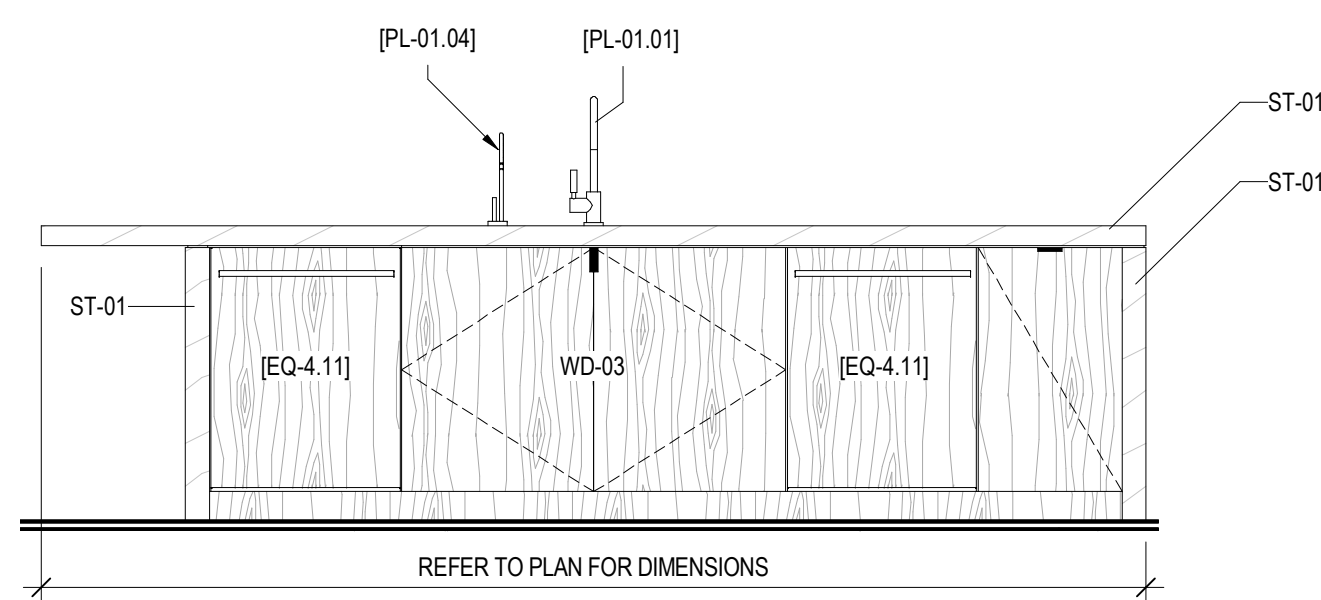


9 UNIT J - KITCHEN ISLAND - D
SCALE: 1/2" = 1'-0"

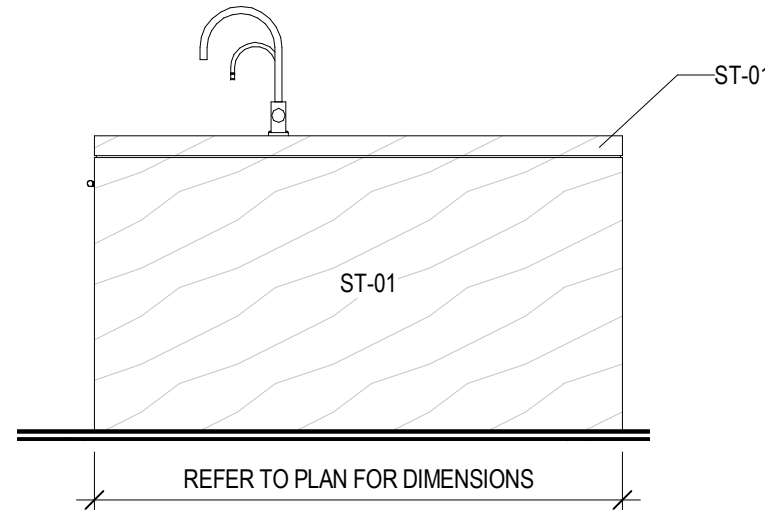


8 UNIT J - KITCHEN ISLAND - C
SCALE: 1/2" = 1'-0"

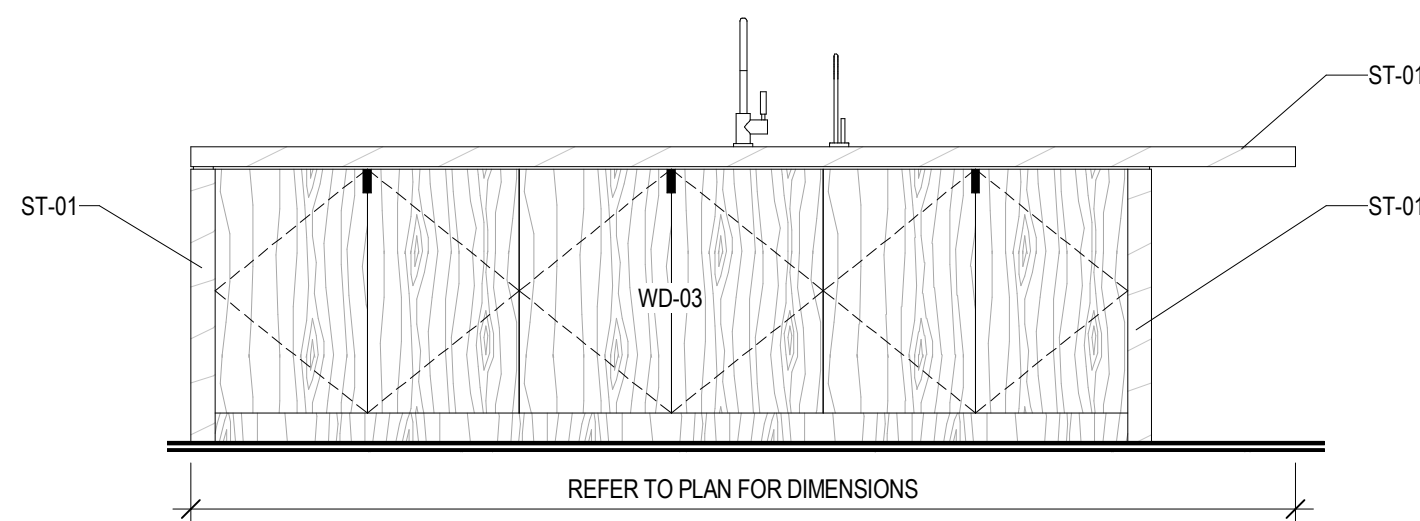


7 UNIT J - KITCHEN ISLAND - B
SCALE: 1/2" = 1'-0"

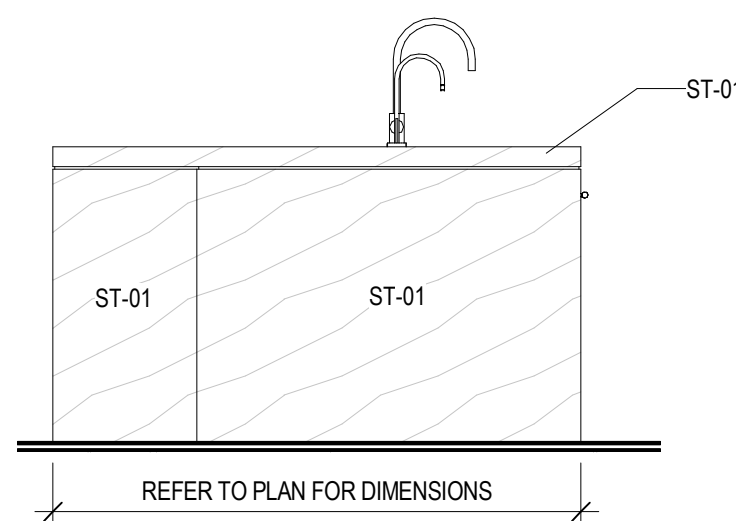

6 UNIT J - KITCHEN ISLAND - A
SCALE: 1/2" = 1'-0"

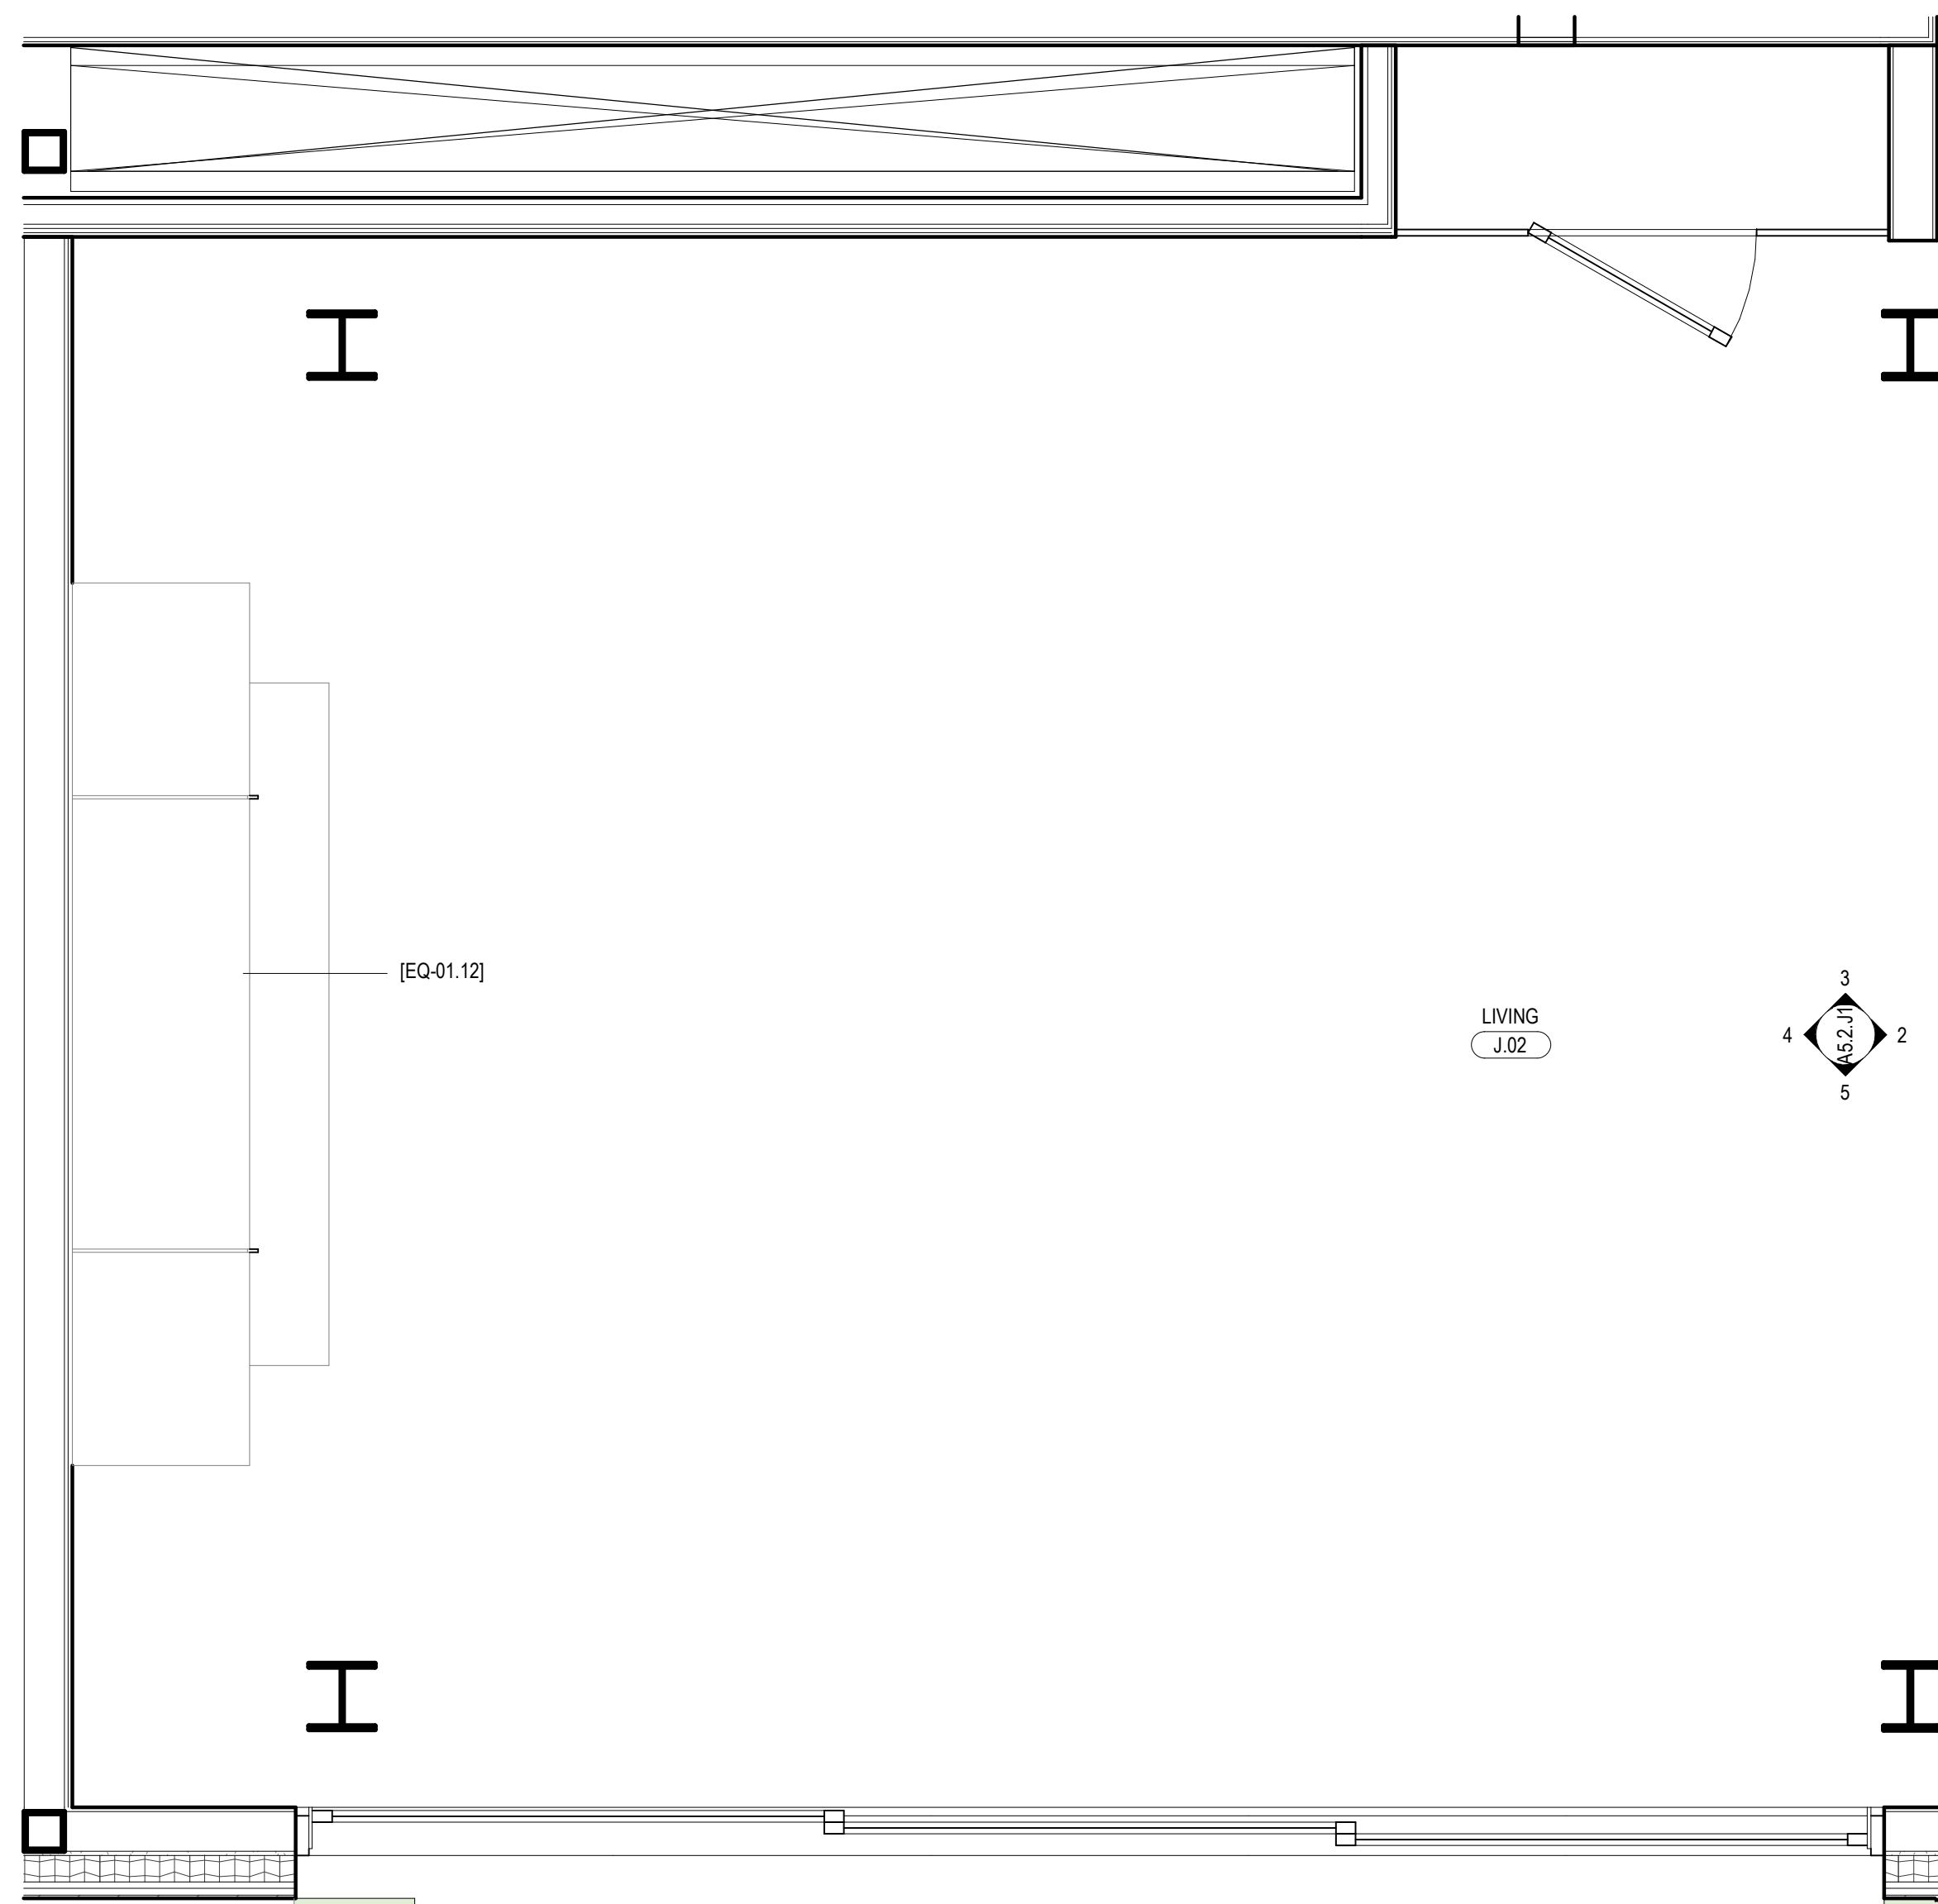

1 UNIT J - ENLARGED KITCHEN/LIVING
SCALE: 1/2" = 1'-0"

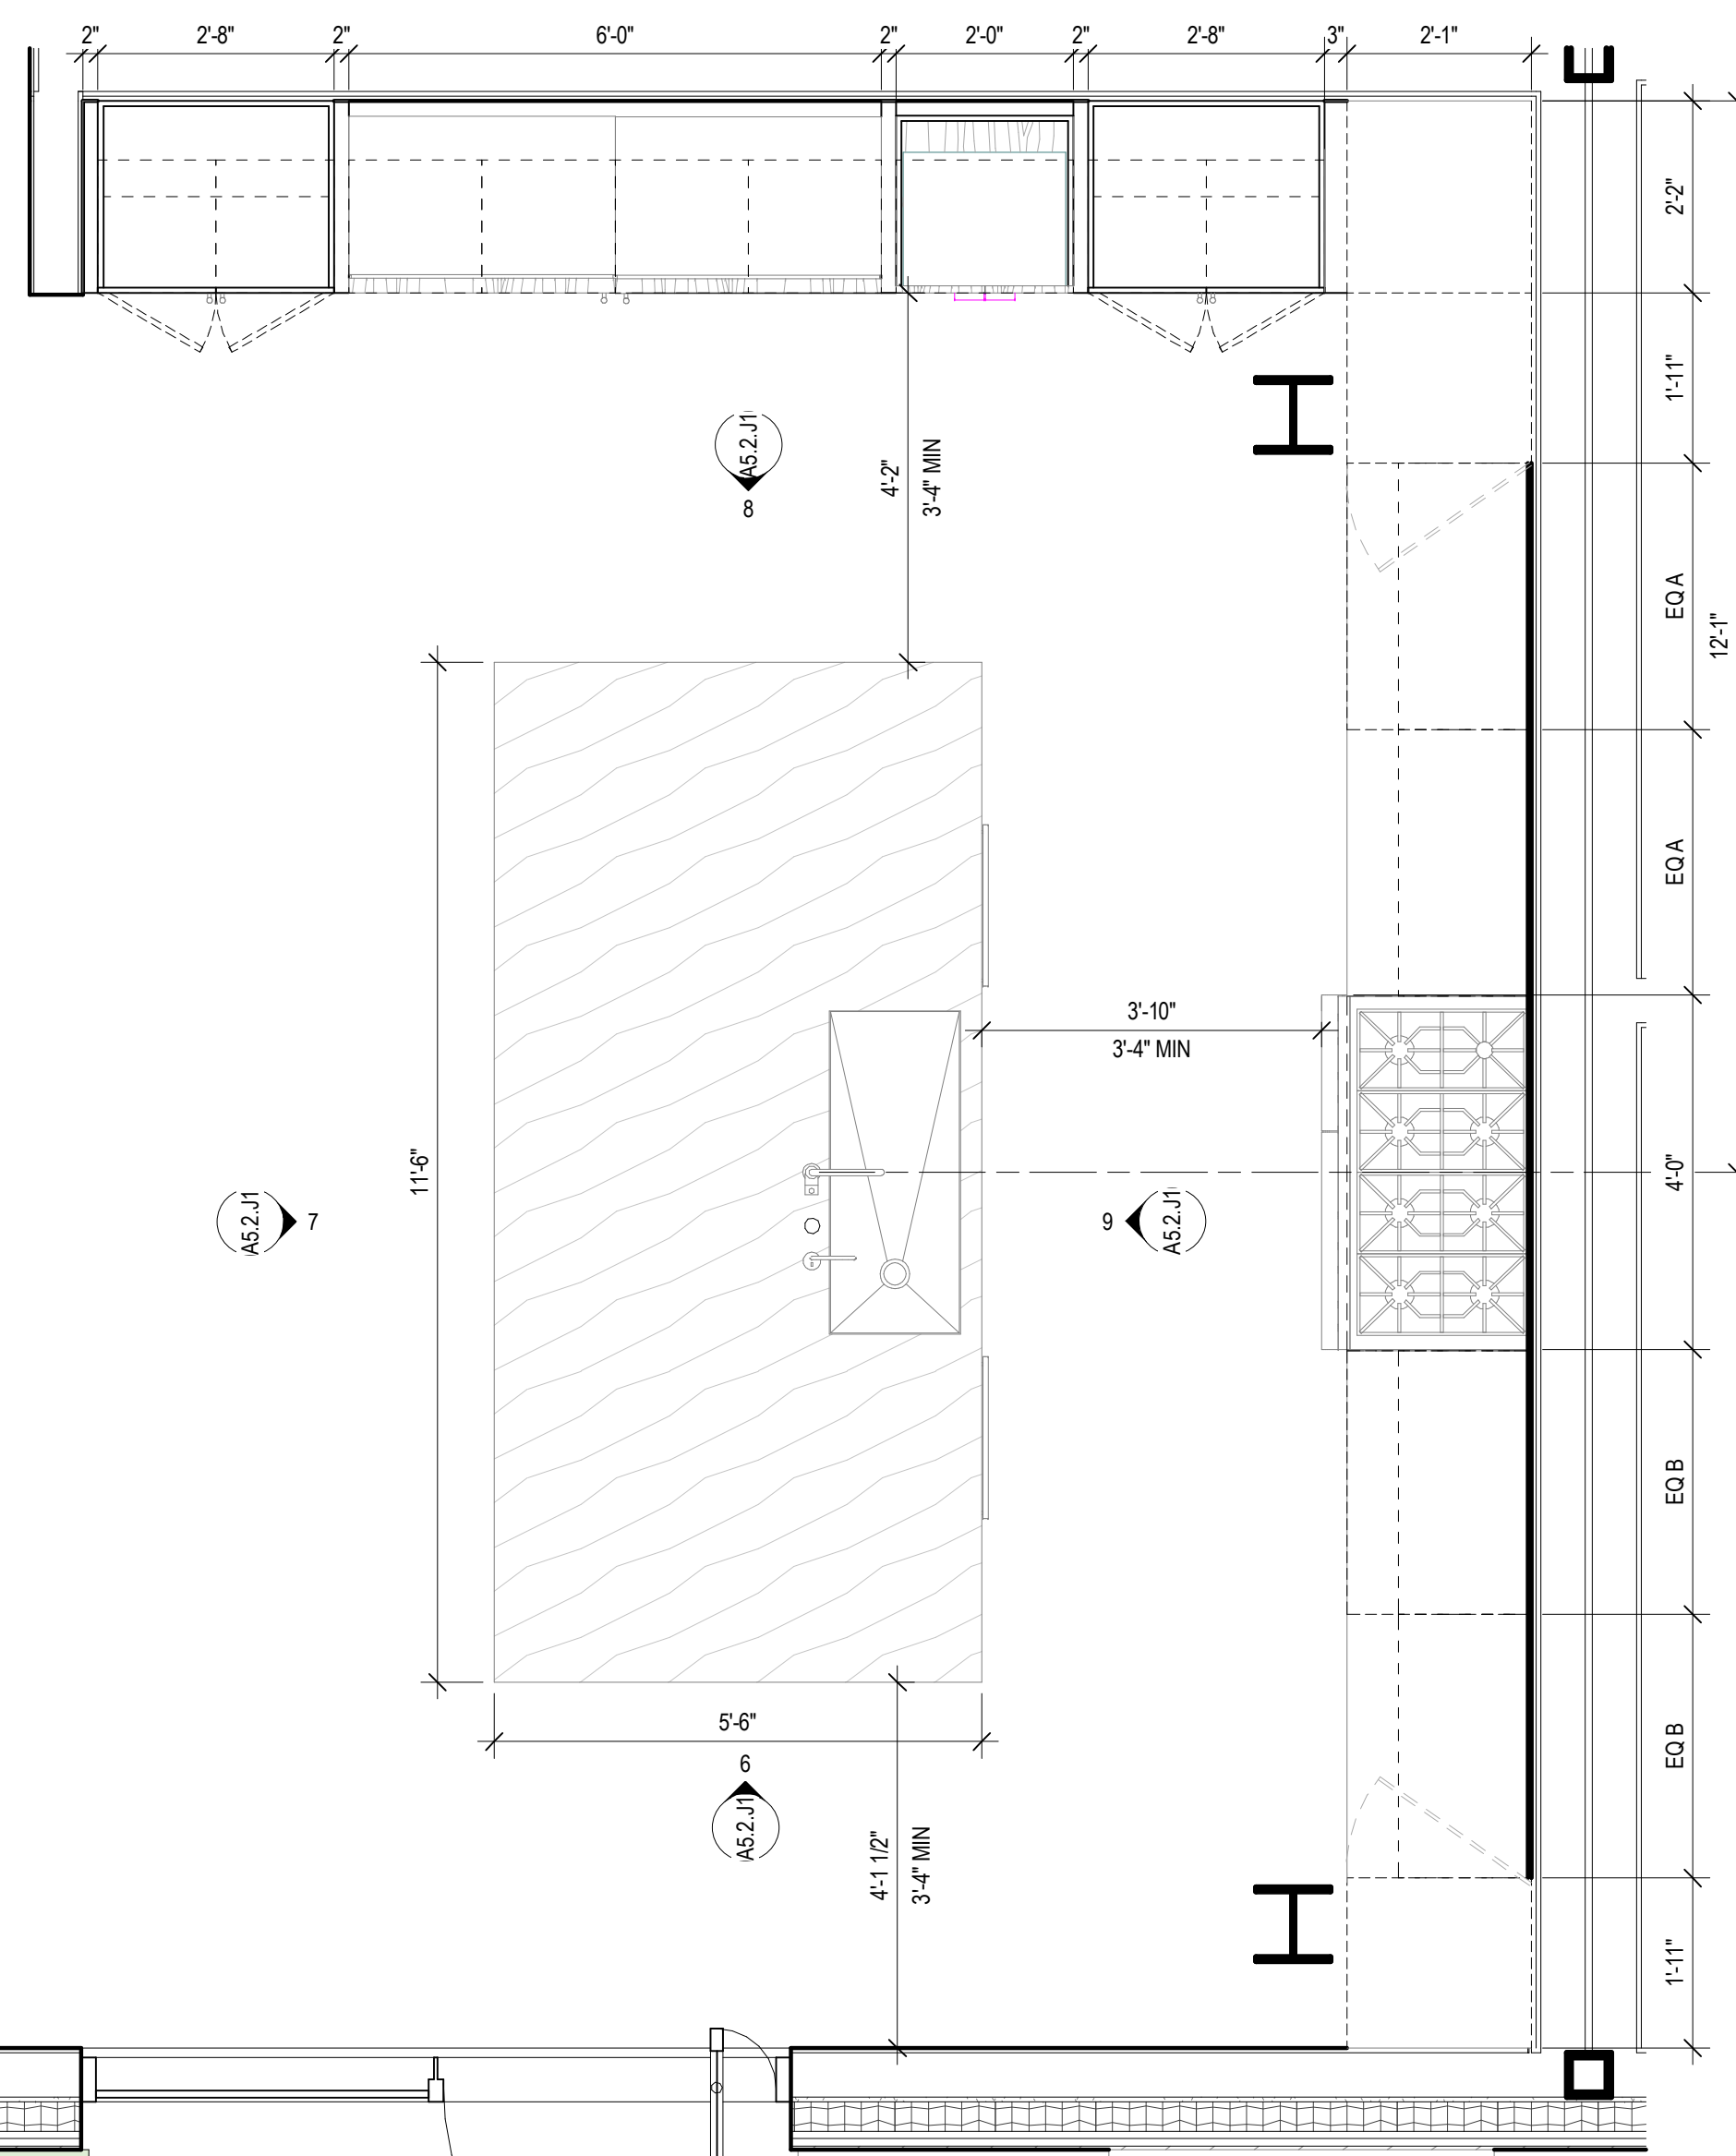

109 South Jackson St. Suite 600
Seattle, Washington 98104 USA
+1 206 458 1810
olsonkundig.com

Olson Kundig

SOMMET BLANC
9300 MARSA C AVE
PARK CITY, UT 84060



Aspen Group USA, LLC
PO Box 980022
Park City, Utah 84098

Pool Consultant
Cloward & Co
2696 N University Ave, Suite 250
Provo, UT 84604

Landscape Architect
EPG Design
6940 South High Tech Drive, Suite 100
Midvale, Utah 84047

Specifications Writer
Friday Group
85 Mainelli Road
Middlebury, VT

Code Consultant
Holmes
600 1st Avenue, Suite 200A
Seattle, WA 98104

Fire Protection Engineer
Jensen Hughes
One Research Drive, Suite 305C
Westborough, MA 01581

Vertical Transportation Consultant
Larch Bates
19515 North Creek Parkway, Suite 304
Bothell, WA 98011

Structural Engineer
Magnusson Klemencic Associates
1301 5th Ave, Suite 3200
Seattle, WA 98101

Lighting Designer
O
319 SE MLK Blvd, Suite 210
Portland, Oregon 97219

Building Envelope Consultant
RDH
2101 N 34th St
Seattle, WA 98103

Accessibility Consultant
Studio Pacifica
2144 Westlake Ave N, Suite F
Seattle, WA 98109

MEP Engineer
WSP USA
1001 Fourth Ave., Suite 3100
Seattle, WA 98154

principal architect TK, KM
project manager TM, JB, LS, MD
drawn by SK, SS, JR, CP, AL
checked by NH, EK, BD, ER

checked by Checker
job no. 2052
date 11/18/2022

revisions:
no. date by



ISSUED FOR CONSTRUCTION
11/18/2022

no. date by

ISSUED FOR CONSTRUCTION
11/18/2022


INTERIOR ELEVATIONS -
UNIT J - KITCHEN -
LIVING

A5.2.J1

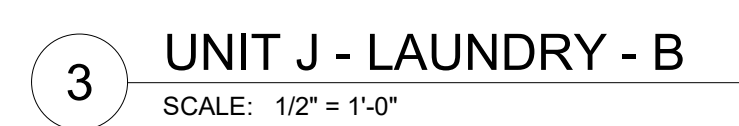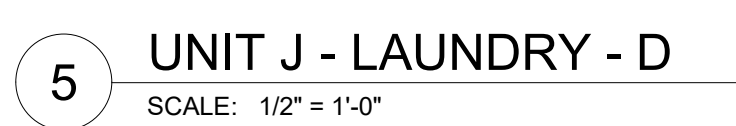

Olson Kundig

SOMMET BLANC
9300 MARSAC AVE
PARK CITY, UT 84060

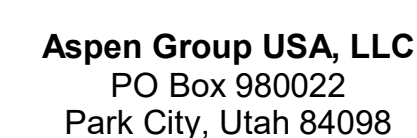

MEP Engineer
WSP USA
1001 Fourth Ave., Suite 3100
Seattle, WA 98154

ions:

no.	date	by
-----	------	----


ISSUED FOR
CONSTRUCTION
11/18/2022

INTERIOR ELEVATIONS -
UNIT J


A5.2.J2

INTERIOR ELEVATION GENERAL NOTES


1. REFER TO UNIT L KITCHEN ENLARGED PLAN AND ELEVATIONS (SHEET A5.2.L) FOR TYPICAL APPLIANCE, HARDWARE, MATERIAL FINISHES, AND VERTICAL DIMENSIONS.

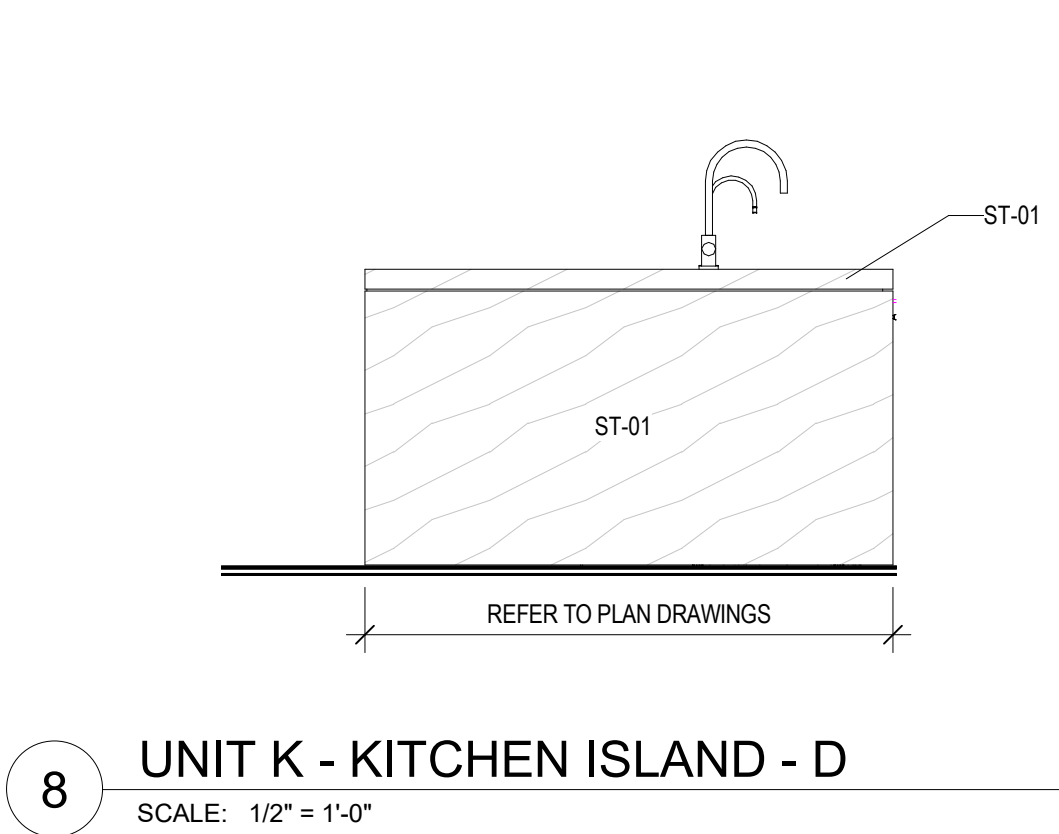


8 UNIT K - KITCHEN ISLAND - D
SCALE: 1/2" = 1'-0"

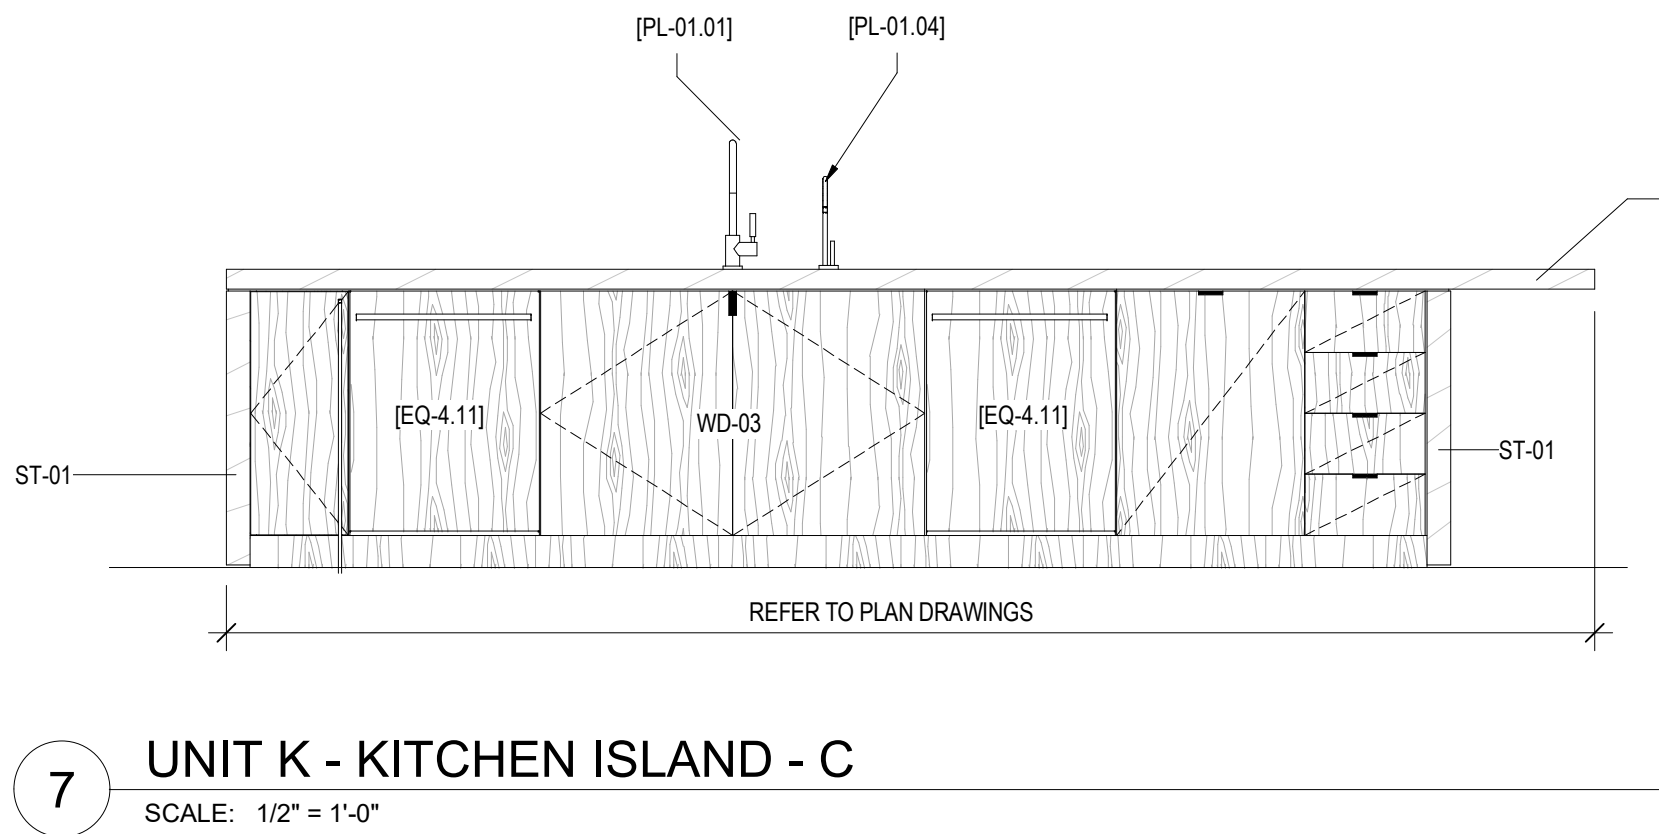


7 UNIT K - KITCHEN ISLAND - C
SCALE: 1/2" = 1'-0"

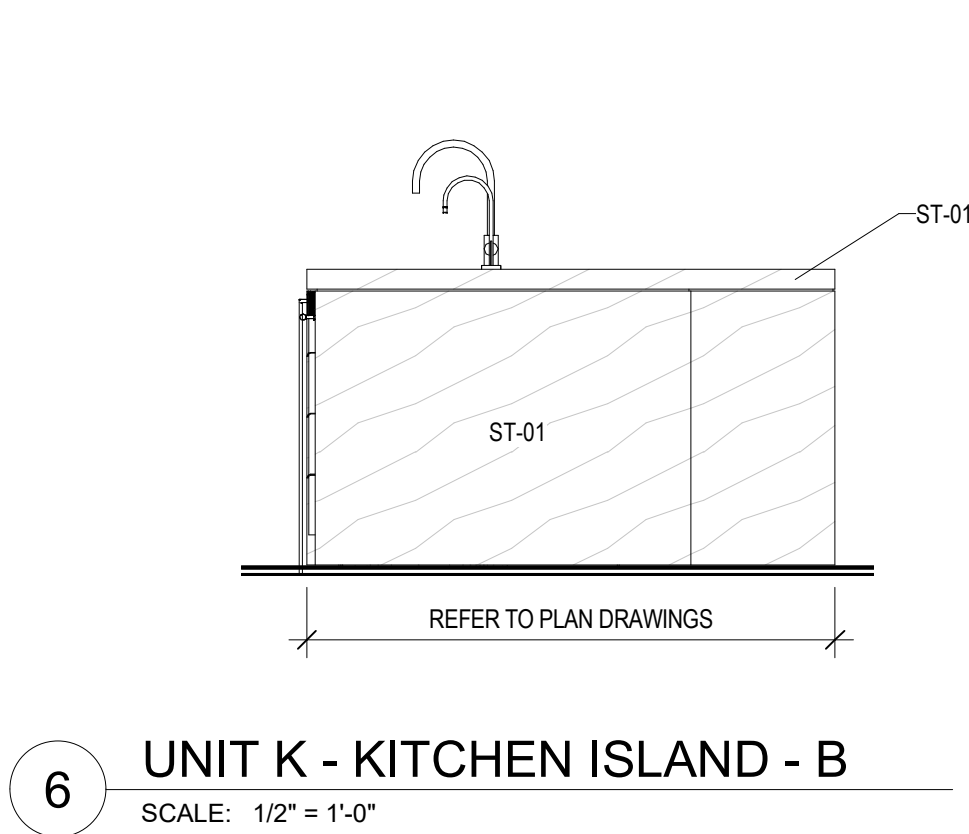


6 UNIT K - KITCHEN ISLAND - B
SCALE: 1/2" = 1'-0"

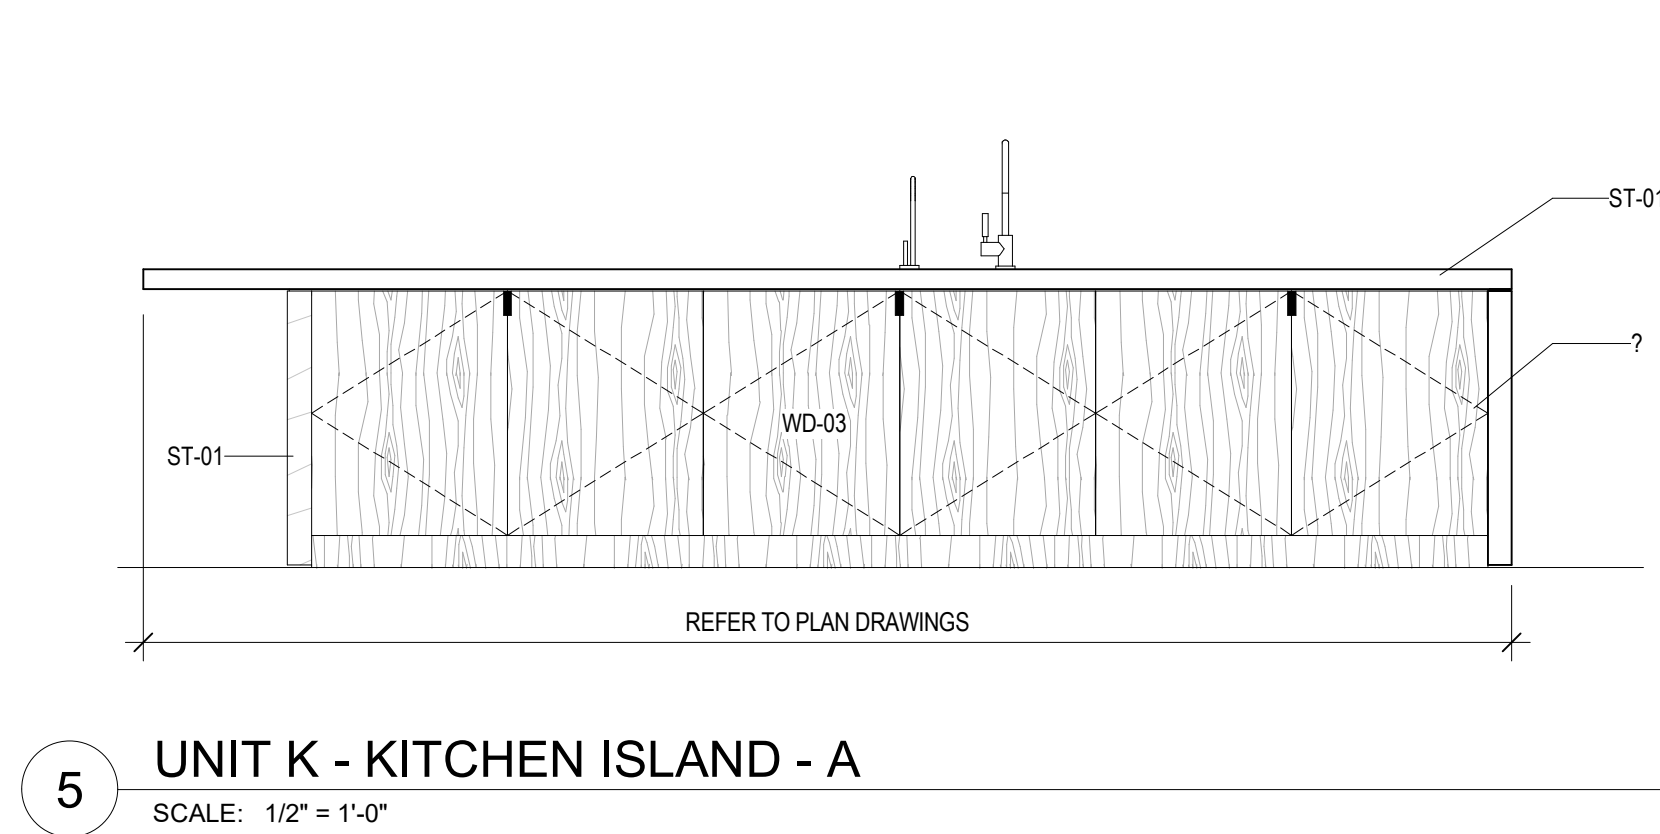


5 UNIT K - KITCHEN ISLAND - A
SCALE: 1/2" = 1'-0"

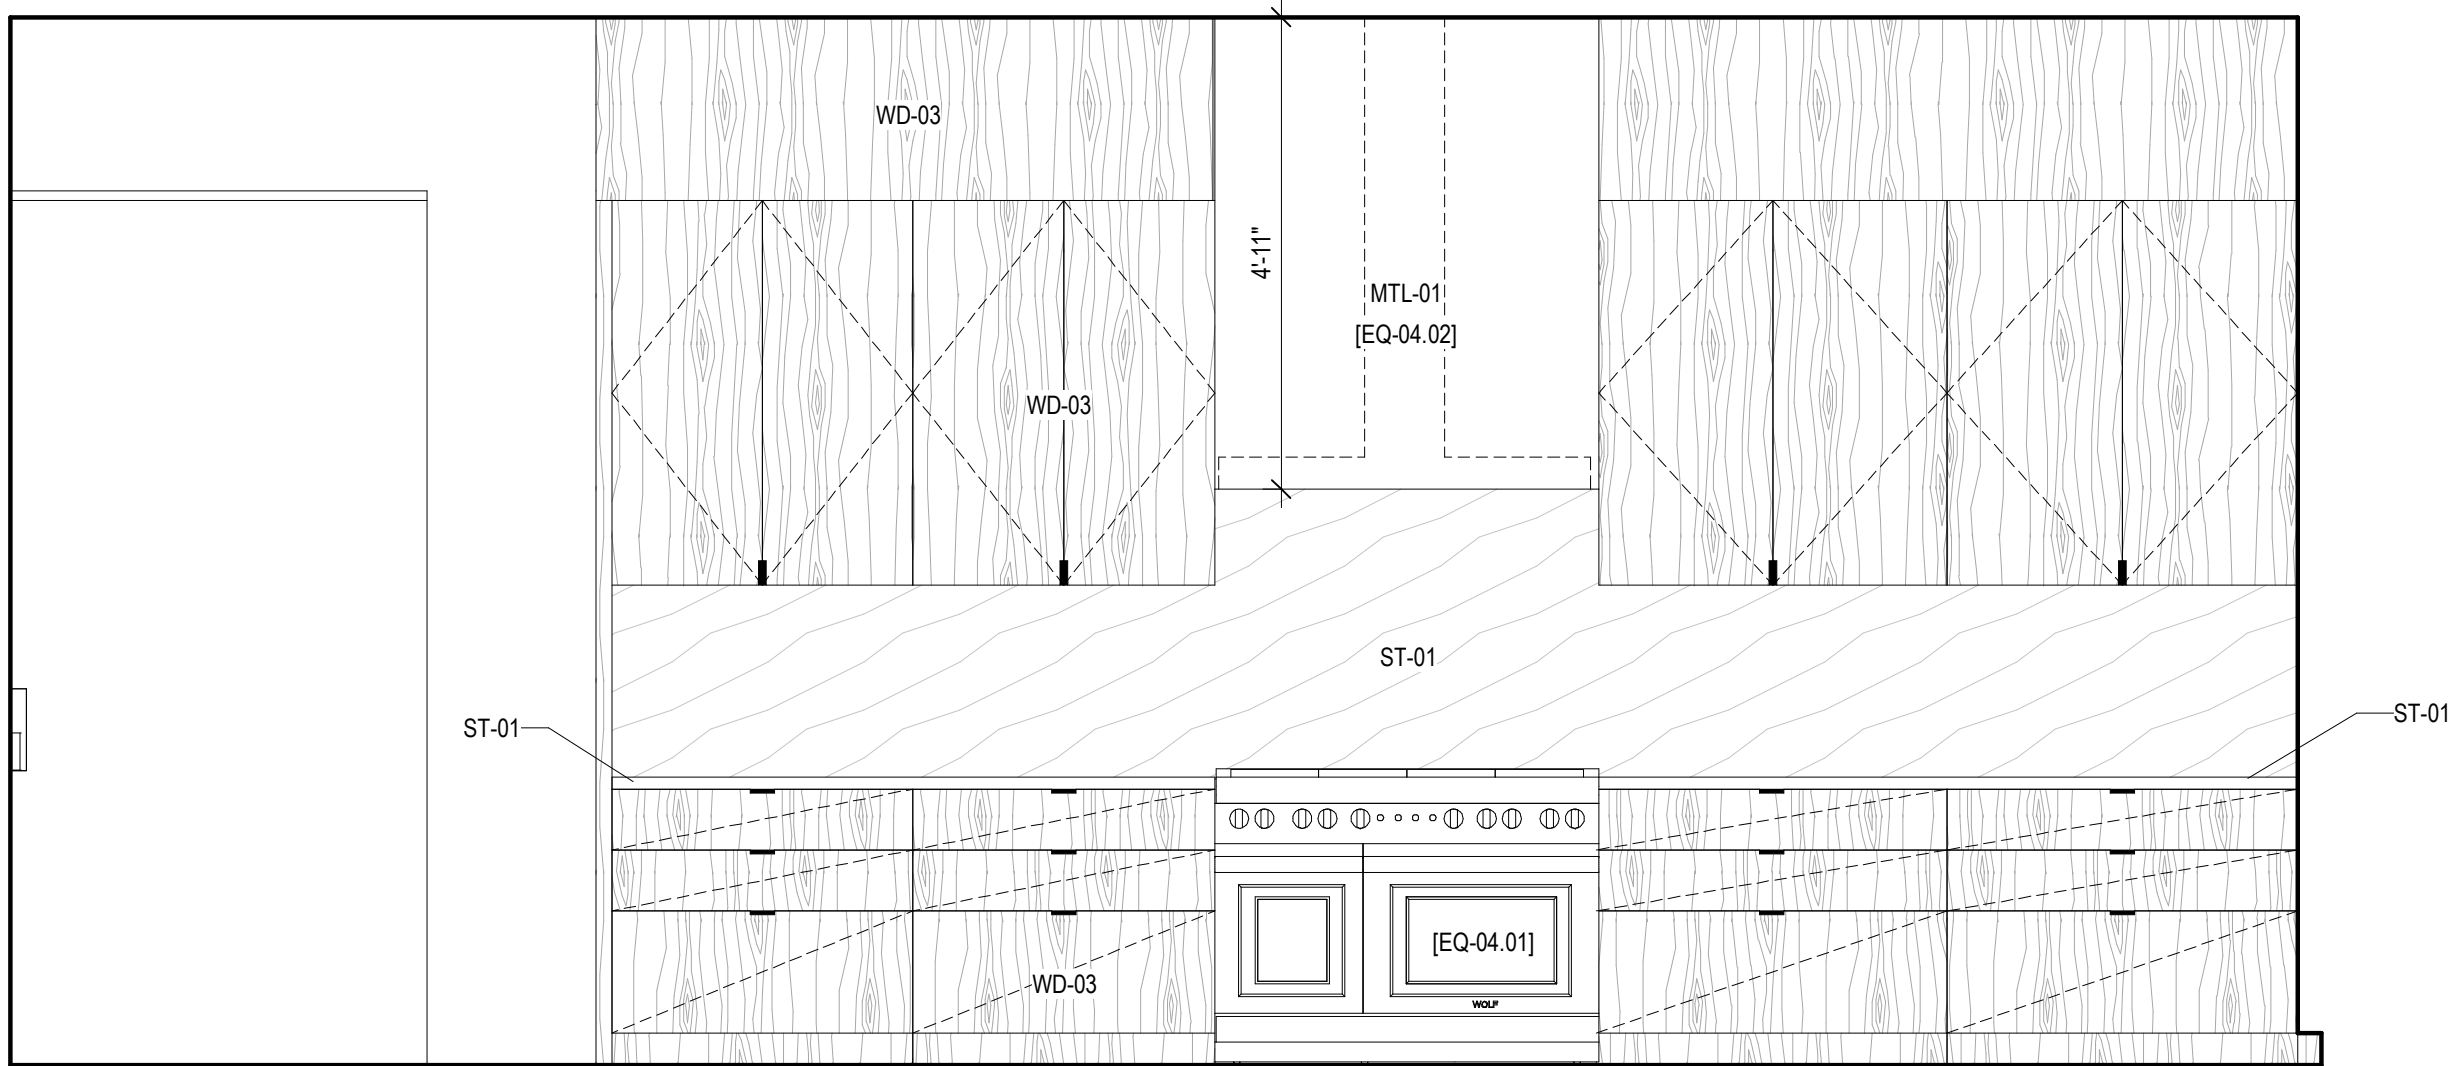


4 INTERIOR ELEVATION - UNIT K - KITCHEN/LIVING - A
SCALE: 1/2" = 1'-0"

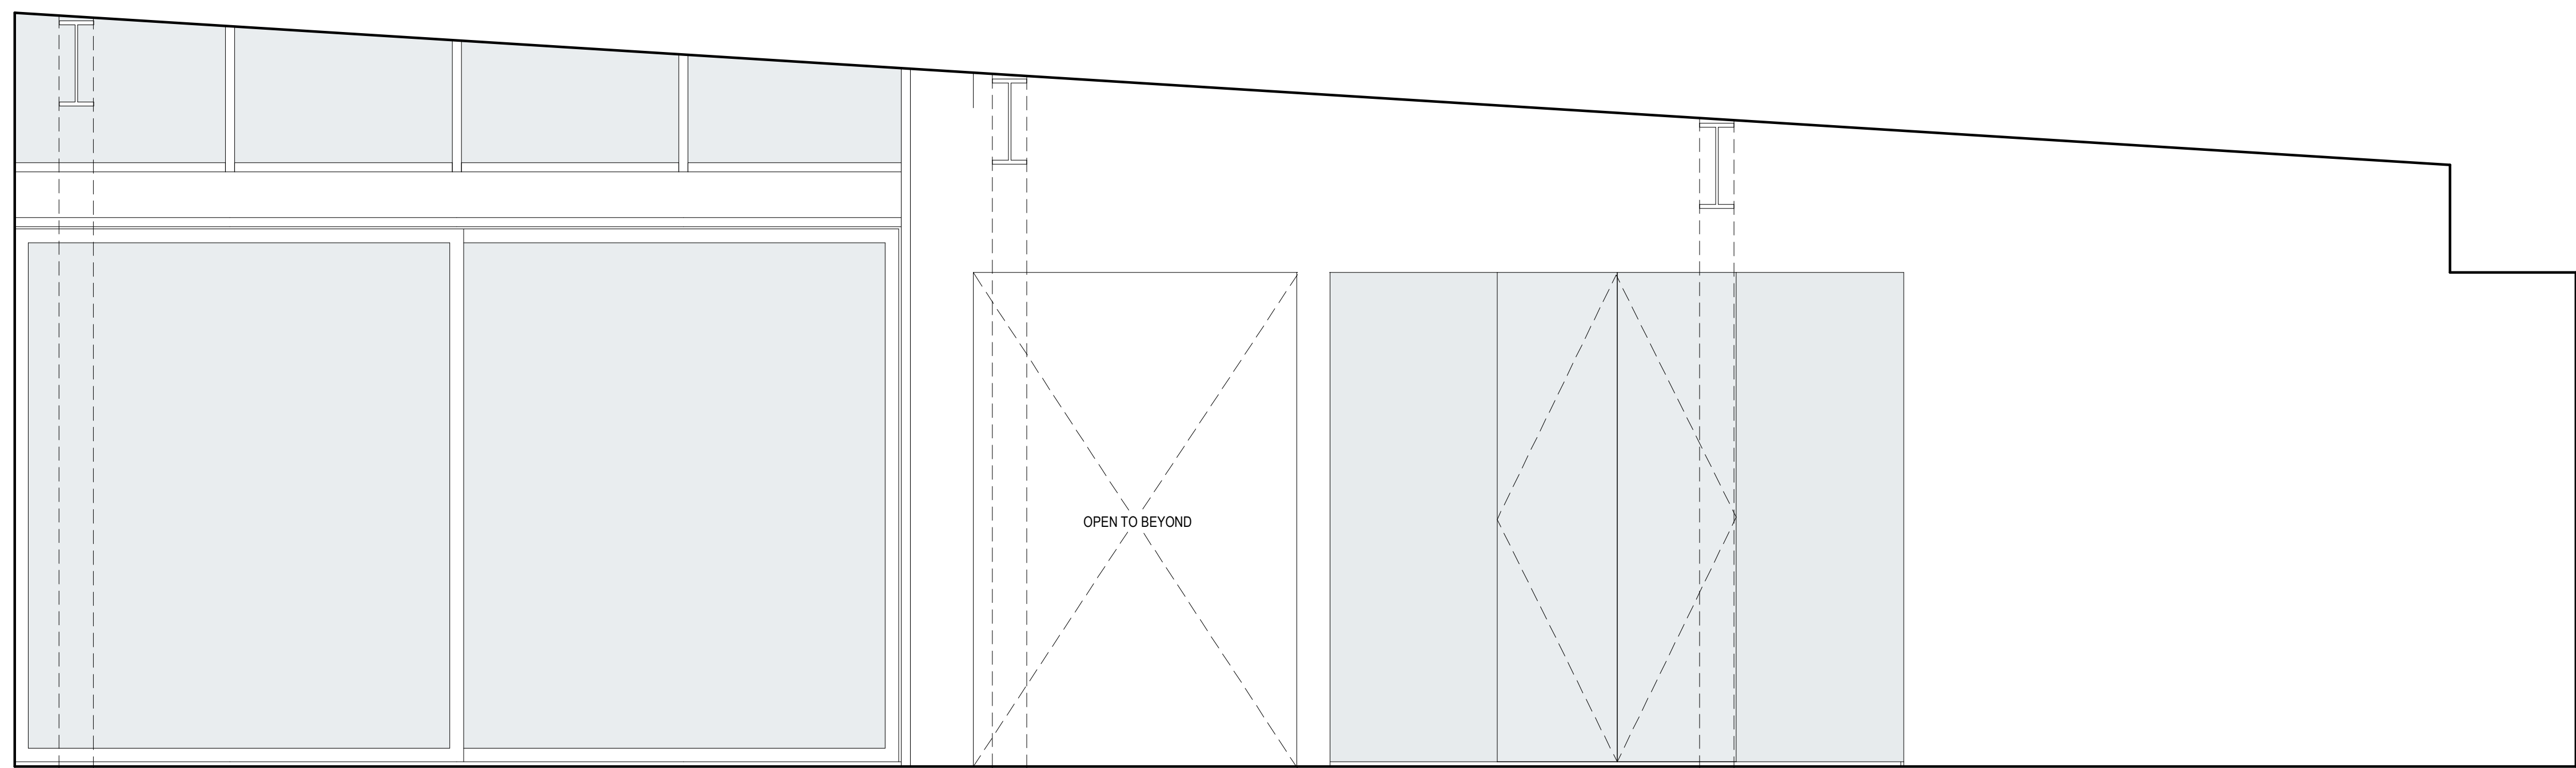

3 INTERIOR ELEVATION - UNIT K - KITCHEN/LIVING - D
SCALE: 1/2" = 1'-0"

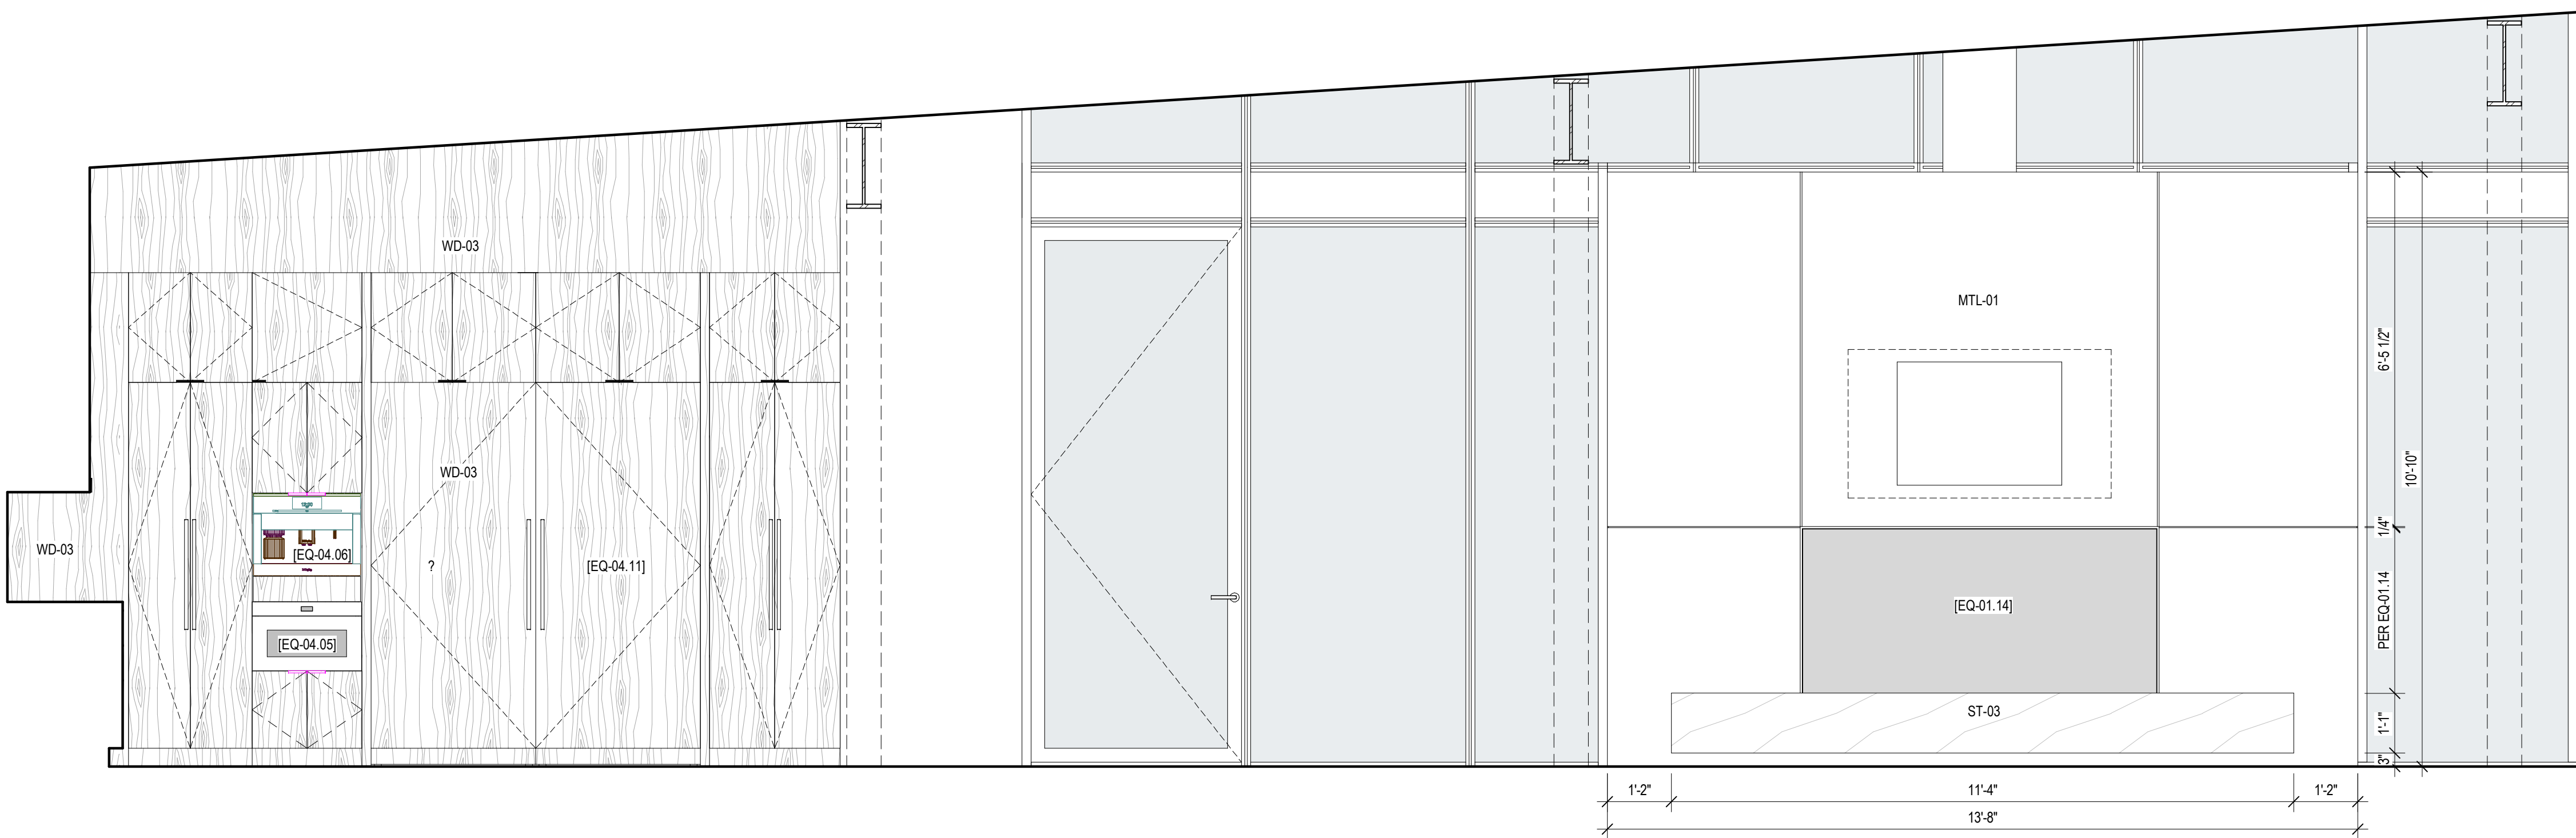

2 INTERIOR ELEVATION - UNIT K - KITCHEN/LIVING - B
SCALE: 1/2" = 1'-0"

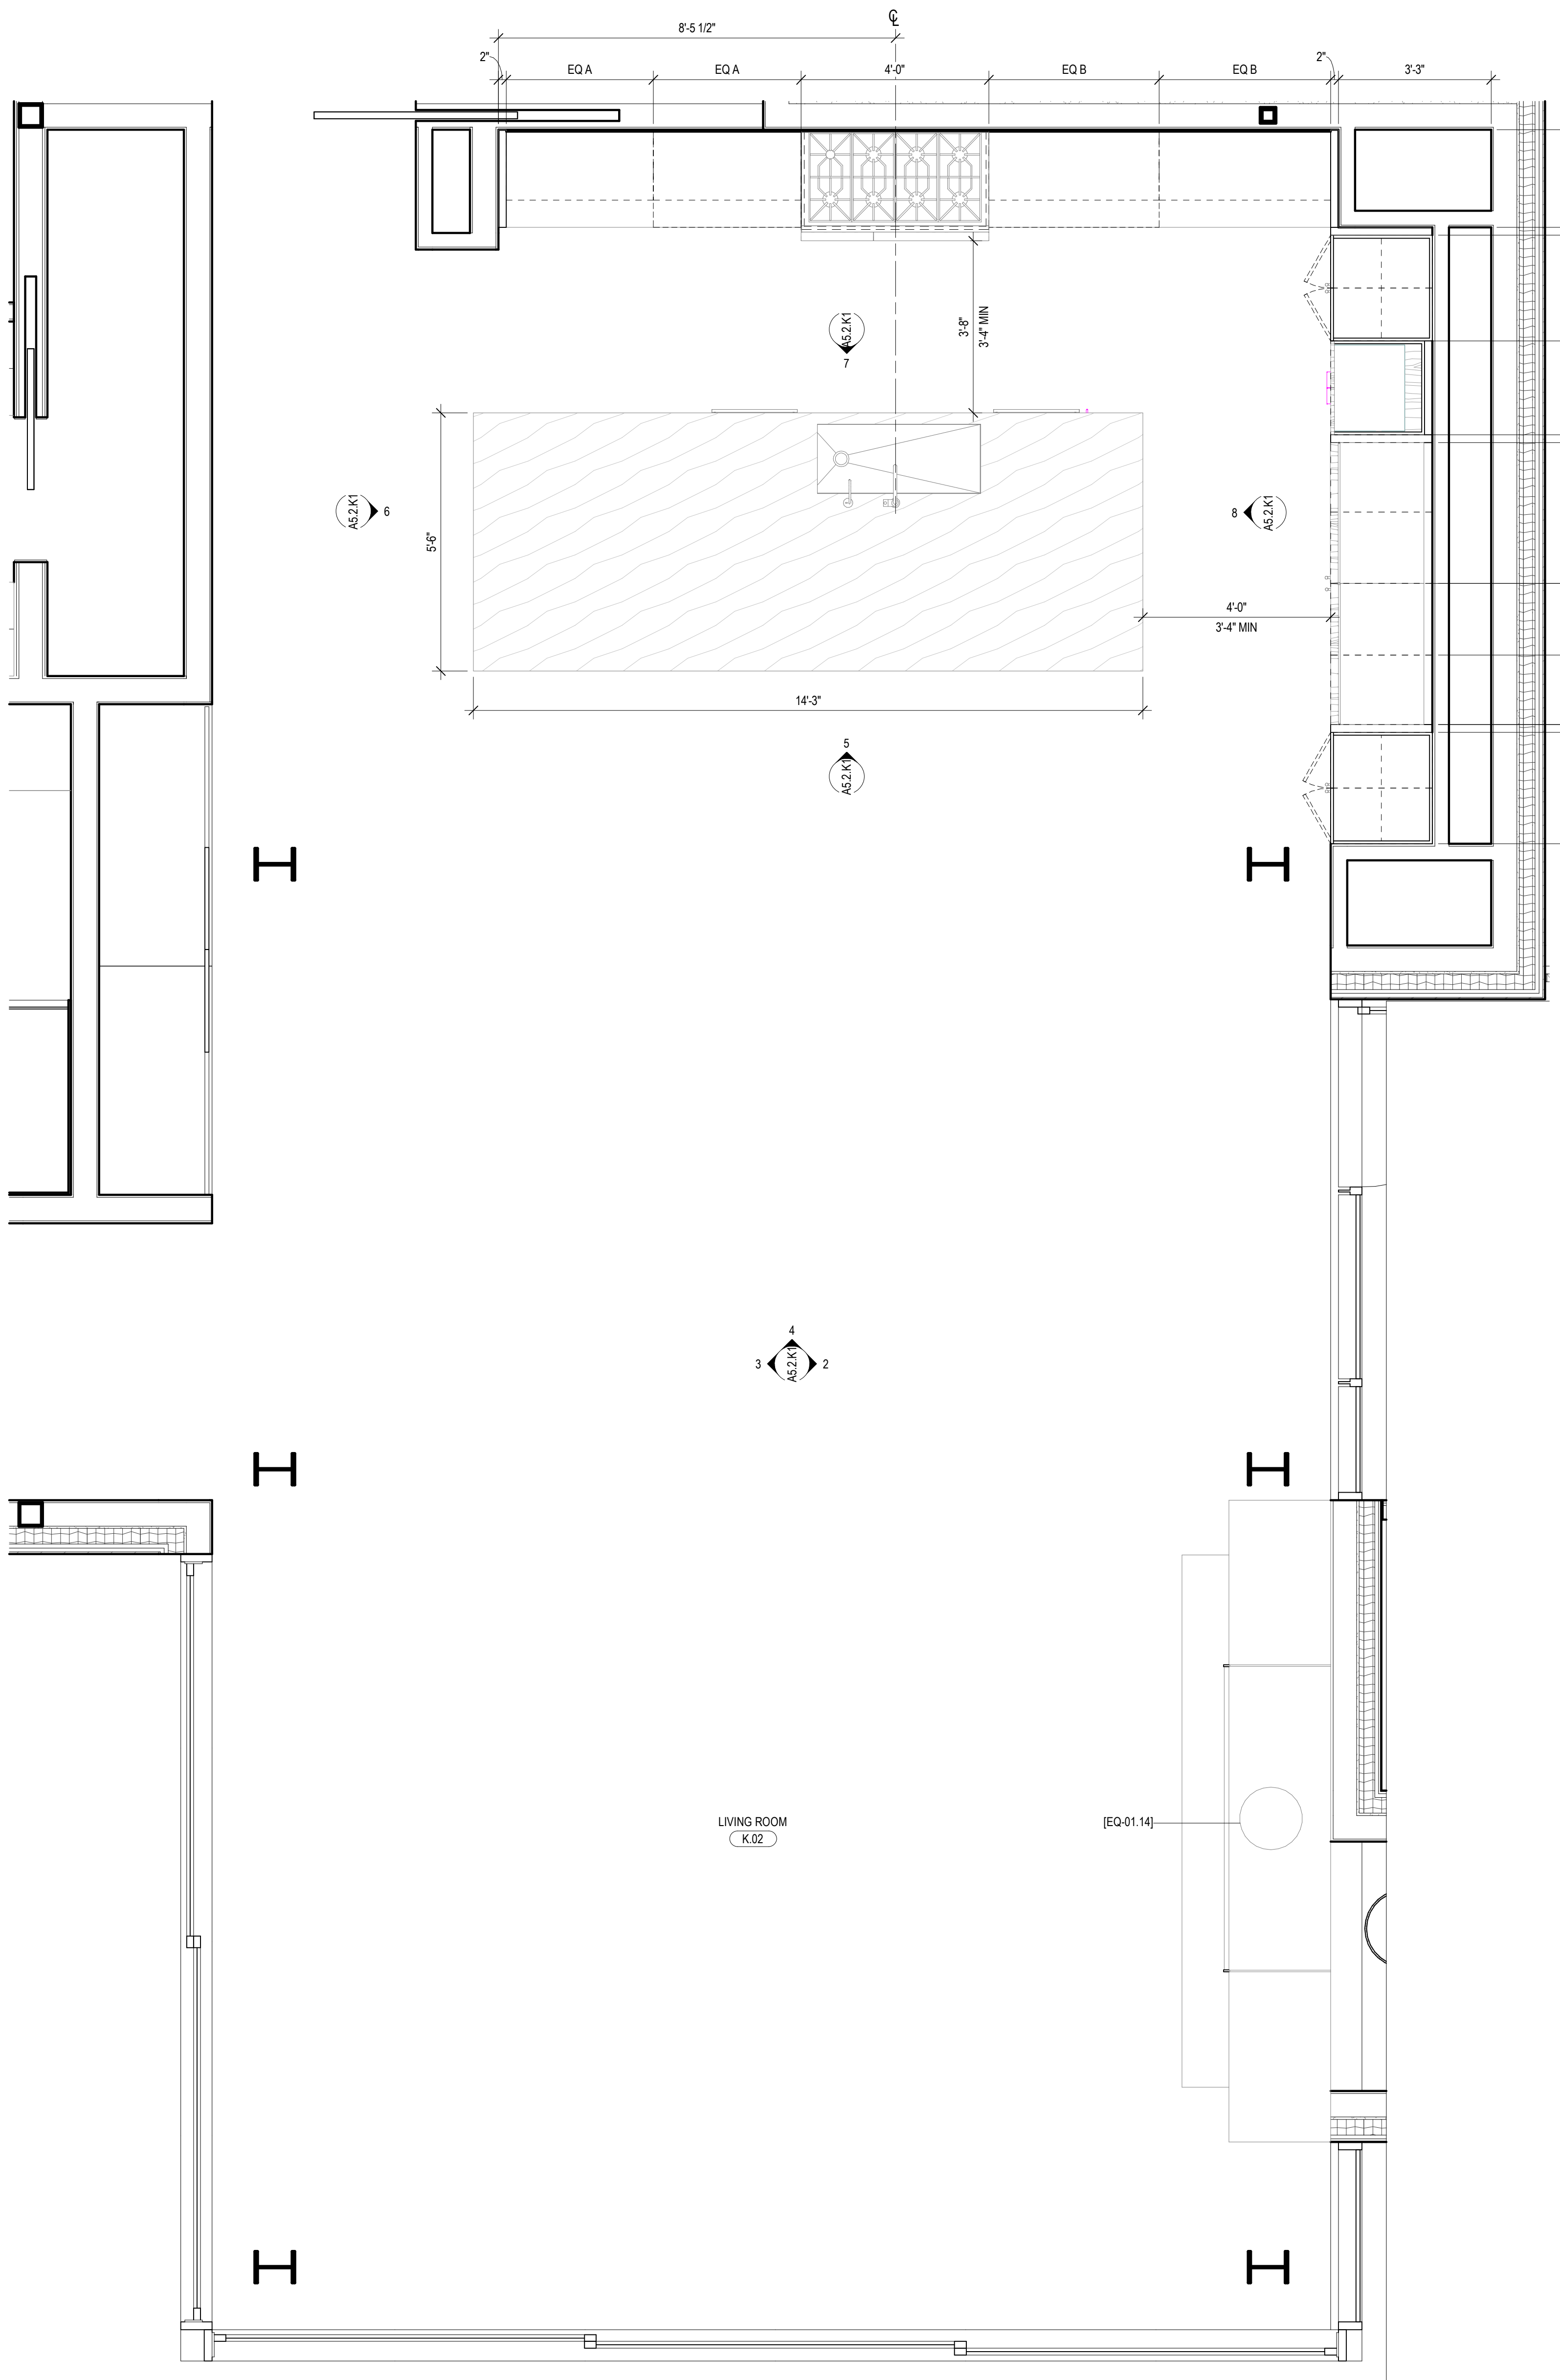

1 INTERIOR ELEVATION - UNIT K - KITCHEN/LIVING
SCALE: 1/2" = 1'-0"

Olson Kundig

SOMMET BLANC

ASPEN GROUP
Aspen Group USA, LLC
PO Box 980022
Park City, Utah 84098

Pool Consultant
Cloward H2O
2696 N University Ave, Suite 200
Provo, UT 84604
Landscape Architect
EPG Design
6949 South High Tech Drive, Suite 100
Midvale, Utah 84047
Specifications Writer
Friday Group
88 Mainelli Road
Middlebury, VT
Code Consultant
Holmes
600 1st Avenue, Suite 200A
Seattle, WA 98104
Fire Protection Engineer
Jensen Hughes
One Research Drive, Suite 305C
Westborough, MA 01581
Vertical Transportation Consultant
Larch Bates
19515 North Creek Parkway, Suite 304
Bothell, WA 98011
Structural Engineer
Magnusson Klemencic Associates
1301 5th Ave, Suite 3200
Seattle, WA 98101
Lighting Designer
O
1319 SE MLK Blvd, Suite 210
Portland, Oregon 97219
Building Envelope Consultant
RDH
2101 N 34th St
Seattle, WA 98103
Accessibility Consultant
Studio Pacifica
2144 Westlake Ave N, Suite F
Seattle, WA 98109
MEP Engineer
WSP USA
1001 Fourth Ave., Suite 3100
Seattle, WA 98154


principal architect TK, KM
project manager TM, JR, LA, MD
drawn by SK, SS, JR, CP, AL
checked by Checker
job no. 2052
date 11/18/2022






revisions:
no. date by

ISSUED FOR CONSTRUCTION
11/18/2022

INTERIOR ELEVATIONS -
UNIT K - KITCHEN -
LIVING


A5.2.K1

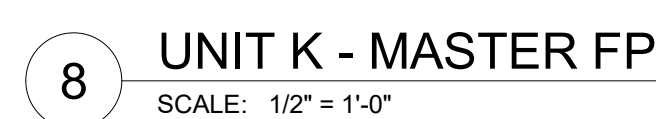

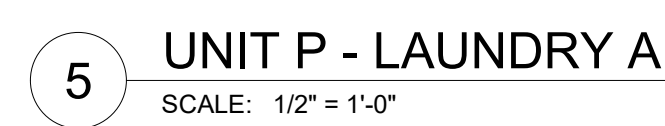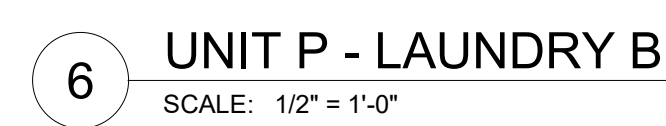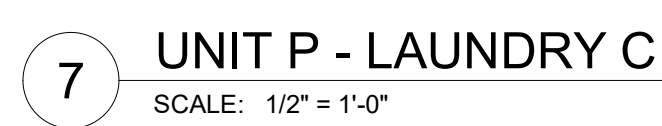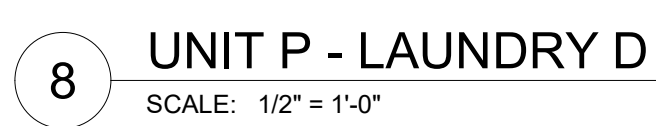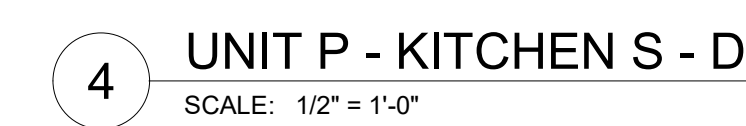

Olson Kundig

SOMMET BLANC
9300 MARSAC AVE
PARK CITY, UT 84060

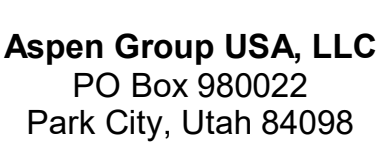

no.	date	by
-----	------	----

ISSUED FOR
CONSTRUCTION
11/18/2022

INTERIOR ELEVATIONS - UNIT P

A5.2.P

ENLARGED PLAN AND ELEVATION GENERAL NOTES

1. REFER TO SHEET A0.08 FOR ANSI OPTION A & OPTION B ACCESSIBILITY REQUIREMENTS.
2. REFER TO SHEET A0.07 FOR ANSI TYPE A ACCESSIBILITY REQUIREMENTS.
3. REFER TO SHEET A0.06 FOR ADA + PUBLIC SPACE ACCESSIBILITY REQUIREMENTS
4. ALL MAX. MIN. ALIGN AND CLEAR DIMENSIONS ARE TO FINISHED FACE OF WALL, U.N.O.
5. WHERE CLEAR AND ALIGN NOTATION CONFLICT WITH SPECIFIC DIMENSIONS, CLEAR AND ALIGN NOTATION ARE TO BE FOLLOWED.

109 South Jackson St. Suite 600
Seattle, Washington 98104 USA
+1 206 424 1810 olsonkunding.com

Olson Kunding

SOMMET BLANC
9300 MARSA C AVE
PARK CITY, UT 84060



Aspen Group USA, LLC
PO Box 980022
Park City, Utah 84098

Pool Consultant
Cloward & Co
2696 N University Ave, Suite 250
Provo, UT 84604

Landscape Architect
EPG Design
6940 South High Tech Drive, Suite 100
Midvale, Utah 84047

Specifications Writer
Friday Group
88 Mainelli Road
Middlebury, VT

Code Consultant
Holmes
600 1st Avenue, Suite 200A
Seattle, WA 98104

Fire Protection Engineer
Jensen Hughes
One Research Drive, Suite 305C
Westborough, MA 01581

Vertical Transportation Consultant
Larch Bates
1915 North Creek Parkway, Suite 304
Bothell, WA 98011

Structural Engineer
Magnusson Klemencic Associates
1301 5th Ave, Suite 3200
Seattle, WA 98101

Lighting Designer
O
319 SE MLK Blvd, Suite 210
Portland, Oregon 97219

Building Envelope Consultant
RDH
2101 N 34th St
Seattle, WA 98103

Accessibility Consultant
Studio Pacifica
2144 Westlake Ave N, Suite F
Seattle, WA 98109

MEP Engineer
WSP USA
1001 Fourth Ave., Suite 3100
Seattle, WA 98154

principal architect TK, KM
project manager TM, JR, LS, MD
drawn by SK, SS, JR, CP, AL
NH, EK, BO, ER

checked by Checker
job no. 2052
date 11/18/2022


revisions:

no. date by


ISSUED FOR
CONSTRUCTION
11/18/2022

INTERIOR ELEVATIONS -
UNIT Q


A5.2.Q

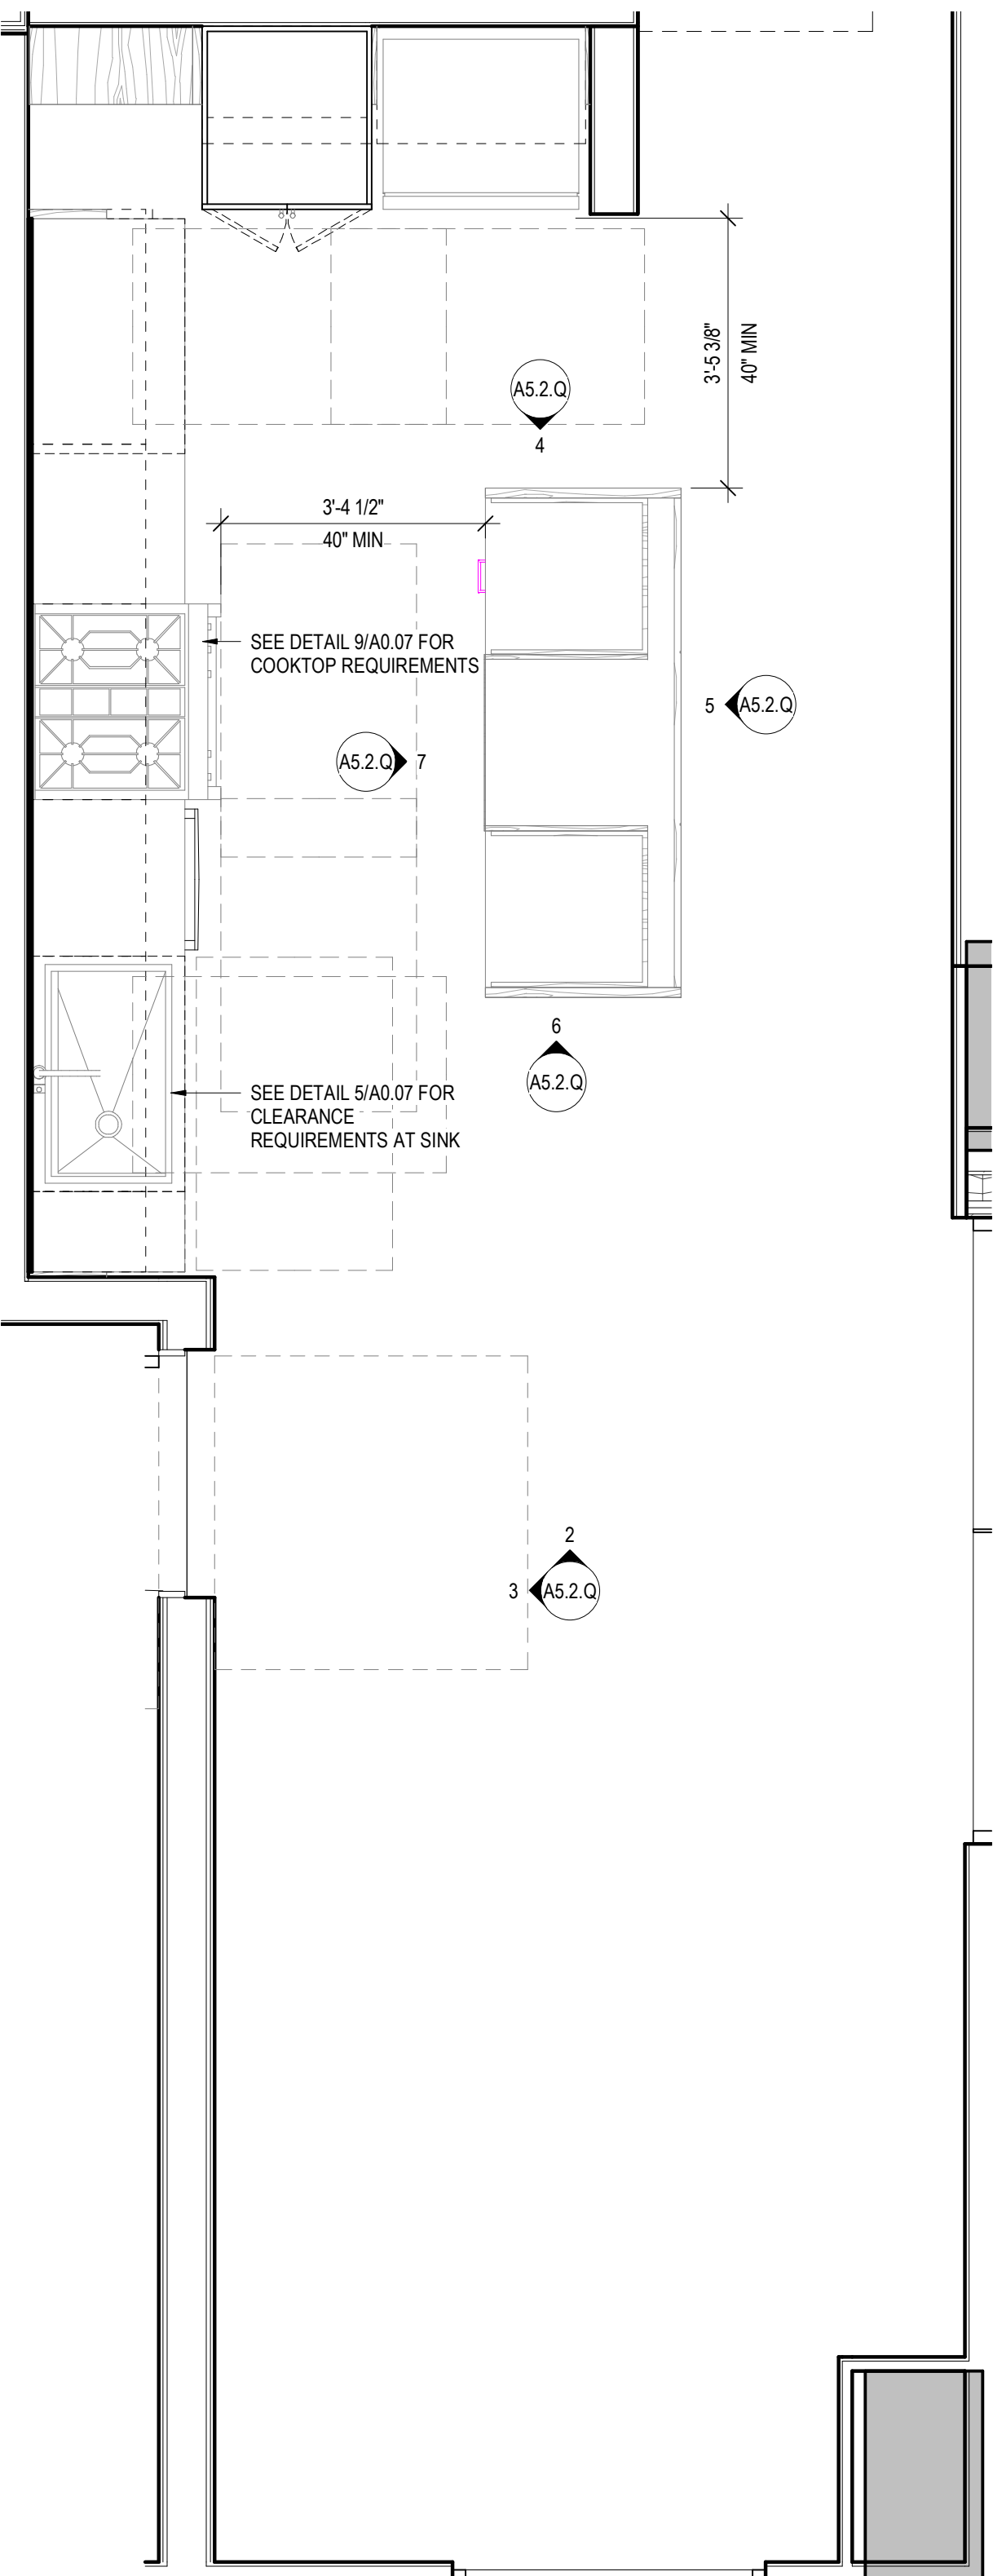


1 ENLARGED PLAN - UNIT Q (TYPE A) - KITCHEN/LIVING
SCALE: 1/2" = 1'-0"

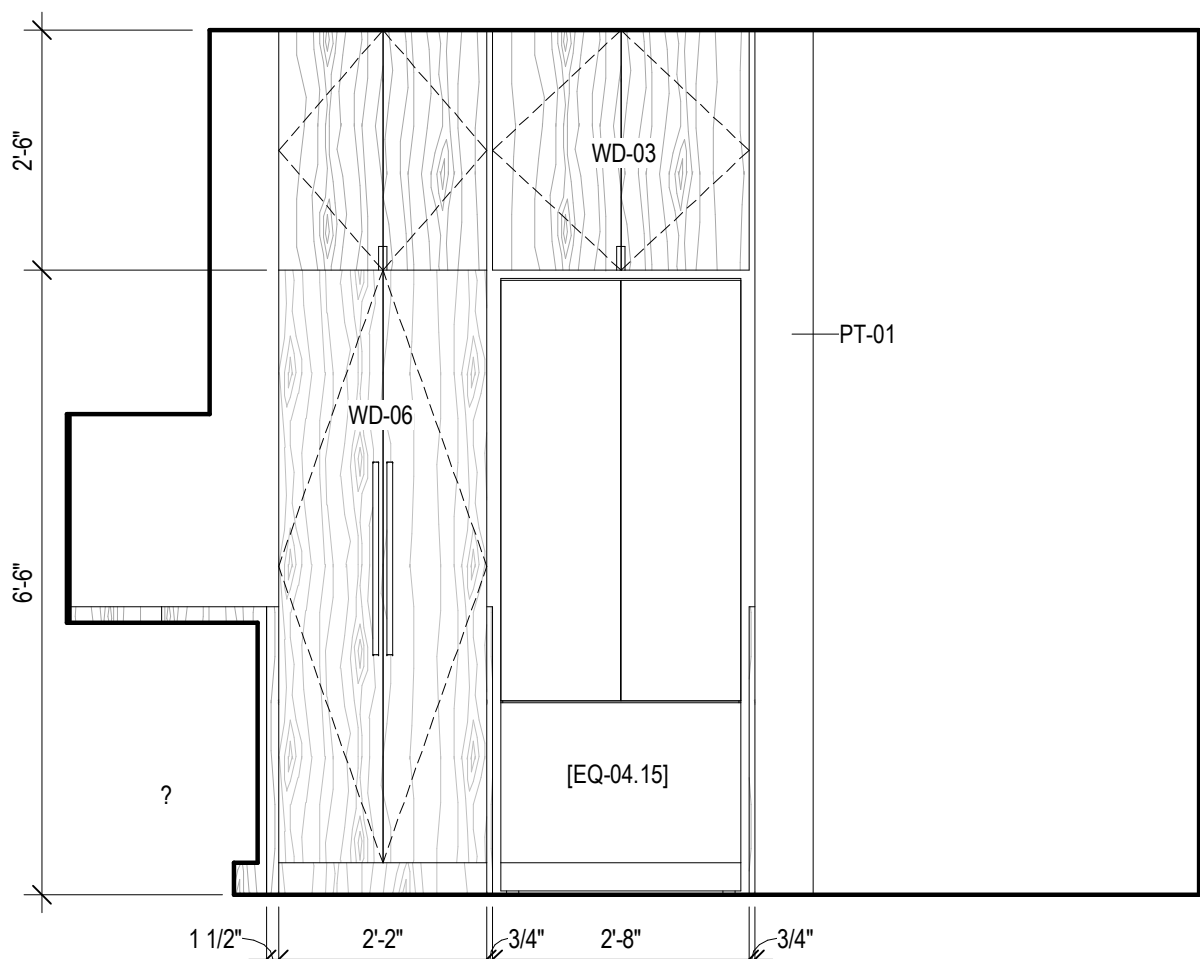


2 UNIT Q - KITCHEN/LIVING - A
SCALE: 1/2" = 1'-0"

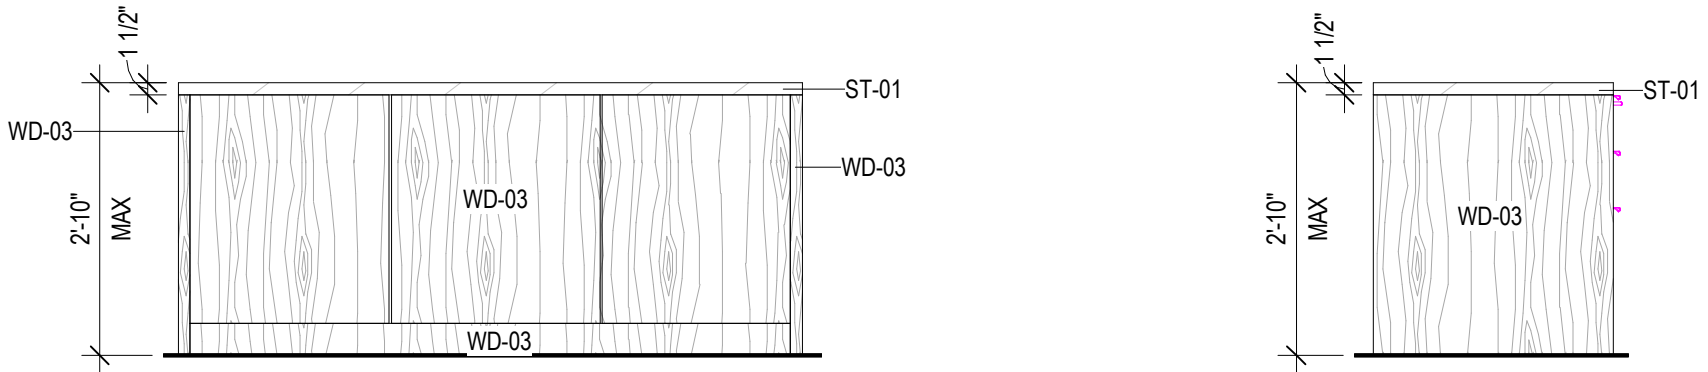


5 UNIT Q - KITCHEN ISLAND - B
SCALE: 1/2" = 1'-0"

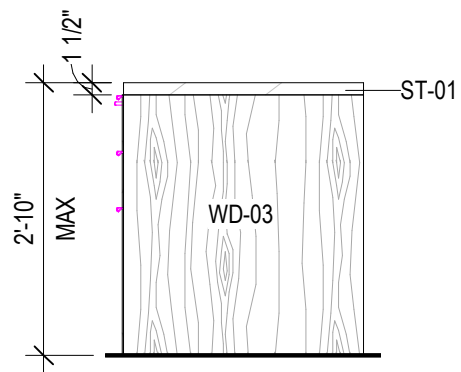

6 UNIT Q - KITCHEN ISLAND - C
SCALE: 1/2" = 1'-0"

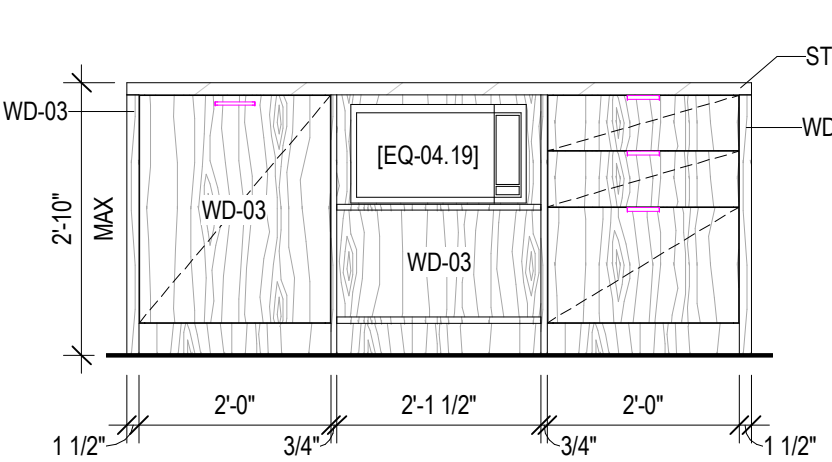

7 UNIT Q - KITCHEN ISLAND - D
SCALE: 1/2" = 1'-0"

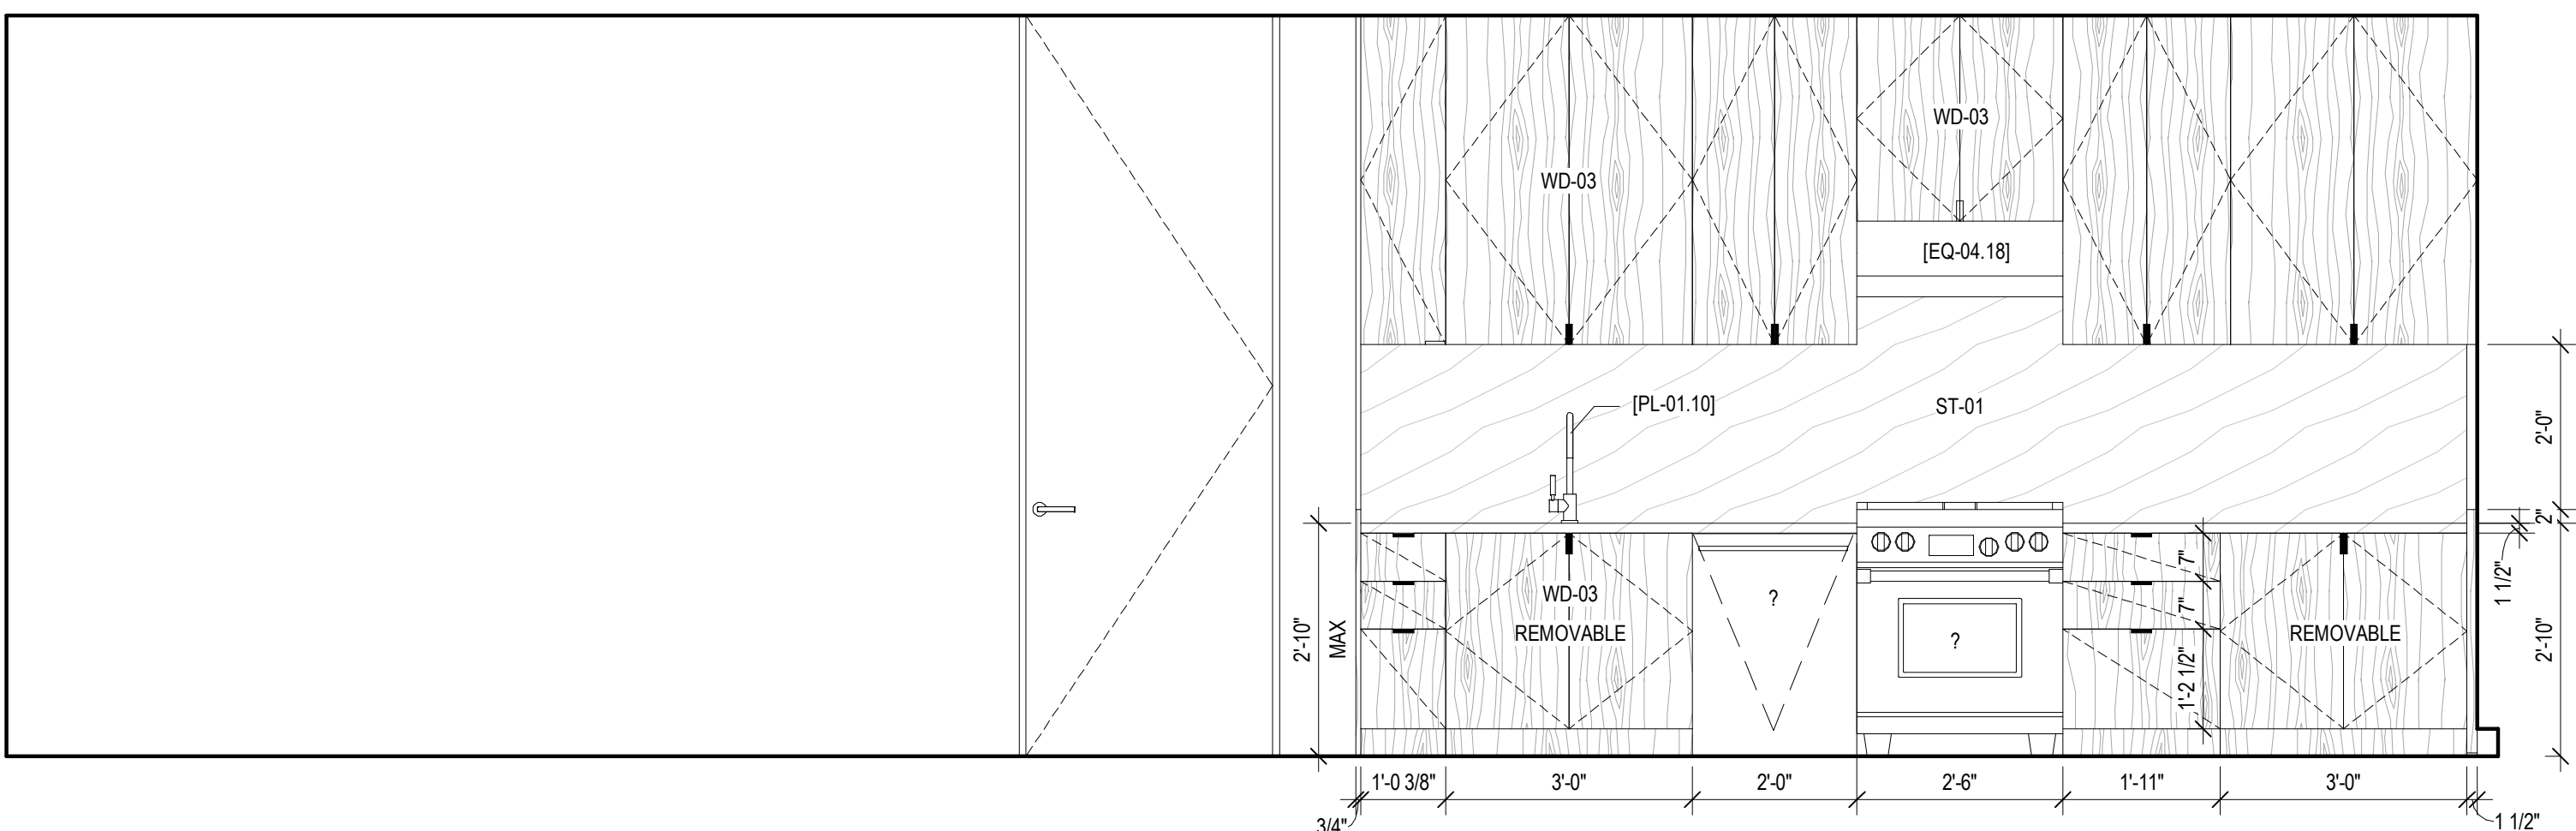

3 UNIT Q - KITCHEN/LIVING - D
SCALE: 1/2" = 1'-0"