




EXHIBIT GENERAL NOTES
1. EGRESS STAIRS TO BE STEEL FRAM CONCRETE STAIR

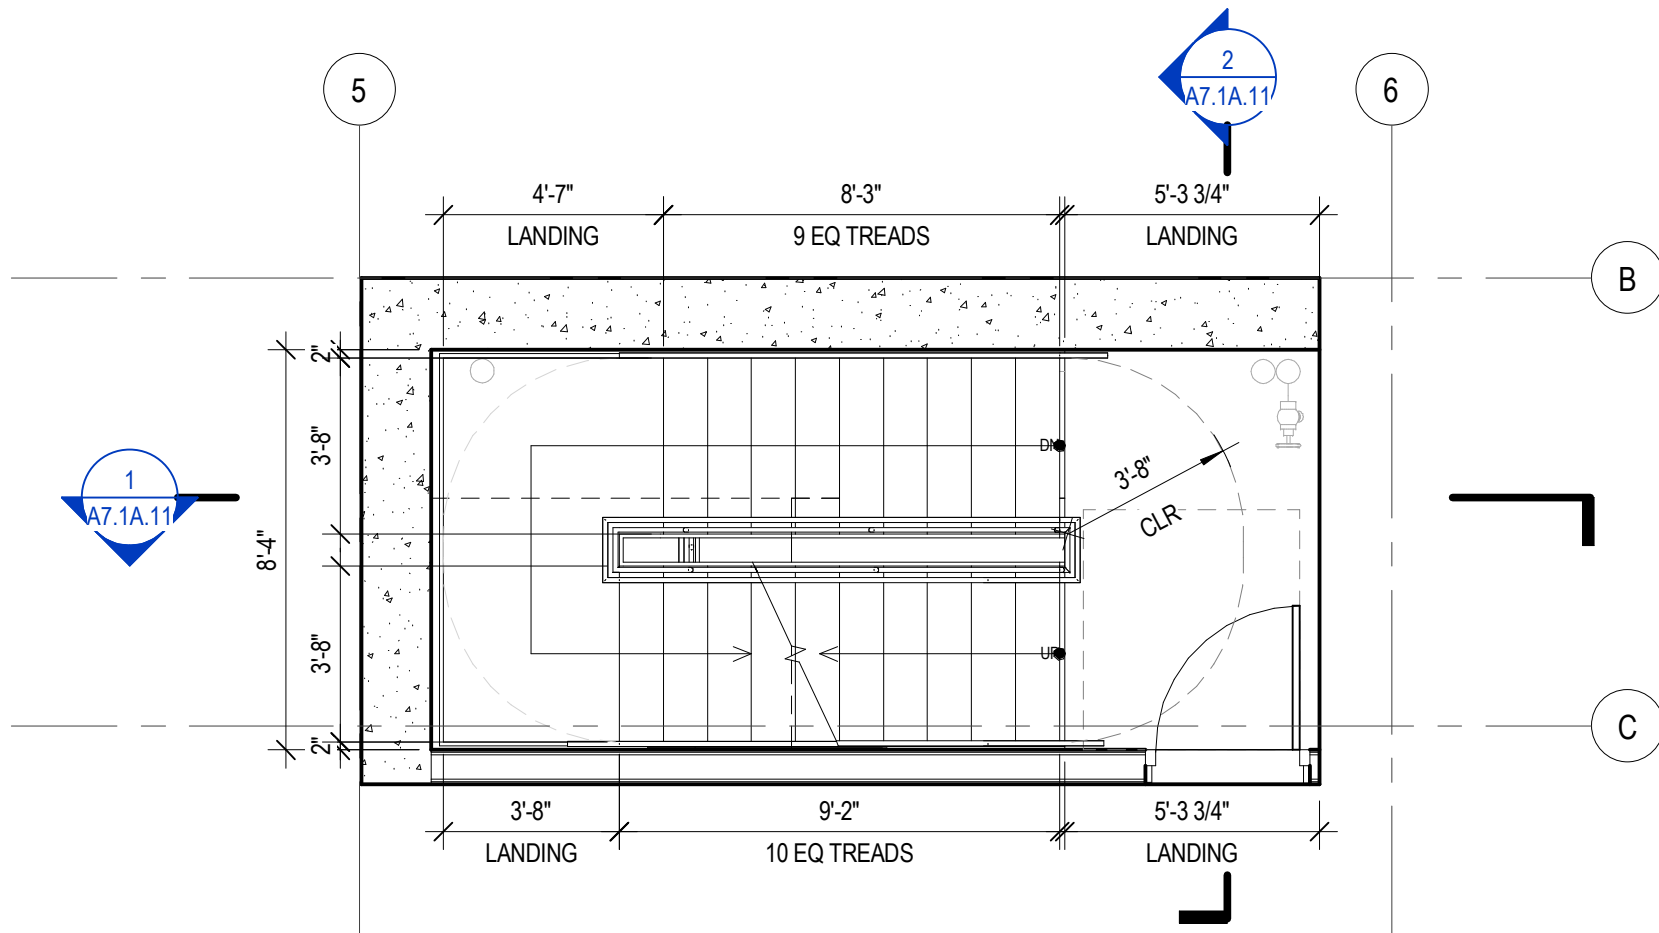


5 ENLARGED PLAN - STAIR - S01A - LEVEL 3
SCALE: 1/4" = 1'-0"

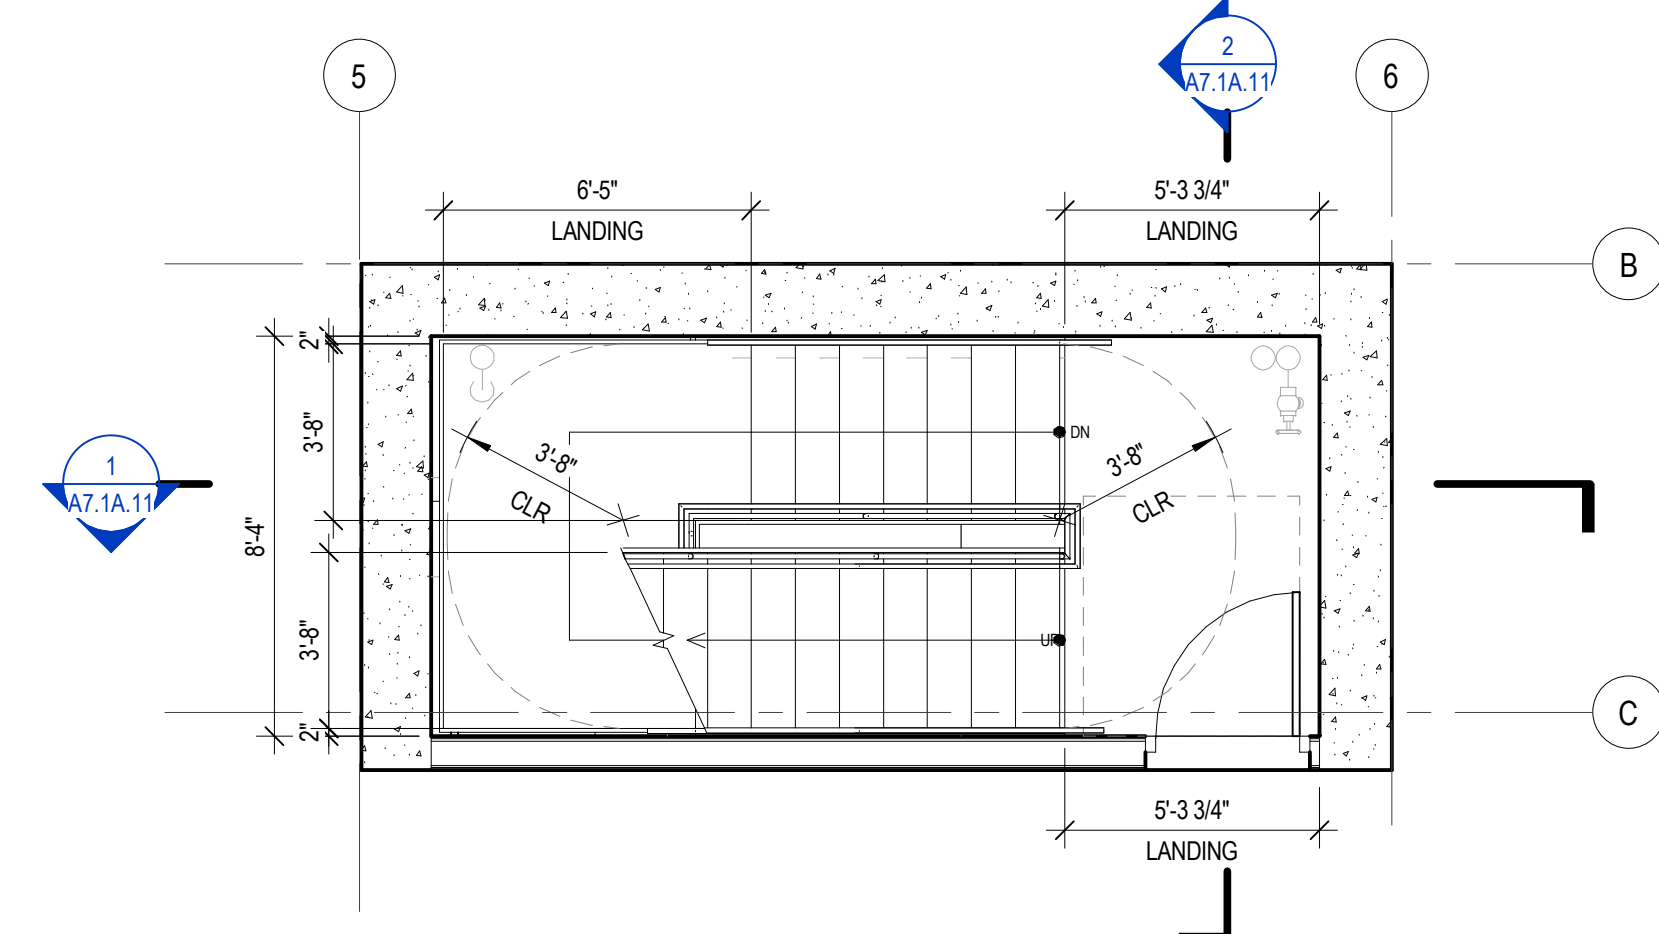


4 ENLARGED PLAN - STAIR - S01A - LEVEL 2
SCALE: 1/4" = 1'-0"

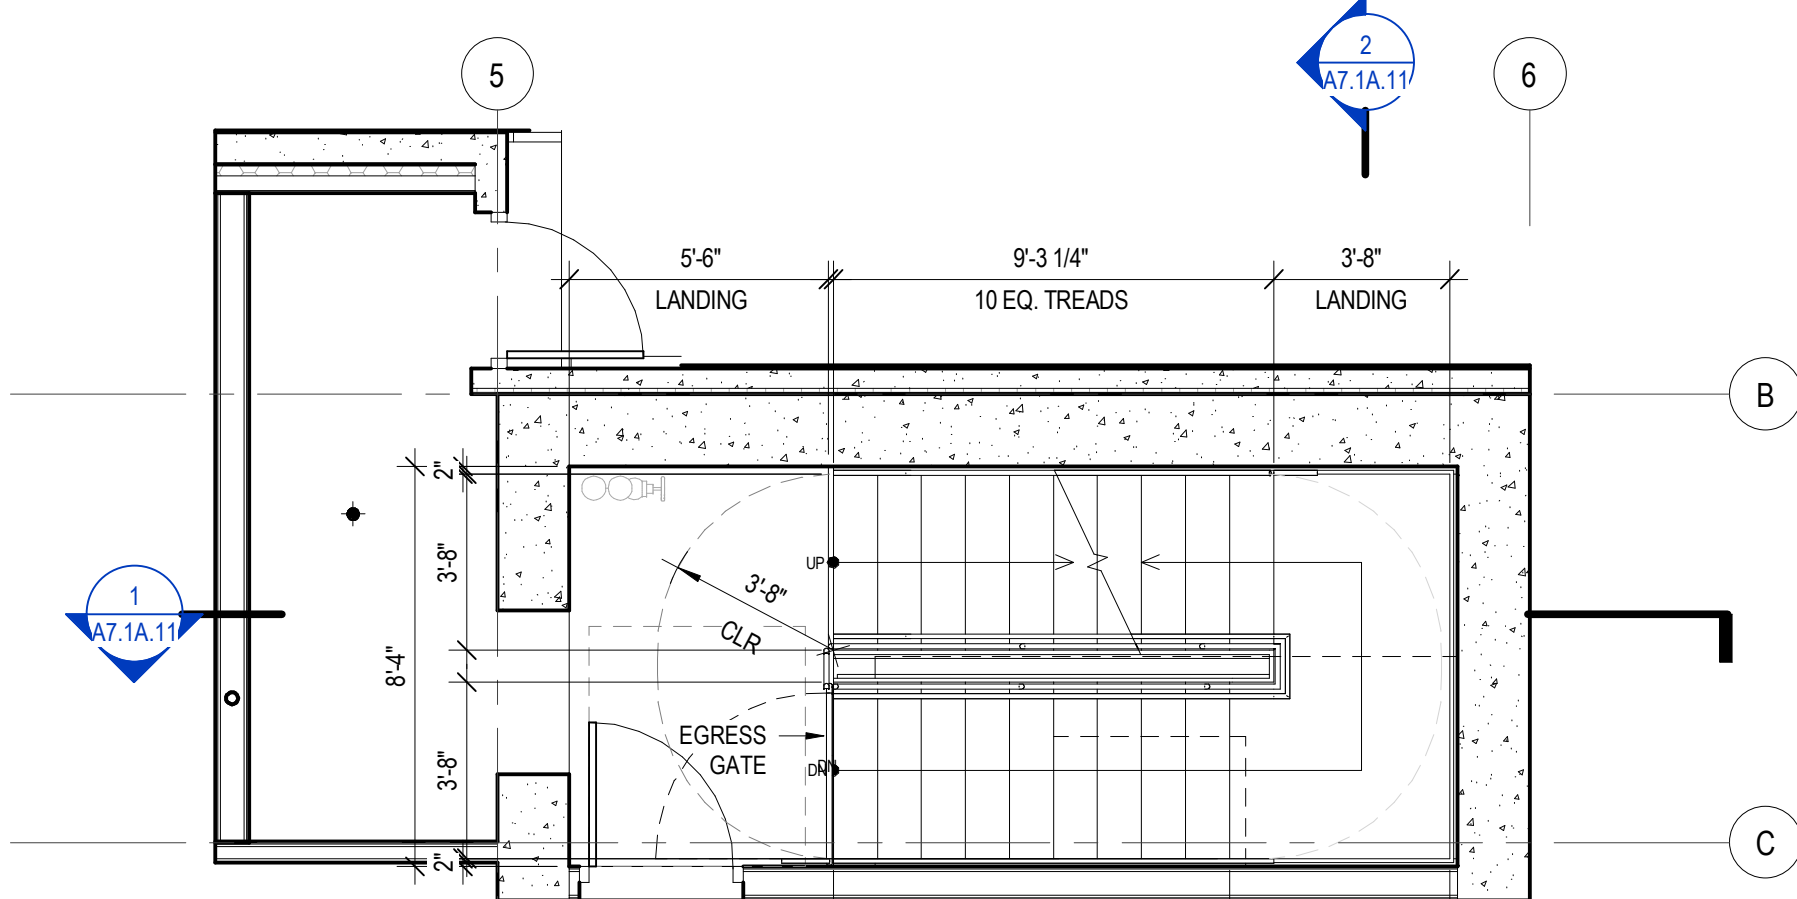


3 ENLARGED PLAN - STAIR - S01A - LEVEL 1A
SCALE: 1/4" = 1'-0"

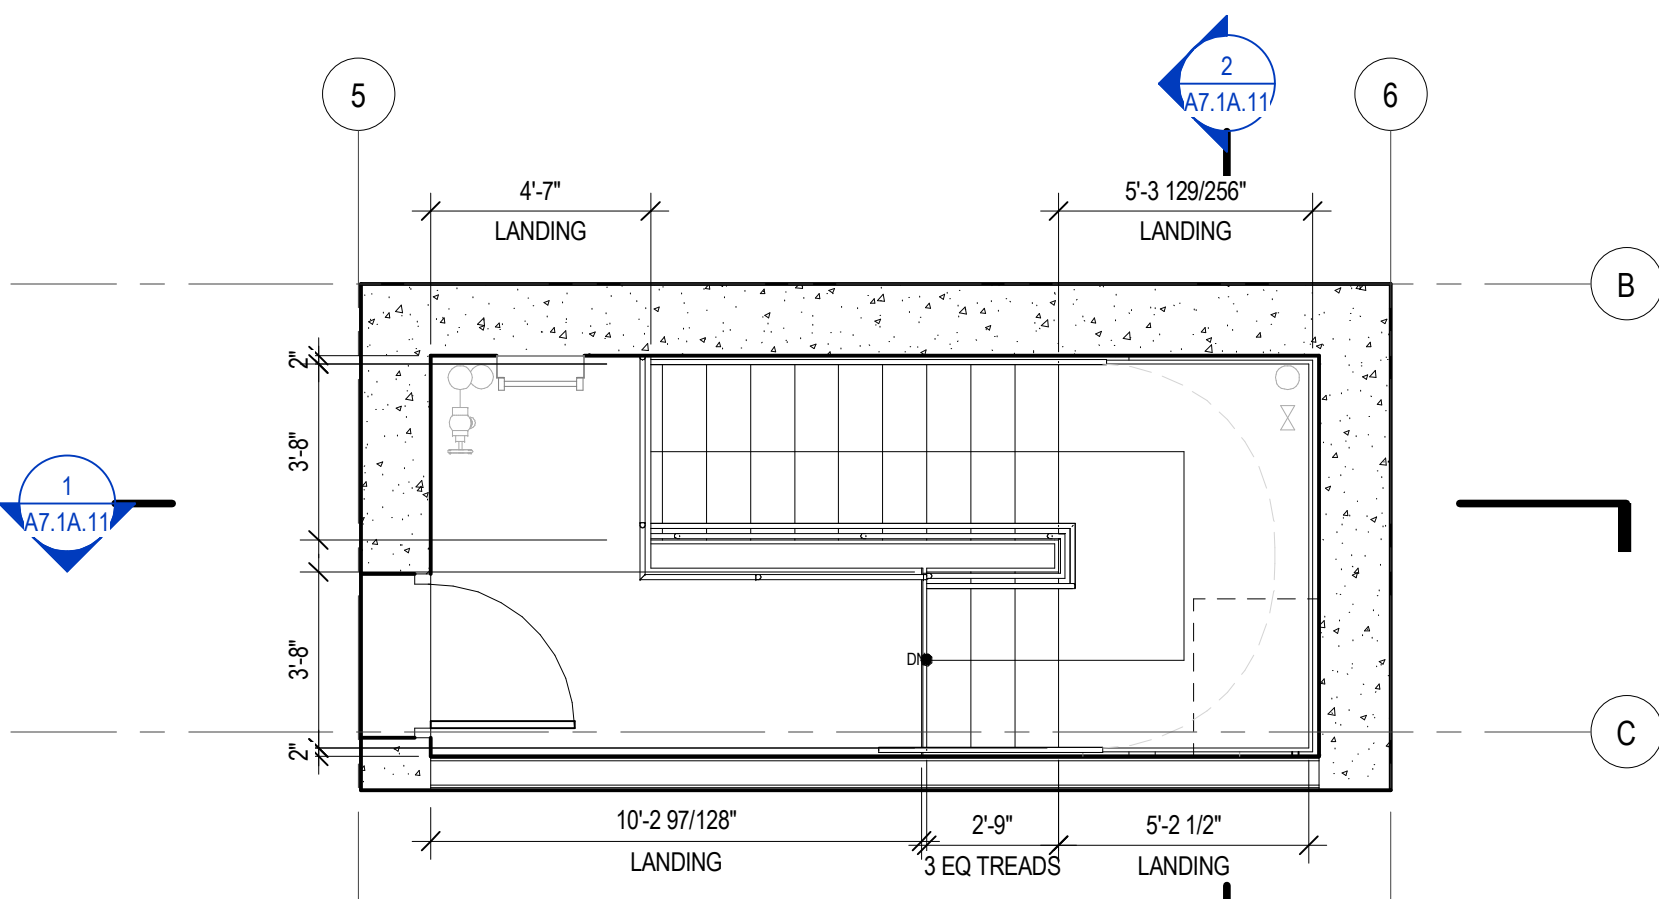


7 ENLARGED PLAN - STAIR - S01A - LEVEL 5
SCALE: 1/4" = 1'-0"

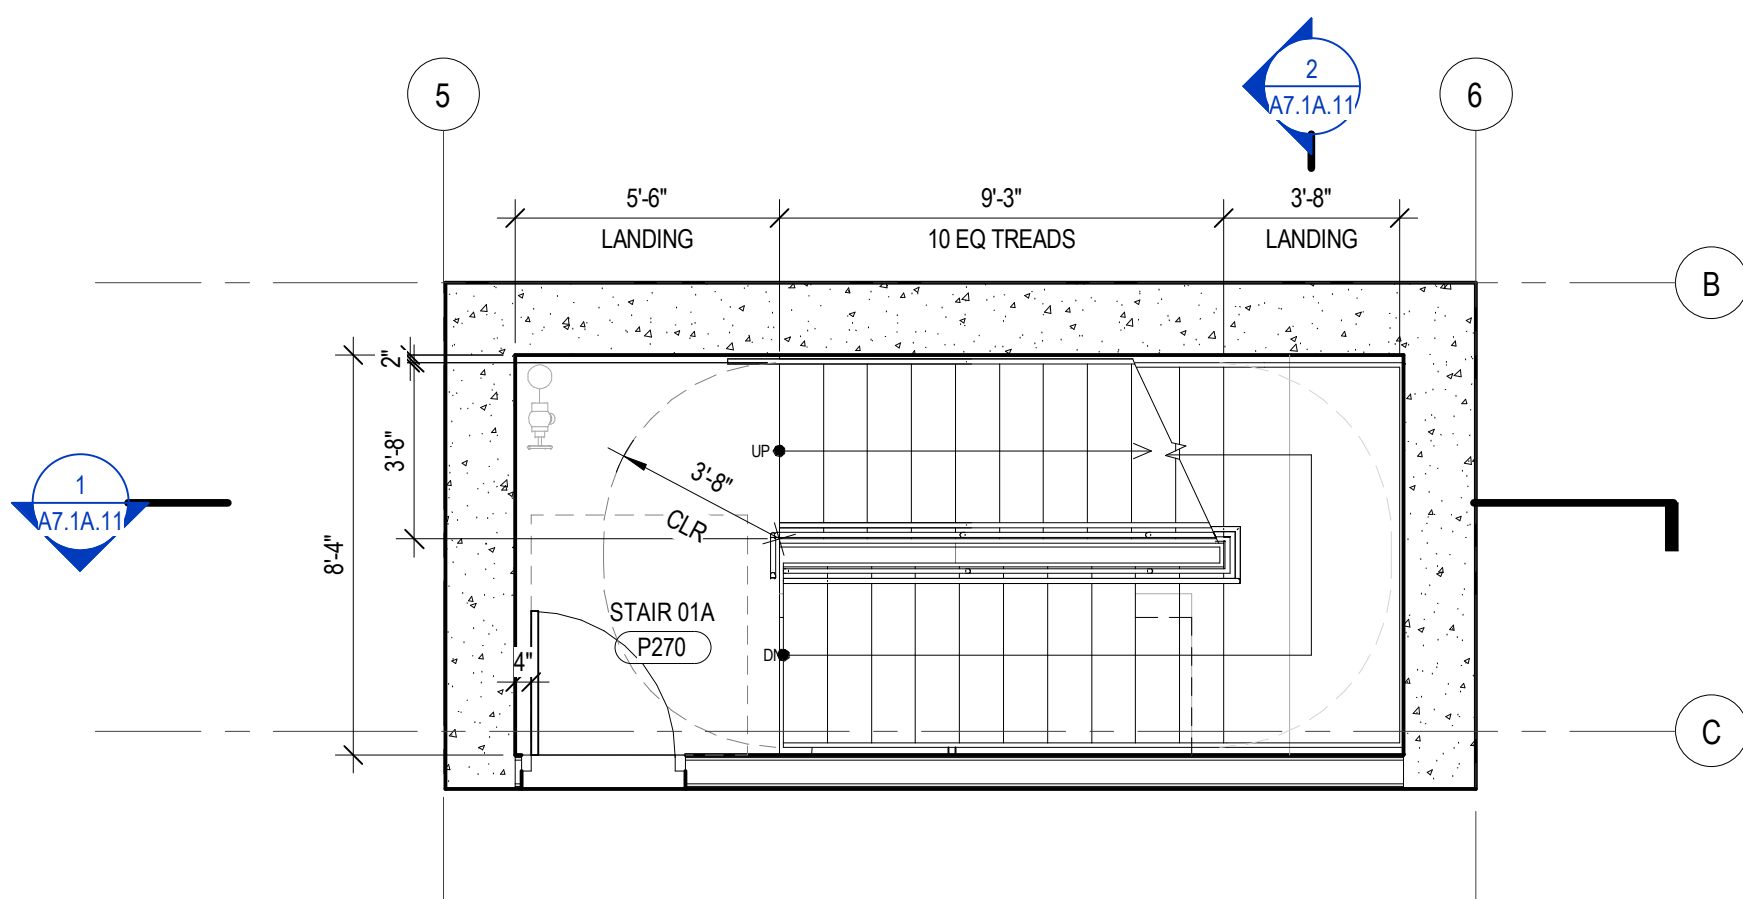

2 ENLARGED PLAN - STAIR - S01A - LEVEL P2
SCALE: 1/4" = 1'-0"

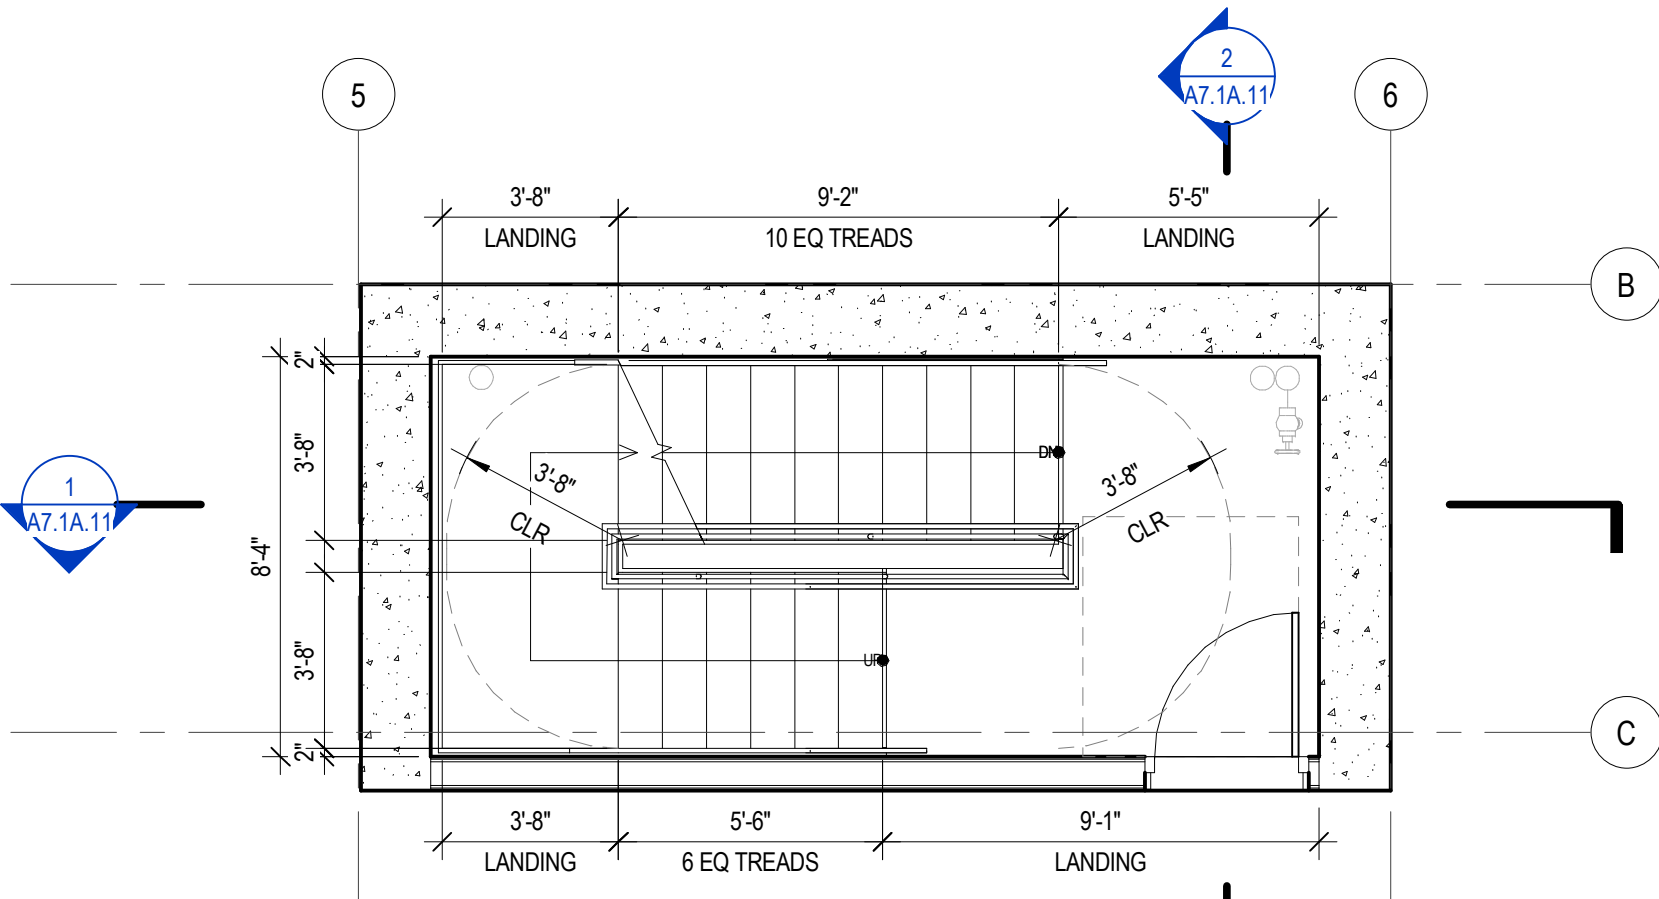

6 ENLARGED PLAN - STAIR - S01A - LEVEL 4
SCALE: 1/4" = 1'-0"

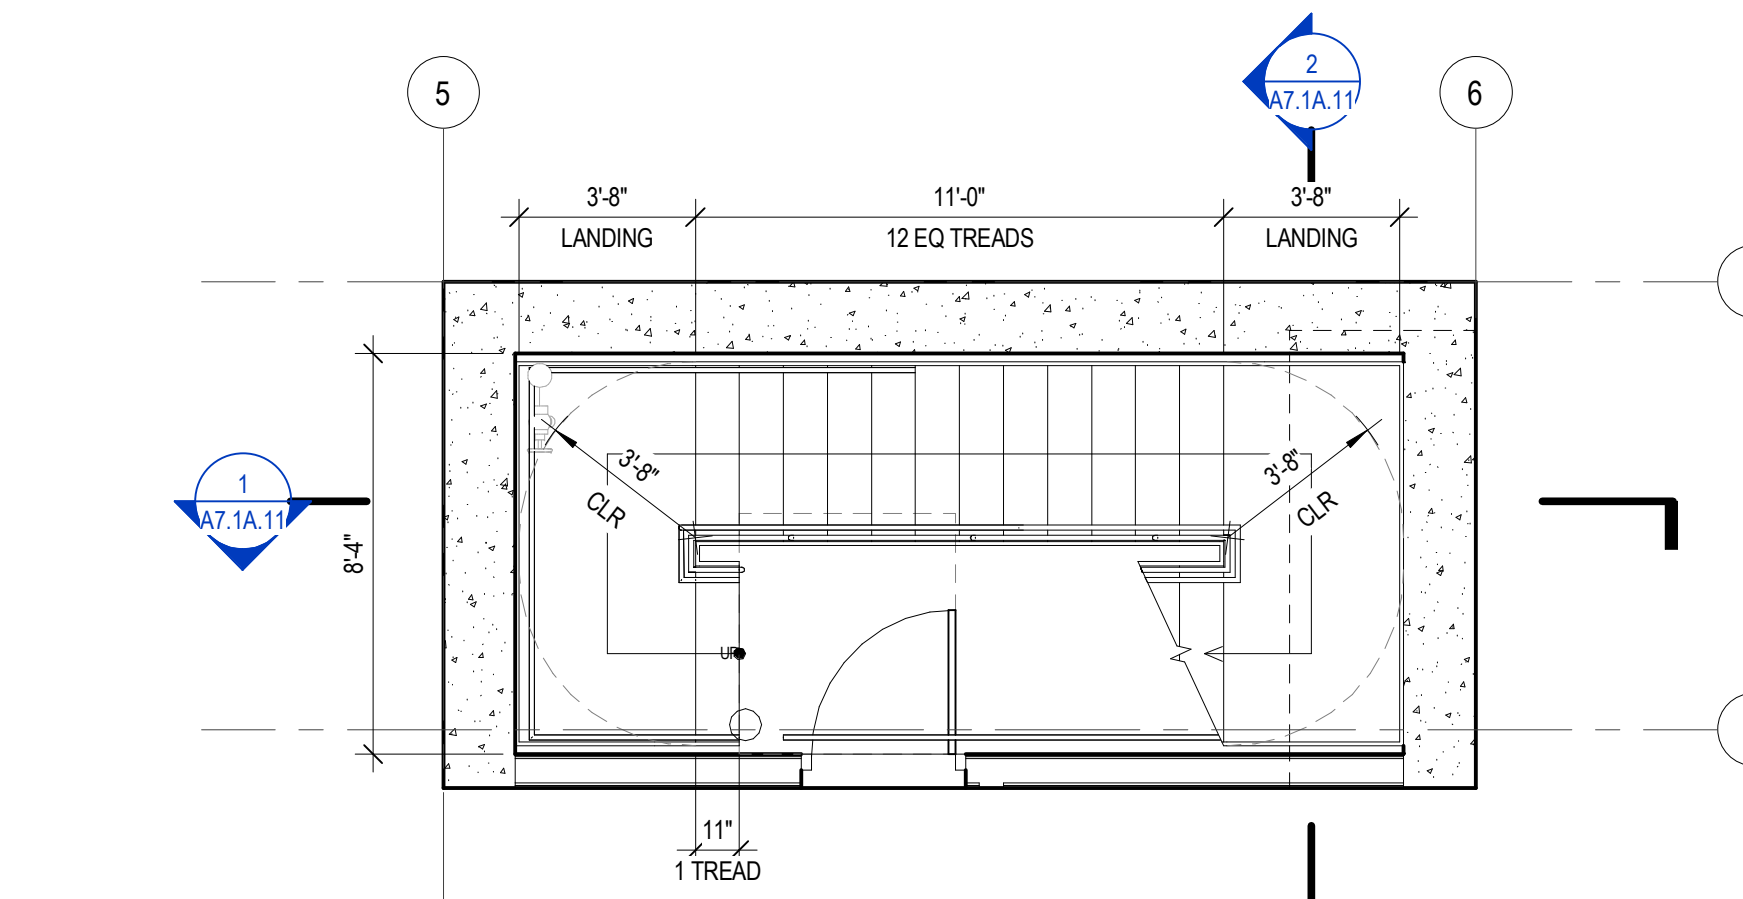

1 ENLARGED PLAN - STAIR - S01A - LEVEL B
SCALE: 1/4" = 1'-0"



109 South Jackson St. Suite 600
Seattle, Washington 98104 USA
+1 206 454 0810 olsonkundig.com

Olson Kundig

SOMMET BLANC
9300 MARSAC AVE
PARK CITY, UT 84060



Aspen Group USA, LLC
PO Box 980022
Park City, Utah 84098

Pool Consultant
Cloward H2O
2696 N University Ave, Suite 250
Provo, UT 84604

Landscape Architect
EPG Design
6940 South High Tech Drive, Suite 100
Midvale, Utah 84047

Specifications Writer
Friday Group
88 Mainelli Road
Middlebury, VT

Code Consultant
Holmes
600 1st Avenue, Suite 200A
Seattle, WA 98104

Fire Protection Engineer
Jensen Hughes
One Research Drive, Suite 305C
Westborough, MA 01581

Vertical Transportation Consultant
Larch Bates
19515 North Creek Parkway, Suite 304
Bothell, WA 98011

Structural Engineer
Magnusson Klemencic Associates
1301 5th Ave, Suite 3200
Seattle, WA 98101

Lighting Designer
O
3319 SE MLK Blvd, Suite 210
Portland, Oregon 97219

Building Envelope Consultant
RDH
2101 N 34th St
Seattle, WA 98103

Accessibility Consultant
Studio Pacifica
2144 Westlake Ave N, Suite F
Seattle, WA 98109

MEP Engineer
WSP USA
1001 Fourth Ave., Suite 3100
Seattle, WA 98154

principal architect TK, KM
project manager TM, JB, LA, MD
drawn by SK, SS, JR, CP, AL
NH, EK, BD, EB

checked by JB
job no. 2052
date 11/18/2022


revisions:


no. date by

ISSUED FOR
CONSTRUCTION
11/18/2022


VERTICAL CIRCULATION
- STAIR S01A -
ENLARGED PLANS

A7.1A.10

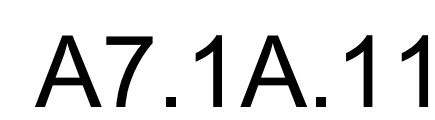


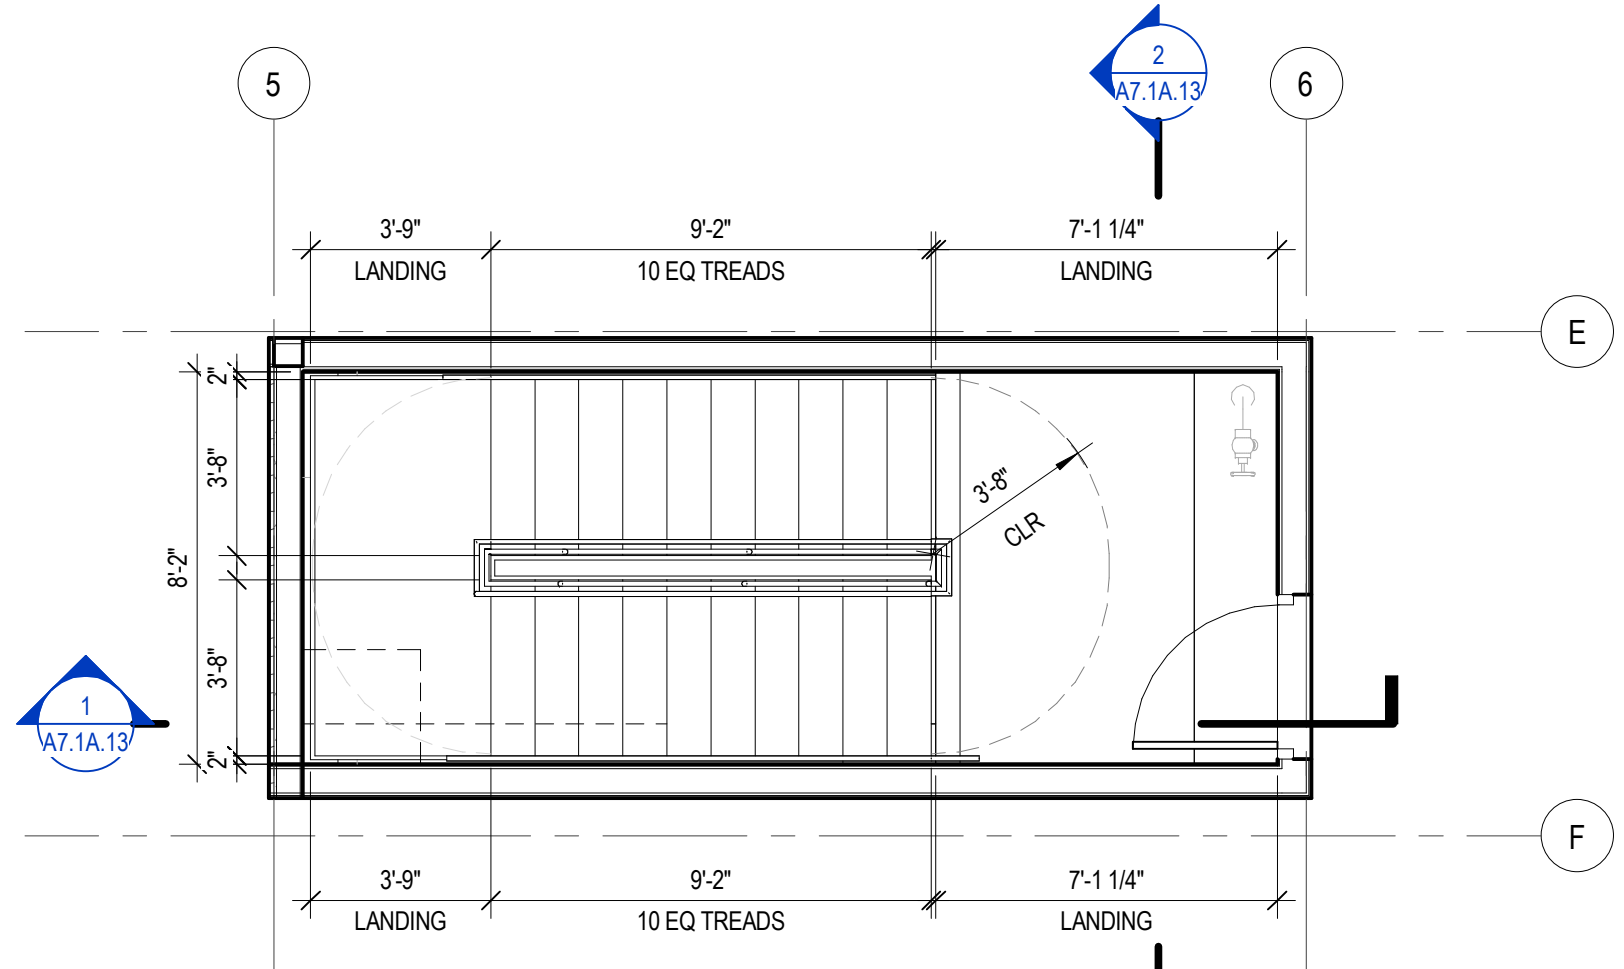


5 ENLARGED PLAN - STAIR - S01B - LEVEL 5
SCALE: 1/4" = 1'-0"

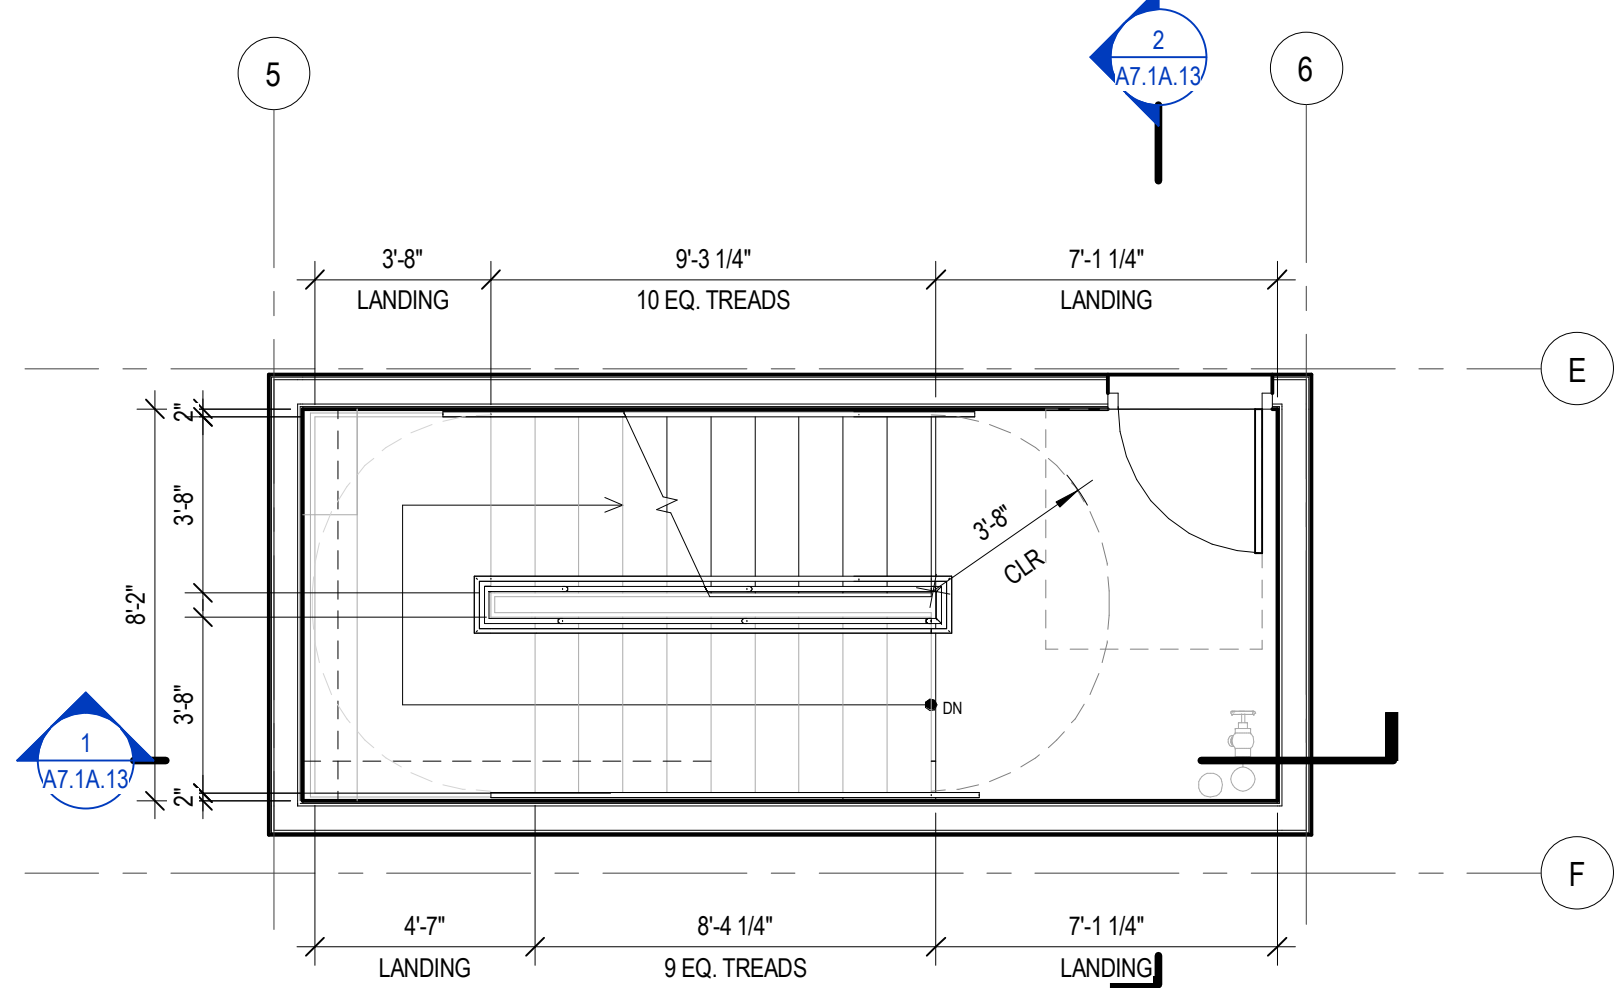


4 ENLARGED PLAN - STAIR - S01B - LEVEL 4
SCALE: 1/4" = 1'-0"

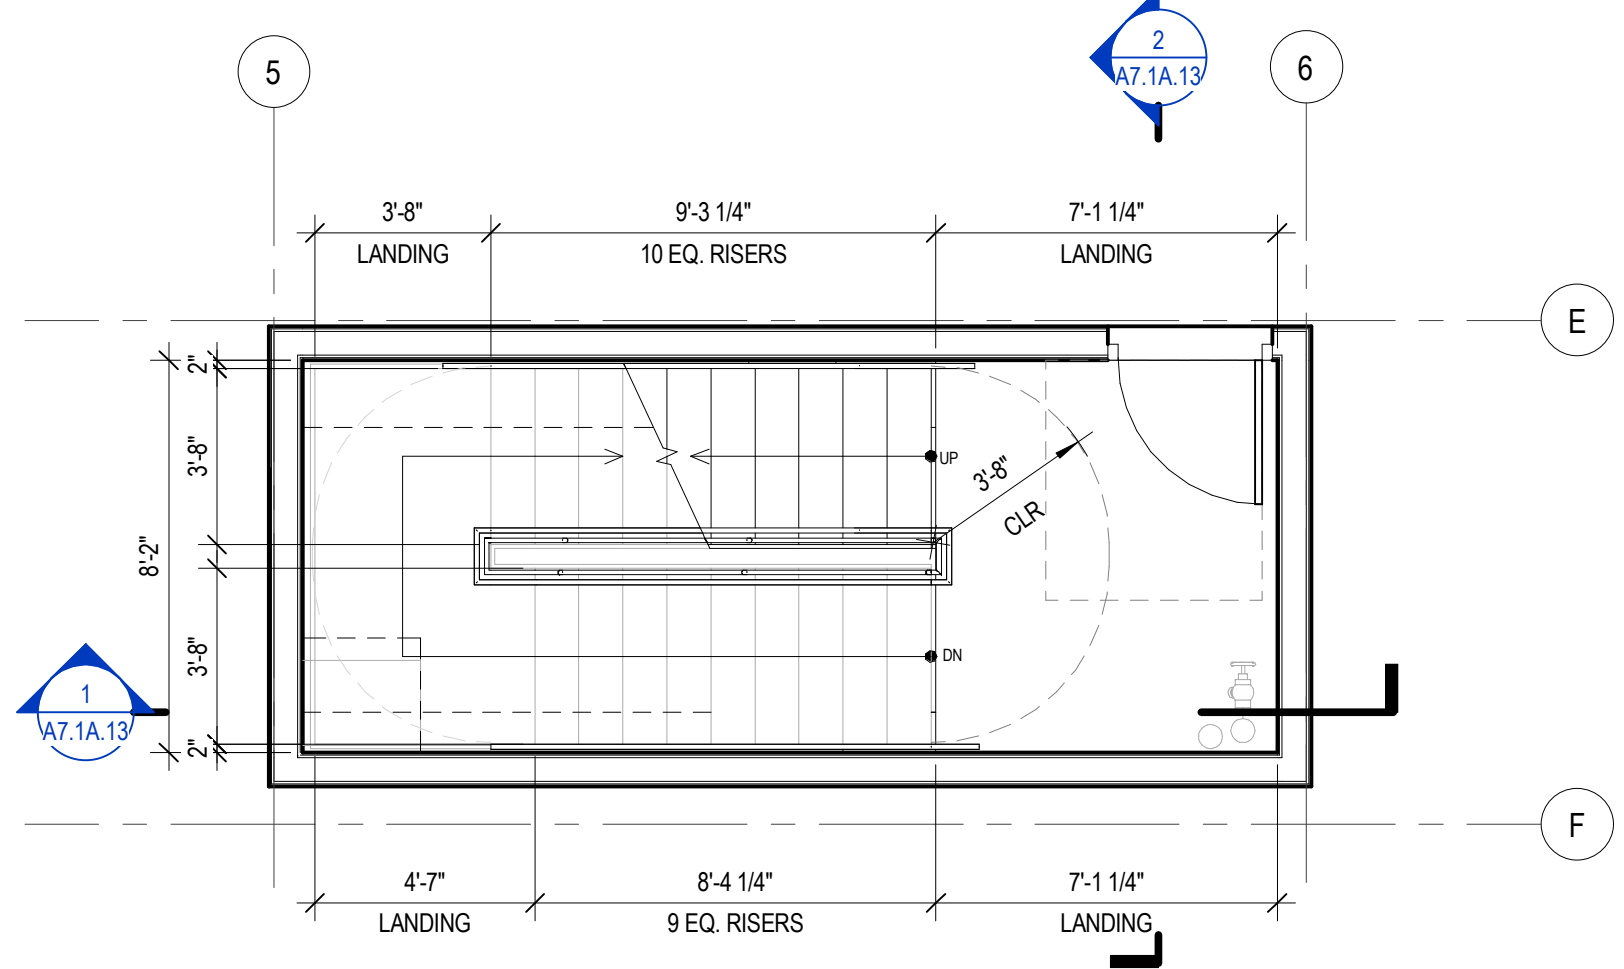

3 ENLARGED PLAN - STAIR - S01B - LEVEL 3
SCALE: 1/4" = 1'-0"

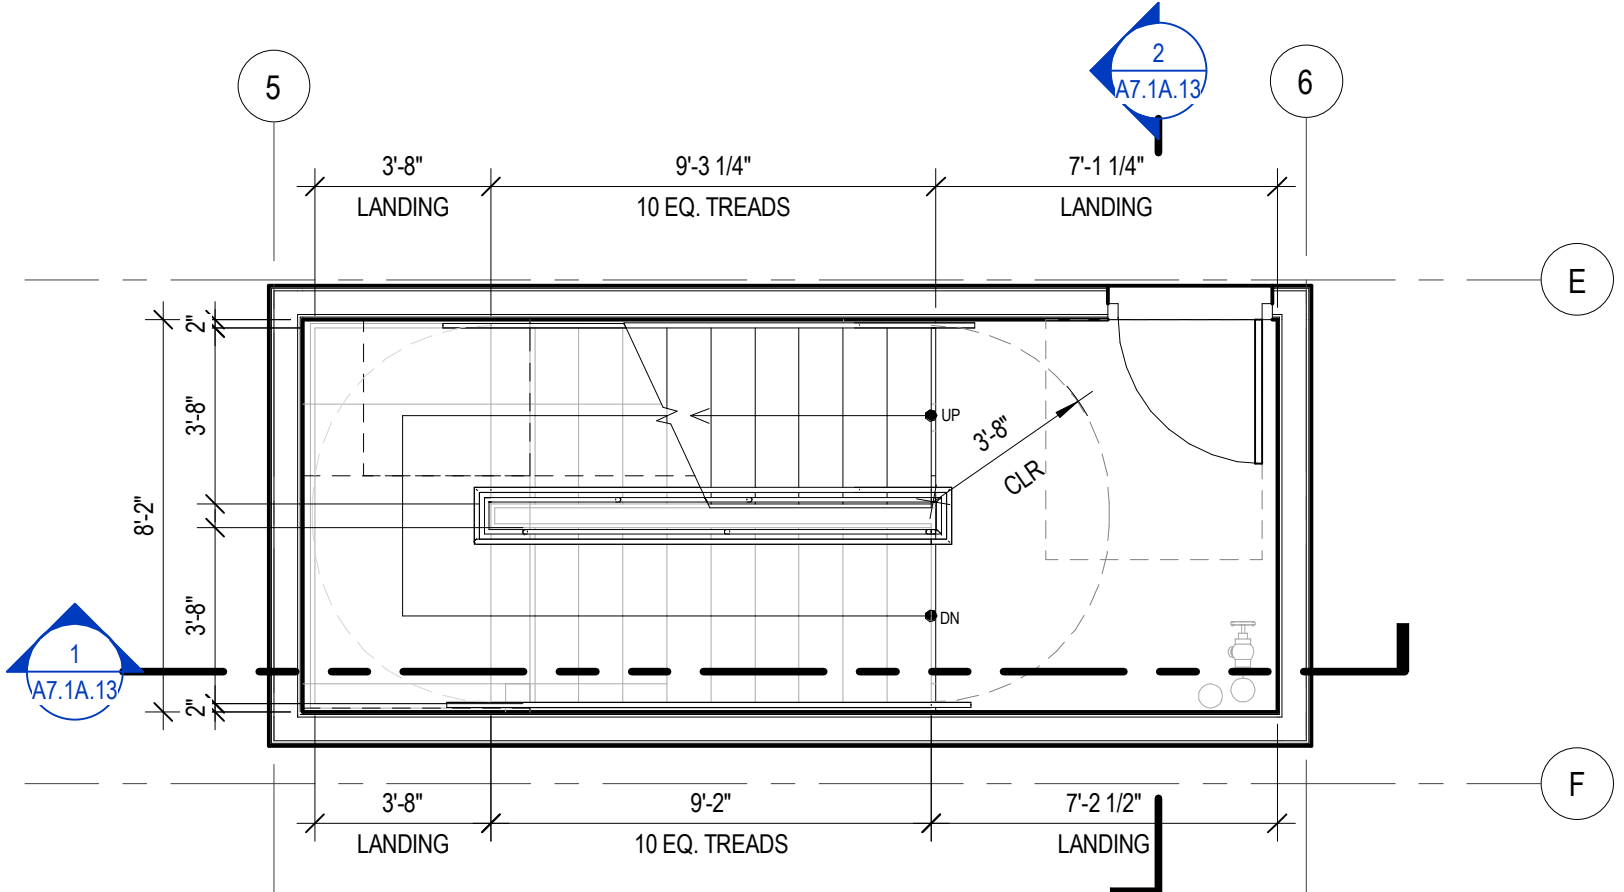

2 ENLARGED PLAN - STAIR - S01B - LEVEL 2
SCALE: 1/4" = 1'-0"

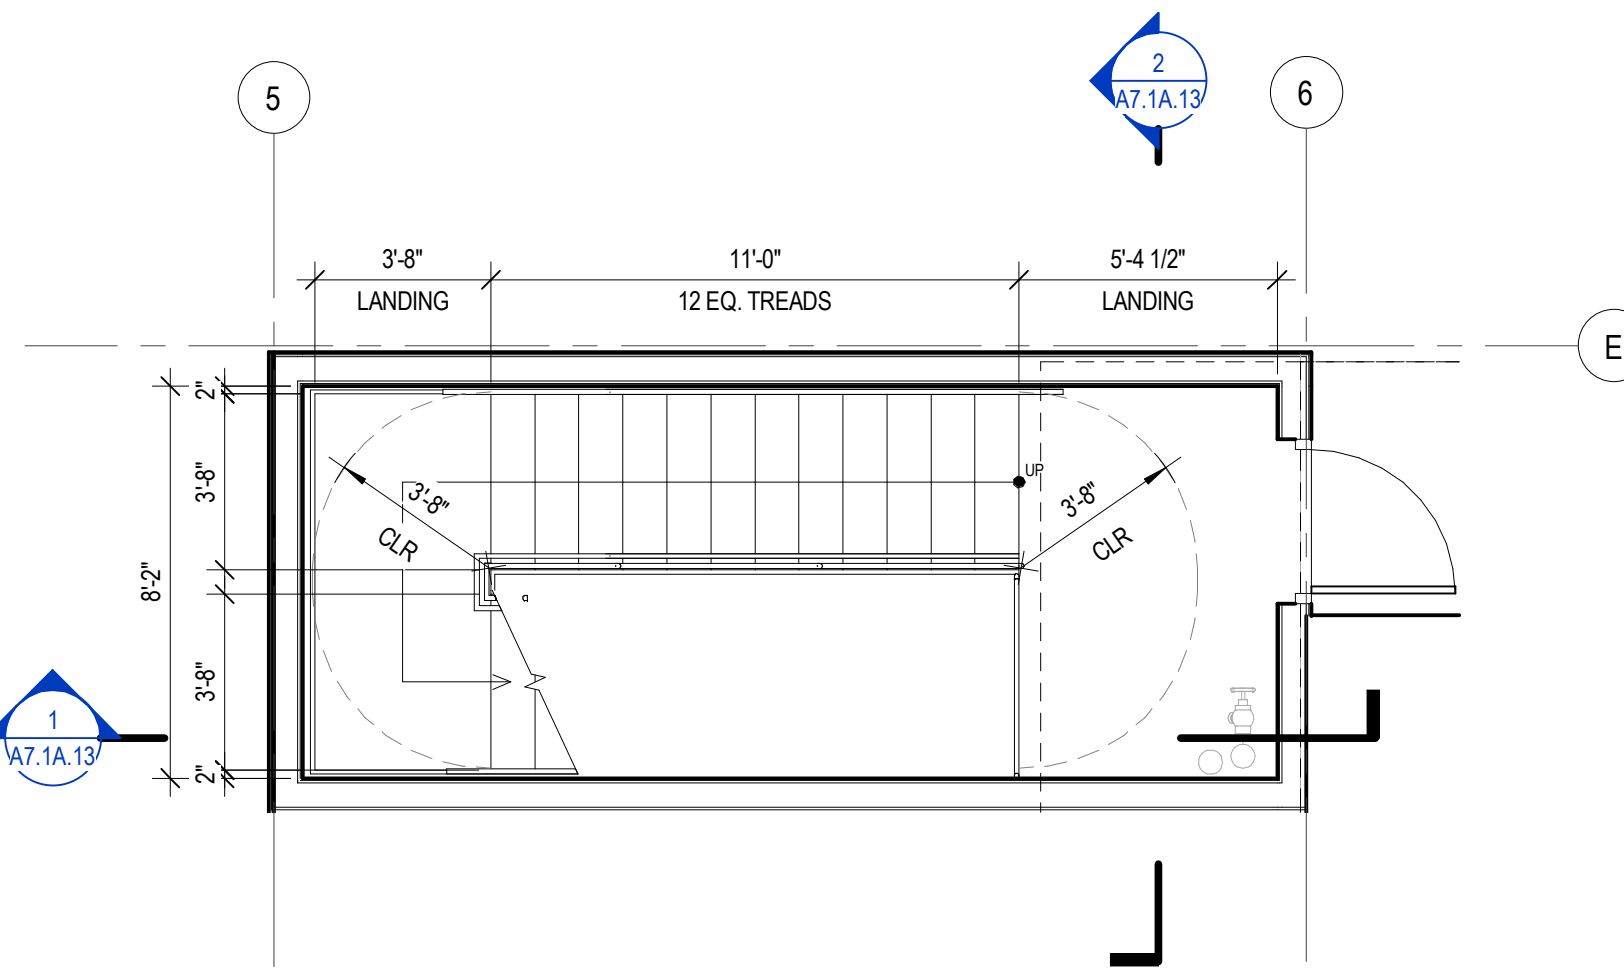

1 ENLARGED PLAN - STAIR - S01B - LEVEL 1
SCALE: 1/4" = 1'-0"



109 South Jackson St. Suite 600
Seattle, Washington 98104 USA
+1 206 458 1810 olsonkundig.com

Olson Kundig

SOMMET BLANC
9300 MARSAC AVE
PARK CITY, UT 84060



Aspen Group USA, LLC
PO Box 980022
Park City, Utah 84098

Pool Consultant
Cloward H2O
2696 N University Ave, Suite 250
Provo, UT 84604

Landscape Architect
EPG Design
6948 South High Tech Drive, Suite 100
Midvale, Utah 84047

Specifications Writer
Friday Group
88 Mainelli Road
Middlebury, VT

Code Consultant
Holmes
600 1st Avenue, Suite 200A
Seattle, WA 98104

Fire Protection Engineer
Jensen Hughes
One Research Drive, Suite 305C
Westborough, MA 01581

Vertical Transportation Consultant
Lerch Bates
19515 North Creek Parkway, Suite 304
Bothell, WA 98011

Structural Engineer
Magnussen Klemmenc Associates
1301 5th Ave, Suite 3200
Seattle, WA 98101

Lighting Designer
O
3319 SE MLK Blvd, Suite 210
Portland, Oregon 97219

Building Envelope Consultant
RDH
2101 N 34th St
Seattle, WA 98103

Accessibility Consultant
Studio Pacifica
2144 Westlake Ave N, Suite F
Seattle, WA 98109

MEP Engineer
WSP USA
1001 Fourth Ave., Suite 3100
Seattle, WA 98154

principal architect _TK, KM
project manager _TM, JB, LA, MD
drawn by _SK, SS, JR, CP, AL
_NH, EK, BD, EB

checked by _JB
job no. 2052
date 11/18/2022


revisions:

no. date by


ISSUED FOR
CONSTRUCTION
11/18/2022

VERTICAL CIRCULATION
- STAIR S01B -
ENLARGED PLANS


A7.1A.12

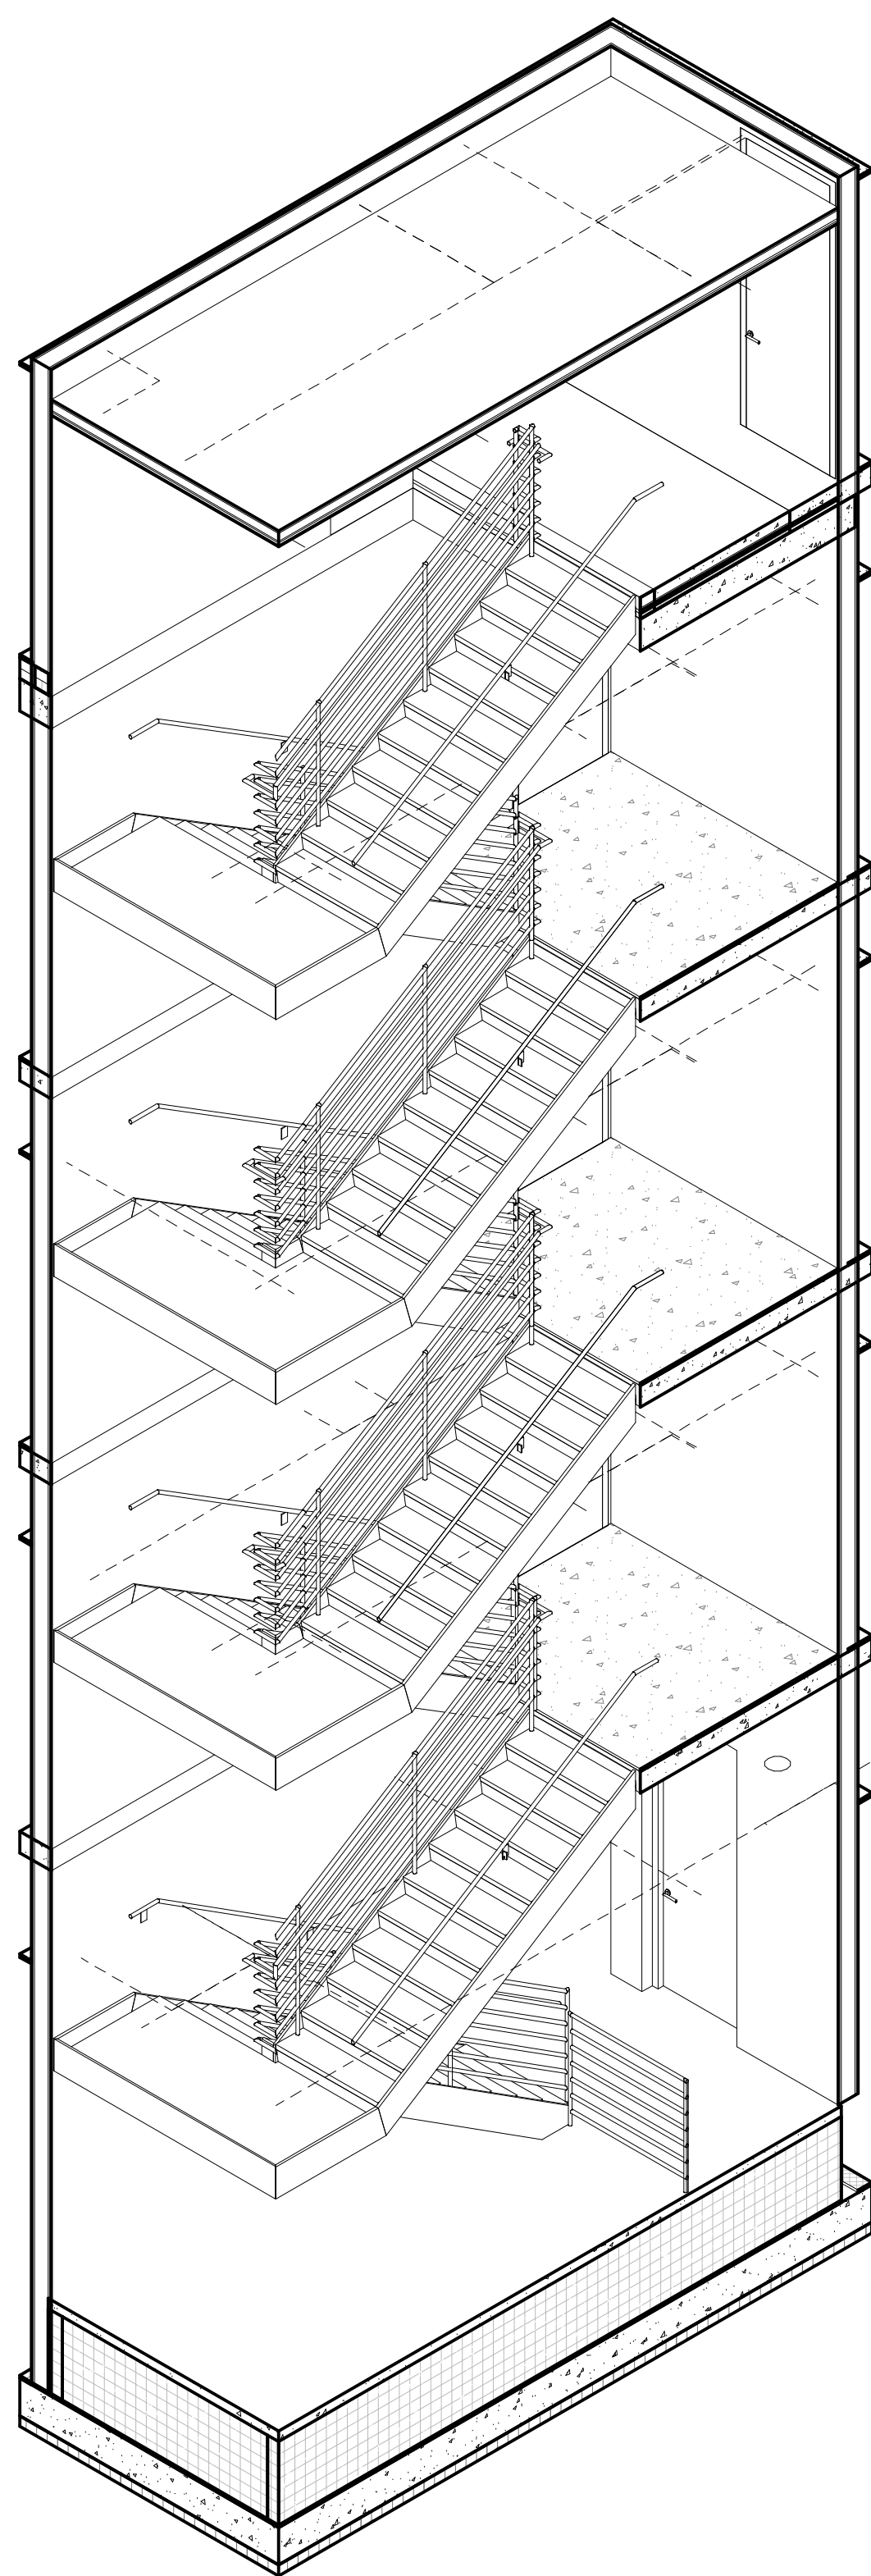


3 STAIR AXON - S01B
SCALE:

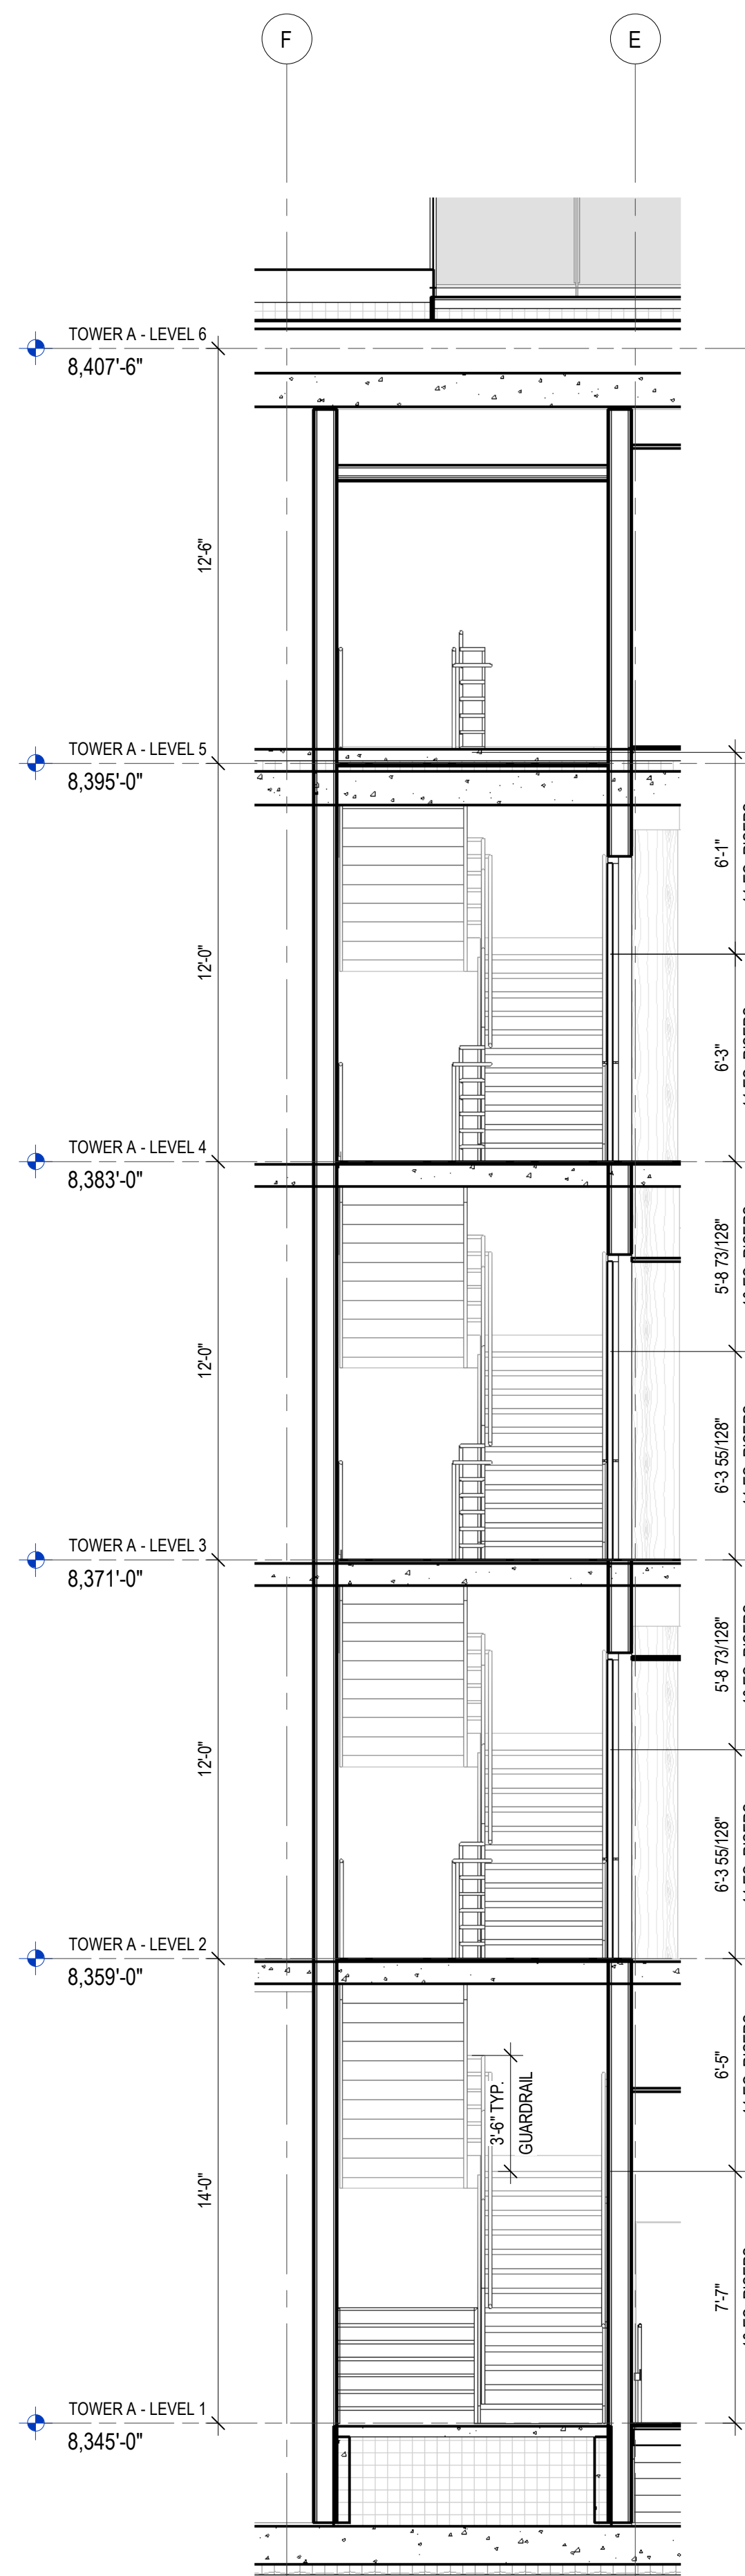


2 ENLARGED SECTION 2 - STAIR - S01B
SCALE: 1/4" = 1'-0"

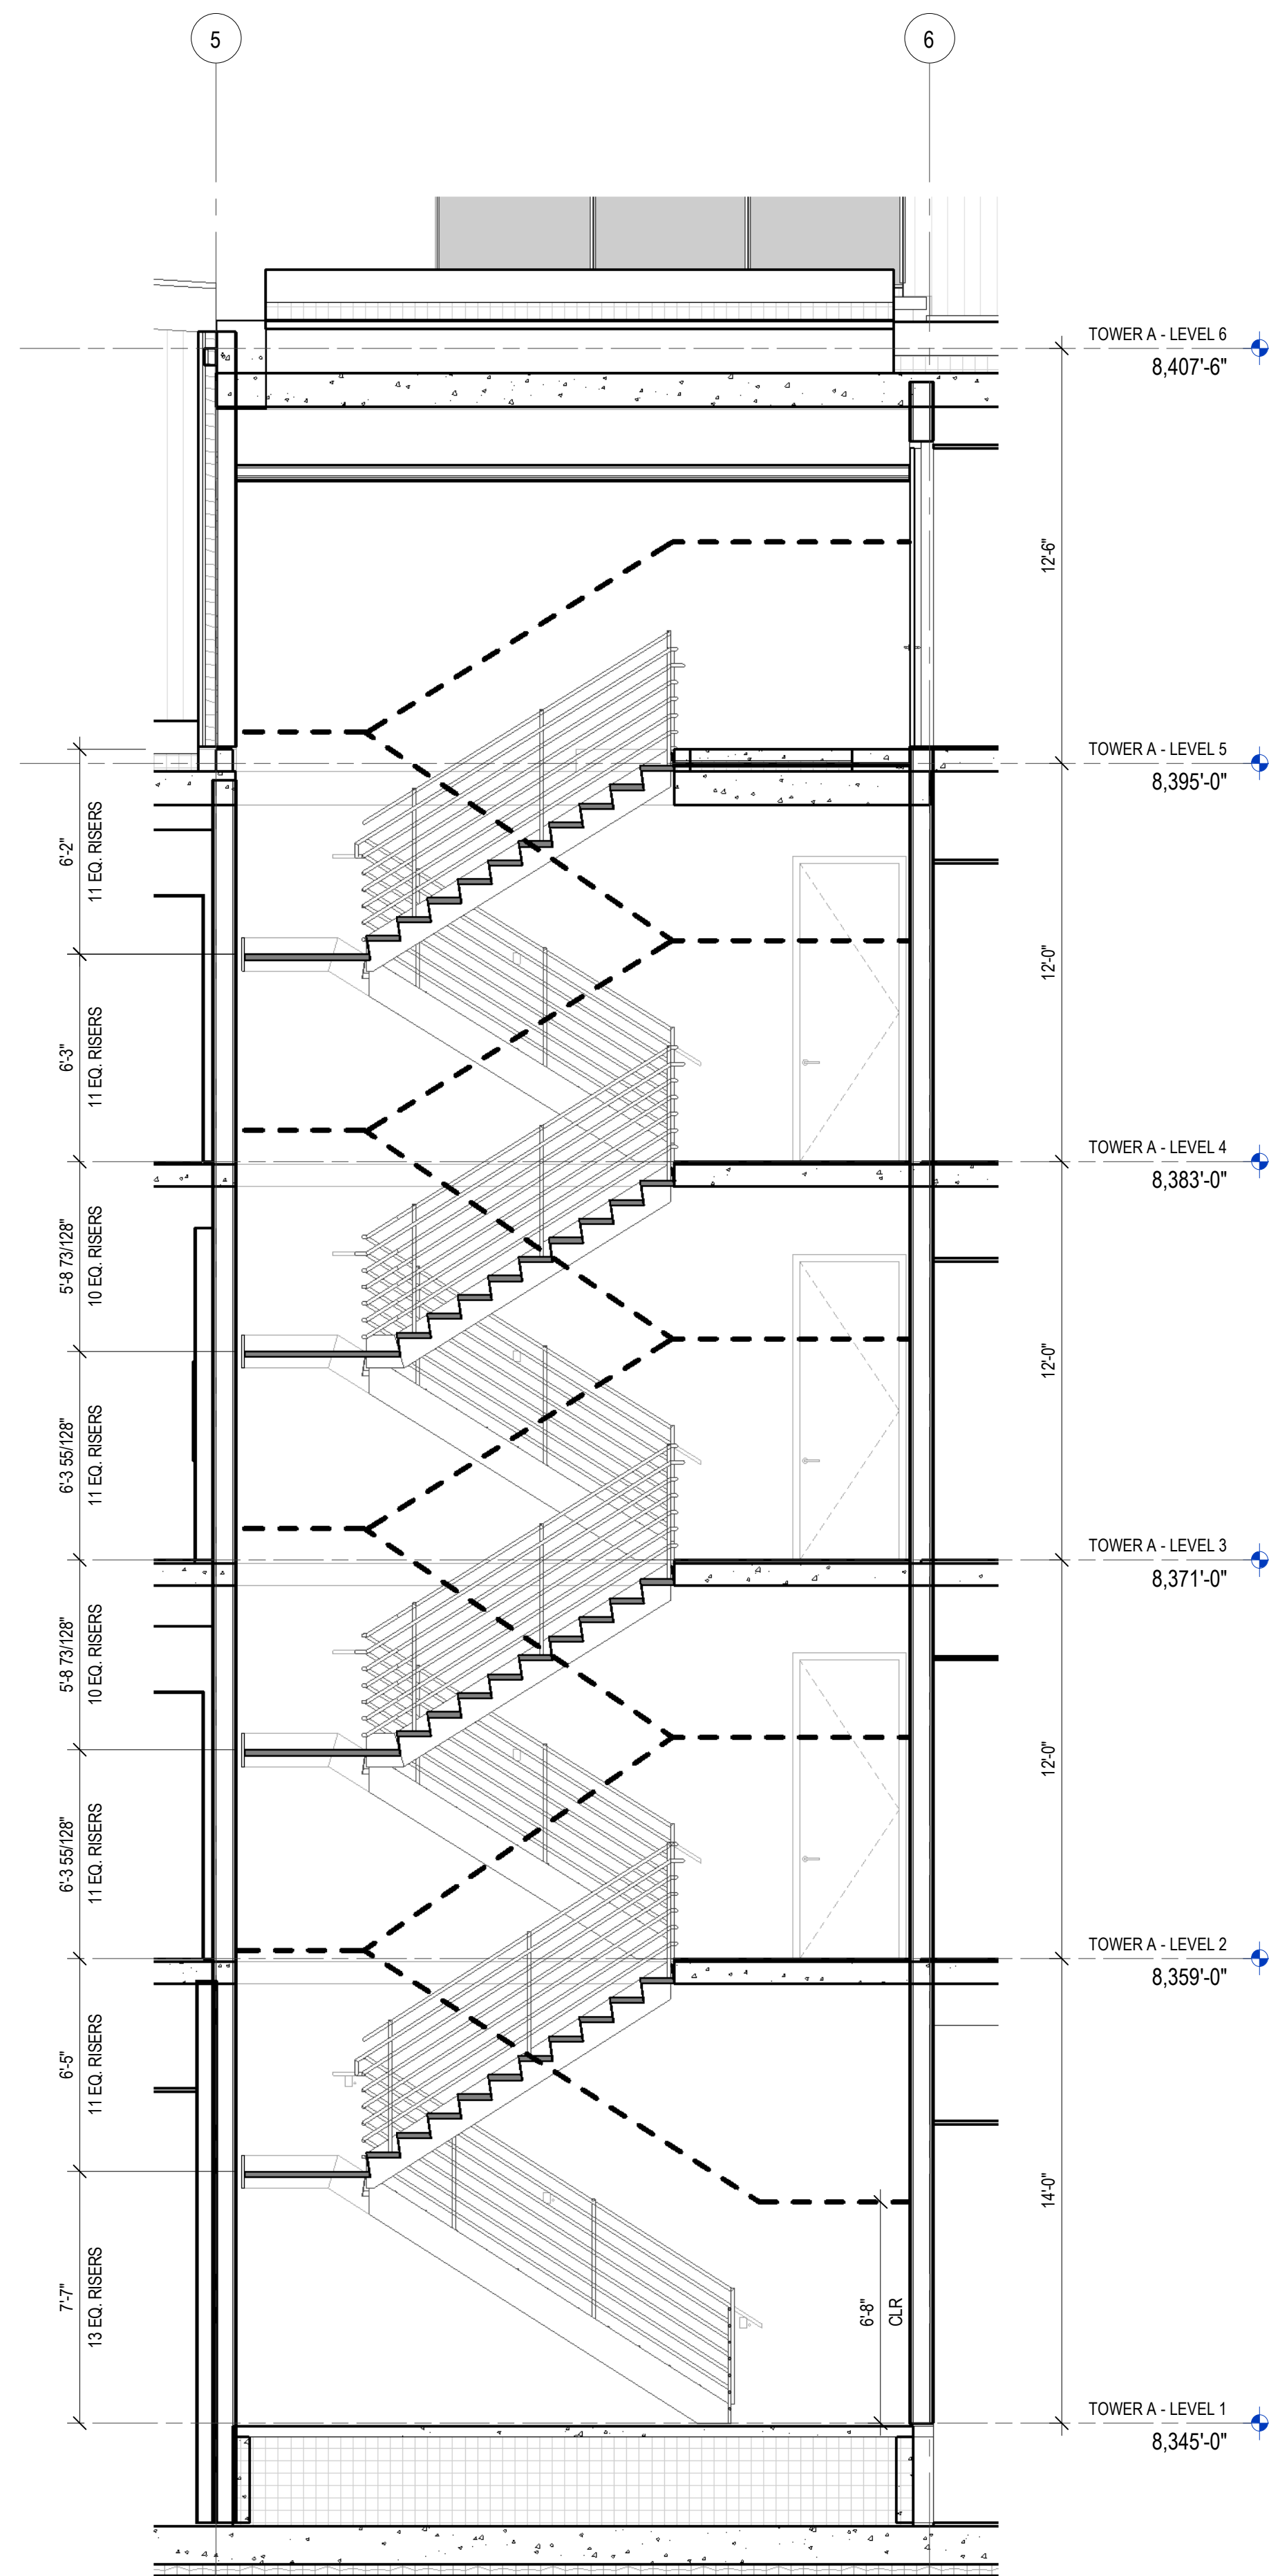


1 ENLARGED SECTION 1 - STAIR - S01B
SCALE: 1/4" = 1'-0"

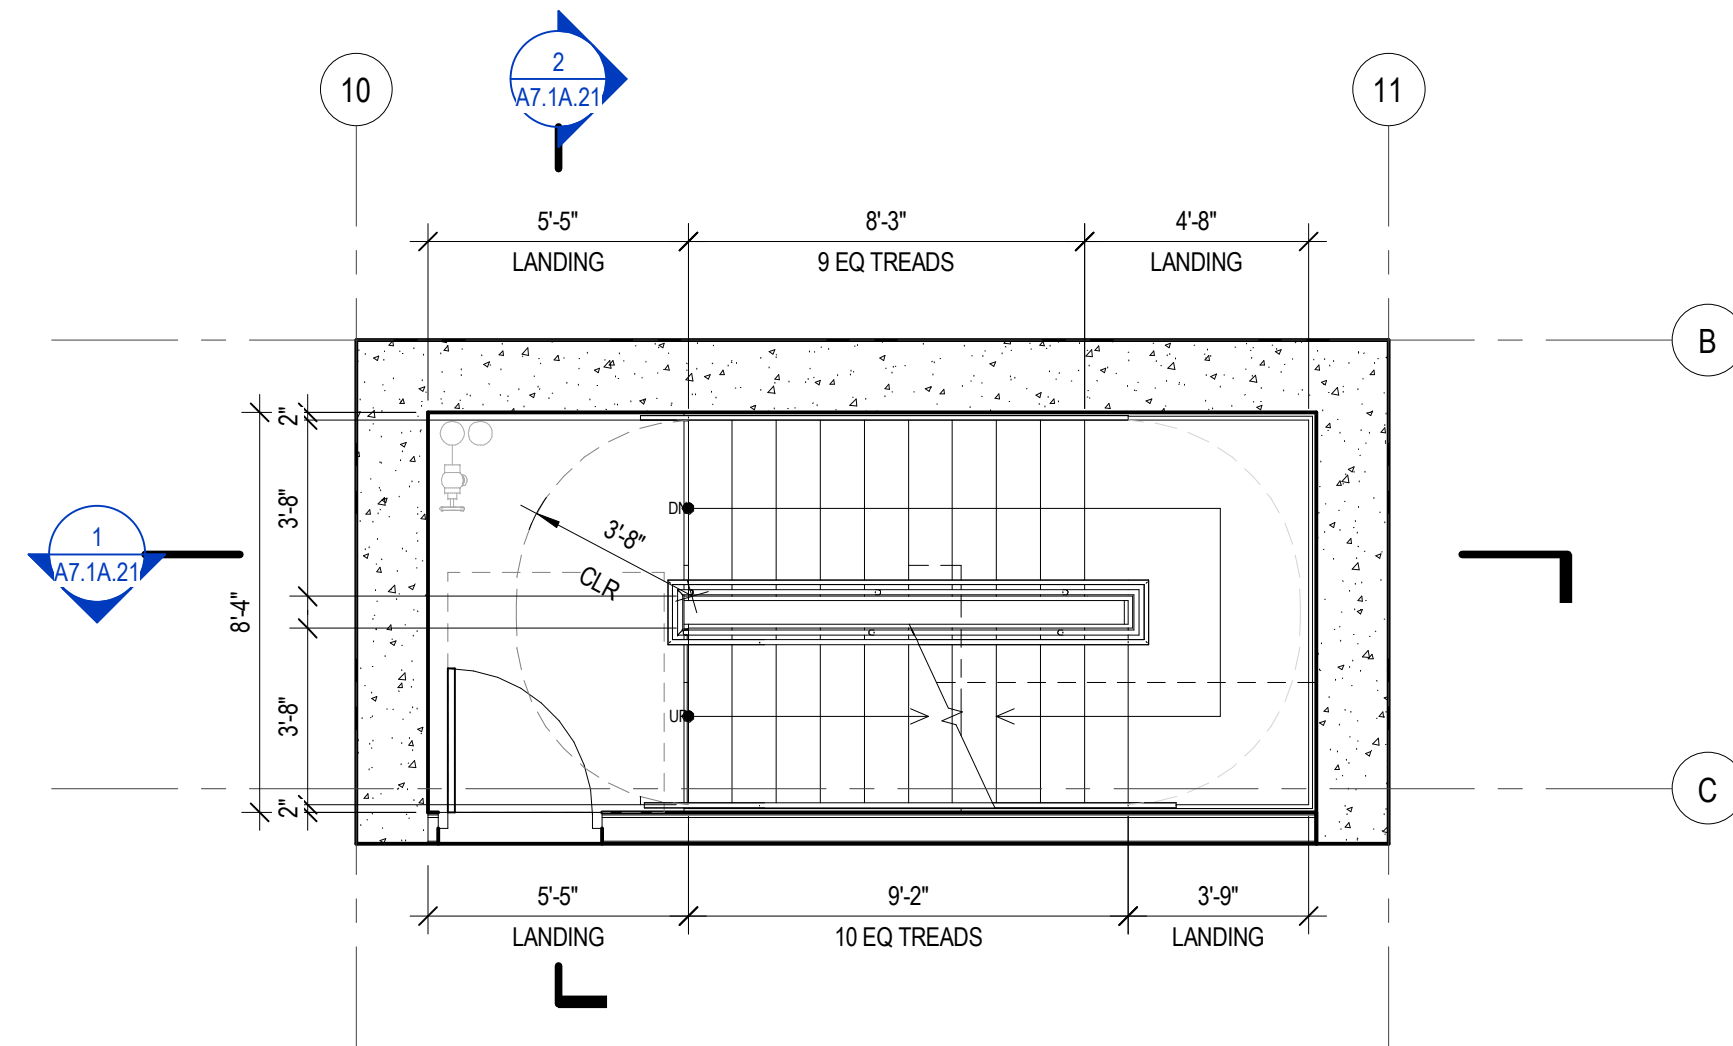


5 ENLARGED PLAN - STAIR - S02A - LEVEL 3
SCALE: 1/4" = 1'-0"

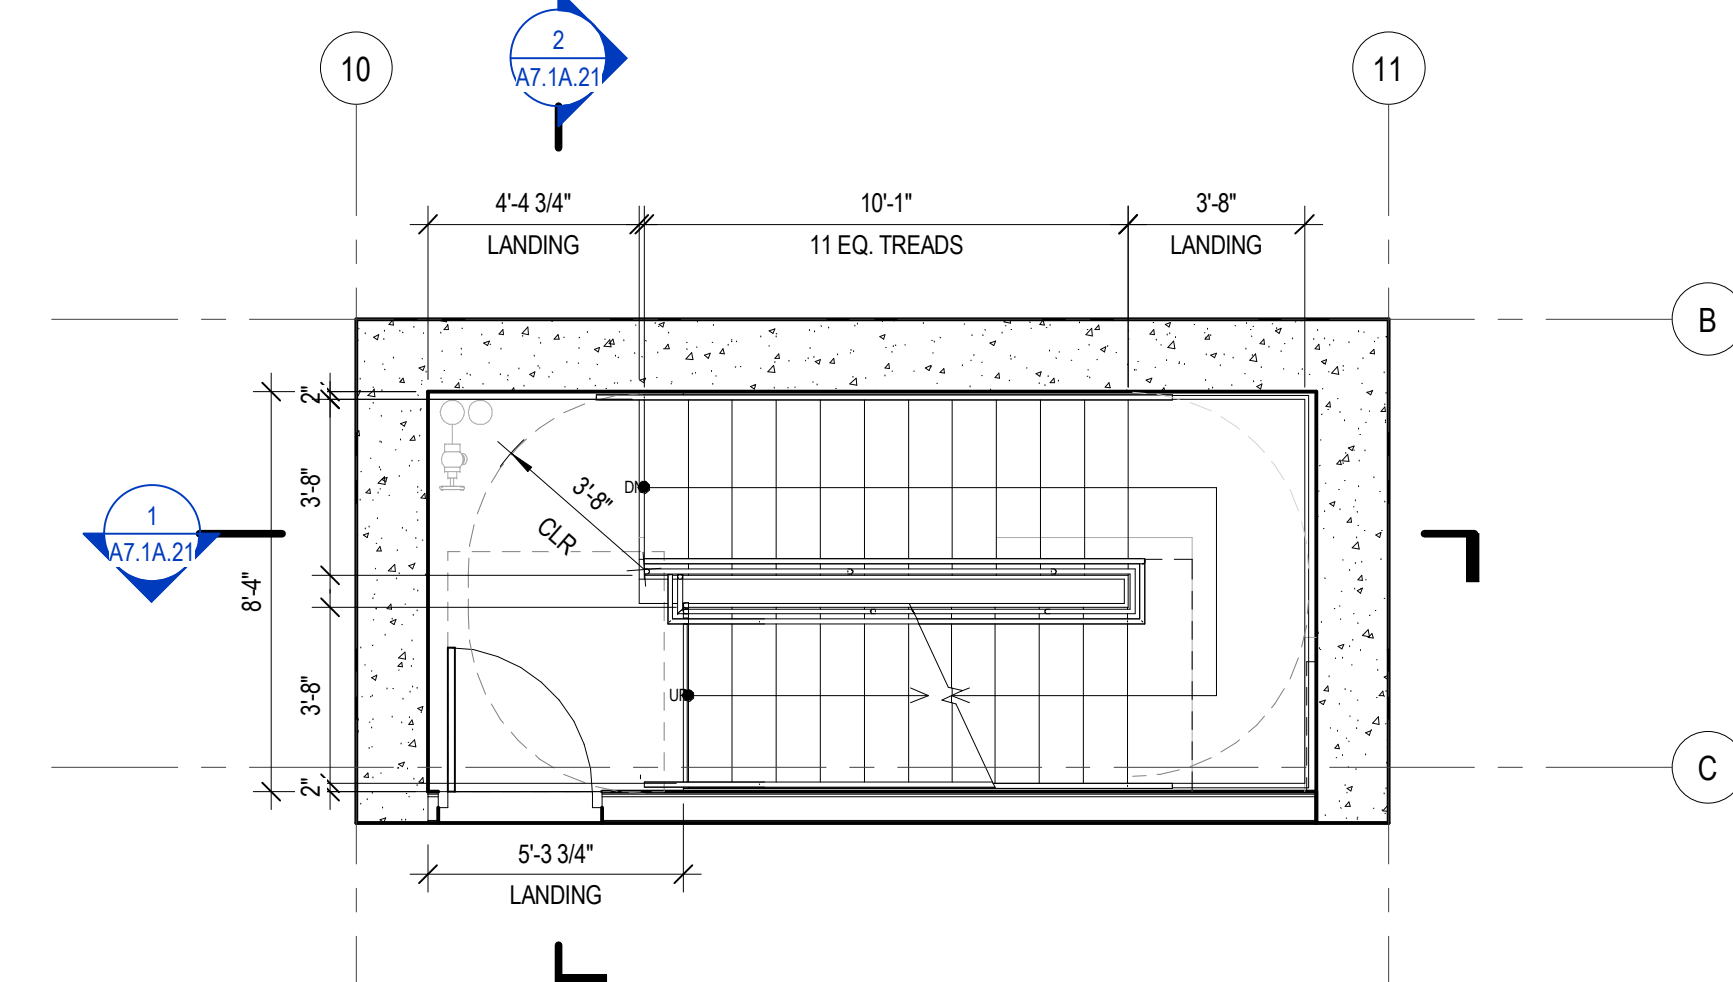


4 ENLARGED PLAN - STAIR - S02A - LEVEL 2
SCALE: 1/4" = 1'-0"

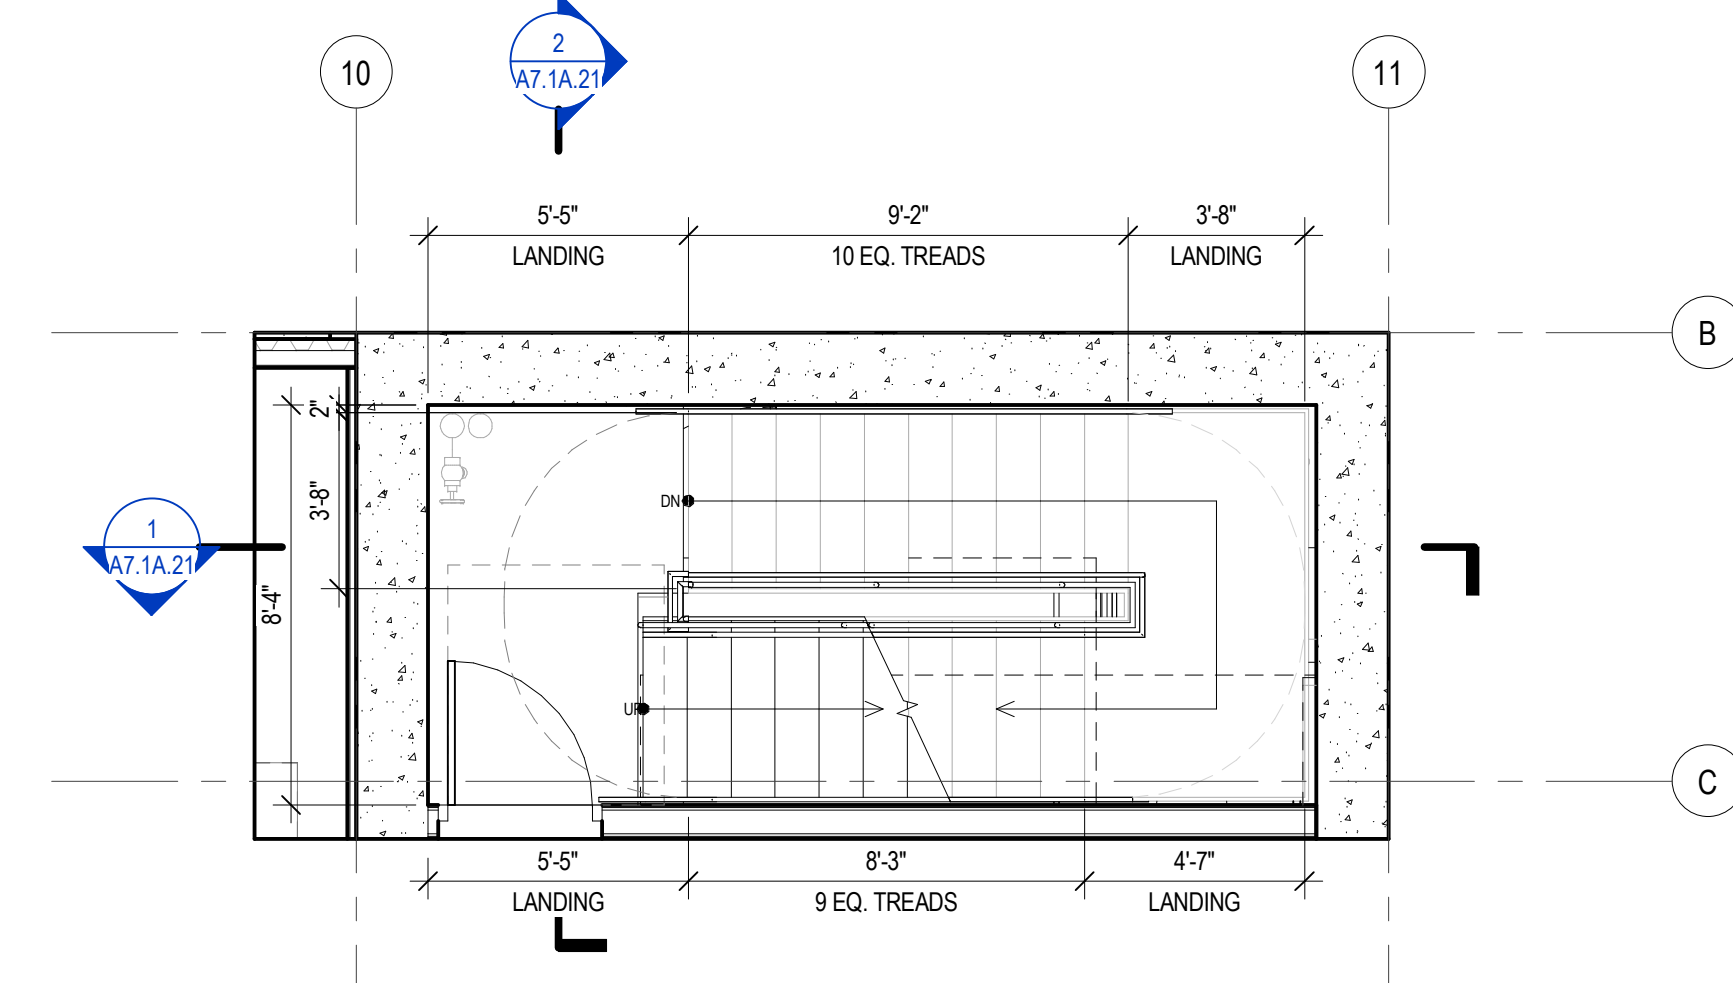


3 ENLARGED PLAN - STAIR - S02A - LEVEL 1
SCALE: 1/4" = 1'-0"

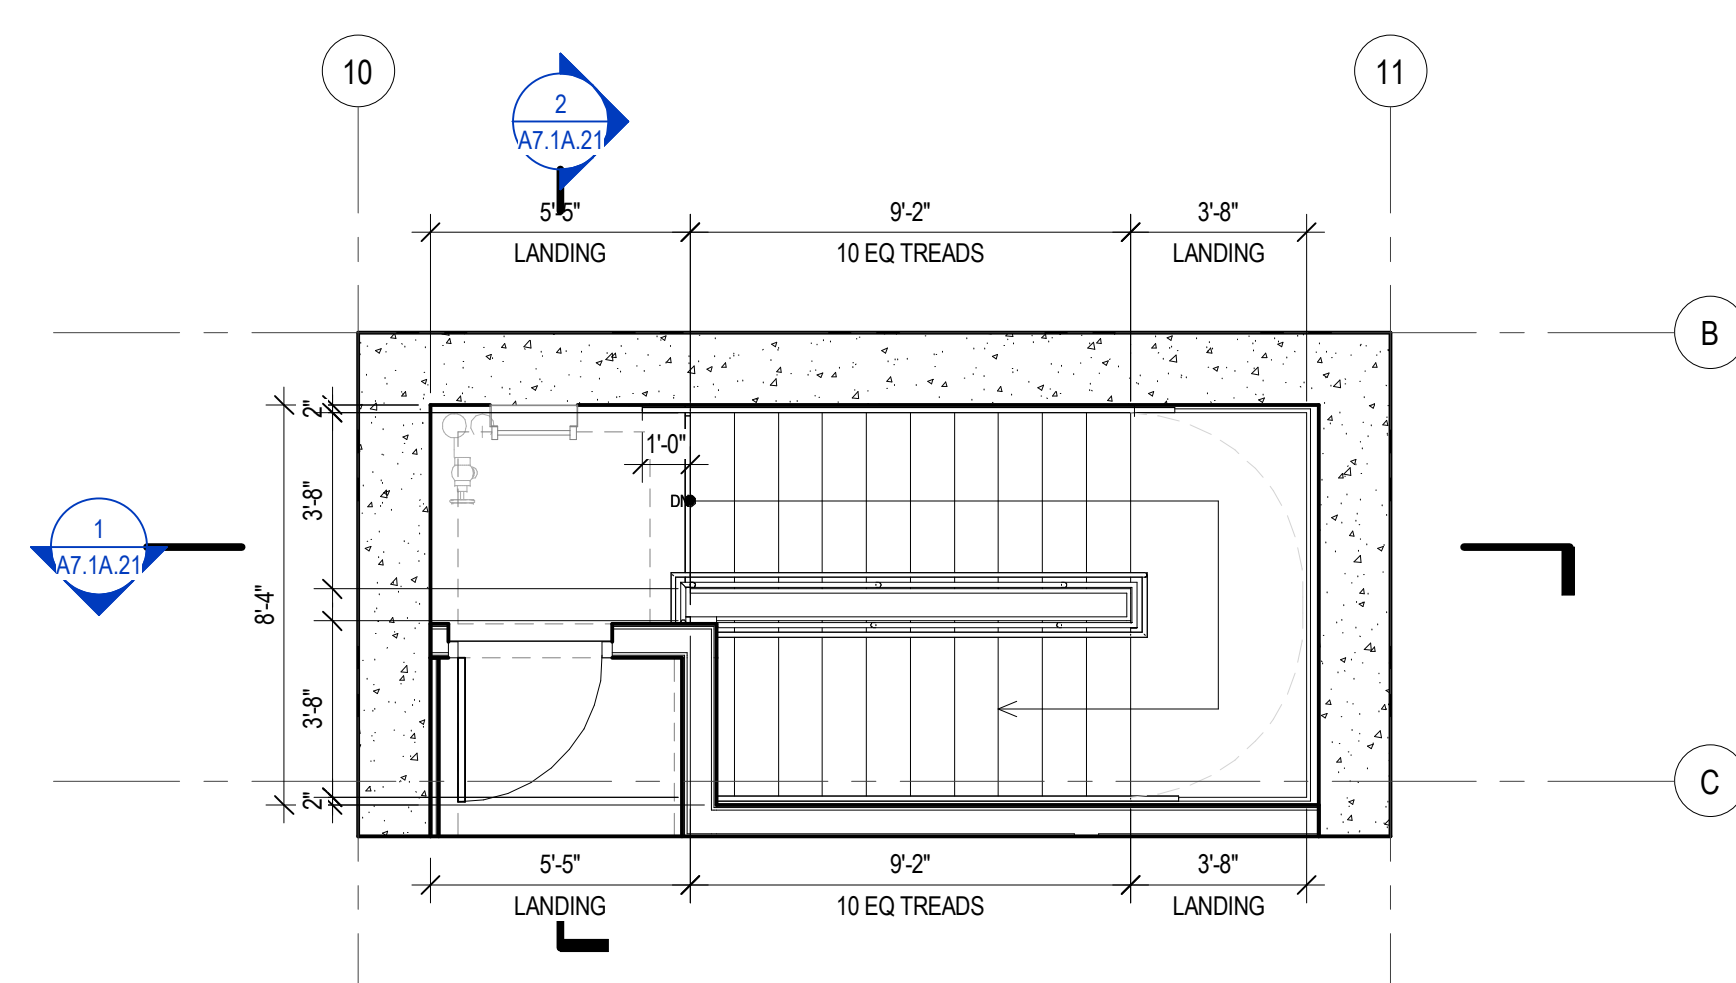


8 ENLARGED PLAN - STAIR - S02A - LEVEL 6
SCALE: 1/4" = 1'-0"

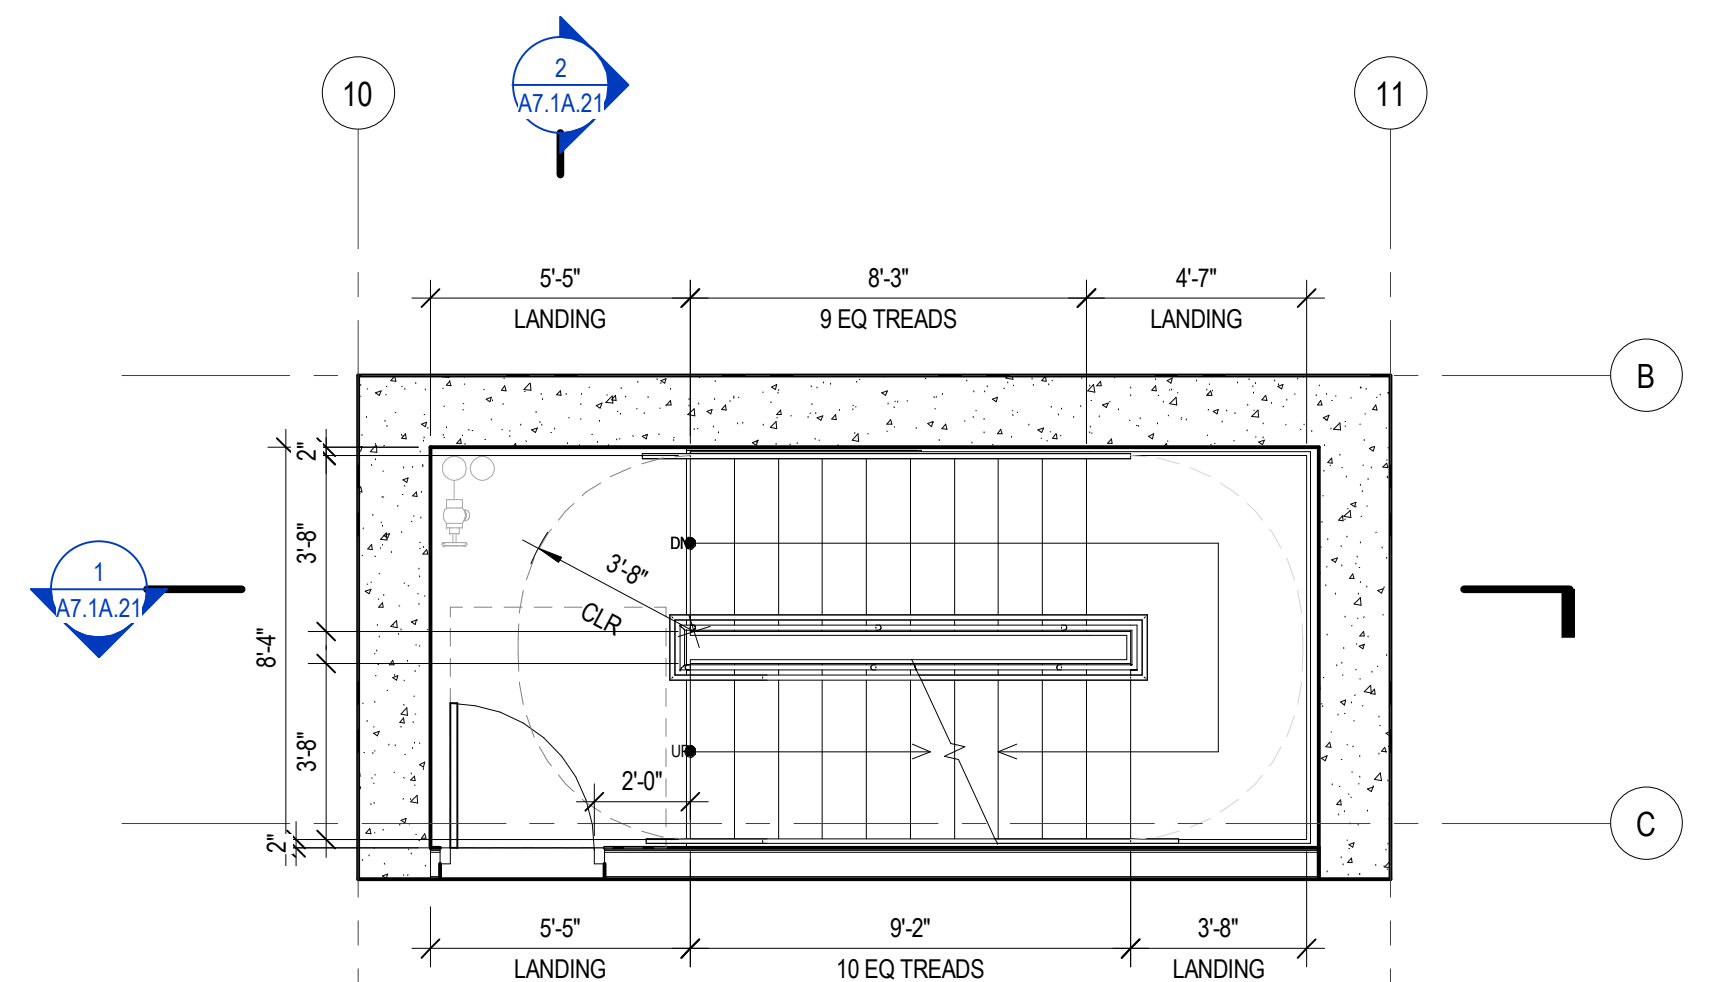

7 ENLARGED PLAN - STAIR - S02A - LEVEL 5
SCALE: 1/4" = 1'-0"

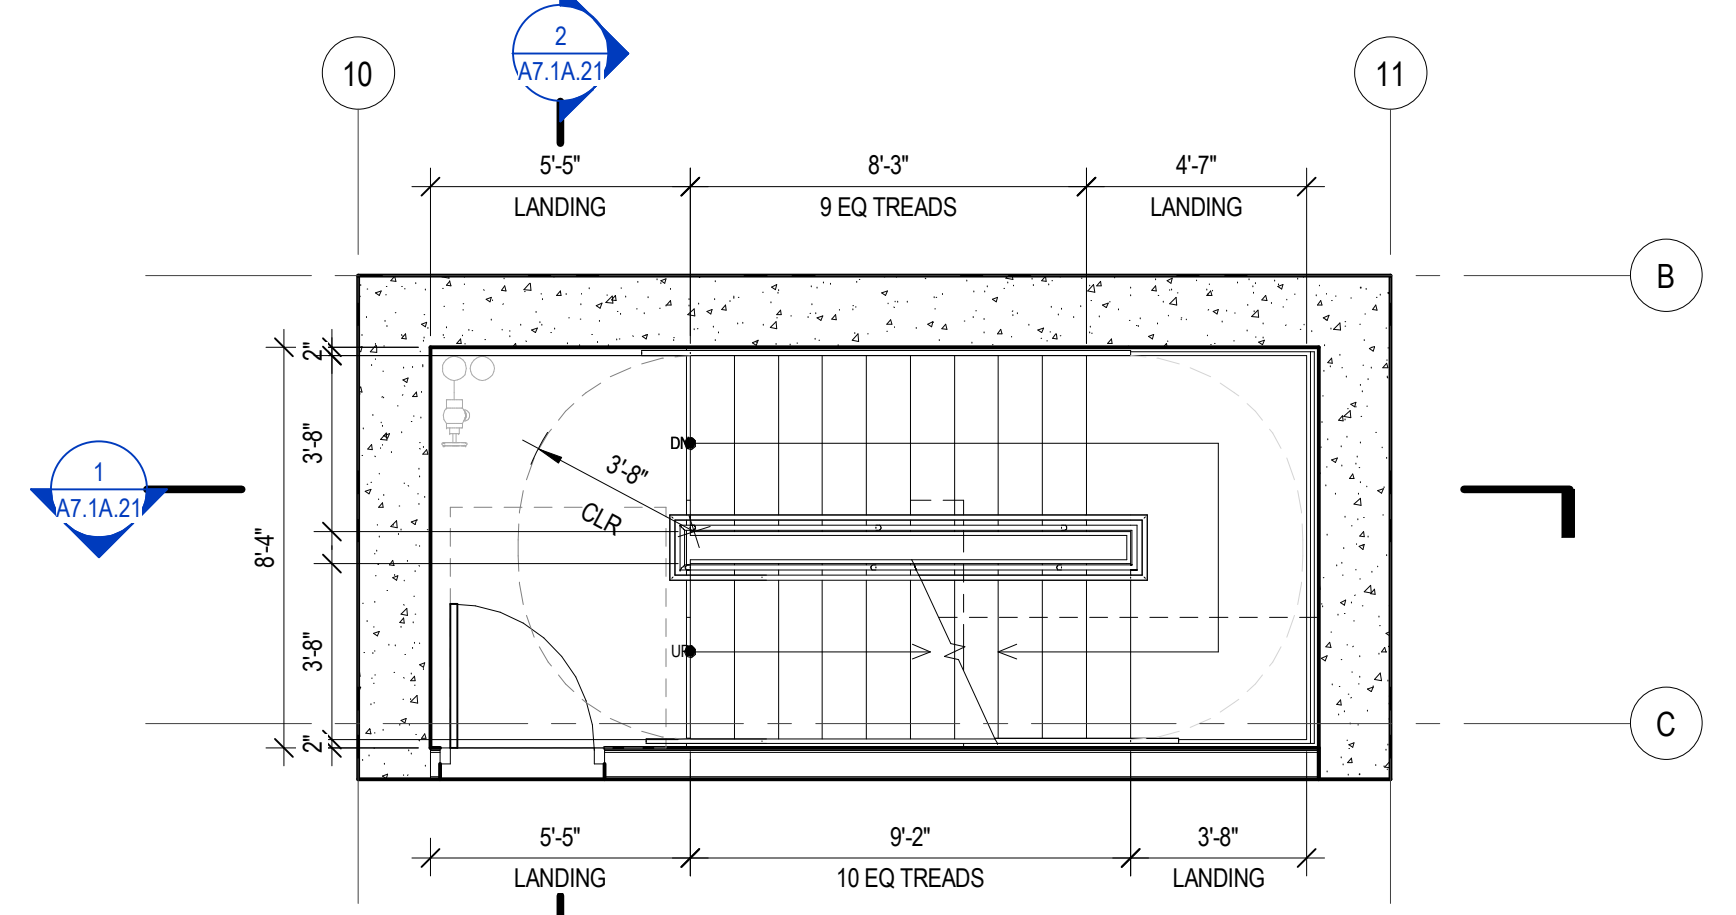


6 ENLARGED PLAN - STAIR - S02A - LEVEL 4
SCALE: 1/4" = 1'-0"

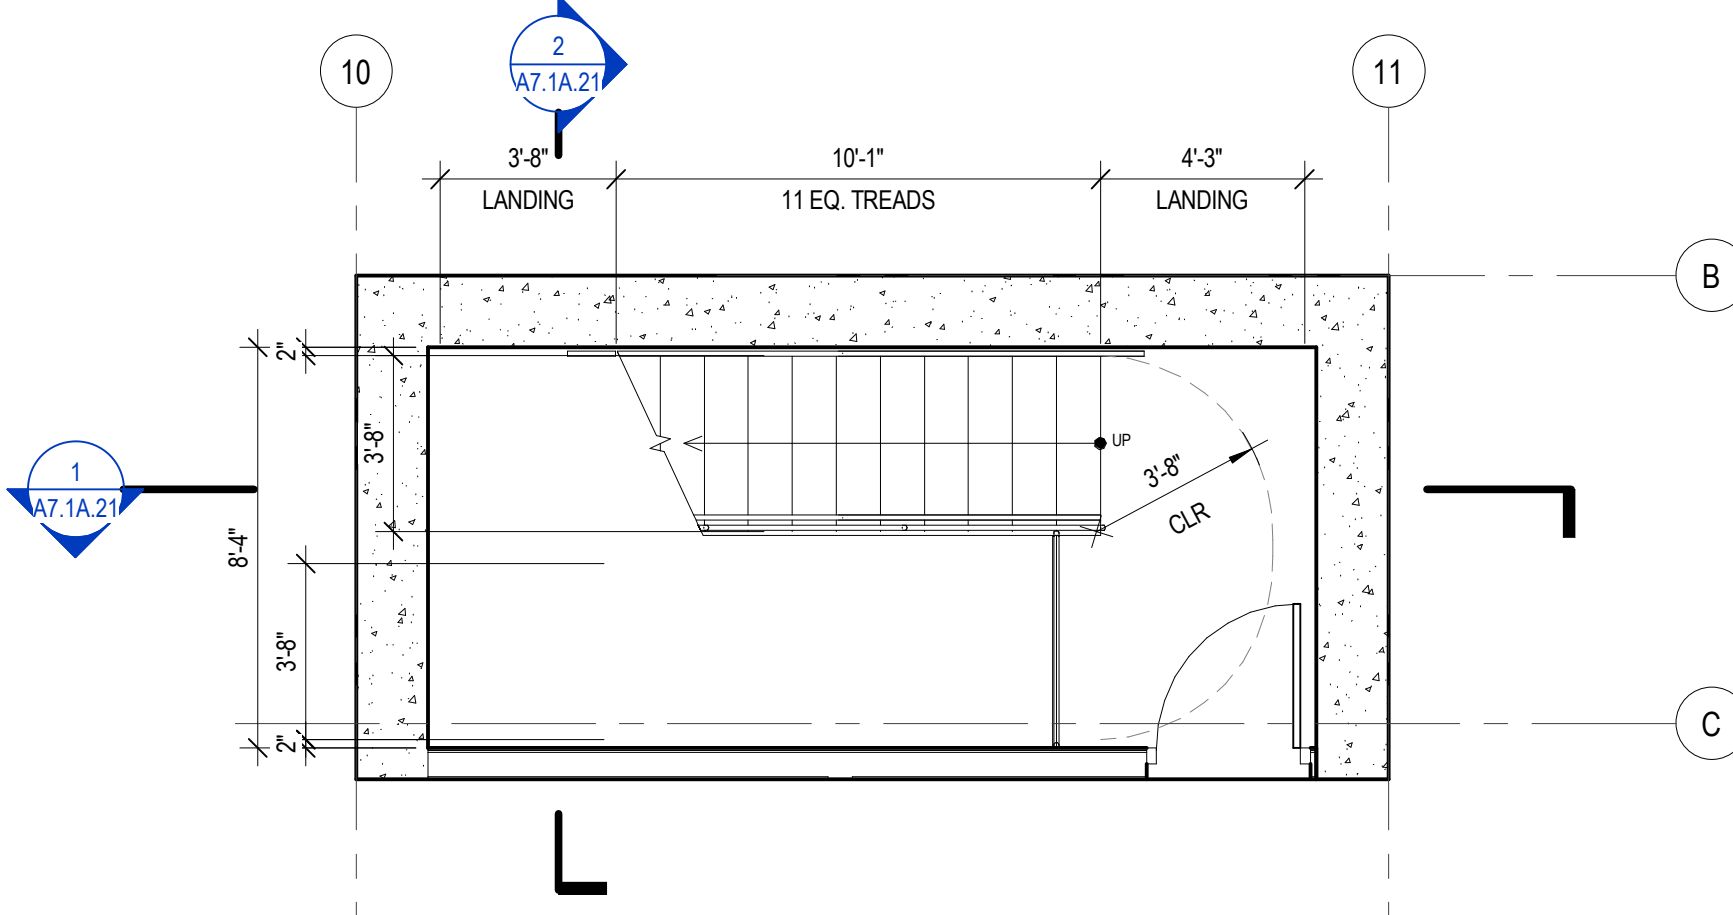


1 ENLARGED PLAN - STAIR - S02A - LEVEL B
SCALE: 1/4" = 1'-0"




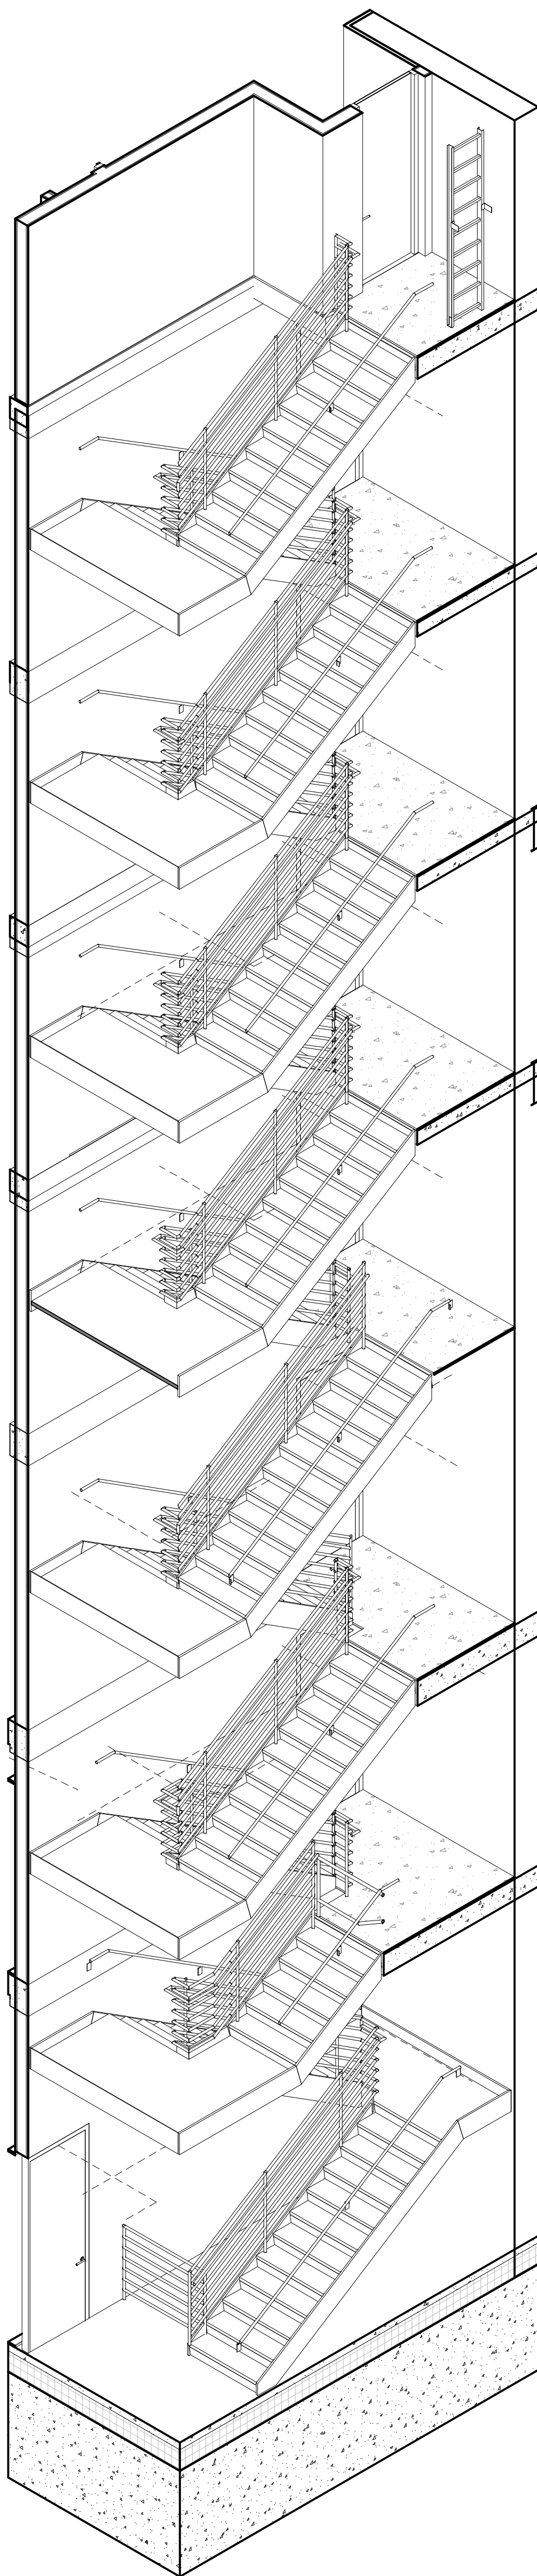

3 STAIR AXON - S02A
SCALE: 1/4" = 1'-0"

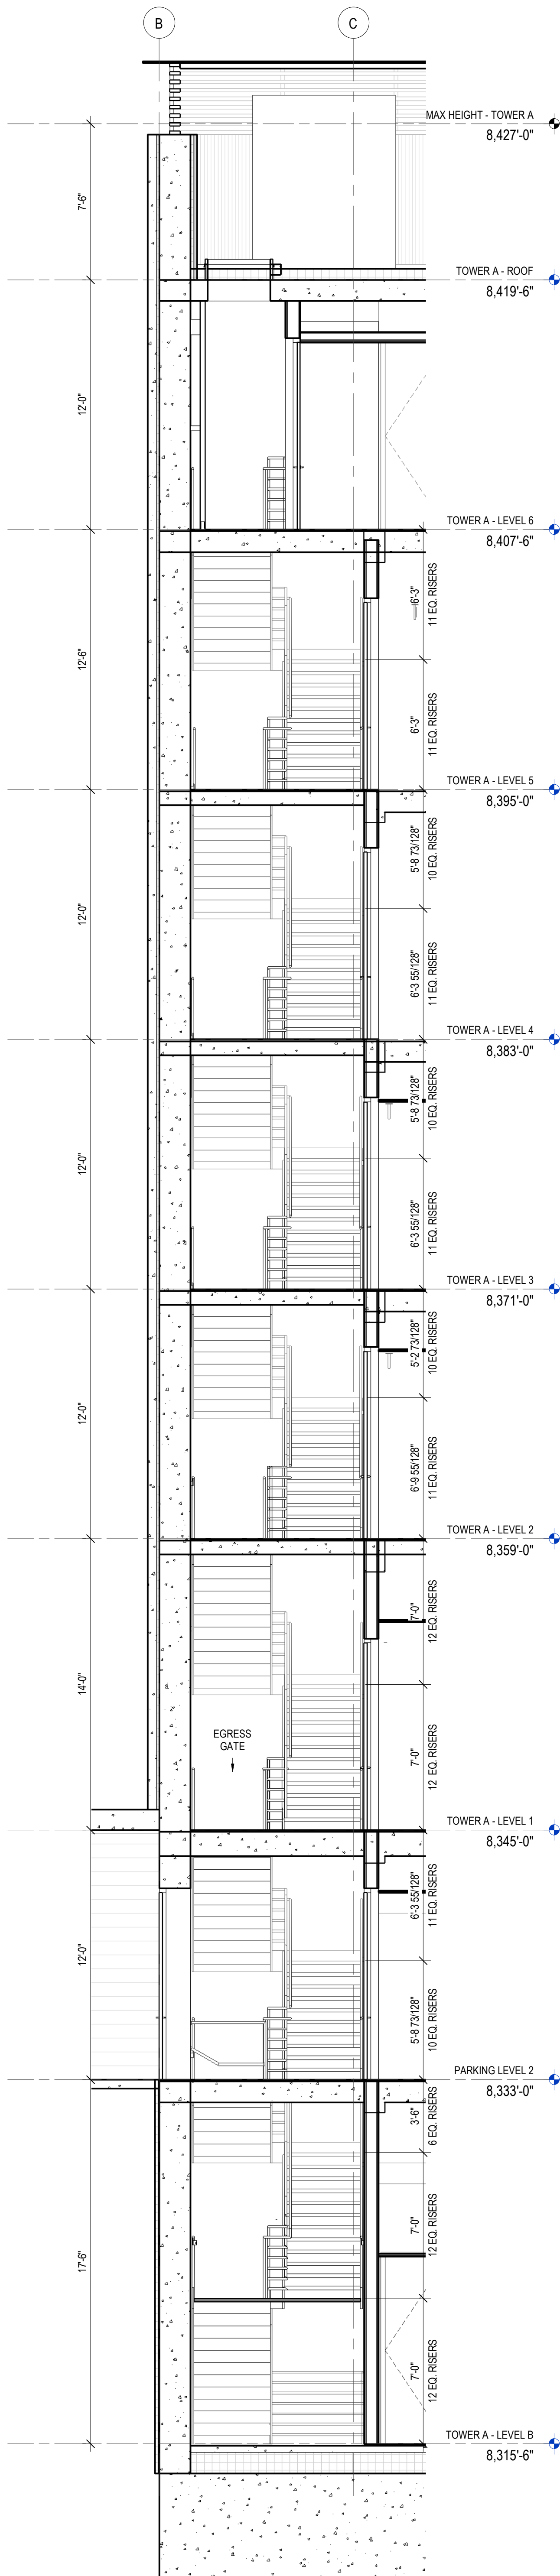

2 ENLARGED SECTION 2 - STAIR - S02A
SCALE: 1/4" = 1'-0"

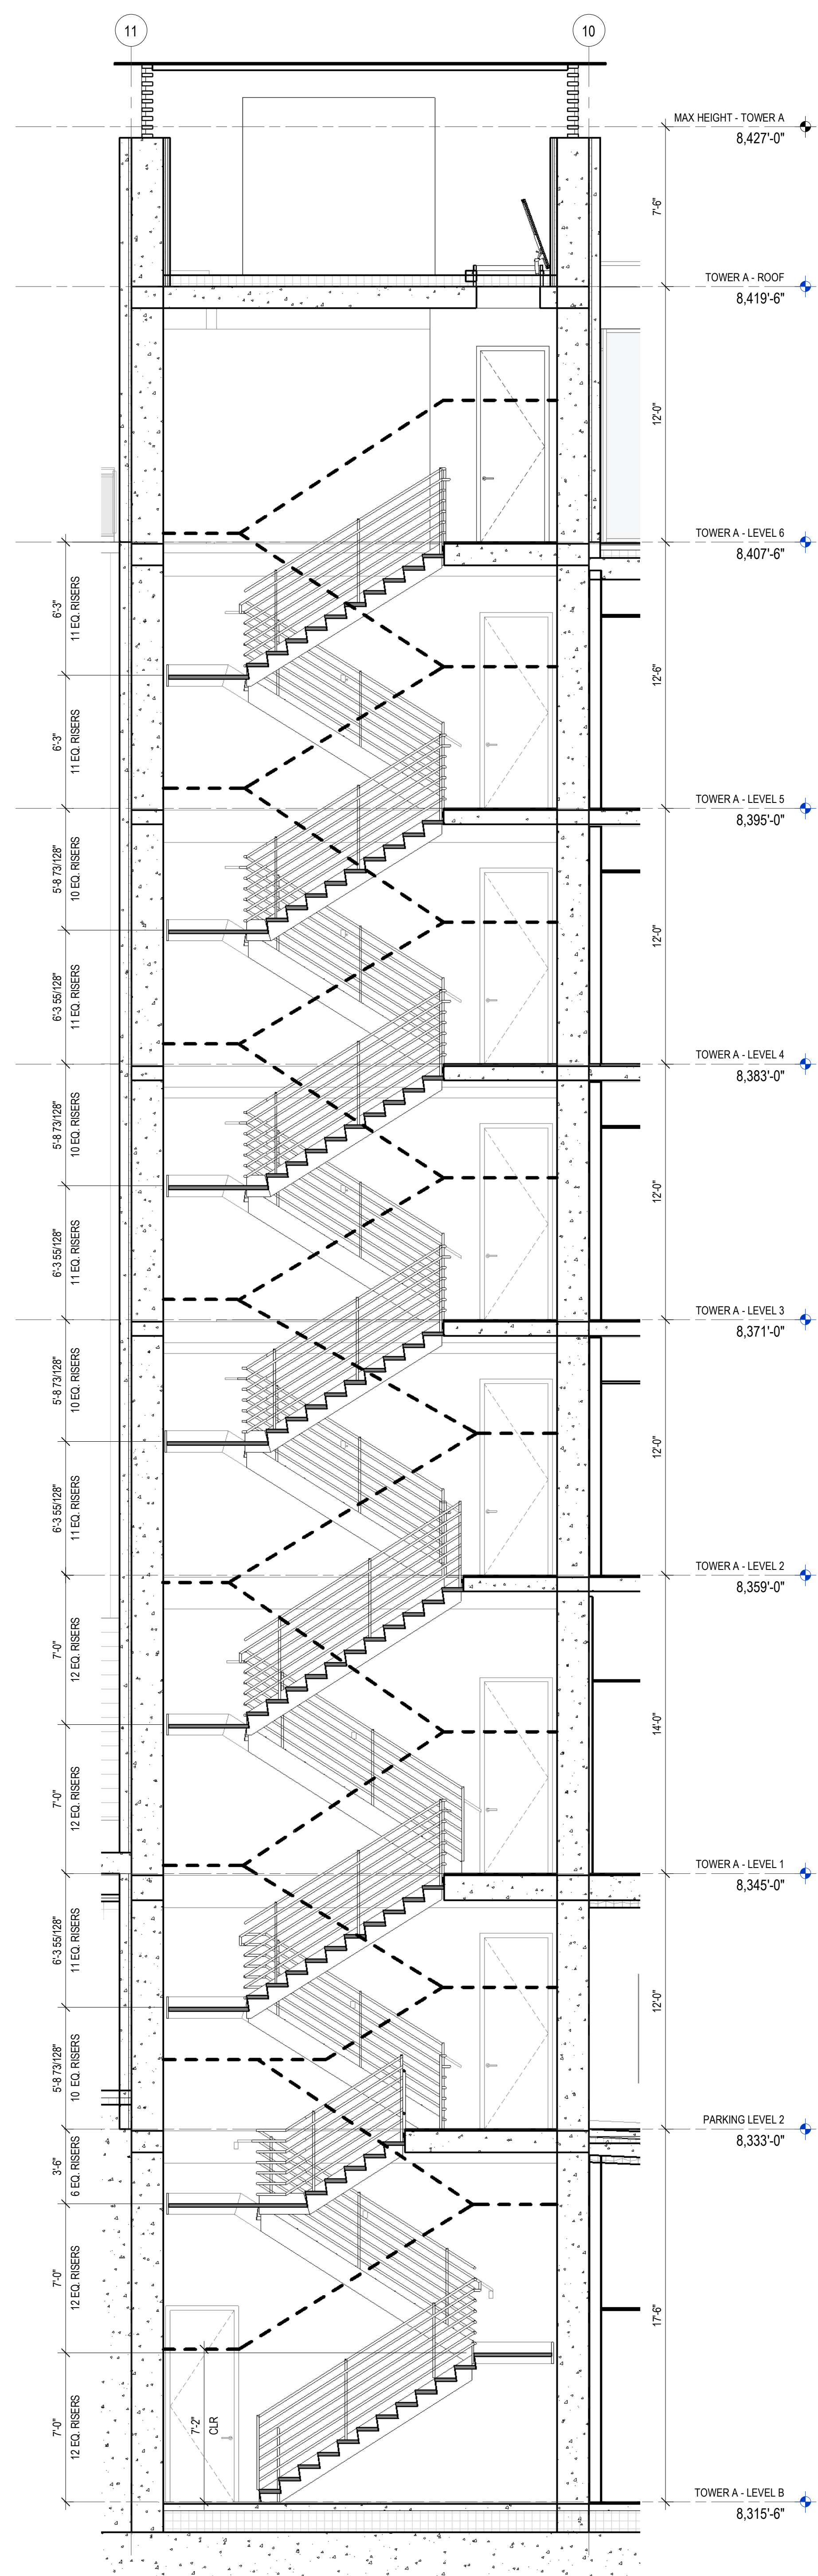

1 ENLARGED SECTION 1 - STAIR - S02A
SCALE: 1/4" = 1'-0"



EXHIBIT GENERAL NOTES
1. REVISIONS SHOWN TO BE STEEL FRAM CONCRETE STAIR

109 South Jackson St. Suite 600
Seattle, Washington 98104 USA
+1 206 458 1810
olsonkundig.com

Olson Kundig

SOMMET BLANC
5300 MARSAC AVE
PARK CITY, UT 84060



Aspen Group USA, LLC
PO Box 980022
Park City, Utah 84098

Pool Consultant
Cloward & Co.
2696 N University Ave, Suite 200
Provo, UT 84604

Landscape Architect
EPG Design
6940 South High Tech Drive, Suite 100
Midvale, Utah 84047

Specifications Writer
Friday Group
88 Mainelli Road
Middlebury, VT

Code Consultant
Holmes
600 1st Avenue, Suite 200A
Seattle, WA 98104

Fire Protection Engineer
Jensen Hughes
One Research Drive, Suite 305C
Westborough, MA 01581

Vertical Transportation Consultant
Larch Bates
1915 North Creek Parkway, Suite 304
Bothell, WA 98011

Structural Engineer
Magnusson Klemencic Associates
1301 5th Ave, Suite 3200
Seattle, WA 98101

Lighting Designer
O
319 SE MLK Blvd, Suite 210
Portland, Oregon 97219

Building Envelope Consultant
RDH
2101 N 34th St
Seattle, WA 98103

Accessibility Consultant
Studio Pacifica
2144 Westlake Ave N, Suite F
Seattle, WA 98109

MEP Engineer
WSP USA
1001 Fourth Ave., Suite 3100
Seattle, WA 98154

principal architect TK, KM
project manager TM, JB, LB, MD
drawn by SK, SS, JR, CP, AL
NH, EK, BD, ER

checked by JB
job no. 2052
date 11/18/2022

revisions:


no. date by

ISSUED FOR
CONSTRUCTION


11/18/2022

VERTICAL CIRCULATION
- STAIR S02A -
ENLARGED SECTIONS


A7.1A.21

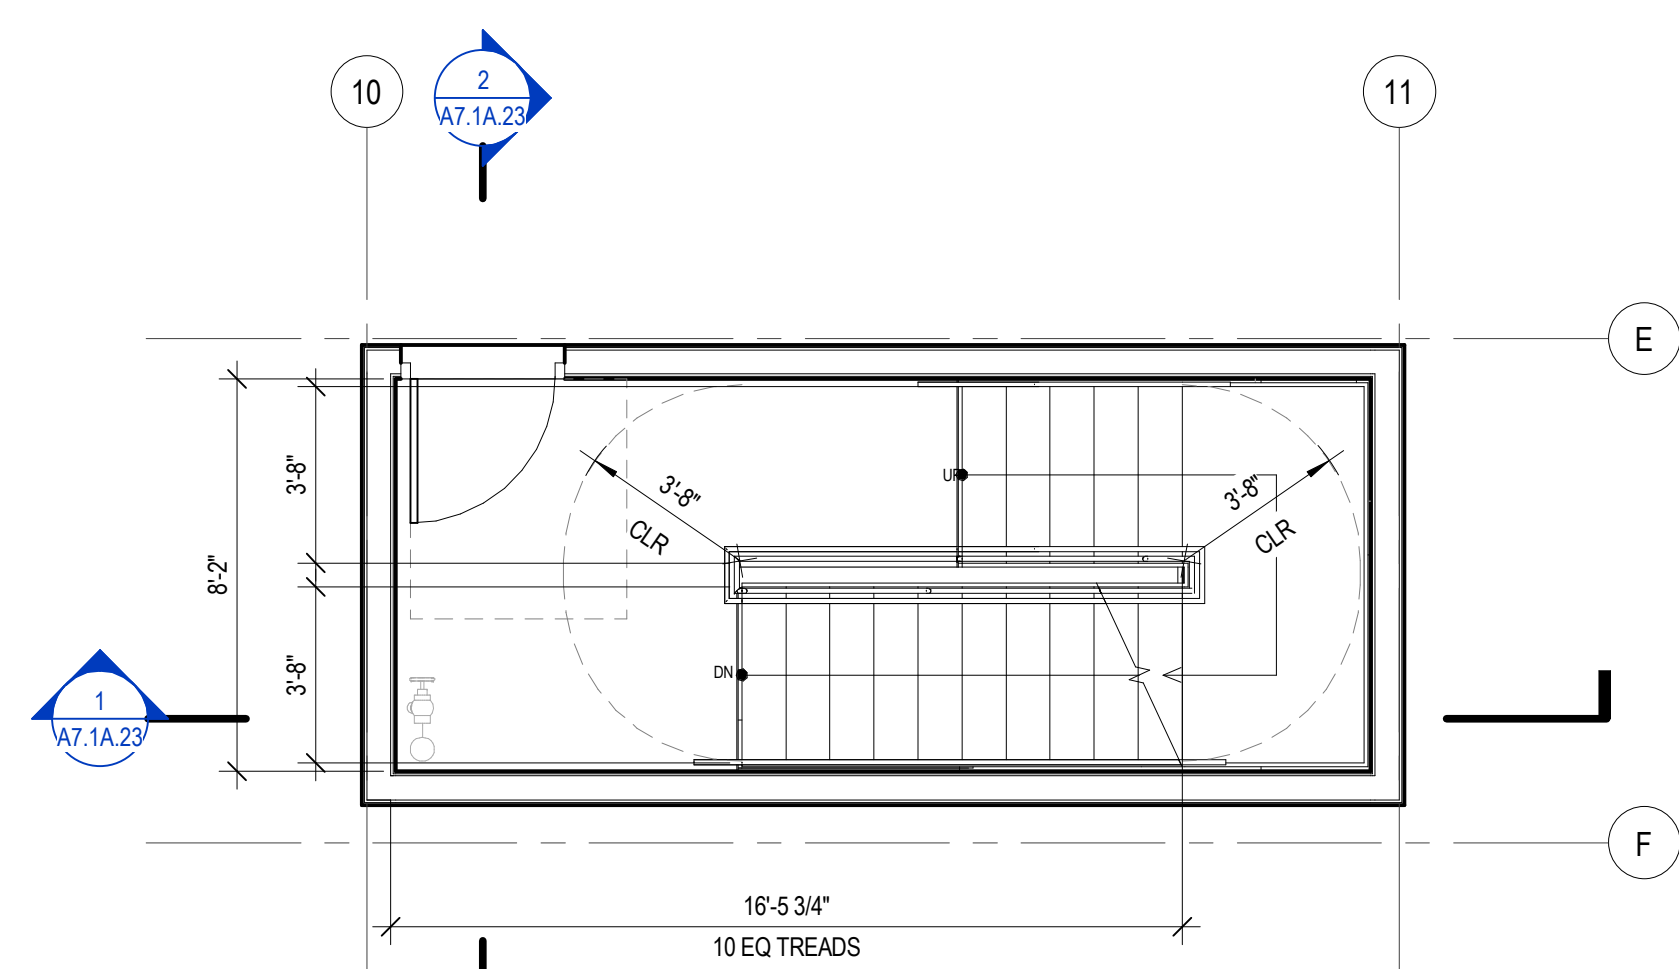


5 ENLARGED PLAN - STAIR - S02B - LEVEL 5
SCALE: 1/4" = 1'-0"

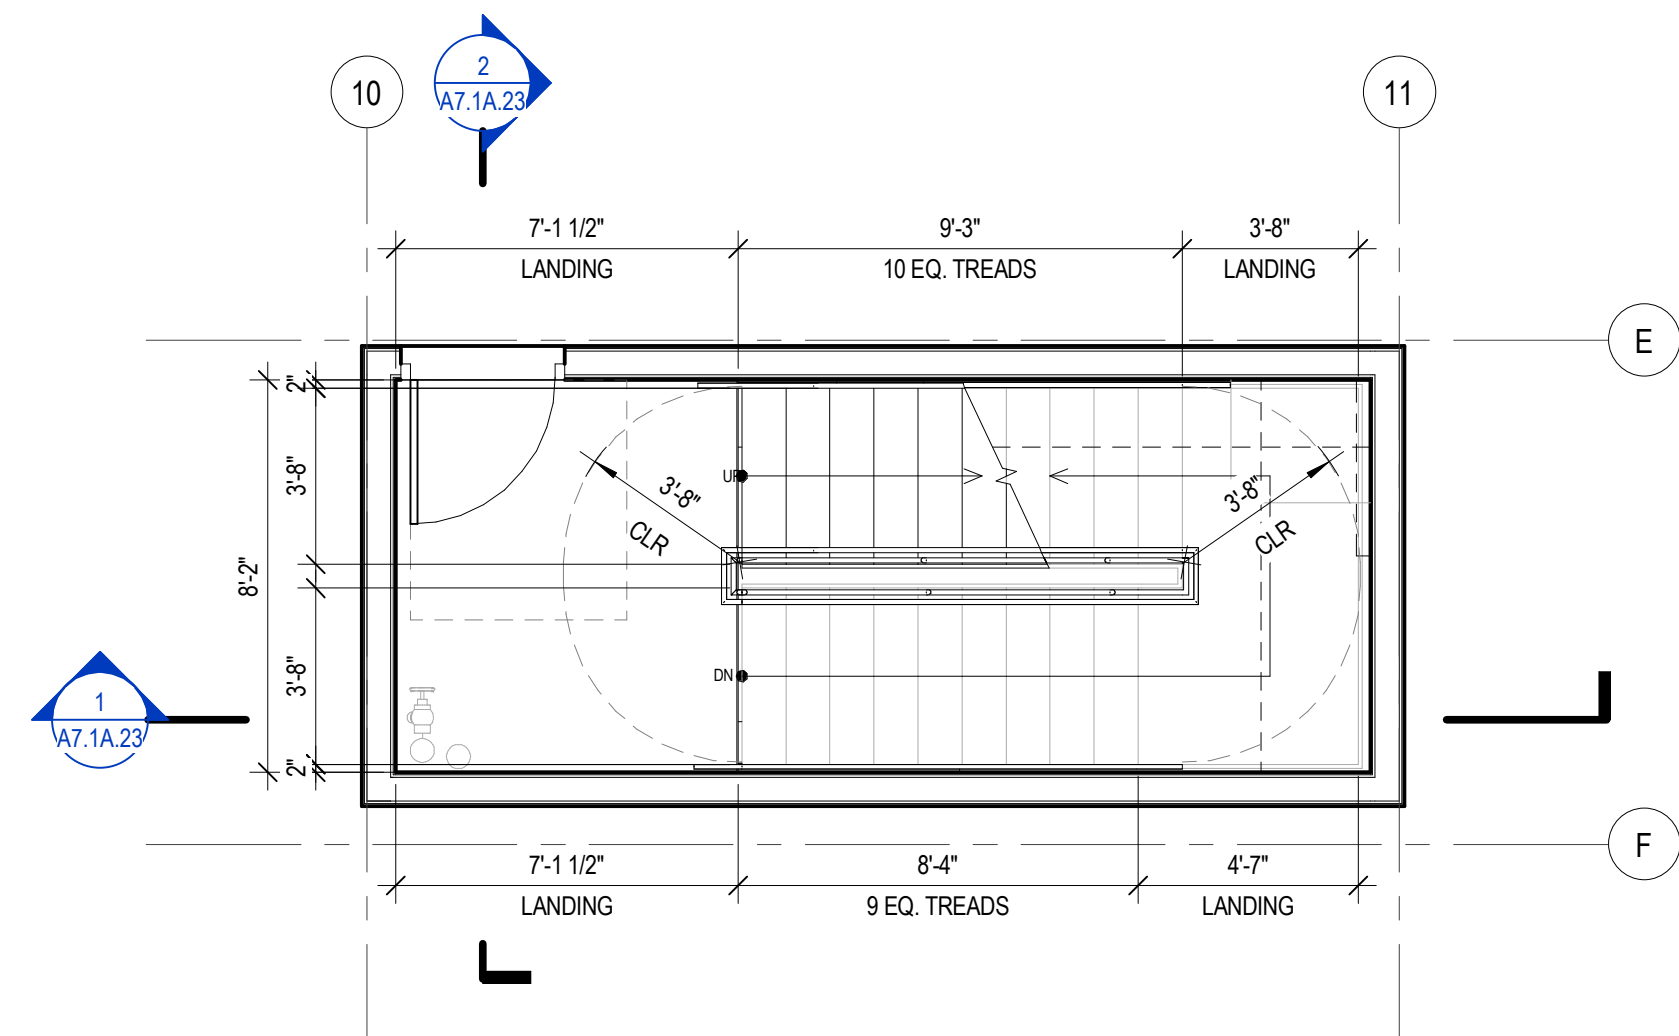


4 ENLARGED PLAN - STAIR - S02B - LEVEL 4
SCALE: 1/4" = 1'-0"

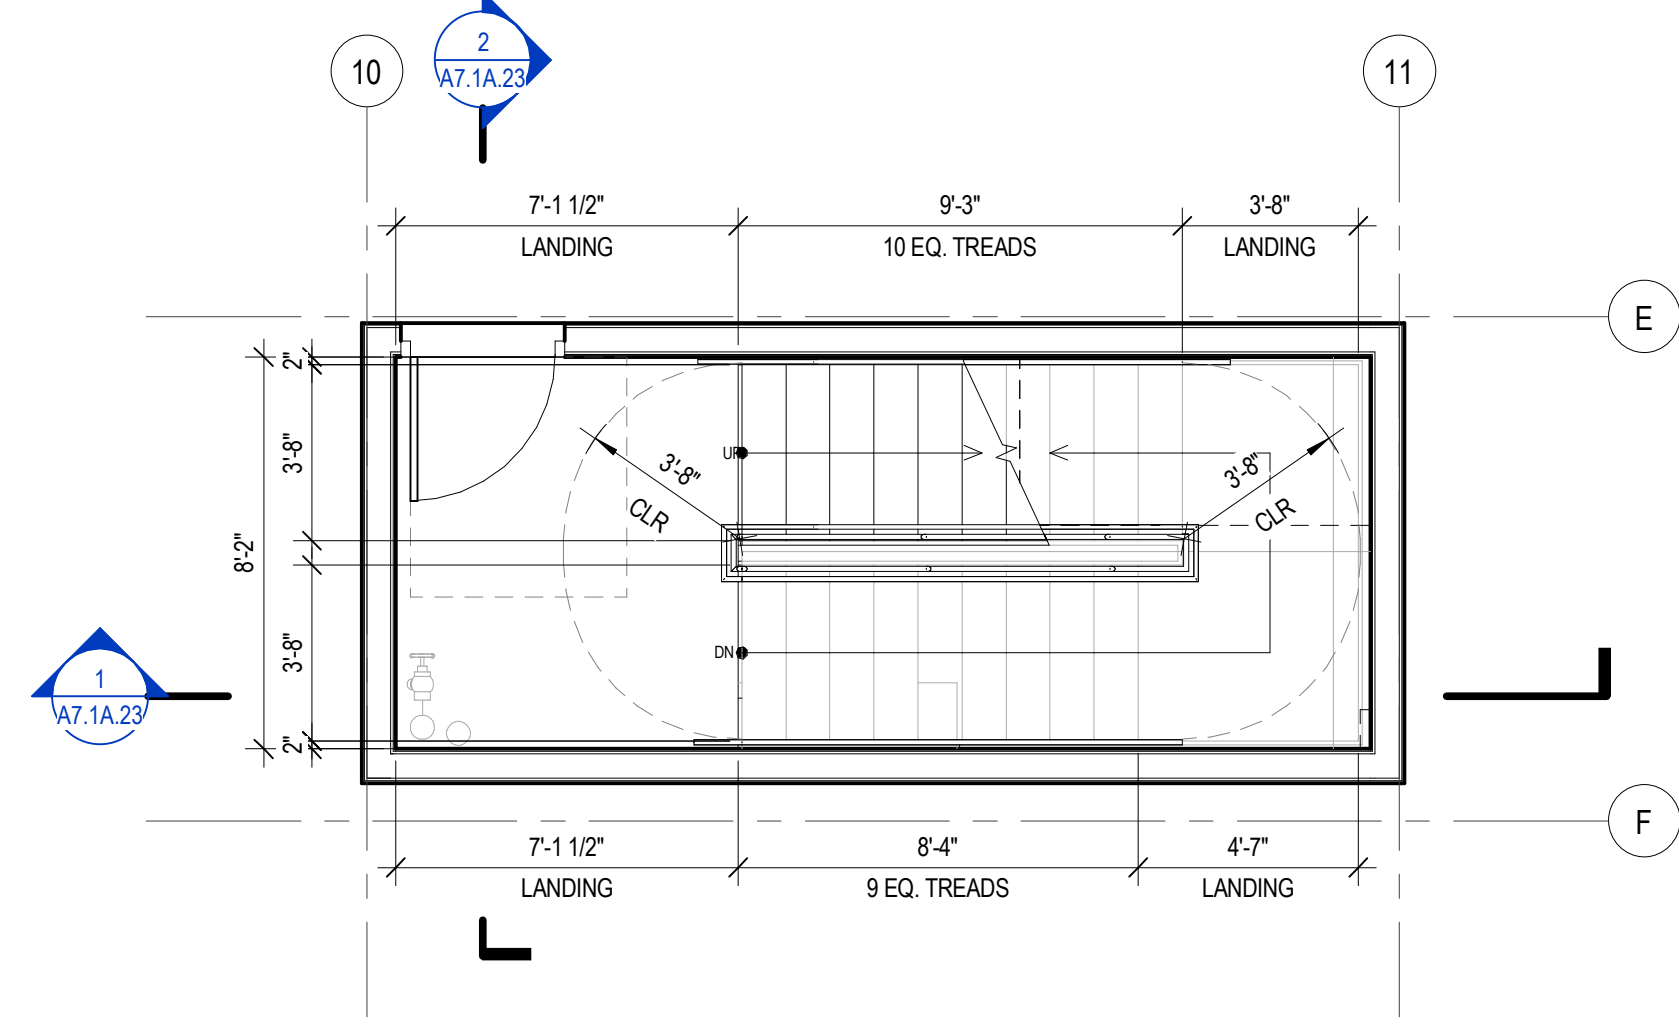


3 ENLARGED PLAN - STAIR - S02B - LEVEL 3
SCALE: 1/4" = 1'-0"

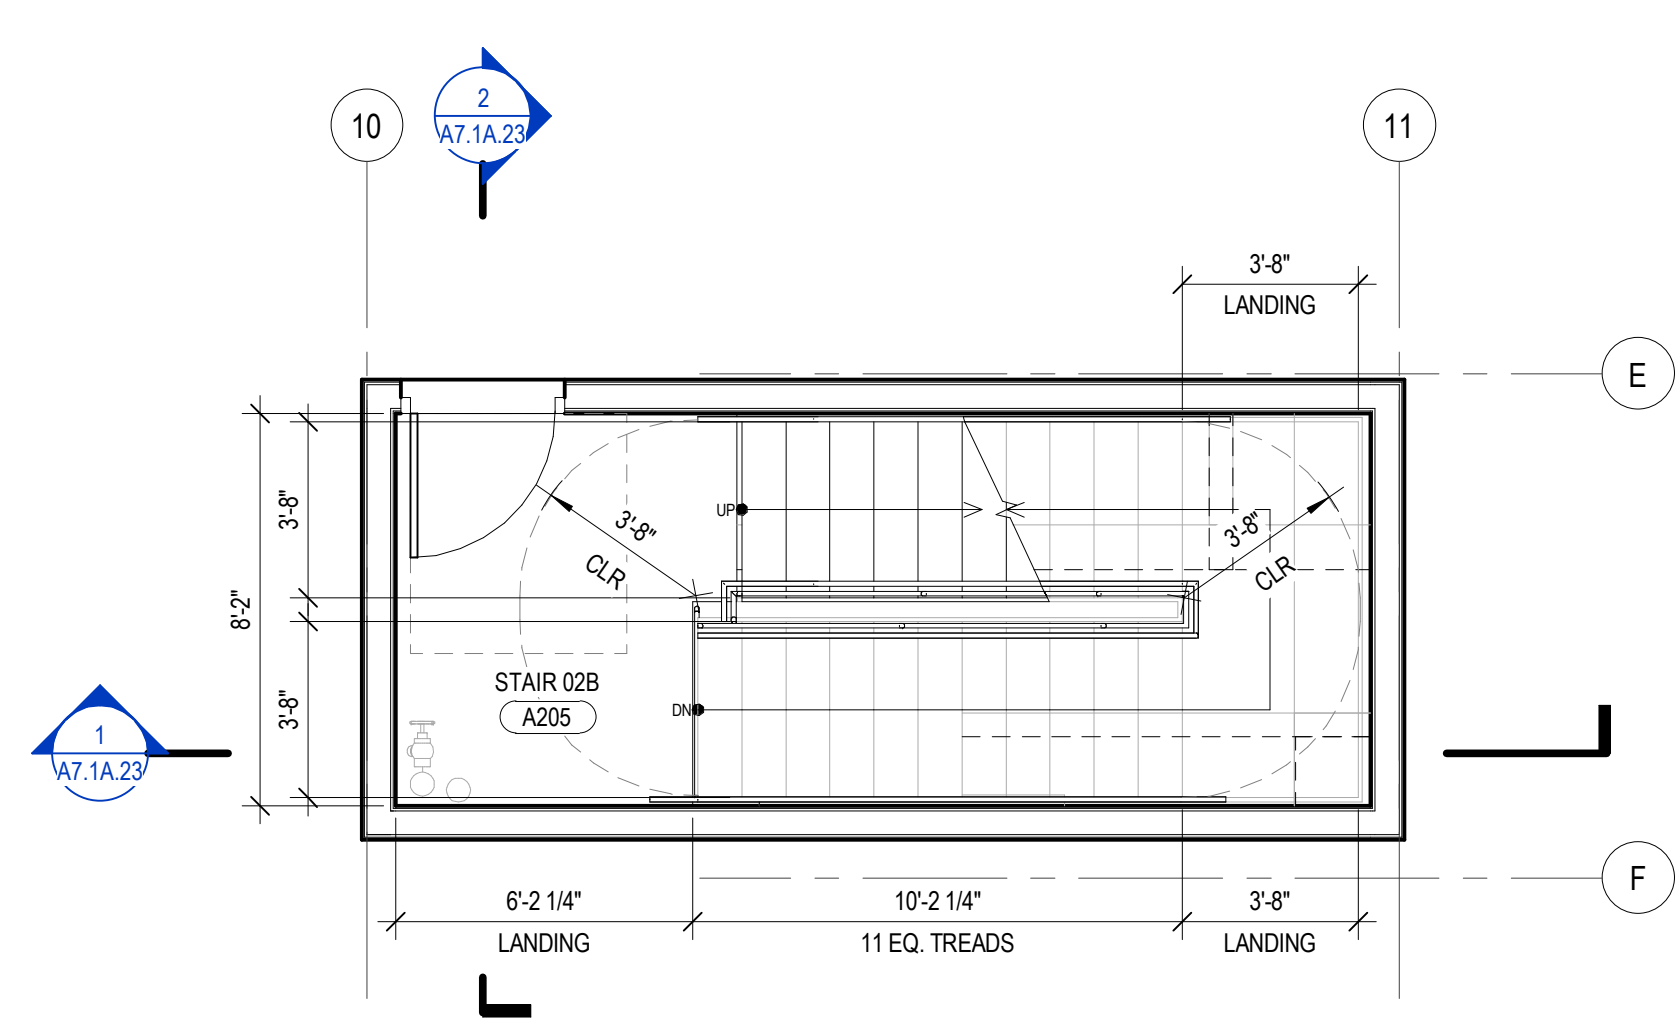


2 ENLARGED PLAN - STAIR - S02B - LEVEL
SCALE: 1/4" = 1'-0"

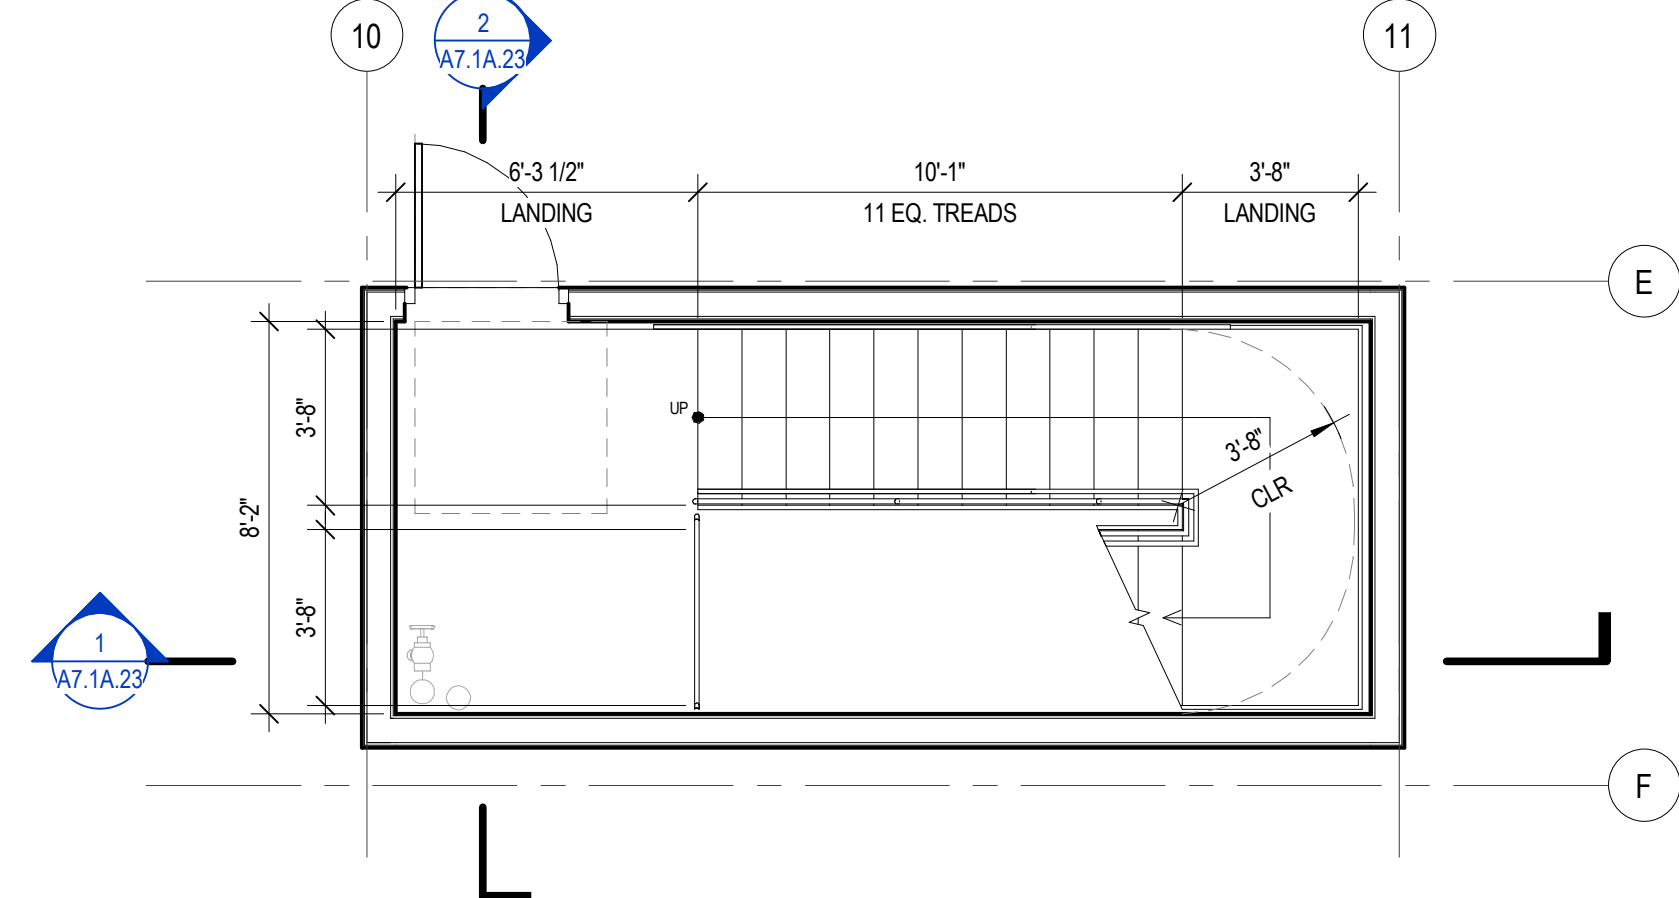


1 ENLARGED PLAN - STAIR - S02B - LEVEL
SCALE: 1/4" = 1'-0"

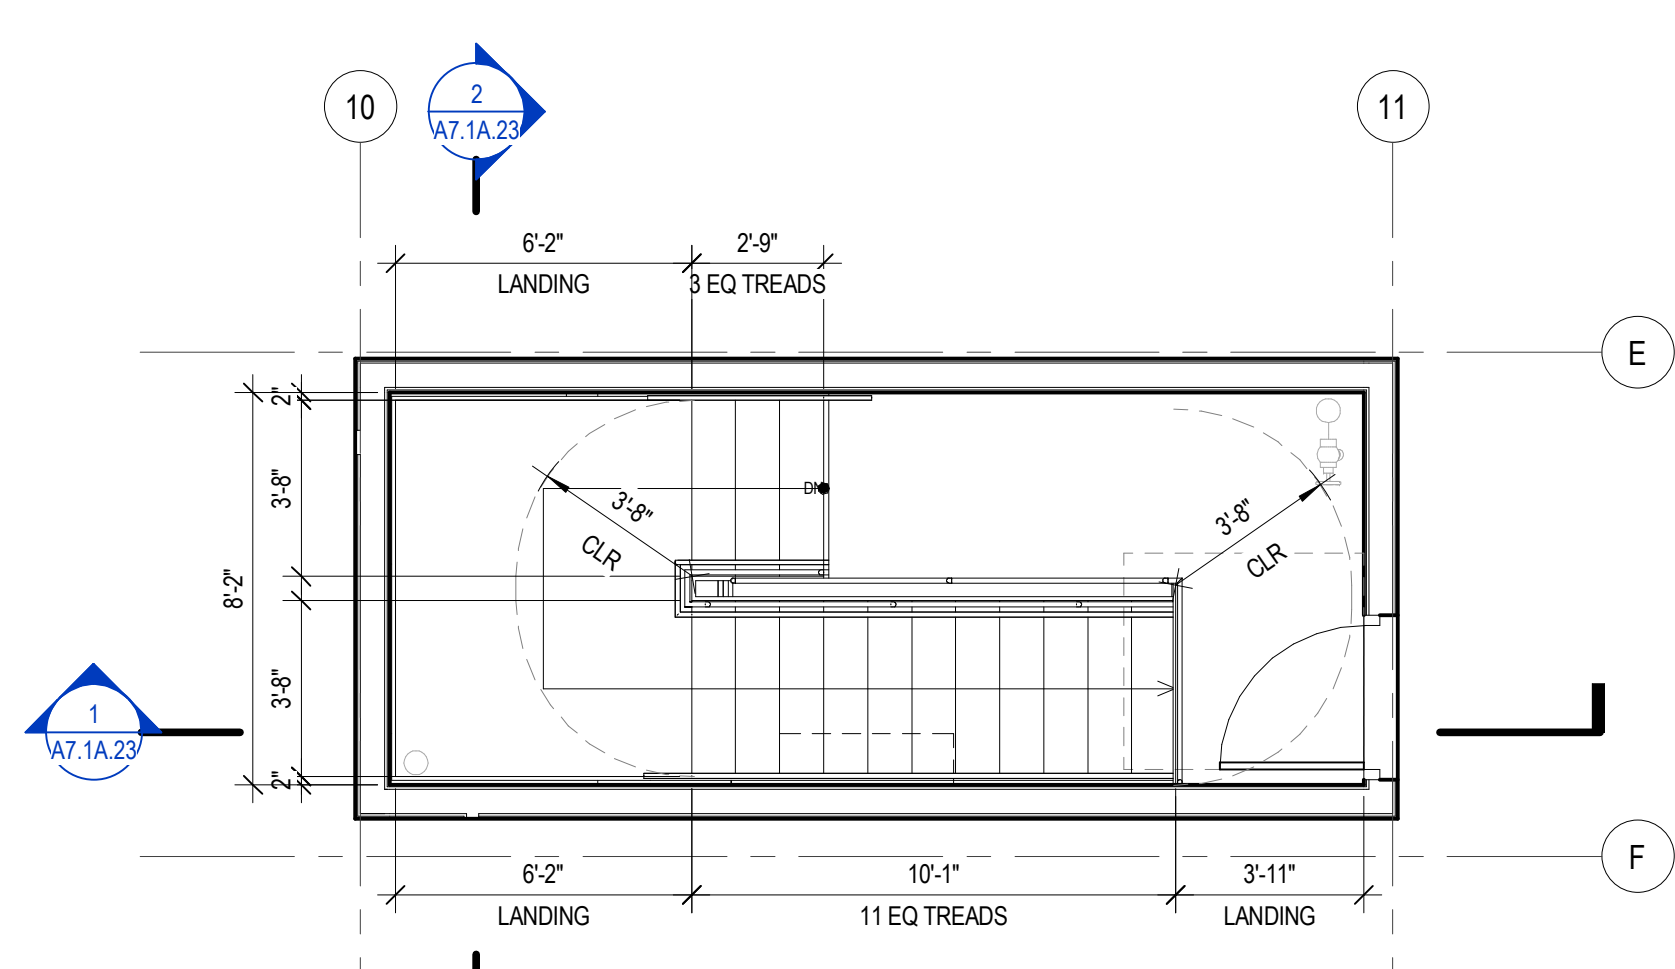


6 ENLARGED PLAN - STAIR - S02B - LEVEL 6
SCALE: 1/4" = 1'-0"

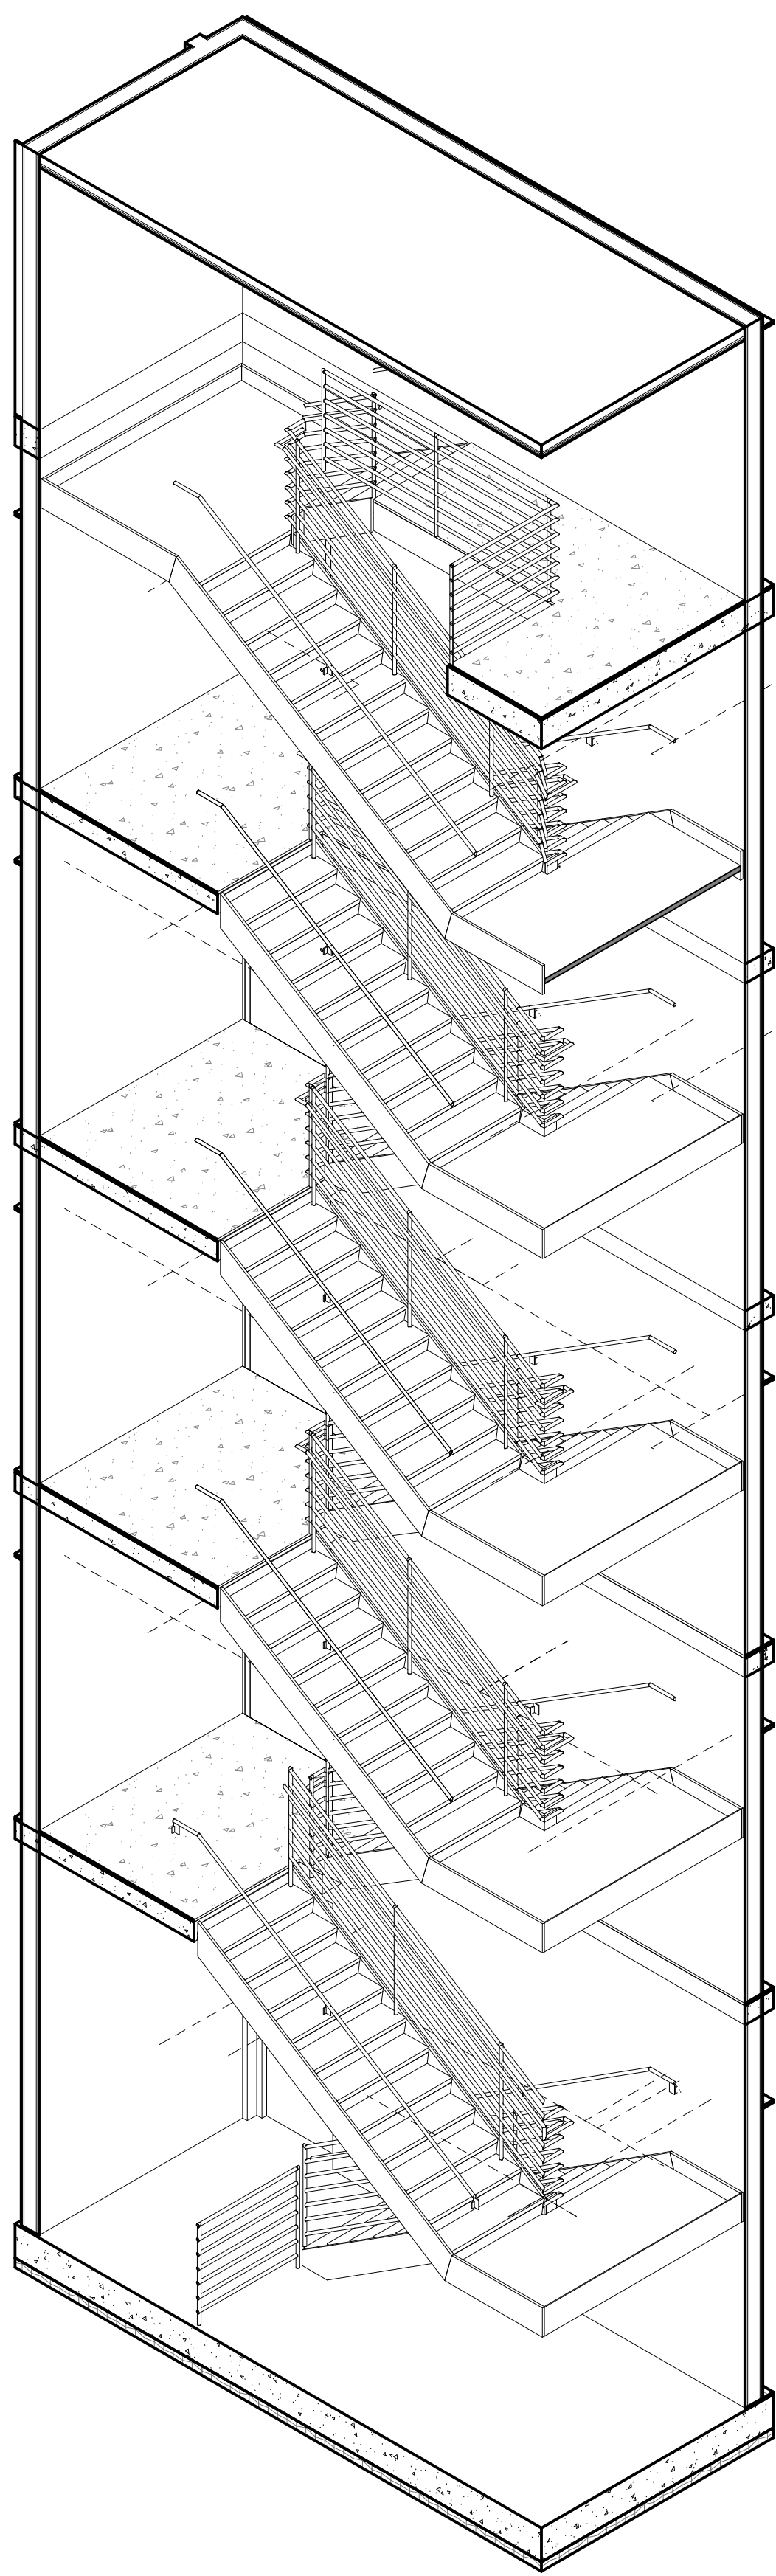

3 STAIR AXON - S02B
SCALE: 1/4" = 1'-0"

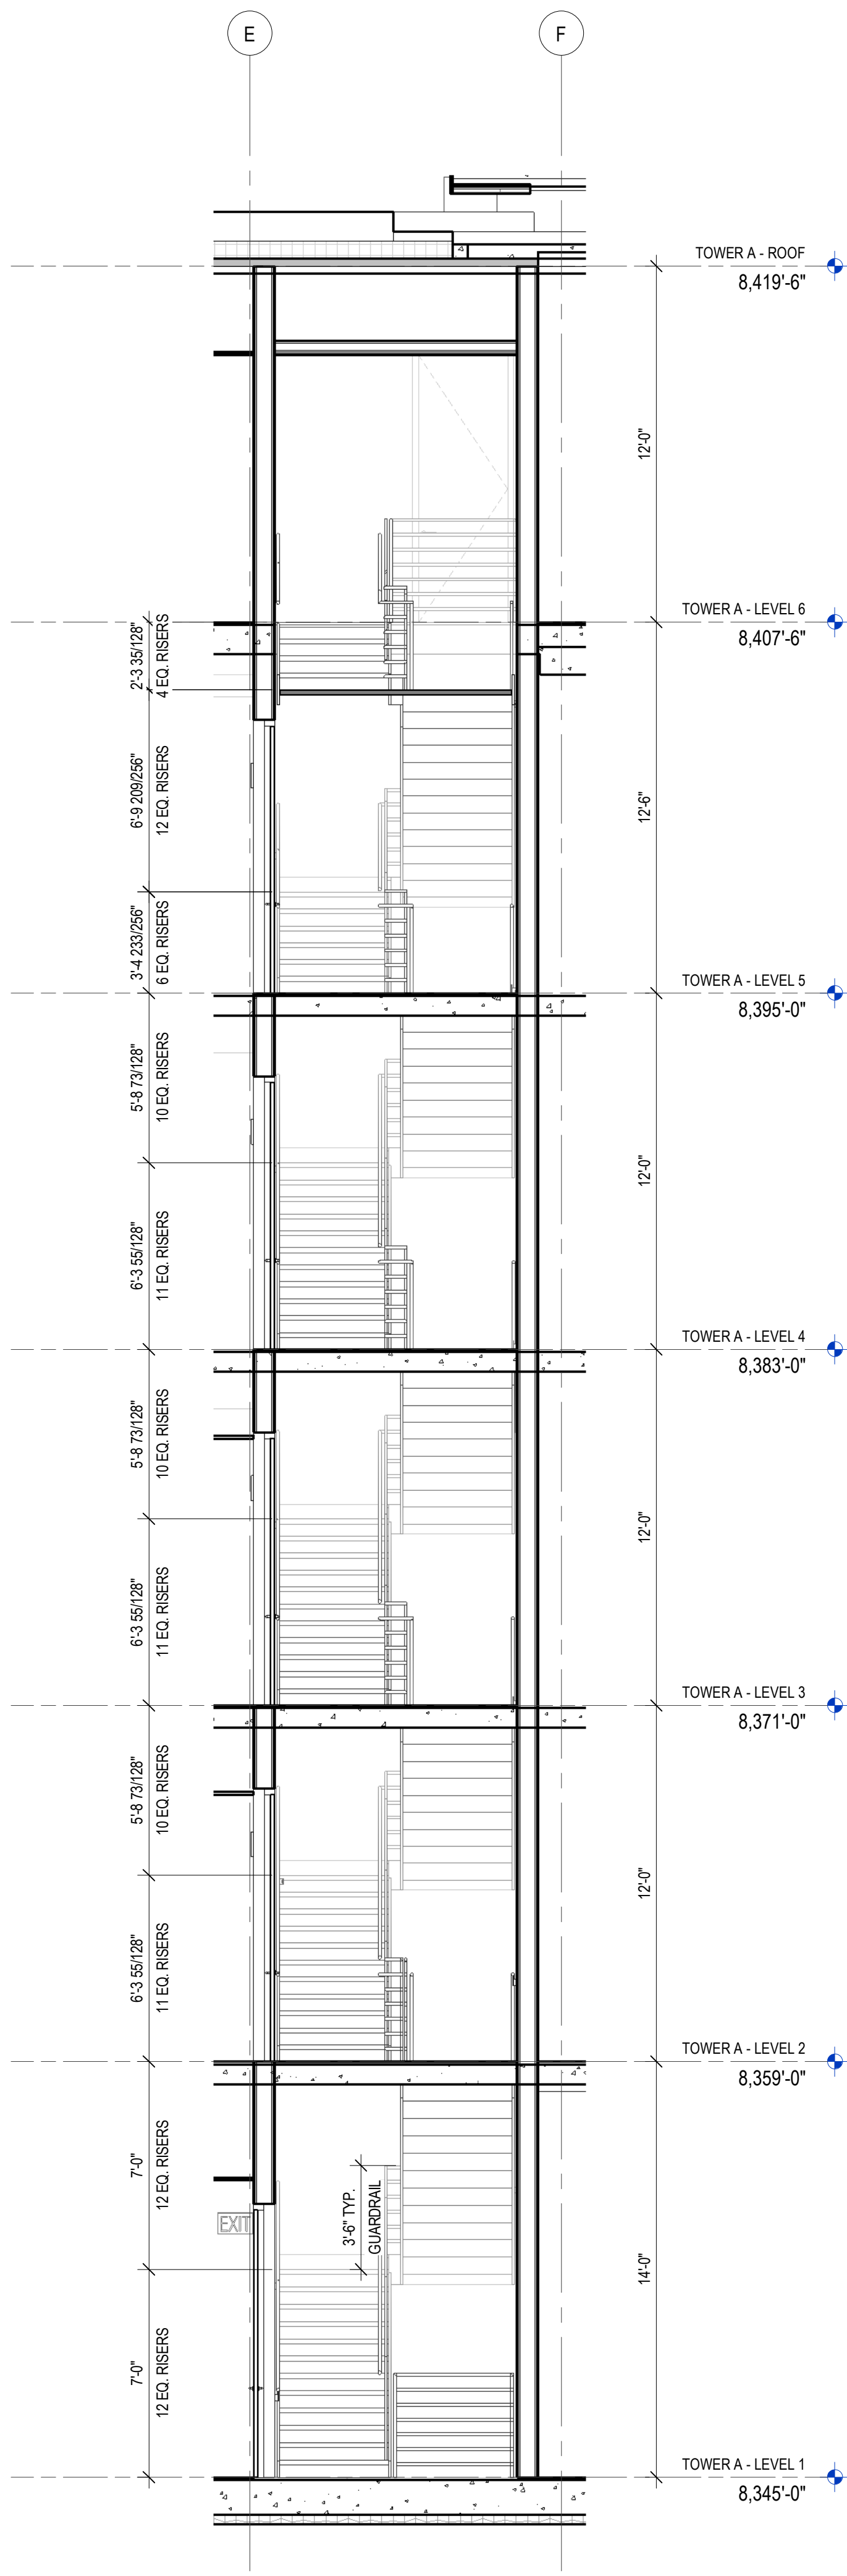

2 ENLARGED SECTION 2 - STAIR - S02B
SCALE: 1/4" = 1'-0"

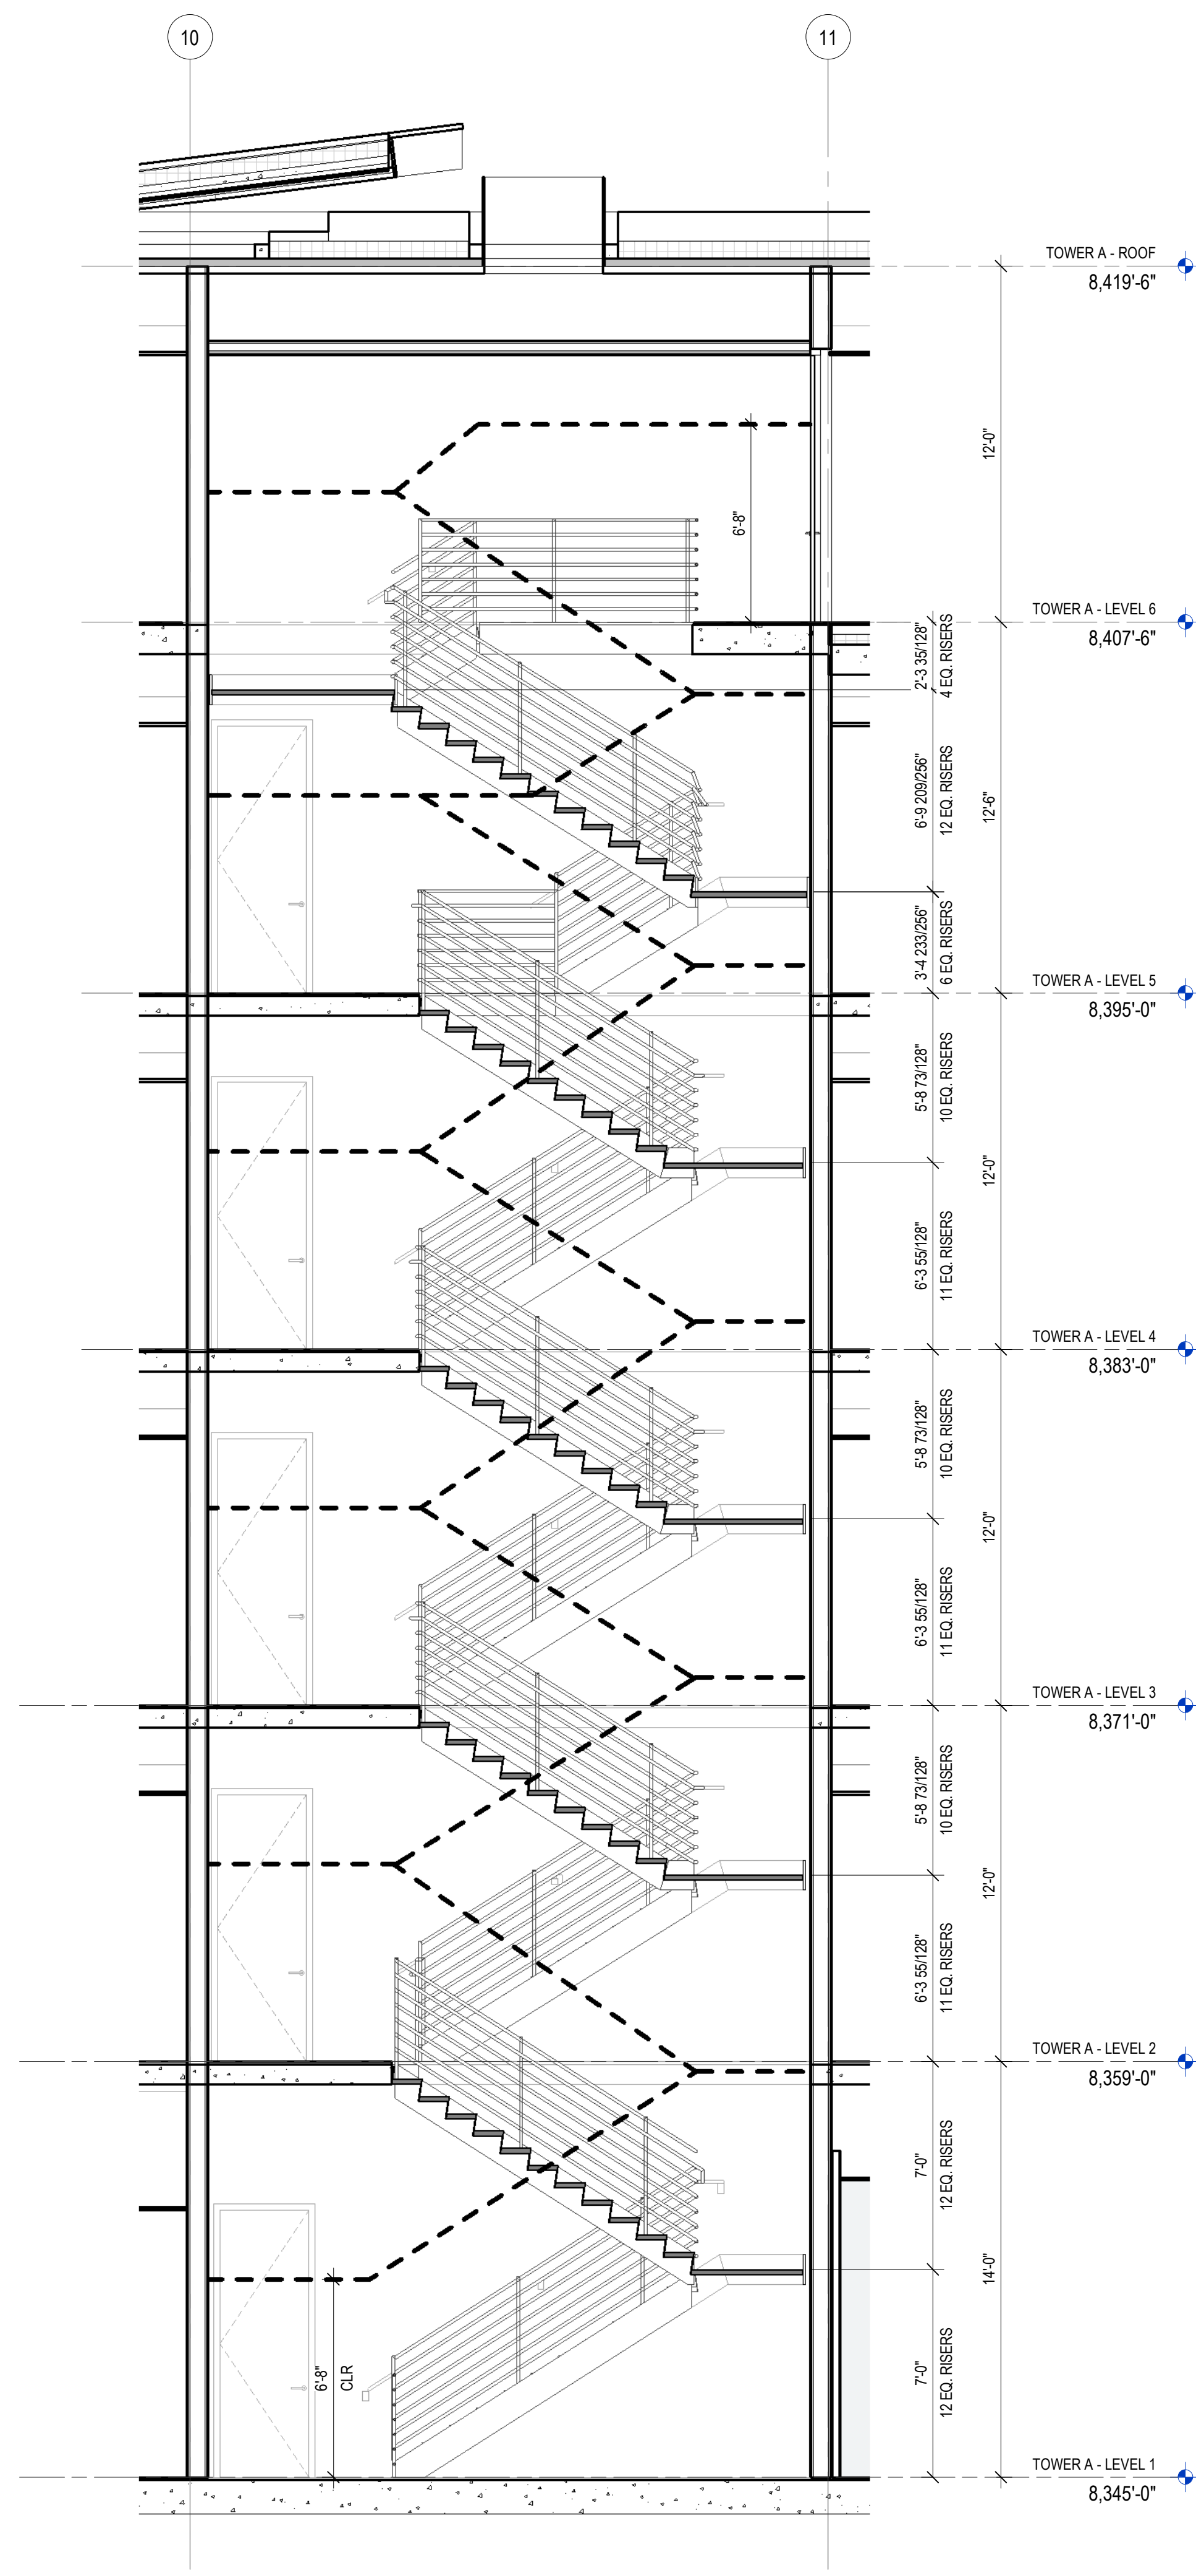

1 ENLARGED SECTION 1 - STAIR - S02B
SCALE: 1/4" = 1'-0"



EXHIBIT 10.000
1. EXHIBIT 10.000 TO THE FINAL CONSTRUCTION SET

100 South Jackson St. Suite 600
Seattle, Washington 98104 USA
+1 206 451 1000
olsonkundig.com

Olson Kundig

SOMMET BLANC
9300 MARSAC AVE
PARK CITY, UT 84060



Aspen Group USA, LLC
PO Box 980022
Park City, Utah 84098

Pool Consultant
Cloward H2O
2696 N University Ave, Suite 290
Provo, UT 84604

Landscape Architect
EPG Design
6940 South High Tech Drive, Suite 100
Midvale, Utah 84047

Specifications Writer
Friday Group
85 Mainell Road
Middlebury, VT

Code Consultant
Holmes
600 1st Avenue, Suite 200A
Seattle, WA 98104

Fire Protection Engineer
Jensen Hughes
One Research Drive, Suite 305C
Westborough, MA 01581

Vertical Transportation Consultant
Larch Bates
1915 North Creek Parkway, Suite 304
Bothell, WA 98011

Structural Engineer
Magnusson Klemencic Associates
1301 5th Ave, Suite 3200
Seattle, WA 98101

Lighting Designer
O
319 SE MLK Blvd, Suite 210
Portland, Oregon 97219

Building Envelope Consultant
RDH
2101 N 34th St
Seattle, WA 98103

Accessibility Consultant
Studio Pacifica
2144 Westlake Ave N, Suite F
Seattle, WA 98109

MEP Engineer
WSP USA
1001 Fourth Ave., Suite 3100
Seattle, WA 98154

principal architect TK, KM
project manager TM, JR, LA, MD
drawn by SK, SS, JR, CP, AL
NH, EK, BD, EB

checked by JB
job no. 2052
date 11/18/2022

revisions:


no. date by

ISSUED FOR
CONSTRUCTION


11/18/2022

VERTICAL CIRCULATION
- STAIR S02B -
ENLARGED SECTIONS


A7.1A.23

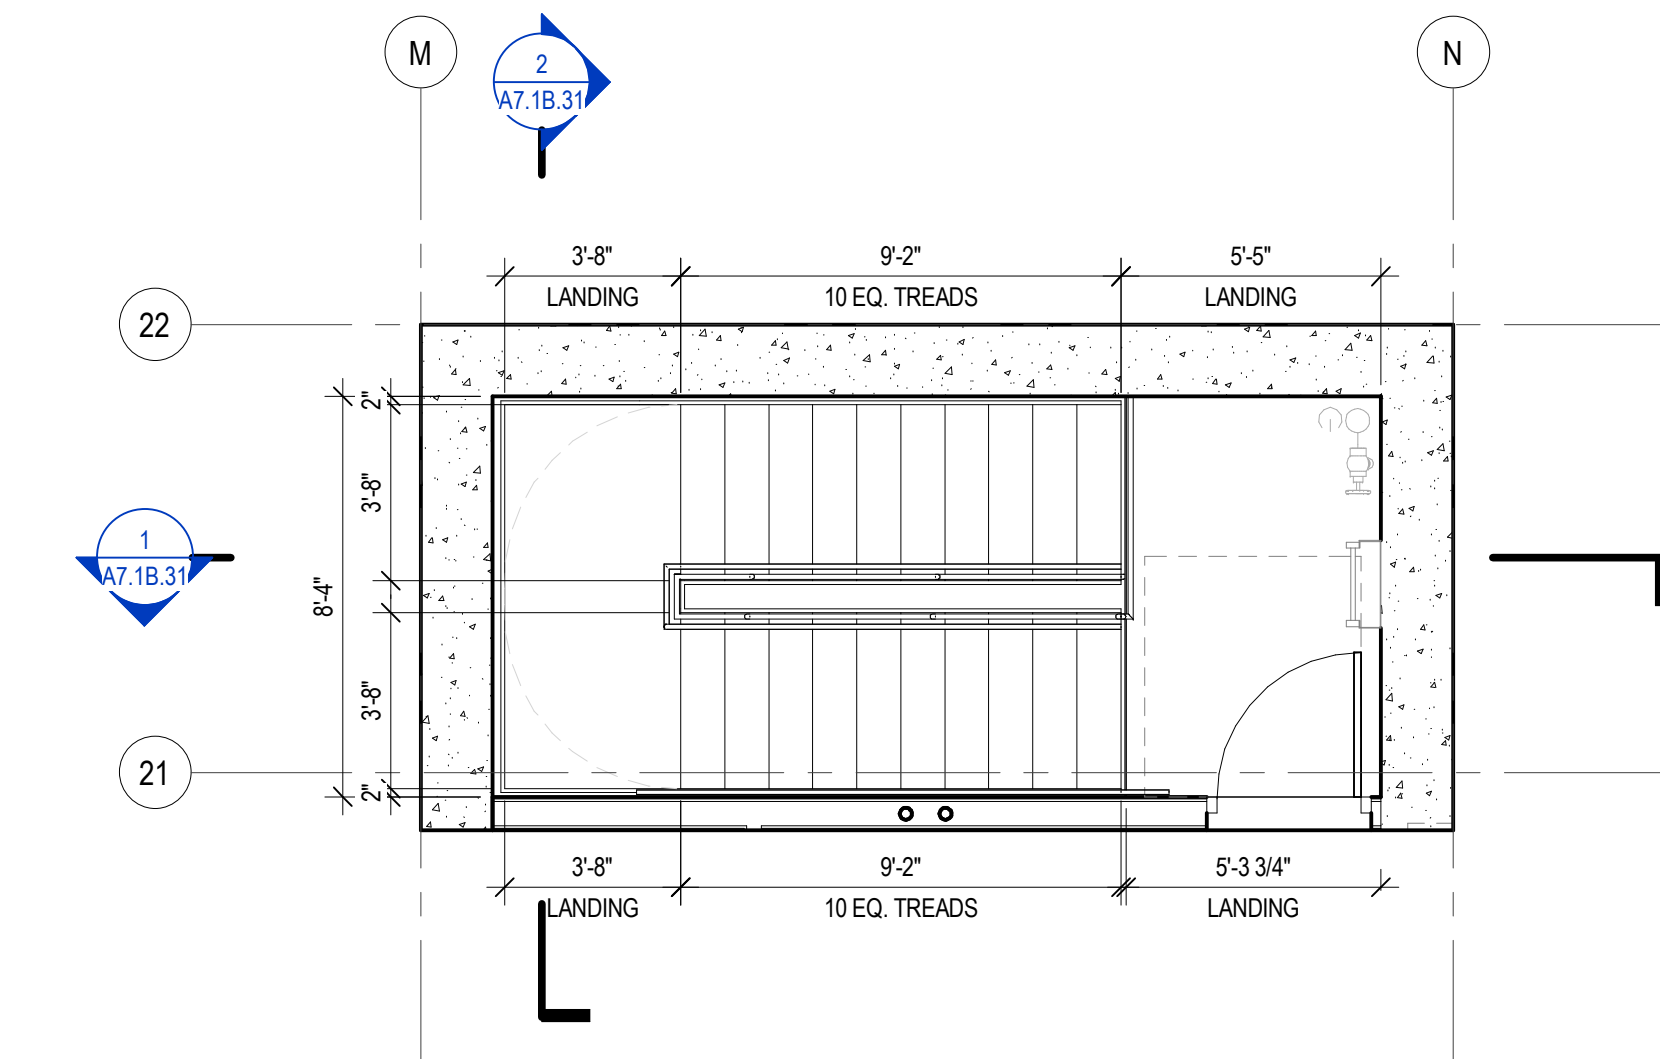


10 ENLARGED PLAN - STAIR - S03A - LEVEL 7
SCALE: 1/4" = 1'-0"

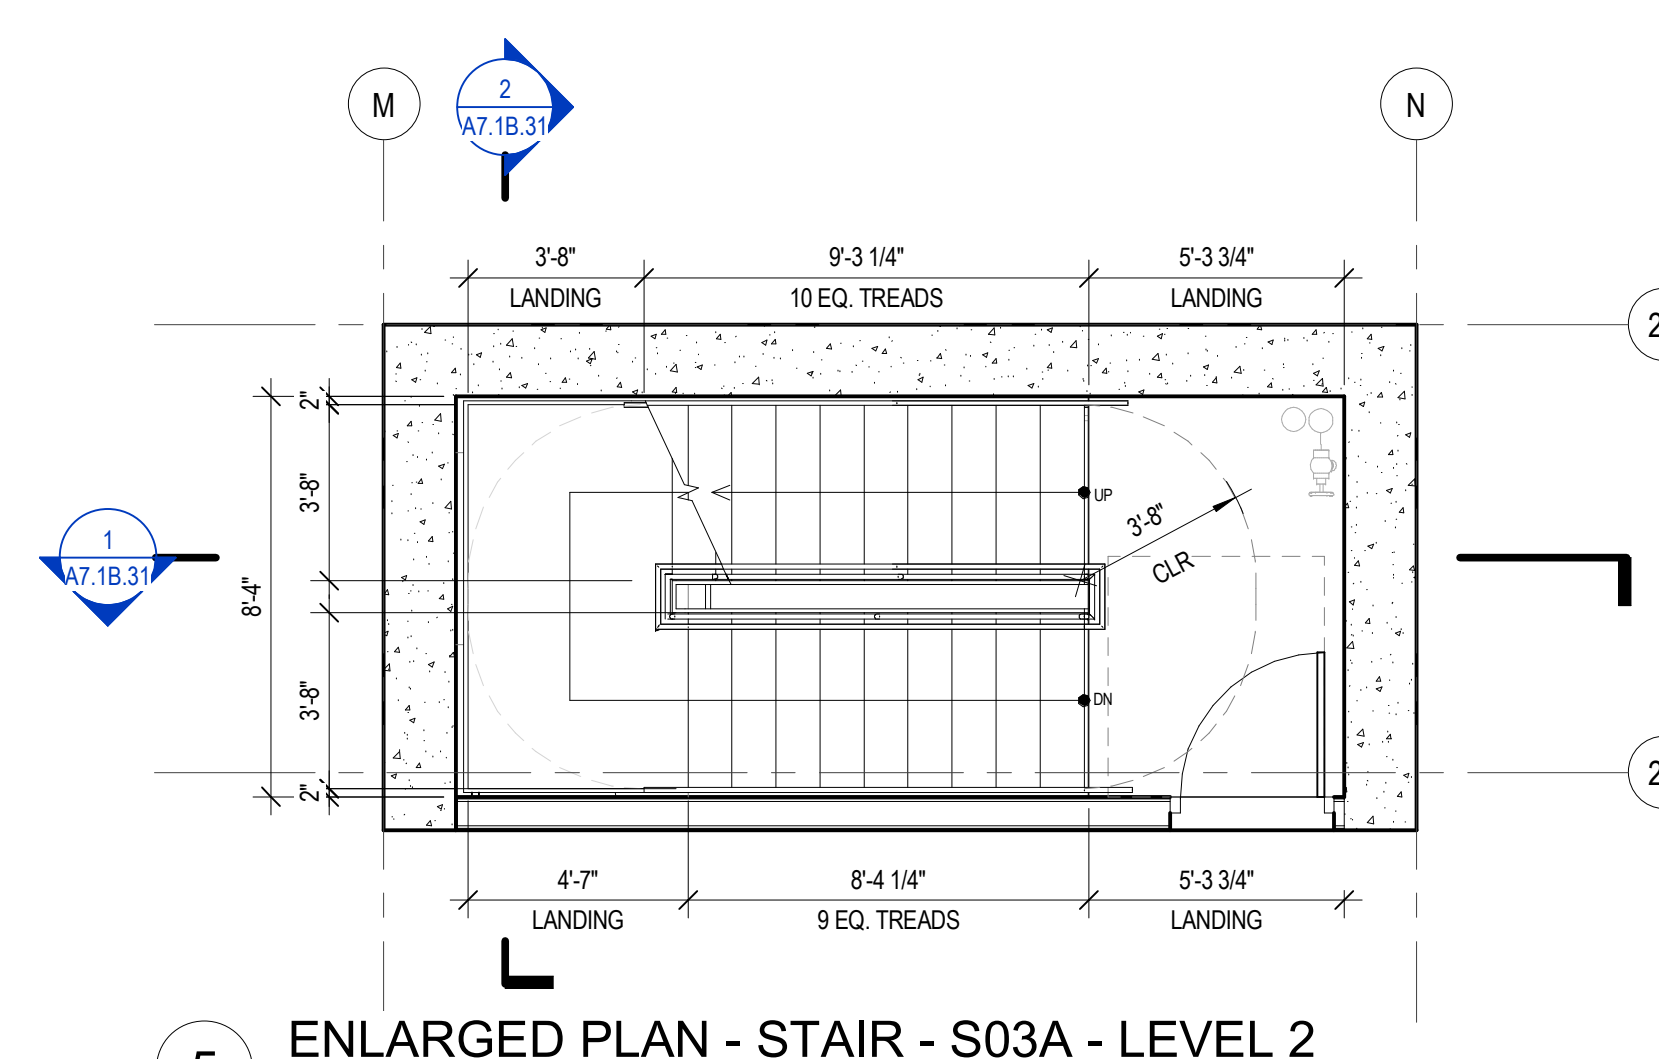


5 ENLARGED PLAN - STAIR - S03A - LEVEL 2
SCALE: 1/4" = 1'-0"

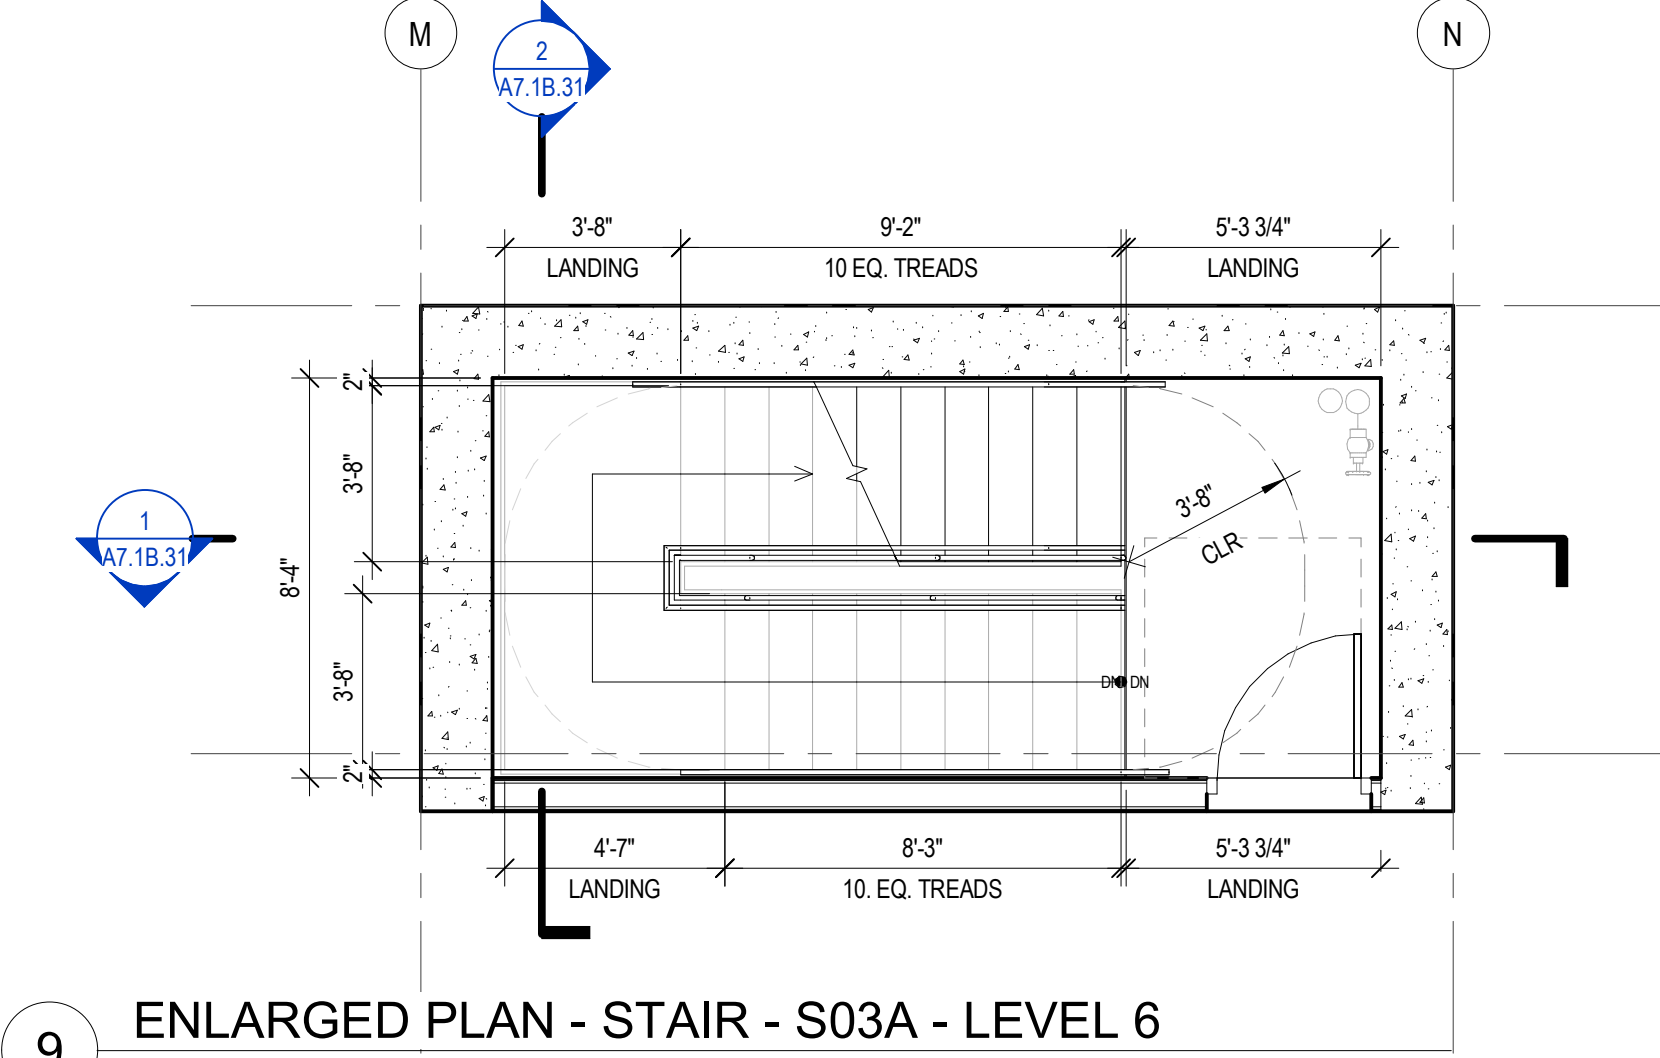


9 ENLARGED PLAN - STAIR - S03A - LEVEL 6
SCALE: 1/4" = 1'-0"

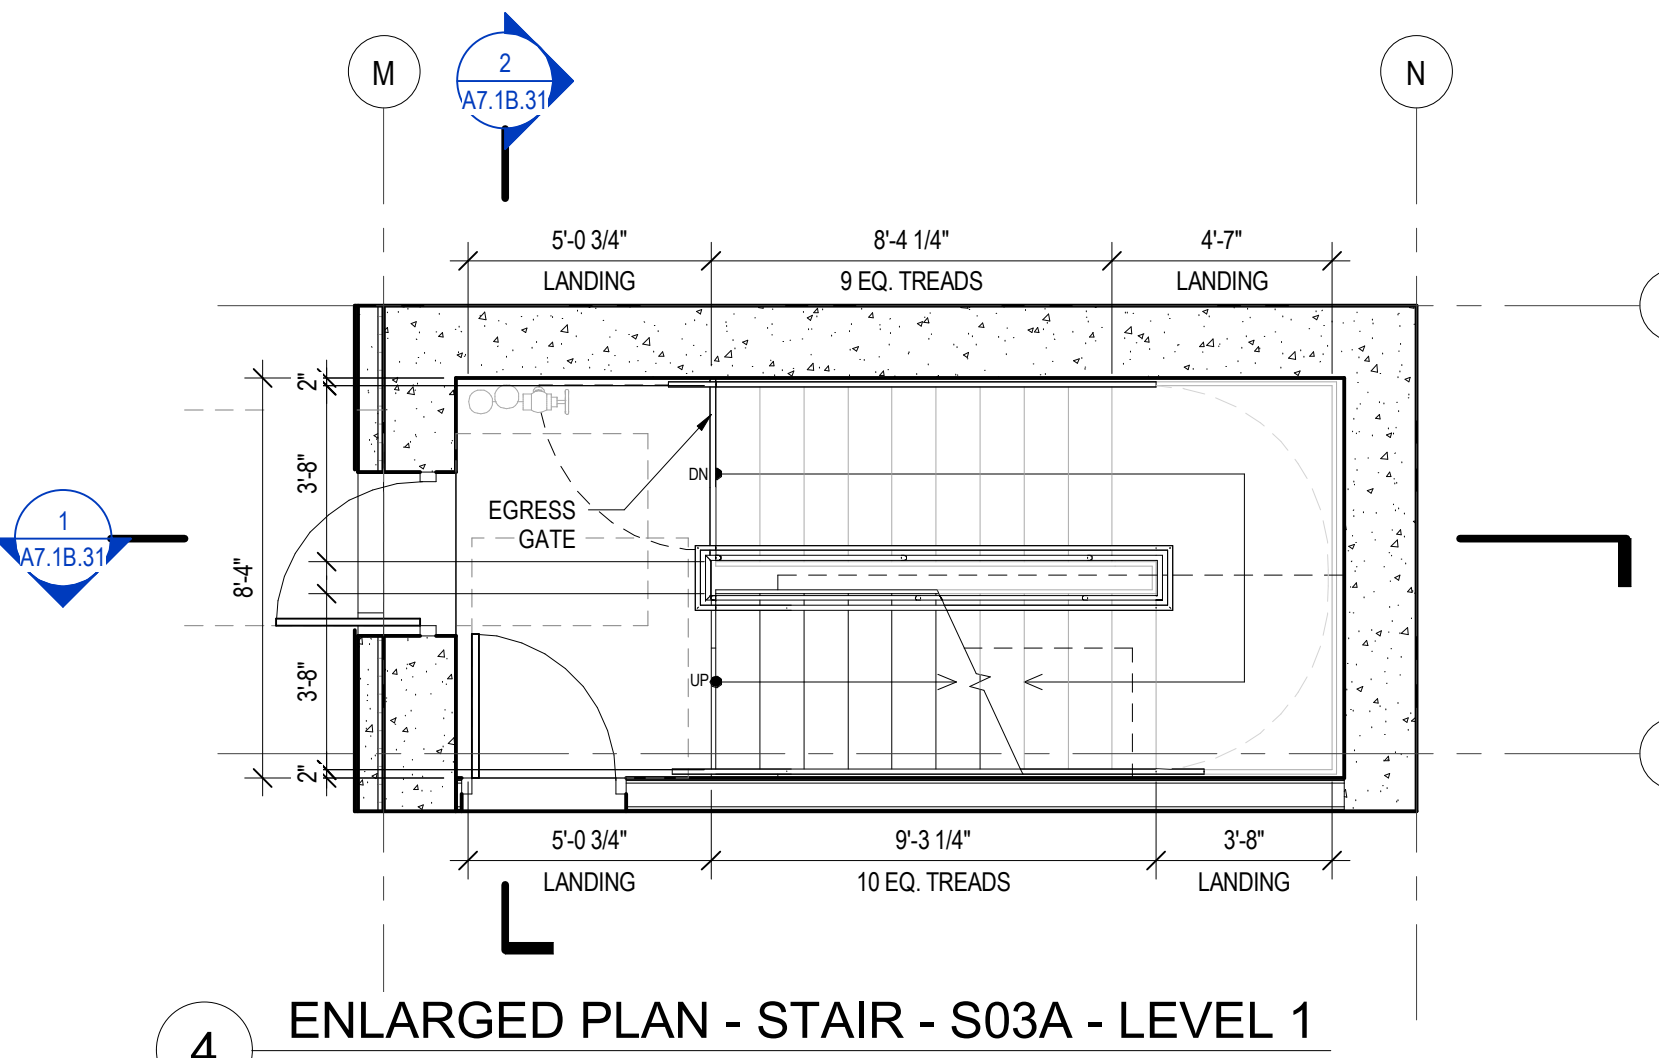


4 ENLARGED PLAN - STAIR - S03A - LEVEL 1
SCALE: 1/4" = 1'-0"

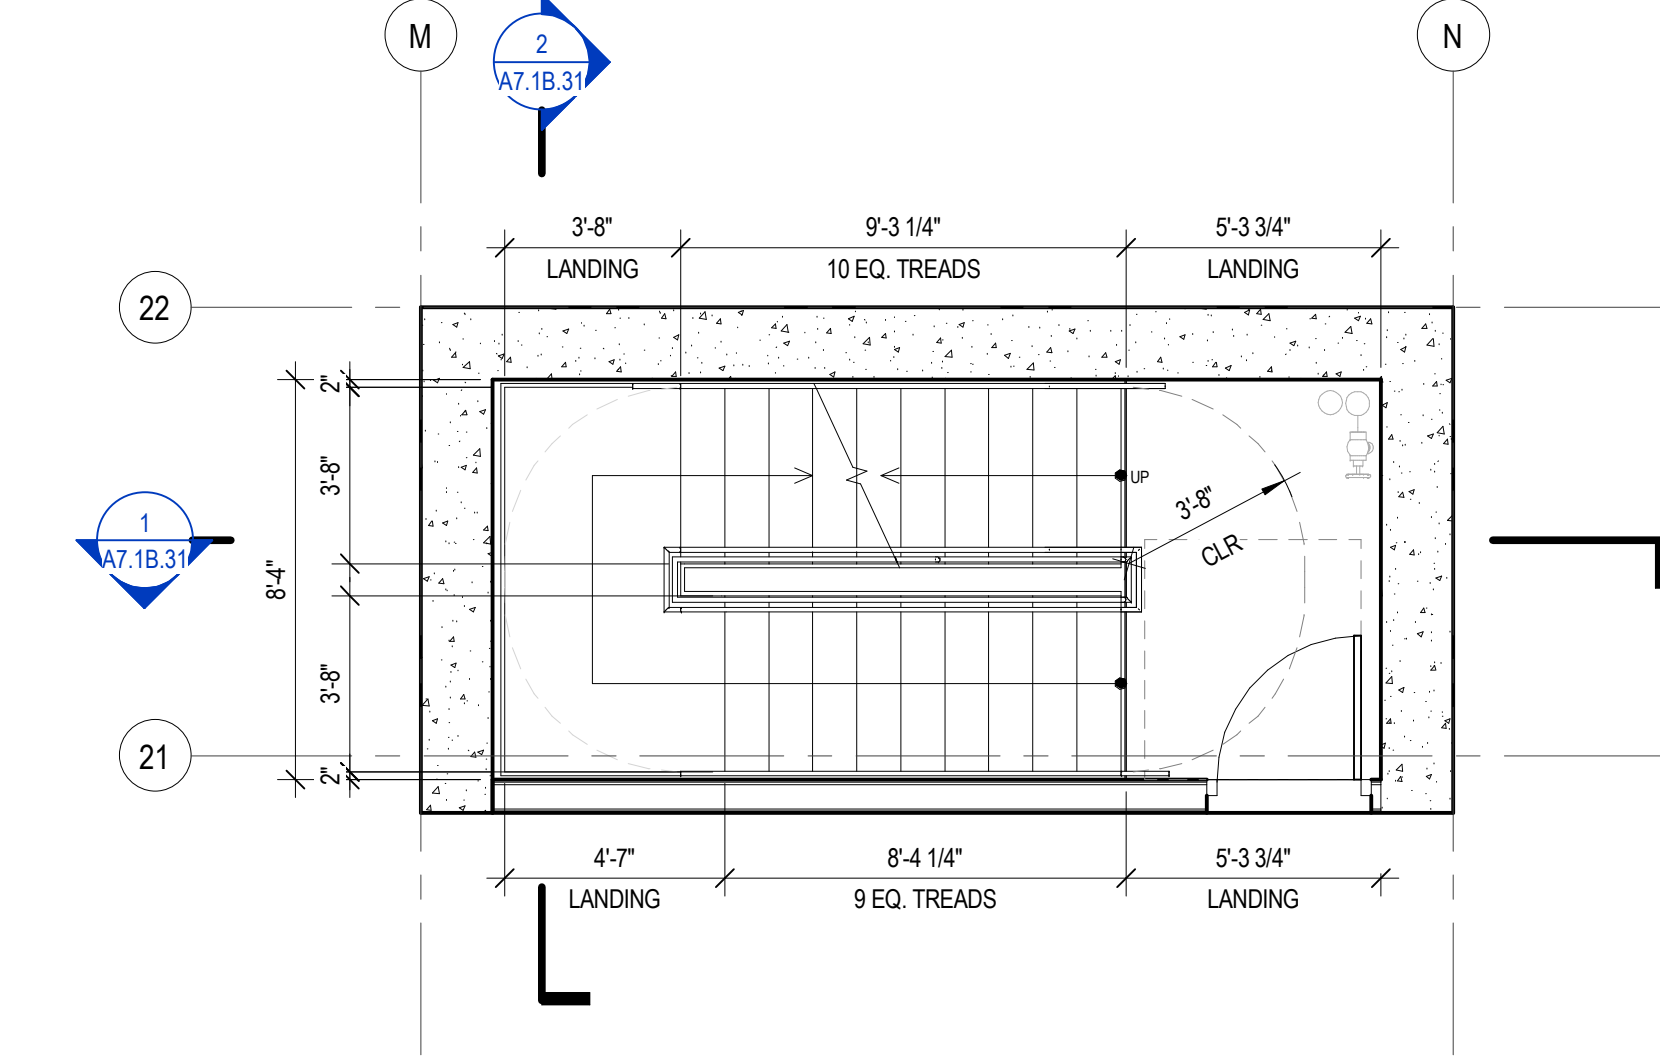


8 ENLARGED PLAN - STAIR - S03A - LEVEL 5
SCALE: 1/4" = 1'-0"

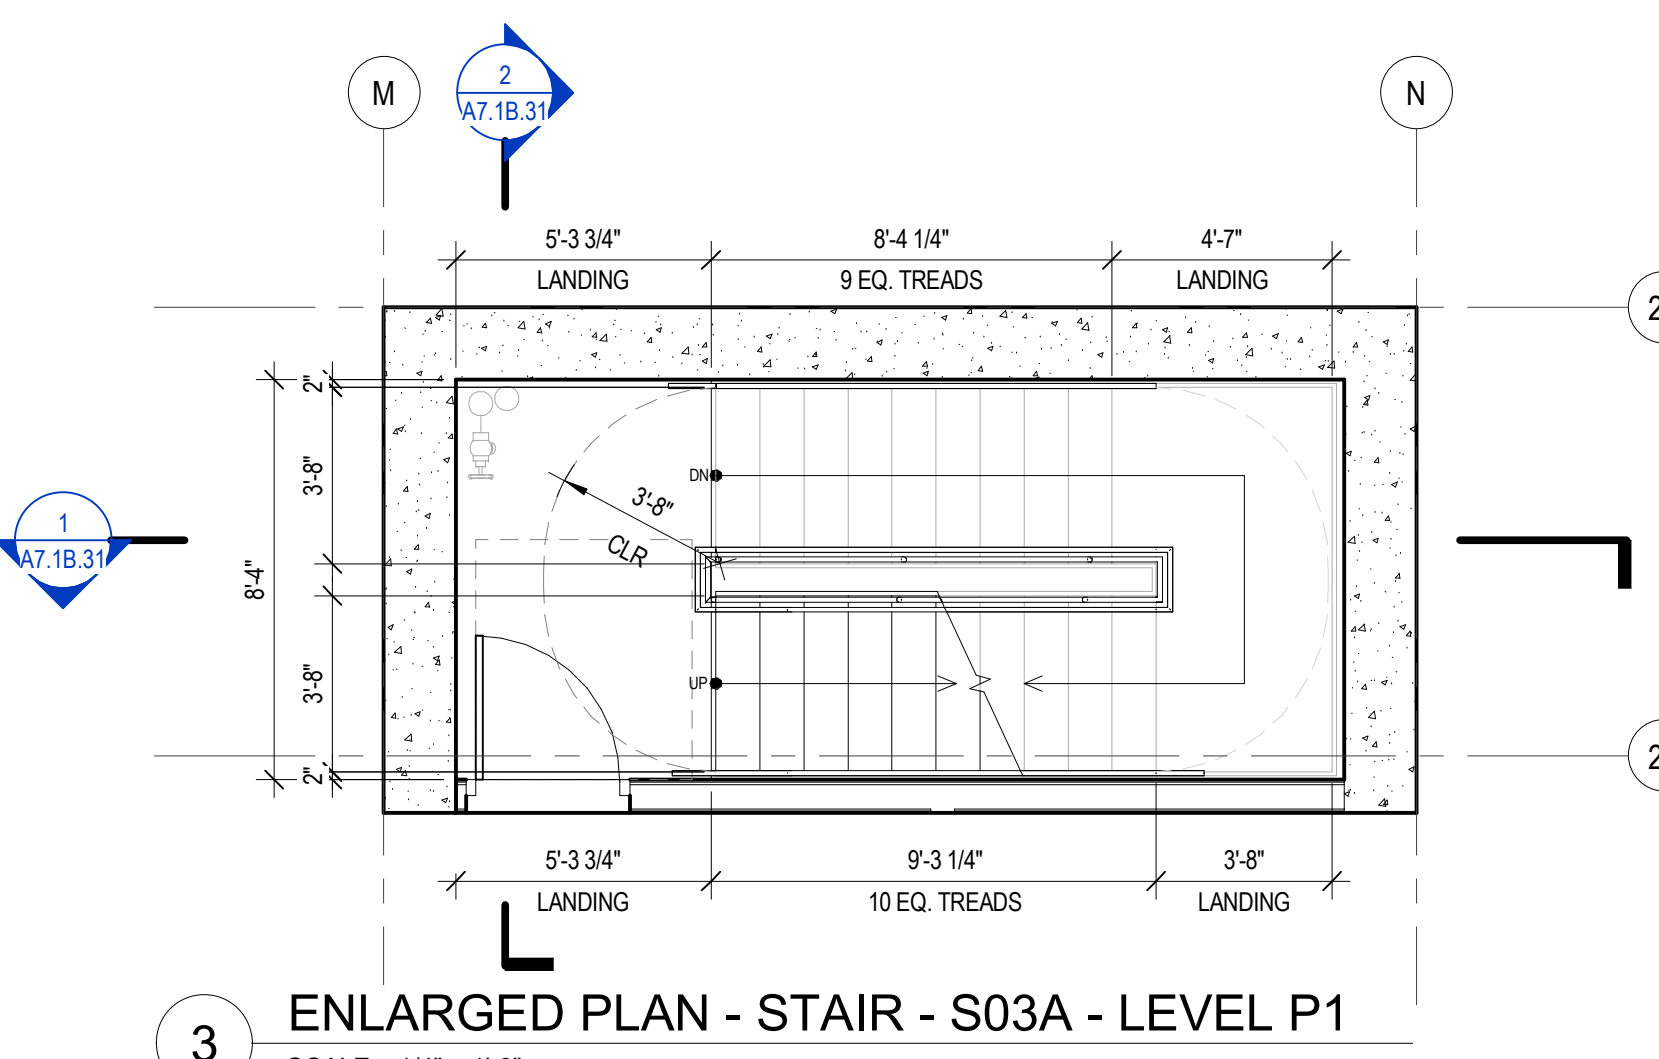


3 ENLARGED PLAN - STAIR - S03A - LEVEL P1
SCALE: 1/4" = 1'-0"

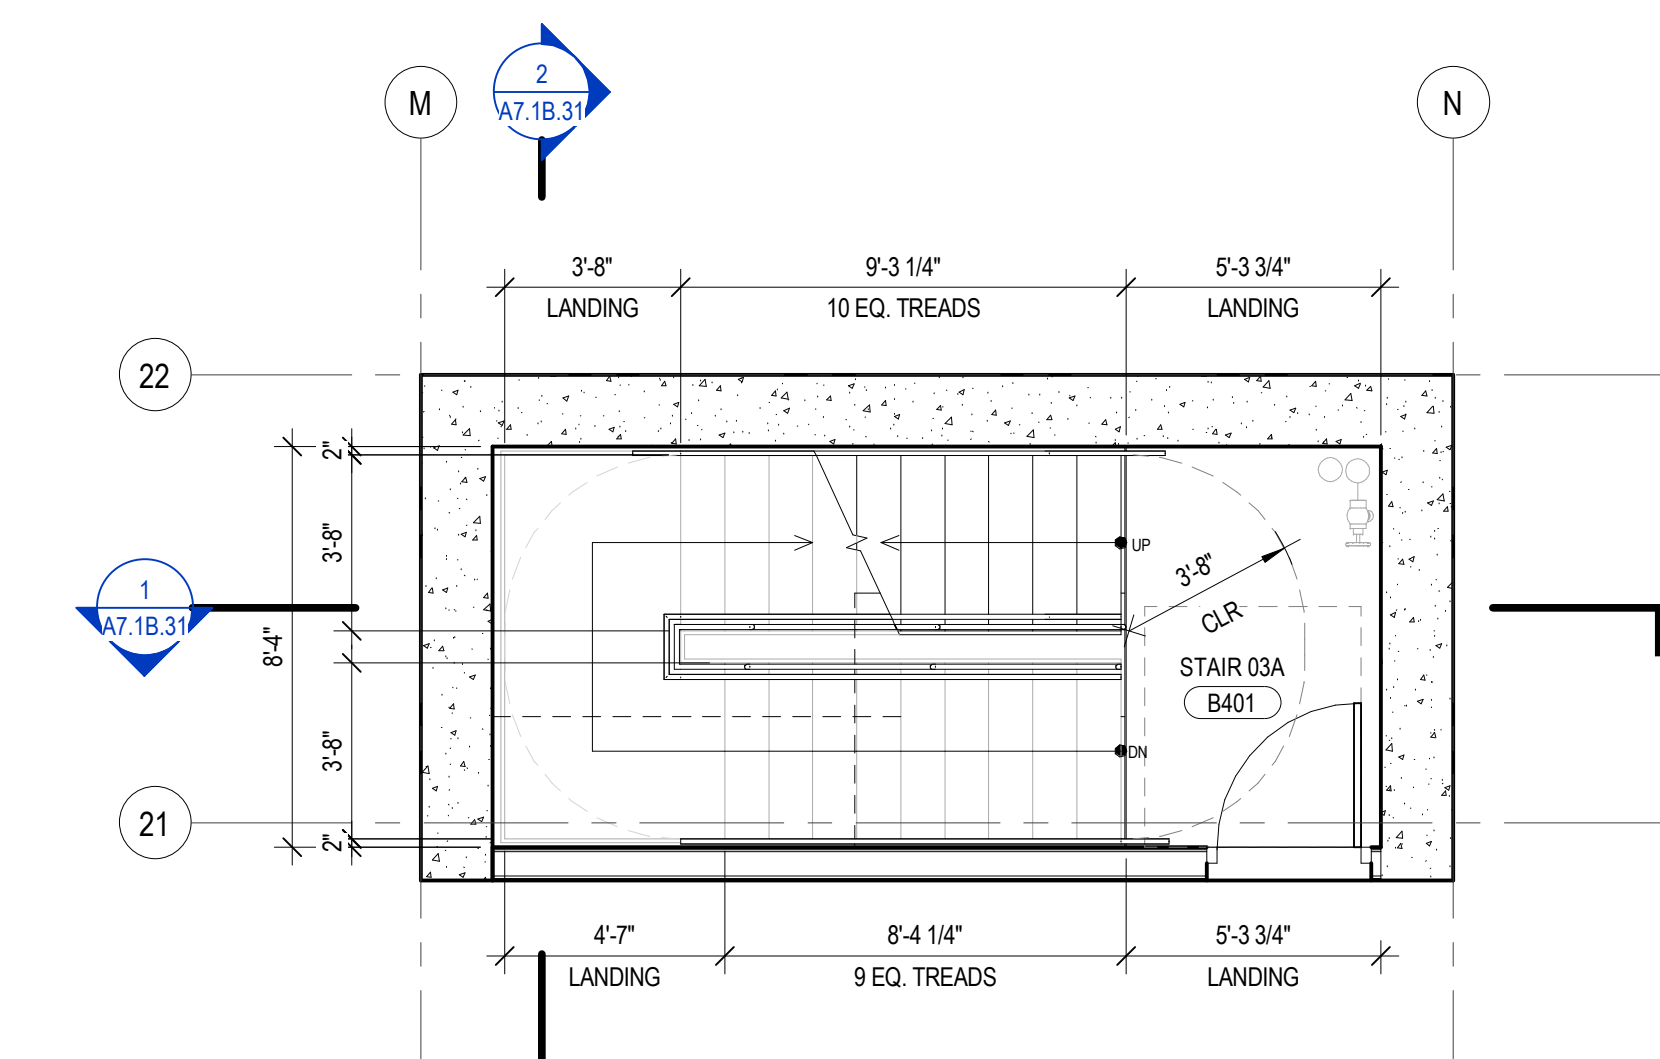


7 ENLARGED PLAN - STAIR - S03A - LEVEL 4
SCALE: 1/4" = 1'-0"

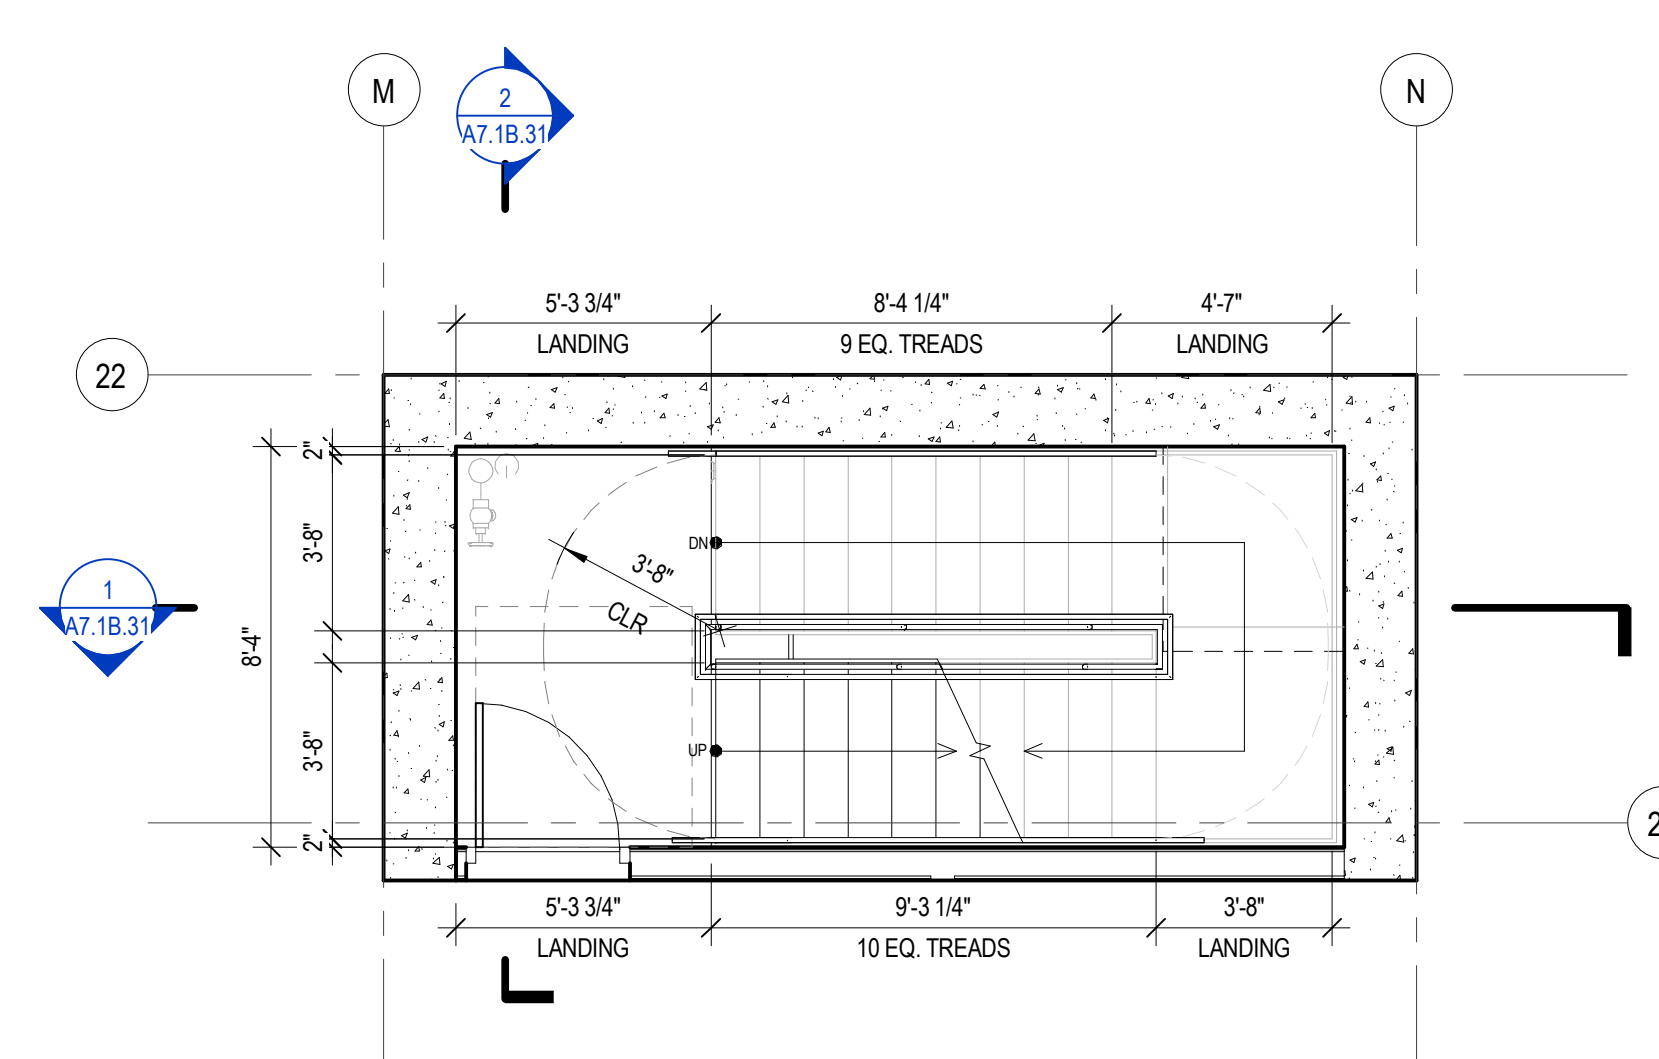

2 ENLARGED PLAN - STAIR - S03A - LEVEL P2
SCALE: 1/4" = 1'-0"

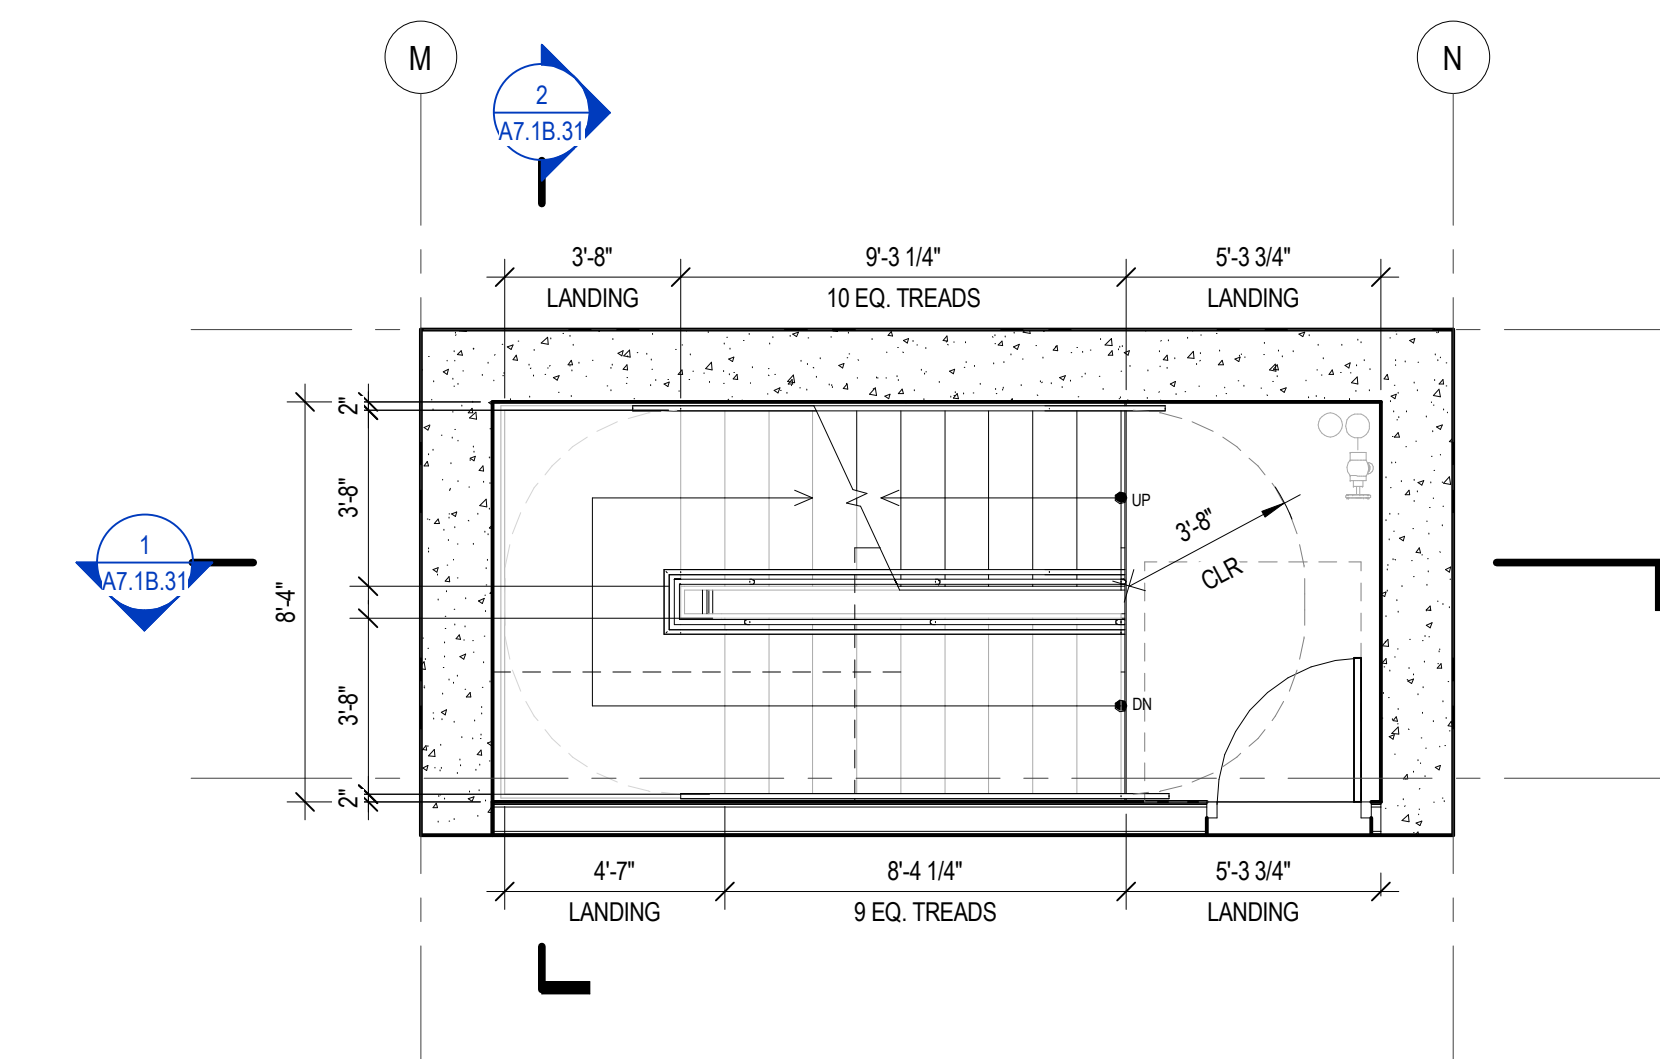

6 ENLARGED PLAN - STAIR - S03A - LEVEL 3
SCALE: 1/4" = 1'-0"

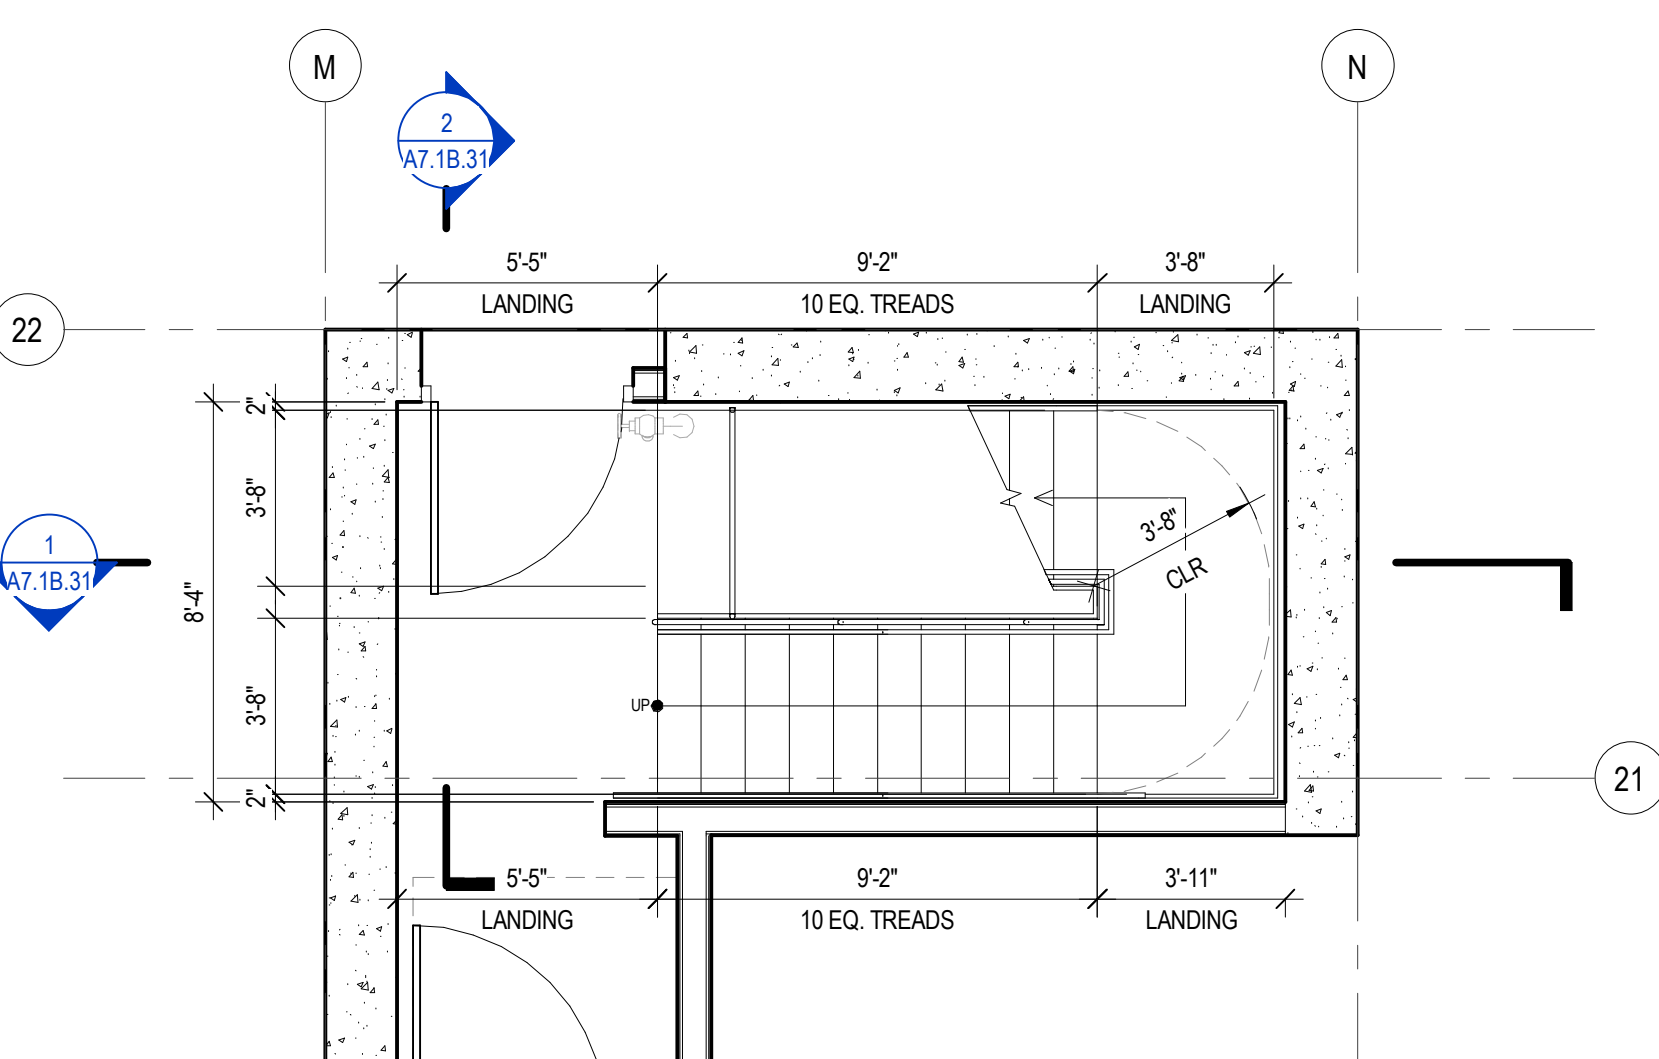

1 ENLARGED PLAN - STAIR - S03A - LEVEL B1
SCALE: 1/4" = 1'-0"



109 South Jackson S. Suite 600
Seattle, Washington 98104 USA
+1 206 454 1831 olsonkundig.com

Olson Kundig

SOMMET BLANC
9300 MARSA C AVE
PARK CITY, UT 84060



Aspen Group USA, LLC
PO Box 980022
Park City, Utah 84098

Pool Consultant
Cloward H2O
2696 N University Ave, Suite 290
Provo, UT 84604

Landscape Architect
EPG Design
6940 South High Tech Drive, Suite 100
Midvale, Utah 84047

Specifications Writer
Friday Group
88 Mainelli Road
Middlebury, VT

Code Consultant
Holmes
600 1st Avenue, Suite 200A
Seattle, WA 98104

Fire Protection Engineer
Jensen Hughes
One Research Drive, Suite 305C
Westborough, MA 01581

Vertical Transportation Consultant
Larch Bates
19515 North Creek Parkway, Suite 304
Bothell, WA 98011

Structural Engineer
Magnusson Klemencic Associates
1301 5th Ave, Suite 3200
Seattle, WA 98101

Lighting Designer
O
3319 SE MLK Blvd, Suite 210
Portland, Oregon 97219

Building Envelope Consultant
RDH
2101 N 34th St
Seattle, WA 98103

Accessibility Consultant
Studio Pacifica
2144 Westlake Ave N, Suite F
Seattle, WA 98109

MEP Engineer
WSP USA
1001 Fourth Ave., Suite 3100
Seattle, WA 98154

principal architect TK, KM
project manager TM, JB, LB, MD
drawn by SK, SS, JR, CP, AL
checked by NH, EK, BD, EB

checked by JB
job no. 2052
date 11/18/2022

revisions:

no. date by

ISSUED FOR CONSTRUCTION

11/18/2022

VERTICAL CIRCULATION
- STAIR S03A -
ENLARGED PLANS

A7.1B.30



STAIRS GENERAL NOTES

159 South Jackson St, Suite 600
Seattle, Washington 98104 USA
+1 206 624 5670 olsonkunding.com

Olson Kundig

SOMMET BLANC
9300 MARSAC AVE
PARK CITY, UT 84060



Aspen Group USA, LLC
PO Box 980022
Park City, Utah 84098

Pool Consultant
Cloward H2O
2696 N University Ave, Suite 290
Provo, UT 84604

Landscape Architect
EPG Design
6949 South High Tech Drive, Suite 100
Midvale, Utah 84047

Specifications Writer
Friday Group
88 Mainelli Road
Middlebury, VT

Code Consultant
Holmes
600 1st Avenue, Suite 200A
Seattle, WA 98104

Fire Protection Engineer
Jensen Hughes
One Research Drive, Suite 305C
Westborough, MA 01581

Vertical Transportation Consultant
Lerch Bates
19515 North Creek Parkway, Suite 304
Bothell, WA 98011

Structural Engineer
Magnusson Klemencic Associates
1301 5th Ave, Suite 3200
Seattle, WA 98101

Lighting Designer
O.
1319 SE MLK Blvd, Suite 210
Portland, OR 97202

Building Envelope Consultant
RDH
2101 N 34th St

Accessibility Consultant
Studio Pacifica
2144 Westlake Ave N, Suite 200
Seattle, WA 98109
206.461.8888
www.studiopacifica.com

MEP Engineer
WSP USA
1001 Fourth Ave., Suite 3100

TK 434

principal architect	TK, KM
project manager	TM, JB, LB, MD
drawn by	SK, SS, JR, CP, A NH, EK, BD, EB

checked by JB
job no. 20062
date 4/10/07


revisions:

no.	date	by
-----	------	----


ISSUED FOR
CONSTRUCTION
11/18/2022

VERTICAL CIRCULATION
- STAIR S03A -
ENLARGED SECTIONS


A7.1B.31

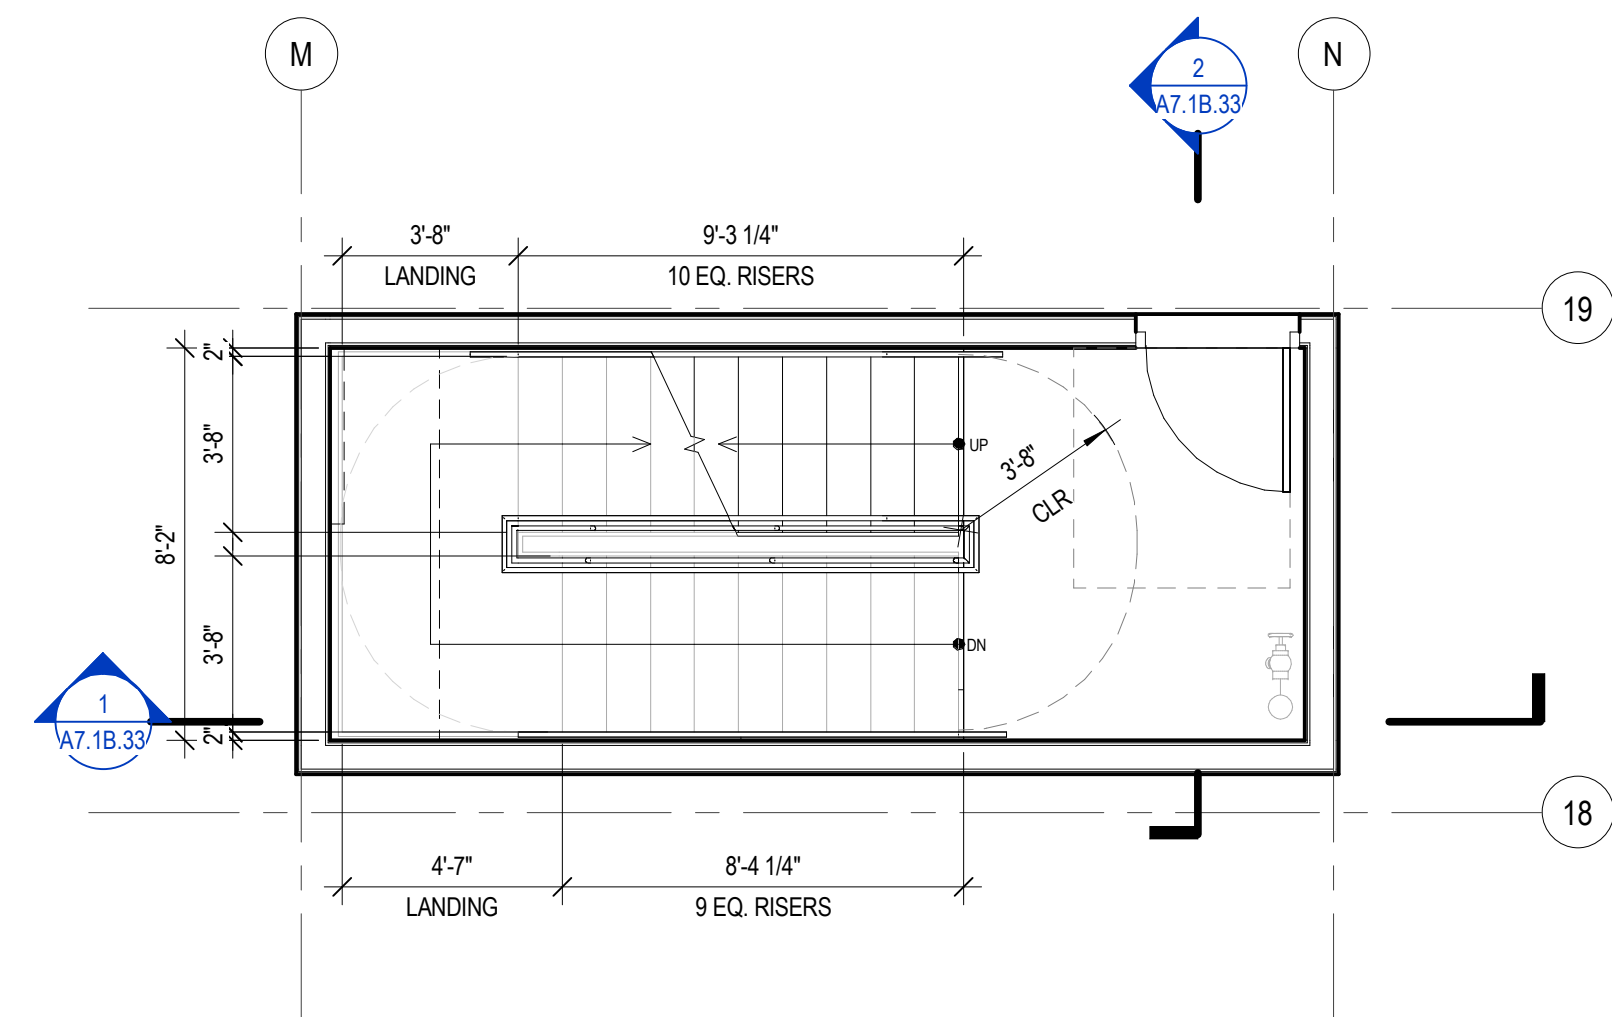


6 ENLARGED PLAN - STAIR - S03B - LEVEL 5
SCALE: 1/4" = 1'-0"

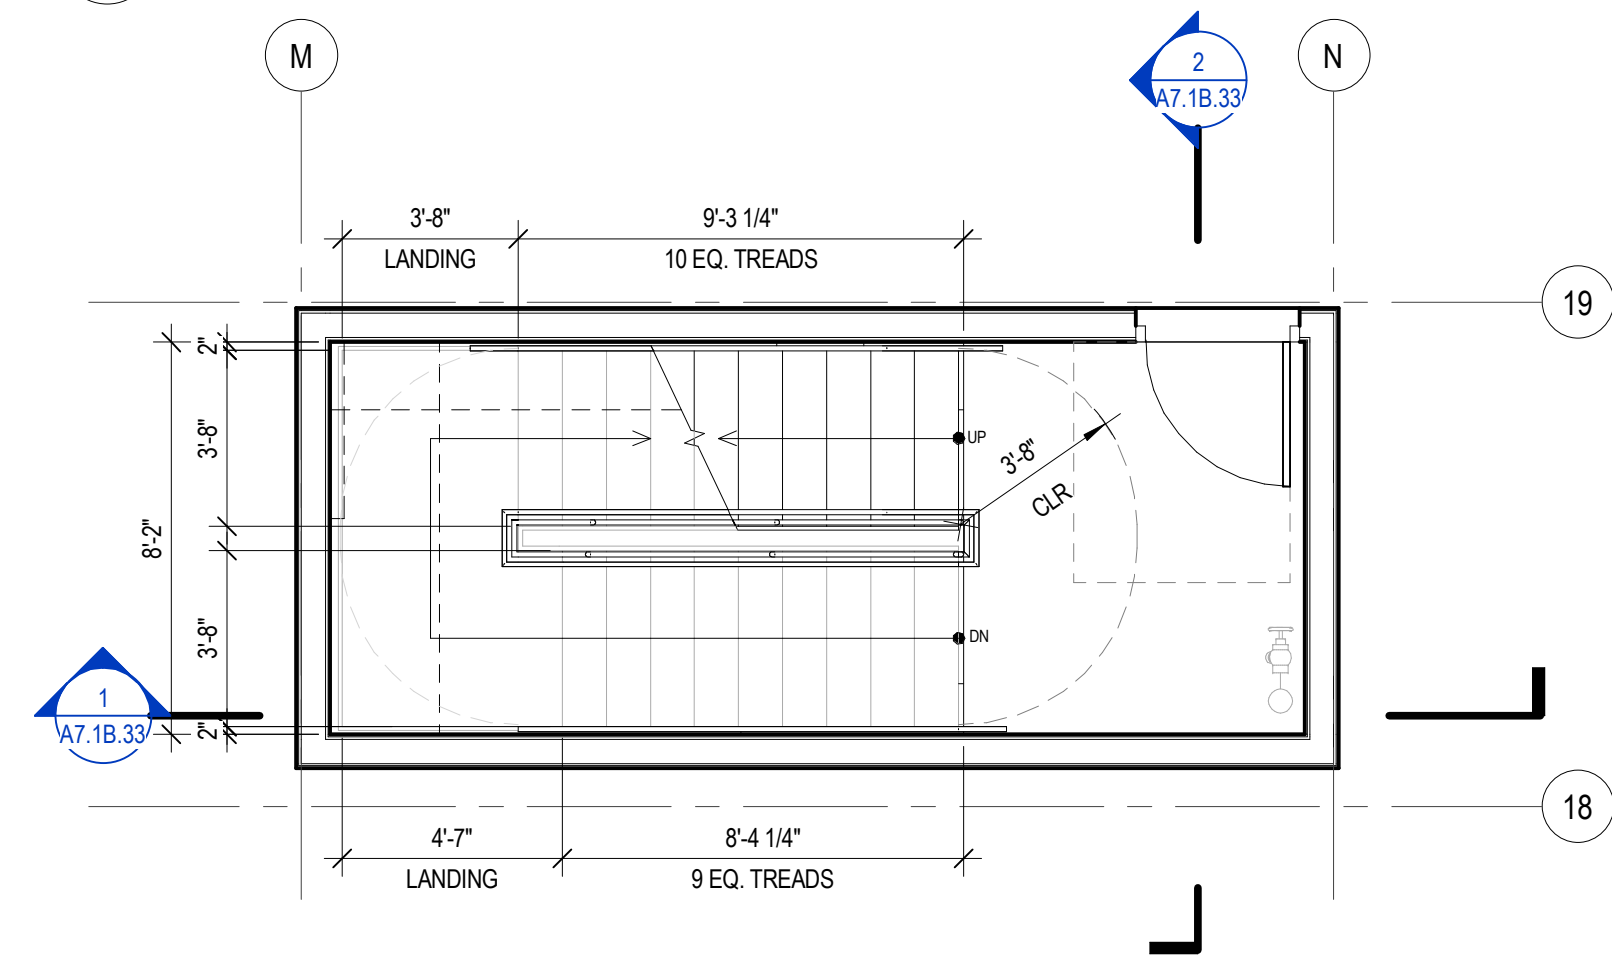


5 ENLARGED PLAN - STAIR - S03B - LEVEL 4
SCALE: 1/4" = 1'-0"

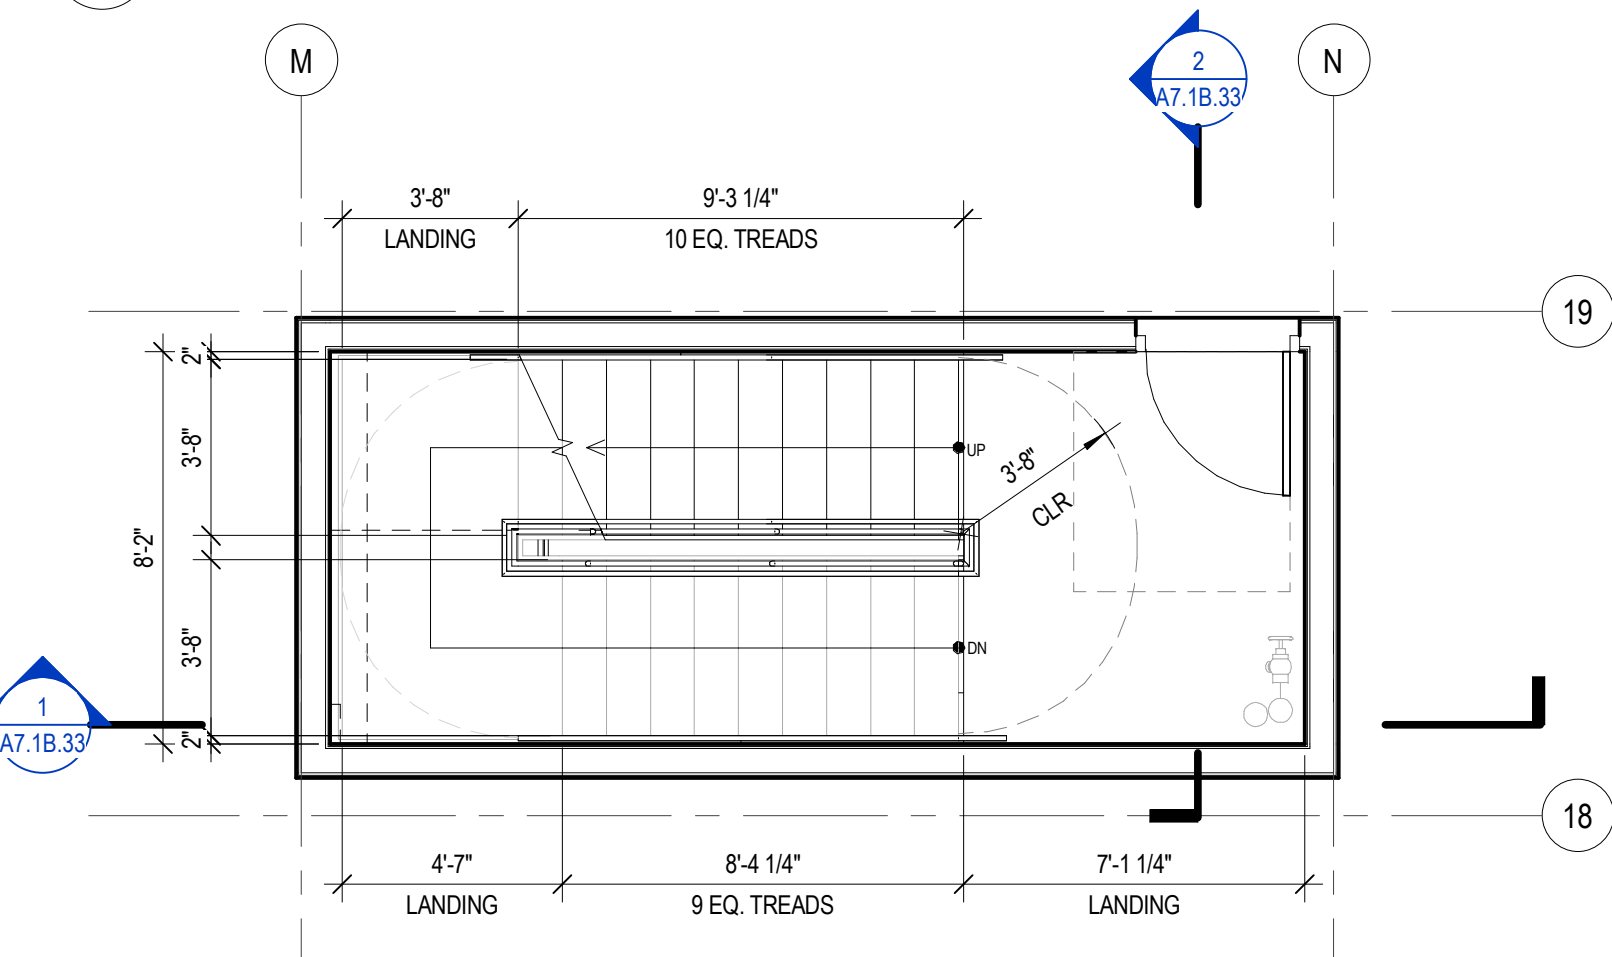


3 ENLARGED PLAN - STAIR - S03B - LEVEL 3
SCALE: 1/4" = 1'-0"

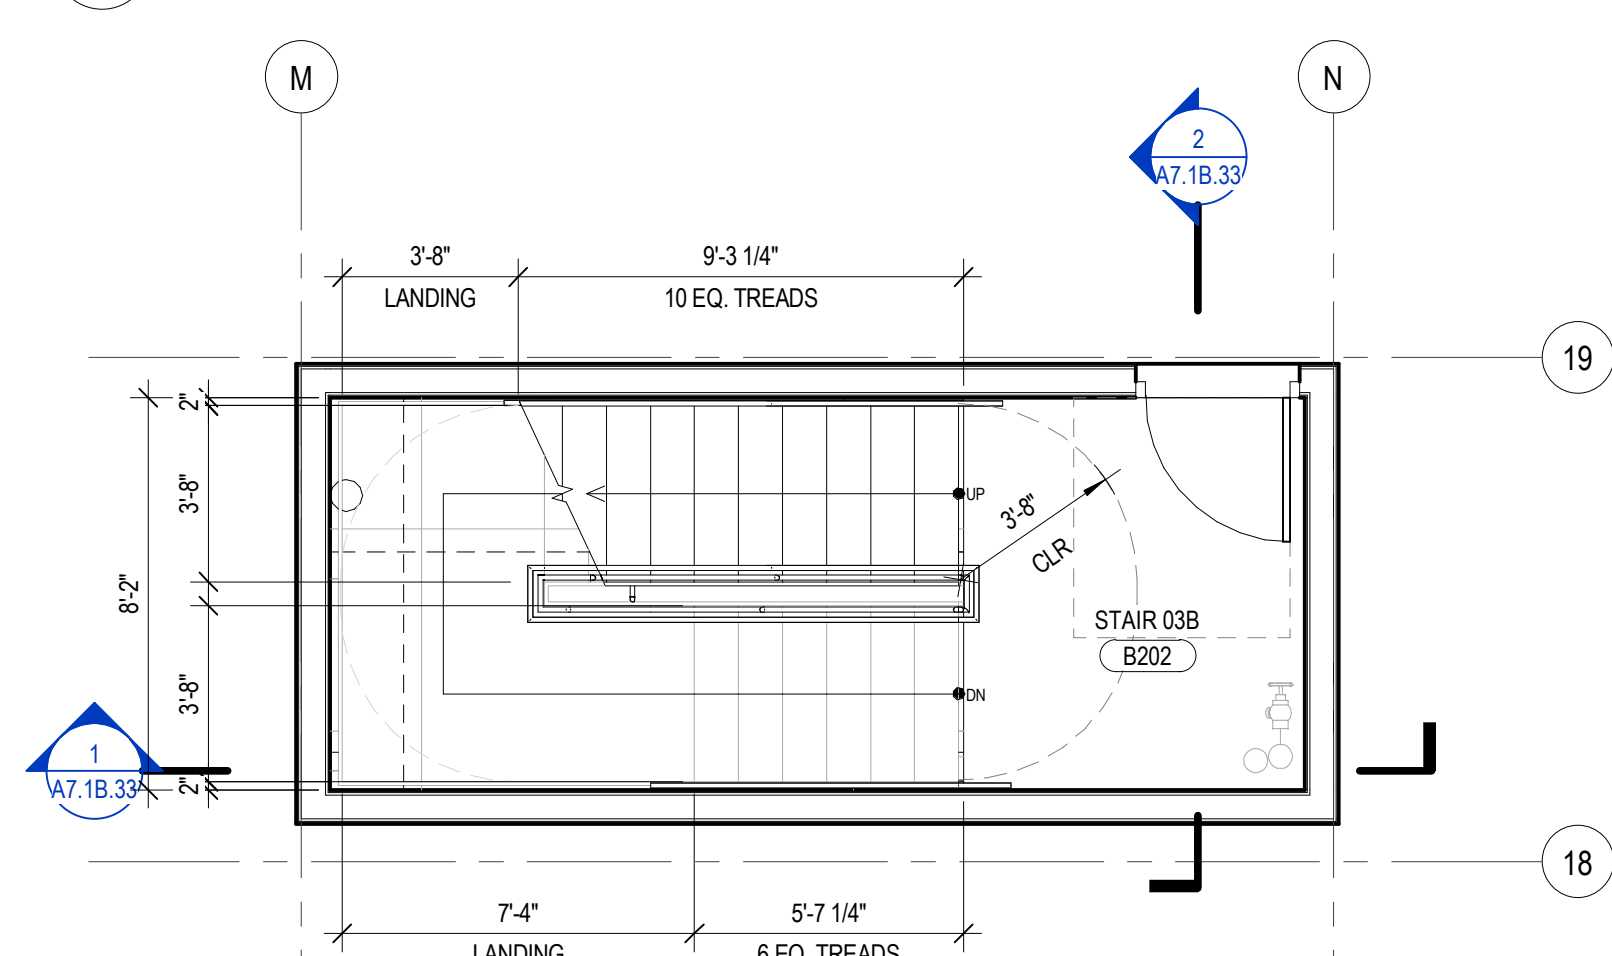


4 ENLARGED PLAN - STAIR - S03B - LEVEL 2
SCALE: 1/4" = 1'-0"

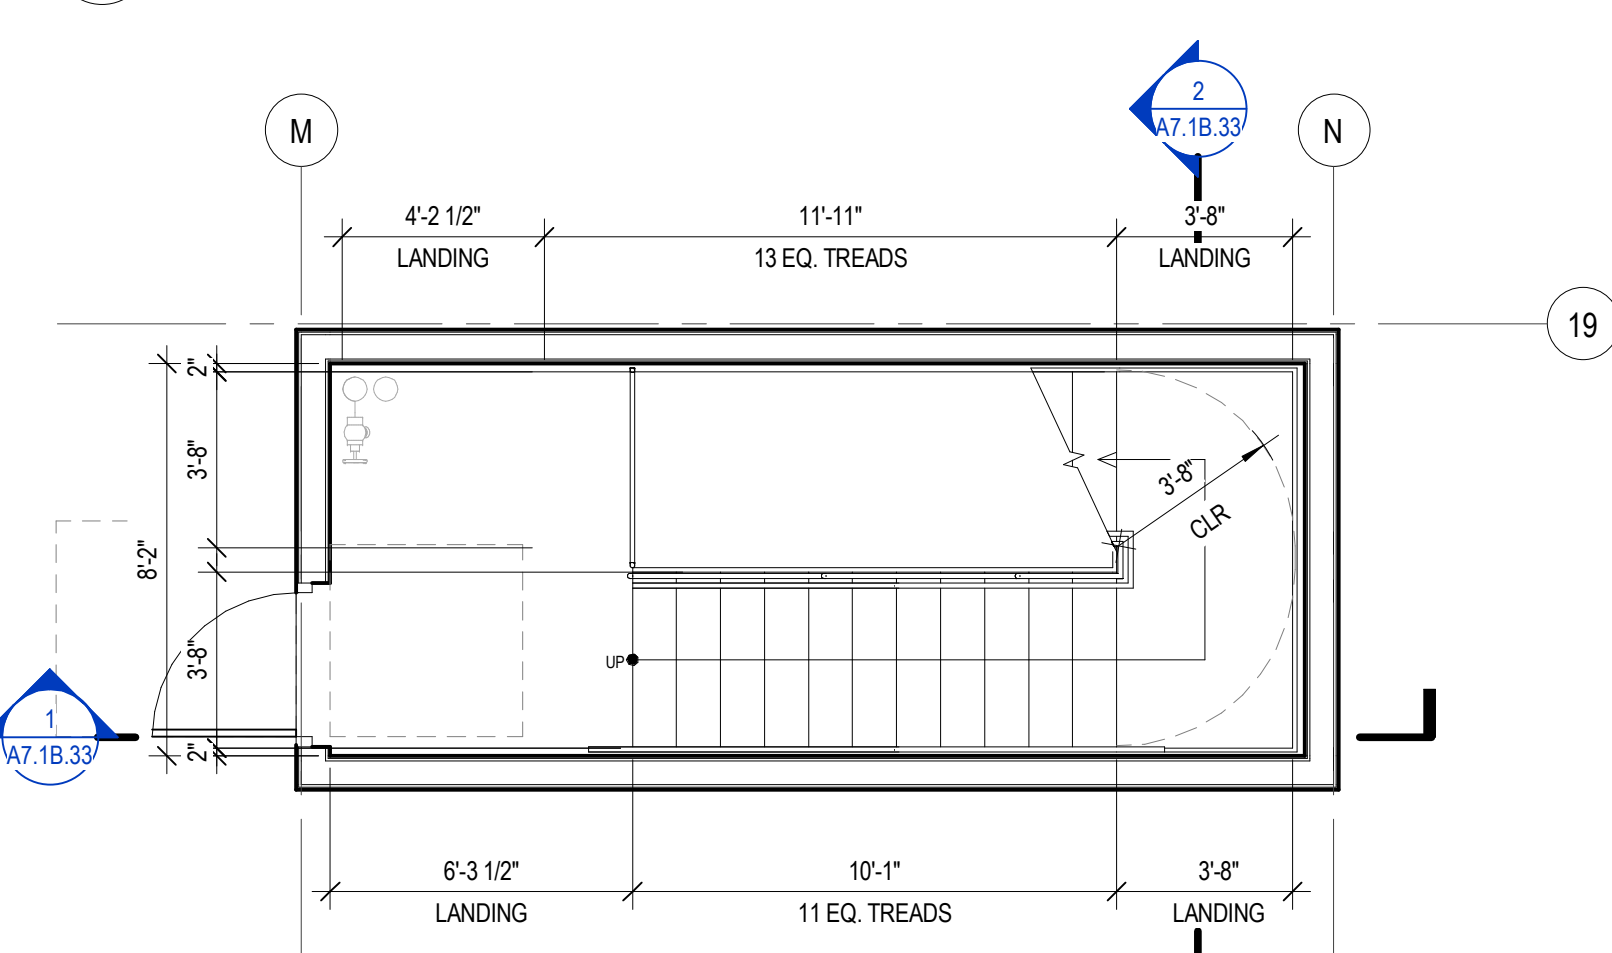

2 ENLARGED PLAN - STAIR - S03B - LEVEL 1
SCALE: 1/4" = 1'-0"

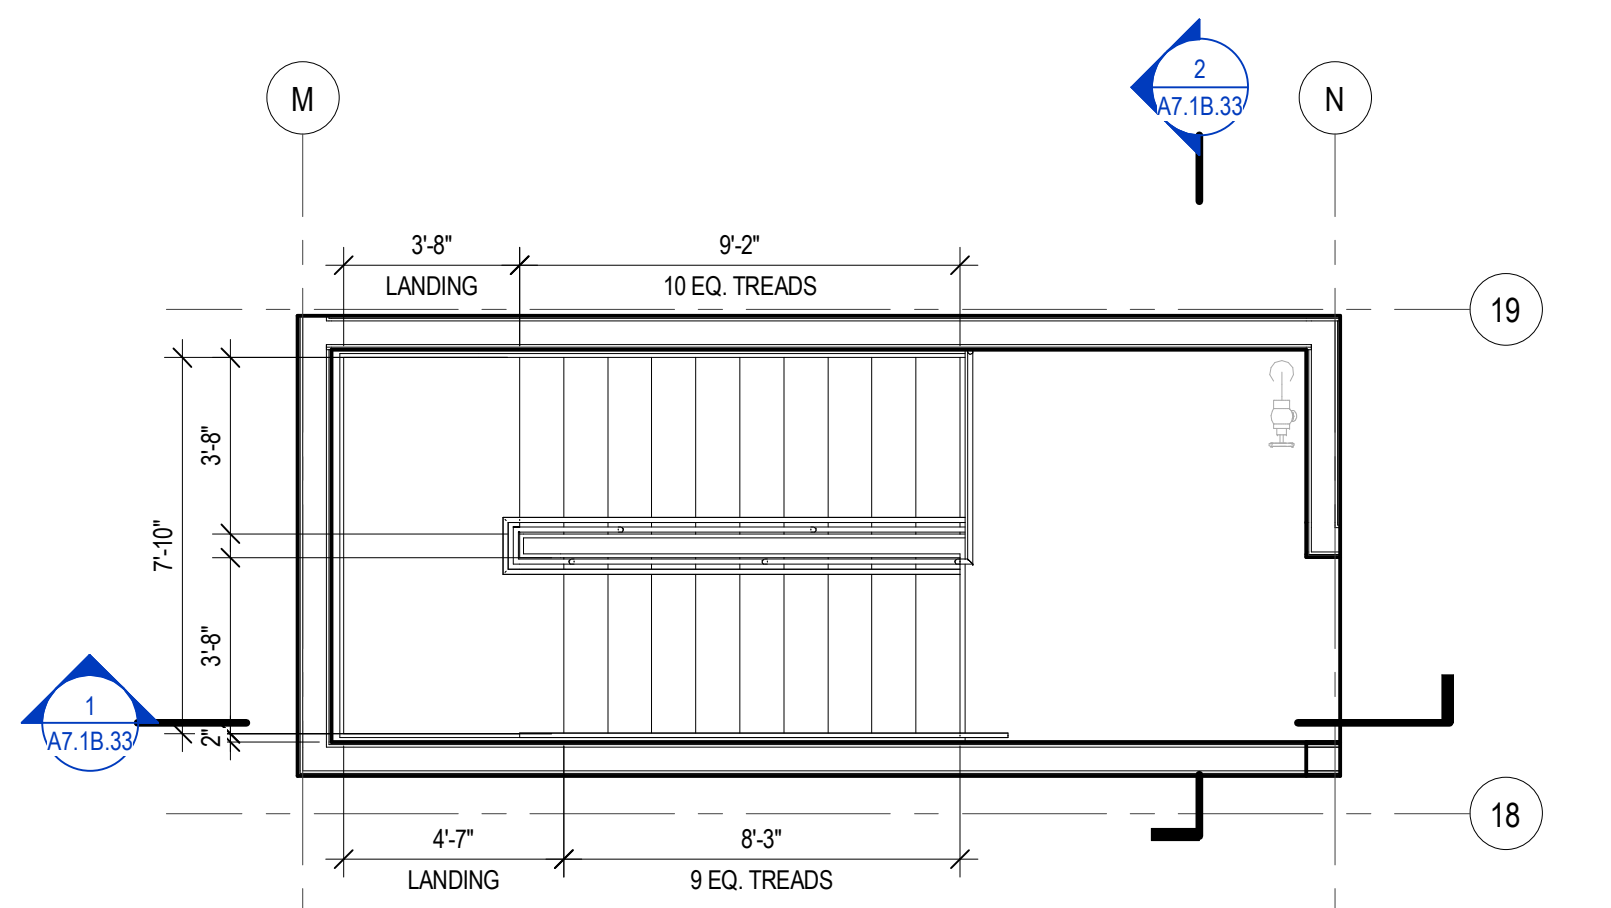

7 ENLARGED PLAN - STAIR - S03B - LEVEL 7
SCALE: 1/4" = 1'-0"

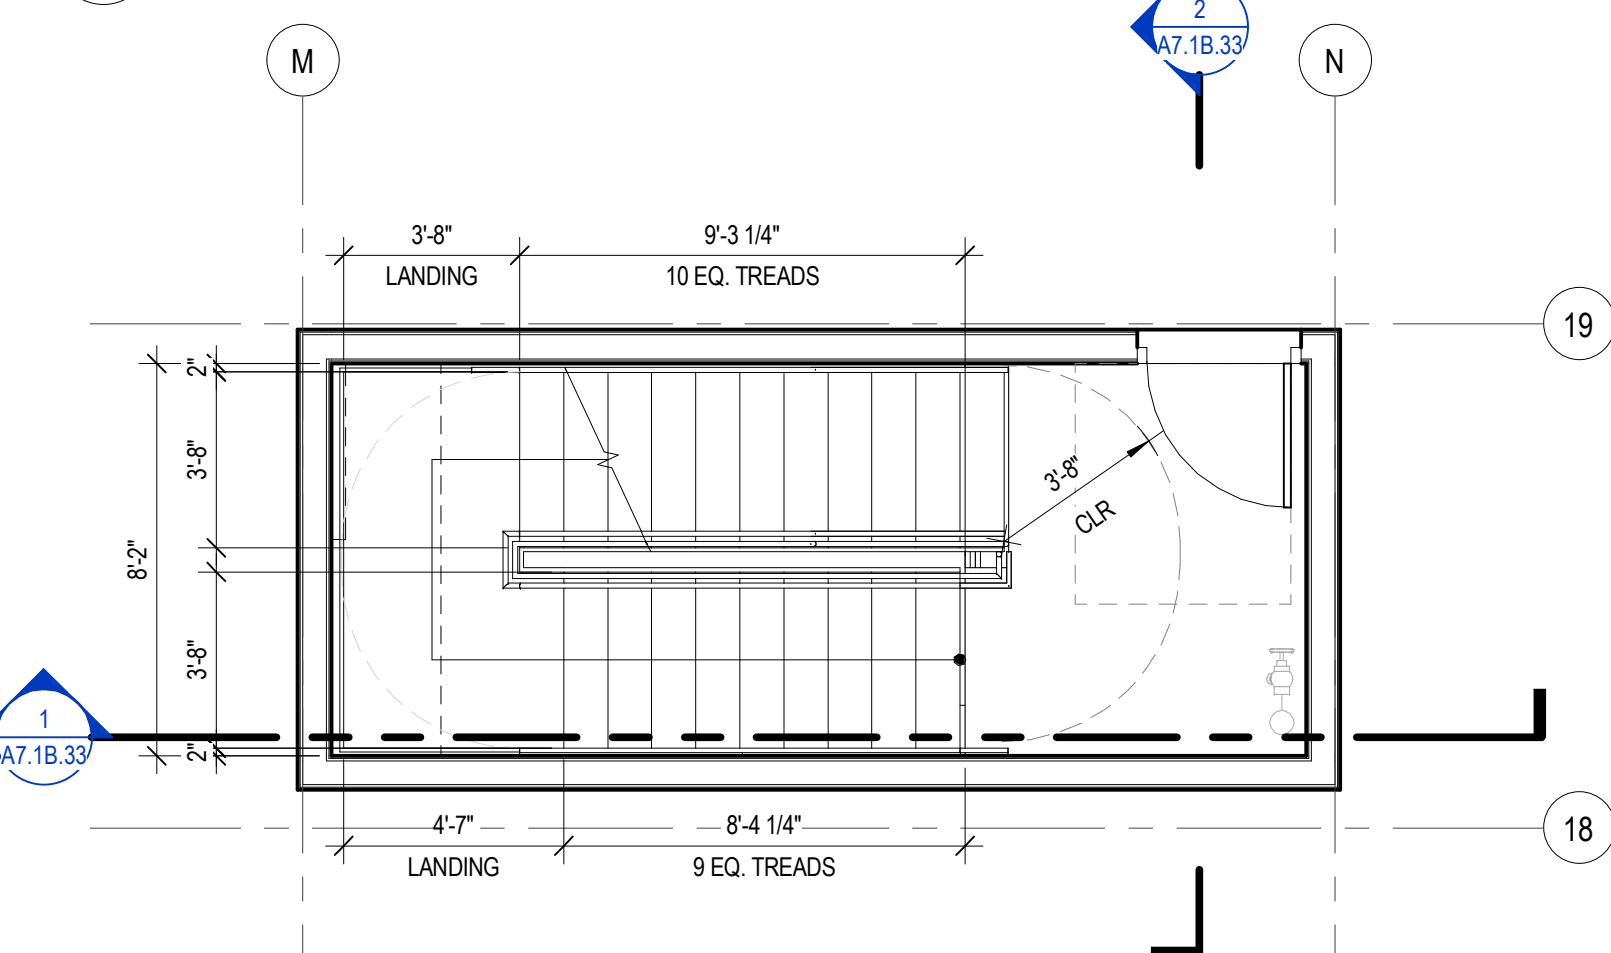

1 ENLARGED PLAN - STAIR - S03B - LEVEL 6
SCALE: 1/4" = 1'-0"

Pool Consultant
Cloward H2O
2896 N University Ave, Suite 290
Provo, UT 84604

Landscape Architect
EPG Design
6949 South High Tech Drive, Suite 100
Midvale, Utah 84047

Specifications Writer
Friday Group
88 Mainelli Road
Middlebury, VT

Code Consultant
Holmes
600 1st Avenue, Suite 200A
Seattle, WA 98104

Fire Protection Engineer
Jensen Hughes
One Research Drive, Suite 305C
Westborough, MA 01581

Vertical Transportation Consultant
Lerch Bates
19515 North Creek Parkway, Suite 300
Bothell, WA 98011

Structural Engineer
Magnusson Klemencic Associates
1301 5th Ave, Suite 3200
Seattle, WA 98101

Lighting Designer
O.
1319 SE MLK Blvd, Suite 210
Portland, Oregon 97219

Building Envelope Consultant
RDH
2101 N 34th St
Seattle, WA 98103

Accessibility Consultant!
Studio Pacifica
2144 Westlake Ave N, Suite F
Seattle, WA 98109

MEP Engineer
WSP USA
1001 Fourth Ave., Suite 3100
Seattle, WA 98154

principal architect TK, KM
project manager TM, JB, LB, MD
drawn by SK, SS, JR, CP, AL

checked by JB
job no. 20062
date 14 JUN 2009

revisions:


[illegible]

no. date by


ISSUED FOR
CONSTRUCTION
11/18/2022

VERTICAL CIRCULATION
- STAIR S03B -
ENLARGED SECTIONS


A7.1B.33

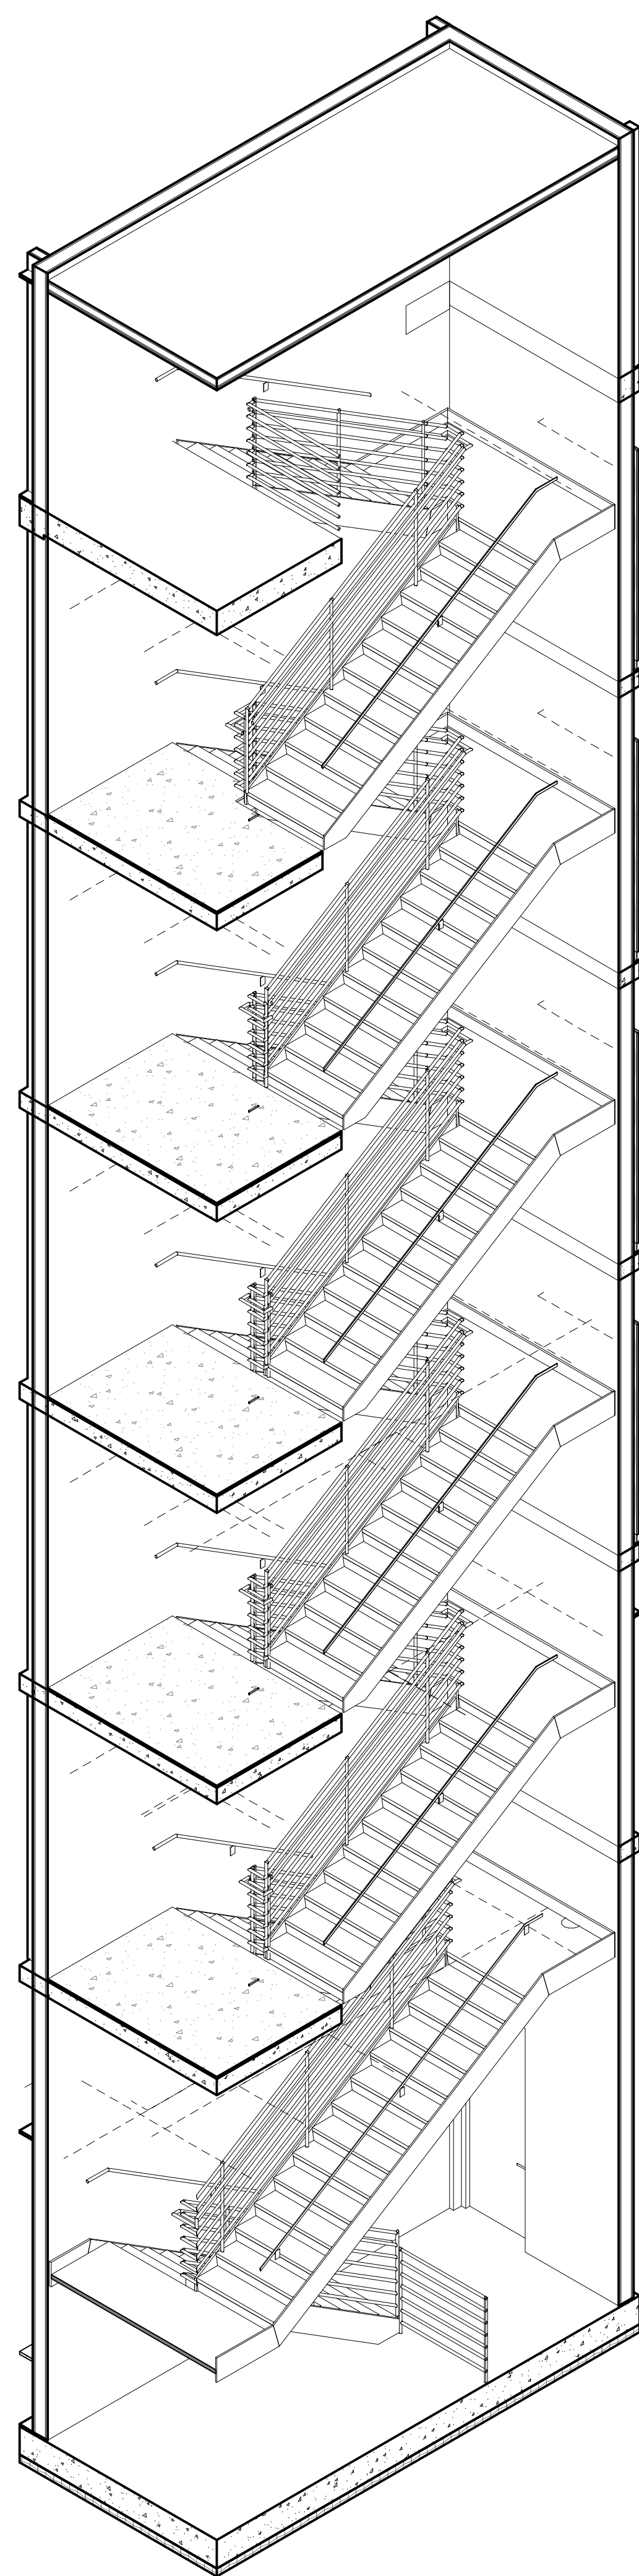

3 STAIR AXON - S03B
SCALE:

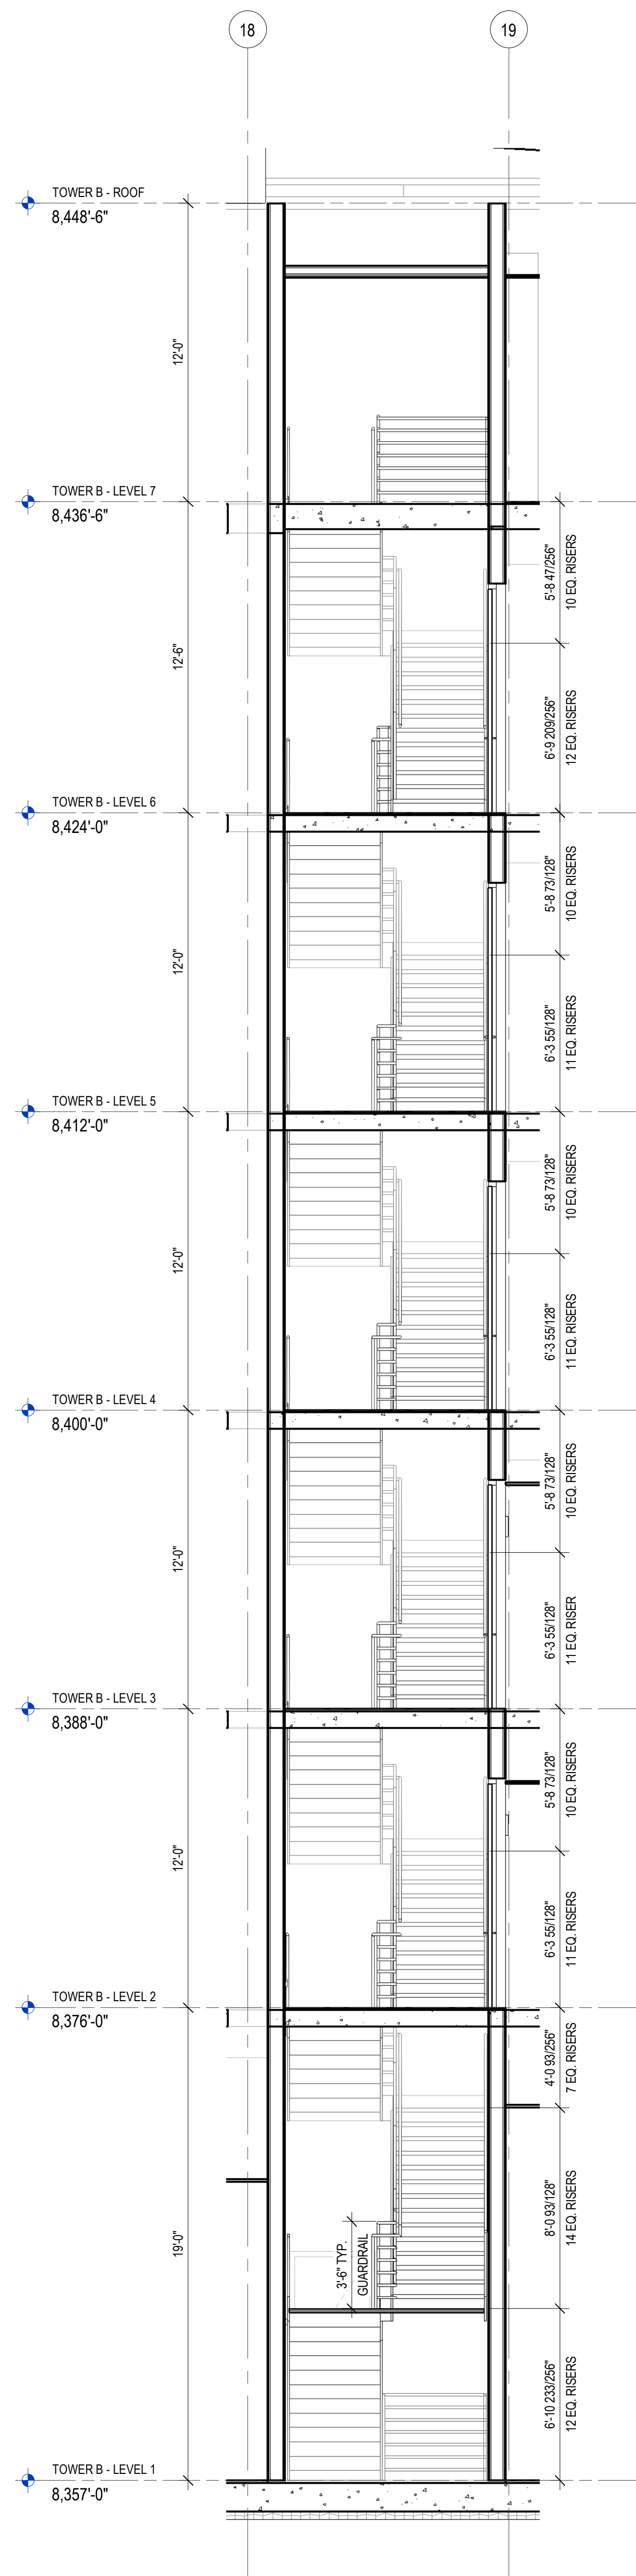


2 ENLARGED SECTION 2 - STAIR - S03B
SCALE: 1/4" = 1'-0"

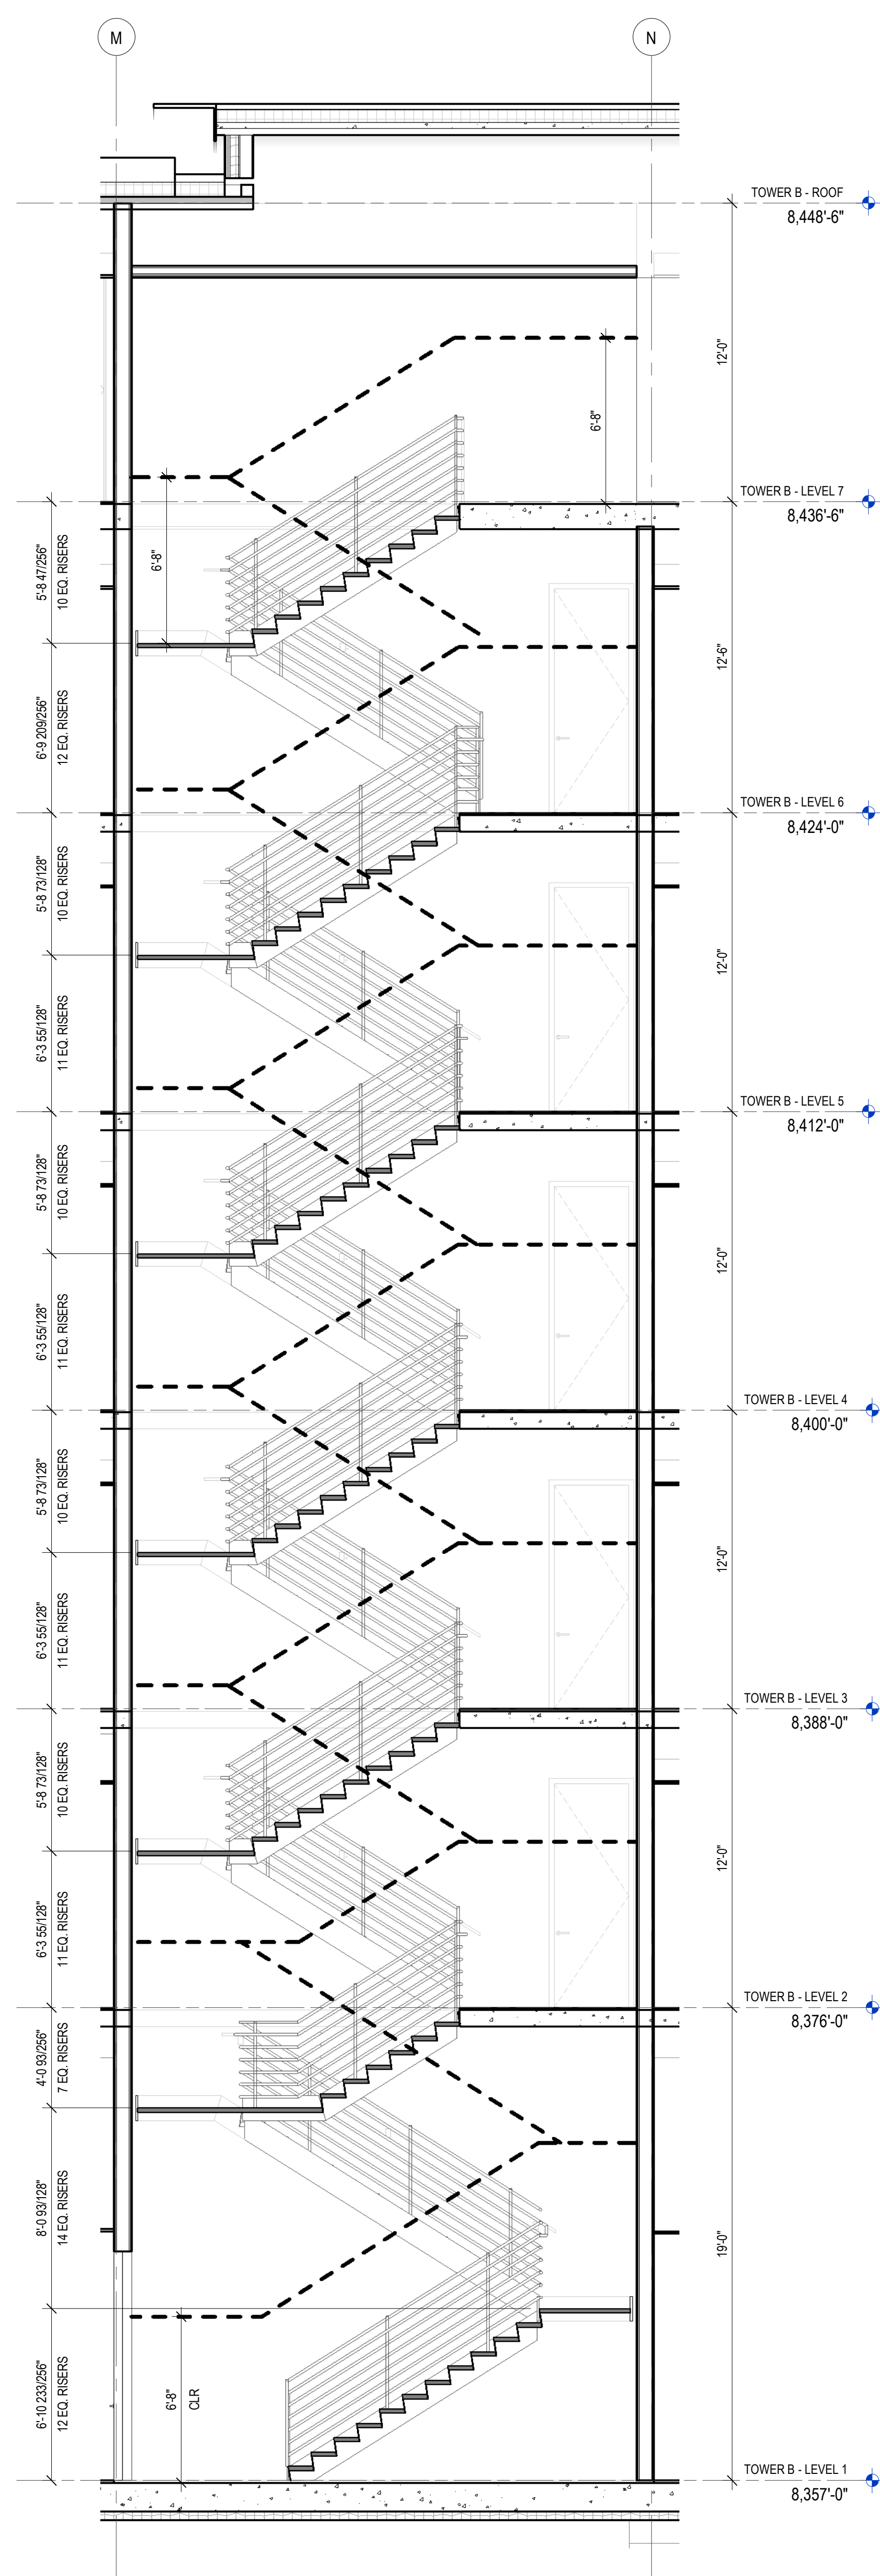


1 ENLARGED SECTION 1 - STAIR - S03B
SCALE: 1/4" = 1'-0"




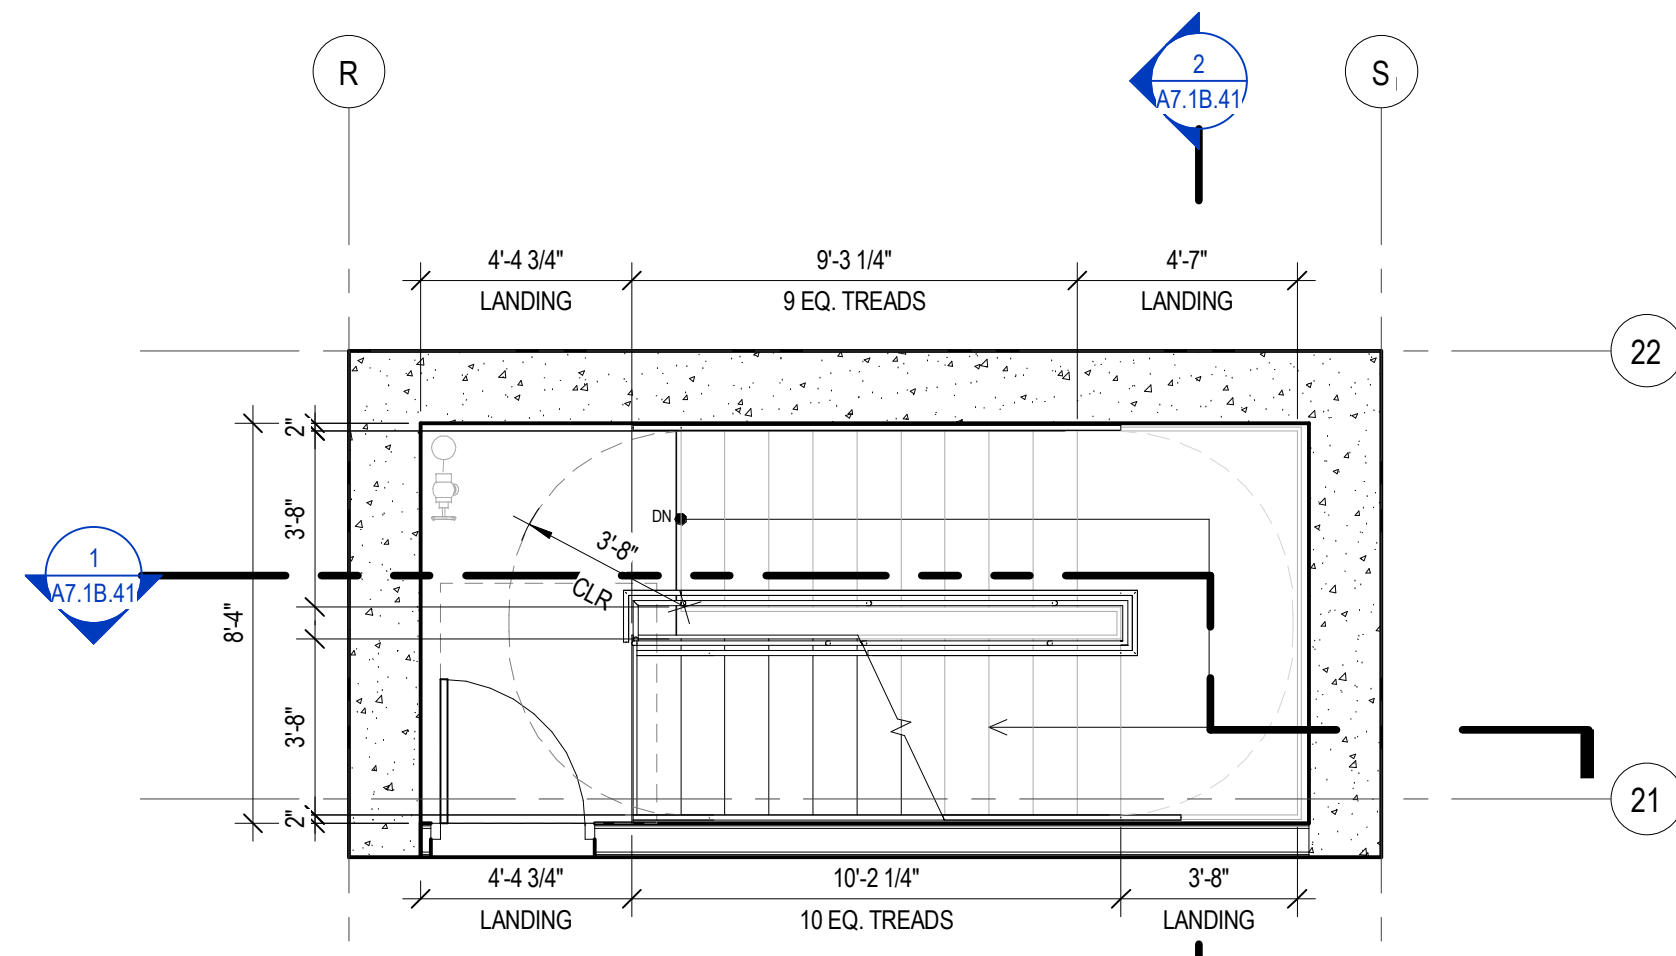


9 ENLARGED PLAN - STAIR - S04A - LEVEL 6
SCALE: 1/4" = 1'-0"

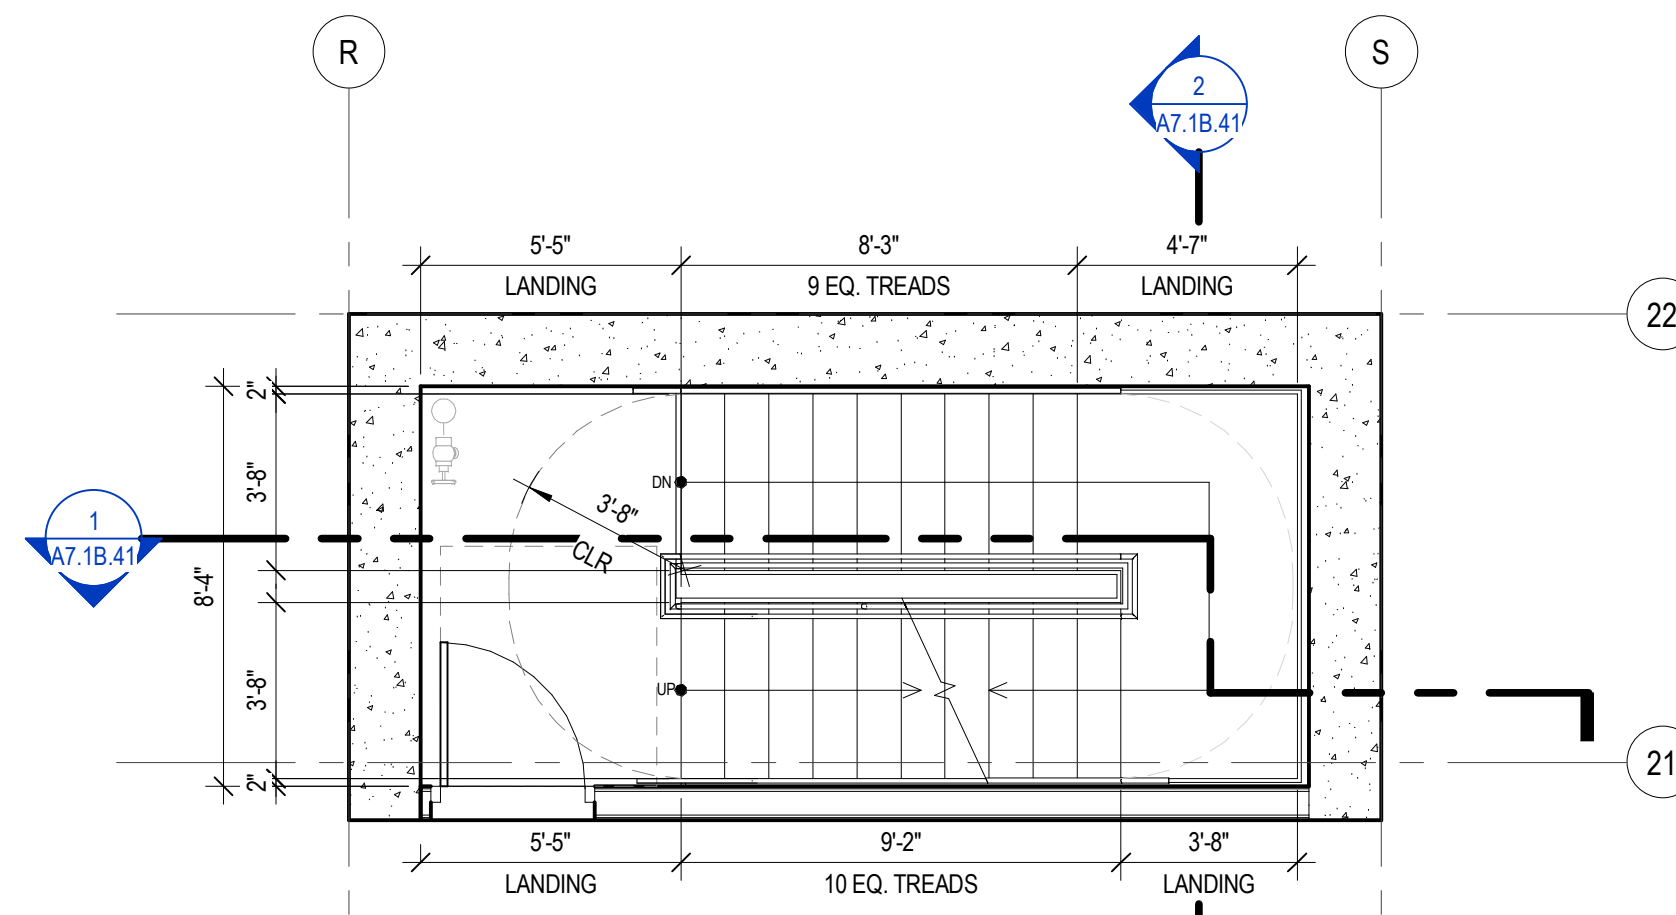


8 ENLARGED PLAN - STAIR - S04A - LEVEL 5
SCALE: 1/4" = 1'-0"

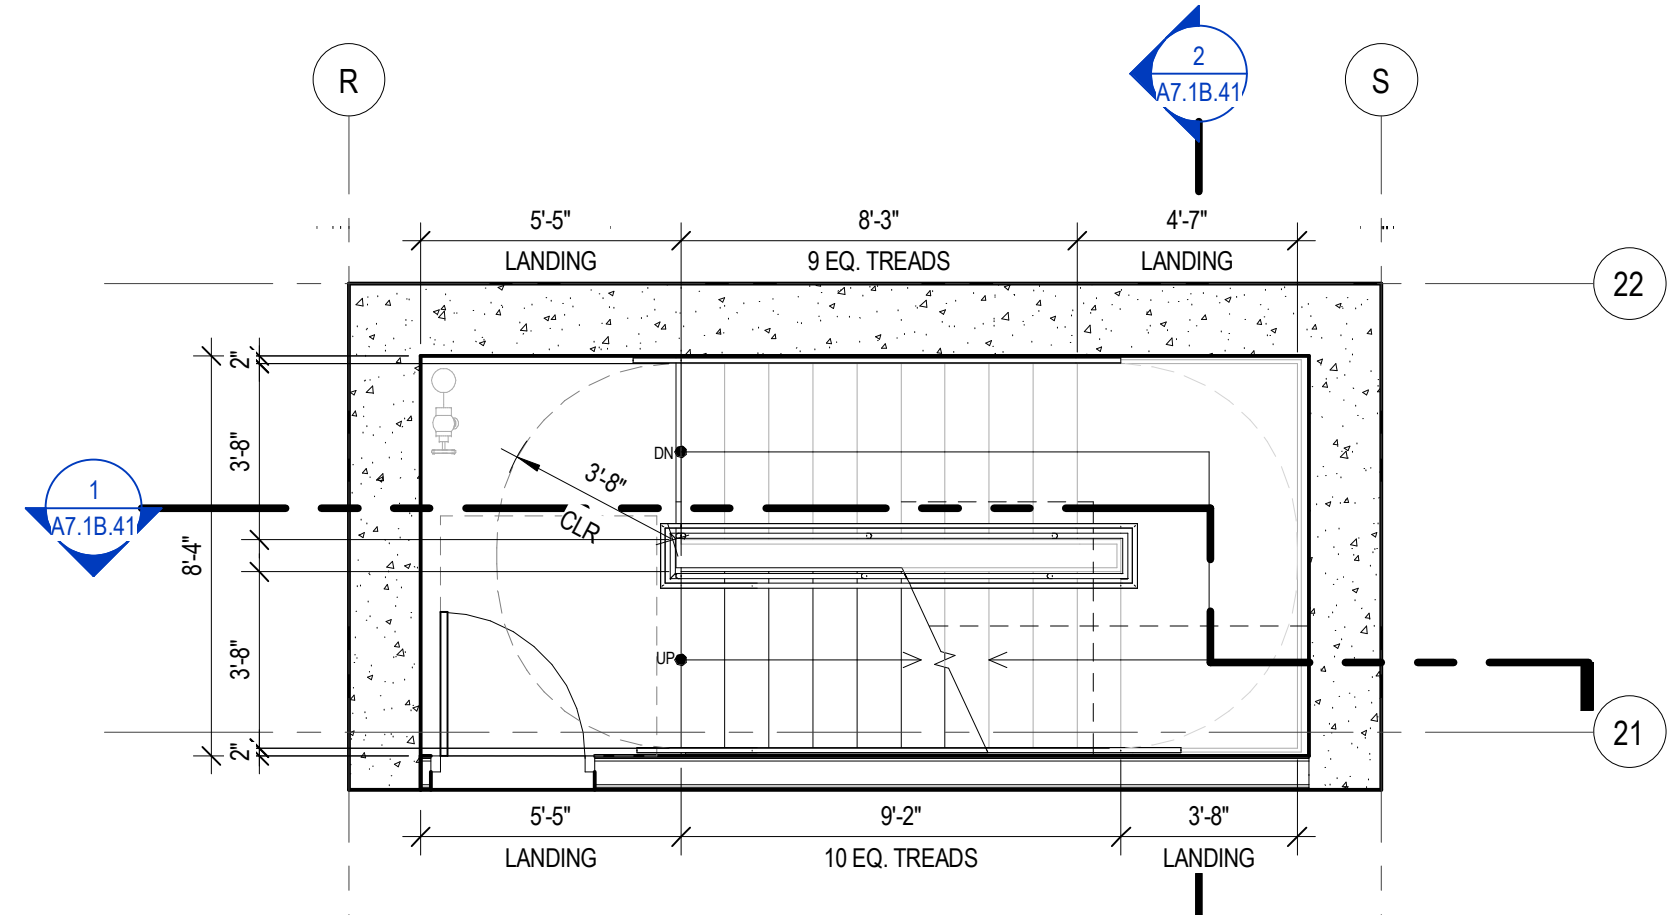


7 ENLARGED PLAN - STAIR - S04A - LEVEL 4
SCALE: 1/4" = 1'-0"

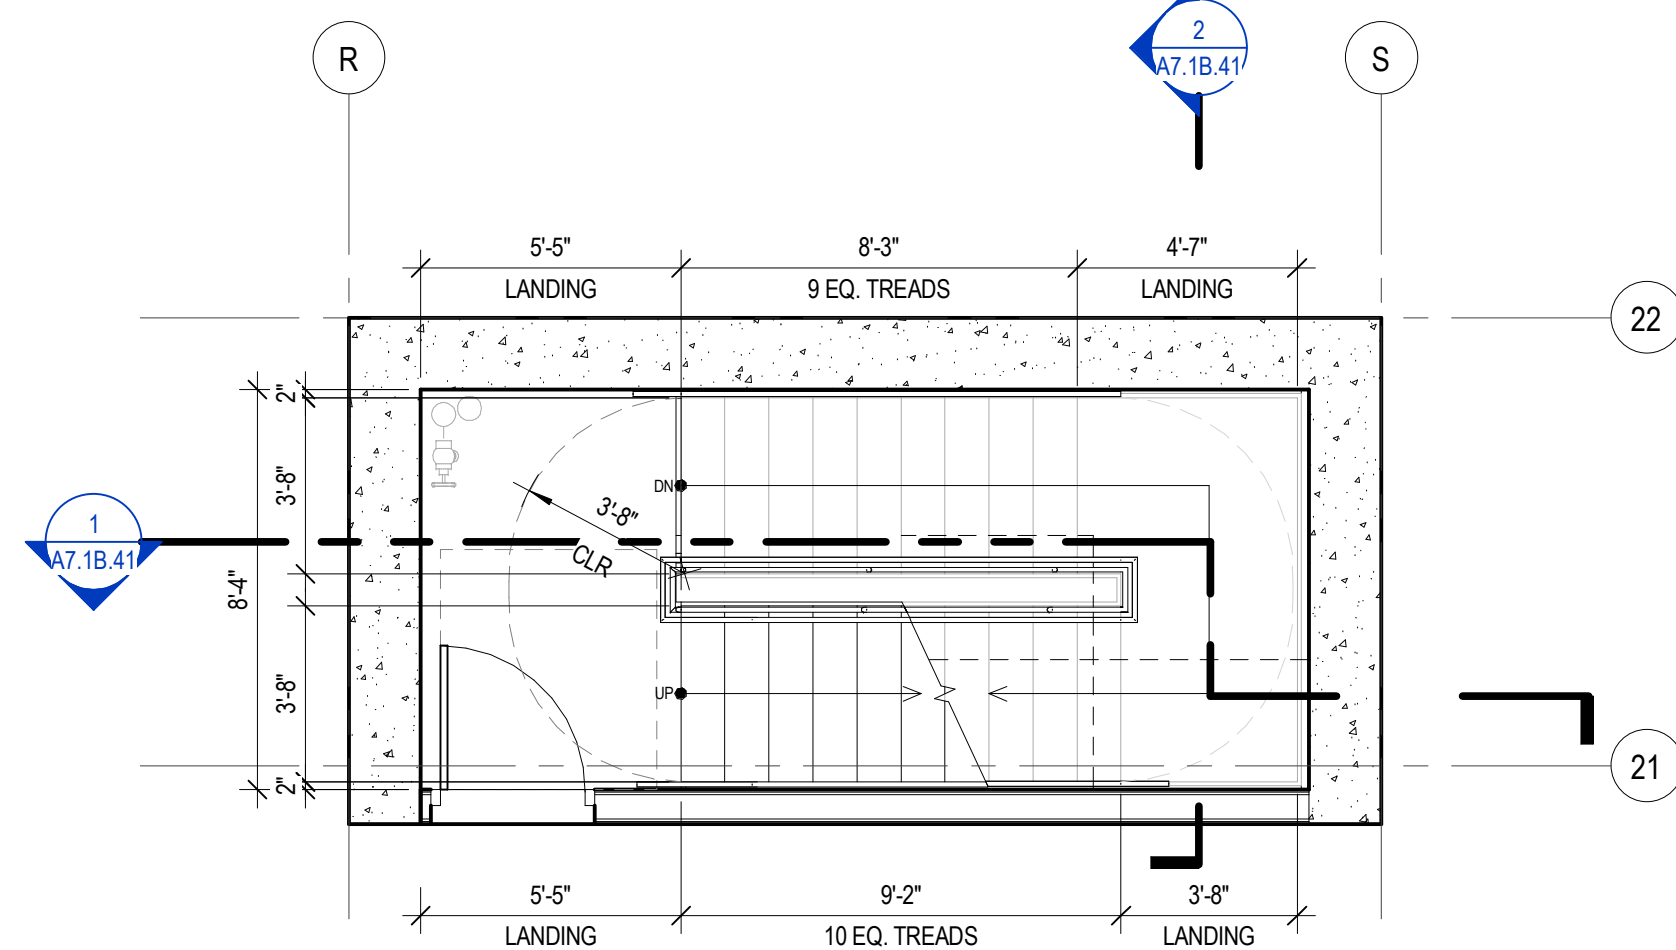


6 ENLARGED PLAN - STAIR - S04A - LEVEL 3
SCALE: 1/4" = 1'-0"

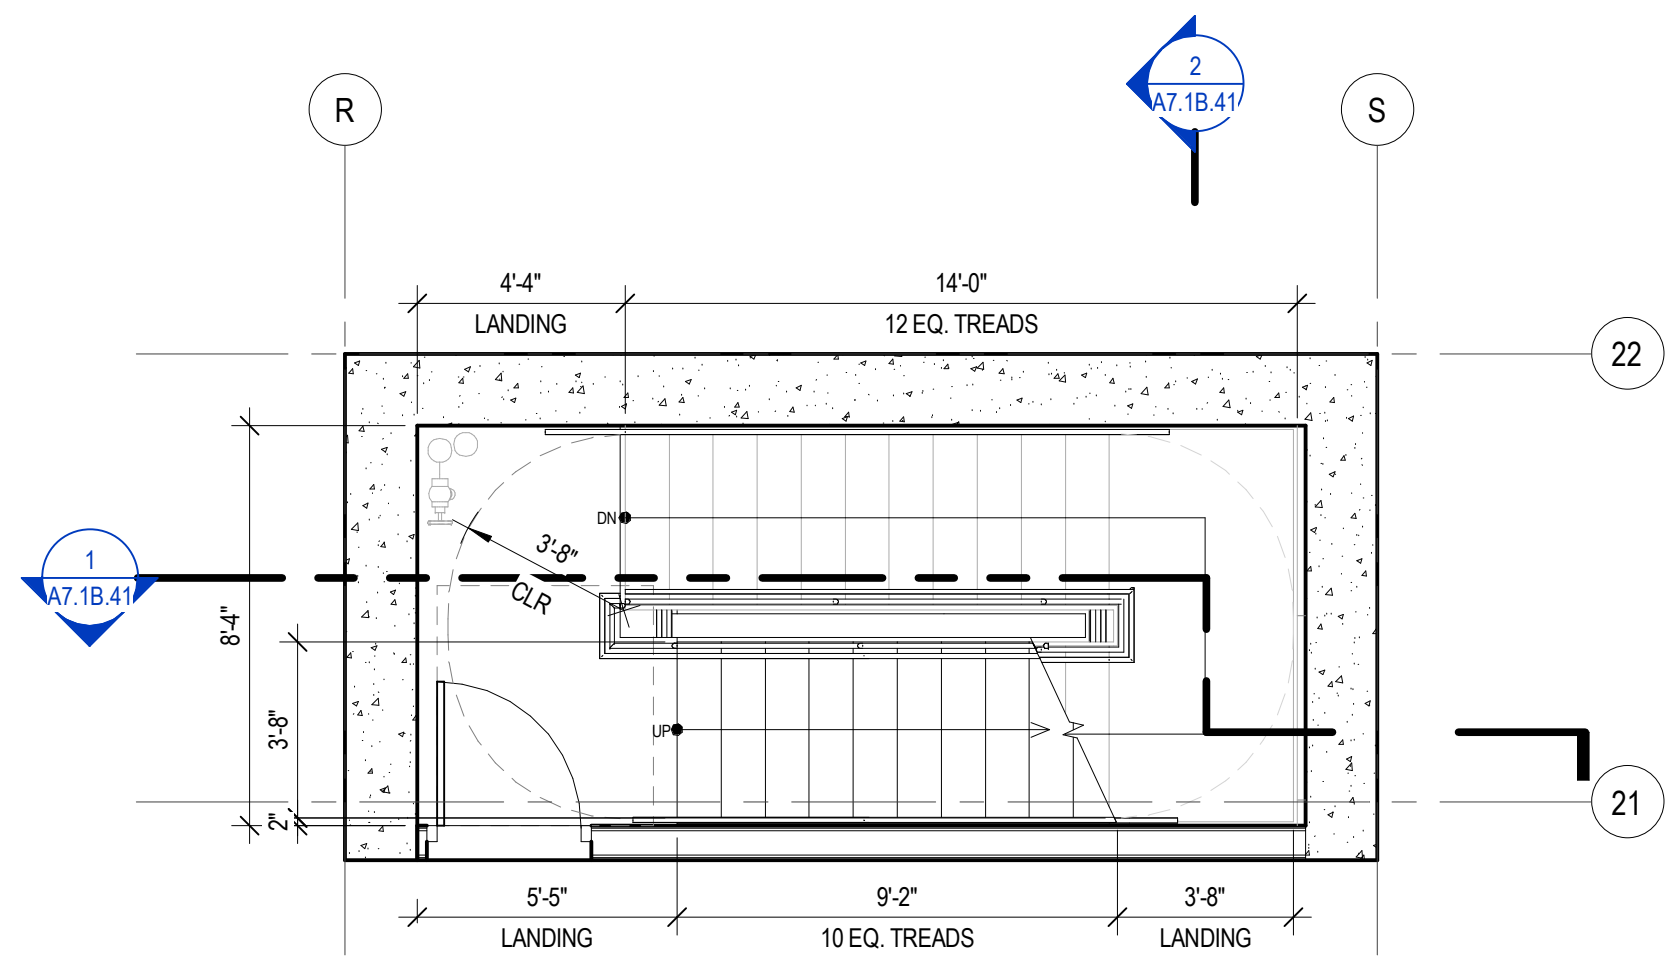


5 ENLARGED PLAN - STAIR - S04A - LEVEL 2
SCALE: 1/4" = 1'-0"

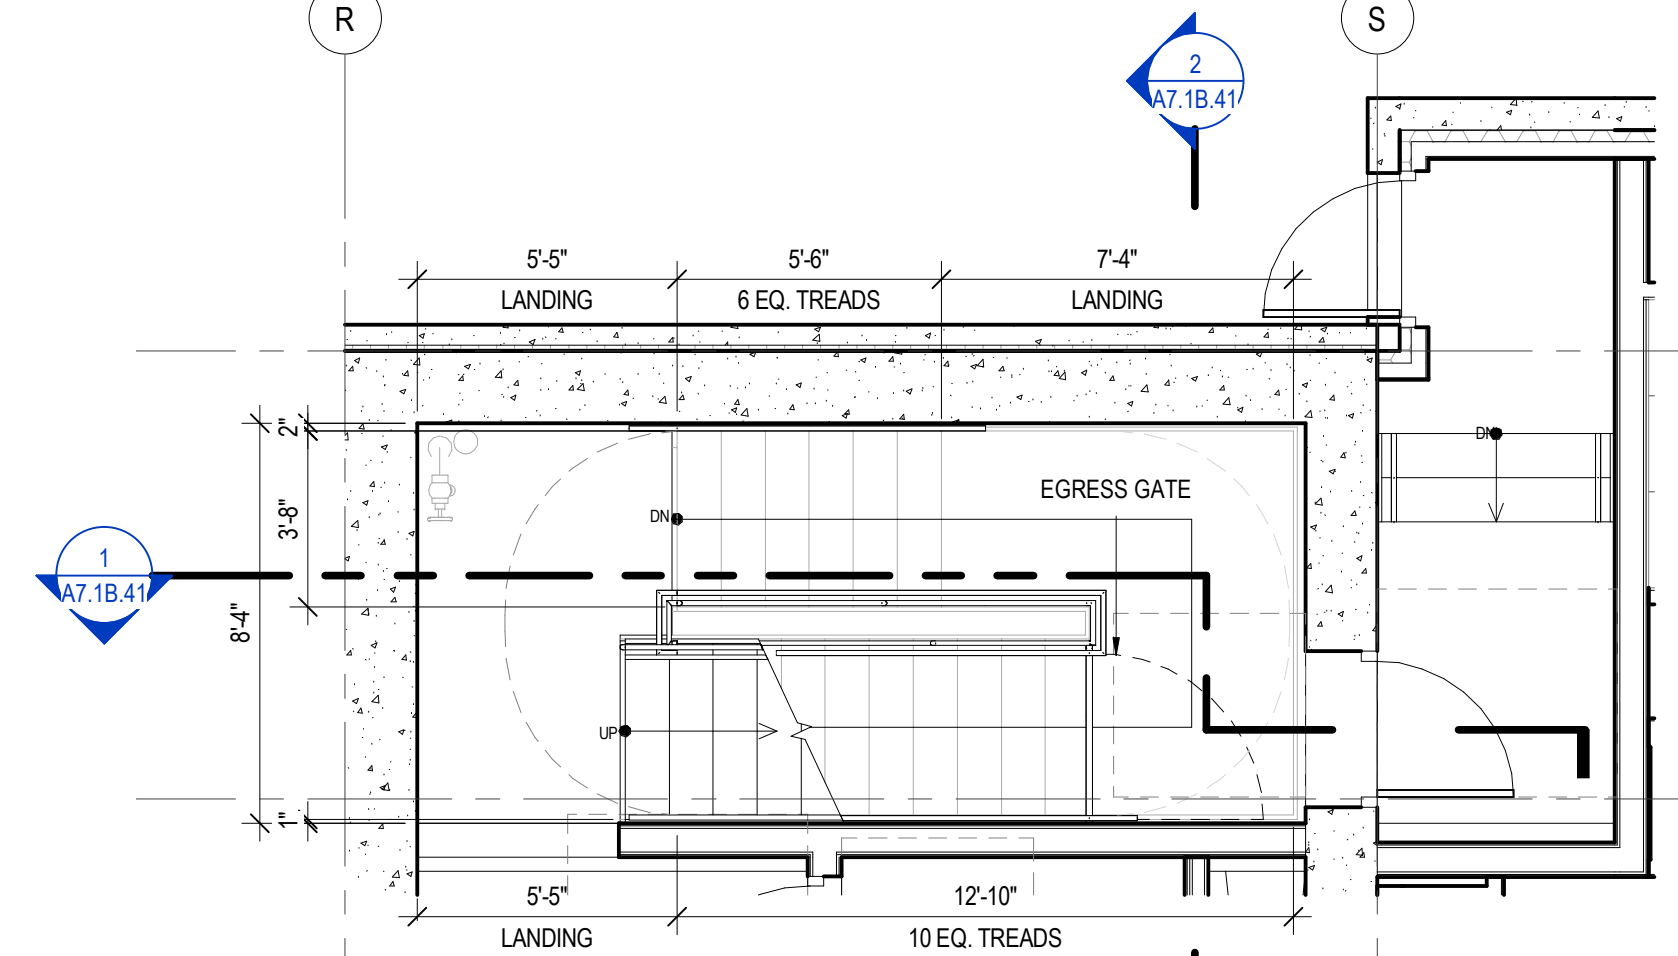


4 ENLARGED PLAN - STAIR - S04A - LEVEL 1A
SCALE: 1/4" = 1'-0"

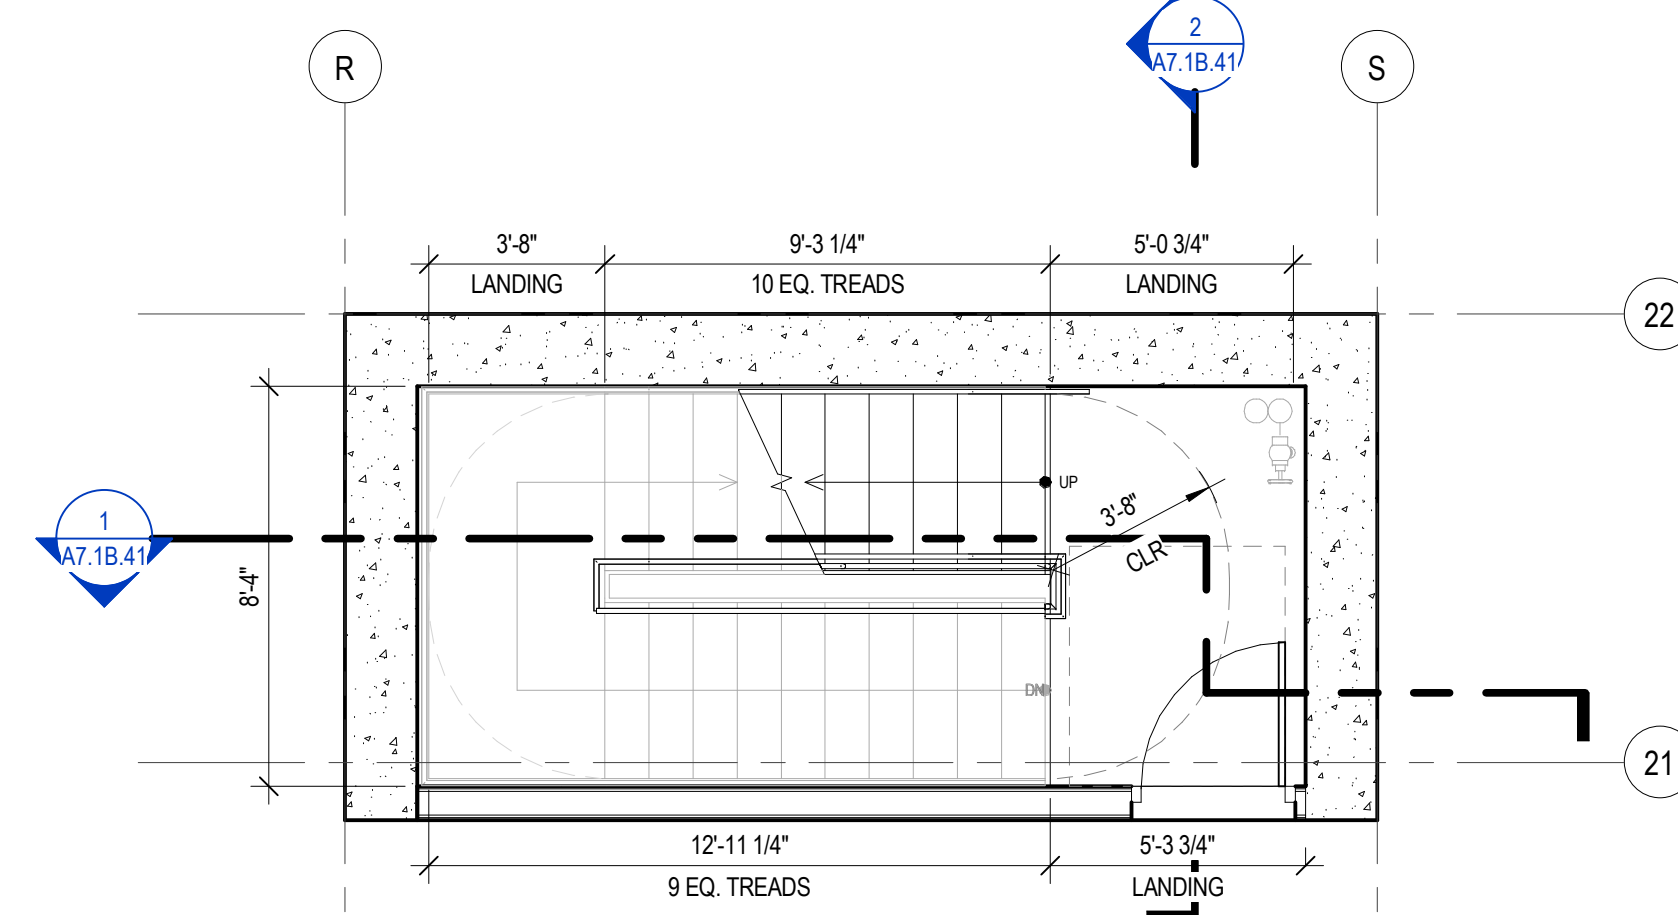

3 ENLARGED PLAN - STAIR - S04A - LEVEL P1
SCALE: 1/4" = 1'-0"

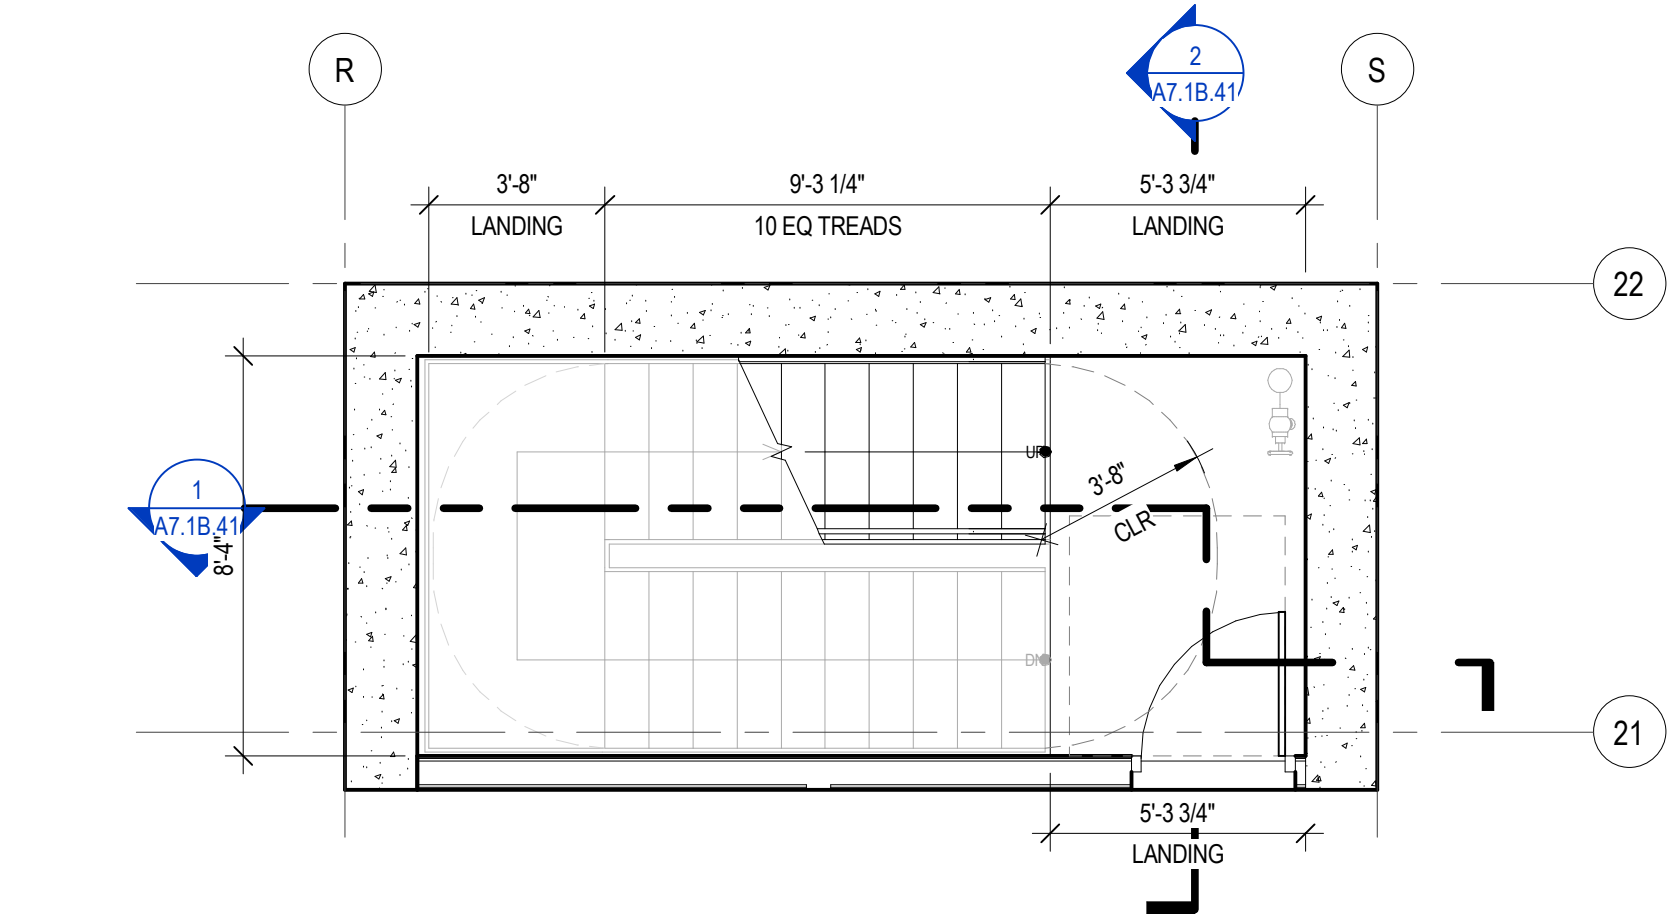

2 ENLARGED PLAN - STAIR - S04A - LEVEL P2
SCALE: 1/4" = 1'-0"

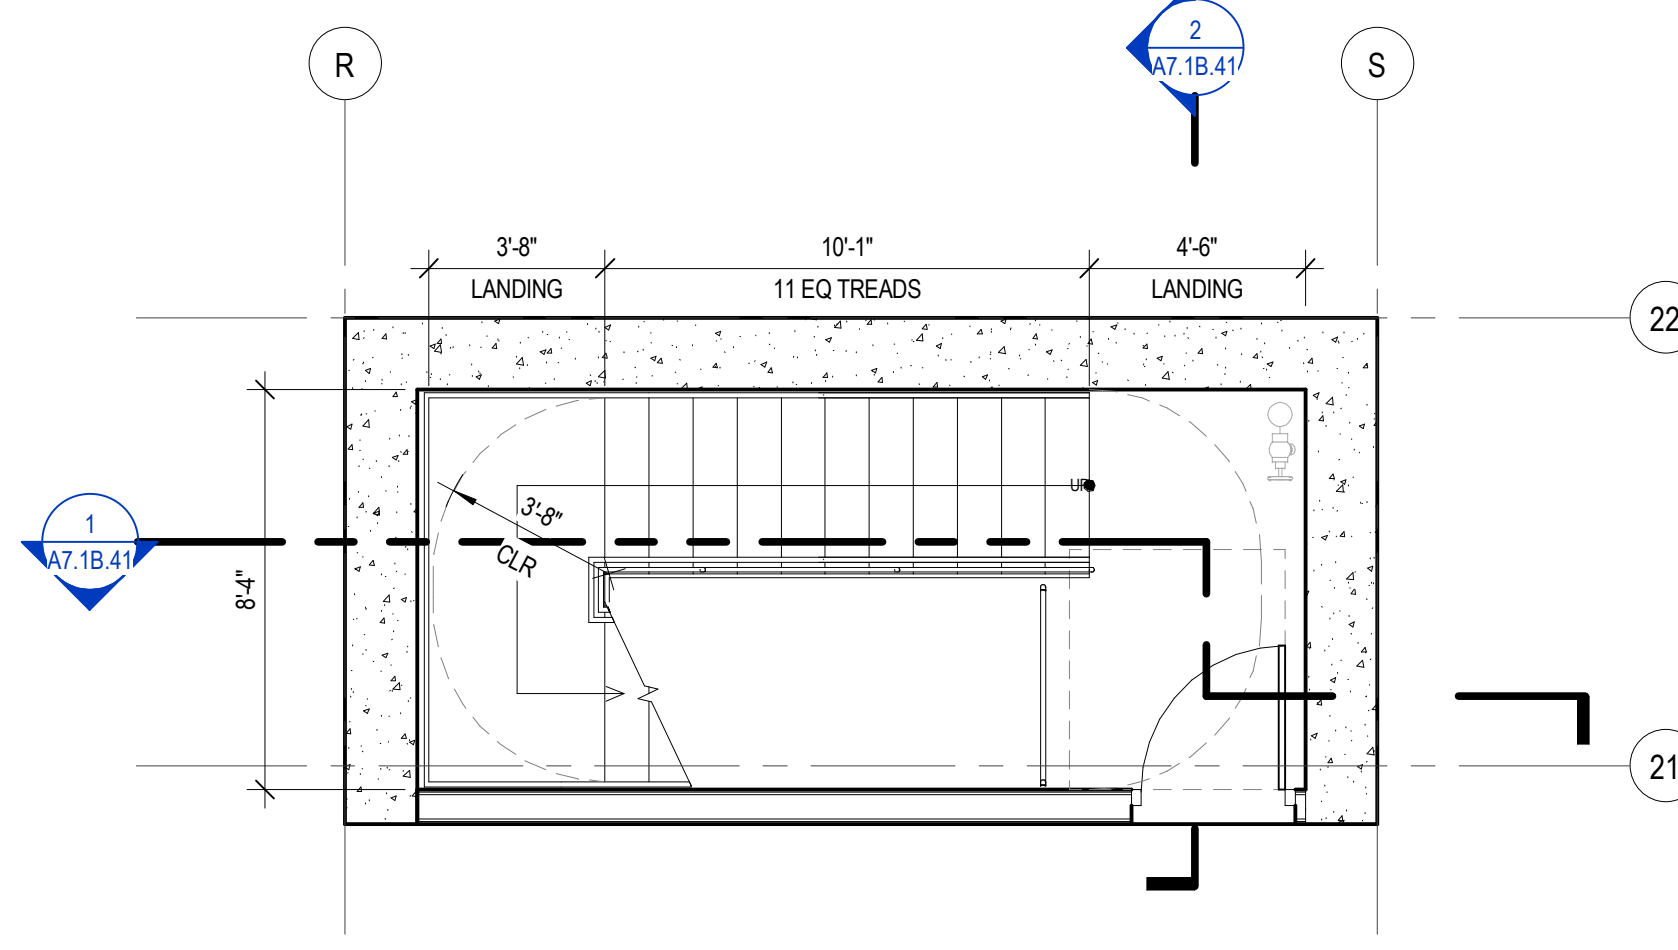

1 ENLARGED PLAN - STAIR - S04A - LEVEL B
SCALE: 1/4" = 1'-0"






0 1' 2' 4' 6'

Olson Kundig

SOMMET BLANC
9300 MARSAC AVE
PARK CITY, UT 84060

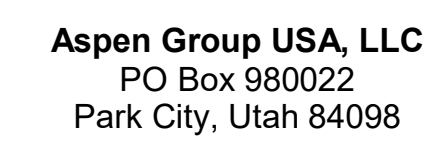

Pool Consultant
Cloward H2O
2696 N University Ave, Suite 290
Provo, UT 84604

Landscape Architect
EPG Design
6949 South High Tech Drive, Suite 100
Midvale, Utah 84047

Specifications Write
Friday Group
88 Mainelli Road
Middlebury, VT

Code Consultant
Holmes
600 1st Avenue, Suite 200A
Seattle, WA 98104

Fire Protection Engineer
Jensen Hughes
One Research Drive, Suite 305C
Westborough, MA 01581

Vertical Transportation Consultant
Lerch Bates
19515 North Creek Parkway, Suite 304
Bothell, WA 98011

Structural Engineer
Magnusson Klemencic Associates
1301 5th Ave, Suite 3200
Seattle, WA 98101

Lighting Designer
O-
1319 SE MLK Blvd, Suite 210
Portland, Oregon 97219

Building Envelope Consultant
RDH
2101 N 34th St
Seattle, WA 98103

Accessibility Consultant
Studio Pacifica
2144 Westlake Ave N, Suite 200
Seattle, WA 98109

MEP Engineer
WSP USA
1001 Fourth Ave., Suite 3100
Seattle, WA 98154

principal architect TK, KM
project manager TM, JB, LB, MD
drawn by SK, SS, JR, CP, A

checked by JB
job no. 20062
date 11/10/2020

revisions:

no.	date	by
-----	------	----

ISSUED FOR
CONSTRUCTION
11/18/2022

VERTICAL CIRCULATION
- STAIR S04A -
ENLARGED SECTIONS

A7.1B.41

Pool Consultant
Cloward H2O
2696 N University Ave, Suite 290
Provo, UT 84604

Landscape Architect
EPG Design
6949 South High Tech Drive, Suite 100
Midvale, Utah 84047

Specifications Writer
Friday Group
88 Mainelli Road
Middlebury, VT

Code Consultant
Holmes
600 1st Avenue, Suite 200A
Seattle, WA 98104

Fire Protection Engineer
Jensen Hughes
One Research Drive, Suite 305C
Westborough, MA 01581

Vertical Transportation Consultant
Lerch Bates
19515 North Creek Parkway, Suite 304
Bothell, WA 98011

Structural Engineer
Magnusson Klemencic Associates
1301 5th Ave, Suite 3200
Seattle, WA 98101

Lighting Designer
O-
1319 SE MLK Blvd, Suite 210
Portland, Oregon 97219

Building Envelope Consultants
RDH
2101 N 34th St
Seattle, WA 98103

Accessibility Consultant
Studio Pacifica
2144 Westlake Ave N, S
Seattle, WA 98109

MEP Engineer
WSP USA
1001 Fourth Ave., Suite 3100
Seattle, WA 98154

principal architect TK, KM
project manager TM, JB, LB, MD
drawn by SK, SS, JR, CP, A
NH, EK, BD, EB

checked by JB
job no. 20062
date 11/18/2022


revisions

no.	date	by
-----	------	----


ISSUED FOR
CONSTRUCTION
11/18/2022

VERTICAL CIRCULATION
- STAIR S04B -
ENLARGED PLANS


A7.1B.42

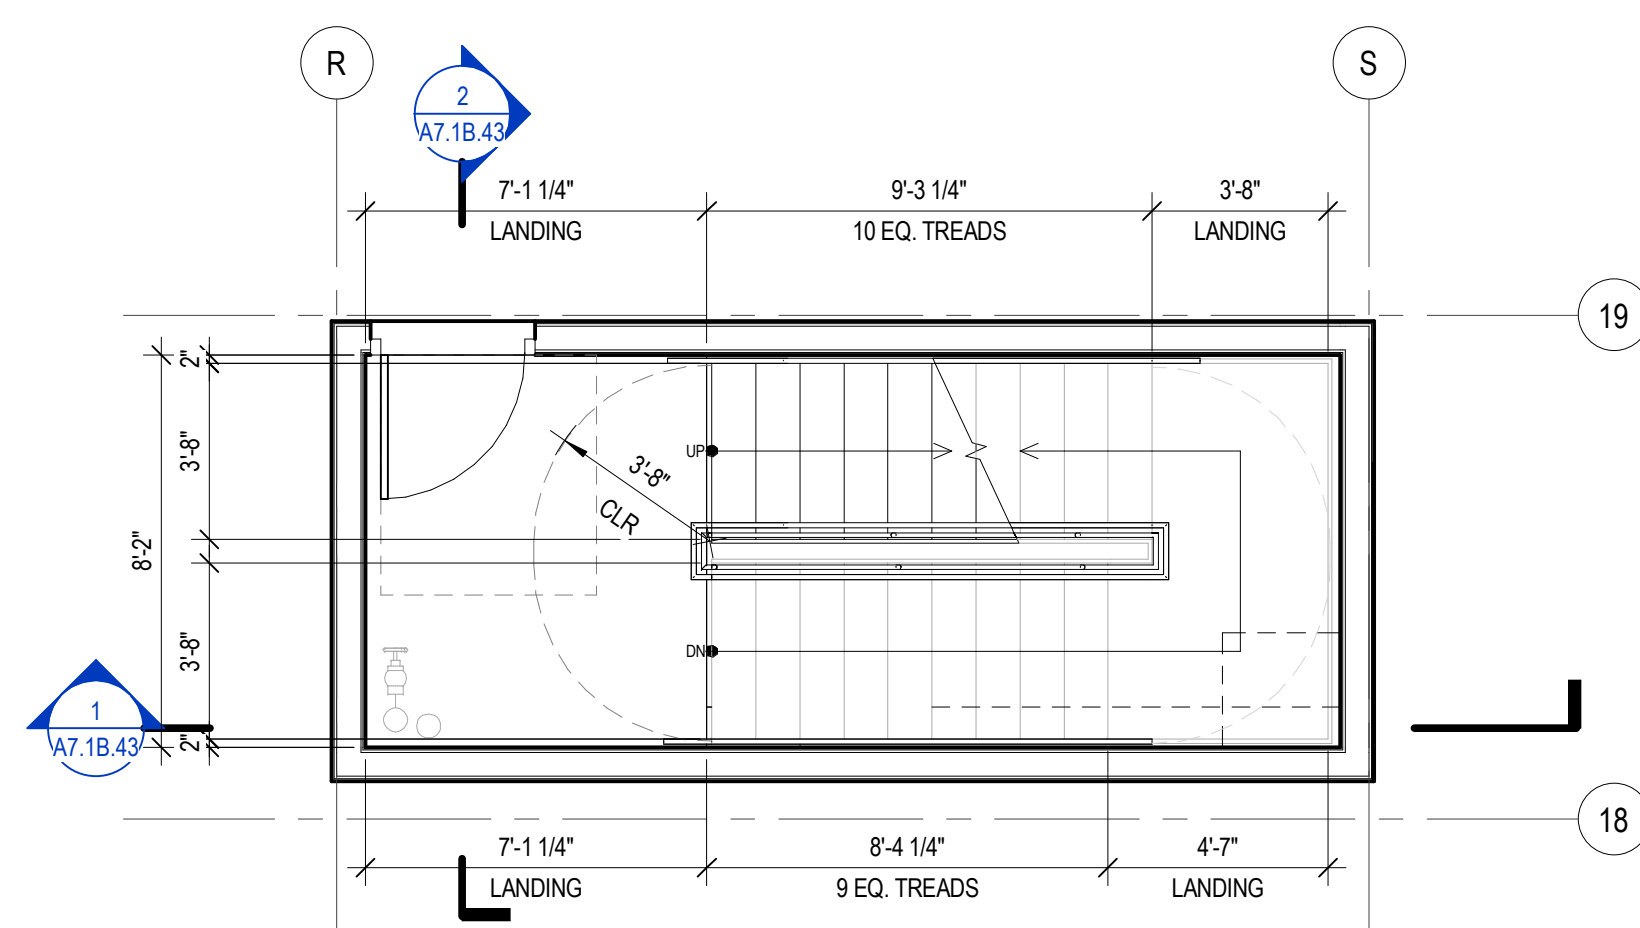


6 ENLARGED PLAN - STAIR - S04B - LEVEL 5
SCALE: 1/4" = 1'-0"

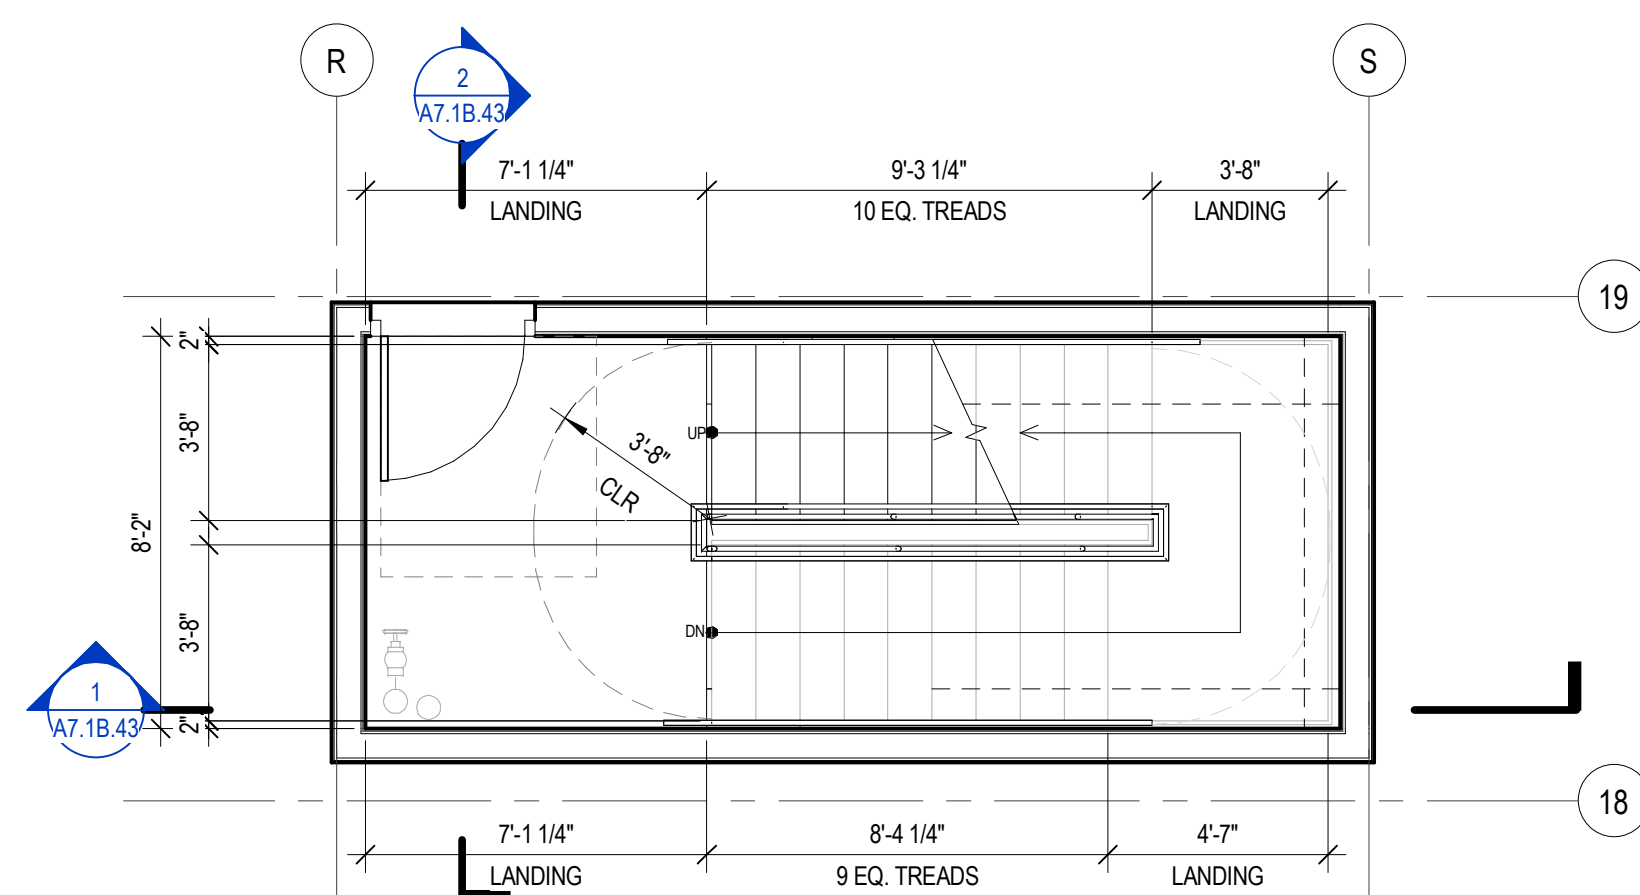


5 ENLARGED PLAN - STAIR - S04B - LEVEL 4
SCALE: 1/4" = 1'-0"

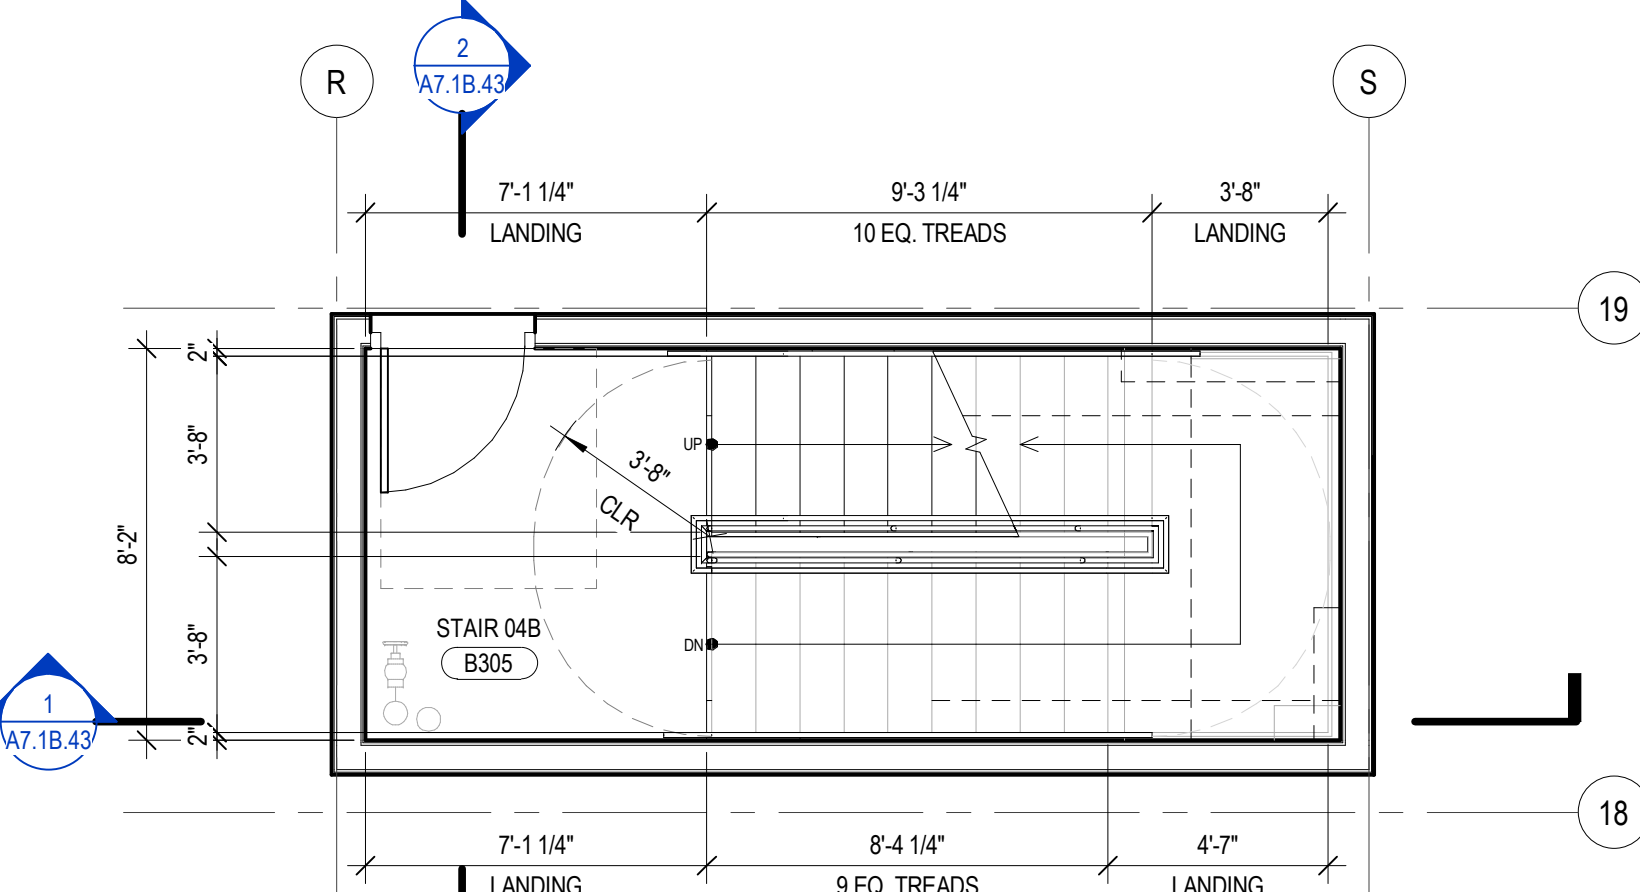


3 ENLARGED PLAN - STAIR - S04B - LEVEL 3
SCALE: 1/4" = 1'-0"

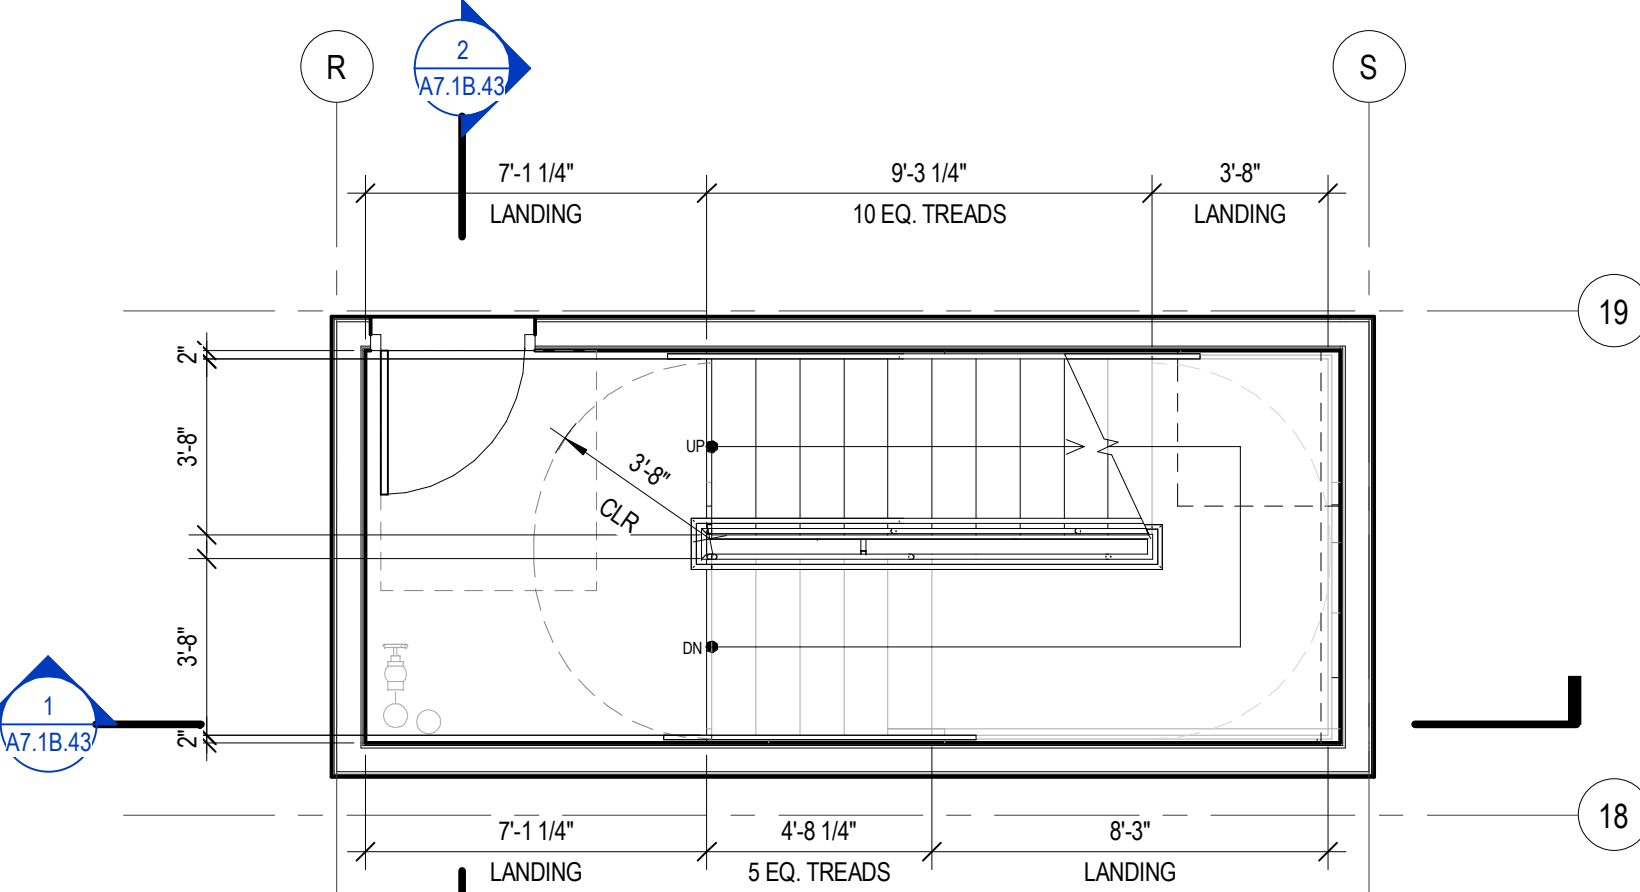


4 ENLARGED PLAN - STAIR - S04B - LEVEL 2
SCALE: 1/4" = 1'-0"

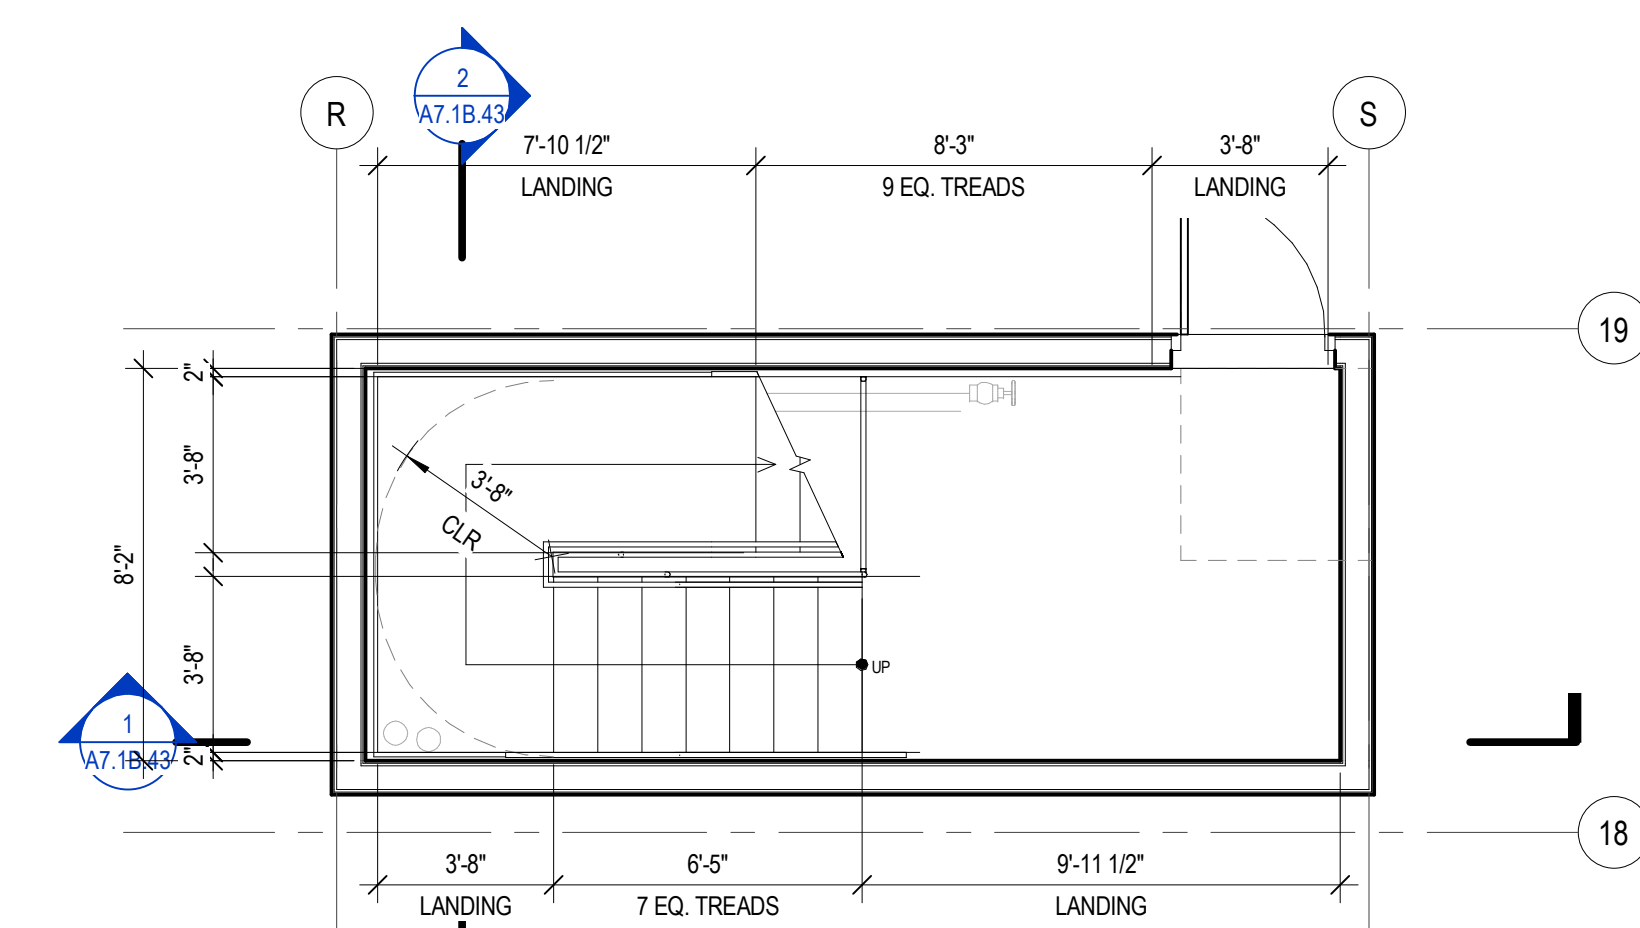

2 ENLARGED PLAN - STAIR - S04B - LEVEL 1
SCALE: 1/4" = 1'-0"

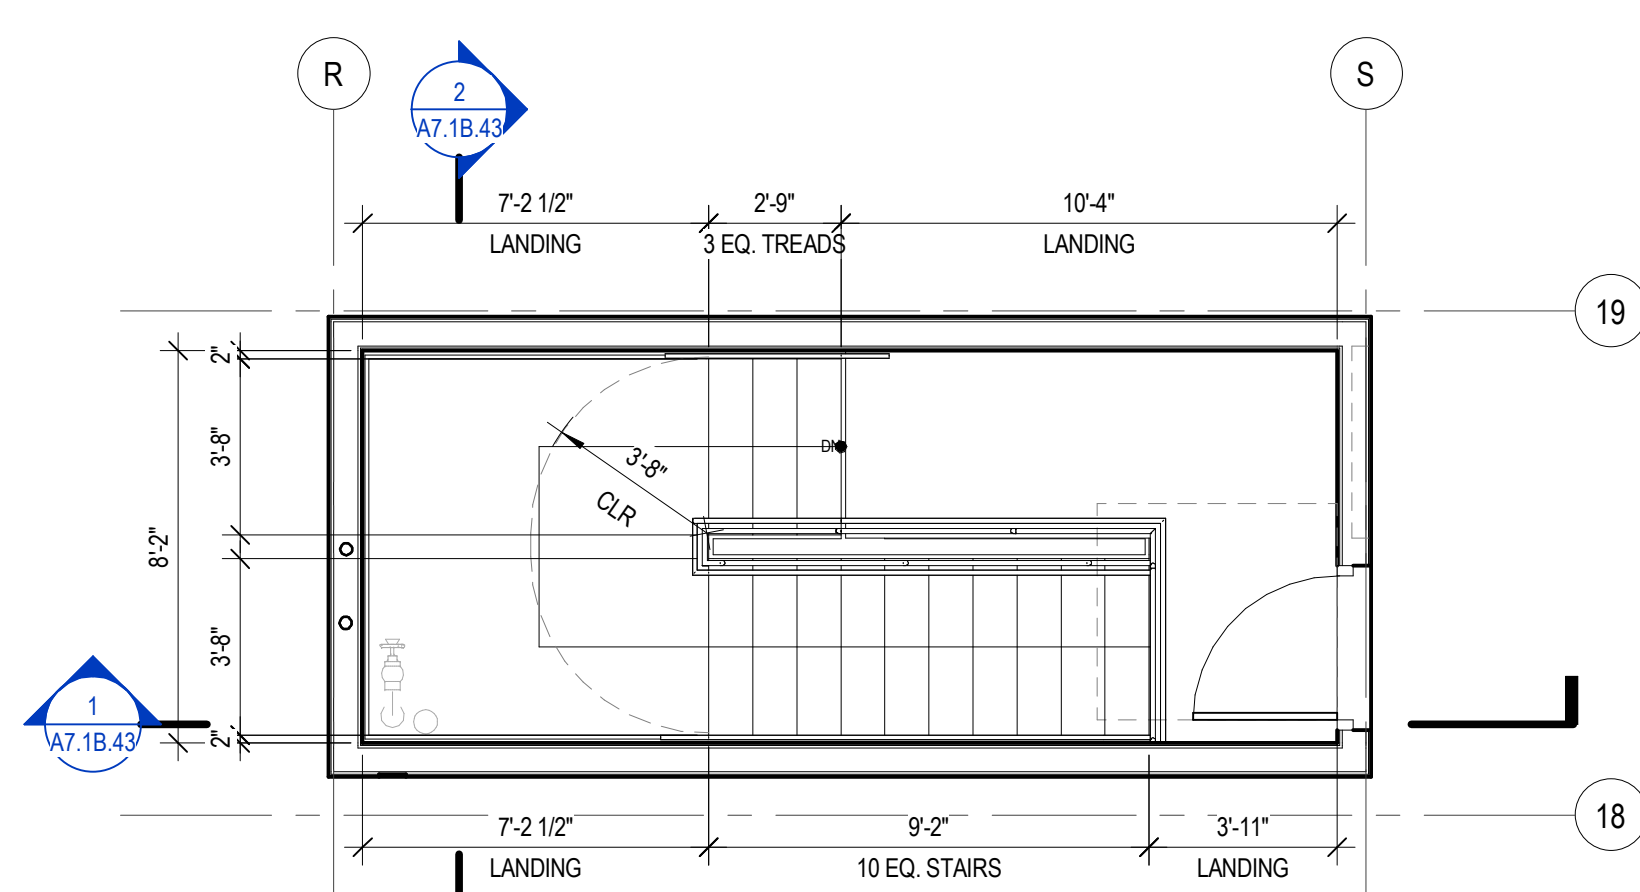


7 ENLARGED PLAN - STAIR - S04B - LEVEL 7
SCALE: 1/4" = 1'-0"

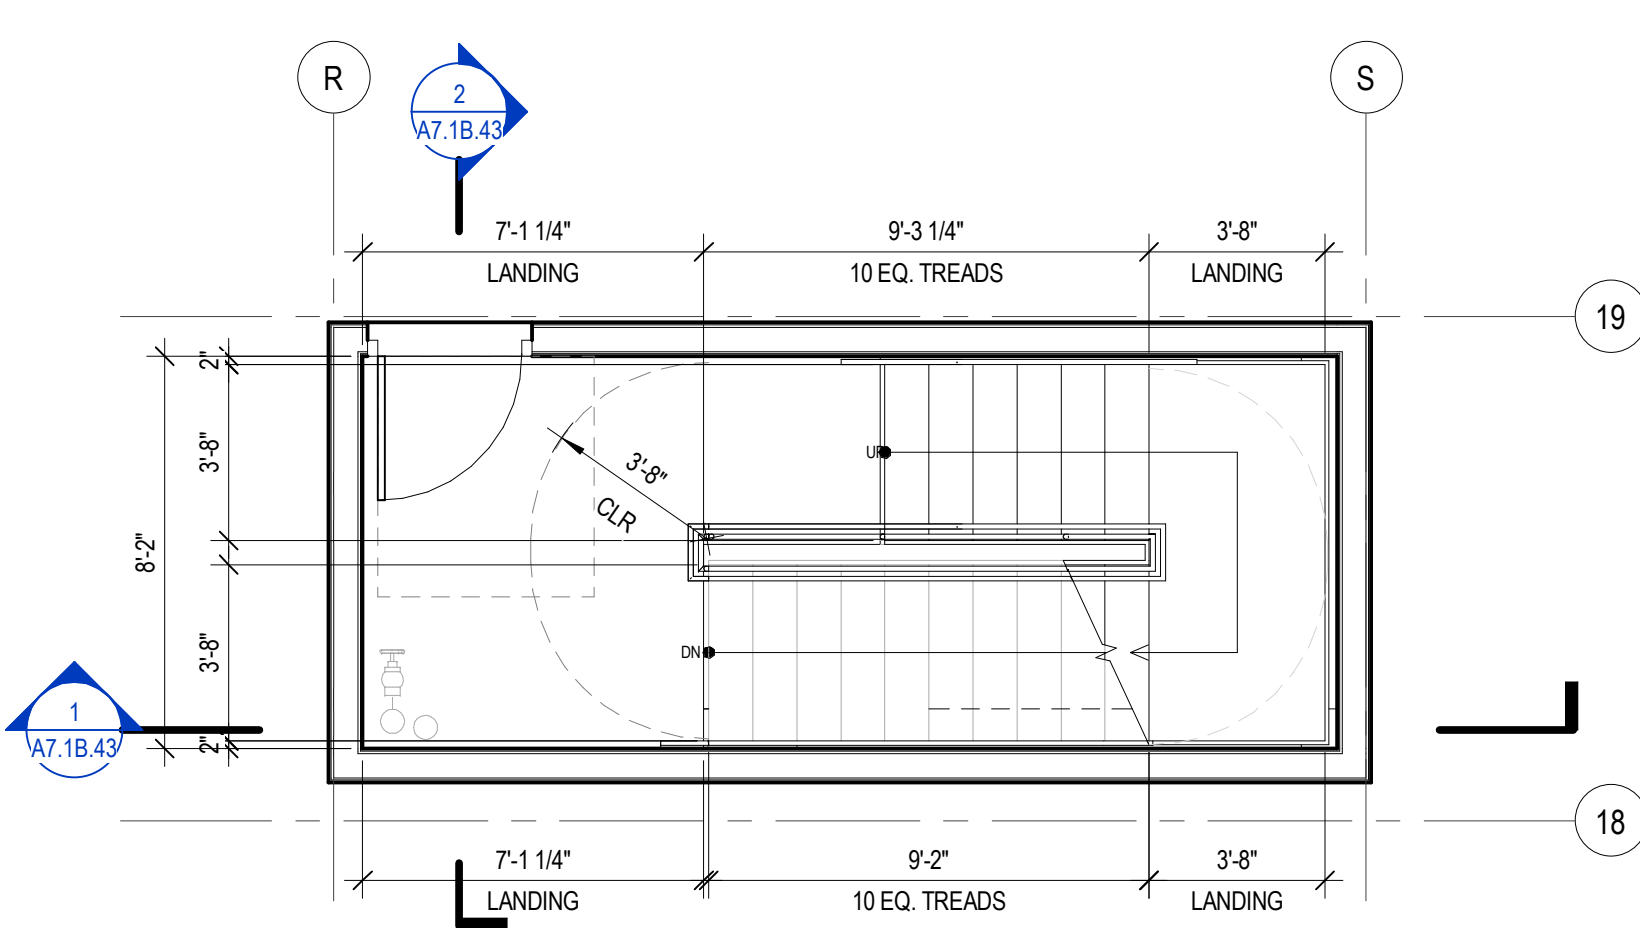

1 ENLARGED PLAN - STAIR - S04B - LEVEL 6
SCALE: 1/4" = 1'-0"






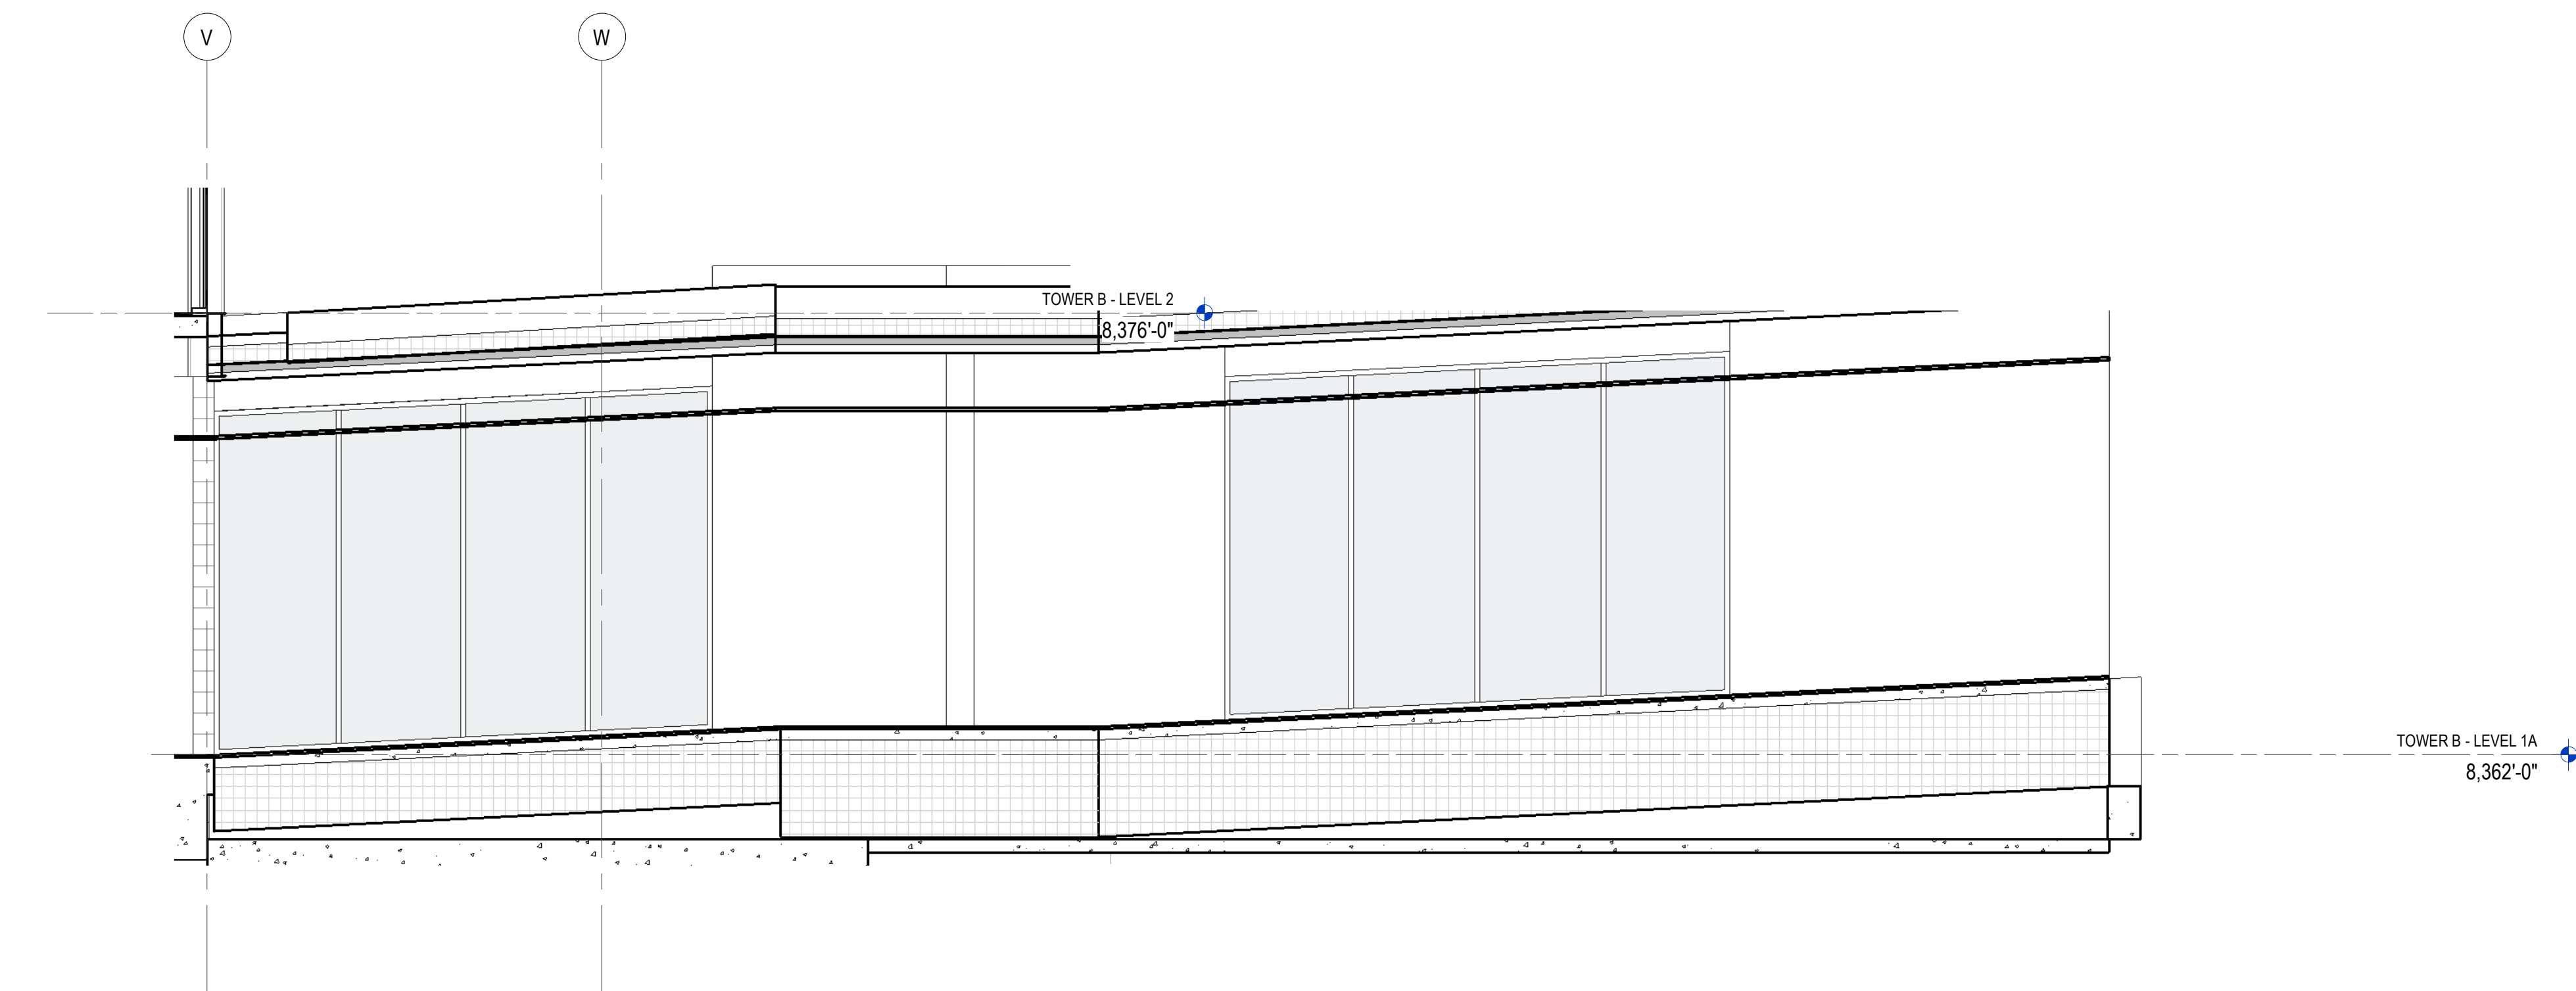

3 ENLARGED SECTION - SLOPED FLOOR - R1 1 ENLARGED SECTION - SLOPED FLOOR - R1-2

SCALE: 1/4" = 1'-0"

SCALE: 1/4" = 1'-0"

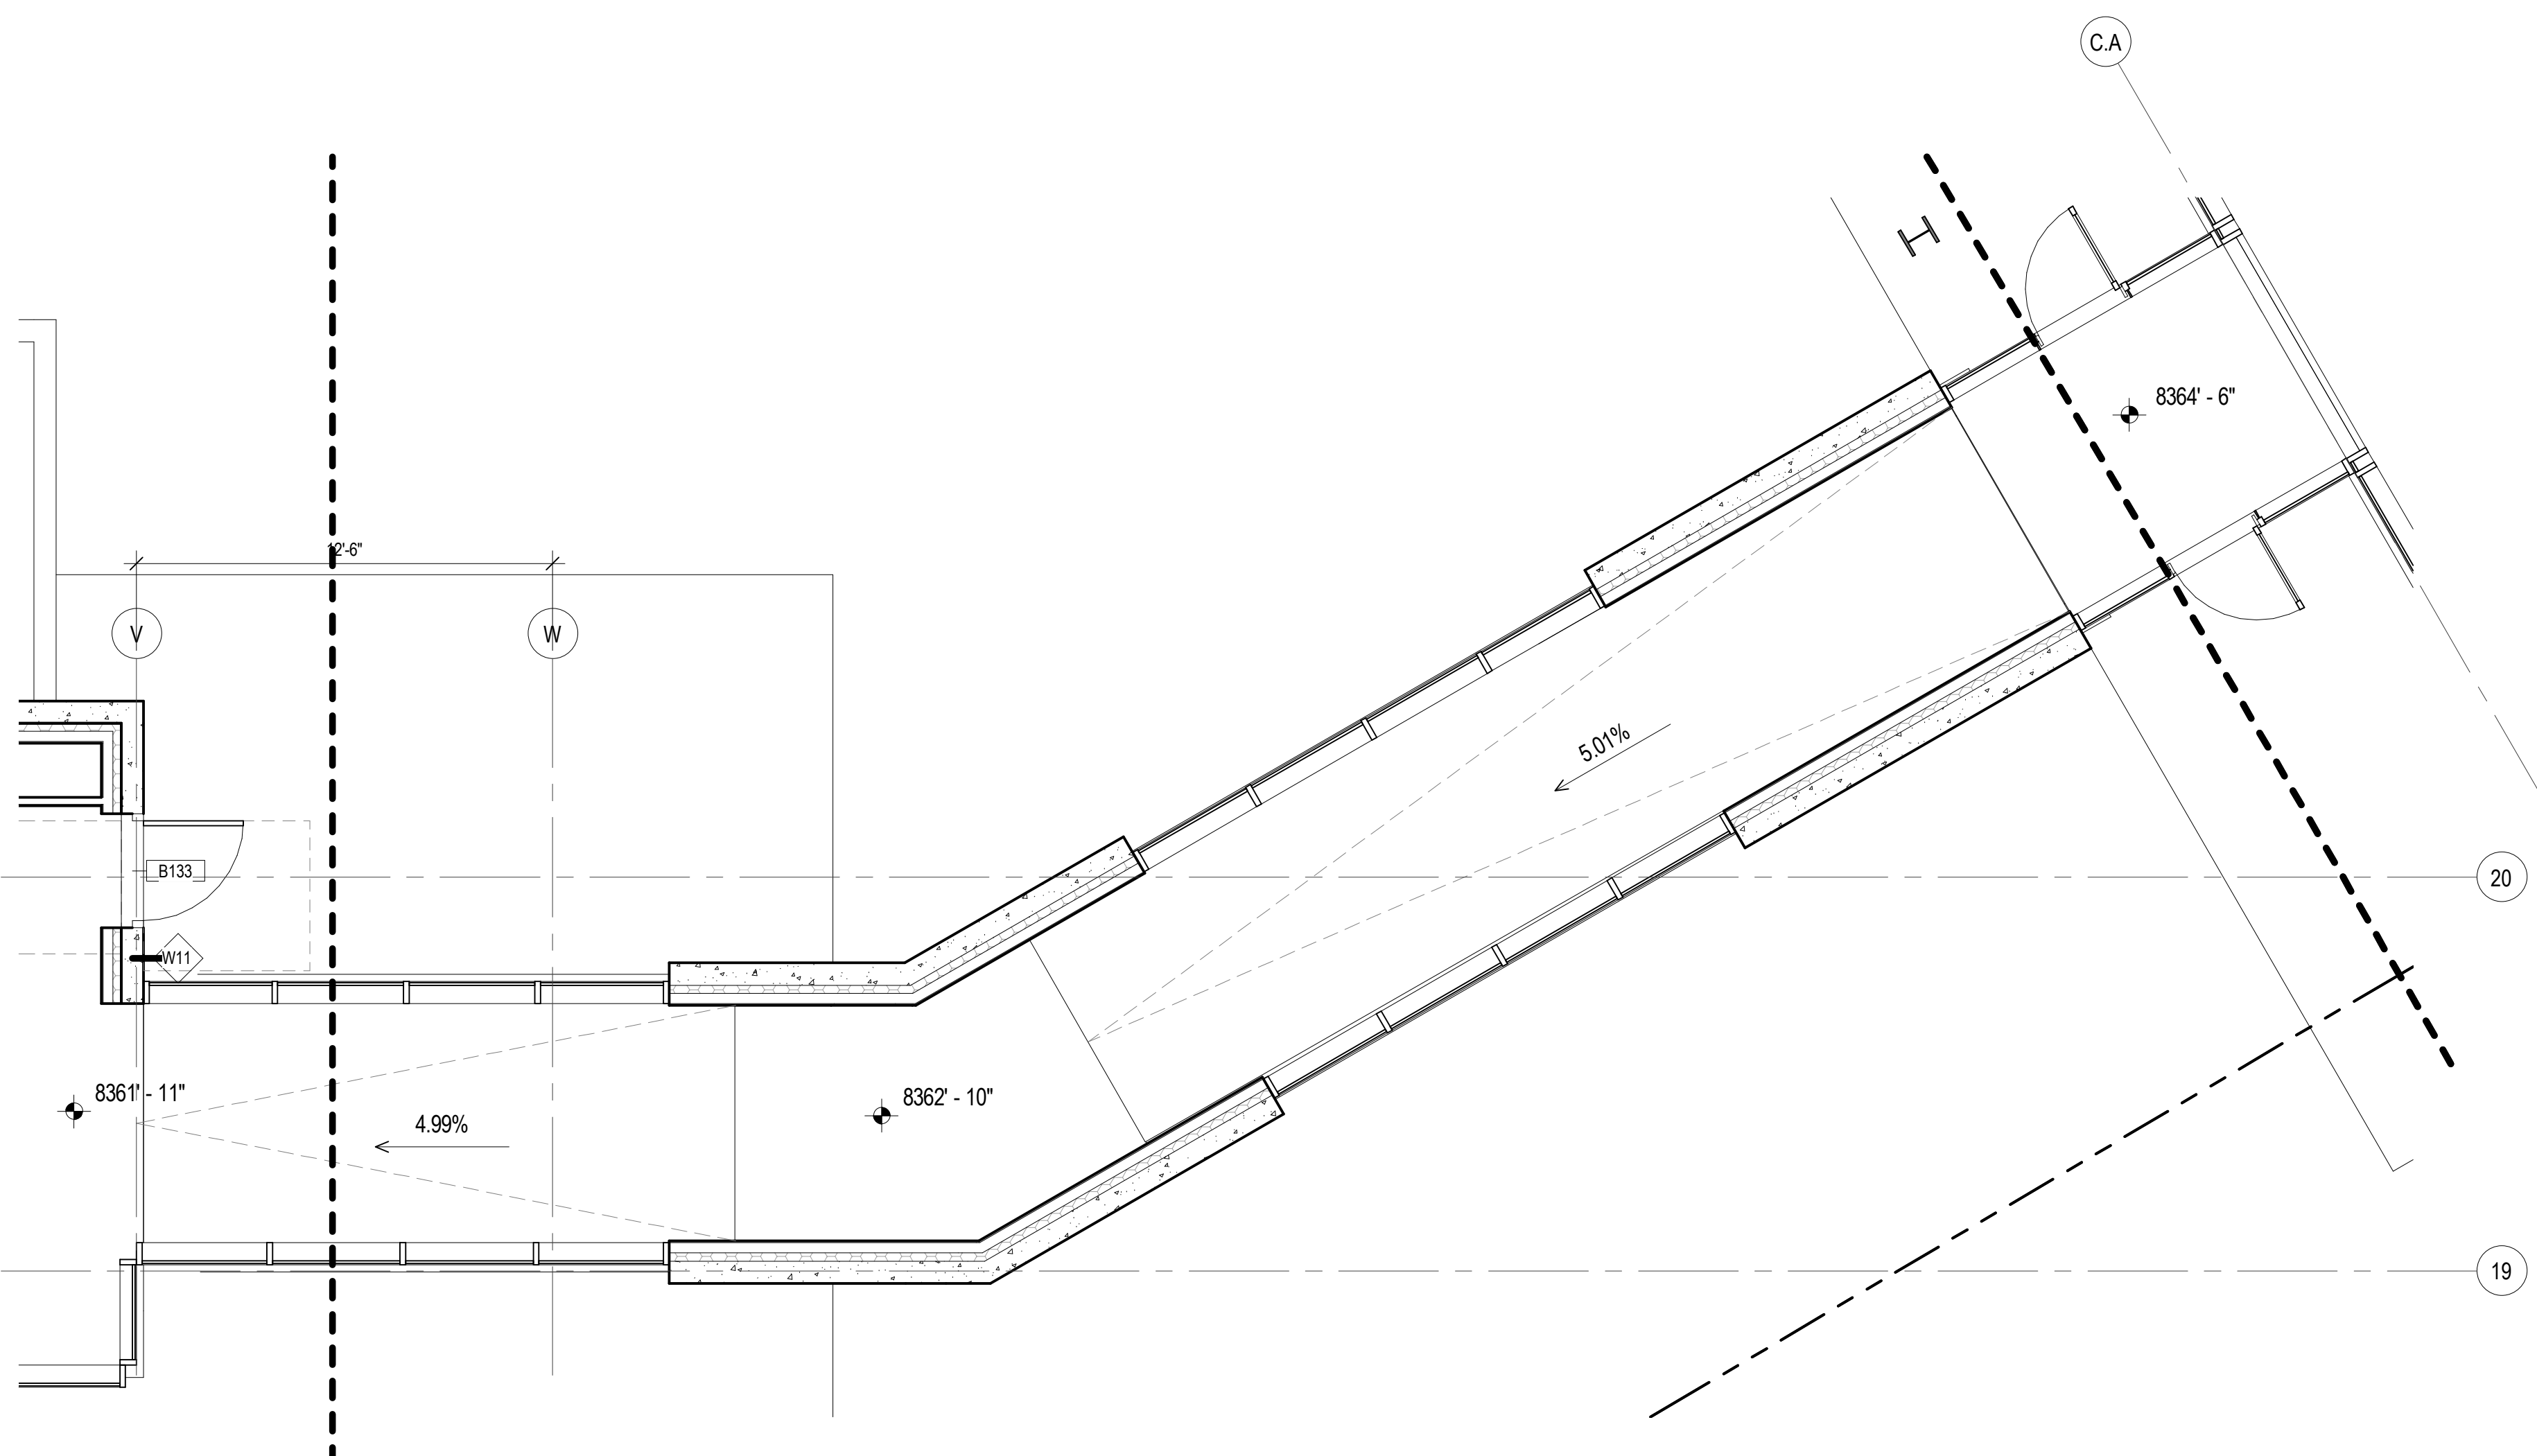

2 ENLARGED PLAN - SLOPED FLOOR - R1

SCALE: 1/4" = 1'-0"



109 South Jackson St, Suite 600
Seattle, Washington 98104 USA
+1 206 458 1810 olsonkundig.com

Olson Kundig

SOMMET BLANC
8300 MARSAC AVE
PARK CITY, UT 84060



Aspen Group USA, LLC
PO Box 980022
Park City, Utah 84098

Pool Consultant
Cloward H2O
2696 N University Ave, Suite 250
Provo, UT 84604

Landscape Architect
EPG Design
6940 South High Tech Drive, Suite 100
Midvale, Utah 84047

Specifications Writer
Friday Group
88 Mainelli Road
Middlebury, VT

Code Consultant
Holmes
600 1st Avenue, Suite 200A
Seattle, WA 98104

Fire Protection Engineer
Jensen Hughes
One Research Drive, Suite 305C
Westborough, MA 01581

Vertical Transportation Consultant
Larch Bates
19515 North Creek Parkway, Suite 304
Bothell, WA 98011

Structural Engineer
Magnusson Klemencic Associates
1301 5th Ave, Suite 3200
Seattle, WA 98101

Lighting Designer
O
1319 SE MLK Blvd, Suite 210
Portland, Oregon 97219

Building Envelope Consultant
RDH
2101 N 34th St
Seattle, WA 98103

Accessibility Consultant
Studio Pacifica
2144 Westlake Ave N, Suite F
Seattle, WA 98109

MEP Engineer
WSP USA
1001 Fourth Ave., Suite 3100
Seattle, WA 98154

principal architect TK, KM
project manager TM, JB, LS, MD
drawn by SK, SS, JR, CP, AL
NH, EK, BD, EB

checked by JB
job no. 2052
date 11/18/2022

revisions:

no. date by


ISSUED FOR
CONSTRUCTION
11/18/2022

VERTICAL CIRCULATION
- RAMP R1 - ENLARGED
PLAN & SECTION

A7.1B.80

Olson Kundig

SOMMET BLANC
9300 MARSAC AVE
PARK CITY, UT 84060

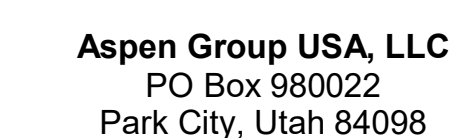

principal architect TK, KM
project manager TM, JB, LB, MD


no.	date	by
-----	------	----

ISSUED FOR
CONSTRUCTION
11/18/2022

A7.1C.50



A7.1C.51

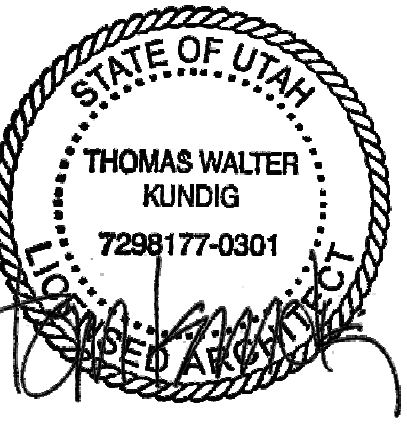

109 South Jackson St. Suite 600
Seattle, Washington 98104 USA
+1 206 424 1810 tskundig.com

Olson Kundig

SOMMET BLANC
9300 MARSAC AVE
PARK CITY, UT 84060



Aspen Group USA, LLC
PO Box 980022
Park City, Utah 84098

Pool Consultant
Howard K20
2696 N University Ave, Suite 290
Provo, UT 84604

Landscape Architect
EPG Design
6940 South High Tech Drive, Suite 100
Midvale, Utah 84047

Specifications Writer
Friday Group
88 Mainelli Road
Middlebury, VT

Code Consultant
Holmes
600 1st Avenue, Suite 200A
Seattle, WA 98104

Fire Protection Engineer
Jensen Hughes
One Research Drive, Suite 305C
Westborough, MA 01581

Vertical Transportation Consultant
Larch Bates
19515 North Creek Parkway, Suite 304
Bothell, WA 98011

Structural Engineer
Magnusson Klemencic Associates
1301 5th Ave, Suite 3200
Seattle, WA 98101

Lighting Designer
O
319 SE MLK Blvd, Suite 210
Portland, Oregon 97219

Building Envelope Consultant
RDH
2101 N 34th St
Seattle, WA 98103

Accessibility Consultant
Studio Pacifica
2144 Westlake Ave N, Suite F
Seattle, WA 98109

MEP Engineer
WSP USA
1001 Fourth Ave., Suite 3100
Seattle, WA 98154

principal architect TK, KM
project manager TM, JR, LB, MD
drawn by SK, SS, JR, CP, AL
checked by NH, EK, BD, ER

checked by Checker
job no. 2052
date 11/18/2022

revisions:


no. date by

ISSUED FOR CONSTRUCTION


11/18/2022

VERTICAL CIRCULATION
- STAIR 06 - ENLARGED
PLANS


A7.1C.60

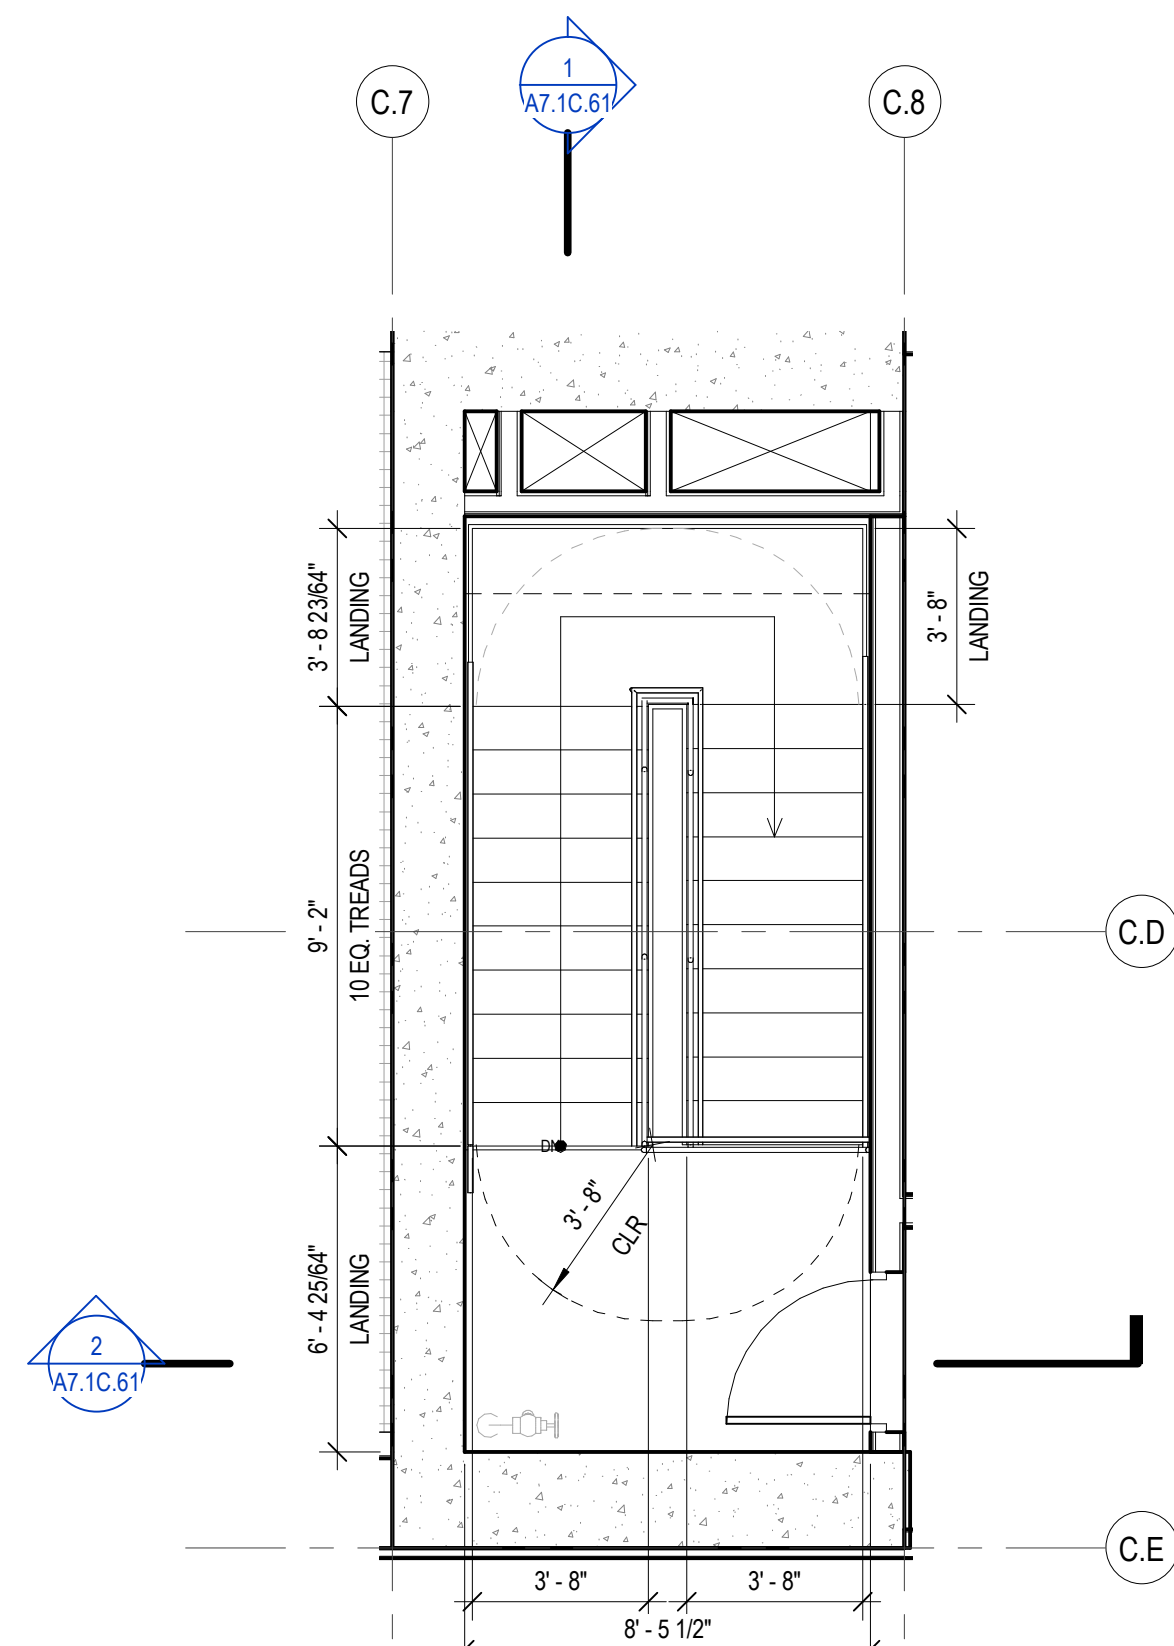


9 ENLARGED PLAN - STAIR - S06 - LEVEL 8
SCALE: 1/4" = 1'-0"

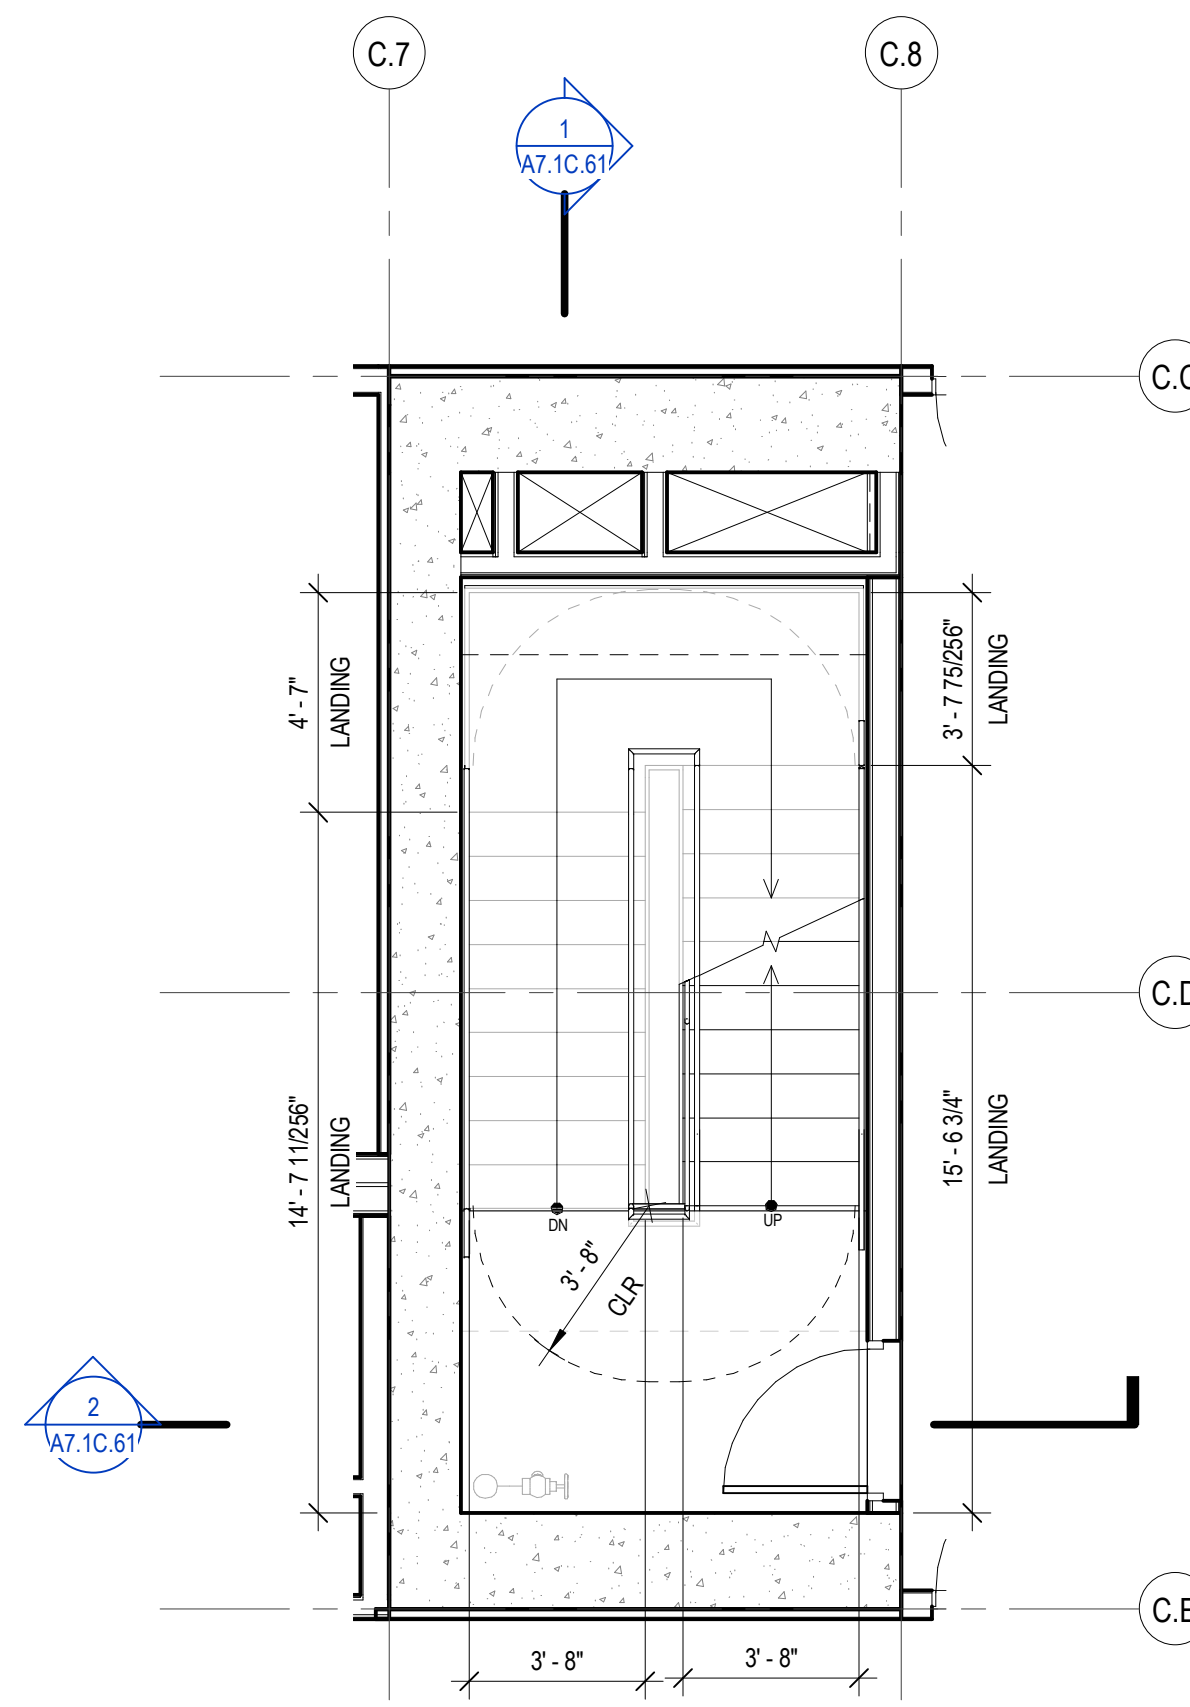


7 ENLARGED PLAN - STAIR - S06 - LEVEL 5
SCALE: 1/4" = 1'-0"

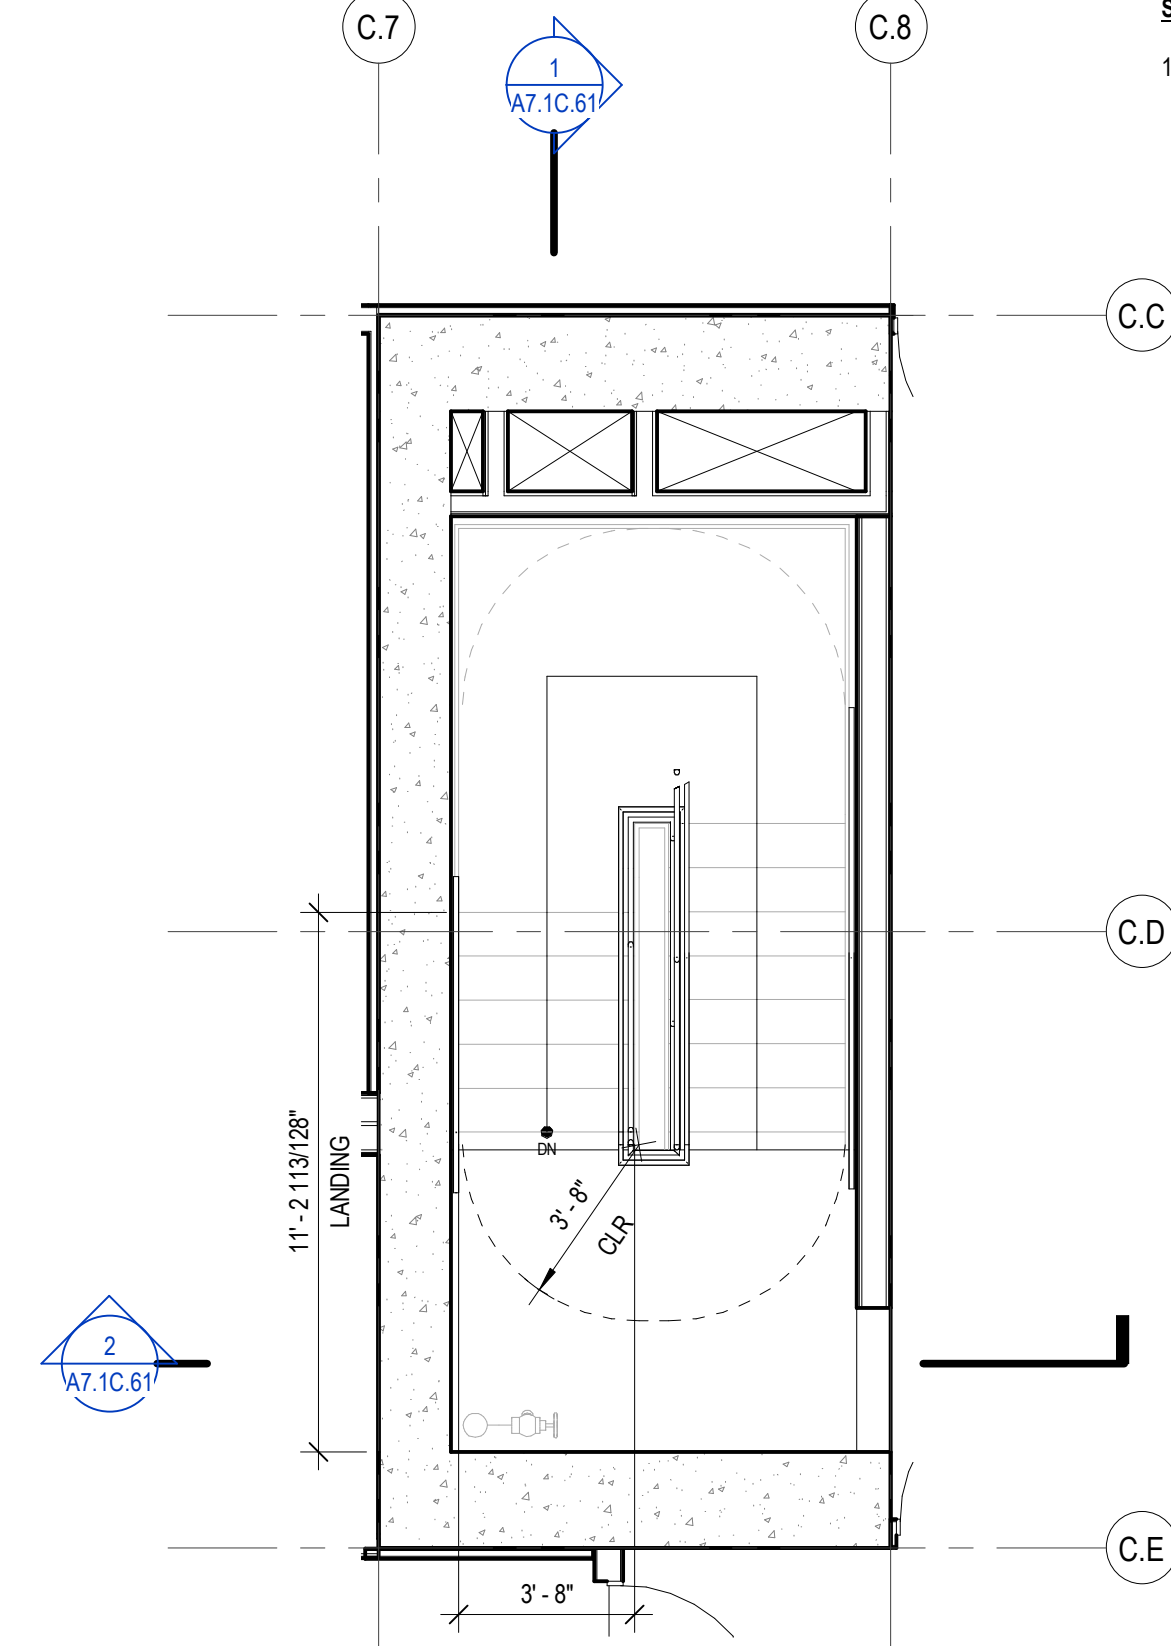


3 ENLARGED PLAN - STAIR - S06 - LEVEL 2
SCALE: 1/4" = 1'-0"

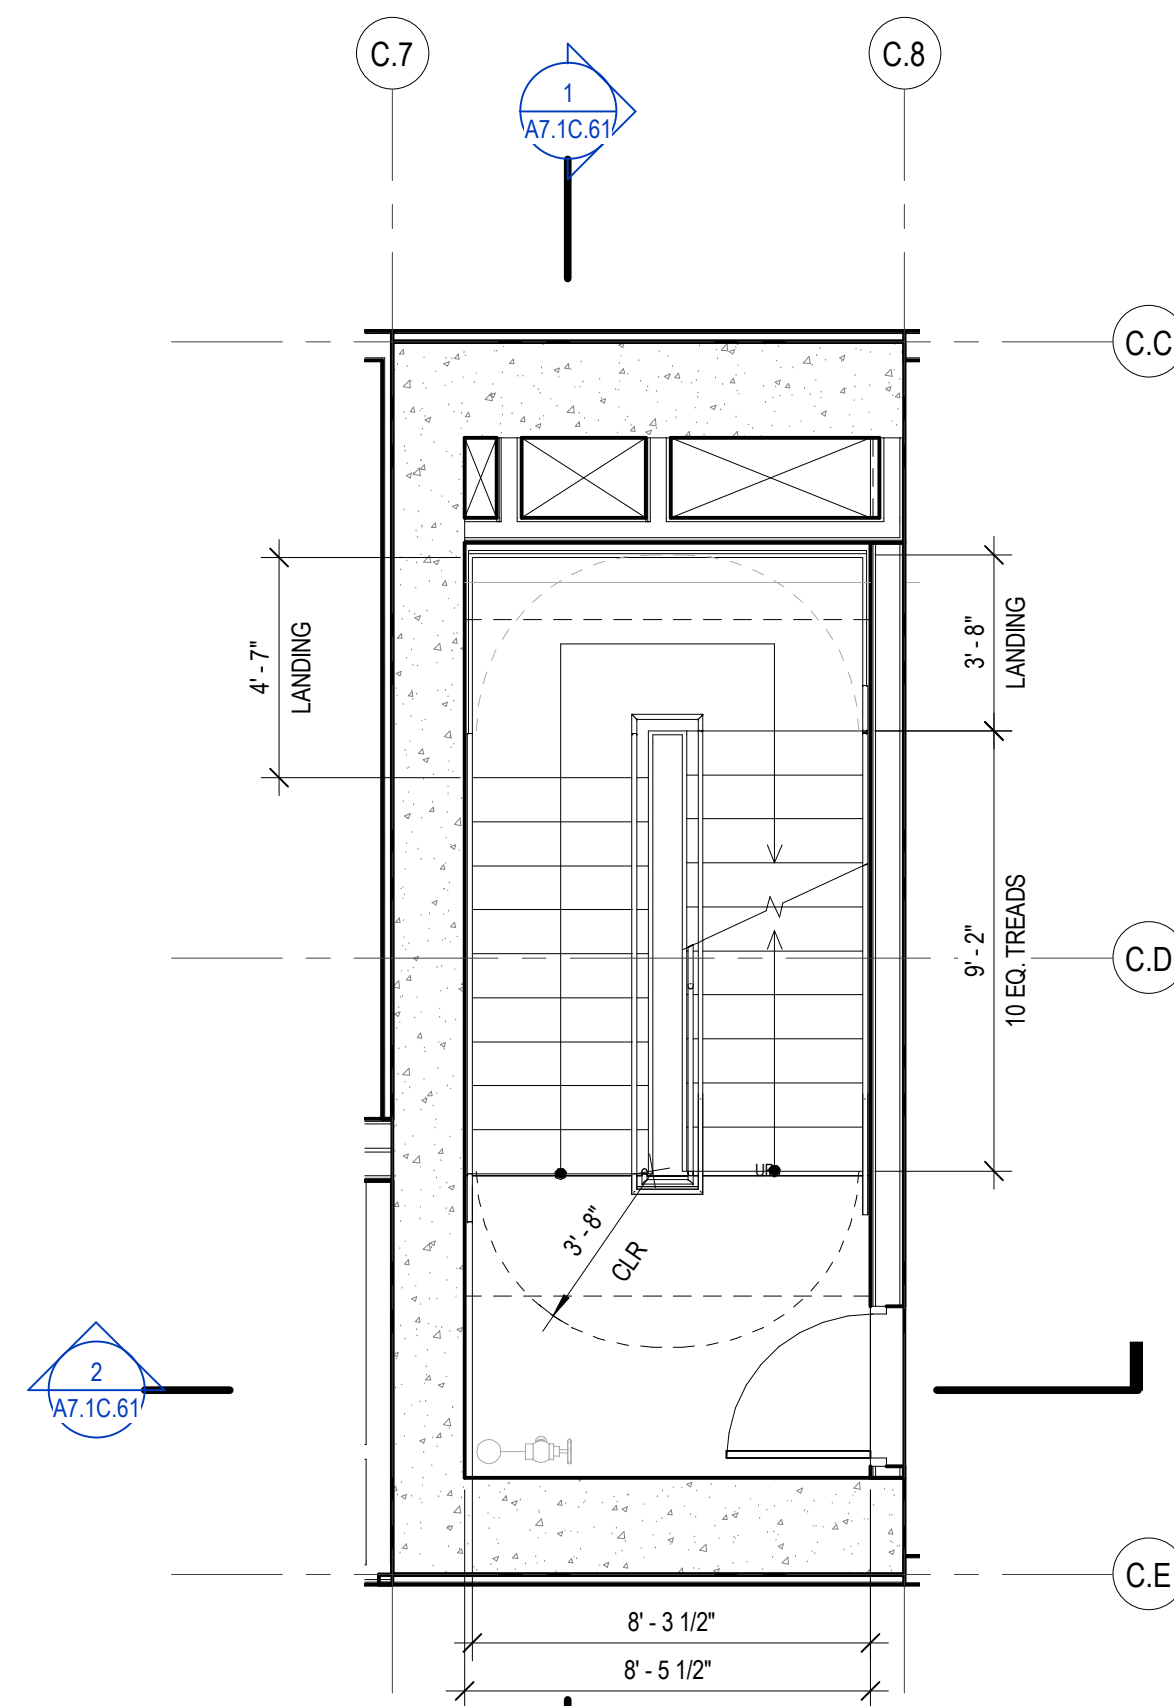


5 ENLARGED PLAN - STAIR - S06 - LEVEL 7
SCALE: 1/4" = 1'-0"

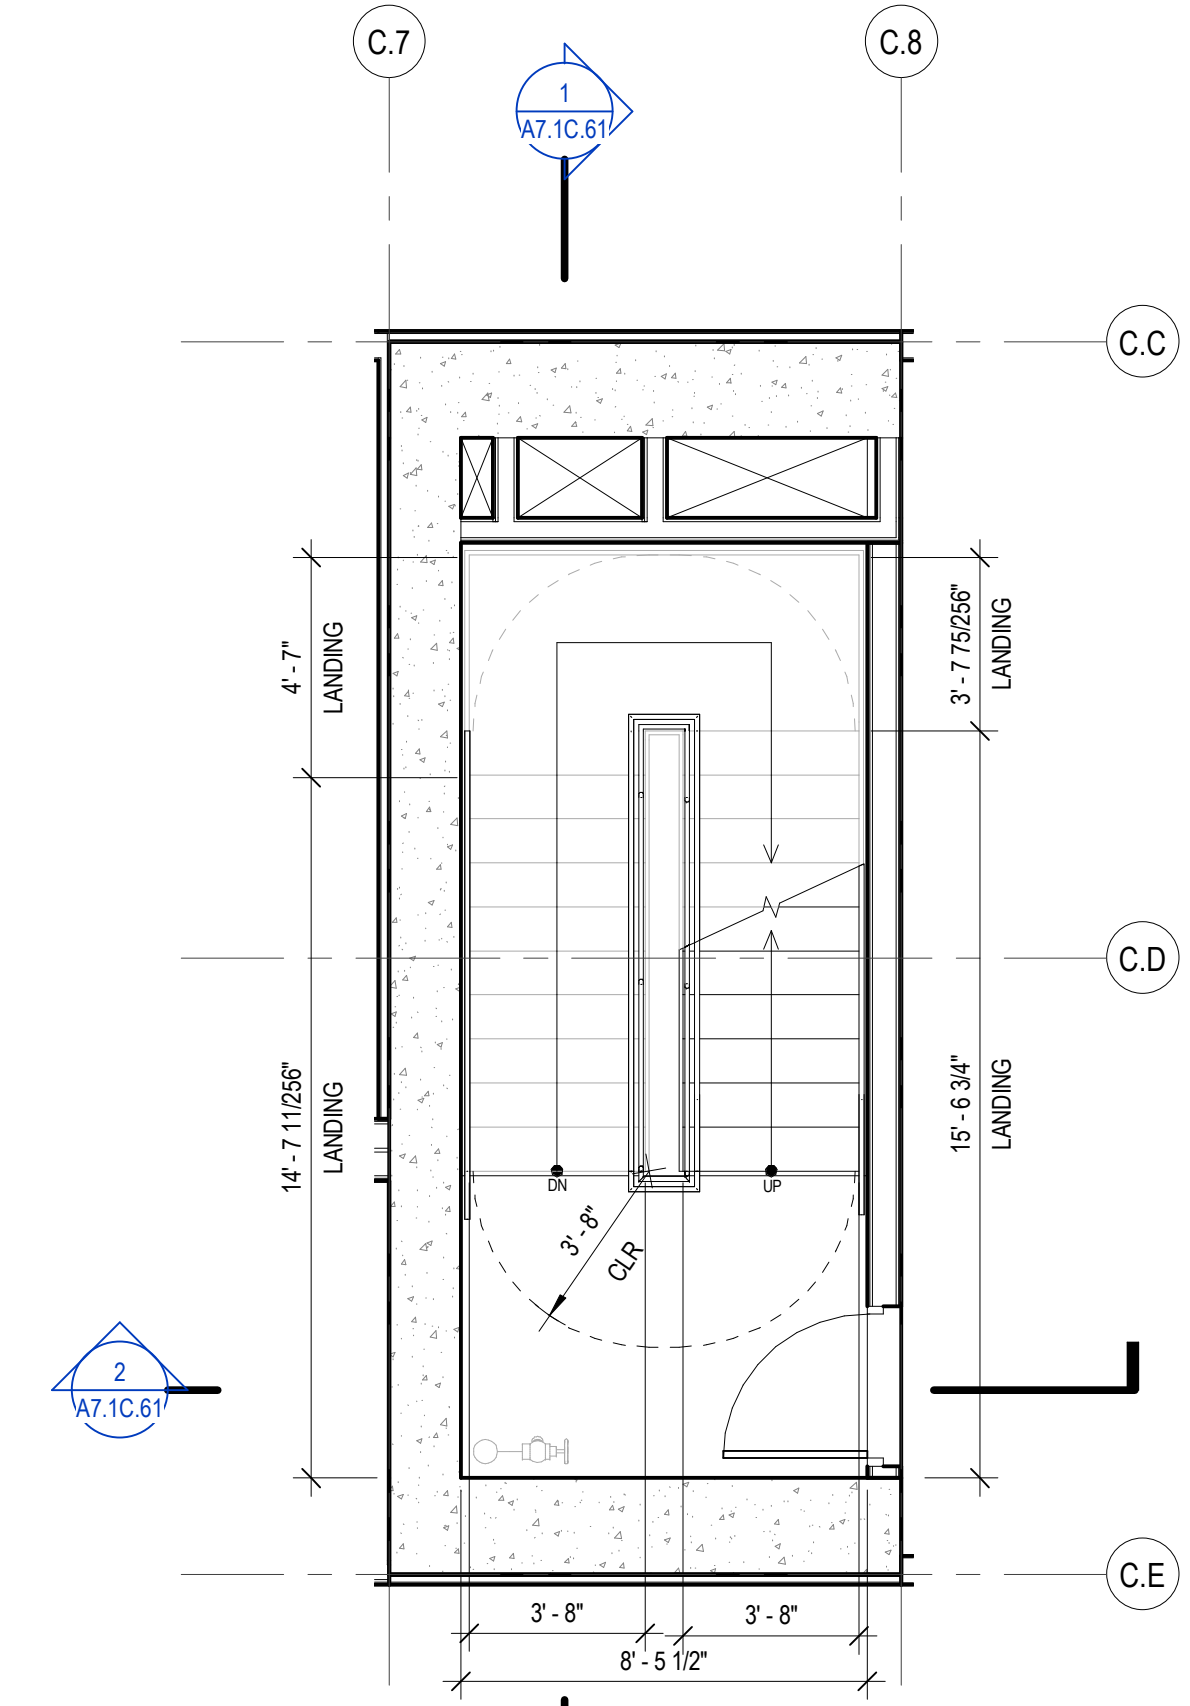


6 ENLARGED PLAN - STAIR - S06 - LEVEL 4
SCALE: 1/4" = 1'-0"

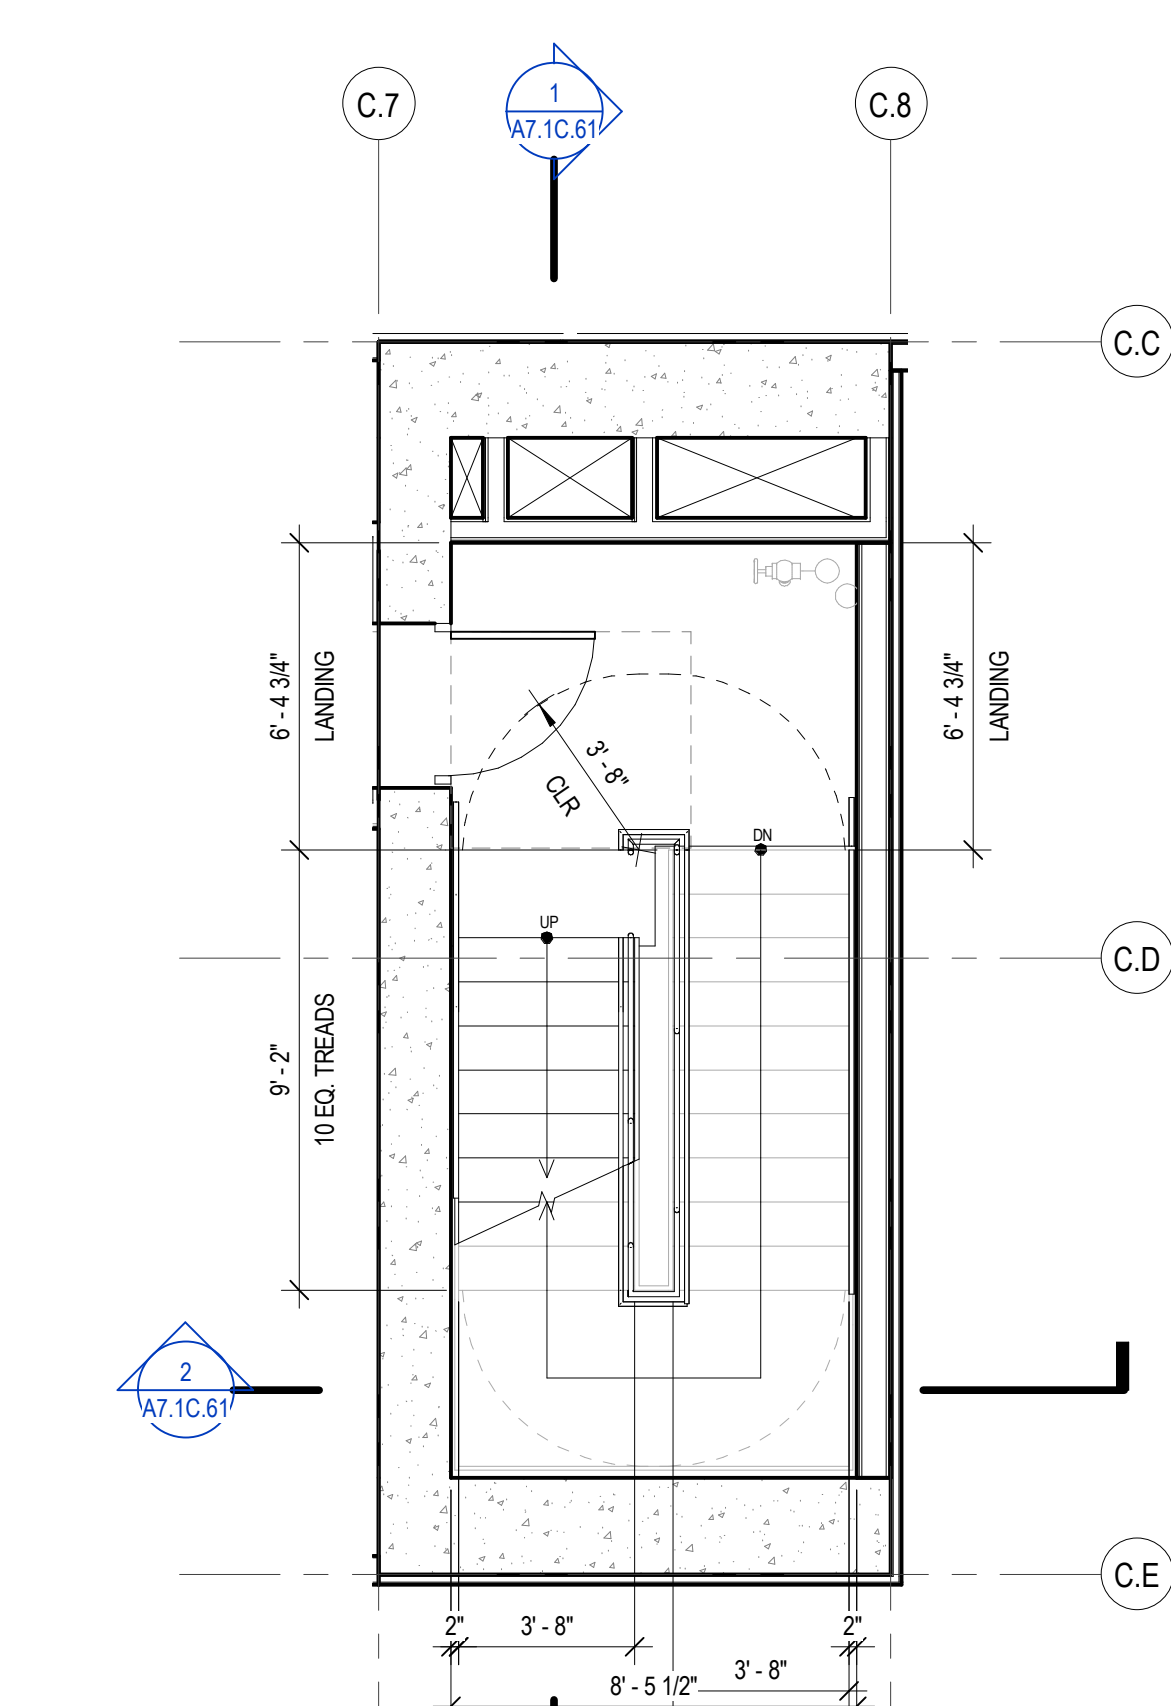


2 ENLARGED PLAN - STAIR - S06 - LEVEL 1
SCALE: 1/4" = 1'-0"

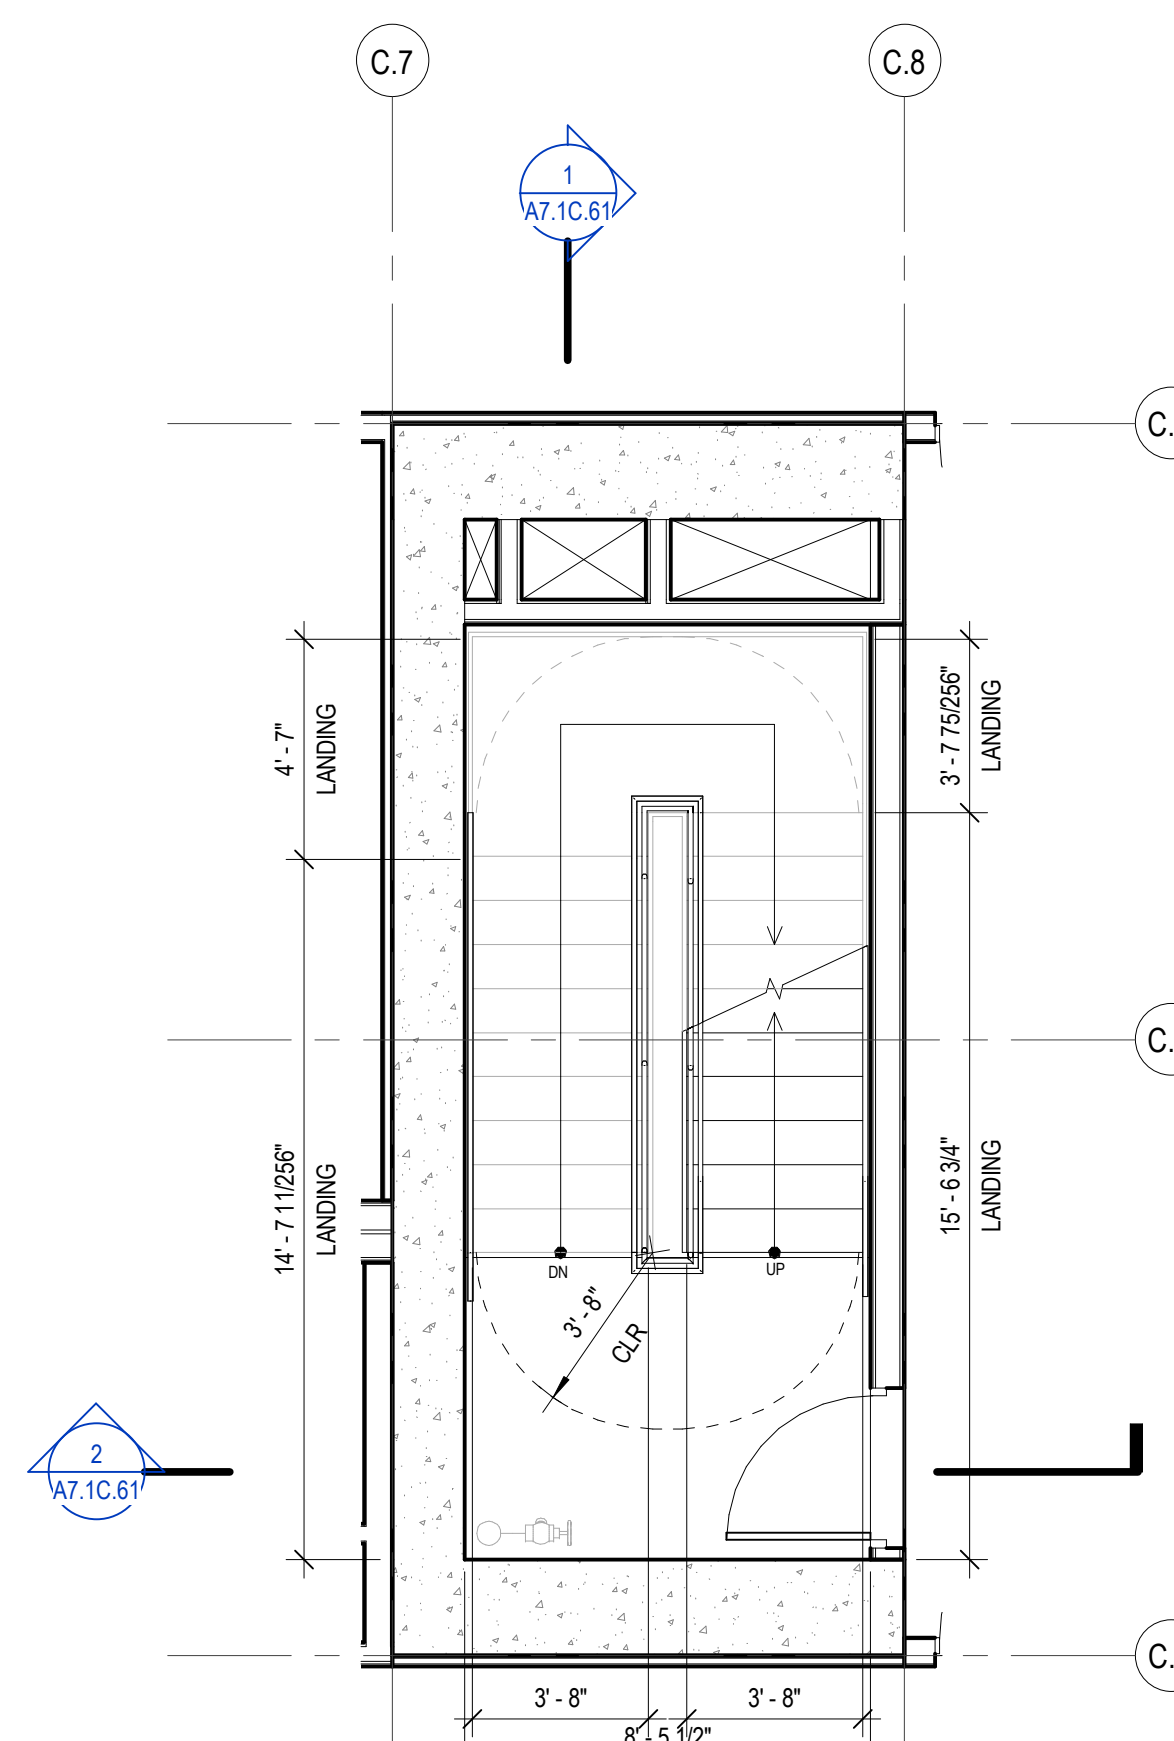

8 ENLARGED PLAN - STAIR - S06 - LEVEL 6
SCALE: 1/4" = 1'-0"


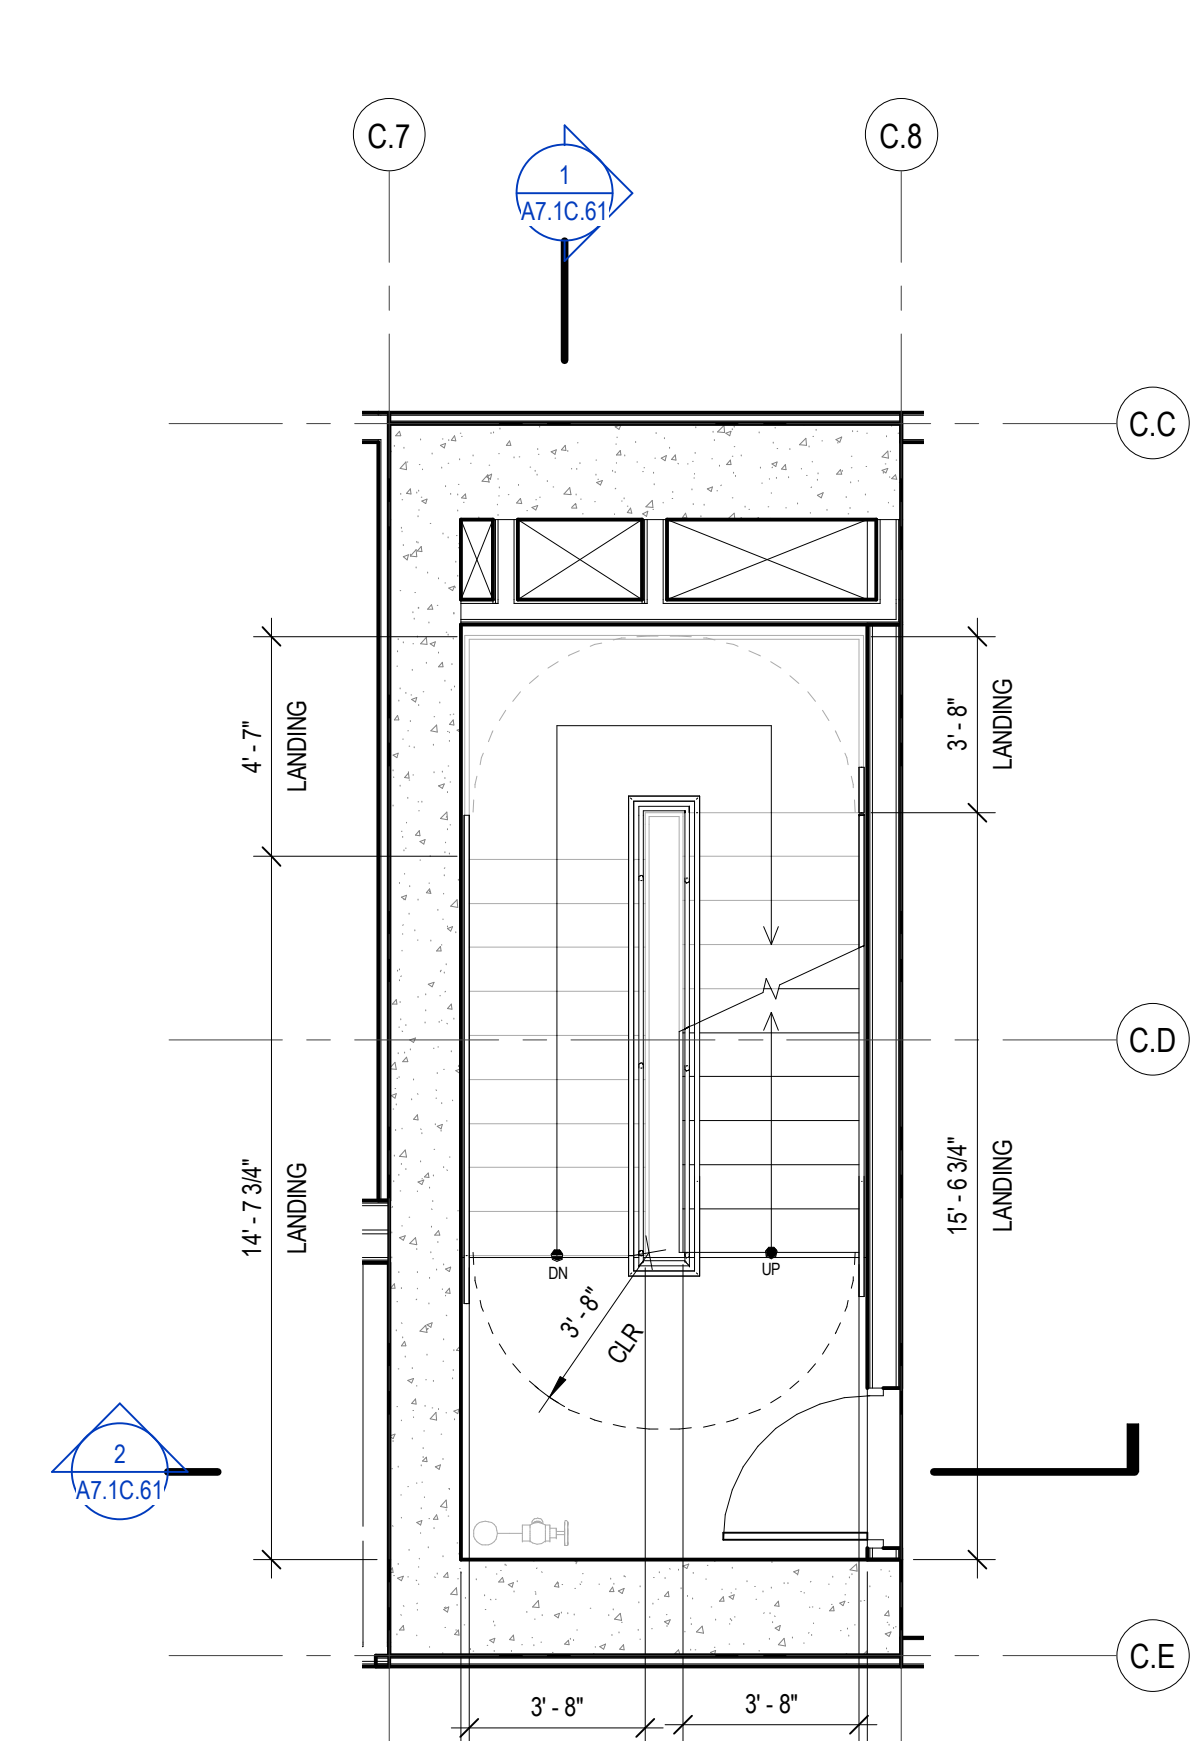


4 ENLARGED PLAN - STAIR - S06 - LEVEL 3
SCALE: 1/4" = 1'-0"

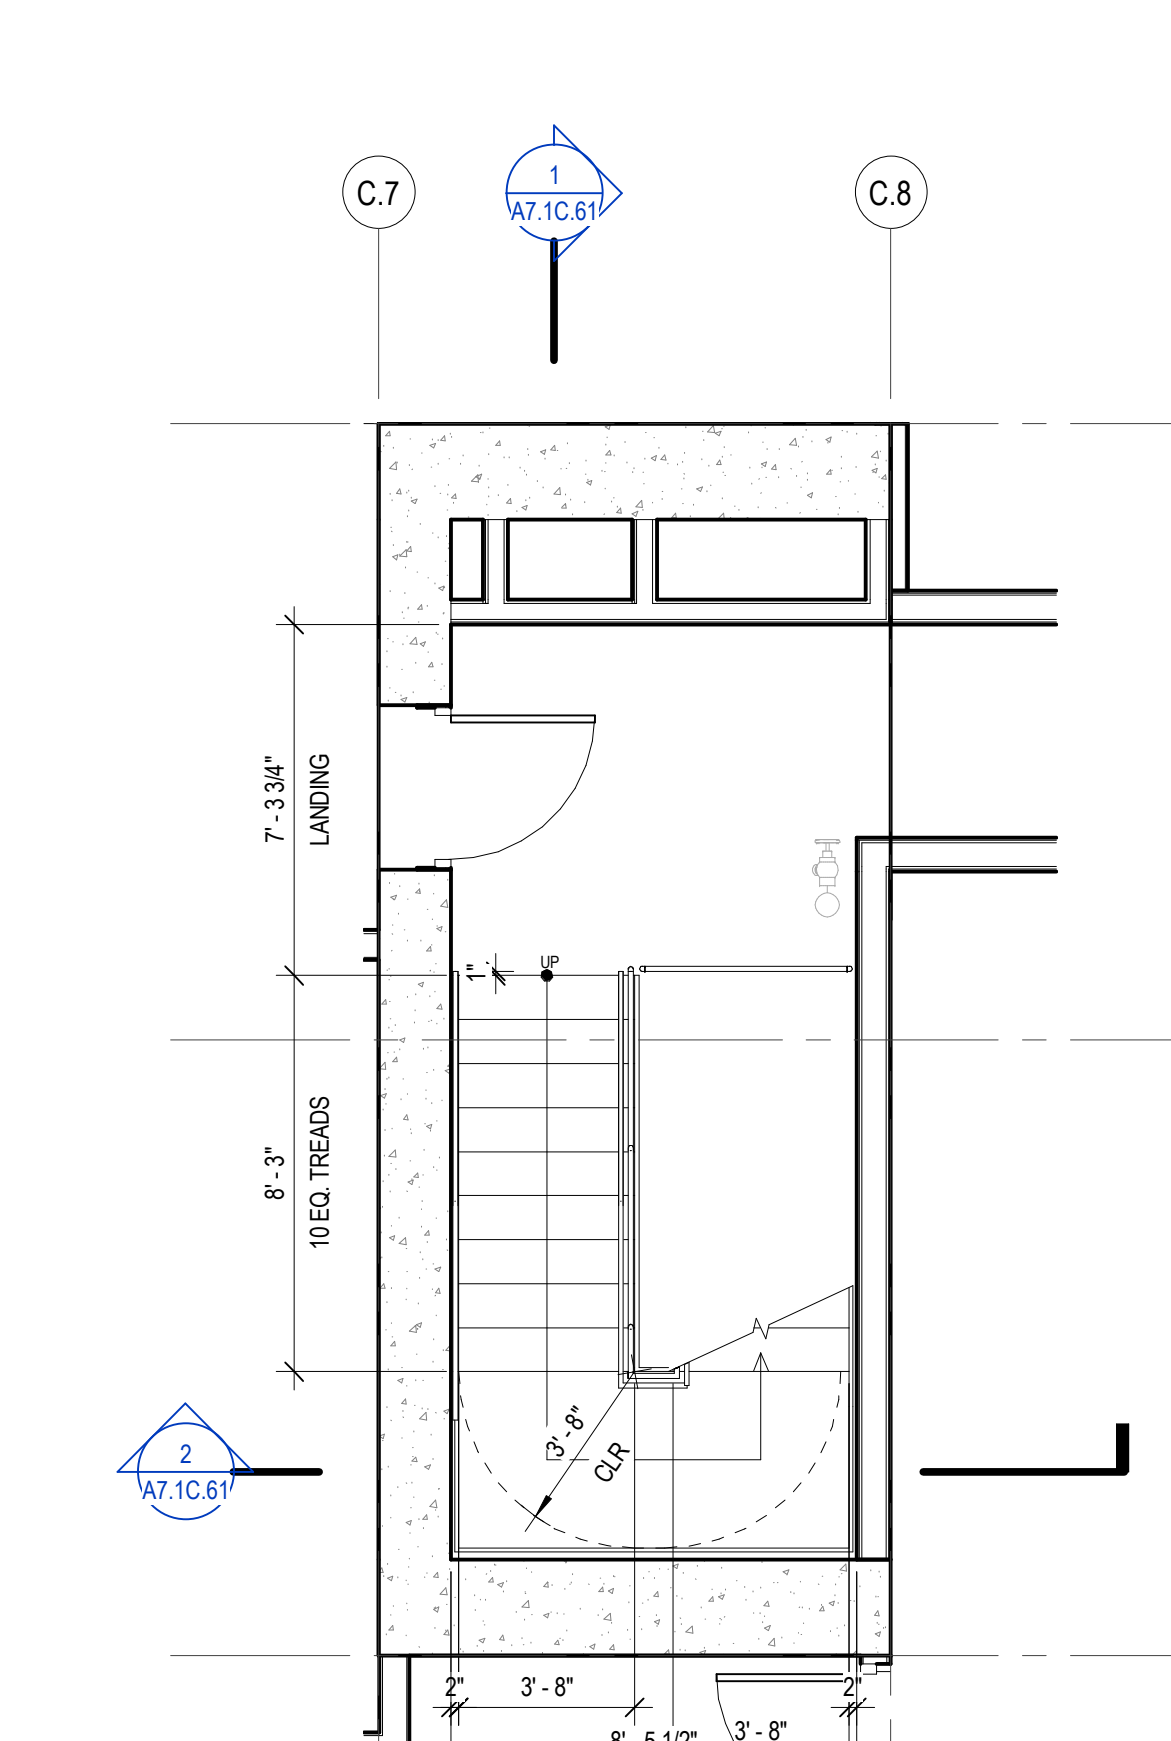


1 ENLARGED PLAN - STAIR - S06 - PARKING LEVEL
SCALE: 1/4" = 1'-0"

STAIRS GENERAL NOTES
1 EGRESS STAIRS TO BE STEEL PAN
CONCRETE STAIR

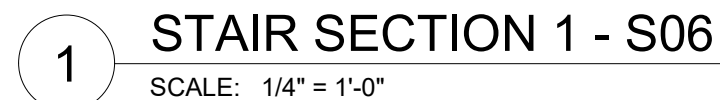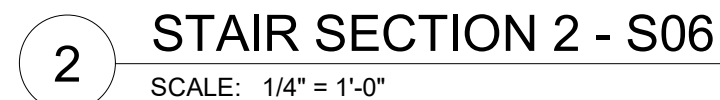

A7.1C.61

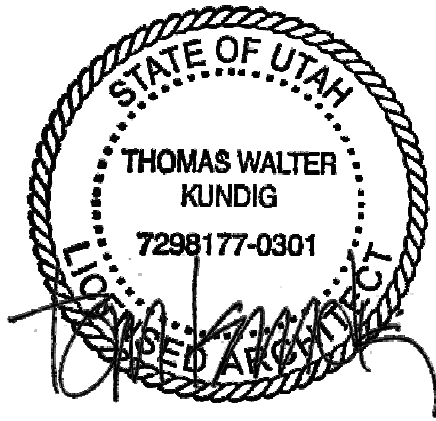

109 South Jackson St. Suite 600
Seattle, Washington 98104 USA
+1 206 424 3810 olsonkunding.com

Olson Kundig

SOMMET BLANC
9300 MARSSAC AVE
PARK CITY, UT 84060



Aspen Group USA, LLC
PO Box 980022
Park City, Utah 84098

Pool Consultant
Cloward H2O
2696 N University Ave, Suite 200
Provo, UT 84604

Landscape Architect
EPG Design
6949 South High Tech Drive, Suite 100
Midvale, Utah 84047

Specifications Writer
Friday Group
88 Mainelli Road
Middlebury, VT

Code Consultant
Holmes
600 1st Avenue, Suite 200A
Seattle, WA 98104

Fire Protection Engineer
Jensen Hughes
One Research Drive, Suite 305C
Westborough, MA 01581

Vertical Transportation Consultant
Larch Bates
19519 North Creek Parkway, Suite 304
Bothell, WA 98011

Structural Engineer
Magnusson Klemencic Associates
1301 5th Ave, Suite 3200
Seattle, WA 98101

Lighting Designer
O
319 SE MLK Blvd, Suite 210
Portland, Oregon 97219

Building Envelope Consultant
RDH
2101 N 34th St
Seattle, WA 98103

Accessibility Consultant
Studio Pacifica
2144 Westlake Ave N, Suite F
Seattle, WA 98109

MEP Engineer
WSP USA
1001 Fourth Ave., Suite 3100
Seattle, WA 98154

principal architect TK, KM
project manager TM, JB, LB, MD
drawn by SK, SS, JR, CP, AL
checked by NH, EK, BD, EB
checked by Checker
job no. 2052
date 11/18/2022

revisions:

no. date by

ISSUED FOR CONSTRUCTION


11/18/2022

VERTICAL CIRCULATION
- STAIR 13 - ENLARGED
ELEVATIONS &
SECTIONS


A7.1C.73

STAIRS GENERAL NOTES


1. EGRESS STAIRS TO BE STEEL PAN
CONCRETE STAIR

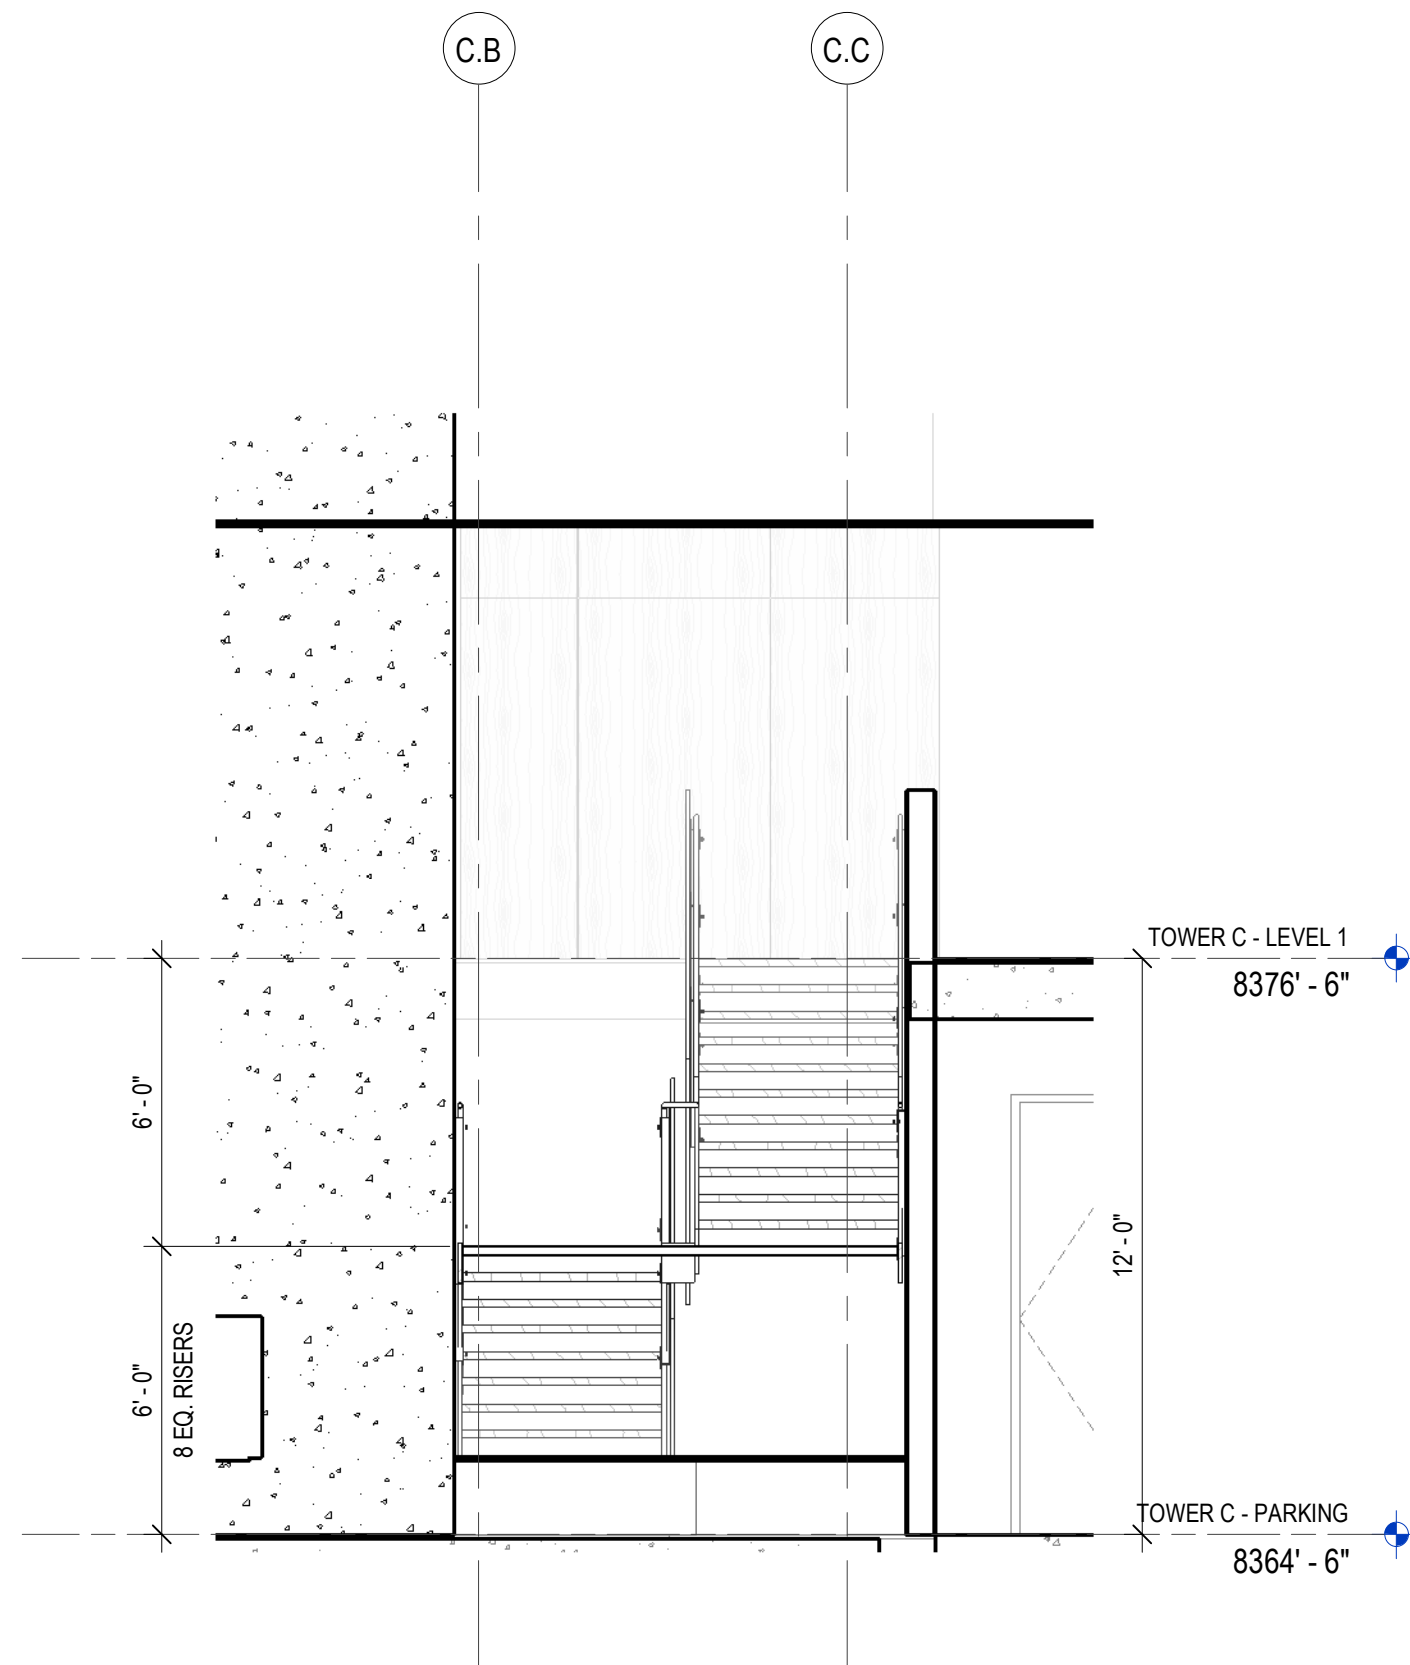


4 STAIR SECTION 2 - S14
SCALE: 1/4" = 1'-0"

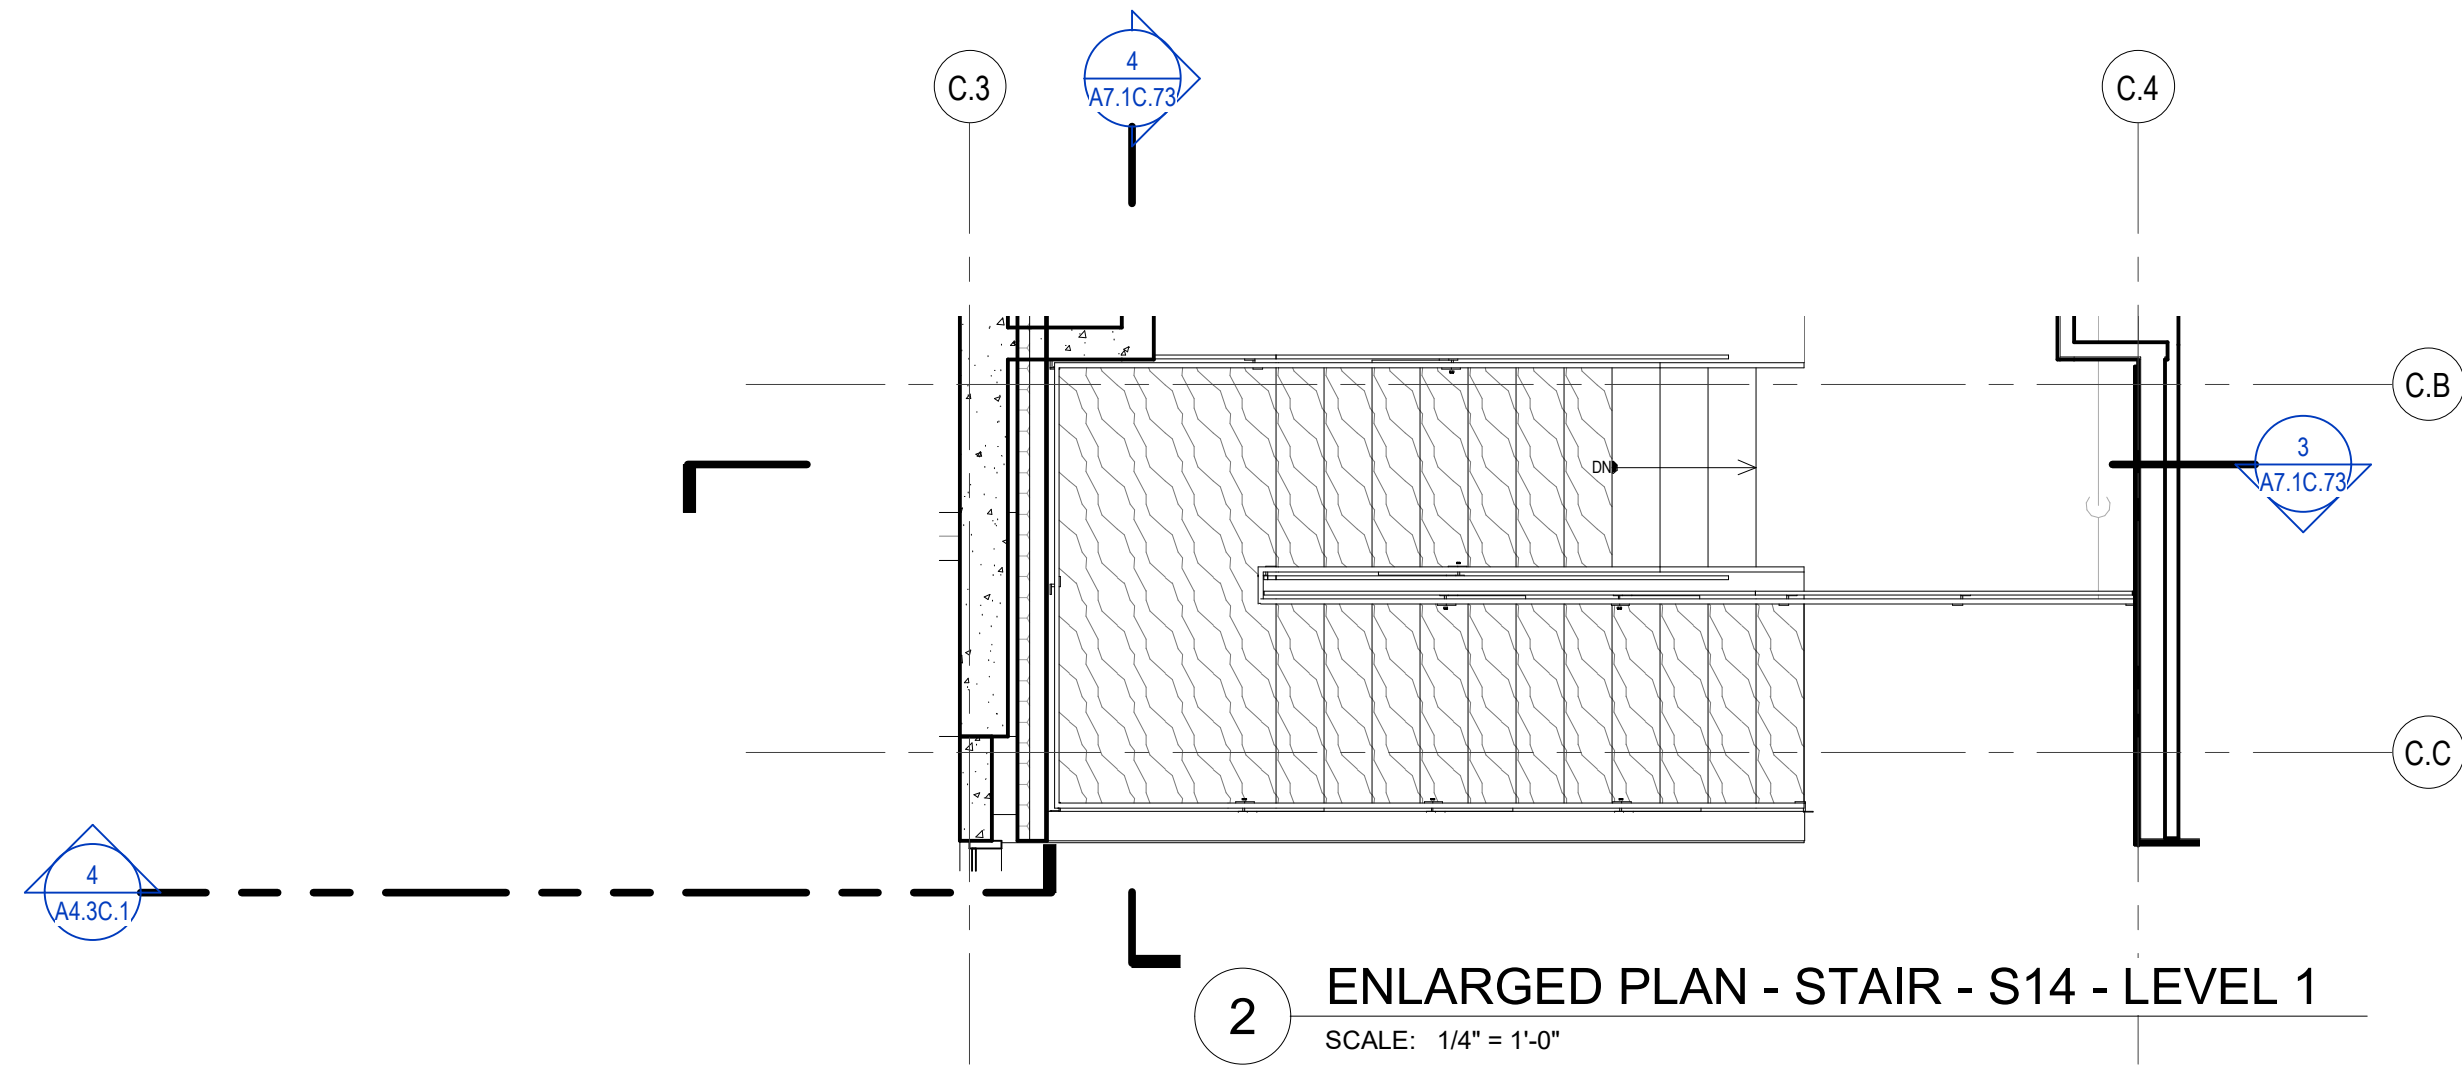


2 ENLARGED PLAN - STAIR - S14 - LEVEL 1
SCALE: 1/4" = 1'-0"

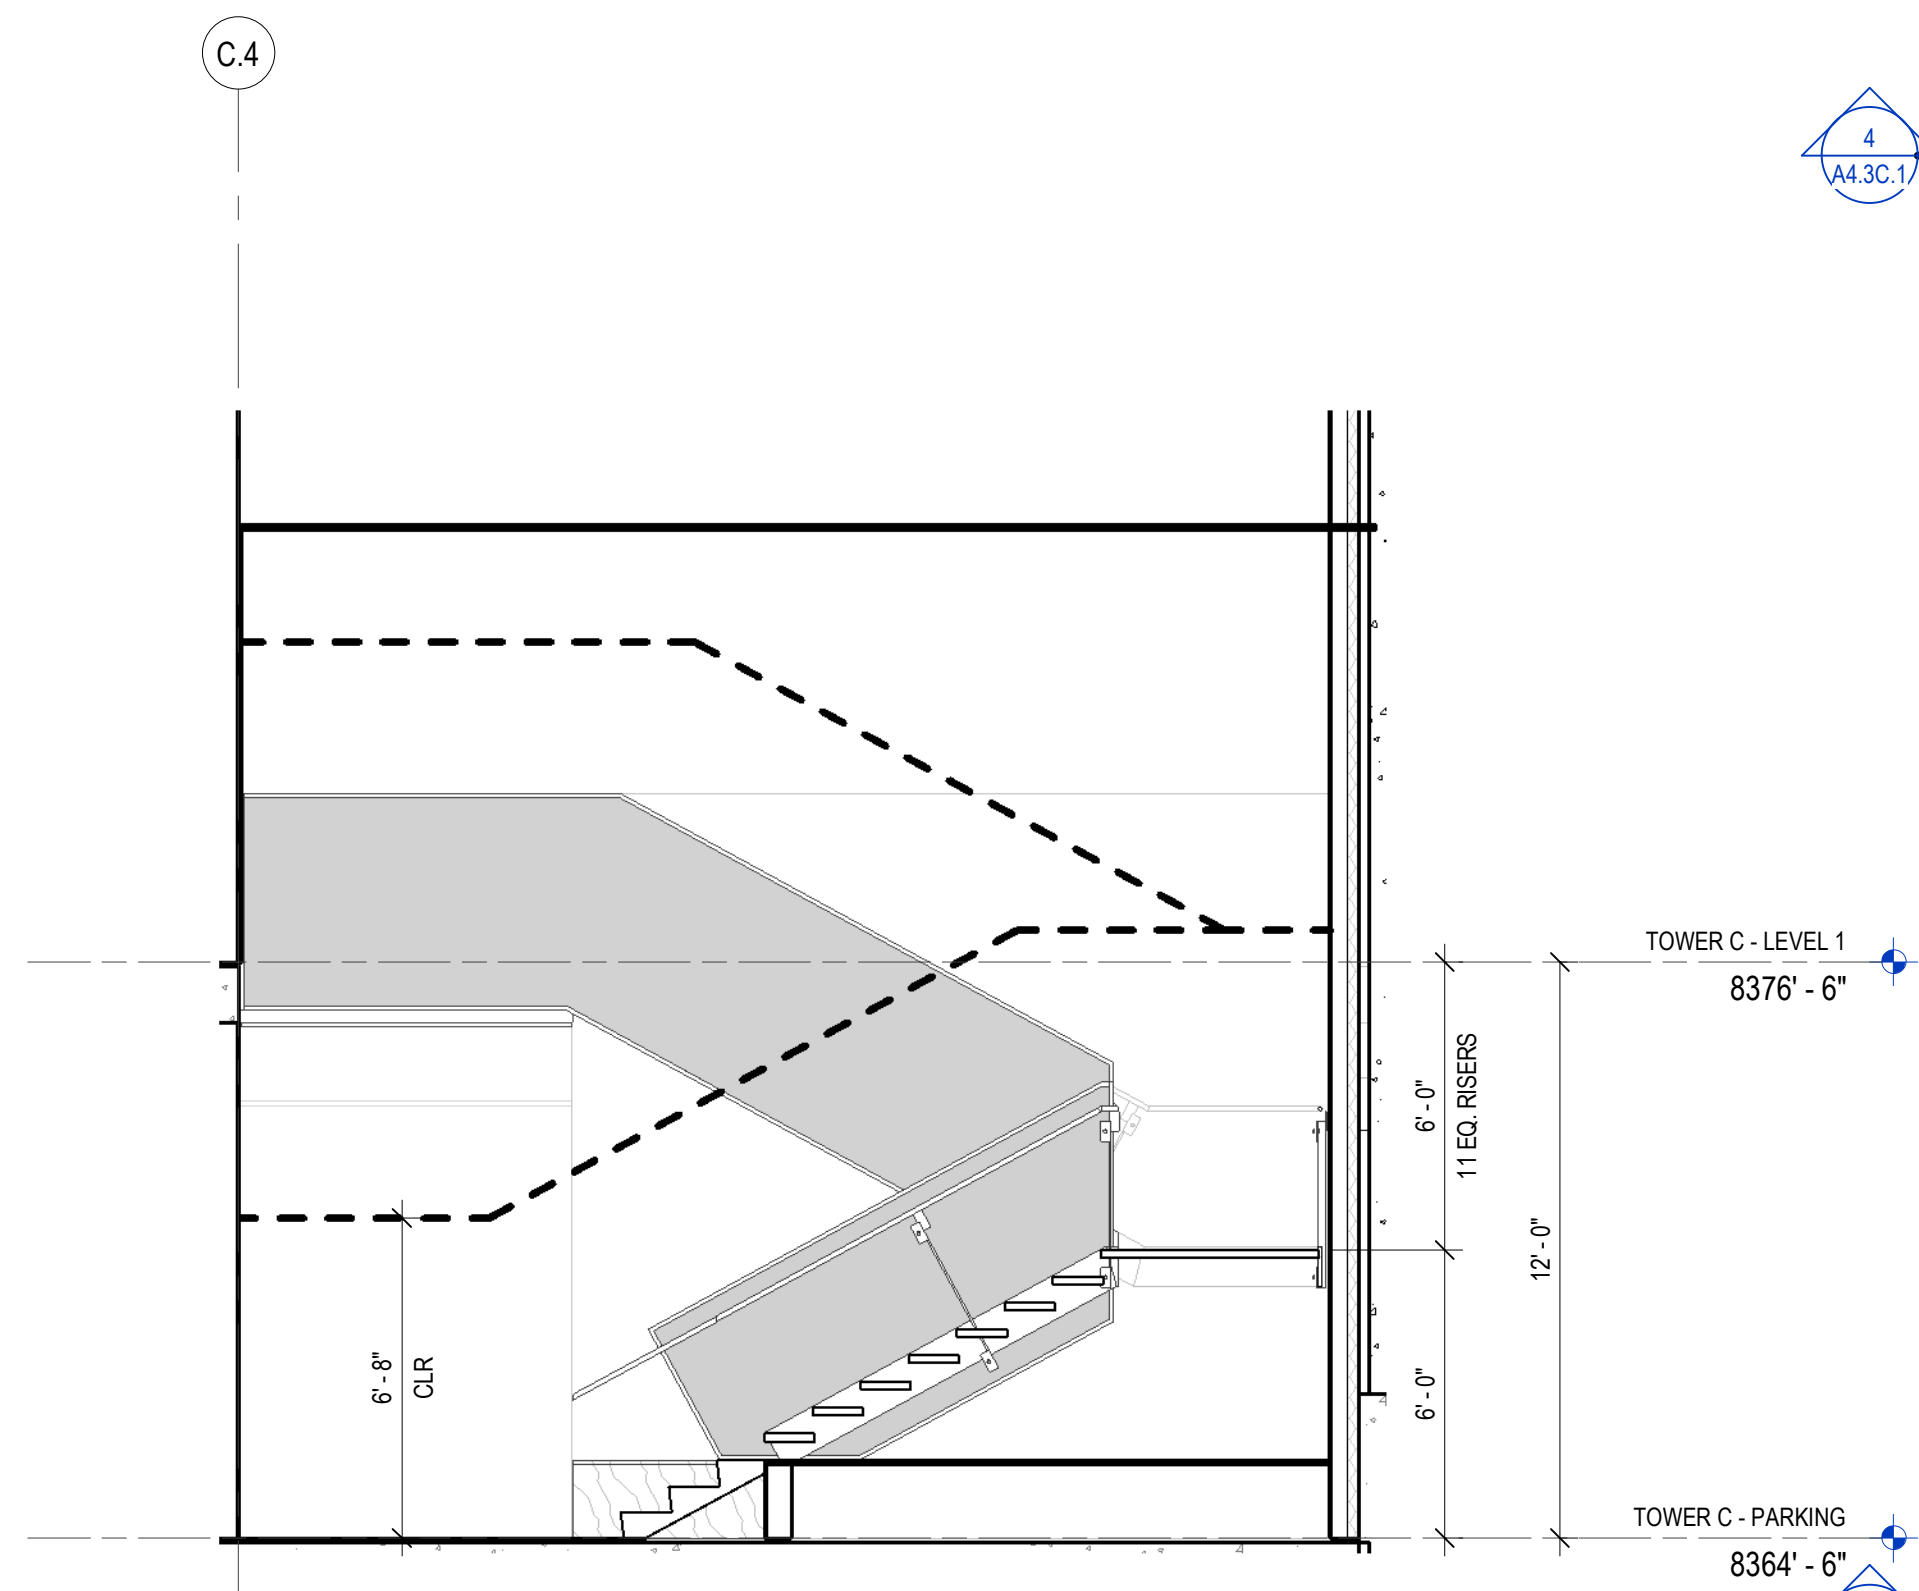


3 STAIR SECTION 1 - S14
SCALE: 1/4" = 1'-0"

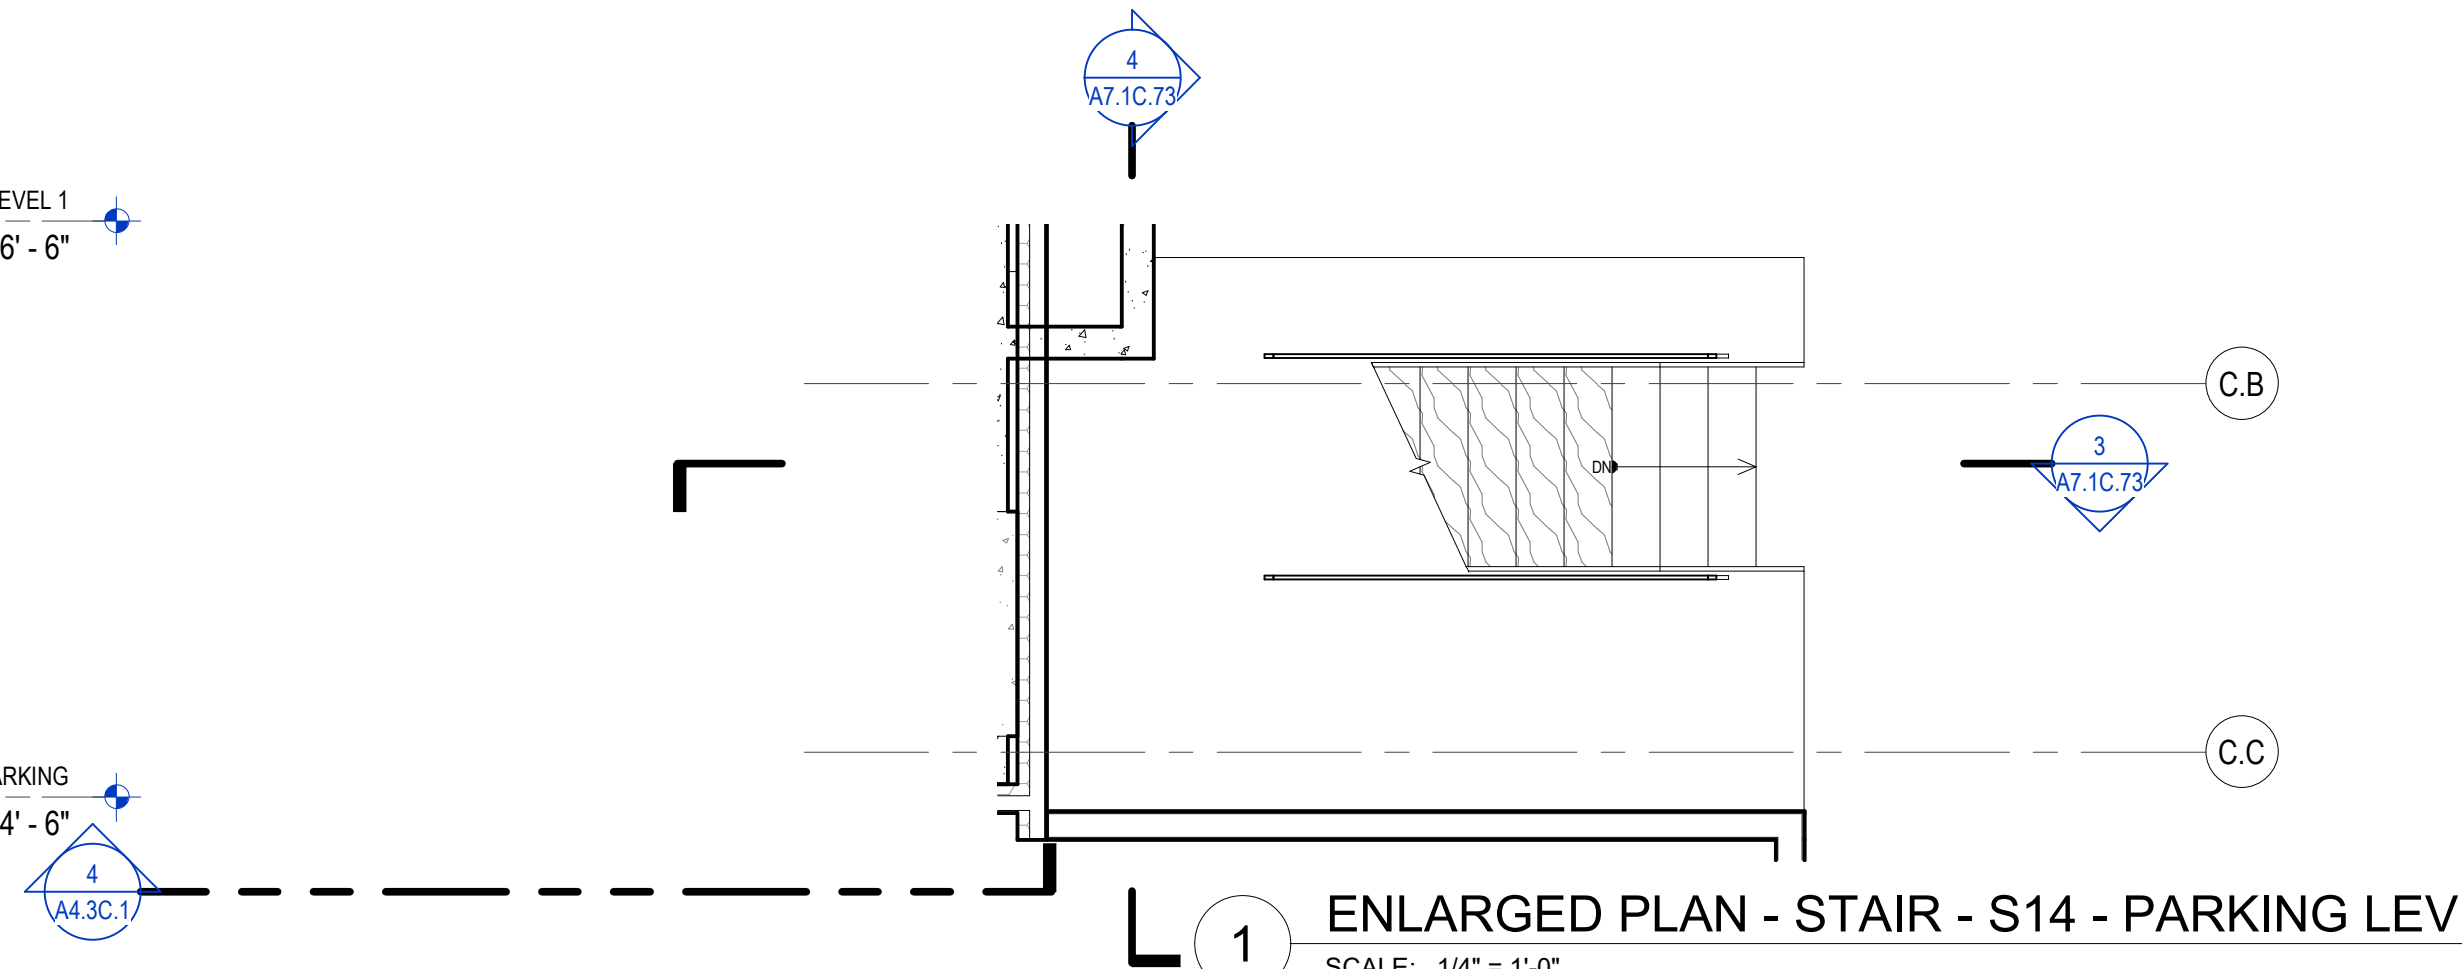


1 ENLARGED PLAN - STAIR - S14 - PARKING LEVEL
SCALE: 1/4" = 1'-0"

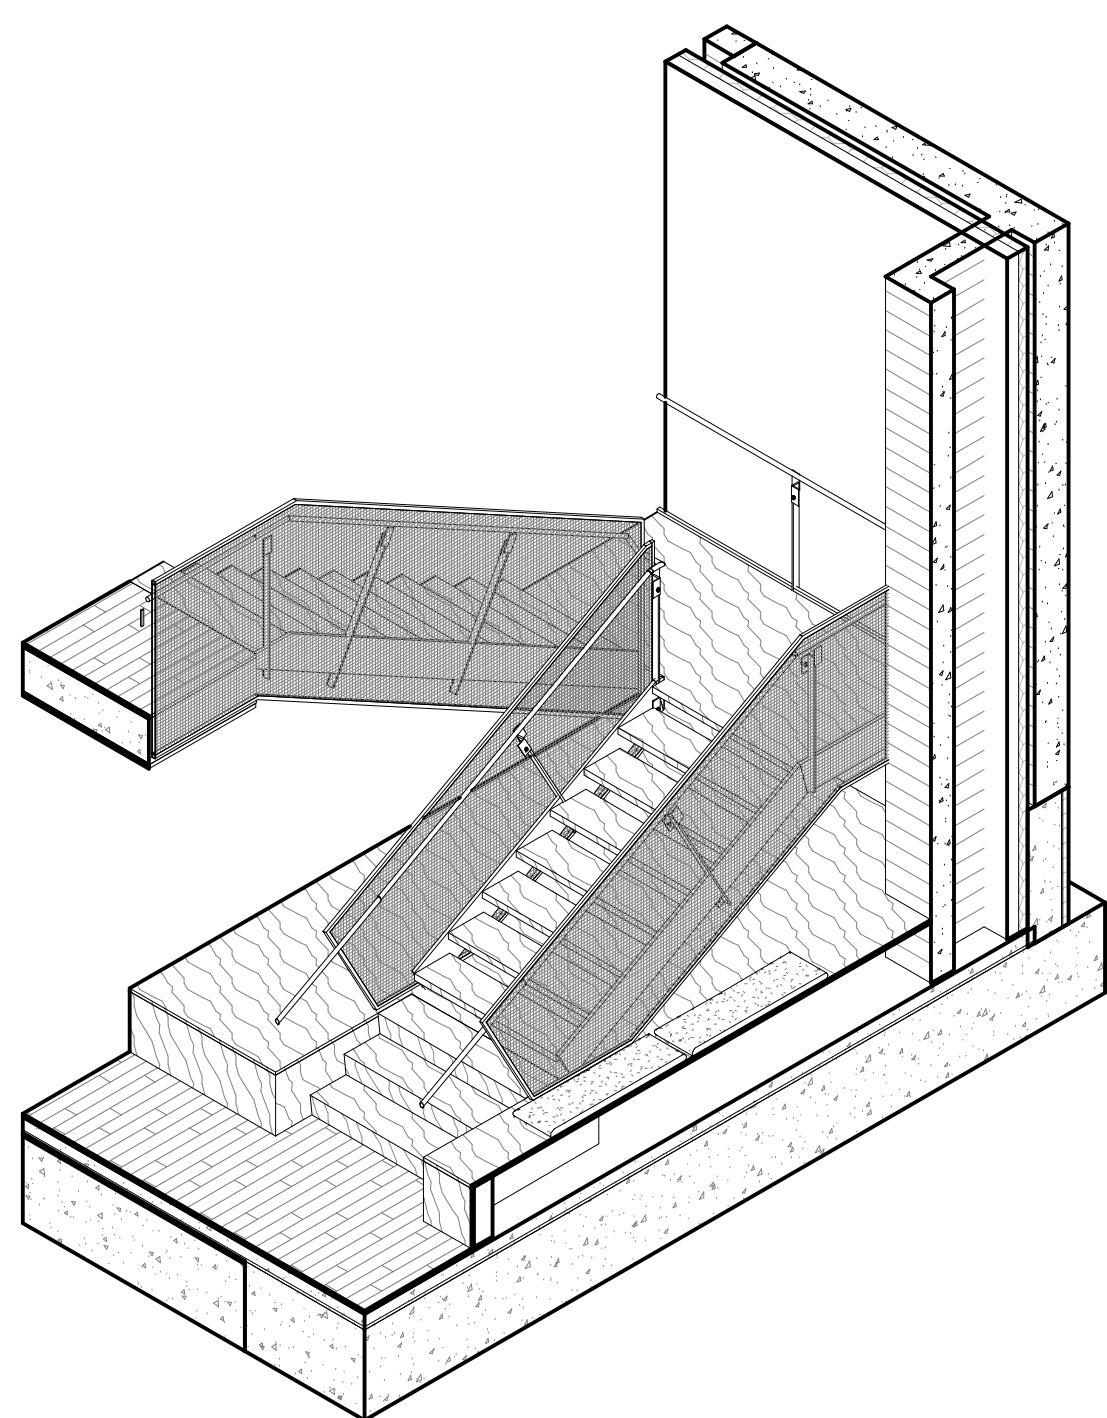


5 STAIR AXON - S14
SCALE:

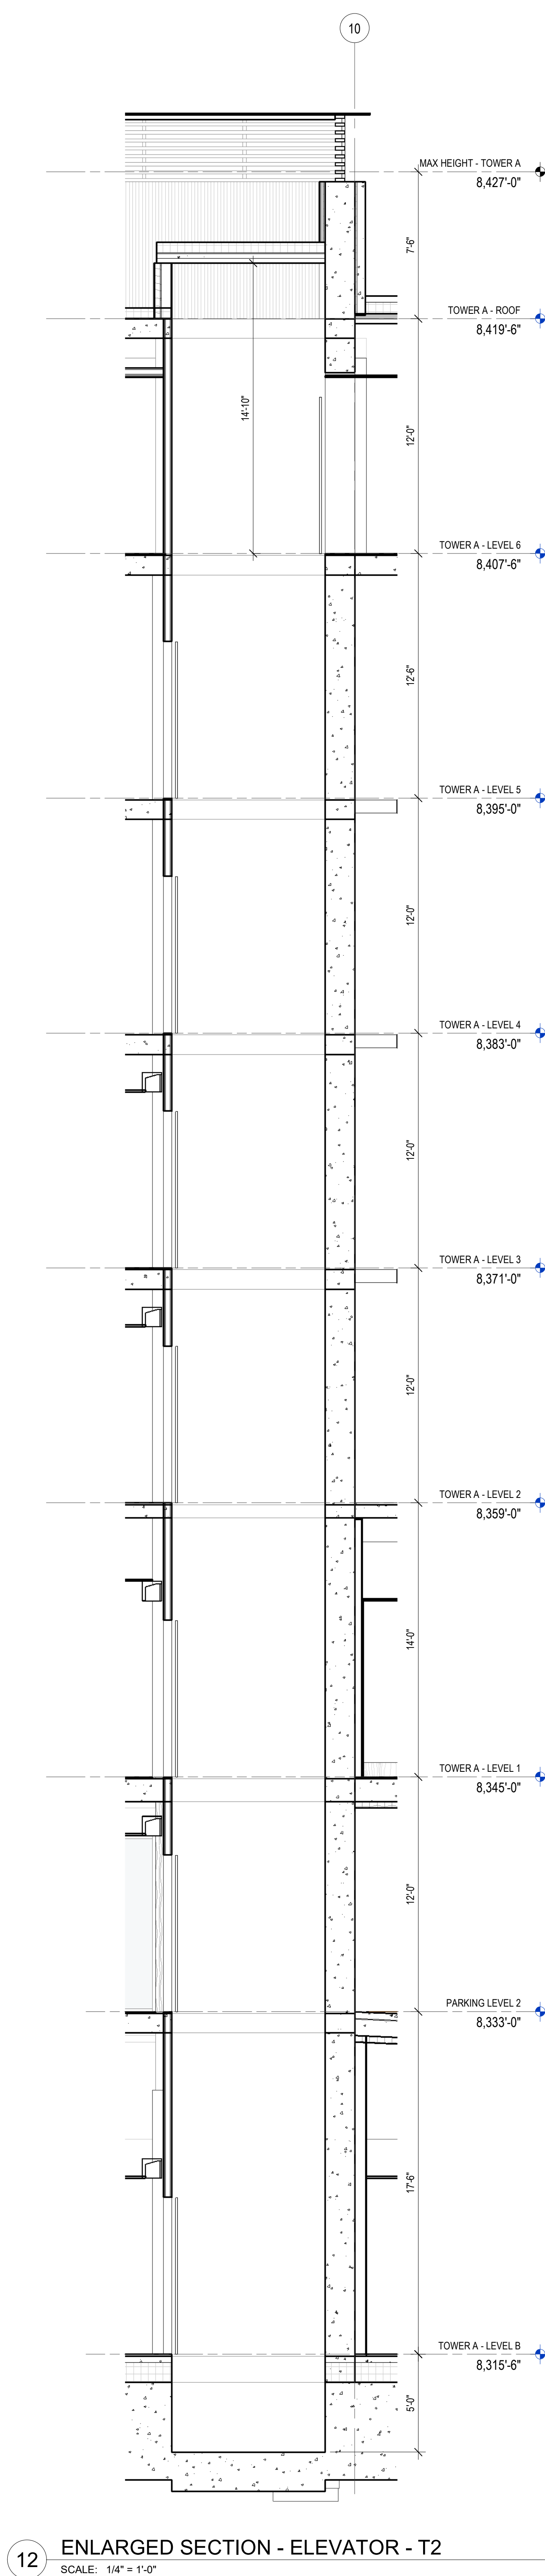


12 ENLARGED SECTION - ELEVATOR - T2
SCALE: 1/4" = 1'-0"

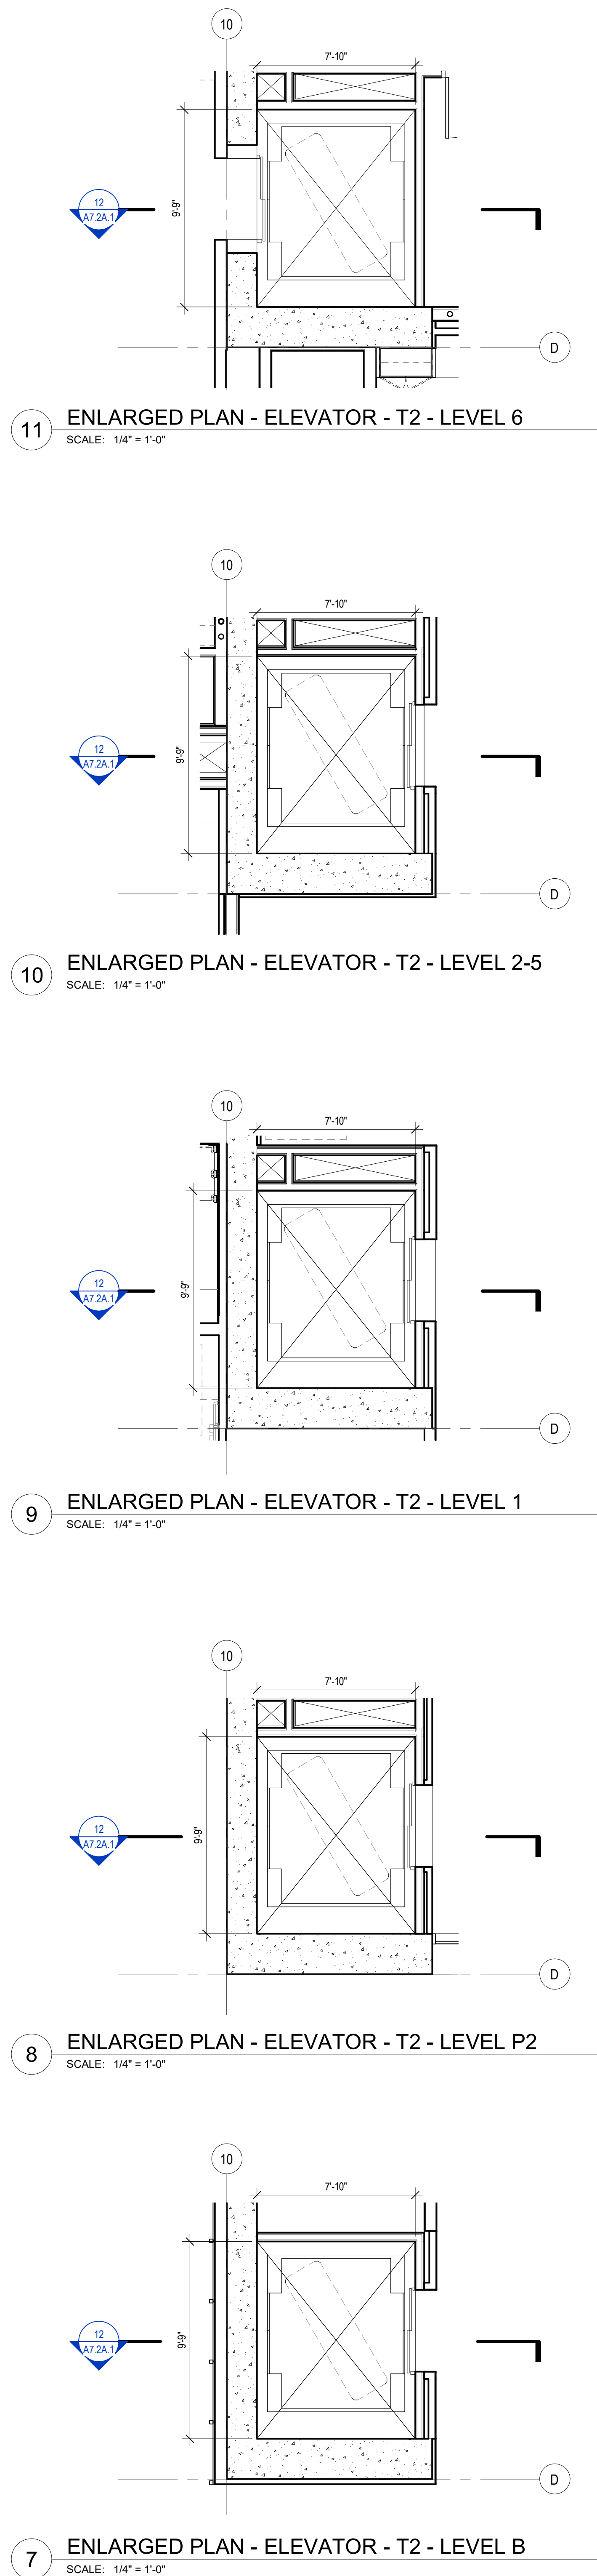

7 ENLARGED PLAN - ELEVATOR - T2 - LEVEL B
SCALE: 1/4" = 1'-0"

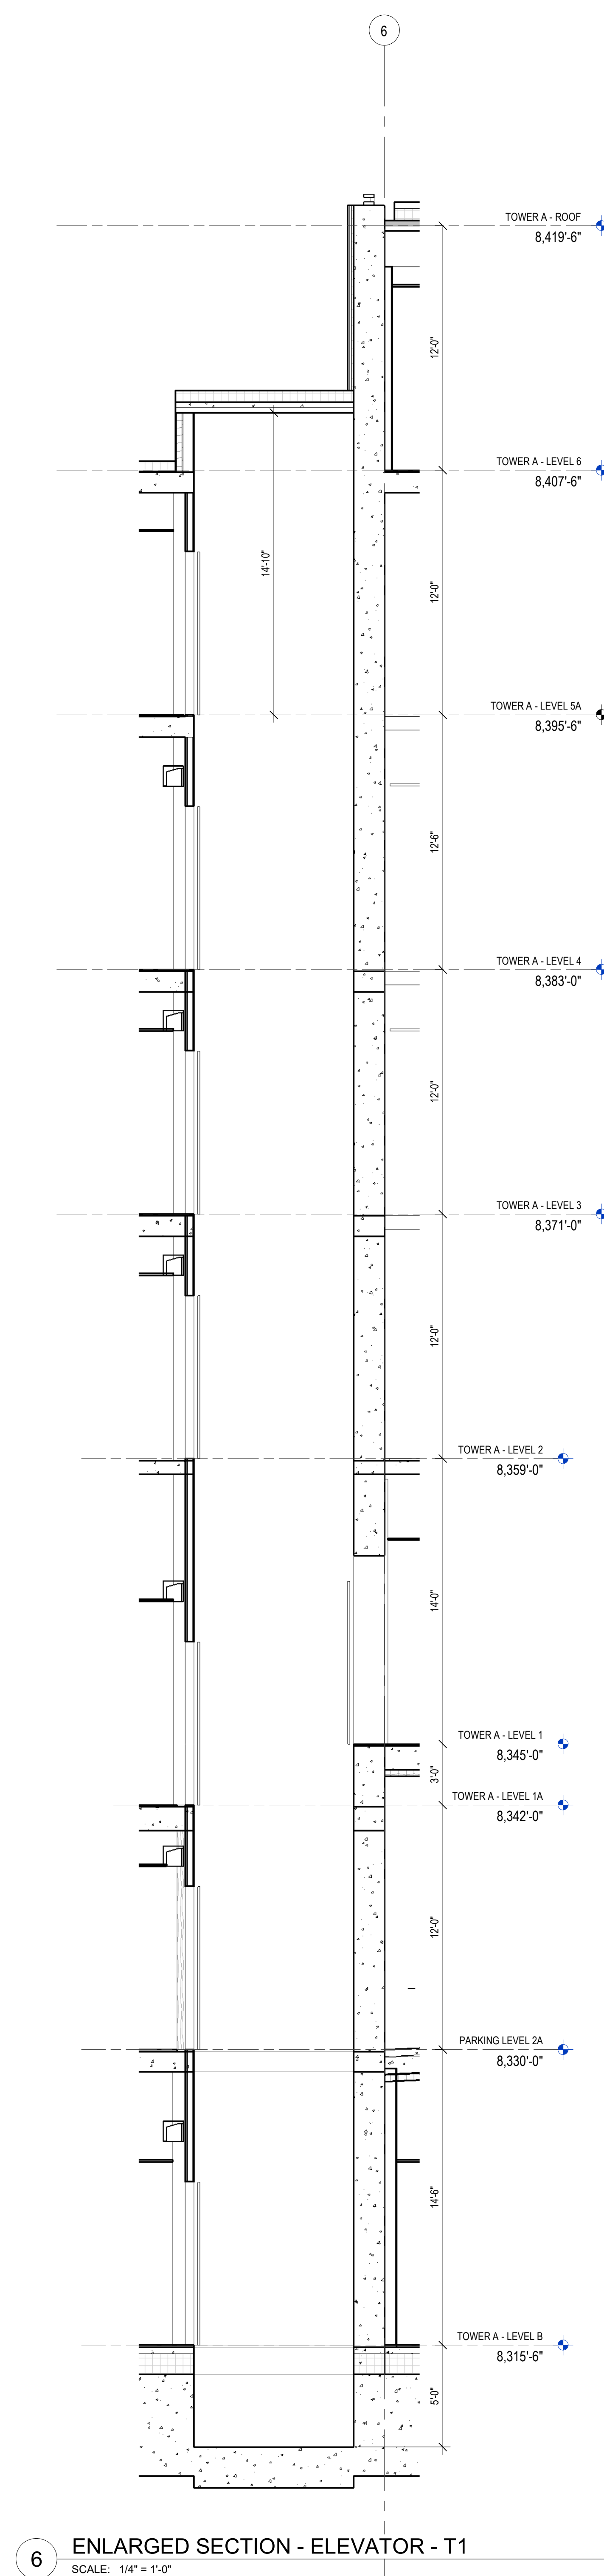

6 ENLARGED SECTION - ELEVATOR - T1
SCALE: 1/4" = 1'-0"

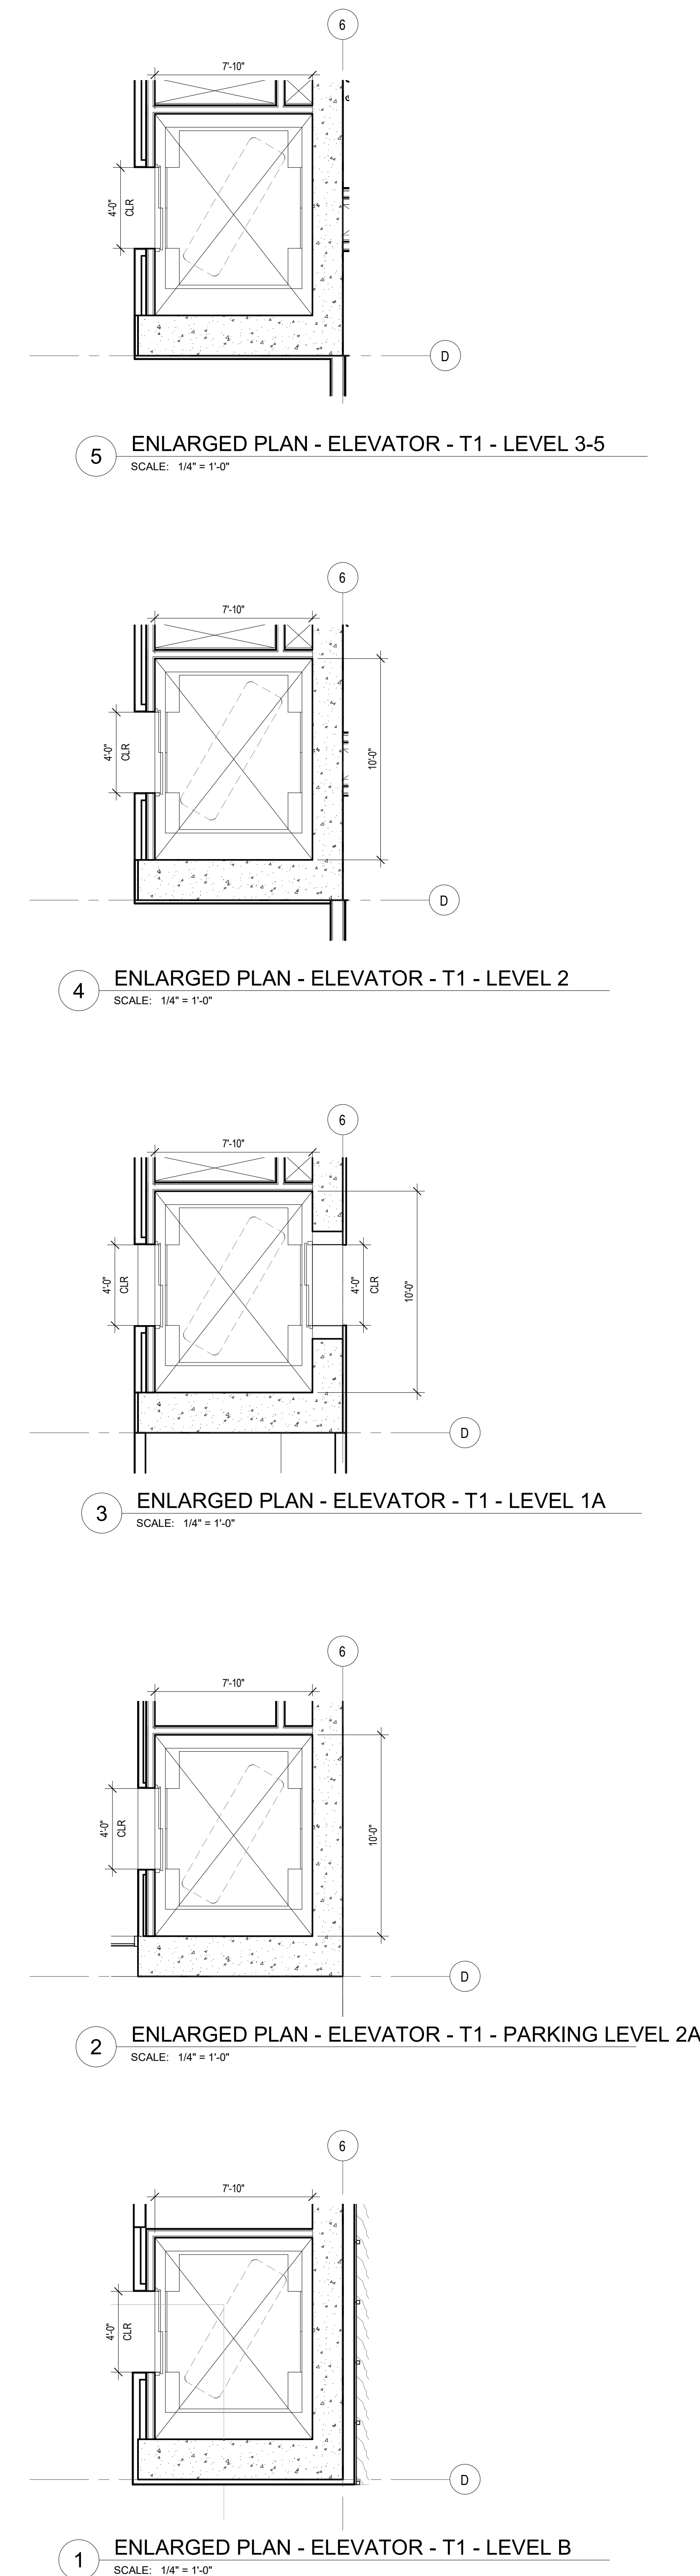

1 ENLARGED PLAN - ELEVATOR - T1 - LEVEL B
SCALE: 1/4" = 1'-0"



109 South Jackson St, Suite 600
Seattle, Washington 98104 USA
+1 206 424 1810 olsonkundig.com

Olson Kundig

SOMMET BLANC
9300 MARSSAC AVE
PARK CITY, UT 84060



Aspen Group USA, LLC
PO Box 980022
Park City, Utah 84098

Pool Consultant
Cloward H2O
2696 N University Ave, Suite 200
Provo, UT 84604

Landscape Architect
EPG Design
6948 South High Tech Drive, Suite 100
Midvale, Utah 84047

Specifications Writer
Friday Group
88 Mainelli Road
Middlebury, VT

Code Consultant
Holmes
600 1st Avenue, Suite 200A
Seattle, WA 98104

Fire Protection Engineer
Jensen Hughes
One Research Drive, Suite 305C
Westborough, MA 01581

Vertical Transportation Consultant
Lerch Bates
19515 North Creek Parkway, Suite 304
Bothell, WA 98011

Structural Engineer
Magnusson Klemencic Associates
1301 5th Ave, Suite 3200
Seattle, WA 98101

Lighting Designer
O
319 SE MLK Blvd, Suite 210
Portland, Oregon 97219

Building Envelope Consultant
RDH
2101 N 34th St
Seattle, WA 98103

Accessibility Consultant
Studio Pacifica
2144 Westlake Ave N, Suite F
Seattle, WA 98109

MEP Engineer
WSP USA
1001 Fourth Ave., Suite 3100
Seattle, WA 98154

principal architect _TK, KM_
project manager _TM, JB, LS, MD_
drawn by _SK, SS, JR, CP, AL_
checked by _NH, EK, BD, EB_

checked by _JB_
job no. 2052
date 11/18/2022

revisions:


no. date by

ISSUED FOR CONSTRUCTION


11/18/2022

VERTICAL
TRANSPORTATION -
ELEVATORS S1 & LS -
ENLARGED PLANS &
SECTIONS


A7.2A.5

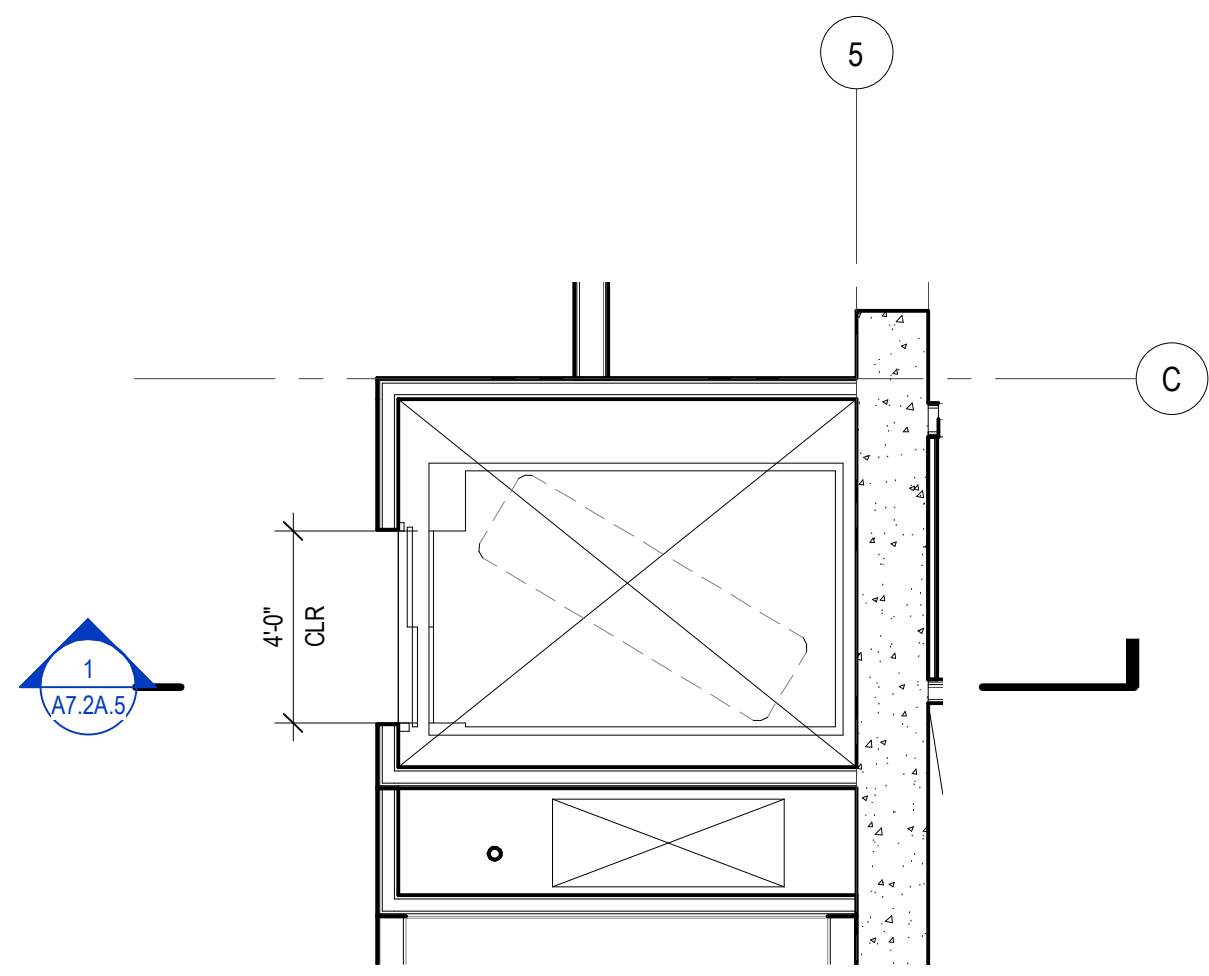


4 ENLARGED PLAN - ELEVATOR - S1 - LEVEL 1A
SCALE: 1/4" = 1'-0"

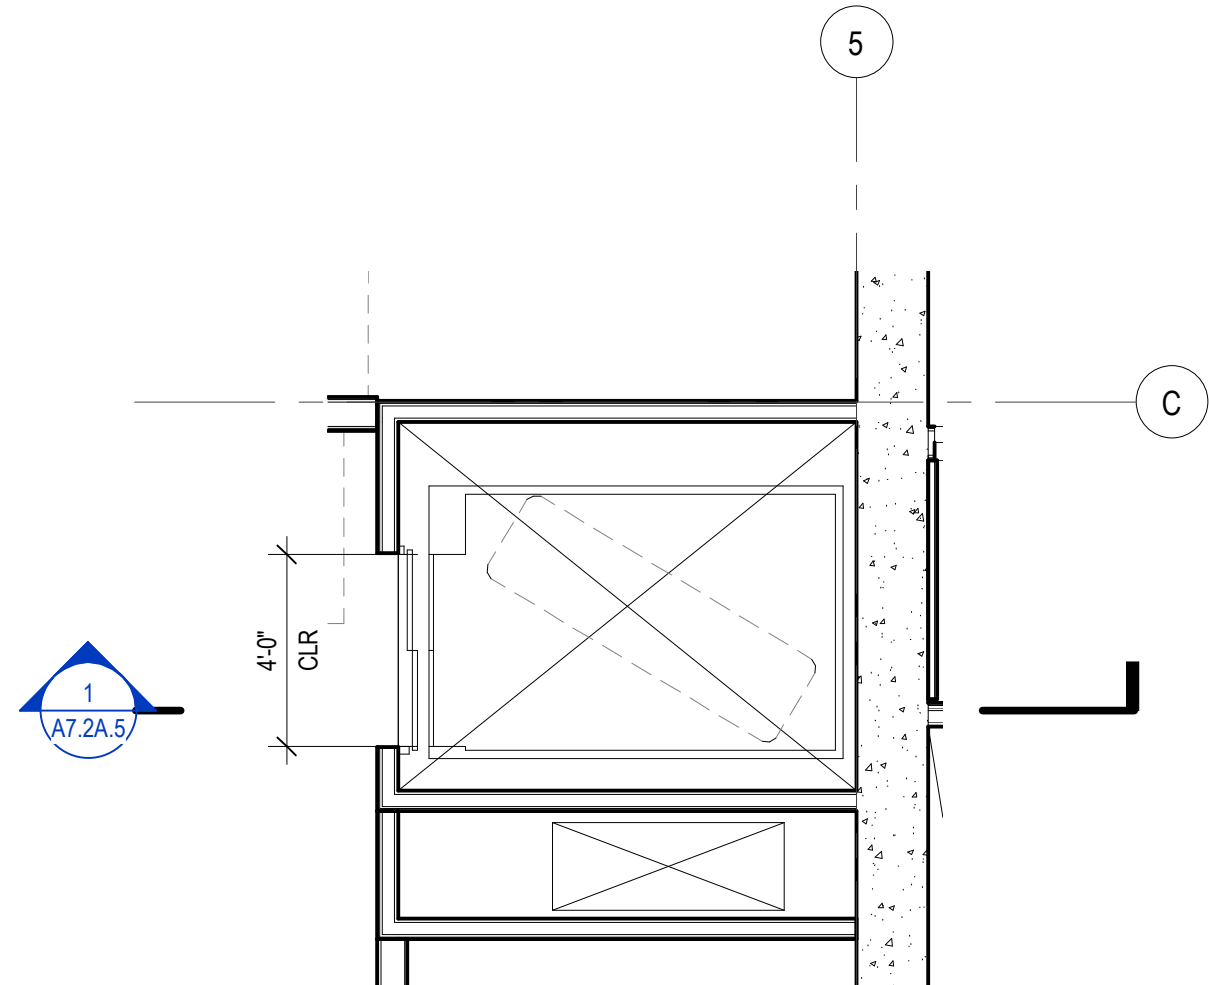


3 ENLARGED PLAN - ELEVATOR - S1 - PARKING LEVEL 2A
SCALE: 1/4" = 1'-0"

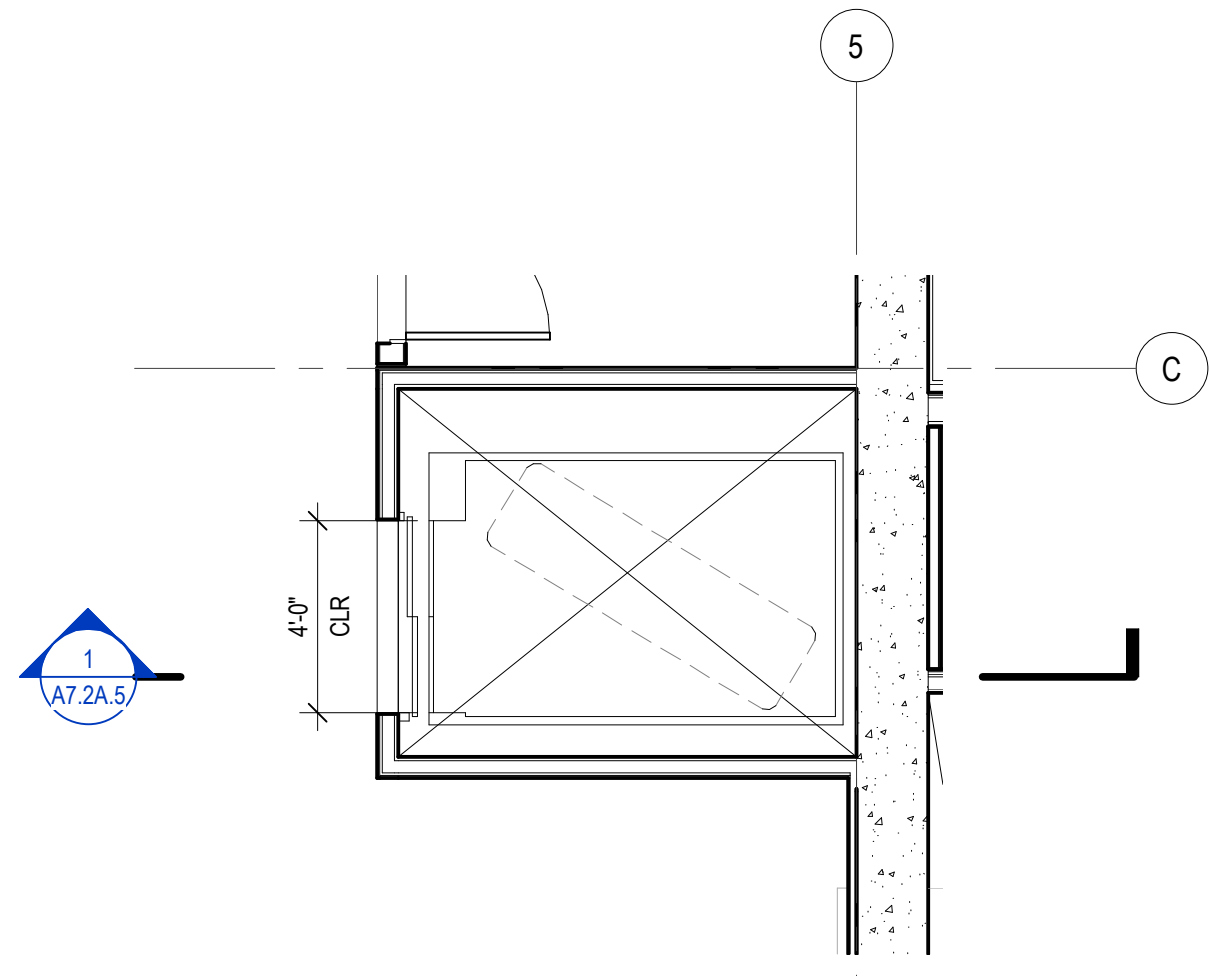


2 ENLARGED PLAN - ELEVATOR - S1 - LEVEL B
SCALE: 1/4" = 1'-0"

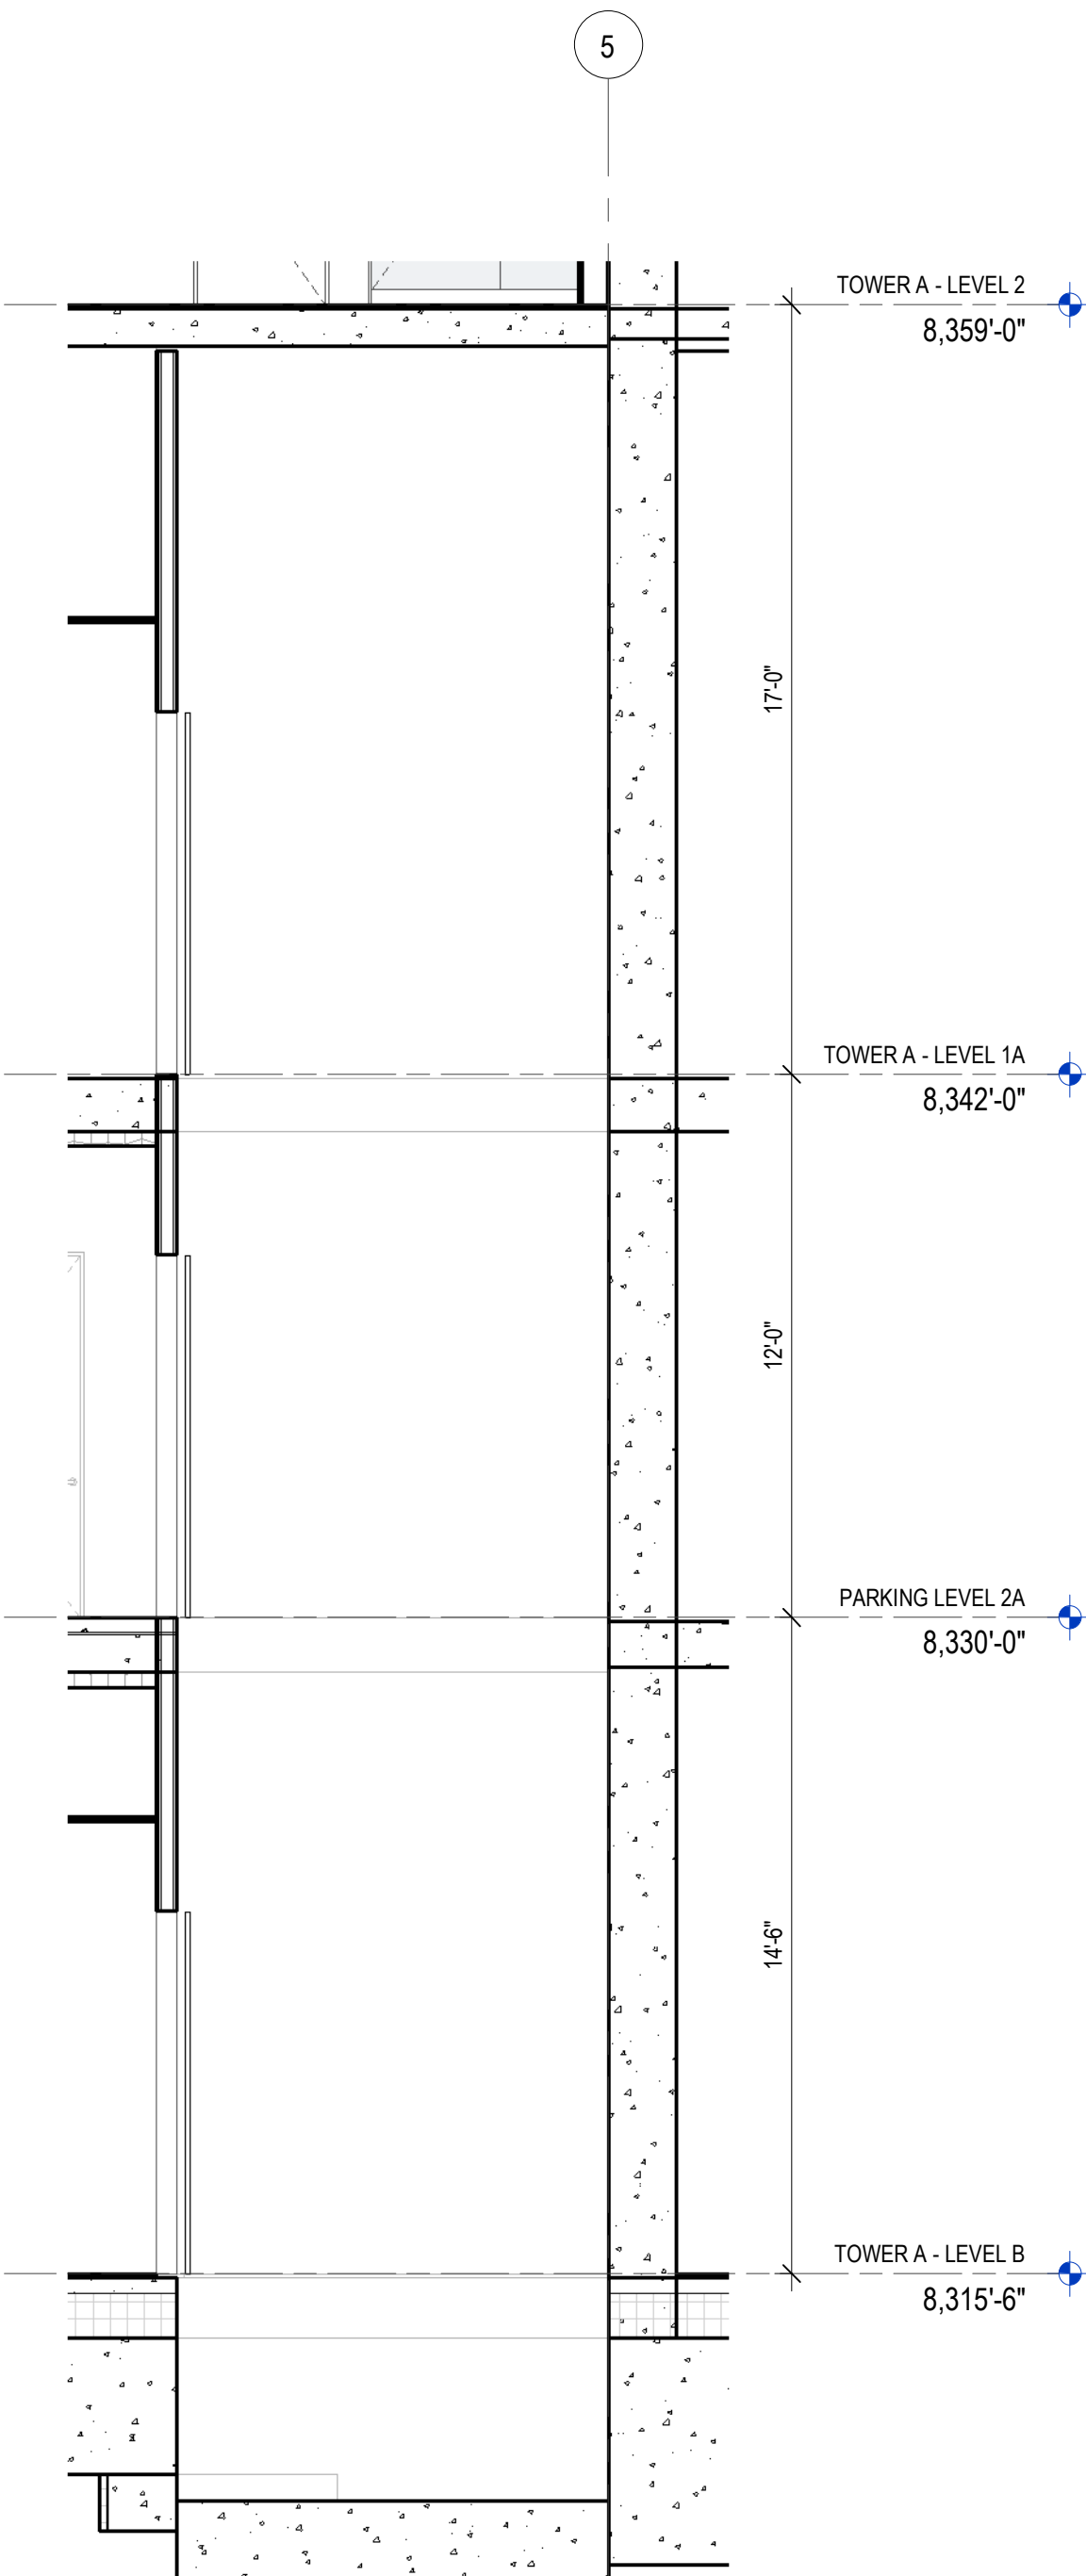


1 ENLARGED SECTION - ELEVATOR - S1
SCALE: 1/4" = 1'-0"

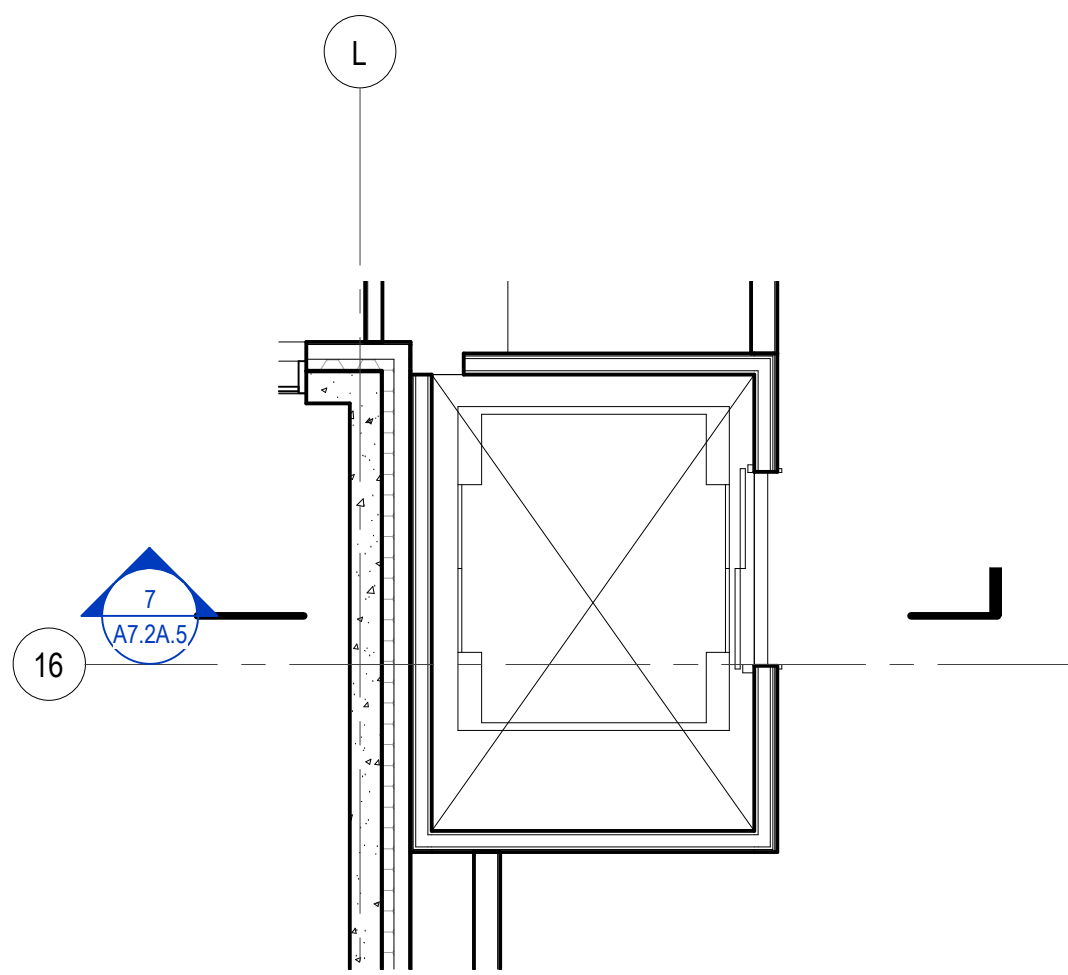

6 ENLARGED PLAN - ELEVATOR - LS - LEVEL 1
SCALE: 1/4" = 1'-0"

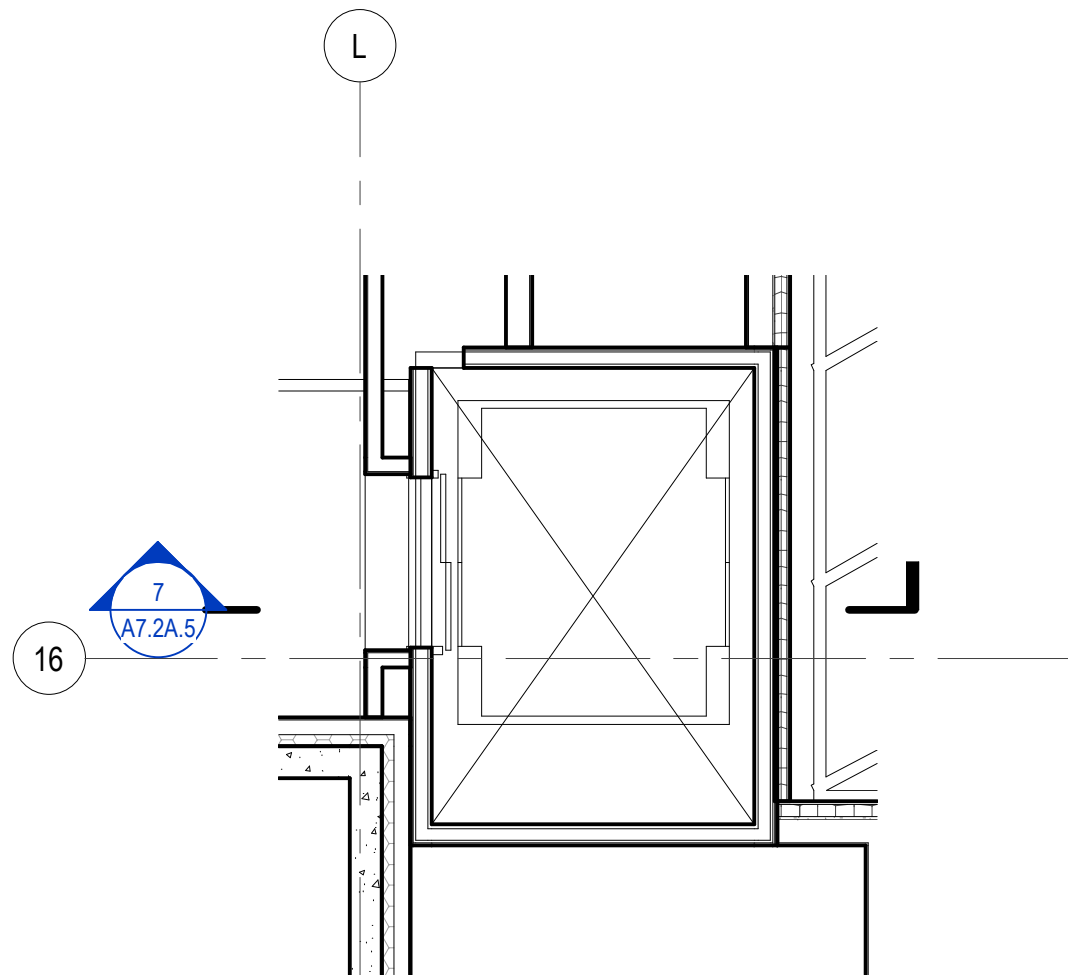

5 ENLARGED PLAN - ELEVATOR - LS - LEVEL P1
SCALE: 1/4" = 1'-0"

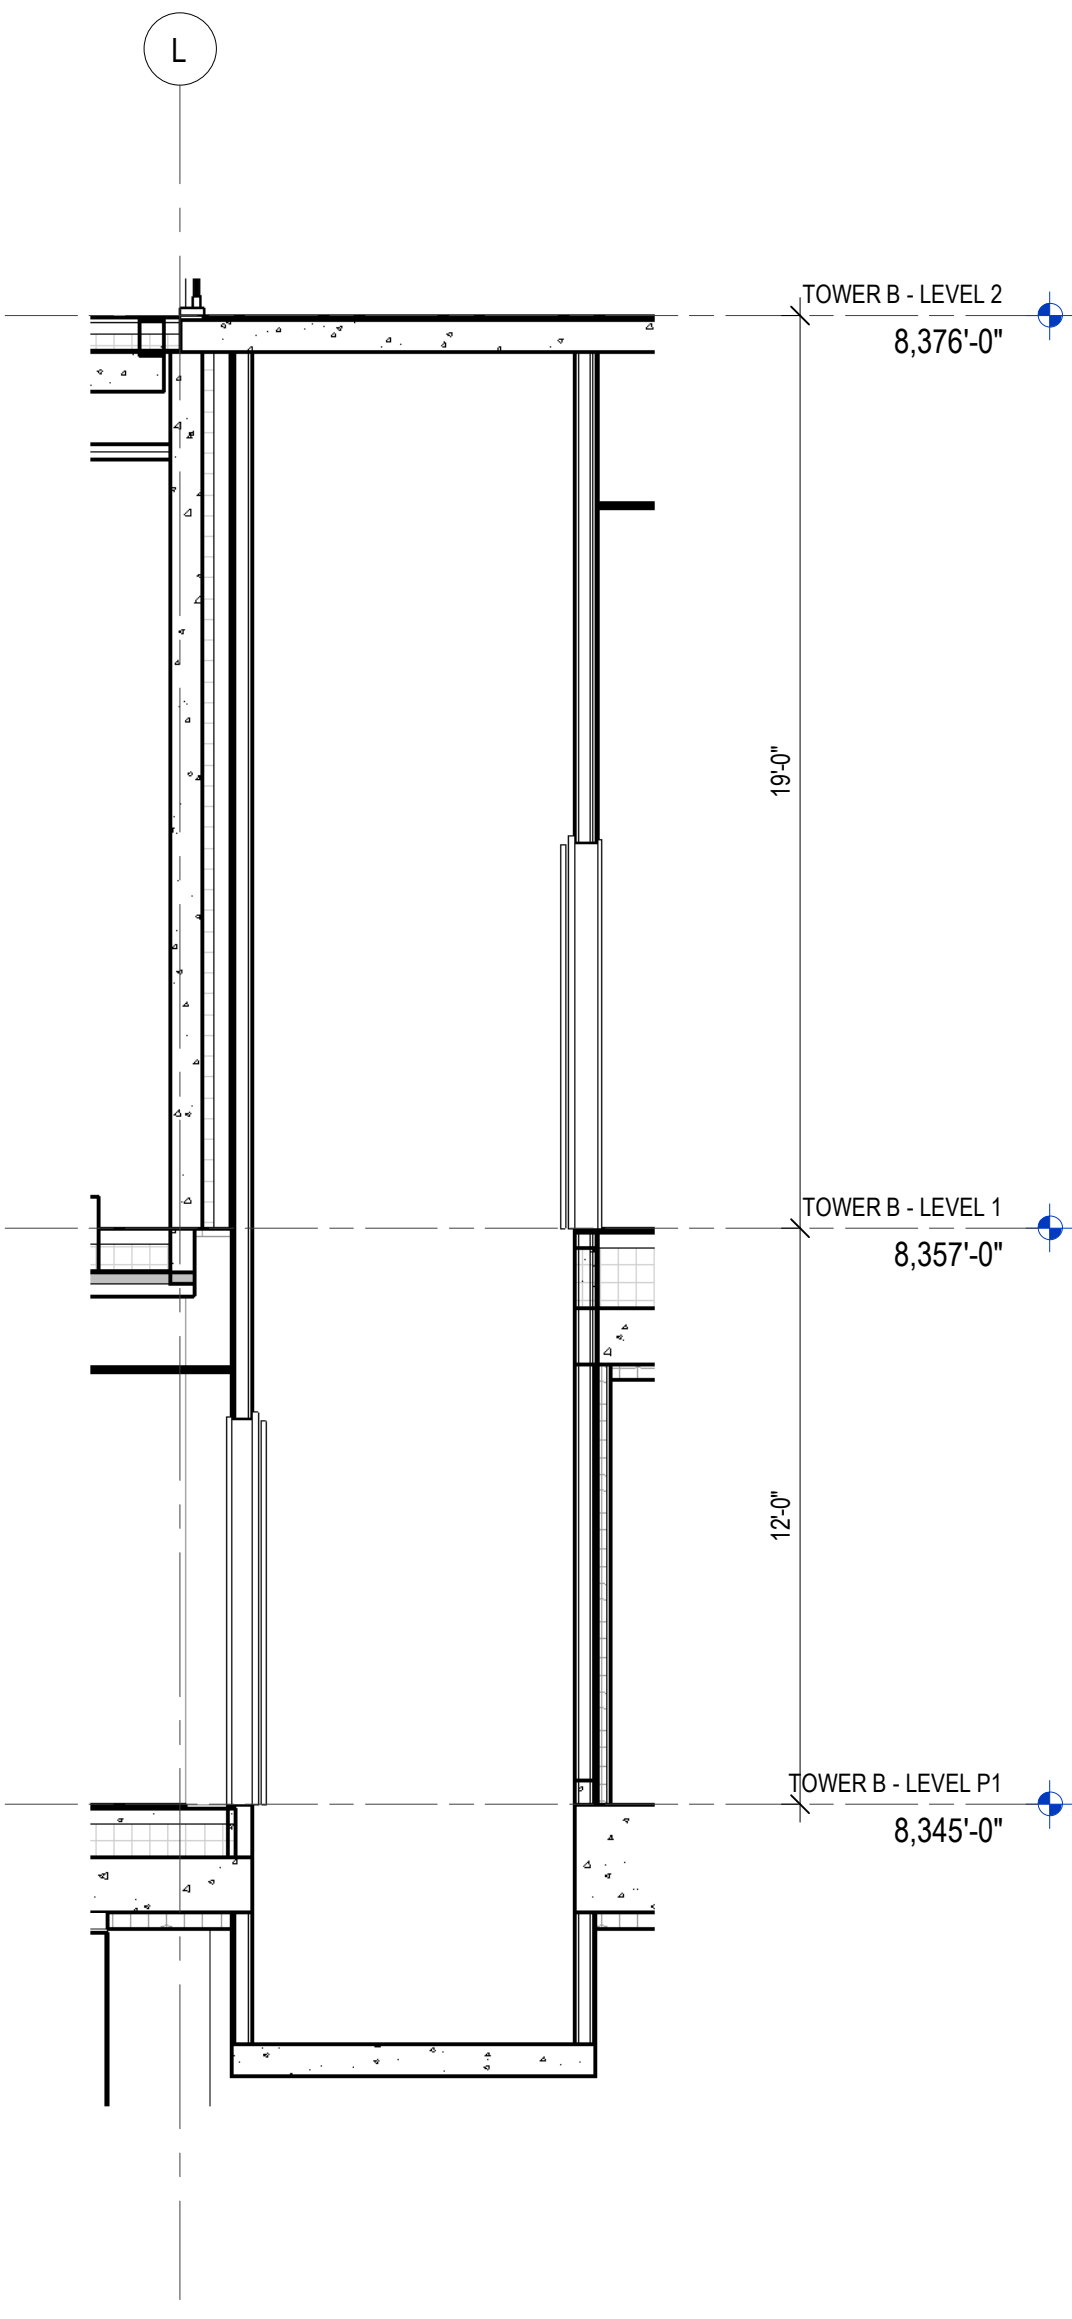

7 ENLARGED SECTION - ELEVATOR - LS
SCALE: 1/4" = 1'-0"

0 1' 2' 4' 6'



ELEVATORS GENERAL NOTES

1. SEE LERCH BATES REPORT FOR ELEVATOR INFORMATION

159 South Jackson St., Suite 600
Seattle, Washington 98104 USA
+1 206 624 5670 olsonkundig.com

Olson Kundig

SOMMET BLANC
9300 MARSAC AVE
PARK CITY, UT 84060



Aspen Group USA, LLC
PO Box 980022
Park City, Utah 84098

Pool Consultant
Cloward H2O
2696 N University Ave, Suite 290
Provo, UT 84604

Landscape Architect
EPG Design
6949 South High Tech Drive, Suite 100
Midvale, Utah 84047

Specifications Write
Friday Group
88 Mainelli Road
Middlebury, VT

Code Consultant
Holmes
600 1st Avenue, Suite 200A
Seattle, WA 98104

Fire Protection Engineer
Jensen Hughes
One Research Drive, Suite 305C
Westborough, MA 01581

Vertical Transportation Consultant
Lerch Bates
19515 North Creek Parkway, Suite 304
Bothell, WA 98011

Structural Engineer
Magnusson Klemencic Associates
1301 5th Ave, Suite 3200
Seattle, WA 98101

Lighting Designer
O-
1319 SE MLK Blvd, Suite 210
Portland, Oregon 97219

Building Envelope Consultant
RDH
2101 N 34th St
Seattle, WA 98103

Accessibility Consultant
Studio Pacifica
2144 Westlake Ave N, Suite F
Seattle, WA 98109

MEP Engineer
WSP USA
1001 Fourth Ave., Suite 3100
Seattle, WA 98154

principal architect	TK, KM
project manager	TM, JB, LB, MD
drawn by	SK, SS, JR, CP, A NH, EK, BD, EB

checked by JB
job no. 20052
date 11/18/2022

revisions

no.	date	by
-----	------	----

ISSUED FOR
CONSTRUCTION
11/18/2022

VERTICAL
TRANSPORTATION -
ELEVATOR T3 -
ENLARGED PLANS &
SECTIONS

A7.2B.1



Pool Consultant
Cloward H2O
2696 N University Ave, Suite 290
Provo, UT 84604

Landscape Architect
EPG Design
6949 South High Tech Drive, Suite 100
Midvale, Utah 84047

Specifications Writer
Friday Group
88 Mainelli Road
Middlebury, VT

Code Consultant
Holmes
600 1st Avenue, Suite 200A
Seattle, WA 98104

Fire Protection Engineer
Jensen Hughes
One Research Drive, Suite 305C
Westborough, MA 01581

Vertical Transportation Consultant
Lerch Bates
19515 North Creek Parkway, Suite 300
Bothell, WA 98011

Structural Engineer
Magnusson Klemencic Associates
1301 5th Ave, Suite 3200
Seattle, WA 98101

Lighting Designer
O-
1319 SE MLK Blvd, Suite 210
Portland, Oregon 97219

**Building Envelope Consultants
RDH**
2101 N 34th St
Seattle, WA 98103

Accessibility Consultant
Studio Pacifica
2144 Westlake Ave N, Suite 1
Seattle, WA 98109

MEP Engineer
WSP USA
1001 Fourth Ave., Suite 3100
Seattle, WA 98154

principal architect TK, KM
project manager TM, JB, LB, MD
drawn by SK, SS, JR, CP, AL,
NH, EK, BD, EB

checked by JB
job no. 20062
date 11/18/2022





revisions


no.	date	by
-----	------	----

ISSUED FOR
CONSTRUCTION
11/18/2022


VERTICAL
TRANSPORTATION -
ELEVATOR T4 -
ENLARGED PLANS &
SECTIONS

A7.2B.3

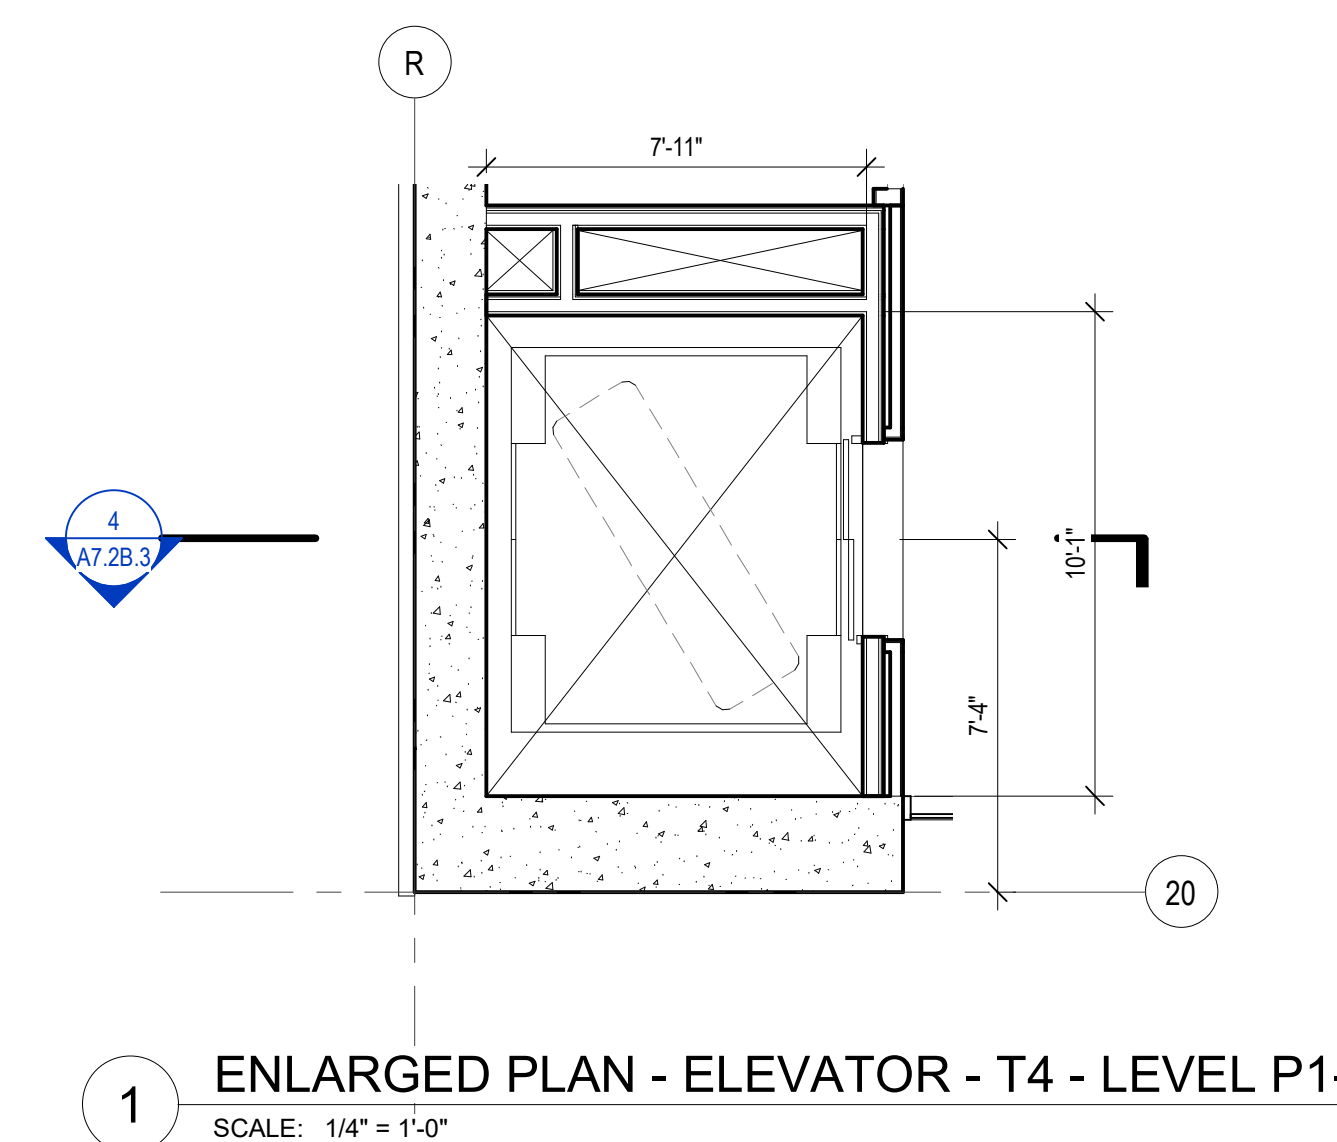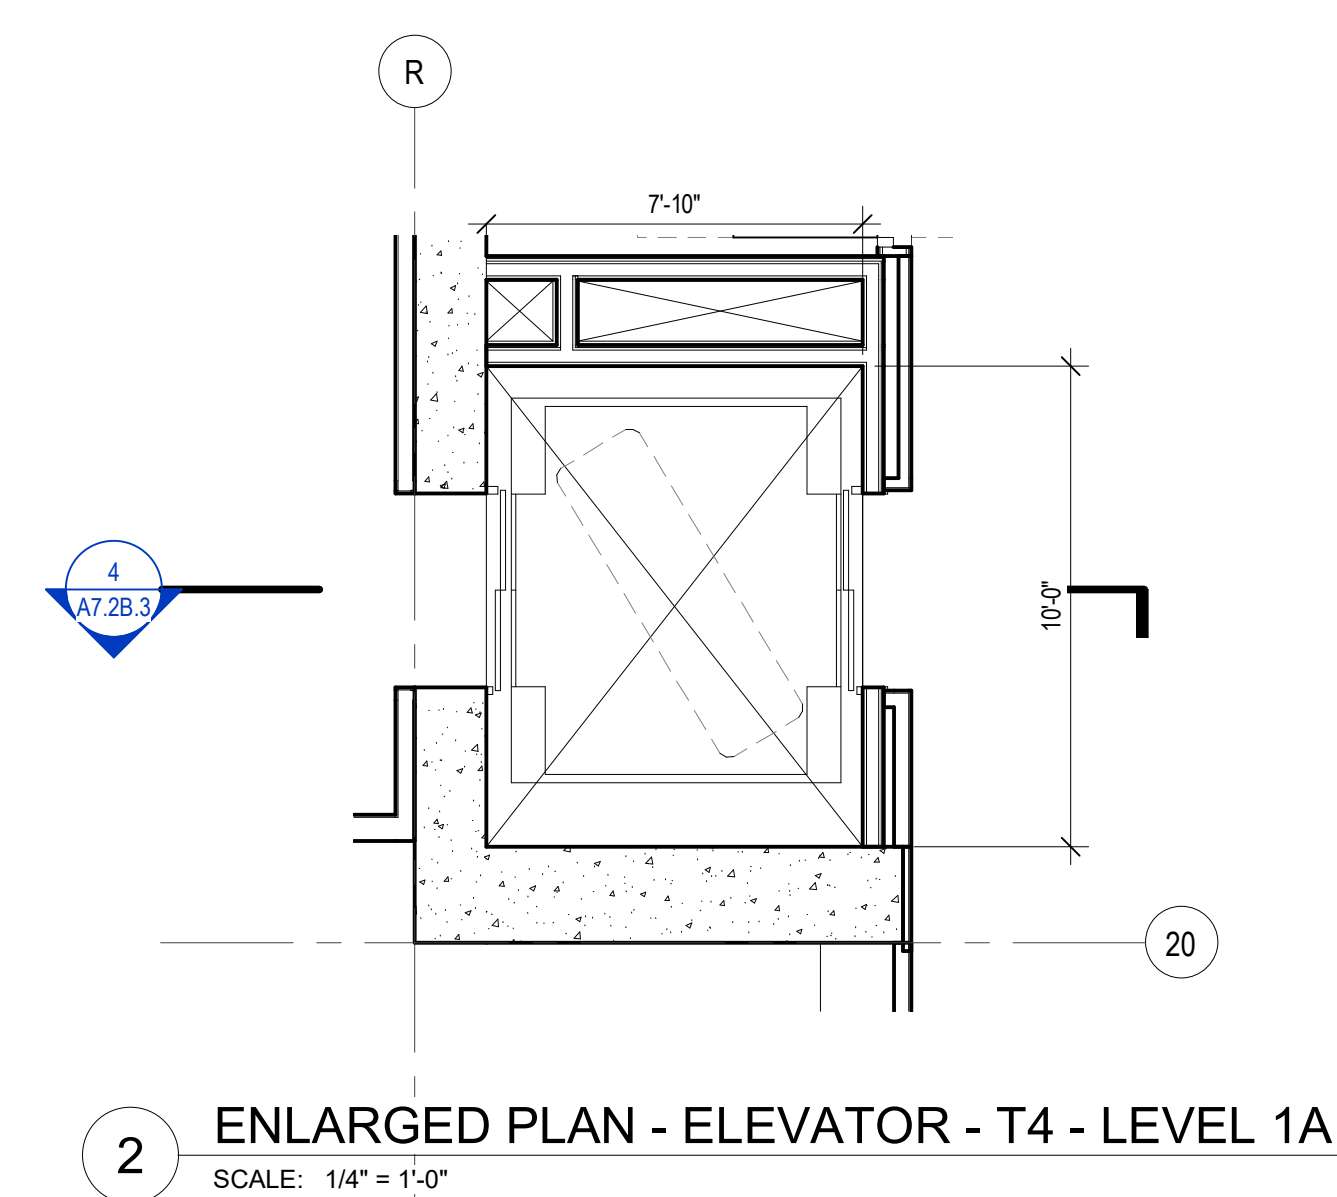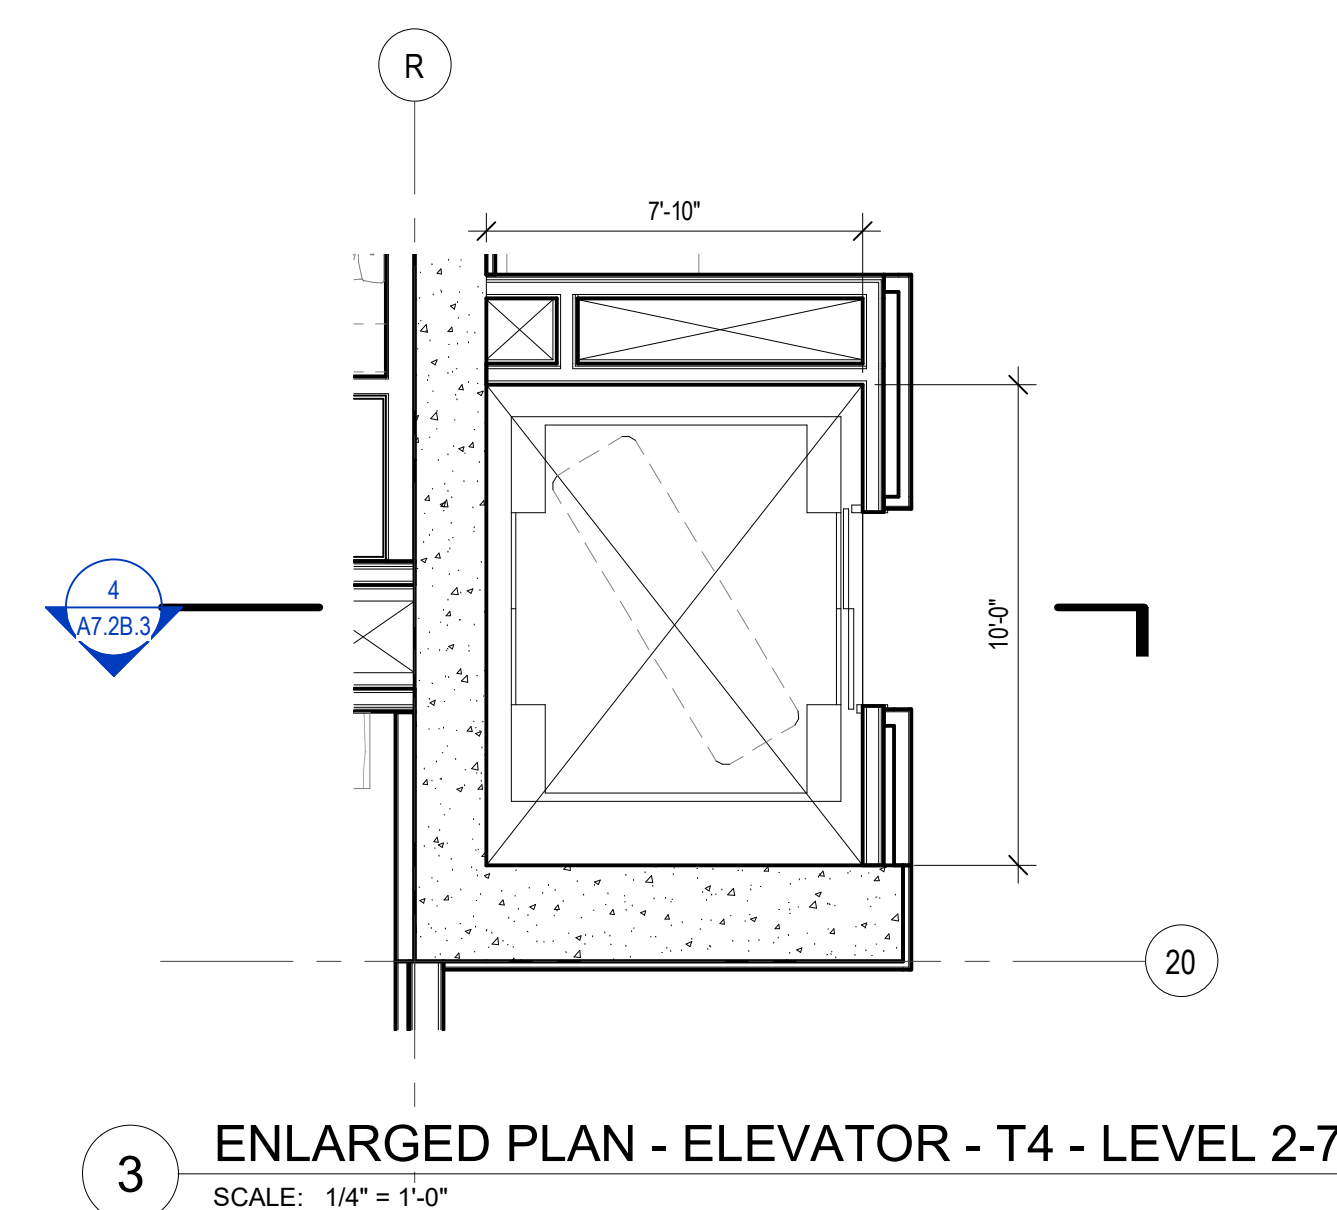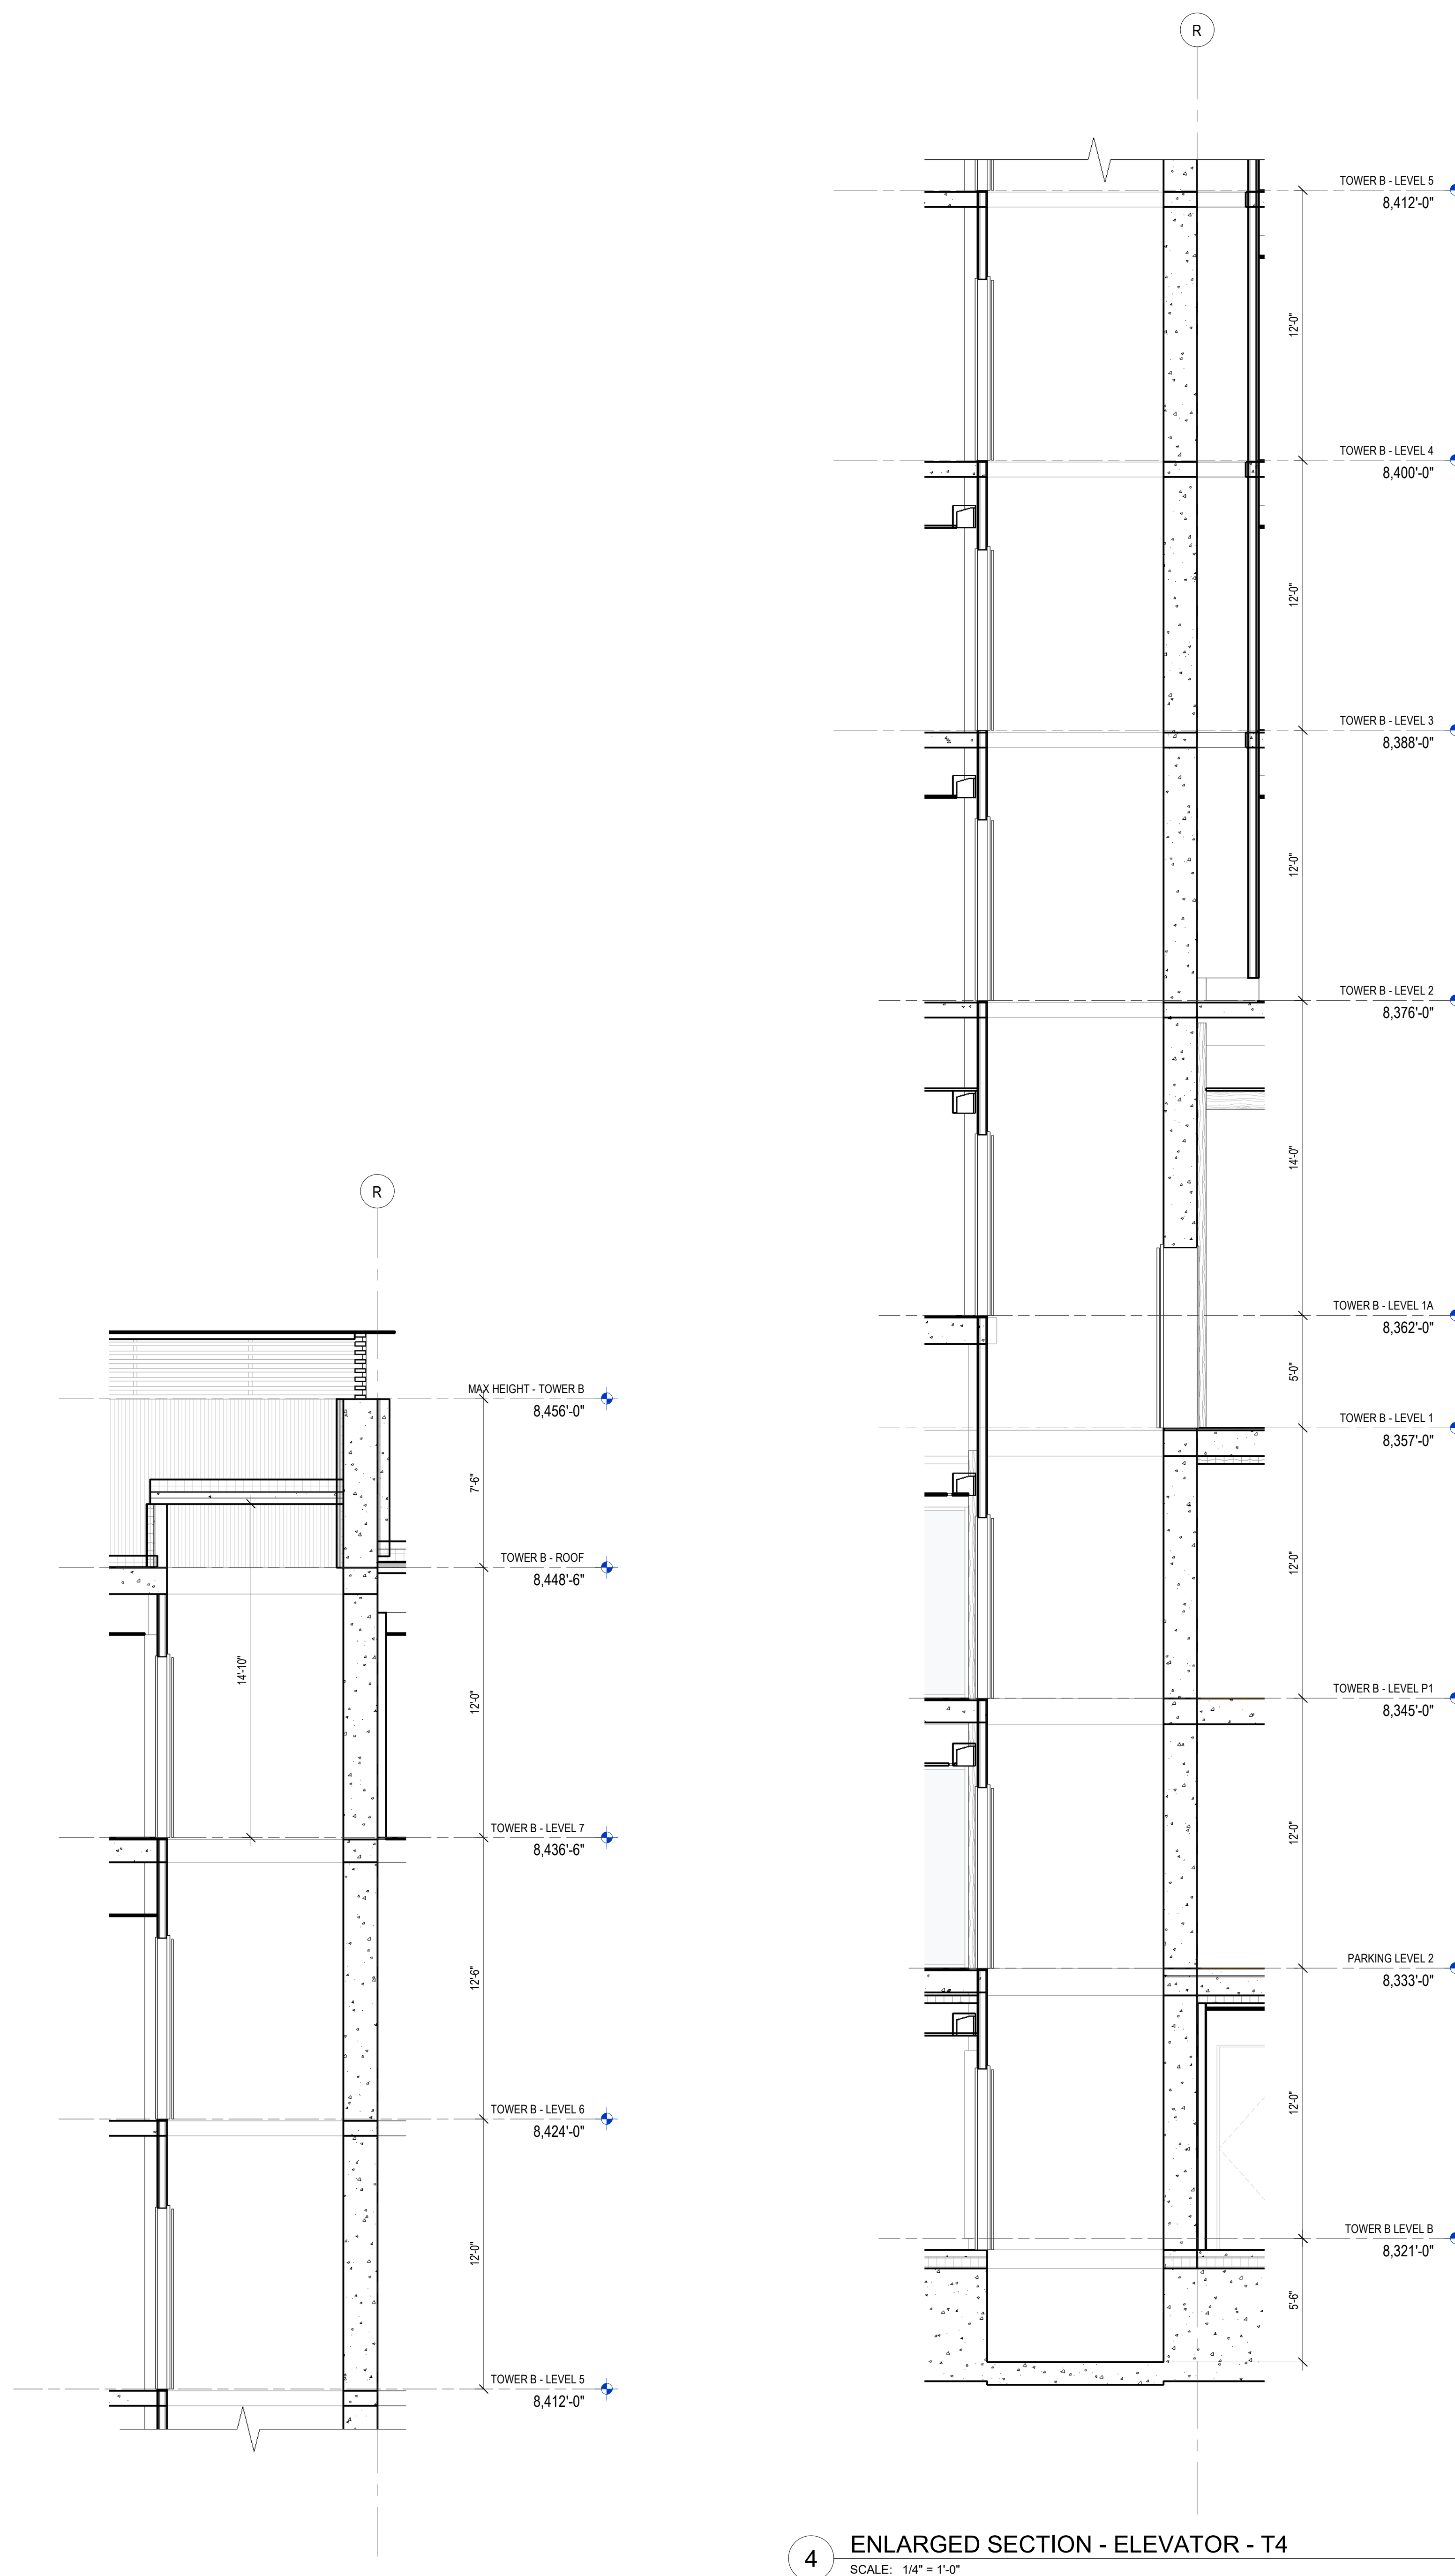


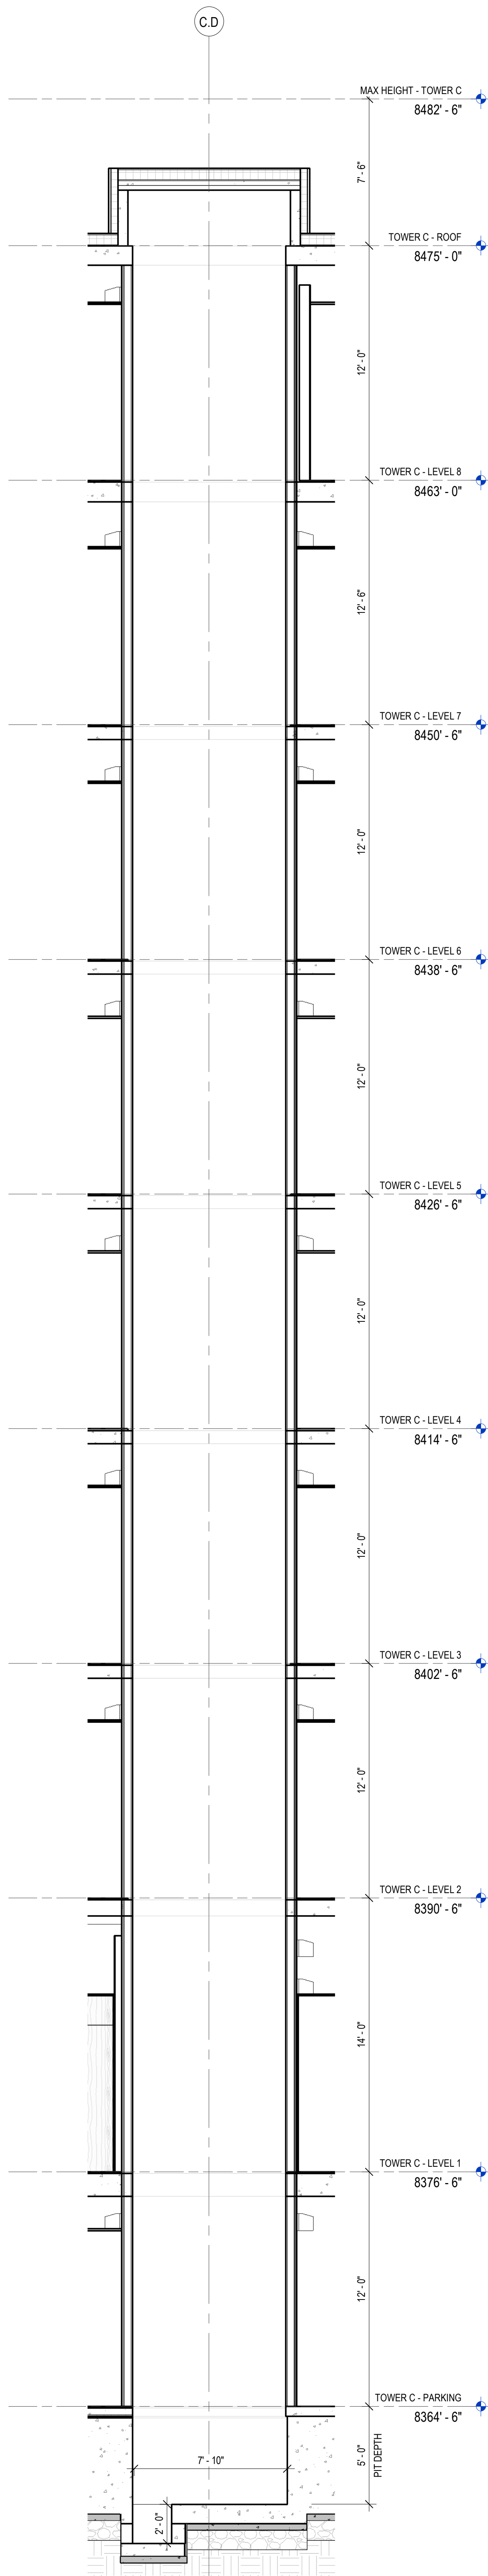


5 ELEVATOR SECTION - T5
SCALE: 1/4" = 1'-0"

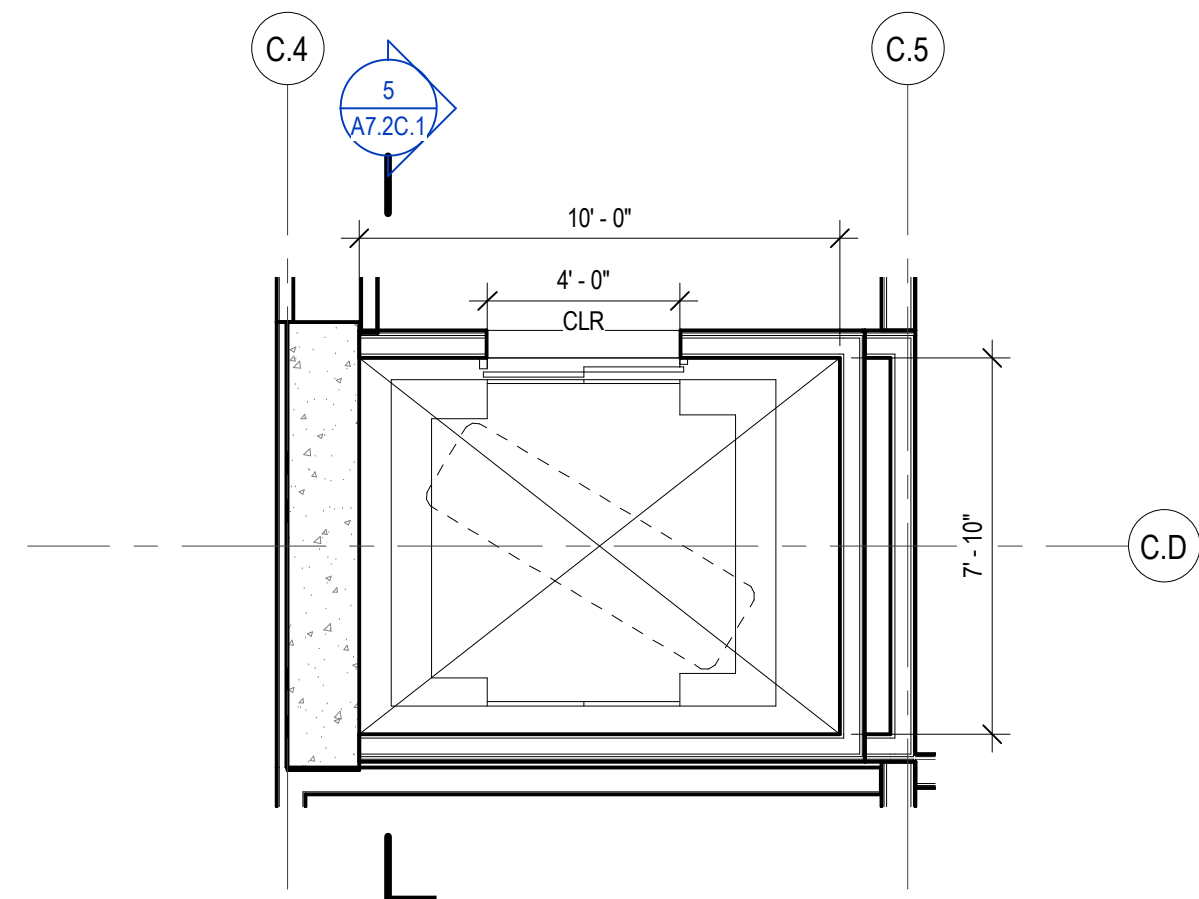


4 ENLARGED PLAN - ELEVATOR - T5 - LEVEL 8
SCALE: 1/4" = 1'-0"

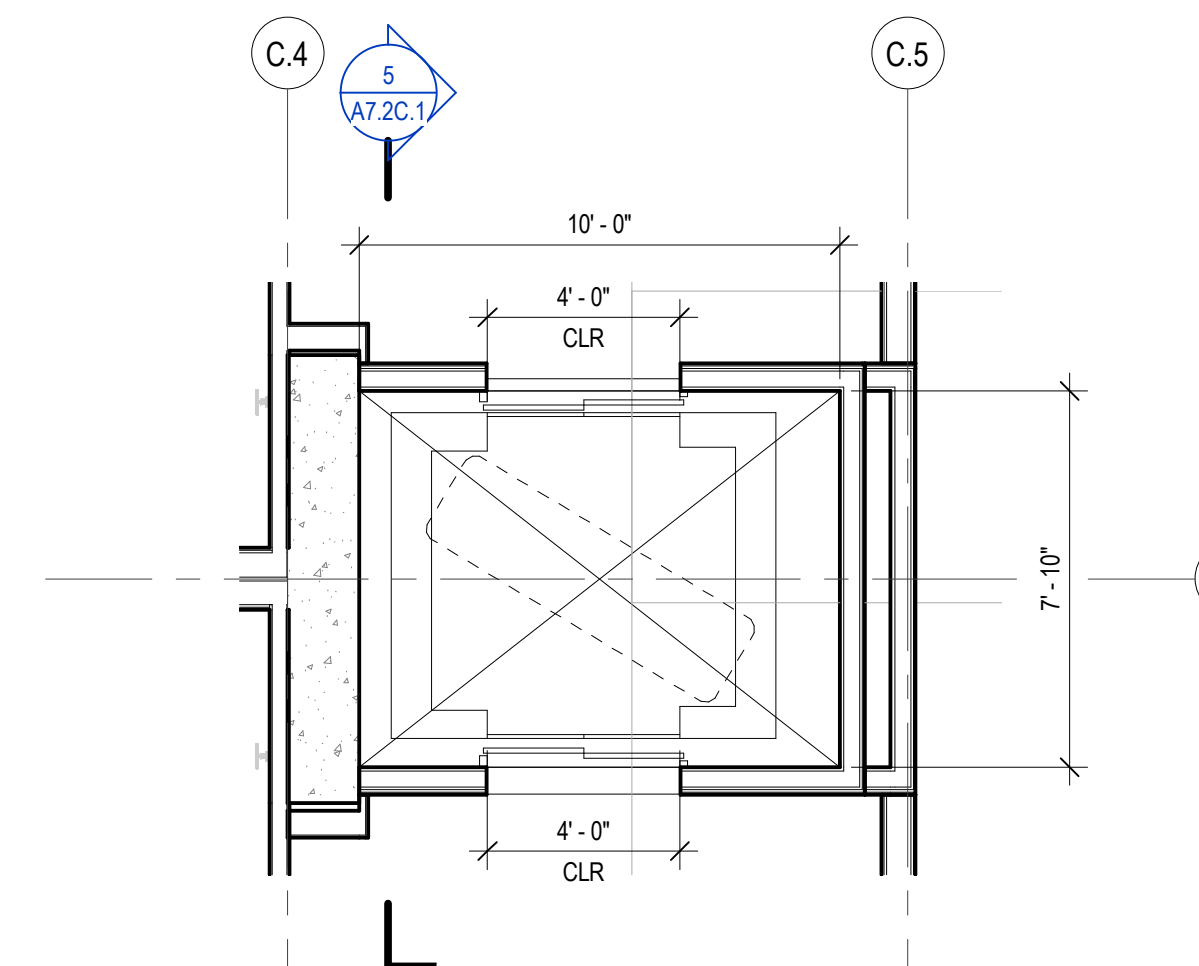

3 ENLARGED PLAN - ELEVATOR - T5 - LEVEL 2, TYP.
SCALE: 1/4" = 1'-0"

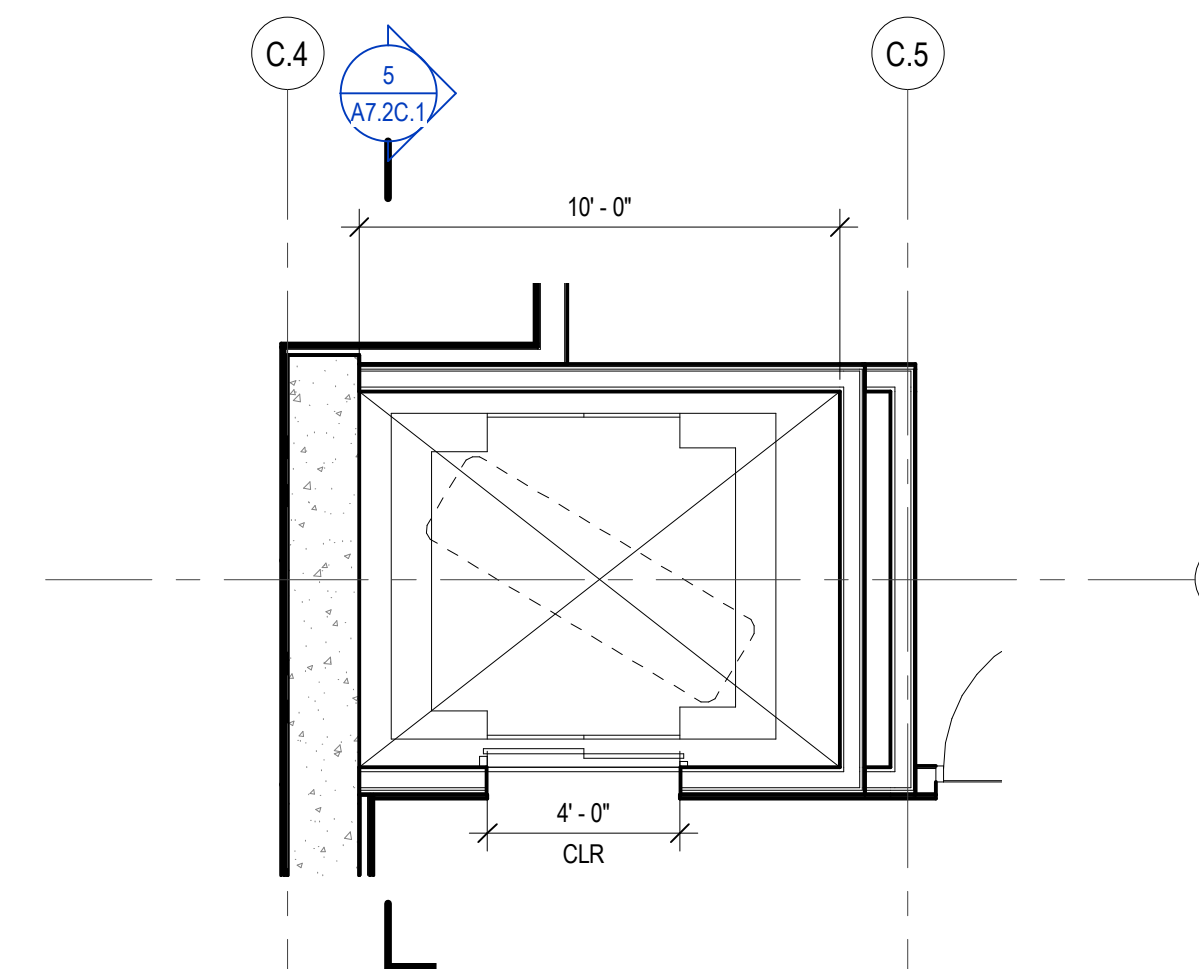


2 ENLARGED PLAN - ELEVATOR - T5 - LEVEL 1
SCALE: 1/4" = 1'-0"

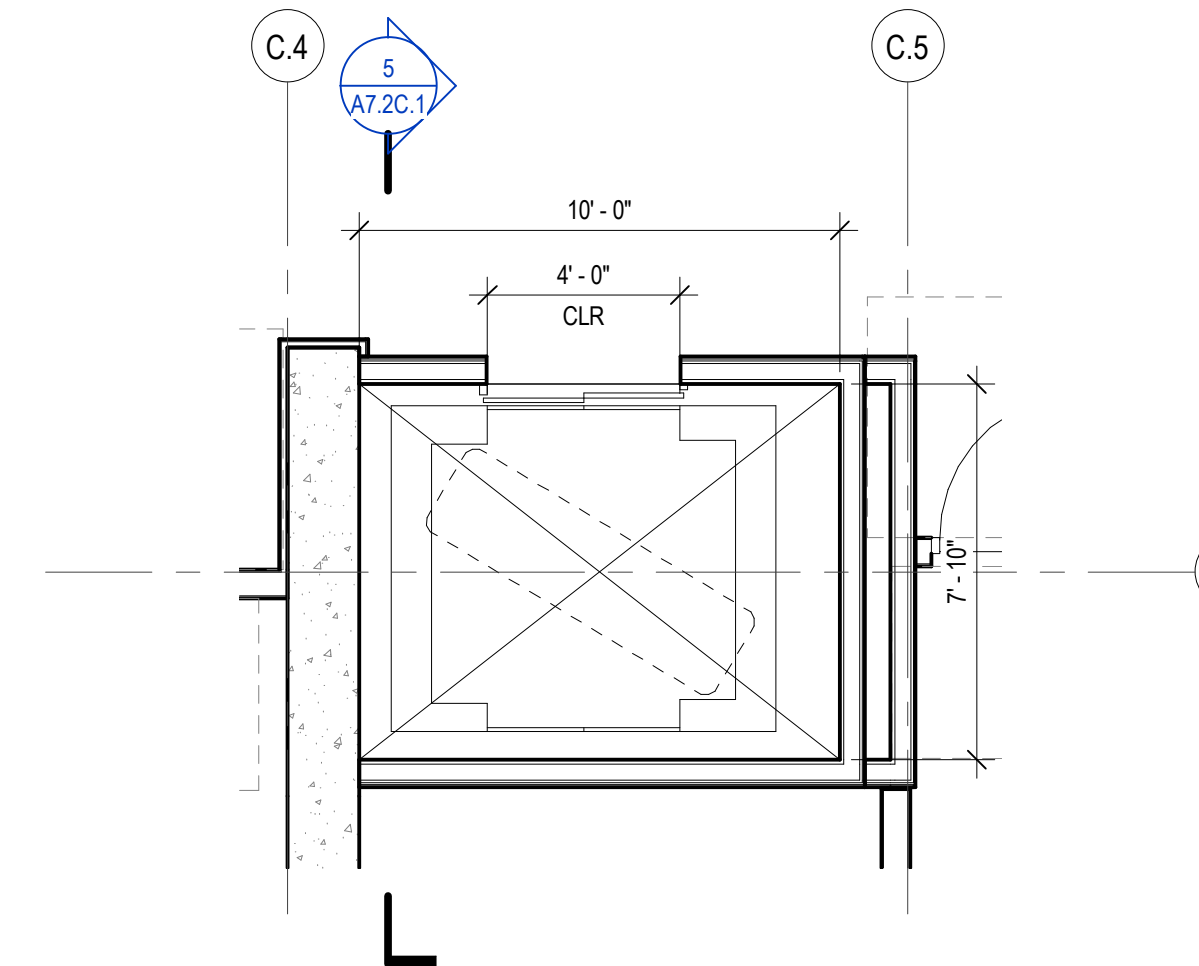

1 ENLARGED PLAN - ELEVATOR - T5 - PARKING LEVEL
SCALE: 1/4" = 1'-0"

ELEVATORS GENERAL NOTES
1. SEE LERCH BATES REPORT FOR ELEVATOR INFORMATION

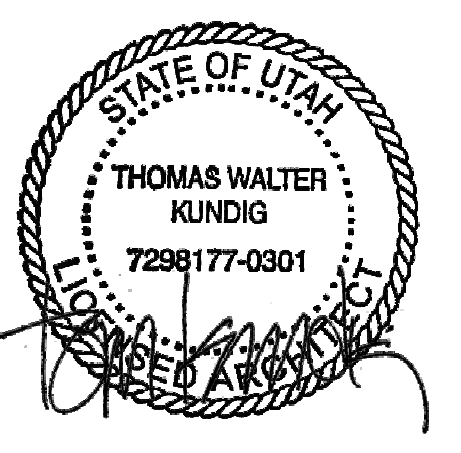

109 South Jackson St. Suite 600
Seattle, Washington 98104 USA
+1 206 454 1810 oolsonkundig.com

Olson Kundig

SOMMET BLANC
9300 MARSAC AVE
PARK CITY, UT 84060



Pool Consultant
Cloward H2O
2696 N University Ave, Suite 250
Provo, UT 84604

Landscape Architect
EPG Design
6949 South High Tech Drive, Suite 100
Midvale, Utah 84047

Specifications Writer
Friday Group
88 Mainelli Road
Middlebury, VT

Code Consultant
Holmes
600 1st Avenue, Suite 200A
Seattle, WA 98104

Fire Protection Engineer
Jensen Hughes
One Research Drive, Suite 305C
Westborough, MA 01581

Vertical Transportation Consultant
Lerch Bates
19515 North Creek Parkway, Suite 304
Bothell, WA 98011

Structural Engineer
Magnusson Klemencic Associates
1301 5th Ave, Suite 3200
Seattle, WA 98101

Lighting Designer
O
319 SE MLK Blvd, Suite 210
Portland, Oregon 97219

Building Envelope Consultant
RDH
2101 N 34th St
Seattle, WA 98103

Accessibility Consultant
Studio Pacifica
2144 Westlake Ave N, Suite F
Seattle, WA 98109

MEP Engineer
WSP USA
1001 Fourth Ave., Suite 3100
Seattle, WA 98154

principal architect TK, KM
project manager TM, JB, LB, MD
drawn by SK, SS, JR, CP, AL
checked by NH, EK, BD, ER

checked by Checker
job no. 2052
date 11/18/2022

revisions:
no. date by

ISSUED FOR CONSTRUCTION
11/18/2022

VERTICAL TRANSPORTATION - ELEVATOR T5

A7.2C.1

