


2 TOWER C - LEVEL 8 - CORE
SCALE: 1/4" = 1'-0"

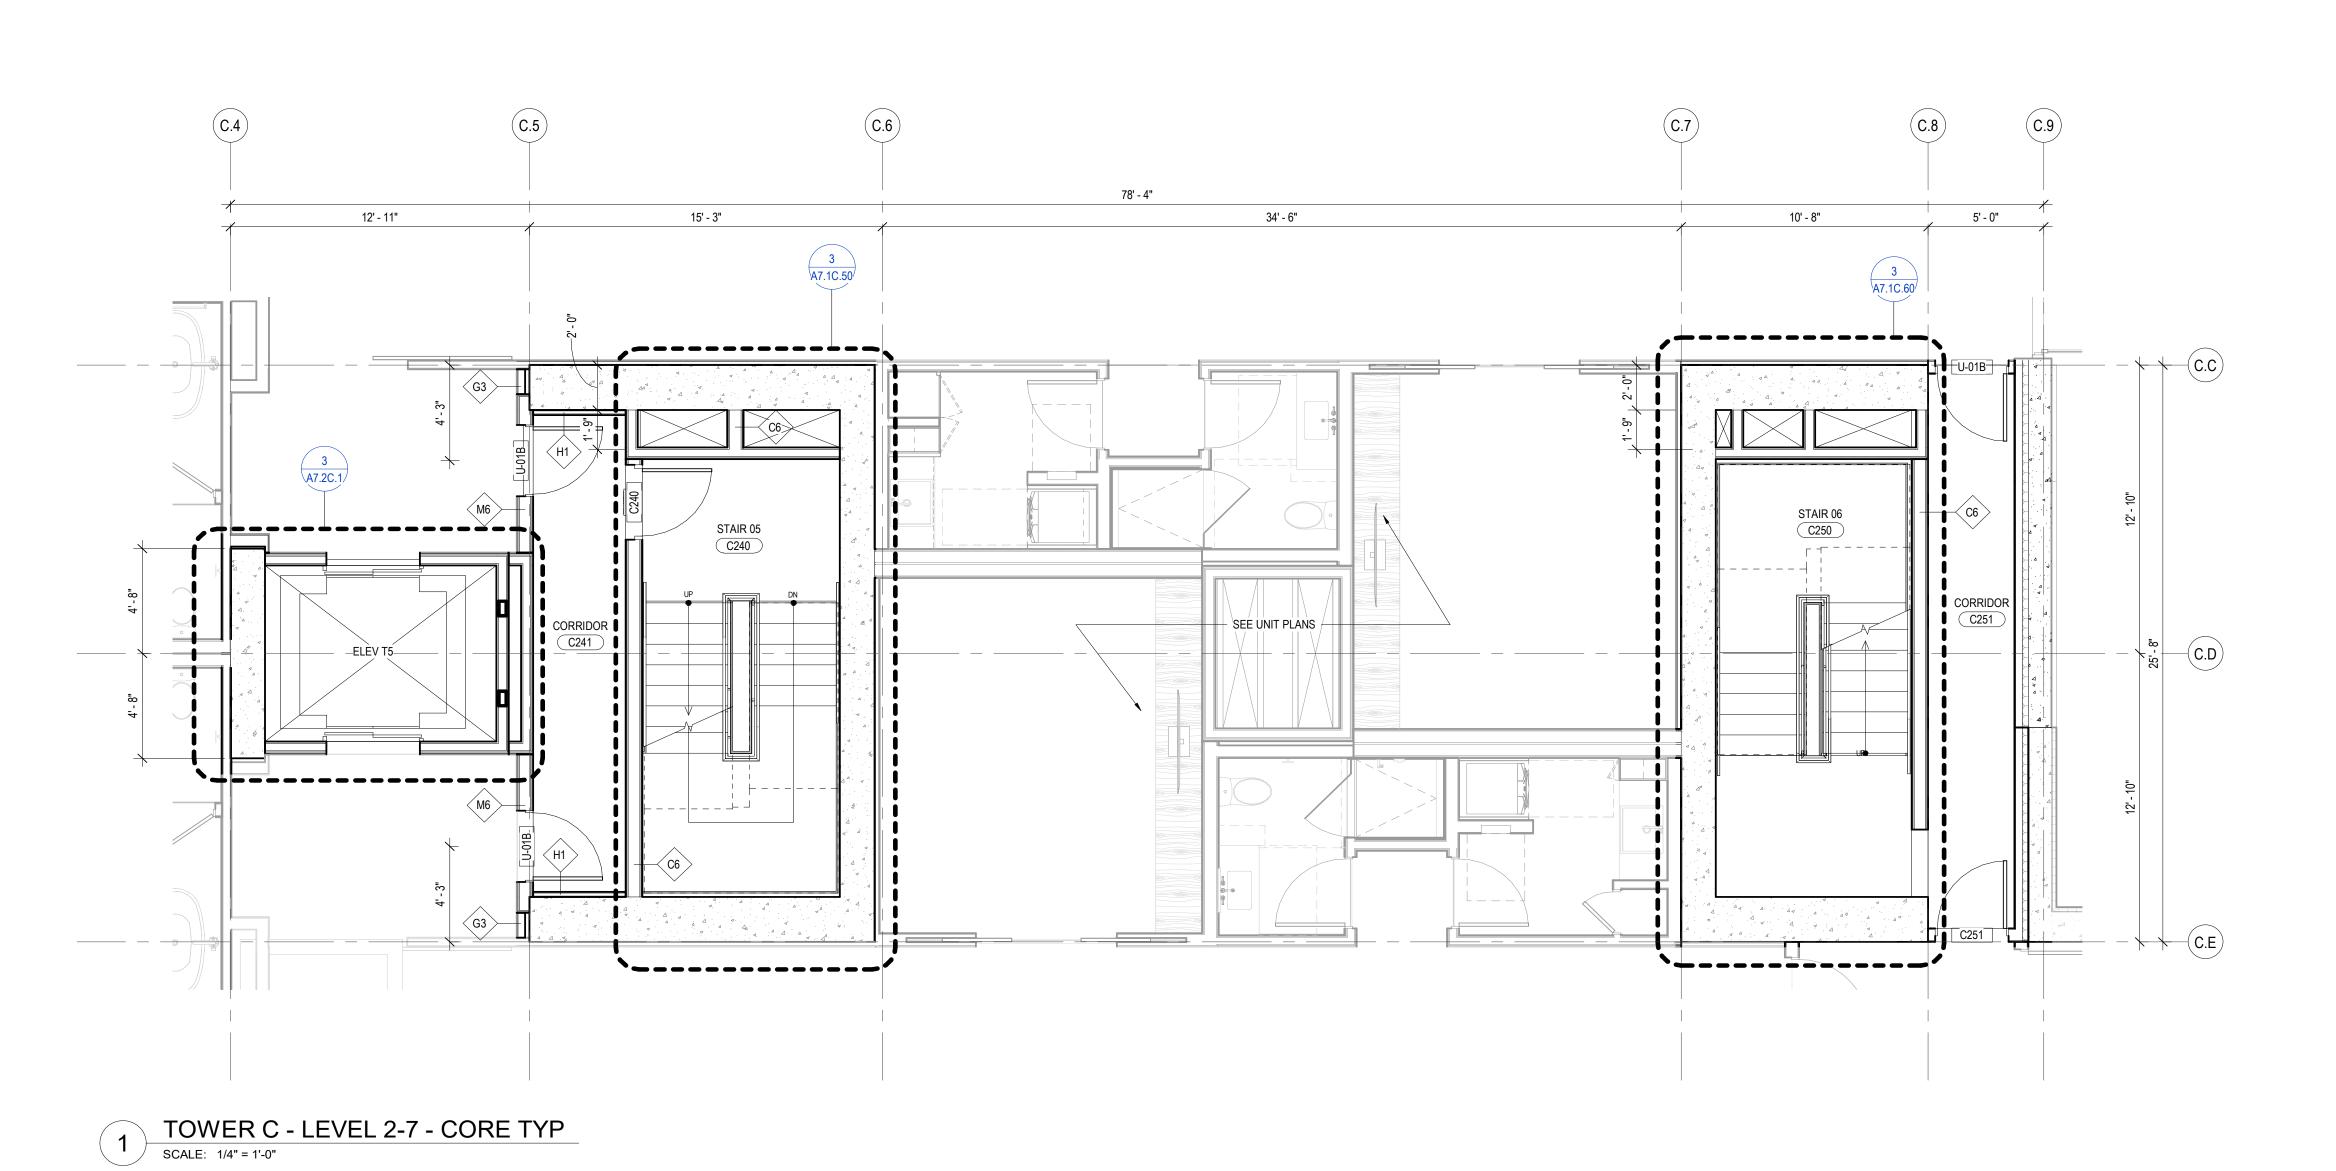

## **PLAN GENERAL NOTES**


1. DIMENSIONS ARE TO FACE OF STUD OF EXTERIOR WALLS, CORRIDOR WALLS & INTERIOR WALLS, UNO.

2. DIMENSIONS ARE TO CENTERLINE OF DEMISING WALLS, UNO.


3. ALL EXPOSED STRUCTURAL STEEL TO RECIEVE 1 HR INTUMESCENT PAINTING, UN.O 4. AT FRAMED EXTERIOR WALLS, FRAMING TO BE SET BACK 5/8" FROM FACE OF CONCRETE TO ALLOW FOR FLUSH ALIGNMENT OF SHEATHING TO EDGE OF SLAB, UNO. 5. CASEWORK DIMENSIONS ARE TO FACE OF FINISH, UNO. 6. SEE SHEETS A0.10 AND A0.11 FOR ASSEMBLIES.

7. ALL CORRIDOR WALLS ARE TYPE **E6**, UNO. 8. ALL DEMISING WALLS ARE TYPE **J6**, UNO. 9. ALL INTERIOR PARTITIONS ARE TYPE A6, UNO. 10. ALL FURRING AROUND CONCRETE STRUCTURAL COLUMNS TYPE **G1**, UNO. 11. ALL VENT SHAFT WALLS ARE TYPE **K4**, UNO. 12. REFER TO LIFE SAFETY PLANS A0.30 - A0.34 FOR FULL EXTENT OF FIRE RATED WALLS.
13. UNIT PLAN LAYOUTS ON SHEETS A2.4A - A2.4R 14. ALL OWNER PARKING STALLS SHALL INCLUDE EV INFRASTRUCTURE. 15. REFER TO SHEET A0.08 FOR ANSI TYPE B ACCESSIBILITY REQUIREMENTS. 16. REFER TO SHEET A0.07 FOR ANSI TYPE A ACCESSIBILITY REQUIREMENTS.
17. REFER TO SHEET A0.06 FOR ADA PUBLIC SPACE ACCESSIBILITY REQUIREMENTS.

18. ALL MECHANICAL EQUIPMENT LOCATED WITHIN ELEVATOR/MECHANICAL EQUIPMENT ENCLOSURE.

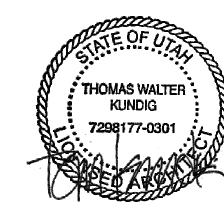

Kundig

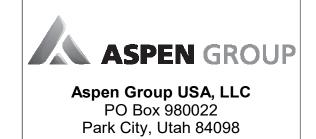

Pool Consultant
Cloward H20
2696 N University Ave, Suite 290
Provo, UT 84604

<u>Landscape Architect</u> **EPG Design**6949 South High Tech Drive, Suite 100
Midvale, Utah 84047

Specifications Writer Friday Group 88 Mainelli Road Middlebury, VT

Code Consultant
Holmes
600 1st Avenue, Suite 200A
Seattle, WA 98104

Fire Protection Engineer
Jensen Hughes
One Research Drive, Suite 305C
Westborough, MA 01581

Vertical Transportation Consulatant
Lerch Bates
19515 North Creek Parkway, Suite 304
Bothell, WA 98011

Structural Engineer


Magnusson Klemencic Associates
1301 5th Ave, Suite 3200
Seattle, WA 98101 Lighting Designer
O-

1319 SE MLK Blvd, Suite 210 Portland, Oregon 97219 Building Envelope Consultant RDH

2101 N 34th St Seattle, WA 98103 Accessibility Consultant
Studio Pacifica
2144 Westlake Ave N, Suite F
Seattle, WA 98109

MEP Engineer
WSP USA
1001 Fourth Ave., Suite 3100 Seattle, WA 98154

> principal architect \_\_\_TK, KM project manager\_\_TM, JB, SL, MD drawn by SK, SS, JR, CP, EA, JF, BD checked by JB job no. 20052 date 05/17/2024

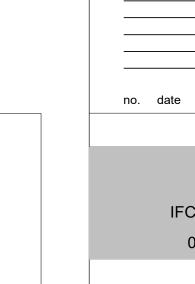

IFC SET 2 OF 3 05/17/2024

