


Appliance Index - UNIT J					
Manufacturer	Type Mark	Model	Description	Count	Unit Type
Platform	ED-01-05	Custion	Gas Firepoin Test	1	UNIT J
	ED-01-12	Front Facing THV Custom Fireplace	Gas Firepoin Test	1	UNIT J
Ortal	ED-01-02	Center LS 150H	Gas Firepoin Test	1	UNIT J
	DOF48M662		Gas Firepoin Test Gas Range Fuel Steam Range	1	UNIT J
Zephyr	ED-04-02	DOF48M662	48" Range Hood	1	UNIT J
Decor	ED-04-06	DW426M662 70MM	24 Microwave in-Drawer	1	UNIT J
	QSA 7165		24" Built-In Coffee Machine	1	UNIT J
Decor	ED-04-06	DW424T3968S	24" Dishwasher Panel Ready	2	UNIT J
	DRS3660S-AT		36" Dishwasher Built-In Panel Ready	1	UNIT J
Decor	ED-04-02	DRS2660R-AP	36" Column Freezer	2	UNIT J
	QSA4		24" Column Dish Grill	1	UNIT J
LG Appliances	ED-05-03	WKE100HVA	Washer and Electric Dryer Tower	2	UNIT J

PLAN GENERAL NOTES

1. DIMENSIONS ARE TO FACE OF STUD OF EXTERIOR WALLS, CORRIDOR WALLS & INTERIOR WALLS.
2. DIMENSIONS ARE TO CENTERLINE OF DIMENSIONING WALLS. UNO.
3. ALL EXPOSED STRUCTURAL STEEL SHALL BE PAINTED WITH AN APPROPRIATE PAINTING UNO.
4. AT FRAMED EXTERIOR WALLS, FRAMING TO SET BACK 5/8" FROM FACE OF CONCRETE TO ALLOW FOR FLUSH ALIGNMENT OF SHEATHING TO FACE OF SLAB. UNO.
5. CASEWORK DIMENSIONS ARE TO FACE OF FINISH. UNO.
6. SEE SHEETS 40.10 AND 40.11 FOR ASSEMBLIES.
7. ALL CORRIDOR WALLS ARE TYPE E6. UNO.
8. ALL DEMISING WALLS ARE TYPE J6. UNO.
9. ALL INTERIOR PARTITIONS ARE TYPE A6. UNO.
10. ALL FURRING AROUND CONCRETE STRUCTURAL COLUMNS TYPE G1. UNO.
11. ALL VENT SHAFT WALLS ARE TYPE K4. UNO.
12. REFER TO LIFE SAFETY PLANS A0.30 - A0.34 FOR FULL EXTENT OF FIRE RATED WALLS.
13. UNO PLAN LAYOUTS ON SHEETS 40.10 & 40.48.
14. ALL OWNER PARKING STALLS SHALL INCLUDE EV INFRASTRUCTURE.
15. REFER TO SHEET A0.08 FOR ANSI B ACCESSIBILITY REQUIREMENTS.
16. REFER TO SHEET A0.07 FOR ANSI B TYPE A ACCESSIBILITY REQUIREMENTS.
17. REFER TO SHEET A0.06 FOR ADA PUBLIC SPACE ACCESSIBILITY REQUIREMENTS.
18. ALL MECHANICAL EQUIPMENT LOCATED WITHIN ELEVATOR/MECHANICAL EQUIPMENT ENCLOSURE.

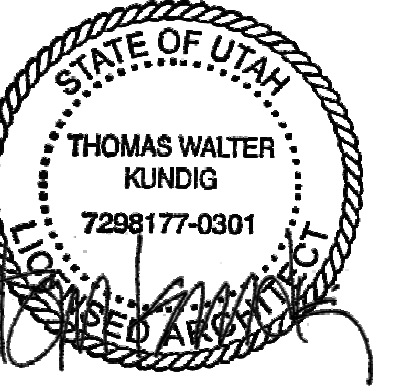

159 South Jackson St, Suite 600
Seattle, Washington 98104 USA
+1 206 624 5670 disorkundig.com

Olson Kundig

SOMMET BLANC
9300 MARSAC AVE
PARK CITY, UT 84060



Aspen Group USA, LLC
PO Box 980022
Park City, Utah 84098

Pool Consultant
Cloward H20
2896 N University Ave., Suite 290
Provo, UT 84604

Landscape Architect
EPG Design
6949 South High Tech Drive, Suite 100
Midvale, Utah 84047

Specifications Writer
Friday Group
89 Mainell Road
Middlebury, VT

Code Consultant
Holmes
600 1st Avenue, Suite 200A
Seattle, WA 98104

Fire Protection Engineer
Jensen Hughes
One Research Drive, Suite 305C
Westborough, MA 01581

Vertical Transportation Consultant
Lorch Bates
19515 North Creek Parkway, Suite 304
Bothell, WA 98011

Structural Engineer
Magnusson Klemencic Associates
1301 5th Ave, Suite 3200
Seattle, WA 98101

Lighting Designer
O-
1319 SE MLK Blvd, Suite 210
Portland, Oregon 97219

Building Envelope Consultant
RDH
2101 N 34th St
Seattle, WA 98103

Accessibility Consultant
Studio Pacifica
2144 Westlake Ave N, Suite F
Seattle, WA 98109

MEP Engineer
WSP USA
1001 Fourth Ave., Suite 3100
Seattle, WA 98154

principal architect TK, KM
project manager TM, JB, SL, MD
drawn by SK, SS, JR, CP, EA,
JF, BD
checked by JB
job no. 20052
date 05/17/2024

isions:


[illegible]

date	by
------	----

IFC SET 2 OF 3
05/17/2024

UNIT PLAN - TOWER
AB-UNIT J

A2.4.J

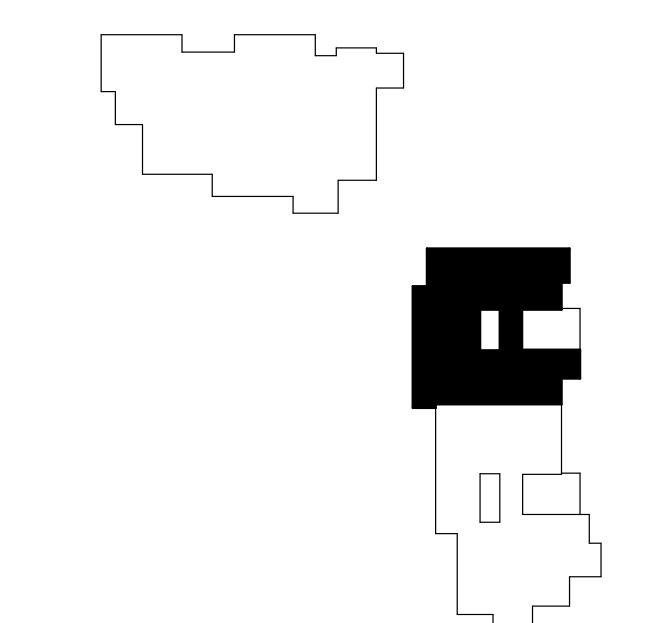

1 ENLARGED PLAN - A/B-UNIT J
SCALE: 1/4" = 1'-0"