


SECTION	DESCRIPTION
05 75 00-1	GUARDRAIL
07 42 47-01	GFRC WALL PANEL
07 62 00-2 NOTE	METAL FASCIA - DARK
08 44 13	ALUMINUM CURTAIN WALL SYSTEM, RE SCHEDULE
10 32 00-2	FIREPLACE EXHAUST FLUE
[03 30 00] BOARD FORMED CONCRETE	CIRC-102

- ARCHITECTURAL BOARD FORMED CONCRETE
- GFRC PANEL
- SHEET METAL SIDING PLATE ALUMINUM
- ALUMINUM WINDOW SYSTEM
W-XX - SEE A0.7X SERIES
- GUARDRAIL 1

NOTE: REFER TO SPECIFICATION DOCUMENTS FOR INFORMATION REGARDING EACH FINISH MATERIAL.

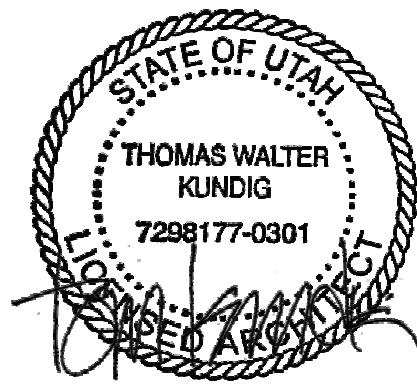

159 South Jackson St, Suite 600
Seattle, Washington 98104 USA
+1 206 624 5670 disorkundig.com

Olson Kundig

SOMMET BLANC
9300 MARSAC AVE
PARK CITY, UT 84060



Aspen Group USA, LLC
PO Box 980022
Park City, Utah 84098

Pool Consultant
Cloward H2O
2896 N University Ave, Suite 290
Provo, UT 84604

Landscape Architect
EPG Design
6949 South High Tech Drive, Suite 100
Midvale, Utah 84047

Specifications Writer
Friday Group
88 Mainelli Road
Middlebury, VT

Code Consultant
Holmes
600 1st Avenue, Suite 200
Seattle, WA 98104

Fire Protection Engineer
Jensen Hughes
One Research Drive, Suite 305C
Westborough, MA 01581

Vertical Transportation Consultant
Lorch Bates
19515 North Creek Parkway, Suite 304
Bothell, WA 98011

Structural Engineer
Magnusson Klemencic Associates
1301 5th Ave, Suite 3200
Seattle, WA 98101

Lighting Designer
O-
1319 SE MLK Blvd, Suite 210
Portland, Oregon 97219

Building Envelope Consultants
RDH
2101 N 34th St
Seattle, WA 98103

Accessibility Consultant
Studio Pacifica
2144 Westlake Ave N, Suite F
Seattle, WA 98109

MEP Engineer
WSP USA
1001 Fourth Ave., Suite 3100
Seattle, WA 98154

principal architect TK, KM
project manager TM, JB, SL, MD
drawn by SK, SS, JR, CP, E
JF, BD
checked by JB
job no. 20062
date 05/17/2024



revisions:

no.	date	by
-----	------	----


IFC SET 2 OF 3
05/17/2024

ELEVATION - TOWER A -
PARTIAL ELEVATIONS

A3.A4

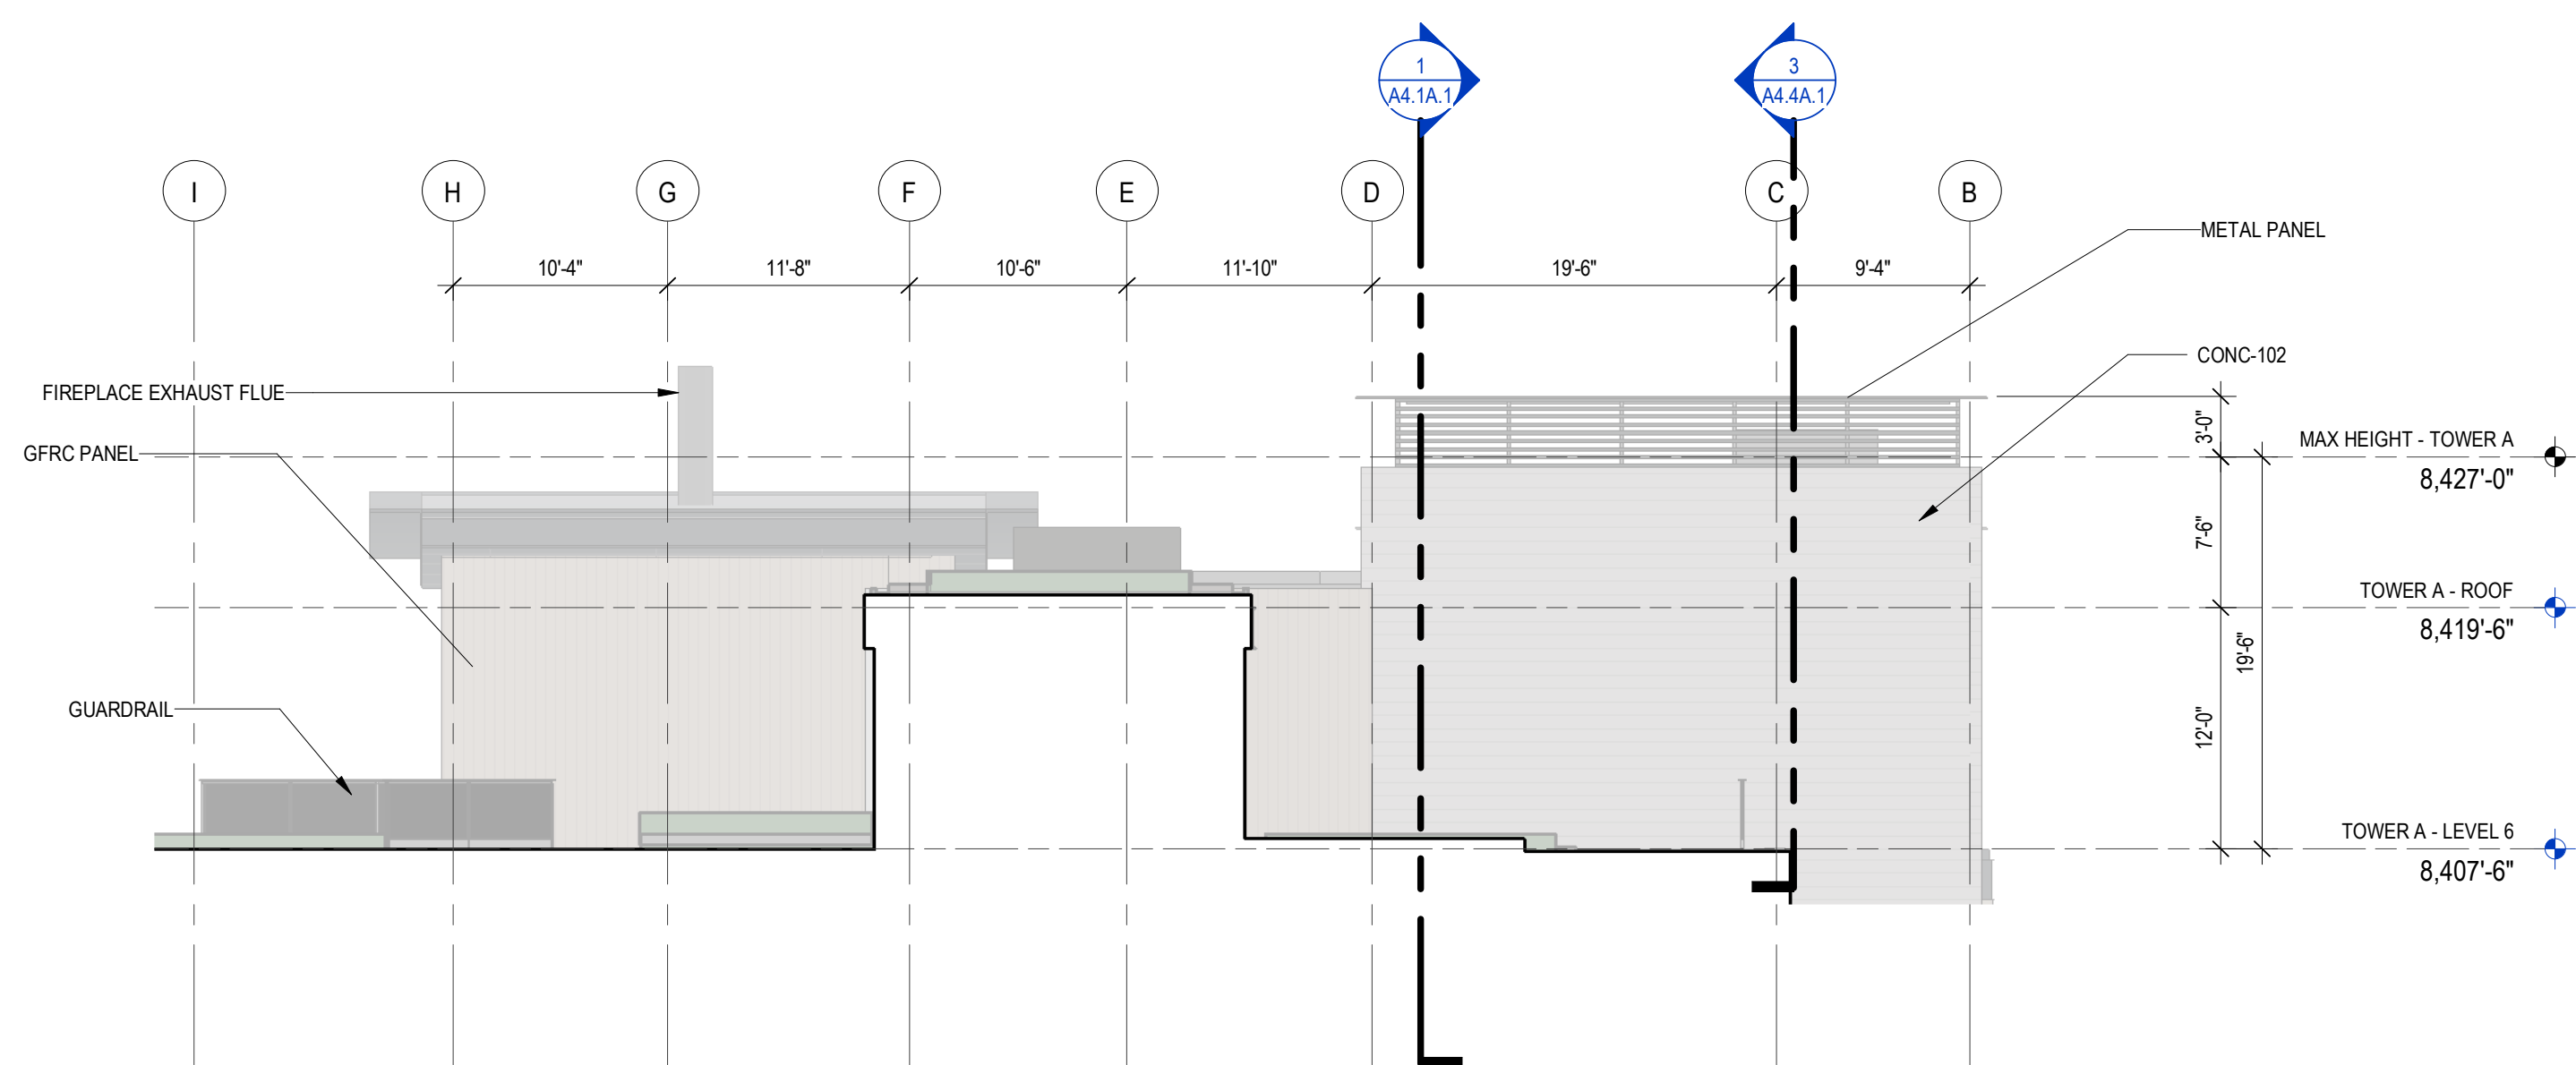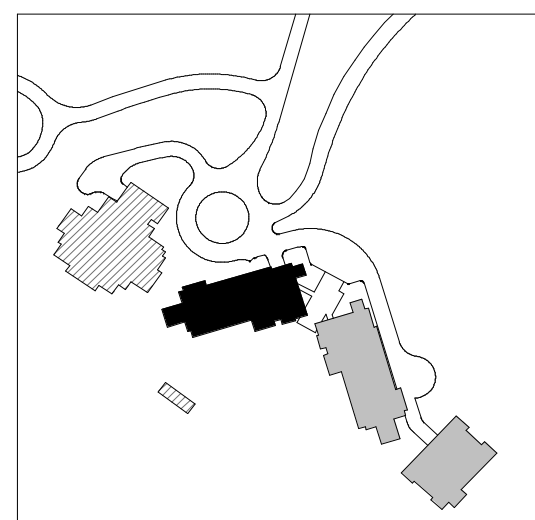


4 TOWER A - LEVEL 6 B - PARTIAL WEST
SCALE: 1/8" = 1'-0"

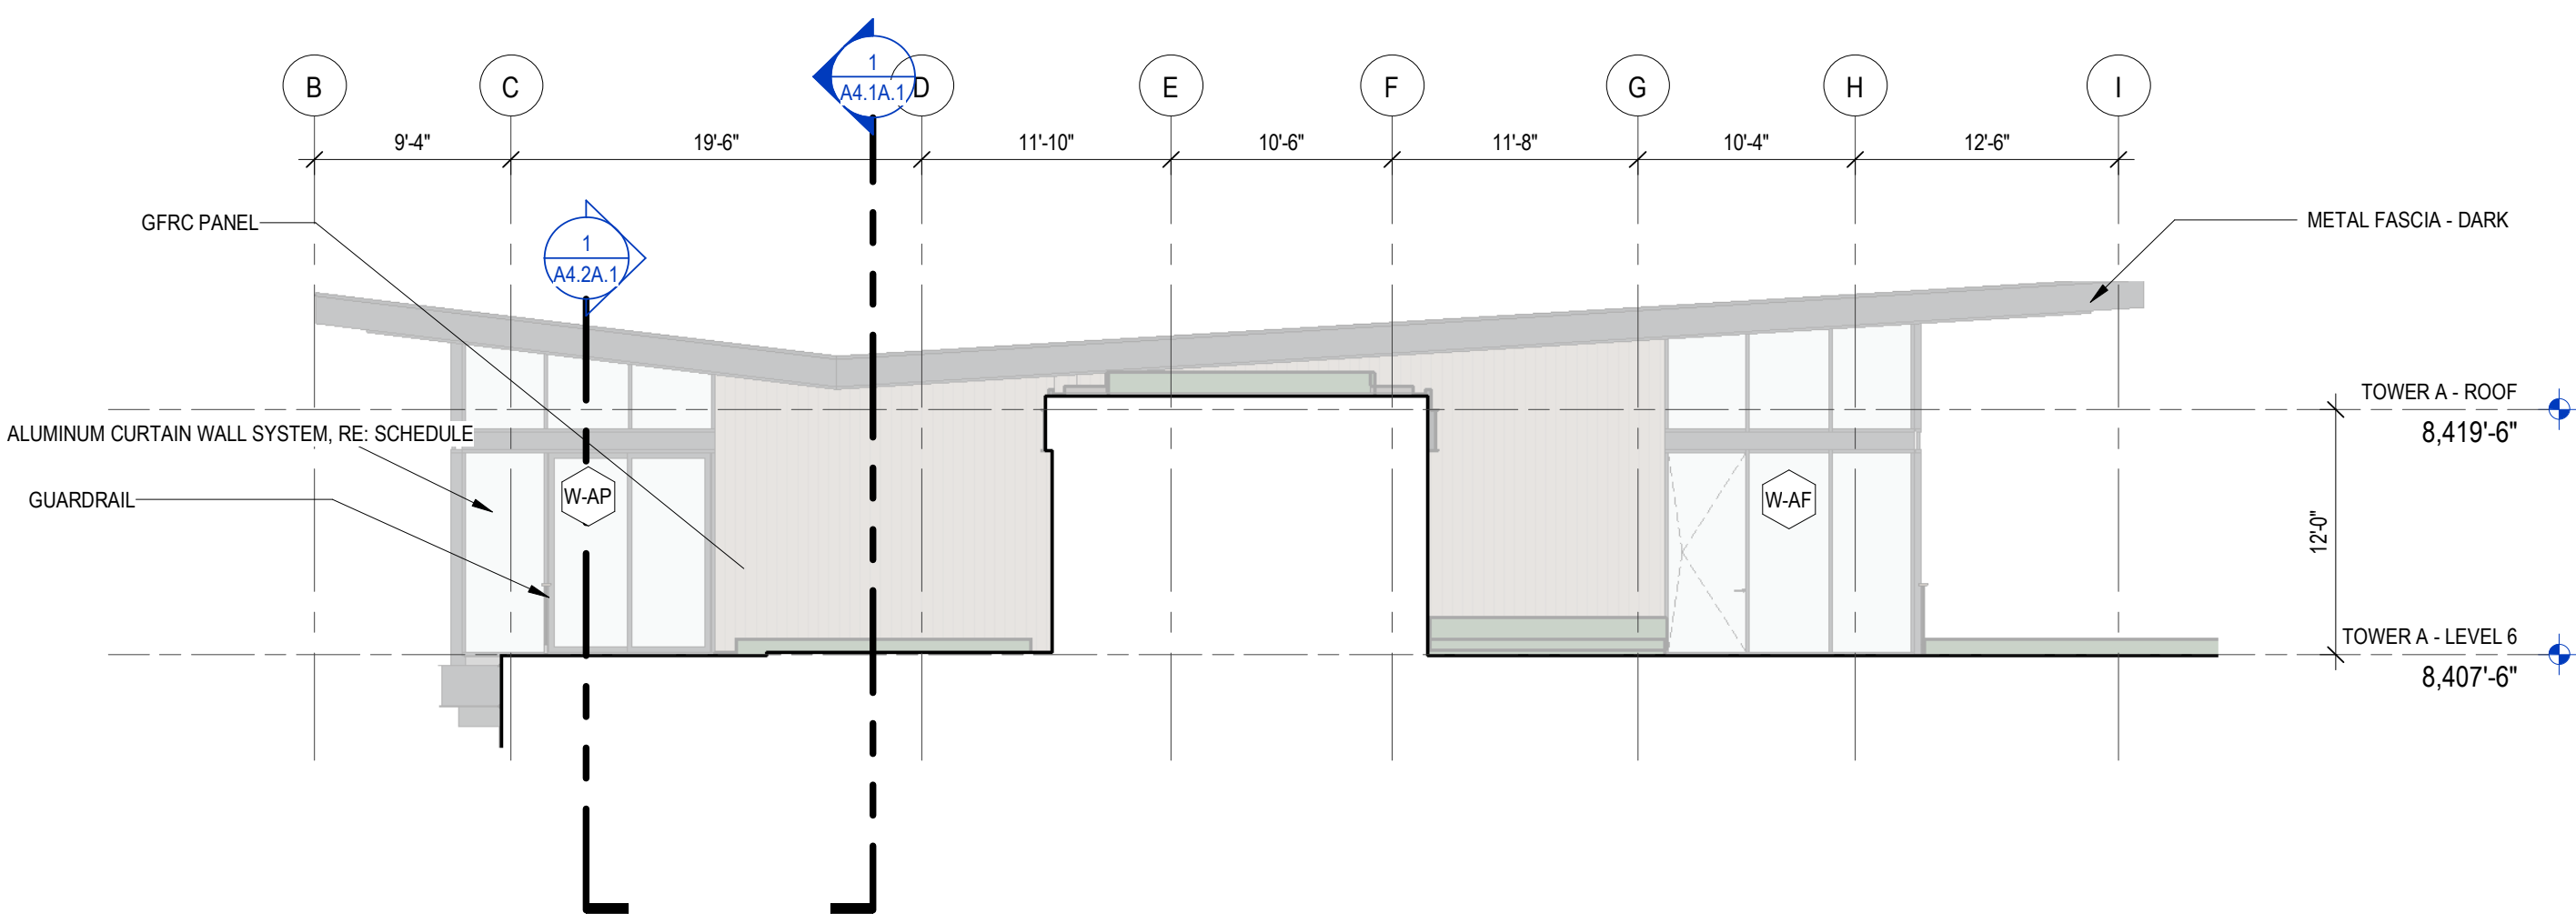

3 TOWER A - LEVEL 6 B - PARTIAL EAST
SCALE: 1/8" = 1'-0"



6 TOWER A - PARTIAL WEST
SCALE: 1/8" = 1'-0"

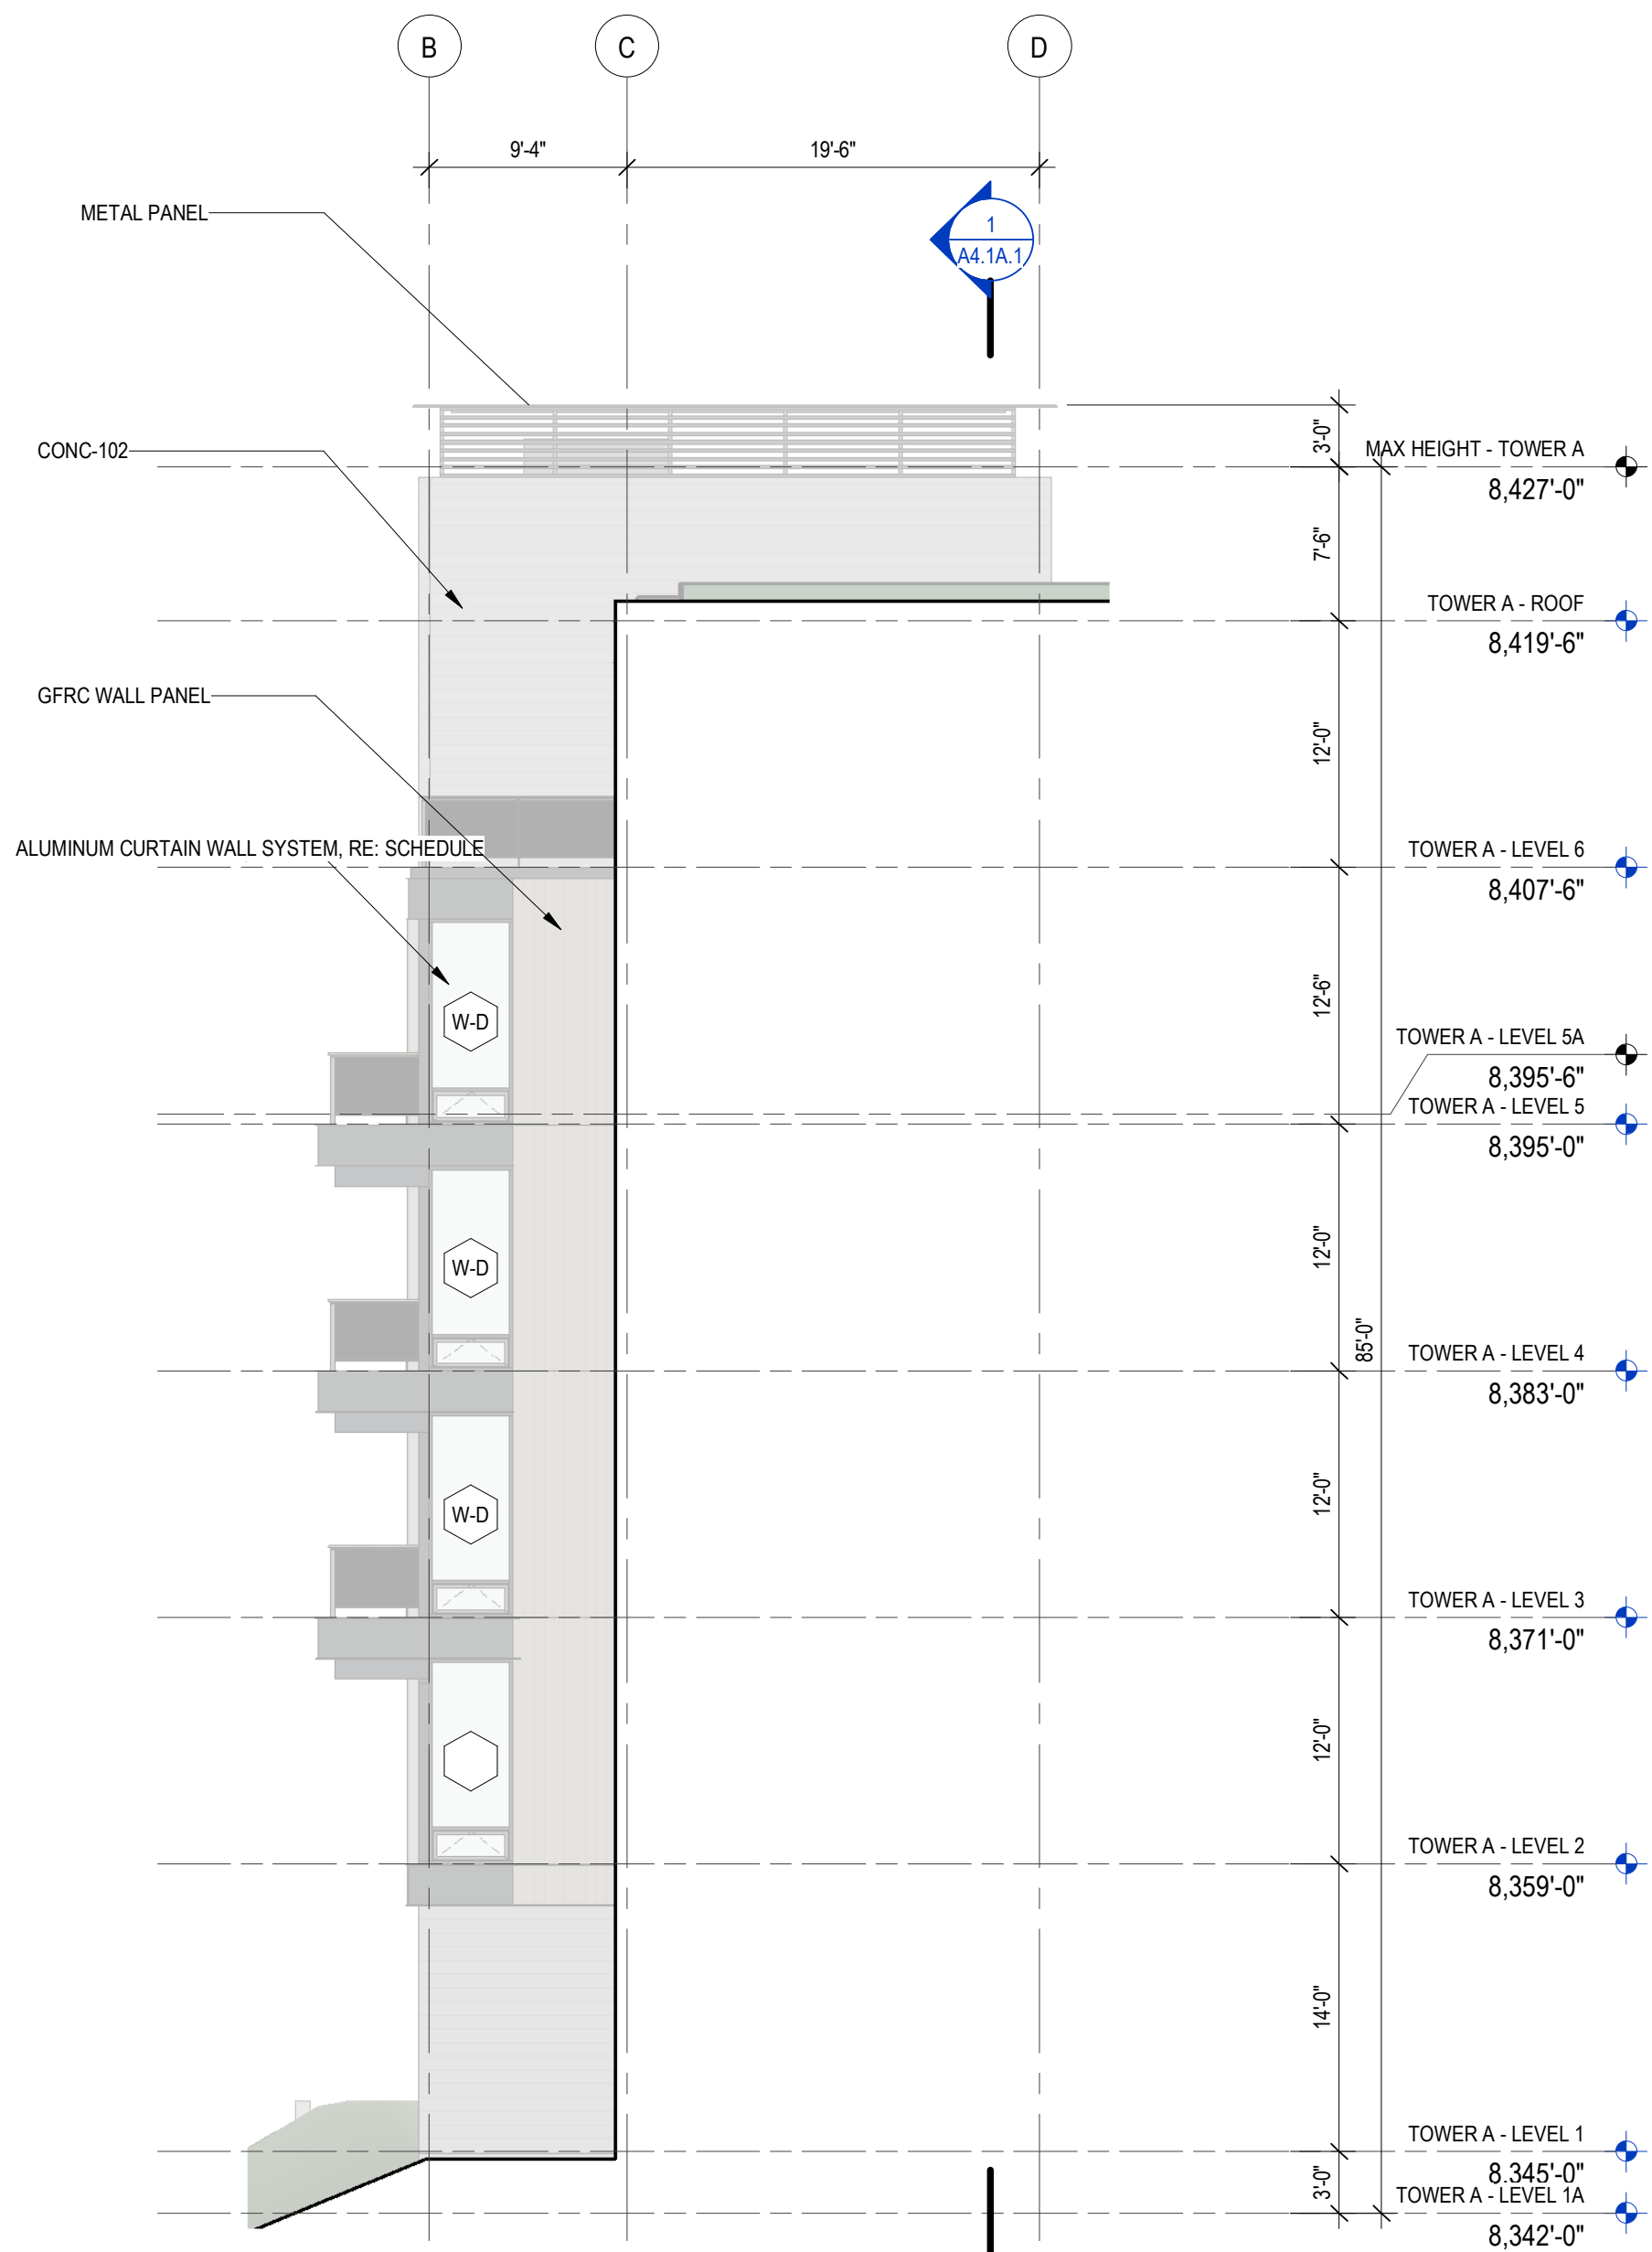

2 TOWER A - PARTIAL EAST
SCALE: 1/8" = 1'-0"