
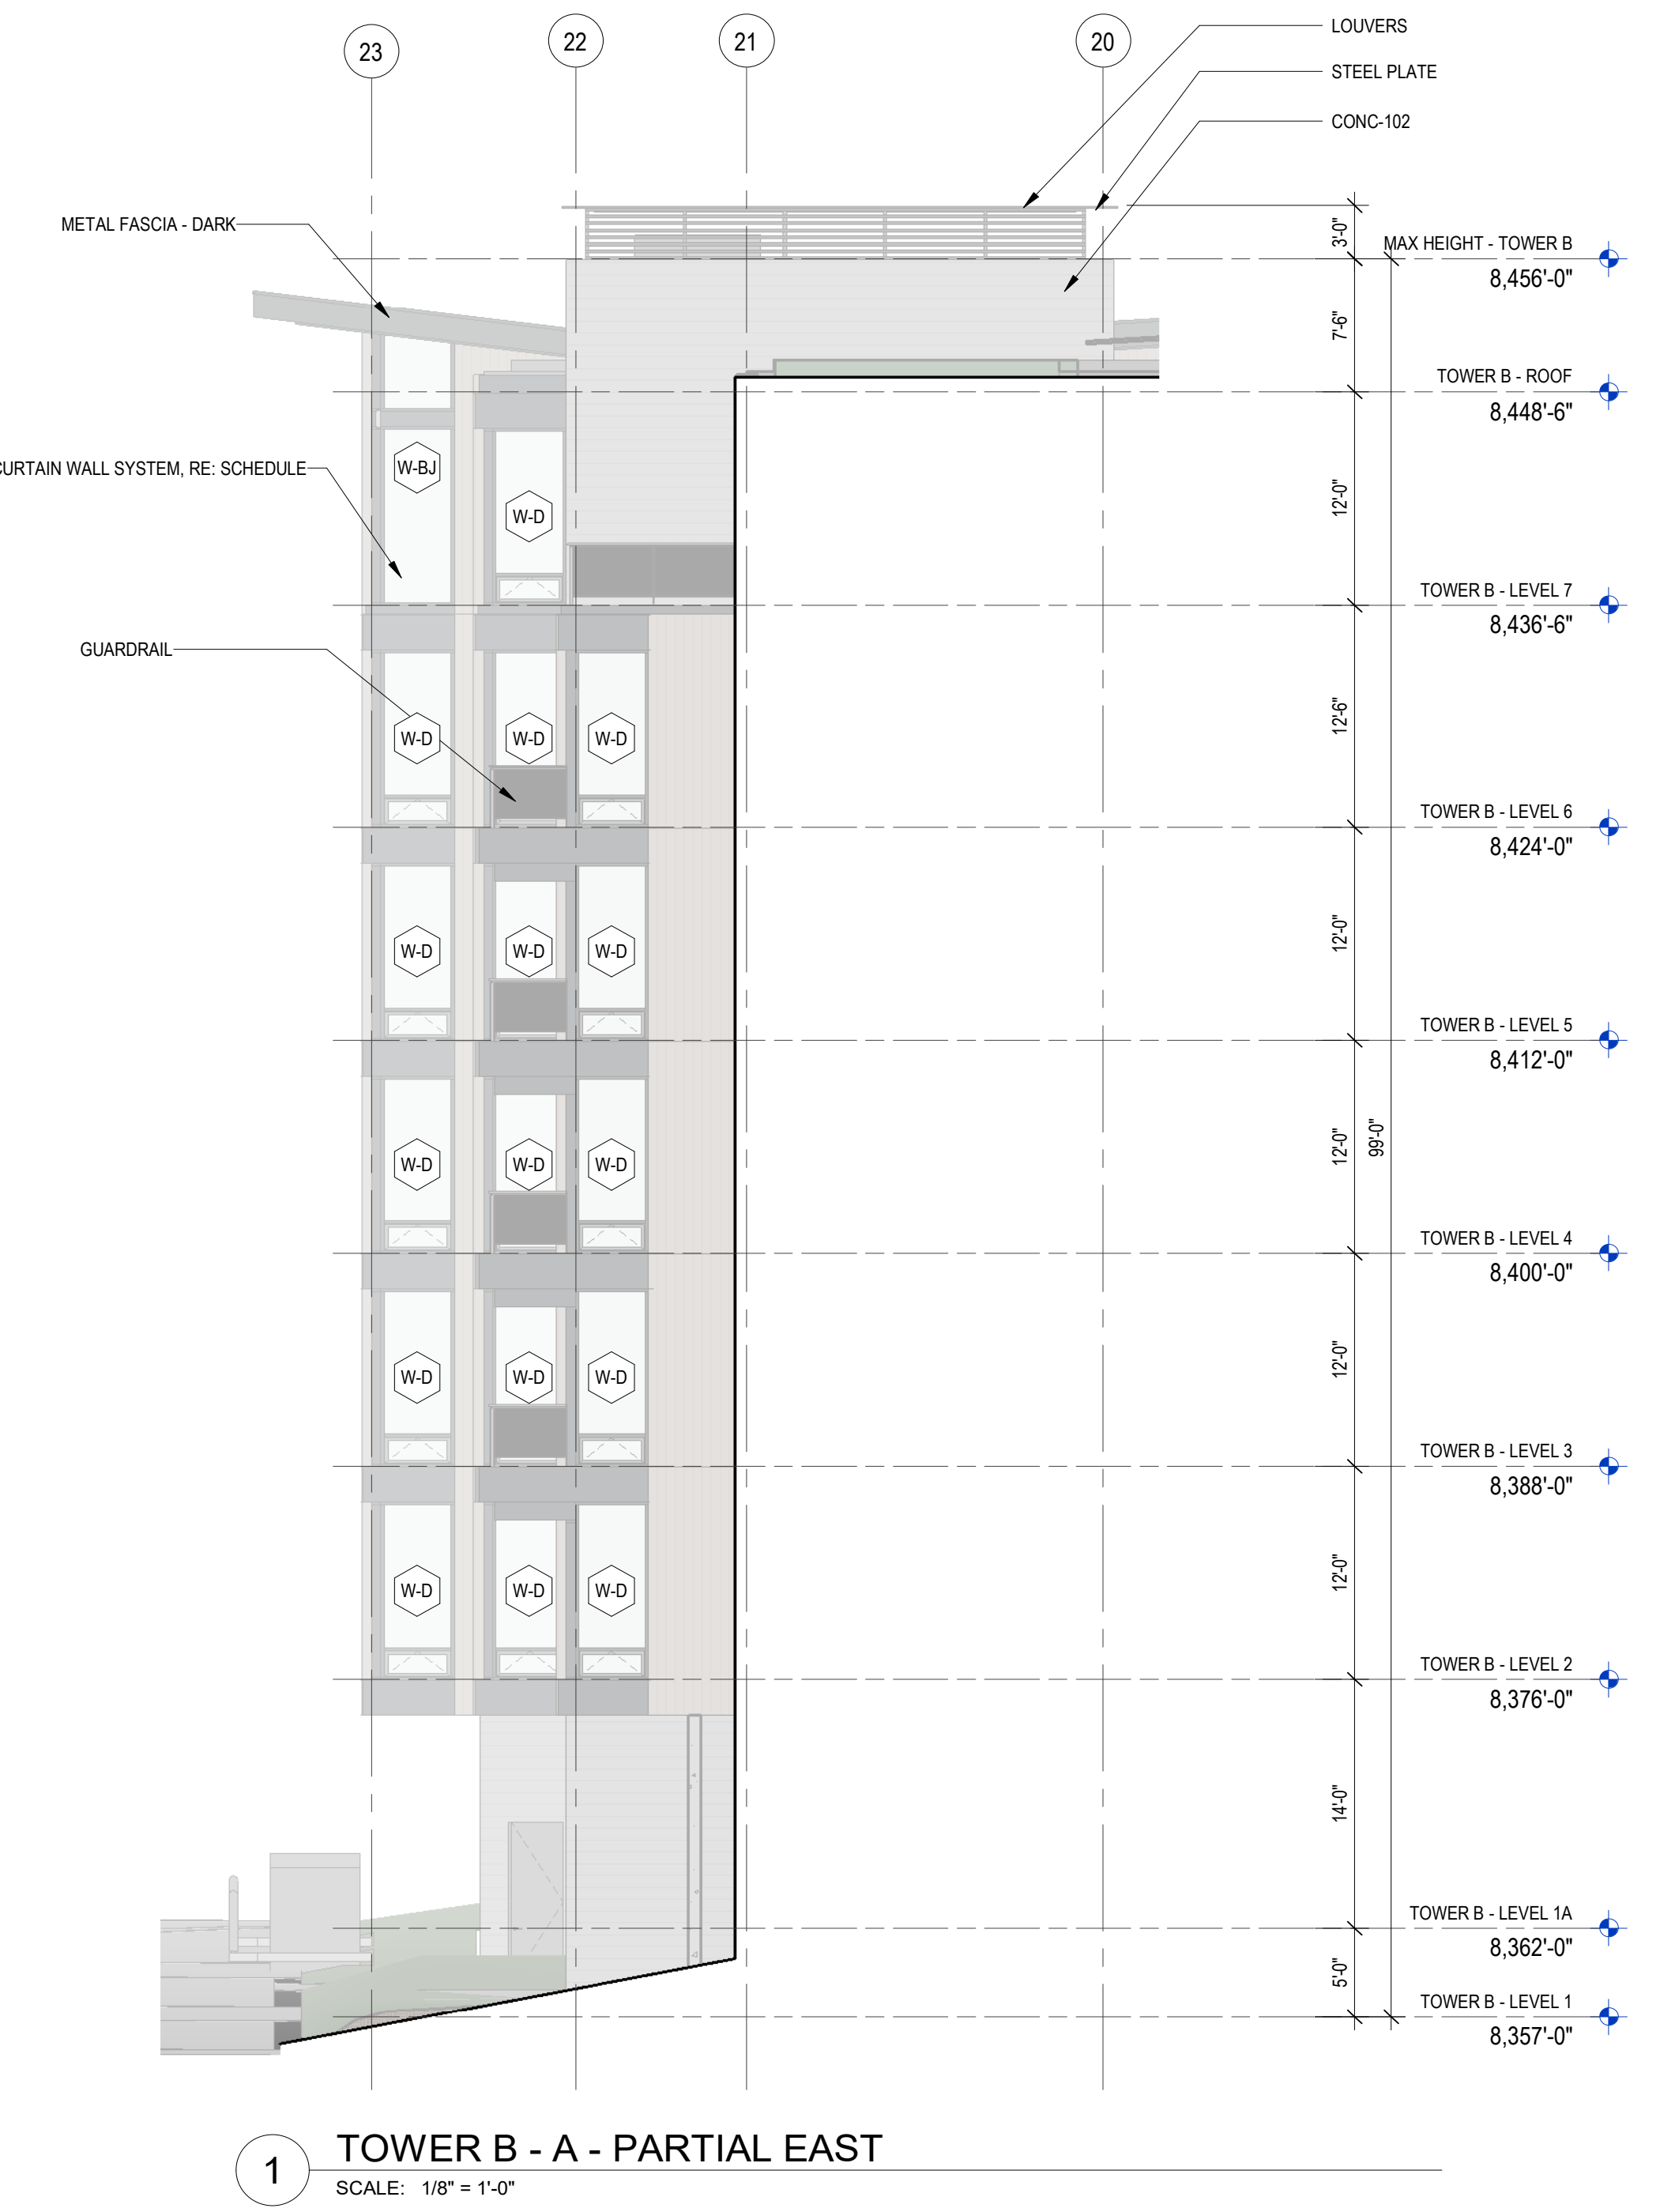
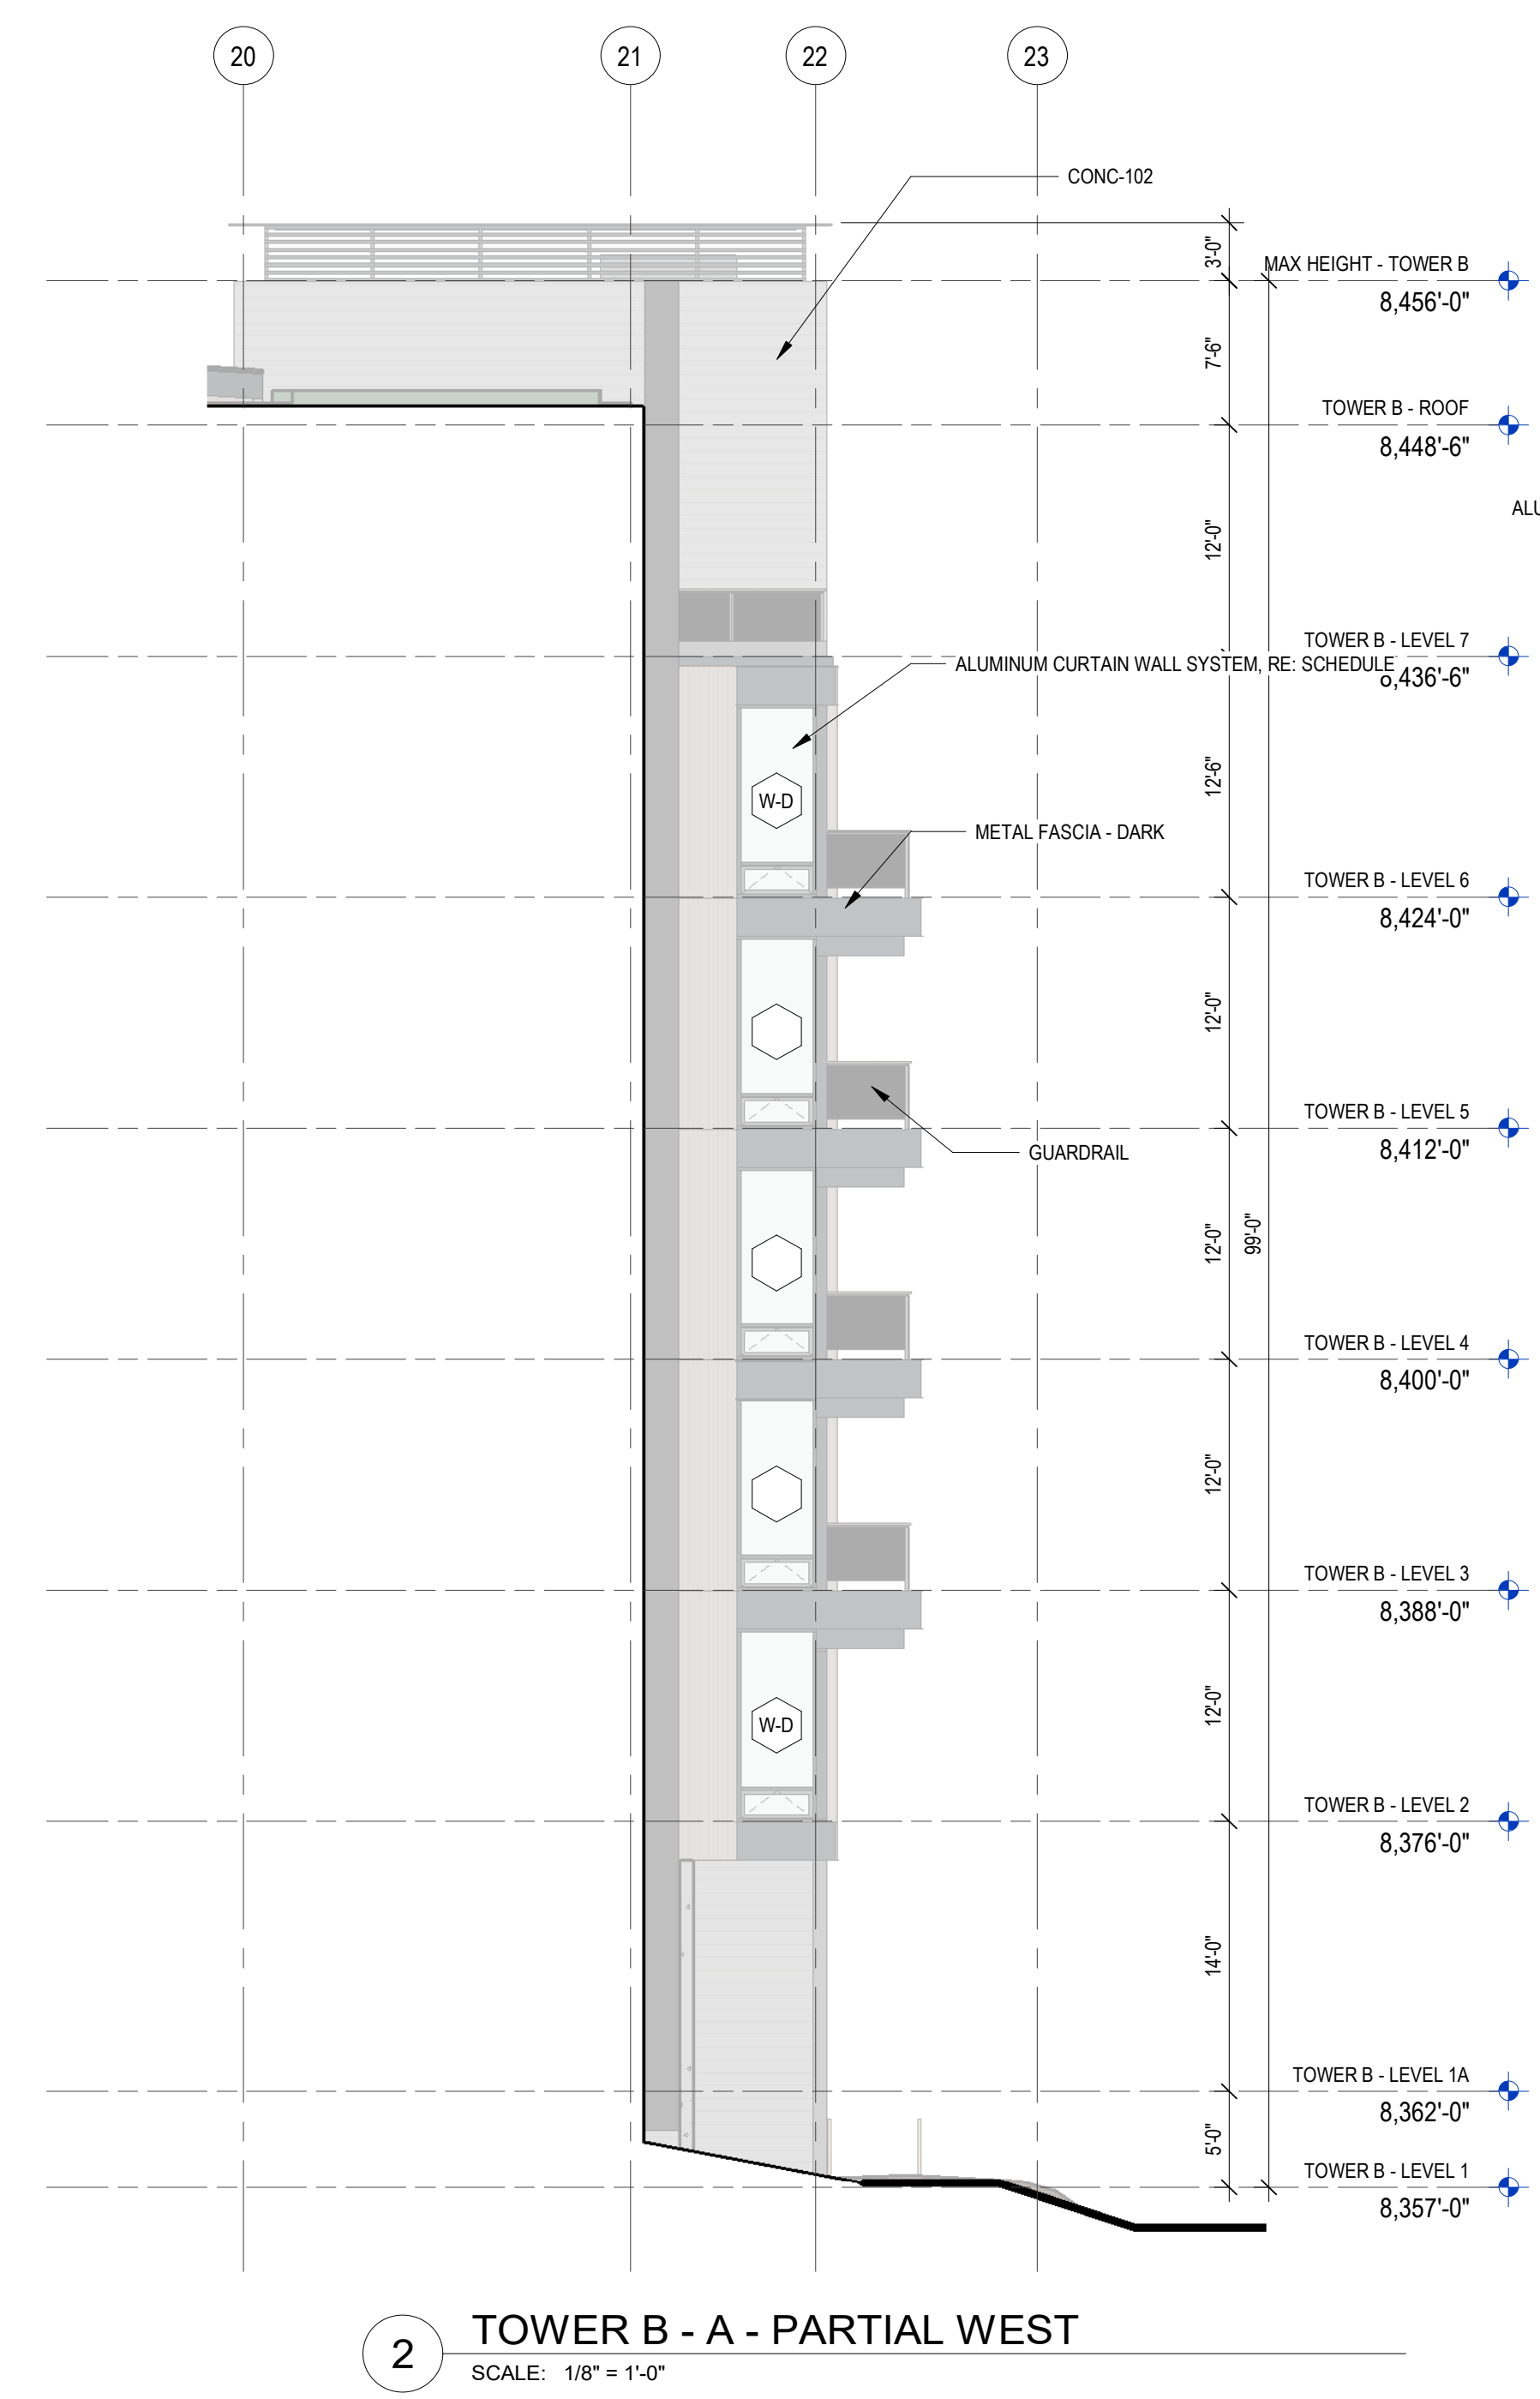
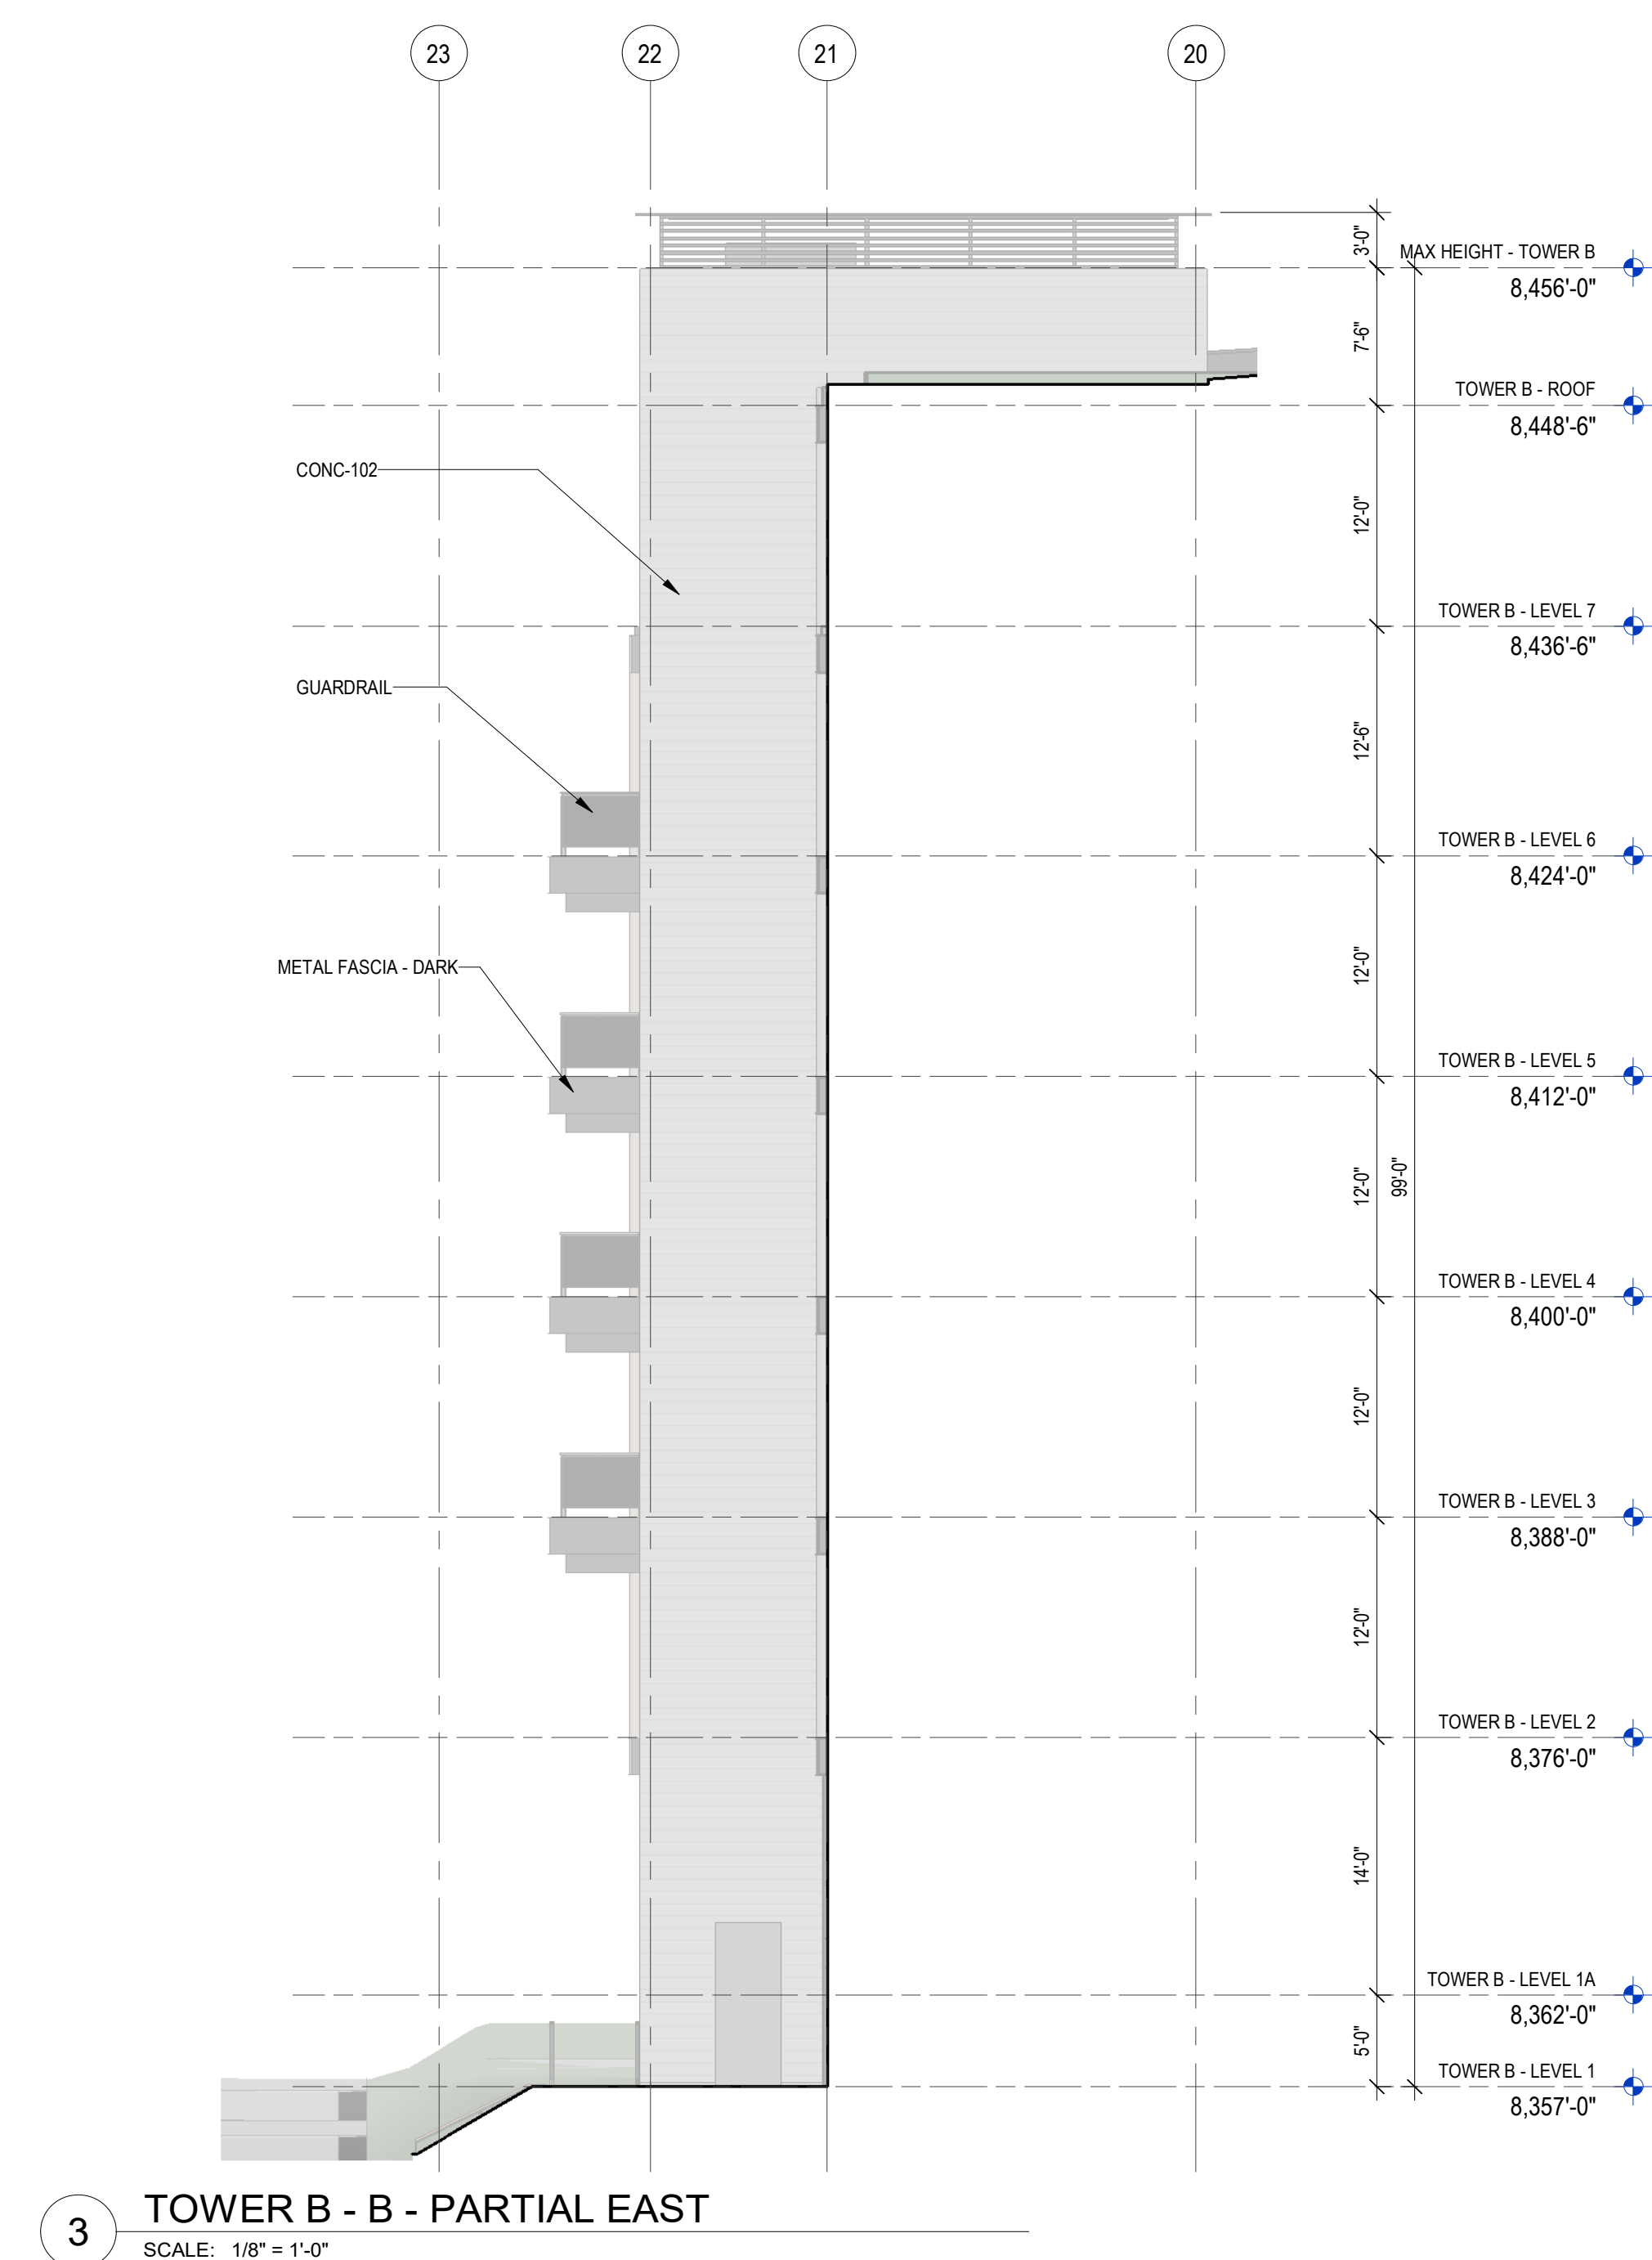
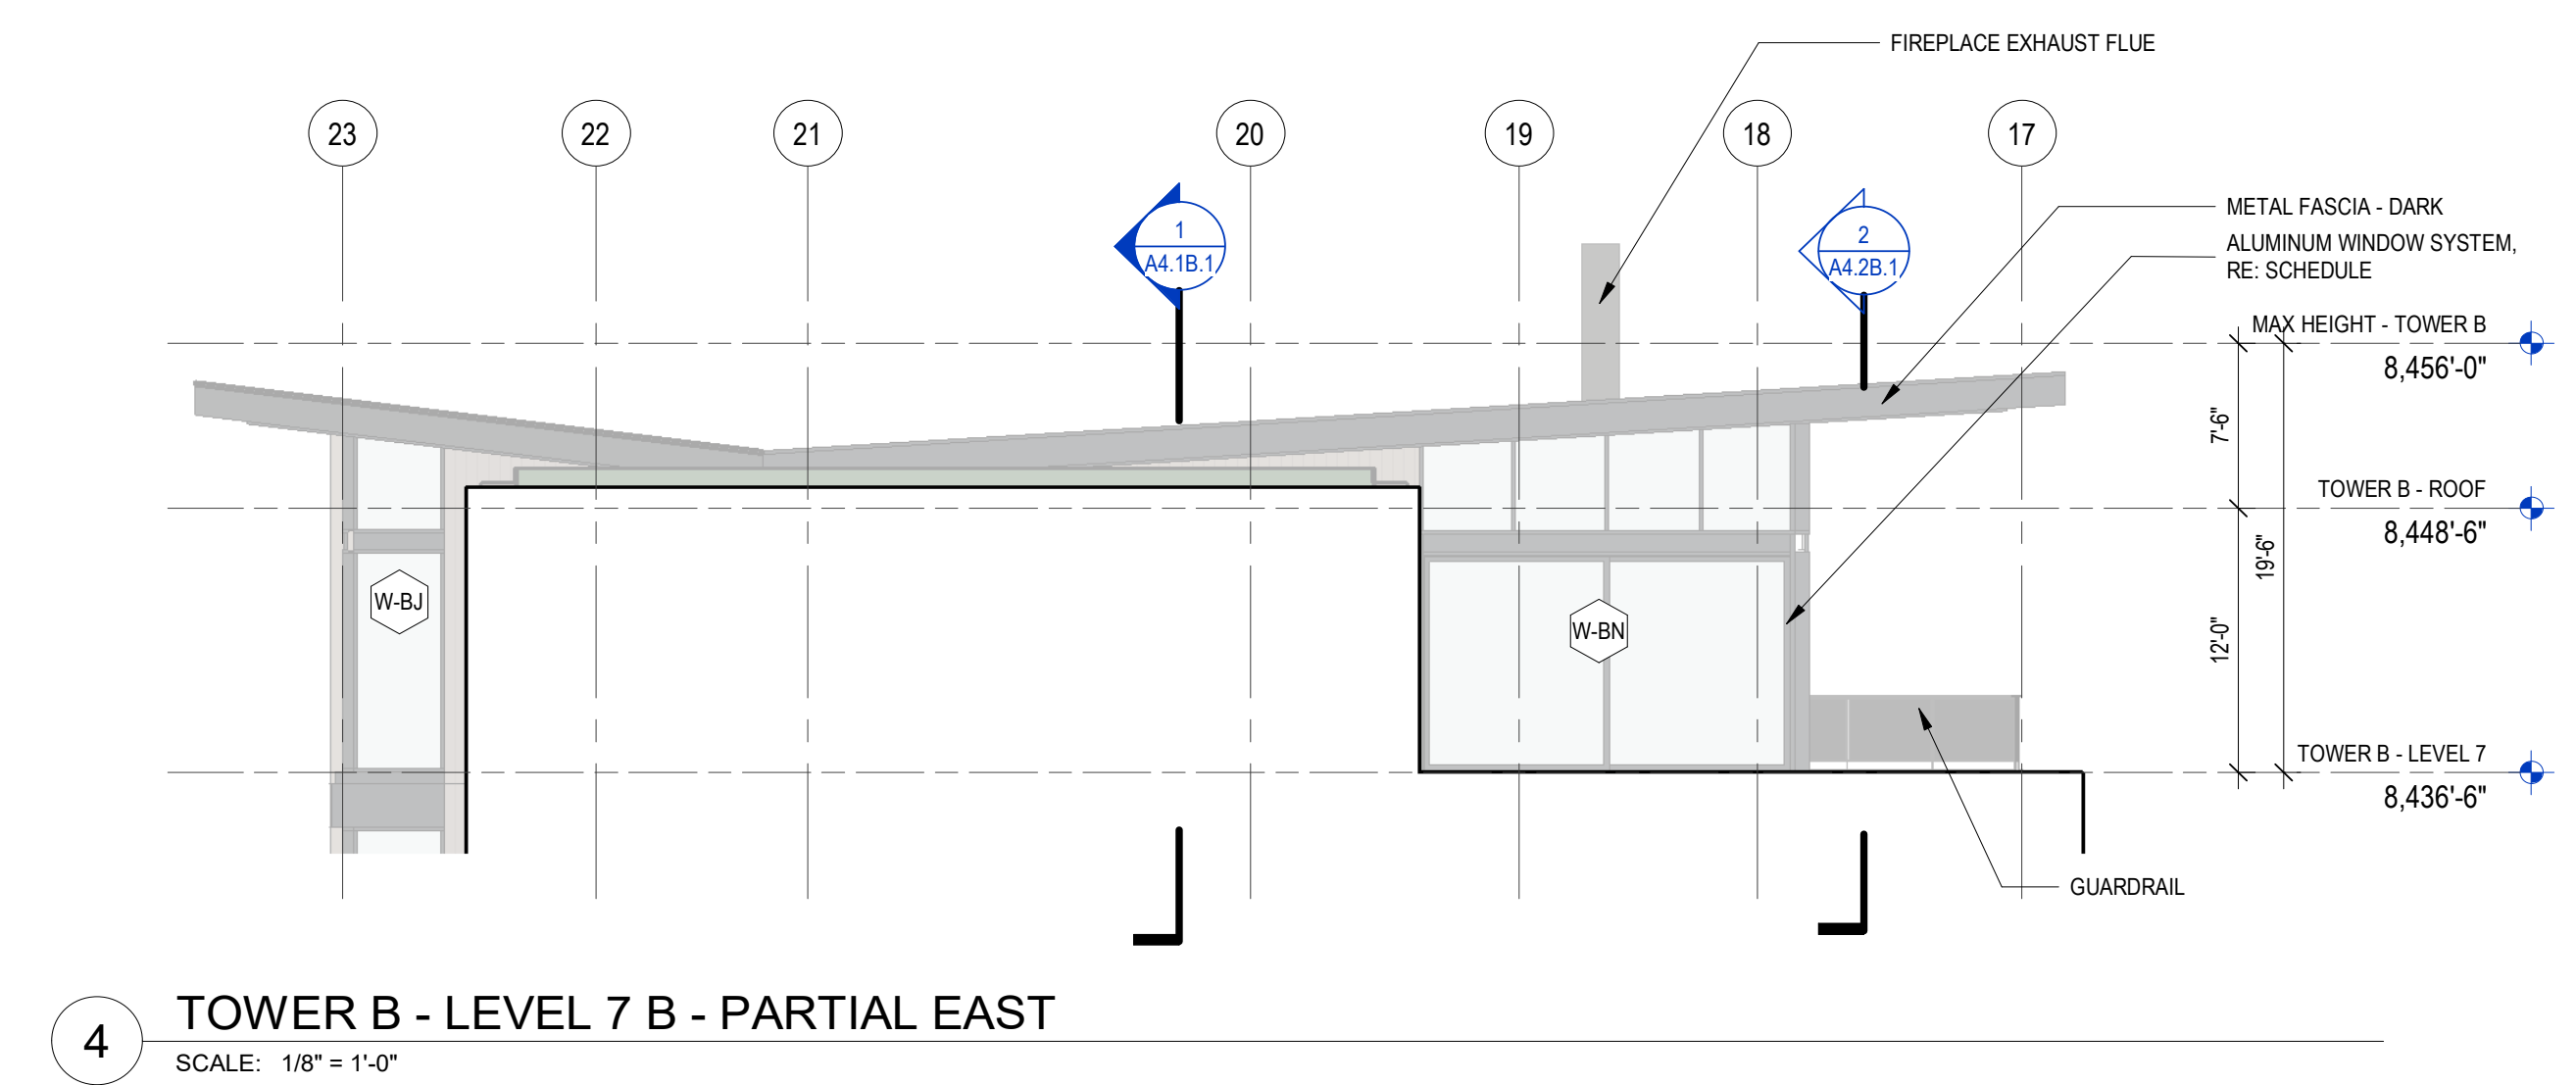
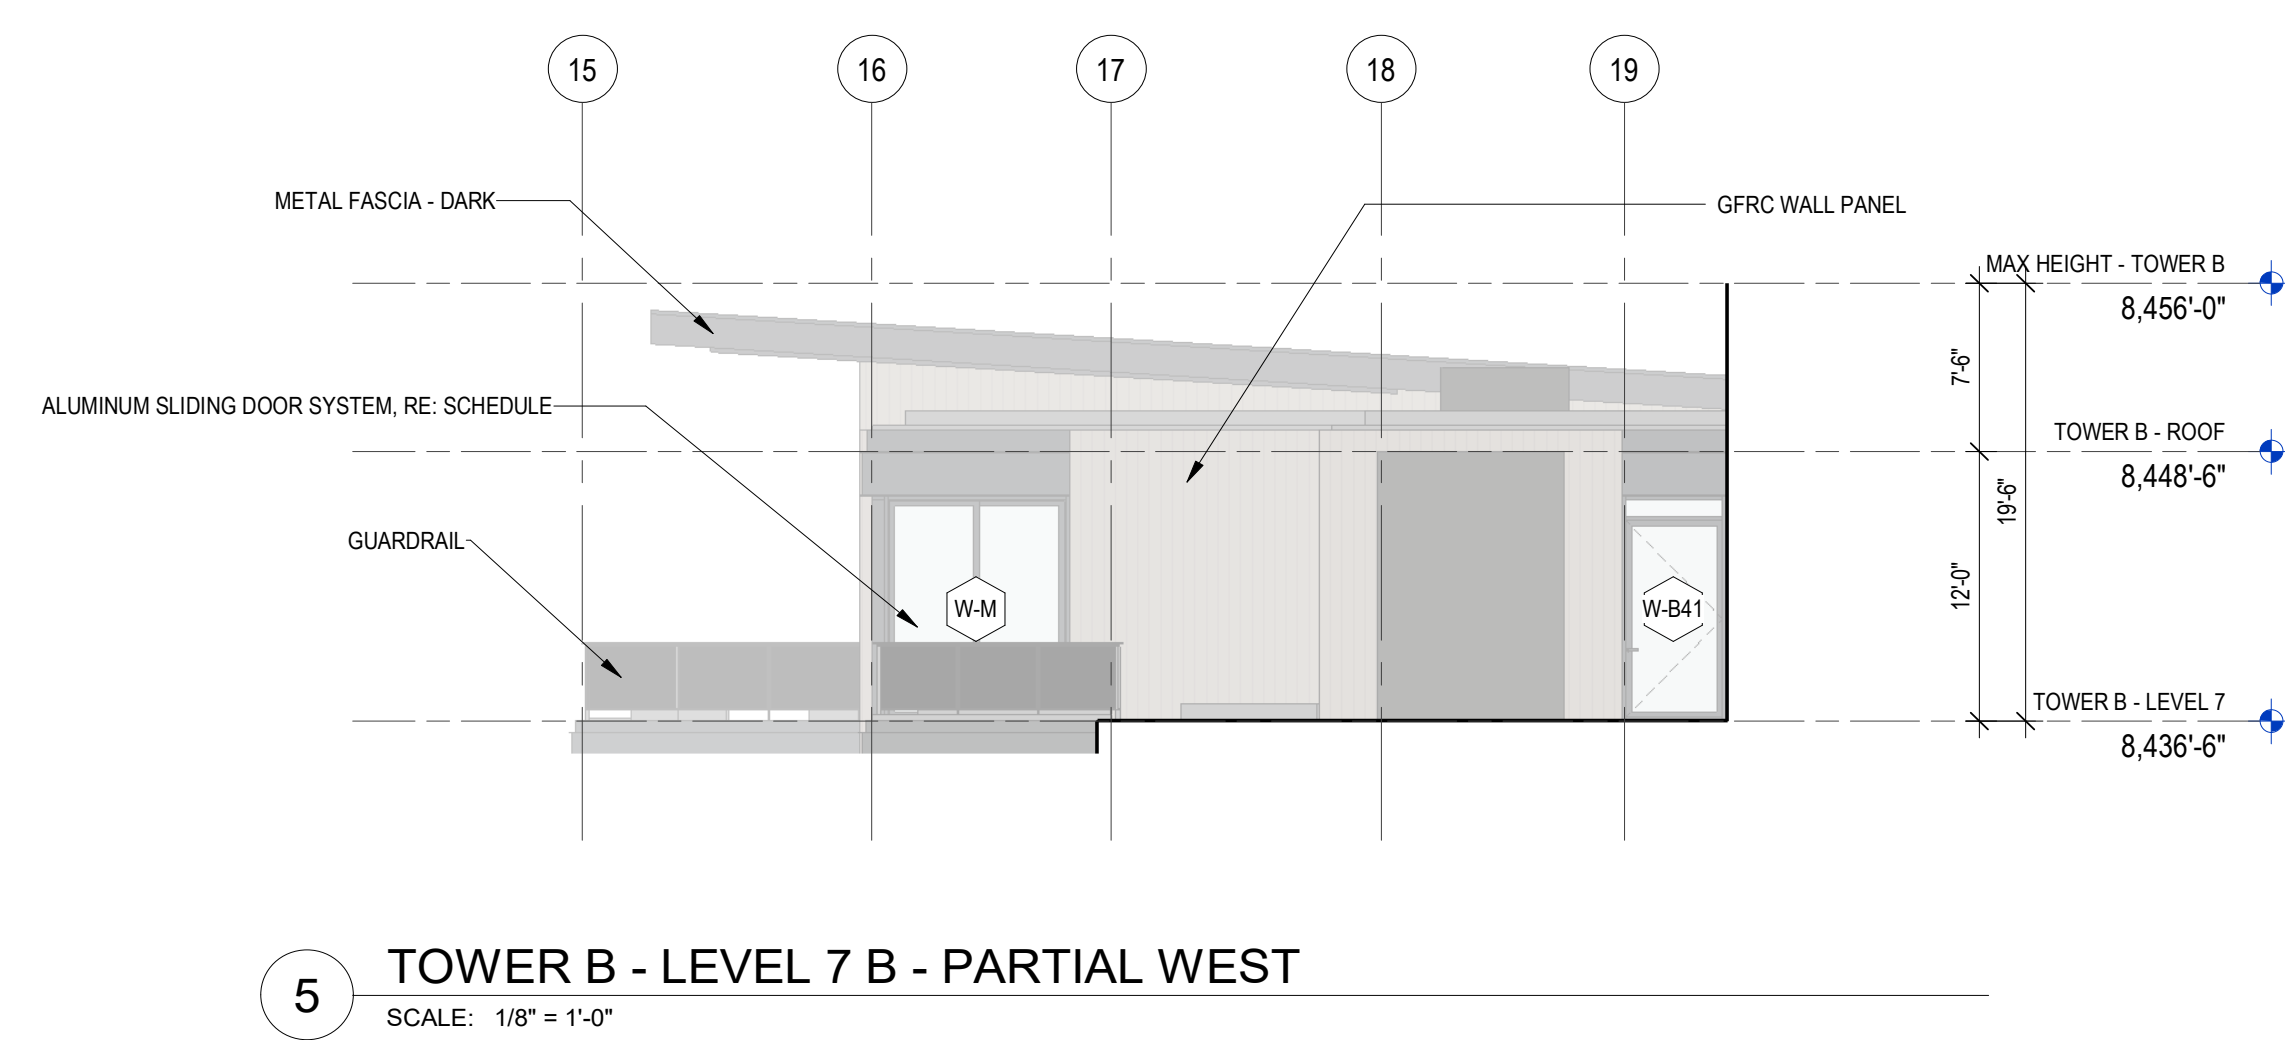


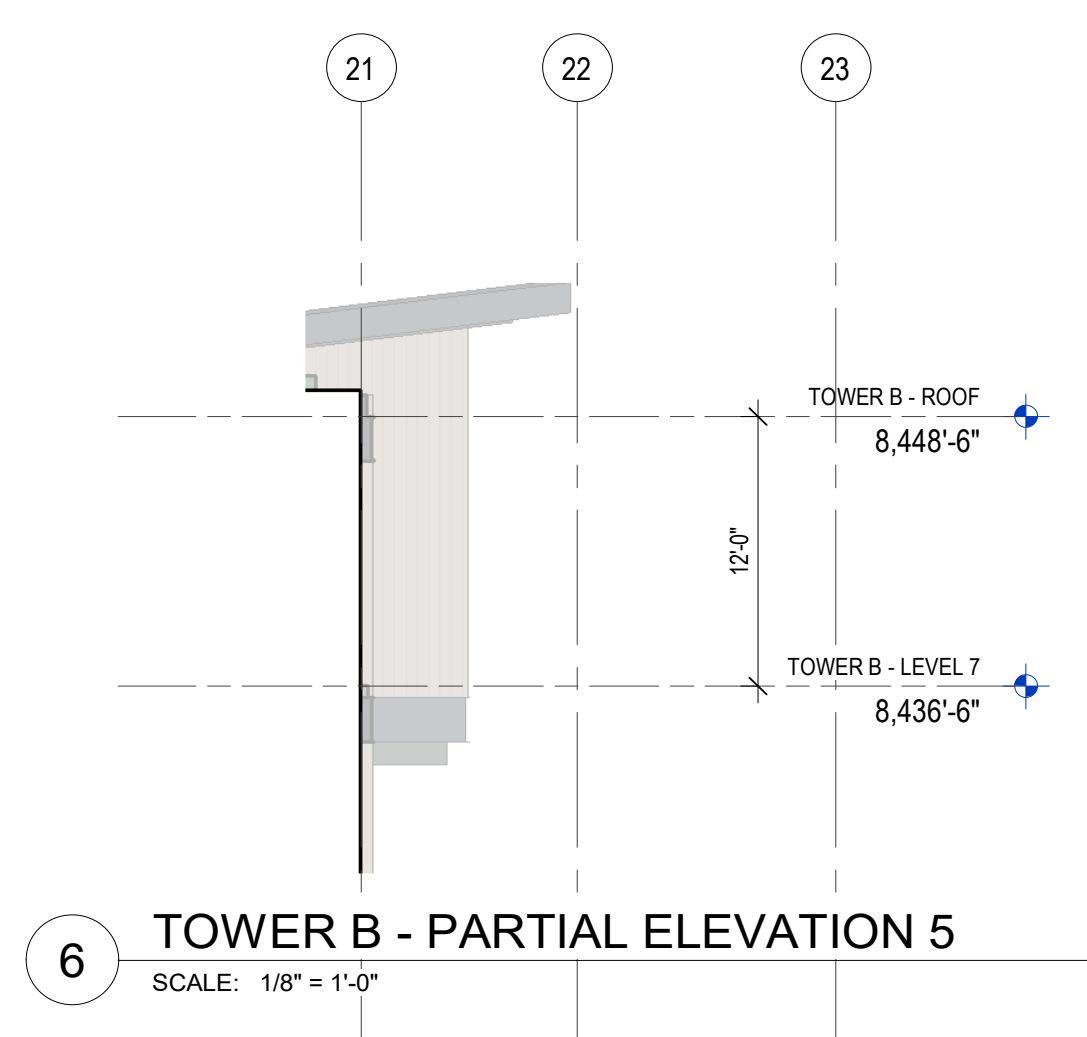


KEYNOTES	
SECTION	DESCRIPTION
05 75 00-1	GUARDRAIL
07 42 47-01	GFRC WALL PANEL
07 52 00-2 NOTE	METAL FASCIA - DARK
08 32 00-1	ALUMINUM SLIDING DOOR SYSTEM, RE. SCHEDULE
08 44 13	ALUMINUM CURTAIN WALL SYSTEM, RE. SCHEDULE
08 51 13-1	ALUMINUM WINDOW SYSTEM, RE. SCHEDULE
09 90 00	LOUVERS
10 32 00-2	FIRE/EXP. EXHAUST FLUE
[03 30 00] BOARD FORMED CONCRETE	CONC. TOE
[05 50 00] MISC STEEL TRIM	STEEL PLATE

MATERIAL LEGEND

	ARCHITECTURAL BOARD FORMED CONCRETE
	GFRC PANEL
	SHEET METAL SIDING PLATE ALUMINUM
	ALUMINUM WINDOW SYSTEM W-XX - SEE A0.7X SERIES
	GUARDRAIL 1

NOTE: REFER TO SPECIFICATION DOCUMENTS FOR
INFORMATION REGARDING EACH FINISH MATERIAL

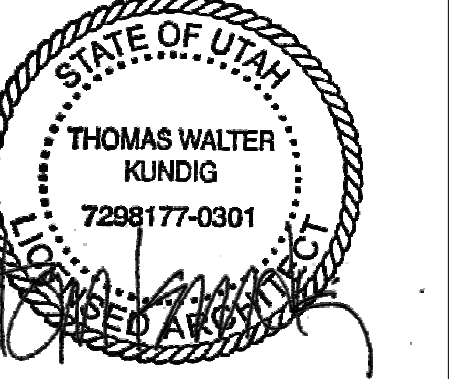

Seattle, Washington 98104 USA
+1 206 624 5670 olsonkundig.com

Olson I Kuriaig

PARK CITY, UT 84060



en Group USA, LLC
PO Box 980022
ark City, Utah 84098

Consultant
David H20
 100 N University Ave, Suite 290
 Salt Lake City, UT 84604

**Escape Architect
Design**
South High Tech Drive, Suite 100
Le, Utah 84047

Publications Writer
by Group
Mainelli Road
Sabbury, VT

Consultant
es
st Avenue, Suite 200A
e, WA 98104

Protection Engineer
Don Hughes
Research Drive, Suite 305C
Borrough, MA 01581

Bates
North Creek Parkway, Suite 304
Il, WA 98011

usson Klemencic Associates
5th Ave, Suite 3200
e, WA 98101

SE MLK Blvd, Suite 210
Portland, Oregon 97219

Envelope Consultant
N 34th St
e, WA 98103

Responsibility Consultant
 Pacifica
 Westlake Ave N, Suite F

Engineer
USA

principal architect TK, KM
project manager TM, JB, SL, MD
drawn by SK, SS, JR, CP, EA,
JF, BD
checked by JB
job no. 20052
date 05/17/2024

isions:

date	by
------	----

IFC SET 2 OF 3
05/17/2024

AVIGATION - TOWER B - RTIAL ELEVATIONS

A3.B4

