


KEYNOTES

SECTION	DESCRIPTION
05 75 00-1	GUARDRAIL
07 42 47-01	GFRC WALL PANEL
07 62 00-2-NOTE	METAL FASCIA - DARK
08 44 13	ALUMINUM CURTAIN WALL SYSTEM, RE: SCHEDULE

MATERIAL LEGEND

- ARCHITECTURAL BOARD FORMED CONCRETE
- GFRC PANEL
- SHEET METAL SIDING PLATE ALUMINUM
- ALUMINUM WINDOW SYSTEM W-XX - SEE A0 7X SERIES
- GUARDRAIL 1

NOTE: REFER TO SPECIFICATION DOCUMENTS FOR INFORMATION REGARDING EACH FINISH MATERIAL

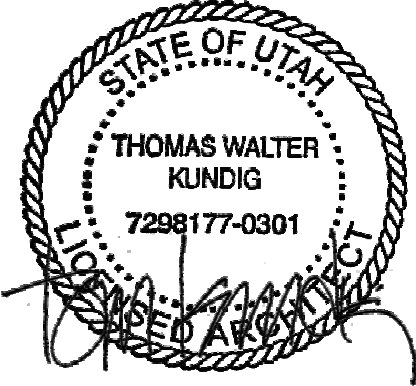

100 South Jackson St. Suite 600
Seattle, Washington 98104 USA
+1 206 834 6570 olsonkundig.com

Olson Kundig

SOMMET BLANC
5900 PARSAC AVE
PARK CITY, UT 84303



Aspen Group USA, LLC
PO Box 980022
Park City, Utah 84098

Pool Consultant
Cloward H2O
2096 N University Ave, Suite 290
Provo, UT 84604

Landscape Architect
EPG Design
6949 South High Tech Drive, Suite 100
Midvale, Utah 84047

Specifications Writer
Friday Group
88 Mainelli Road
Middlebury, VT

Code Consultant
Holmes
800 1st Avenue, Suite 200A
Seattle, WA 98104

Fire Protection Engineer
Jensen Hughes
One Research Drive, Suite 305C
Westborough, MA 01581

Vertical Transportation Consultant
Lerch Bates
19515 North Creek Parkway, Suite 304
Bellevue, WA 98011

Structural Engineer
Magnusson Klemencic Associates
1301 6th Ave, Suite 3200
Seattle, WA 98101

Lighting Designer
O
1319 SE MLK Blvd, Suite 210
Portland, Oregon 97219

Building Envelope Consultant
RDH
2101 N 34th St
Seattle, WA 98103

Accessibility Consultant
Studio Pacifica
2144 Westlake Ave N, Suite F
Seattle, WA 98109

MEP Engineer
WSP USA
1501 Fourth Ave., Suite 3100
Seattle, WA 98114

principal architect TK, KM
project manager TM, JB, SL, MD
drawn by SK, SS, JR, CP, EA
"JF", BD
checked by JB
job no. 20562
date 05/17/2024

revisions:

no. date by


IFC SET 2 OF 3
05/17/2024

ELEVATION - TOWER C -
PARTIAL ELEVATIONS

A3.C3



1 TOWER C - PARTIAL NORTH
SCALE: 1/8" = 1'-0"

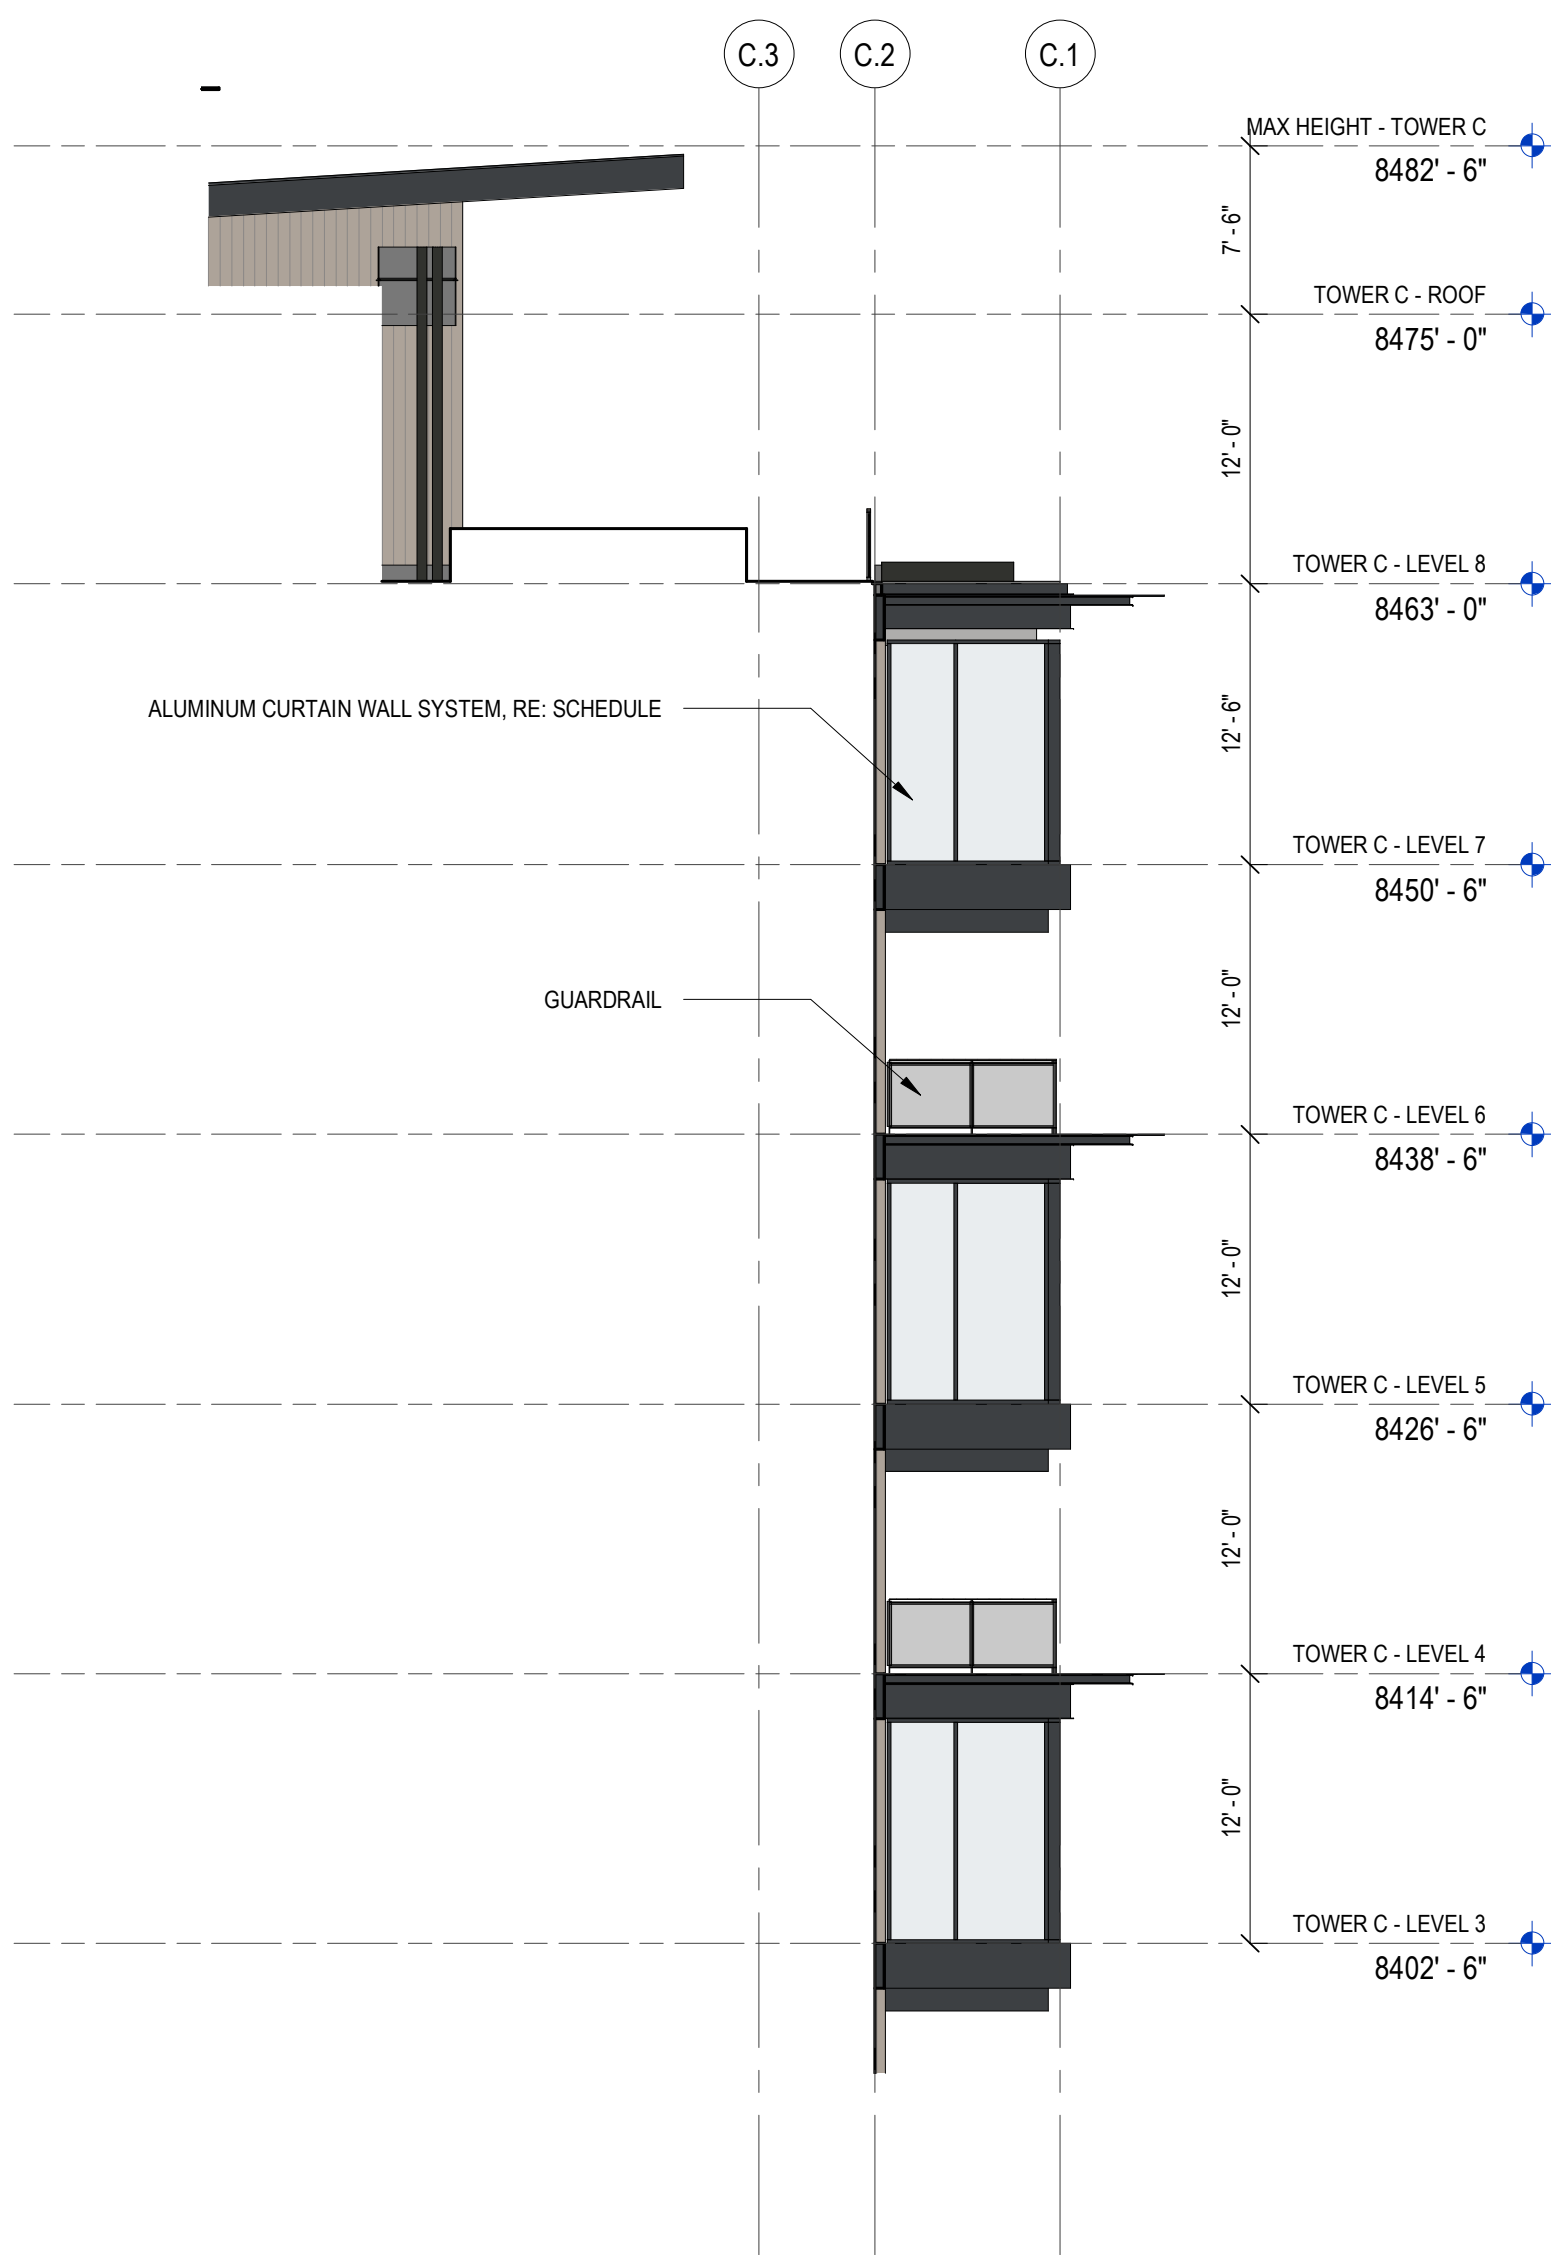

2 TOWER C - PARTIAL SOUTH
SCALE: 1/8" = 1'-0"