



SOMMET BLANC
3300 MARSAC AVE
PARK CITY, UT 84060

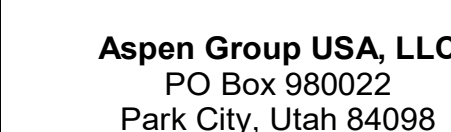


principal architect	TK, KM
project manager	TM, JB, SL, MD
drawn by	SK, SS, JR, CP, E JF, BD
checked by	JB
job no.	20052
date	05/31/2024

[illegible]


A5.1B.28

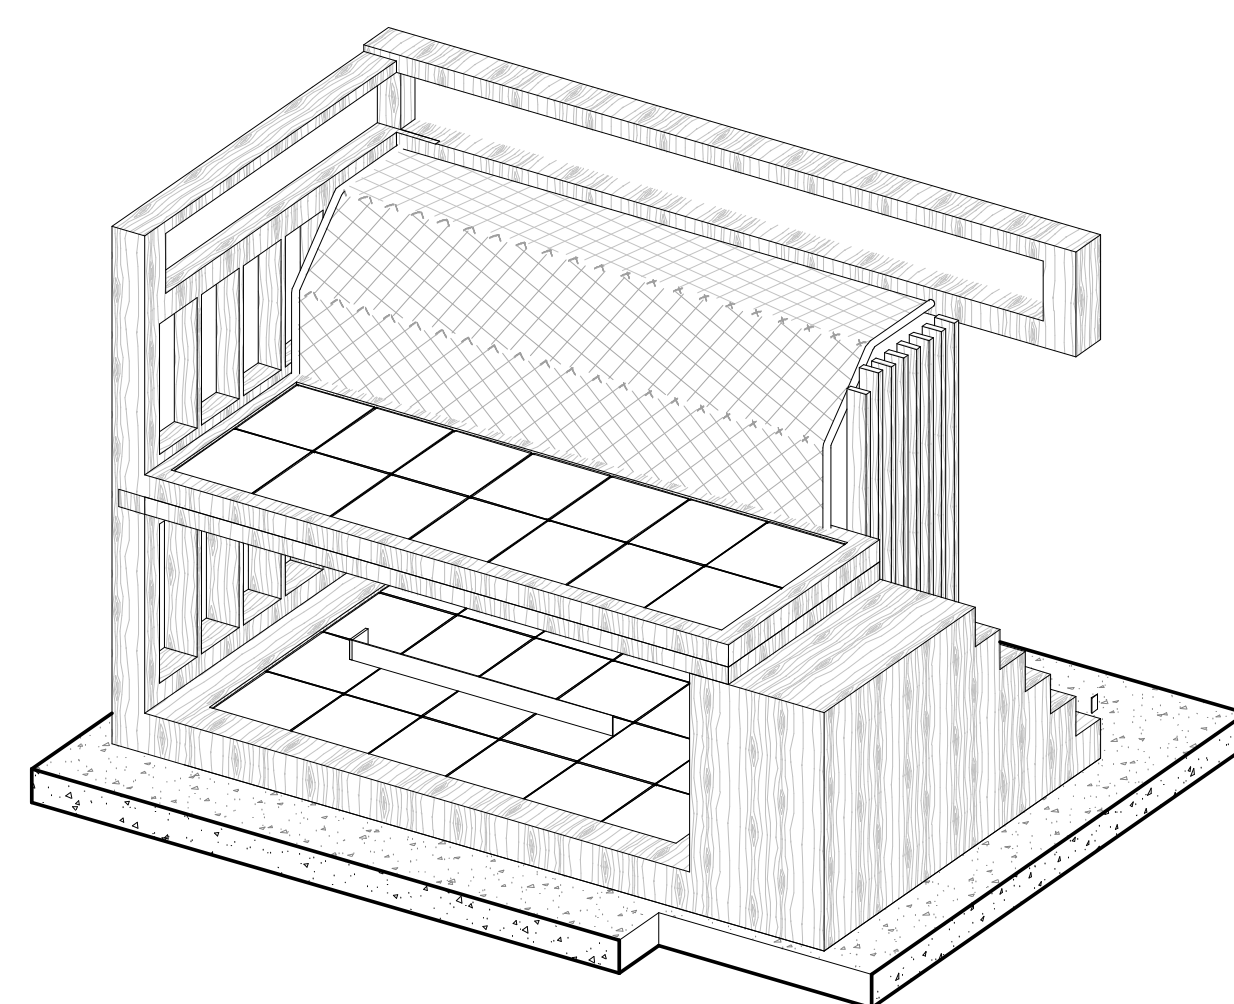


7 AXON-APRES SKI CHILDREN'S PLAY STRUCTURE REAR
NOT TO SCALE

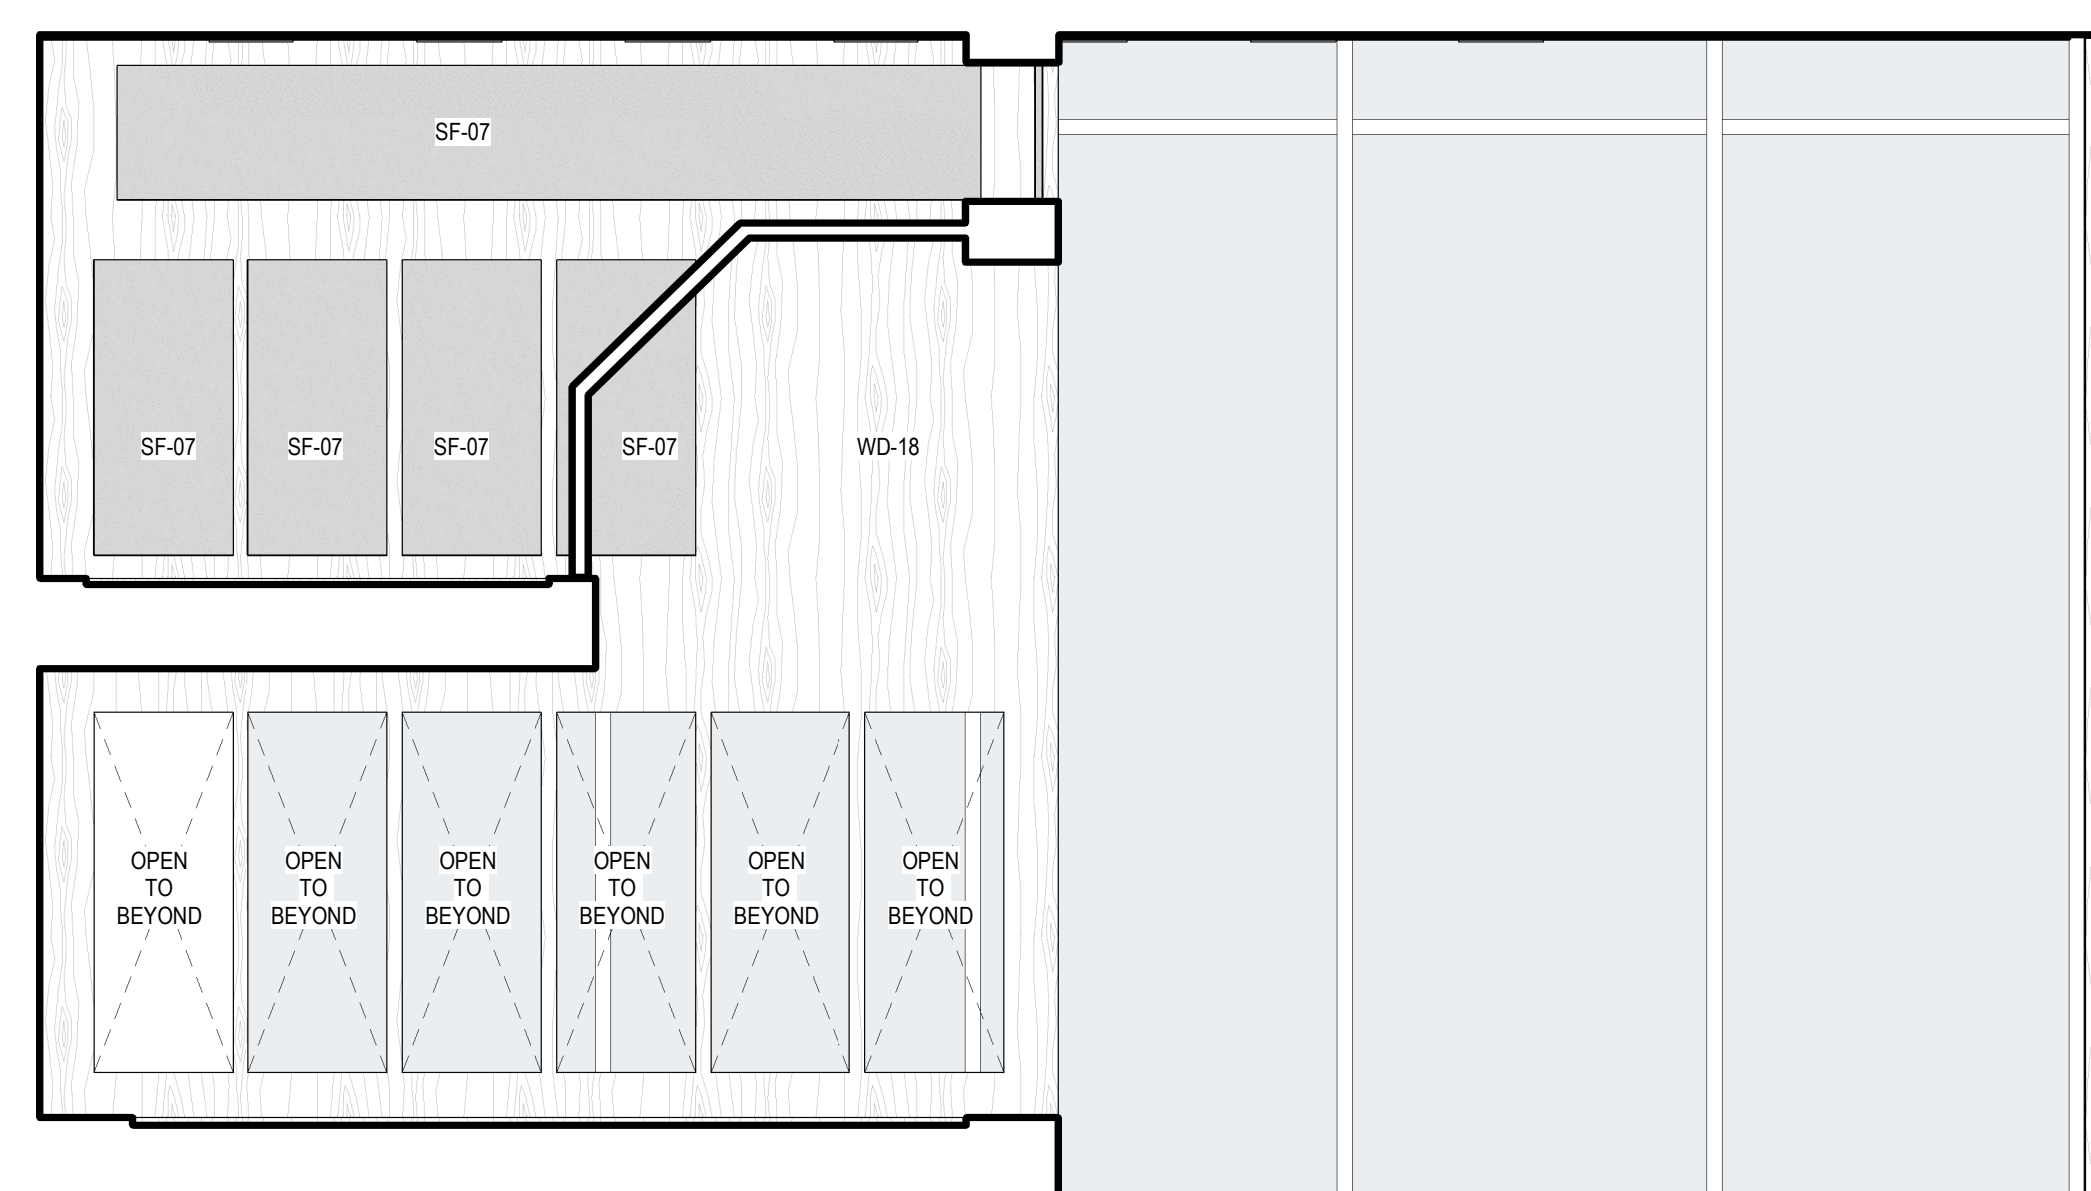

4 CHILDREN'S ROOM, A603 - C
SCALE: 1/2" = 1'-0"

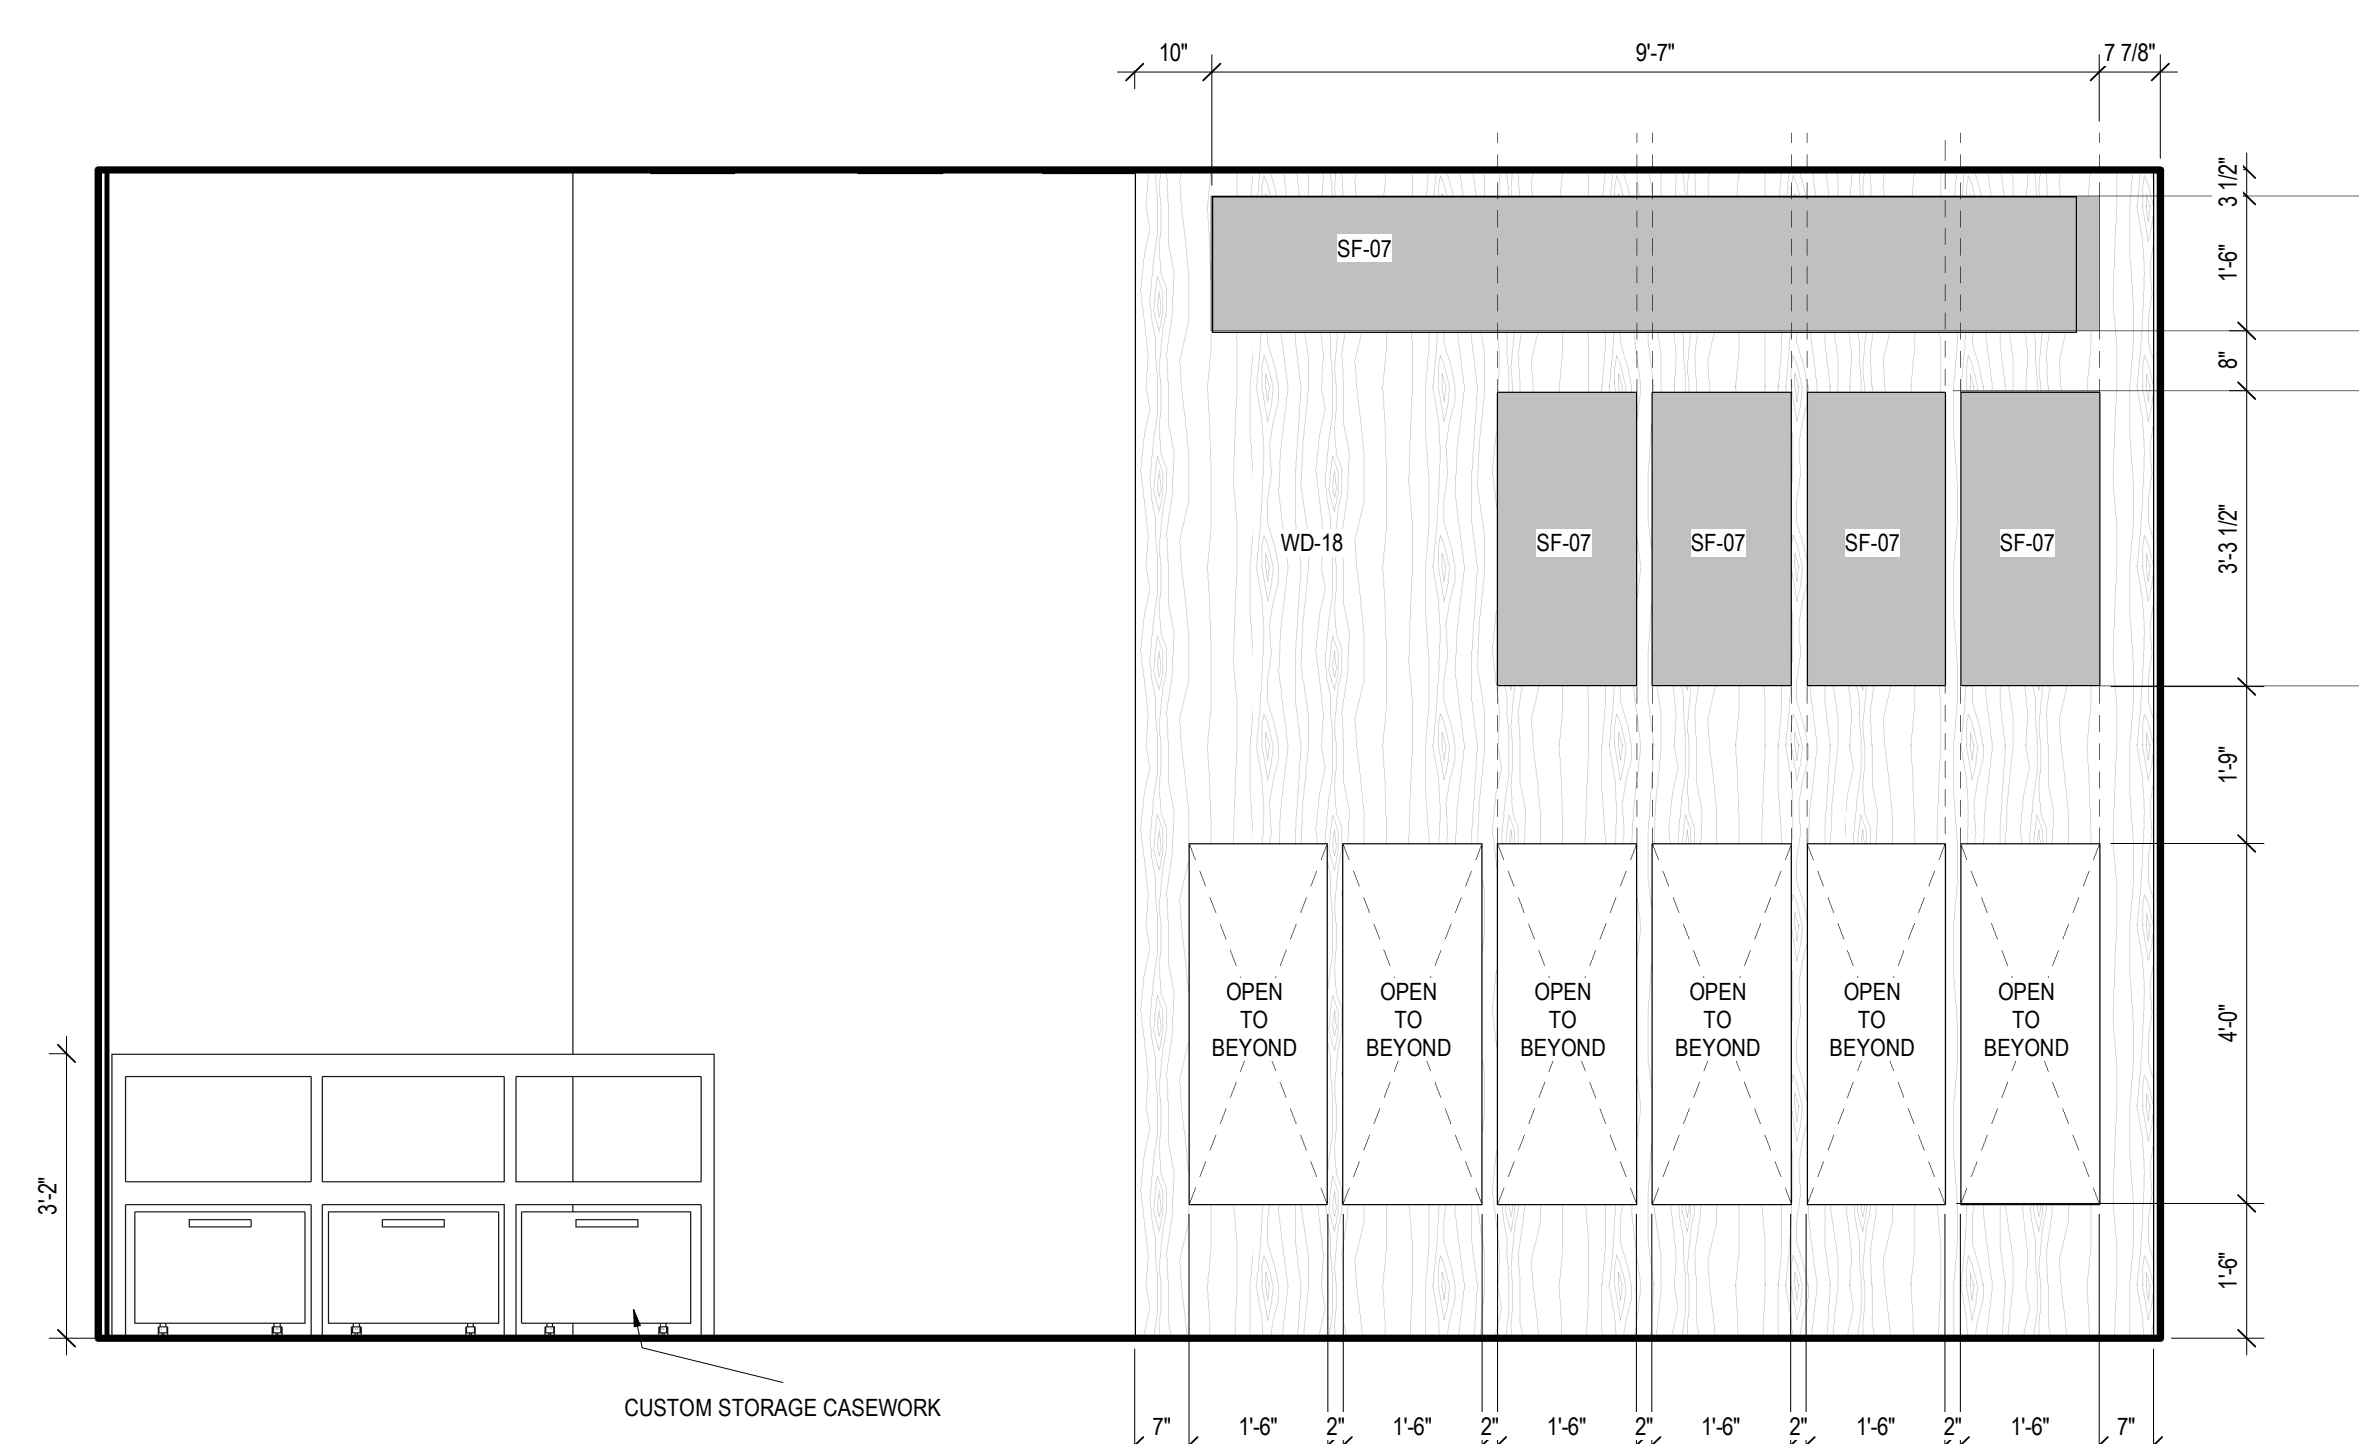

2 CHILDREN'S ROOM, A603 - A
SCALE: 1/2" = 1'-0"

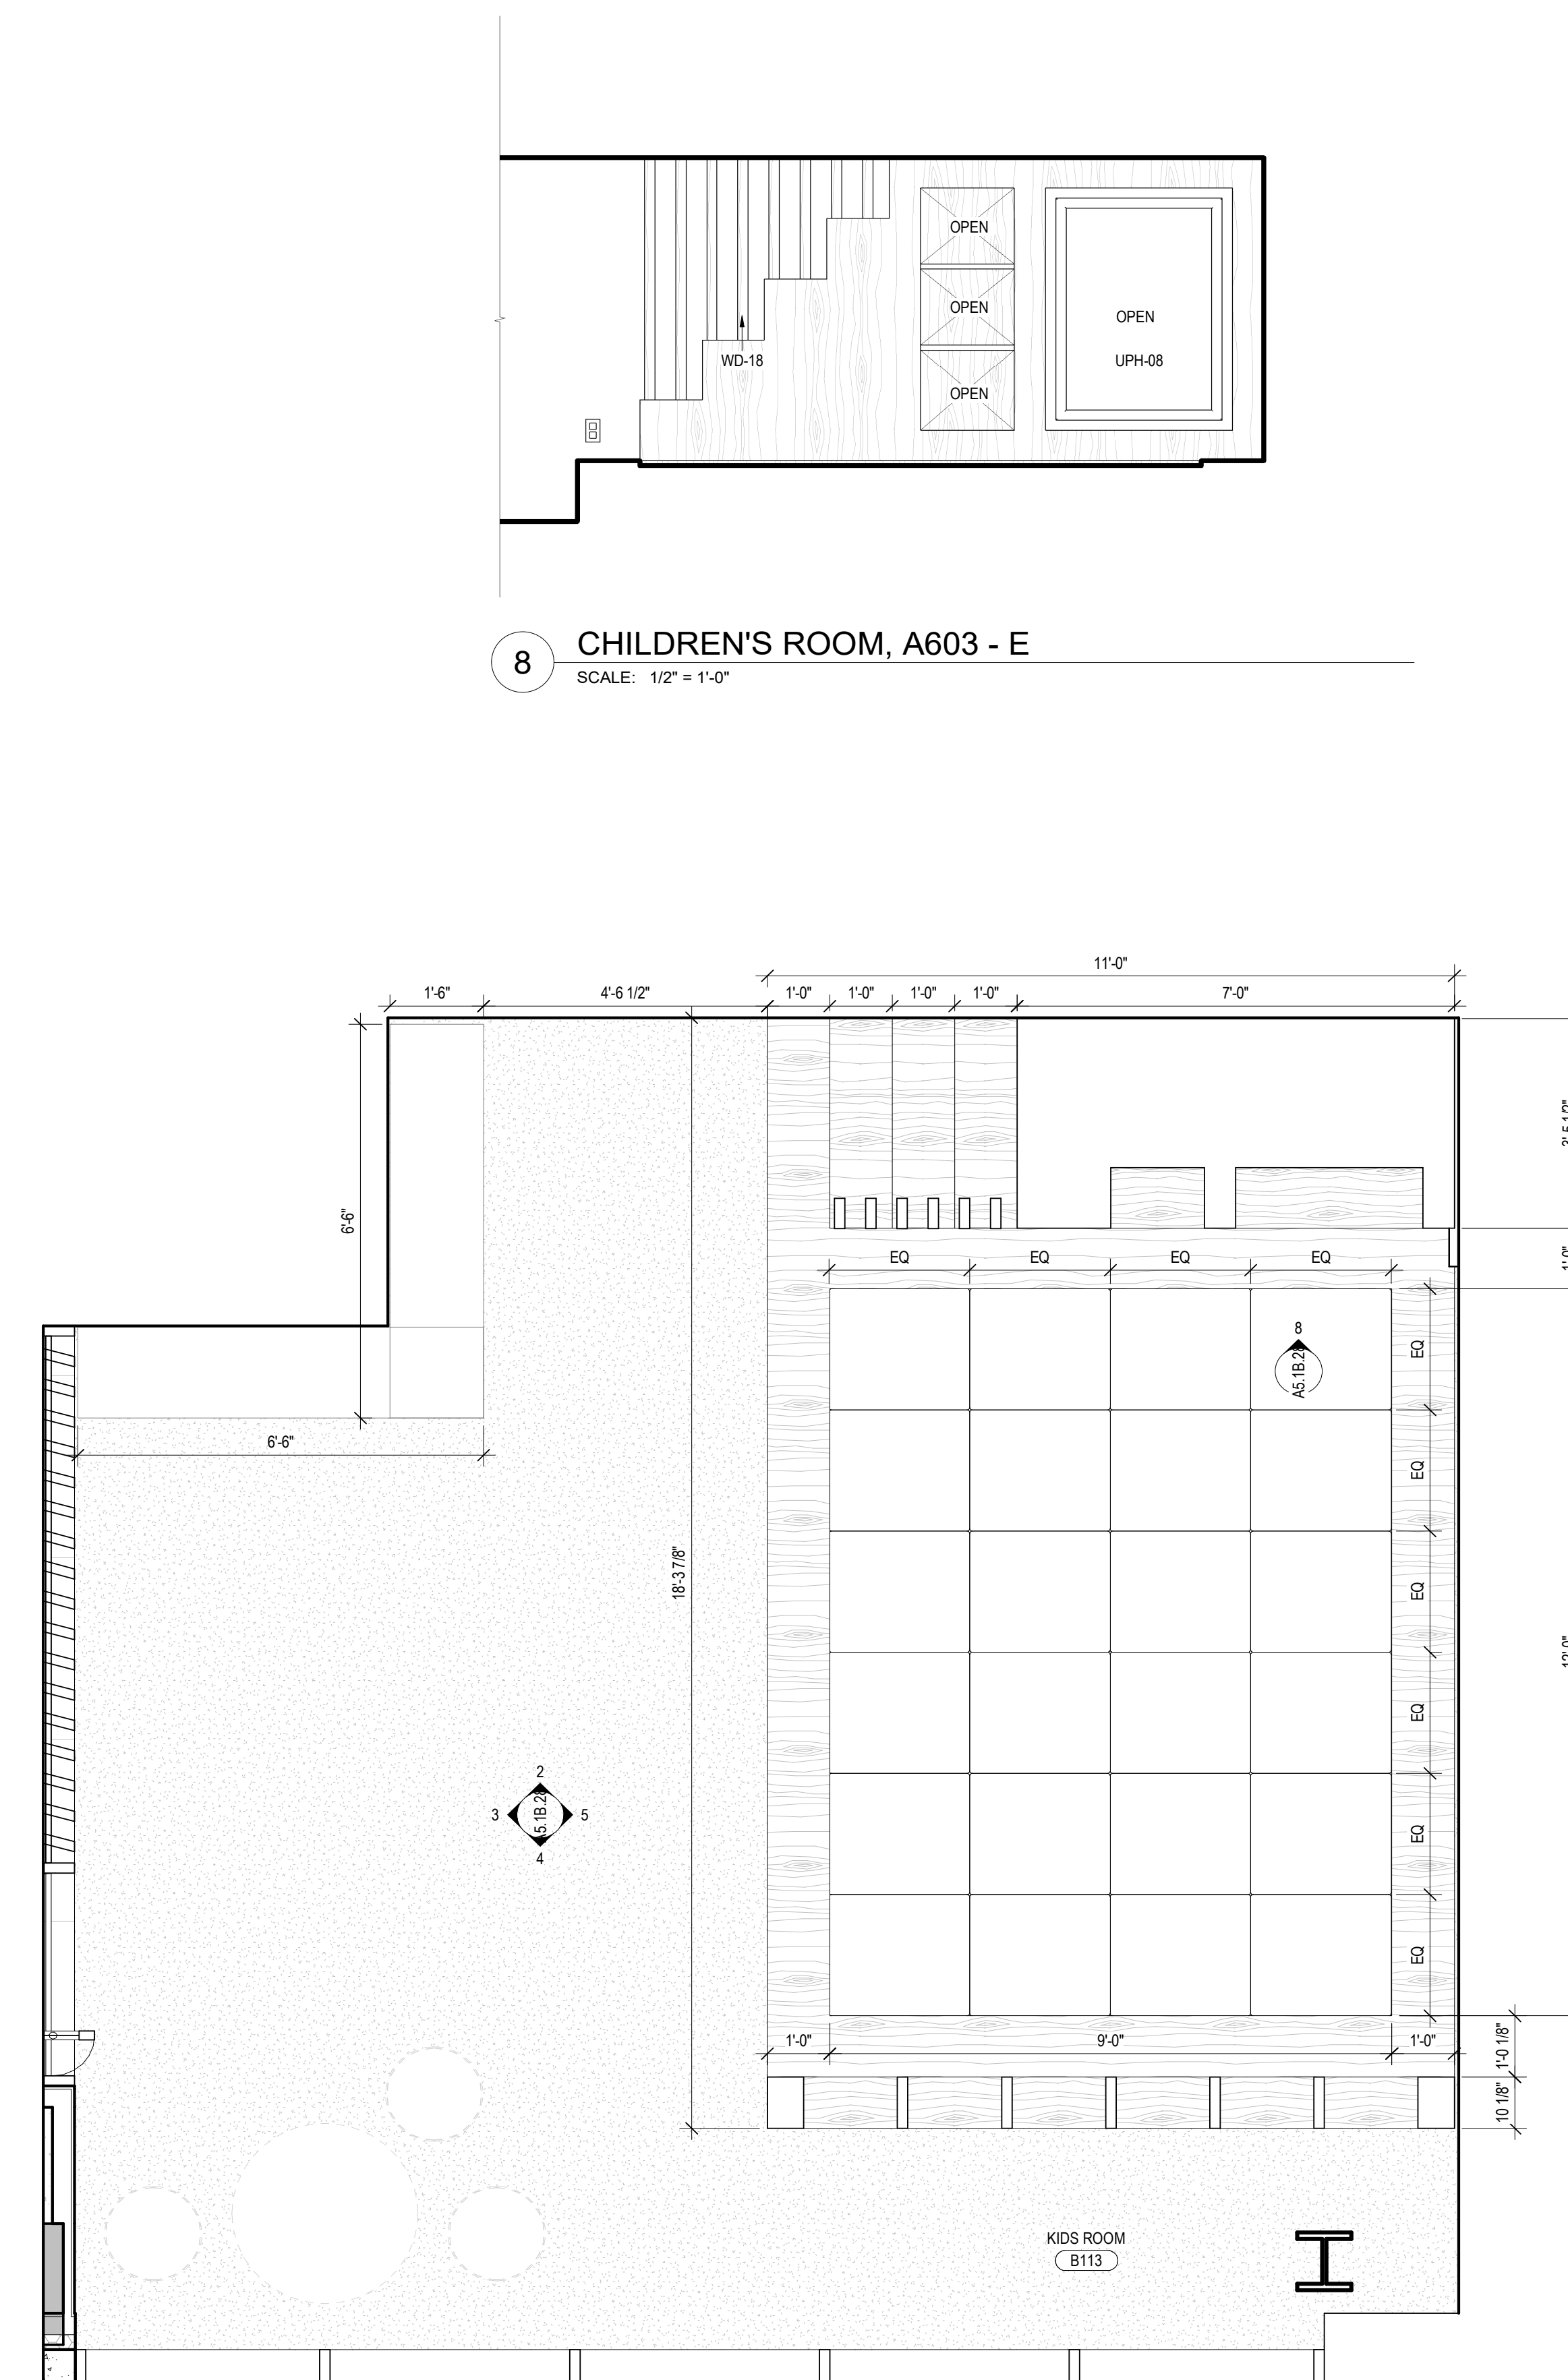

1 ENLARGED PLAN - CHILDREN'S ROOM
SCALE: 1/2" = 1'-0"