

150 South Jackson St, Suite 600  
Seattle, Washington 98104 USA  
+1 206 624 5670 [disorderundg.com](mailto:disorderundg.com)

Olson Kundig

SOMMET BLANC  
93300 MARSAC AVE  
PARK CITY, UT 84060



**Aspen Group USA, LLC**  
PO Box 980022  
Park City, Utah 84098

**Pool Consultant**  
**Cloward H20**  
2896 N University Ave, Suite 290  
Provo, UT 84604

**Landscape Architect**  
**EPG Design**  
6949 South High Tech Drive, Suite 100  
Midvale, Utah 84047

**Specifications Writer**  
**Friday Group**  
88 Mainelli Road  
Middletown, CT

**Code Consultant**  
**Holmes**  
600 1st Avenue, Suite 200  
Seattle, WA 98104

**Fire Protection Engineer**  
**Jensen Hughes**  
One Research Drive, Suite 305C  
Westborough, MA 01581

**Vertical Transportation Consultant**  
**Lorch Bates**  
19515 North Creek Parkway, Suite 300  
Bothell, WA 98011

Structural Engineer  
Magnusson Klemencic Associates  
1301 5th Ave, Suite 3200  
Seattle, WA 98101

**Lighting Designer**  
O-  
1319 SE MLK Blvd, Suite 210  
Portland, Oregon 97219

**Building Envelope Consultant**  
**RDH**  
2101 N 34th St  
Seattle, WA 98103

**Accessibility Consultant**  
**Studio Pacifica**  
2144 Westlake Ave N, Suite F  
Seattle, WA 98109

**MEP Engineer**  
**WSP USA**  
1001 Fourth Ave., Suite 3100  
Seattle, WA 98154

|                     |                      |
|---------------------|----------------------|
| principal architect | TK, KM               |
| project manager     | TM, JB, SL           |
| drawn by            | SK, SS, JR<br>JF, BD |
| checked by          | JB                   |
| job no.             | 20062                |
| date                | 06/31/2024           |


revisions:

| no. | date | b |
|-----|------|---|
|-----|------|---|


IFC SET 3 OF 3  
05/31/2024

INTERIOR ELEVATIONS -  
TOWER C - OWNERS  
LOUNGE


A5.1C.05

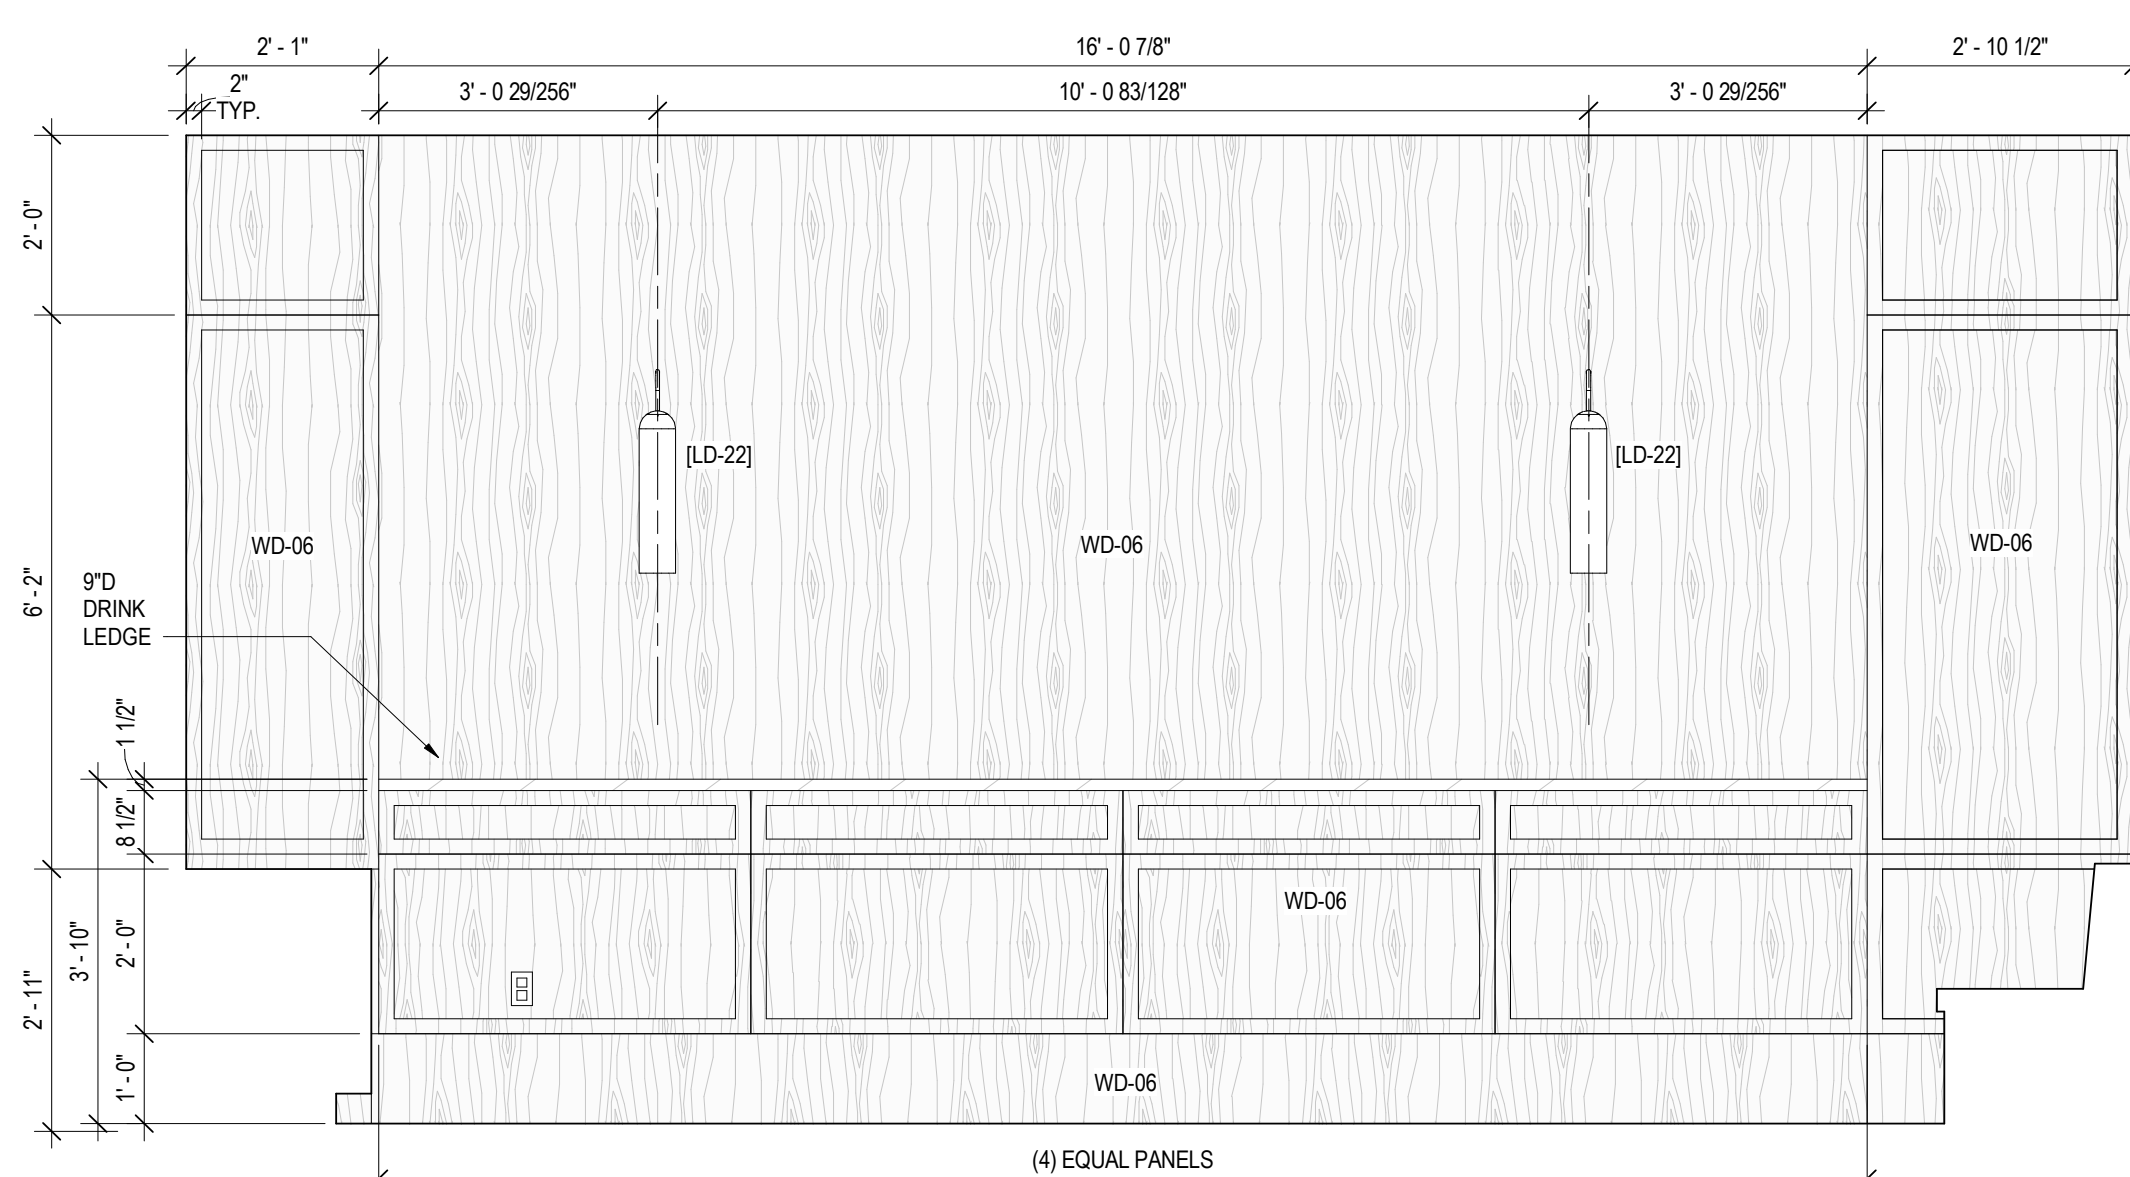


5 OWNERS LOUNGE, C111 - E  
SCALE: 1/2" = 1'-0"

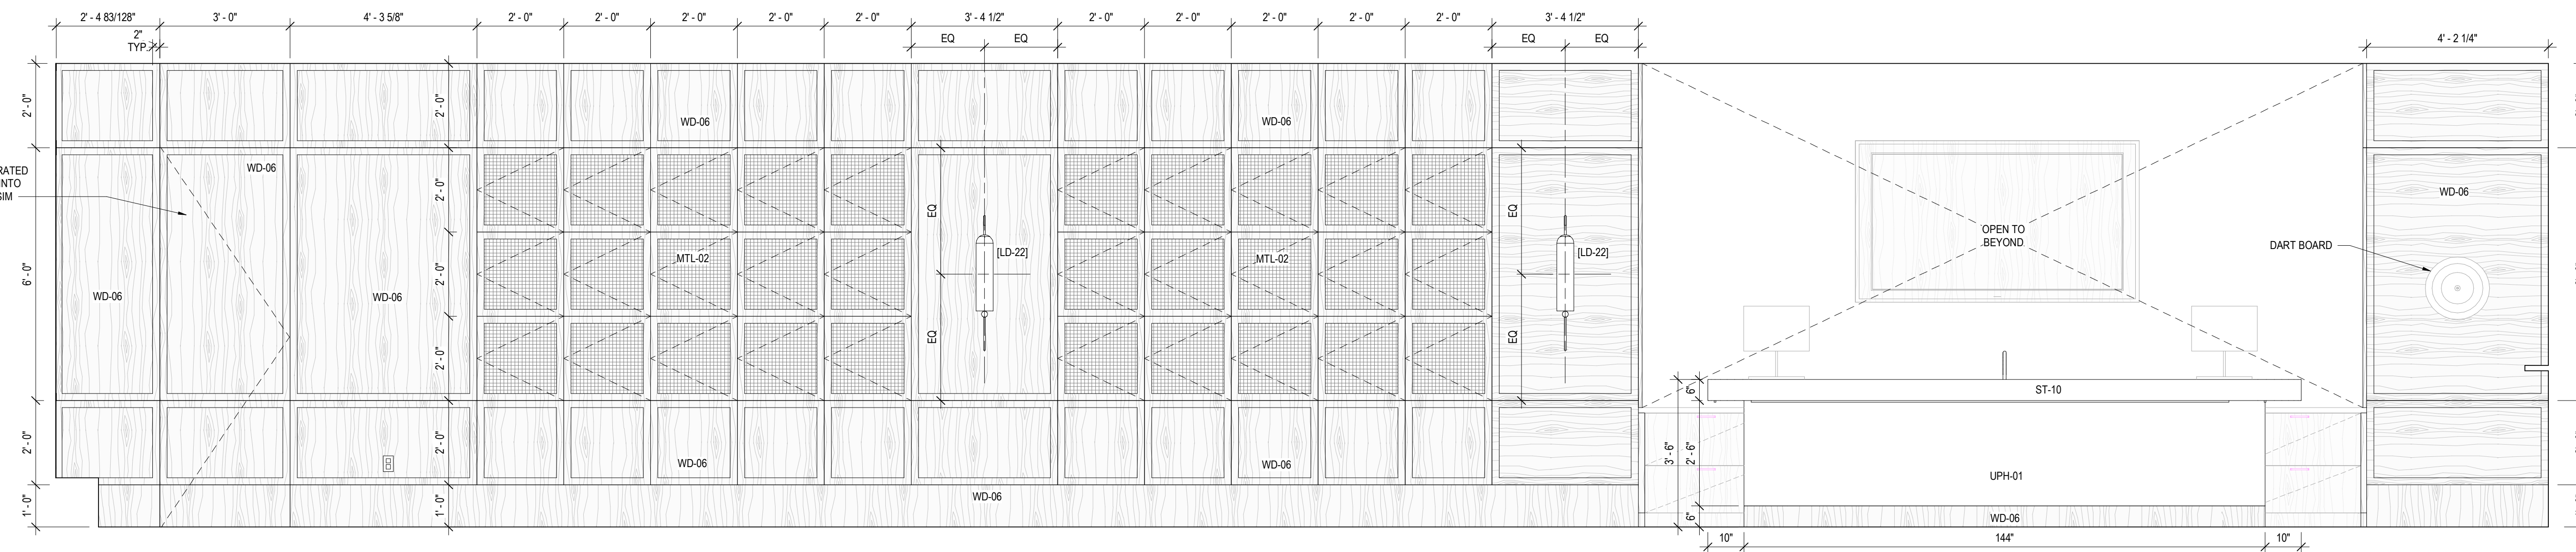


4 OWNERS LOUNGE, C111 - F  
SCALE: 1/2" = 1'-0"

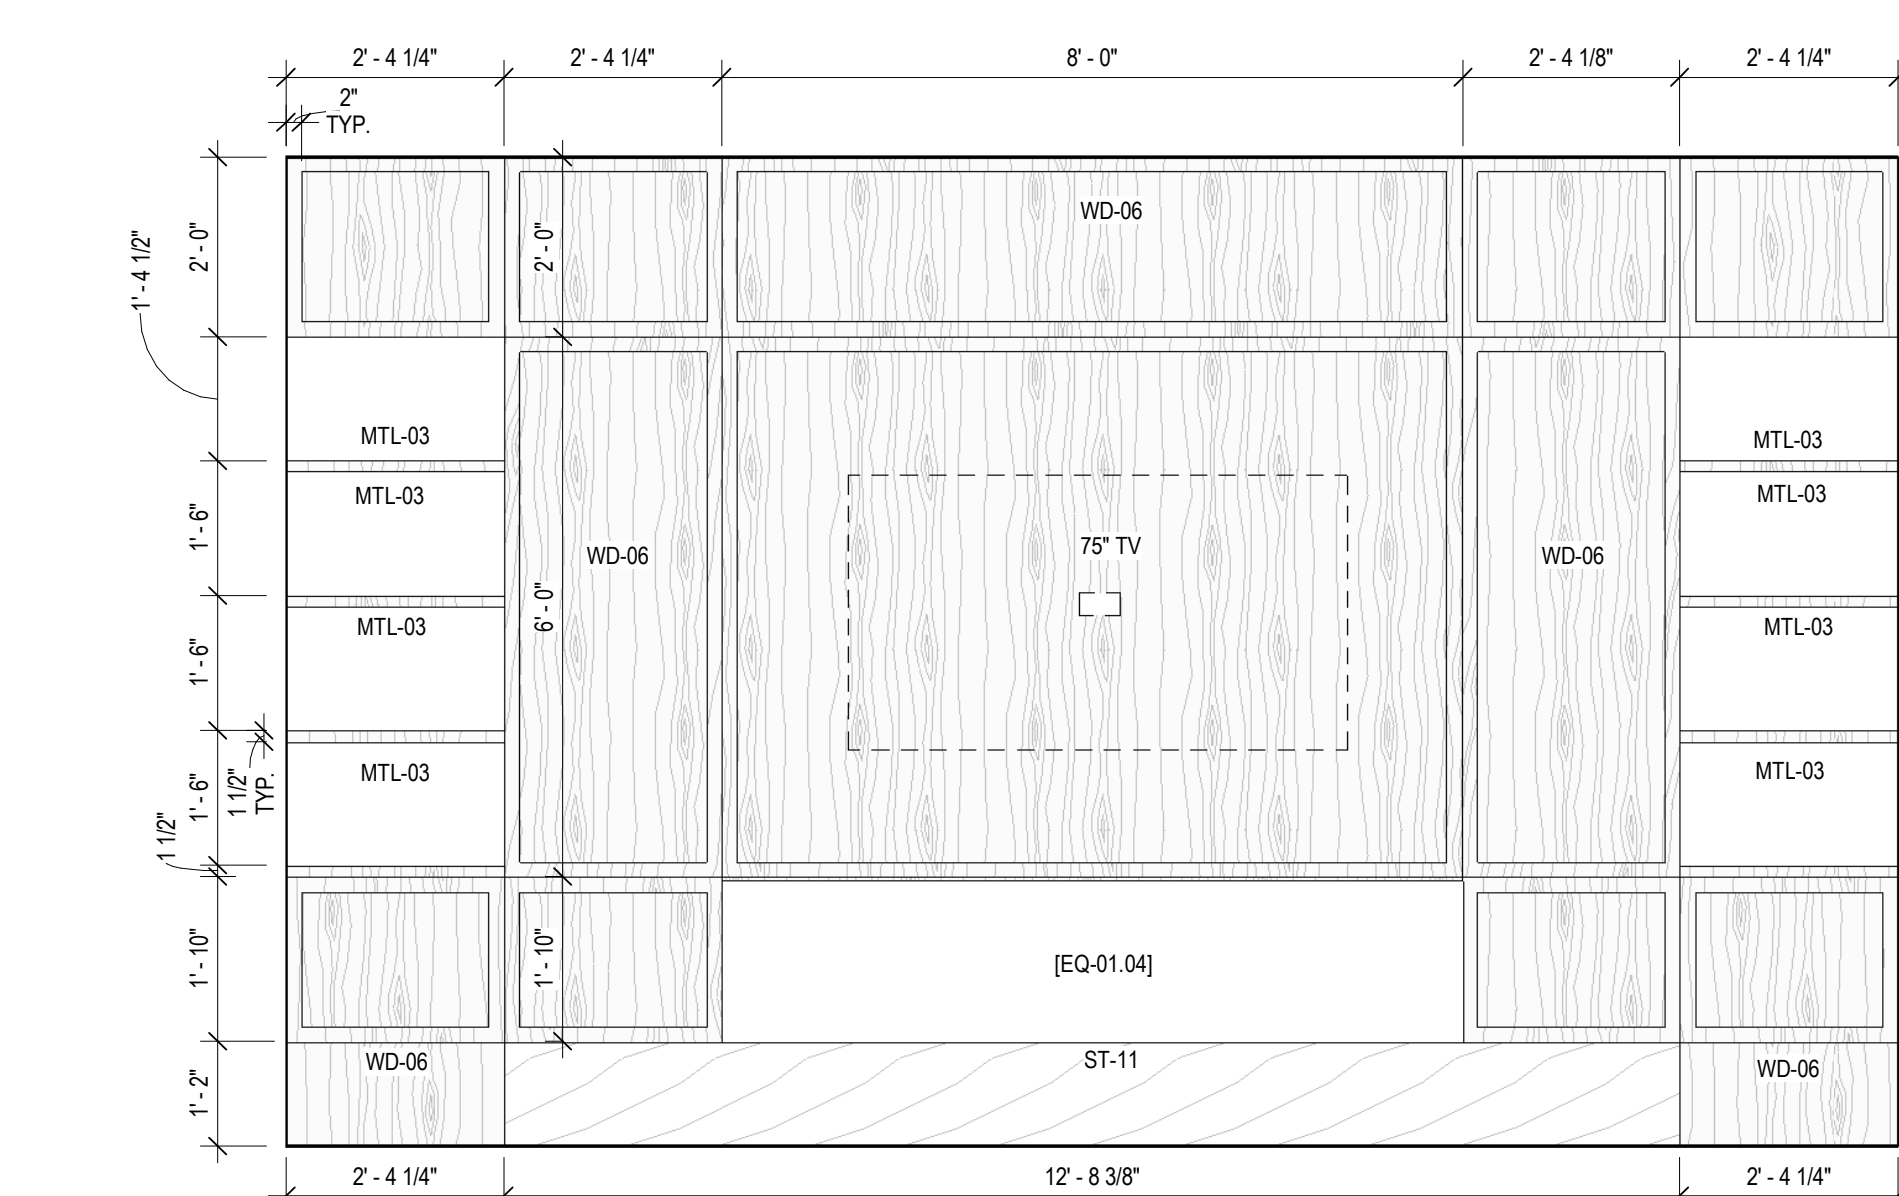


8 OWNERS LOUNGE, C111 - C

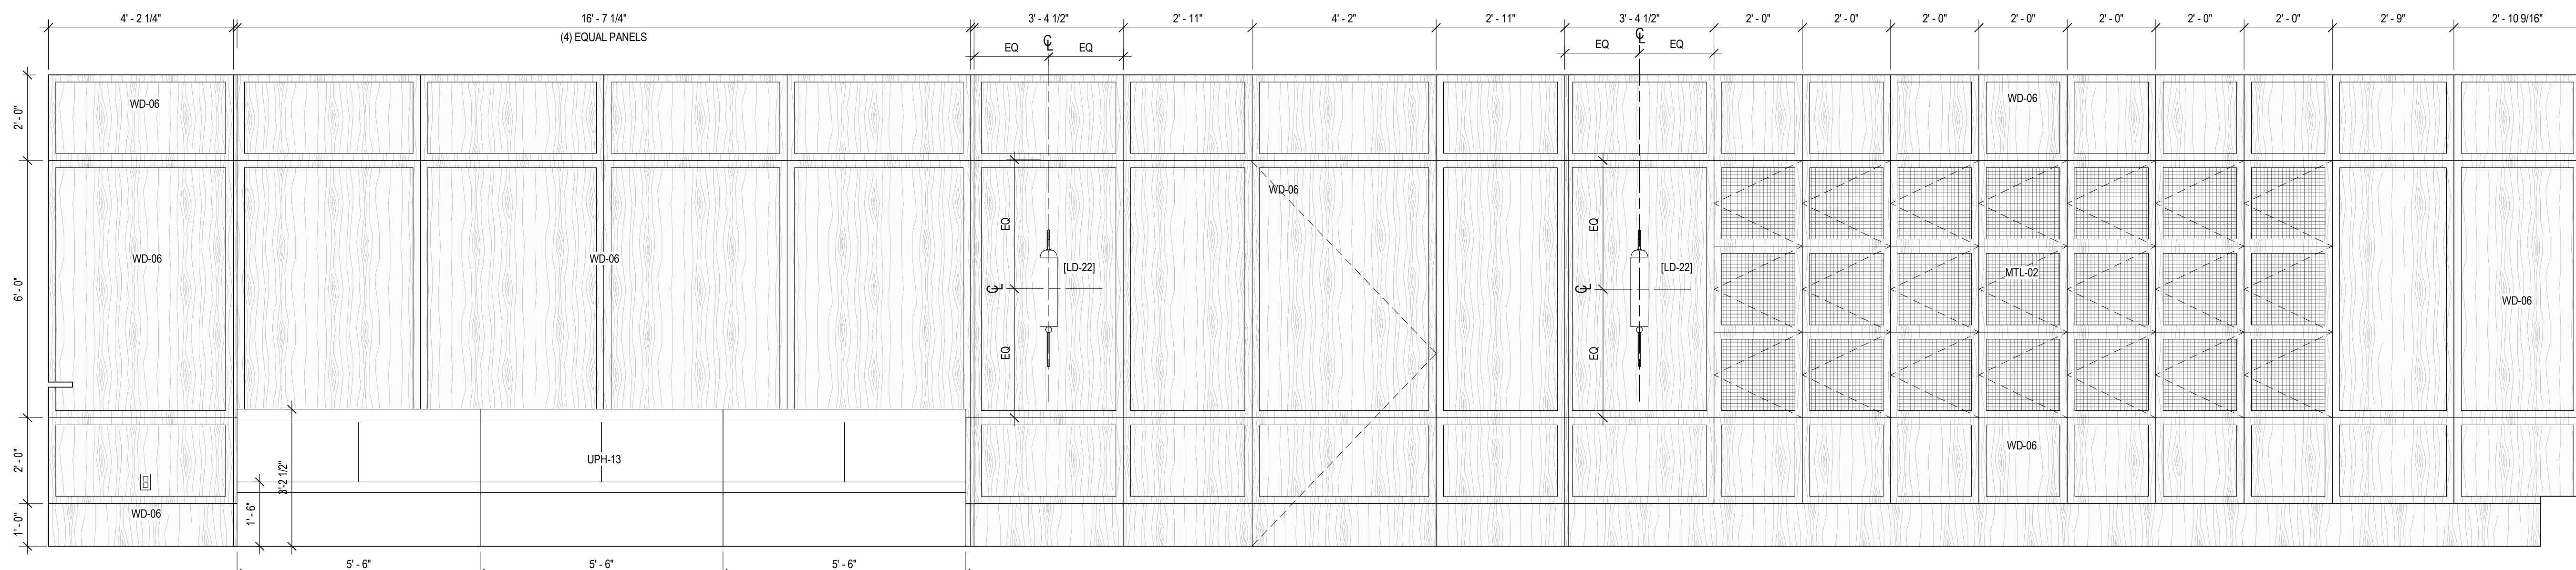


2 OWNERS LOUNGE, C111 - D  
SCALE: 1/2" = 1'-0"

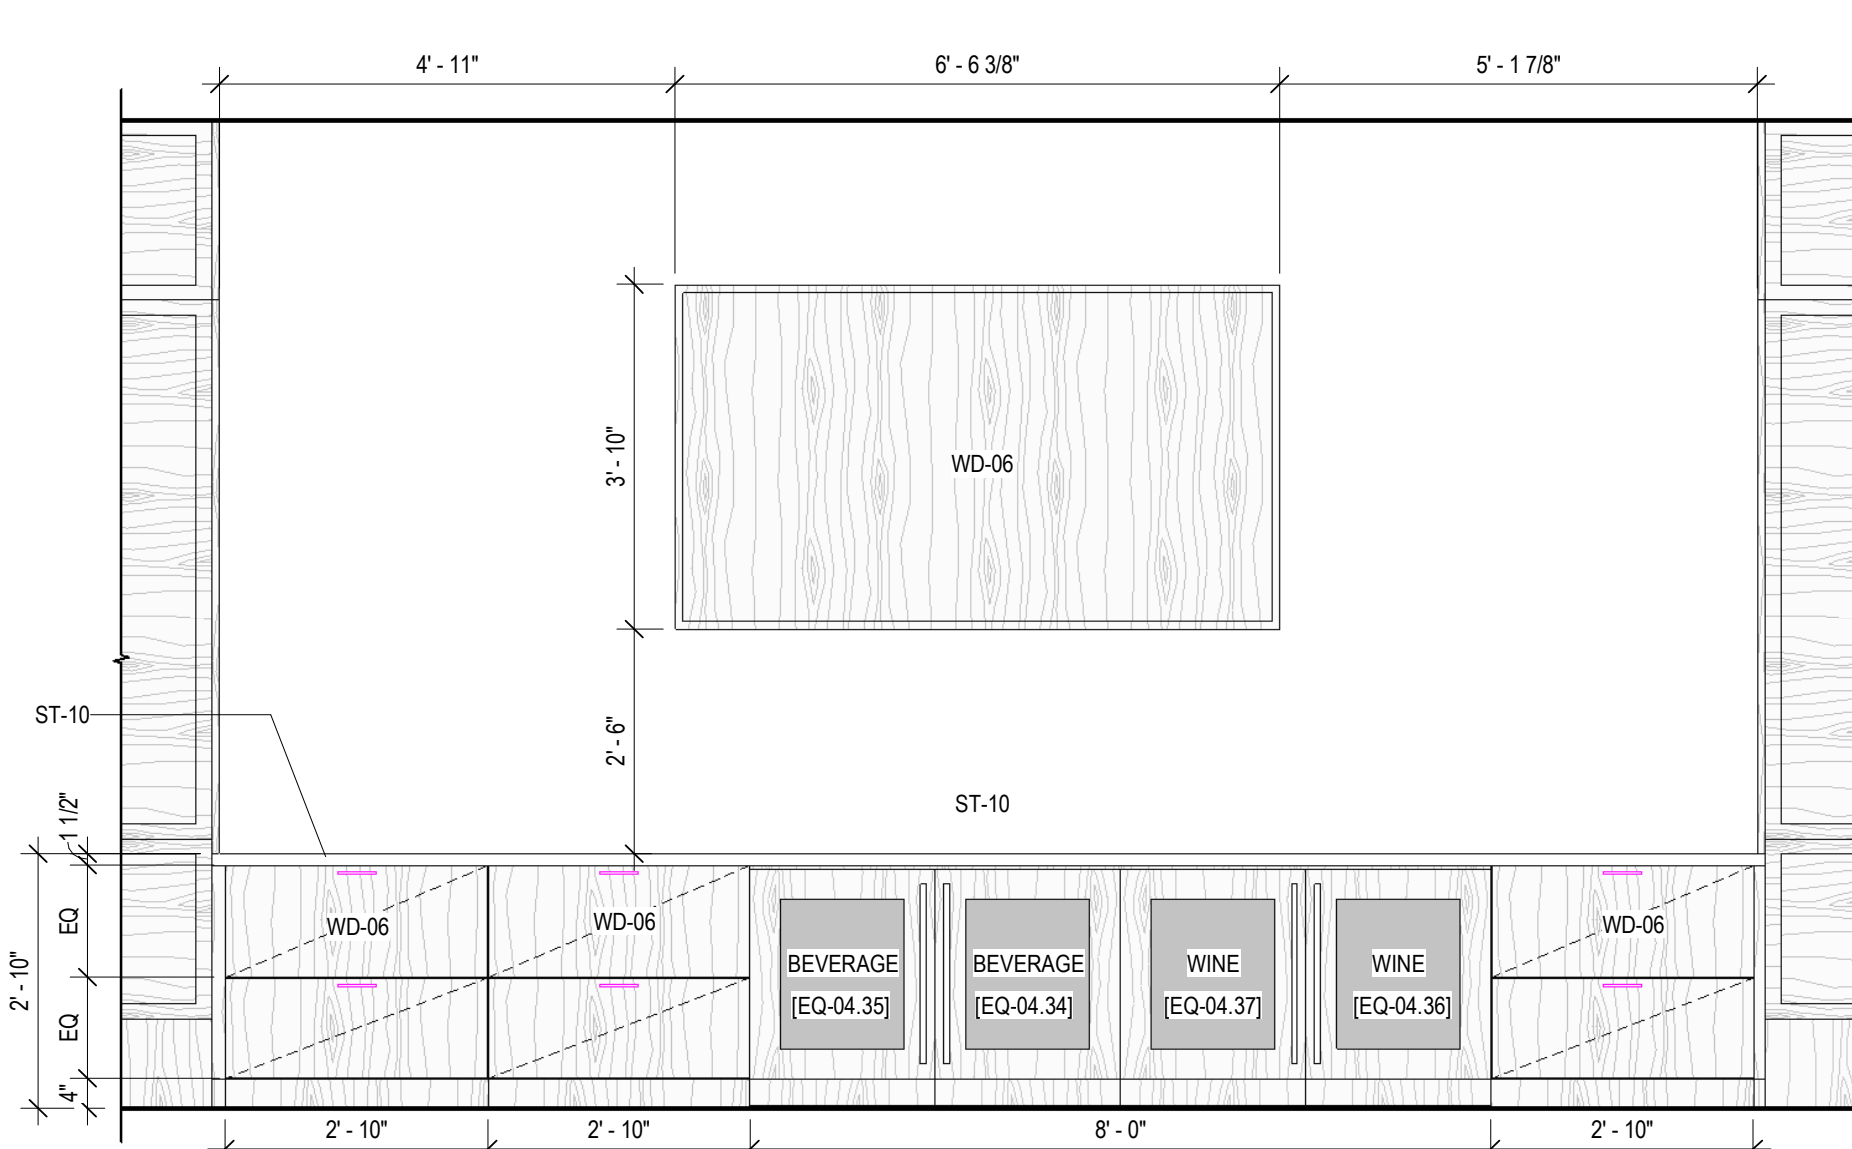

7 OWNERS LOUNGE, C111 - B  
SCALE: 1/2" = 1'-0"

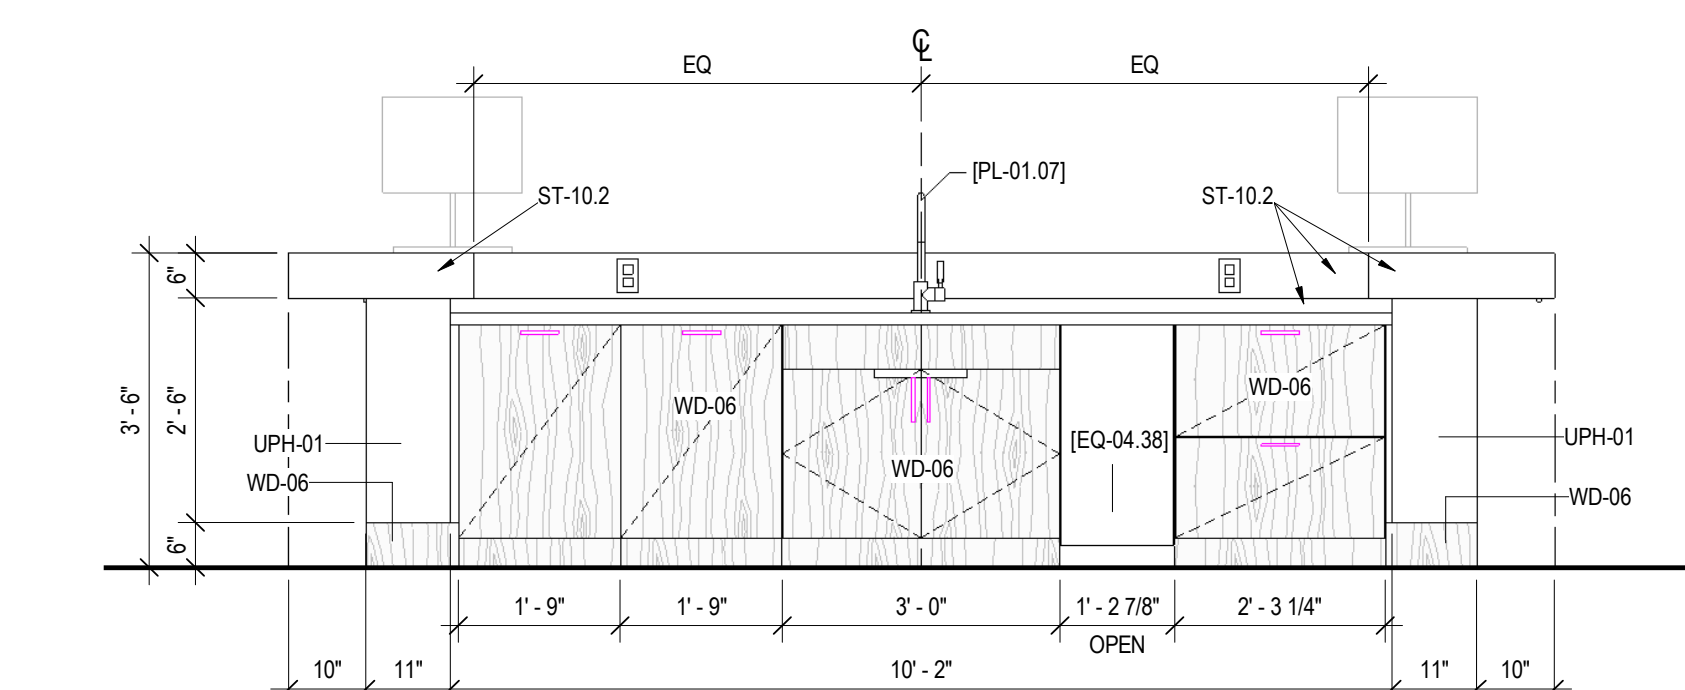

6 OWNERS LOUNGE, C111 - A  
SCALE: 1/2" = 1'-0"

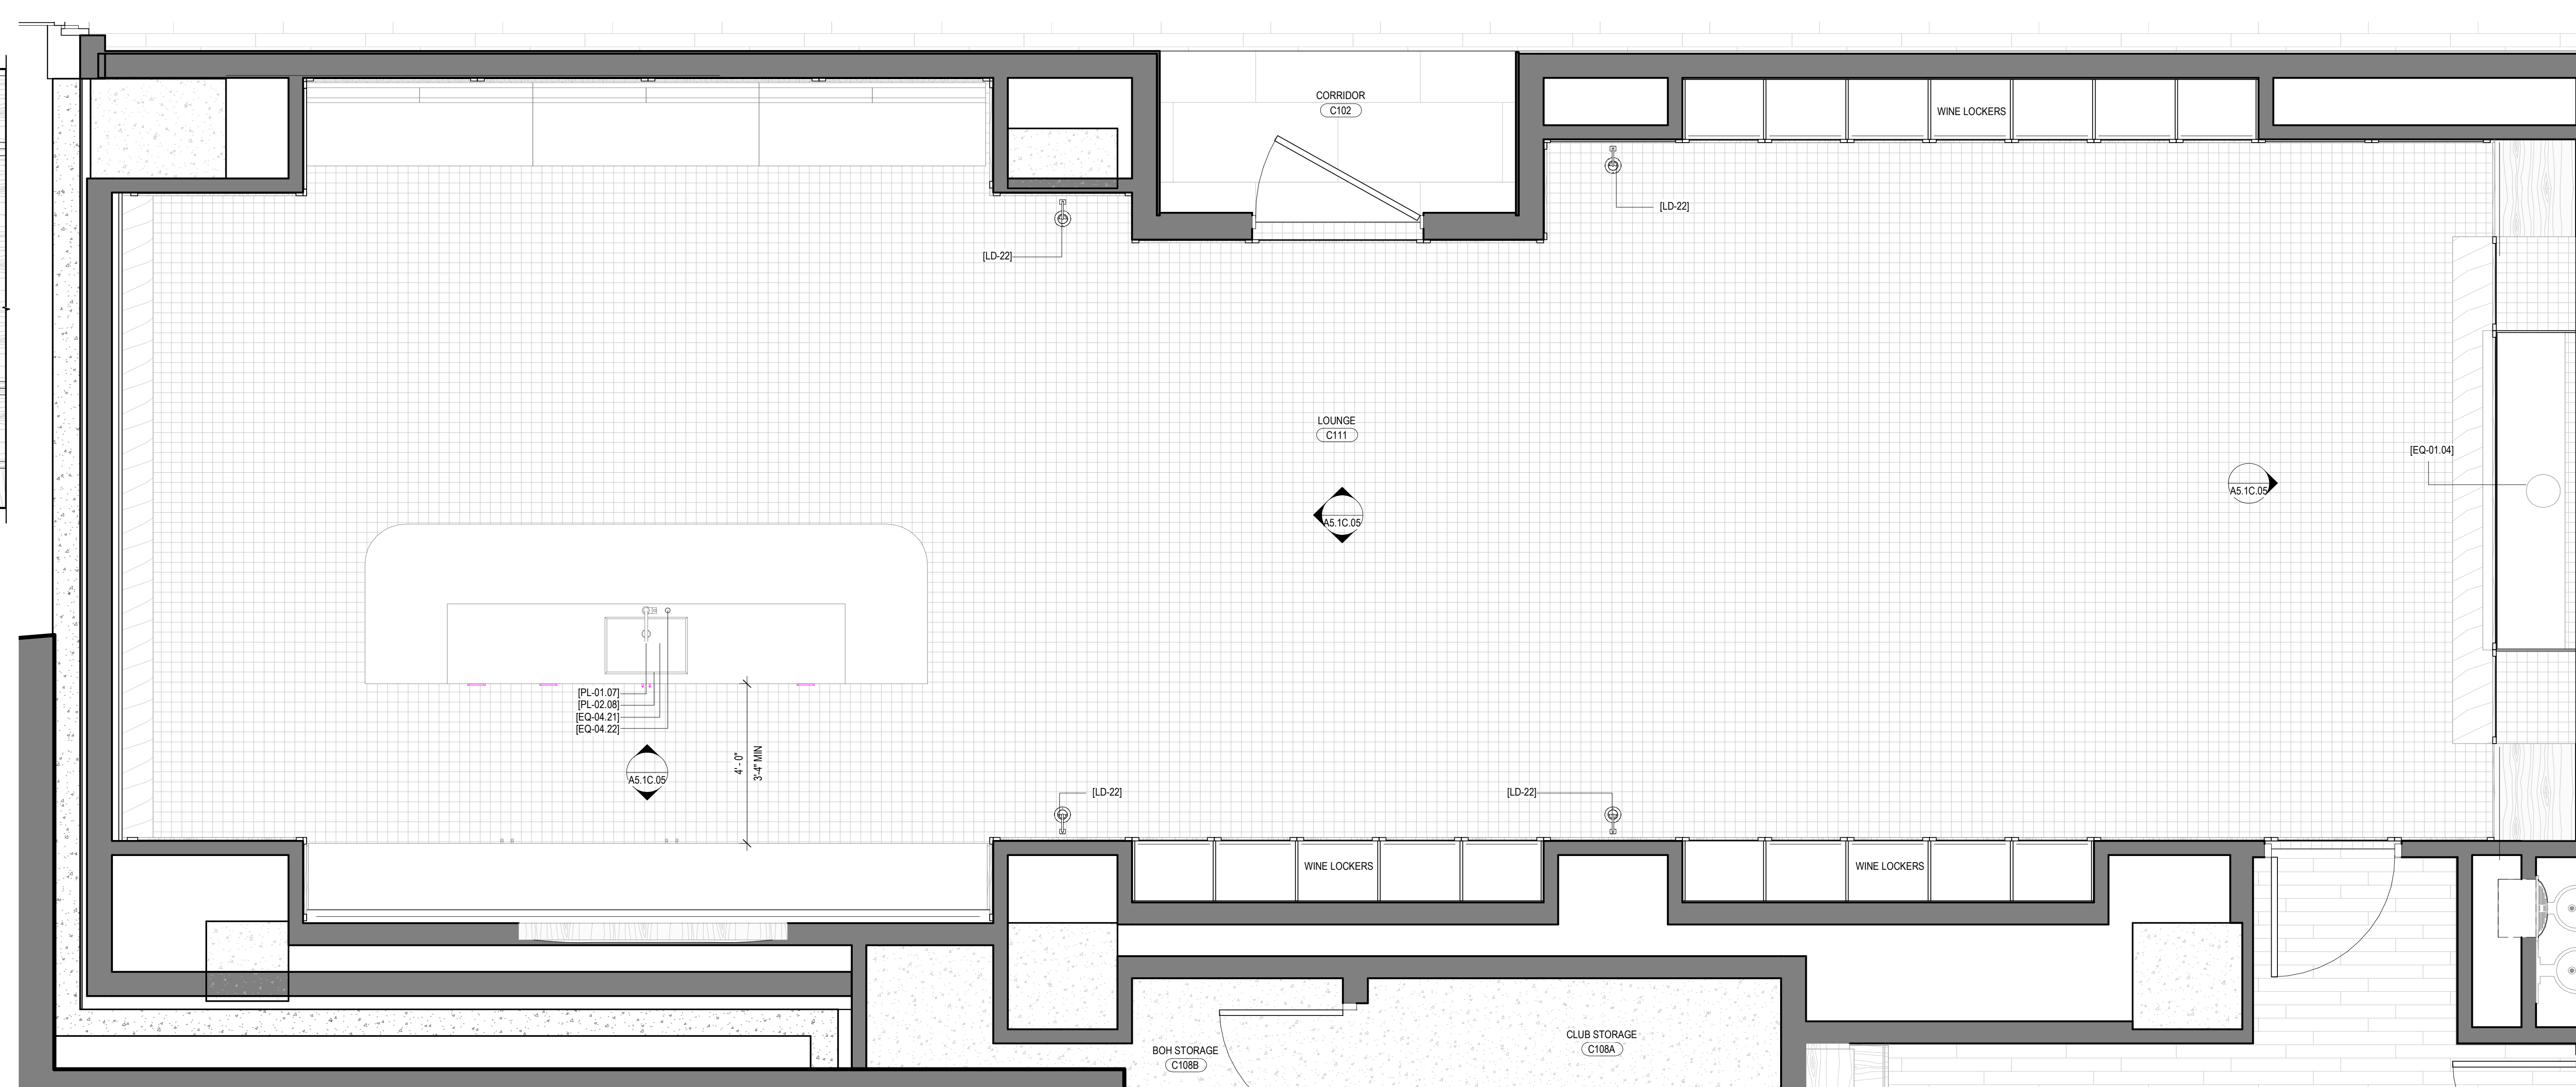

1 ENLARGED PLAN - OWNERS LOUNGE  
SCALE: 1/2" = 1'-0"