


ENLARGED PLAN AND ELEVATION GENERAL NOTES

1. REFER TO SHEET A0.08 FOR ANSI OPTION A & OPTION B ACCESSIBILITY REQUIREMENTS.
2. REFER TO SHEET A0.07 FOR ANSI TYPE A ACCESSIBILITY REQUIREMENTS.
3. REFER TO SHEET A0.06 FOR ADA - PUBLIC SPACE ACCESSIBILITY REQUIREMENTS.
4. ALL MAX, MIN, ALIGN AND CLEAR DIMENSIONS ARE TO FINISHED FACE OF WALL, U.N.O.
5. WHERE CLEAR AND ALIGN NOTATION CONFLICT WITH SPECIFIC DIMENSIONS, CLEAR AND ALIGN NOTATION ARE TO BE FOLLOWED.
6. GC TO ADD BACKING FOR FIXTURES AS REQUIRED, GC TO COORDINATE.

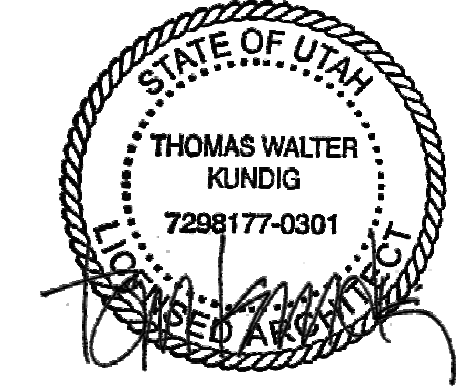

100 South Jackson St. Suite 600
Seattle, Washington 98101 USA
+1 206 824 6570 olsonkundig.com

Olson Kundig

SOMMET BLANC
5900 MARSCA AVE
PARK CITY, UT 84060



Aspen Group USA, LLC
P.O. Box 980022
Park City, Utah 84098

Pool Consultant
Cloward H2O
2096 N University Ave, Suite 290
Provo, UT 84604

Landscape Architect
EPG Design
6949 South High Tech Drive, Suite 100
Midvale, Utah 84047

Specifications Writer
Friday Group
88 Main Road
Middlebury, VT

Code Consultant
Holmes
800 1st Avenue, Suite 200A
Seattle, WA 98104

Fire Protection Engineer
Jensen Hughes
One Research Drive, Suite 305C
Westborough, MA 01581

Vertical Transportation Consultant
Lerch Bates
19515 North Creek Parkway, Suite 304
Bellevue, WA 98011

Structural Engineer
Magnusson Karmachius Associates
1301 5th Ave, Suite 3200
Seattle, WA 98101

Lighting Designer
RDH
1319 SE MLK Blvd, Suite 210
Portland, Oregon 97219

Building Envelope Consultant
RDH
2101 N 34th St
Seattle, WA 98103

Accessibility Consultant
Studio Pacifica
2144 Westlake Ave N, Suite F
Seattle, WA 98109

MEP Engineer
WSP USA
1001 Fourth Ave., Suite 3100
Seattle, WA 98154

principal architect... TK, KM
project manager... TM, JR, SL, MD
drawn by... SK, SS, JR, CP, EA
drawn by... "JR, BD"

checked by... JB
job no. 2052
date 05/1/2024


revisions:

no. date by

IFC SET 3 OF 3
05/31/2024


INTERIOR ELEVATIONS -
ANSI BATHROOMS

A5.3.31

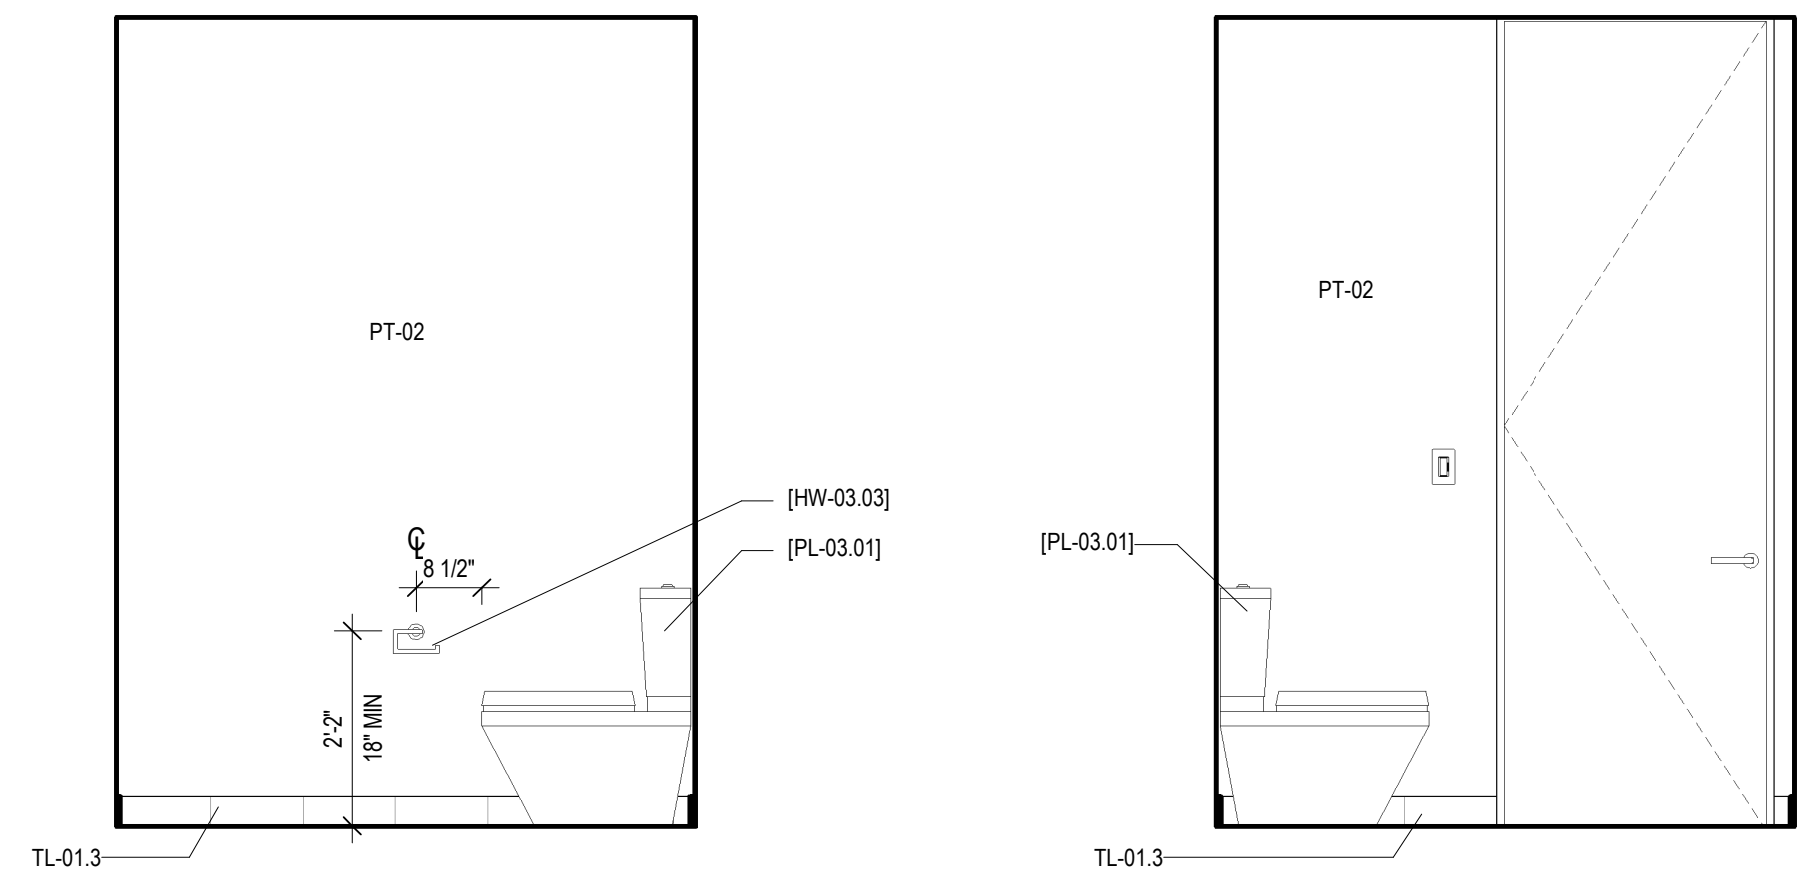


20 BATH ANSI B - LAYOUT 4 - TOILET D
SCALE: 1/2" = 1'-0"

19 BATH ANSI B - LAYOUT 4 - TOILET B
SCALE: 1/2" = 1'-0"

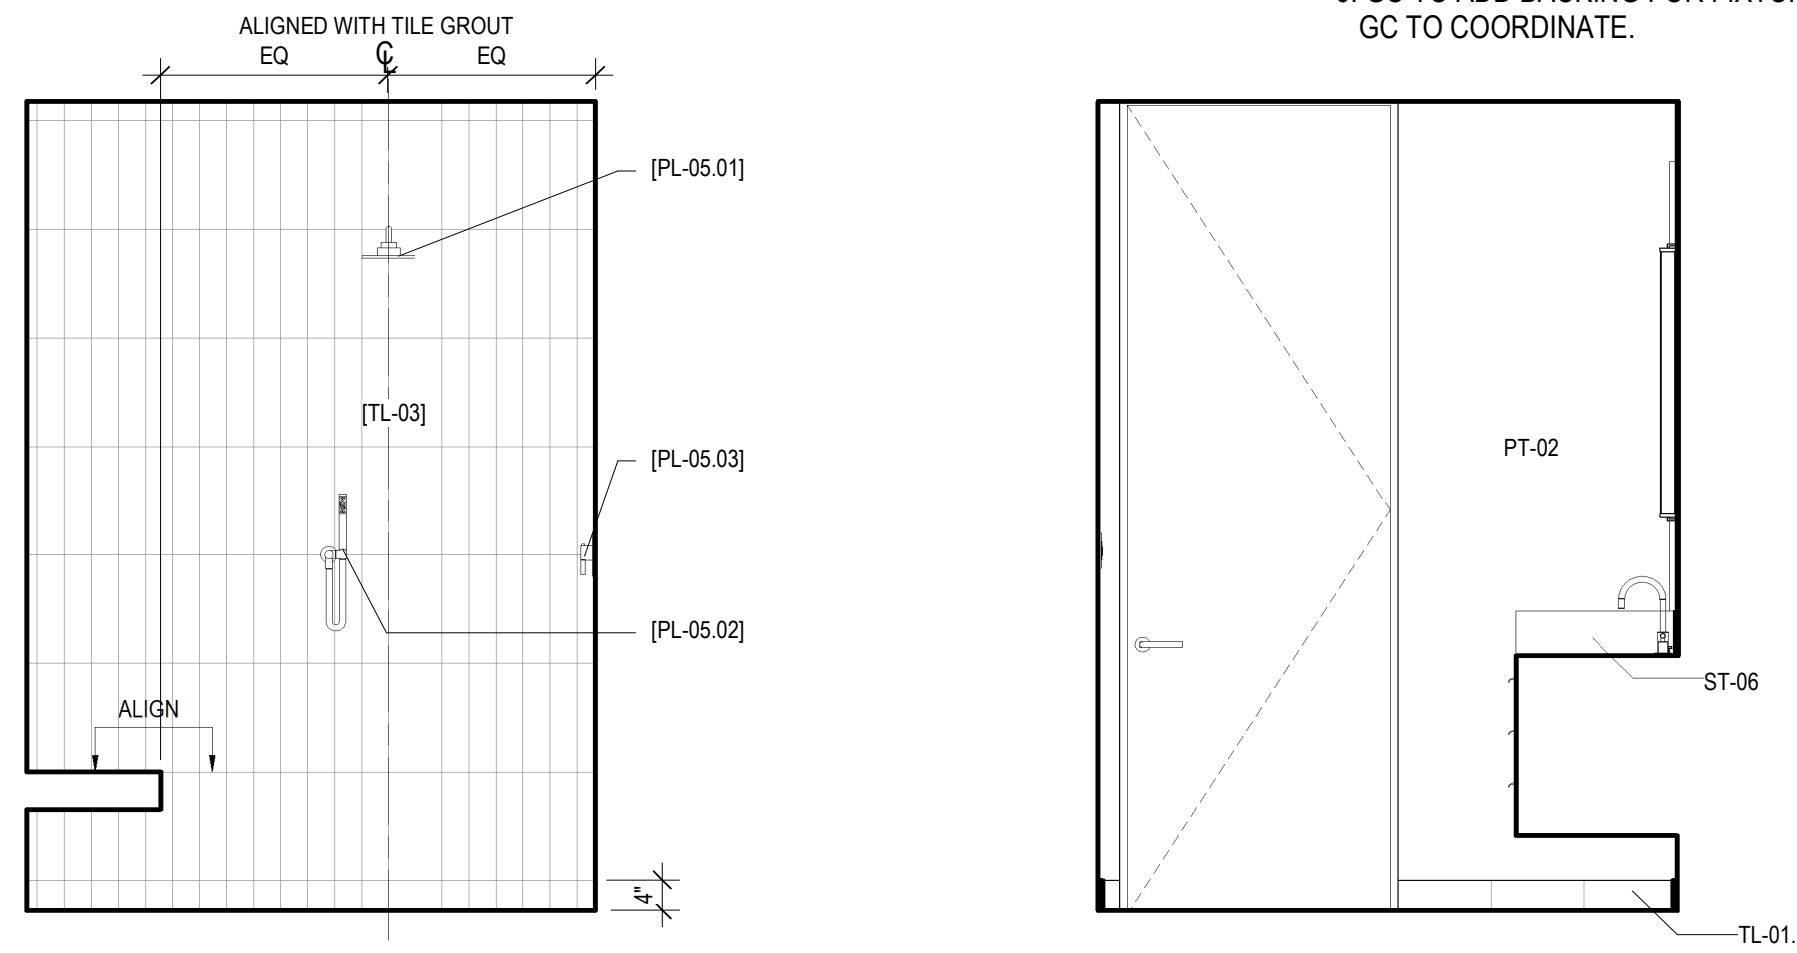


18 BATH ANSI B - LAYOUT 4 - SHOWER B
SCALE: 1/2" = 1'-0"

17 BATH ANSI B - LAYOUT 4 - D
SCALE: 1/2" = 1'-0"

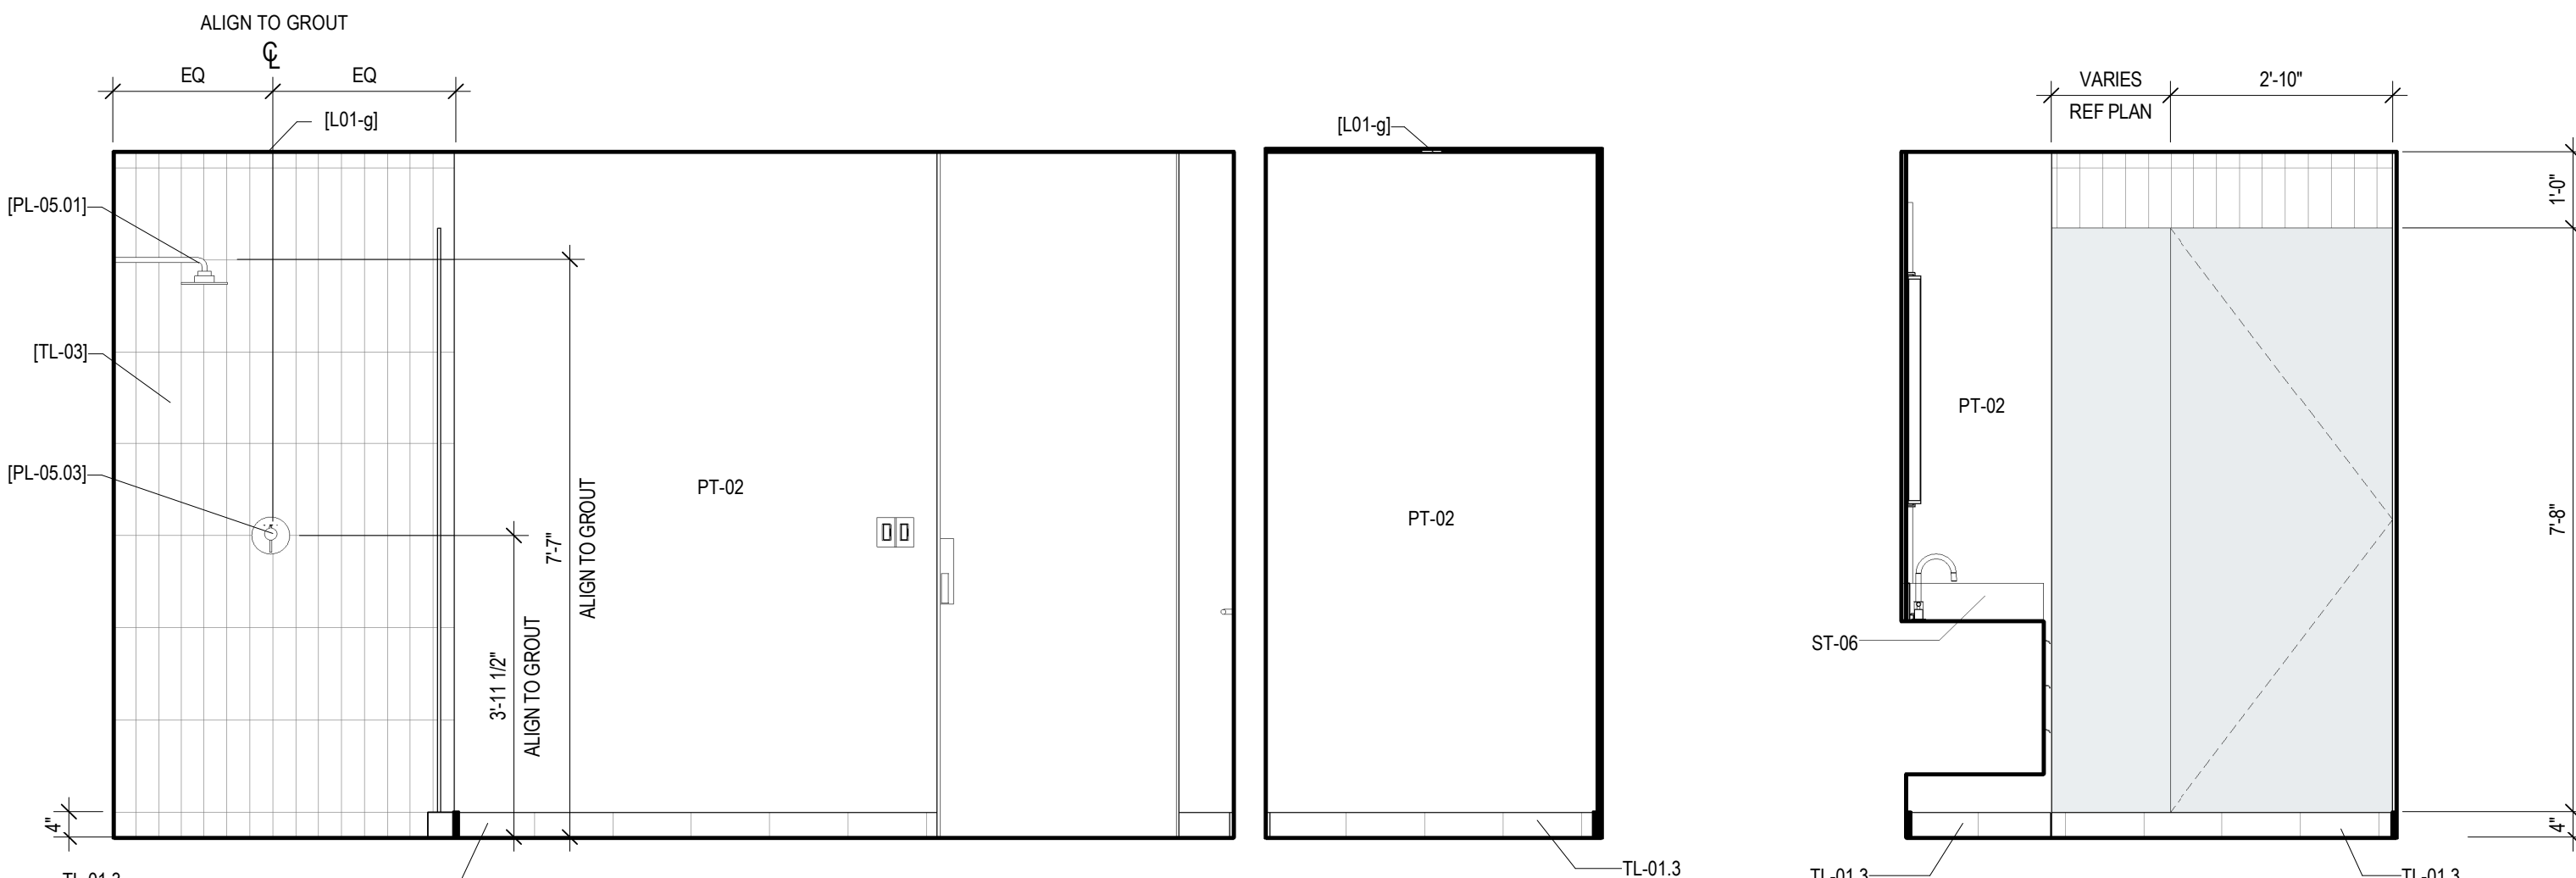


16 BATH ANSI B - LAYOUT 4 - C
SCALE: 1/2" = 1'-0"


15 BATH ANSI B - LAYOUT 4 - B
SCALE: 1/2" = 1'-0"

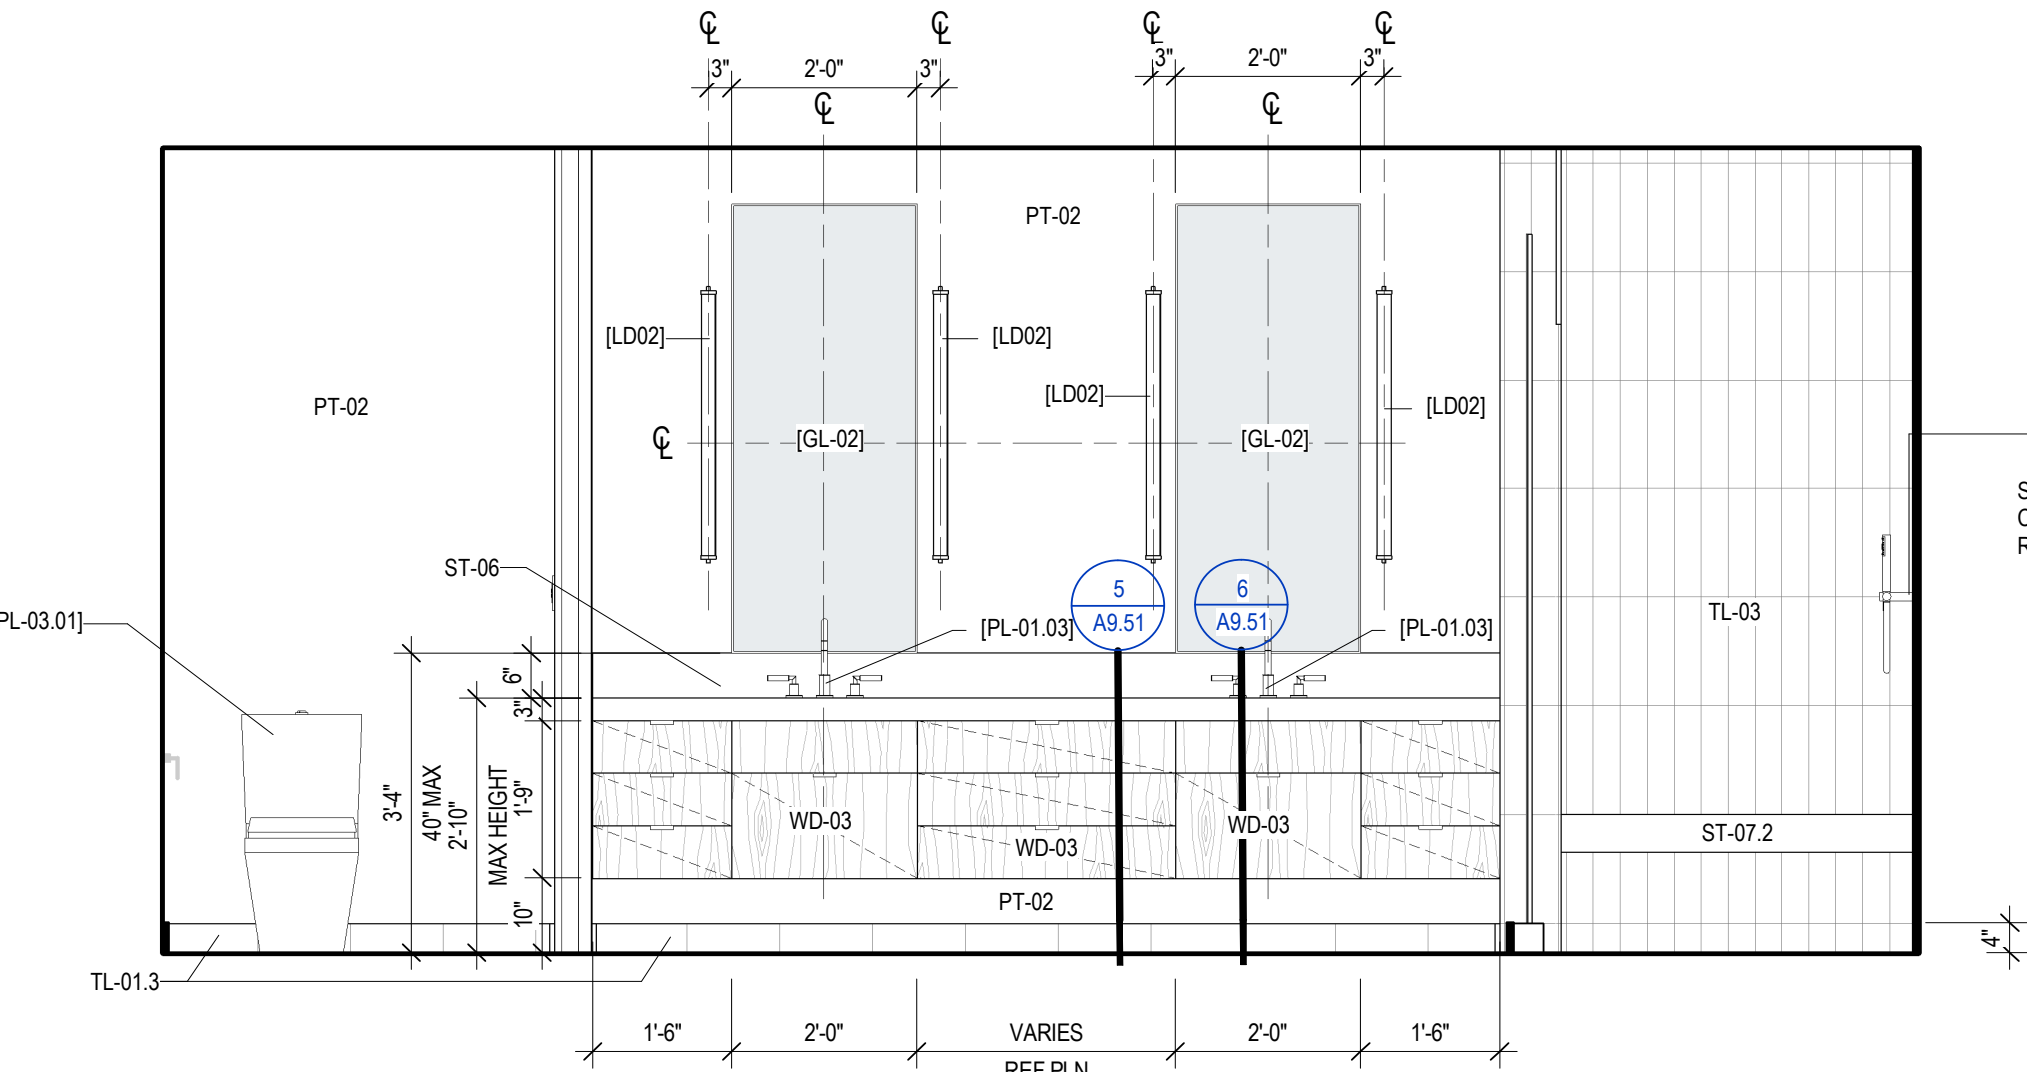


14 BATH ANSI B - LAYOUT 4 - A
SCALE: 1/2" = 1'-0"

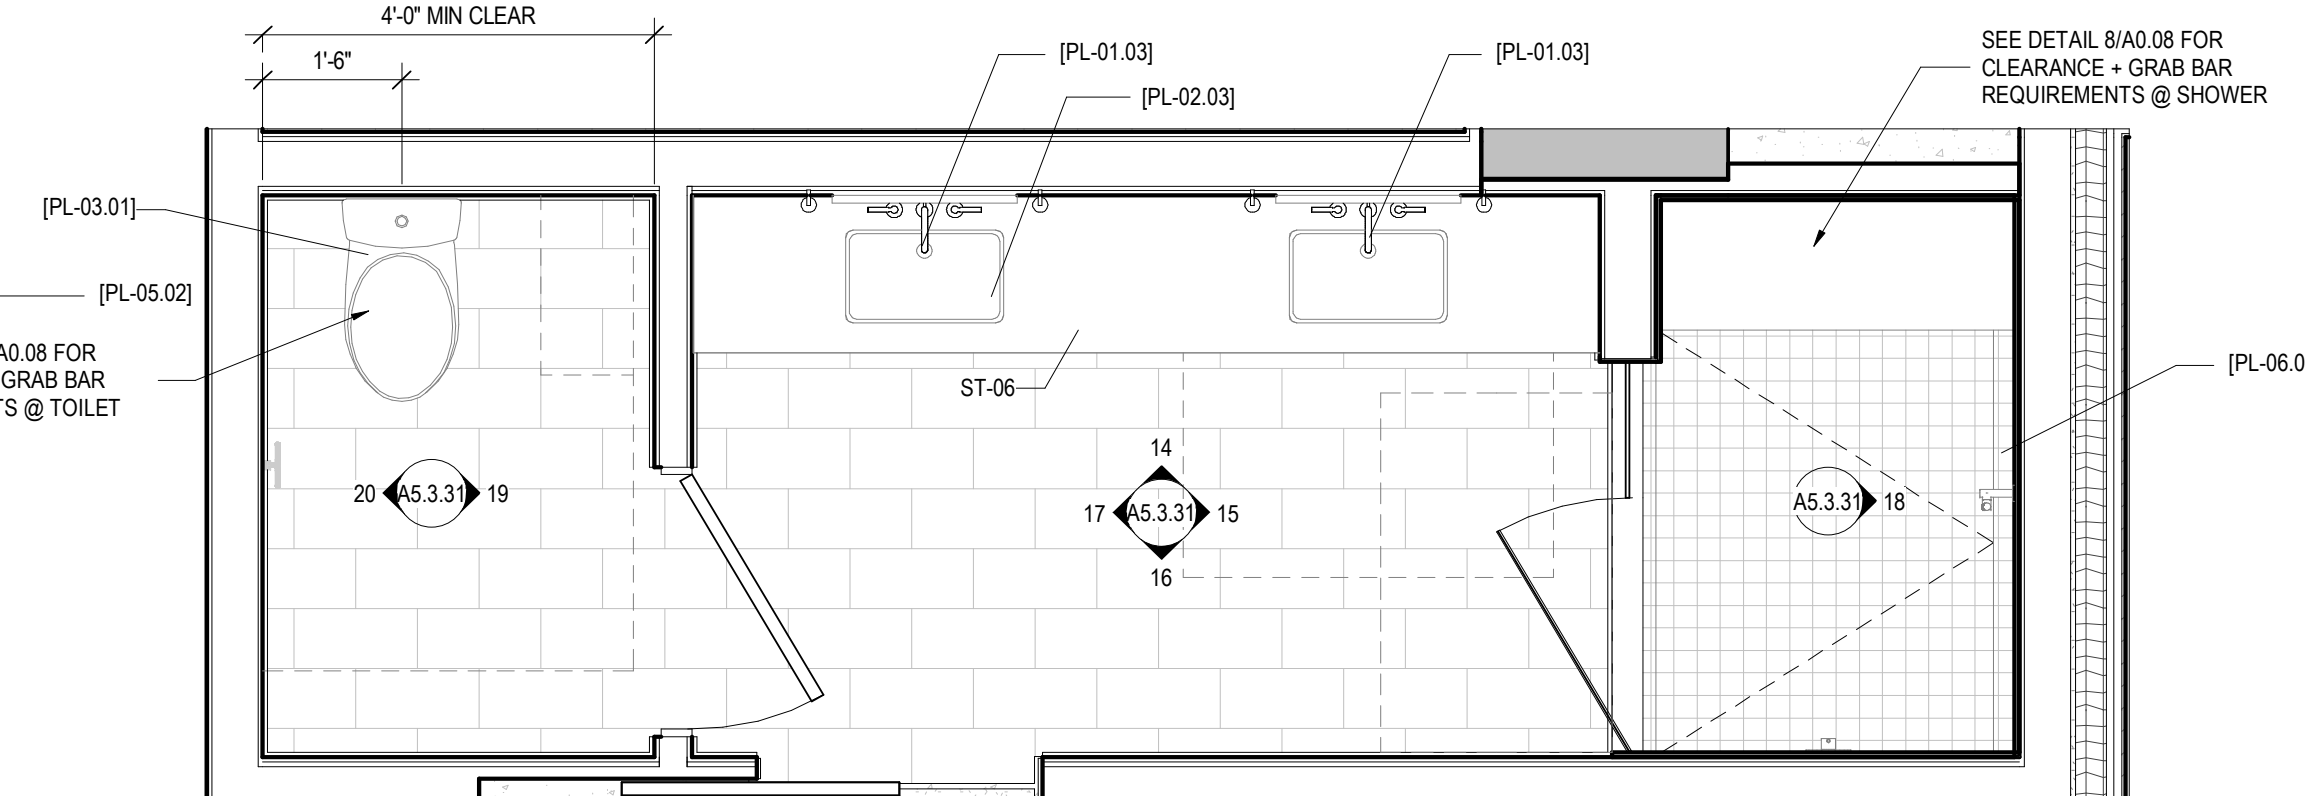


13 ENLARGED PLAN - ANSI OPTION B - LAYOUT 4
SCALE: 1/2" = 1'-0"

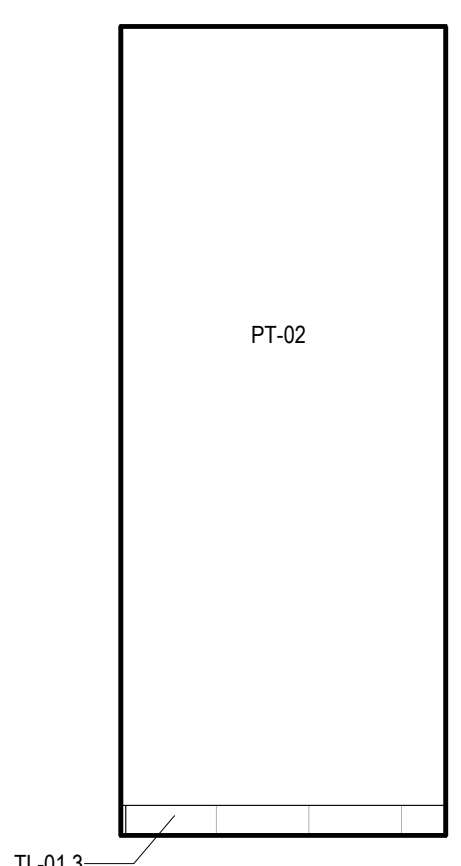


11 BATH ANSI B - LAYOUT 3 - TOILET D
SCALE: 1/2" = 1'-0"

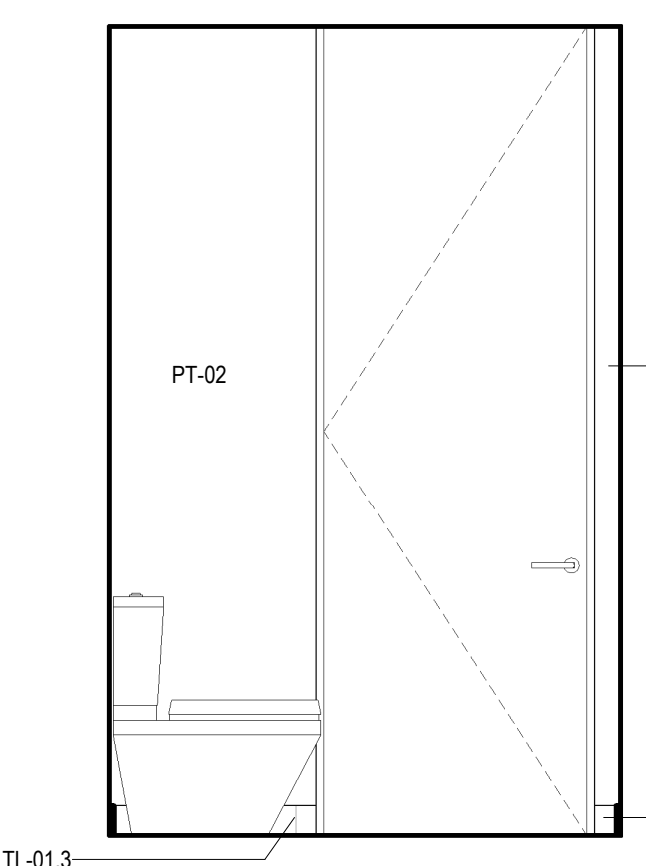


10 BATH ANSI B - LAYOUT 3 - TOILET C
SCALE: 1/2" = 1'-0"

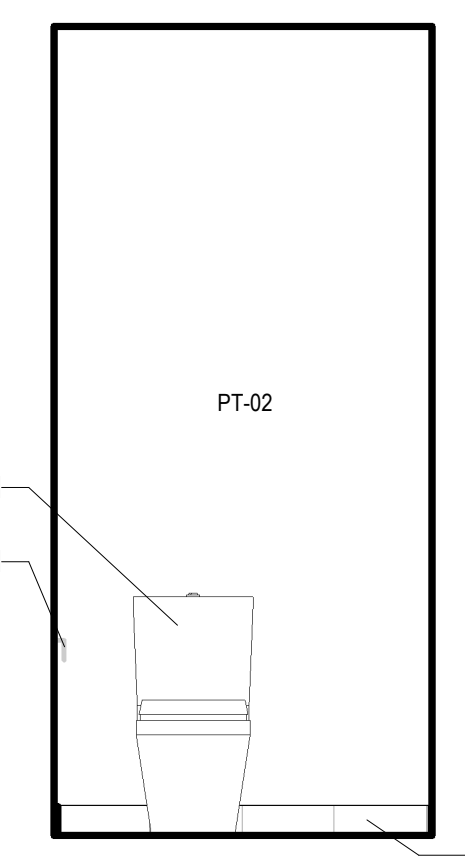


9 BATH ANSI B - LAYOUT 3 - TOILET B
SCALE: 1/2" = 1'-0"

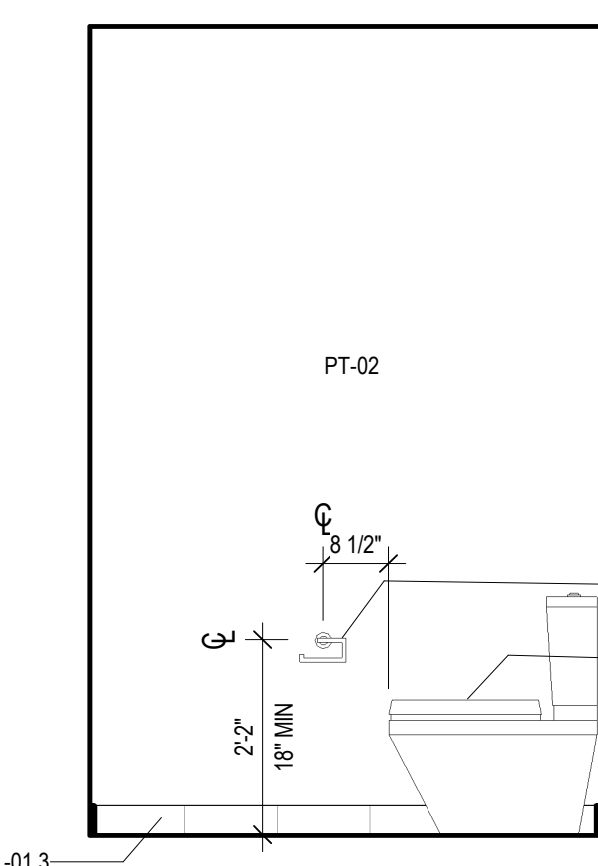


8 BATH ANSI B - LAYOUT 3 - TOILET A
SCALE: 1/2" = 1'-0"

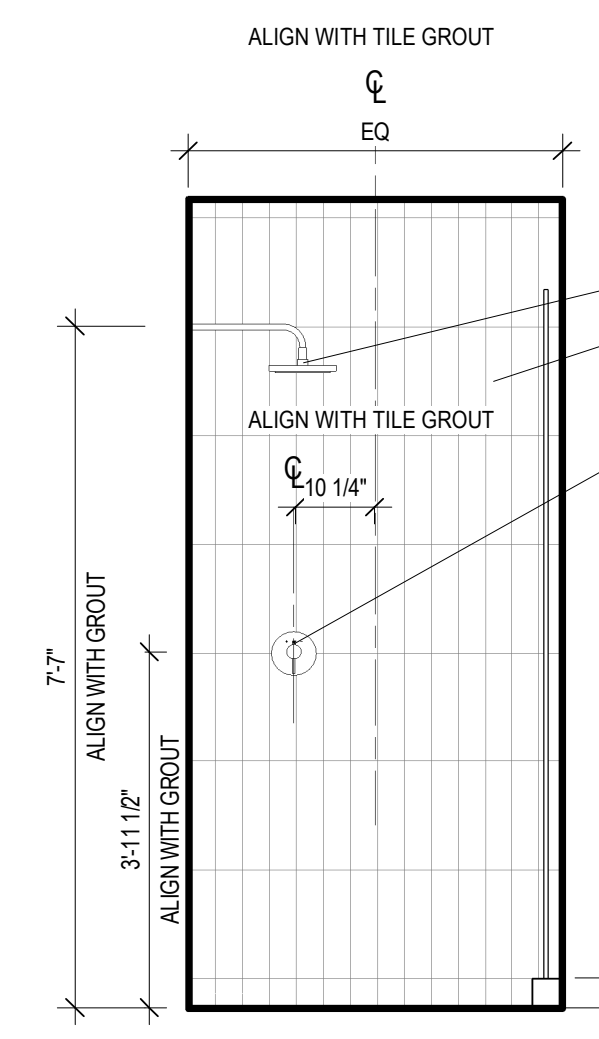


7 BATH ANSI B - LAYOUT 3 - SHOWER B
SCALE: 1/2" = 1'-0"

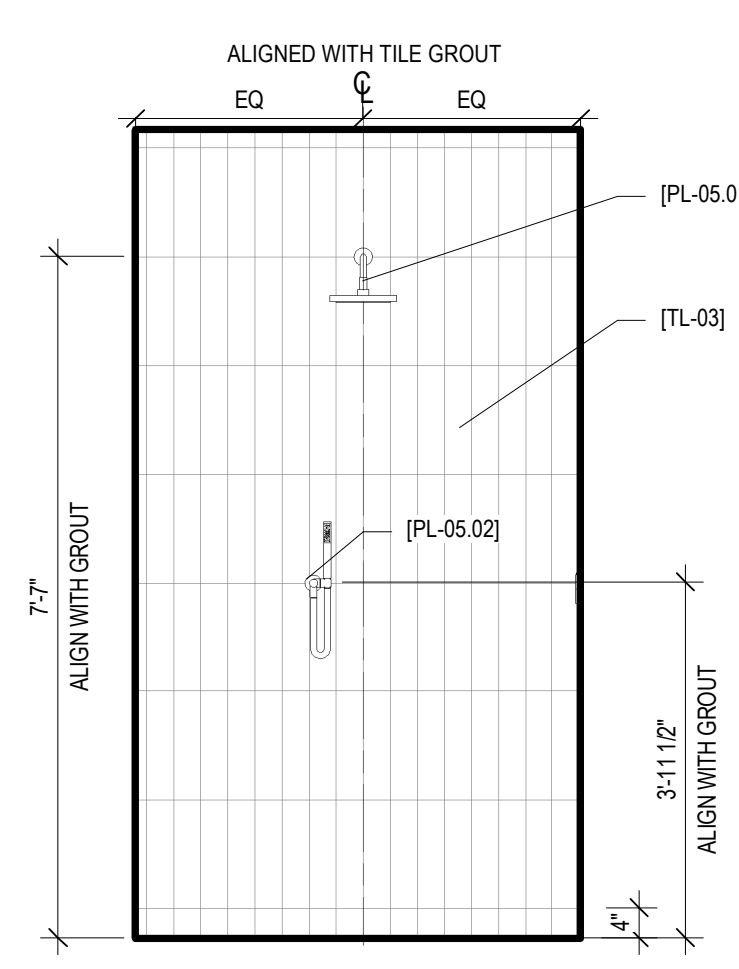


6 BATH ANSI B - LAYOUT 3 - SHOWER A
SCALE: 1/2" = 1'-0"

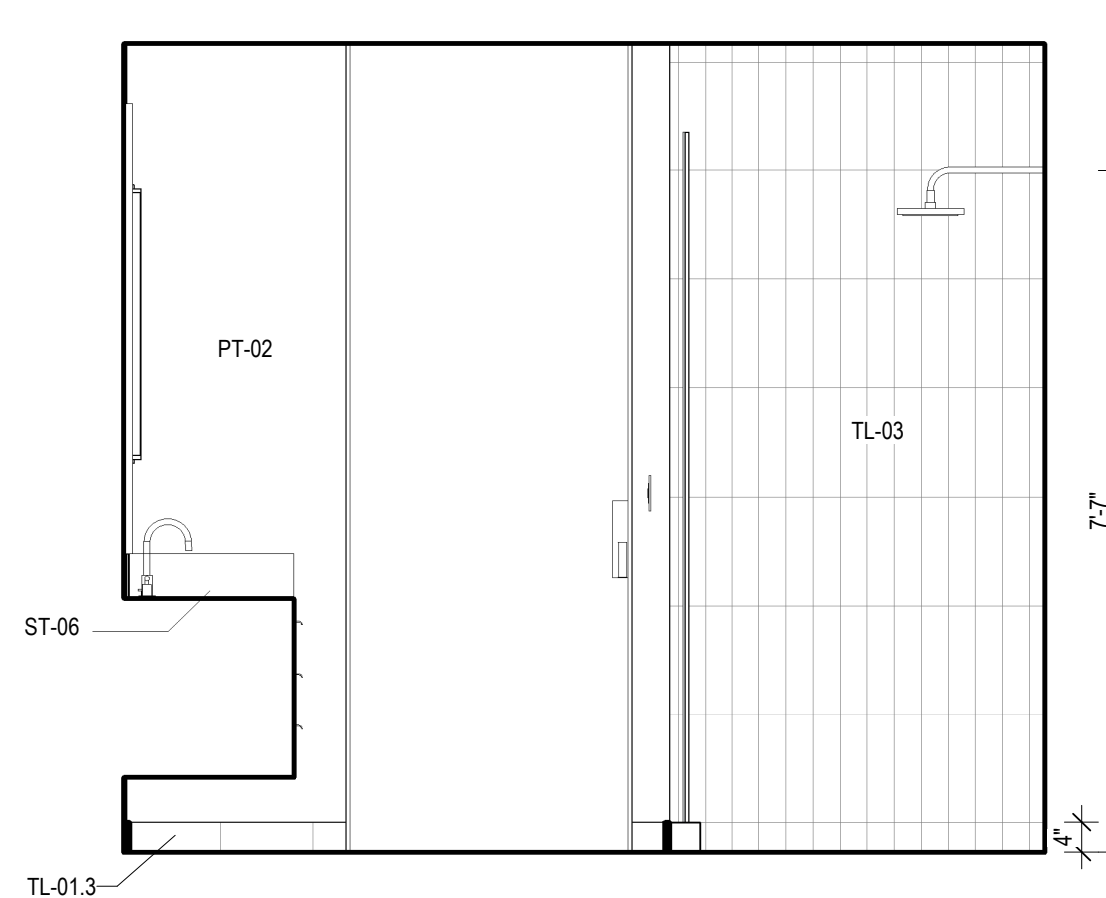


5 BATH ANSI B - LAYOUT 3 - D
SCALE: 1/2" = 1'-0"

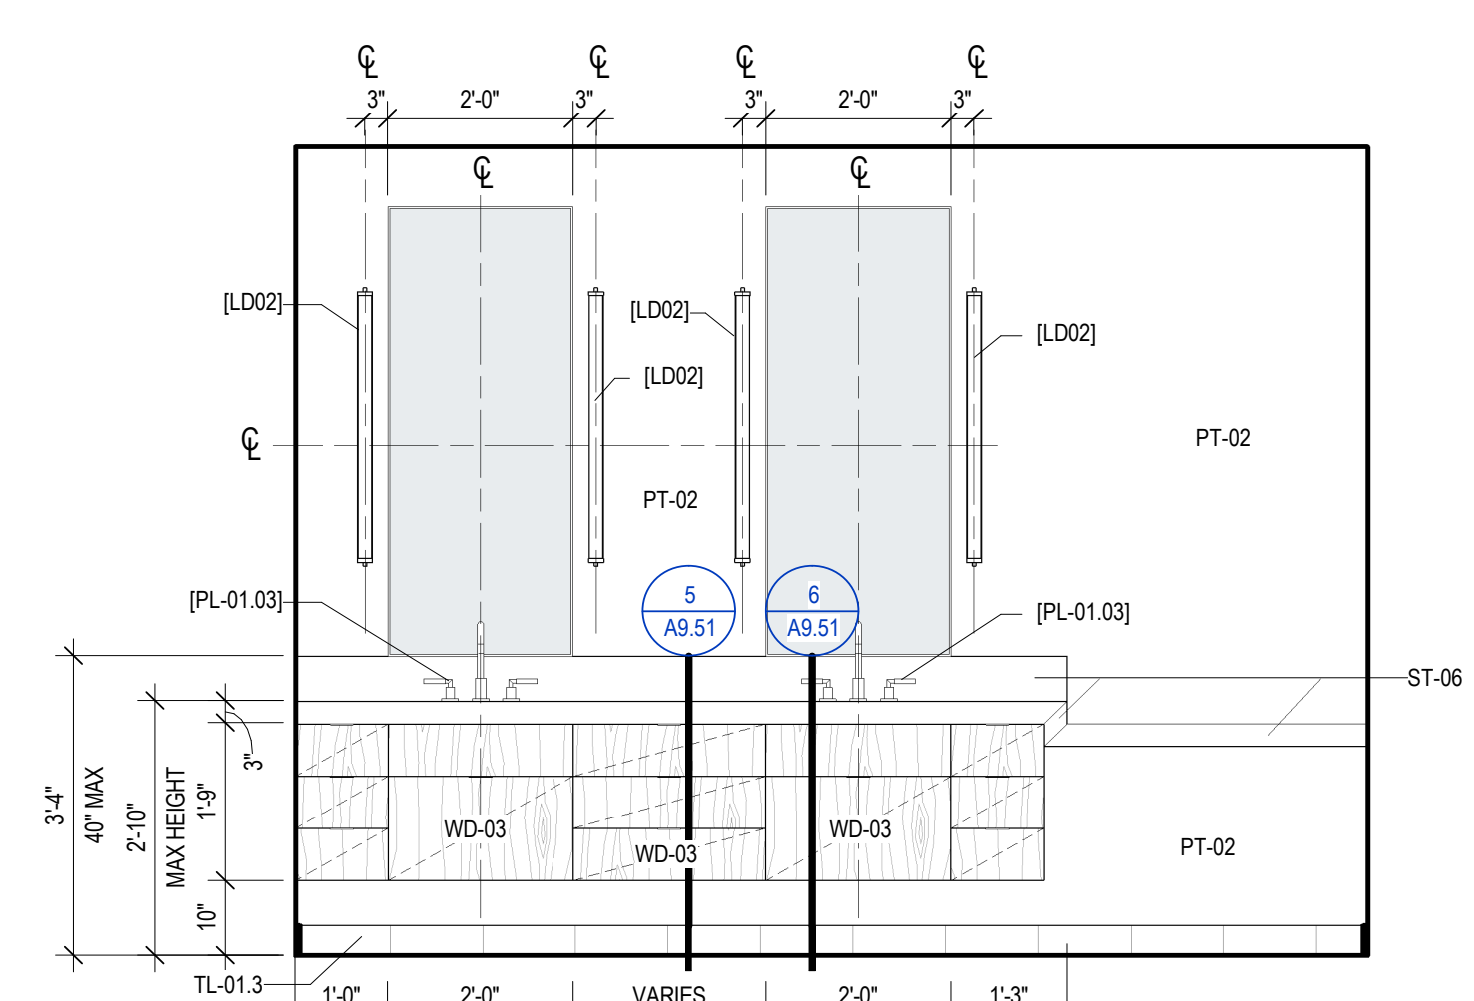


4 BATH ANSI B - LAYOUT 3 - C
SCALE: 1/2" = 1'-0"

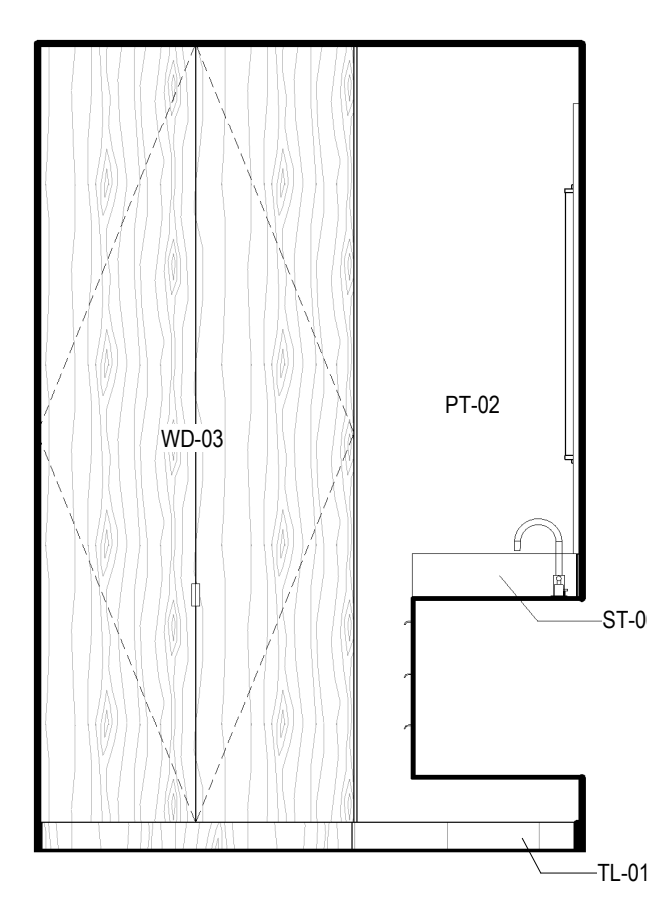

3 BATH ANSI B - LAYOUT 3 - B
SCALE: 1/2" = 1'-0"

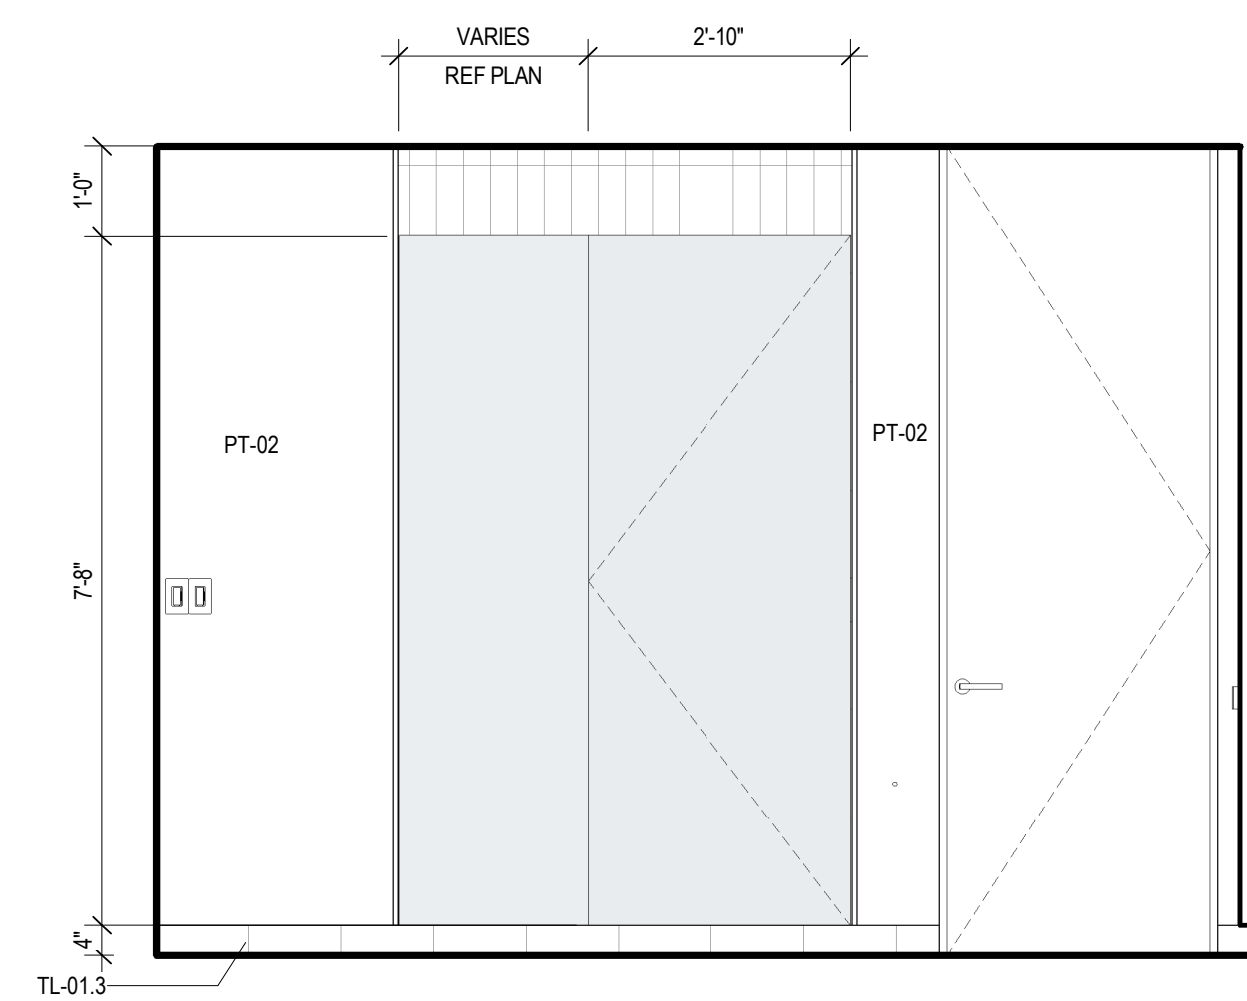

2 BATH ANSI B - LAYOUT 3 - A
SCALE: 1/2" = 1'-0"

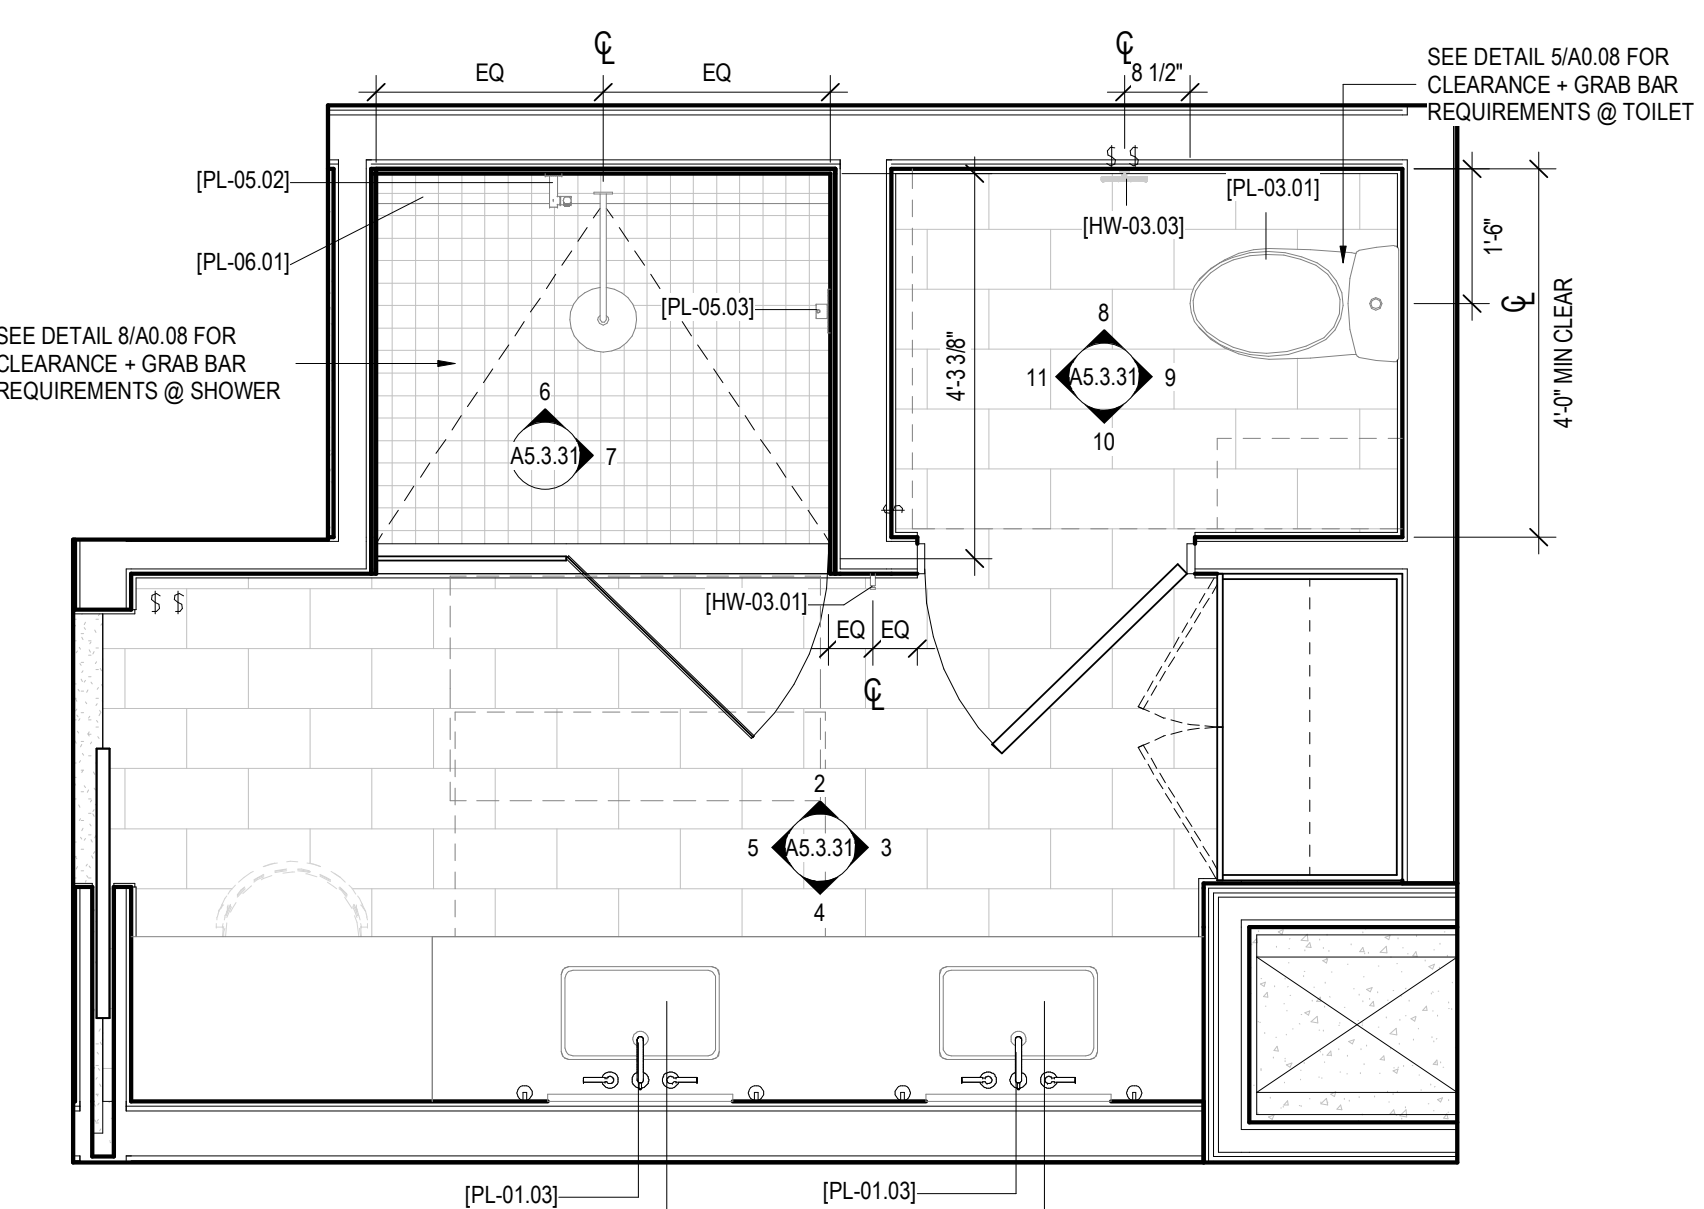

1 ENLARGED PLAN - ANSI OPTION B - LAYOUT 3
SCALE: 1/2" = 1'-0"