




100 South Jackson St. Suite 600
Seattle, Washington 98101 USA
+1 206 824 6270 olsonkundig.com

Olson Kundig

SOMMET BLANC
5500 MARSA AVE
PARK CITY, UT 84060

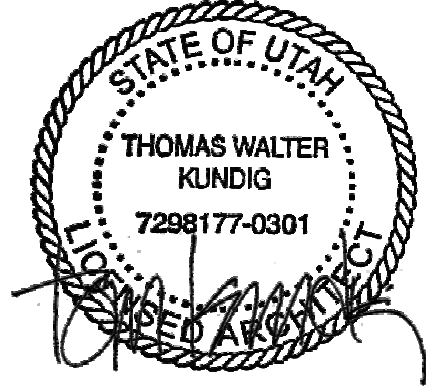

Aspen Group USA, LLC
PO Box 980022
Park City, Utah 84098

Pool Consultant
Cloward H2O
2006 N University Ave, Suite 290
Provo, UT 84604

Landscape Architect
EPG Design
6940 South High Tech Drive, Suite 100
Midvale, Utah 84047

Specifications Writer
Friday Group
88 Mammoth Road
Middlebury, VT

Code Consultant
Holmes
800 1st Avenue, Suite 200A
Seattle, WA 98104

Fire Protection Engineer
Jensen Hughes
One Research Drive, Suite 305C
Westborough, MA 01581

Vertical Transportation Consultant
Lerch Bates
19515 North Creek Parkway, Suite 304
Seattle, WA 98111

Structural Engineer
Magnusson Karmachio Associates
1301 6th Ave, Suite 3200
Seattle, WA 98101

Lighting Designer
Q
1319 SE MLK Blvd, Suite 210
Portland, Oregon 97219

Building Envelope Consultant
RDH
2101 N 34th St
Seattle, WA 98103

Accessibility Consultant
Studio Pacifica
2144 Westlake Ave N, Suite F
Seattle, WA 98109

MEP Engineer
WSP USA
1501 Fourth Ave., Suite 3100
Seattle, WA 98154

principal architect... TK, KM
project manager... TM, JB, SL, MD
drawn by... SK, SS, JR, CP, EA
"JT", BD

checked by... JB
job no. 20562
date 05/31/2024


revisions:

no. date by

IFC SET 3 OF 3
05/31/2024


INTERIOR ELEVATIONS -
UNIT CASEWORK TYP

A5.5.2

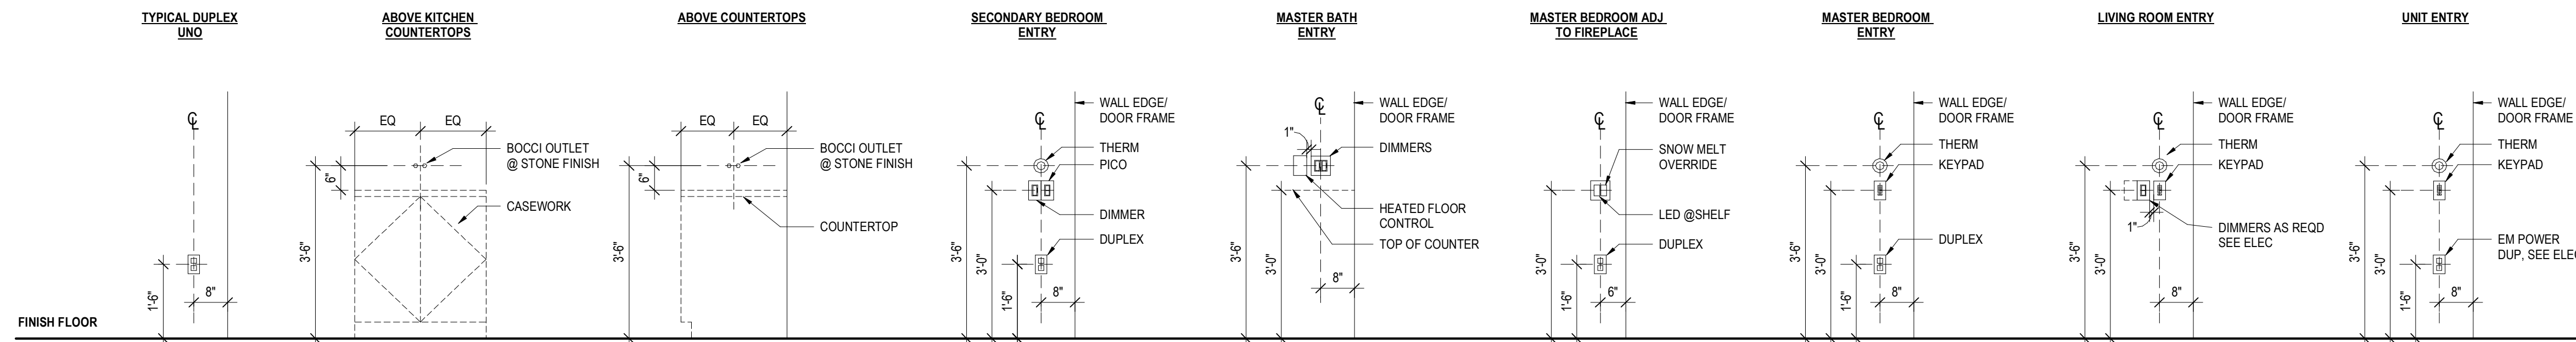


- NOTES:
1. ALL OUTLETS SHARING A COMMON WALL MUST BE OFFSET BY ONE STUD BAY TO MAINTAIN FIRE RATINGS AND RESTRICT SOUND TRANSMISSION
2. GANG ELEC. TV, AV, DATA OUTLETS TOGETHER WHENEVER POSSIBLE
3. WHERE APPLICABLE, ENSURE OUTLETS CONNECTIONS CLEAR TV MOUNT


12 TYPICAL WALL DEVICE DIAGRAM - UNITS
SCALE: 1/2" = 1'-0"

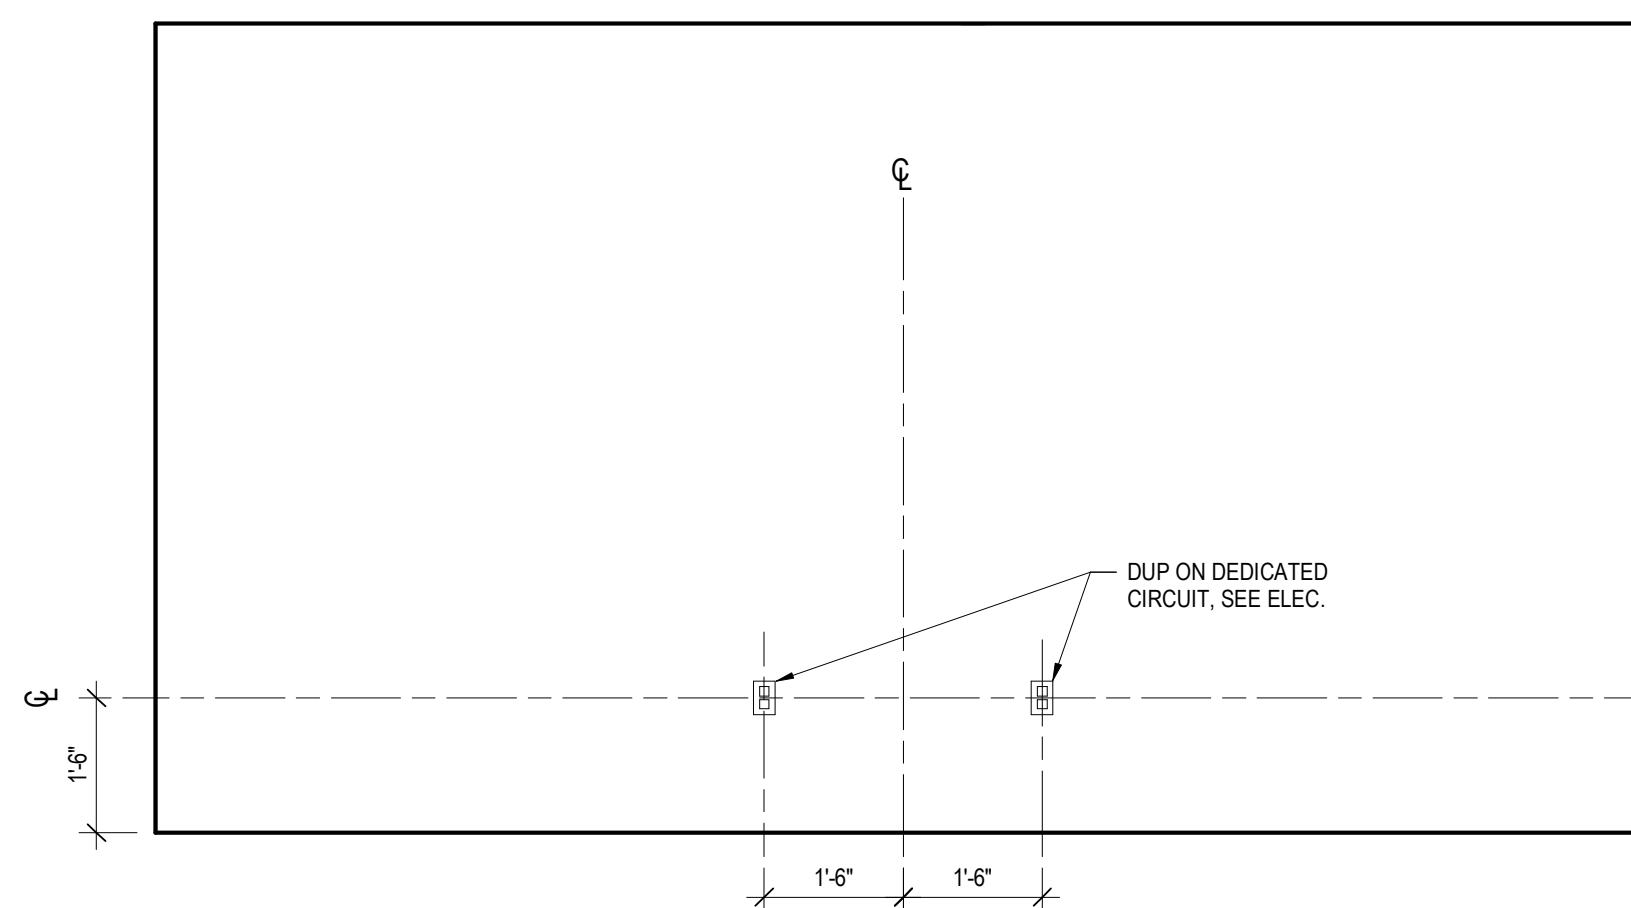


11 UNIT TYPICAL DEVICES - BUNK WALL
SCALE: 1/2" = 1'-0"

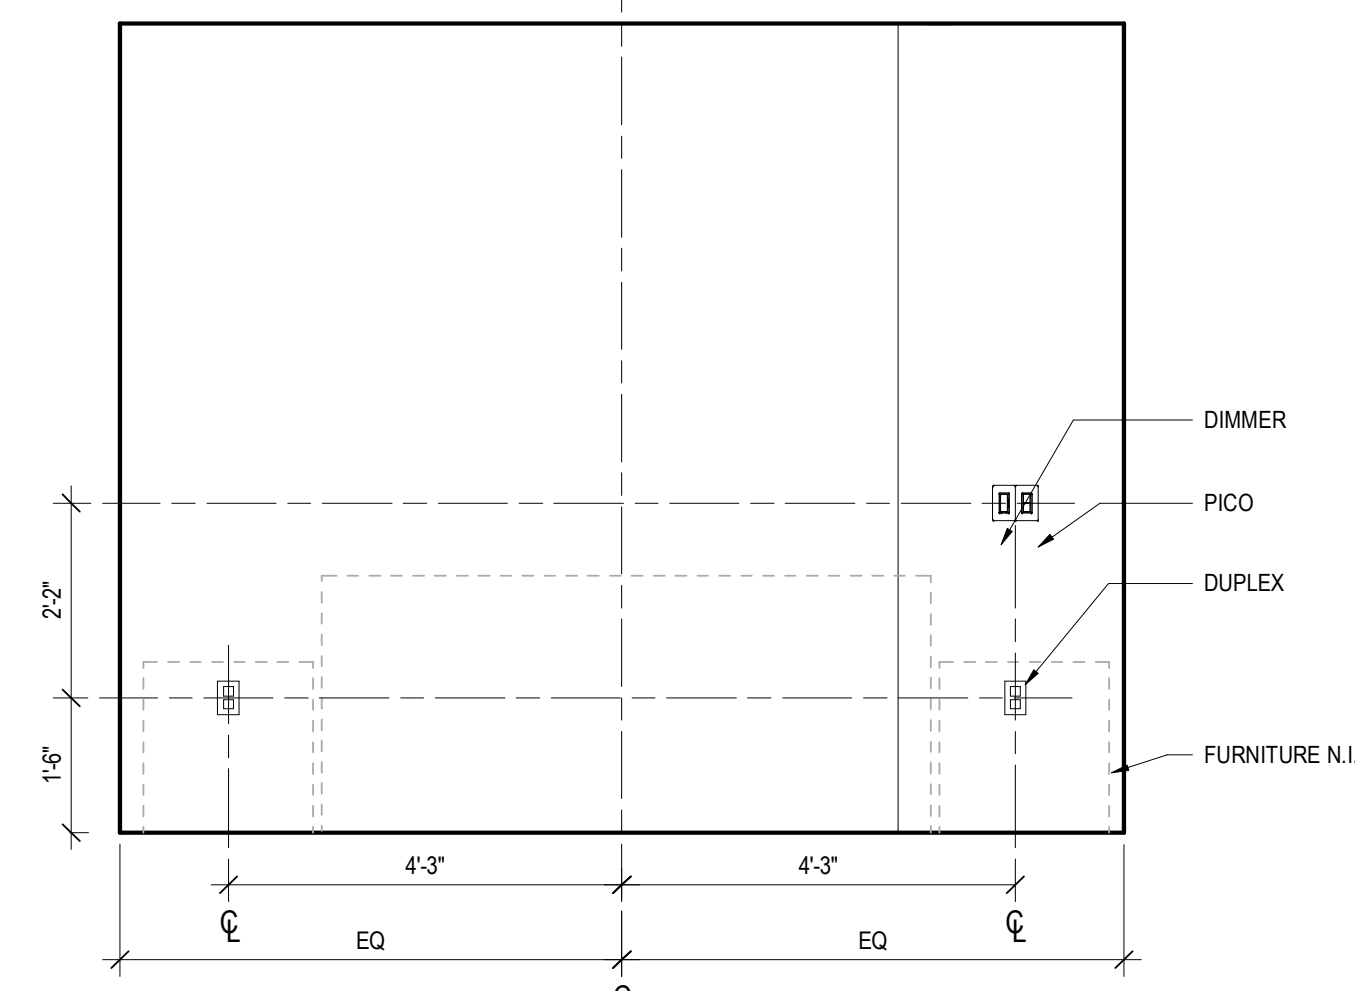


10 UNIT TYPICAL DEVICES - BEDROOM HEADBOARD
SCALE: 1/2" = 1'-0"

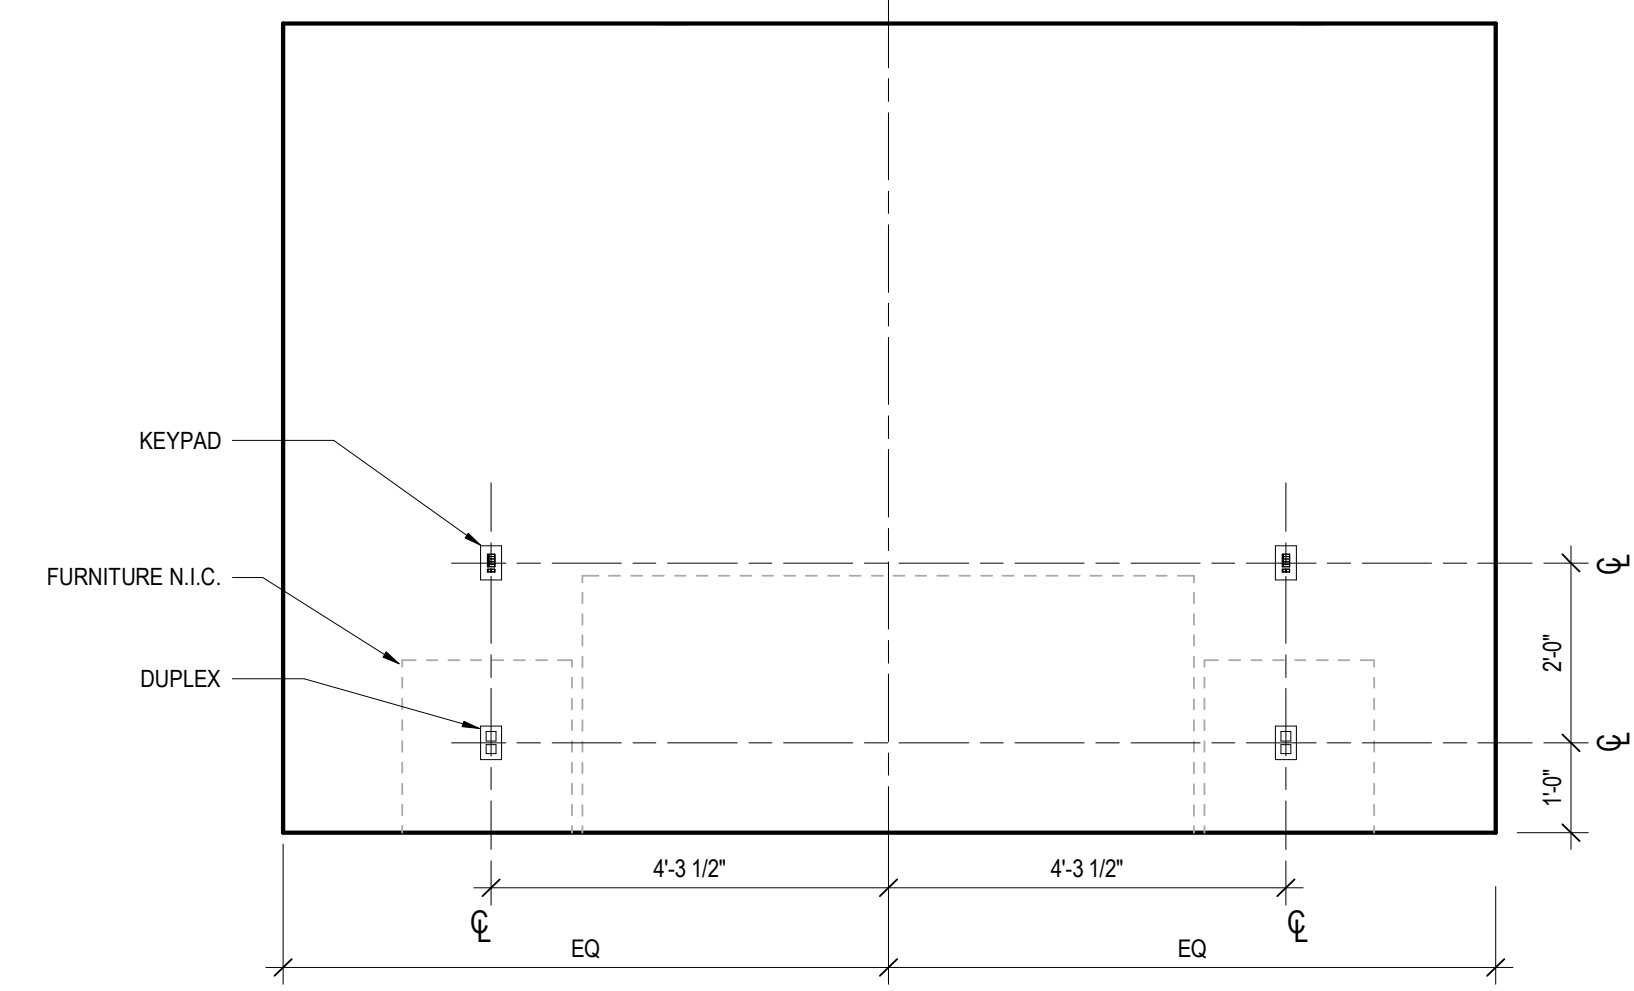


9 UNIT TYPICAL DEVICES - MASTER BED HEADBOARD
SCALE: 1/2" = 1'-0"

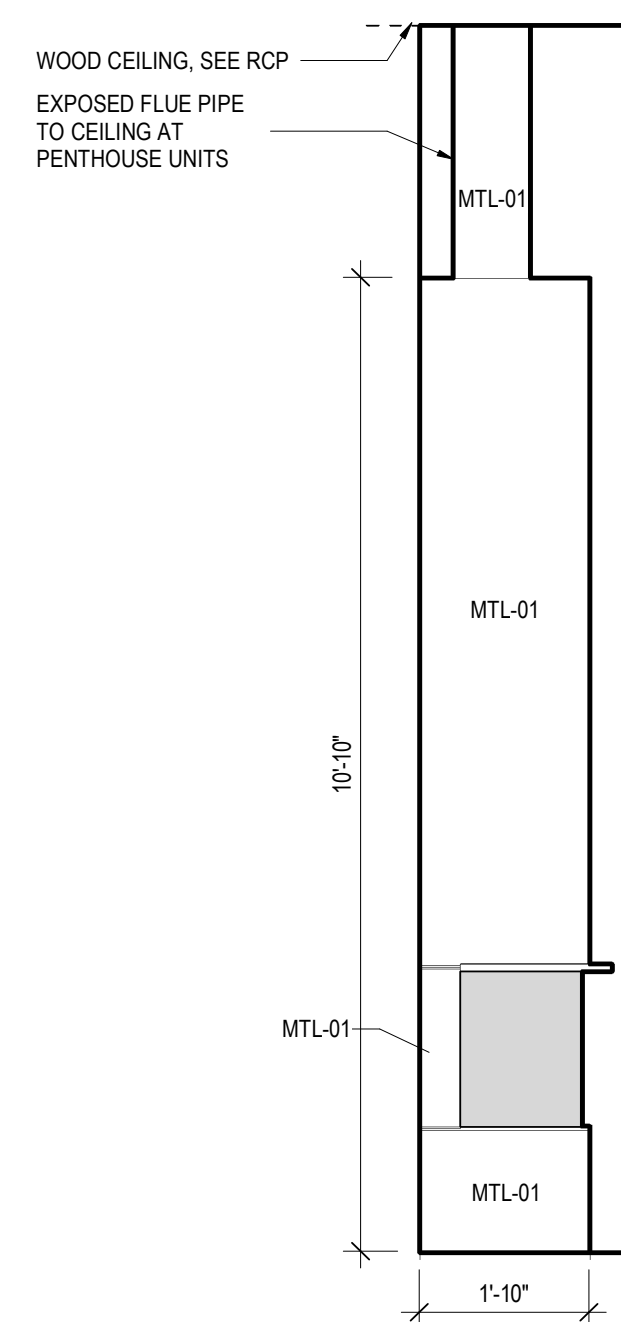


8 MASTER FP 4B
SCALE: 1/2" = 1'-0"

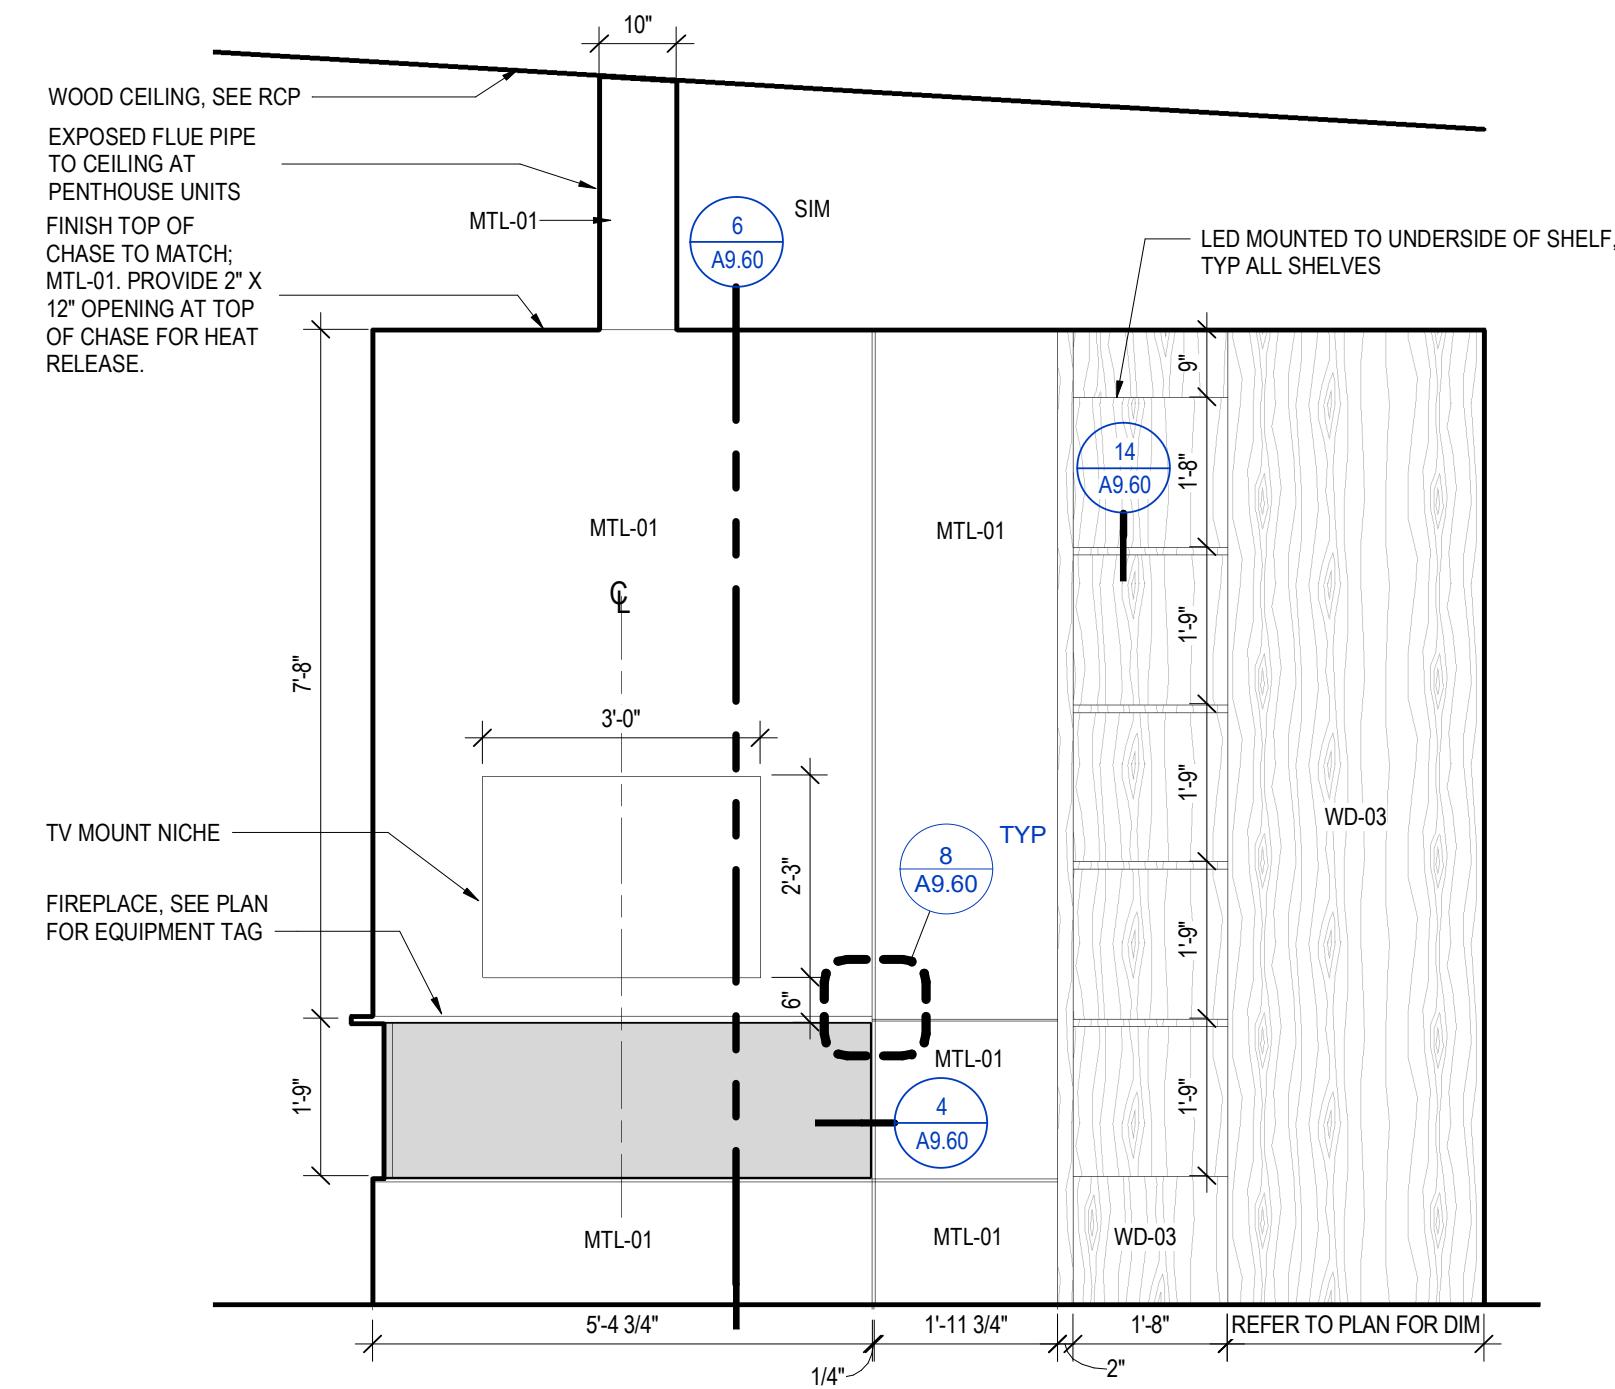


7 MASTER FP 4A
SCALE: 1/2" = 1'-0"

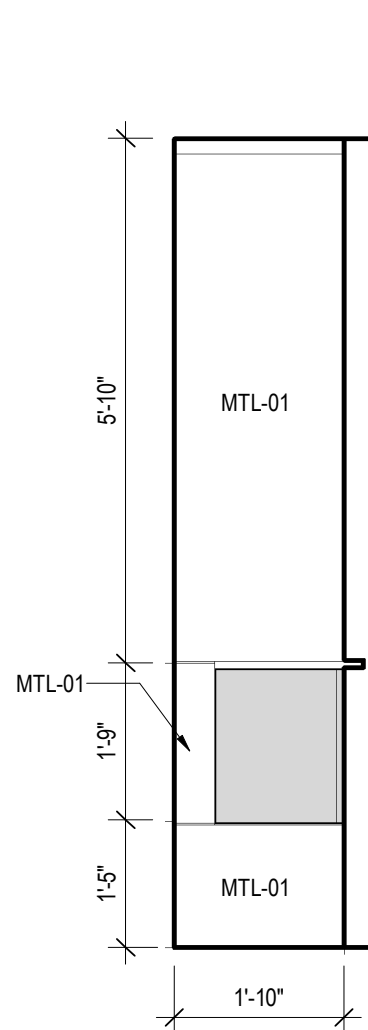


6 MASTER FP 3B
SCALE: 1/2" = 1'-0"

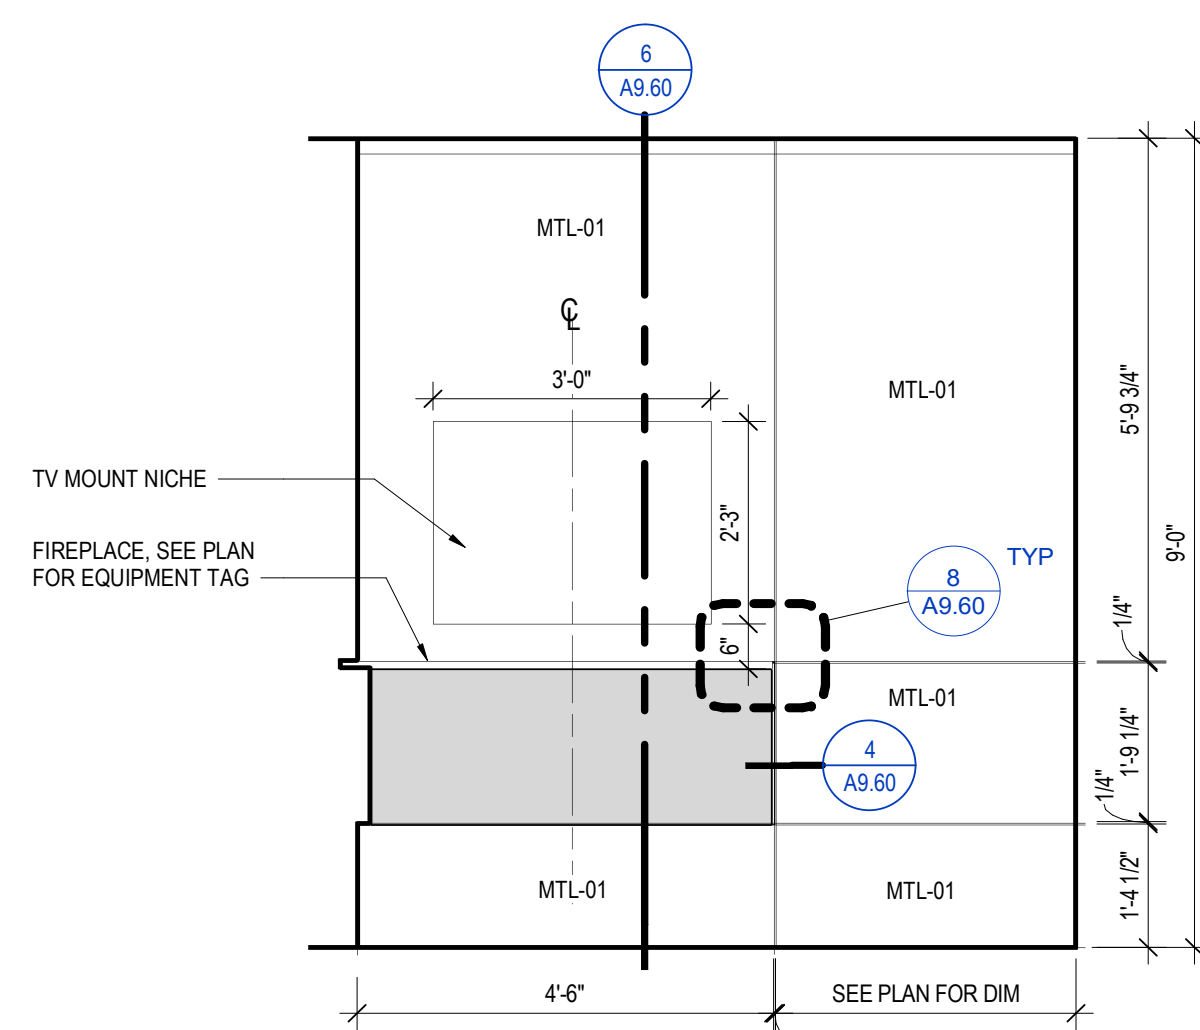


5 MASTER FP 3A
SCALE: 1/2" = 1'-0"

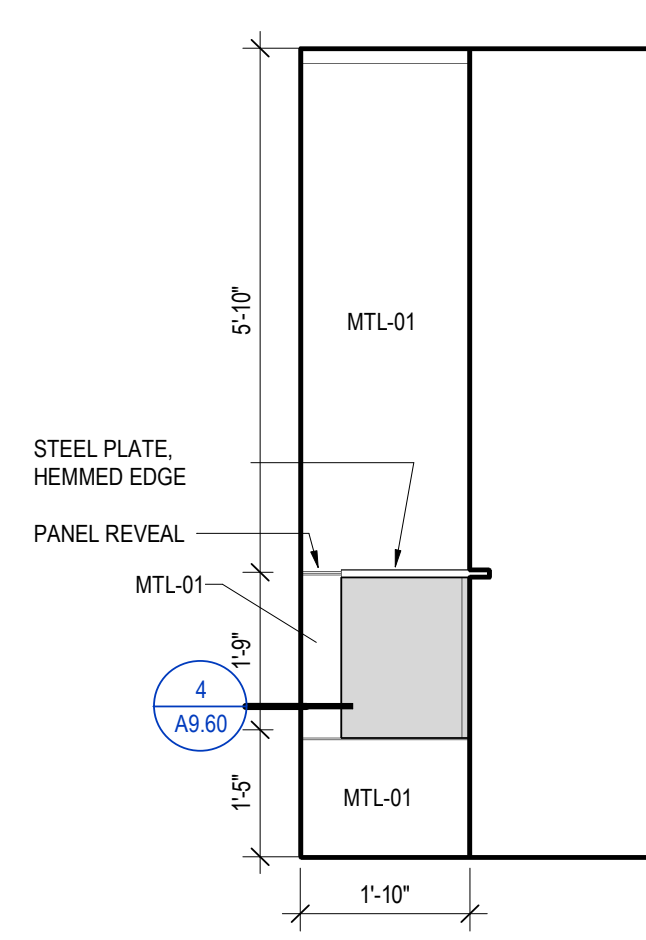


4 MASTER FP 2B
SCALE: 1/2" = 1'-0"

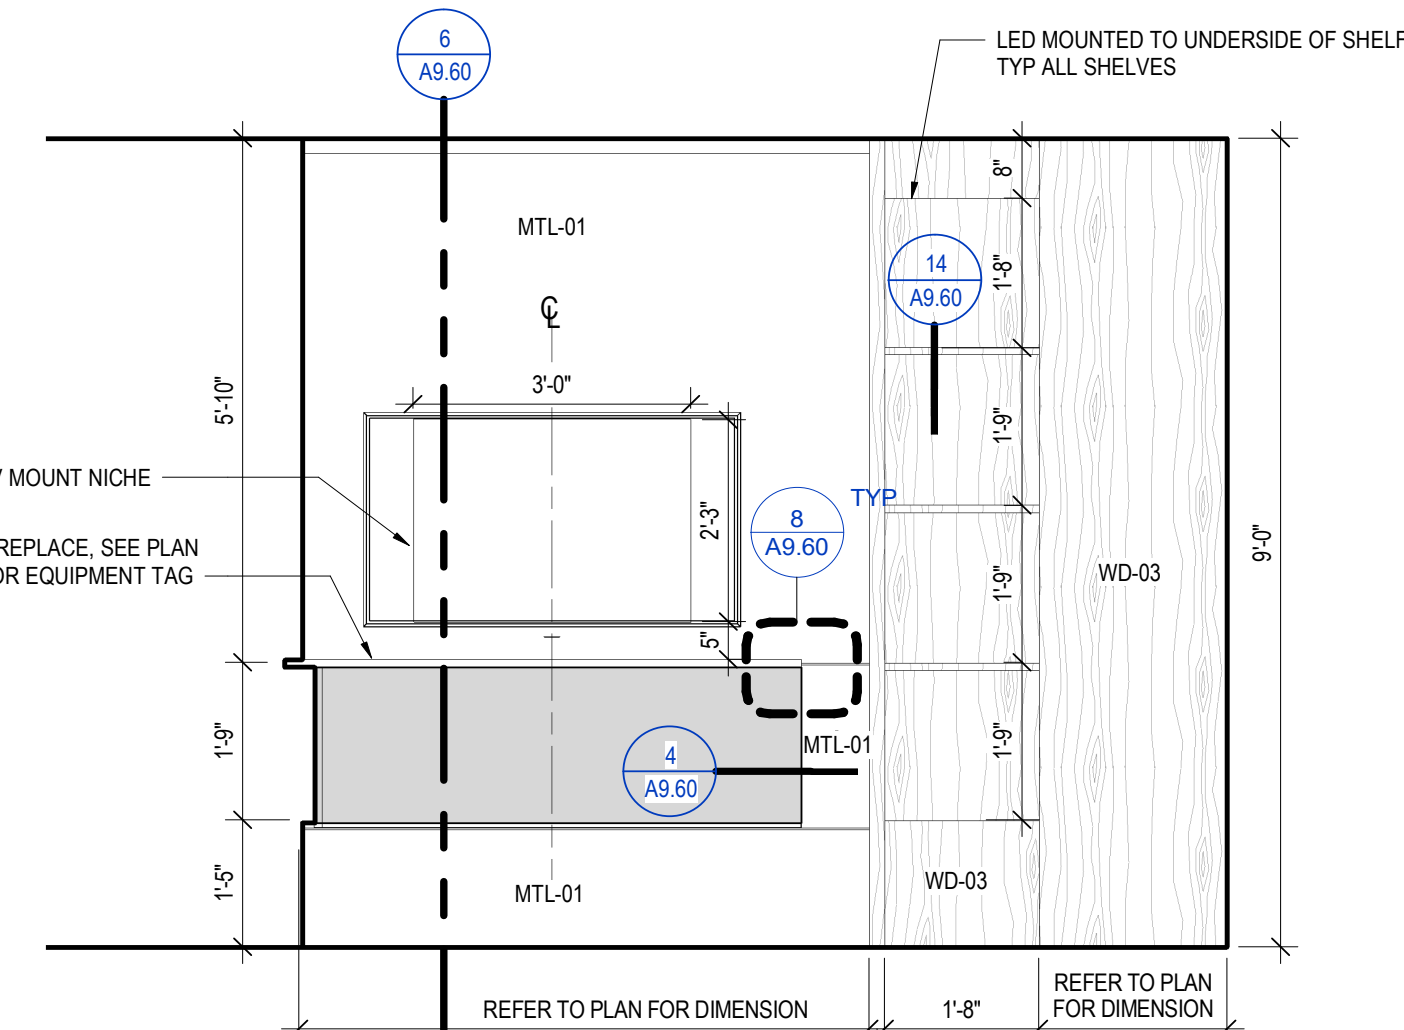

3 MASTER FP 2A
SCALE: 1/2" = 1'-0"

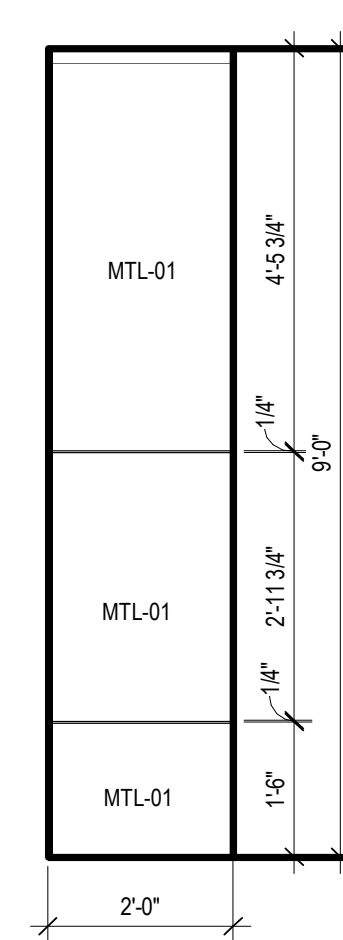

2 MASTER FP 1B
SCALE: 1/2" = 1'-0"

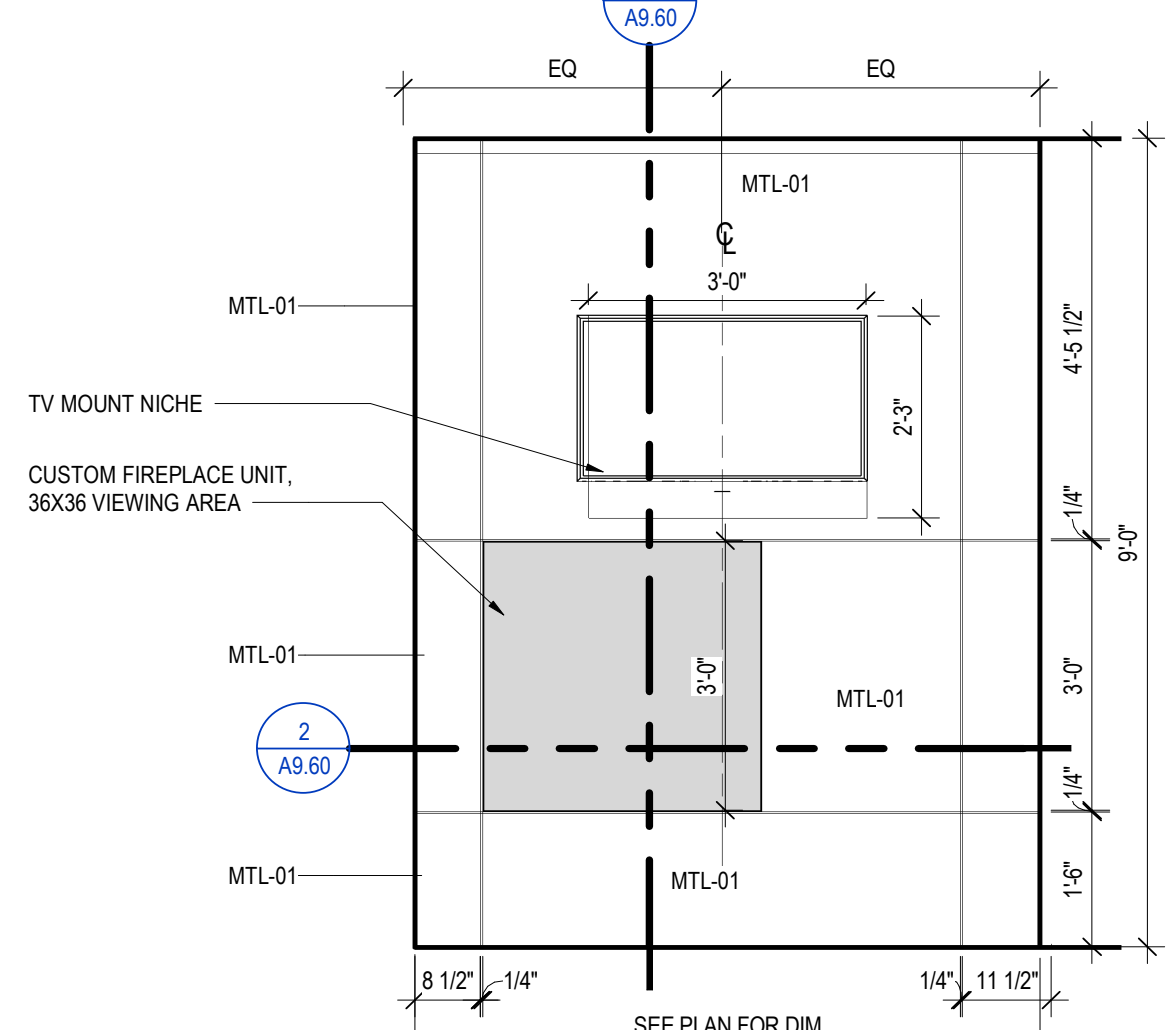

1 MASTER FP 1A
SCALE: 1/2" = 1'-0"