

RCP GENERAL NOTES

1. SPOT ELEVATIONS ARE RELATIVE TO FINISH FLOOR LEVEL AND INDICATE BOTTOM OF FINISH 2. ALL CEILINGS 9'-0" AFF U.N.O. 3. ALL CEILINGS ASSEMBLY C11 U.N.O.

4. ALL DIMENSIONS TO FACE OF FINISH U.N.O. 5. SEE CONCRETE PLANS FOR EXTENT OF CONCRETE SLABS AND BEAMS


6. OCCUPIABLE SPACES, HABITABLE SPACES AND CORRIDORS SHALL HAVE A CEILING HEIGHT OF NOT LESS THAN 7 FEET AND 6 INCHES. BATHROOMS, TOILET ROOMS, KITCHENS, STORAGE ROOMS AND LAUNDRY ROOMS SHALL HAVE A CEILING HEIGHT OF NOT LESS THAN

7. SEE SHEET A0.10 AND A0.11 FOR FLOOR/CEILING ASSEMBLIES. 8. SEE ELECTRICAL AND LIGHTING DRAWINGS FOR LIGHTING LAYOUTS AND ADDITIONAL INFORMATION NOT SHOWN ON ARCHITECTURAL RCP DRAWINGS. 9. REFER TO MECHANIWAL) FOR SPRINKLER AND EXTINGUISHER TYPE AND FOR LOCATIONS. 10. ALL WALL-MOUNTED FIXTURES IN COMMON AREAS AND AMENITY LEVELS TO PROJECT 4" MAXIMUM FROM WALL FACE OR BE 6'-8" MINIMUM TO THE UNDERSIDE OF THE FIXTURE AFF. 11. SMOKE DETECTORS SHALL BE LOCATED A MINIMUM OF 3'-0" FROM SUPPLY AIR DIFFUSERS. 12. CENTER SPRINKLER HEAD LOCATIONS BETWEEN LIGHTING FIXTURES AND/OR SMOKE DETECTORS, TYPICAL. LOCATION AND SPACING TO BE DETERMINED WITH APPROVED SHOP DRAWINGS. PROVIDE SIDE ARMS WHERE HEADS AND OTHER CEILING FIXTURES MAY BE IN CONFLICT. ALIGN ALL HEADS AND FIXTURES ORTHAGONALLY. 13. FIRE-RATED CEILINGS SHALL ALWAYS BE CONTINUOUS ABOVE DROPPED CEILINGS OR SOFFITS WITH FASTENING AND JOINT TAPE AS REQUIRED FOR SPECIFIED RATING. 14. FIRE-RATED CEILINGS SHALL ALWAYS BE CONTINUOUS OVER CHASES/FURRED-OUT SPACES TO PREVENT THE WALL CAVITY FROM COMMUNICATING WITH THE FLOOR/CEILING

CAVITY. FIRESTOP ALL PENETRATIONS OF FIRE-RATED FLOOR/CEILING ASSEMBLIES. 15. SEE MECHANICAL DRAWINGS FOR DUCT ROUTING. SEE MECHANICAL DRAWINGS FOR ADDITIONAL INSULATION REQUIREMENTS AT DUCTS. 16. CEILING ACCESS PANELS ARE REQUIRED AT ALL DAMPERS, VALVES, TELECOM ACCESS POINTS, AND SOME MECHANICAL EQUIPMENT. COORDINATE LOCATIONS PRIOR TO INSTALLATION OF ANY OF THESE SYSTEMS

ELECTRICAL AND MECHANICAL INFORMATION ARE SHOWN FOR COORDINATION PURPOSES. REFER TO MECHANICAL DRAWINGS AND ELECTRICAL DRAWINGS FOR GENERAL INFORMATION

LEGEND	
ATTERN INDICATE EXT	TENT OF CEILING TYPES
	FOR DETAIL INFORMATION
	WOOD CEILING
	SUSPENDED GYPSUM WALL BOARD
	STONE TILE
	ACOUSTICAL CEILING TILE
	PINNED INSULATION
C.5	FABRIC PANEL PER GOLF SIMULATOR
	COMPOSITE METAL WALL PANEL
	SQUARE RECESSED DOWNLIGHT
e	DECORATIVE SCONCE
	DECORATIVE CUSTOM CHANDELIER
	ROUND PENDANT LIGHT
	J-BOX
<u> </u>	LENSED LINEAR UTILITY STRIP
	CONCEALED LINEAR UNDERCABINET STRIP
	TRACK / RAIL / LINEAR LED
	SURFACE-MOUNTED LIGHT BAR SURFACE MOUNT PANEL
	SPRINKLER
(SS)	SMOKE DETECTOR
	COMBINATION SMOKE / CARBON MONOXIDE DETECTOR
(SP)	FIRE ALARM SPEAKER
(ST)	FIRE ALARM STROBE
SA	FIRE ALARM COMBINATION SPEAKER / STROBE
SH	COMBINATION SMOKE / HEAT DETECTOR
	EXIT SIGN
	- SECURITY CAMERA
(WAP)	WIRELESS ACCESS POINT
S	AV SPEAKER
	MOTORIZED SINGLE ROLLER SHDAE - EQ-02.00
	MOTORIZED DOUBLE ROLLER SHDAE - EQ-02.01
	CEILING FAN - MECH EXHAUST
	MECHANICAL LINEAR GRILLE
	CEILING ACCESS PANEL
CCP	CEILING CONTROL POINT
77770- _{777777.}	ELEVATION CHANGE
	RETURN AIR GRILLE

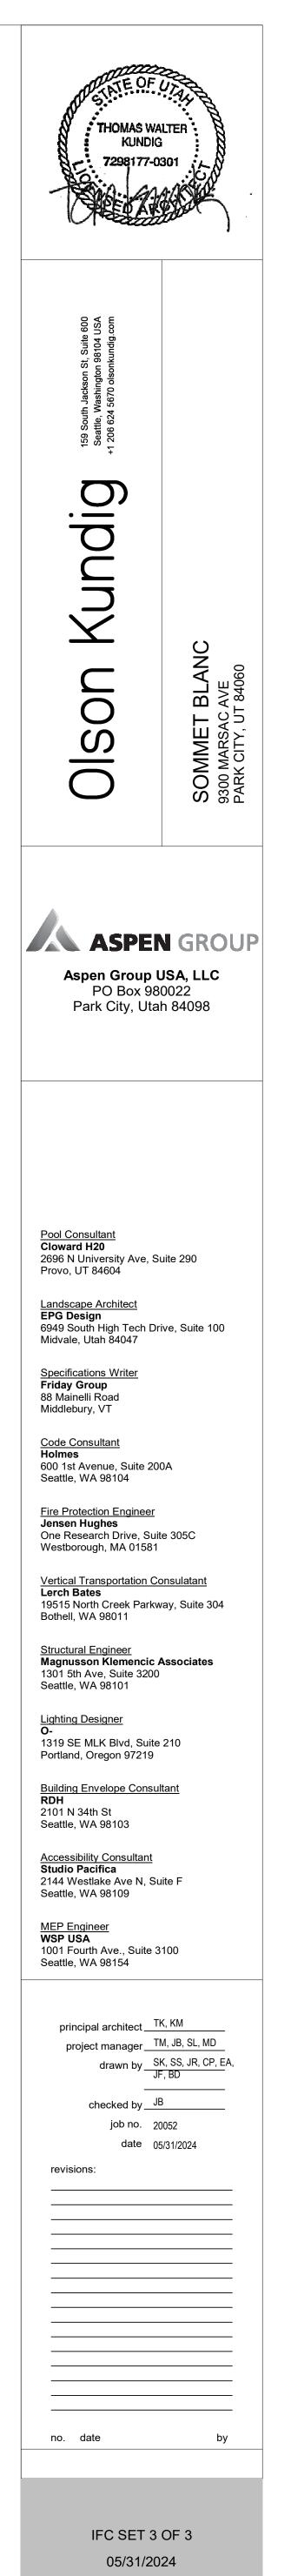

RCP - TOWER AB - UNIT

A6.2.K