


UPON THE EXISTING STAIRS, THE STAIRS SHALL BE CAPABLE OF BEING UNLOCKED SIMULTANEOUSLY AND AUTOMATICALLY UPON A SIGNAL FROM THE FIRE COMMAND CENTER (FCC), AND UPON A SIGNAL FROM THE FIRE ALARM ORIGINATING ANYWHERE IN THE BUILDING. WHERE STAIRWAY DOORS ARE INSTALLED THAT ARE NOT LOCKED FROM THE STAIRWAY SIDE, HARDWARE SHALL BE INSTALLED TO FACILITATE FUTURE INSTALLATIONS OF LOCKING HARDWARE.
1. DIMENSIONS ARE TO FACE OF FINISH STAIR THREAD NOSING OR FACE OF STAIR STRINGER UNLESS NOTED OTHERWISE.

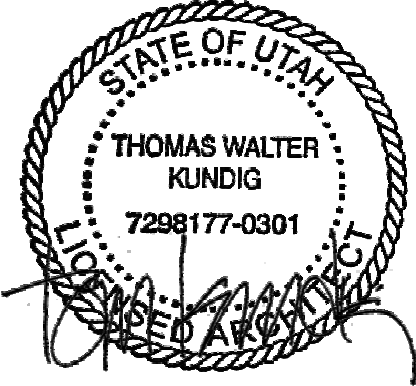

100 South Jackson St., Suite 600
Seattle, Washington 98104 USA
+1 206 424 6570 olsonkundig.com

Olson Kundig

SOMMET BLANC
5500 TARRASCA AVE
PARK CITY, UT 84303



Aspen Group USA, LLC
PO Box 98022
Park City, Utah 84098

Pool Consultant
Cloward H2O
2006 N University Ave., Suite 290
Provo, UT 84604

Landscape Architect
EPG Design
6940 South High Tech Drive, Suite 100
Midvale, Utah 84047

Specifications Writer
Friday Group
88 Main Street
Middlebury, VT

Code Consultant
Holmes
800 1st Avenue, Suite 200A
Seattle, WA 98104

Fire Protection Engineer
Jensen Hughes
One Research Drive, Suite 305C
Westborough, MA 01581

Vertical Transportation Consultant
Lerch Bates
19515 North Creek Parkway, Suite 304
Bellevue, WA 98011

Structural Engineer
Magnusson Karmachio Associates
1301 6th Ave., Suite 3200
Seattle, WA 98101

Lighting Designer
O
1319 SE MLK Blvd., Suite 210
Portland, Oregon 97219

Building Envelope Consultant
RDH
2101 N 34th St
Seattle, WA 98103

Accessibility Consultant
Studio Pacifica
2144 Westlake Ave N, Suite F
Seattle, WA 98109

MEP Engineer
WSP USA
1901 Fourth Ave., Suite 3100
Seattle, WA 98154

principal architect... TK, KM
project manager... TM, JR, SL, MD
drawn by... SK, SS, JR, CP, EA
"JT", BD

checked by... JB
job no. 20562
date 05/17/2024


revisions:

no. date by


IFC SET 2 OF 3
05/17/2024

VERTICAL CIRCULATION
- STAIR 05 - ENLARGED
PLANS


A7.1C.50

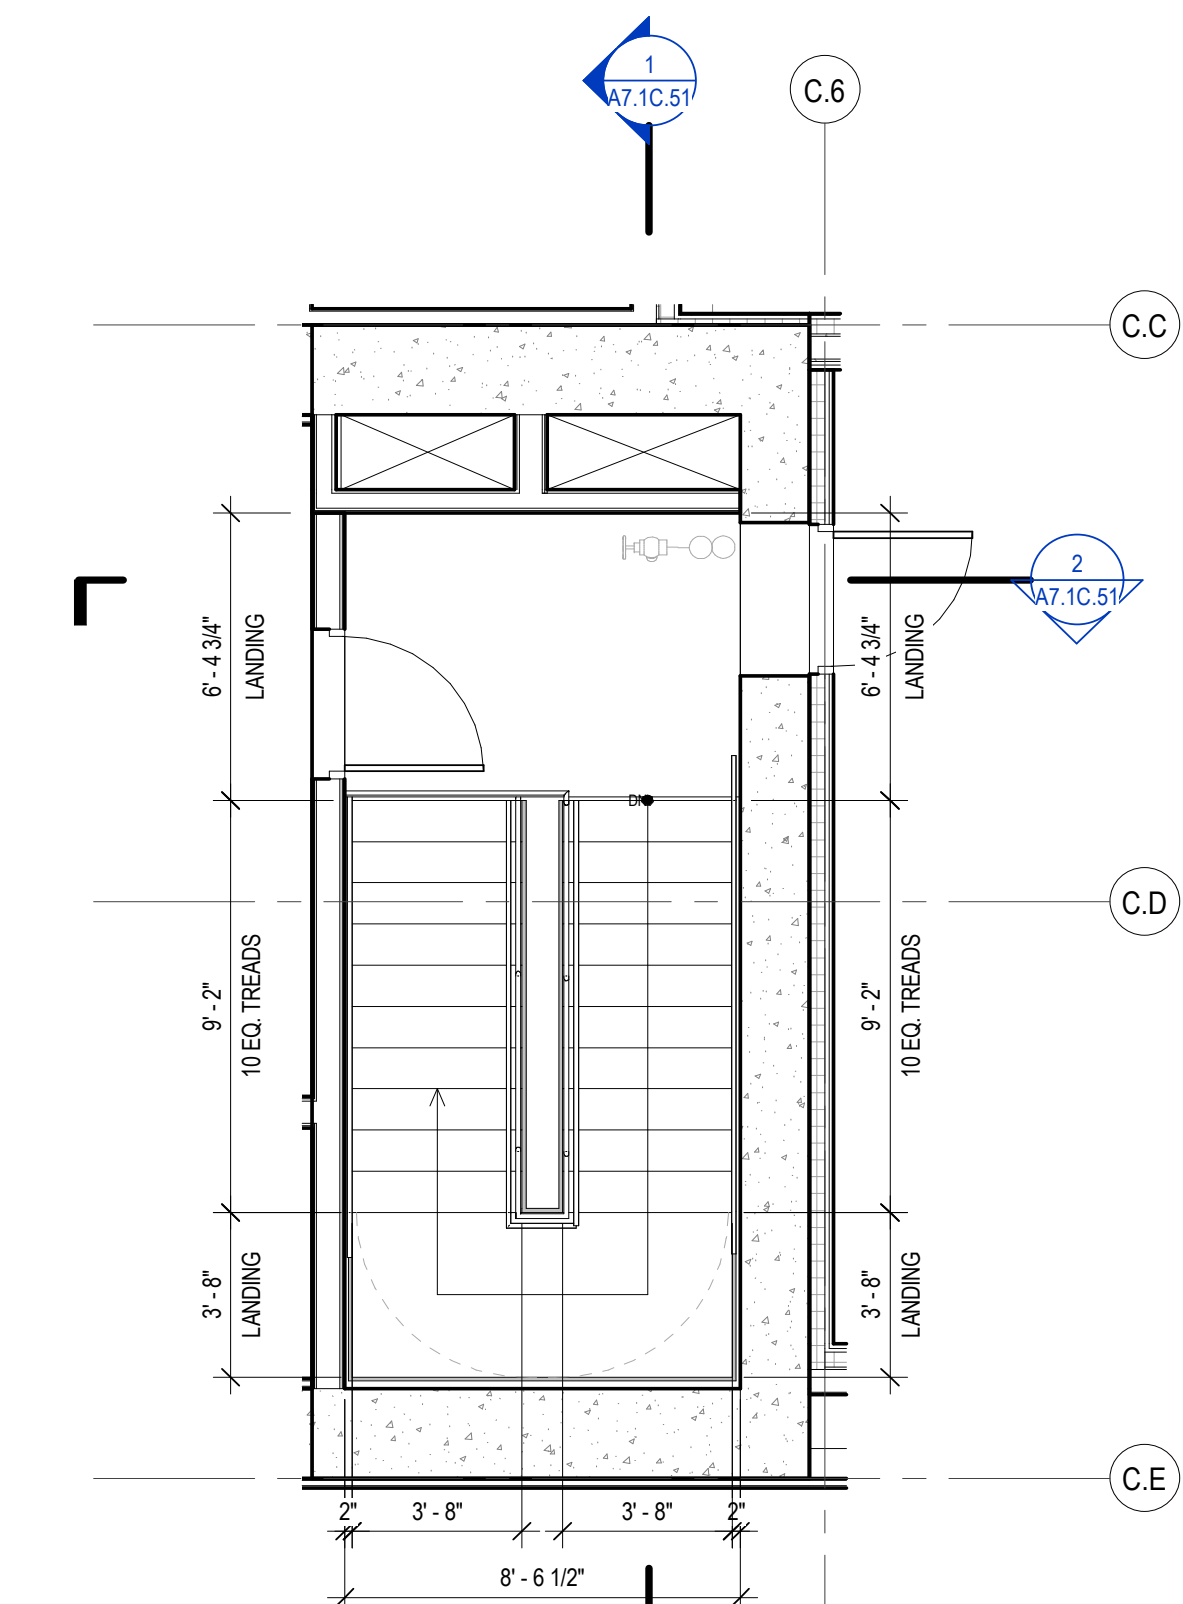


9 ENLARGED PLAN - STAIR - S05 - LEVEL 8
SCALE: 1/4" = 1'-0"

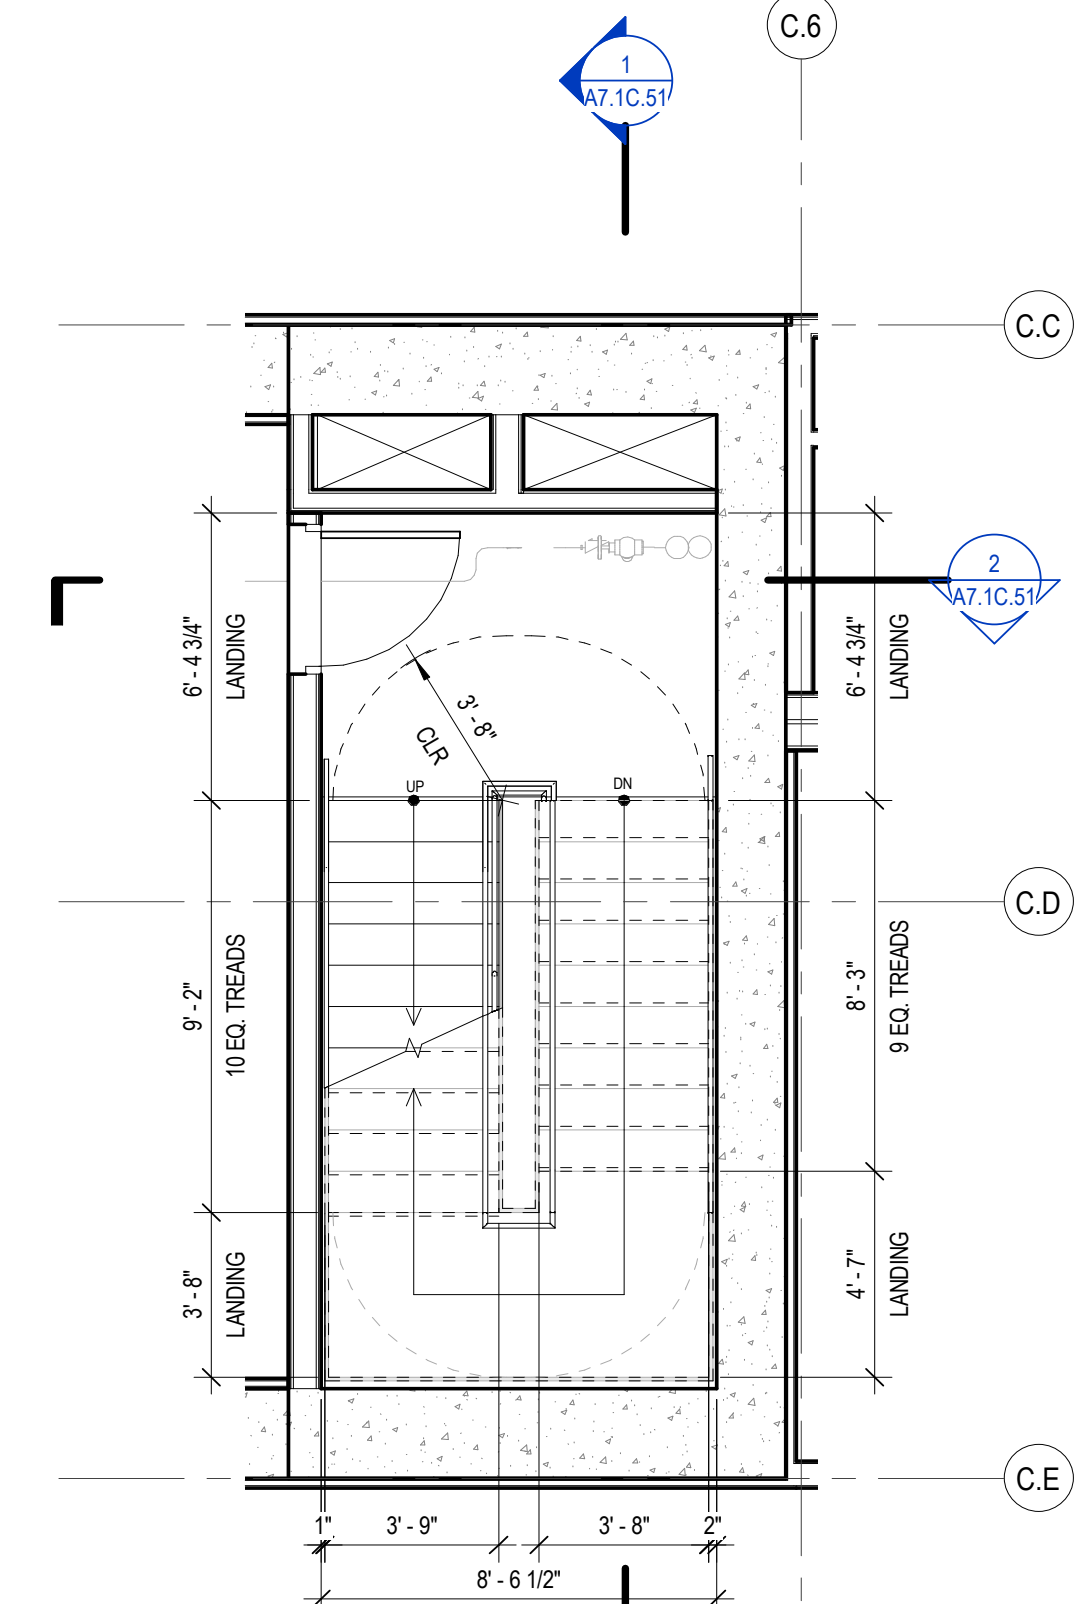


7 ENLARGED PLAN - STAIR - S05 - LEVEL 5
SCALE: 1/4" = 1'-0"

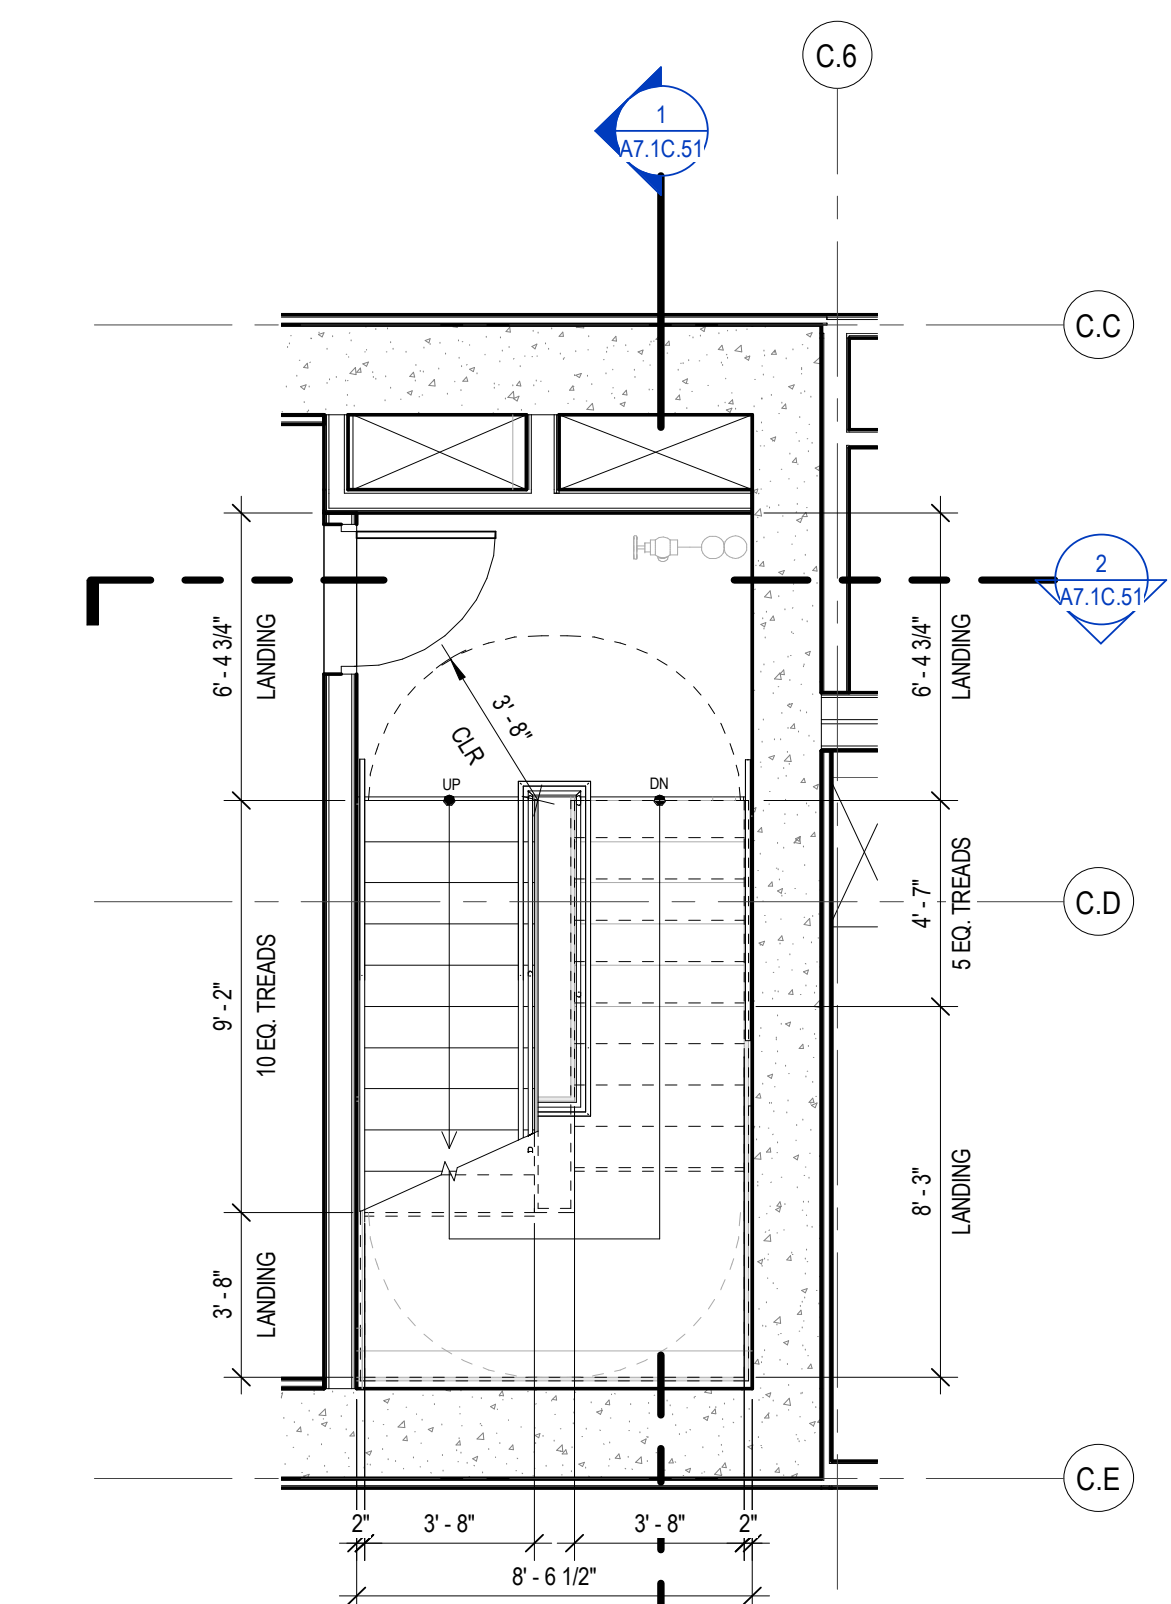


3 ENLARGED PLAN - STAIR - S05 - LEVEL 2
SCALE: 1/4" = 1'-0"

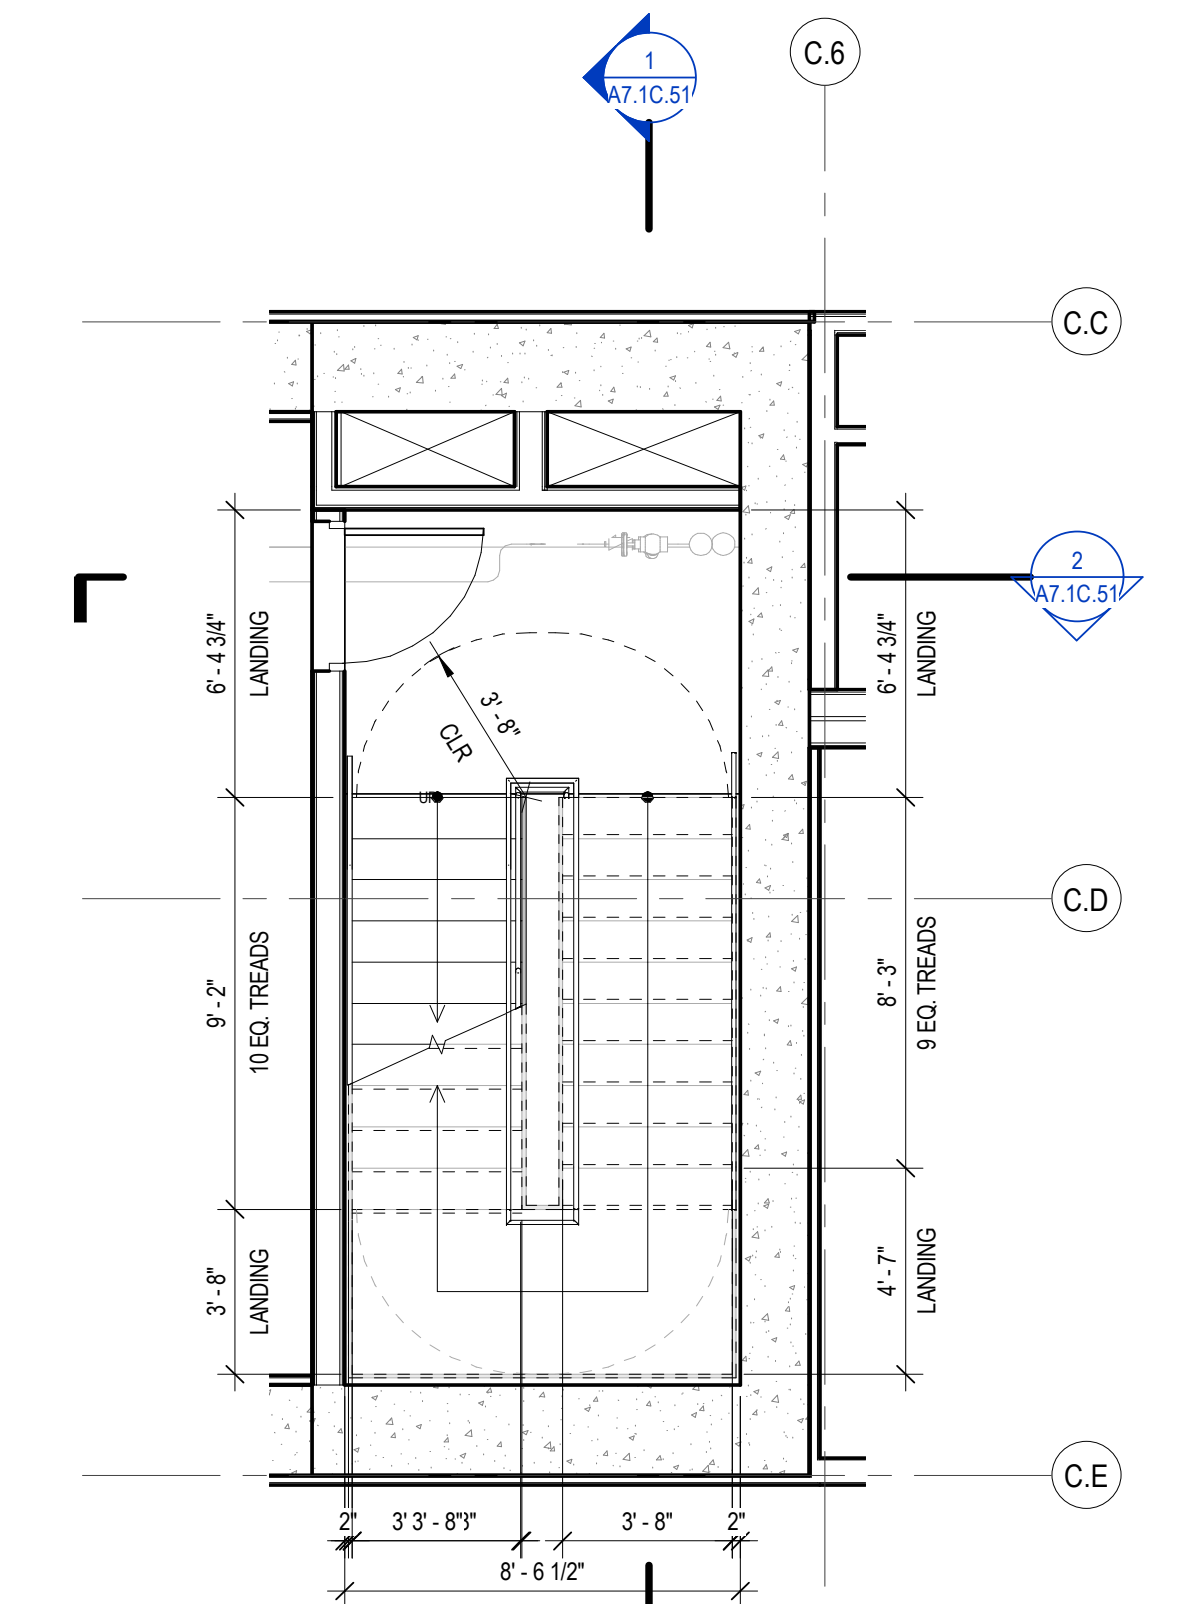


5 ENLARGED PLAN - STAIR - S05 - LEVEL 7
SCALE: 1/4" = 1'-0"

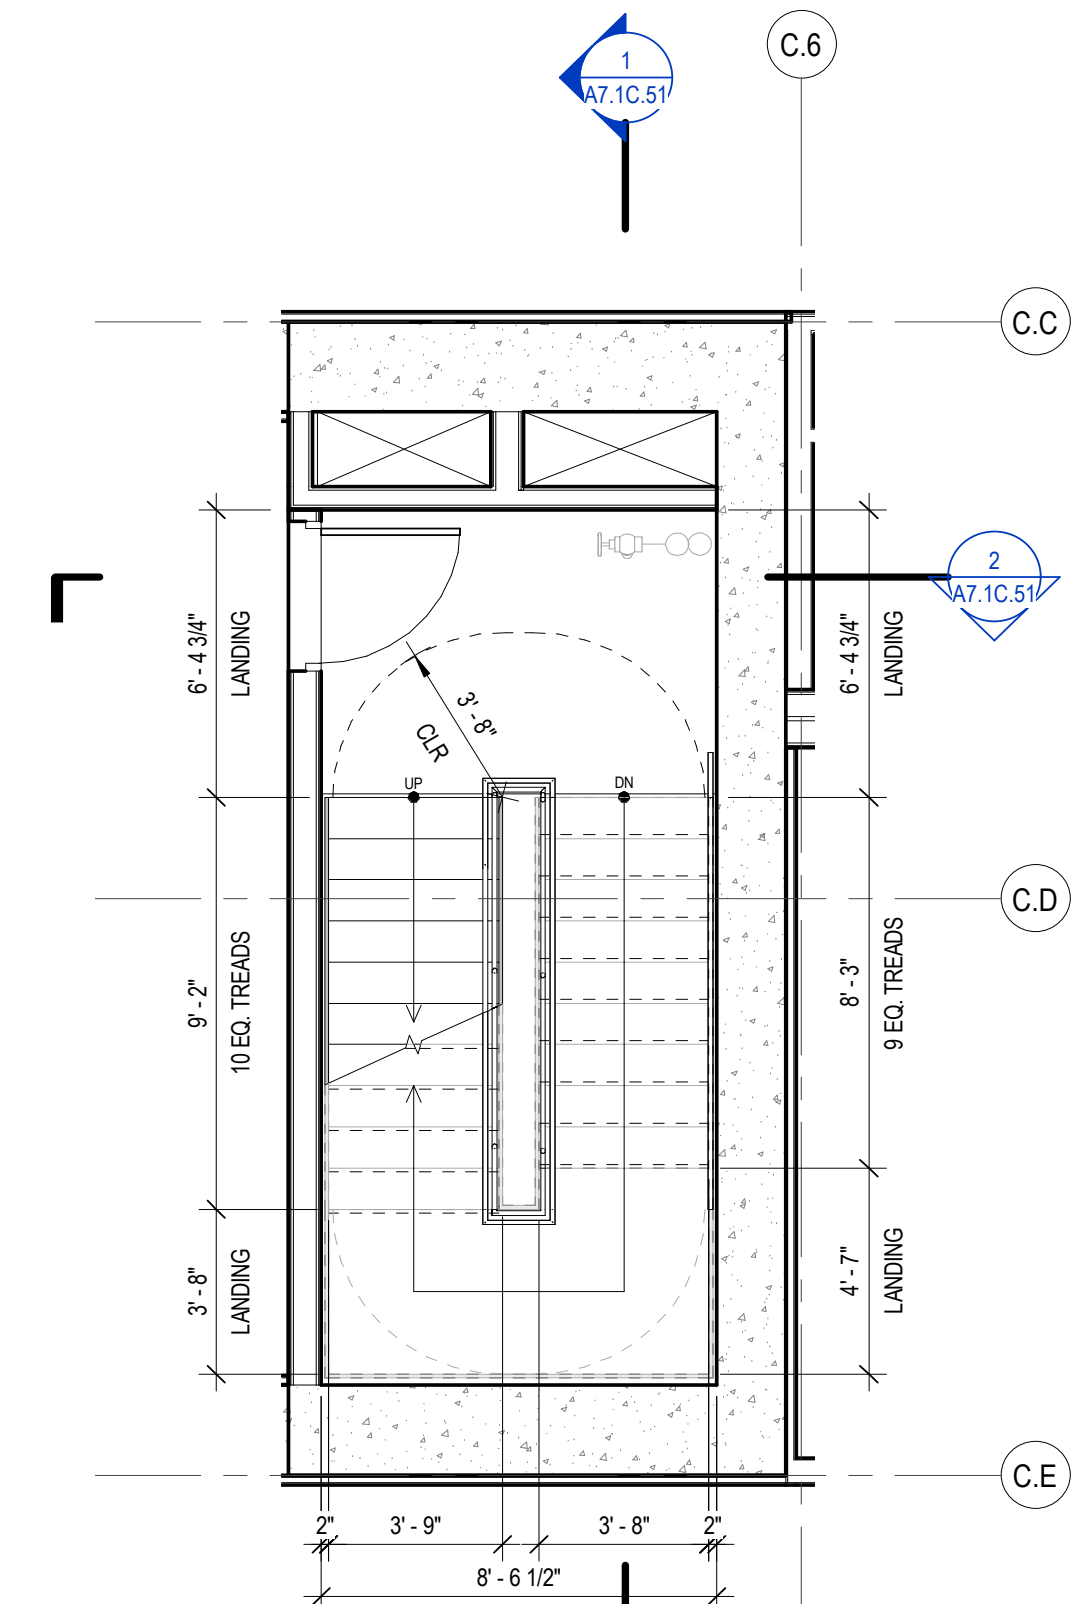


6 ENLARGED PLAN - STAIR - S05 - LEVEL 4
SCALE: 1/4" = 1'-0"

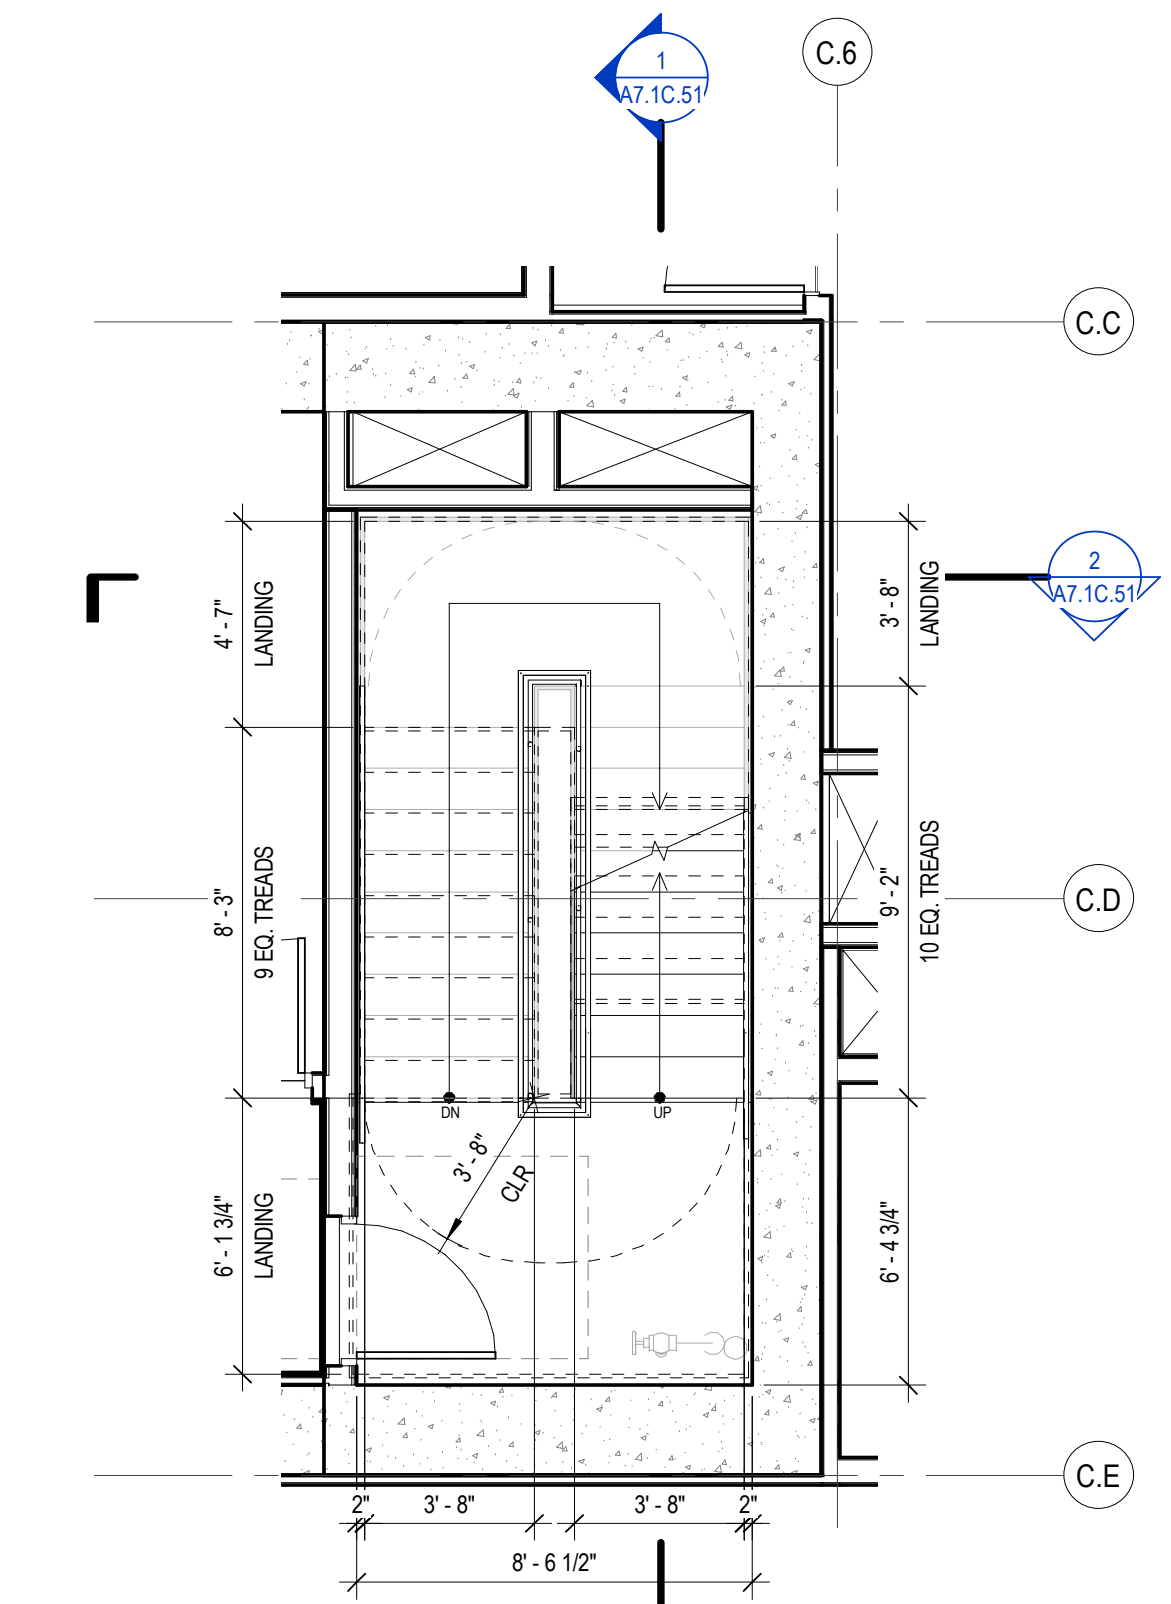


2 ENLARGED PLAN - STAIR - S05 - LEVEL 1
SCALE: 1/4" = 1'-0"

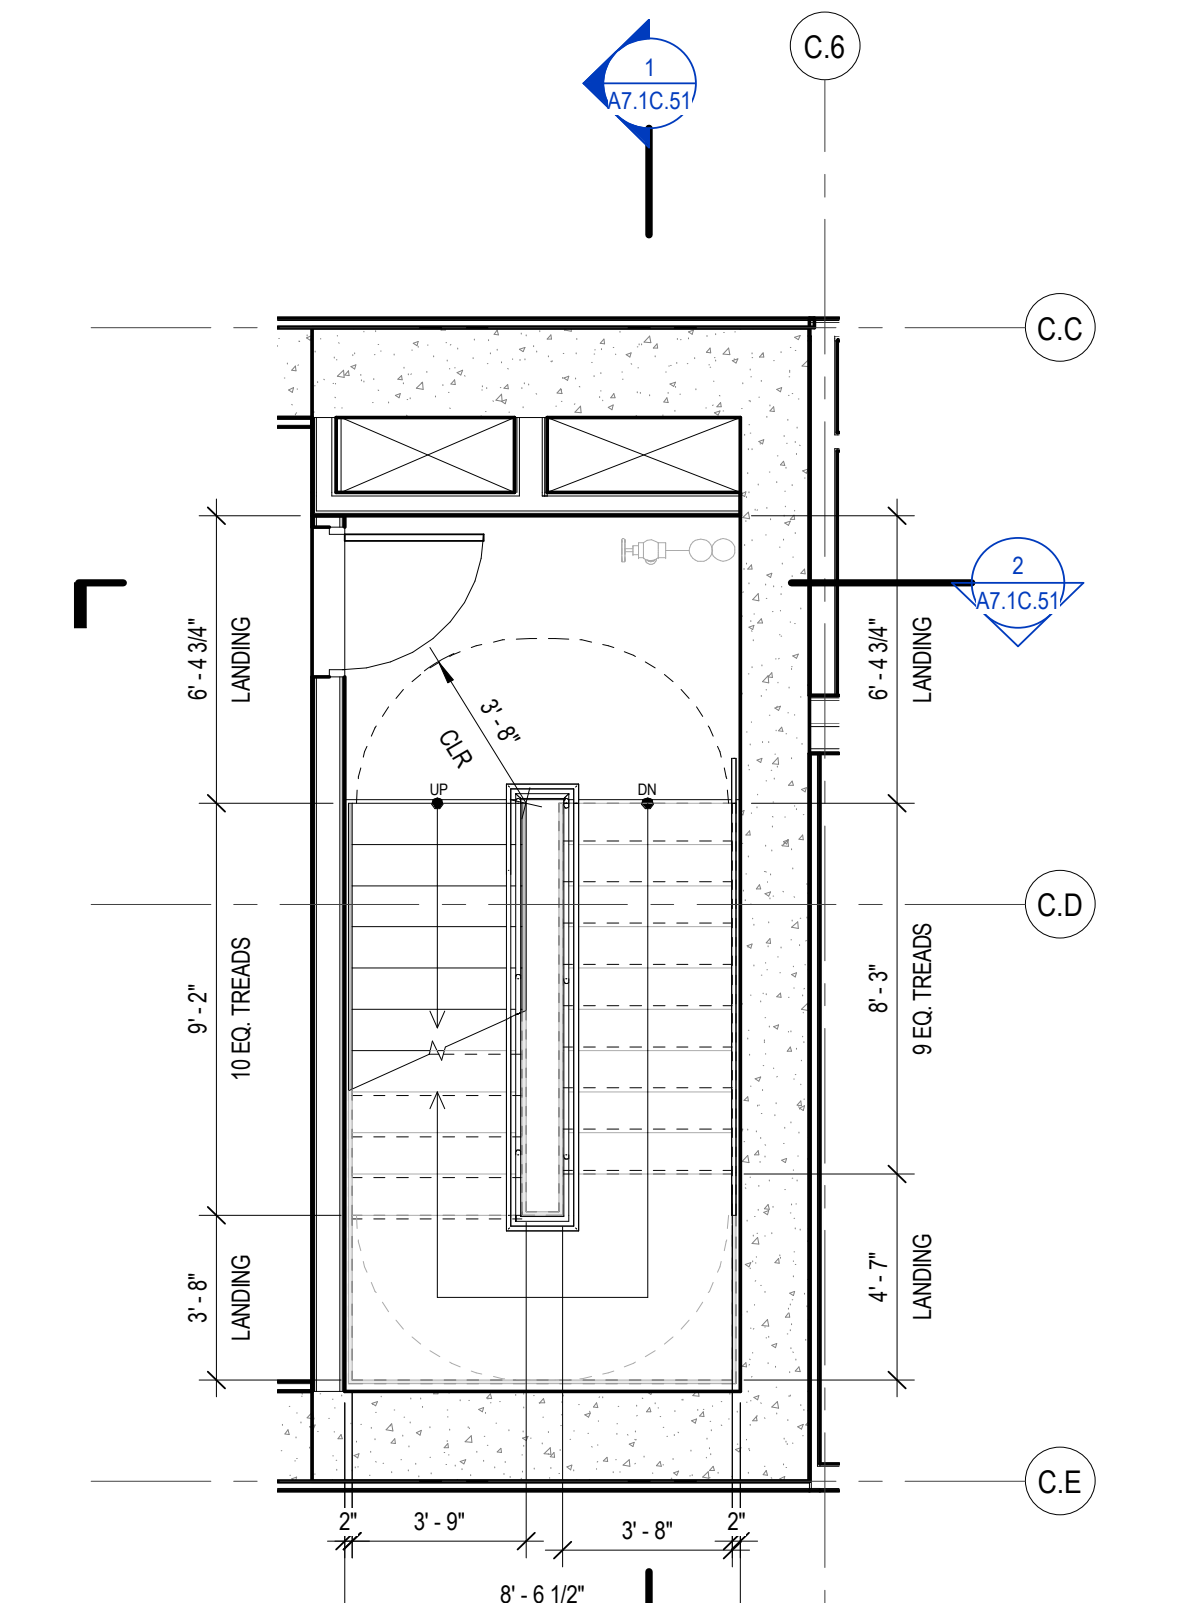

8 ENLARGED PLAN - STAIR - S05 - LEVEL 6
SCALE: 1/4" = 1'-0"

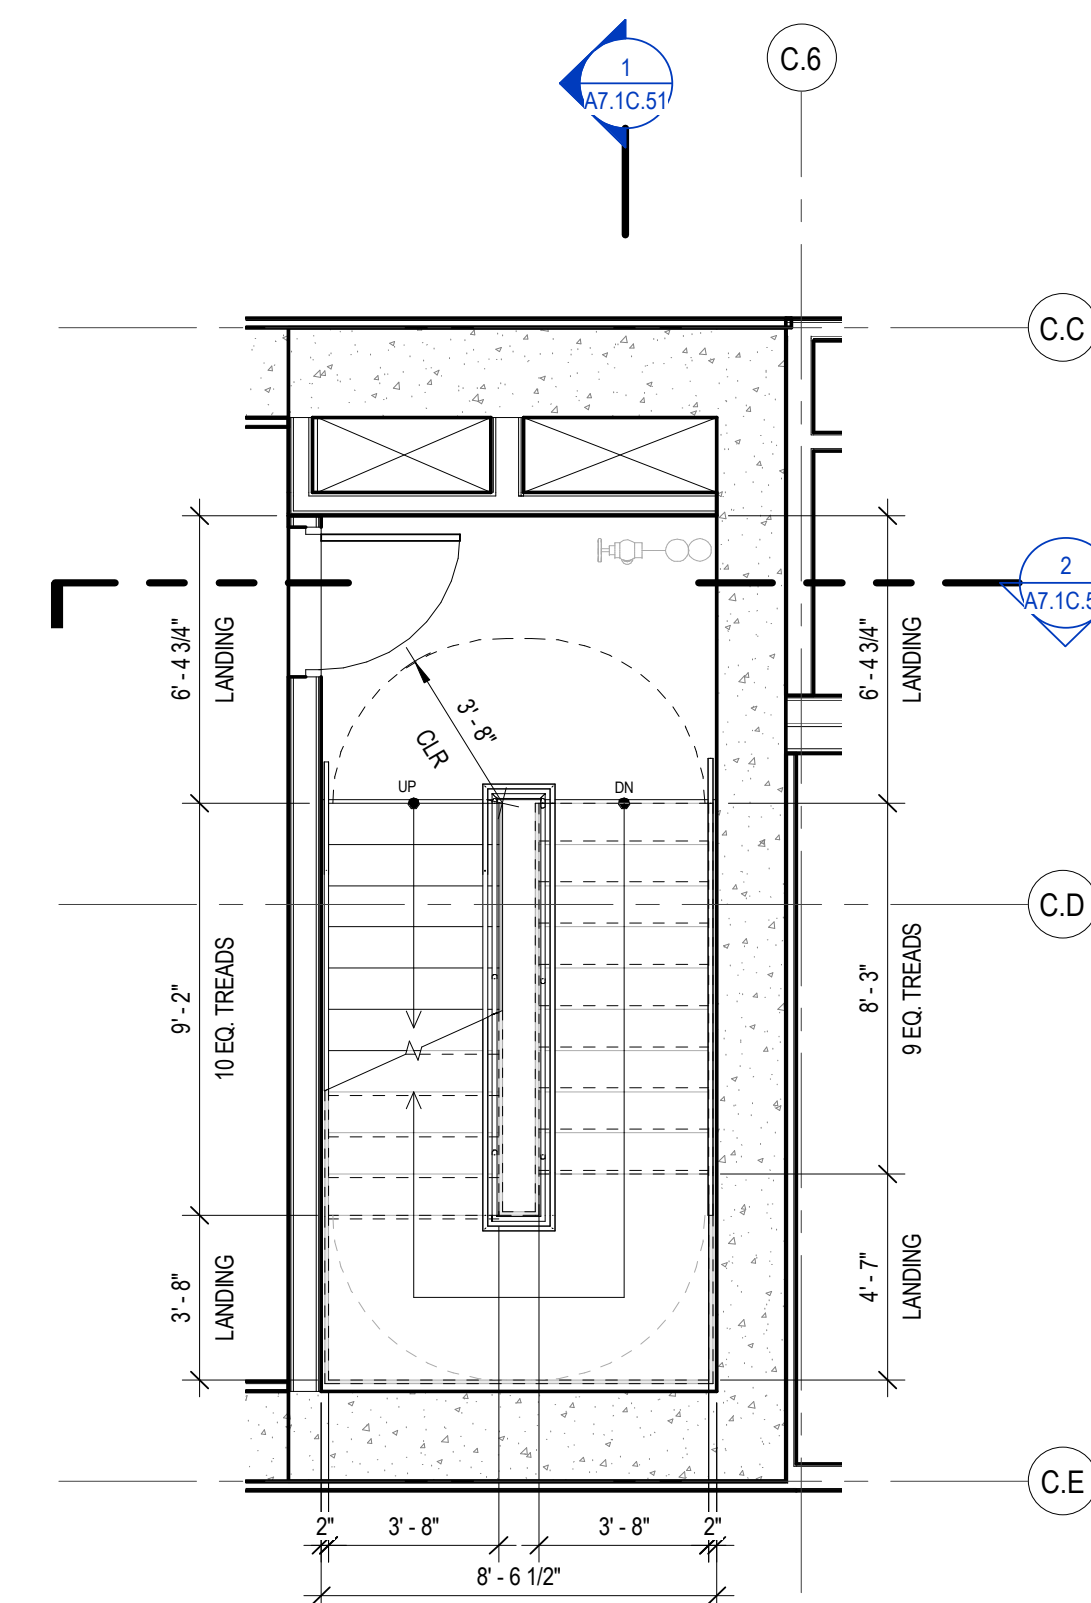

4 ENLARGED PLAN - STAIR - S05 - LEVEL 3
SCALE: 1/4" = 1'-0"

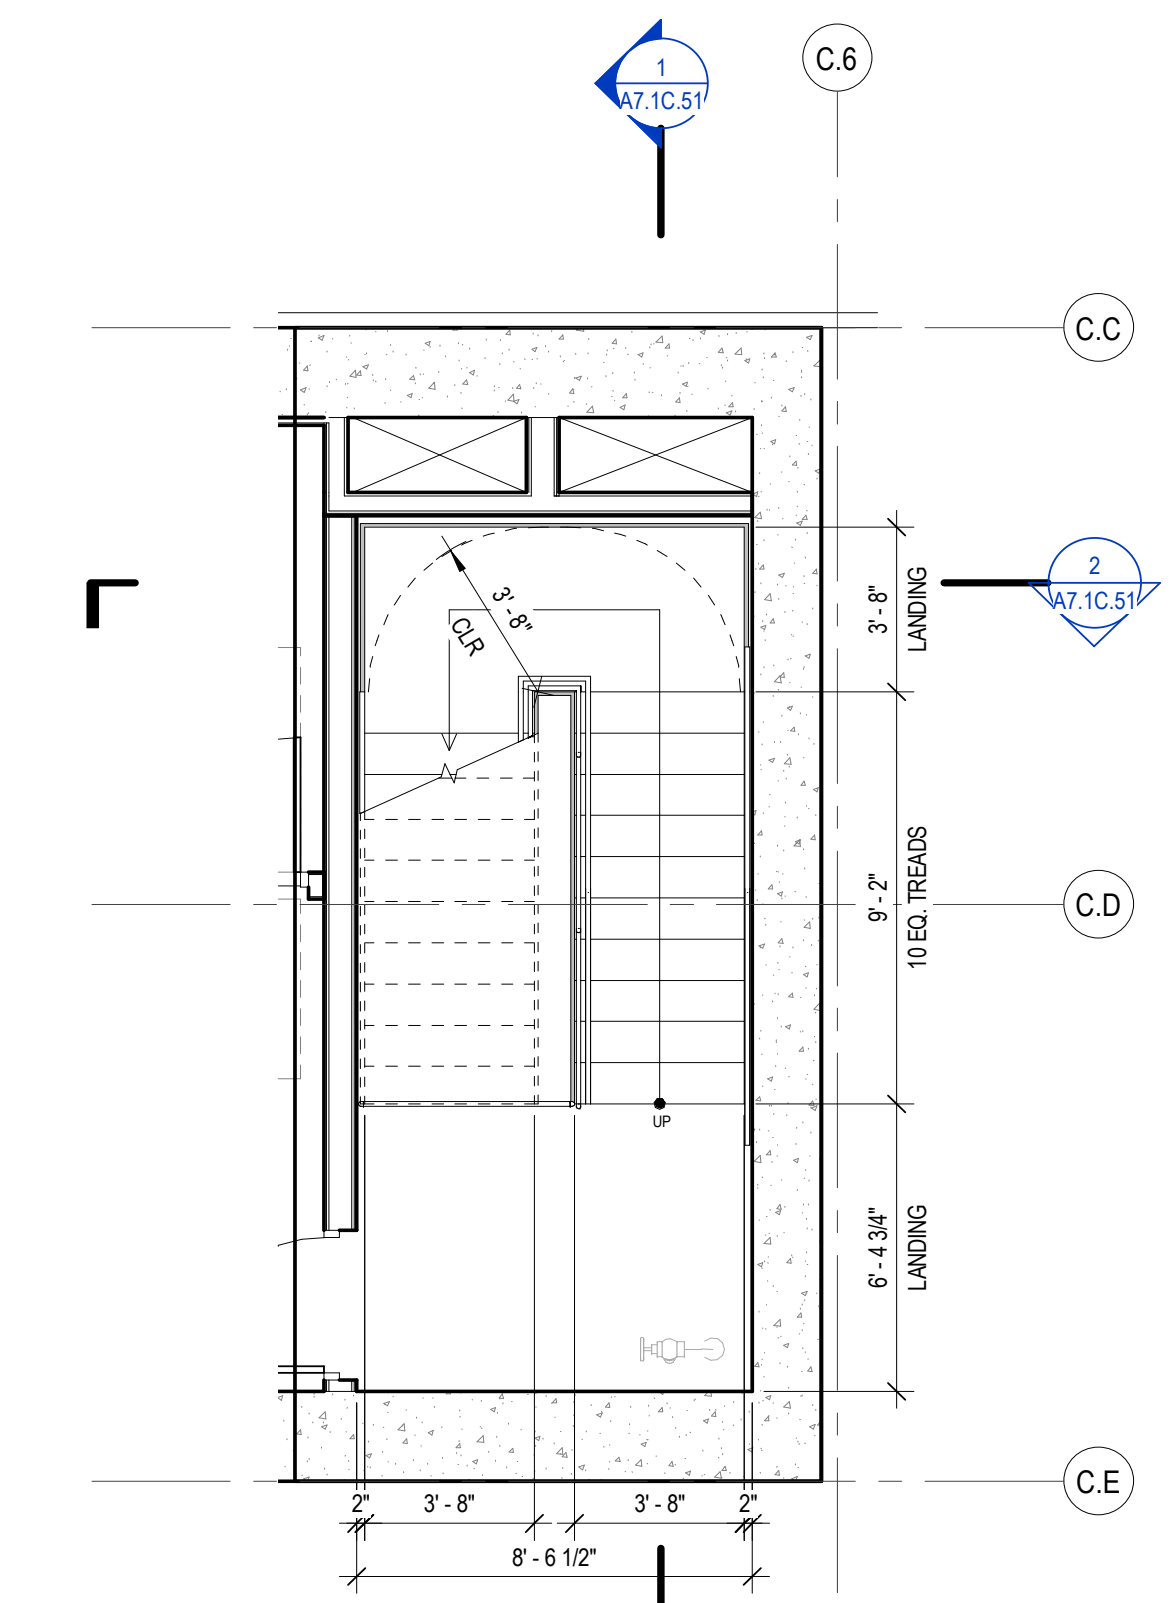

1 ENLARGED PLAN - STAIR - S05 - PARKING LEVEL
SCALE: 1/4" = 1'-0"