




9 STAIR C - RAILING ISOMETRIC
SCALE:

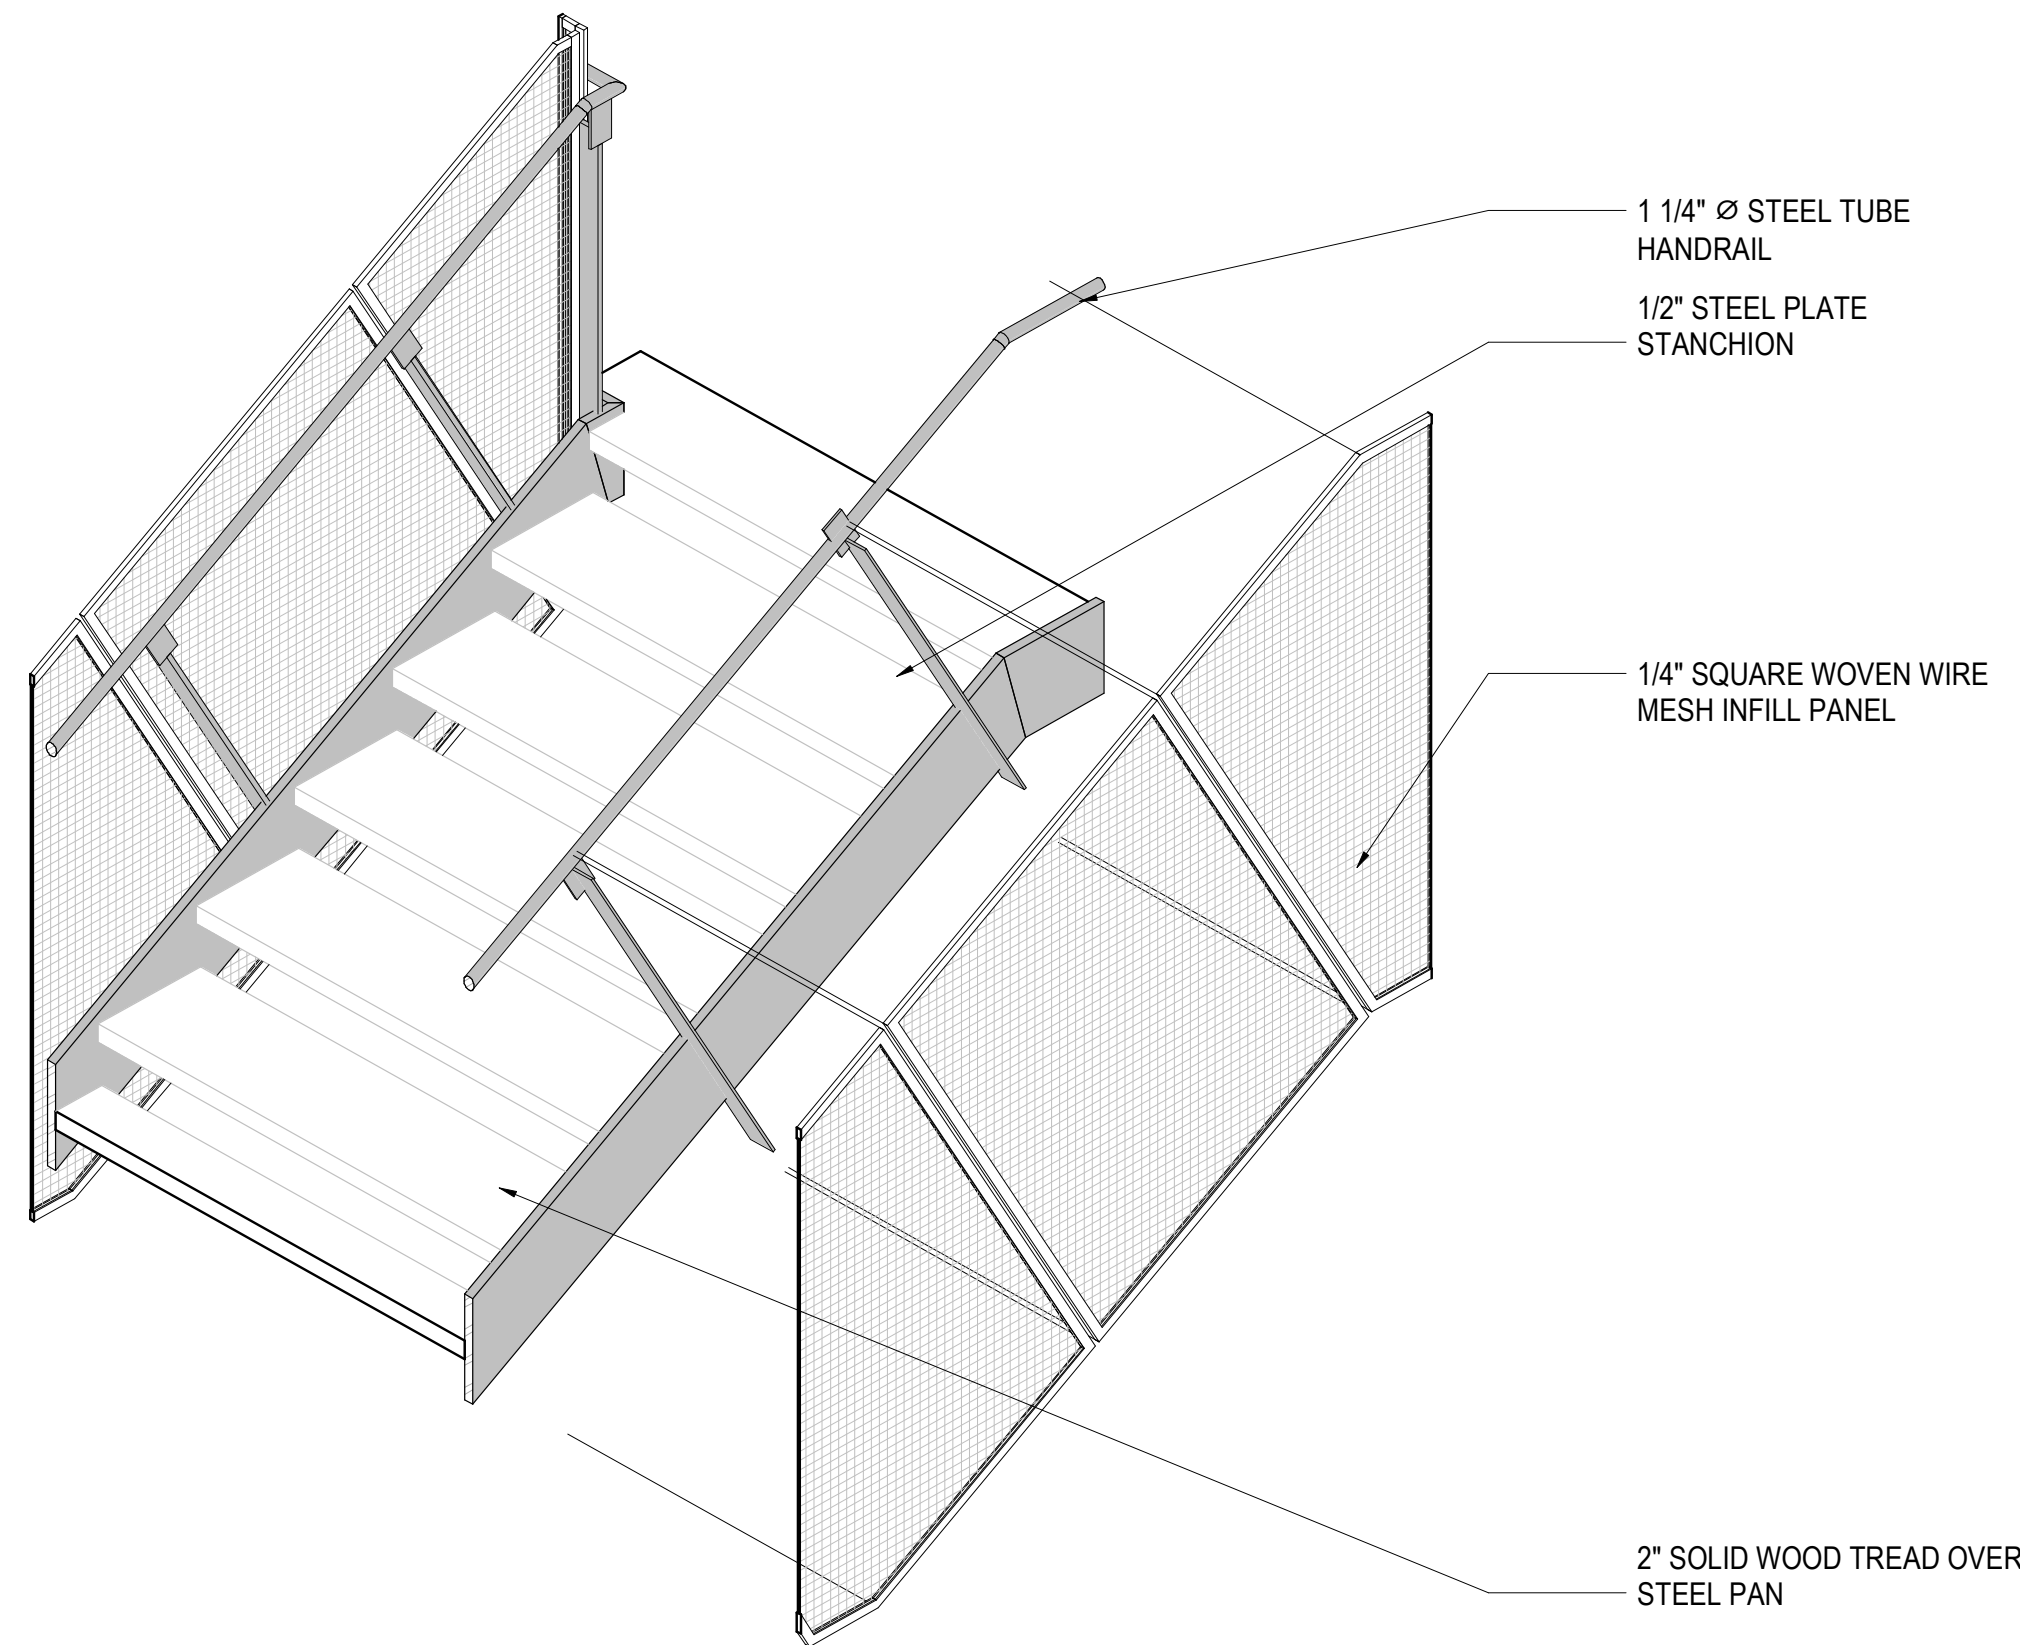


8 STAIR C - ISOMETRIC
SCALE:

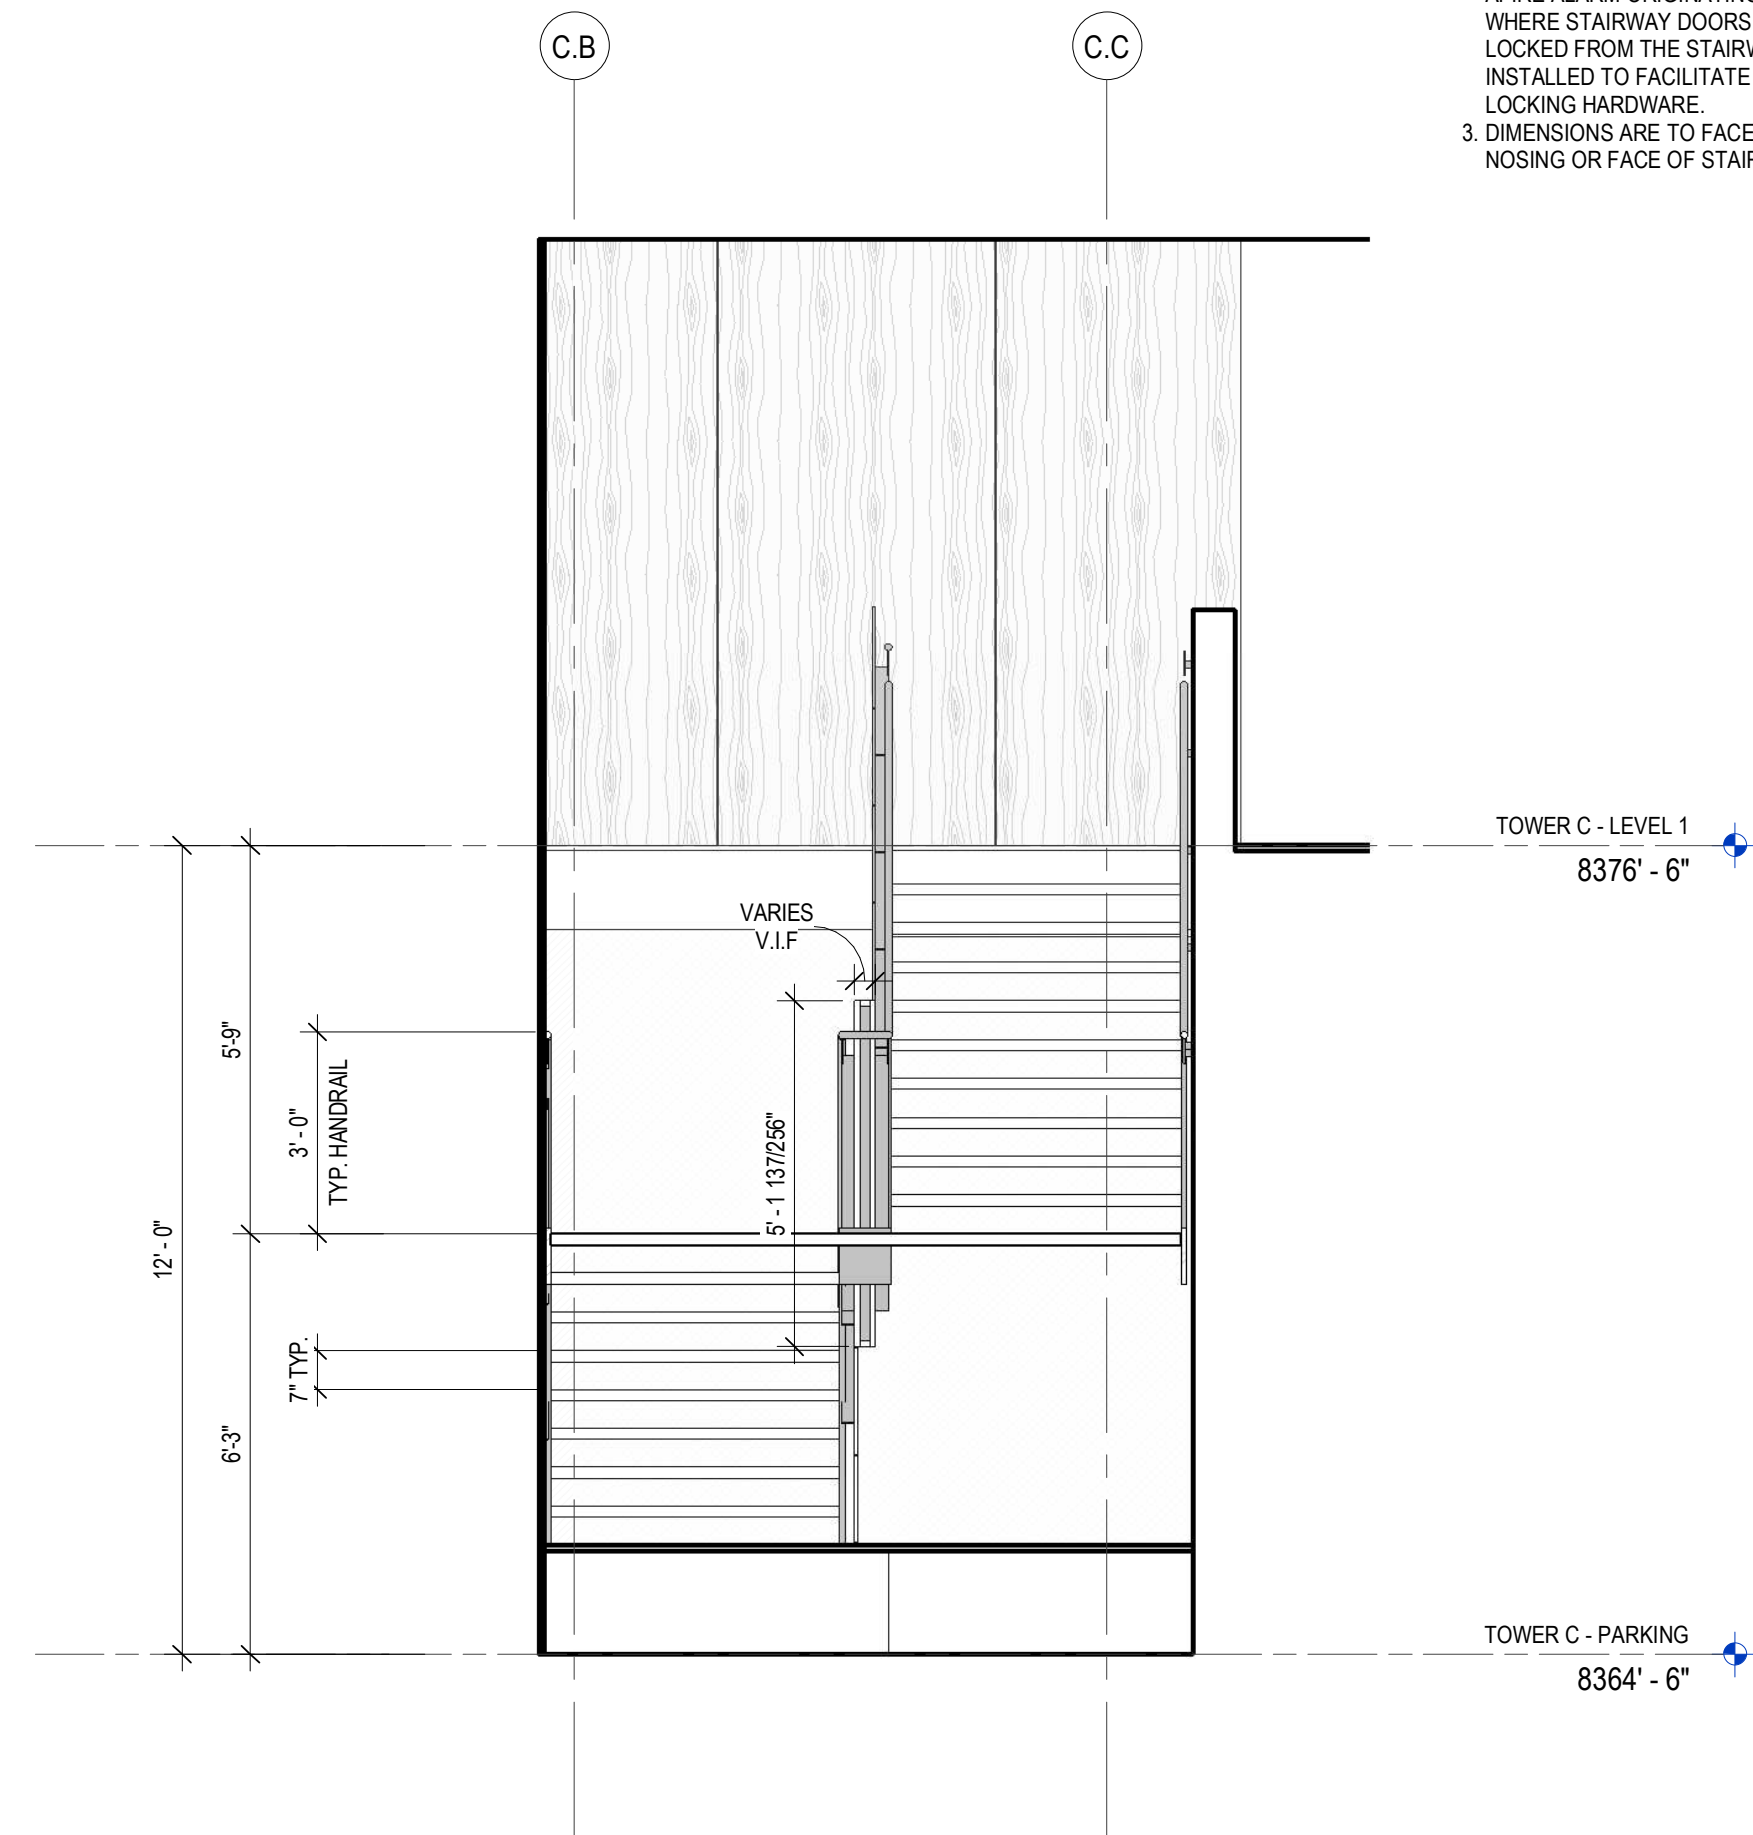


7 STAIR SECTION 3 - S14
SCALE: 3/8" = 1'-0"

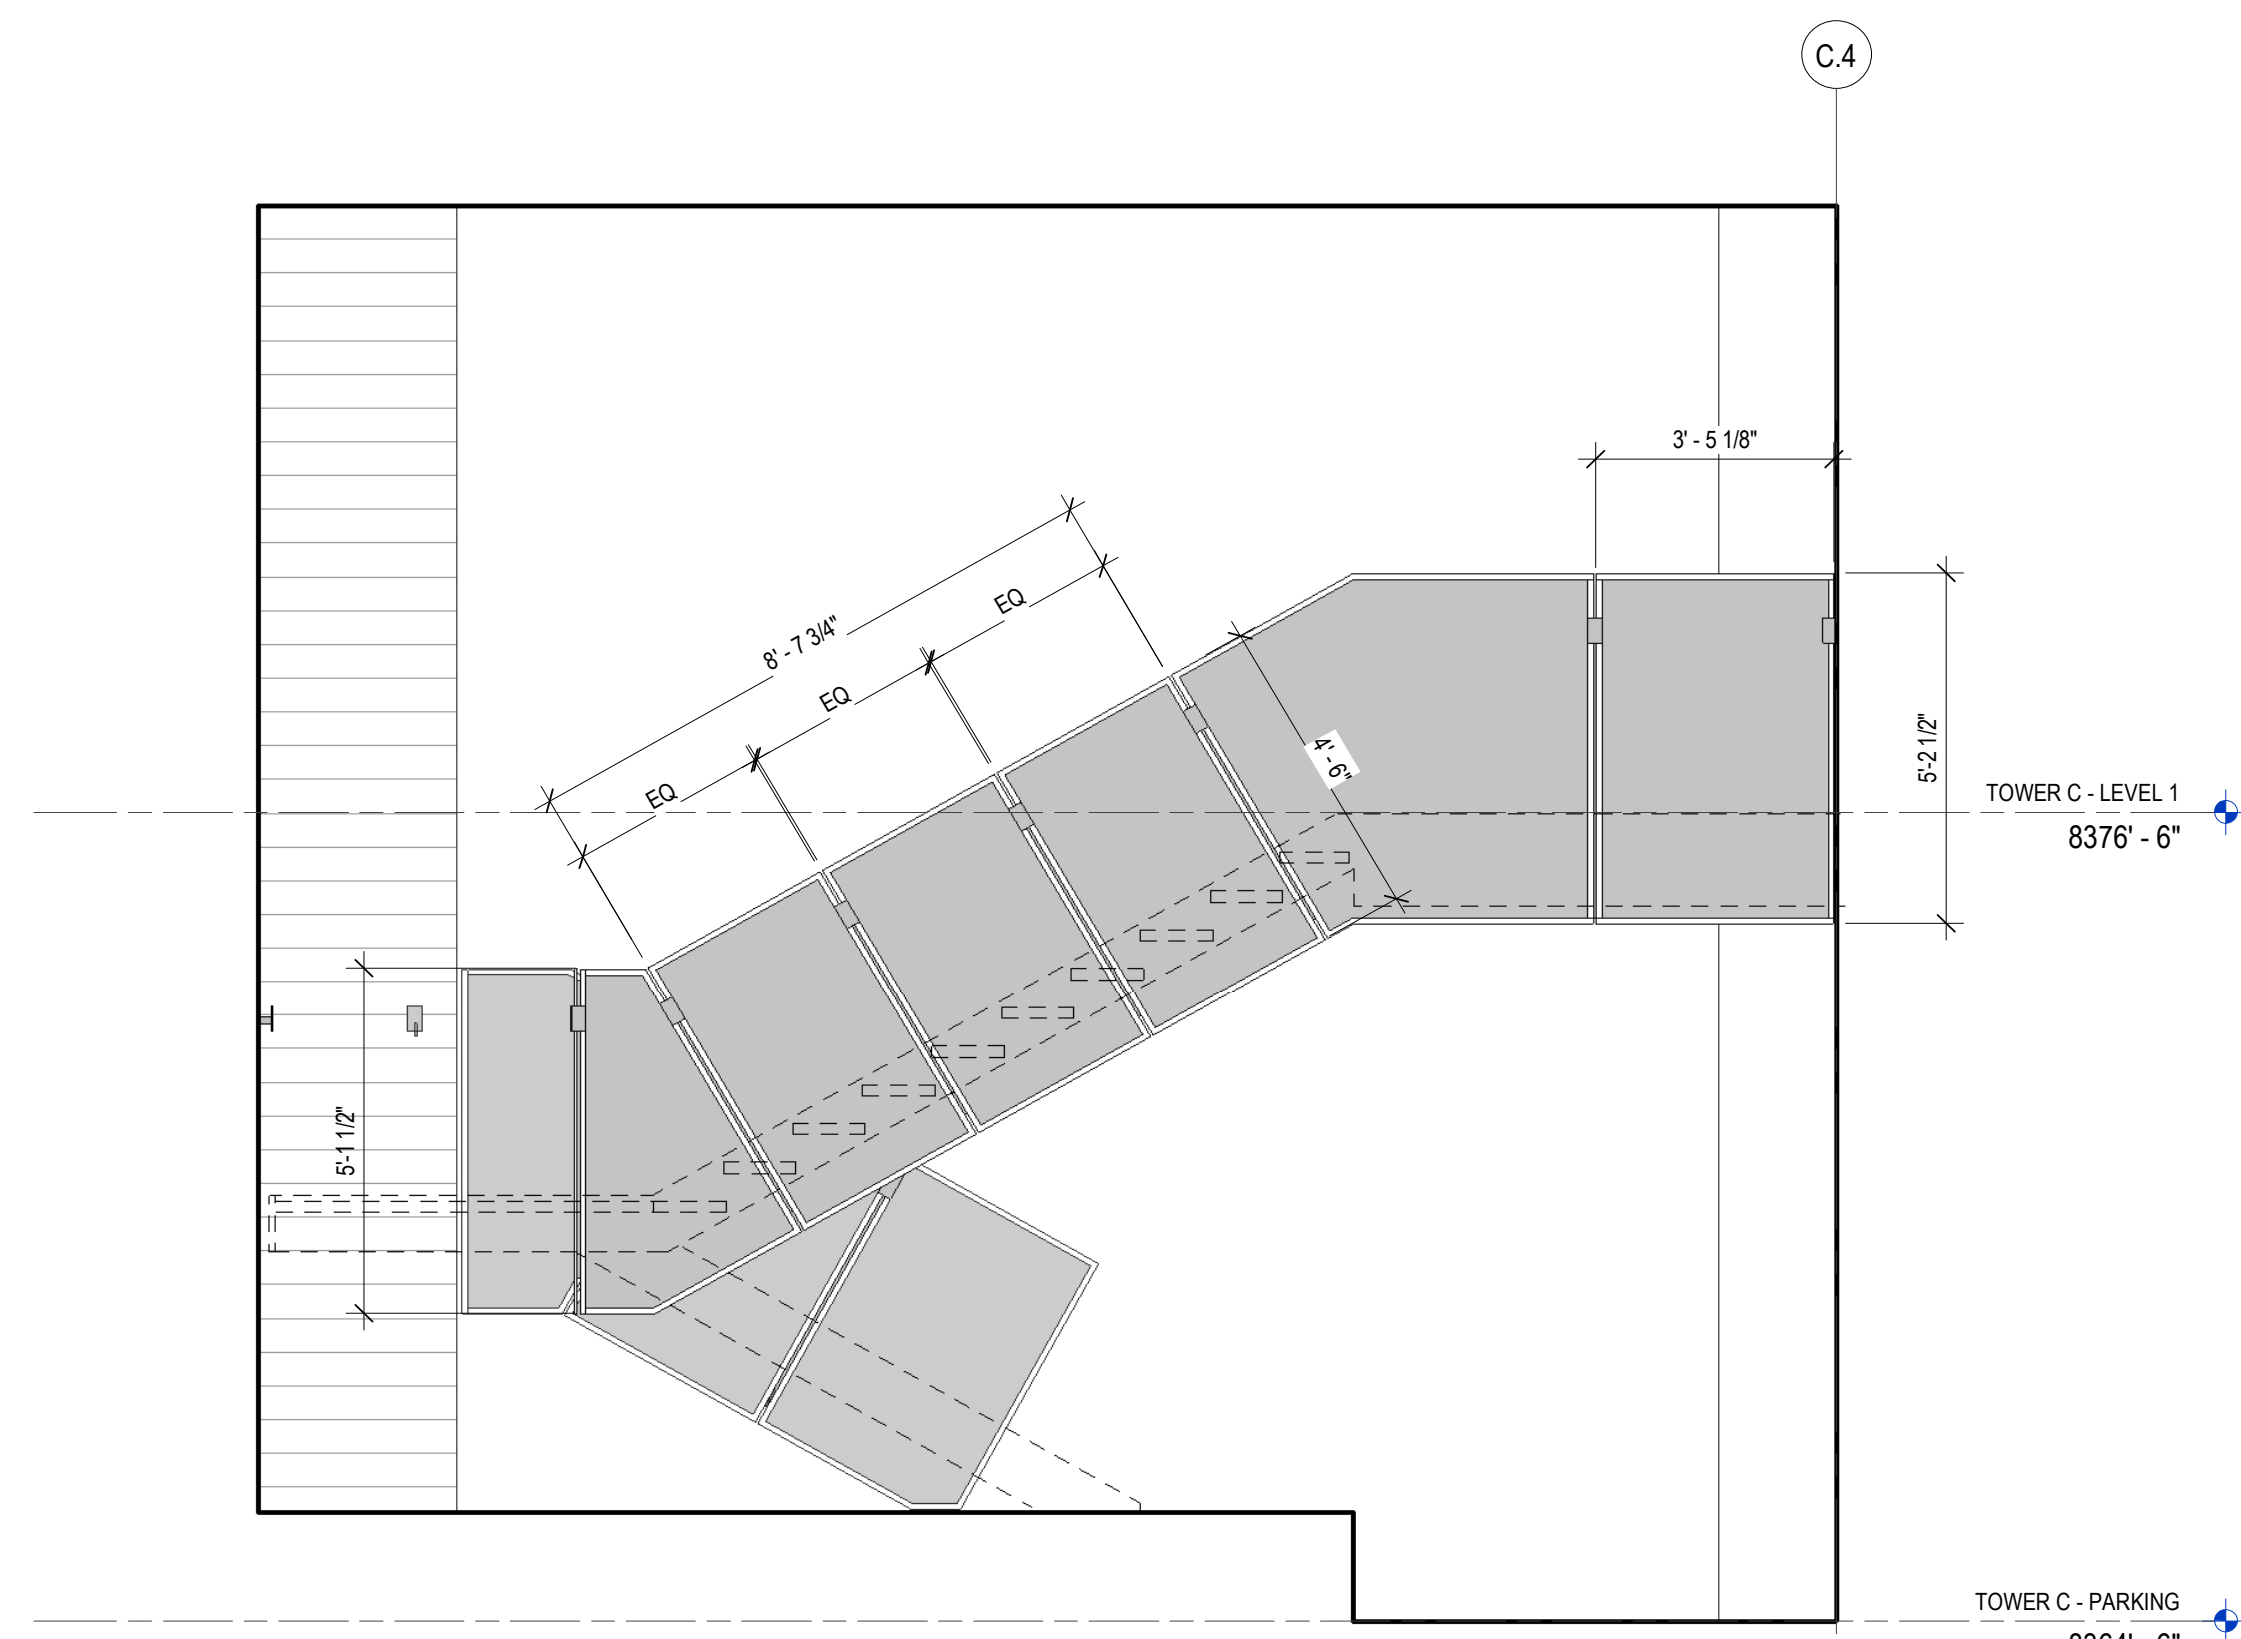


6 STAIR SECTION 2 - SCREEN SIZING 2
SCALE: 3/8" = 1'-0"

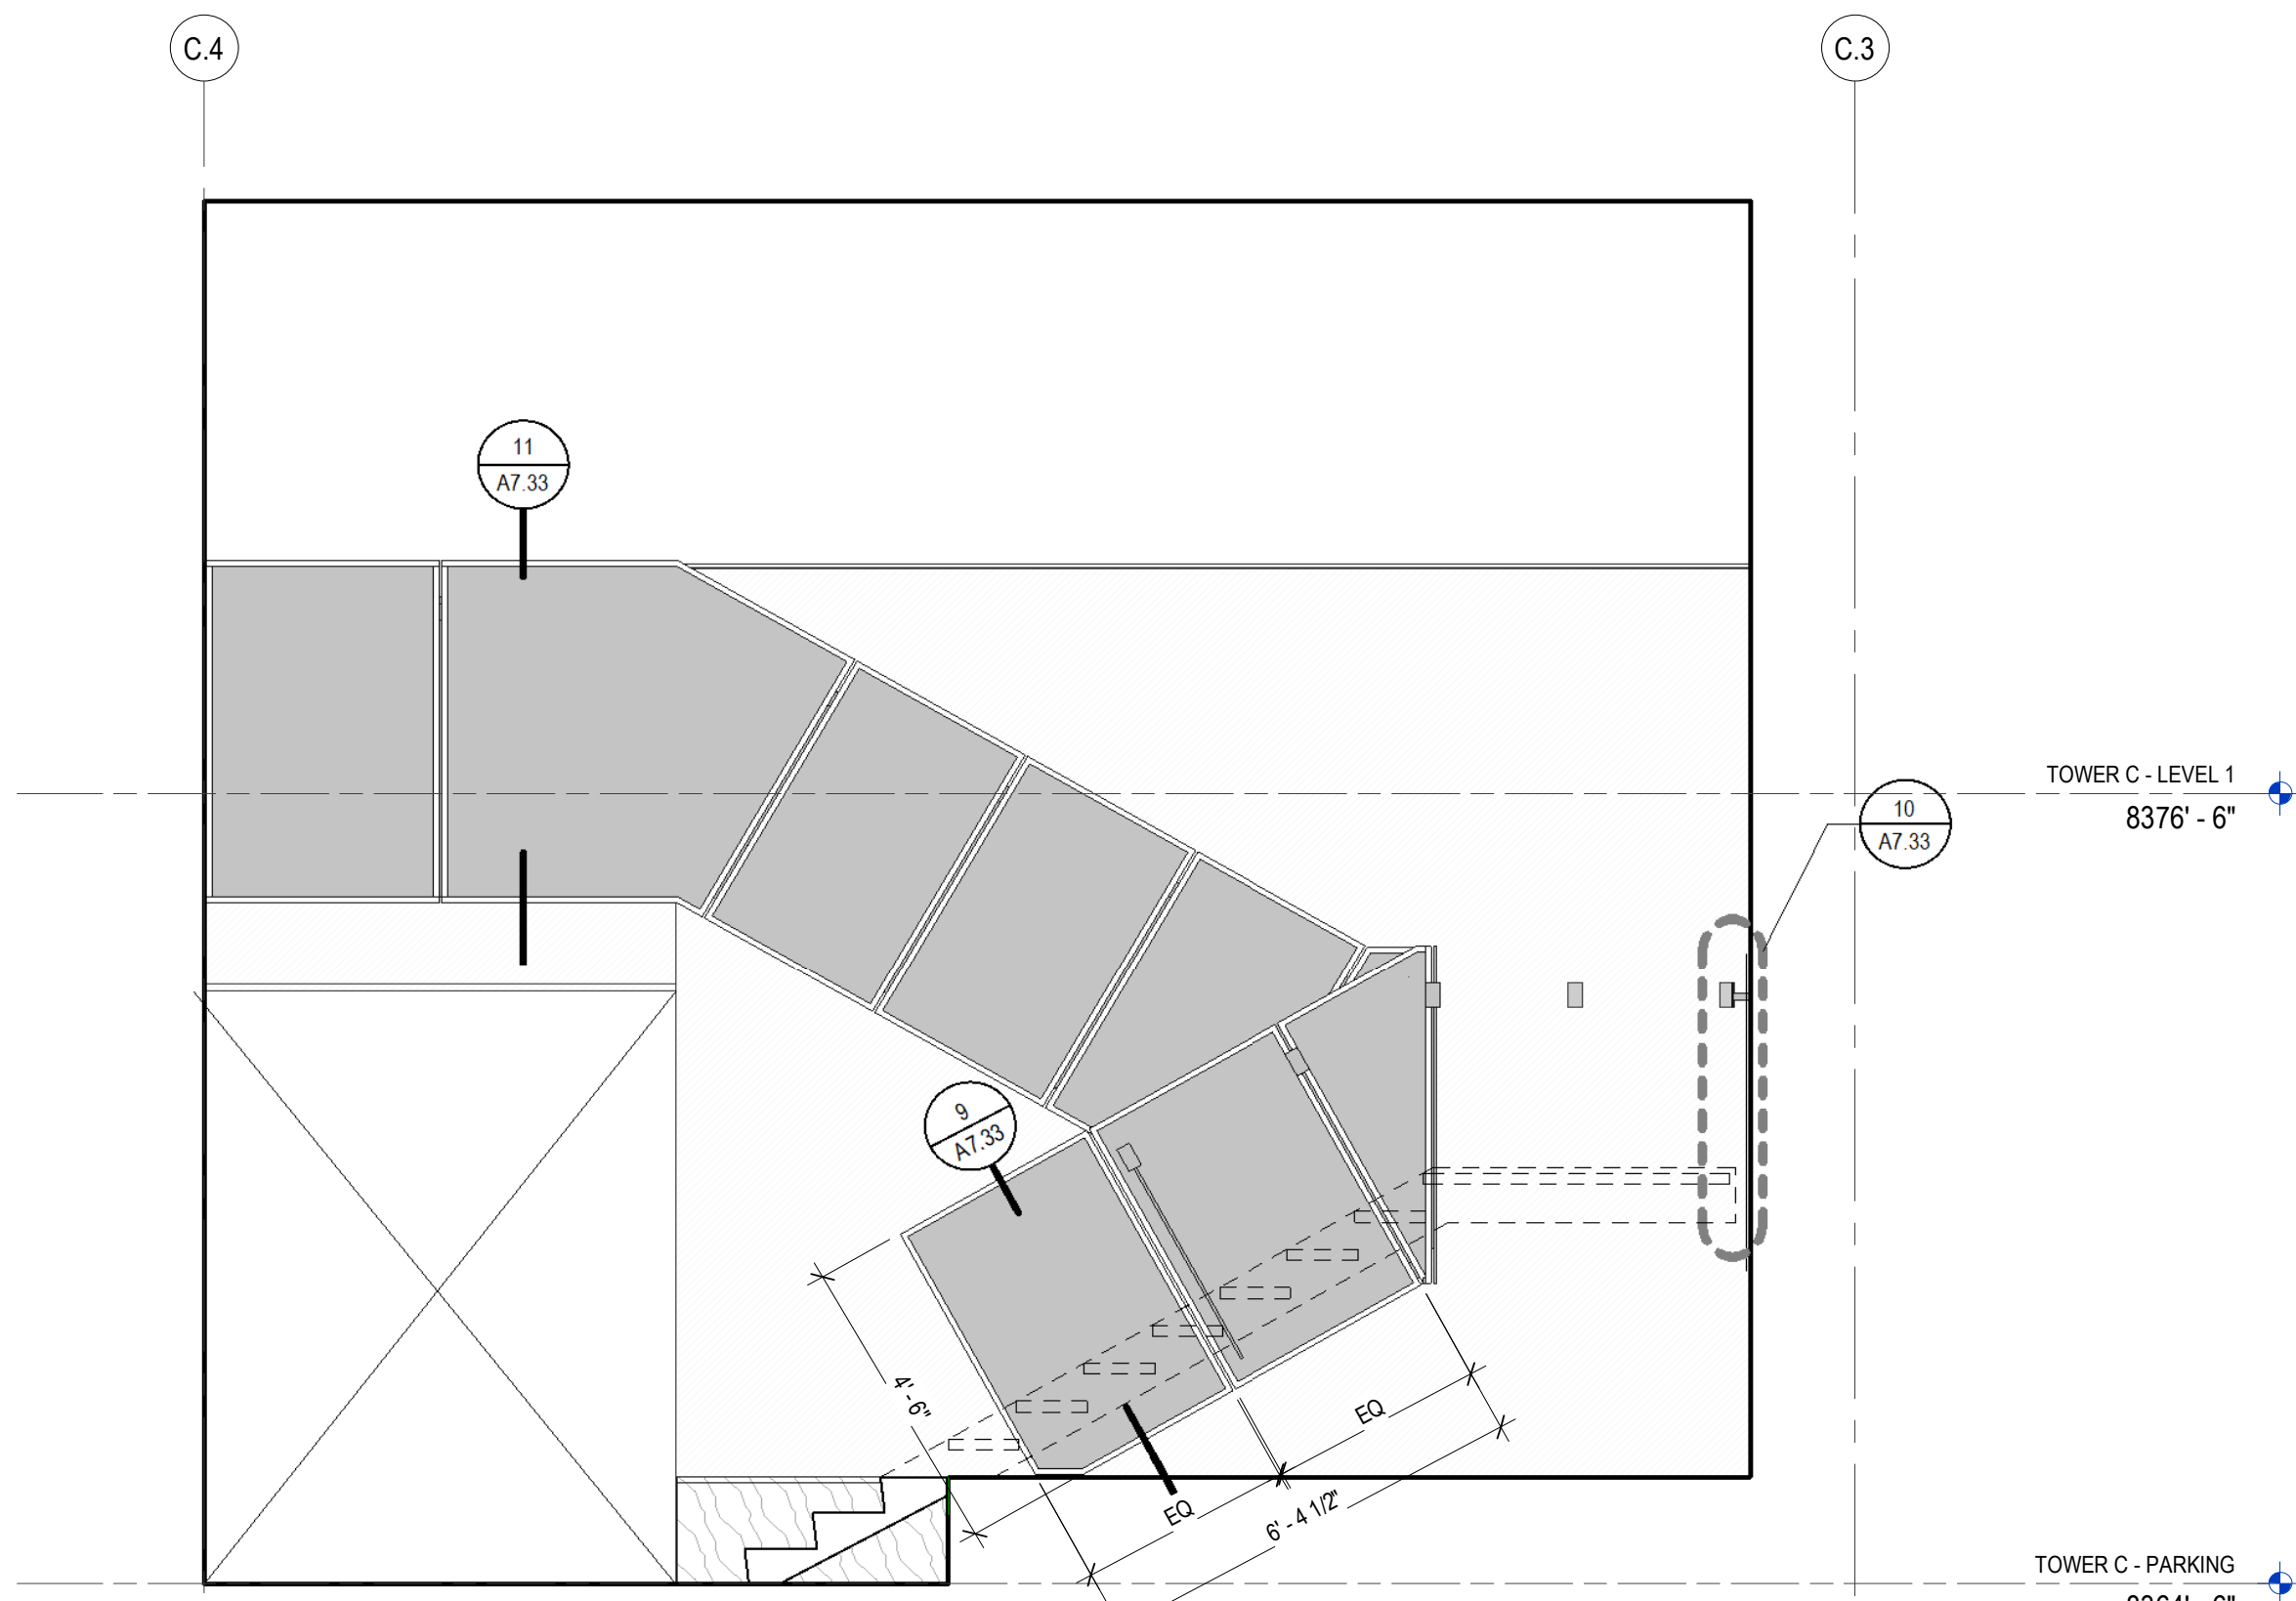


5 STAIR SECTION 1 - SCREEN SIZING 1
SCALE: 3/8" = 1'-0"

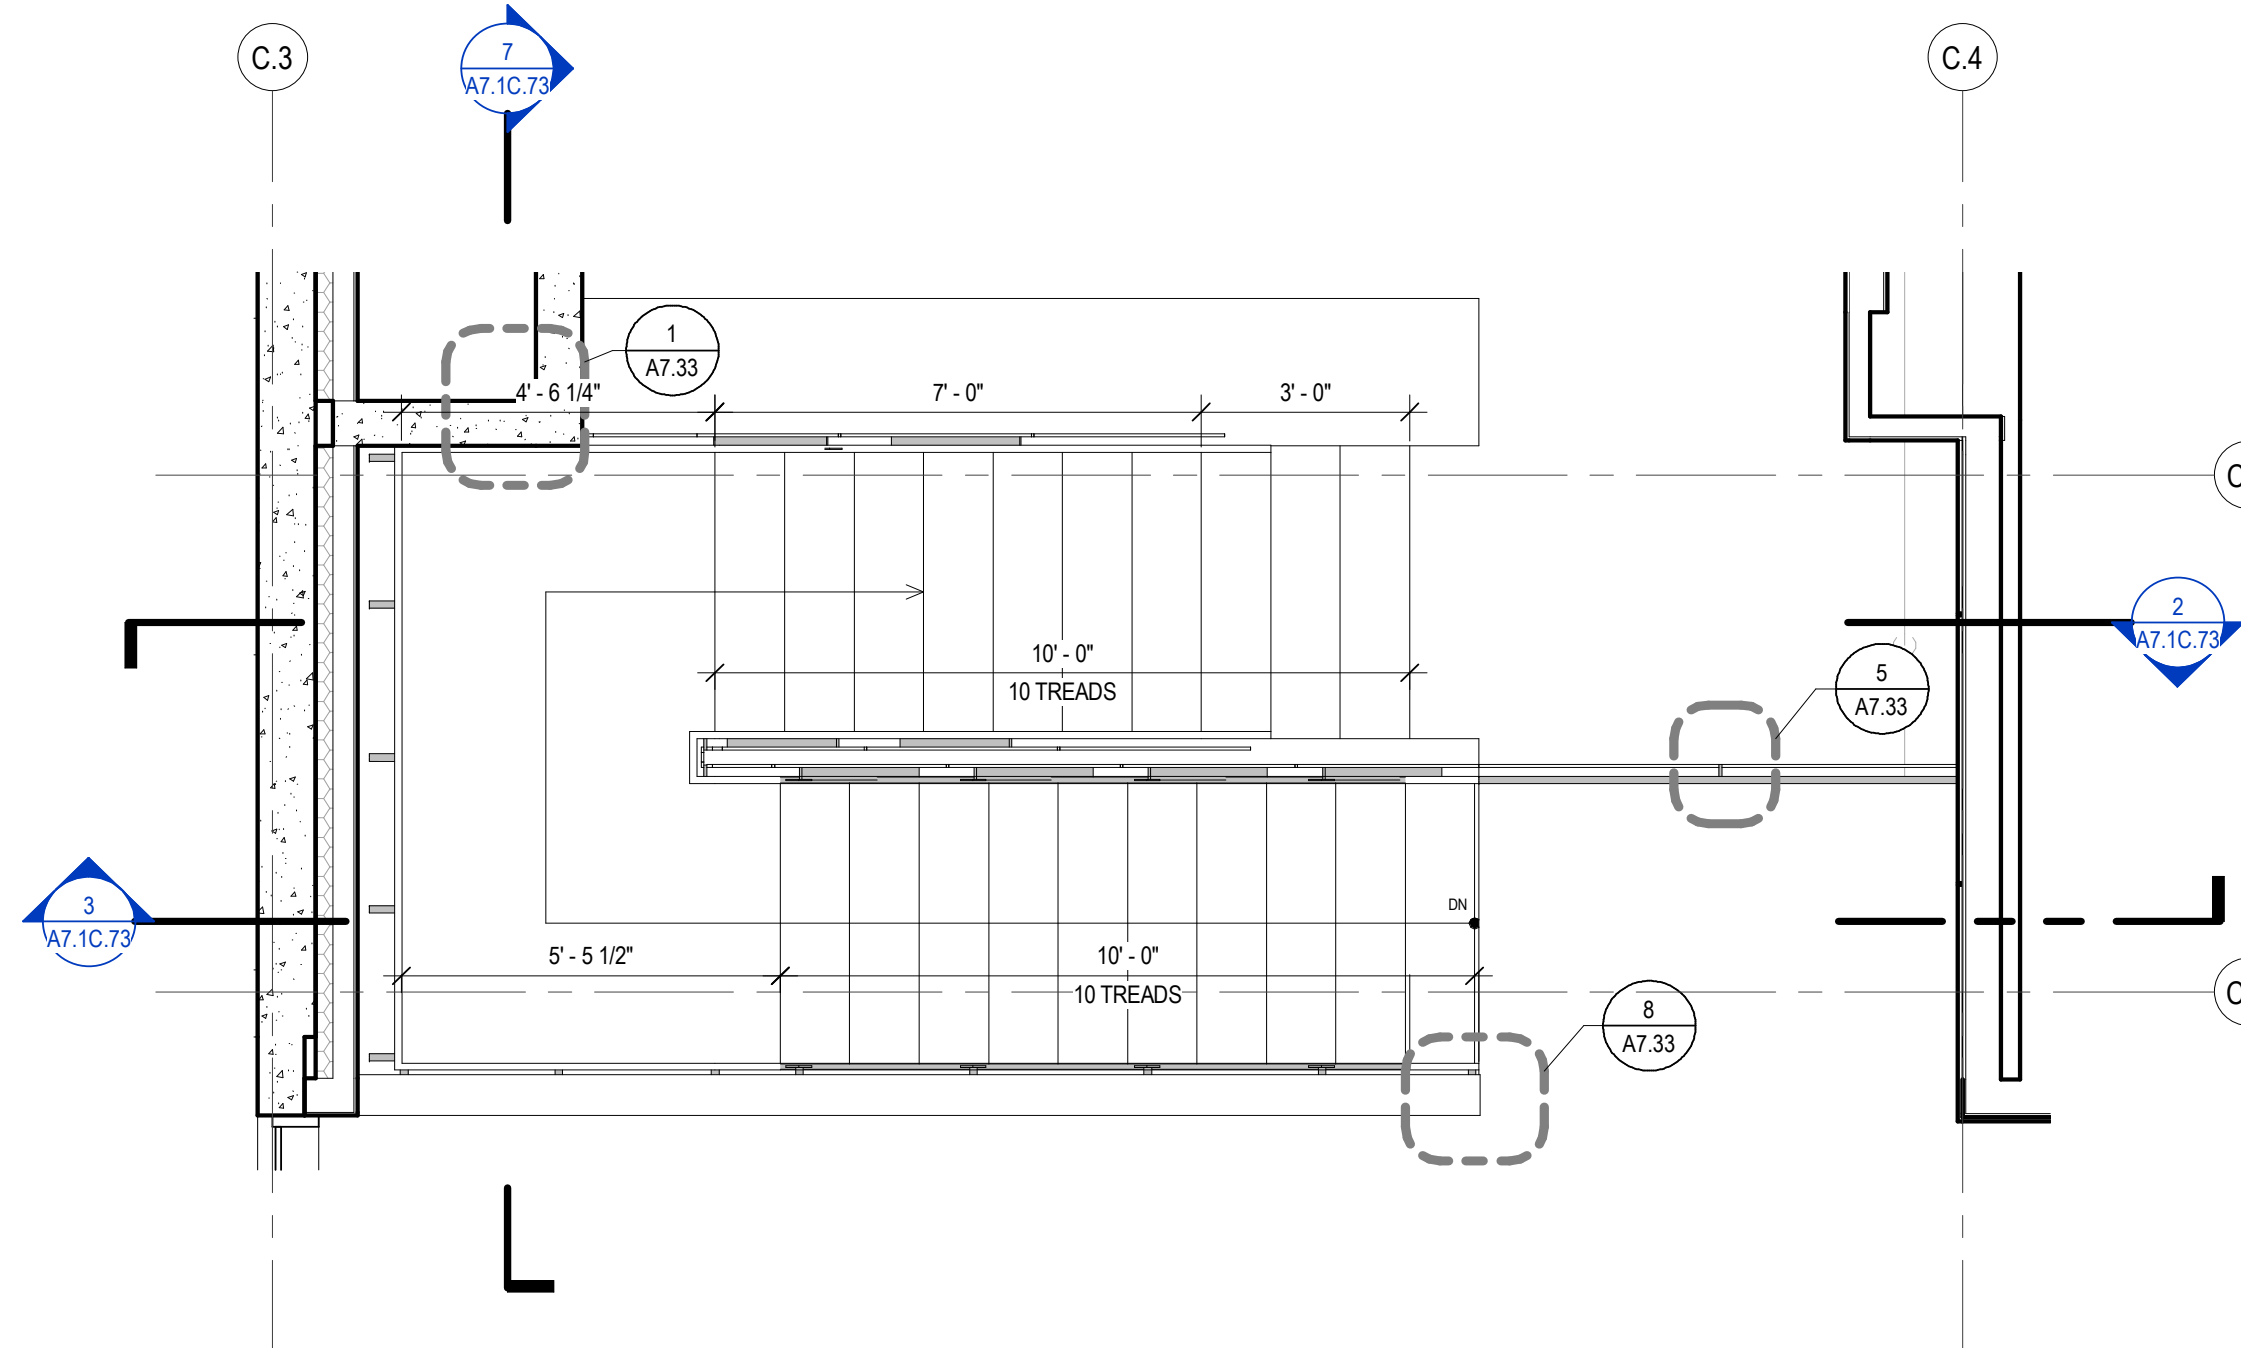


4 ENLARGED PLAN - STAIR - S14 - LEVEL 1
SCALE: 3/8" = 1'-0"

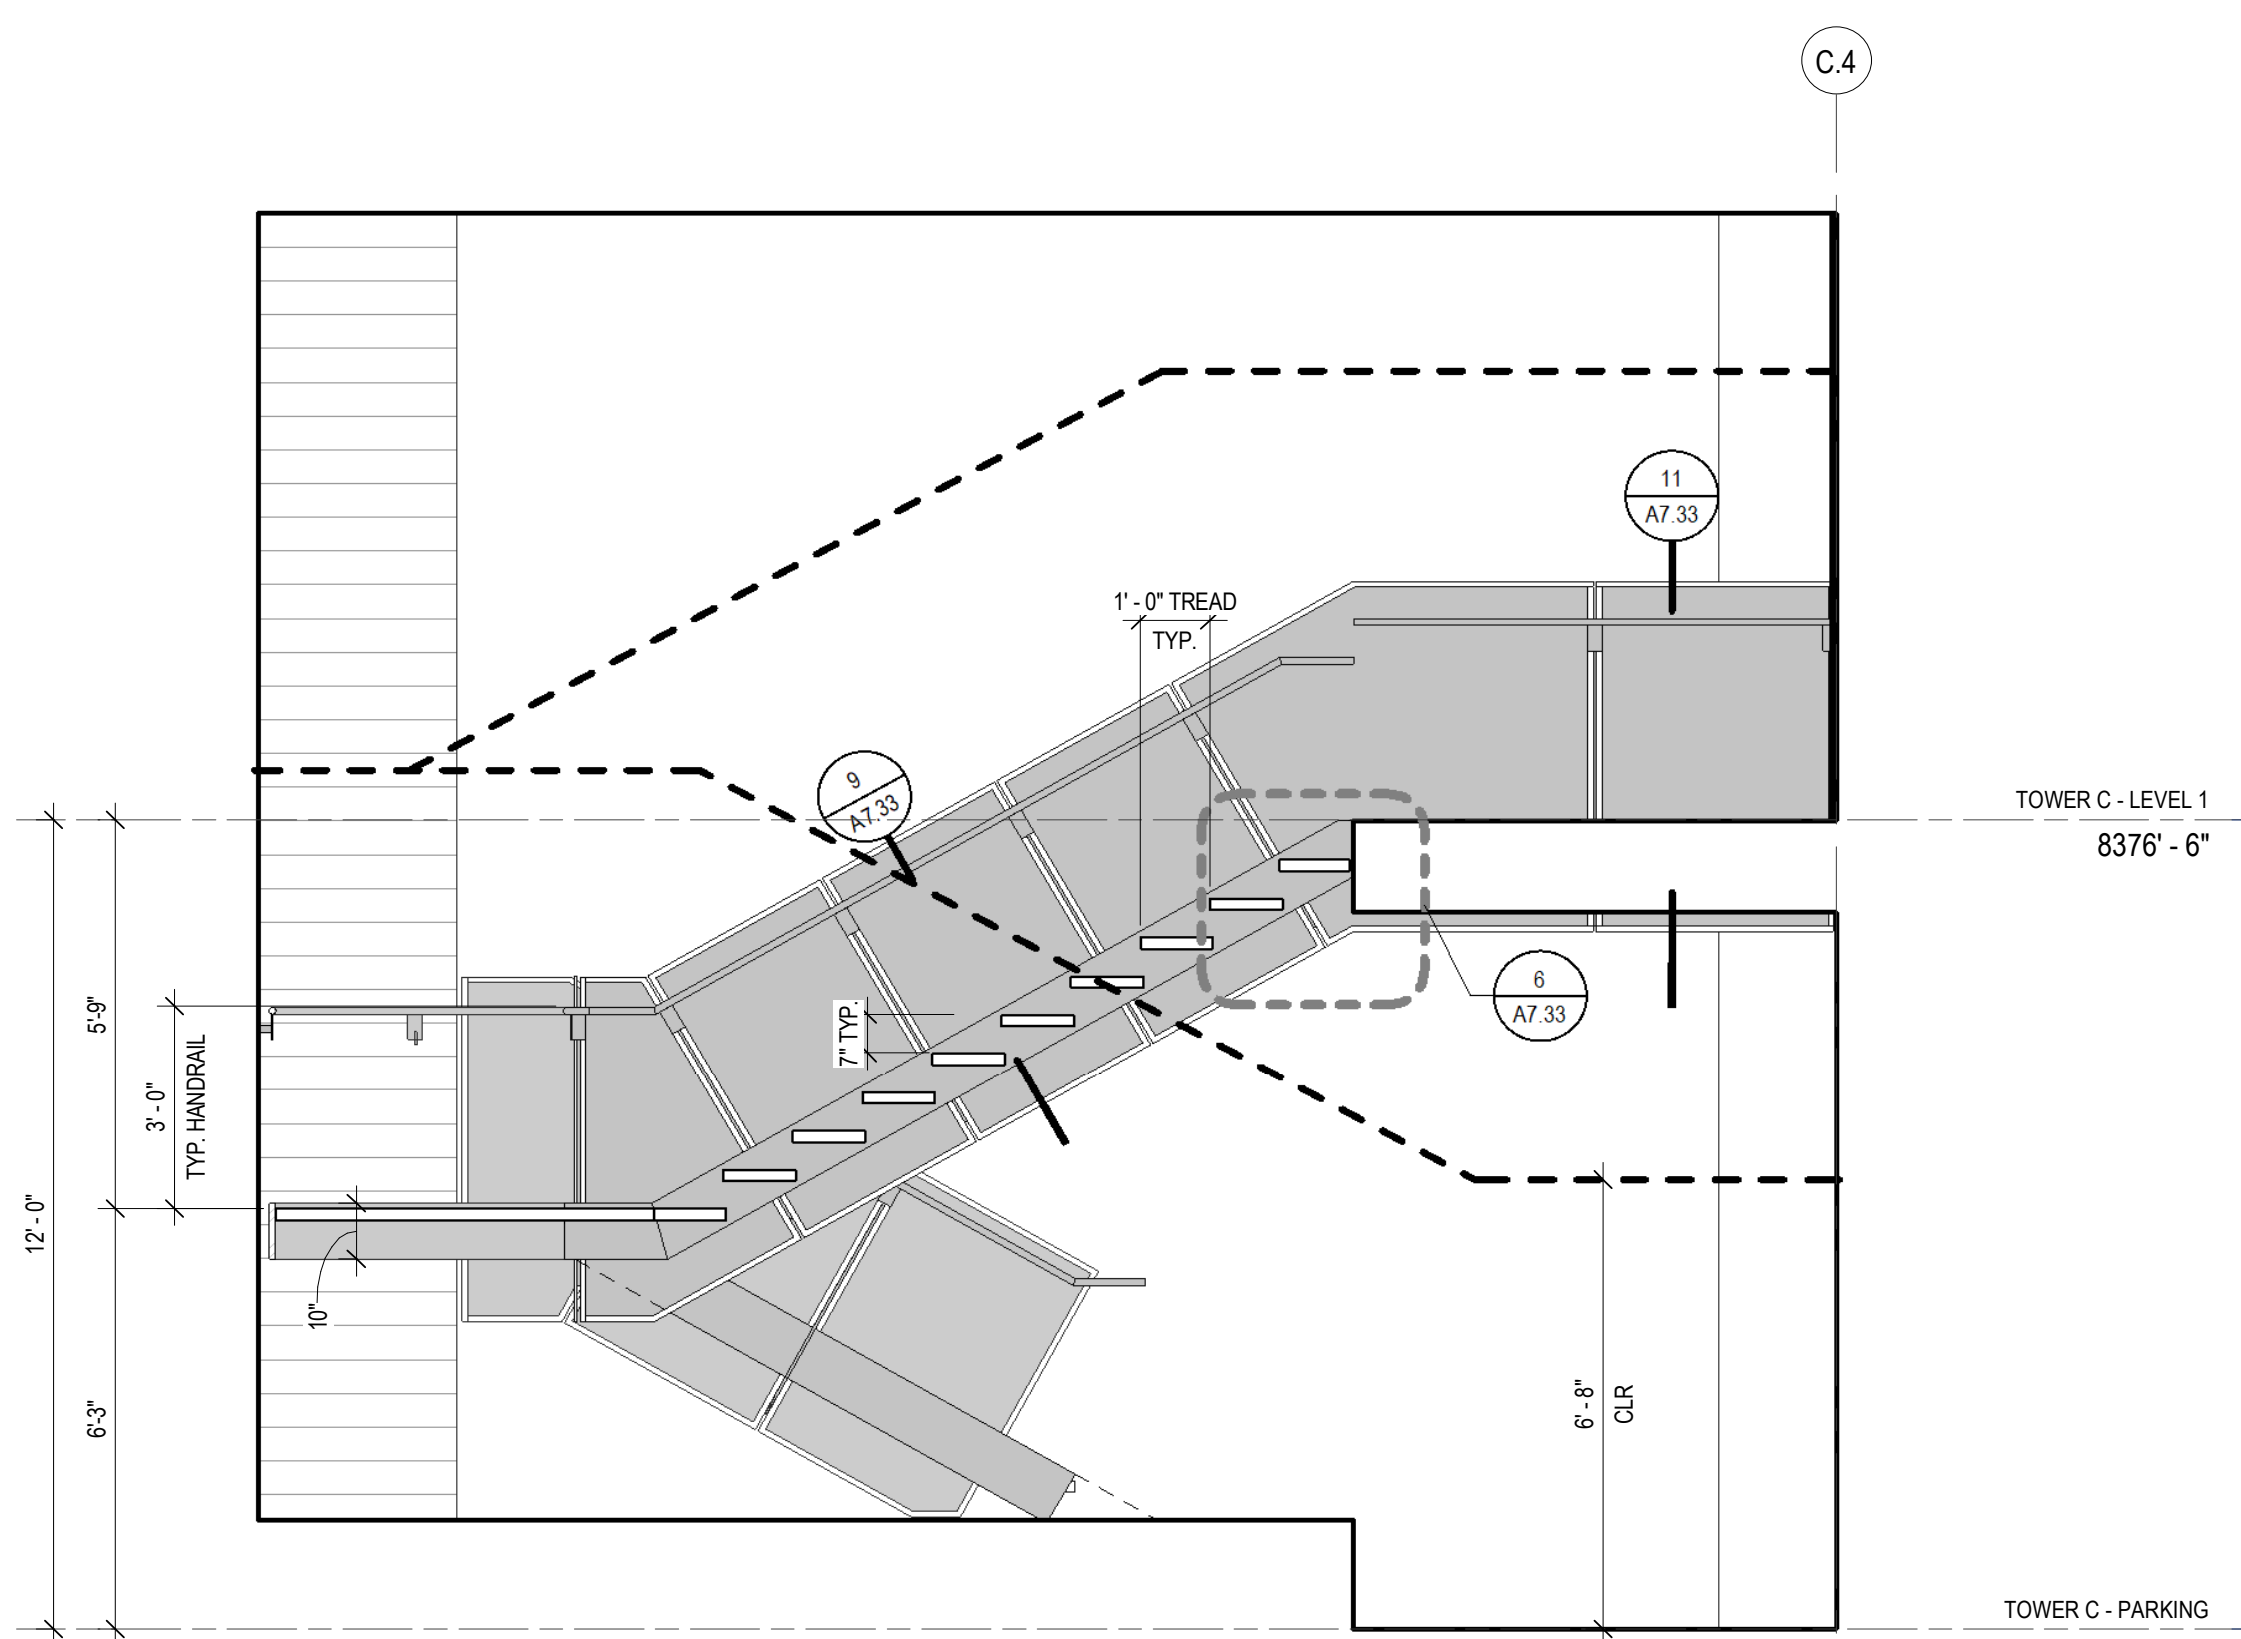

3 STAIR SECTION 2 - S14
SCALE: 3/8" = 1'-0"

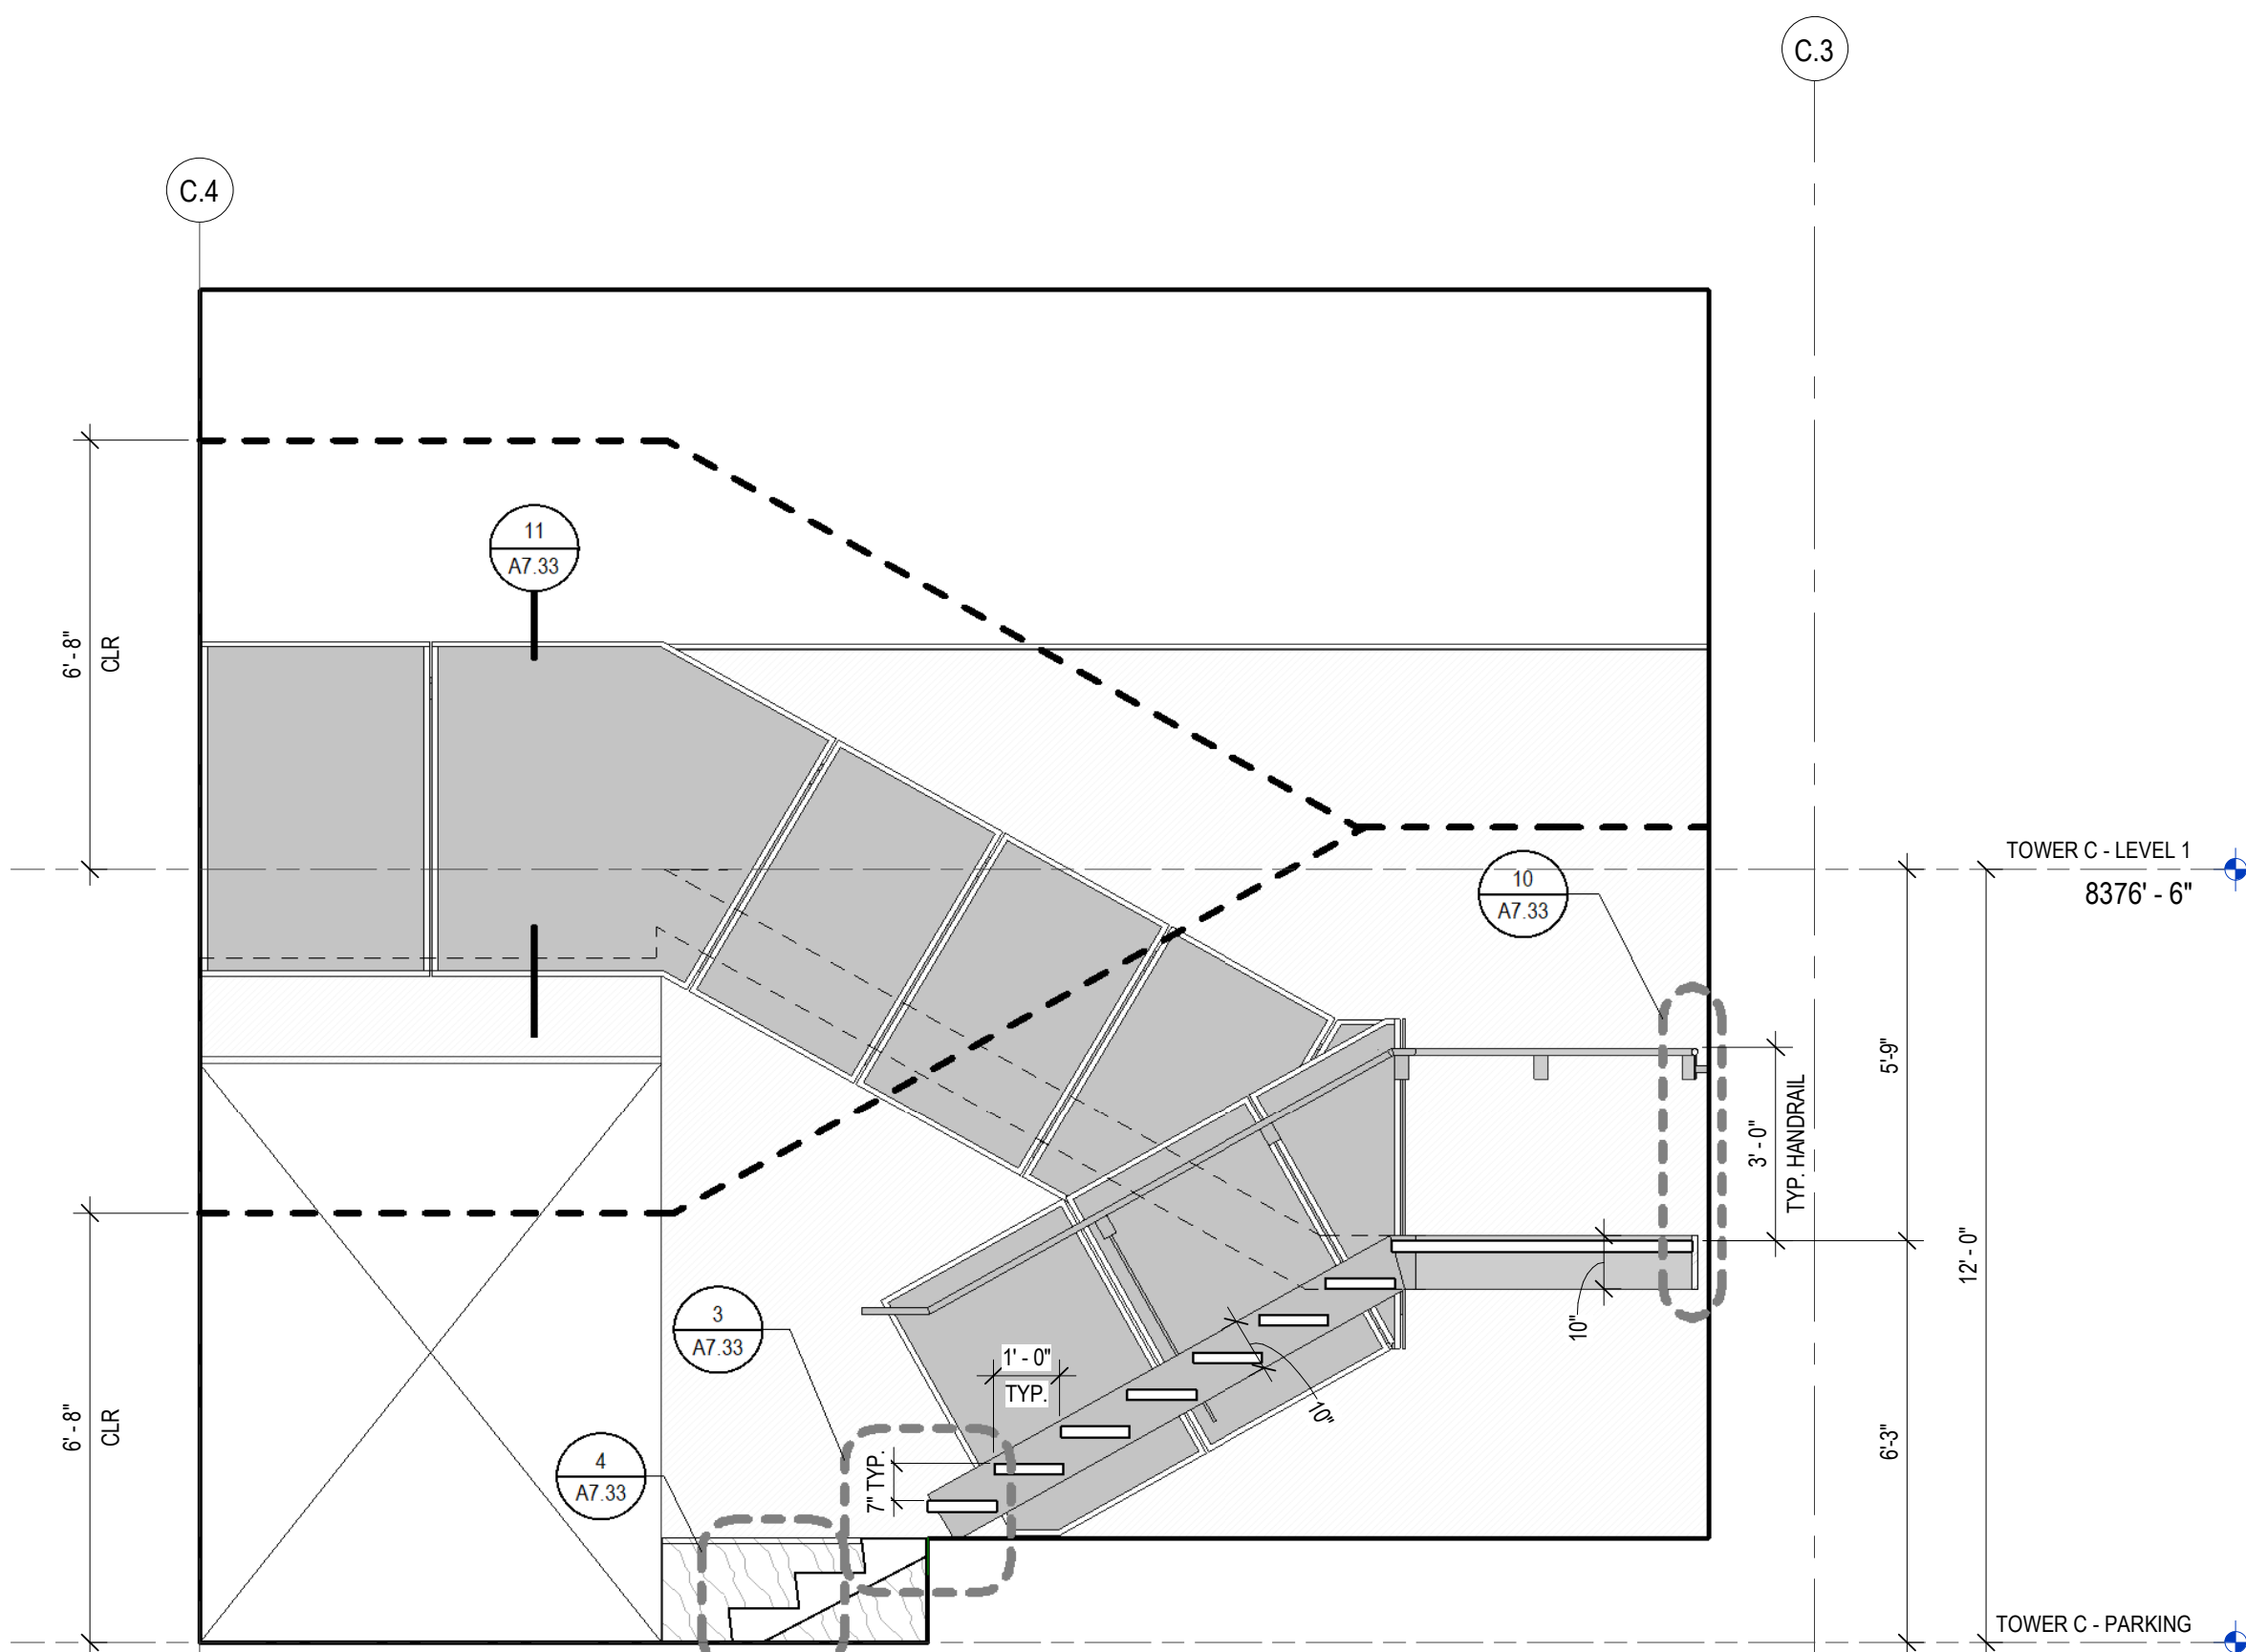


2 STAIR SECTION 1 - S14
SCALE: 3/8" = 1'-0"

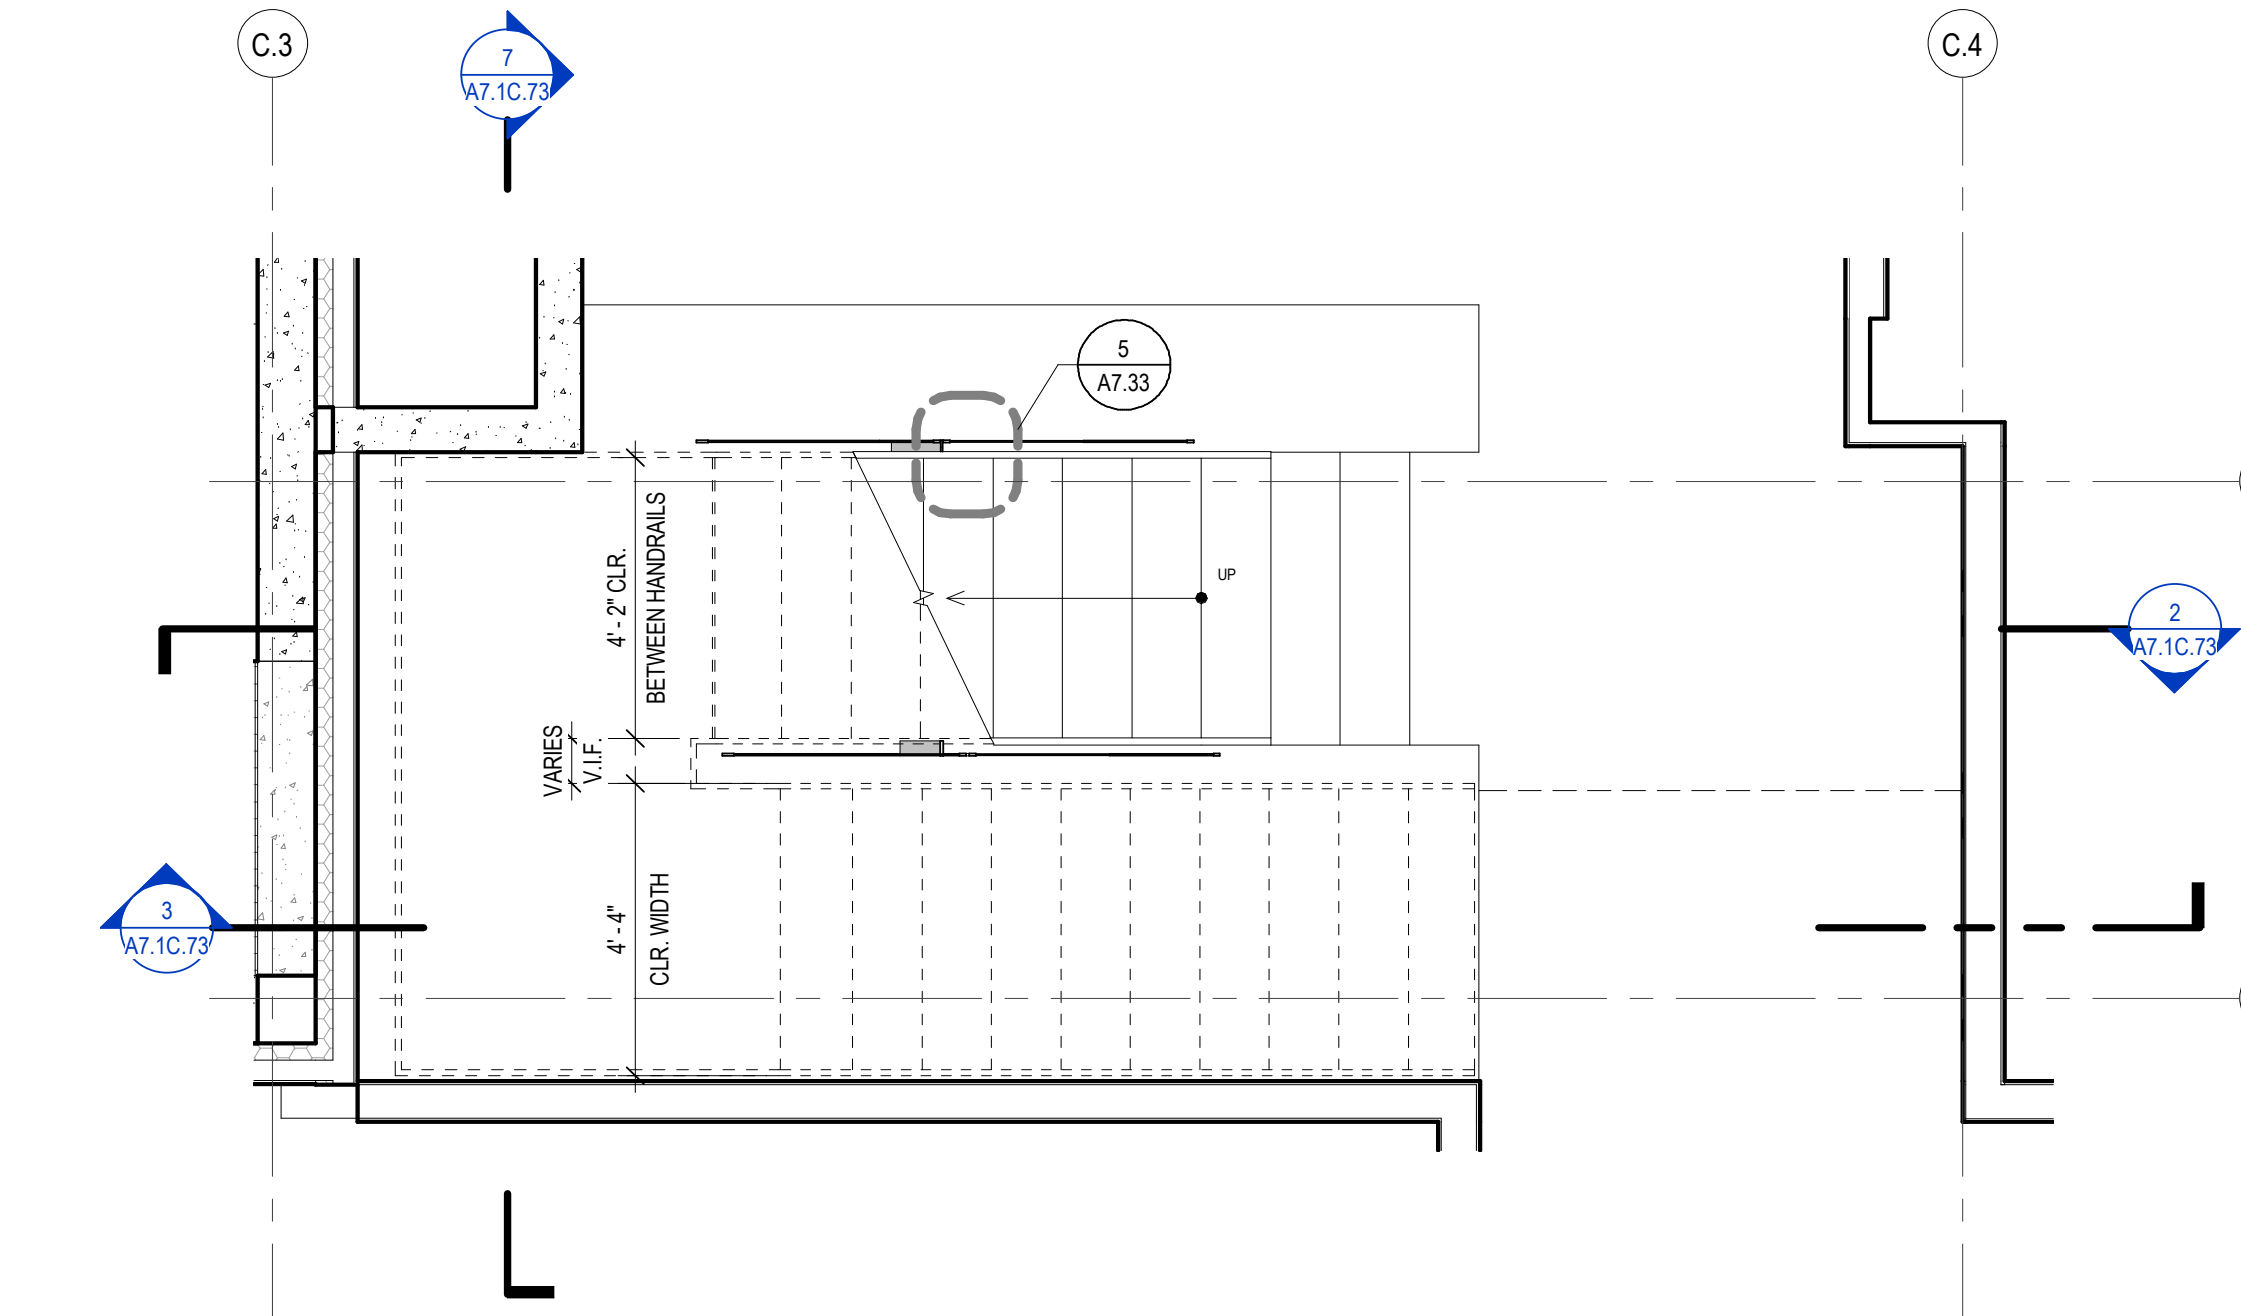

1 ENLARGED PLAN - STAIR - S14 - PARKING LEVEL
SCALE: 3/8" = 1'-0"

STAIRS GENERAL NOTES
1. EGRESS STAIRS TO BE STEEL PAN CONCRETE STAIR -
DELEGATED DESIGN.
2. STAIRWAY DOOR OPERATION: STAIRWAYS DOORS OTHER
THAN THE EXIT DISCHARGE DOORS SHALL BE PERMITTED
TO BE LOCKED FROM THE STAIRWAY SIDE AND SHALL BE
CAPABLE OF BEING UNLOCKED SIMULTANEOUSLY AND
AUTOMATICALLY UPON A SIGNAL FROM THE FIRE
COMMAND CENTER (FCC) AND UPON A SIGNAL FROM
AFIRE ALARM ORIGINATING ANYWHERE IN THE BUILDING.
WHERE STAIRWAY DOORS ARE INSTALLED THAT ARE NOT
LOCKED FROM THE STAIRWAY SIDE, WIRING SHALL BE
INSTALLED TO FACILITATE FUTURE INSTALLATIONS OF
LOCKING HARDWARE.
3. DIMENSIONS ARE TO FACE OF FINISH STAIR TREAD
NOTING ON FACE OF STAIR STRINGER UNDO.

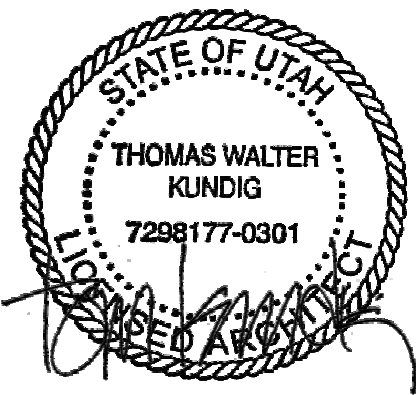

100 South Jackson St. Suite 600
Seattle, Washington 98104 USA
+1 206 834 6870 olsonkundig.com

Olson Kundig

SOMMET BLANC
5500 MARSCA AVE
PARK CITY, UT 84303



Aspen Group USA, LLC
PO Box 980022
Park City, Utah 84098

Pool Consultant
Crowd H2O
2006 N University Ave, Suite 290
Provo, UT 84604

Landscape Architect
EPG Design
6949 South High Tech Drive, Suite 100
Midvale, Utah 84047

Specifications Writer
Friday Group
88 Main Street
Middlebury, VT

Code Consultant
Holmes
800 1st Avenue, Suite 200A
Seattle, WA 98104

Fire Protection Engineer
Jensen Hughes
One Research Drive, Suite 305C
Westborough, MA 01581

Vertical Transportation Consultant
Lorch Bates
19515 North Creek Parkway, Suite 304
Bellevue, WA 98011

Structural Engineer
Magnusson Klemencic Associates
1301 5th Ave, Suite 3200
Seattle, WA 98101

Lighting Designer
Q
1319 SE MLK Blvd, Suite 210
Portland, Oregon 97219

Building Envelope Consultant
RHM
2101 N 34th St
Seattle, WA 98103

Accessibility Consultant
Studio Pacifica
2144 Westlake Ave N, Suite F
Seattle, WA 98109

MEP Engineer
WSP USA
1001 Fourth Ave., Suite 3100
Seattle, WA 98104

principal architect... TK, KM
project manager... TM, JB, SL, MD
drawn by... SK, SS, JR, CP, EA
checked by... JB
job no. 2052
date 05/31/2024

revisions:
no. date by

IFC SET 3 OF 3
05/31/2024

VERTICAL CIRCULATION
- STAIR 13 - ENLARGED
ELEVATIONS &
SECTIONS

A7.1C.73