



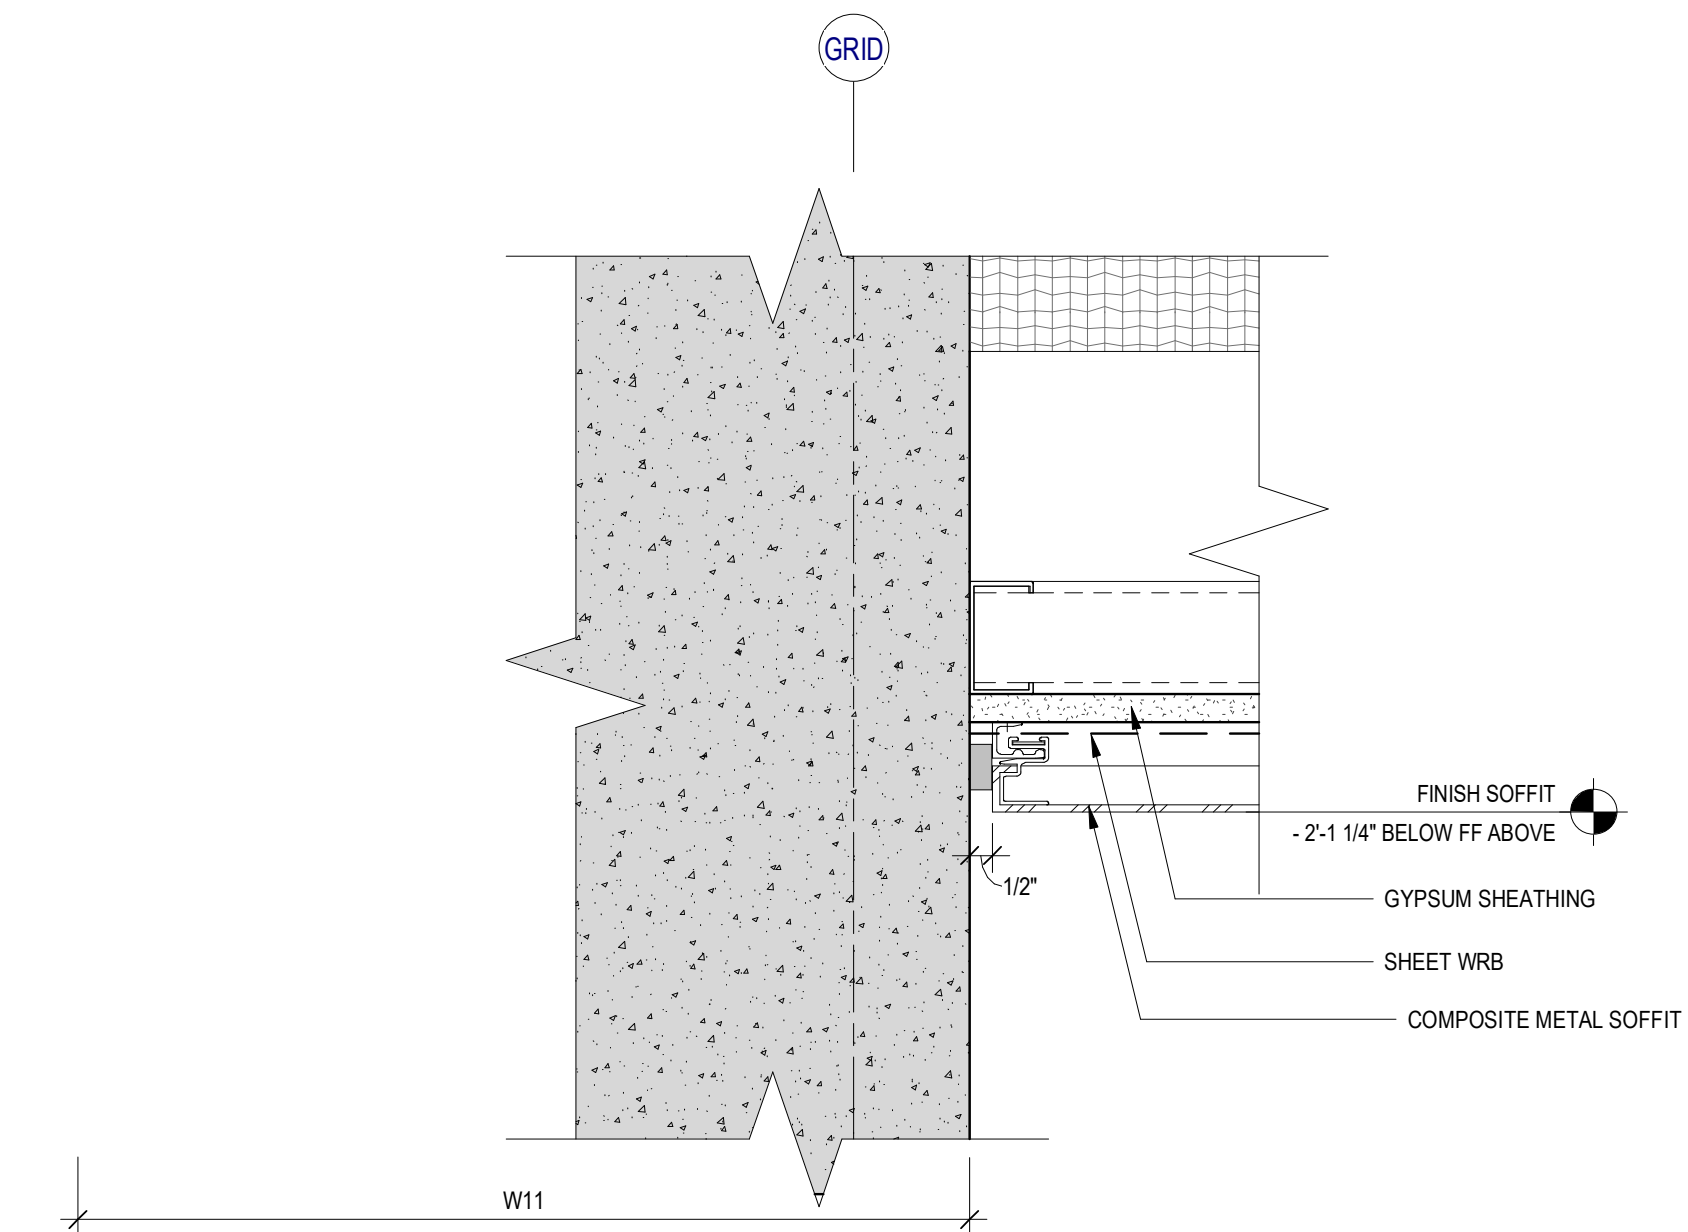


14 DETAIL SECTION - ACM SOFFIT AT CONCRETE

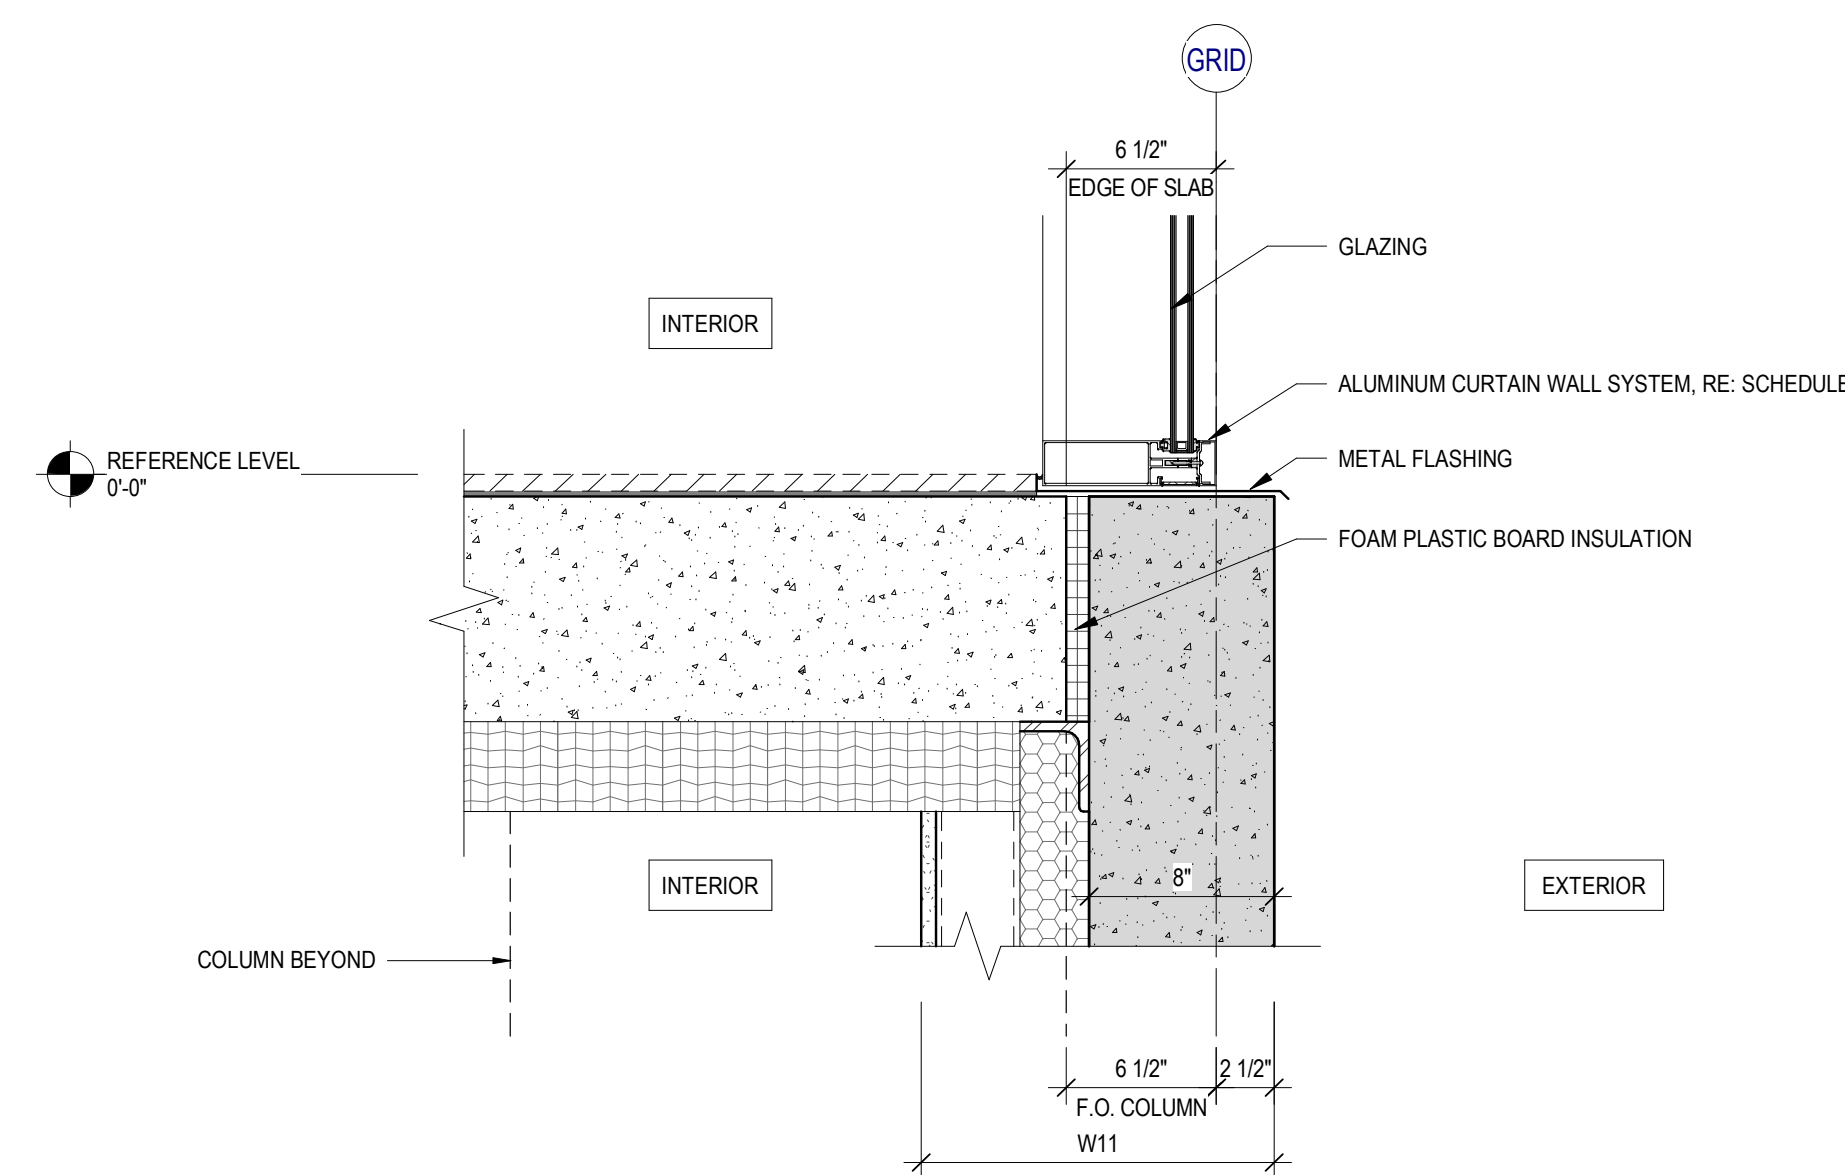


11 DETAIL SECTION - BF TRANSITION AT SLAB EDGE @ CW


SCALE: 1/2" = 1'-0"

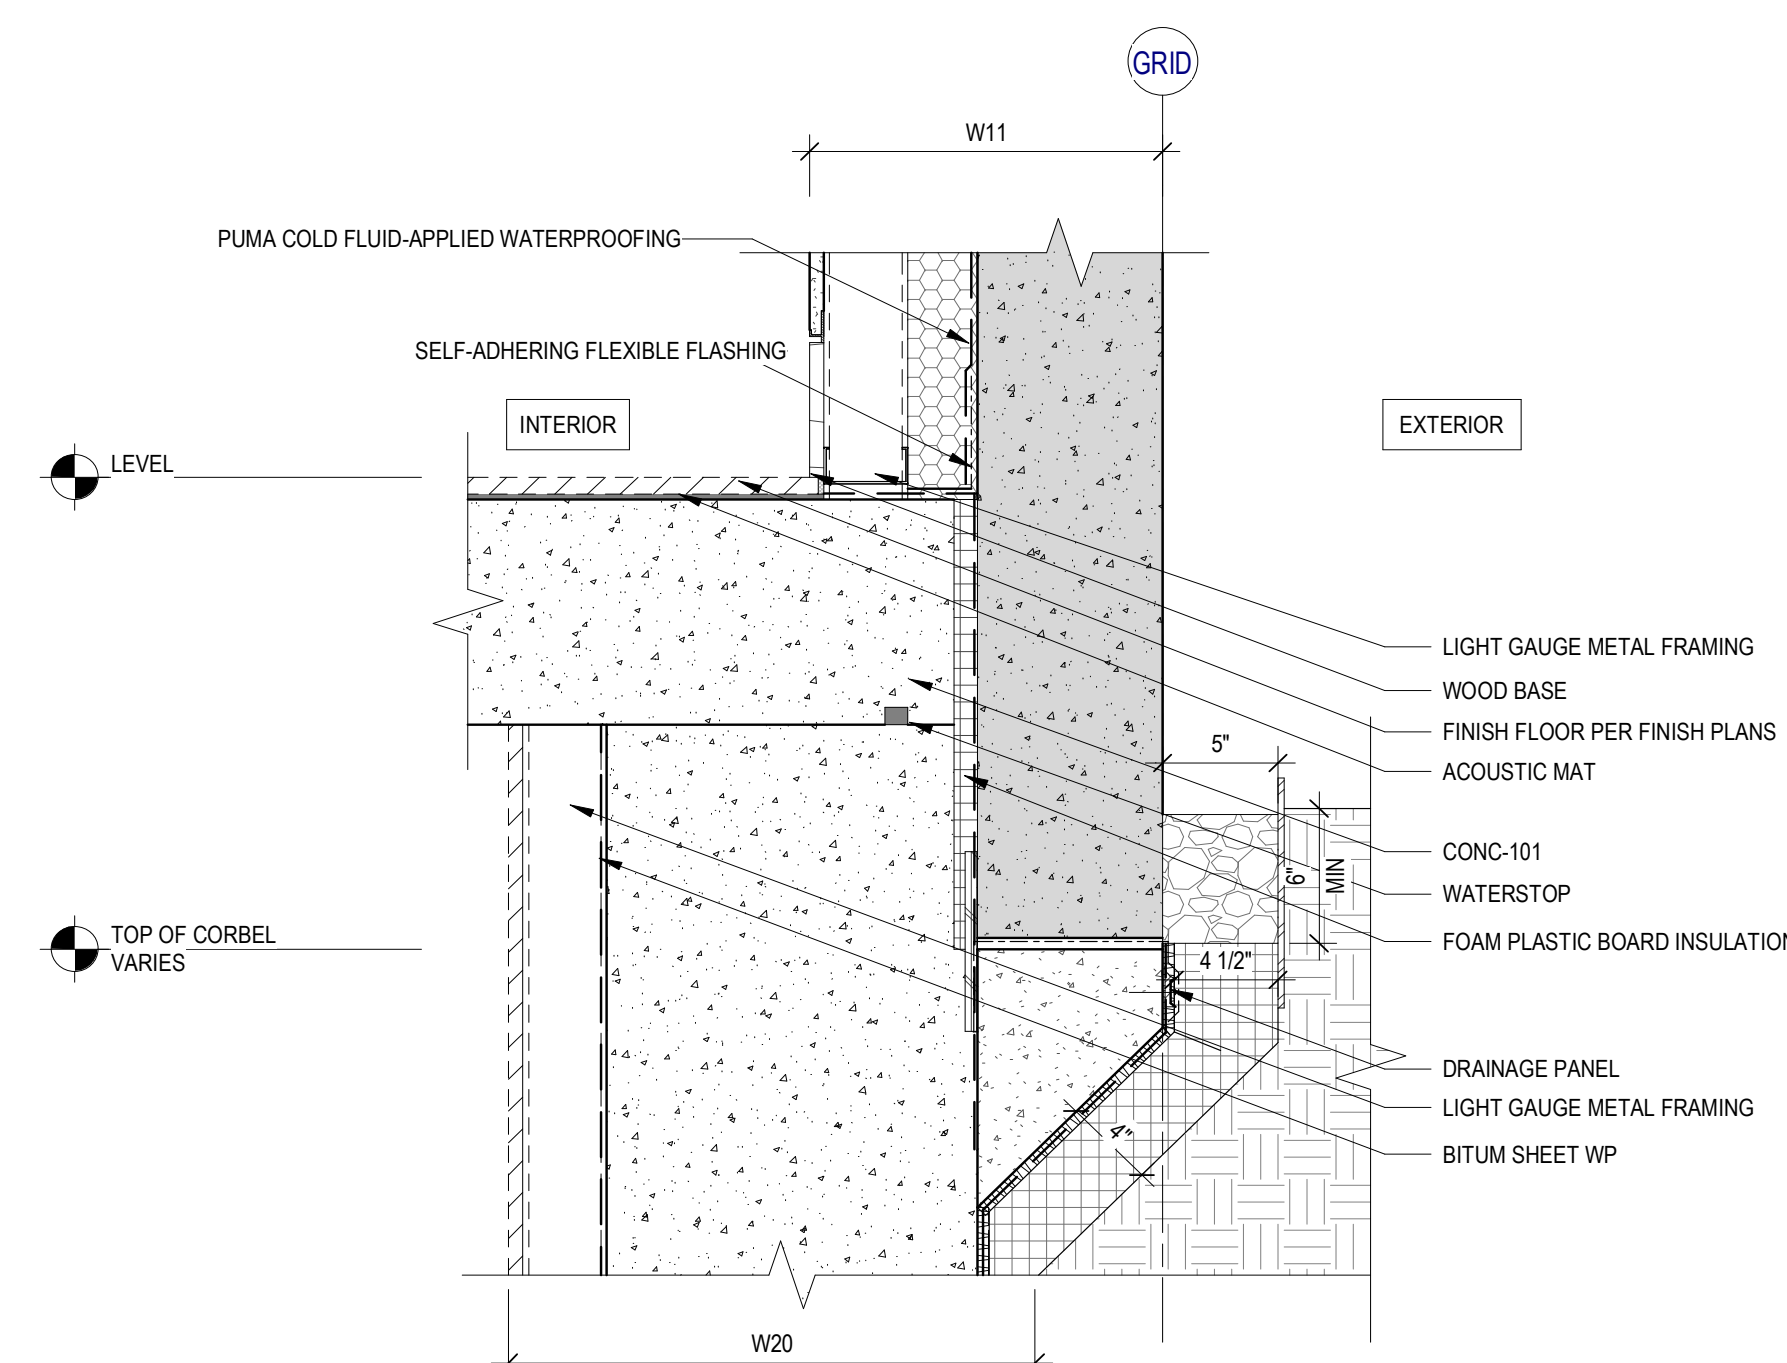


10 DETAIL SECTION - BF TRANSITION AT SLAB

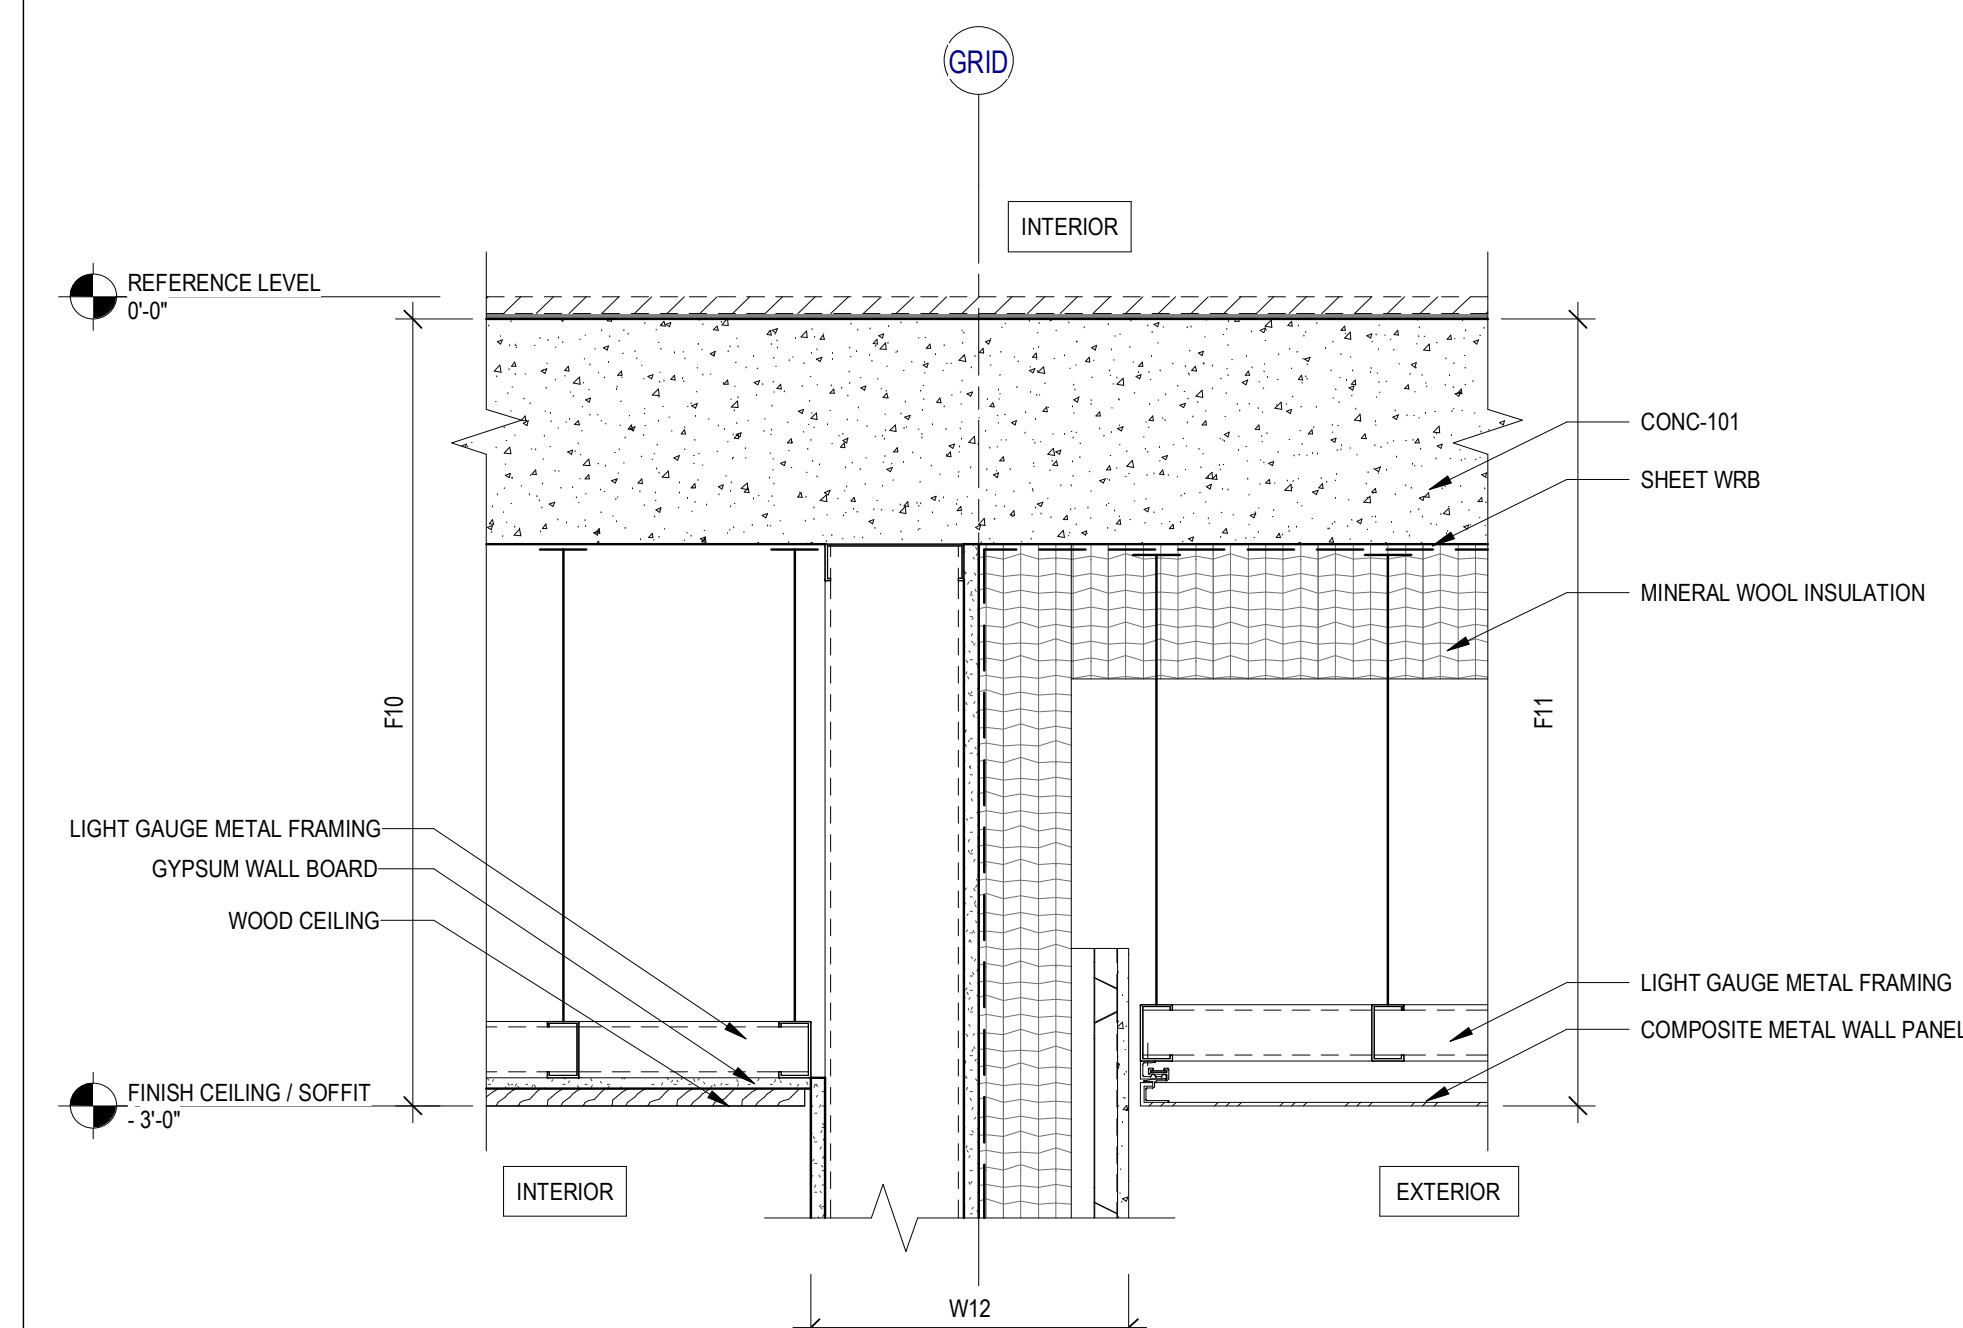


9	DETAIL SECTION - WALL HEAD AT SLAB SCALE: 1 1/2" = 1'-0"
---	--

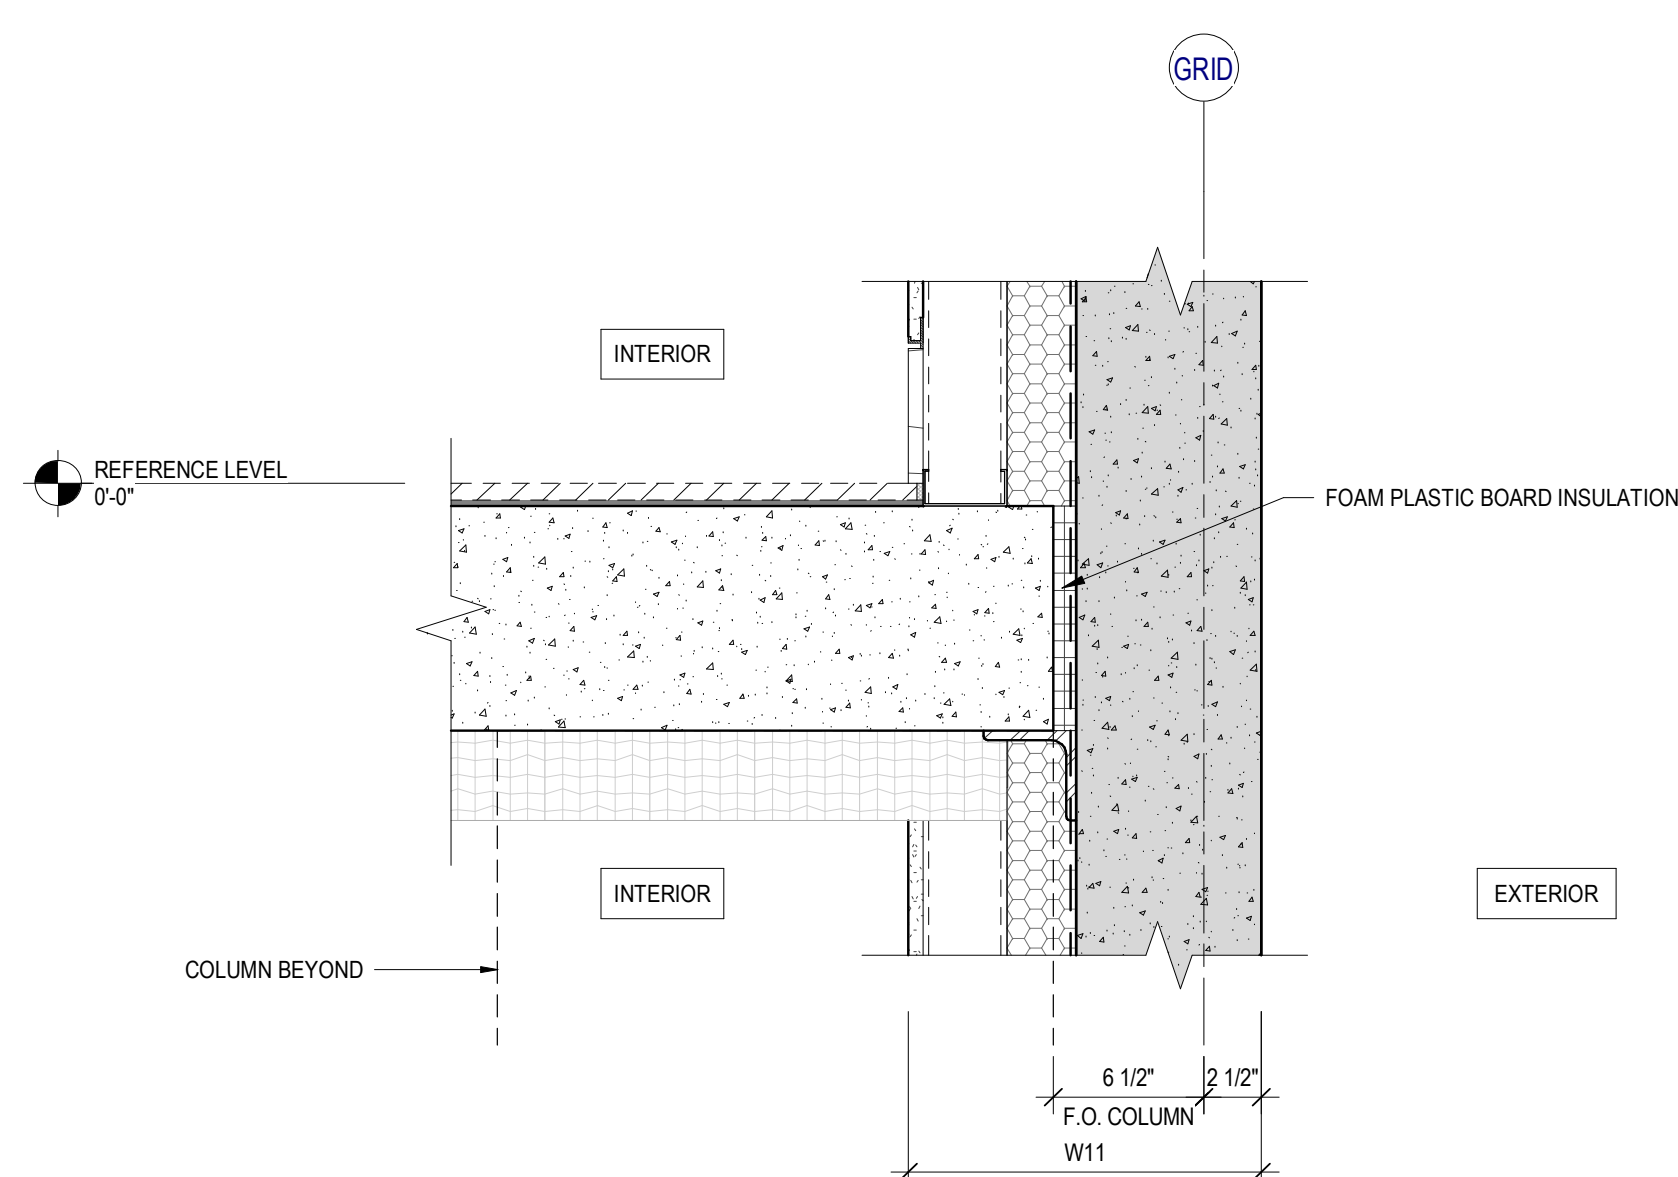


8 DETAIL SECTION - BF TRANSITION AT SLAB EDGE @ WALL
SCALE: 1 1/2" = 1'-0"

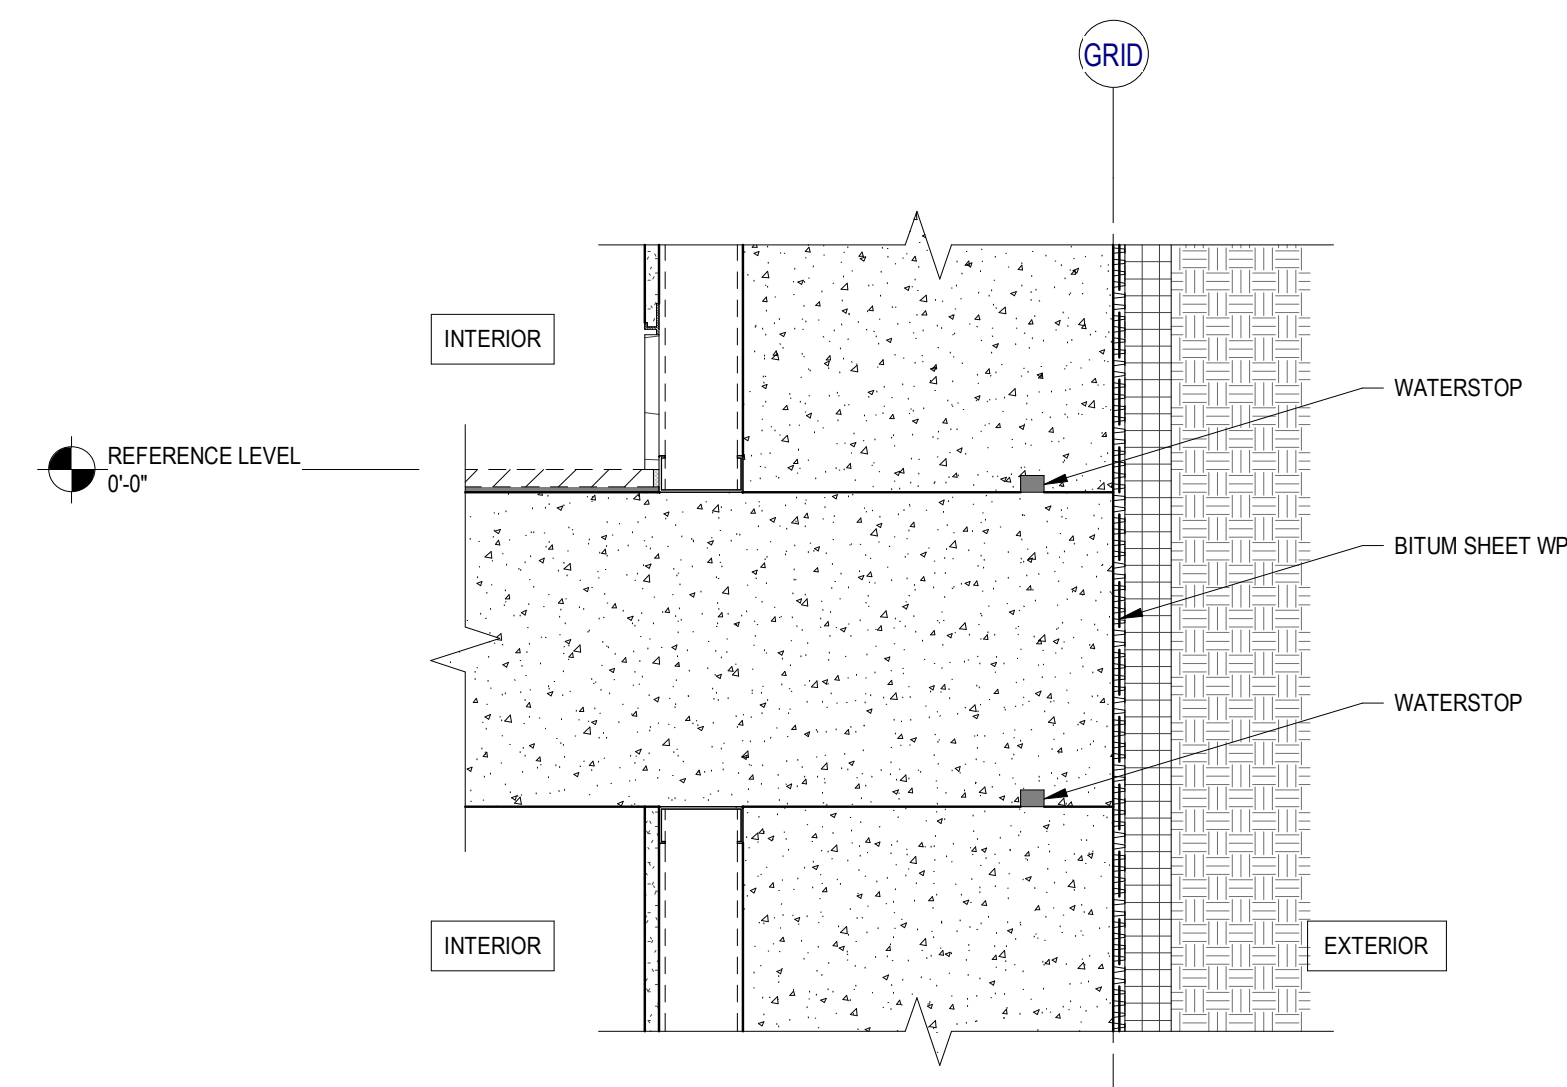


7 DETAIL SECTION - TYP BELOW GRADE FLOOR TRANSITION

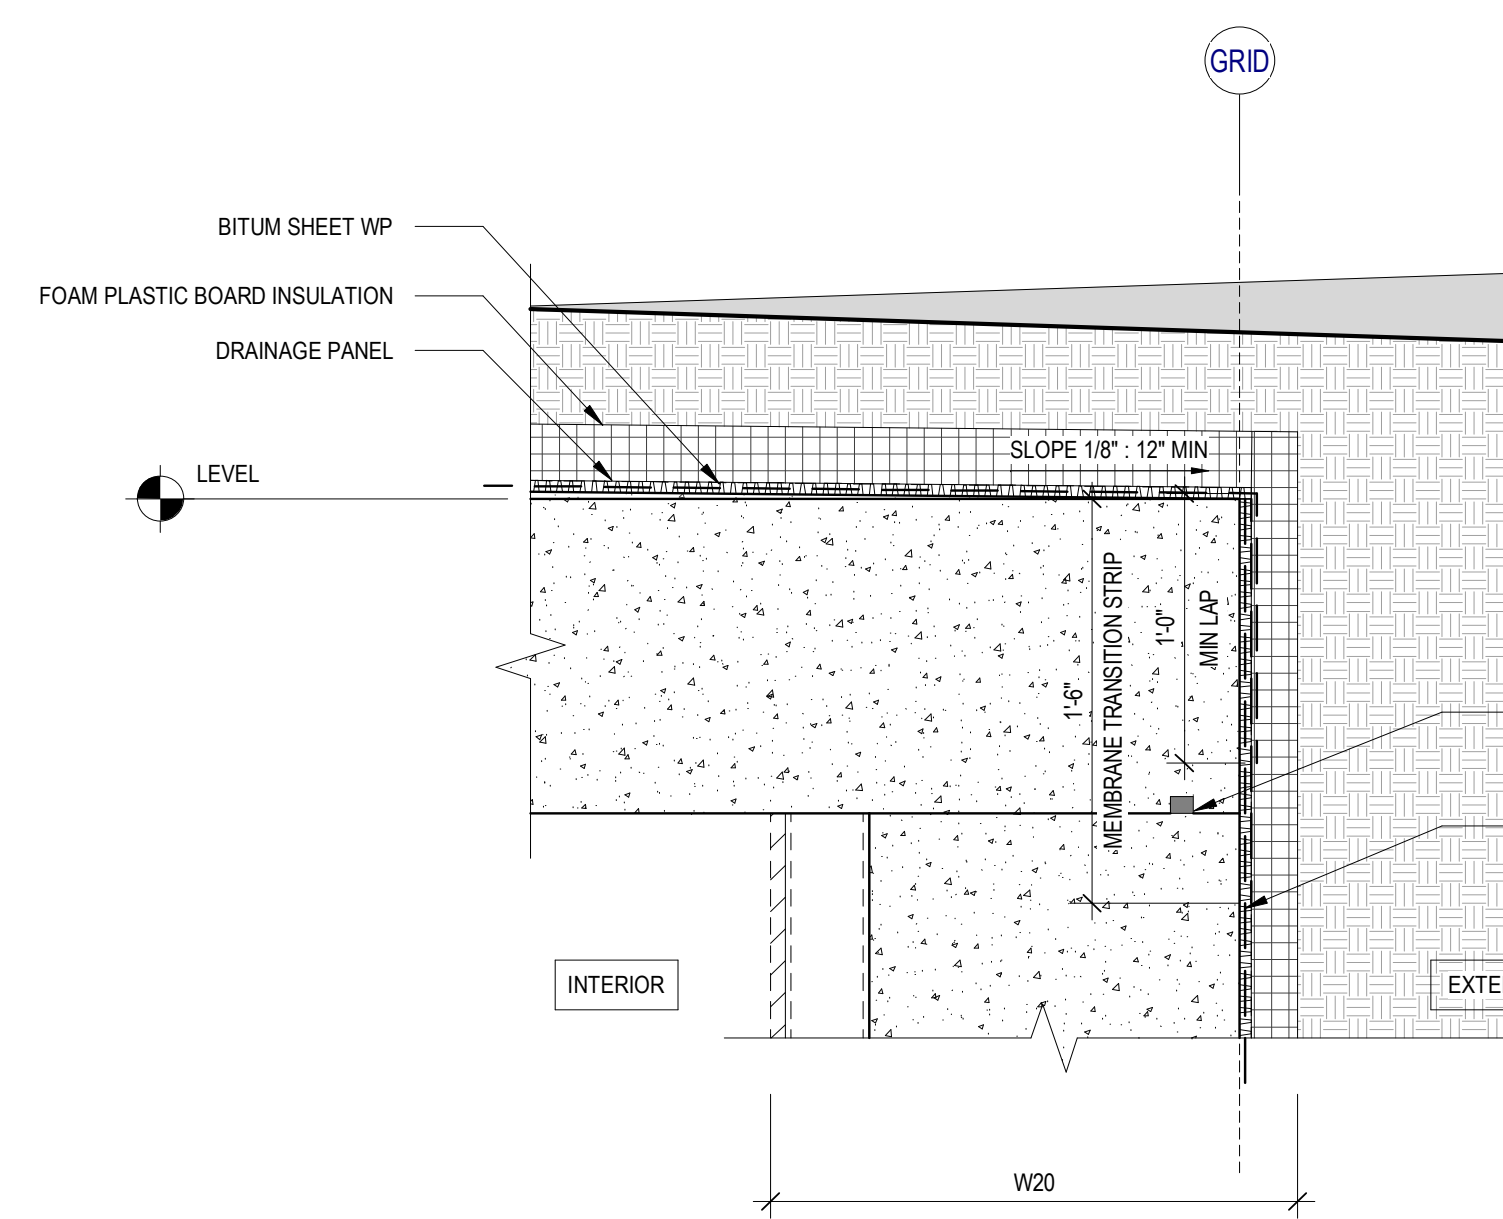


6	DETAIL SECTION - BELOW GRADE TRANSITION @ LID SCALE: 1 1/2" = 1'-0"
----------	---

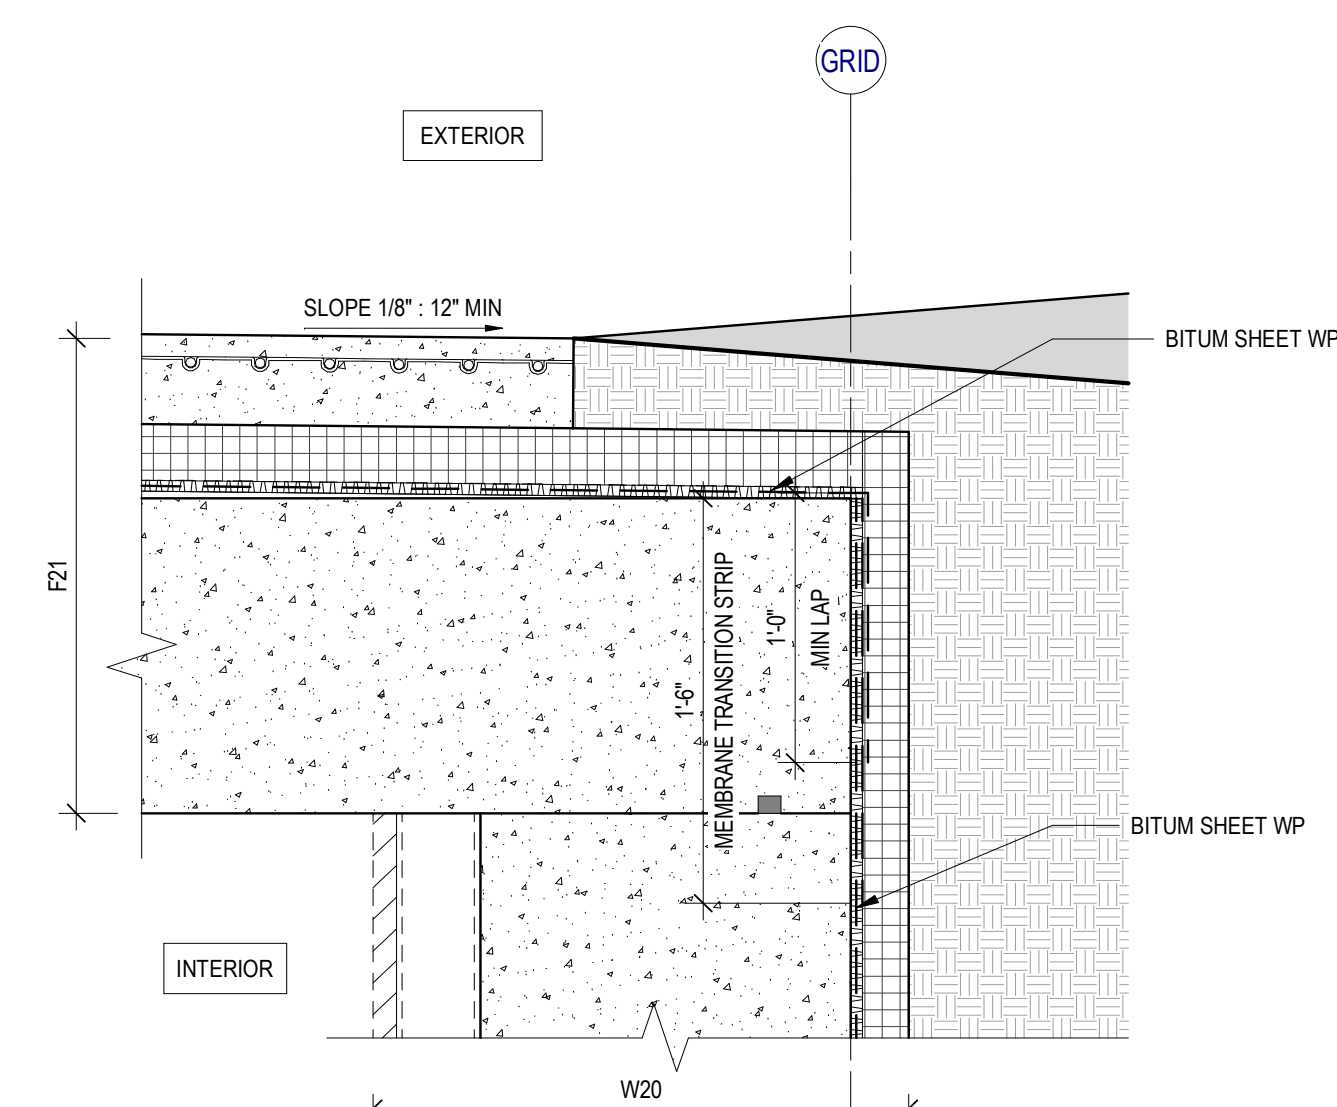


5	DETAIL SECTION - BELOW GRADE TRANSITION @ PATIO
	SCALE: 1 1/2" = 1'-0"

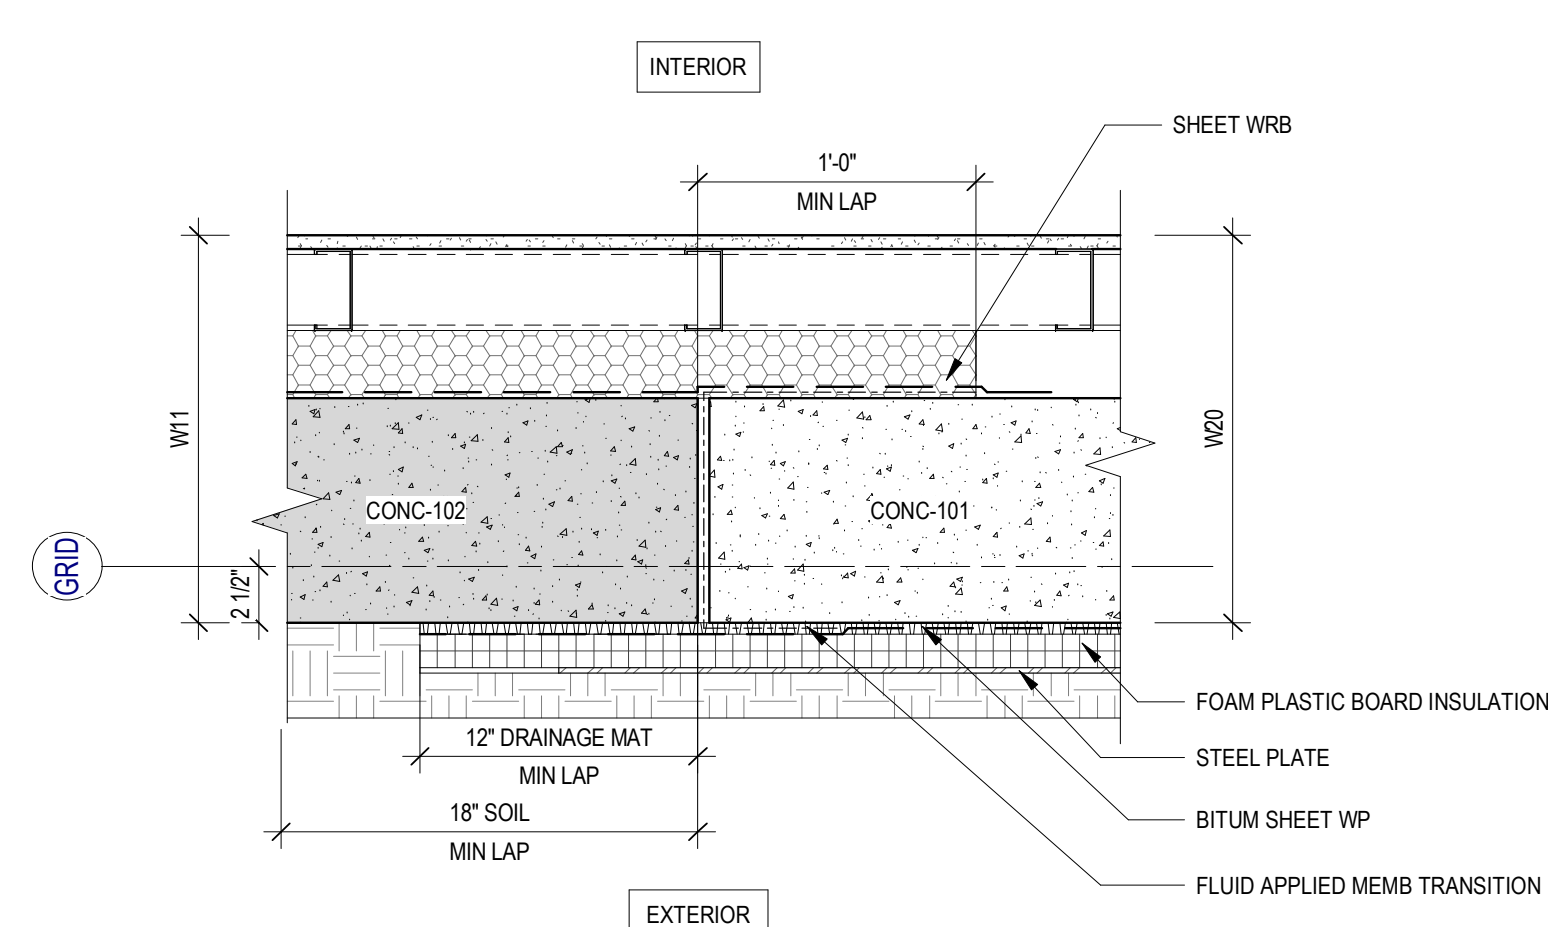


4 DETAIL PLAN - BELOW GRADE WATERPROOFING TRANSITION

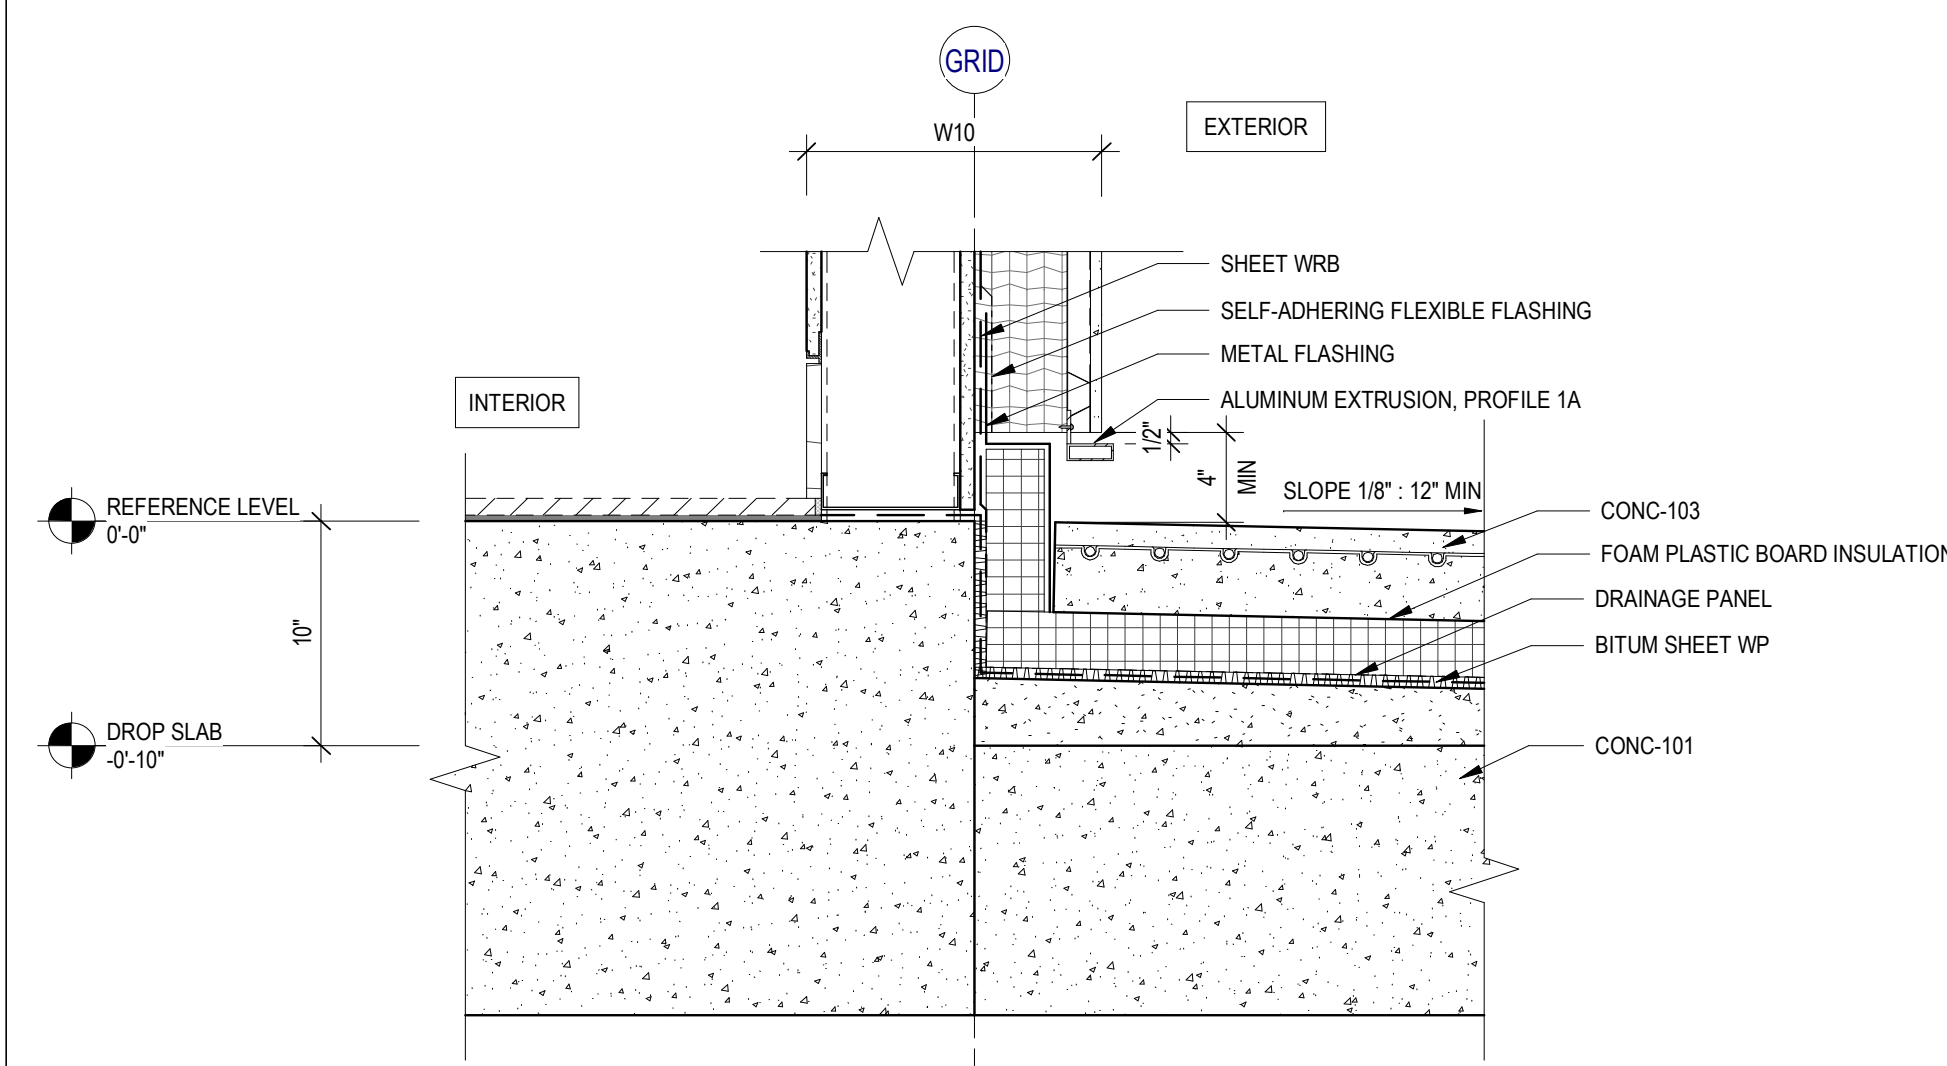


3	DETAIL SECTION - GRADE TRANSITION @ PATIO SCALE: 1 1/2" = 1'-0"
---	---

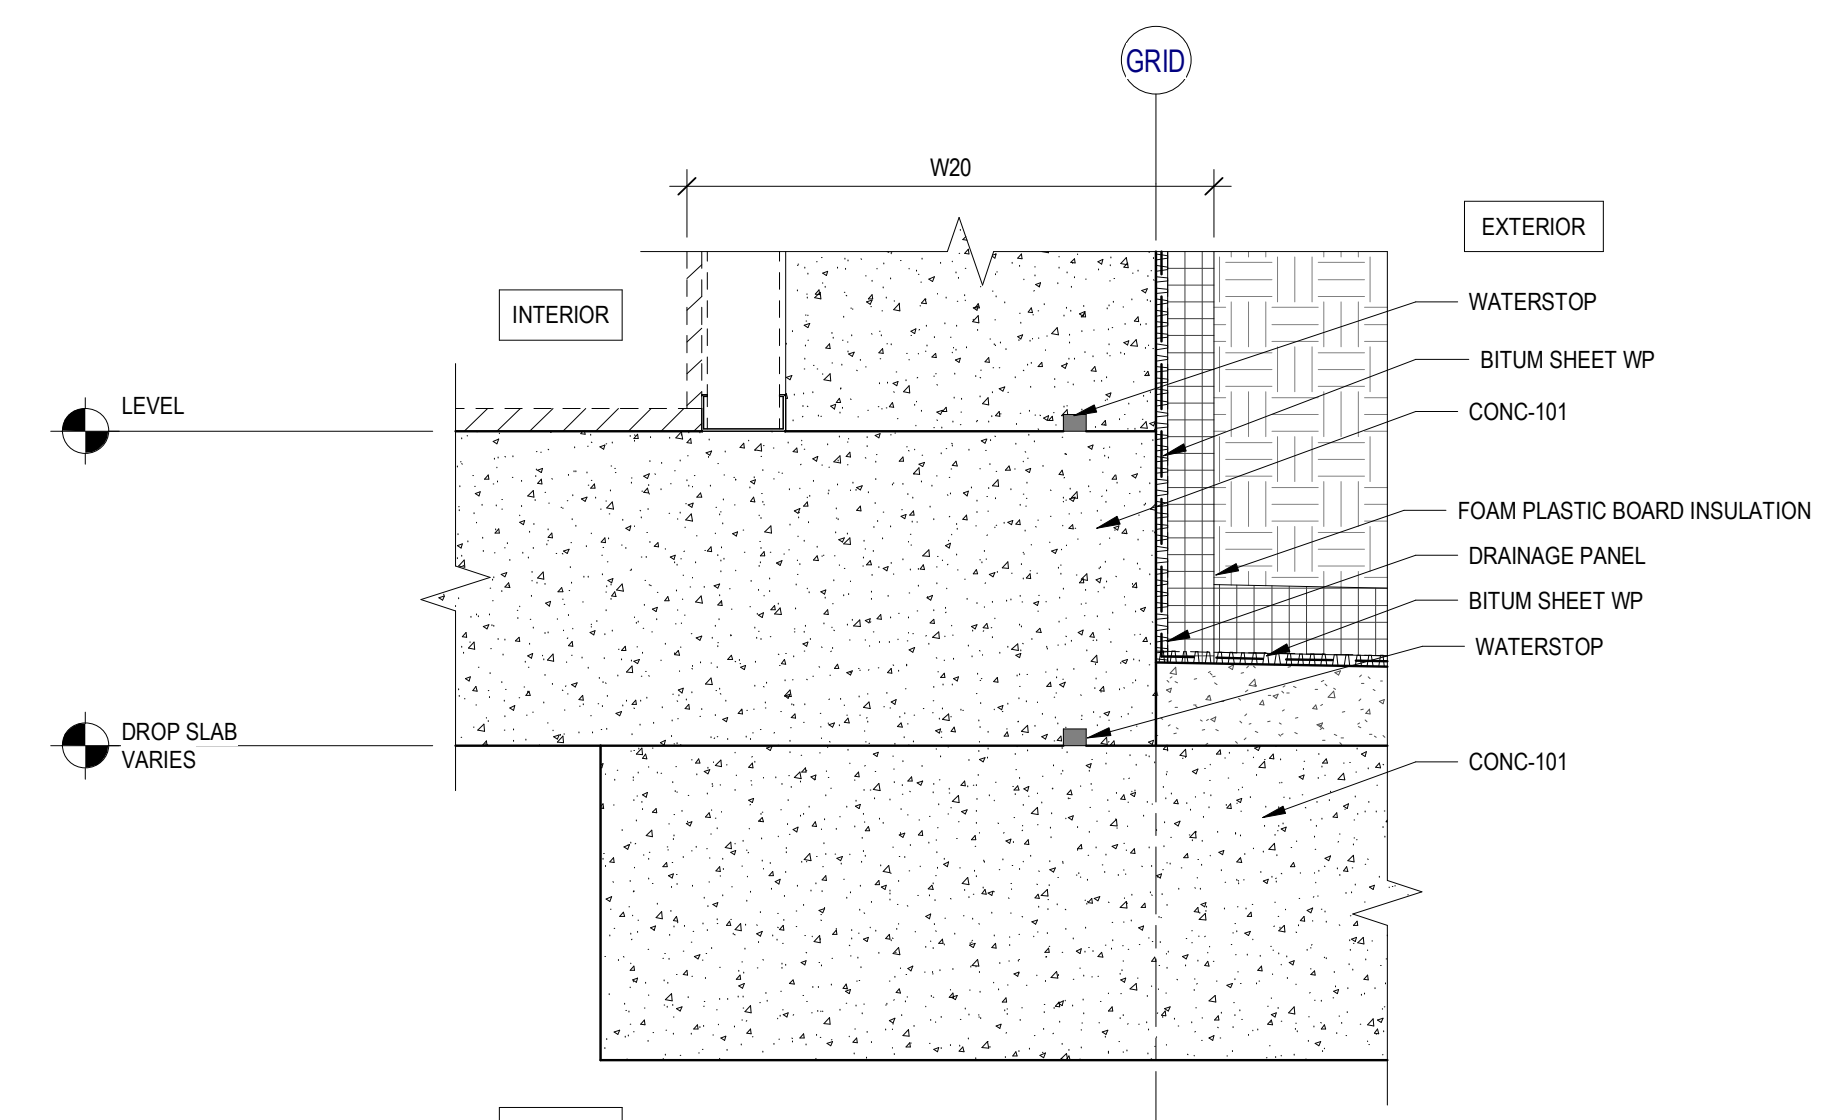

2	DETAIL SECTION - BELOW GRADE TRANSITION @ DROP SLAB SCALE: 1 1/2" = 1'-0"
----------	--

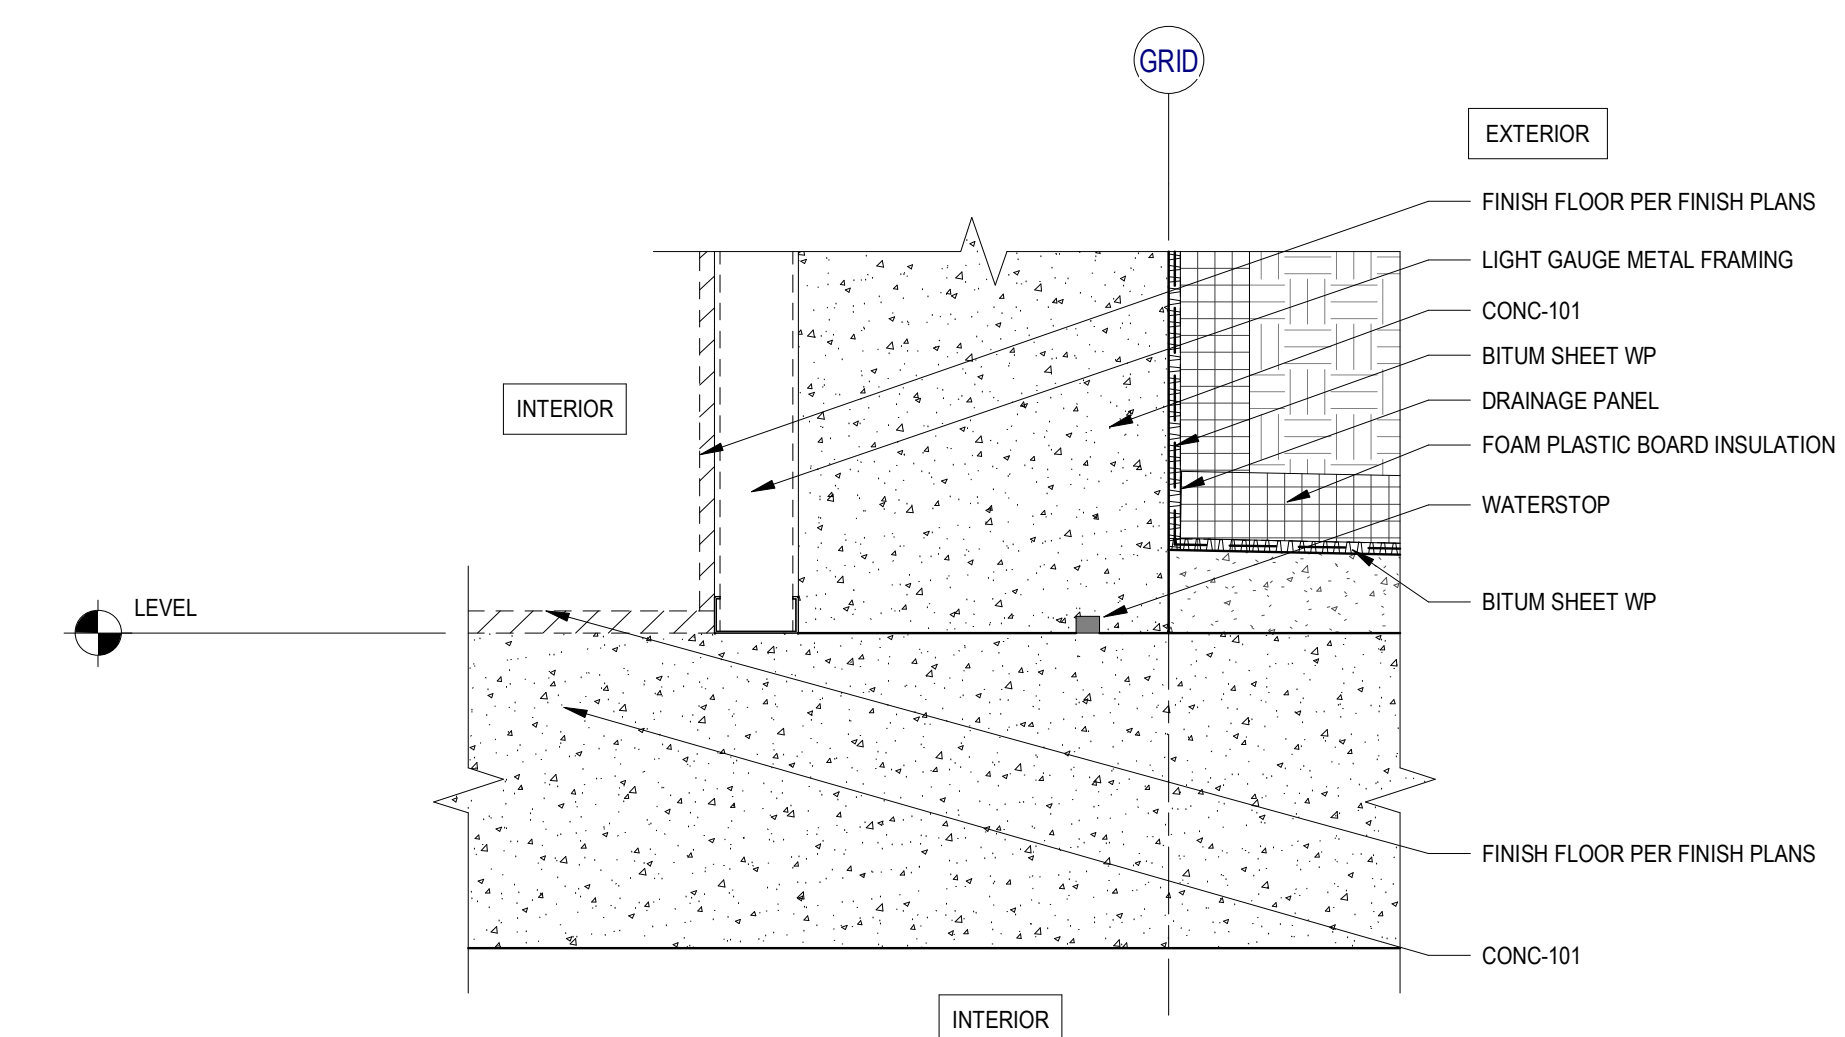

1	DETAIL SECTION - BELOW GRADE TRANSITION @ LEVEL SLAB SCALE: 1 1/2" = 1'-0"
----------	---

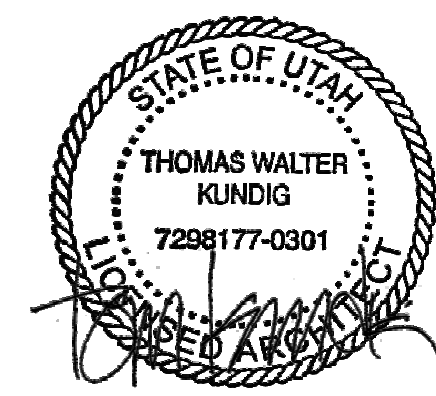

159 South Jackson St, Suite 600
Seattle, Washington 98104 USA
+1 206 624 5670 disonkundig.com

Olson Kundig

SOMMET BLANC
9300 MARSAC AVE
PARK CITY, UT 84060



Aspen Group USA, LLC
PO Box 980022
Park City, Utah 84098

Pool Consultant
Cloward H2O
2896 N University Ave, Suite 290
Provo, UT 84604

Landscape Architect
EPG Design
6949 South High Tech Drive, Suite 100
Midvale, Utah 84047

Specifications Writer
Friday Group
88 Mainelli Road
Middlebury, VT

Code Consultant
Holmes
600 1st Avenue, Suite
Seattle, WA 98104

Fire Protection Engineer
Jensen Hughes
One Research Drive, Suite 305C
Westborough, MA 01581

Vertical Transportation Consultant
Lerch Bates
19515 North Creek Parkway, Suite 304
Bothell, WA 98011

Structural Engineer
Magnusson Klemencic Associates
1301 5th Ave, Suite 3200
Seattle, WA 98101

Lighting Designer
O-
1319 SE MLK Blvd, S
Portland, Oregon 97202

Building Envelope Consultant
RDH
2101 N 34th St
Seattle, WA 98103

Accessibility Consultant
Studio Pacifica
2144 Westlake Ave N, Suite F
Seattle, WA 98109

MEP Engineer
WSP USA
1001 Fourth Ave., Suite 3100
Seattle, WA 98154

principal architect	TK, KM
project manager	TM, JB, SL, MD
	SK, SS, JR, CB, E

checked by JB
job no. 20062

revisions:

[illegible]

no.	date	by

IFC SET 2 OF 3
05/17/2024

EXTERIOR DETAILS - AT
GRADE WALLS

A8.02