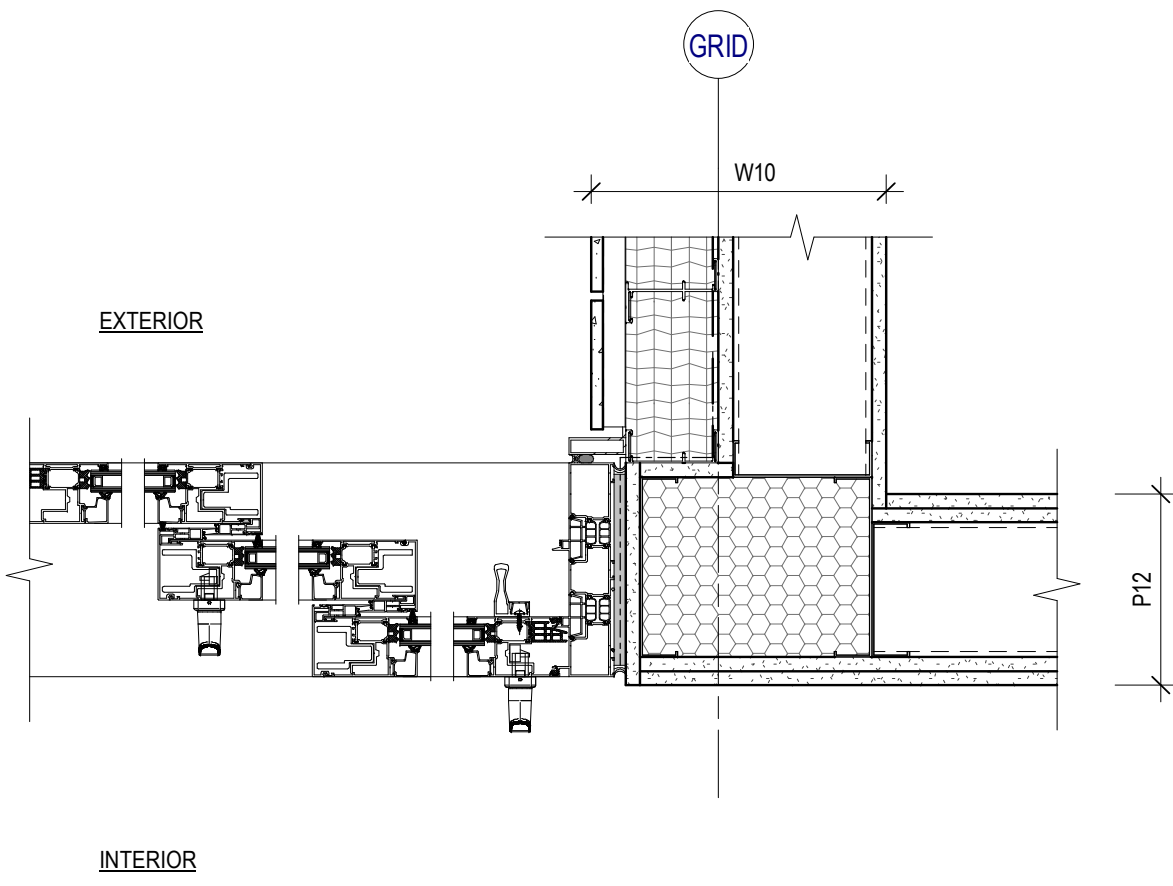
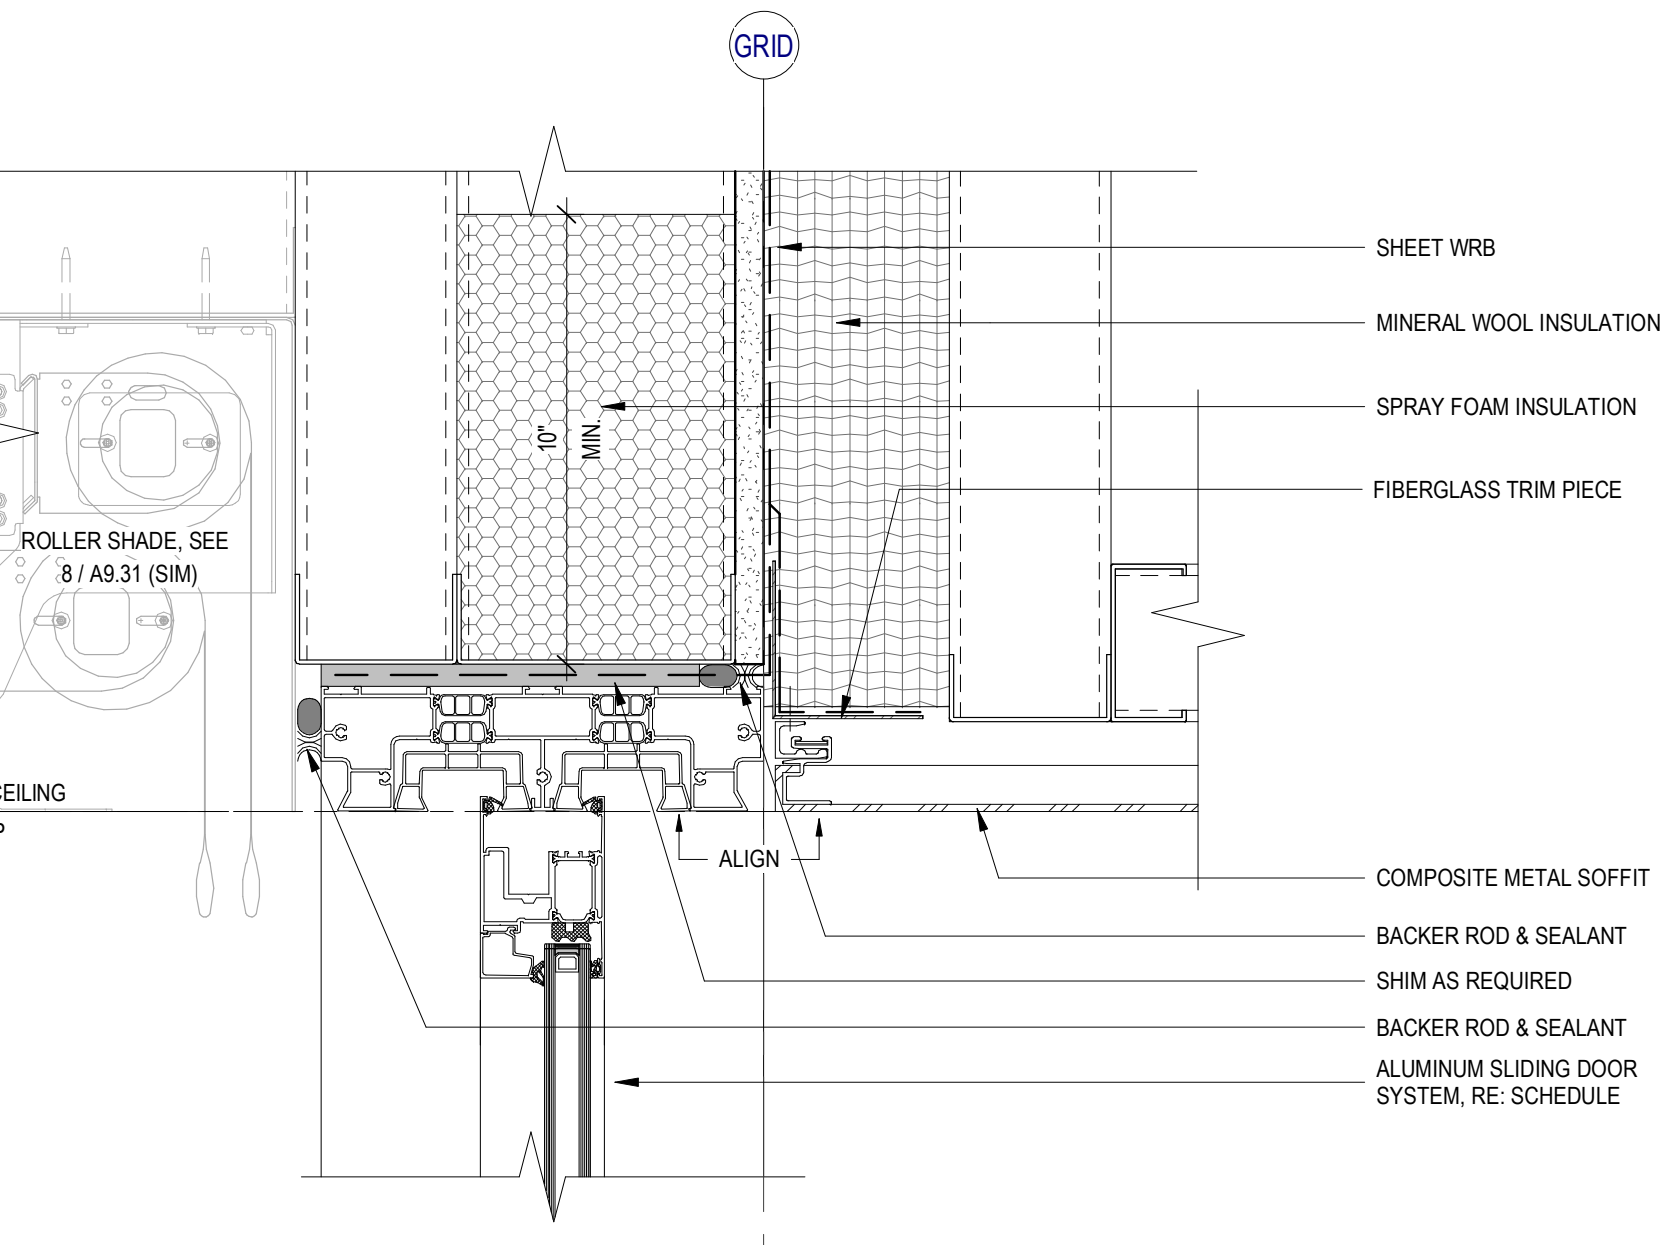
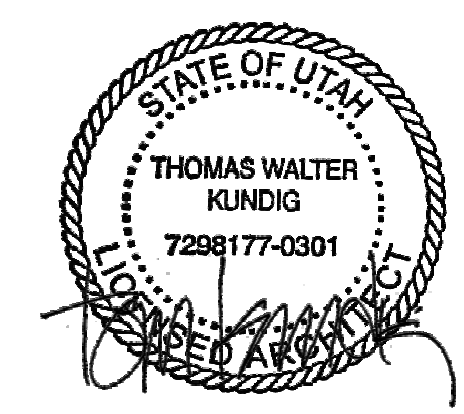
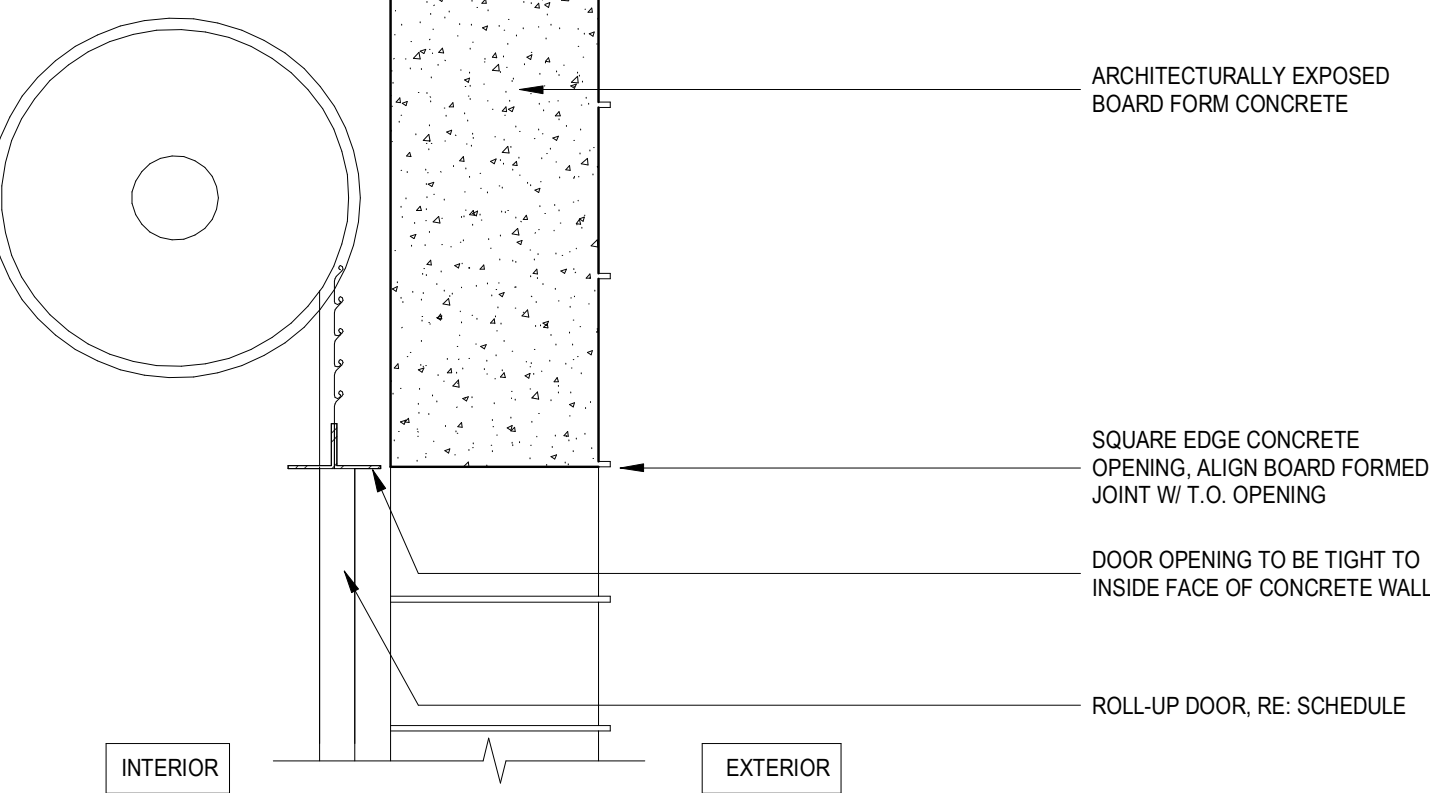
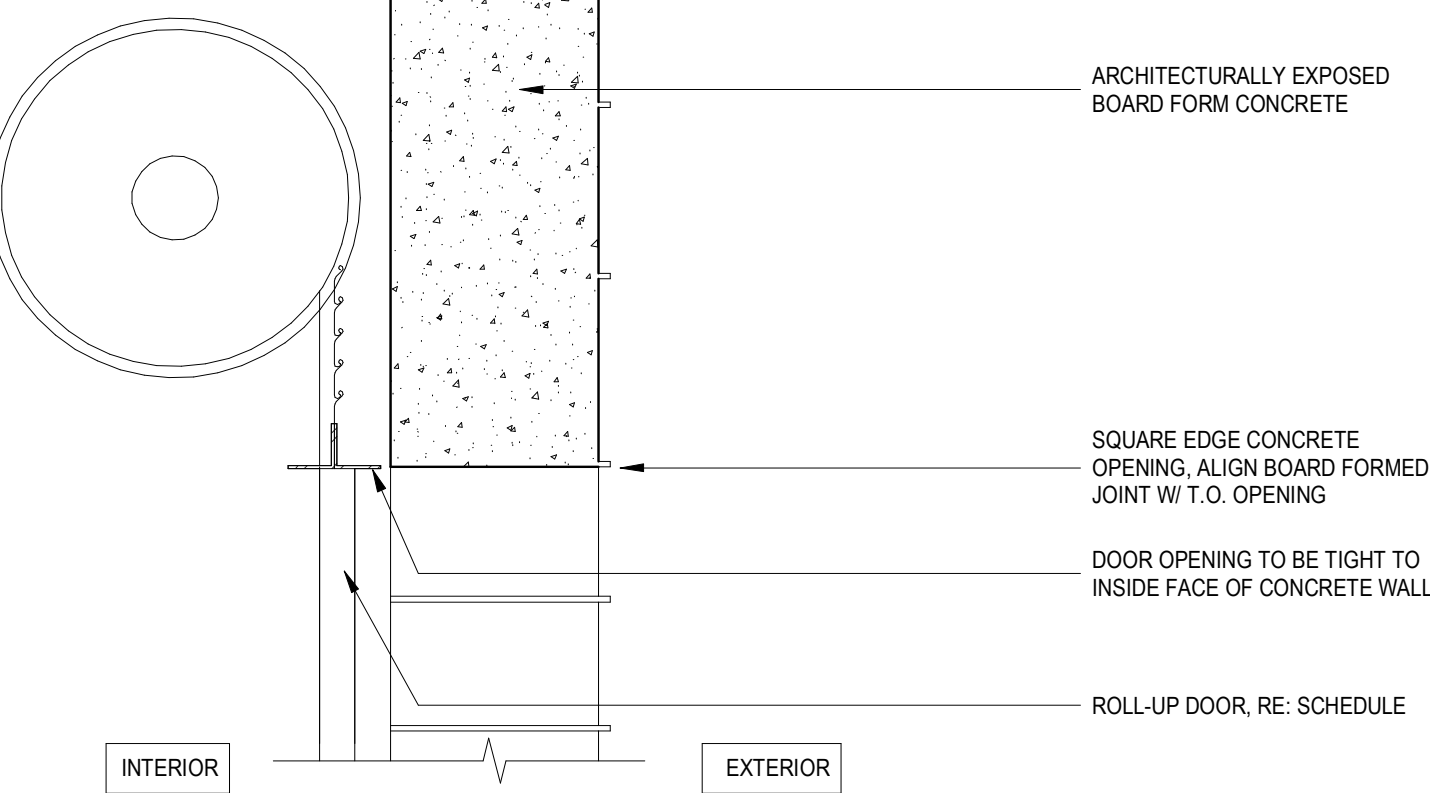
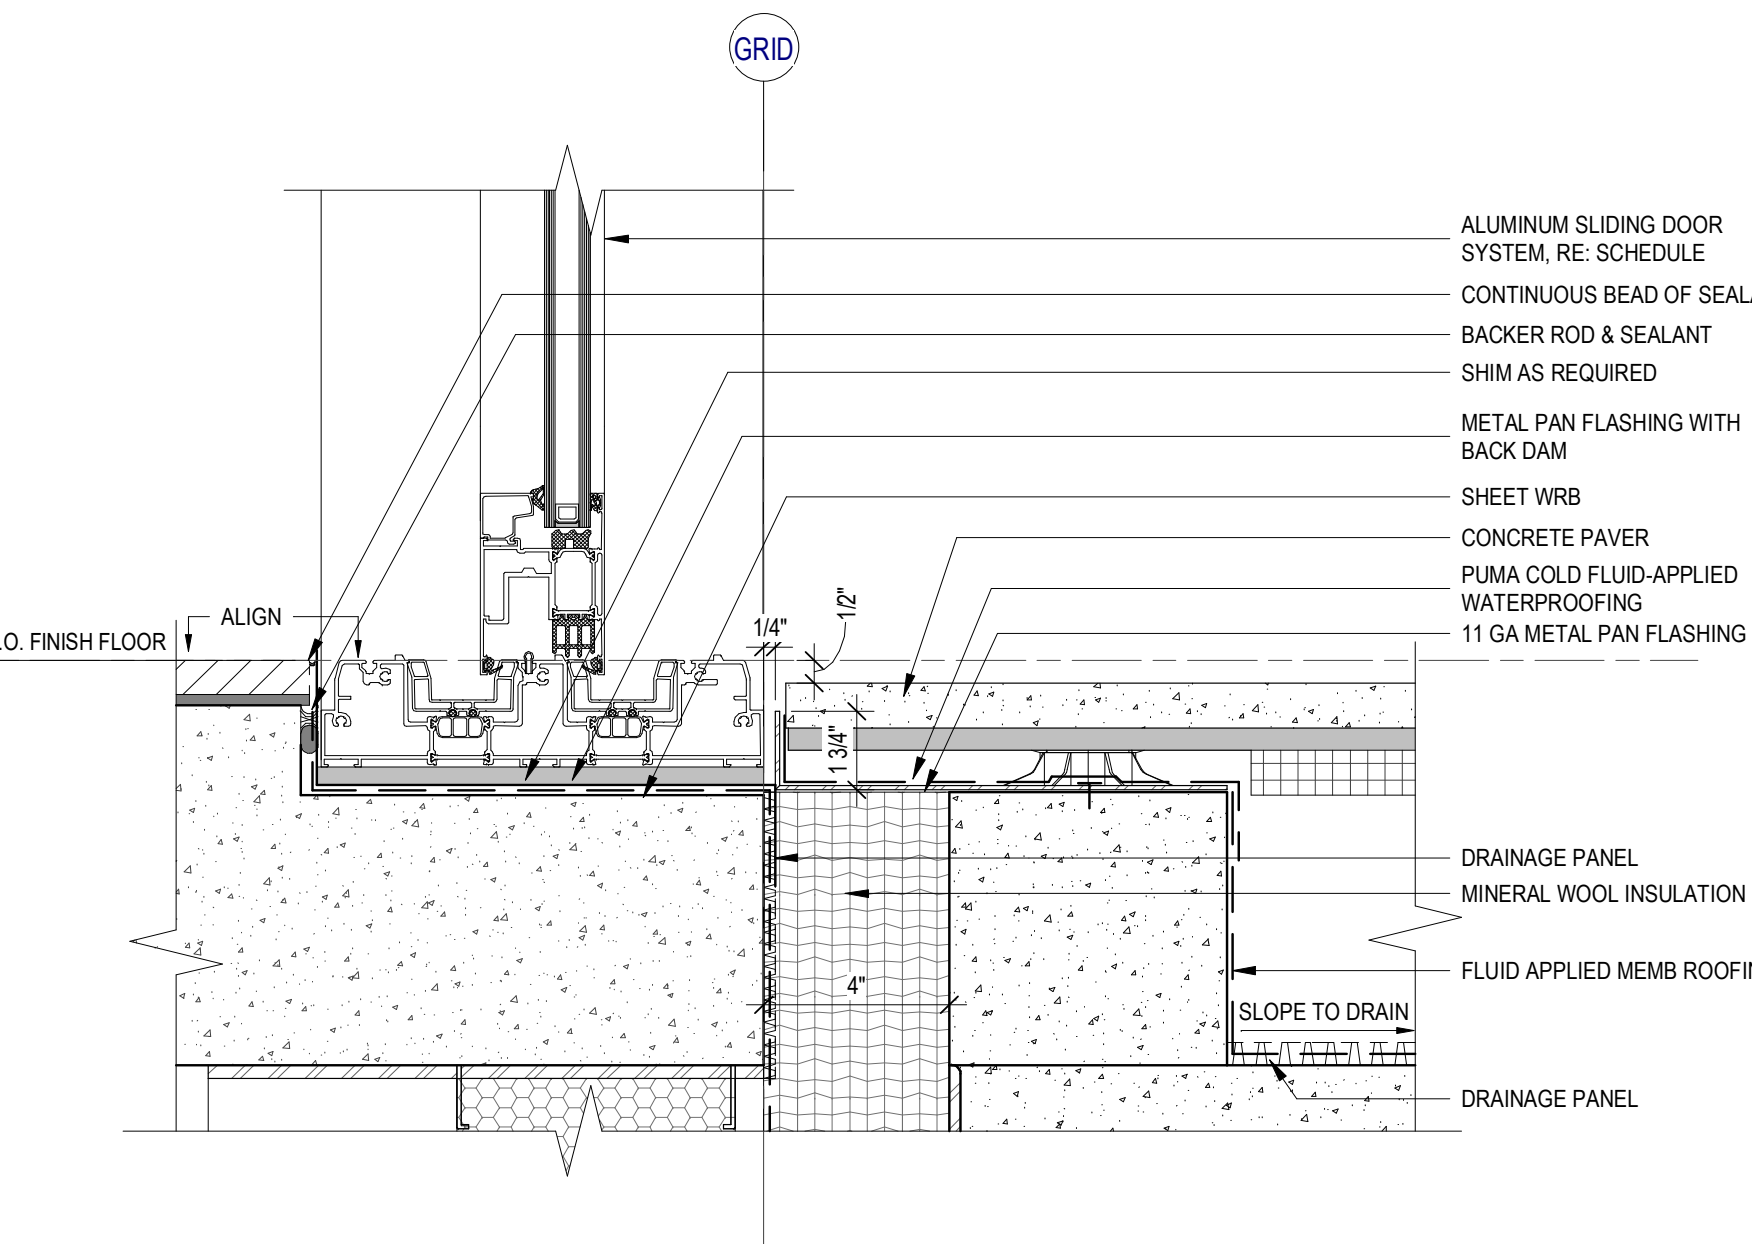
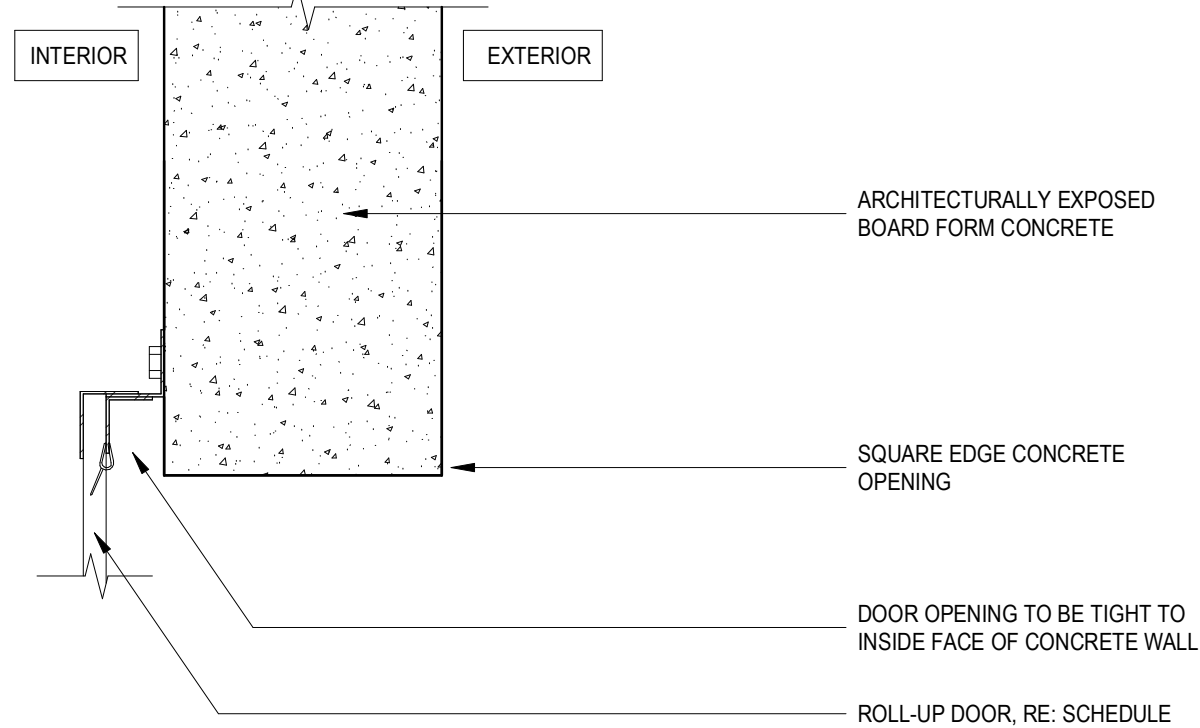
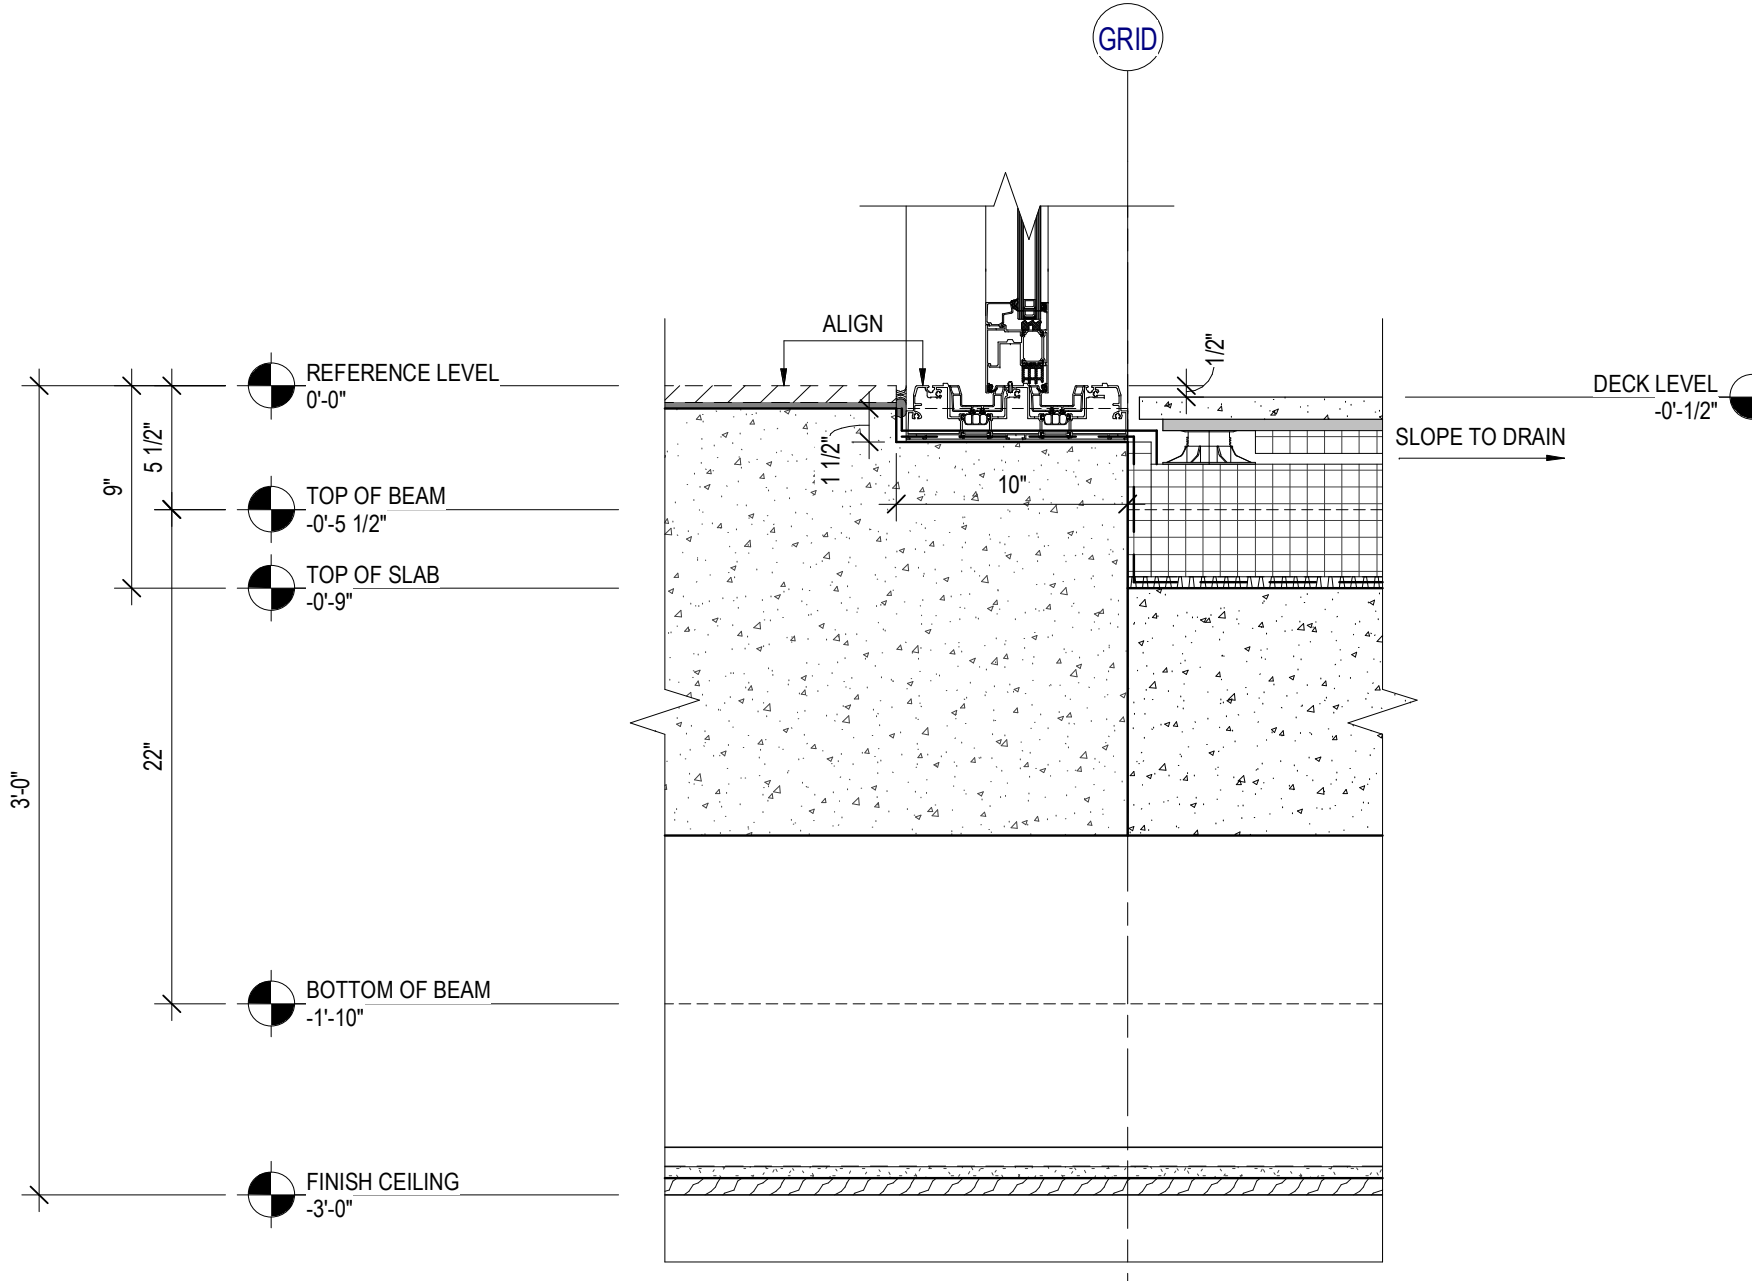


| | | | | | | | | | | | |
|--|--|--|---|--|--|---|---|---|---|--|---|
| | | | | | |  | 4 | TYP. SLIDING DOOR JAMB SCALE: 3" = 1'-0" |  | |  <div>100 South Jackson St., Suite 600 Seattle, Washington 98101 USA +1 206 824 5870 olsonkundig.com</div> <div>Olson Kundig</div> <div>SOMMET BLANC 5900 PARSONS AVE PARK CITY, UT 84060</div> |
| | | | | | | | | | | | |
| | | | 7 | SLIDING DOOR JAMB @ INTERIOR CORNER SCALE: 1 1/2" = 1'-0" | |  | | | | | <div>Pool Consultant Cloward H2O 2096 N University Ave., Suite 290 Provo, UT 84604</div> <div>Landscape Architect EPG Design 6949 South High Tech Drive, Suite 100 Midvale, Utah 84047</div> <div>Specifications Writer Friday Group 88 Mainelli Road Middlebury, VT</div> <div>Code Consultant Holmes 800 1st Avenue, Suite 200A Seattle, WA 98104</div> <div>Fire Protection Engineer Jensen Hughes One Research Drive, Suite 305C Westborough, MA 01581</div> <div>Vertical Transportation Consultant Lerch Bates 19515 North Creek Parkway, Suite 304 Bellevue, WA 98011</div> <div>Structural Engineer Magnusson Klemencic Associates 1301 6th Ave., Suite 3200 Seattle, WA 98101</div> <div>Lighting Designer Q 1319 SE MLK Blvd., Suite 210 Portland, Oregon 97219</div> <div>Building Envelope Consultant RDM 2101 N 34th St Seattle, WA 98103</div> <div>Accessibility Consultant Studio Pacifica 2144 Westlake Ave N, Suite F Seattle, WA 98109</div> <div>MEP Engineer WSP USA 1901 Fourth Ave., Suite 3100 Seattle, WA 98154</div> |
| | | | 6 | PARKING GARAGE DOOR - HEAD DETAIL SCALE: 1 1/2" = 1'-0" | |  | | | | | |
| | | | 2 | TYP. SLIDING DOOR SILL @ PC DECK SCALE: 3" = 1'-0" | |  | | | | | |
| | | | 5 | PARKING GARAGE DOOR - JAMB DETAIL SCALE: 1 1/2" = 1'-0" | |  | | | | | |
| | | | 1 | DETAIL SECTION - SLIDING DOOR THRESHOLD @ DROP SLAB SCALE: 1 1/2" = 1'-0" | |  | | | | | |
| | | | | | | | | | | | <div>principal architect...TK, KM project manager...TM, JB, SL, MD drawn by...SK, SS, JR, CP, EA checked by...JB job no. 20562 date 05/17/2024</div> <div>revisions: _____ _____ _____ _____ _____ _____ _____ _____ _____ _____ no. date by</div> <div>IFC SET 2 OF 3 05/17/2024</div> <div>EXTERIOR DETAILS - DOOR DETAILS A8.23</div> |