

Pool Consultant
Cloward H20
2896 N University Ave, Suite 290
Provo, UT 84604

Landscape Architect
EPG Design
6949 South High Tech Drive, Suite 100
Midvale, Utah 84047

Friday Group
88 Mainelli Road
Middlebury, VT

Code Consultant
Holmes
600 1st Avenue, Suite 200
Seattle, WA 98104

Fire Protection Engineer
Jensen Hughes
One Research Drive, Suite 305C
Westborough, MA 01581

Vertical Transportation Consultant
Lorch Bates
19515 North Creek Parkway, Suite 304
Bothell, WA 98011

Structural Engineer
Magnusson Klemencic Associates
1301 5th Ave, Suite 3200
Seattle, WA 98101

Lighting Designer
O-
1319 SE MLK Blvd, Suite 210
Portland, Oregon 97219

Building Envelope Consultants
RDH
2101 N 34th St
Seattle, WA 98103

Accessibility Consultant
Studio Pacifica
2144 Westlake Ave N, Suite
Seattle, WA 98109

MEP Engineer
WSP USA
1001 Fourth Ave., Suite 3100
Seattle, WA 98154

principal architect	TK, KM
project manager	TM, JB, SL, MD
	SK, SS, JR, CB, E

checked by JB
job no. 20162

revisions:


[illegible]

no.	date	by
-----	------	----


IFC SET 2 OF 3
05/17/2024

EXTERIOR DETAILS -
DECKS, PRECAST


A8.30

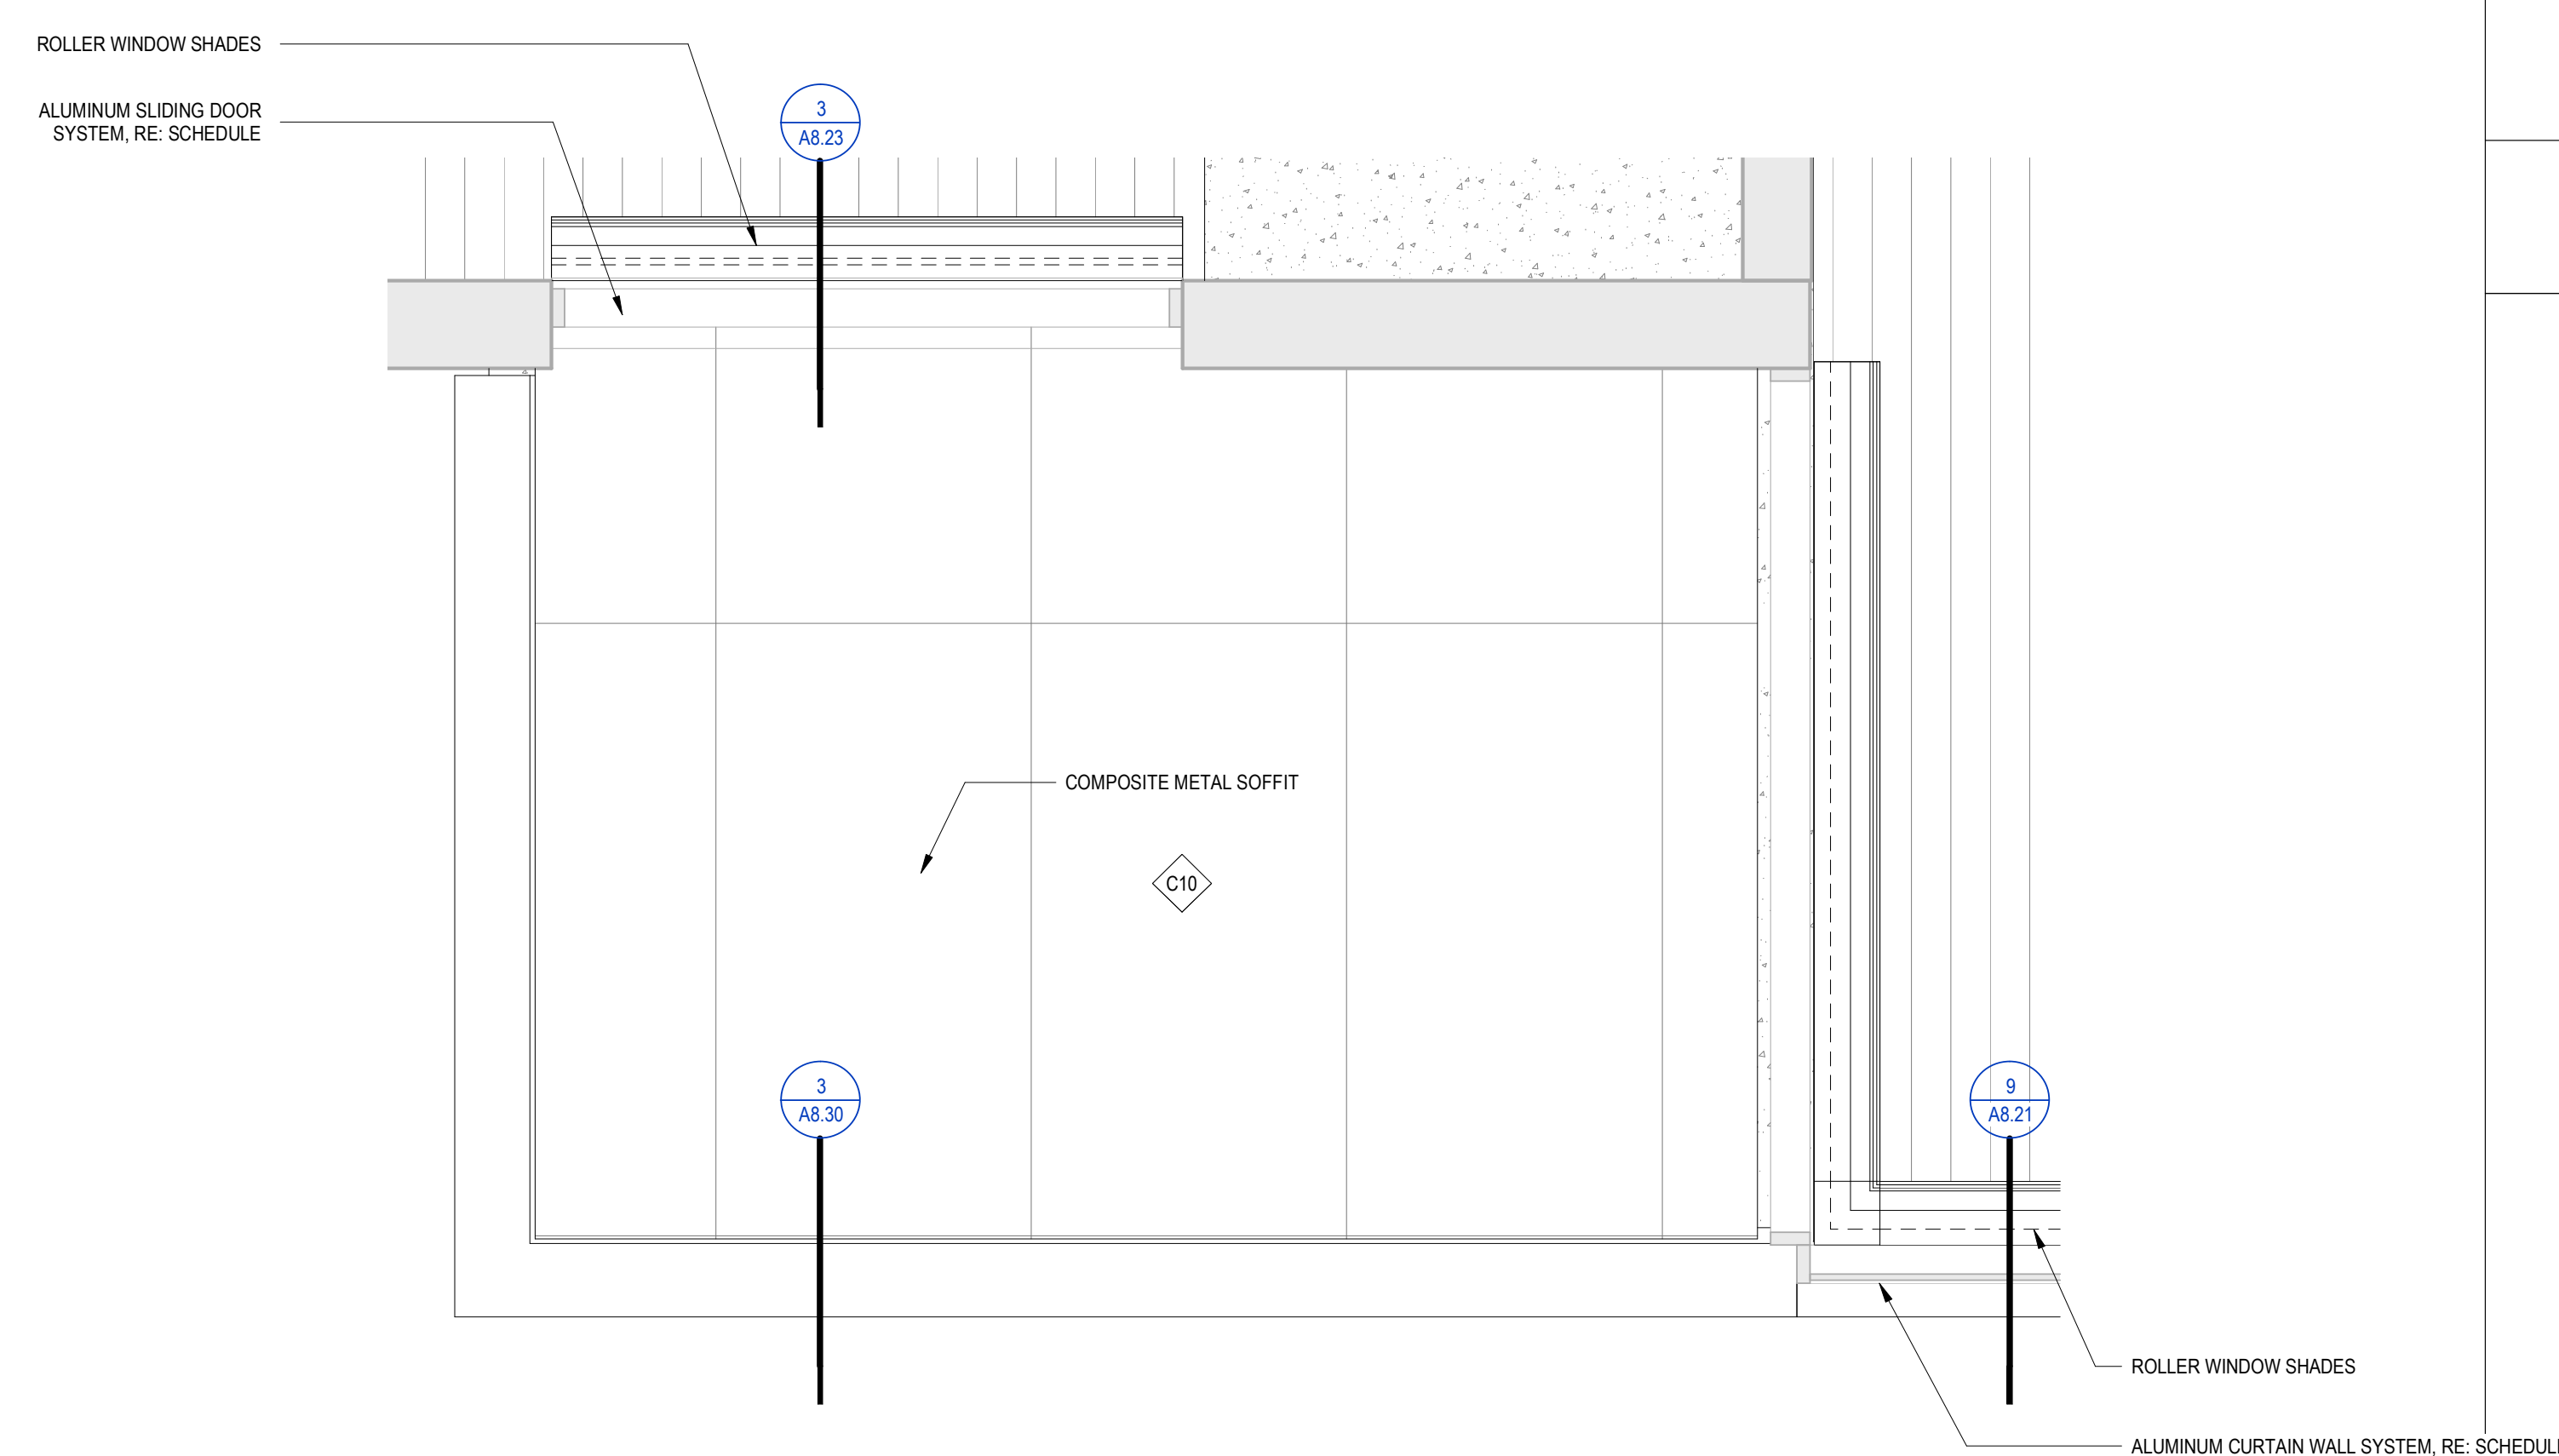


4 TYPICAL ENLARGED DECK RCP
SCALE: 1/2" = 1'-0"

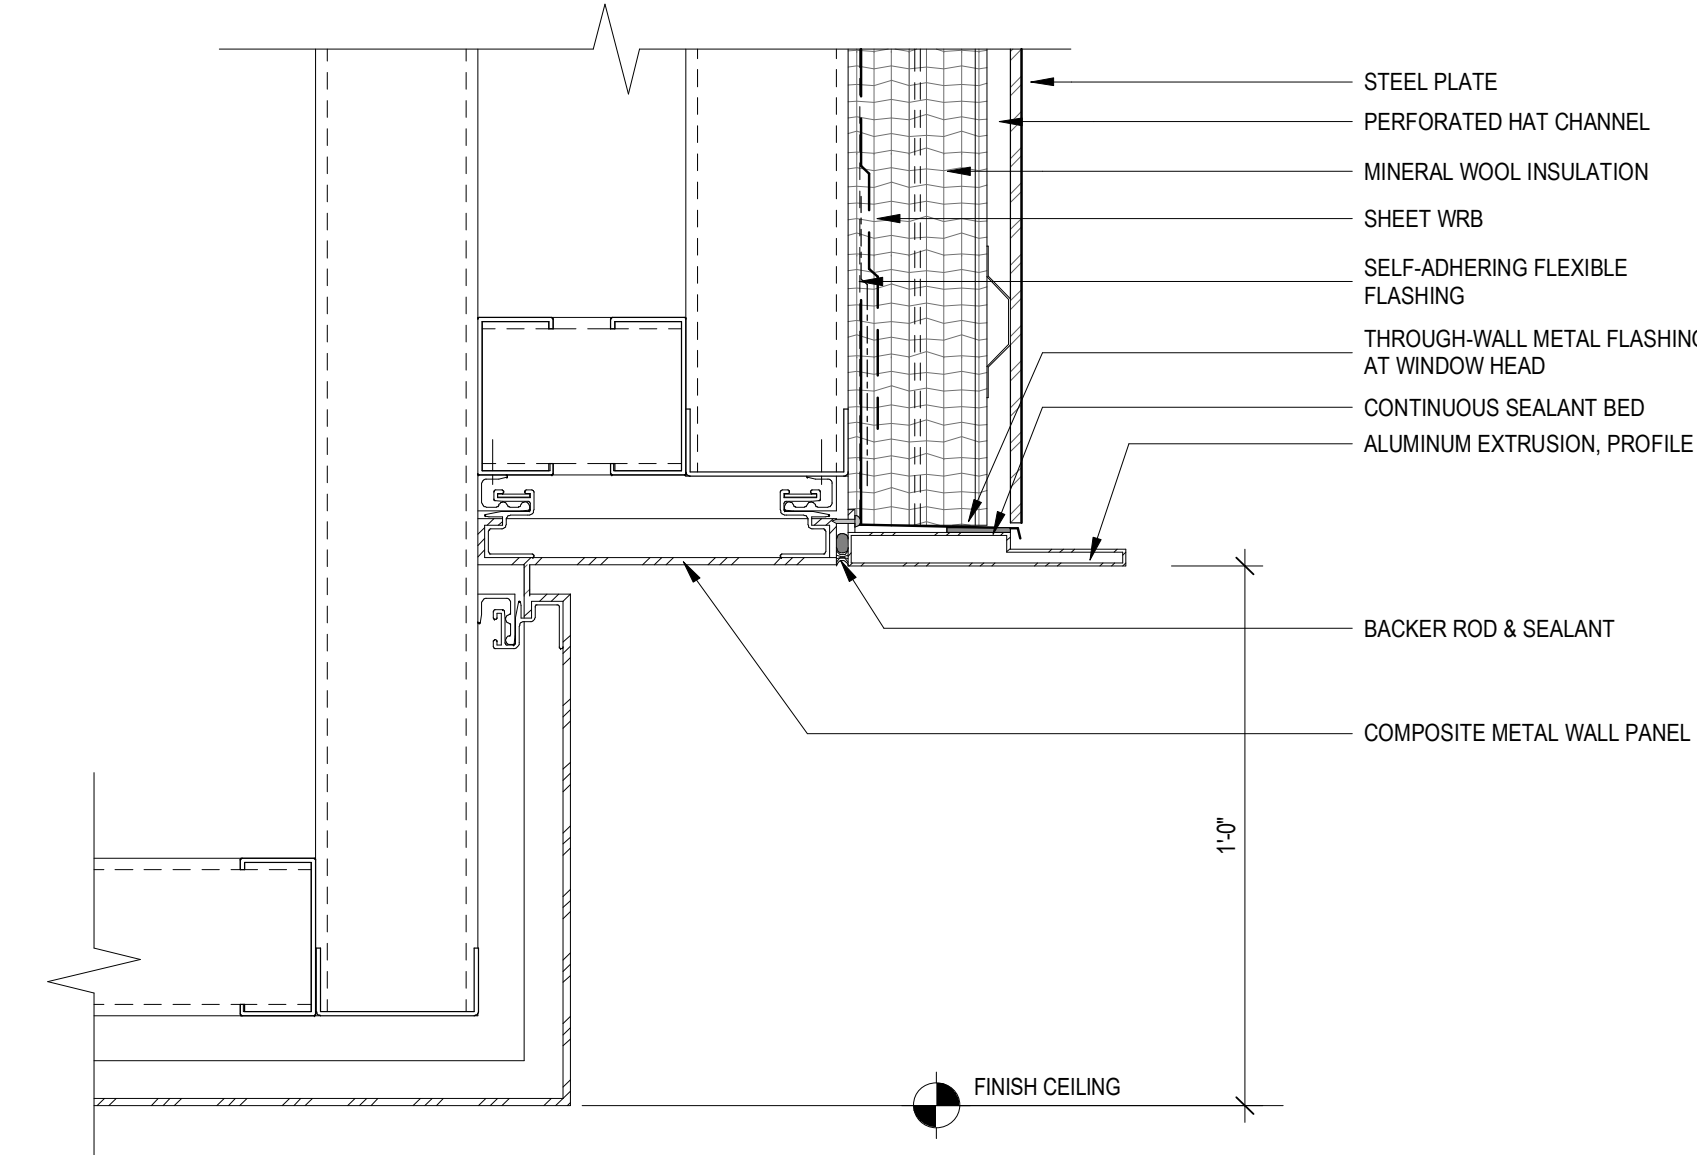


3 SECTION DETAIL @ SOFFIT / BALCONY EDGE

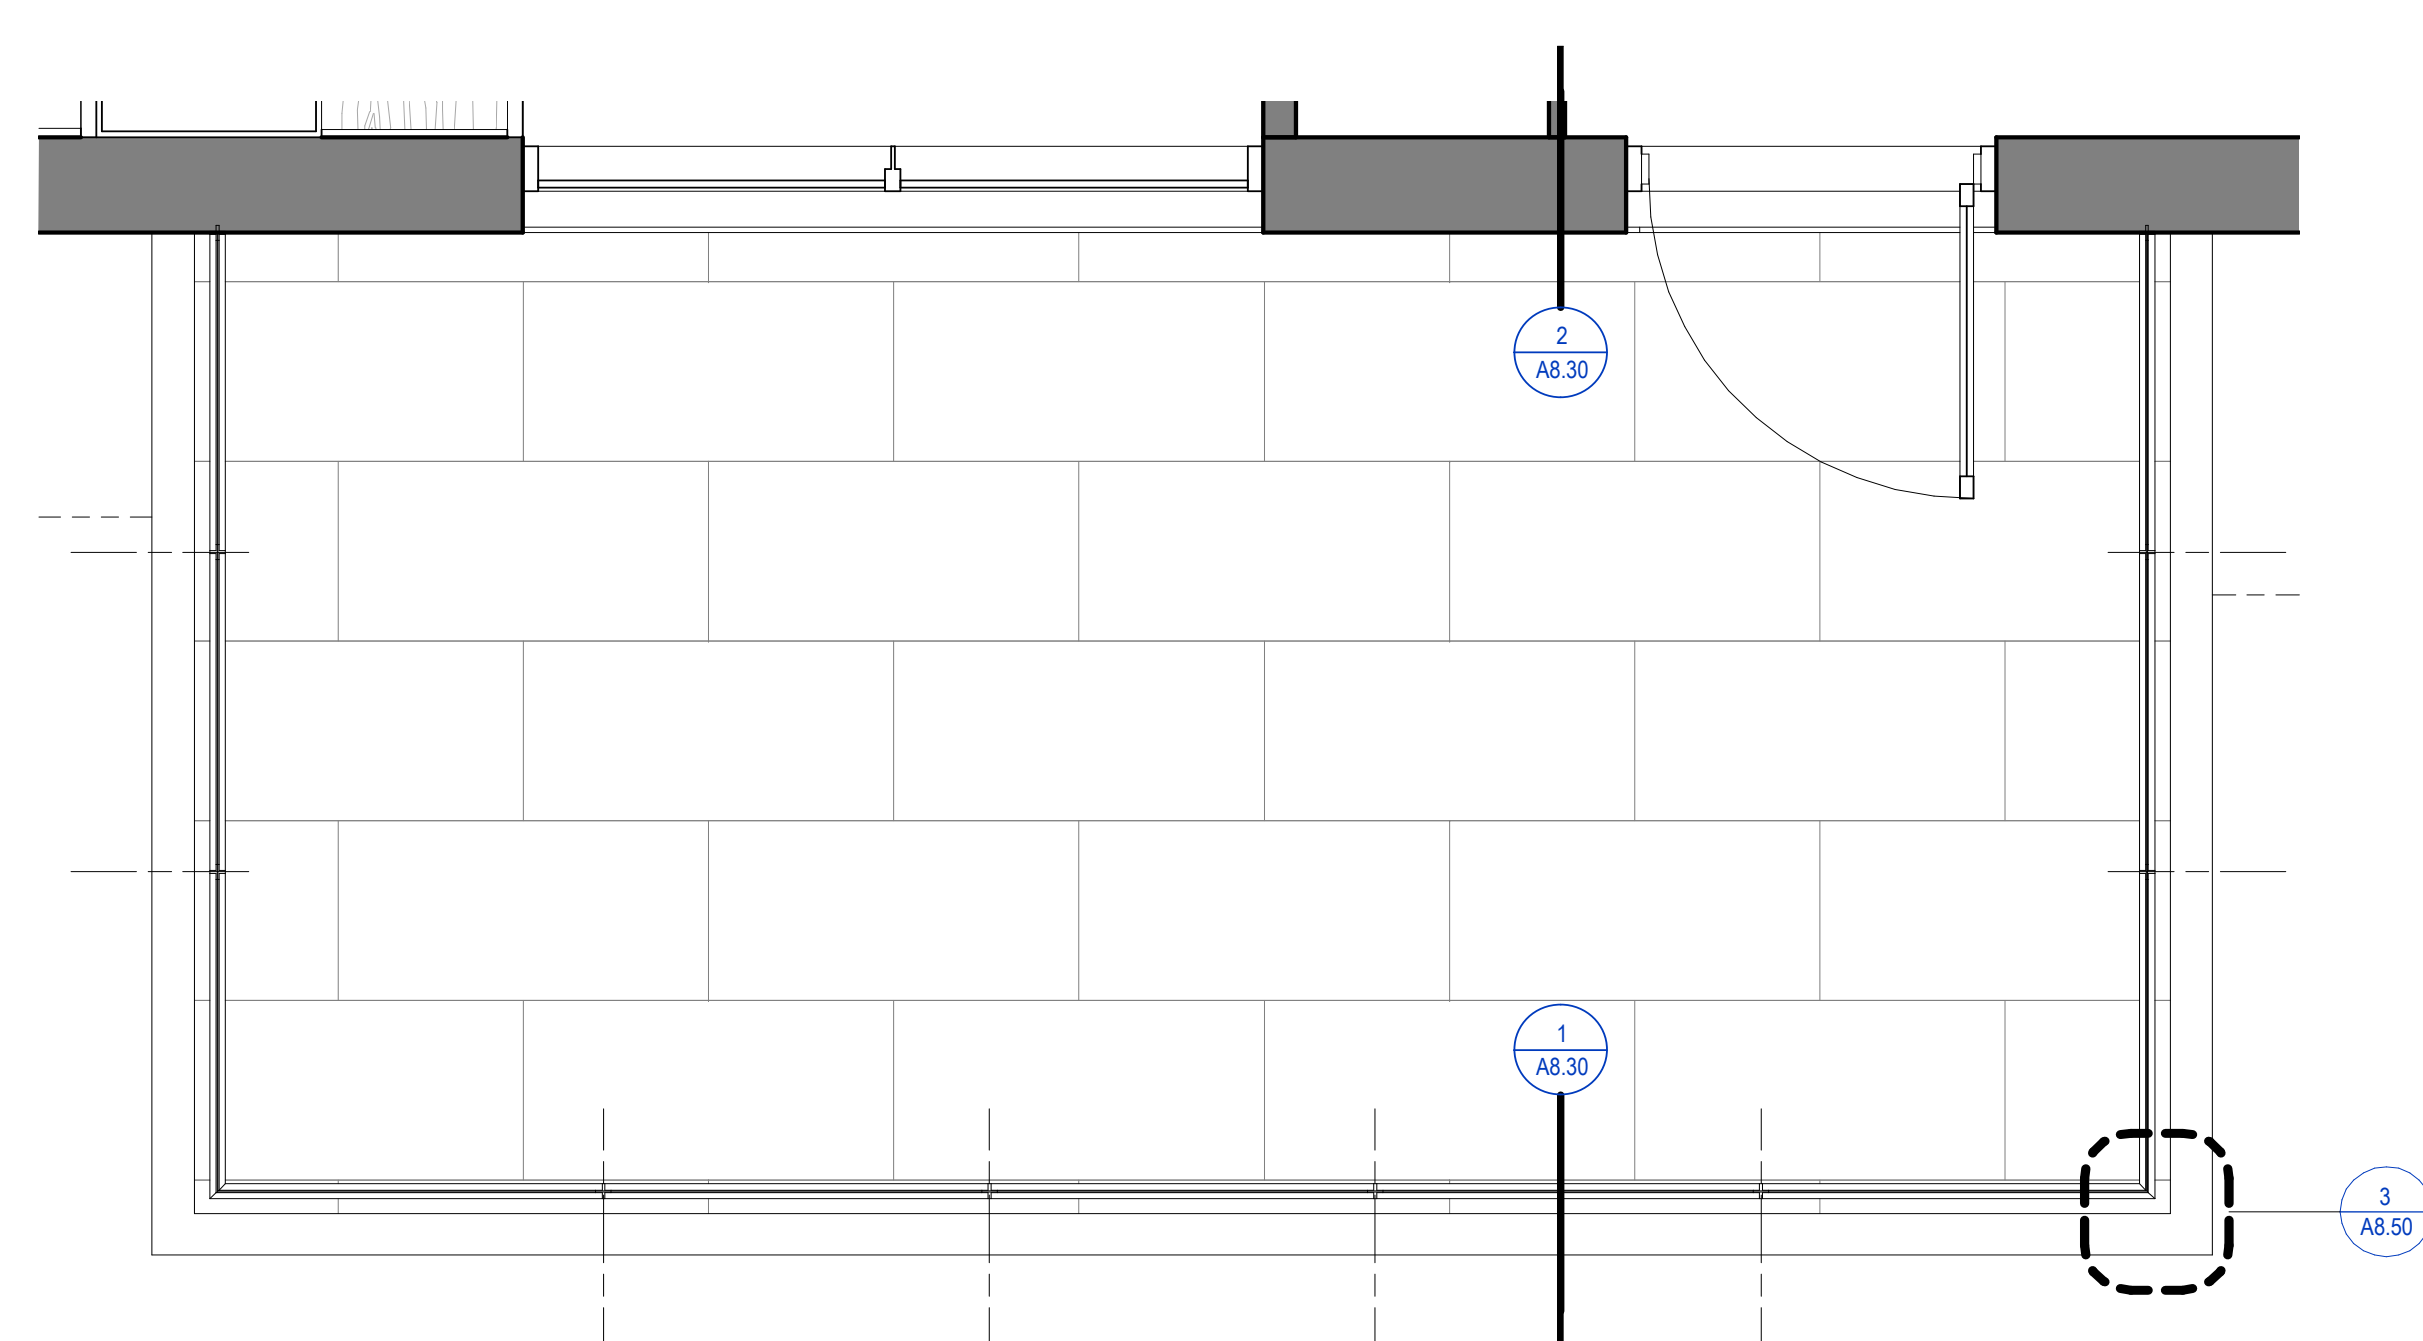


8 ENLARGED PC DECK PLAN - TYPE 4
SCALE: 1/2" = 1'-0"

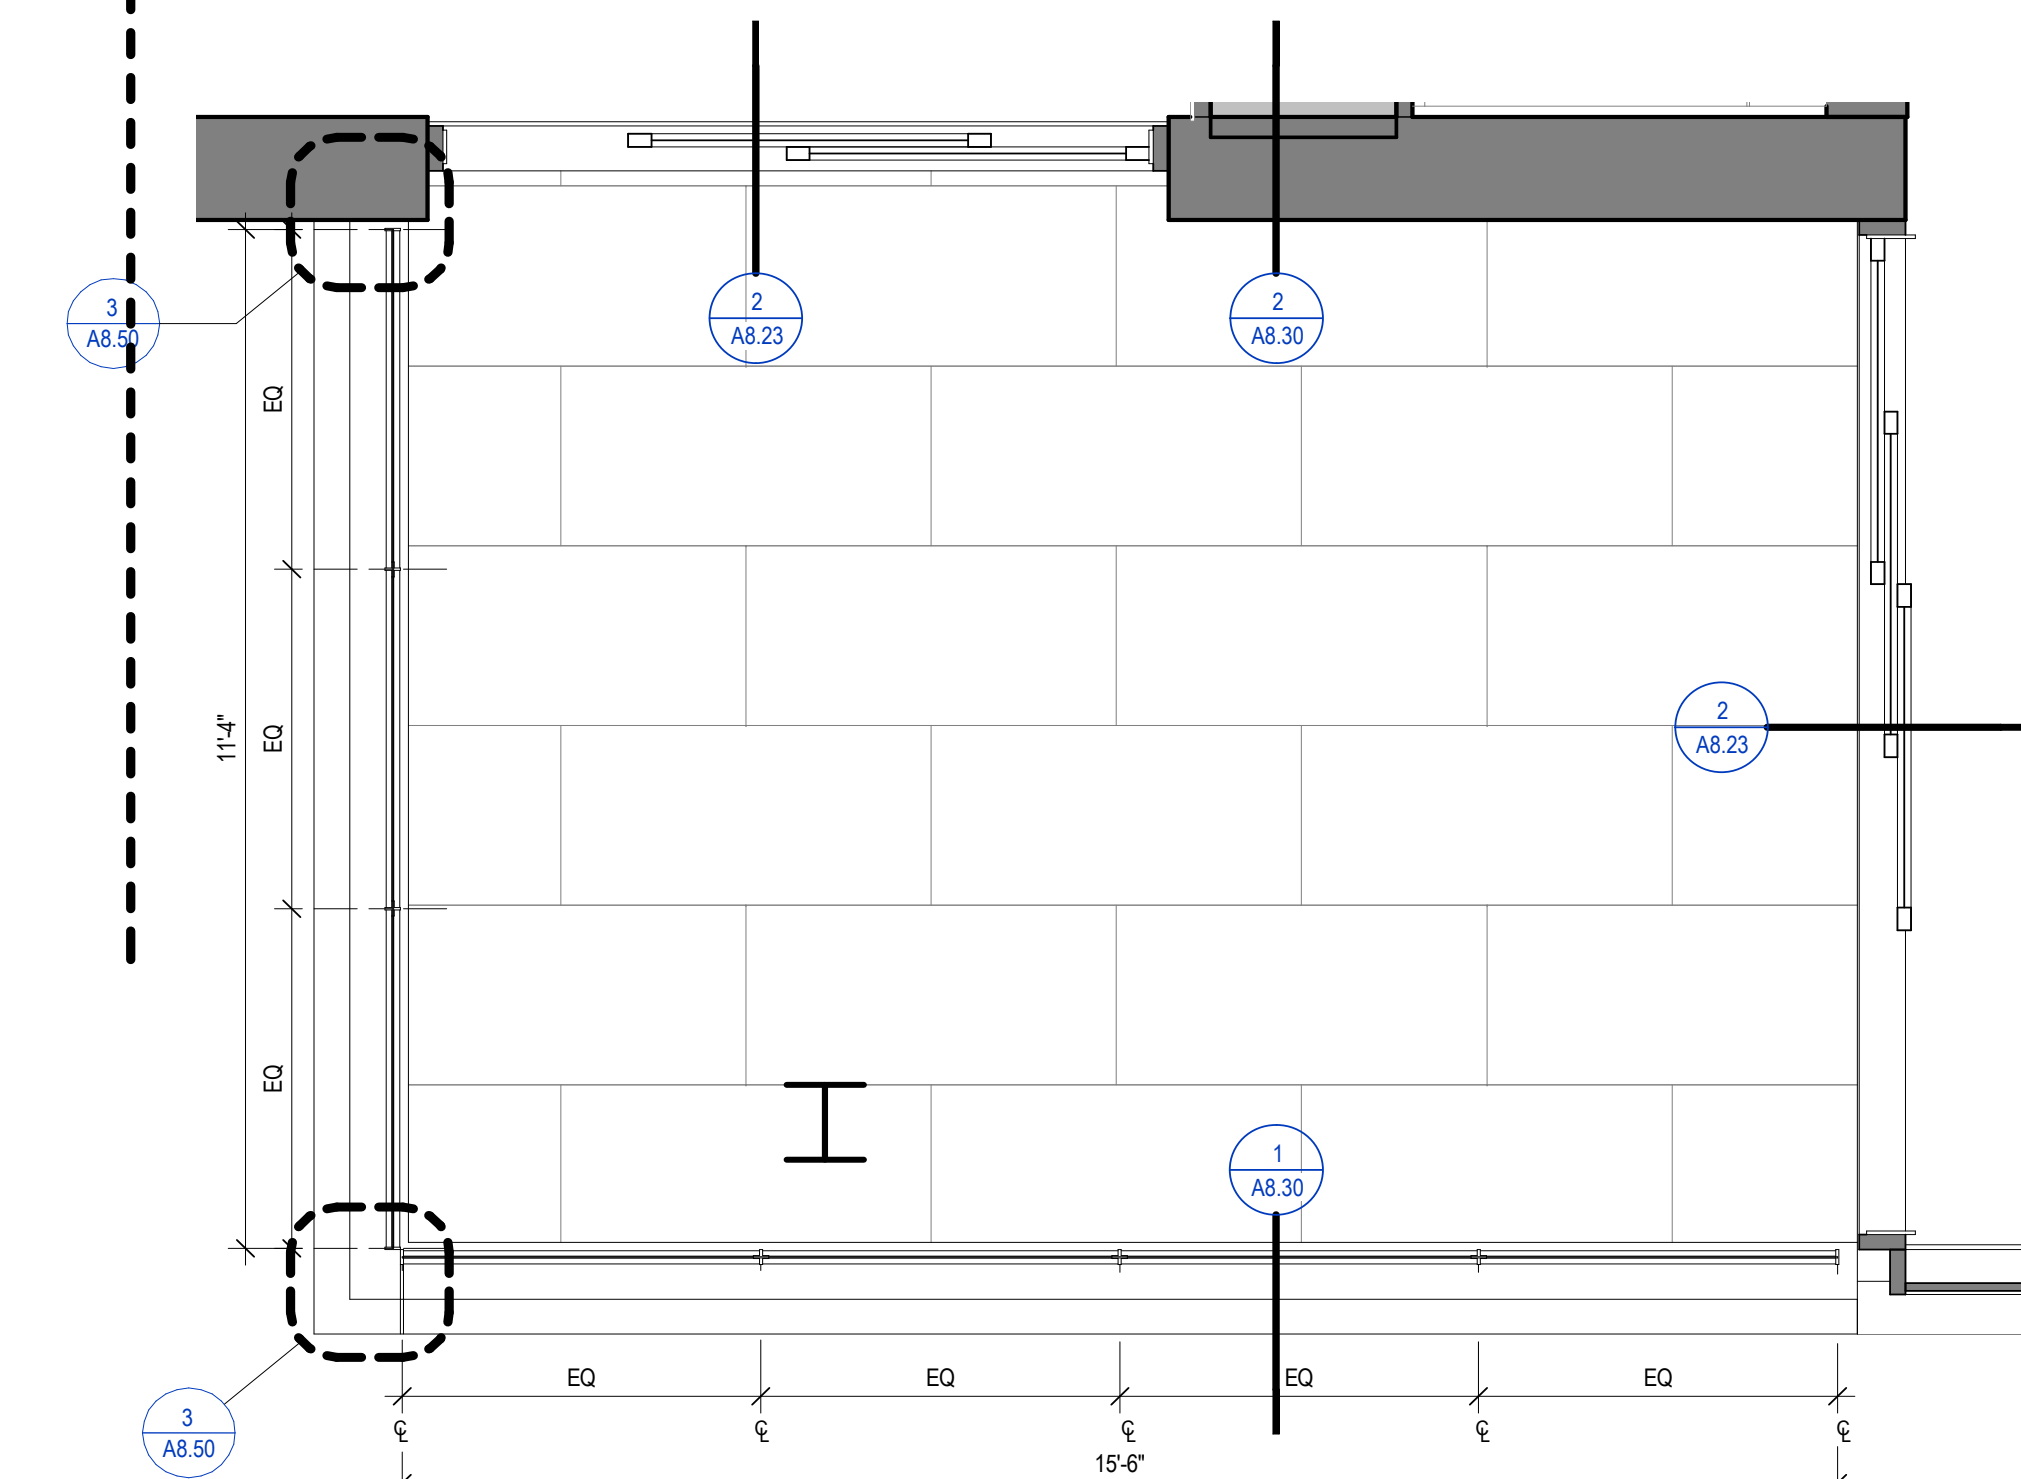


6 ENLARGED PC DECK PLAN - TYPE 2
1/2" = 1'-0"

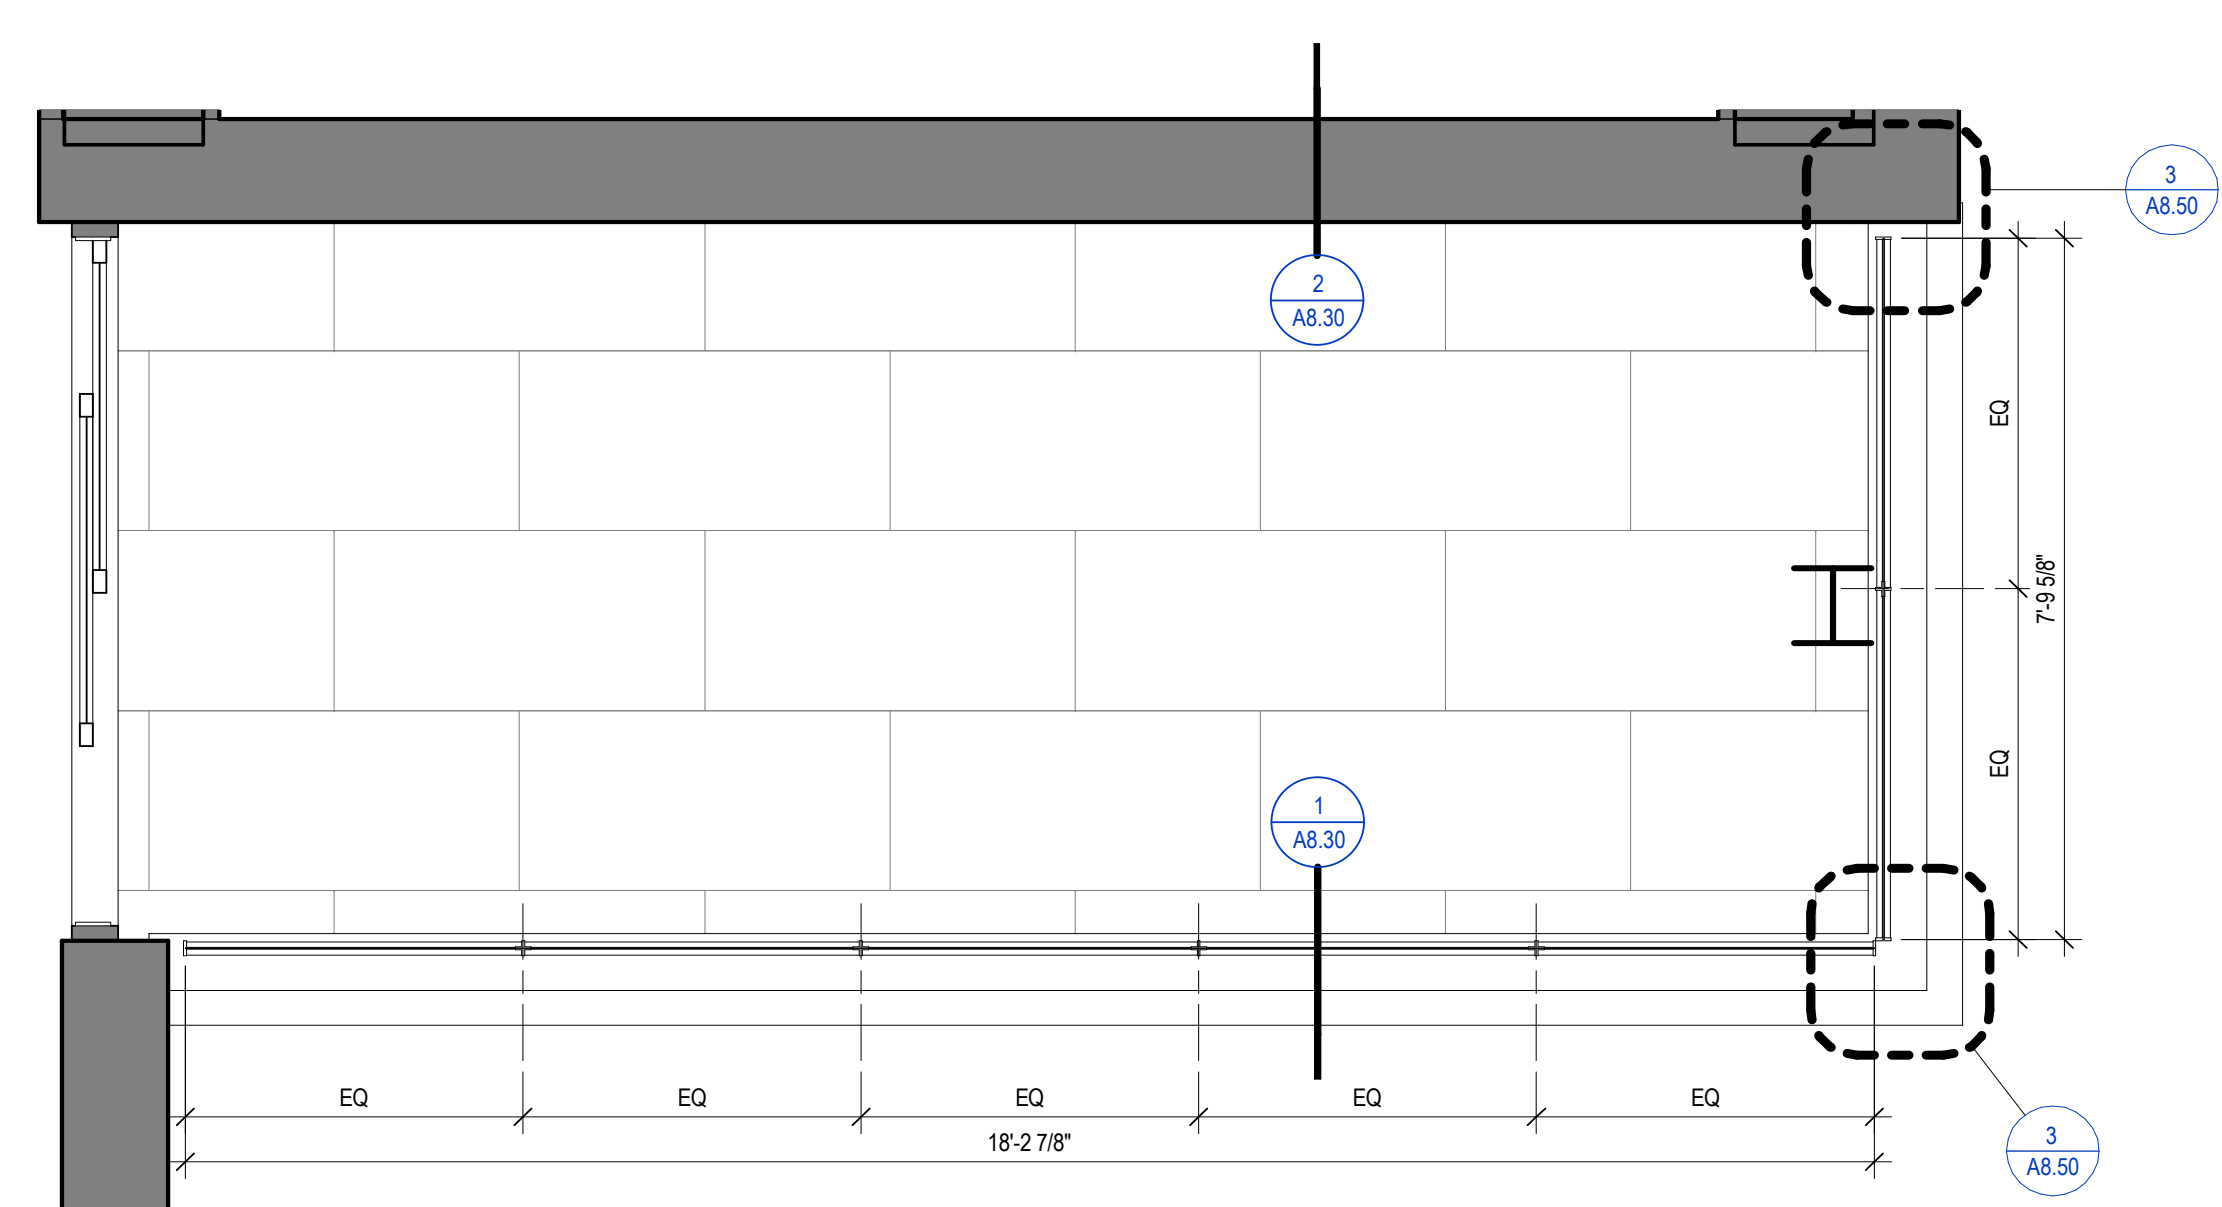


7 ENLARGED PC DECK PLAN - TYPE 3
SCALE: 1/2" = 1'-0"

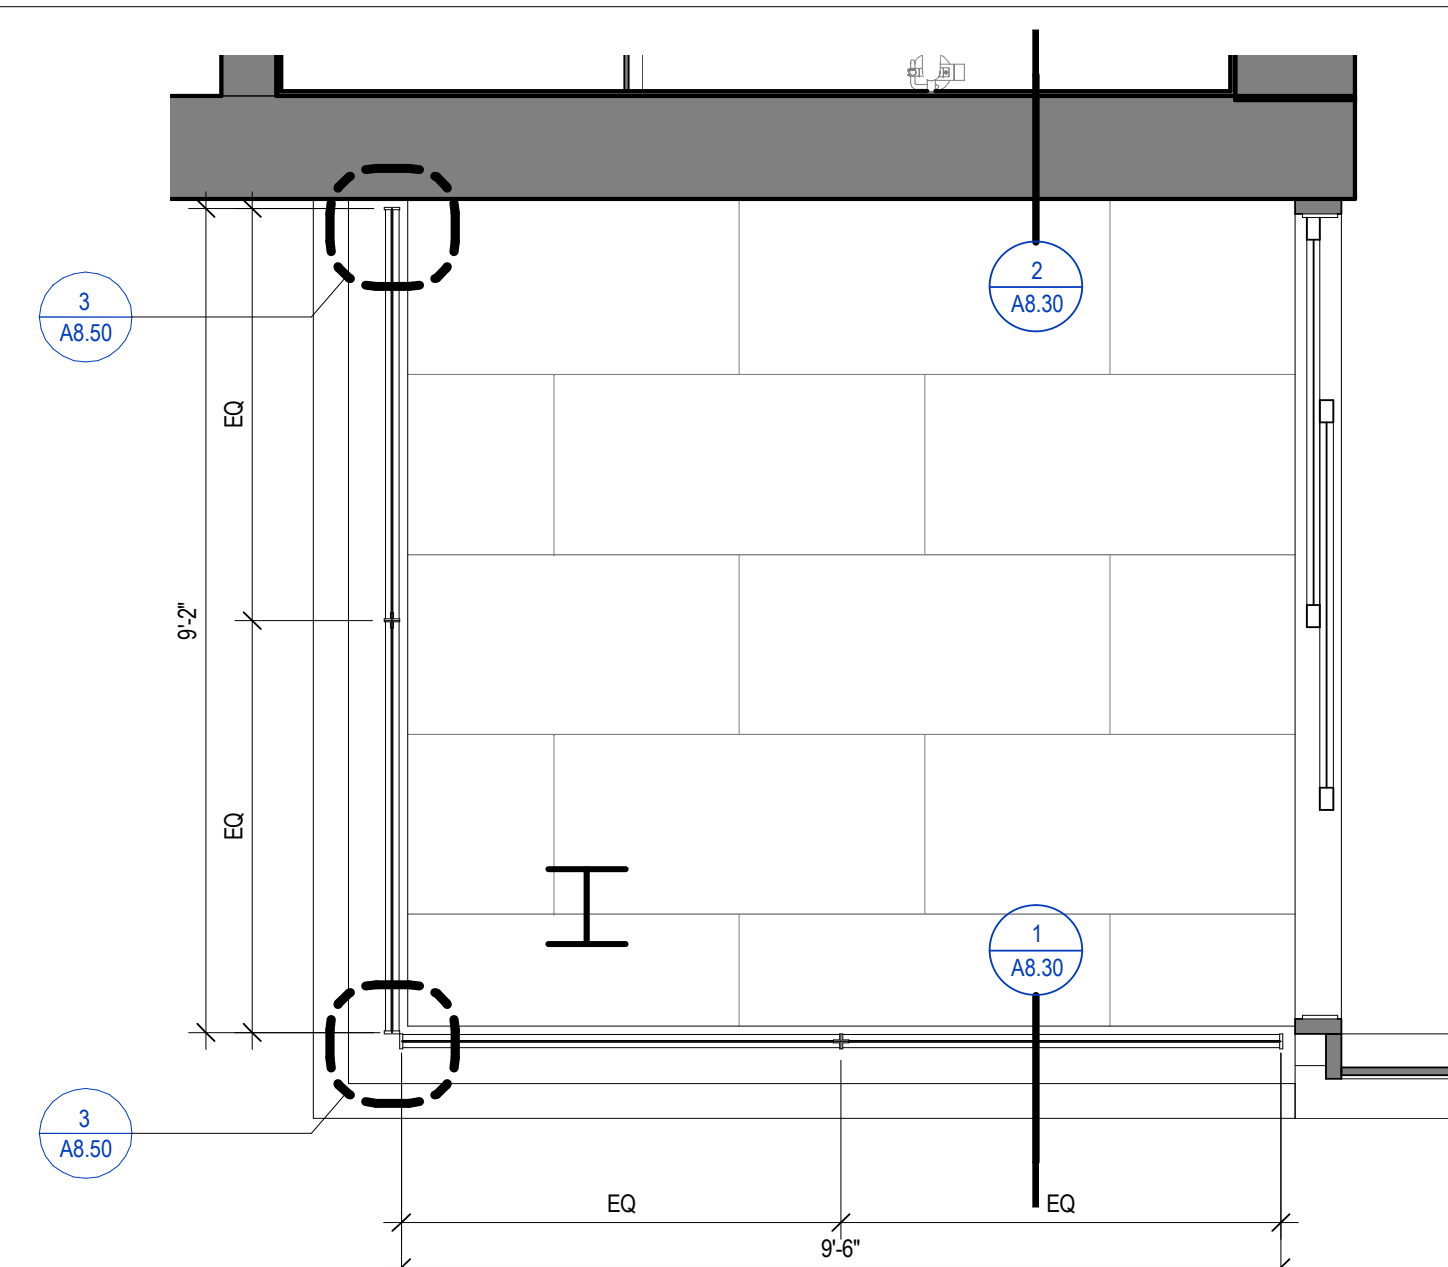

5 ENLARGED PC DECK PLAN - TYPE 1
1/2" = 1'-0"

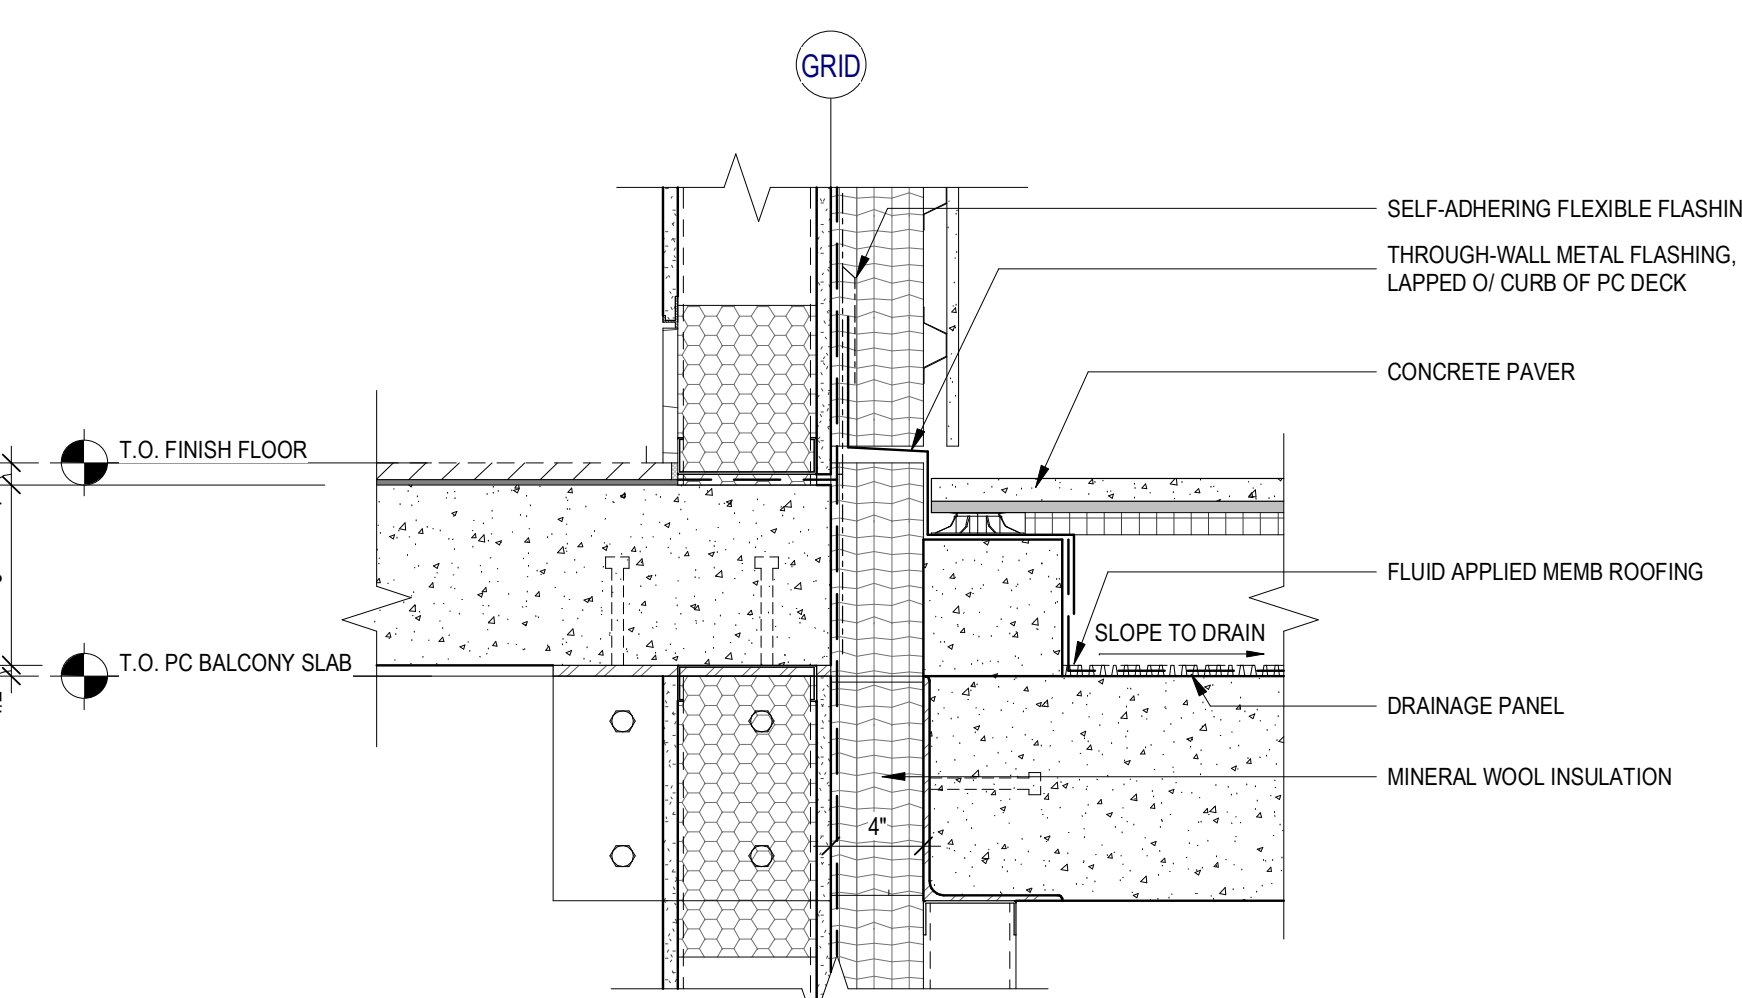

2	PC DECK - SECTION DETAIL @ WALL
---	---------------------------------

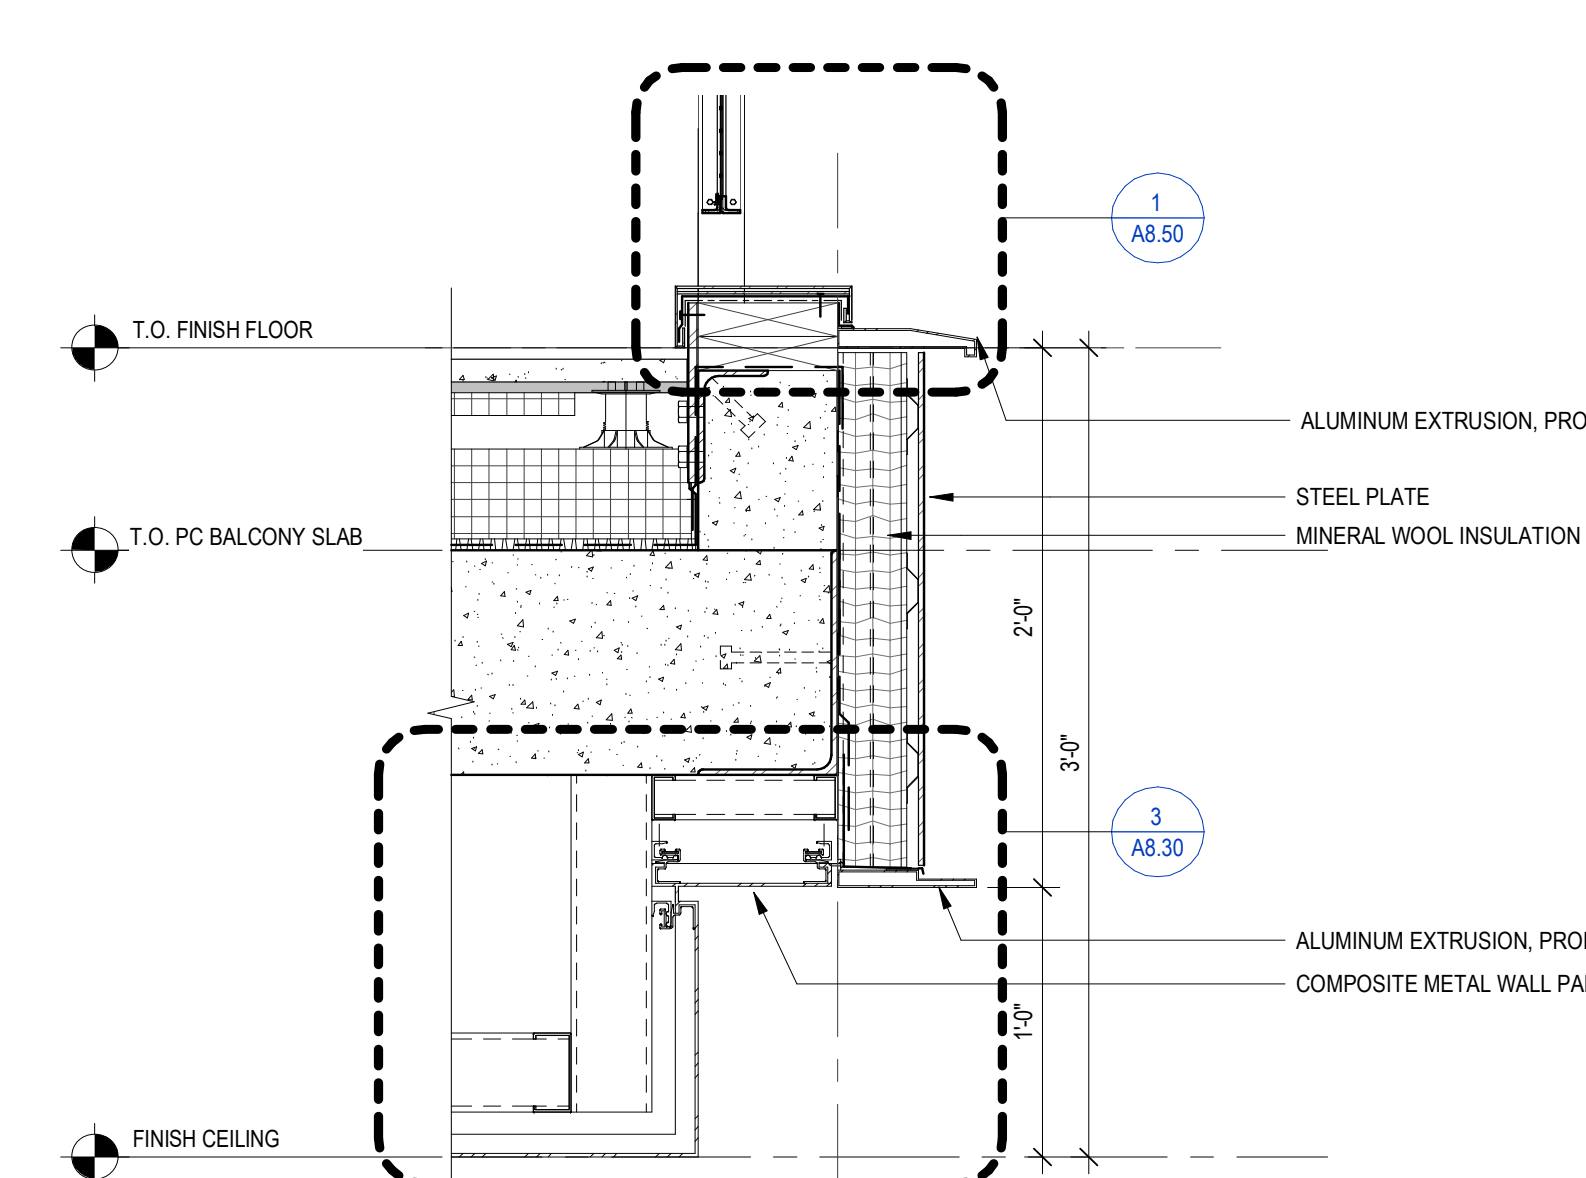

1	PC DECK - EDGE DETAIL AT RAILING
---	----------------------------------