




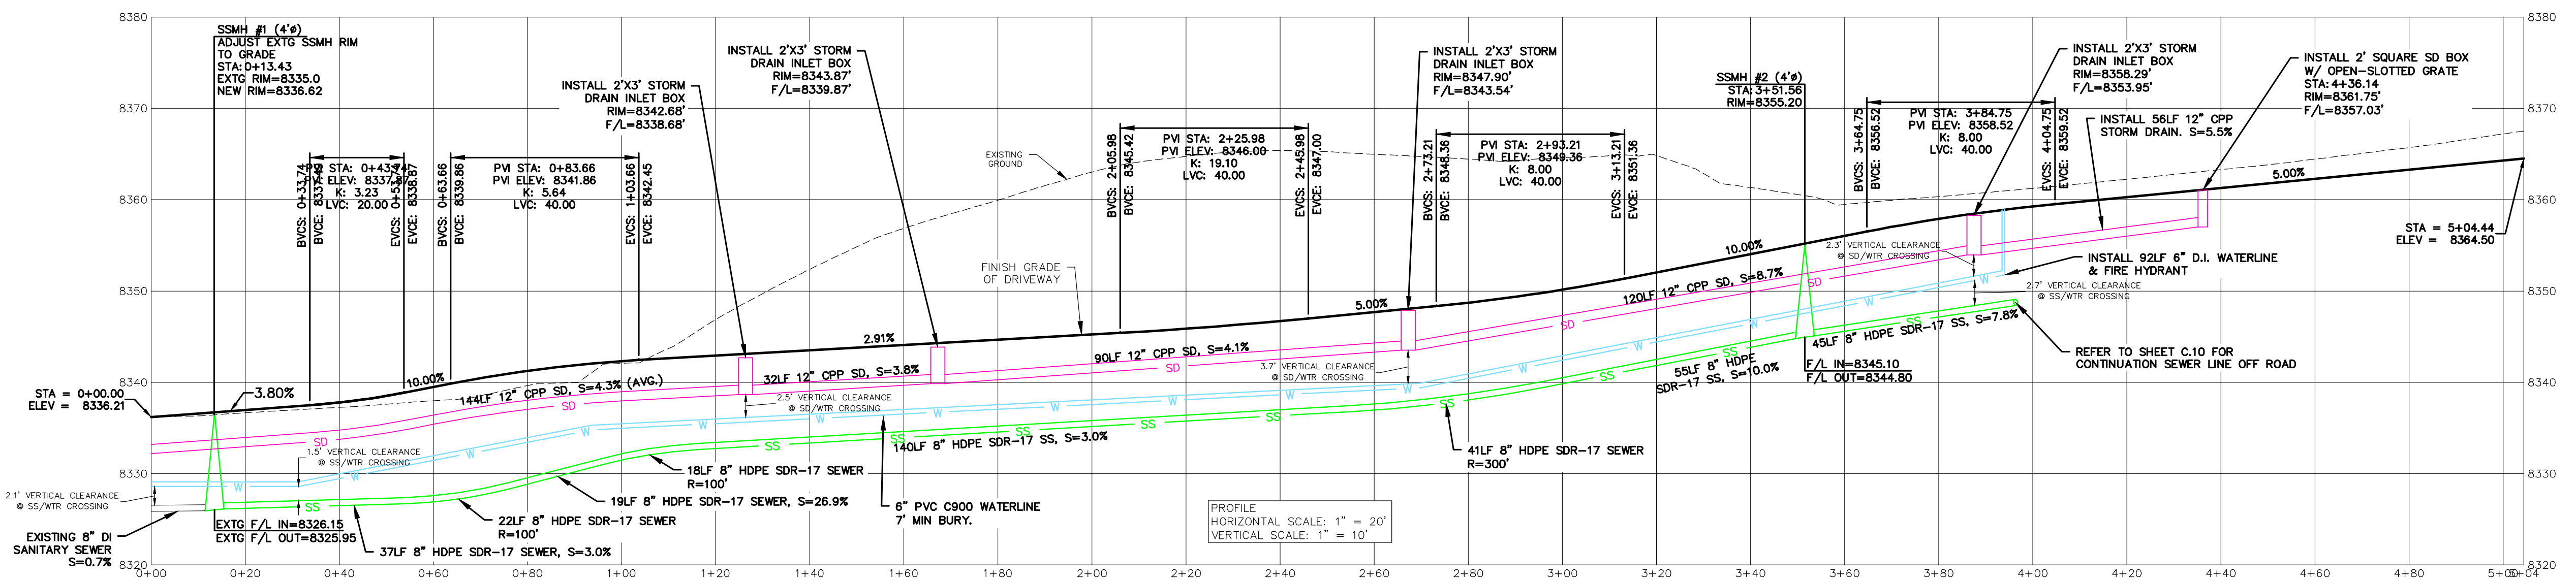

PROPOSED CONDO ROAD PROFILE

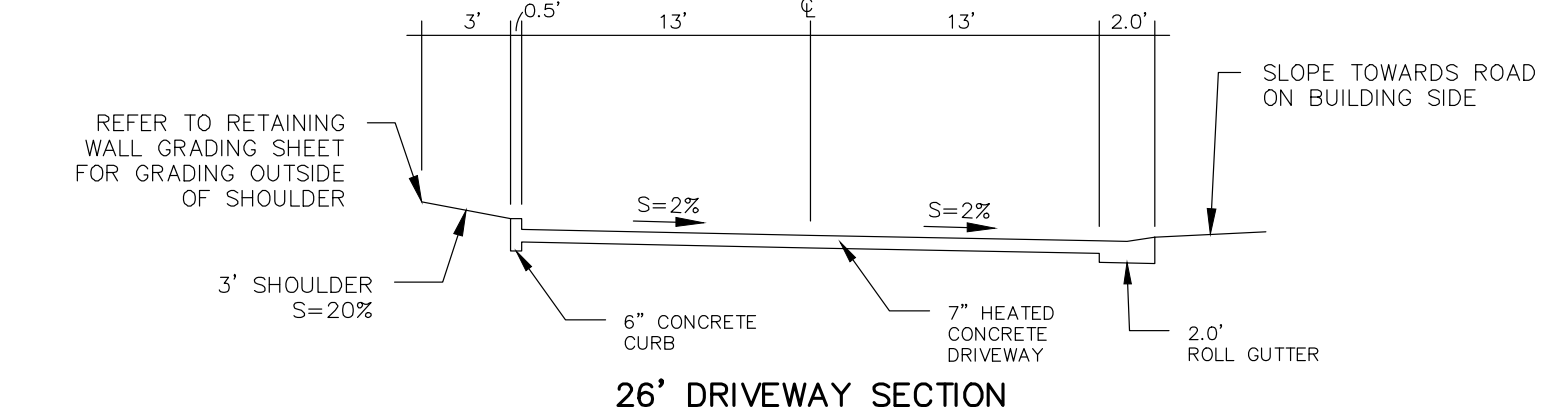


EXISTING ROUNDABOUT PROFILE

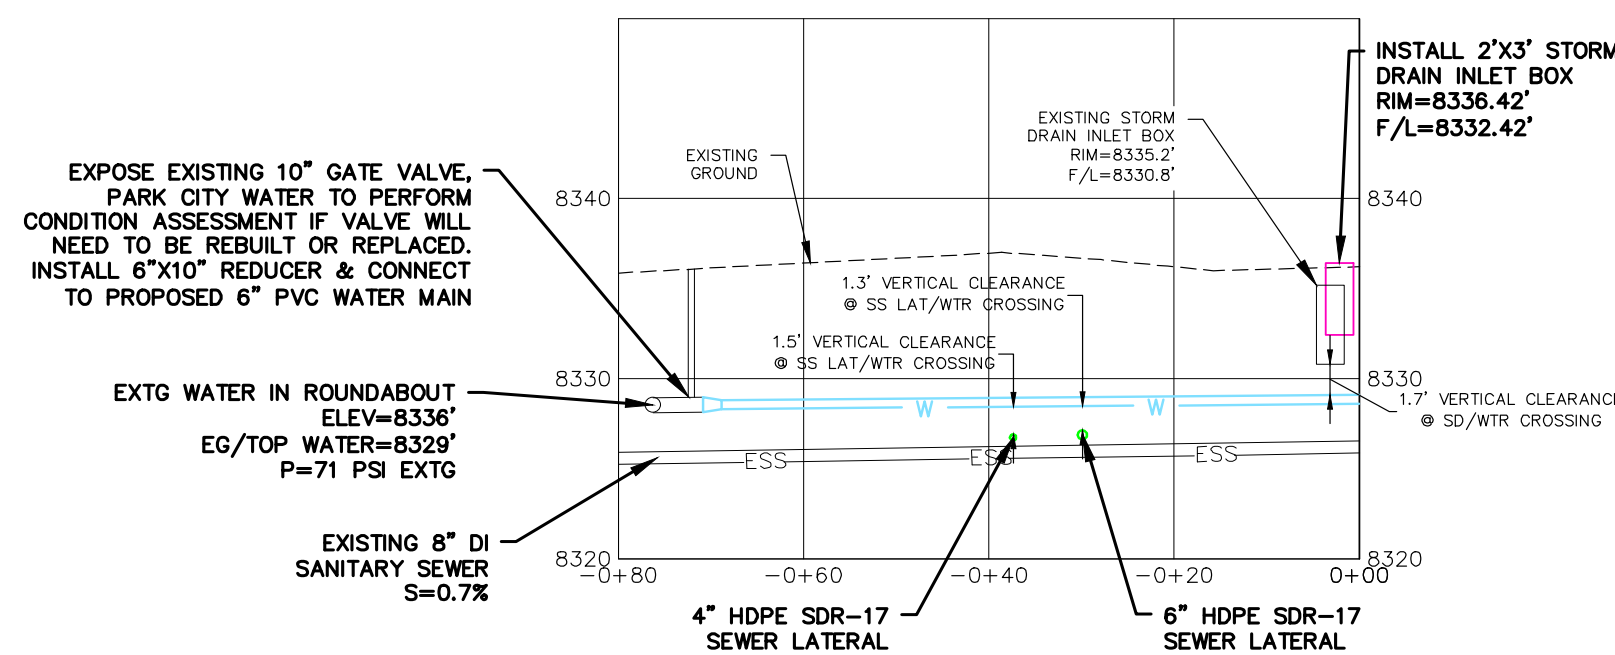

NOTE:
THIS PROJECT IS WITHIN THE SOURCE PROTECTION ZONE 2 AS DEFINED IN THE JUDGE TUNNEL SOURCE DELINEATION REPORT. WASTEWATER SYSTEM CONSTRUCTION WITHIN THE JUDGE SOURCE PROTECTION ZONE MUST COMPLY WITH SECTION R309-515-6(4) OF THE ADMINISTRATIVE RULES FOR PUBLIC DRINKING WATER SYSTEMS. ALL WASTEWATER MAIN LINES AND LATERALS MUST BE PVC C900 WITH RETAINED GASKETED JOINTS OR HOPE SDR-17 AS INDICATED HEREIN.

LINE TYPE LEGEND			
—ESS—	EXISTING SEWER	—X—	EXISTING FENCE
—EW—	EXISTING WATER	—EG—	EXISTING GAS
—ESD—	EXISTING STORM DRAIN	—ET—	EXISTING TELECOM
—EQUH—	EXTG OVERHEAD UTILITY	—EP—	EXISTING POWER
—EFO—	EXTG FIBER OPTIC	—EQHP—	EXTG OVERHEAD POWER

INSTALLATION NOTE: SURVEY HOPE LINES AT 10FT SPACING (SLOPES LESS THAN 5%) OR 20FT SPACING (SLOPES GREATER THAN 5%) TO VERIFY PROPER HORIZONTAL AND VERTICAL PLACEMENT AND 3% MINIMUM SLOPE. PROVIDE SURVEY INFORMATION TO SBRD FOR PRELIMINARY INSPECTION.

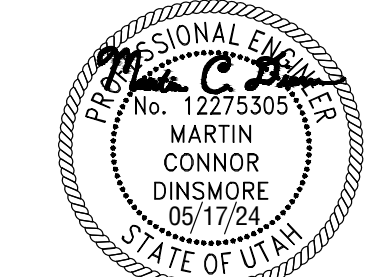

Alconge Engineering
CONSULTING ENGINEERS LAND PLANNERS SURVEYORS
123 Main Street P.O. Box 2664 Park City, Utah 84000-2664

STAFF:
MICHAEL DEMKOWICZ
CONOR DINSMORE

IFC SET 2 OF 3
CONDO ROAD PLAN & PROFILE
SOMMET BLANC DEVELOPMENT
FOR: SOMMET BLANC RESIDENCES I, LLC
JOB NO.: 1-11-18
FILE: X:\Empire\dwg\B2_East Design\B2_East-Civil.dwg

DATE: 05/17/2024

SHEET
C.09