

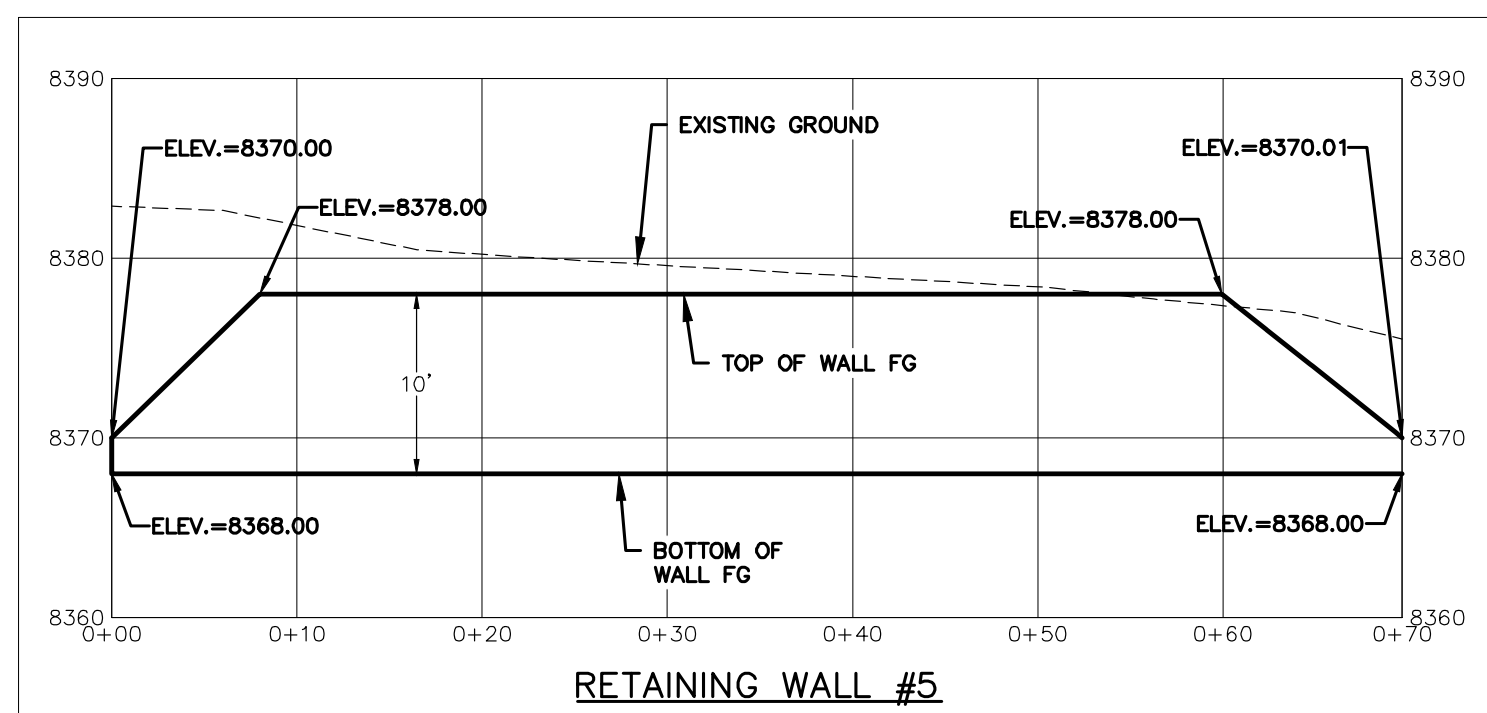
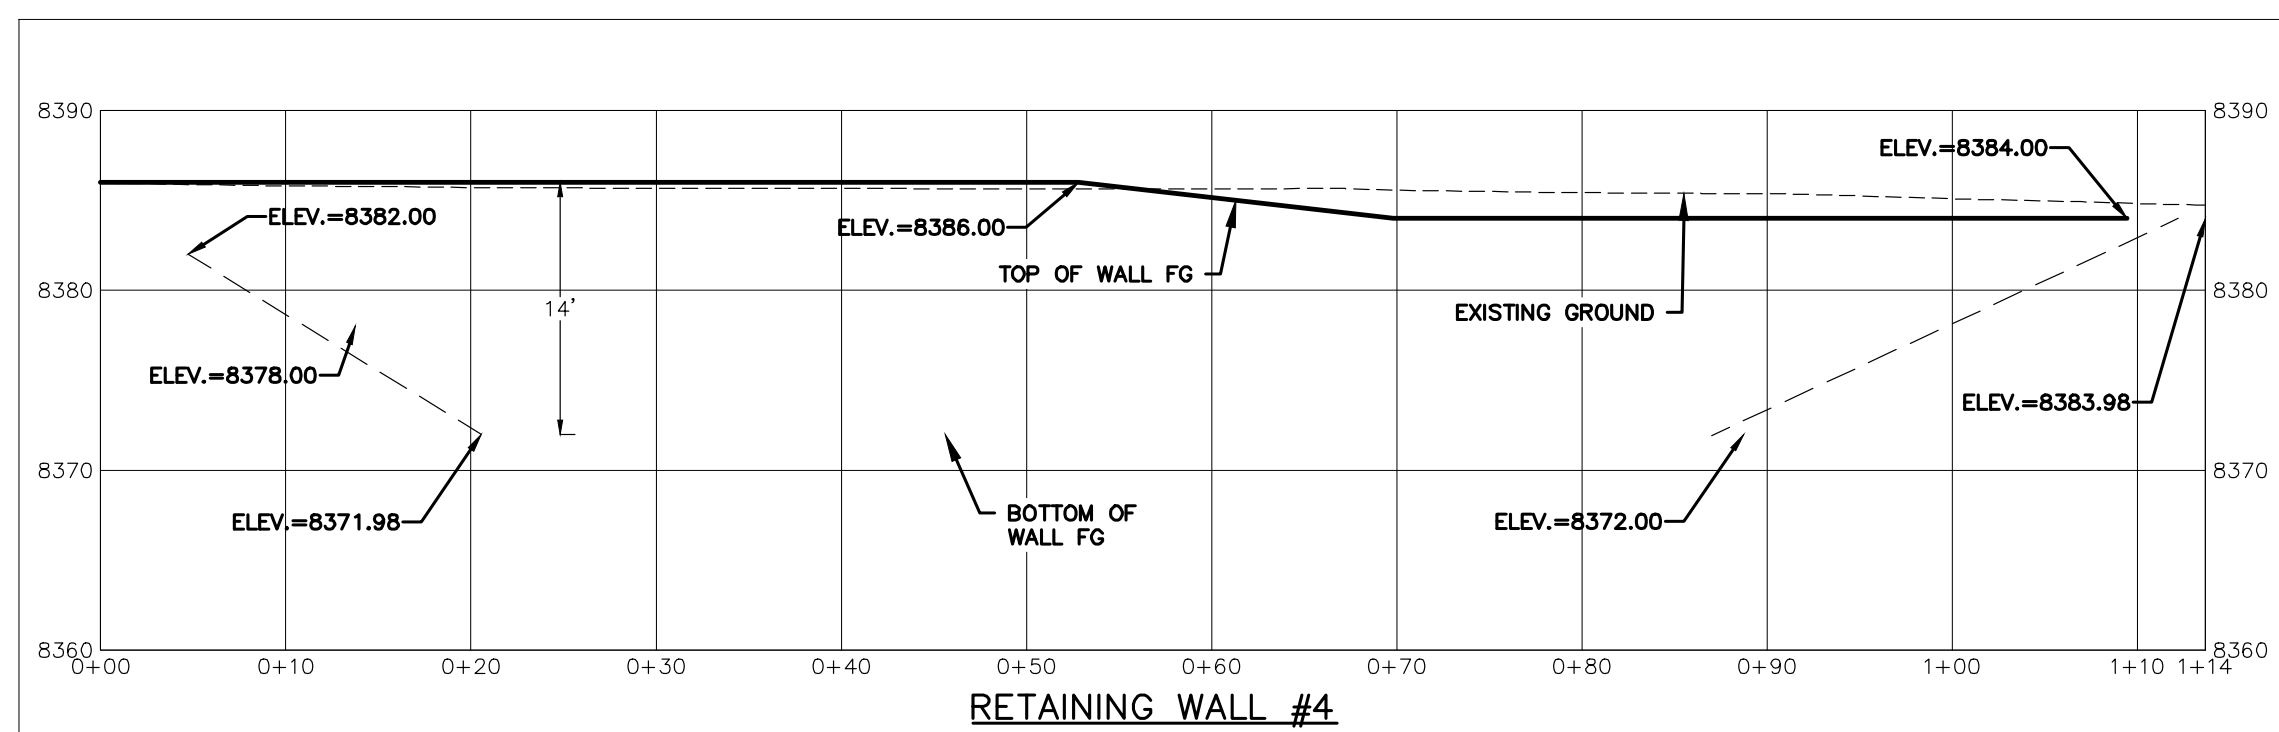
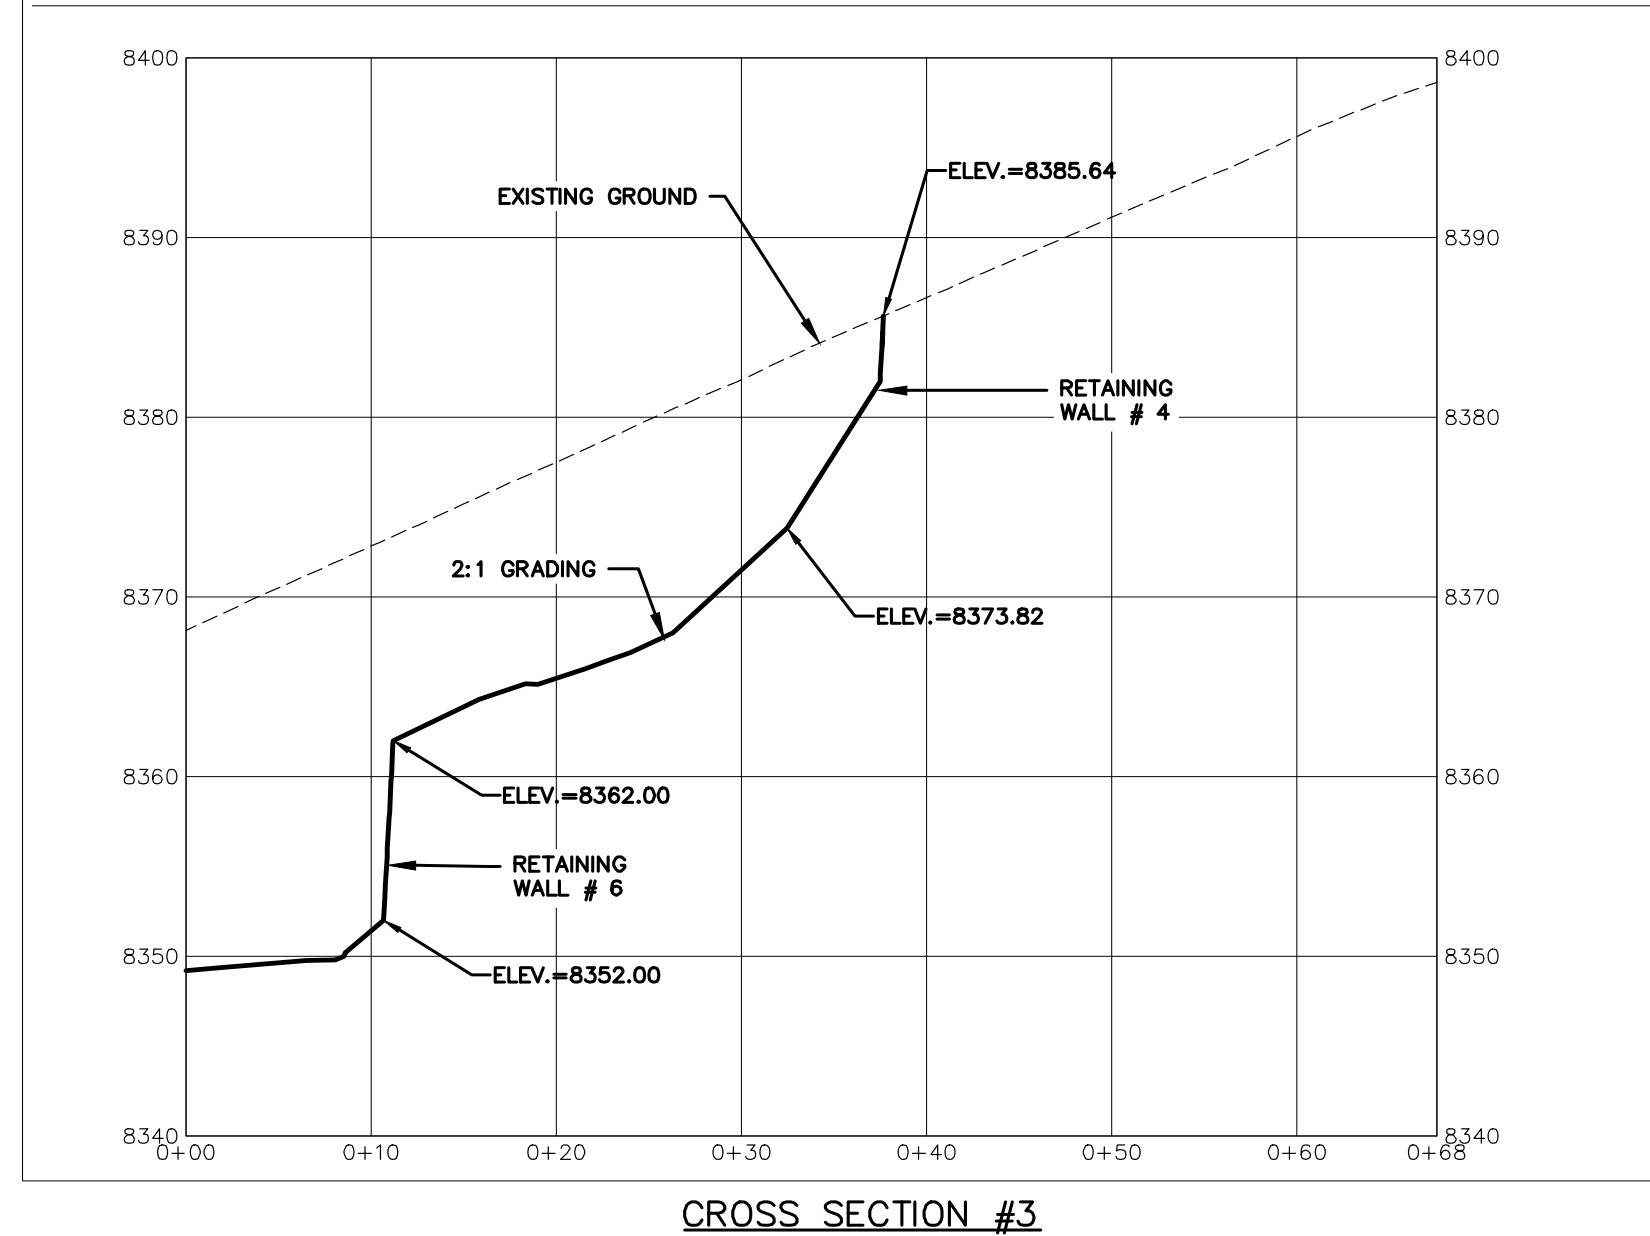
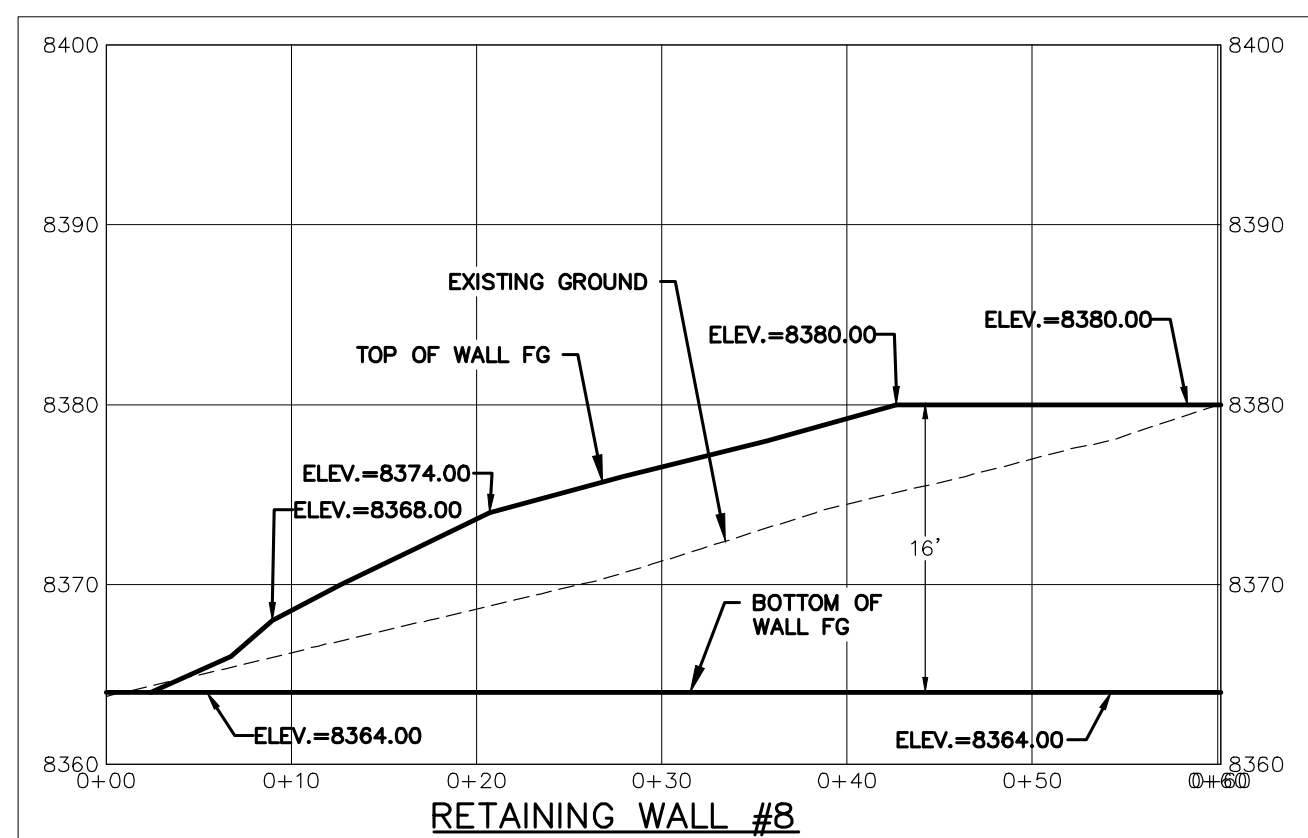
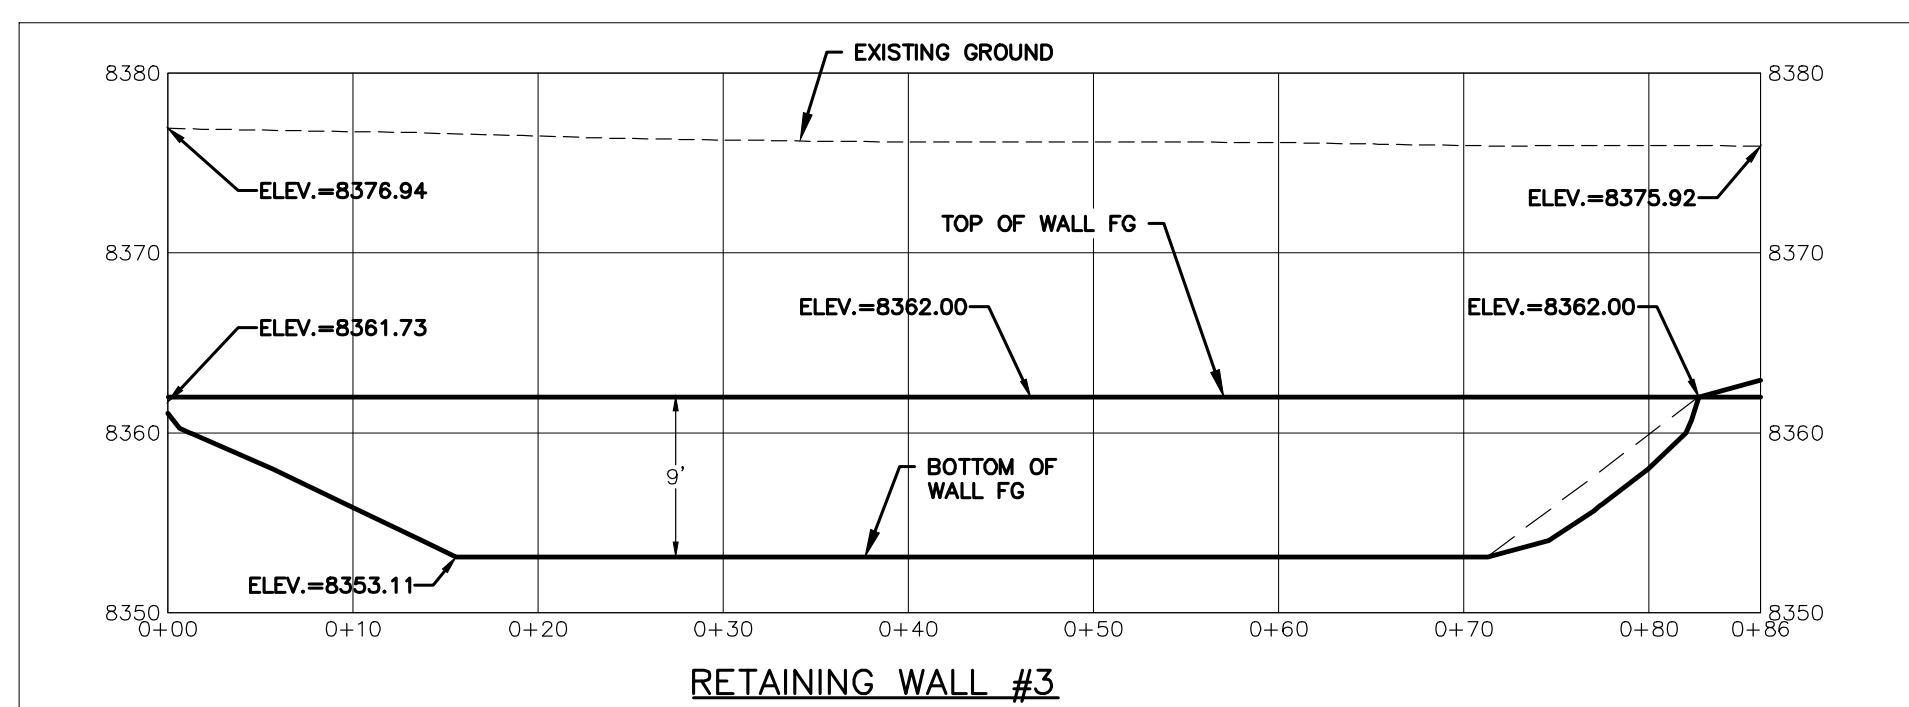
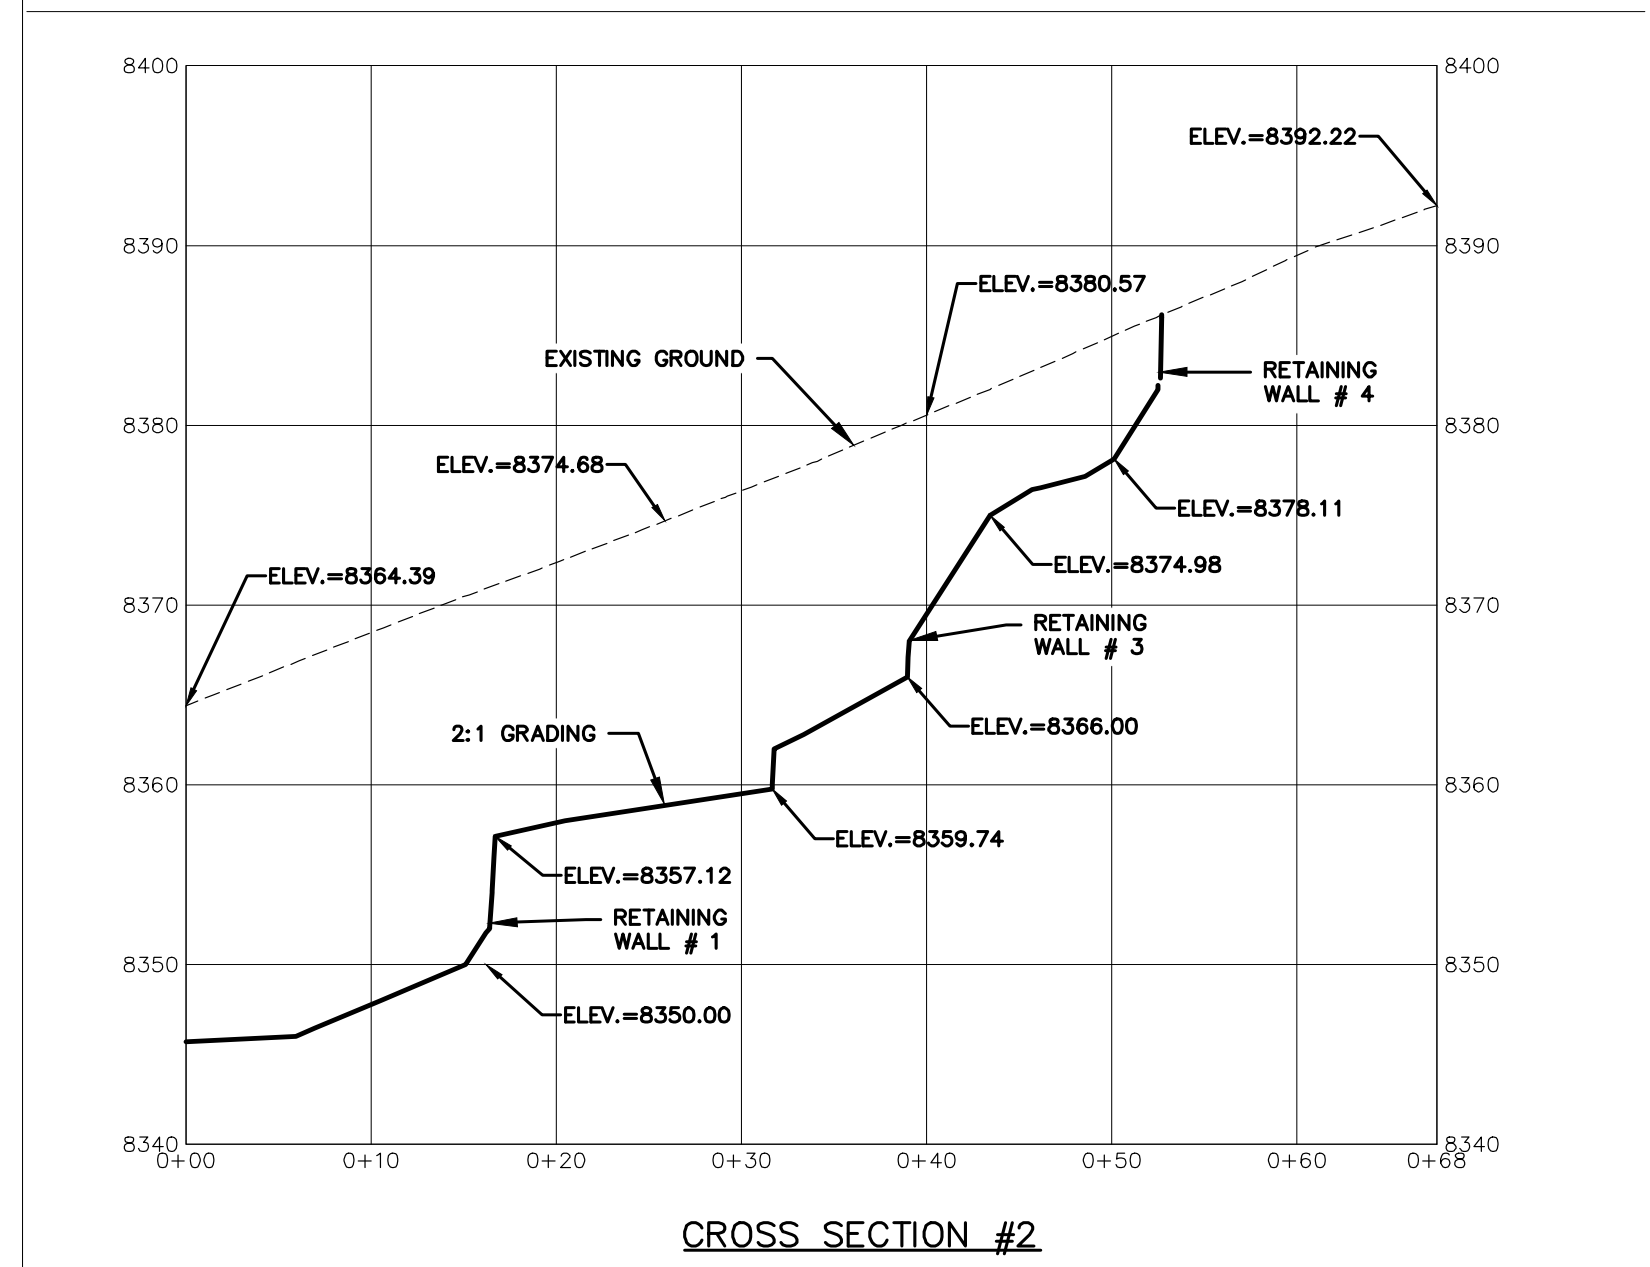
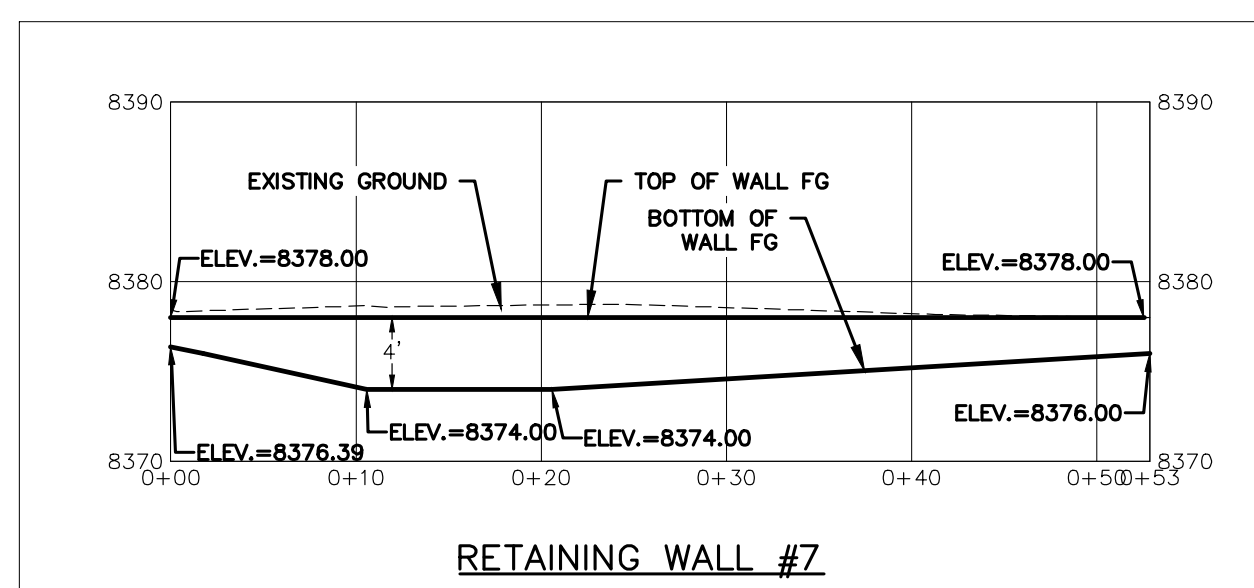
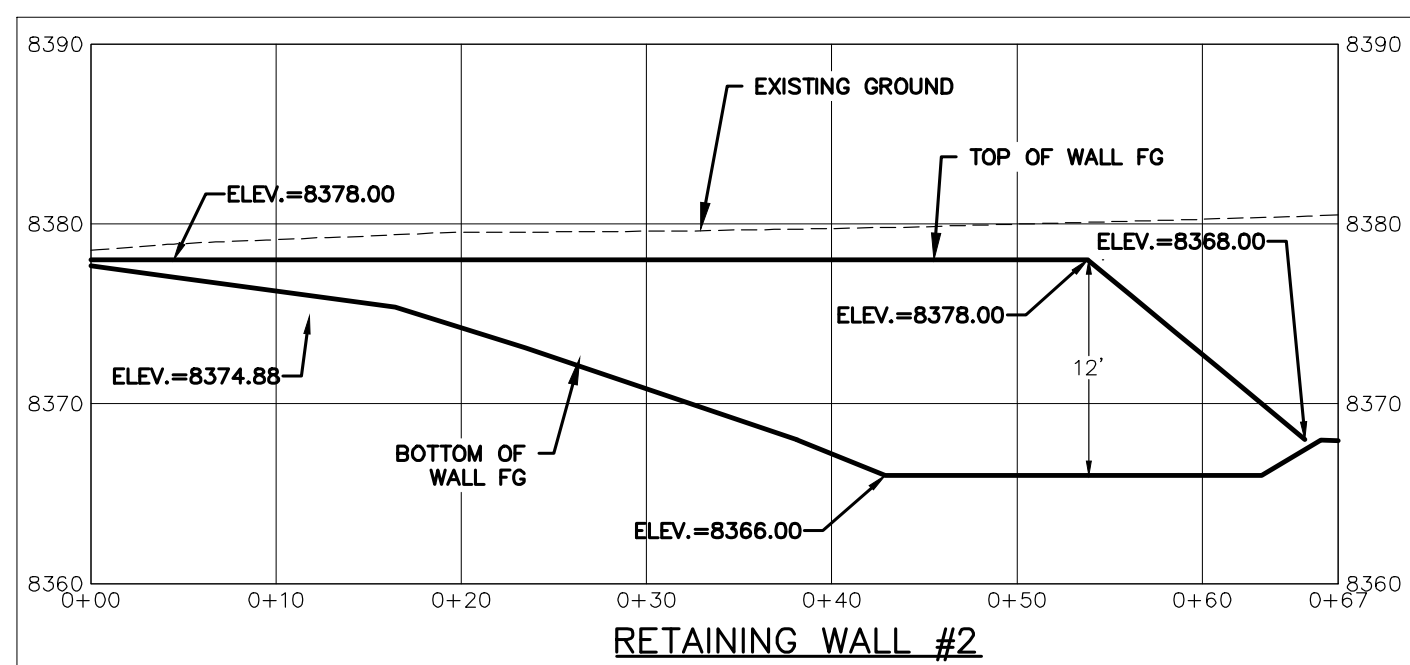
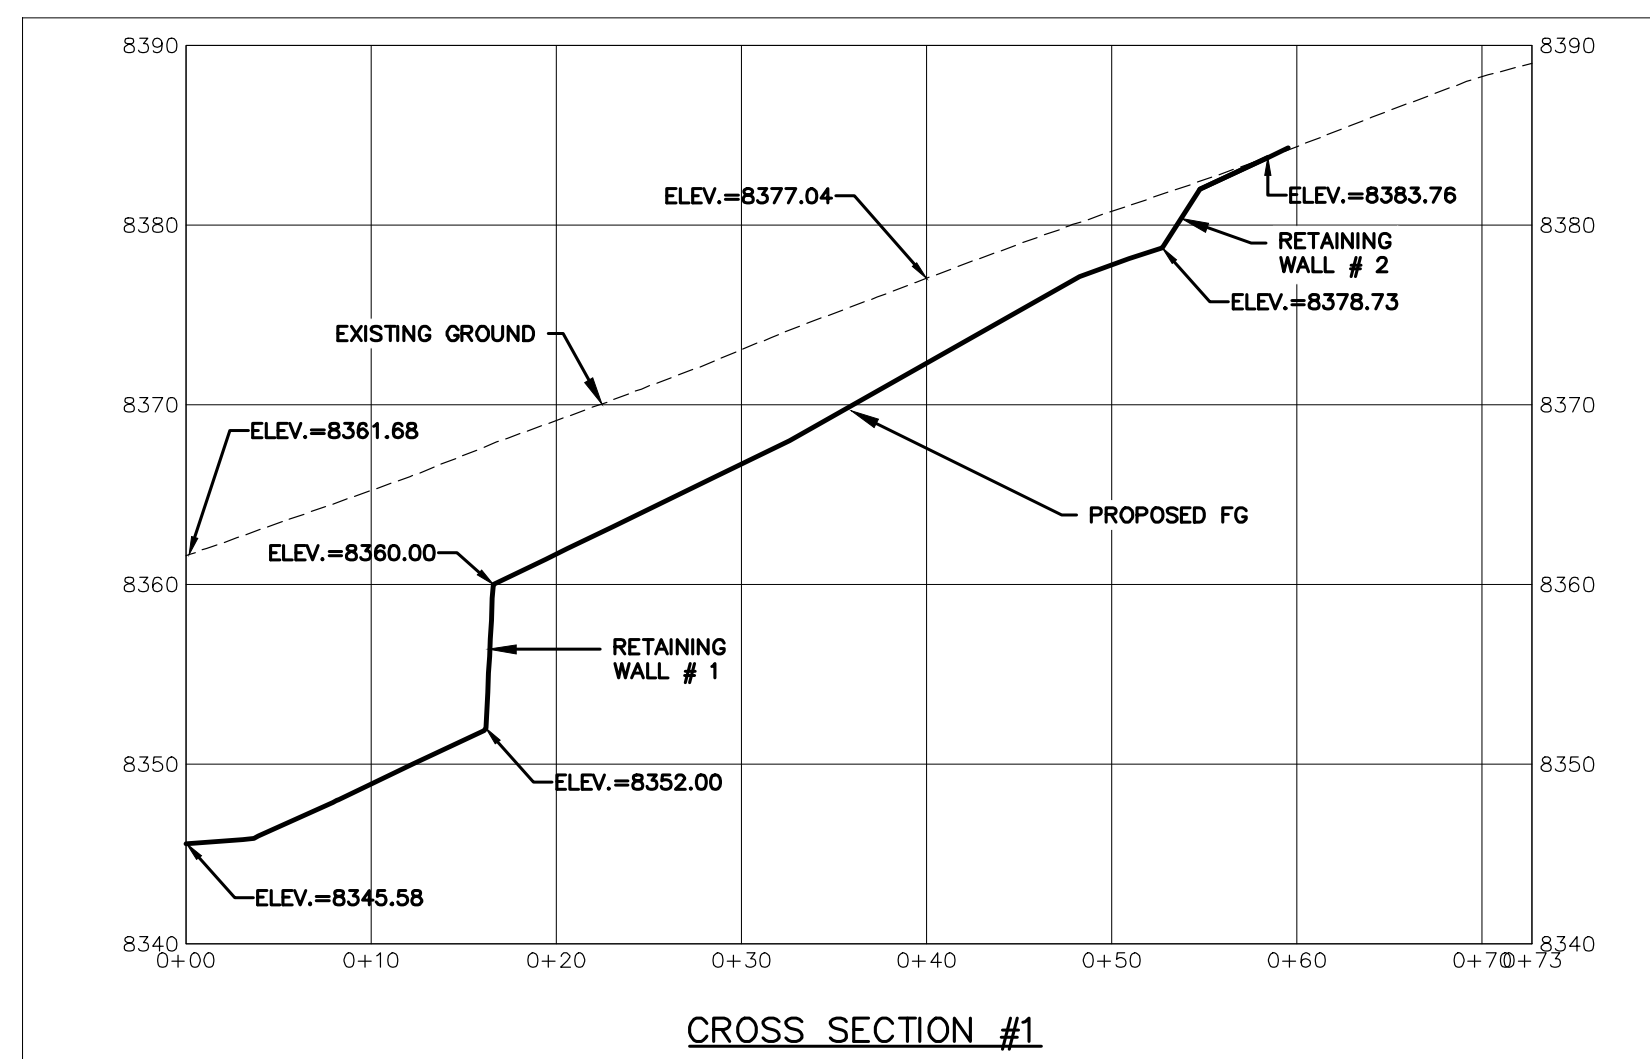
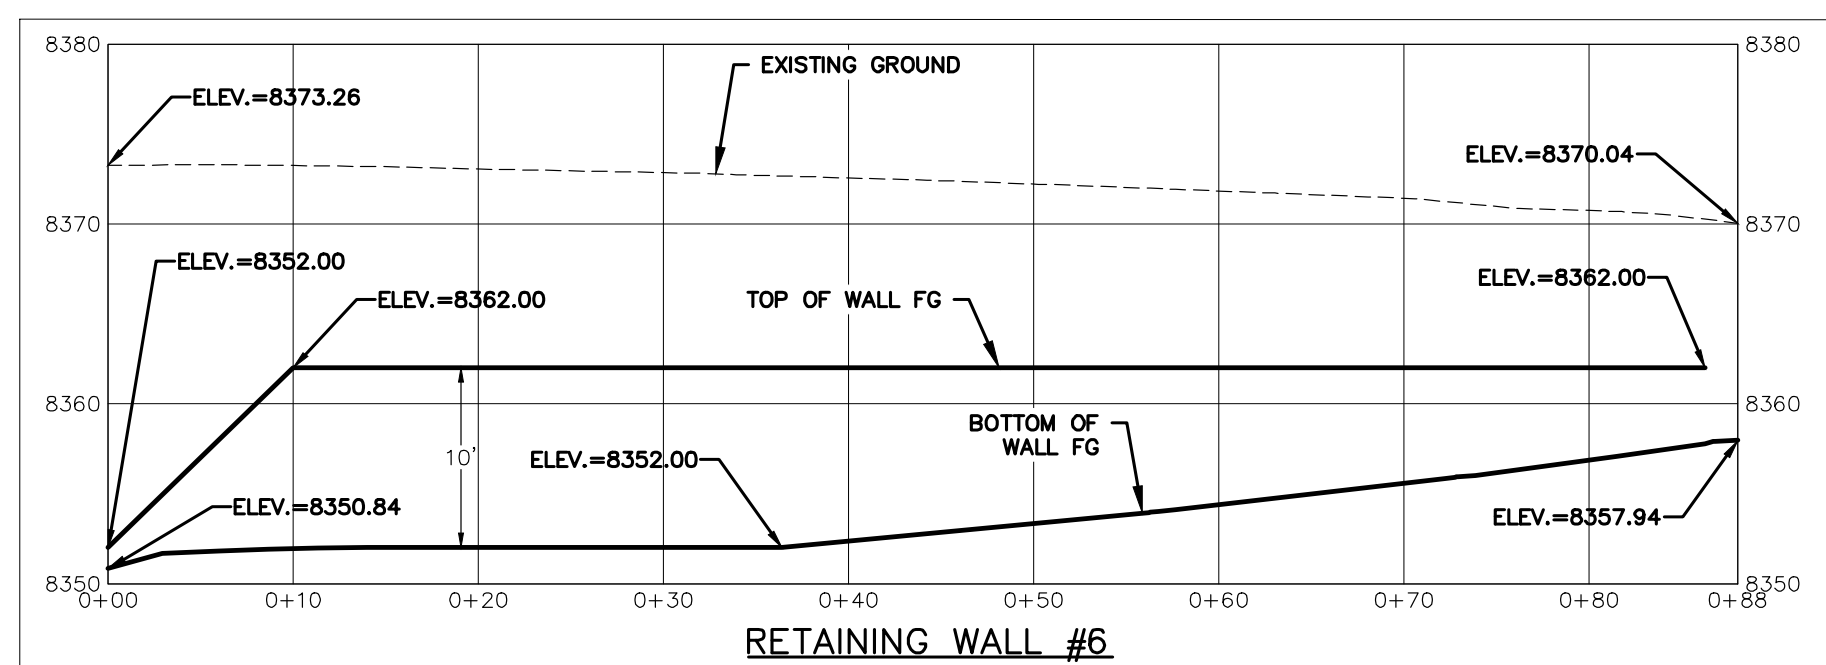
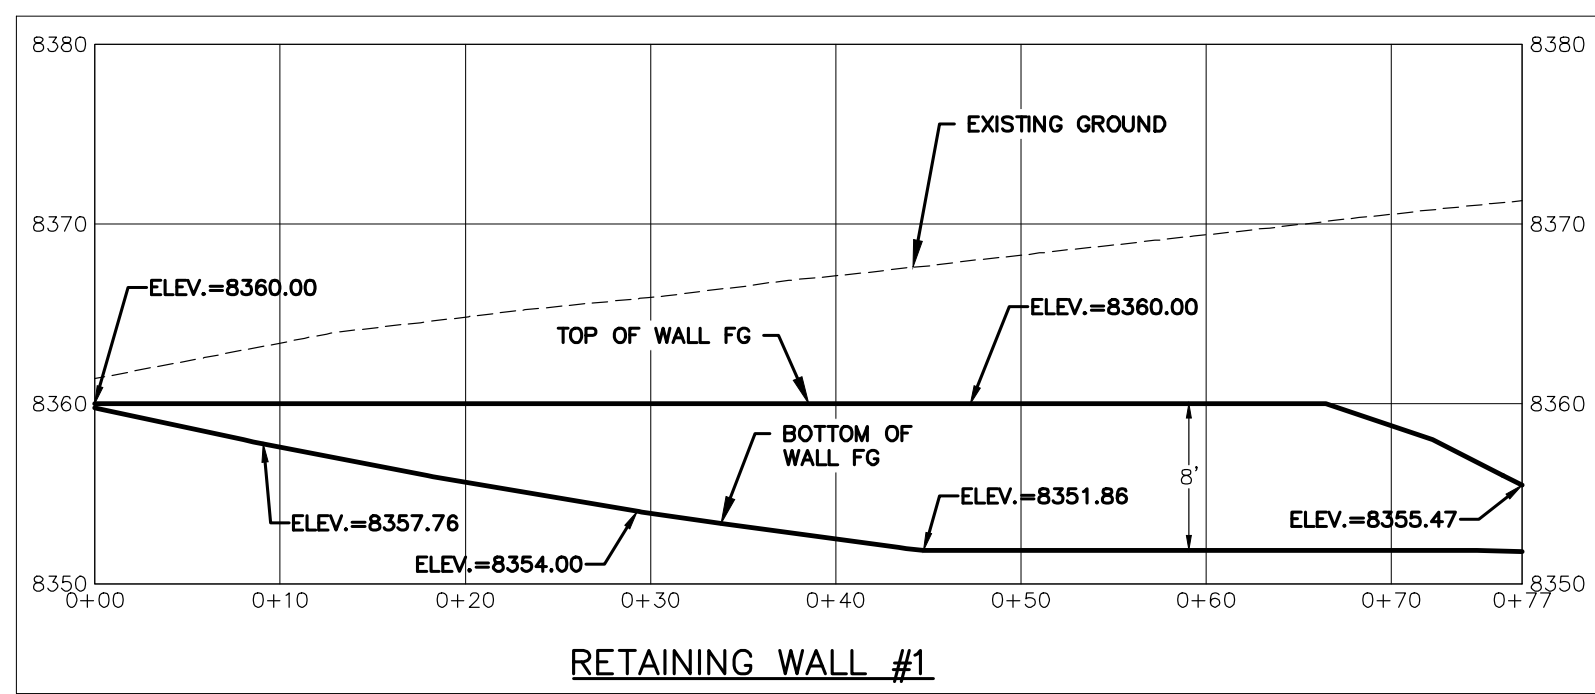
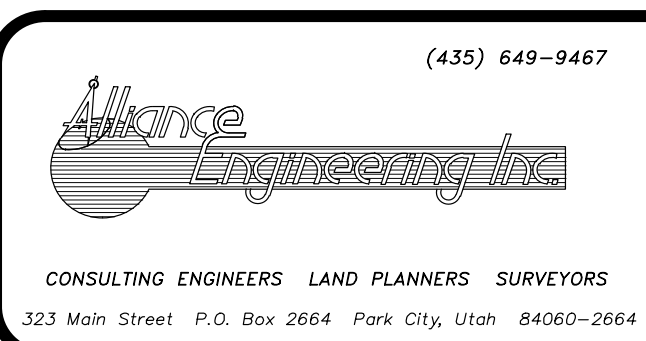


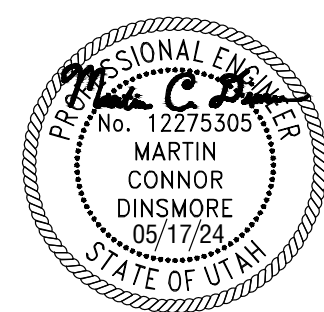

NOTE:
 1. BOTTOM OF WALL GRADING TO BE
 SMOOTH 2:1 OR 1:1 GRADING, REFER TO
 GRADING PLAN SHEET.
 2. DASHED LINE ON PROFILES TO REPRESENT
 SMOOTH BOTTOM OF WALL GRADING.

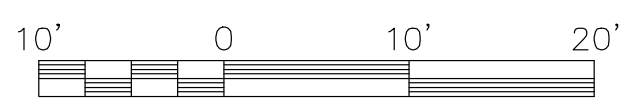

STAFF:
 MICHAEL DEMKOWICZ
 CONNOR DINSMORE

IFC SET 2 OF 3
 RETAINING WALL PLAN & PROFILE
 SOMMET BLANC DEVELOPMENT
 FOR: SOMMET BLANC RESIDENCES I, LLC
 JOB NO.: 1-11-18
 DATE: 05/17/2024
 FILE: X:\Empire\dwg\B2_East_Design\B2_East-Civil.dwg

SHEET
 C.12