


ELEVATOR SMOKE CURTAIN


DOOR SEPARATION SHOULD BE MINIMUM 1/3 DIAGONAL OF SPACE SERVED WITH SPRINKLERS

6. MAXIMUM EXIT ACCESS TRAVEL DISTANCE (1017.2) WITH SPRINKLER SYSTEM: OCCUPANCIES A, M, R, S-1 = 250' WITH SPRINKLERS

OCCUPANCY B = 300' WITH SPRINKLERS



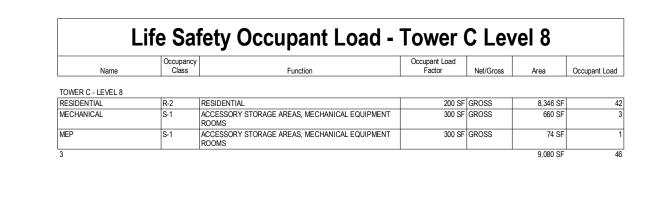

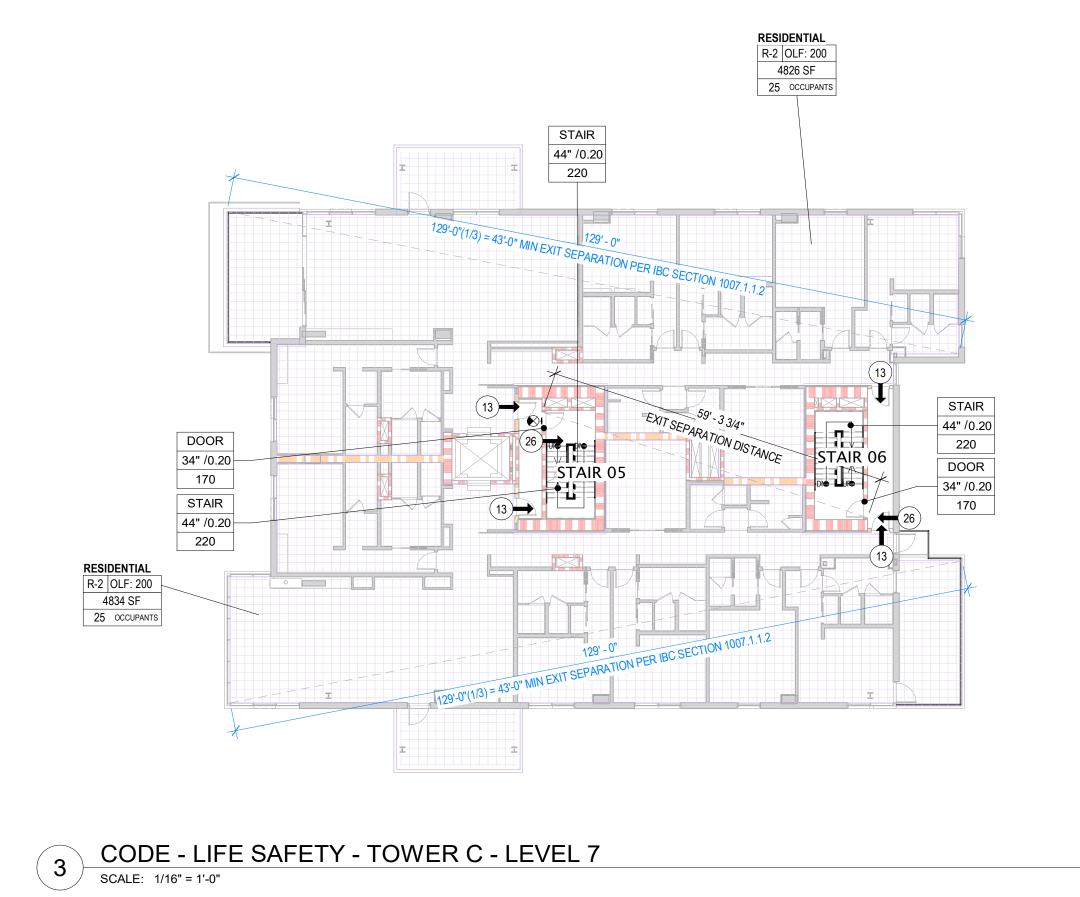

DOOR 34" /0.20 — 170 STAIR 44" /0.20 — | R-2 | OLF: 200 | 4843 SF | 25 | OCCUPANTS |

Life Safety Occupant Load - Tower C Level 6

STAIR 44" /0.20 RESIDENTIAL

R-2 | OLF: 200

4855 SF

25 | OCCUPANTS

Life Safety Occupant Load - Tower C Level 5
 200 SF GROSS
 4,827 SF
 25

 200 SF GROSS
 4,855 SF
 25


 9,681 SF
 50

1 CODE - LIFE SAFETY - TOWER C - LEVEL 5

SCALE: 1/16" = 1'-0"

2 CODE - LIFE SAFETY - TOWER C - LEVEL 6

SCALE: 1/16" = 1'-0"

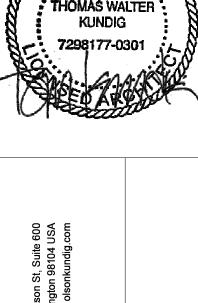

Kundig

ASPEN GROUP Aspen Group USA, LLC PO Box 980022 Park City, Utah 84098

Pool Consultant
Cloward H20
2696 N University Ave, Suite 290
Provo, UT 84604 <u>Landscape Architect</u> **EPG Design**6949 South High Tech Drive, Suite 100
Midvale, Utah 84047 Specifications Writer Friday Group 88 Mainelli Road Middlebury, VT Code Consultant
Holmes
600 1st Avenue, Suite 200A
Seattle, WA 98104 Fire Protection Engineer
Jensen Hughes
One Research Drive, Suite 305C
Westborough, MA 01581 Vertical Transportation Consulatant Lerch Bates 19515 North Creek Parkway, Suite 304 Bothell, WA 98011 Structural Engineer

Magnusson Klemencic Associates
1301 5th Ave, Suite 3200
Seattle, WA 98101

<u>Lighting Designer</u> **O-**1319 SE MLK Blvd, Suite 210 Portland, Oregon 97219 Building Envelope Consultant RDH 2101 N 34th St Seattle, WA 98103 Accessibility Consultant
Studio Pacifica
2144 Westlake Ave N, Suite F
Seattle, WA 98109

MEP Engineer
WSP USA
1001 Fourth Ave., Suite 3100 Seattle, WA 98154

principal architect TK, KM project manager TM, JB, SL, MD drawn by SK, SS, JR, CP, EA, JF, BD checked by JB job no. 20052 date 05/17/2024 09/30/22 BUILDING PERMIT
RESUBMITTAL #1 no. date

> IFC SET 2 OF 3 05/17/2024

CODE ANALYSIS - LIFE SAFETY - TOWER C A0.36

CODE - LIFE SAFETY - TOWER C - LEVEL 8 SCALE: 1/16" = 1'-0"