


KEYNOTES	
-----------------	--


01	PAVEMENT, RAMPS, AND CURBS
Keynote	

01 PAV	/EMENT, RAMPS, AND CURBS			
Keynote			Detail	SF
1/AG-CS	Crushed Stone with Agg Base		4/L401	1,400 SF
1/AG-RS 1/PV-C	Mexican Pebble with Agg Base Concrete 4" - Broom Finish with Sawcut Scoring		6/L401 2/L401	952 SF 1,536 SF
1/PV-CAW4	Concrete 4"- White with Acid Wash with Sawcut Score	ring		20,837 SF
1/PV-CIC 1/UPV-STN -	Concrete 4"-Integral Color with Decorative Scoring Stone Paver - Monolithic - 96x12x12 - Pool Coping		1/L401 CLOWARD	6,041 SF 470 SF
COPE 1/UPV-STN-B	Basalt Paver - Monolithic - 96x12x2 - with Conc Base)	12/L401	712 SF
1/UPV-STN-BRID GE			12/L401	116 SF
1/UPV-STN-G	Granite Paver - Monolithic - 96x12x3 - with Concrete	Base	12/L401	4,912 SF
1/UPV-STN-G DRAIN	Granite Paver - Monolithic - 96x12x2 - with Trench D	rain Under	6/L402	174 SF
02 JOI	NTS			
Keynote		Detail		LF
03 SIT	E STAIRS			
Keynote			Detail	SF
3/STRS-BA	Basalt Treads on CIP Base - 6"x12"x5"		13/401	452 SF
3/STRS-C	Concrete Stair - 6" x 12" - Acid Wash Natural Gray w	ith Concrete with	15/L401	1,489 SF
3/STRS-GR	Shadowline Granite Treads on Concrete Base - 6"x12"		13/401	1,272 SF
• •				
04 SIT	E WALLS			
Keynote		Detail V	SF / FF	
4/CW6	6" Concrete Wall Boardform	16/401	96 SF	
4/CW6 4/CW6-HT12	6" Concrete Wall Boardform 12" - Hot Tub Wall		96 SF 480 SF	
4/CW8	8" Concrete Wall Boardform		966 SF	
4/CW12 4/CW12-BASALT	12" Concrete Wall Boardform 12" Basalt		225 SF 970 SF	
4/CW24	24" Concrete Wall Boardform		219 SF	
4/CW24-BASALT	24 Basait	17/401	302 SF	
SEE L404-L408 FOR	ISOMETRIC AND SECTION VIEWS OF WALLS THEIR ELEVA	TION RELATIONSHI	PS	
05 sit	E AMENITIES			
Keynote		Detail		Coun
5/BIKE	Surface Mount Mild Steel	7/L402		6
5/BOULDER	Basalt Boulder	18/401		113
5/FF	Pyre-T 96"x36"x15" - fire feature by Outdoor Elements	3/402		4
5/SF-1SEAT	MamaGreen_BND011_BONDI BEAU	INT DES		15
5/SF-4SEAT	1-seater.0001 MamaGreen_BND023_BONDI BEAU 4-seater	INT DES		8
5/SF-ADCHR	Grand Adirondack Chair - Ipe - The Best Adirondack Chair.com	INT DES		6
5/SF-ADCHR2	MammaGreen_BND001_BONDI Adirondack	INT DES		8
5/SF-BTABLE 5/SF-CHAIR	Bistro Table (TBD with ID) MamaGreen_Allux_Casual Chair (MZ037)	INT DES INT DES		3
5/SF-DINING1	MamaGreen_Allux Dining Table (MZ209)	INT DES		2
5/SF-DINING2 5/SF-DNG2	MamaGreen_Allux Dining Table (MZ211) Dining Table (Interior Designer)	INT DES INT DES		3
5/SF-LOUNG_1	MamaGreen_Allux_Lounger with wooden wheels	INT DES		8
5/SF TABLE-SIDE	(MZ500) E 18" Side Table - Per Interior Design	INT DES		8
5/WF-POOL	POOL	CLOWARD		
5/WF-HT	Hot Tub	CLOWARD		208 SF
00				
U6 SIT	E RAILINGS AND FENCES			
Keynote		Detail		LF
6/GR18	Kukio - Flat - Space - Wire Mesh - 18"	8/L402		48'
6/GR42 6/HR36	Kukio - Flat - Space - Wire Mesh - 42" Kukio - Posts - Flat - Spaced - 36"	1/L403		27' 175'
on it too	, τωταίο τι τουτο - τι και - Ομαύου - Ου			250'
	ATCH IN WITH THE OKA DETAIL FOR THE KUKIO HAND / GU DNS OF NO-MESH AND HEIGHT DIFFERENCES	ardrail. Adjust i	DESIGN TO MEE	T THE
07				
U/ SIT	E LIGHTING			
Keynote		Detail		Count
	E DRAINAGE			
Keynote		Detail		Count
Reynole		Detail		Count
Keynote		Detail		Length
09 PI A	NTING AREAS			
Keynote		Detail		SF
9/NPA	Slone Stabilization / Native Albing Croundower			62,808 SF
	Slope Stabilization / Native Alpine Groundcover Landscaping Areas			
9/PA 9/SOD-LAWN	Planting Area Lawn			27,012 SF 6,858 SF
				-,000 01

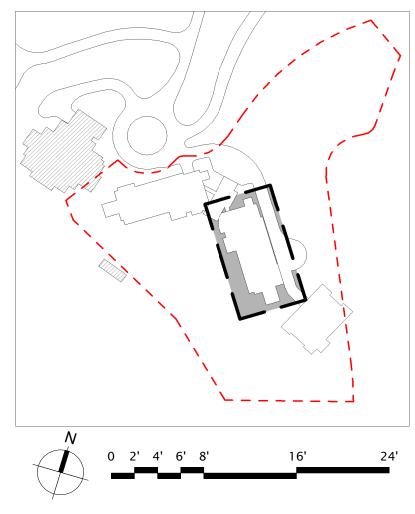

DISCLAIMER:

THE DESIGNS SHOWN AND DESCRIBED HERIN (INCLUDING ALL TECHNICAL DRAWINGS, GRAPHIC REPRESENTATIONS, AND MODELS THEREOF) ARE PROPRIETARY AND CAN NOT BE COPIED, DUPLICATED, OR COMMERCIALLY EXPLOITED IN WHOLE OR IN PART WITHOUT THE SOLE AND EXPRESS WRITTEN PERMISSION FROM ENVIRONMENTAL PLANNING GROUP GROUP (EPG). ENVIRONMENTAL PLANNING GROUP GROUP (EPG) PROVIDED QUANTITIES ARE CALCULATED BASED ON THE 3D MODEL PROGRESS. CONTRACTORS ARE RESPONSIBLE FOR REVIEWING THE DESIGN AND PROVIDING THEIR OWN CALCULATIONS AND AREAS FOR THE PURPOSES OF COST ESTIMATING / BIDDING. ALL QUANTITIES AND COST ASSUMPTIONS TO BE REVIEWED WITH AND APPROVED BY THE LANDSCAPE ARCHITECT. THE CLIENT, AND/OR THE CLIENT'S CONTRACTOR, IS RESPONSIBLE FOR ATTAINING OR PROVIDING THE NECESSARY CONSTRUCTION PERMIT FOR CITY CODE COMPLIANCE.

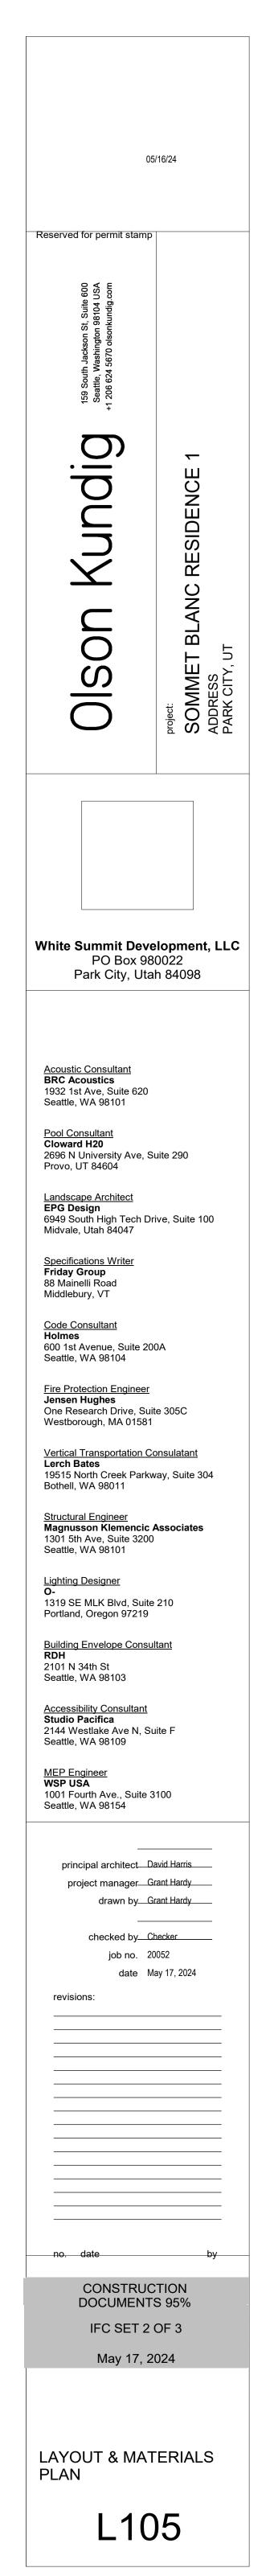

Count

Detail