


## KEYNOTES

01 PAVEMENT, RAMPS, AND CURBS

<b>U1</b> PA	VEMENT, RAMPS, AND CURBS			
eynote			Detail	SF
AG-CS AG-RS	Crushed Stone with Agg Base Mexican Pebble with Agg Base		4/L401 6/L401	1,400 SF 952 SF
PV-C	Concrete 4" - Broom Finish with Sawcut Scoring Concrete 4"- White with Acid Wash with Sawcut Scoring Concrete 4"-Integral Color with Decorative Scoring			1,536 SF
PV-CAW4 PV-CIC				20,837 SF 6,041 SF
UPV-STN - OPE	Stone Paver - Monolithic - 96x12x12 - Pool Coping		1/L401 CLOWARD	470 SF
UPV-STN-B UPV-STN-BRID E	Basalt Paver - Monolithic - 96x12x2 - with Conc Base O Granite Paver - Monolithic - 96x12x2 - with Concrete		12/L401 12/L401	712 SF 116 SF
UPV-STN-G UPV-STN-G	Granite Paver - Monolithic - 96x12x3 - with Concrete Granite Paver - Monolithic - 96x12x2 - with Trench Dr		12/L401 6/L402	4,912 SF 174 SF
RAIN				
02 JOI	NTS	Detail		LF
<u>רא מוד</u>	E STAIRS			
eynote	ESTARS		Detail	SF
STRS-BA	Basalt Treads on CIP Base - 6"x12"x5"		13/401	452 SF
STRS-C	Concrete Stair - 6" x 12" - Acid Wash Natural Gray wi Shadowline	th Concrete with	15/L401	1,489 SF
STRS-GR	Granite Treads on Concrete Base - 6"x12"		13/401	1,272 SF
<b>)4</b> sit	E WALLS			
ynote		Detail VSF	F/FF	
CW6	6" Concrete Wall Boardform	16/401 9	96 SF	
CW6-HT12 CW8	12" - Hot Tub Wall 8" Concrete Wall Boardform		30 SF 66 SF	
CW12	12" Concrete Wall Boardform	16/401 13,22	25 SF	
CW12-BASALT CW24	12" Basalt 24" Concrete Wall Boardform		70 SF 19 SF	
W24-BASALT			)2 SF	
E L404-L408 FOR	R ISOMETRIC AND SECTION VIEWS OF WALLS THEIR ELEVA	FION RELATIONSHIPS	6	
<b>)5</b> sit	E AMENITIES			
ynote		Detail		Count
SIKE	Surface Mount Mild Steel	7/L402		6
BOULDER F	Basalt Boulder Pyre-T 96"x36"x15" - fire feature by Outdoor	18/401 3/402		113 4
SF-1SEAT	Elements MamaGreen BND011 BONDI BEAU	INT DES		15
SF-4SEAT	1-seater.0001	INT DES		8
SF-4SEAT SF-ADCHR	MamaGreen_BND023_BONDI BEAU 4-seater Grand Adirondack Chair - Ipe - The Best	INT DES		8
SF-ADCHR2	Adirondack Chair.com MammaGreen_BND001_BONDI Adirondack	INT DES		8
SF-BTABLE SF-CHAIR	Bistro Table (TBD with ID) MamaGreen_Allux_Casual Chair (MZ037)	INT DES INT DES		3
SF-DINING1	MamaGreen_Allux Dining Table (MZ209)	INT DES		4
F-DINING2 F-DNG2	MamaGreen_Allux Dining Table (MZ211) Dining Table (Interior Designer)	INT DES INT DES		3
SF-LOUNG_1	MamaGreen_Allux_Lounger with wooden wheels	INT DES		8
F_TABLE-SID	C C	INT DES		8
VF-POOL	POOL	CLOWARD		1
VF-HT	Hot Tub	CLOWARD		208 SF
)6 sit	E RAILINGS AND FENCES			
ynote		Detail		LF
GR18 GR42	Kukio - Flat - Space - Wire Mesh - 18" Kukio - Elat - Space - Wire Mesh - 42"	8/L402		48' 27'
3R42 1R36	Kukio - Flat - Space - Wire Mesh - 42" Kukio - Posts - Flat - Spaced - 36"	1/L403		27' 175' 250'
	ATCH IN WITH THE OKA DETAIL FOR THE KUKIO HAND / GU, IONS OF NO-MESH AND HEIGHT DIFFERENCES	ardrail. Adjust de	ESIGN TO MEE	T THE
eynote		Detail		Count
<b>)8</b> sit	E DRAINAGE			
eynote		Detail		Count
eynote		Detail		Length
<b>) 0 -</b>	ANTING AREAS			
US PLA		Detail		SF
NPA	Slope Stabilization / Native Alpine Groundcover			62,808 SF
PA	Landscaping Areas			,
PA SOD-LAWN	Planting Area Lawn			27,012 SF 6,858 SF
4.0				
	SCELLANOUS ELEMENTS			
ynote		Detail		Count

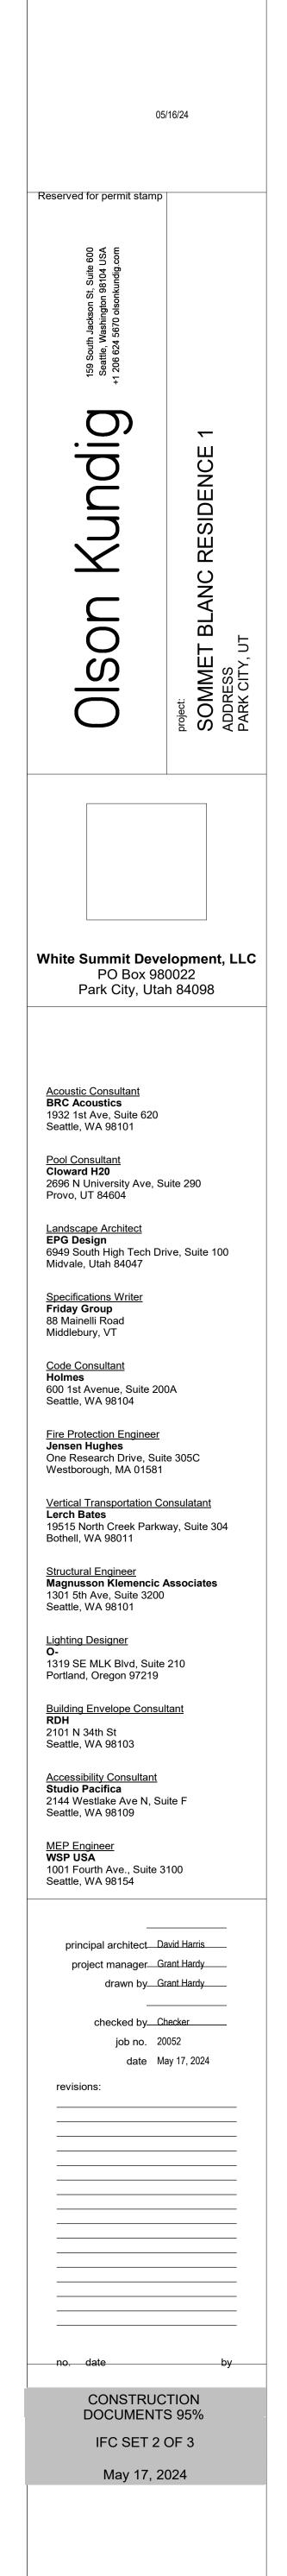

DISCLAIMER:

THE DESIGNS SHOWN AND DESCRIBED HERIN (INCLUDING ALL TECHNICAL DRAWINGS, GRAPHIC REPRESENTATIONS, AND MODELS THEREOF) ARE PROPRIETARY AND CAN NOT BE COPIED, DUPLICATED, OR COMMERCIALLY EXPLOITED IN WHOLE OR IN PART WITHOUT THE SOLE AND EXPRESS WRITTEN PERMISSION FROM ENVIRONMENTAL PLANNING GROUP GROUP (EPG). ENVIRONMENTAL PLANNING GROUP GROUP (EPG) PROVIDED QUANTITIES ARE CALCULATED BASED ON THE 3D MODEL PROGRESS. CONTRACTORS ARE RESPONSIBLE FOR REVIEWING THE DESIGN AND PROVIDING THEIR OWN CALCULATIONS AND AREAS FOR THE PURPOSES OF COST ESTIMATING / BIDDING. ALL QUANTITIES AND COST ASSUMPTIONS TO BE REVIEWED WITH AND APPROVED BY THE LANDSCAPE ARCHITECT.

THE CLIENT, AND/OR THE CLIENT'S CONTRACTOR, IS RESPONSIBLE FOR ATTAINING OR PROVIDING THE NECESSARY CONSTRUCTION PERMIT FOR CITY CODE COMPLIANCE.

SITE DETAILS

L408