




04	KEYNOTE	5		
	/EMENT, RAMPS, AND CURBS		Detail	SF
I/AG-CS I/AG-RS I/PV-C I/PV-CAW4 I/PV-CIC I/UPV-STN -	Crushed Stone with Agg Base Mexican Pebble with Agg Base Concrete 4" - Broom Finish with Sawcut Scoring Concrete 4"- White with Acid Wash with Sawcut Scor Concrete 4"-Integral Color with Decorative Scoring Stone Paver - Monolithic - 96x12x12 - Pool Coping	ing	4/L401 6/L401 2/L401 1/L401 CLOWARD	1,400 SF 952 SF 1,536 SF 20,837 SF 6,041 SF 470 SF
COPE 1/UPV-STN-B 1/UPV-STN-BRID	Basalt Paver - Monolithic - 96x12x2 - with Conc Base Granite Paver - Monolithic - 96x12x2 - with Concrete		12/L401 12/L401	712 SF 116 SF
ge 1/upv-stn-g 1/upv-stn-g drain	Granite Paver - Monolithic - 96x12x3 - with Concrete Granite Paver - Monolithic - 96x12x2 - with Trench D	Base	12/L401 6/L402	4,912 SF 174 SF
02 Joil				
VZ JOII Keynote	NIS	Detail		LF
03 SIT	E STAIRS			
Keynote 3/STRS-BA 3/STRS-C 3/STRS-GR	Basalt Treads on CIP Base - 6"x12"x5" Concrete Stair - 6" x 12" - Acid Wash Natural Gray w Shadowline Granite Treads on Concrete Base - 6"x12"	ith Concrete with	Detail 13/401 15/L401 13/401	SF 452 SF 1,489 SF 1,272 SF
	EWALLS			
Keynote	E WALLS	Detail VS	SF / FF	
//CW6 //CW6-HT12 //CW8 //CW12 //CW12-BASALT	6" Concrete Wall Boardform 12" - Hot Tub Wall 8" Concrete Wall Boardform 12" Concrete Wall Boardform 12" Poncelt	16/401 1,9 16/401 13,2	96 SF 480 SF 966 SF 225 SF	
4/CW12-BASALT 4/CW24 4/CW24-BASALT	24" Concrete Wall Boardform	16/401 2	970 SF 219 SF 802 SF	
	ISOMETRIC AND SECTION VIEWS OF WALLS THEIR ELEVA			
05 SIT	E AMENITIES			
Keynote		Detail		Count
j/BIKE j/BOULDER	Surface Mount Mild Steel Basalt Boulder Dura T. 2011/2011/4.011 first feature by Outdoor	7/L402 18/401		6 113
/FF /SF-1SEAT	Pyre-T 96"x36"x15" - fire feature by Outdoor Elements MamaGreen BND011 BONDI BEAU	3/402 INT DES		4
//SF-4SEAT //SF-ADCHR	I-seater.0001 MamaGreen_BND023_BONDI BEAU 4-seater Grand Adirondack Chair - Ipe - The Best	INT DES		8
SF-ADCHR2	Adirondack Chair.com MammaGreen_BND001_BONDI Adirondack	INT DES		8
SF-BTABLE	Bistro Table (TBD with ID) MamaGreen_Allux_Casual Chair (MZ037)	INT DES INT DES		3
5/SF-DINING1 5/SF-DINING2 5/SF-DNG2	MamaGreen_Allux Dining Table (MZ209) MamaGreen_Allux Dining Table (MZ211) Dining Table (Interior Designer)	INT DES INT DES INT DES		4 3 1
/SF-LOUNG_1	MamaGreen_Allux_Lounger with wooden wheels (MZ500)	INT DES		8
5/SF_TABLE-SIDE 5/WF-POOL	. ,	INT DES CLOWARD		8 1
/WF-HT	Hot Tub	CLOWARD		208 SF
06 siti	E RAILINGS AND FENCES			
Keynote		Detail		LF
6/GR18 6/GR42	Kukio - Flat - Space - Wire Mesh - 18" Kukio - Flat - Space - Wire Mesh - 42"	8/L402 1/L403		48' 27'
/HR36	Kukio - Posts - Flat - Spaced - 36"			175' 250'
	NTCH IN WITH THE OKA DETAIL FOR THE KUKIO HAND / GU DNS OF NO-MESH AND HEIGHT DIFFERENCES	ARDRAIL. ADJUST D	ESIGN TO MEE	T THE
07 siti	ELIGHTING			
Keynote		Detail		Count
08 SIT	E DRAINAGE			
Keynote		Detail		Count
Keynote		Detail		Length
<u>09</u> pla	NTING AREAS			
Keynote		Detail		SF
9/NPA	Slope Stabilization / Native Alpine Groundcover Landscaping Areas			62,808 SF
9/PA 9/SOD-LAWN	Planting Area Lawn			27,012 SF 6,858 SF
10	CELLANOUS ELEMENTS			
I U MIS Keynote	UELLANUUS ELEMENIS	Detail		Count

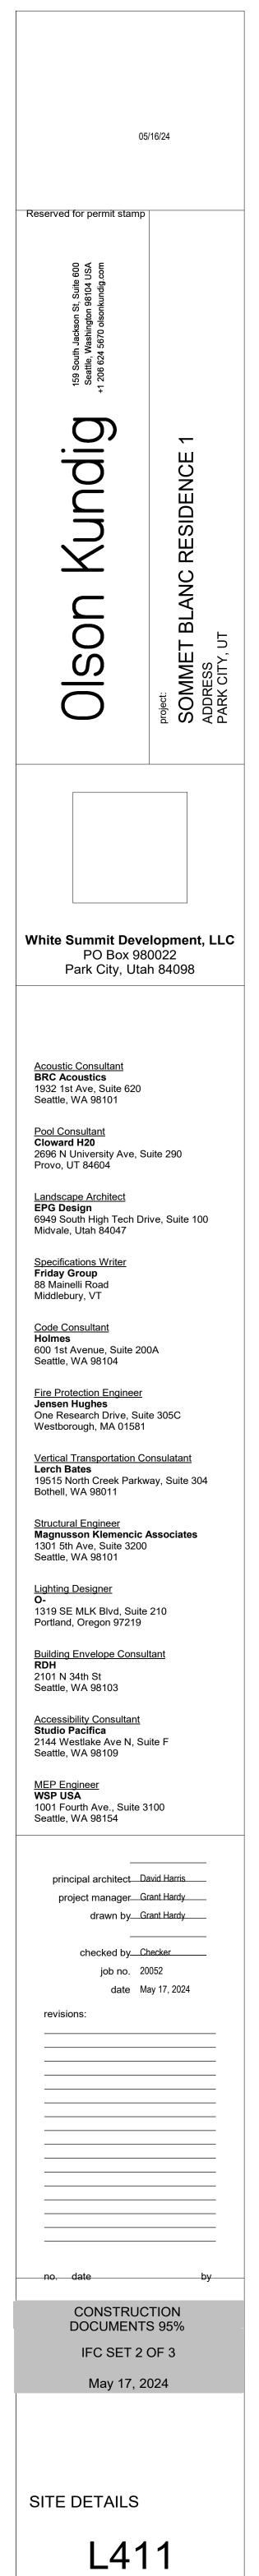

DISCLAIMER:

APPROVED BY THE LANDSCAPE ARCHITECT.

THE DESIGNS SHOWN AND DESCRIBED HERIN (INCLUDING ALL TECHNICAL DRAWINGS, GRAPHIC REPRESENTATIONS, AND MODELS THEREOF) ARE PROPRIETARY AND CAN NOT BE COPIED, DUPLICATED, OR COMMERCIALLY EXPLOITED IN WHOLE OR IN PART WITHOUT THE SOLE AND EXPRESS WRITTEN PERMISSION FROM ENVIRONMENTAL PLANNING GROUP GROUP (EPG). ENVIRONMENTAL PLANNING GROUP GROUP (EPG) PROVIDED QUANTITIES ARE CALCULATED BASED ON THE 3D MODEL PROGRESS. CONTRACTORS ARE RESPONSIBLE FOR REVIEWING THE DESIGN AND PROVIDING THEIR OWN CALCULATIONS AND AREAS FOR THE PURPOSES OF COST ESTIMATING / BIDDING. ALL QUANTITIES AND COST ASSUMPTIONS TO BE REVIEWED WITH AND ADDRAVIED AND CARE A DOUBTOT

THE CLIENT, AND/OR THE CLIENT'S CONTRACTOR, IS RESPONSIBLE FOR ATTAINING OR PROVIDING THE NECESSARY CONSTRUCTION PERMIT FOR CITY CODE COMPLIANCE.