




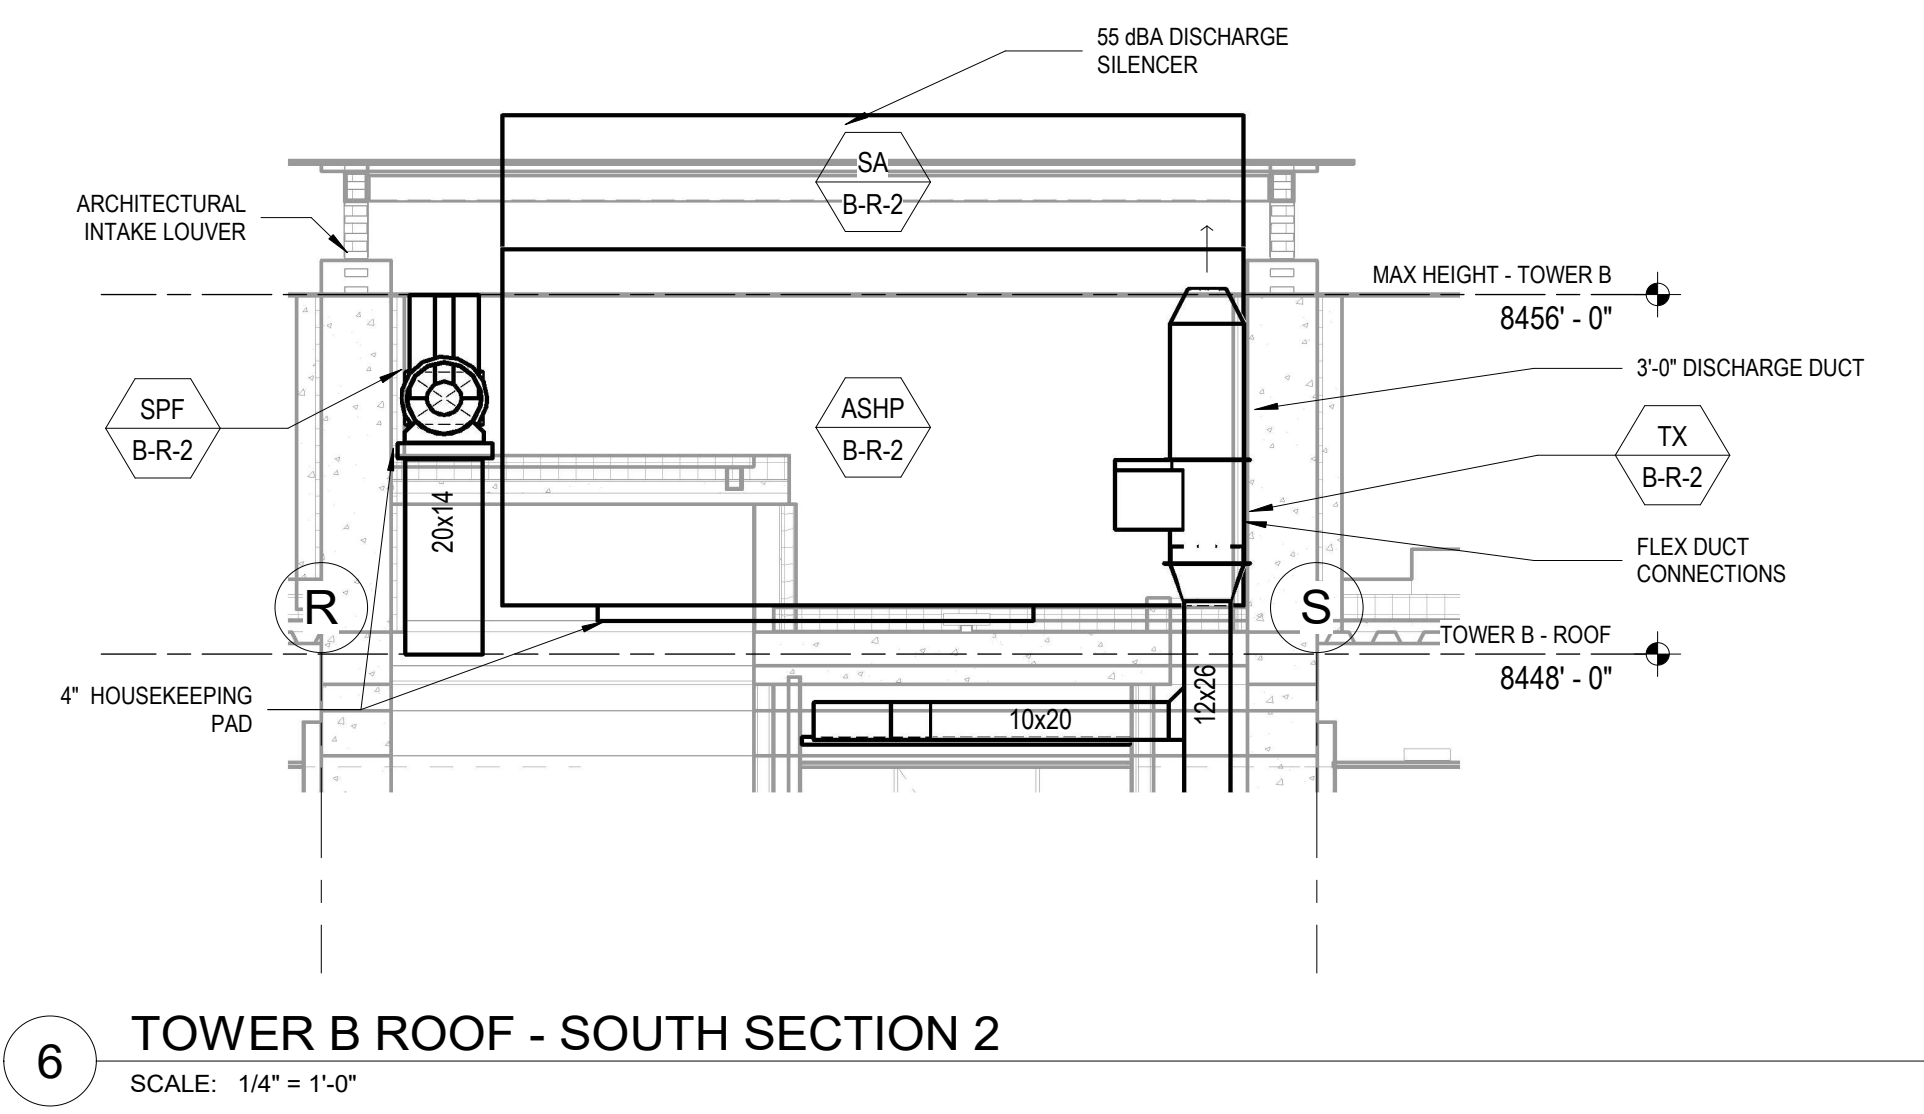


6 TOWER B ROOF - SOUTH SECTION 2
SCALE: 1/4" = 1'-0"

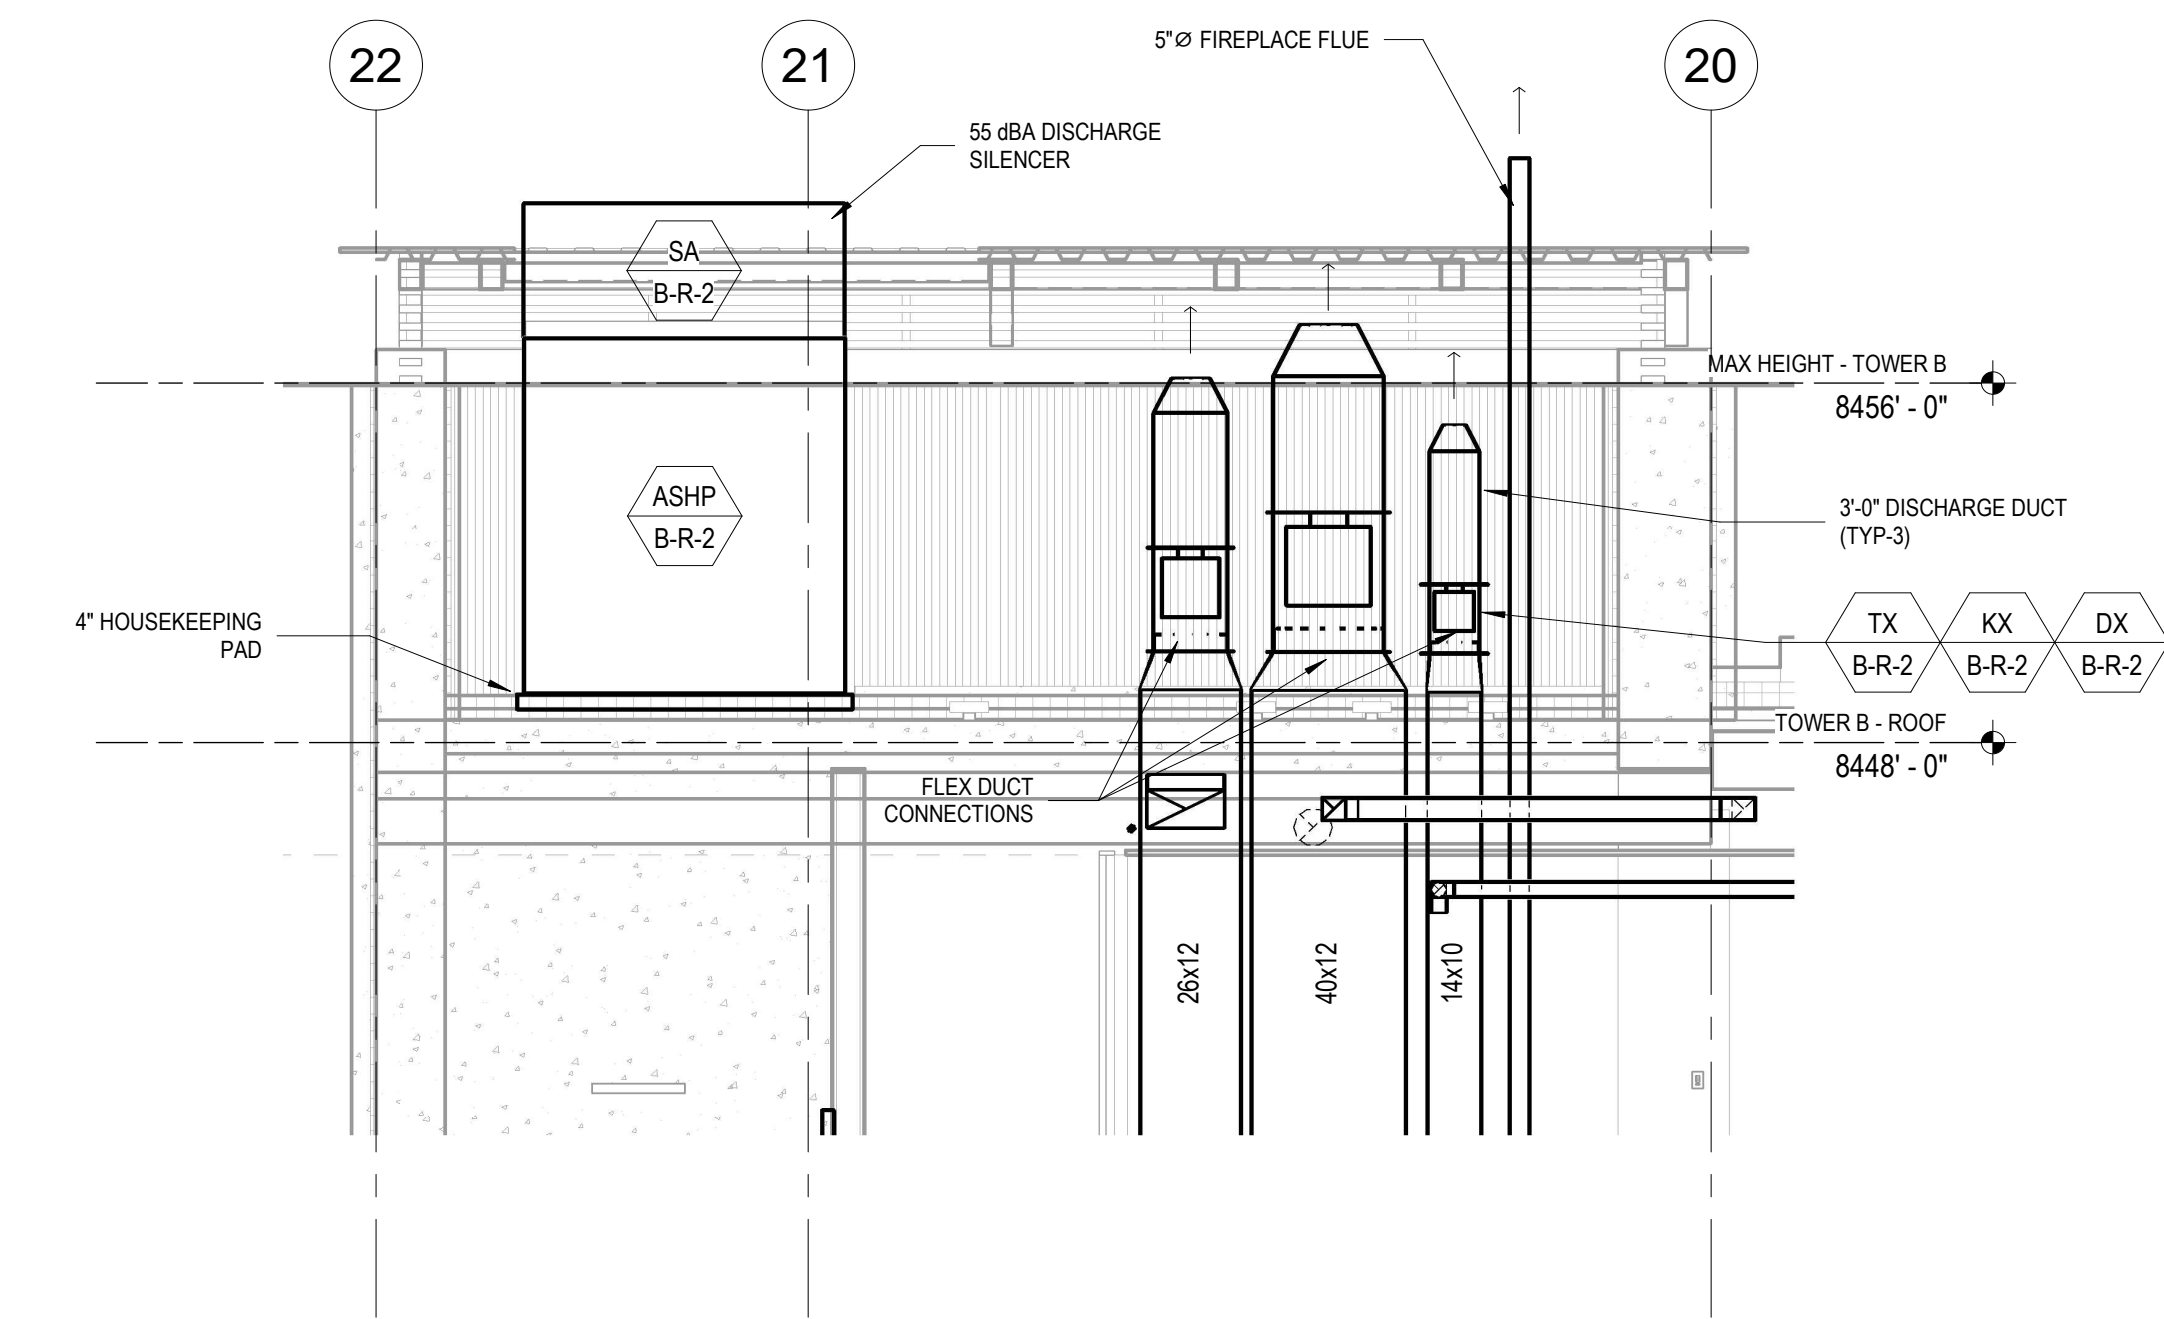


5 TOWER B ROOF - SOUTH SECTION 1
SCALE: 1/4" = 1'-0"

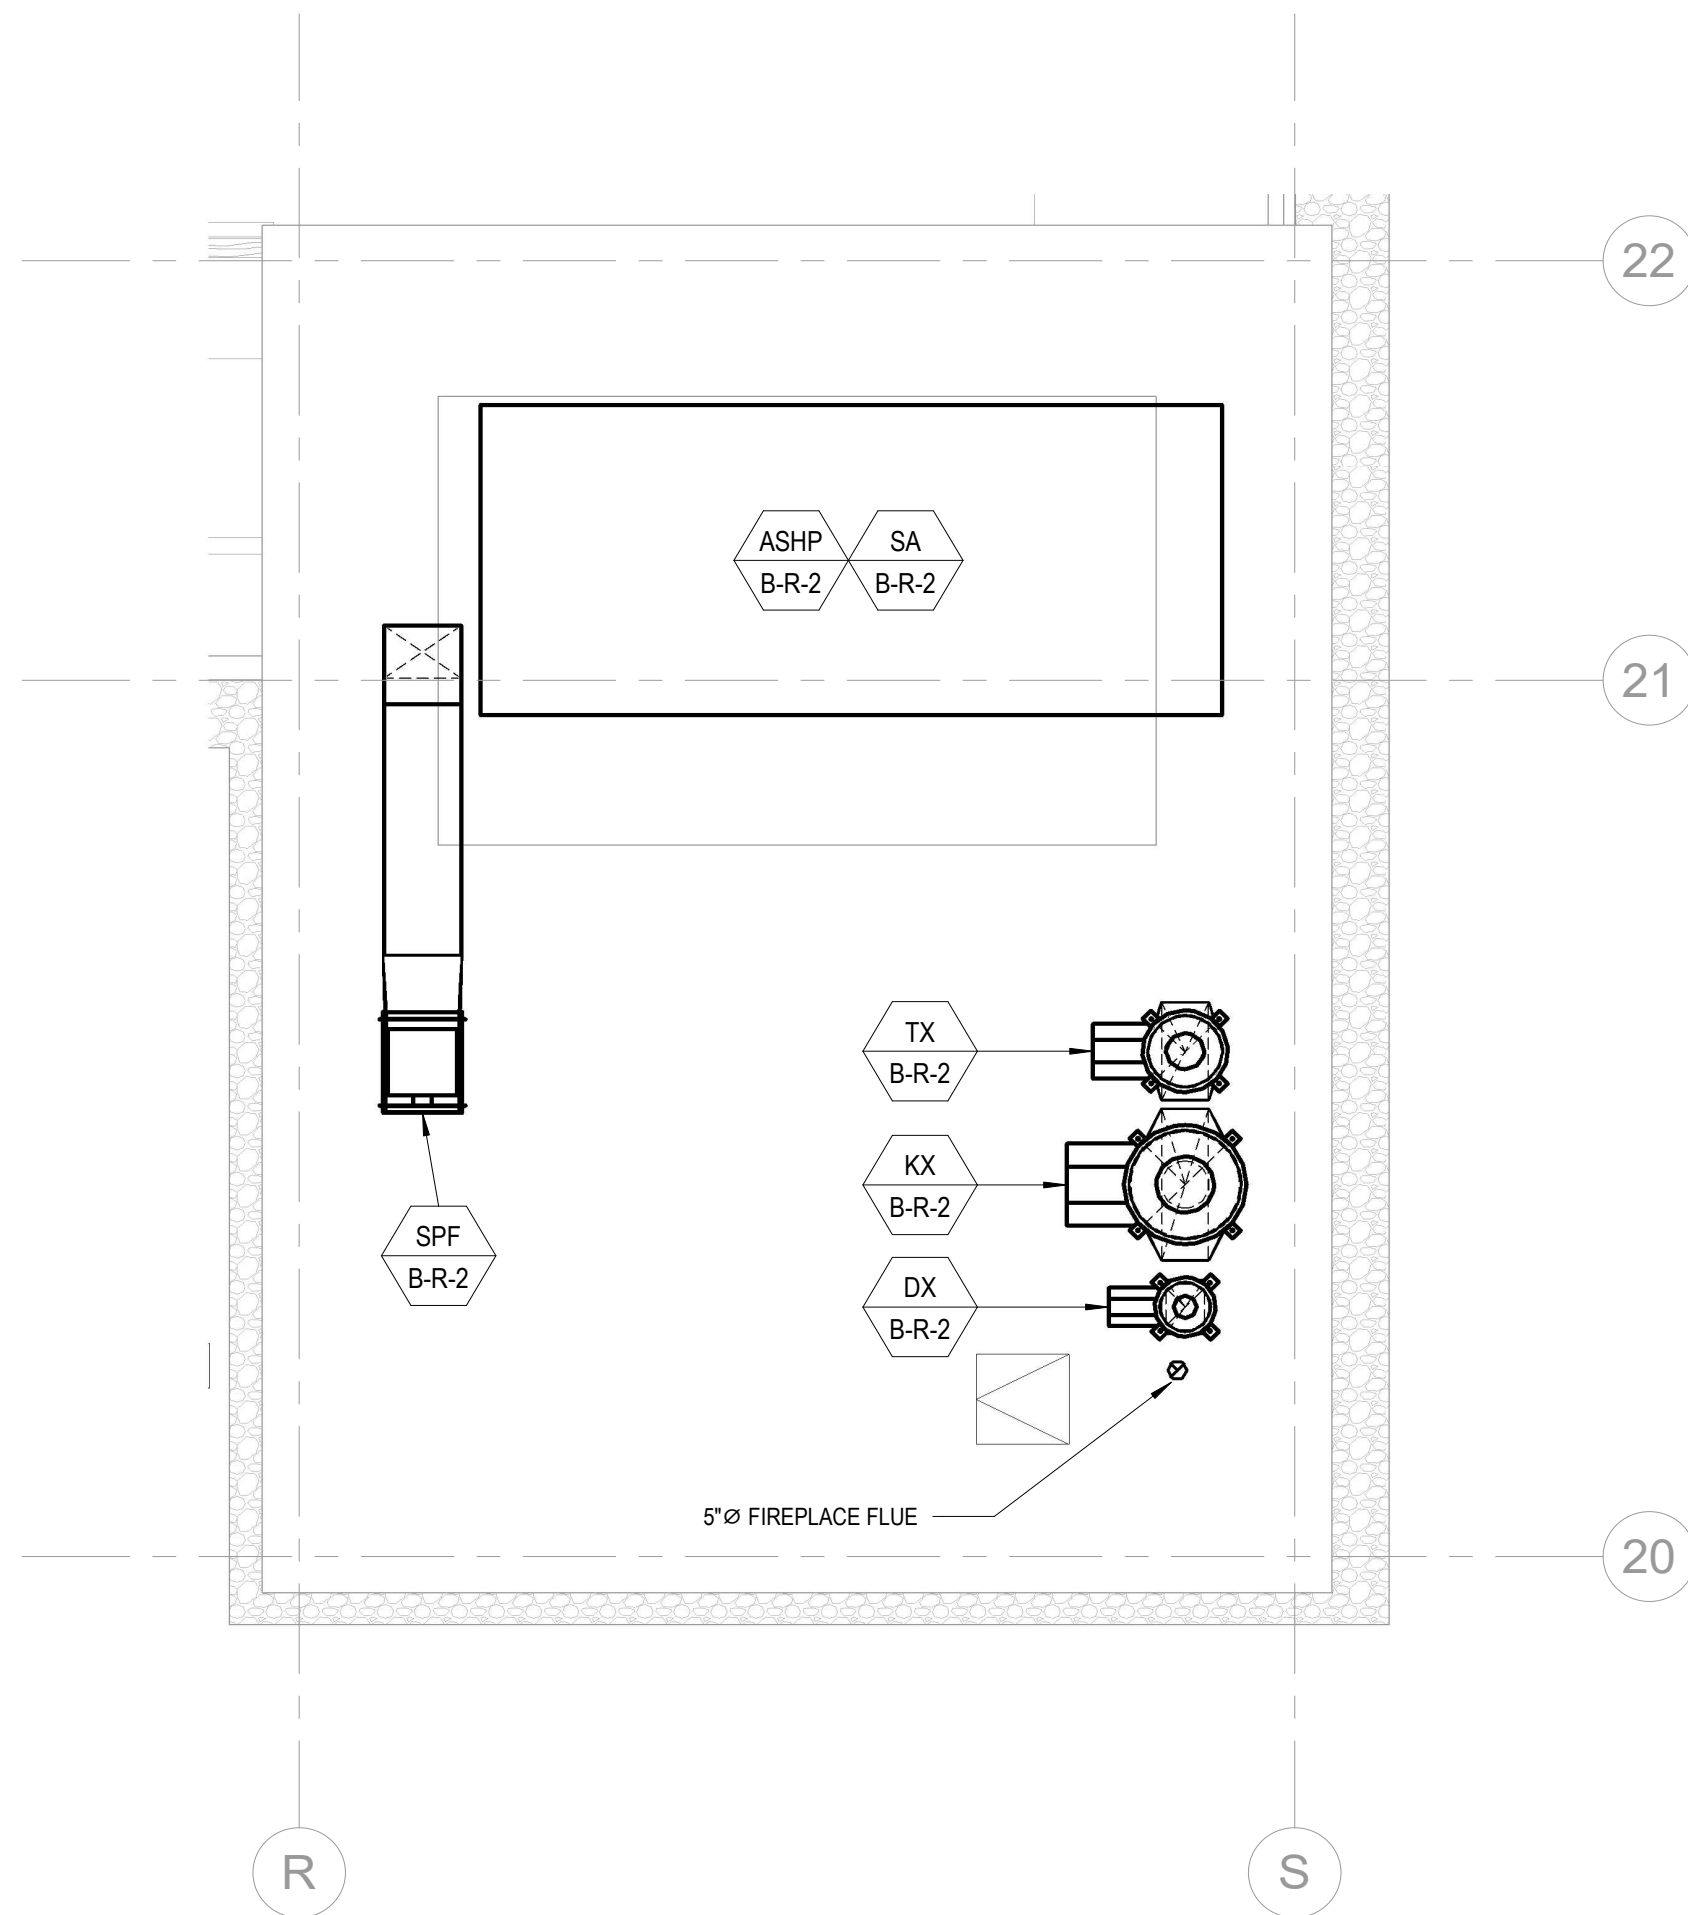


4 TOWER B - SOUTH ROOF WELL
SCALE: 1/4" = 1'-0"

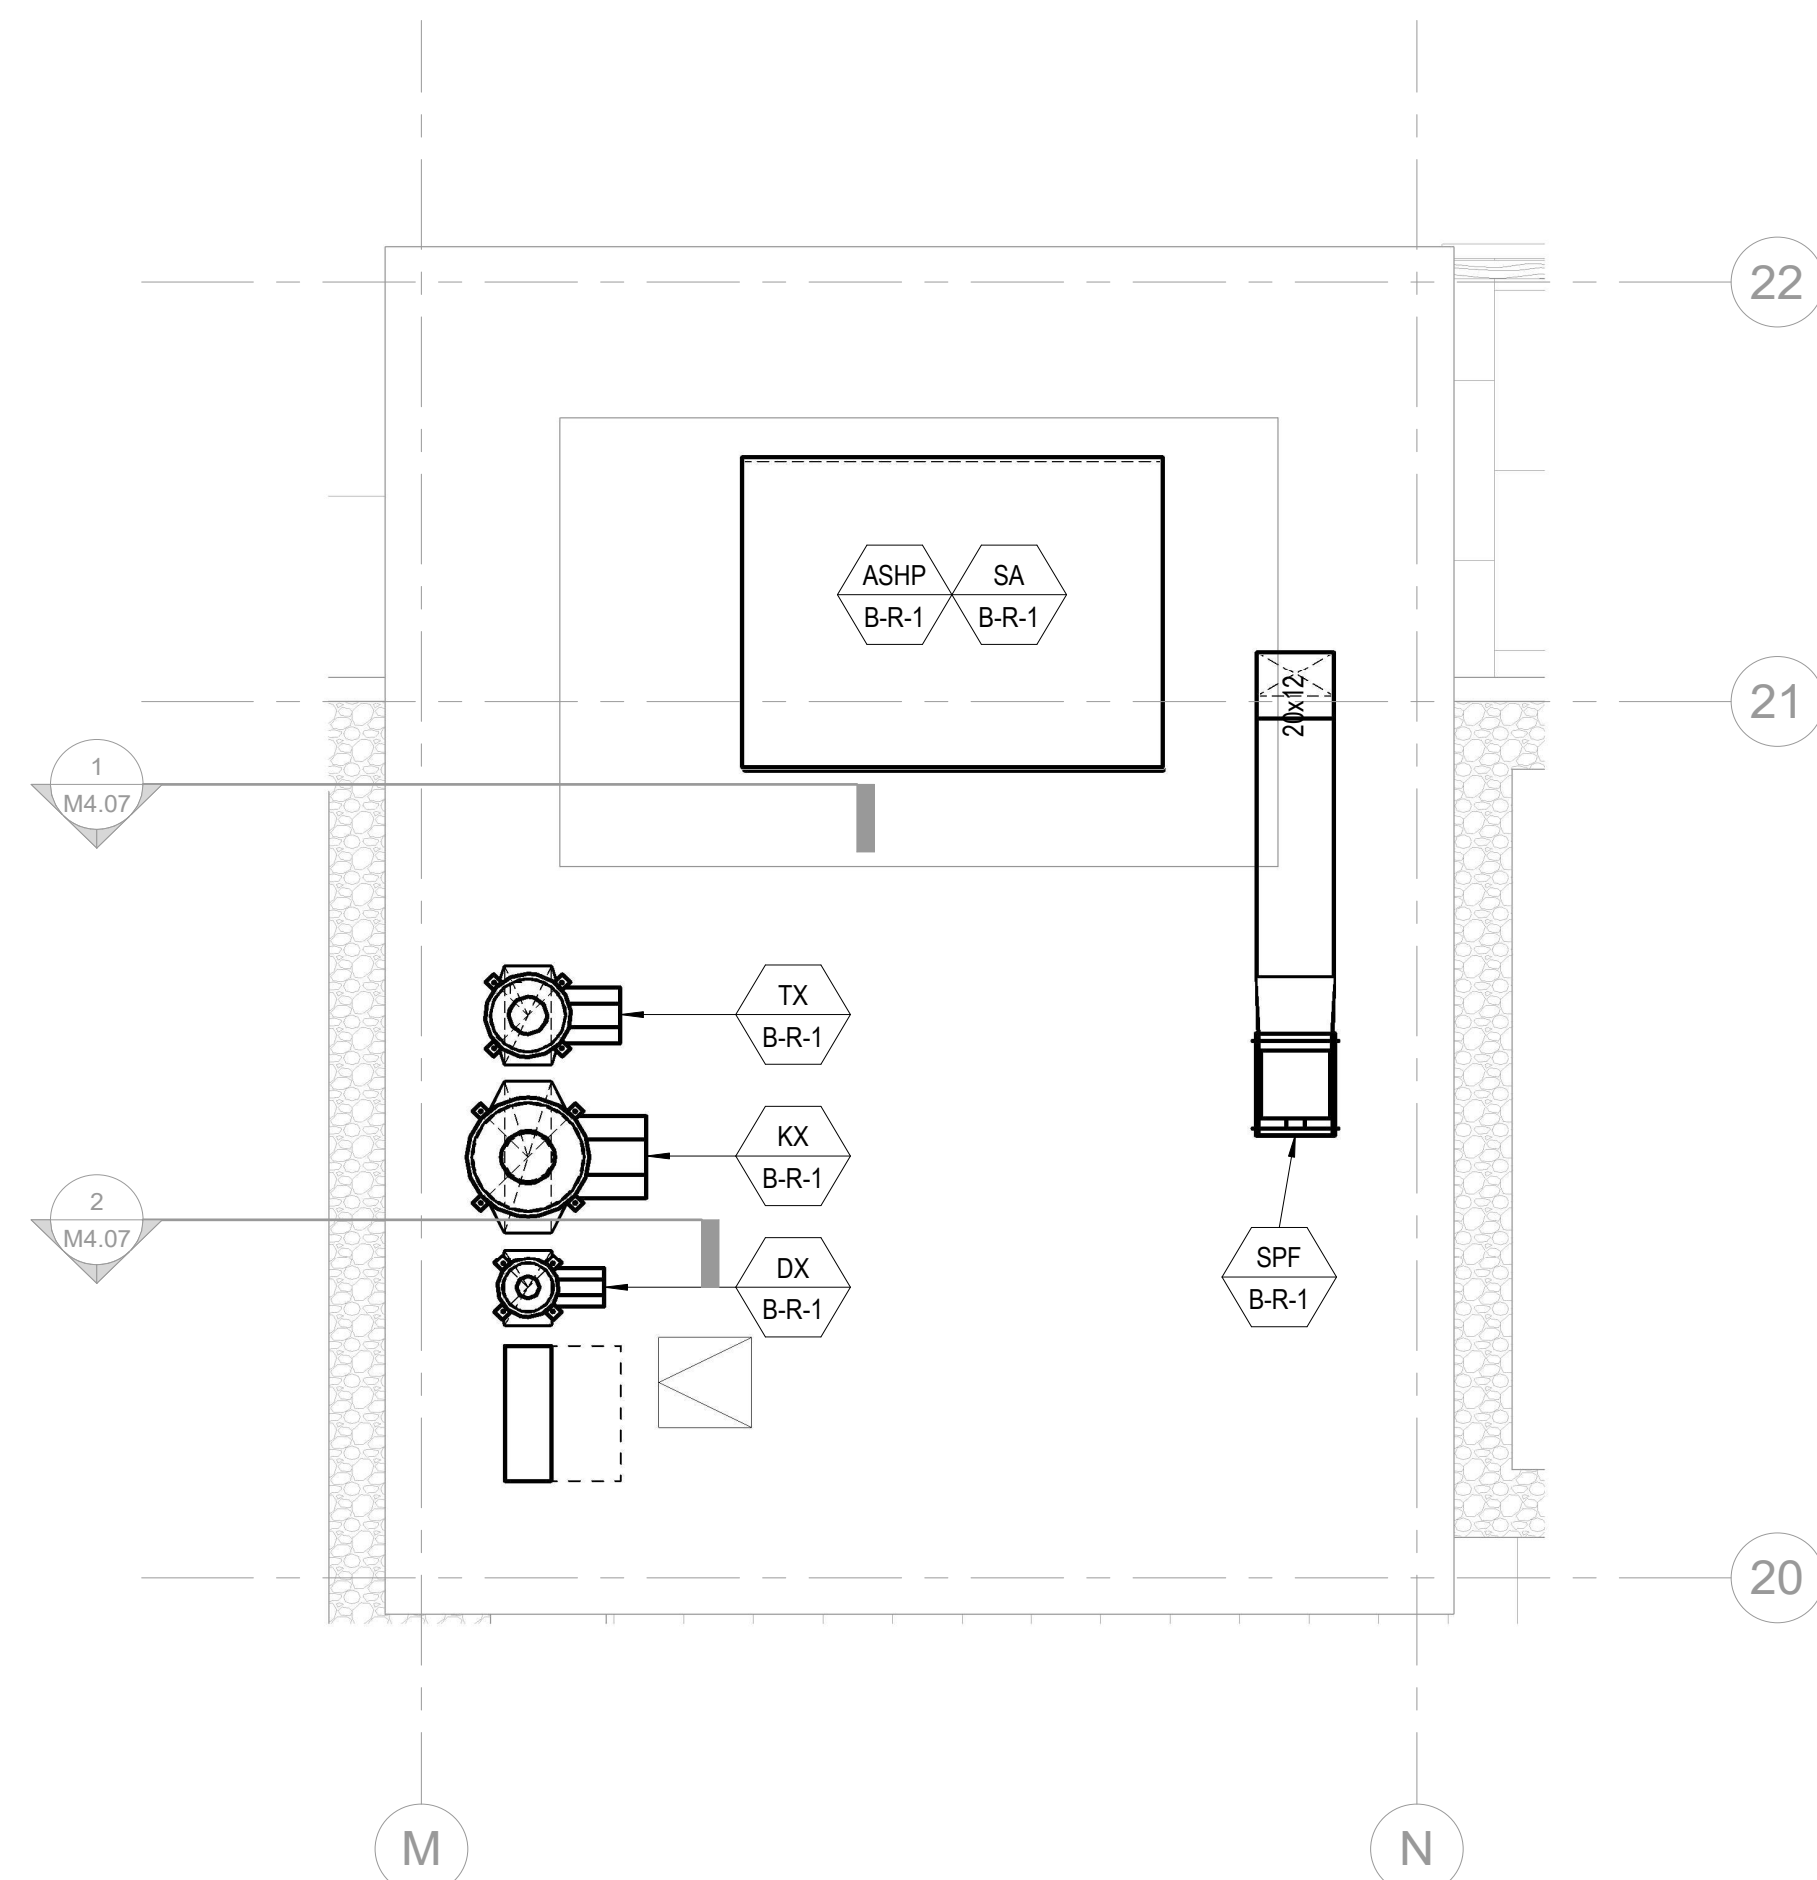


3 TOWER B - NORTH ROOF WELL
SCALE: 1/4" = 1'-0"

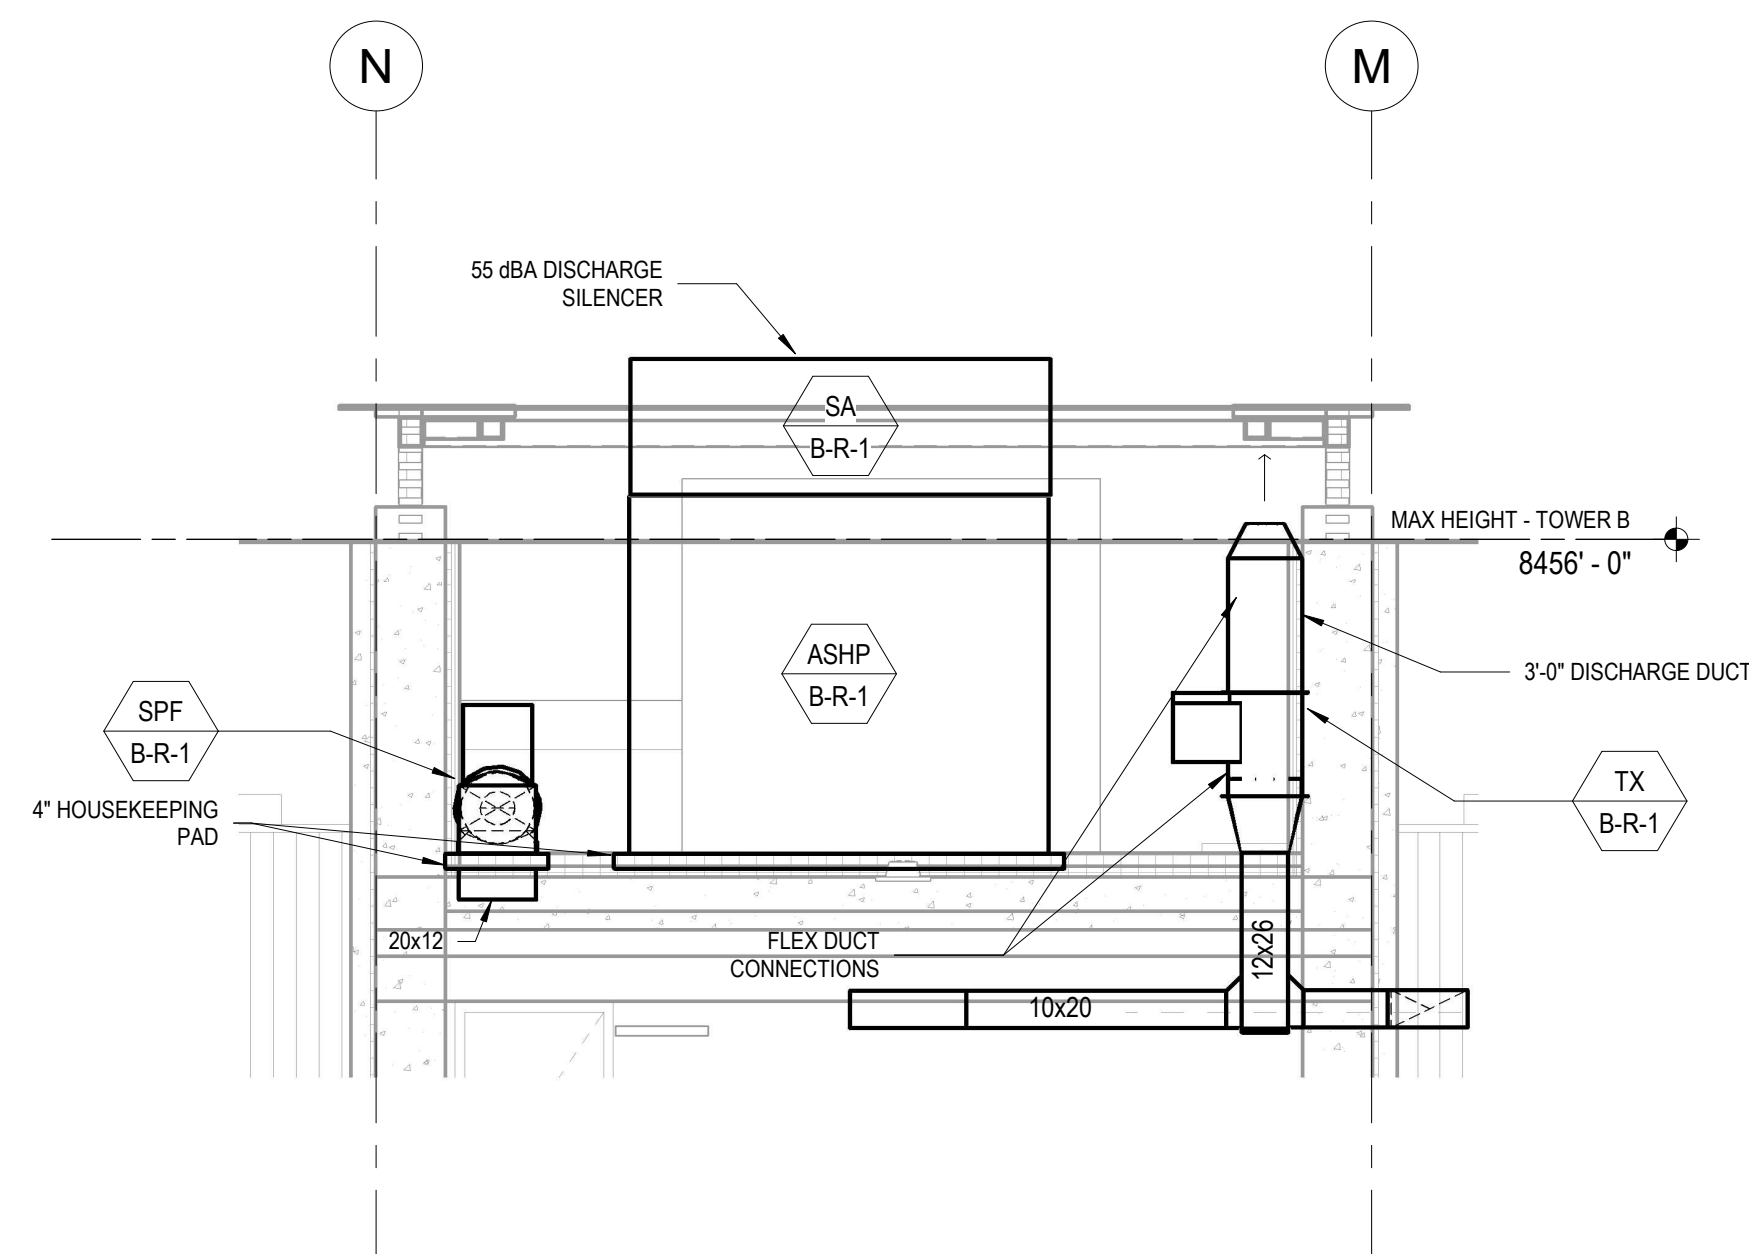

2 TOWER B ROOF - NORTH SECTION 2
SCALE: 1/4" = 1'-0"

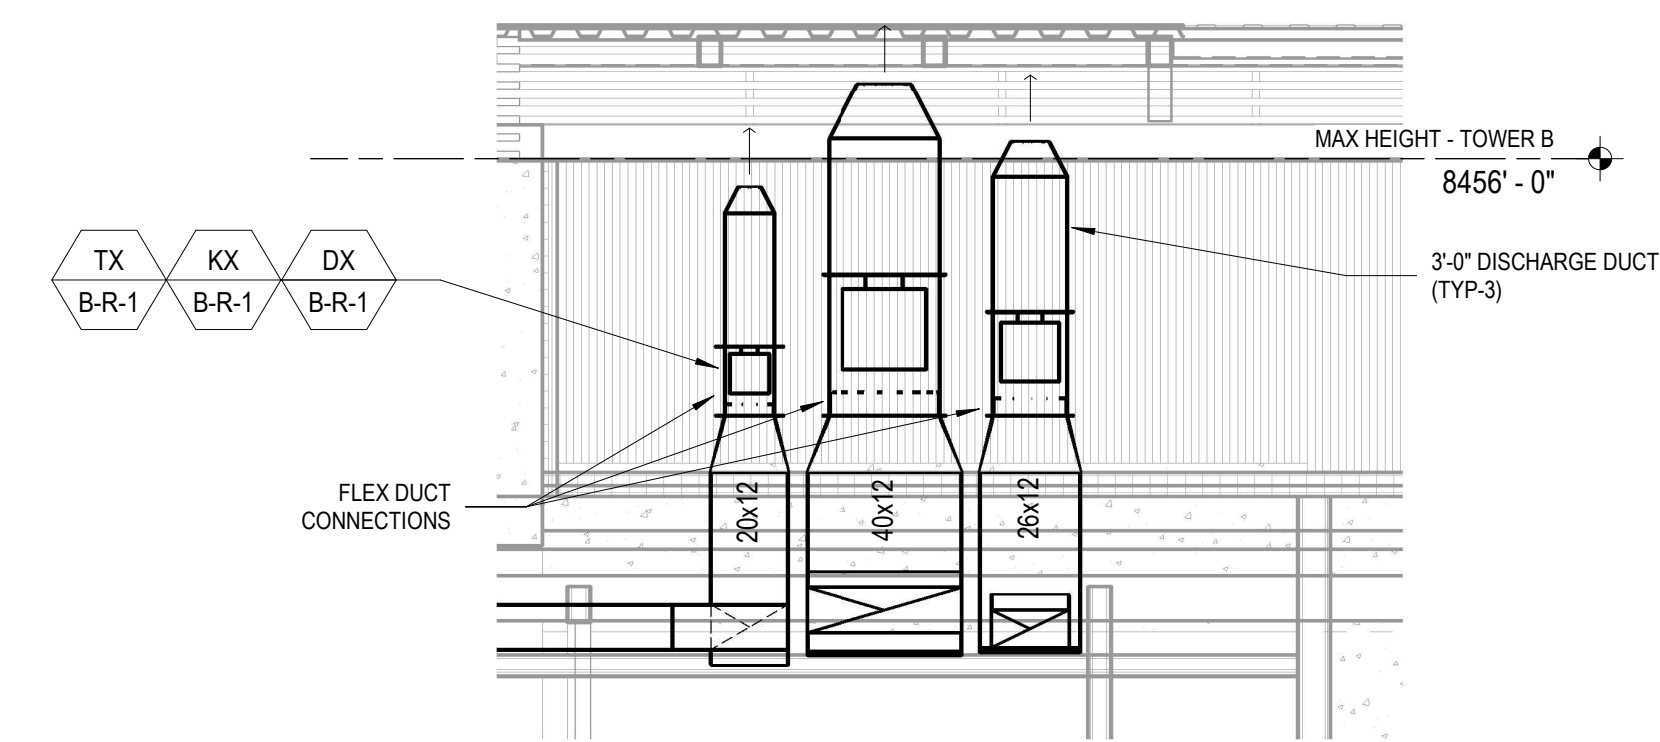

1 TOWER B ROOF - NORTH SECTION 1
SCALE: 1/4" = 1'-0"

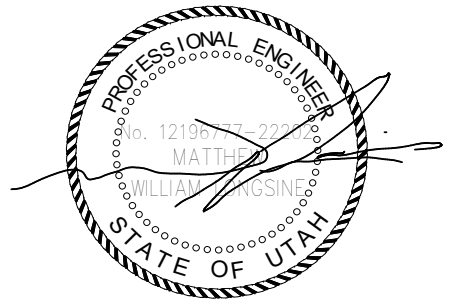

Reserved for permit stamp

195 South Jackson St., Suite 400
Seattle, Washington 98104 USA
+1 206 624 1900 olsonkundig.com

Olson Kundig

project
SOMMET BLANC
9500 Marzac Ave (B2 East Parcel)
Park City, Utah 84060



Aspen Group USA, LLC
PO Box 950022
Park City, Utah 84098

Pool Consultant
Cloward H2O
2096 N University Ave, Suite 290
Provo, UT 84604

Landscape Architect
EPG Design
6949 South High Tech Drive, Suite 100
Midvale, Utah 84047

Specifications Writer
Friday Group
88 Marrett Road
Middlebury, VT

Code Consultant
Holmes
600 1st Avenue, Suite 200A
Seattle, WA 98104

Fire Protection Engineer
Jordan Hughes
One Research Drive, Suite 305C
Westborough, MA 01581

Vertical Transportation Consultant
Lerch Bates
19515 North Creek Parkway, Suite 304
Bellevue, WA 98011

Structural Engineer
Magnusson Klemencic Associates
1301 5th Ave, Suite 3200
Seattle, WA 98101

Lighting Designer
O
1319 SE MLK Blvd, Suite 210
Portland, Oregon 97219

Building Envelope Consultant
RDH
2101 N 34th St
Seattle, WA 98103

Accessibility Consultant
Studio Pacifica
2144 Westlake Ave N, Suite F
Seattle, WA 98109

MEP Engineer
WSP USA
1001 Fourth Ave., Suite 3100
Seattle, WA 98154

principal architect _____
project manager _____
drawn by _____
checked by _____
job no. _____
date 5/31/2024

revisions:

no. date by

IFC Set 3 of 3
5/31/2024

MECHANICAL ROOFTOP
VIEWS - TOWER B

M4.04