
## NUMBERED NOTES:

- 1 PROVIDE 3/4" G, LOW PRESSURE REGULATOR, AND SHUT-OFF VALVE FOR BBQ.
- 2 PROVIDE 3/4" G, LOW PRESSURE REGULATOR, AND SHUT-OFF VALVE FOR FIREPLACE. 3 STEAM SHOWER GENERATOR UNIT: PROVIDE  $\frac{1}{2}$ " CW WITH SHUT-OFF VALVE AND ROUTE DRAIN TO LAV TAILPIECE.

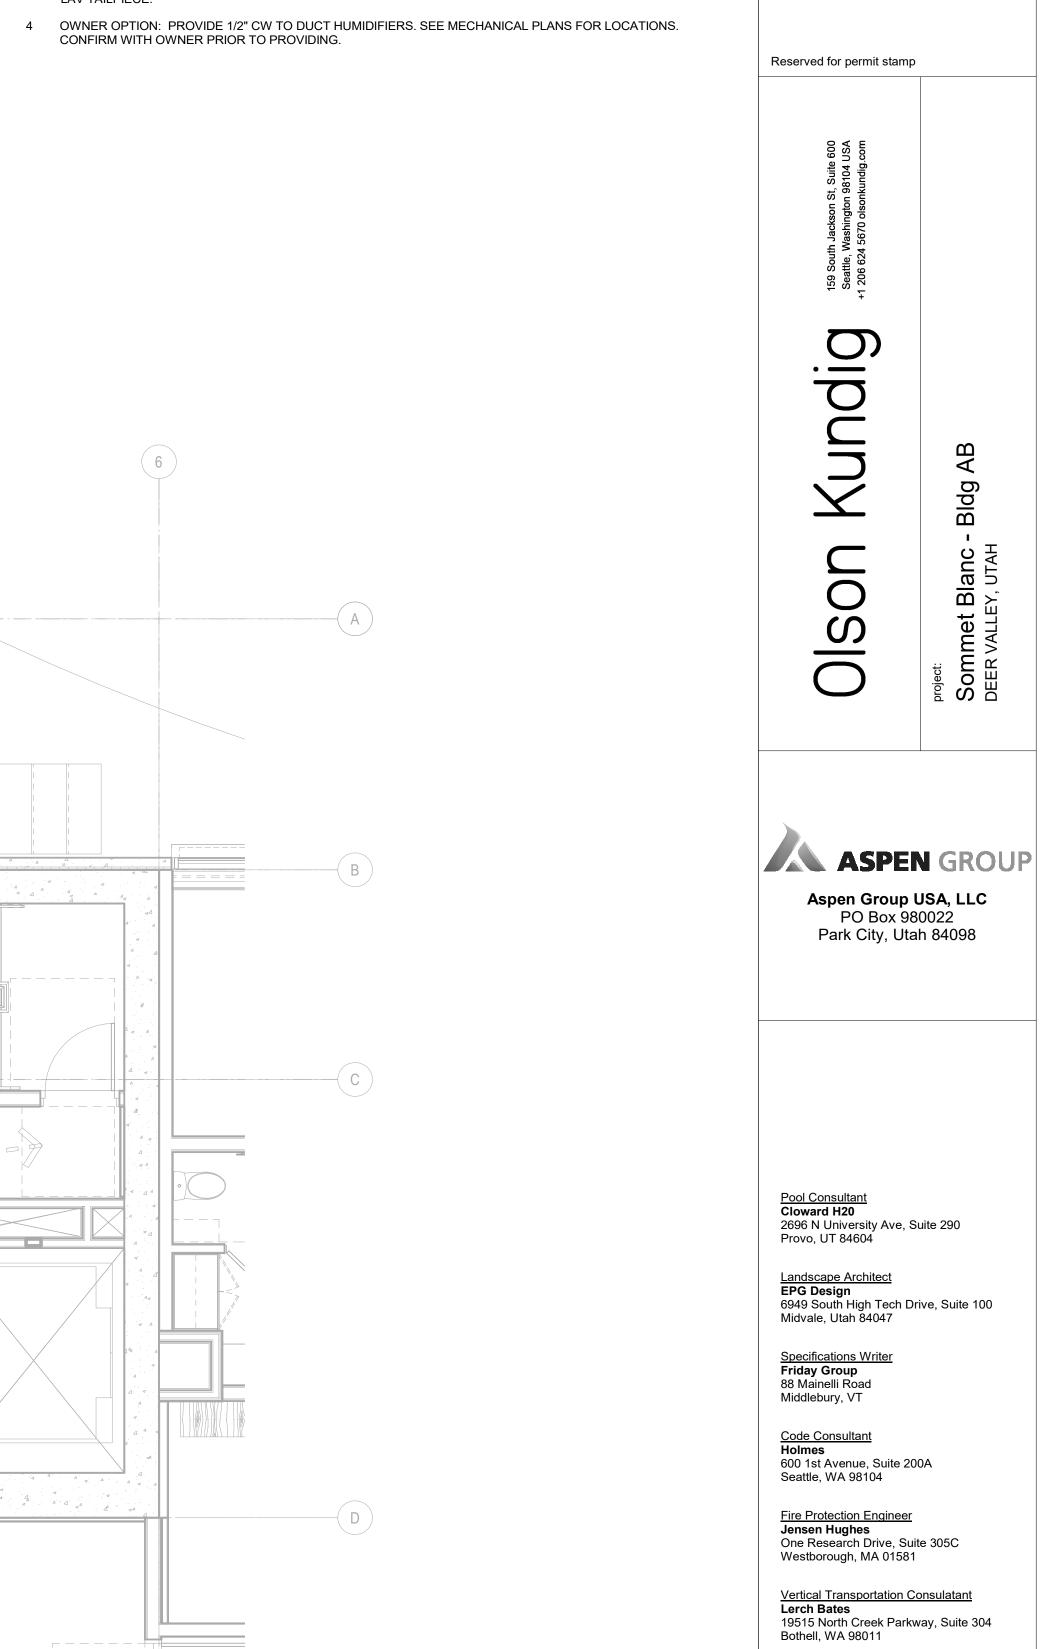

<u>Lighting Designer</u> **O-**1319 SE MLK Blvd, Suite 210 Portland, Oregon 97219 Building Envelope Consultant RDH

Structural Engineer

Magnusson Klemencic Associates
1301 5th Ave, Suite 3200
Seattle, WA 98101

2101 N 34th St Seattle, WA 98103 Accessibility Consultant
Studio Pacifica
2144 Westlake Ave N, Suite F
Seattle, WA 98109

MEP Engineer
WSP USA
1001 Fourth Ave., Suite 3100
Seattle, WA 98154

principal architect\_\_\_\_\_ project manager\_\_\_\_\_ drawn by \_\_\_\_\_ checked by <u>GM</u> job no. 2021-0595


1 10/05/2022 PERMIT RESUBMITTAL

IFC Set 2 of 3

5/17/2024

no. date

UNIT PLAN - TOWER A/B-UNIT E P2.4.E

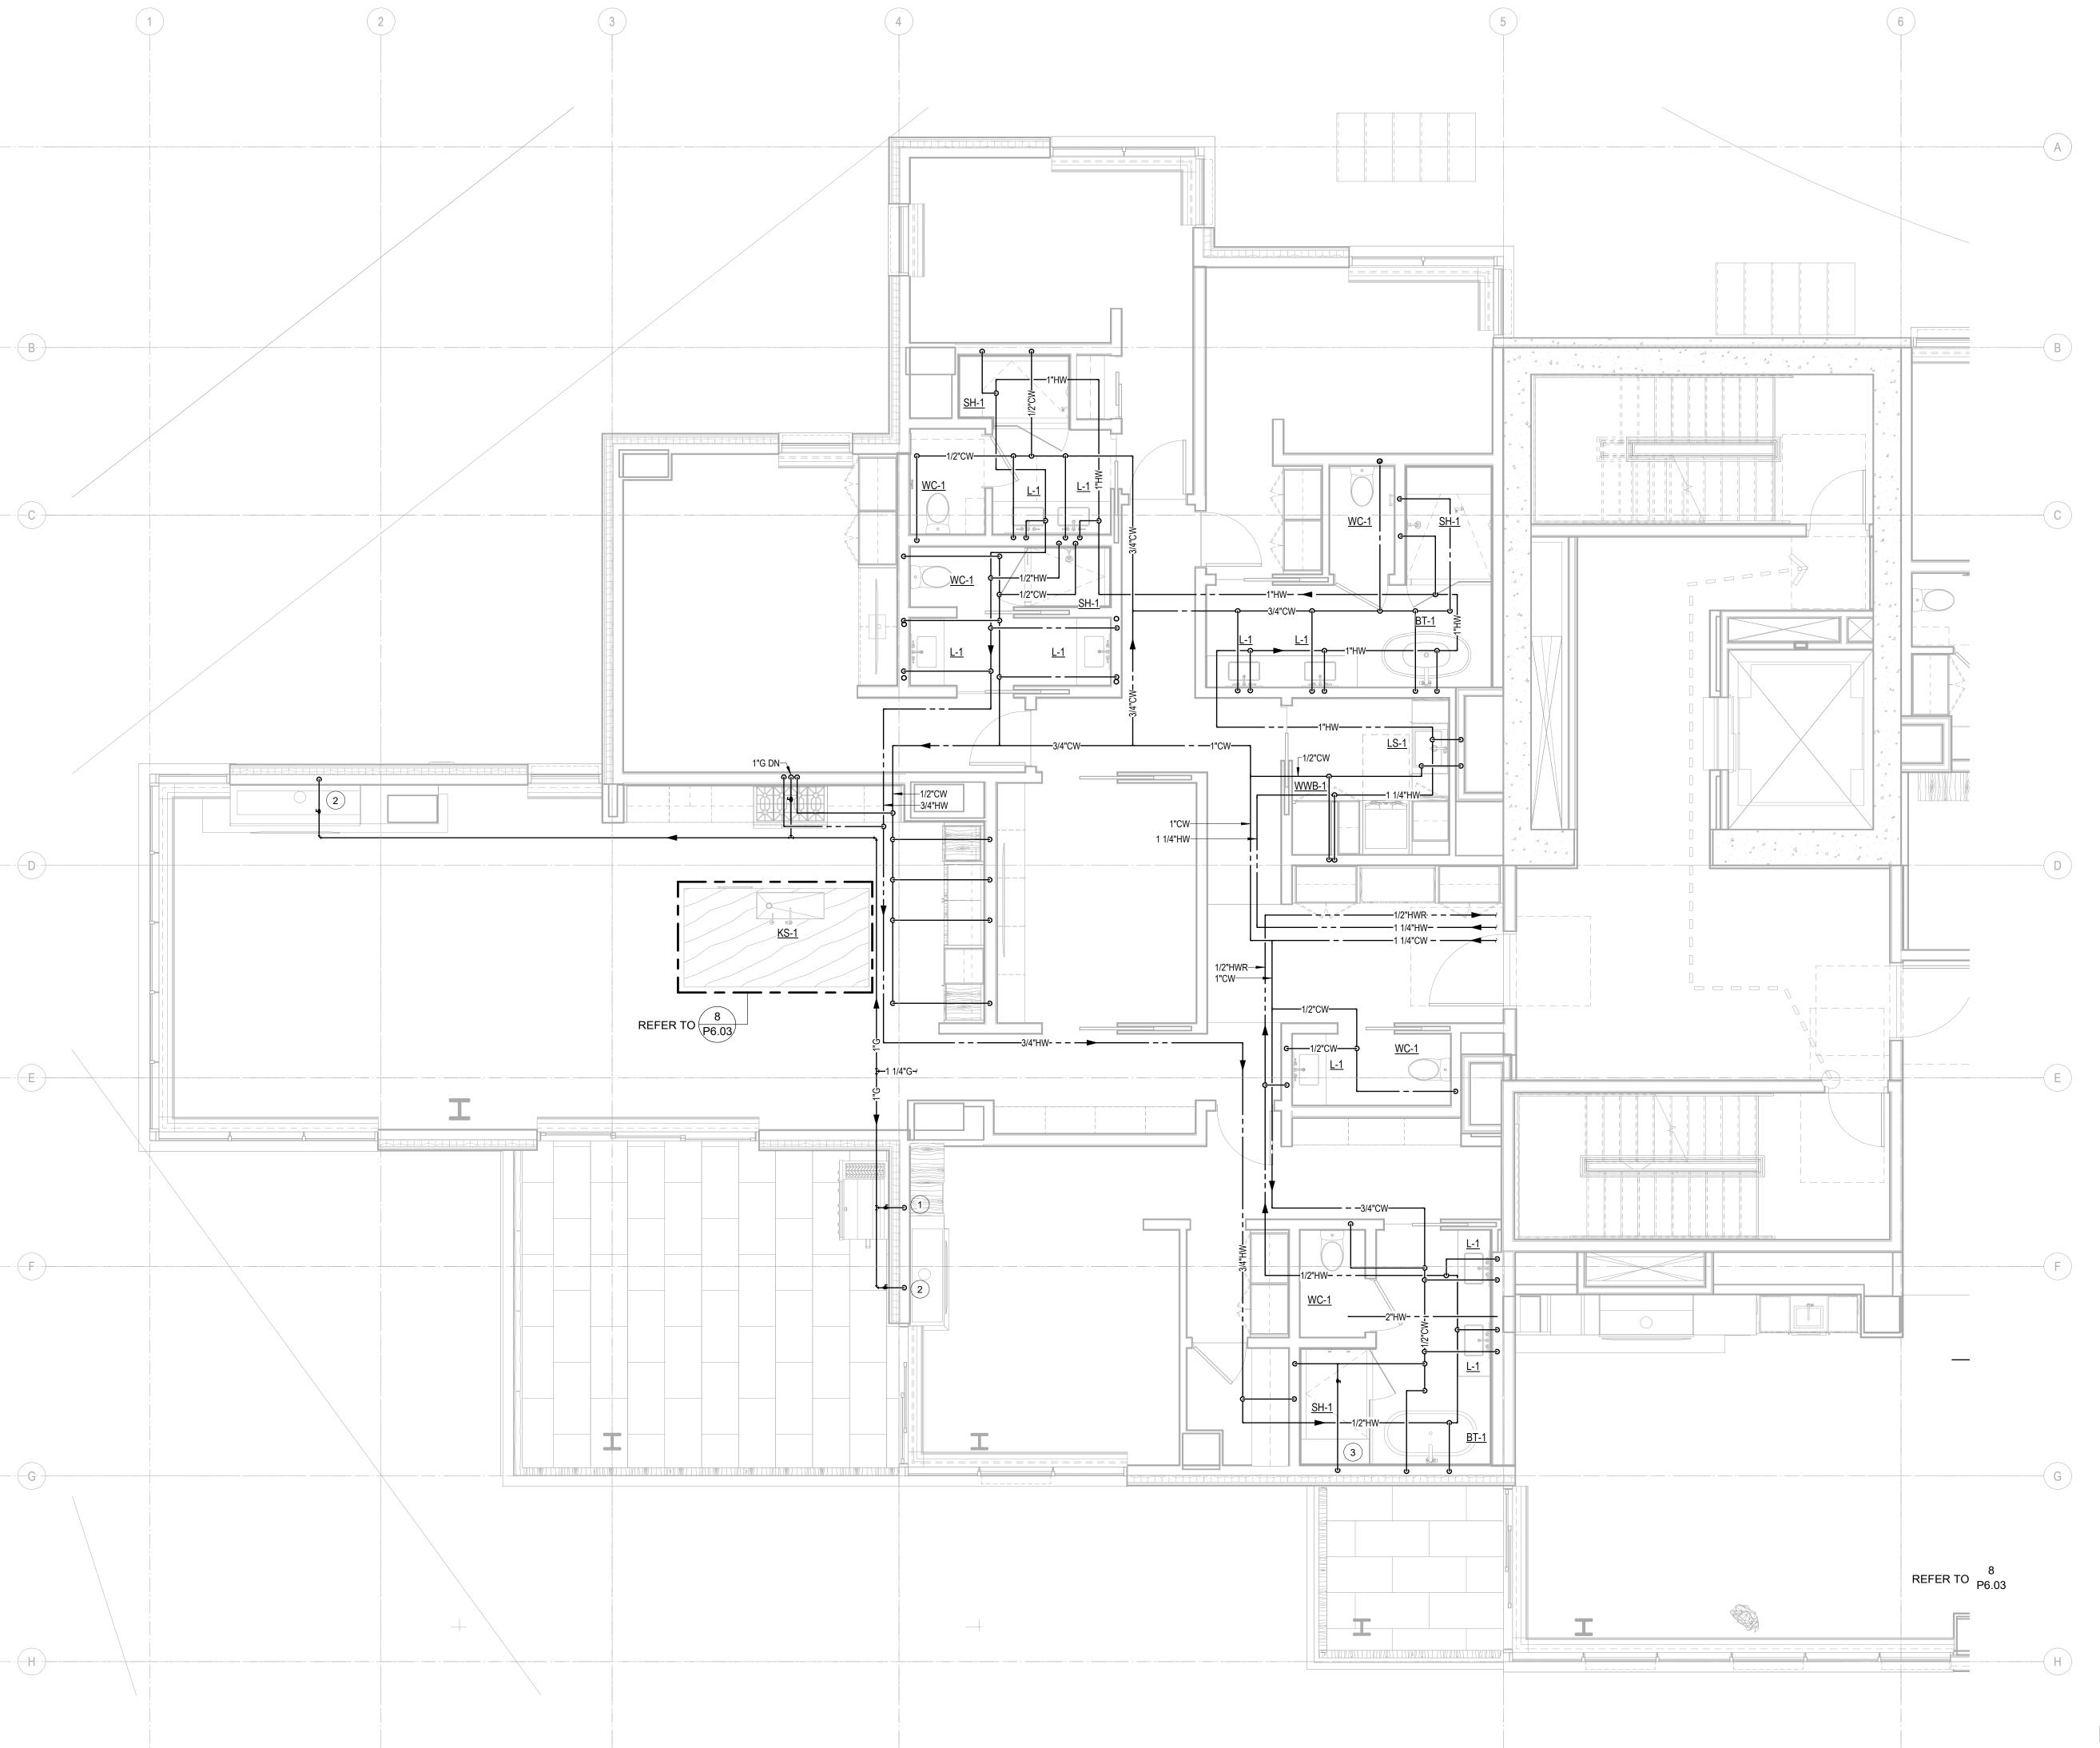

1 ENLARGED PLAN - A/B-UNIT E

SCALE: 1/4" = 1'-0"