




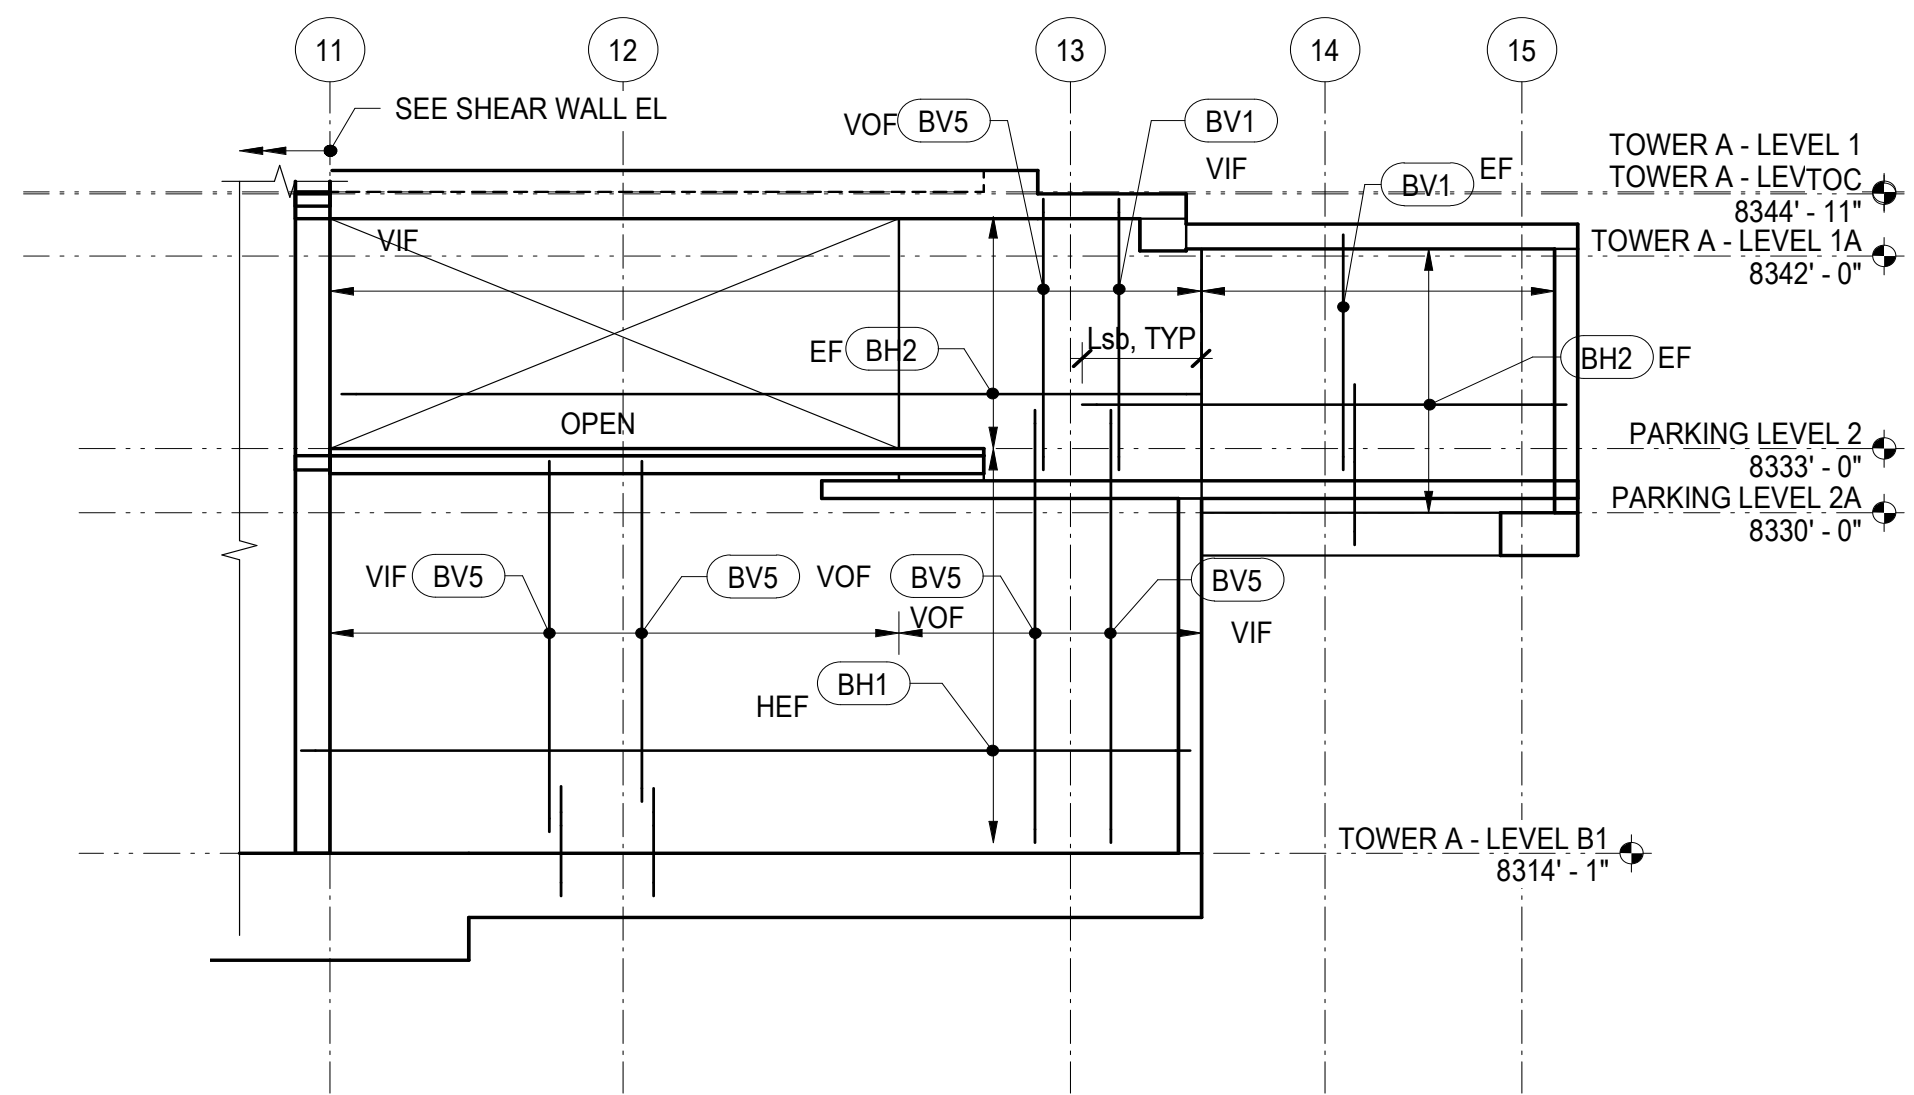


① BASEMENT WALL ELEVATION
1/8" = 1'-0"

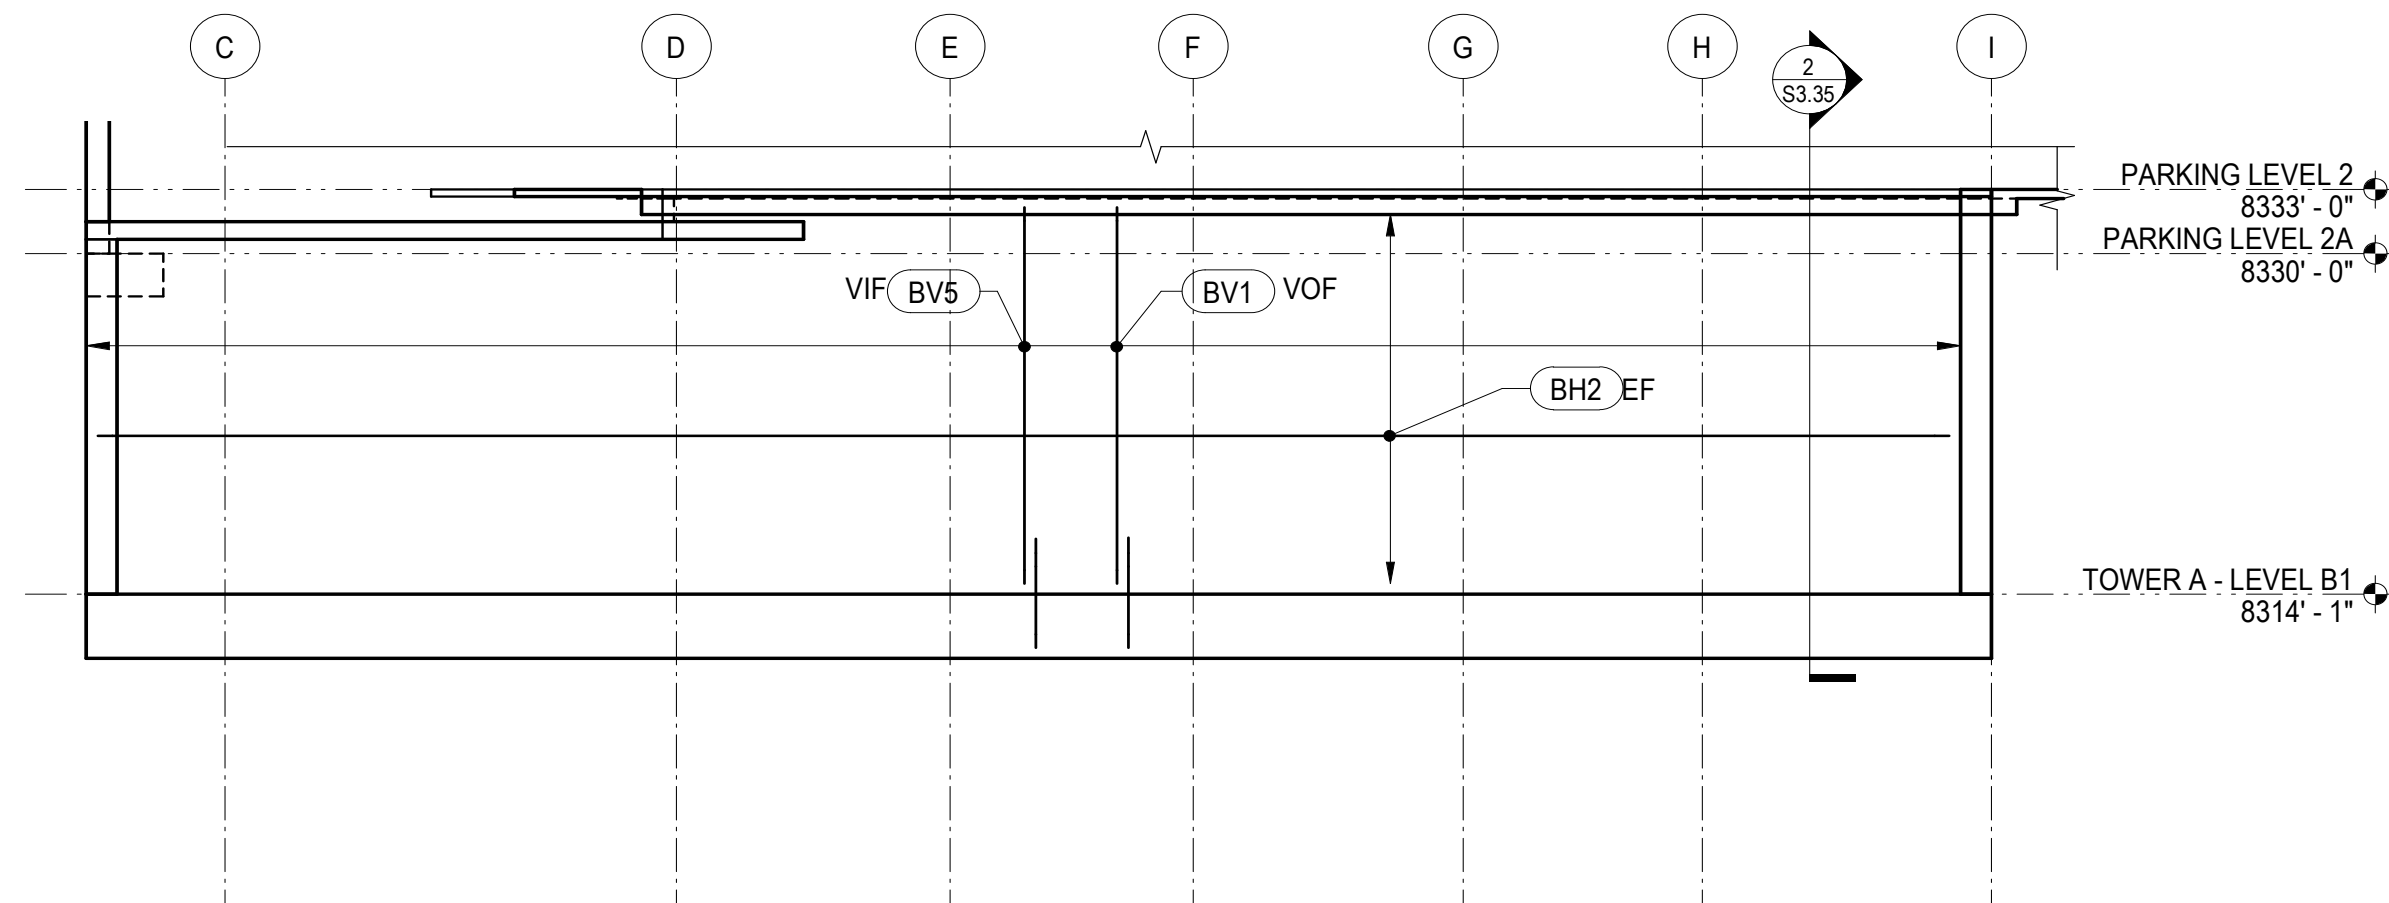


② BASEMENT WALL ELEVATION
1/8" = 1'-0"

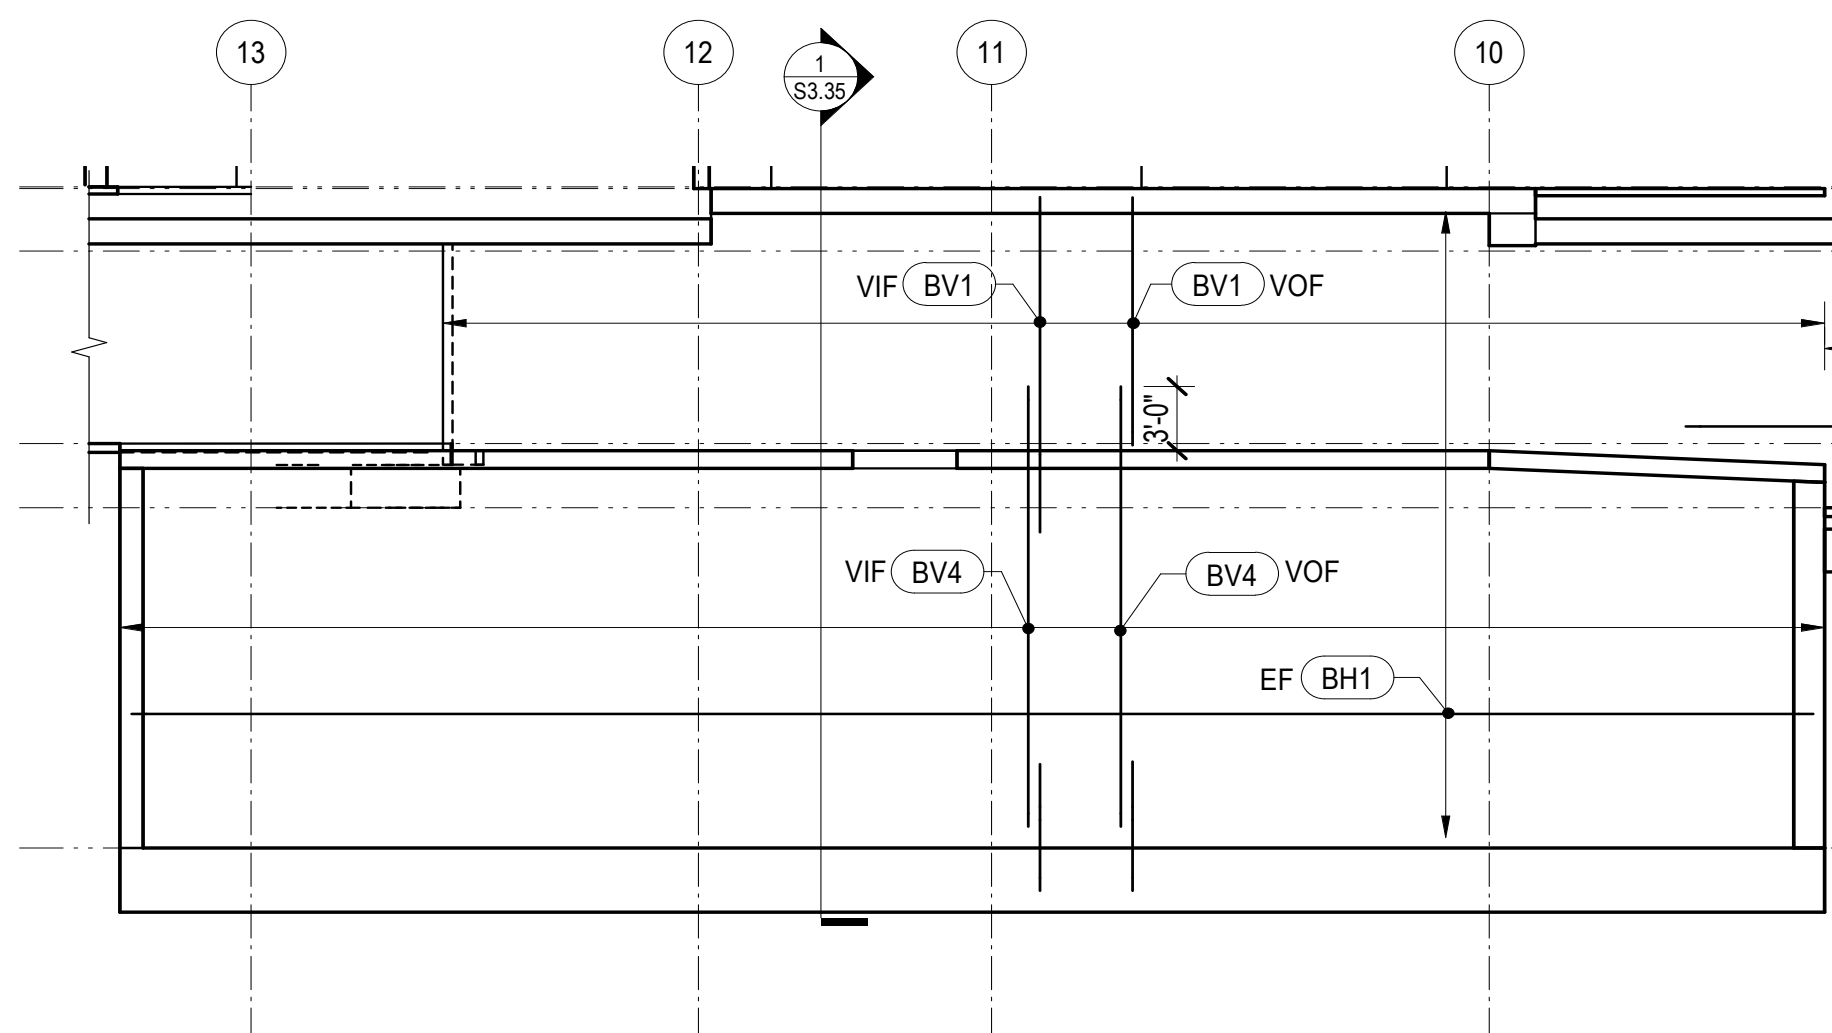


③ BASEMENT WALL ELEVATION
1/8" = 1'-0"

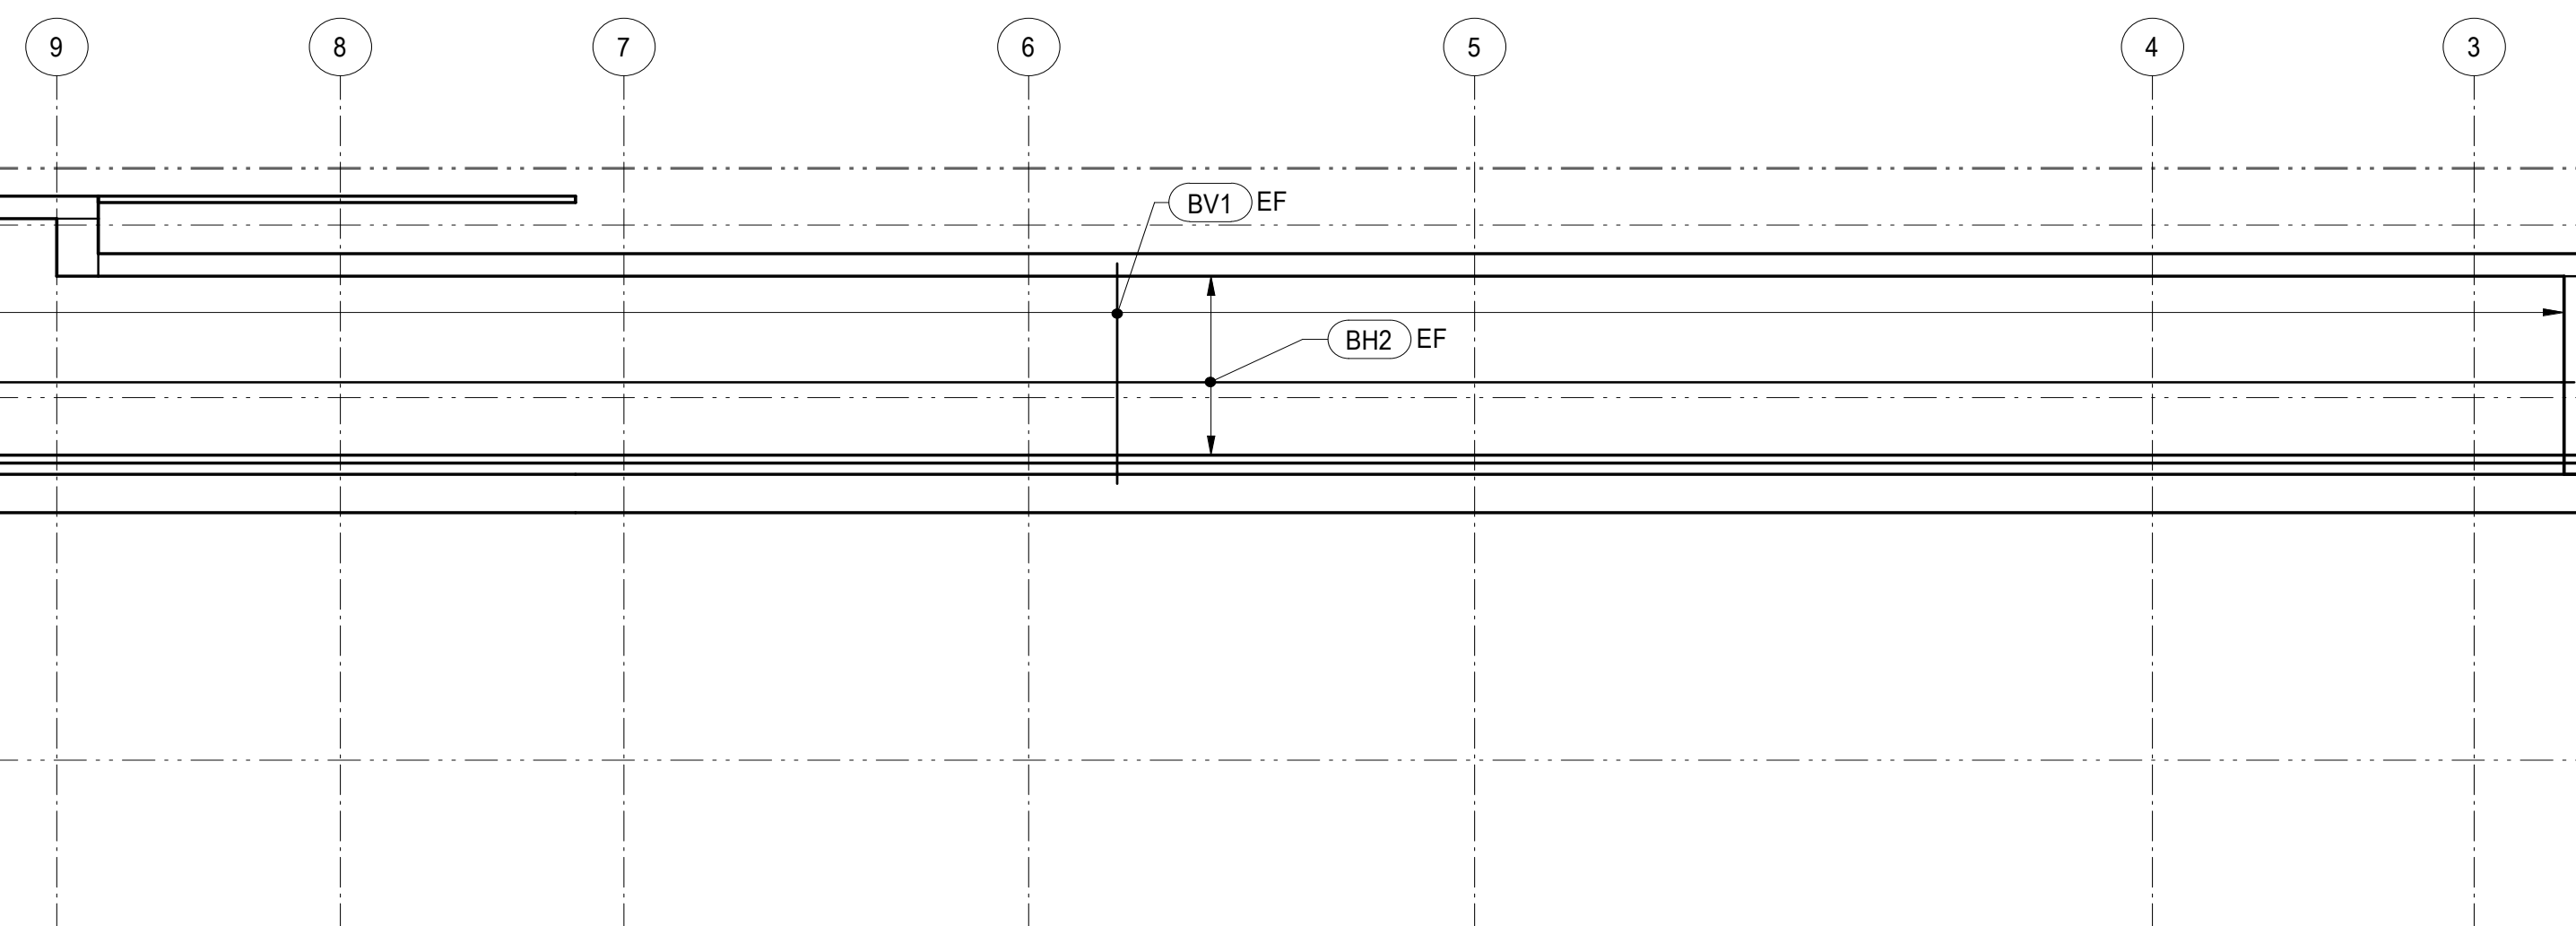


④ BASEMENT WALL ELEVATION
1/8" = 1'-0"

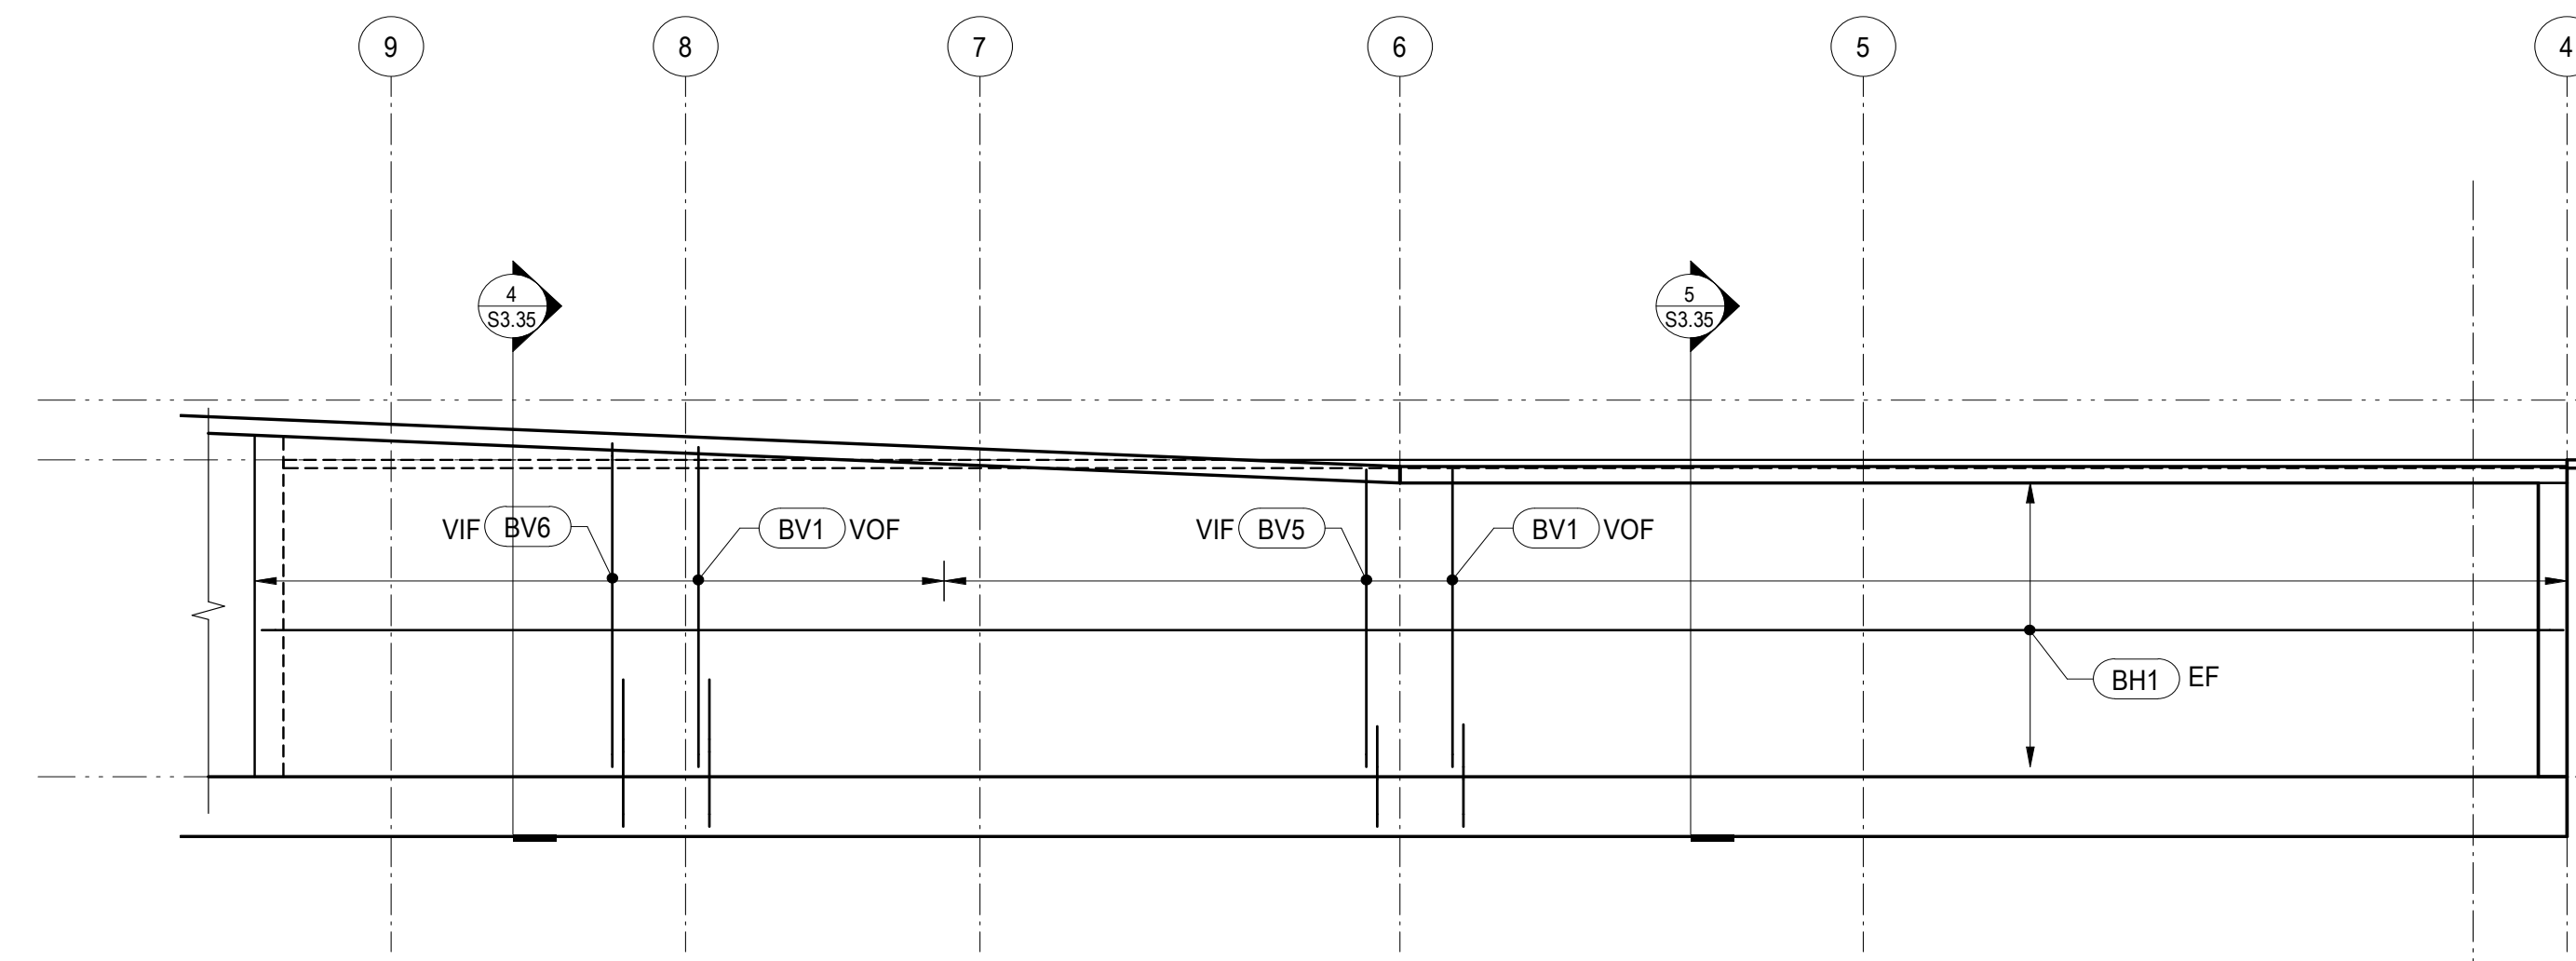


⑤ BASEMENT WALL ELEVATION
1/8" = 1'-0"

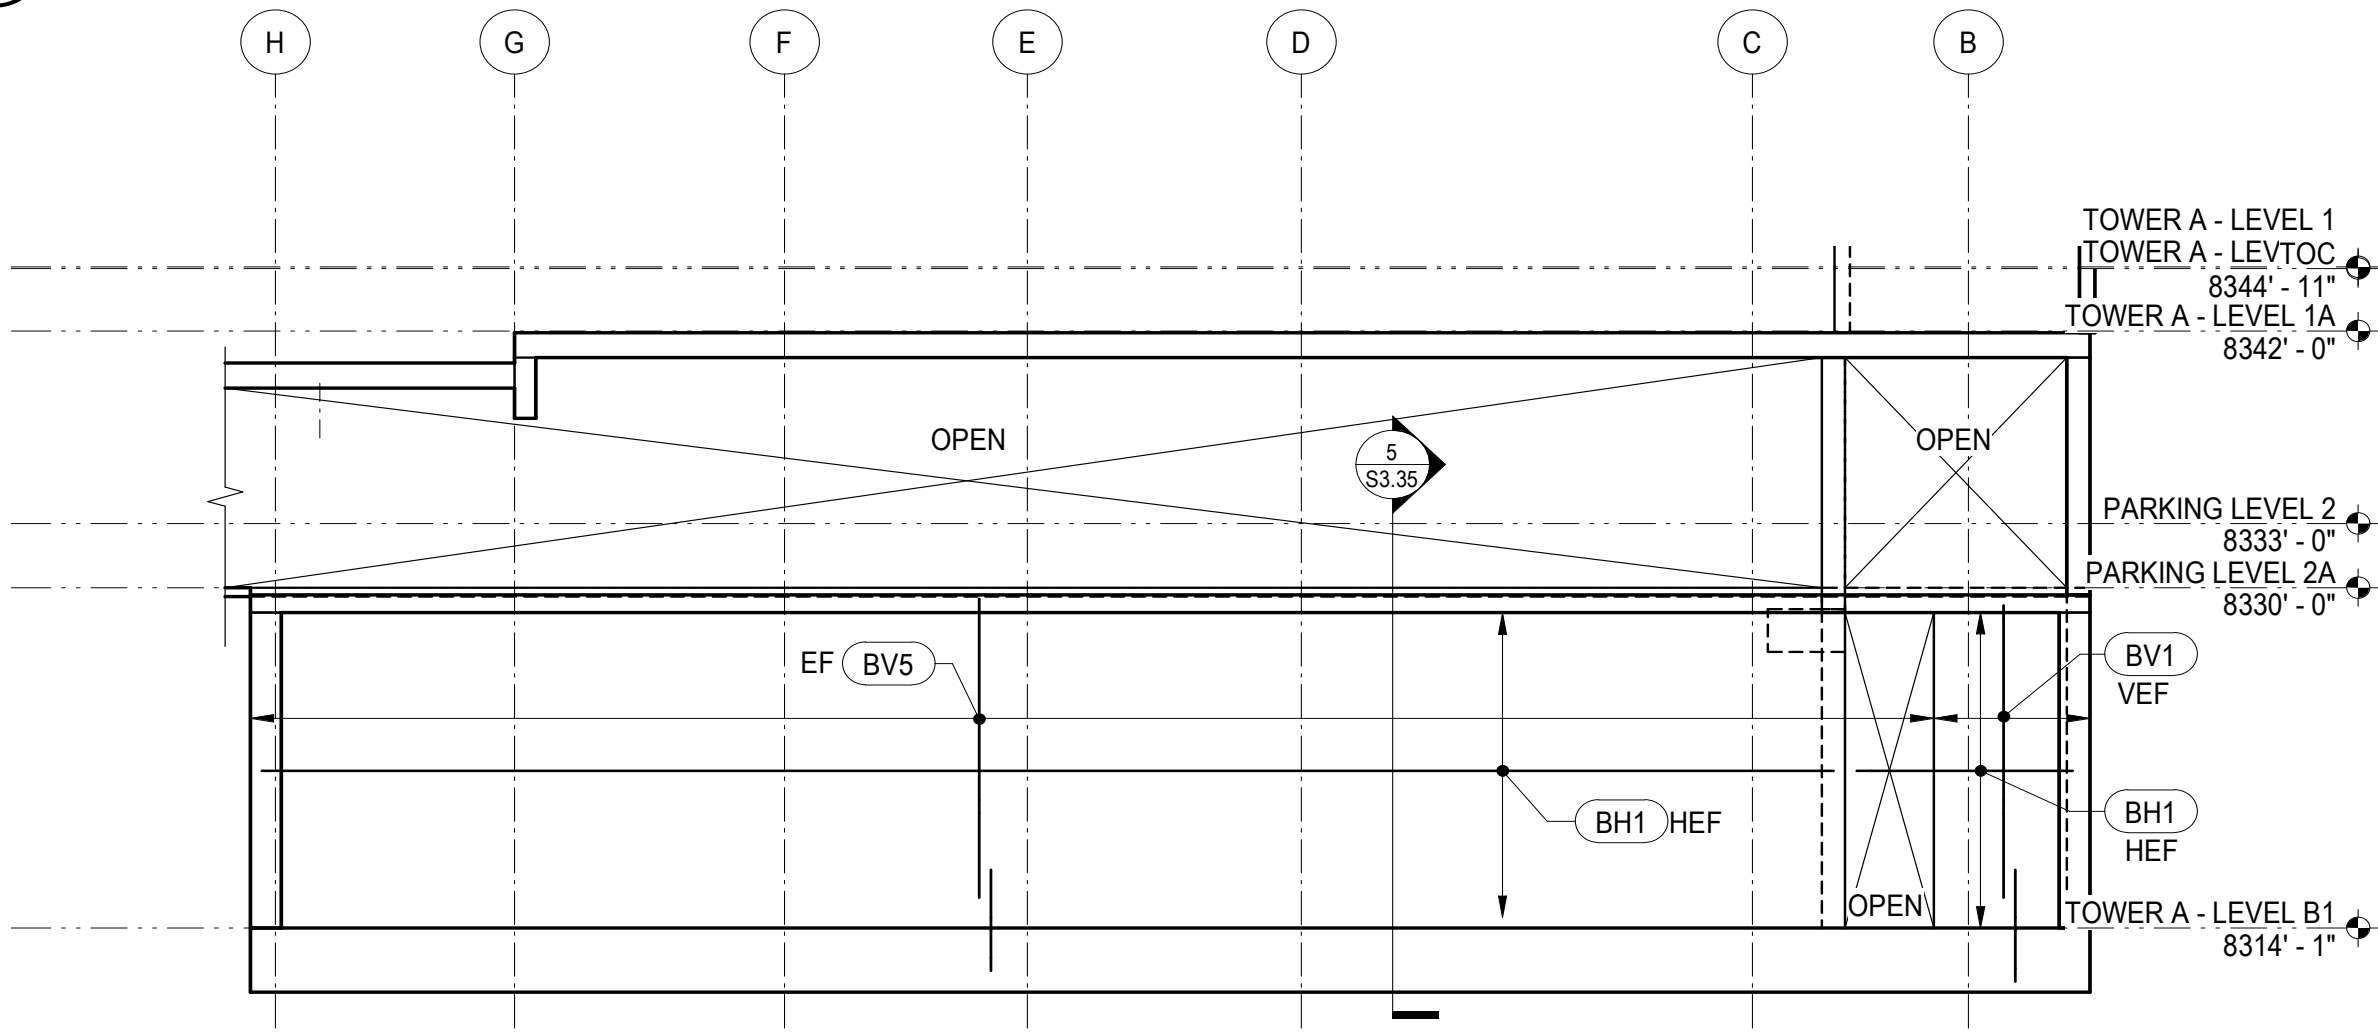

⑥ BASEMENT WALL ELEVATION
1/8" = 1'-0"

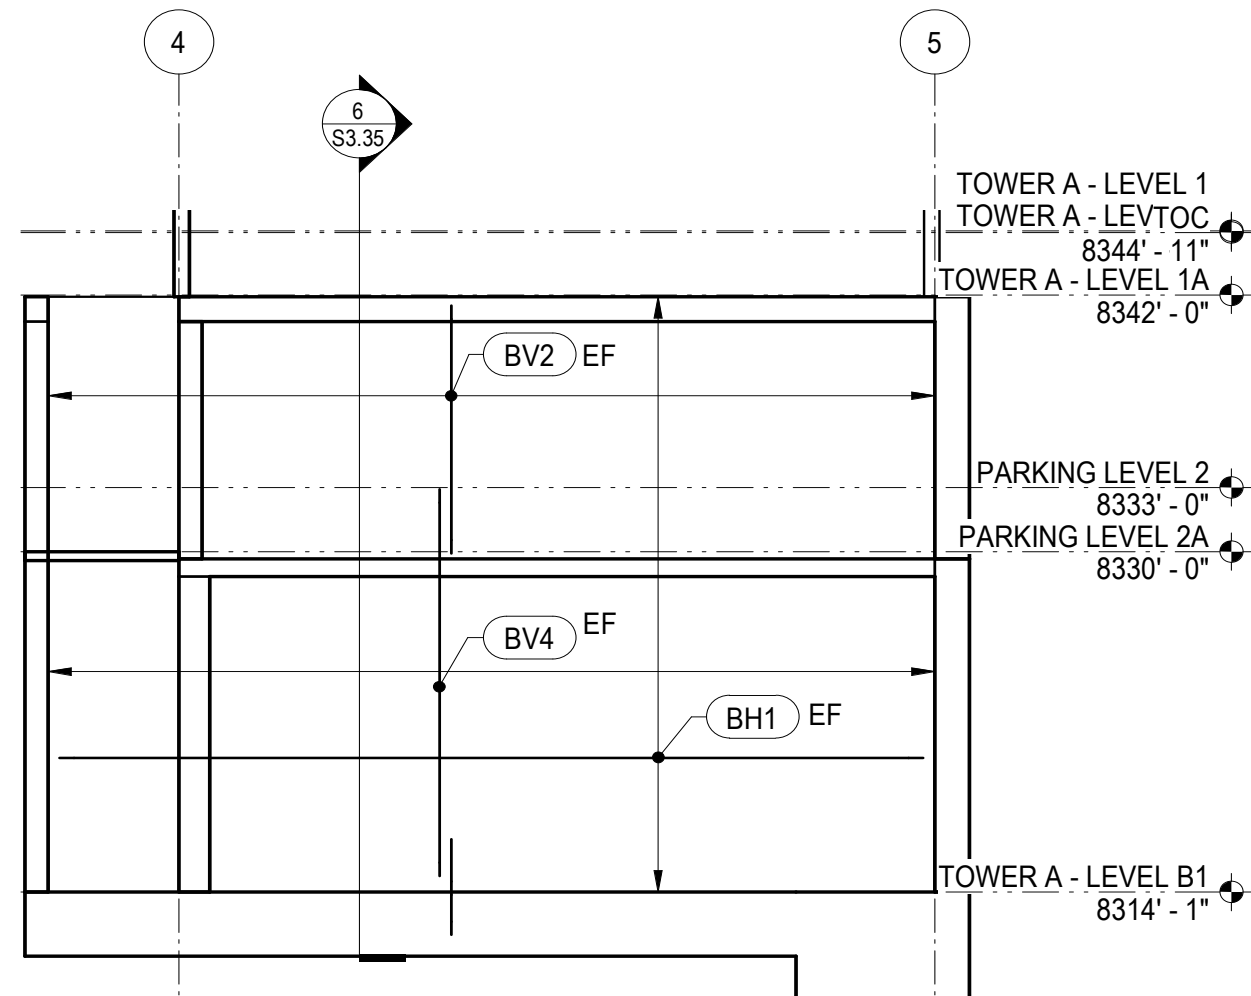


⑦ BASEMENT WALL ELEVATION
1/8" = 1'-0"

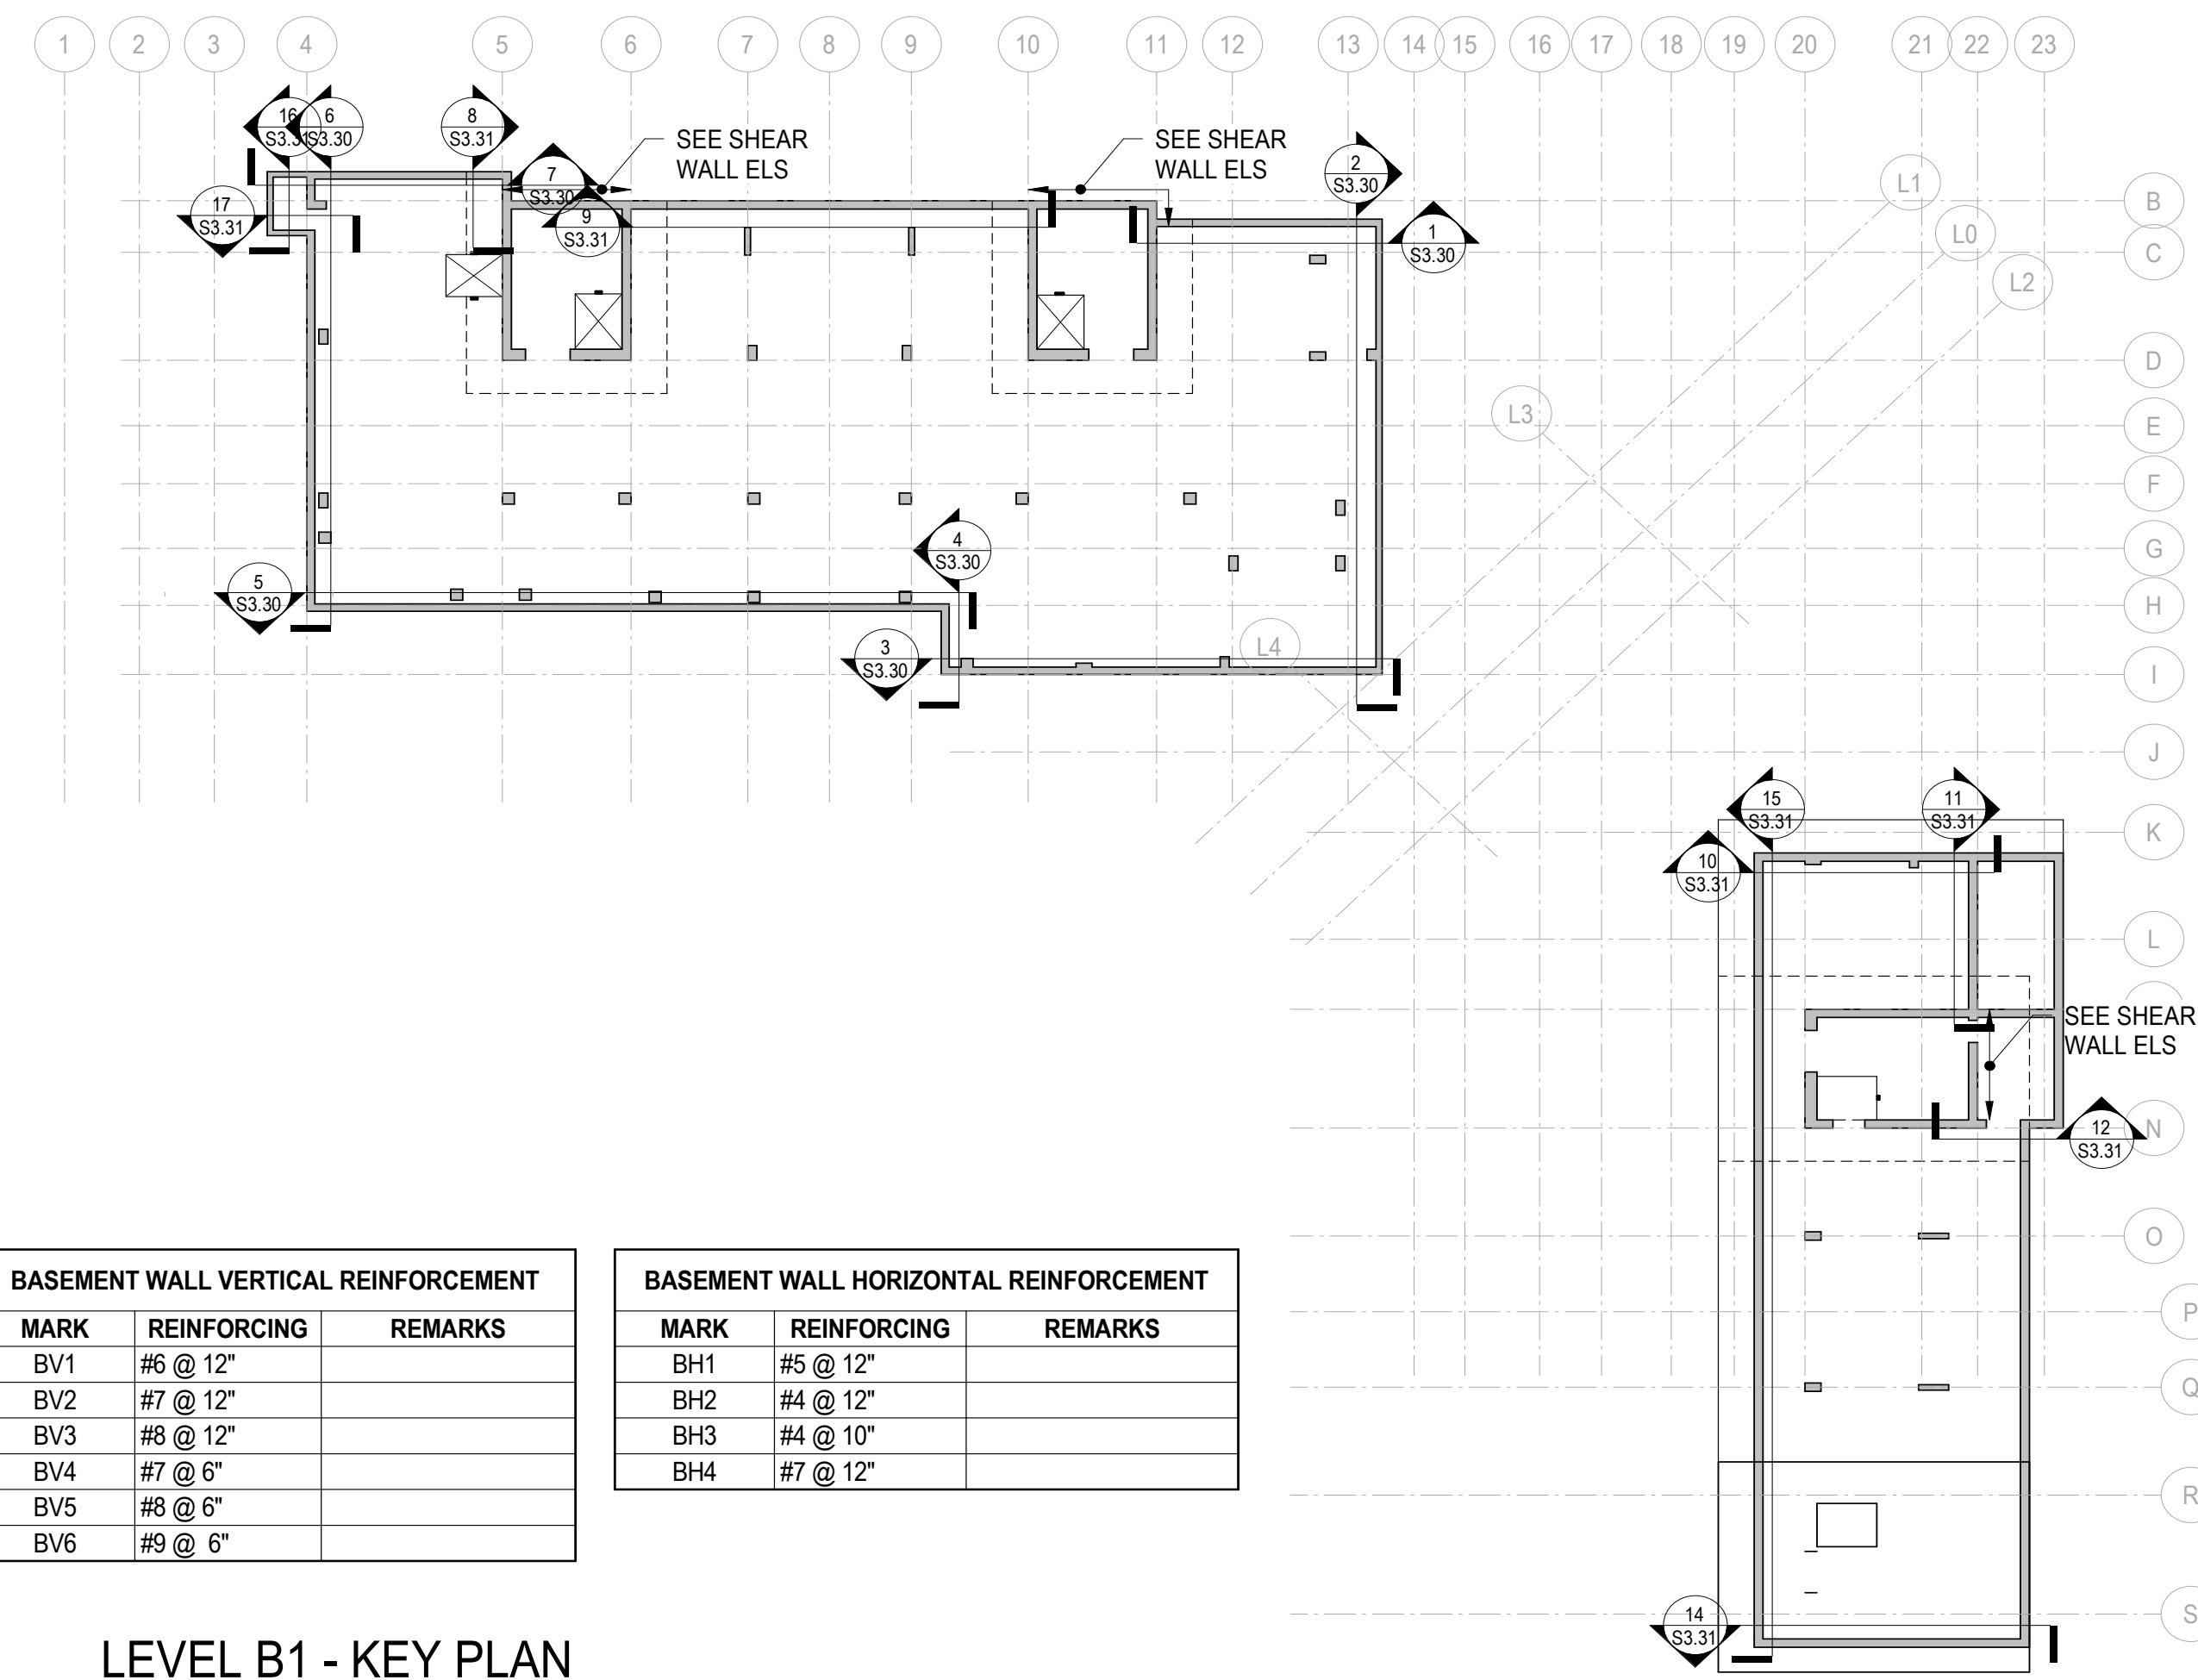

MARK	REINFORCING	REMARKS
BV1	#6 @ 12"	
BV2	#7 @ 12"	
BV3	#8 @ 12"	
BV4	#7 @ 6"	
BV5	#8 @ 6"	
BV6	#9 @ 6"	

MARK	REINFORCING	REMARKS
BH1	#5 @ 12"	
BH2	#4 @ 12"	
BH3	#4 @ 10"	
BH4	#7 @ 12"	

LEVEL B1 - KEY PLAN

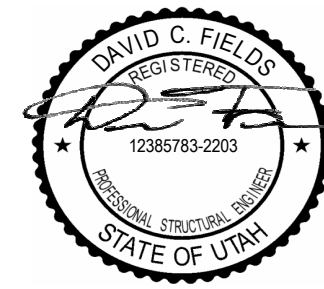

Reserved for permit stamp

105 South Jackson St., Suite 200
Salt Lake City, Utah 84111
+1 206 624 8700 olsonkundig.com

Olson Kundig

PROJECT
SOMMET BLANC - ABC
DEER VALLEY, UTAH

MAGNUSSON KLEMENCIC
ASSOCIATES
Structural + Civil Engineers
Seattle, Chicago
www.mka.com
206.292.1000

principal architect _____
project manager _____
drawn by _____
checked by _____
job no. 20052
date 05/17/2024

revisions:

04/08/2024 IFC SET 1 OF 3
11/18/2022 95% CD
no. date by

IFC SET 2 OF 3

05/17/2024

TOWER A & B
BASEMENT WALL
ELEVATIONS

S3.30