

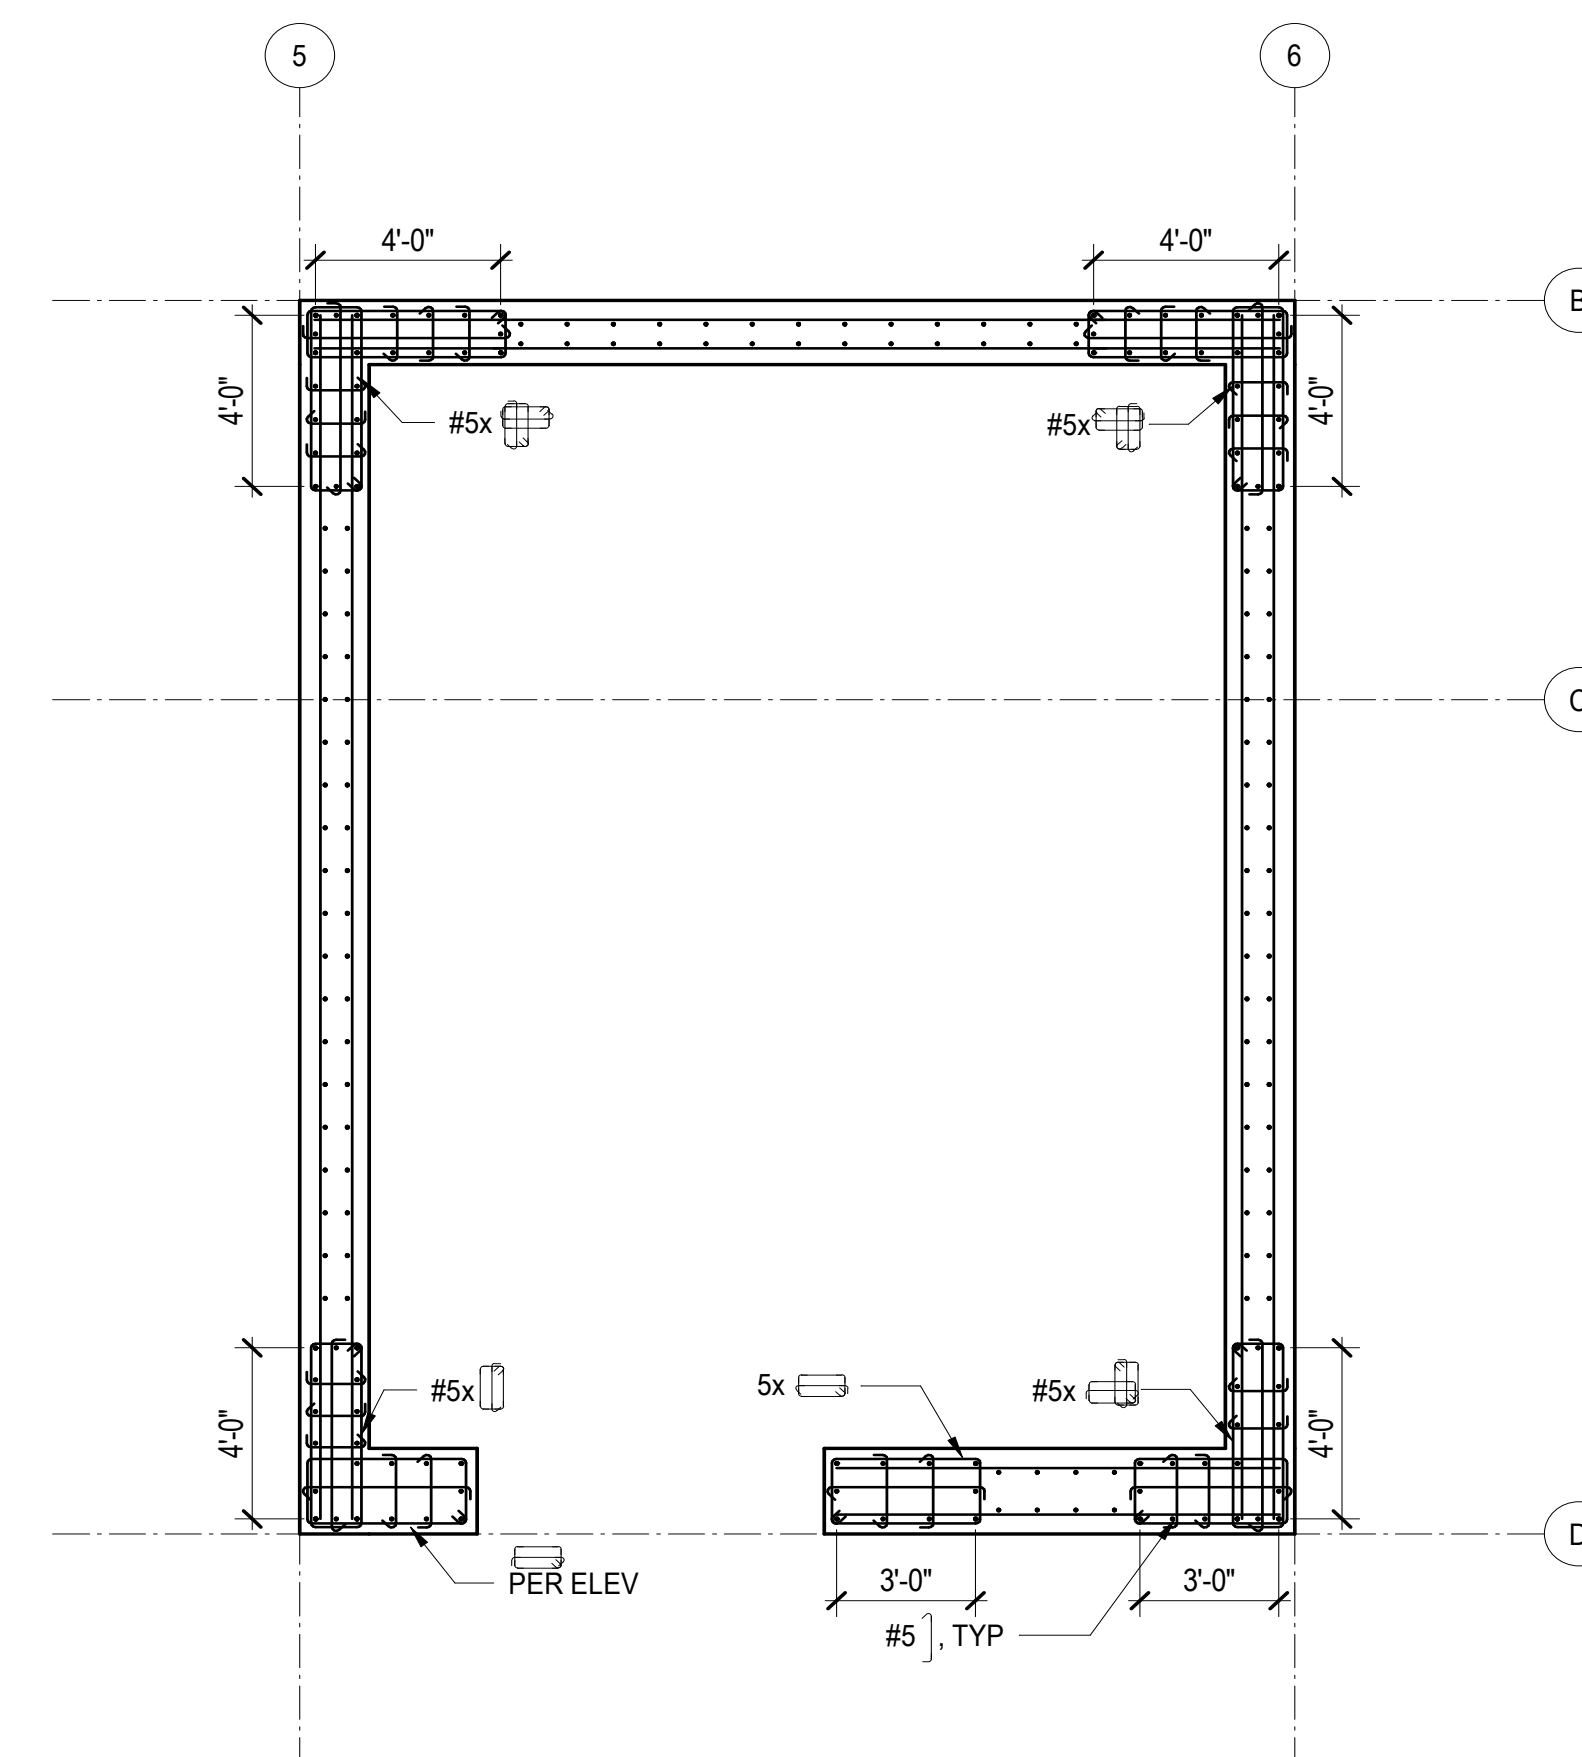
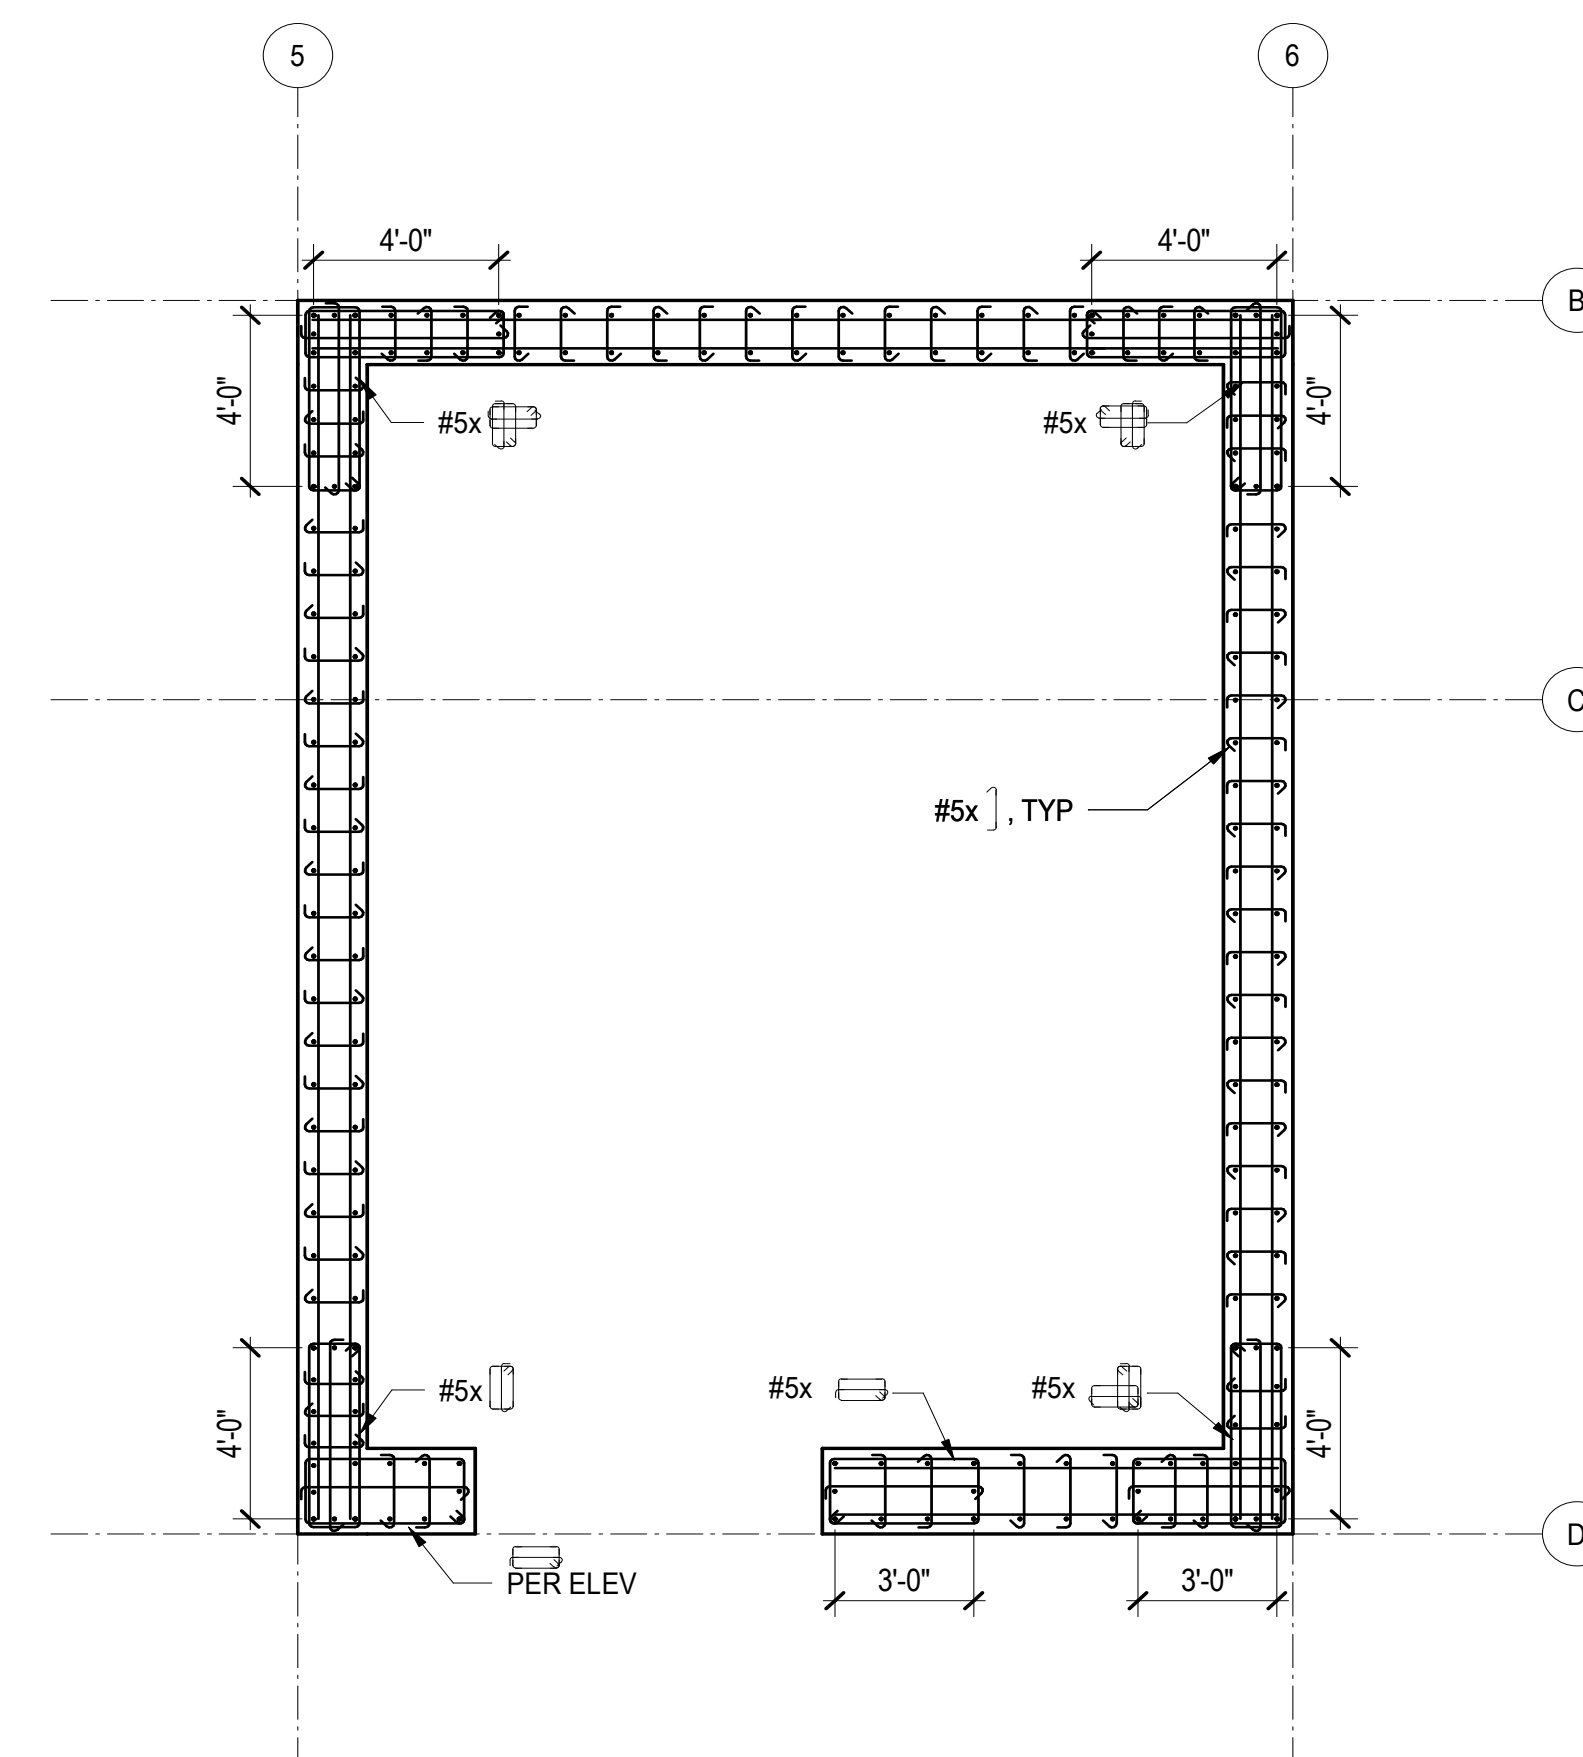
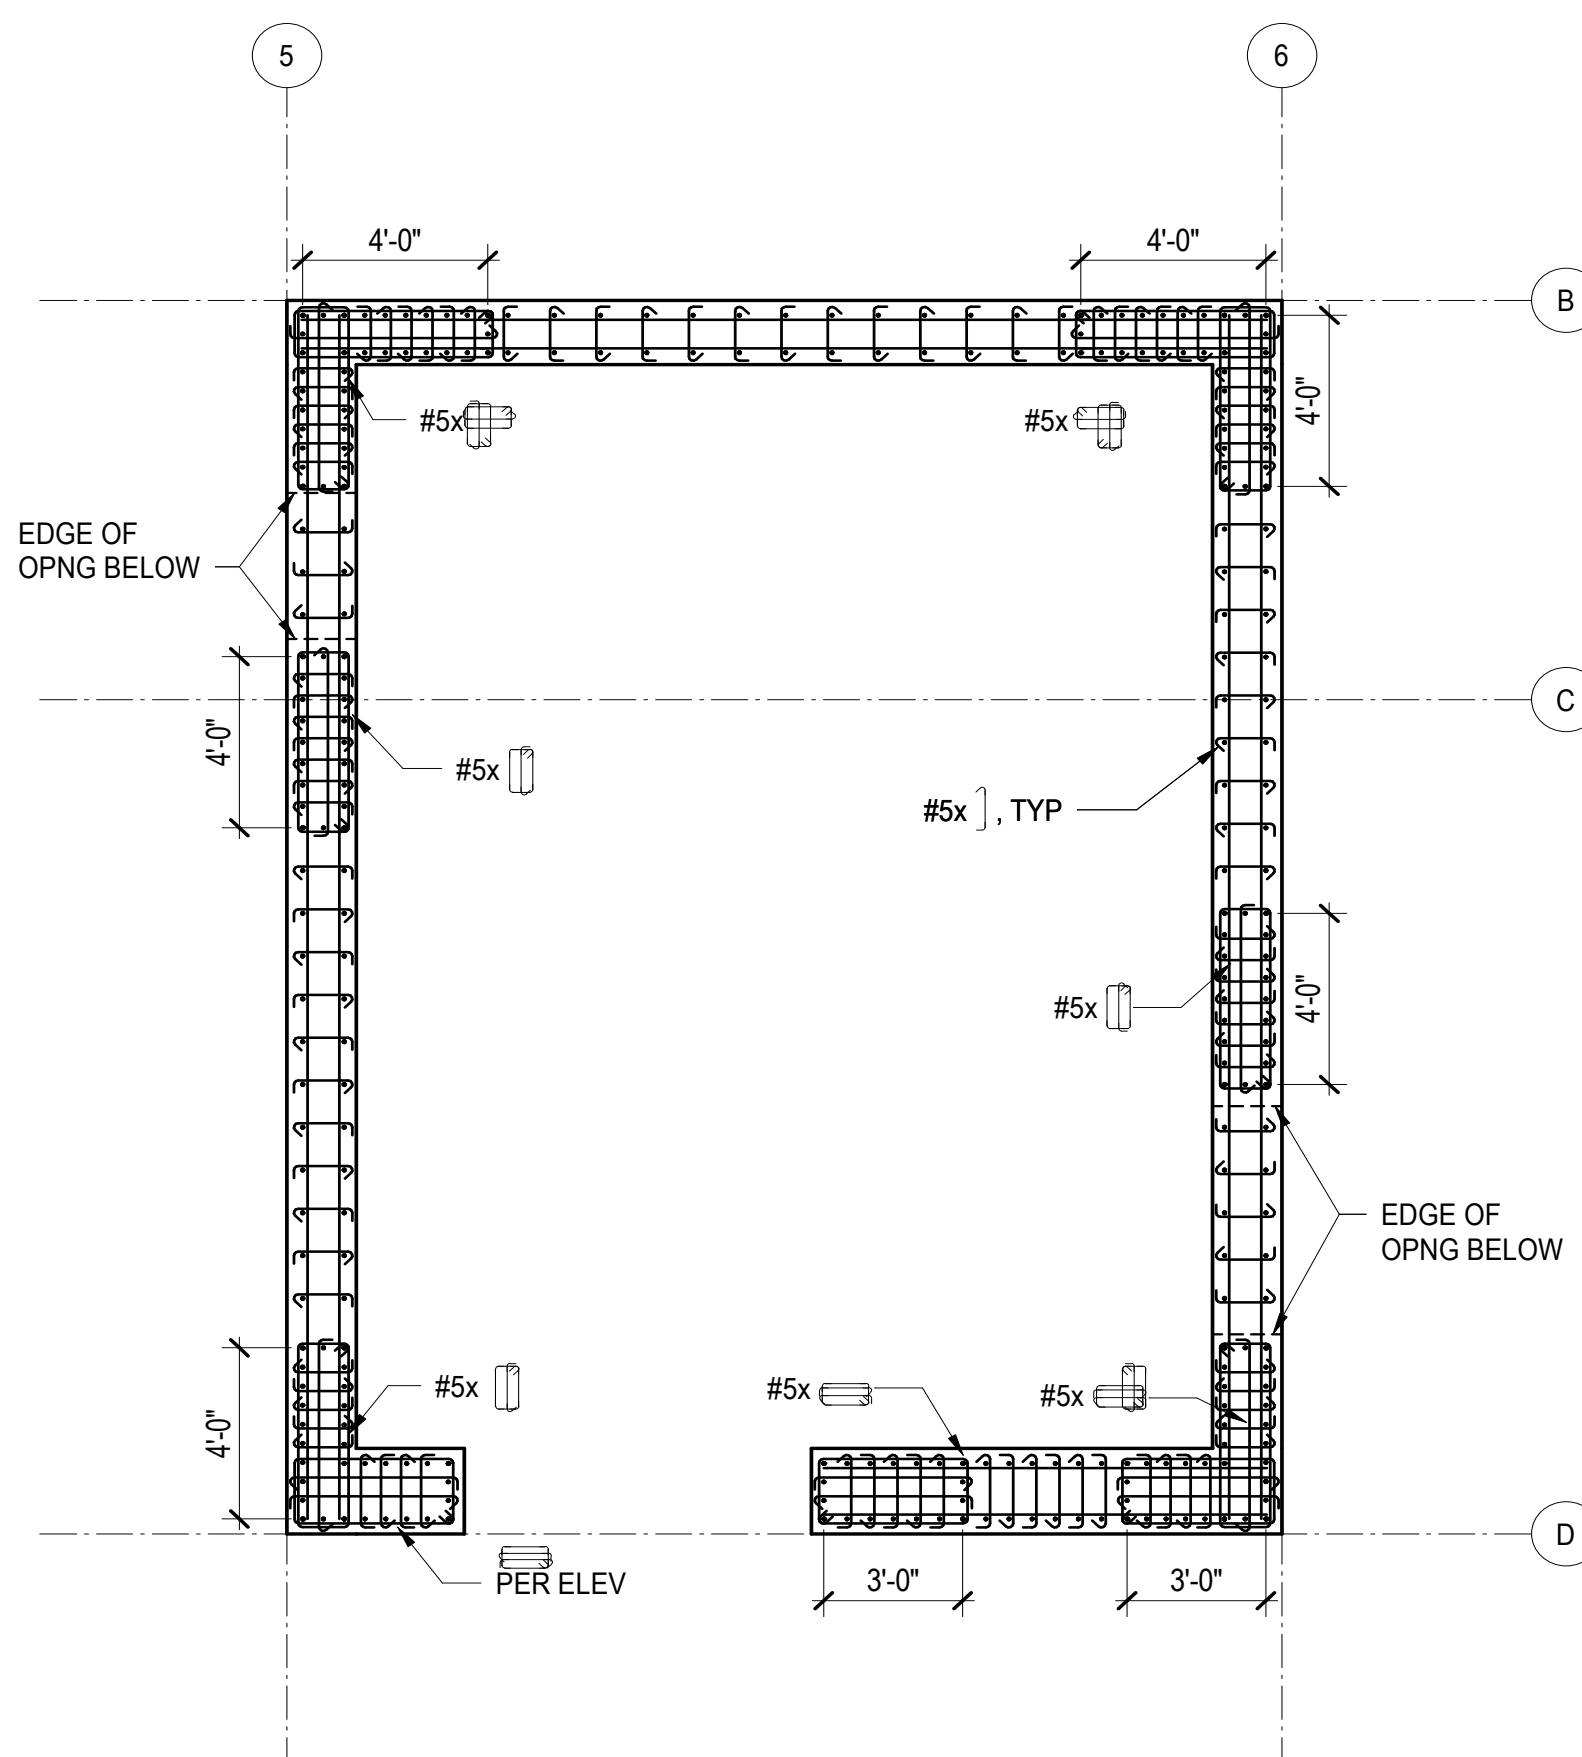
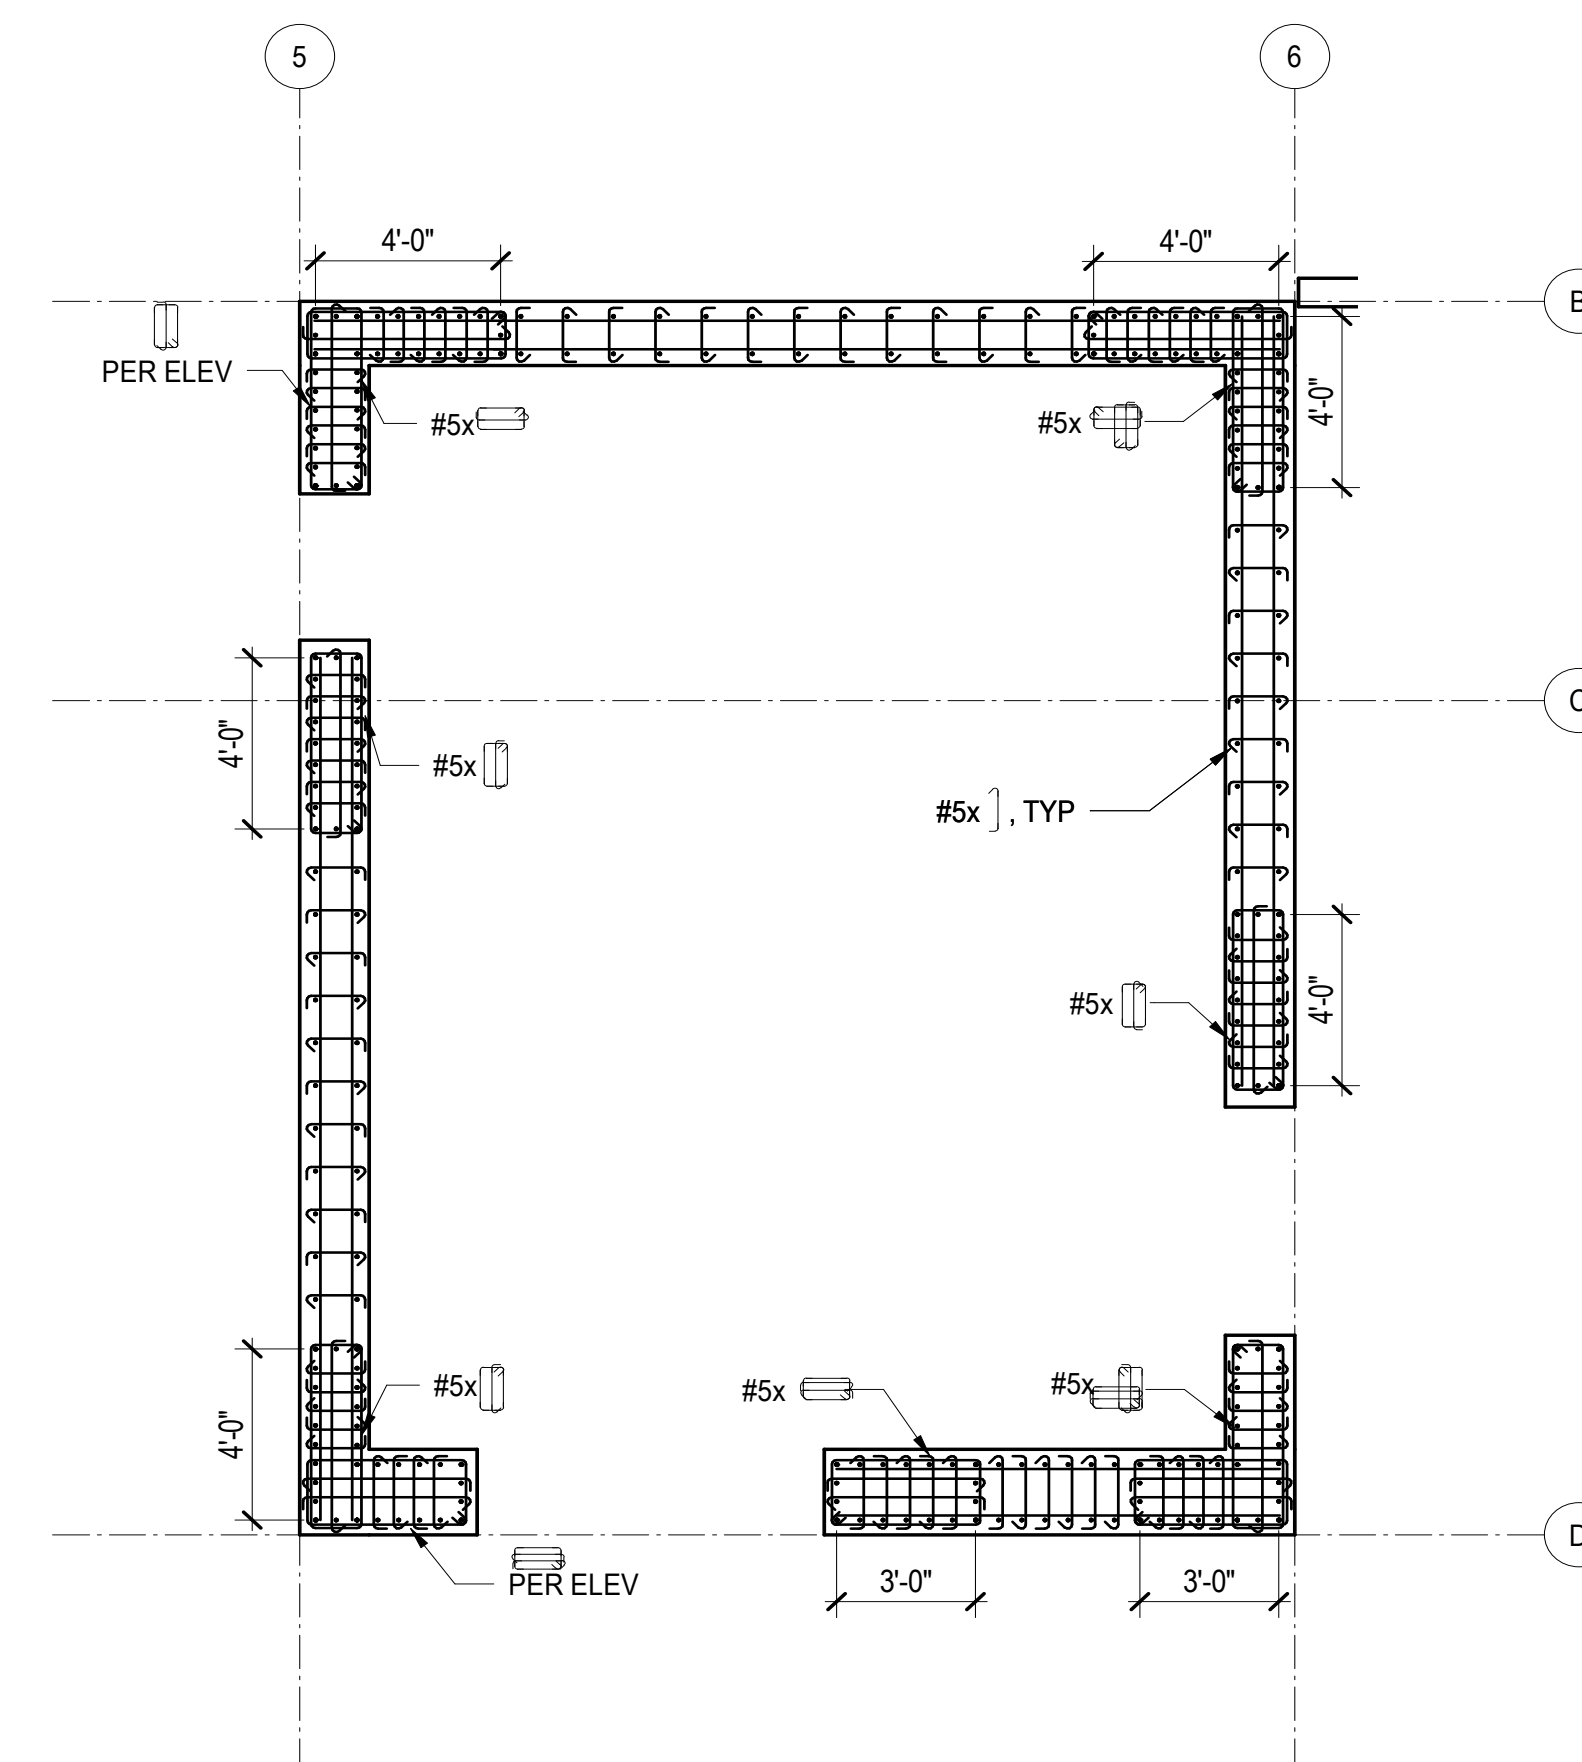
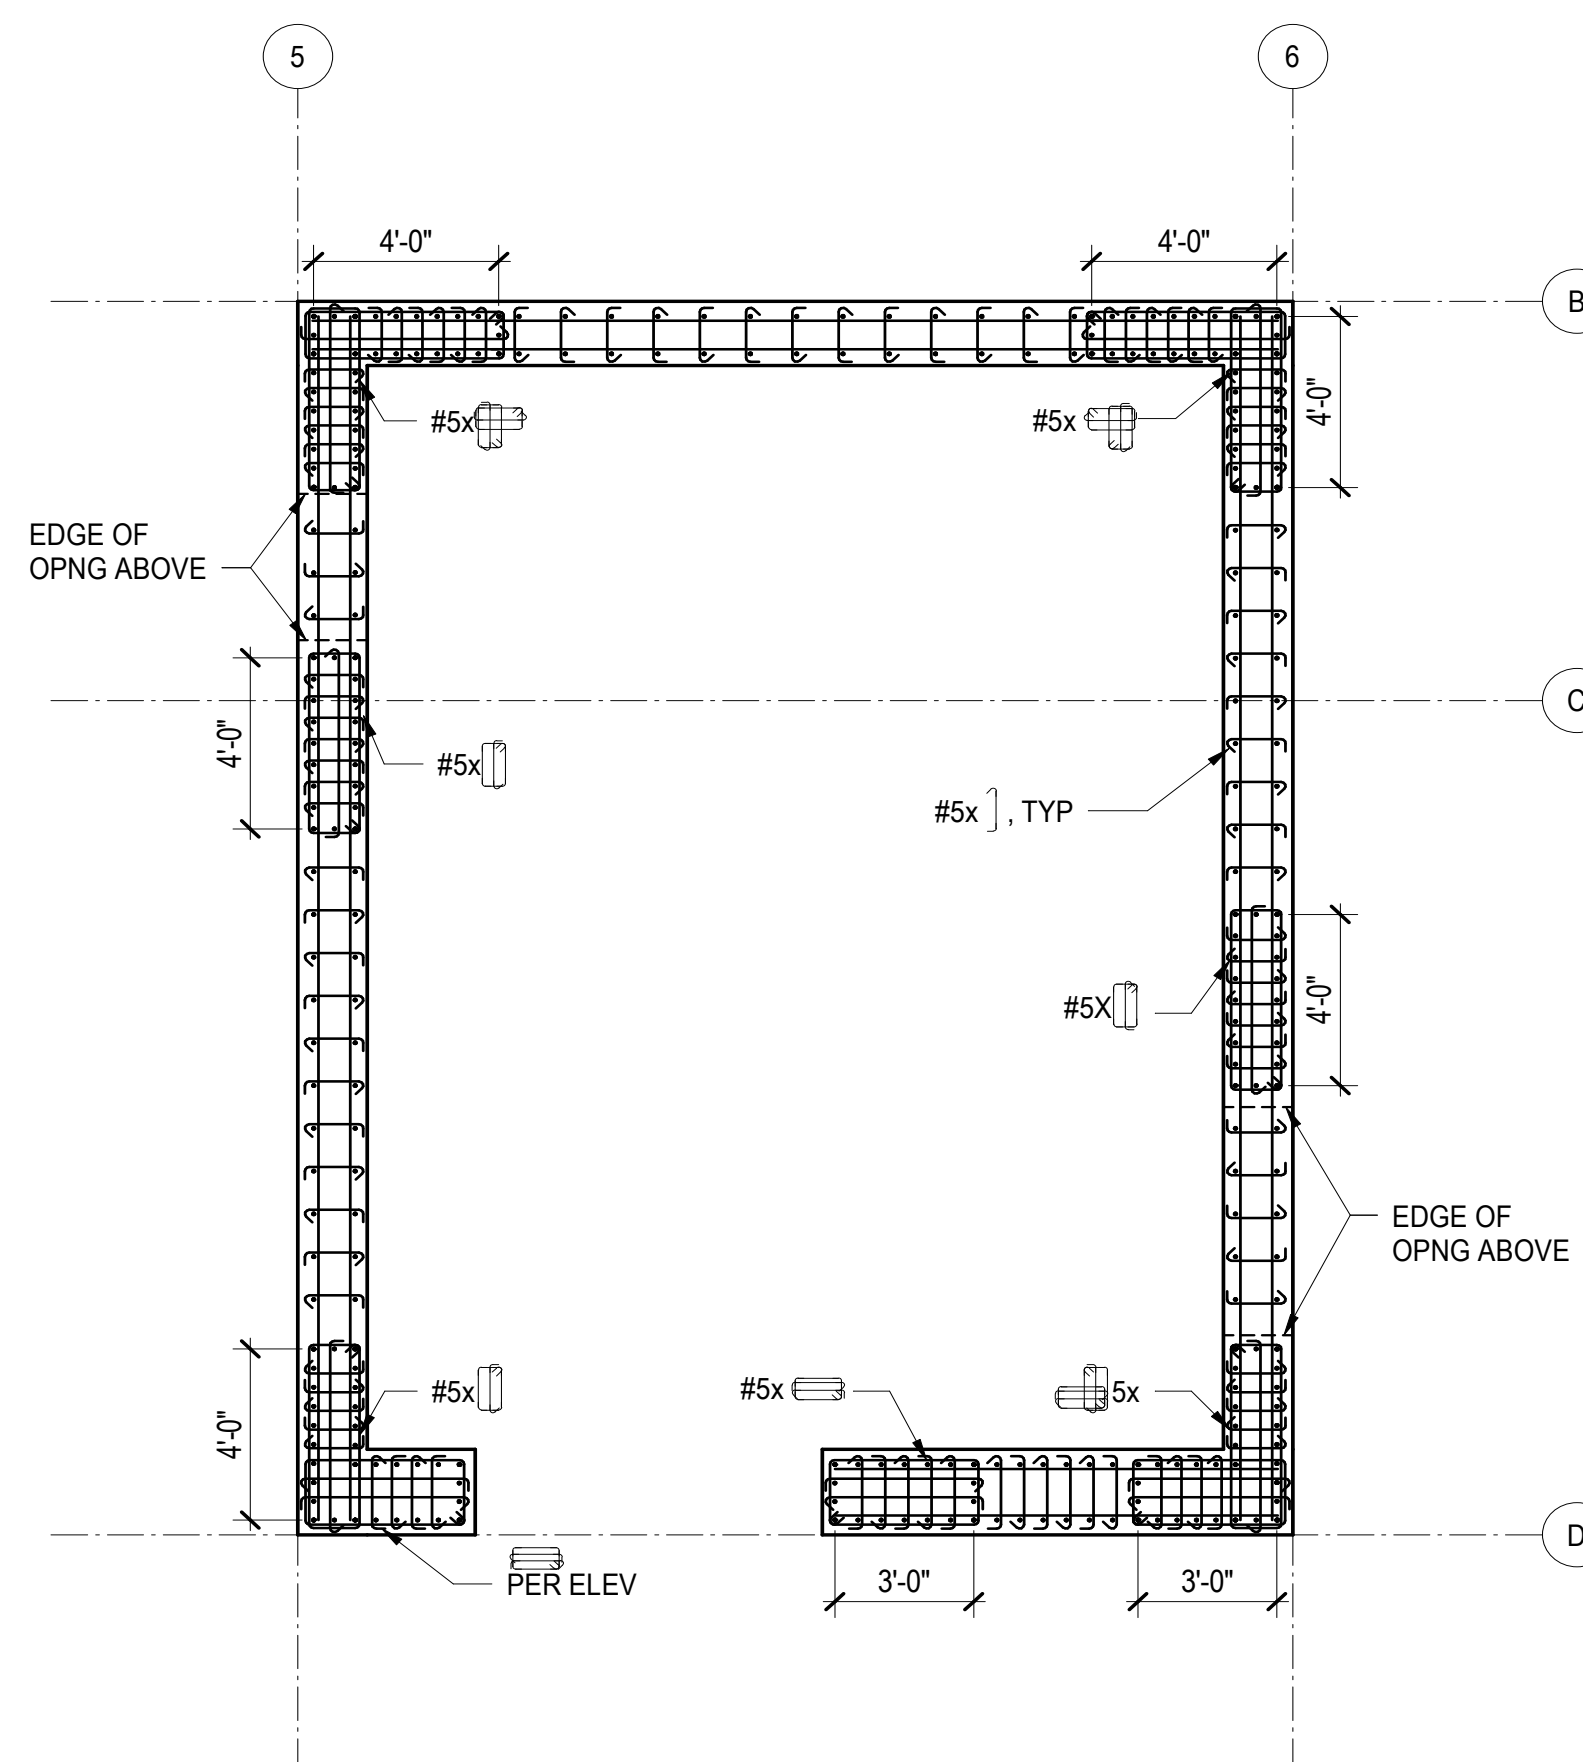


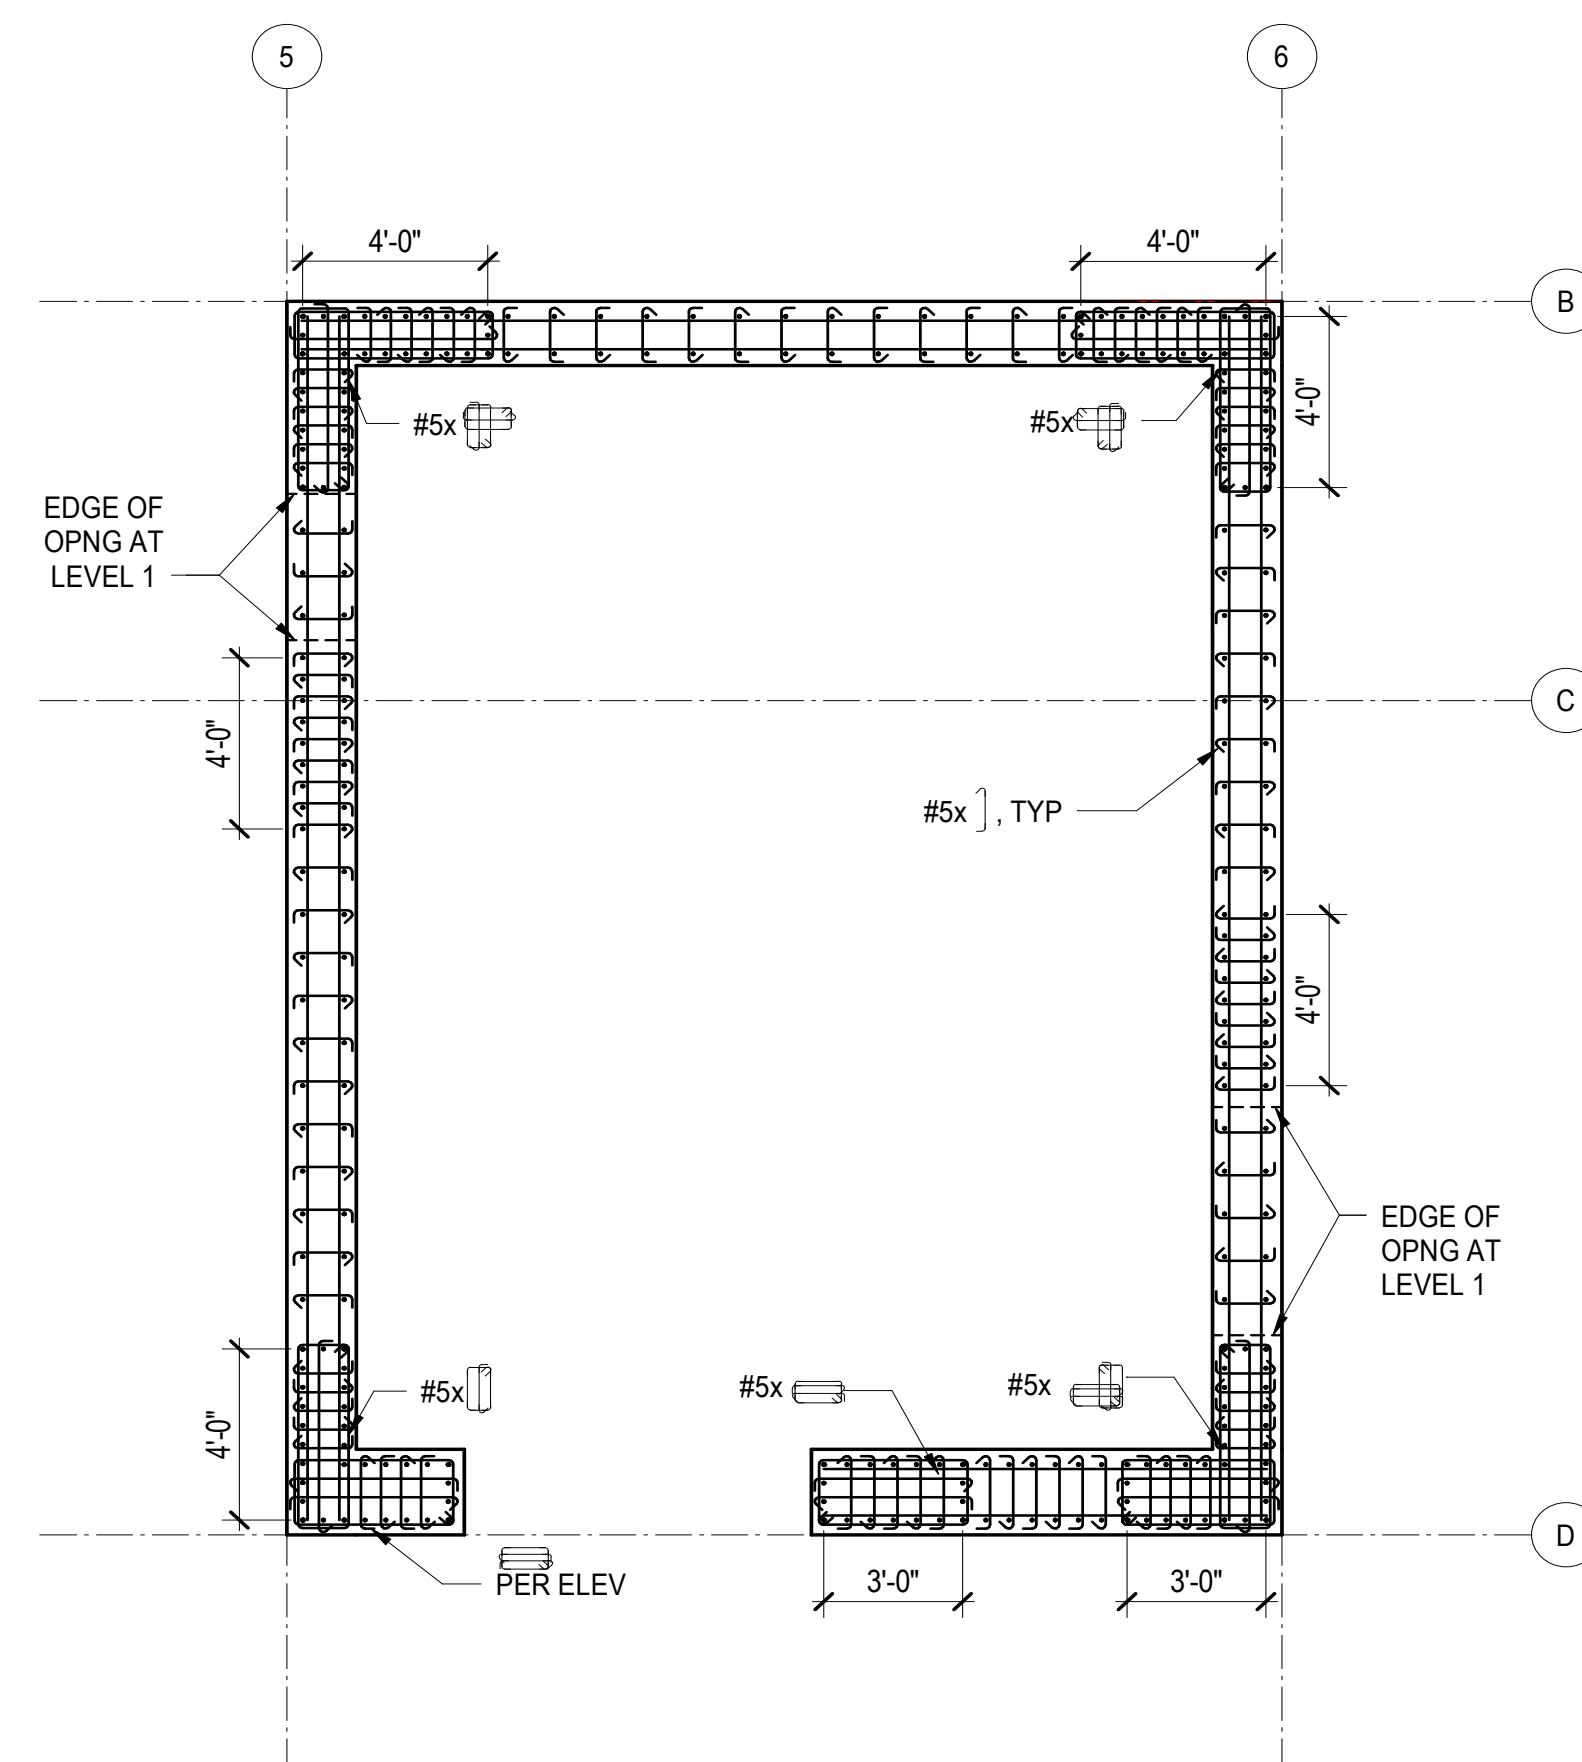

NOTES:

1. ALL HOOKS AND CROSSTIES SHALL BE #5 A615 GRADE 80 PLACED AT 6-INCH VERTICAL SPACING, UNLESS NOTED OTHERWISE. CROSSIES WITH 90 DEGREE HOOKS SHALL HAVE THE CONSECUTIVE CROSSIES ALTERNATED END-FOR-END ALONG THE LONGITUDINAL REINFORCEMENT.
2. CONCRETE COVER TO REINFORCEMENT IS 1-INCH.
3. BAR SIZE OF ADDED VERTICAL BARS TO MATCH SIZE AND GRADE OF ADJACENT REINFORCEMENT, UNLESS NOTED OTHERWISE. AT CORNERS, MATCH REINFORCEMENT SIZE OF THE LARGER OF THE TWO WALLS.

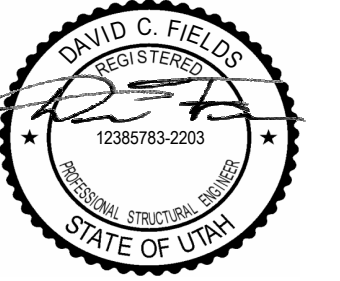

Reserved for permit stamp

159 South Jackson St, Suite 600
Seattle, Washington 98104 USA
+1 206 624 5670 olsonkundig.com

Olson Kundig

SOMMET BLANC - ABC
DEER VALLEY, UTAH

**MAGNUSSON
KLEMENCIC
ASSOCIATES**
Structural + Civil Engineers
Seattle Chicago
www.mka.com
206.292.1200

principal architect _____
project manager _____
drawn by _____
checked by _____
job no. 20052 _____
date 05/17/2024 _____

revisions:

[illegible]

04/08/2024	IFC SET 1 OF 3
11/18/2022	95% CD

FC SET 2 OF 3

05/17/2024

TOWER A WEST
CORE WALL
SECTIONS

S3.A10