



Olson Kundig


project: **SOMMET BLANC - ABC**
DEER VALLEY, UTAH

**MAGNUSSON
KLEMENCIC**
ASSOCIATES
Structural + Civil Engineers
Seattle Chicago
www.mka.com
206.469.1000

Seattle Chicago
www.mko.com
800.666.1000

1. ALL HOOPS AND CROSSTIES SHALL BE #5 A615 GRADE 80 PLACED AT 6-INCH VERTICAL SPACING, UNLESS NOTED OTHERWISE. CROSSTIES WITH 90 DEGREE HOOKS SHALL HAVE THE CONSECUTIVE CROSSTIES ALTERNATED END-FOR-END ALONG THE LONGITUDINAL REINFORCEMENT.
2. CONCRETE COVER TO REINFORCEMENT IS 1-INCH.
3. BAR SIZE OF ADDED VERTICAL BARS TO MATCH SIZE AND GRADE OF ADJACENT REINFORCEMENT, UNLESS NOTED OTHERWISE AT CORNERS. MATCH REINFORCEMENT SIZE OF THE LARGER OF THE TWO WALLS.

3 SHEAR WALL SECTION - PARKING LEVEL 1 TO LEVEL 1

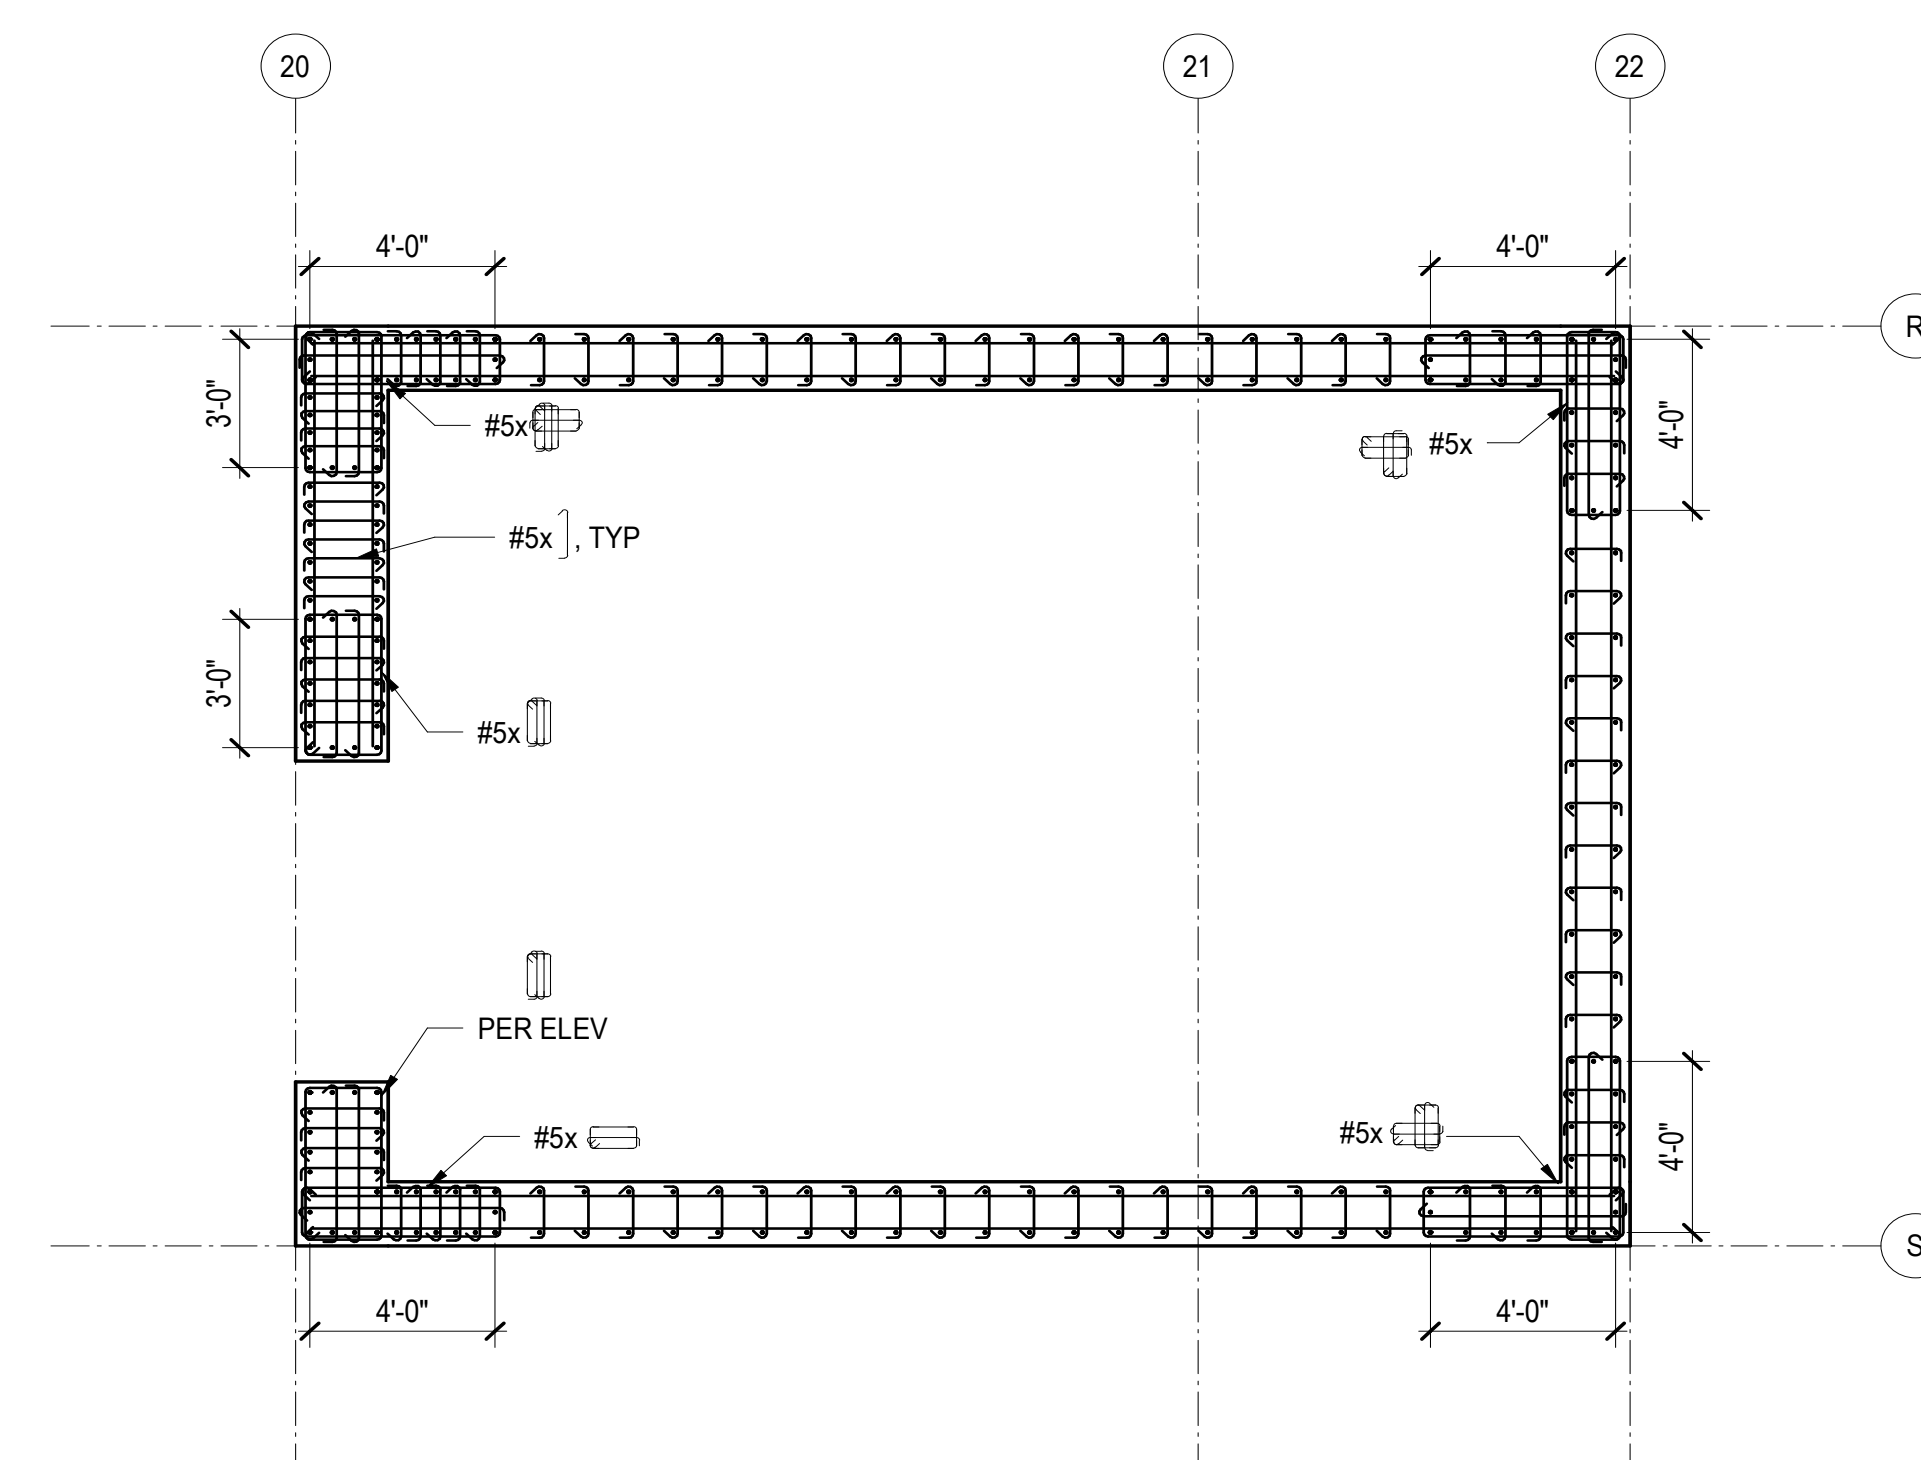

6 SHEAR WALL SECTION - LEVEL 3 TO LEVEL 4
1/4" = 1'-0"

05/17/2024

S3.B20