


SOMMET BLANC
3300 MARSAC AVE
PARK CITY, UT 84060

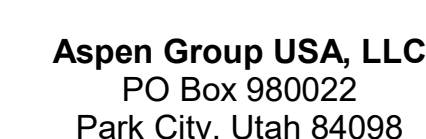

revisions:

B 07/19/24 ASI 001

no. date by

IFC SET 3 OF 3
05/31/2024

INTERIOR ELEVATIONS -
TOWER B- APRES SKI


A5.1B.25

PLAN GENERAL NOTE:


1. DIMENSIONS ARE TO FACE OF STUD OF EXTERIOR WALLS, CORRIDOR WALLS & INTERIOR WALLS. UNO
2. DIMENSIONS ARE TO CENTERLINE OF DEMISING WALLS. UNO
3. ALL EXPOSED STRUCTURAL STEEL TO RECEIVE 1 HR INTERIOR FINISHING PAINTING. UNO
4. AT FIXED EXTERIOR WALLS, FRAMING SHALL BE SET BACK 3/8" FROM FACE OF CONCRETE TO ALLOW FOR FLUSH ALIGNMENT OF SHEATHING OF TYPE SL UNO
5. CASEWORK DIMENSIONS ARE TO FACE OF FINISH. UNO
6. SEE SHEETS AO.10 AND AO.11 FOR ASSEMBLIES.
7. ALL CORRIDOR WALLS ARE TYPE JE. UNO
8. ALL DEMISING WALLS ARE TYPE JE6. UNO
9. ALL INTERIOR PARTITIONS ARE TYPE AE6. UNO
10. ALL FURNING AROUND CONCRETE STUDS OF STRUCTURAL COLUMNS TYPE 01. UNO
11. ALL VENT SHAFT WALLS ARE TYPE K4. UNO
12. REFER TO LIFE SAFETY PLANS AO.10 - AO.34 FOR FULL EXTENT OF FIRE RATED WALLS.
13. UNIT PLAN LAYOUTS ON SHEETS A2.4A - A2.4R
14. ALL OWNER PARKING STALLS SHALL INCLUDE VEH INFRASTRUCTURE.
15. REFER TO SHEET AO.08 FOR ANS TYPE B ACCESSIBILITY REQUIREMENTS.
16. REFER TO SHEET AO.07 FOR ANS TYPE A ACCESSIBILITY REQUIREMENTS.
17. REFER TO SHEET AO.06 FOR ADA COMPLIANCE ACCESSIBILITY REQUIREMENTS.
18. ALL MECHANICAL EQUIPMENT LOCATED WITHIN ELEVATOR/MECHANICAL EQUIPMENT ENCLOSURE.

ENLARGED PLAN AND ELEVATION GENERAL NOTES

1. REFER TO SHEET A0.08 FOR ANSI OPTION A & OPTION B ACCESSIBILITY REQUIREMENTS.
2. REFER TO SHEET A0.07 FOR ANSI TYPE A ACCESSIBILITY REQUIREMENTS.
3. REFER TO SHEET A0.06 FOR ADA + PUBLIC SPACE ACCESSIBILITY REQUIREMENTS
4. ALL MAX, MIN, ALIGN AND CLEAR DIMENSIONS ARE TO FINISHED FACE OF WALL, U.N.O.
5. WHERE CLEAR AND ALIGN NOTATION CONFLICT WITH SPECIFIC DIMENSIONS, CLEAR AND ALIGN NOTATION ARE TO BE FOLLOWED.
6. GC TO ADD BACKING FOR FIXTURES AS REQUIRED, GC TO COORDINATE.

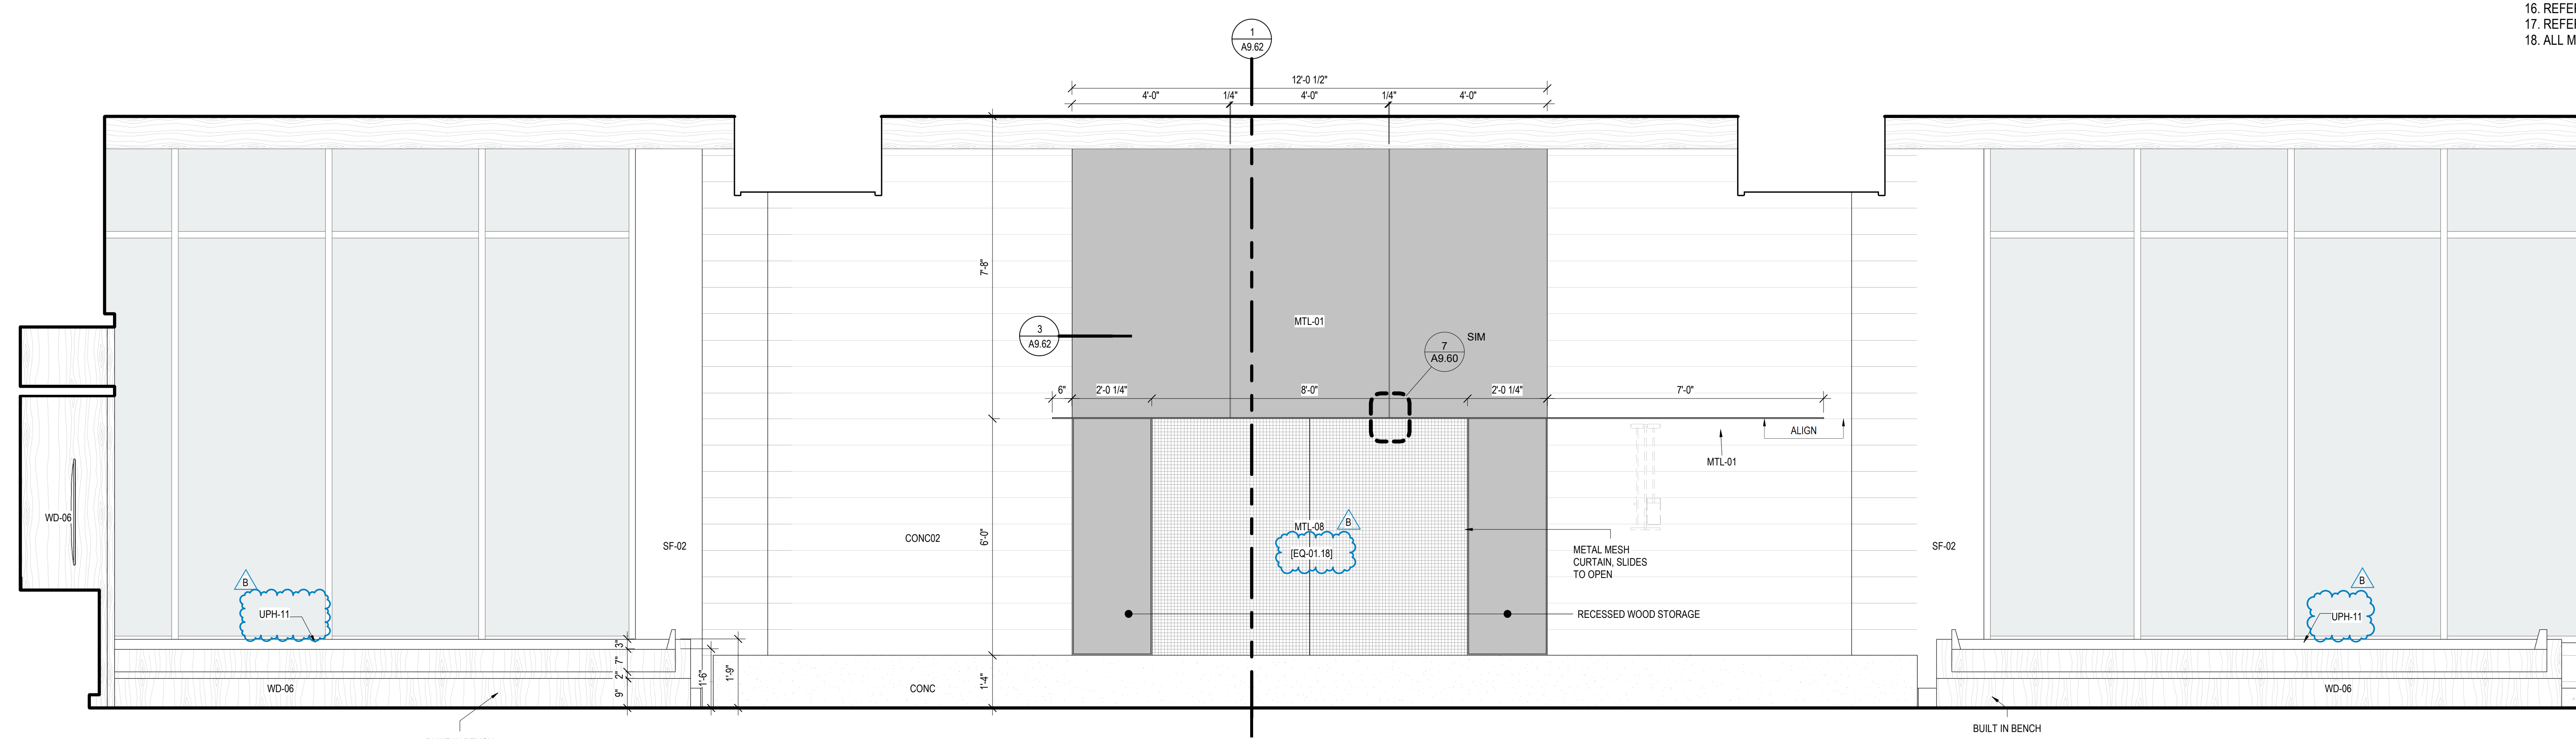

2 ENLARGED ELEVATION - SKI LOUNGE EAST
SCALE: 1/2" = 1'-0"

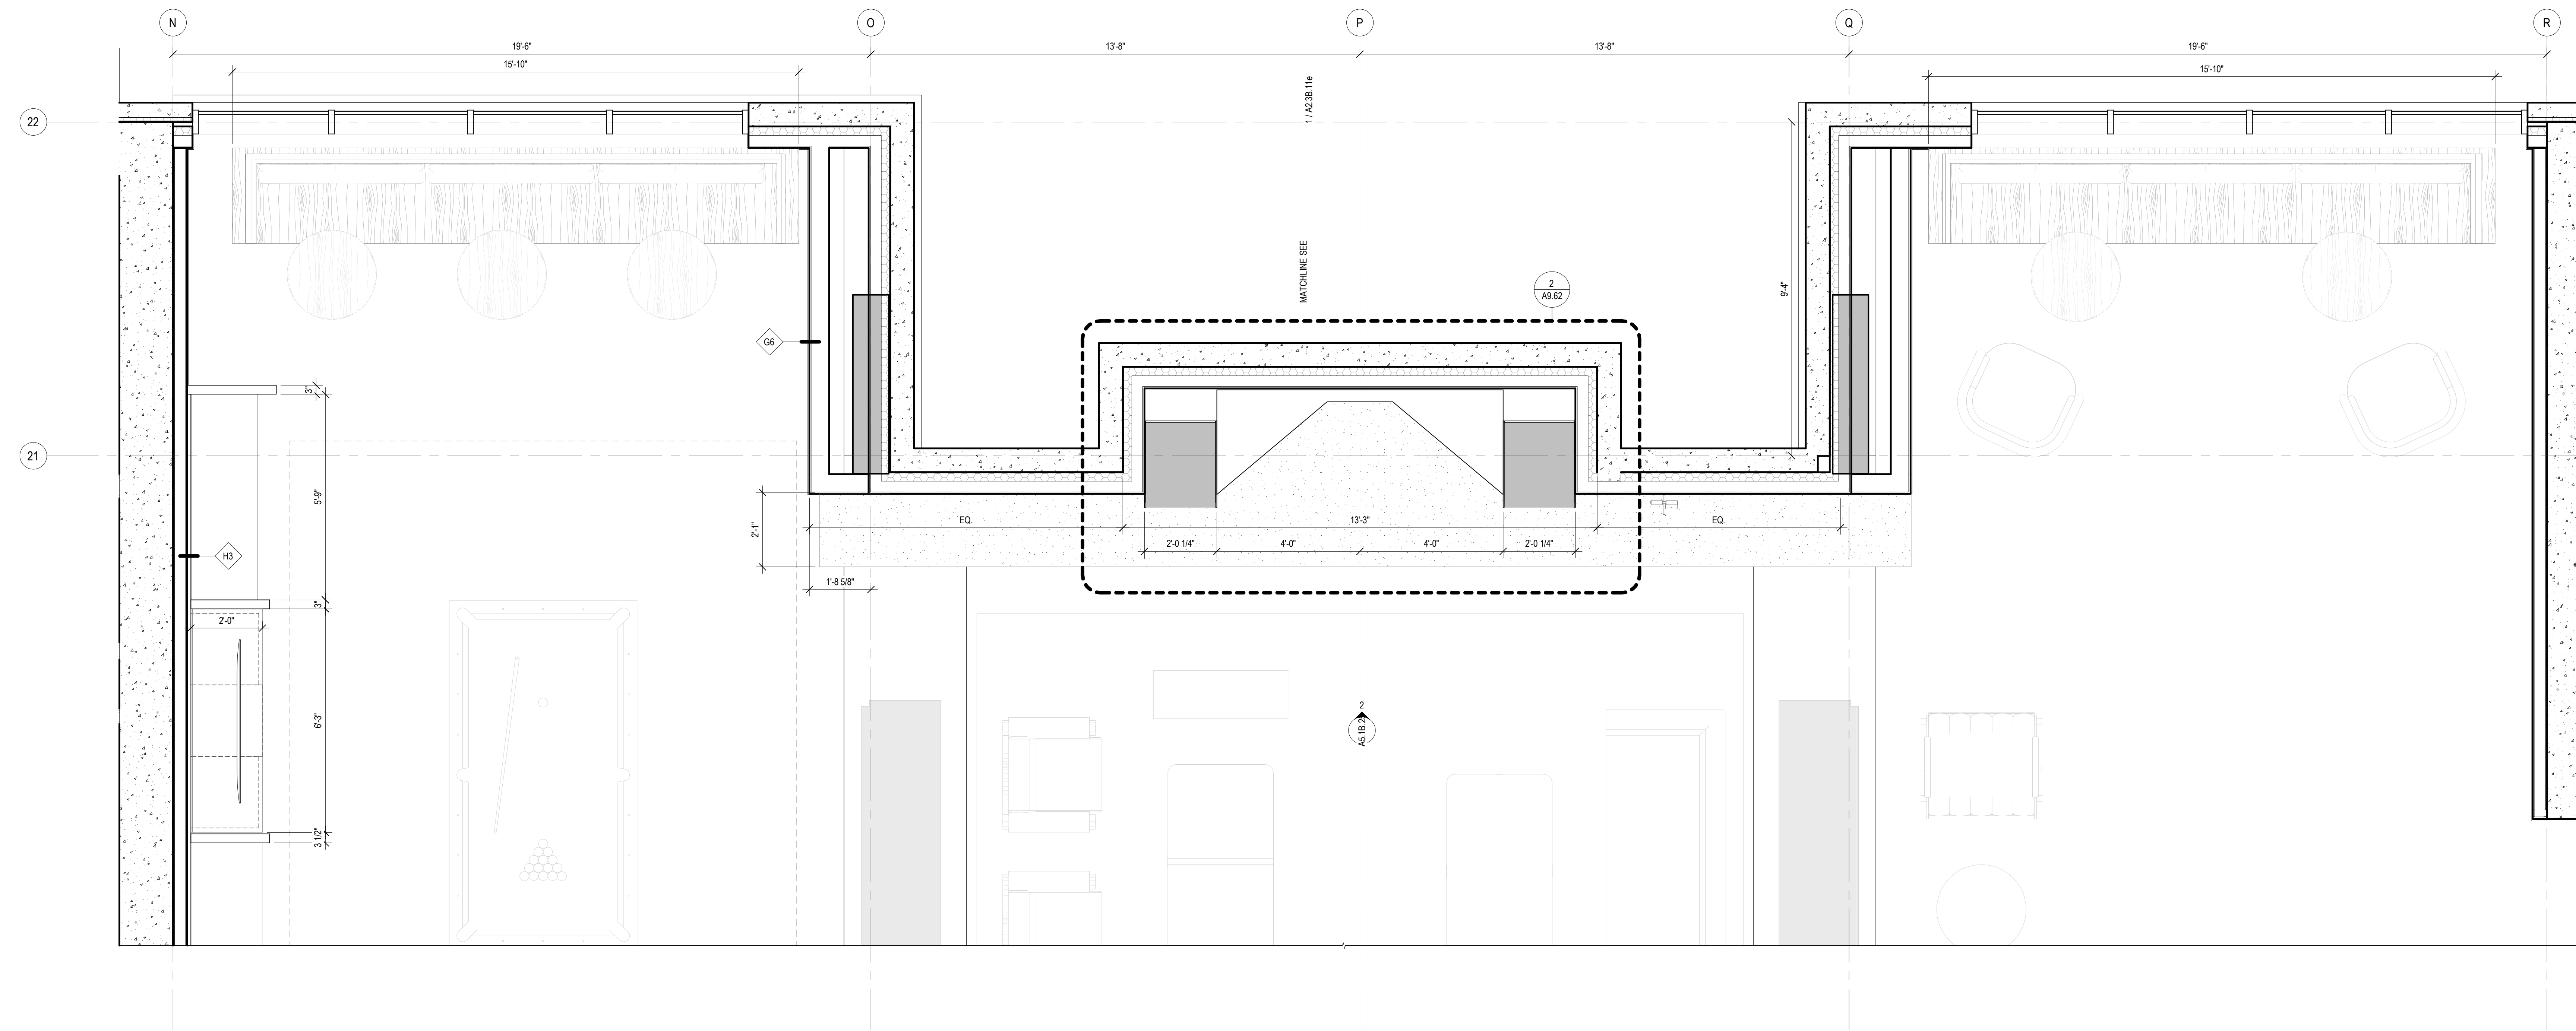

1 ENLARGED PLAN- TOWER B - LVL 1 - SKI LOUNGE EAST
SCALE: 1/2" = 1'-0"

