


SOMMET BLANC
9300 MARSAC AVE
PARK CITY, UT 84060

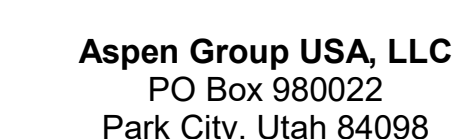


MEP Engineer
WSP USA
1001 Fourth Ave., Suite 3100
Seattle, WA 98154


[illegible]

IFC SET 3 OF 3
05/31/2024


A5.3.11

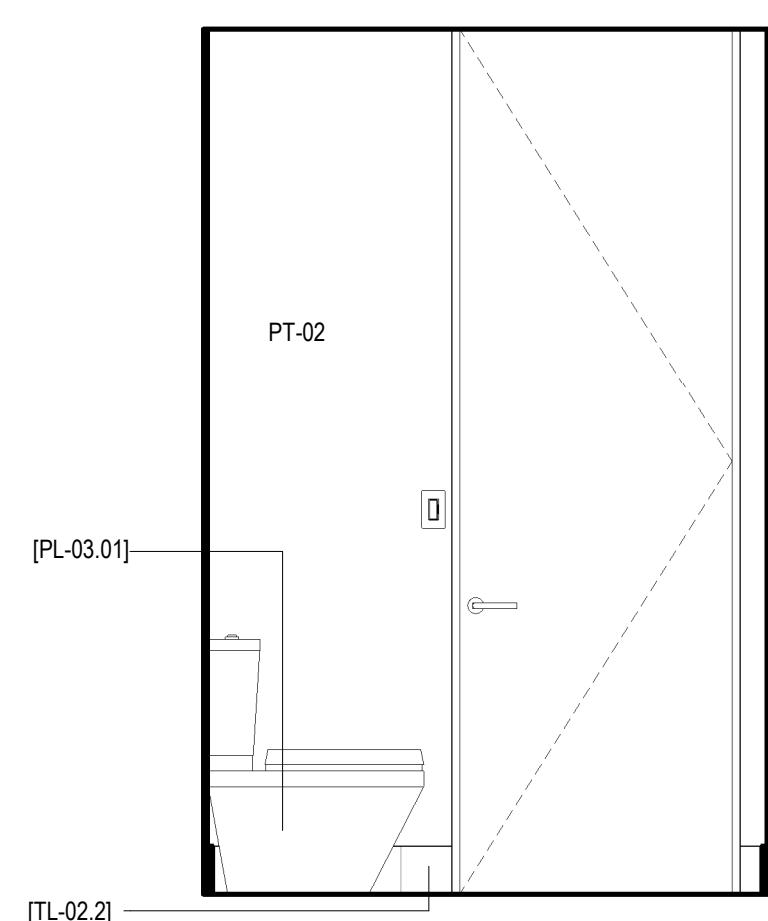


14 MASTER 4 - TOILET D
SCALE: 1/2" = 1'-0"

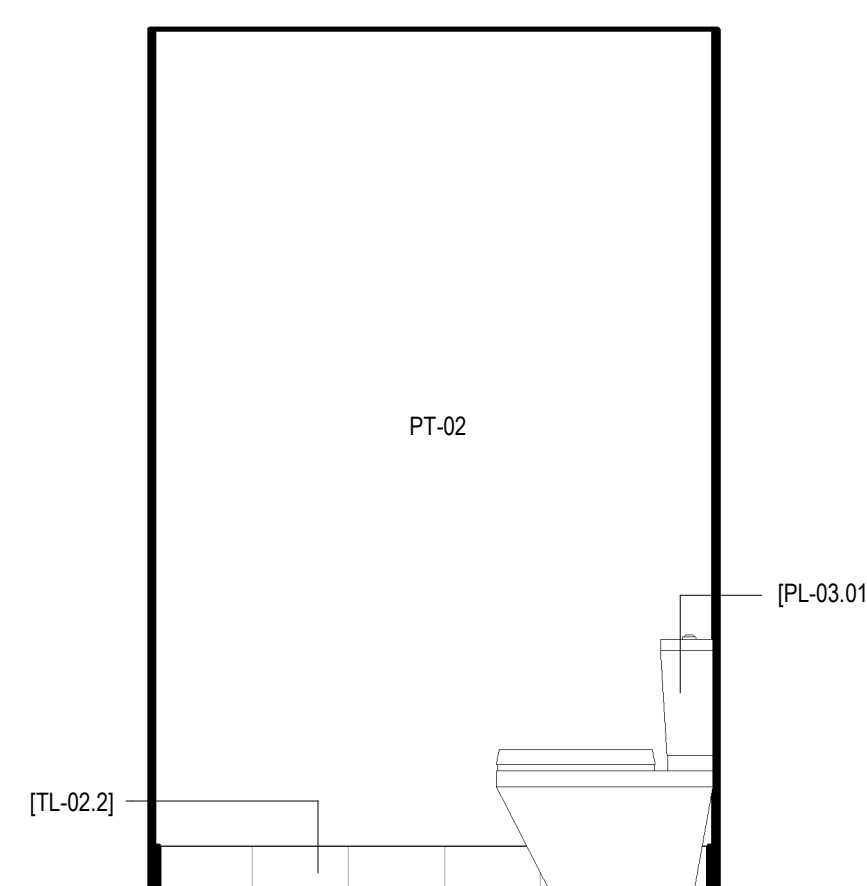


12 MASTER 4 - TOILET B
SCALE: 1/2" = 1'-0"

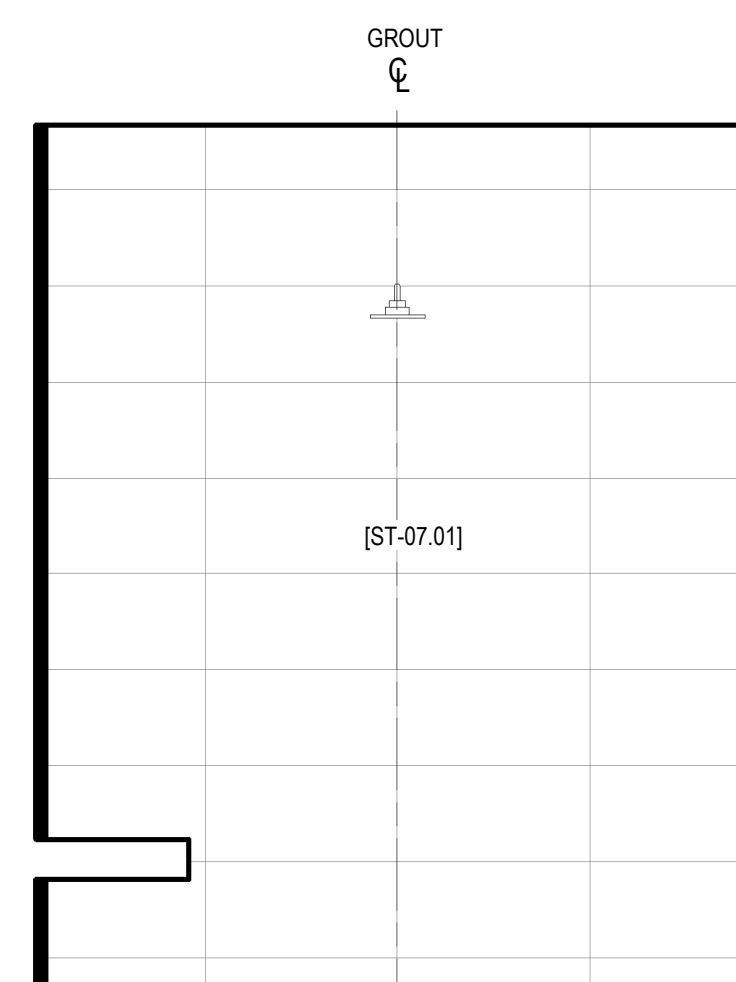


21 MASTER 4 - SHOWER C

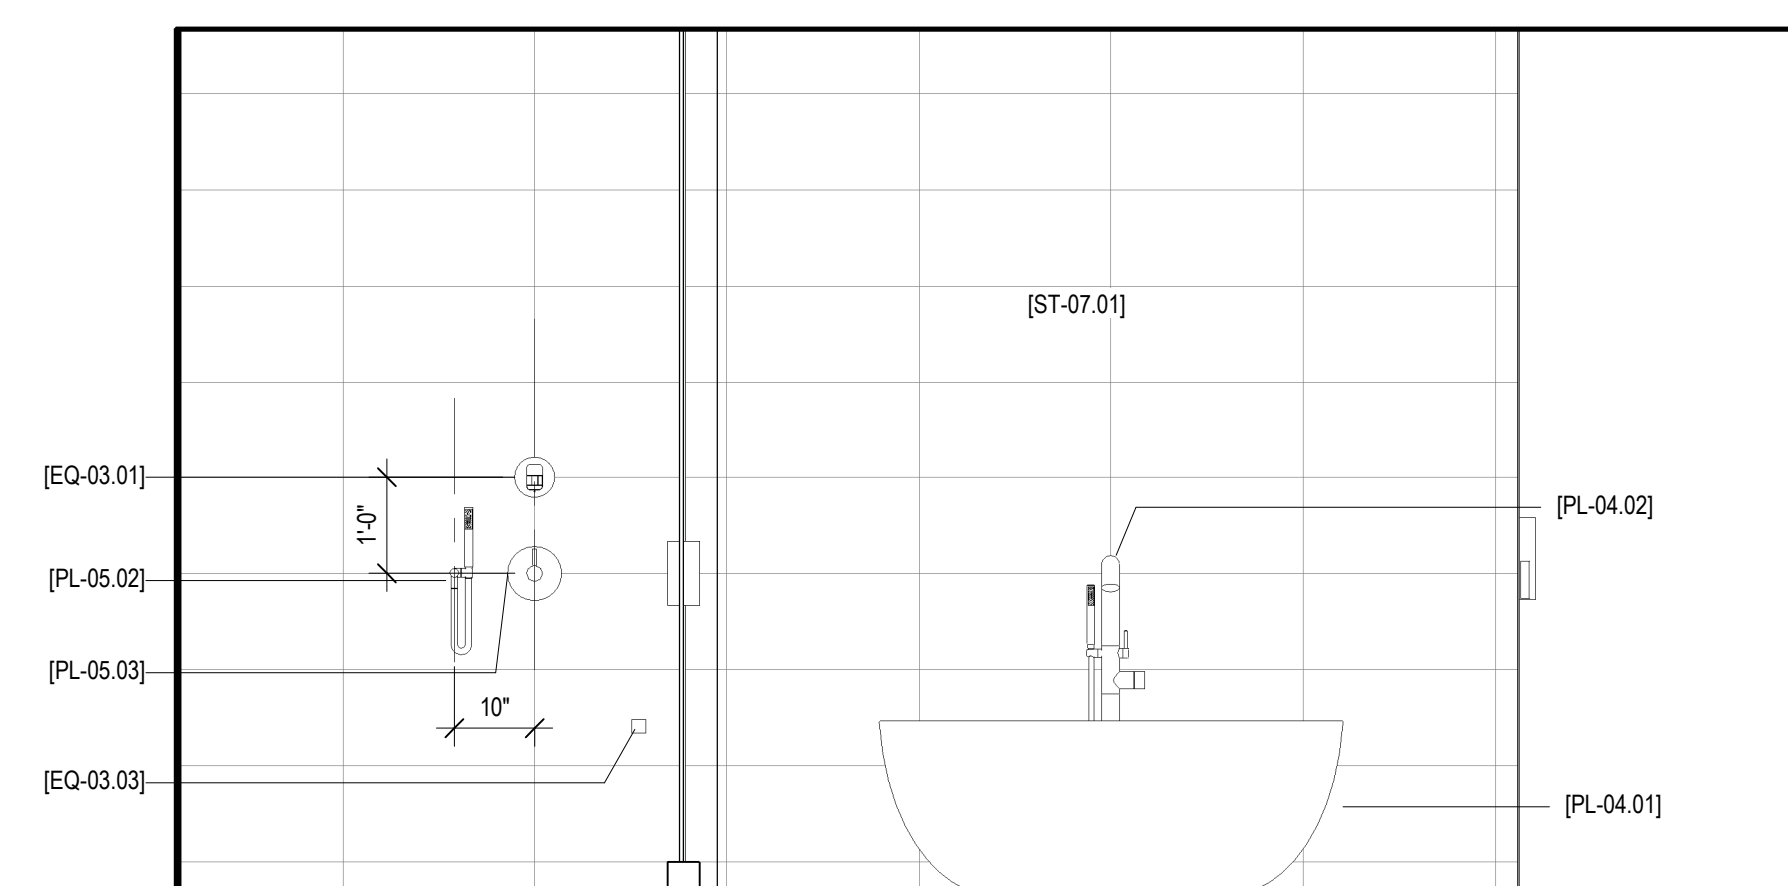


20 MASTER 4 - D
SCALE: 1/2" = 1'-0"

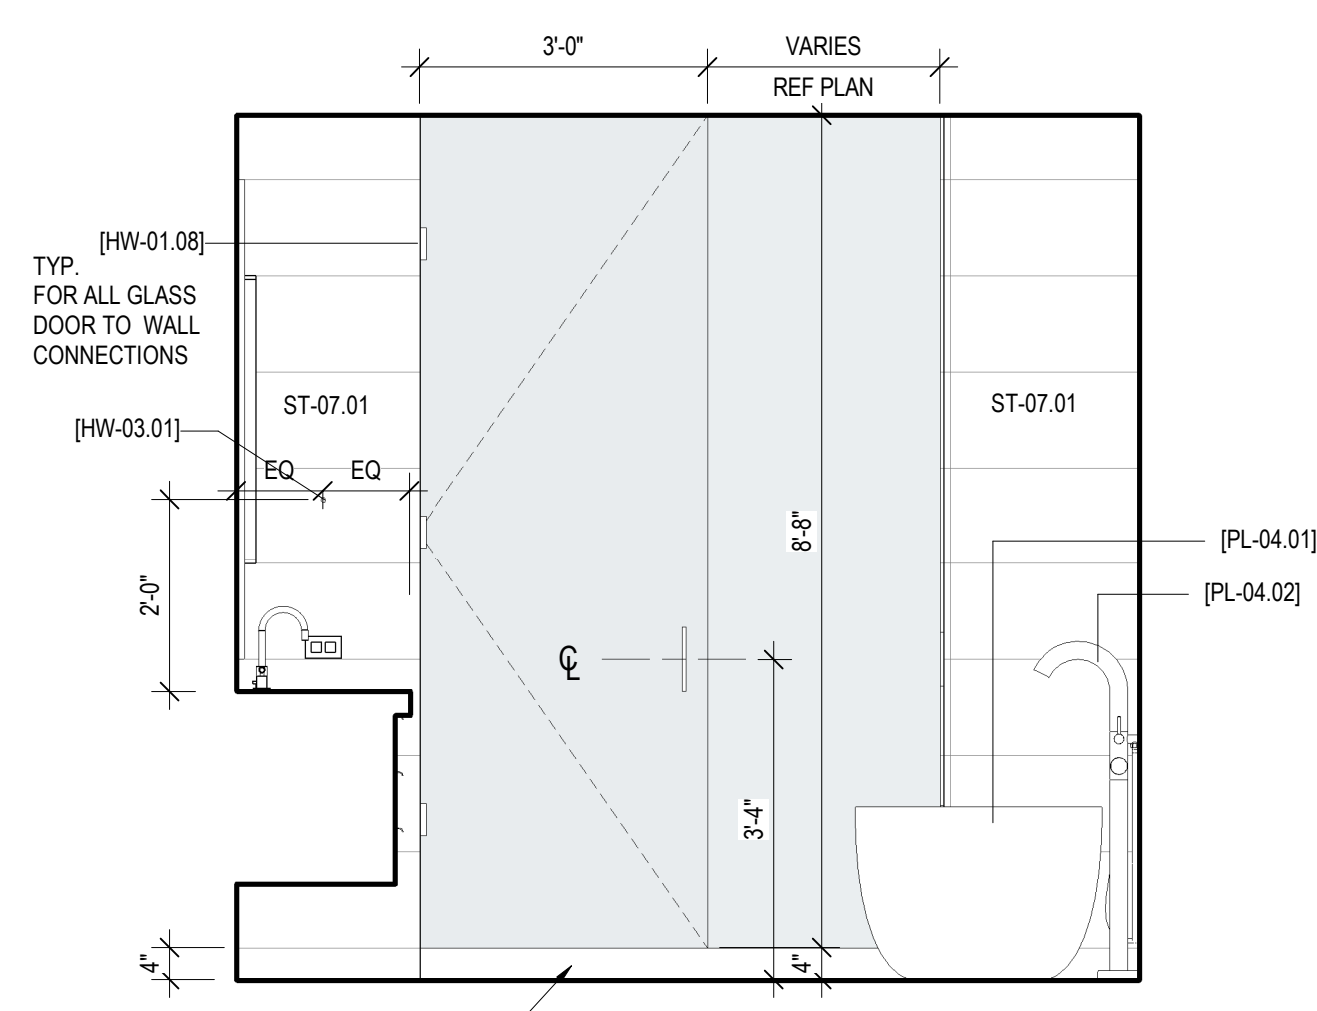


19 MASTER 4 - C
SCALE: 1/2" = 1'-0"

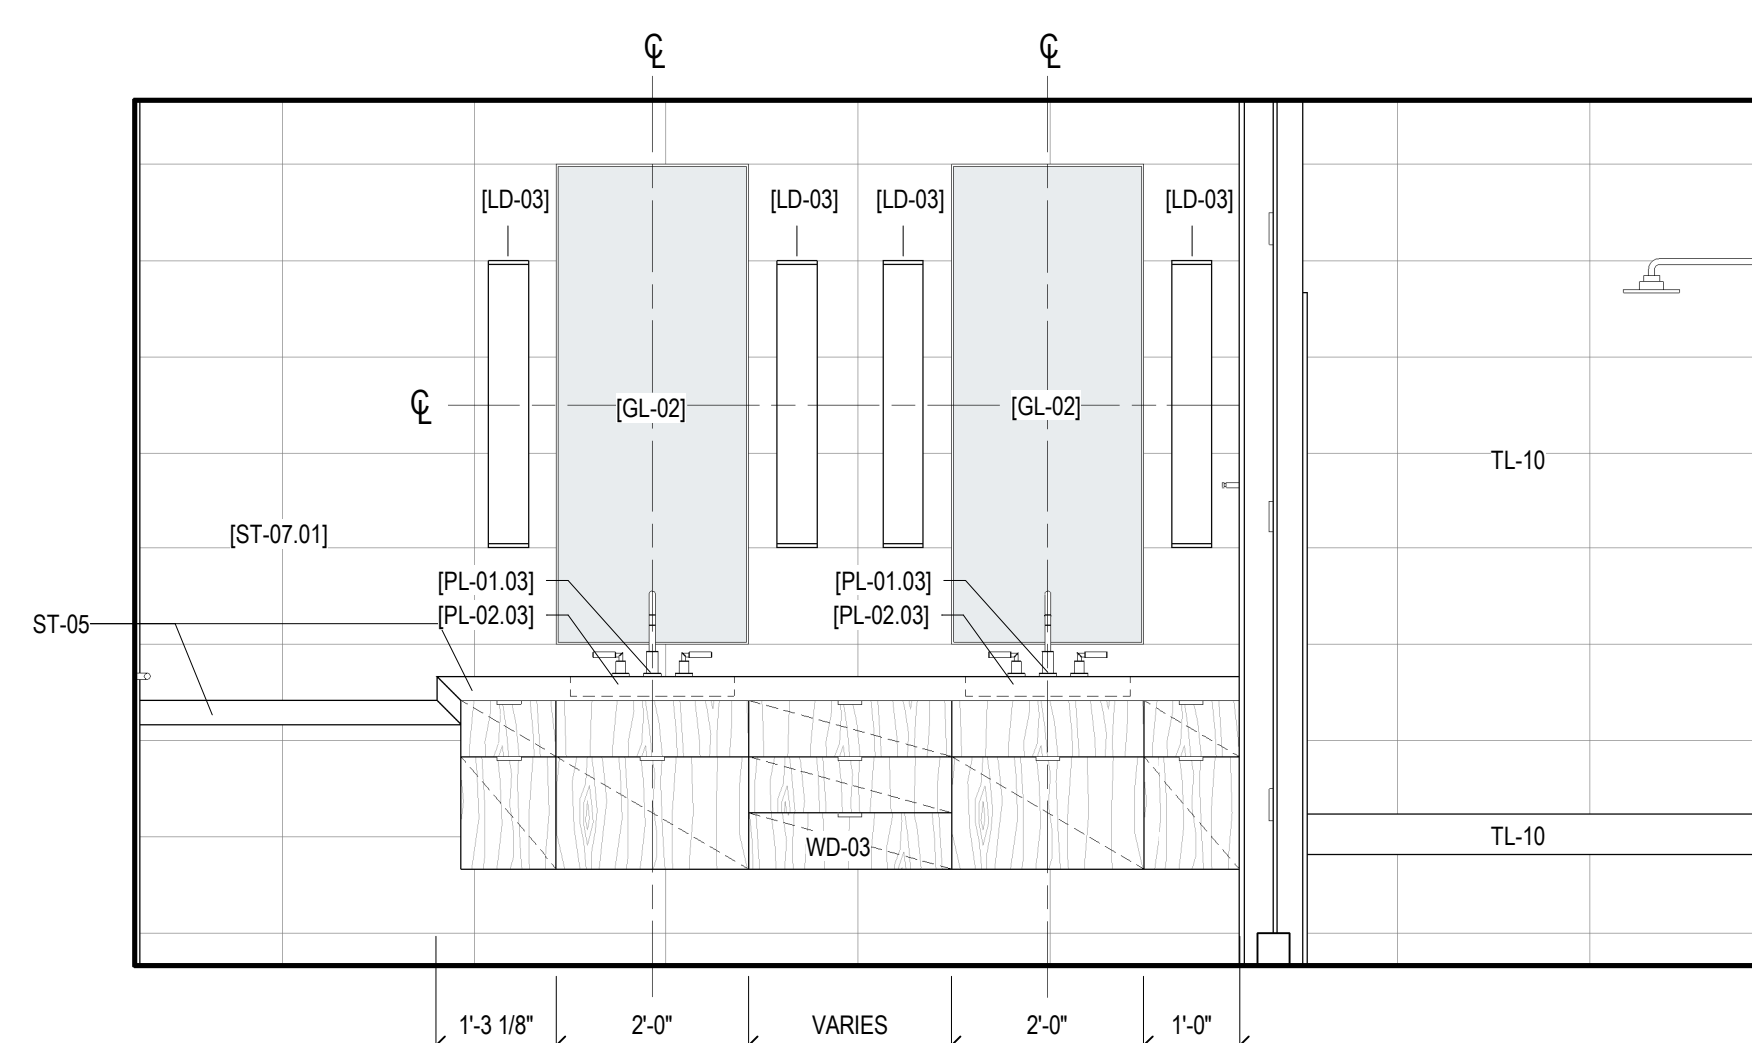


10 MASTER 4 - B
SCALE: 1/2" = 1'-0"

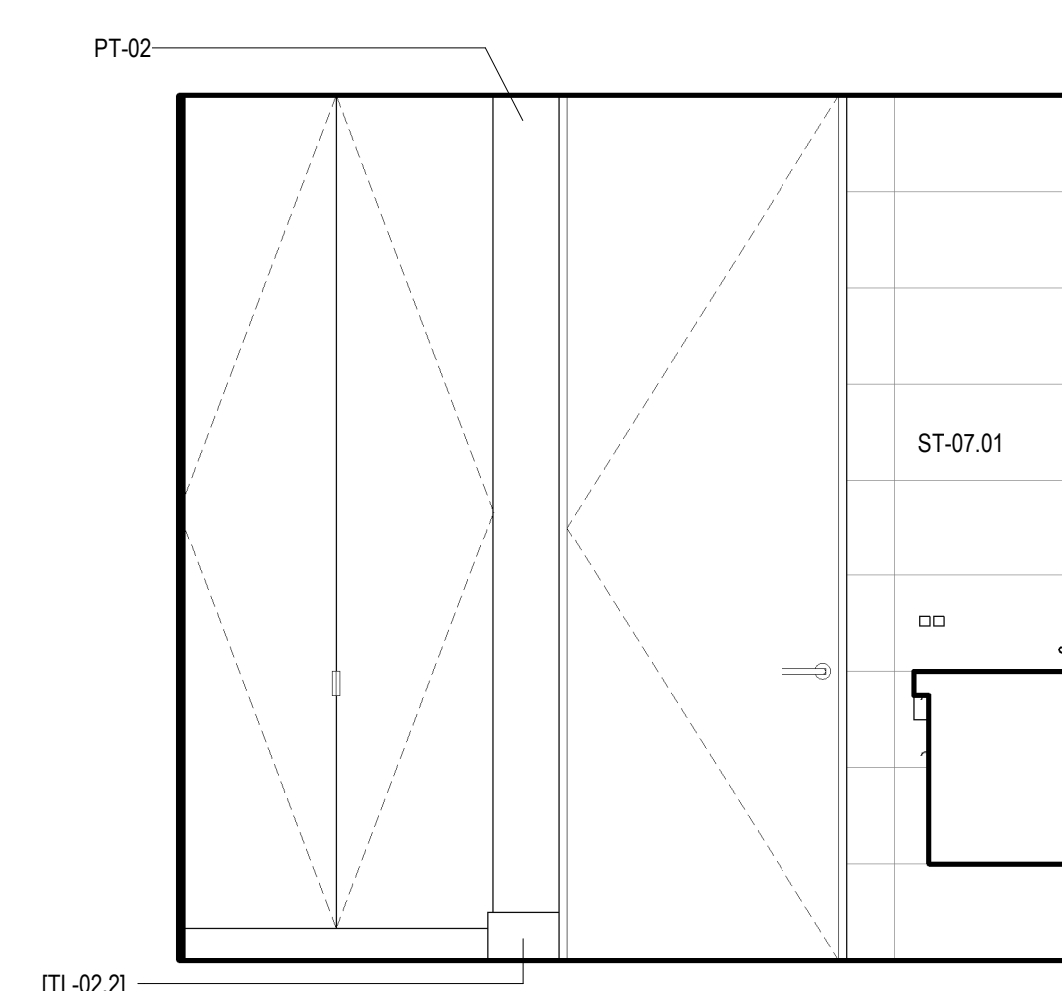


9 MASTER 4 - A
SCALE: 1/2" = 1'-0"

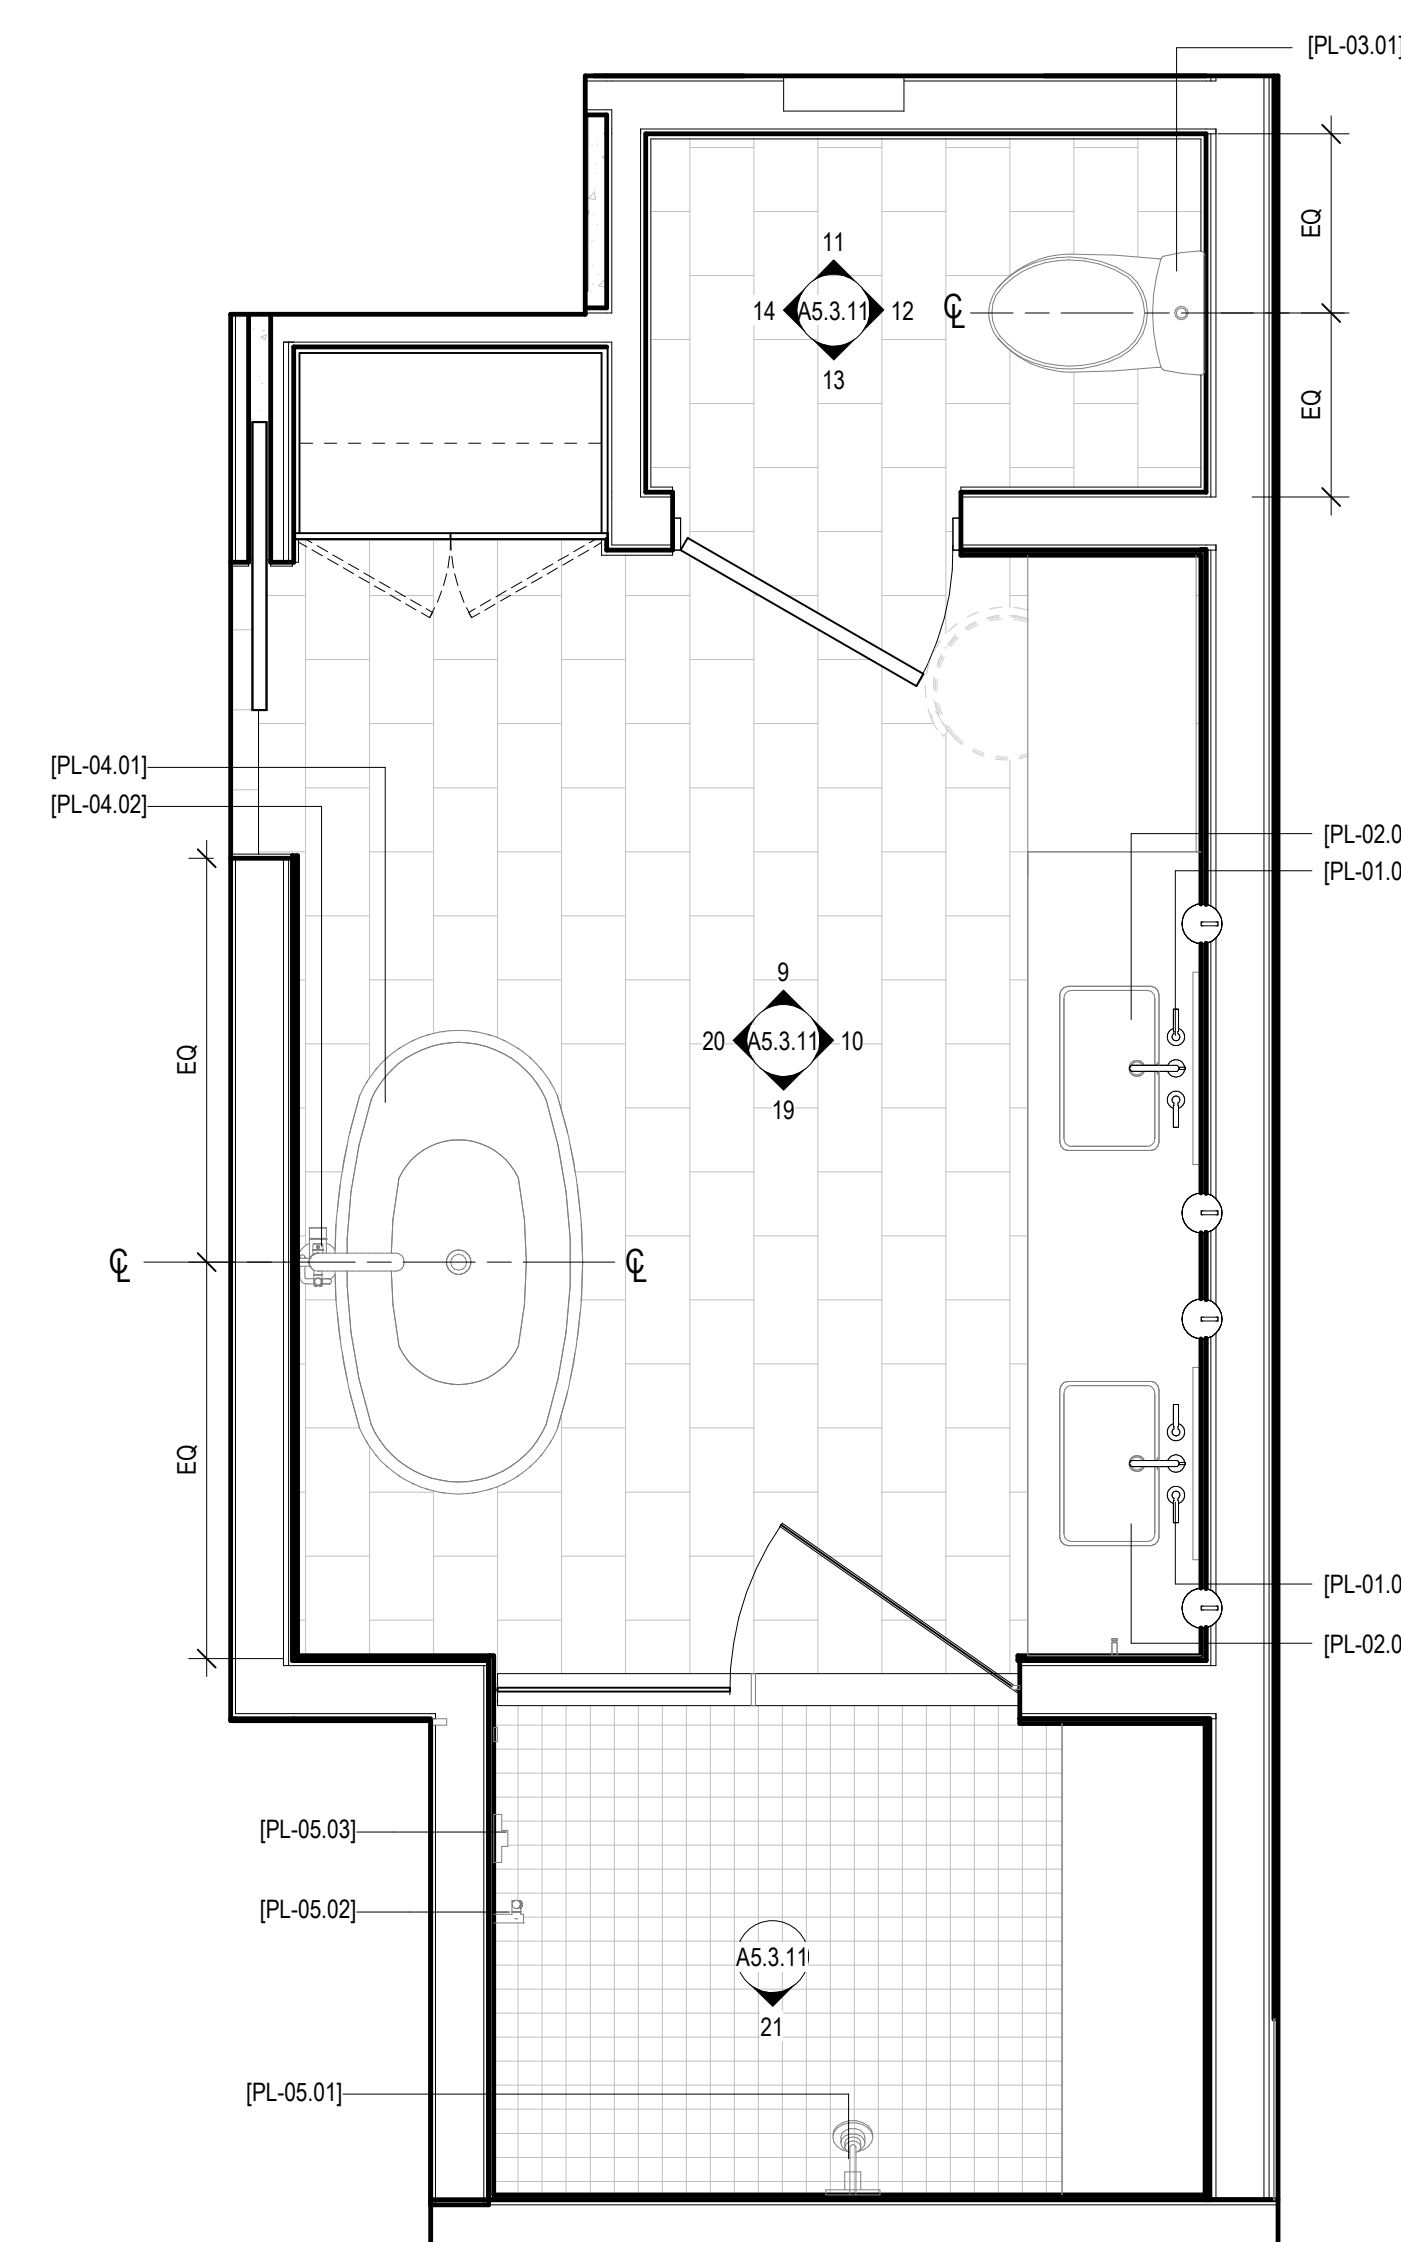


8 ENLARGED PLAN - MASTER 4
SCALE: 1/2" = 1'-0"

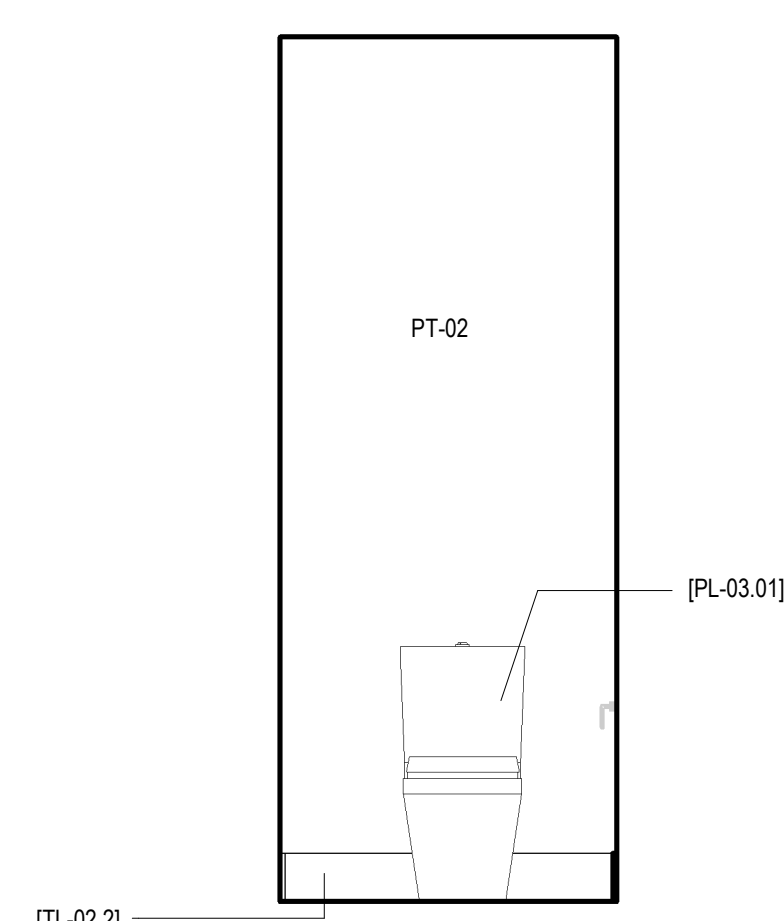


17 MASTER 3 - TOILET D

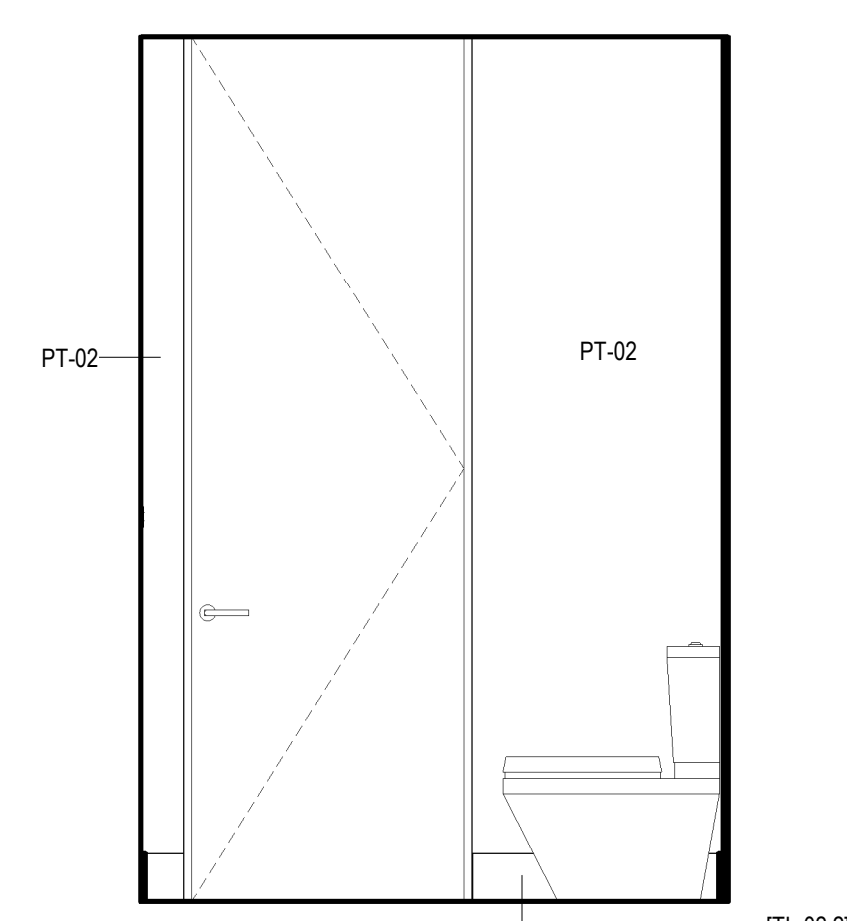

16 MASTER 3 - TOILET C
SCALE: 1/2" = 1'-0"

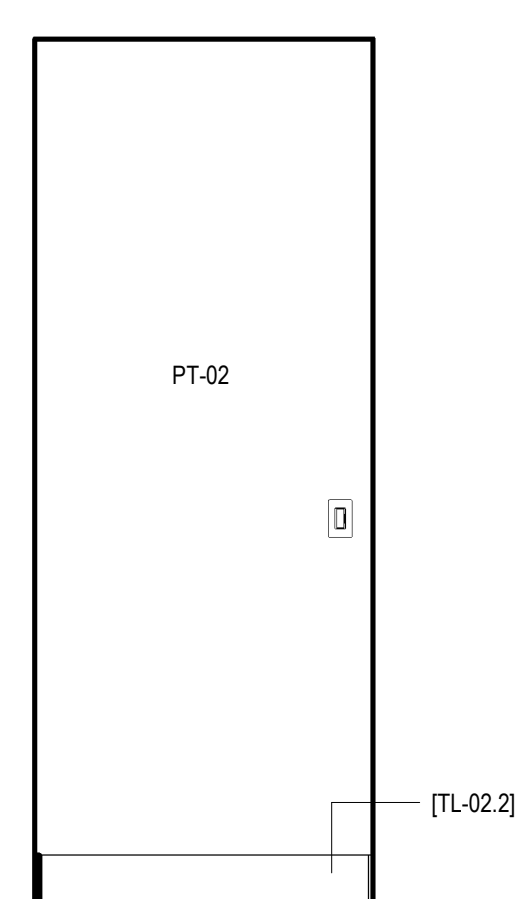


15 MASTER 3 - TOILET B
SCALE: 1/2" = 1'-0"

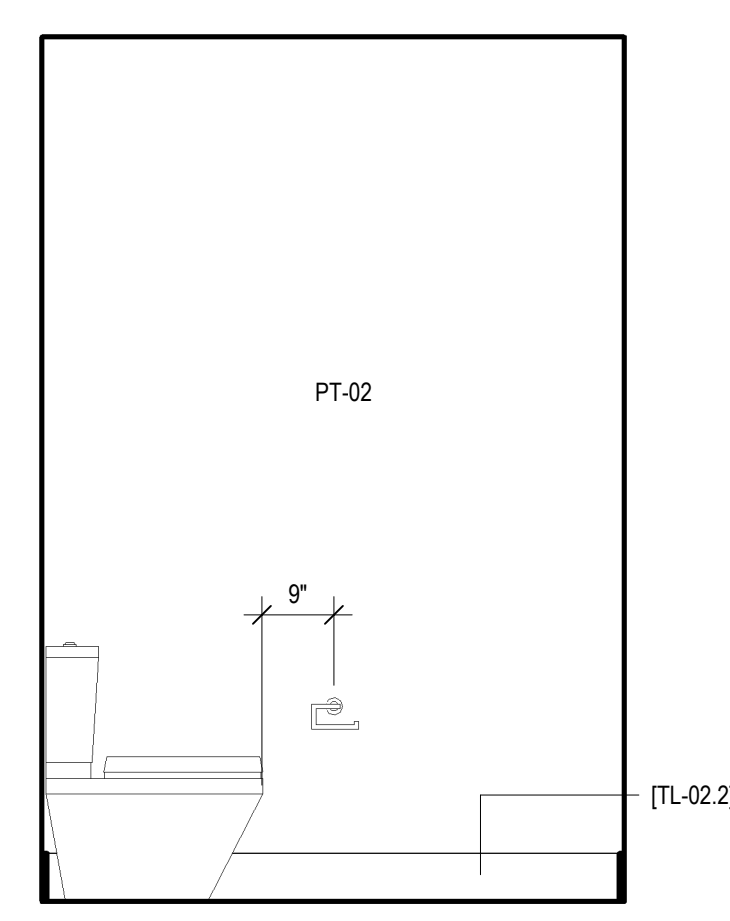


7 MASTER 3 - TOILET A
SCALE: 1/2" = 1'-0"




6 MASTER 3 - SHOWER B
SCALE: 1/2" = 1'-0"

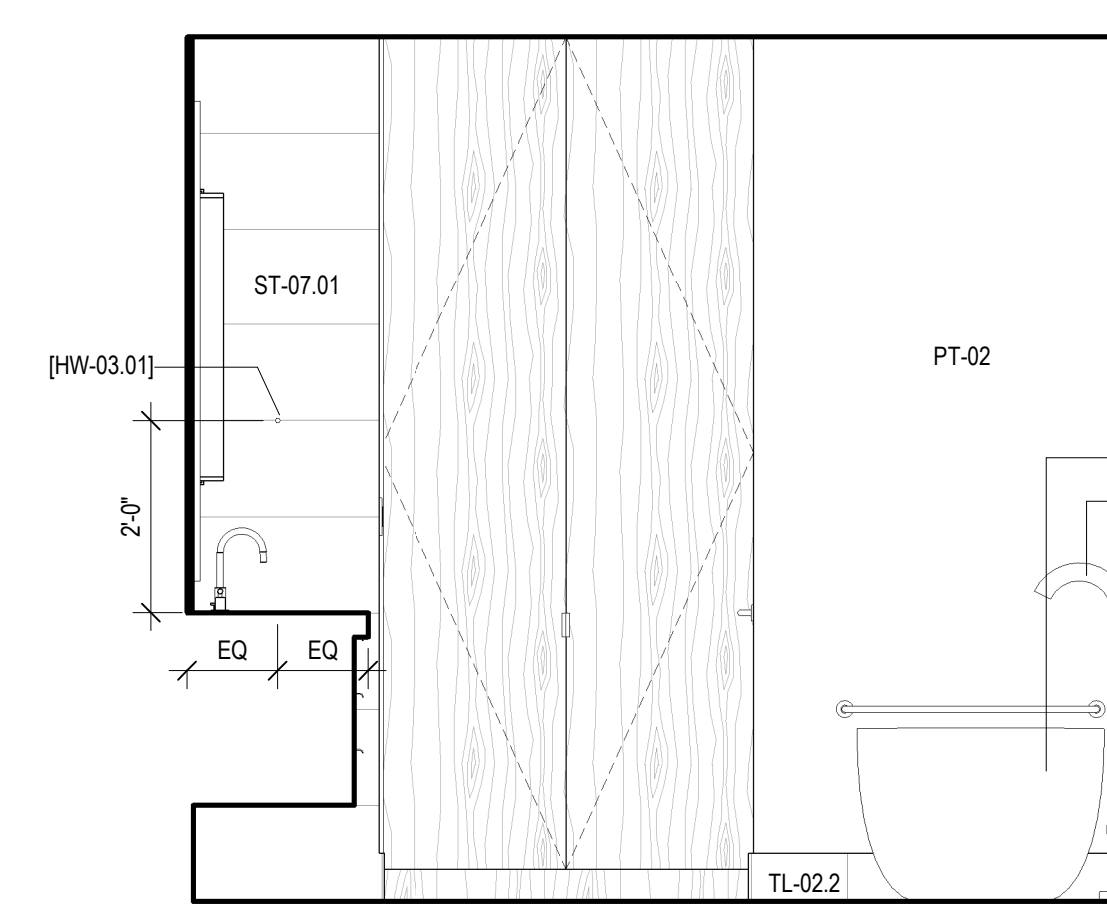


5 MASTER 3 - D
SCALE: 1/2" = 1'-0"

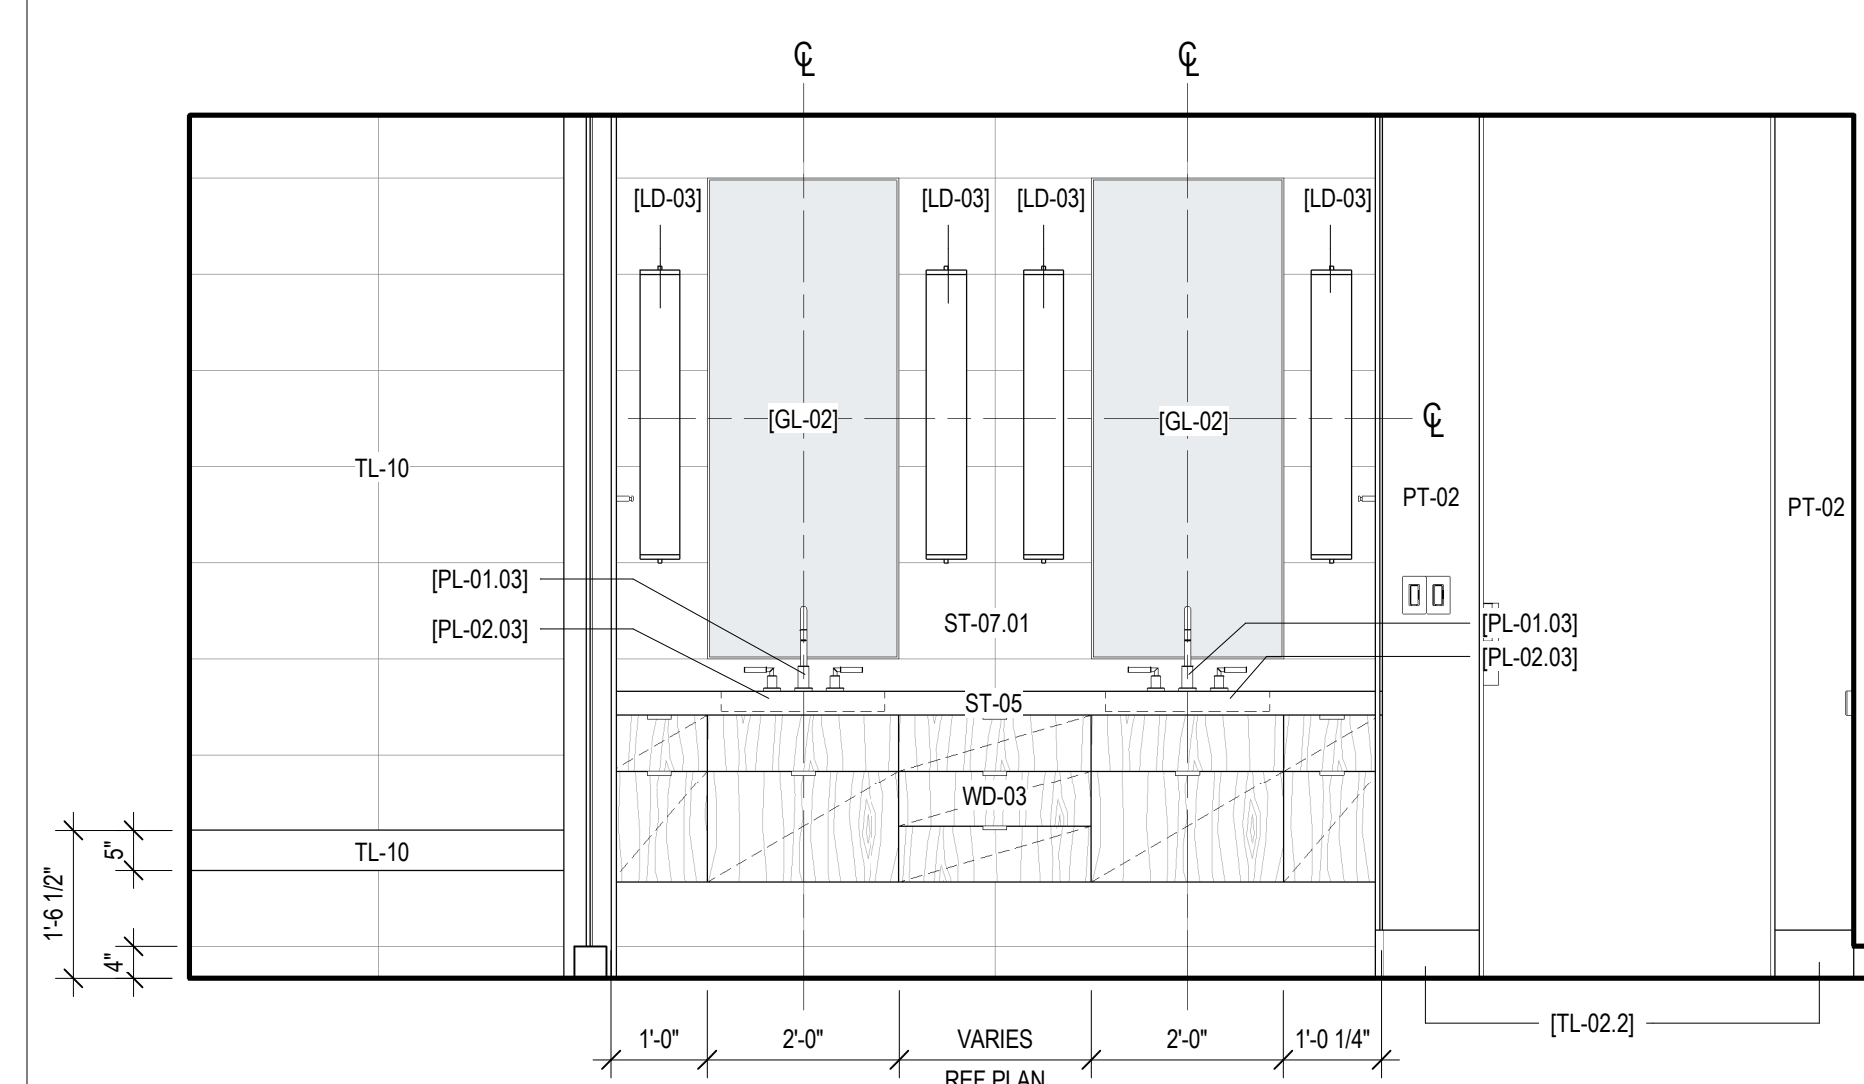


4 MASTER 3 - C
SCALE: 1/2" = 1'-0"

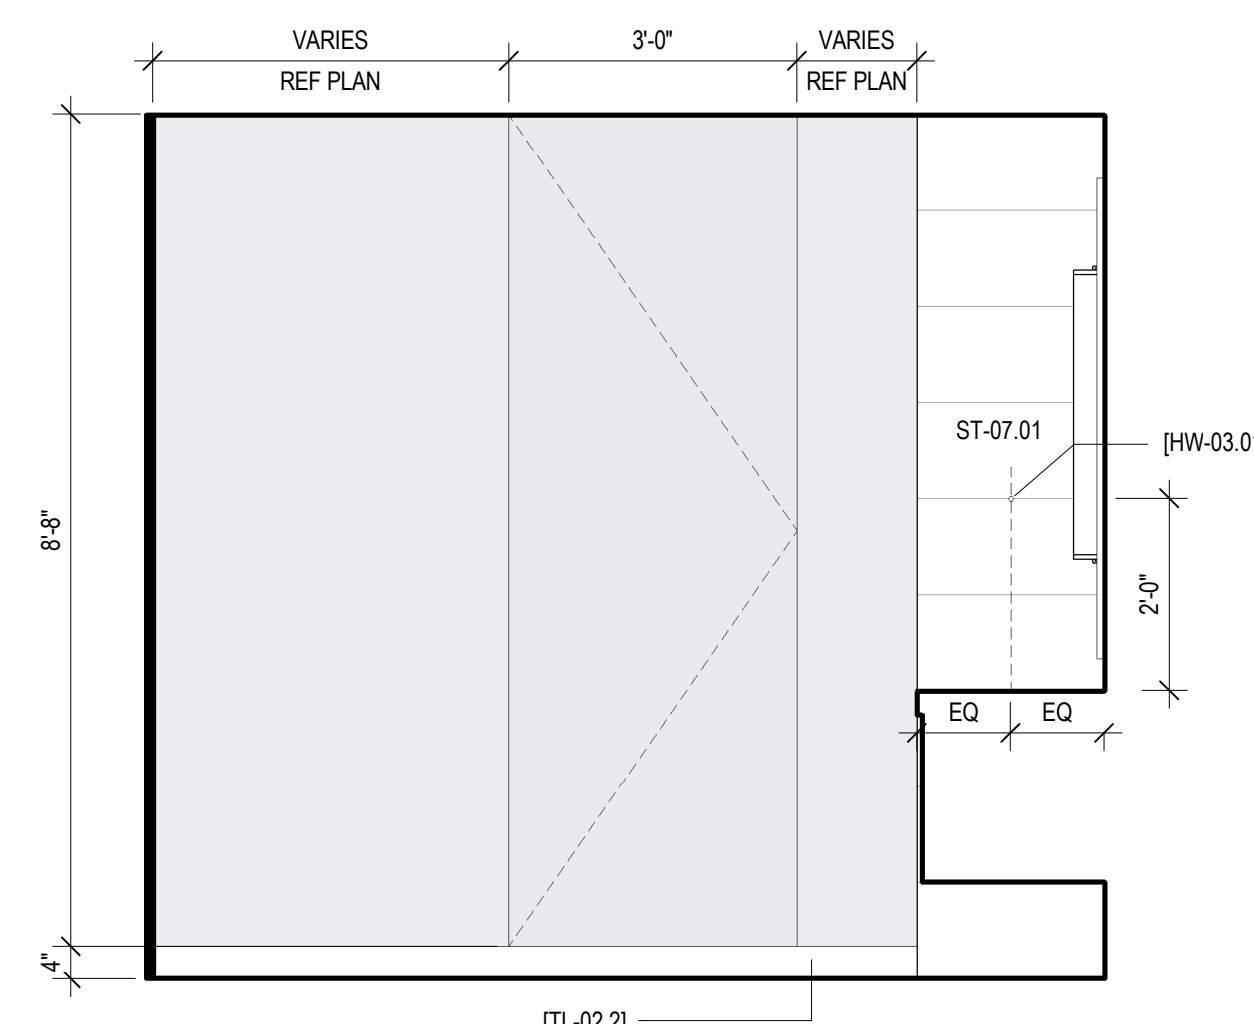

3 MASTER 3 - B
SCALE: 1/2" = 1'-0"

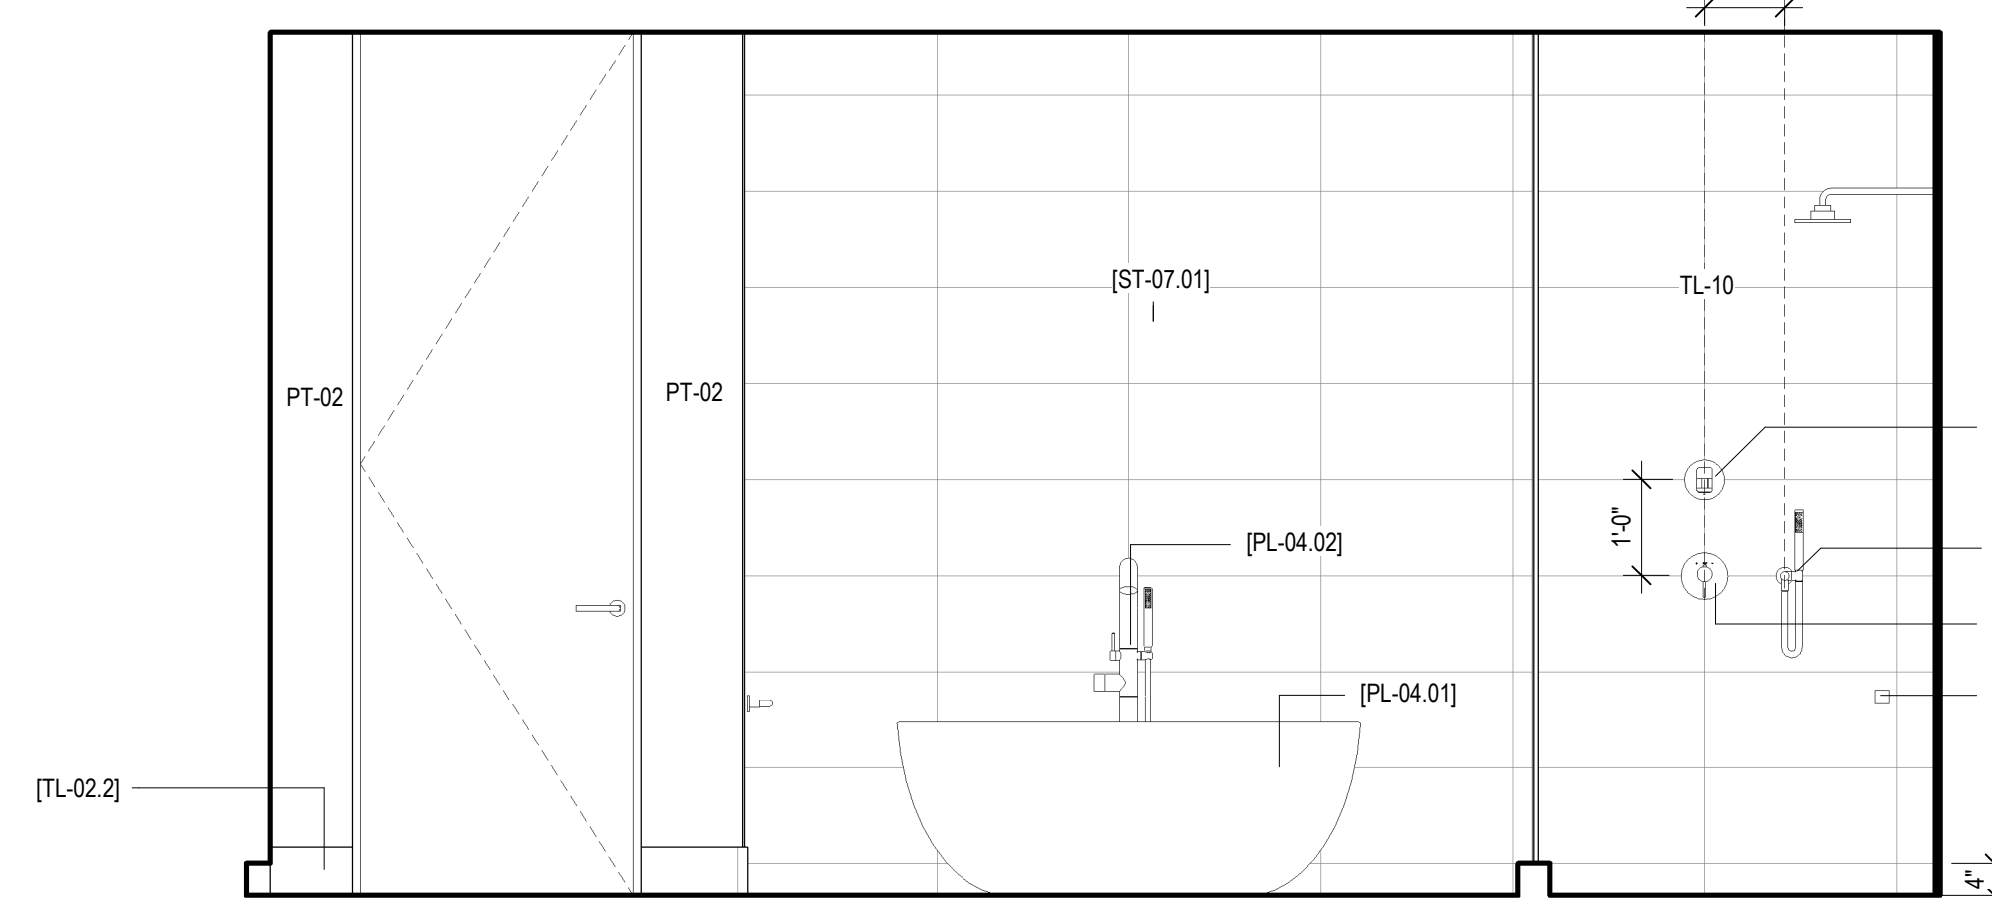

2 MASTER 3 - A
SCALE: 1/2" = 1'-0"

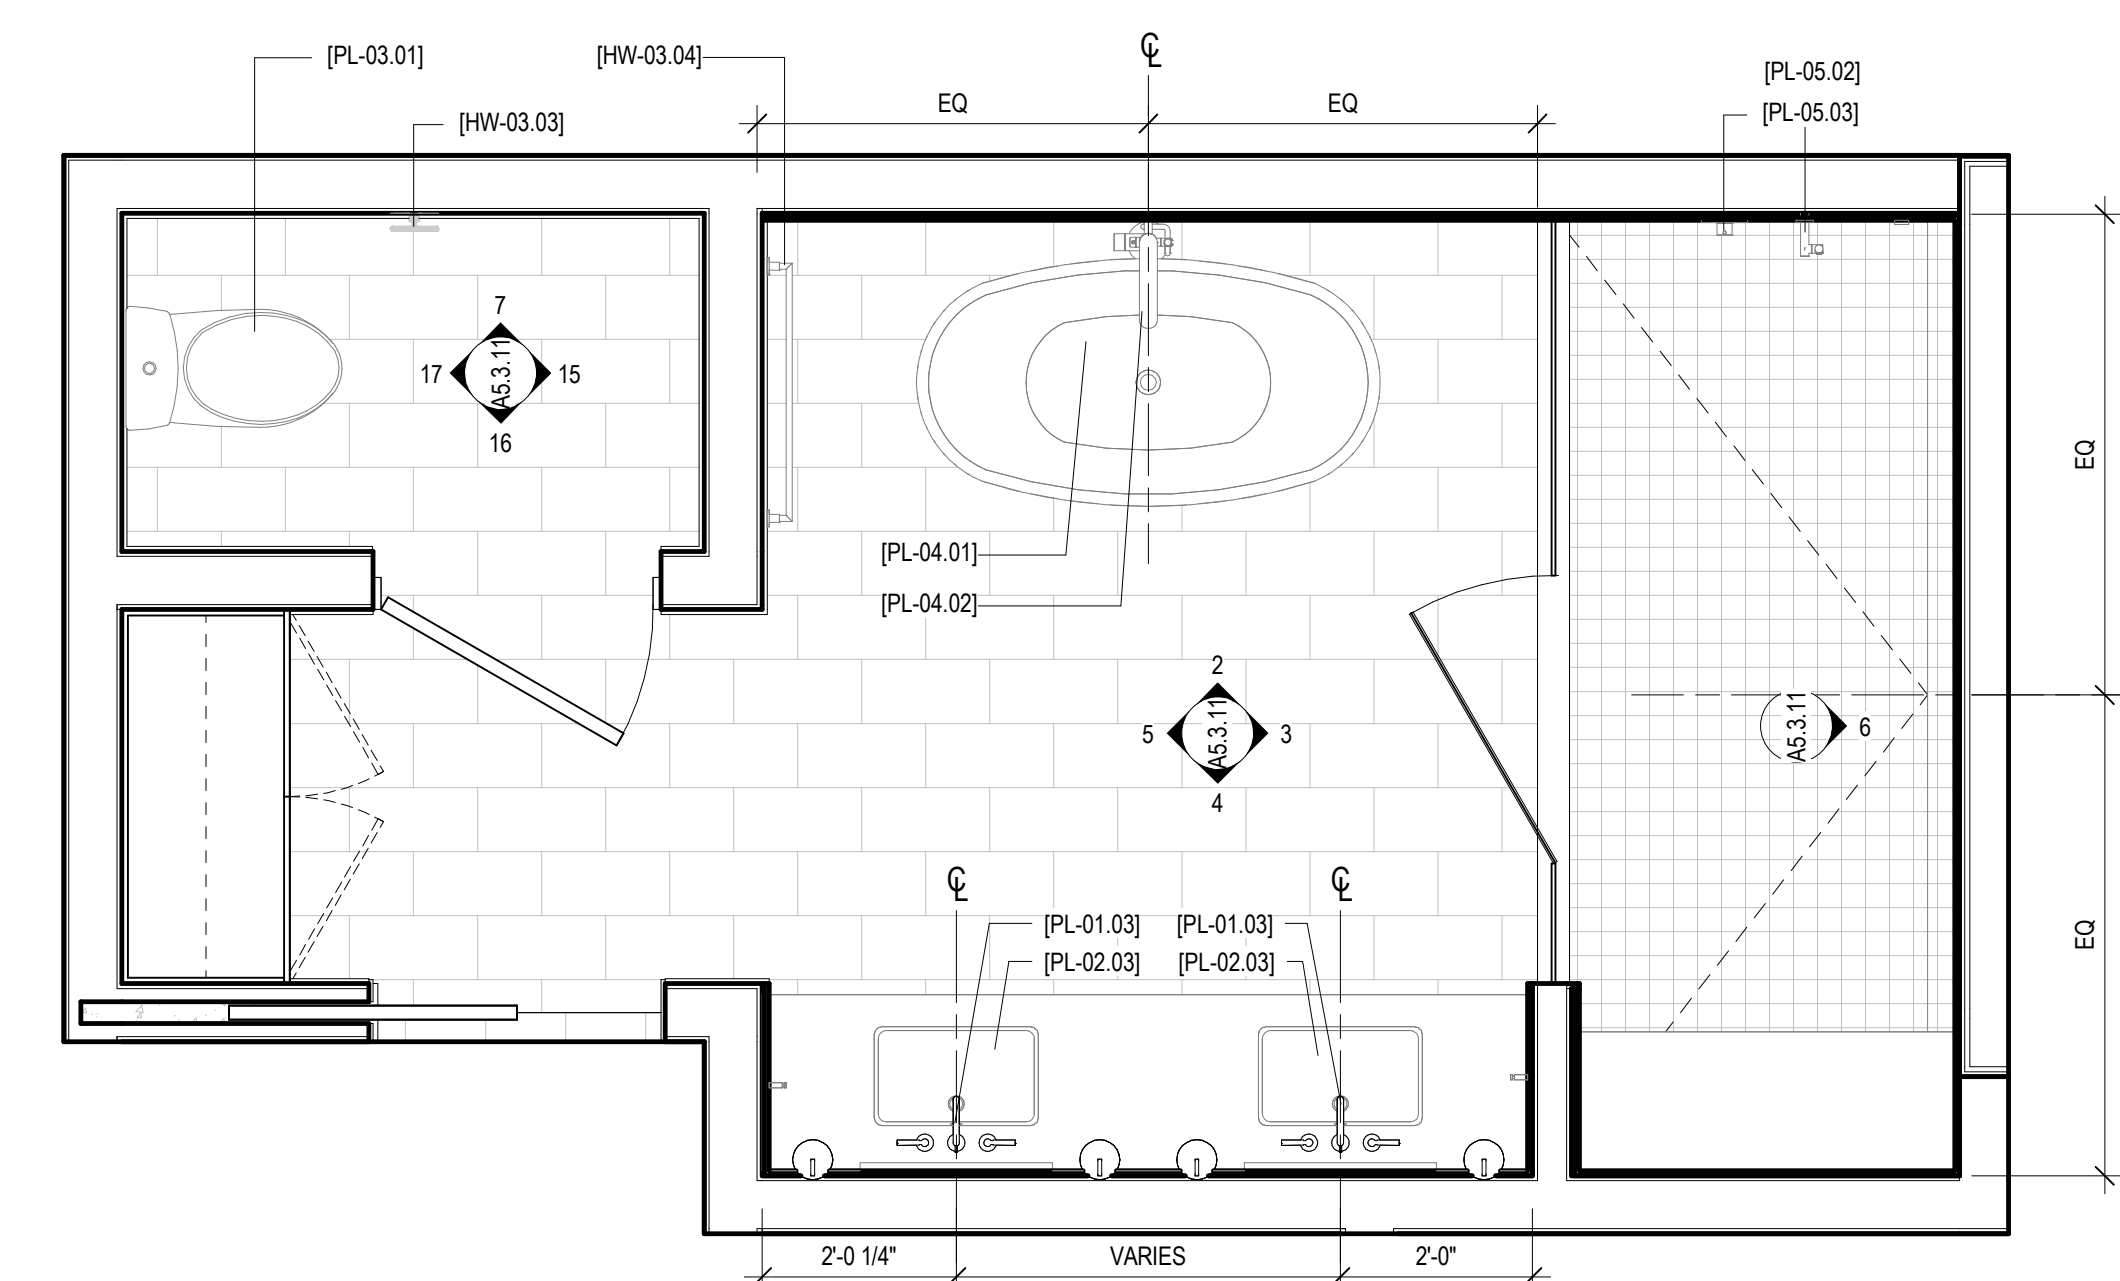

1 ENLARGED PLAN - MASTER 3
SCALE: 1/2" = 1'-0"