


Olson Kundig

SOMMIET BLANC
93000 MARSAC AVE
SUDBURY, ONTARIO
M6G 0G9

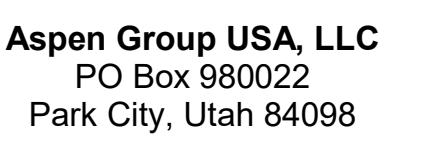

Consultant
ward H20
N University Ave, Suite 290
o, UT 84604

Escape Architectural Design
 100 South High Tech Drive, Suite 100
 Provo, Utah 84047

Publications Writer
Gay Group
Mainelli Road
Hebony, VT

Consultant
Services
1st Avenue, Suite 200A
Seattle, WA 98104

Protection Engineer
Ken Hughes
Research Drive, Suite 305C
Tiborough, MA 01581

Michael Bates
15 North Creek Parkway, Suite 304
Ell, WA 98011

Structural Engineer
Knusson Klemencic Associates
15th Ave, Suite 3200
Seattle, WA 98101

SE MLK Blvd, Suite 210
Portland, Oregon 97219

1 N 34th St
Seattle, WA 98103

Geo Pacifica
1 Westlake Ave N, Suite F
Seattle, WA 98109

USA
Fourth Ave., Suite 3100
Seattle, WA 98154

principal architect TK, KM
project manager TM, JB, SL, MD
drawn by SK, SS, JR, CP, EA

checked by JB
job no. 20052

visions:


[illegible]

07/19/24	ASI 001
date	by

IFC SET 3 OF 3
05/31/2024

INTERIOR DETAILS - FLOORINGS AMENITY



A9.34

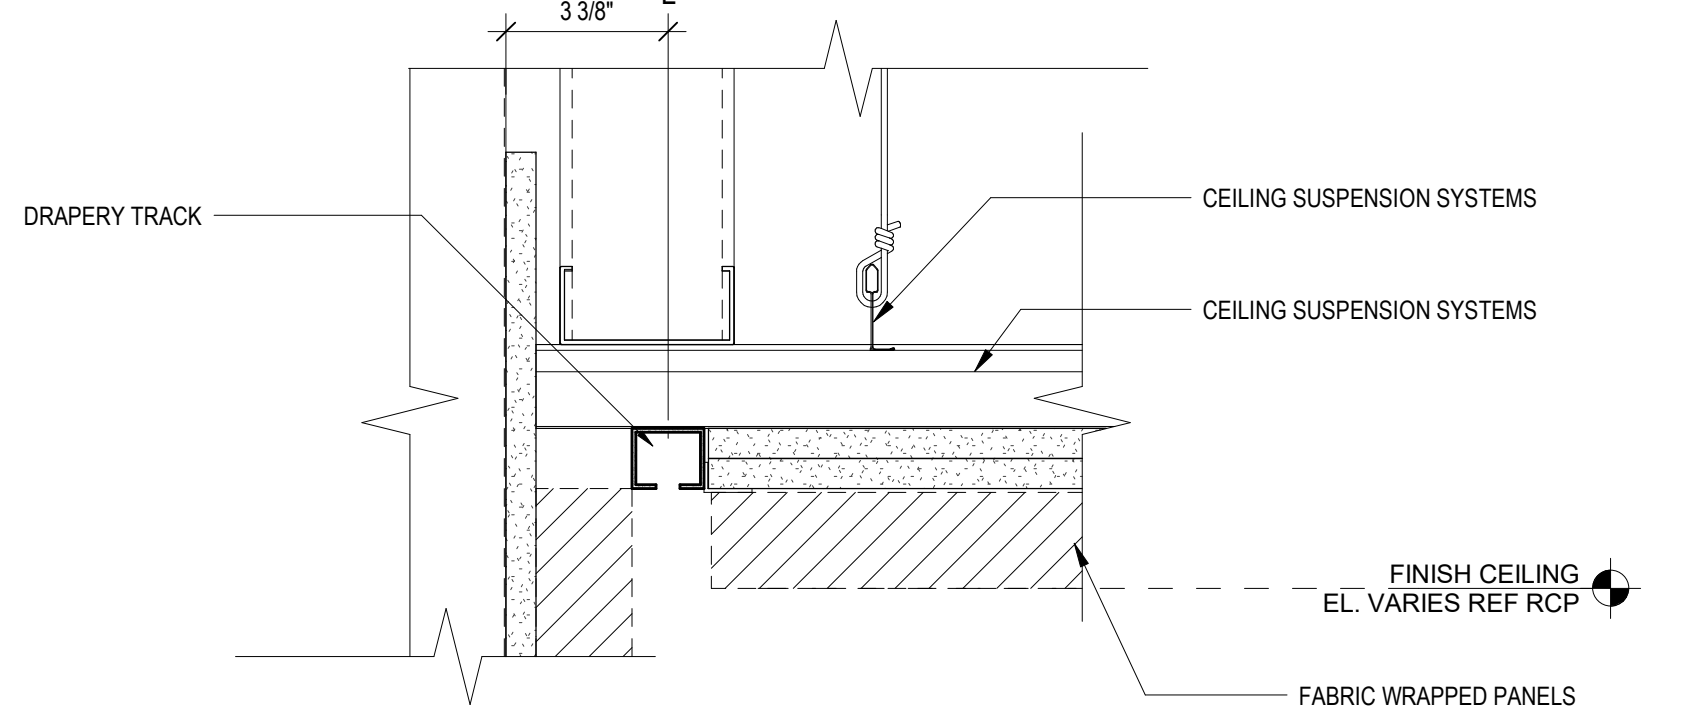

SECTION - DRAPERY TRACK

SCALE: 1 1/2" = 1'-0"



SCALE: 3" = 1'-0"

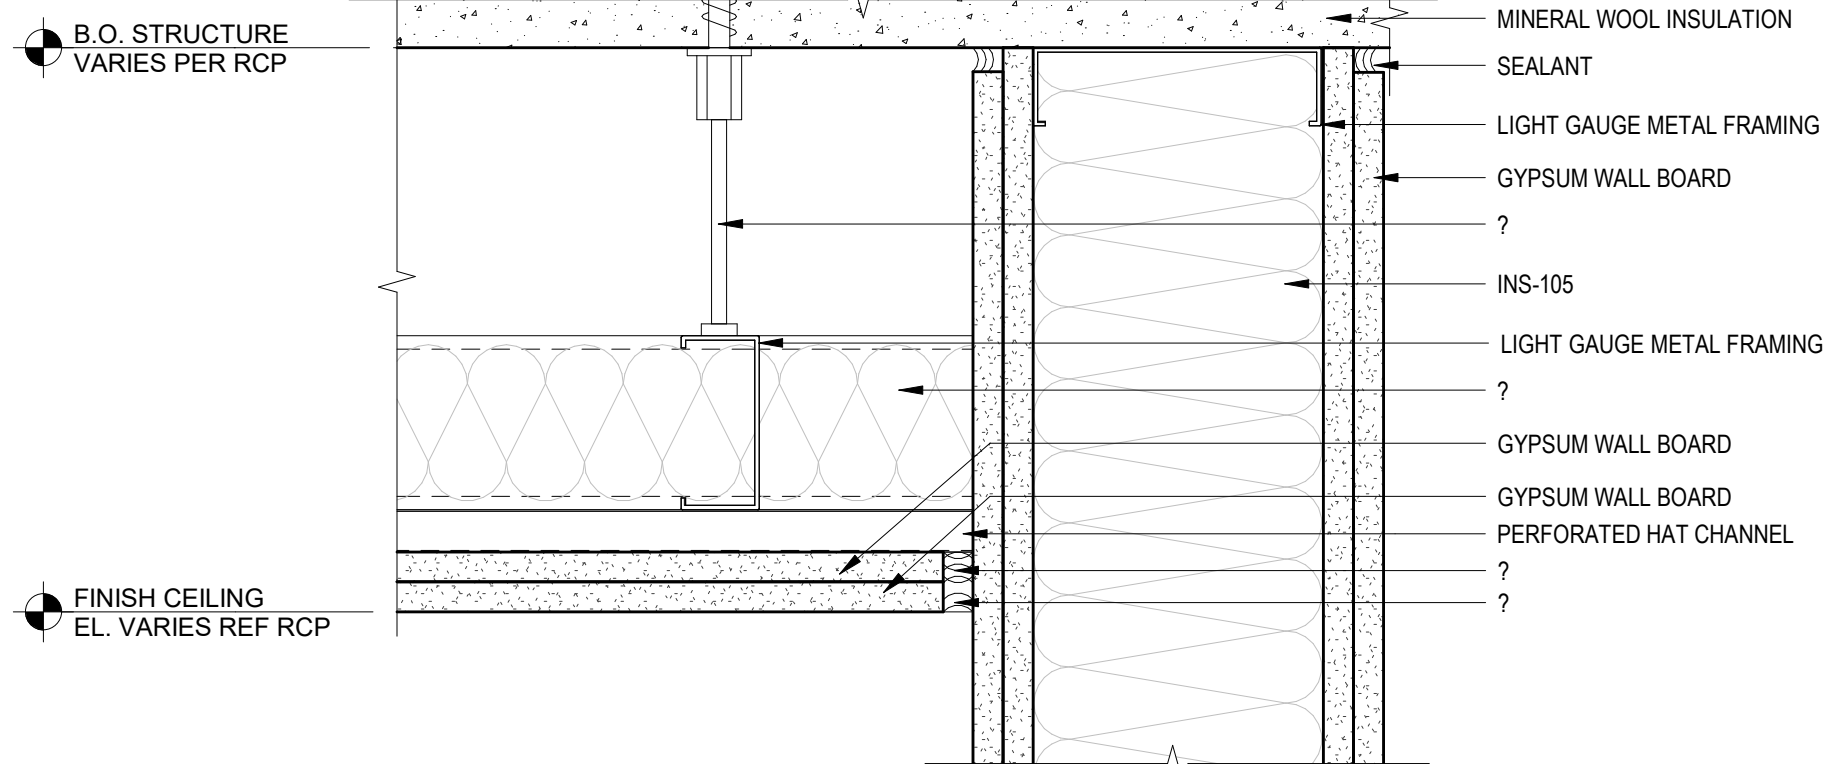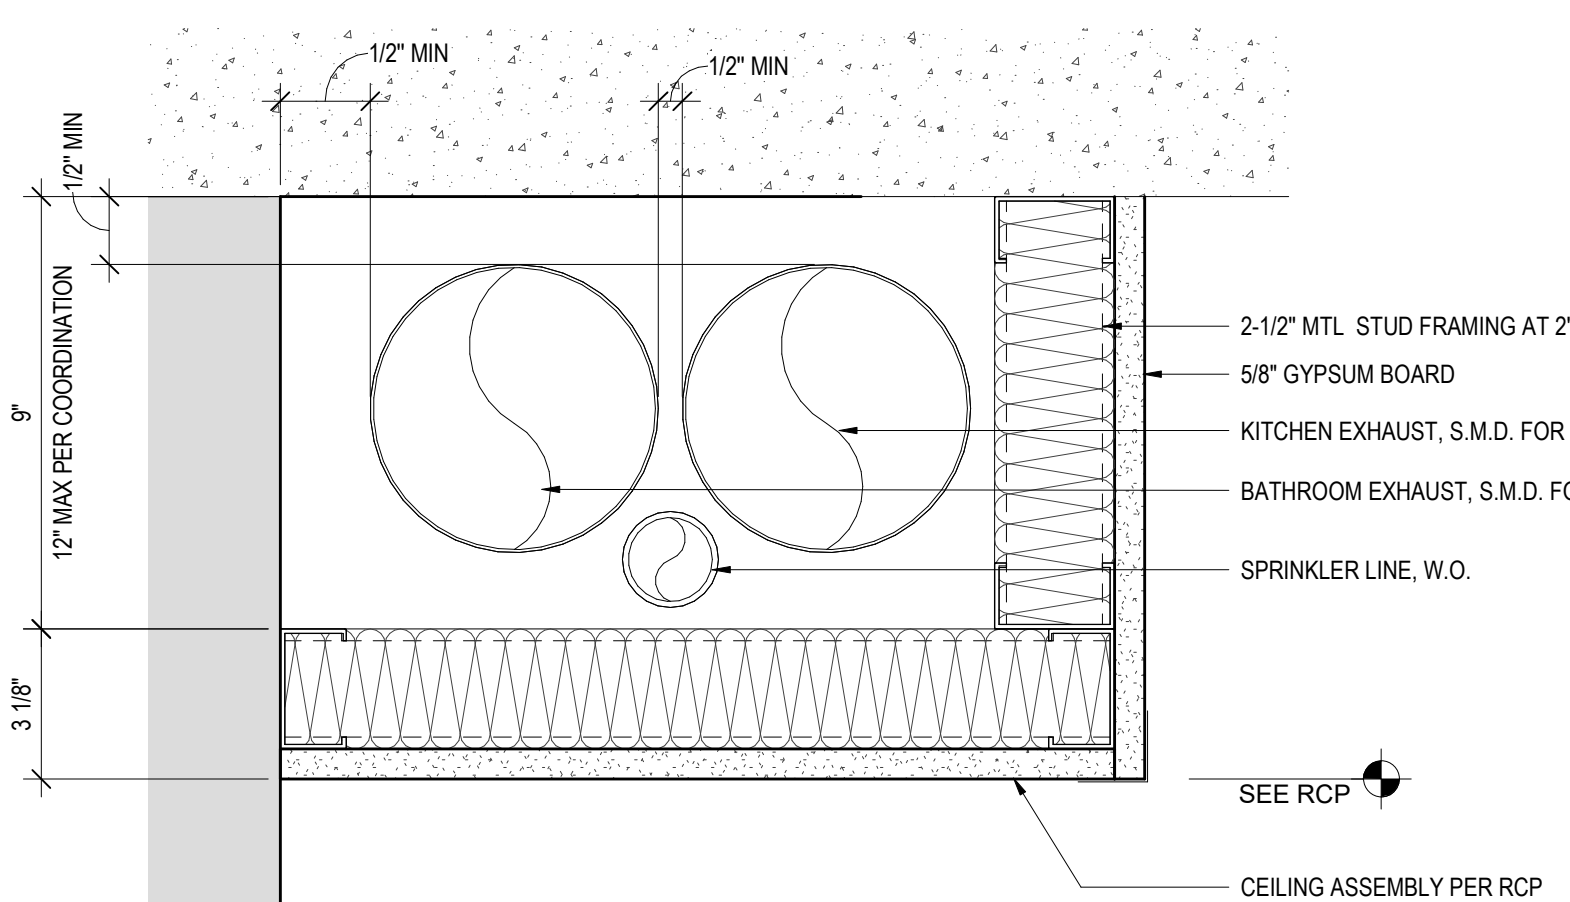

SOUND BARRIER CEILING

SCALE: 3" = 1'-0"



SCALE: 3" = 1'-0"

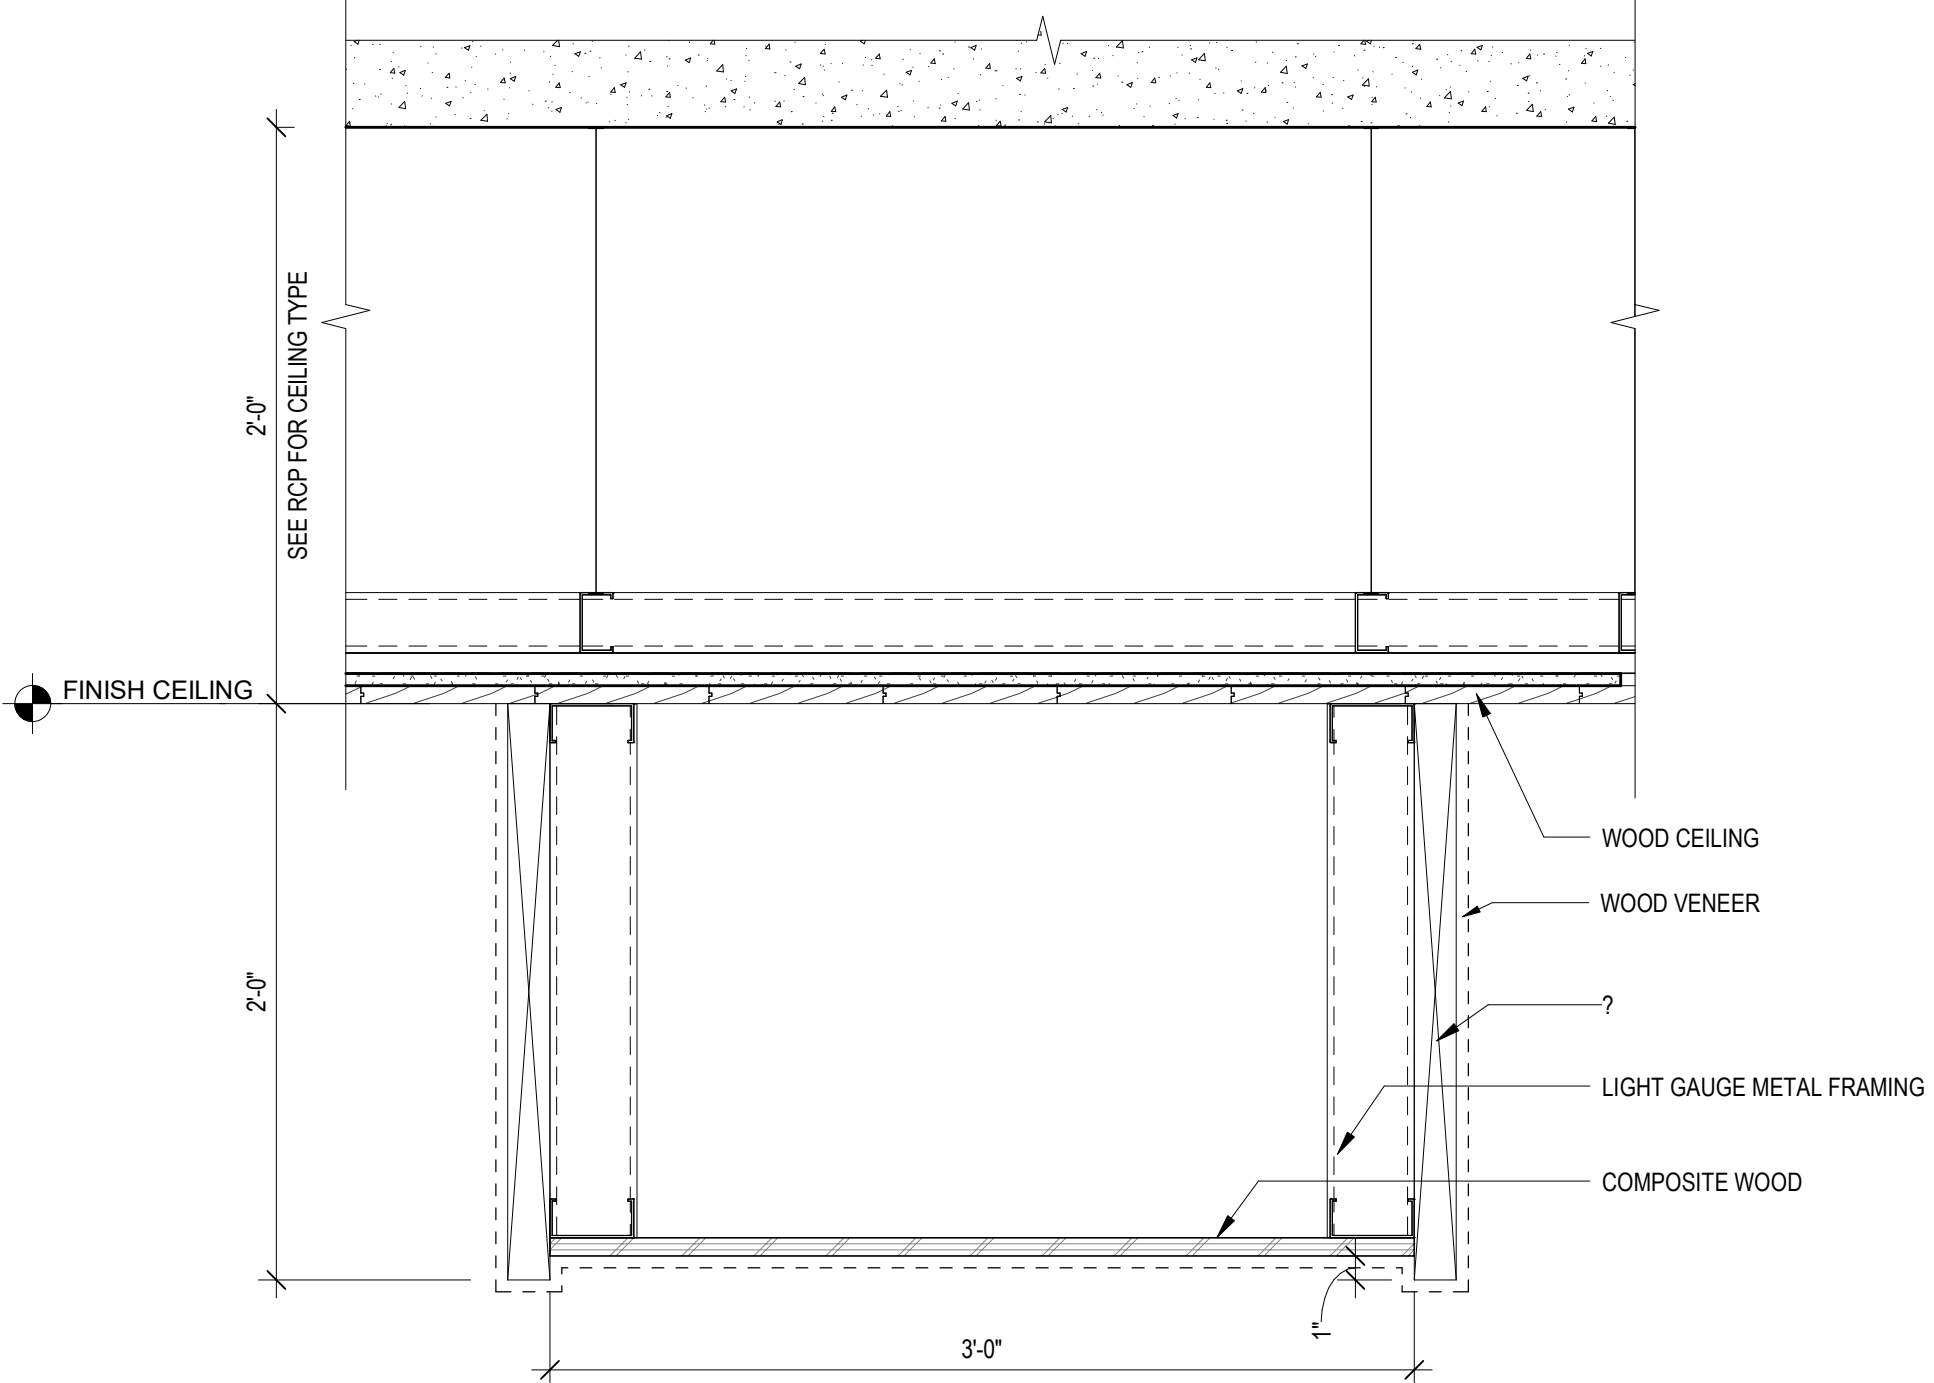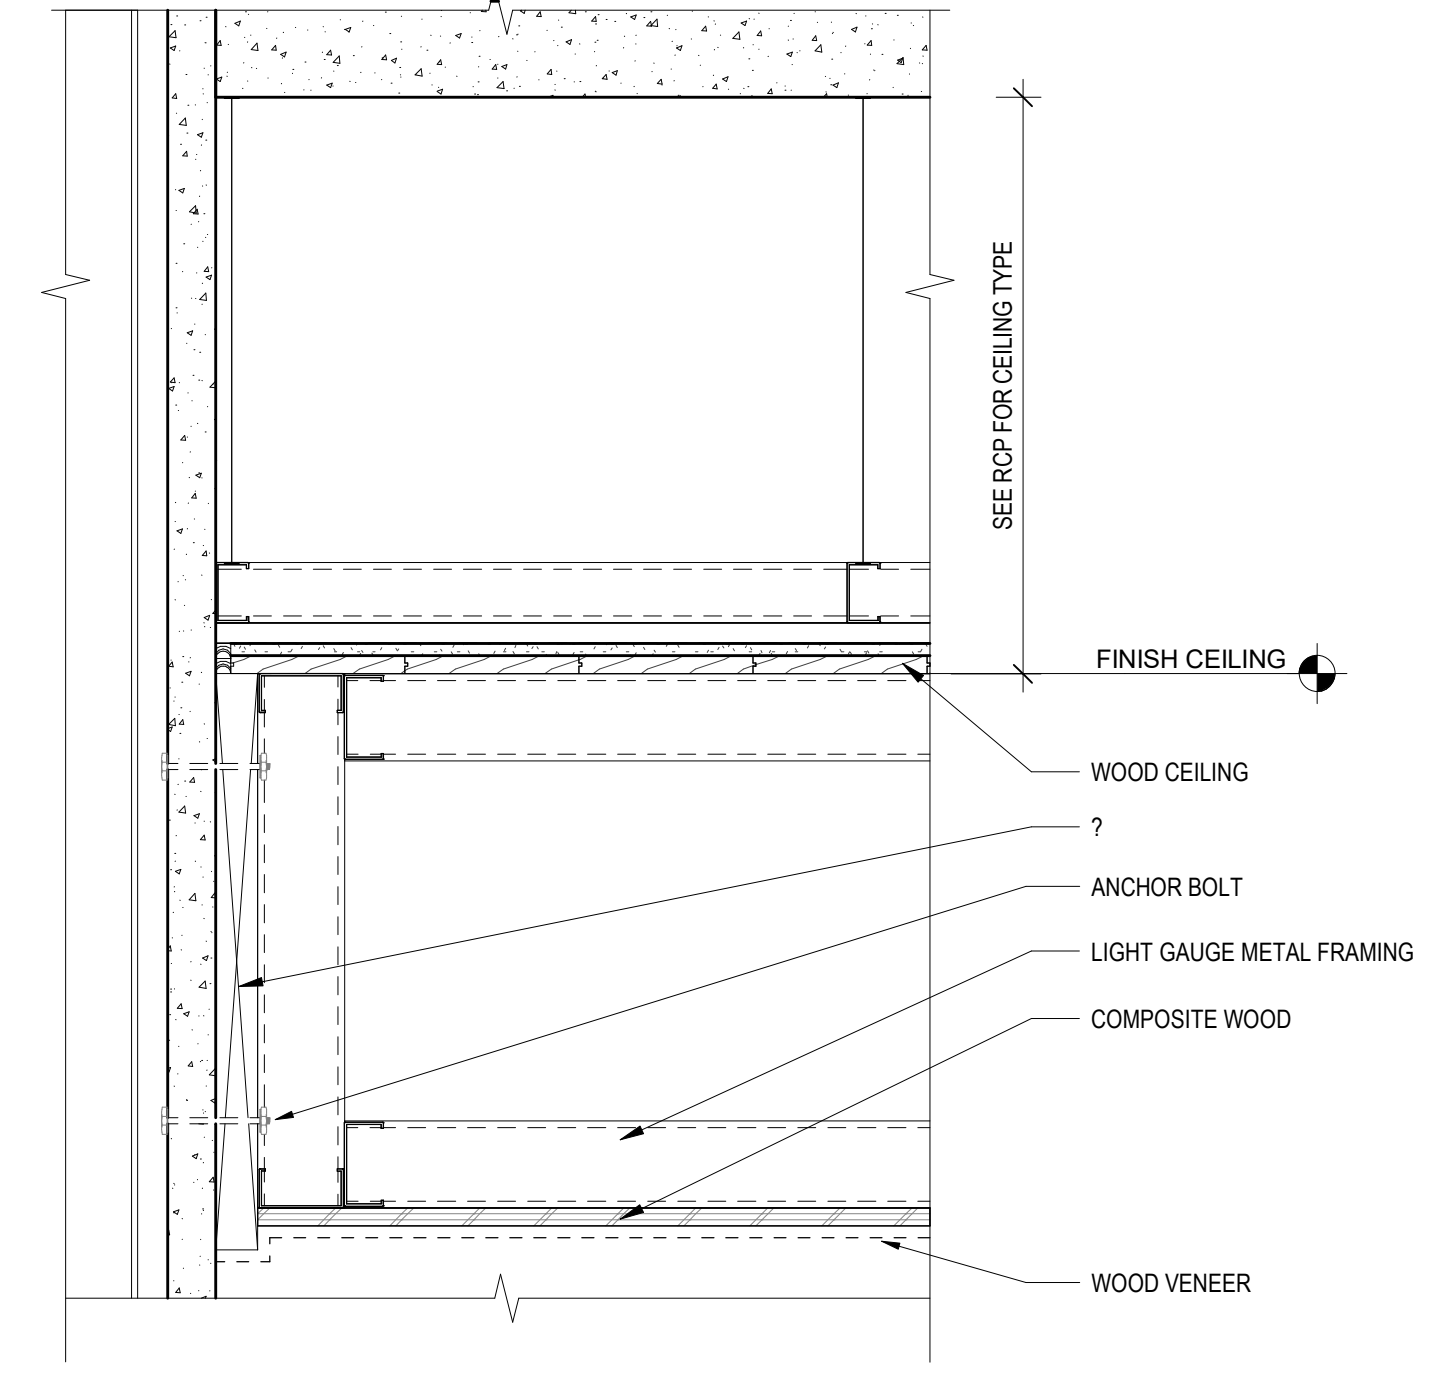

APRES SKI COFFER BEAM

SCALE: 1 1/2" = 1'-0"



SCALE: 1 1/2" = 1'-0"

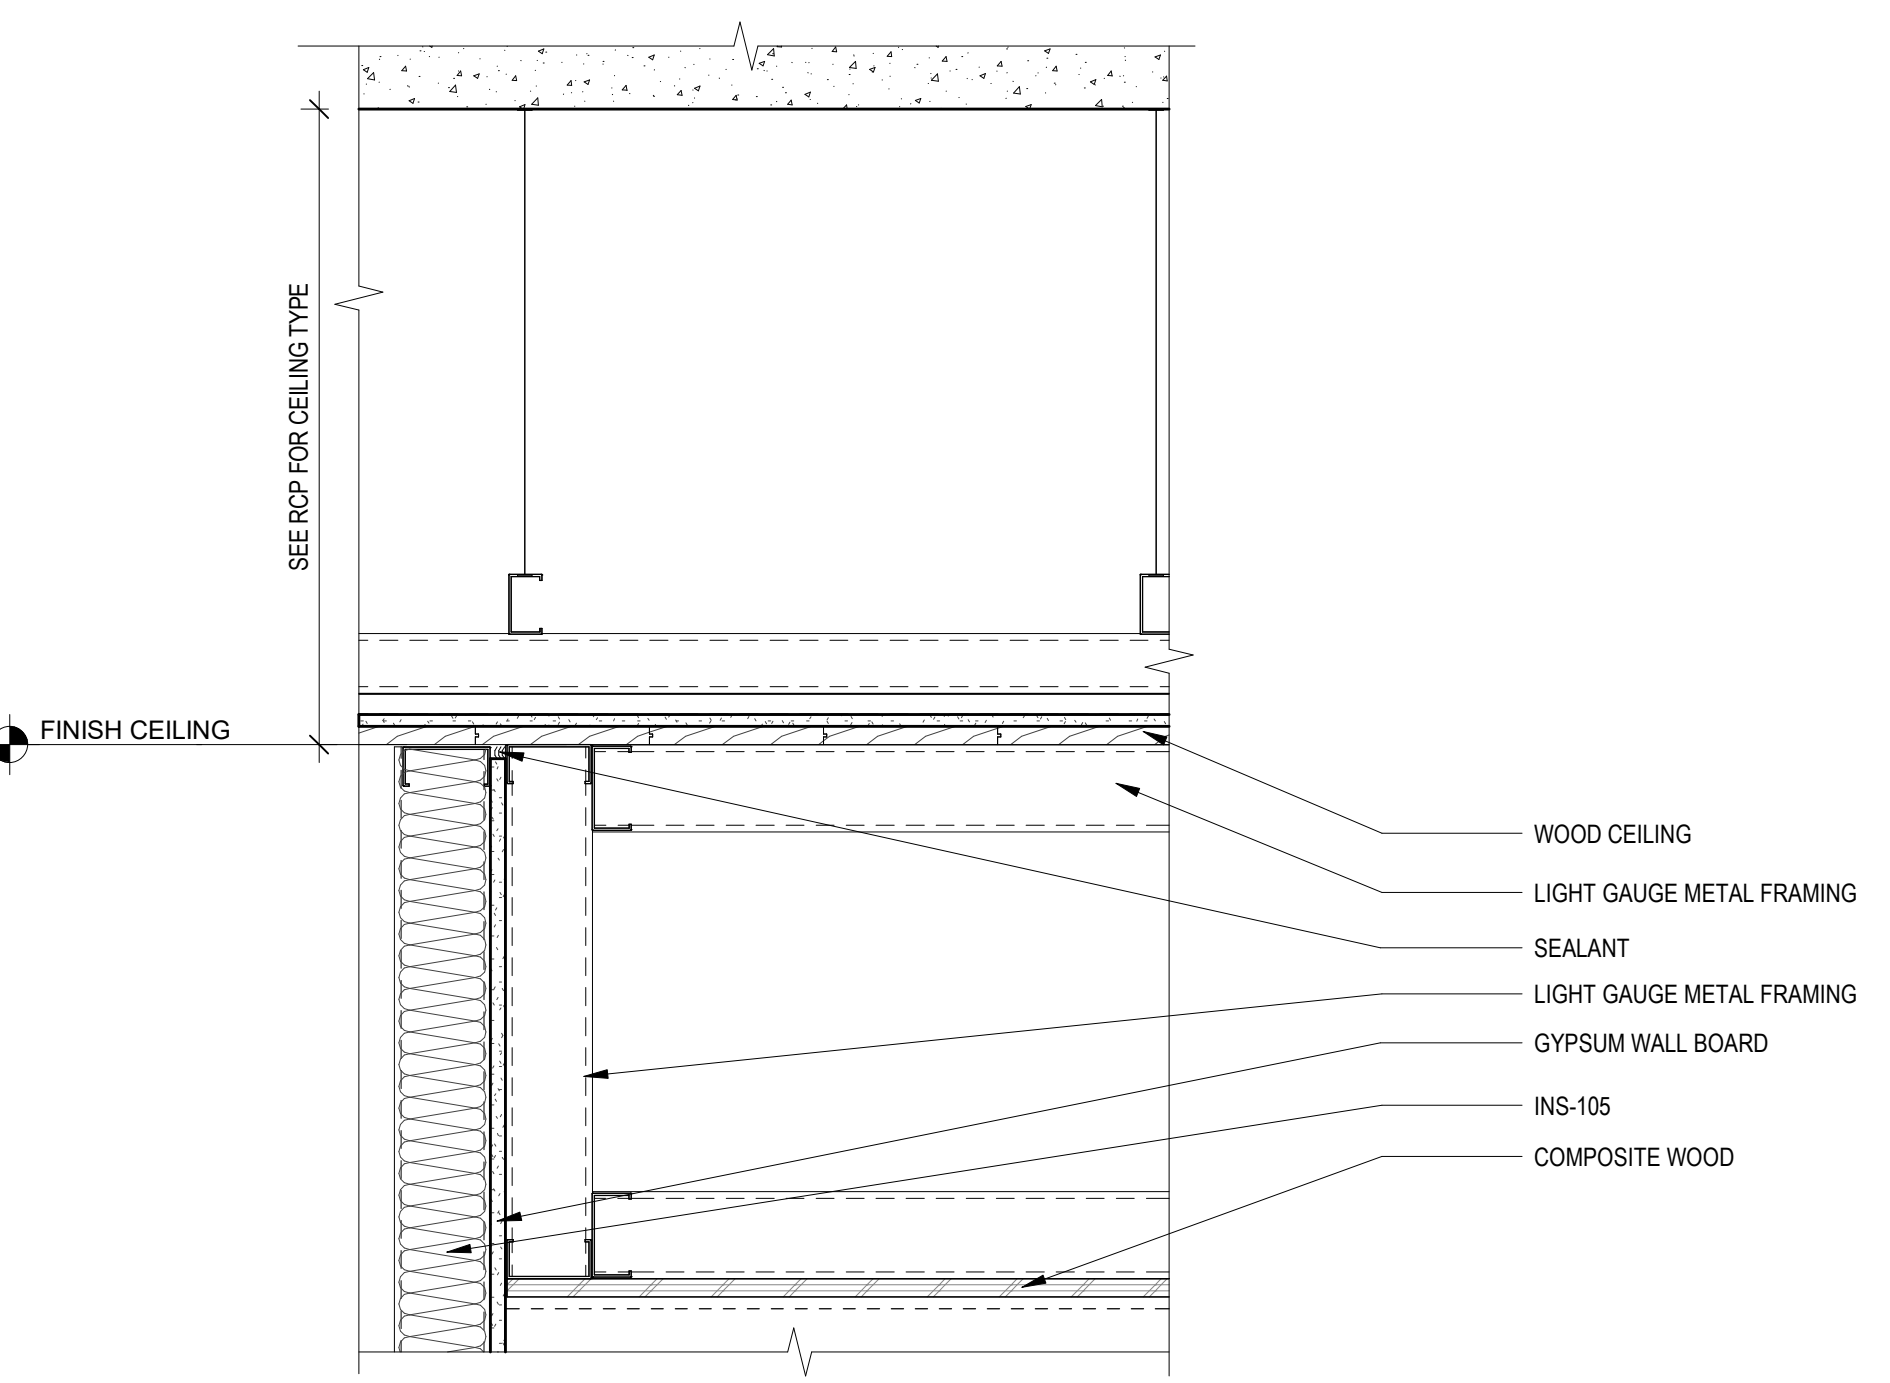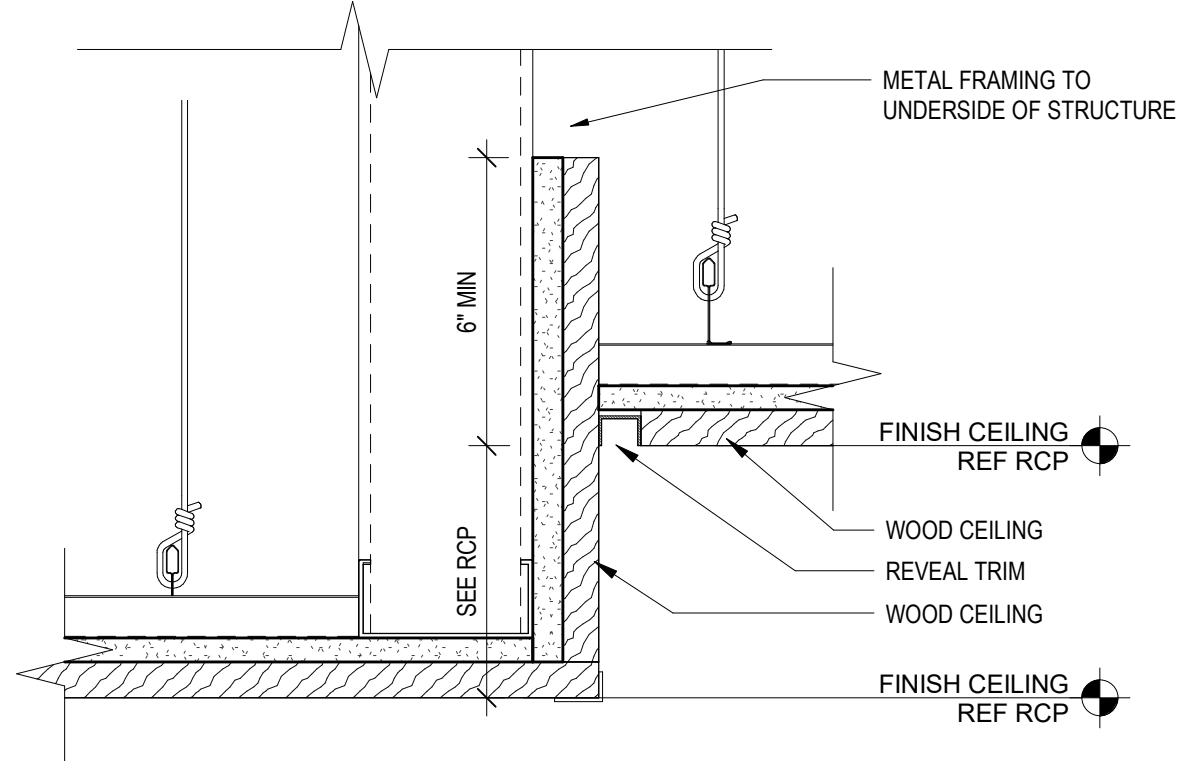

APRES SKI COFFER BEAM @ GWB

SCALE: 3" = 1'-0"

SCALE: 1 1/2" = 1'-0"

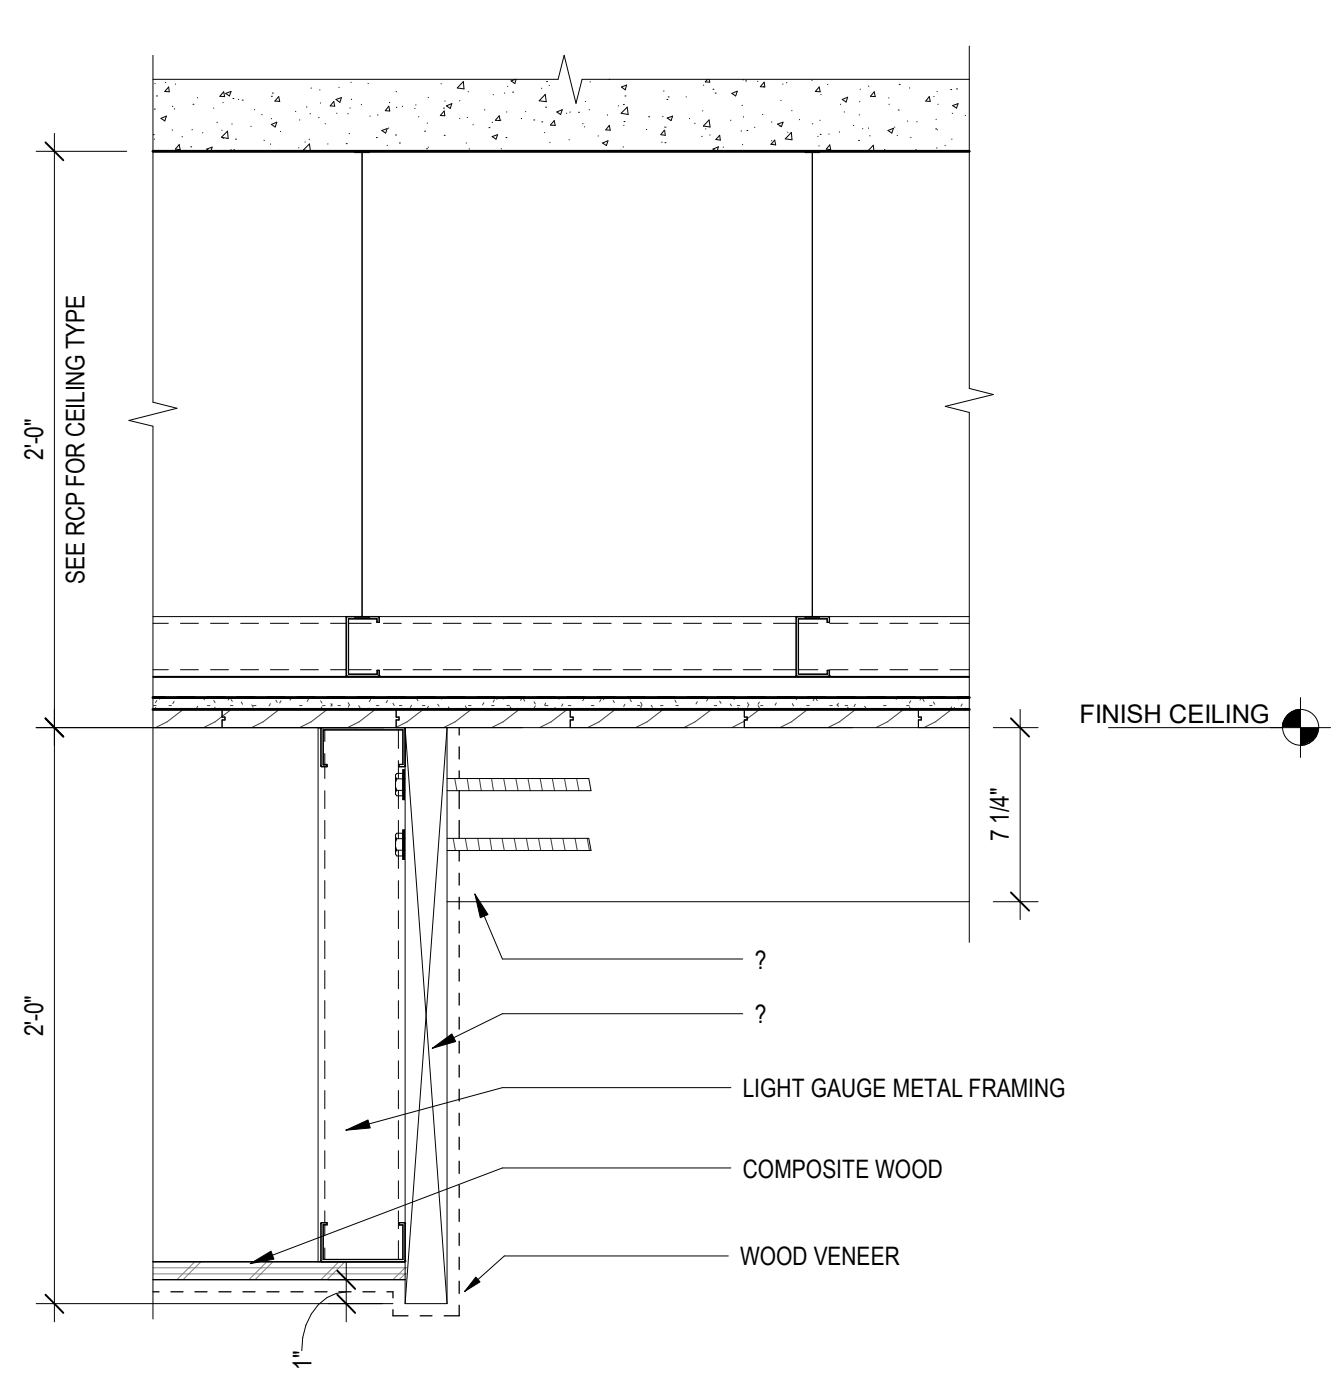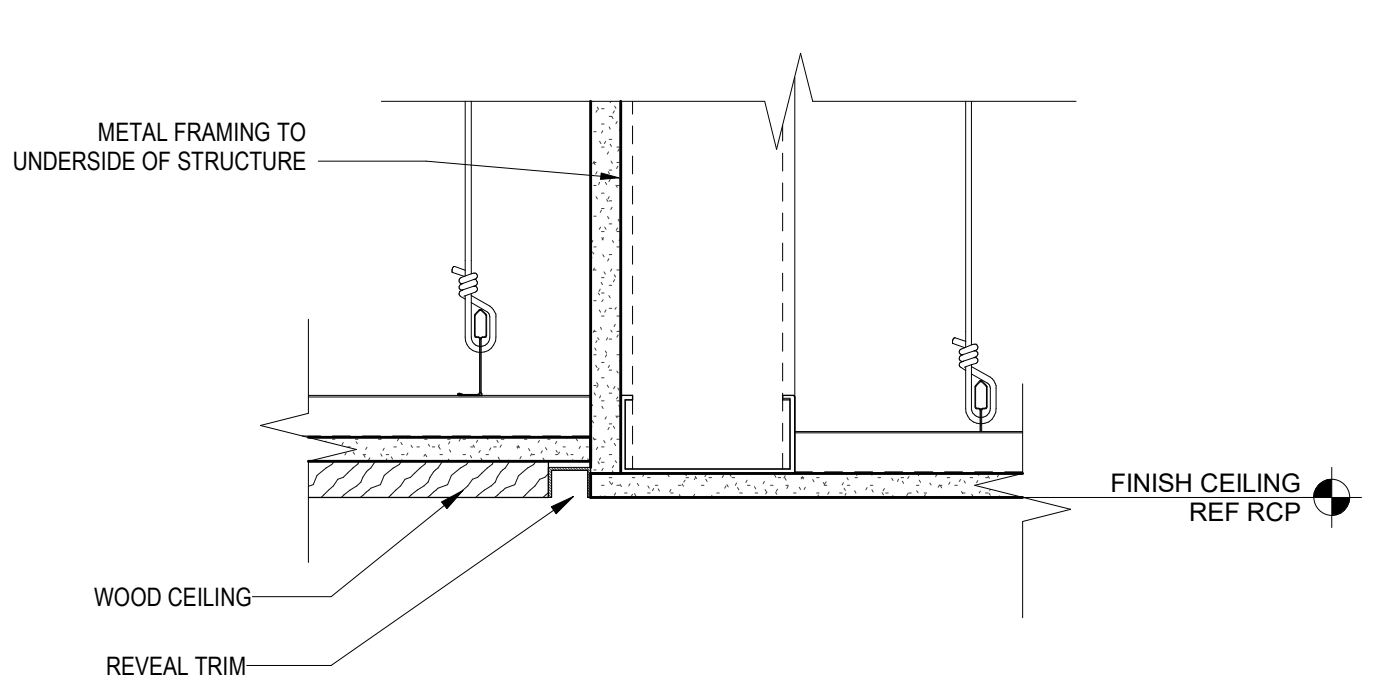

APRES SKI PURLIN @ COFFER BEAM

SCALE: 3" = 1'-0"

SCALE: 1 1/2" = 1'-0"