

REFERENCE DRAWINGS


S0.XX DRAWING INDEX, ABBREVIATIONS, LEGENDS, GENERAL NOTES S1.XX LOAD DIAGRAMS S2.XX PLANS


S3.XX ELEVATIONS

S4.XX TYPICAL DETAILS AND SCHEDULES S5.XX CONCRETE SECTIONS AND DETAILS S6.XX STEEL SECTIONS AND DETAILS

<u>NOTES</u>

- 1. REFER TO CORRESPONDING ROOF FRAMING PLAN FOR ADDITIONAL SHEET NOTES.
- 2. FRAMING PLAN INDICATES HSS FRAMING THAT IS EMBEDDED WITHIN THE SLAB ON STEEL DECK THICKNESS.
- 3. BOTTOM OF STEEL IS AT THE BOTTOM OF SLAB ON STEEL DECK.

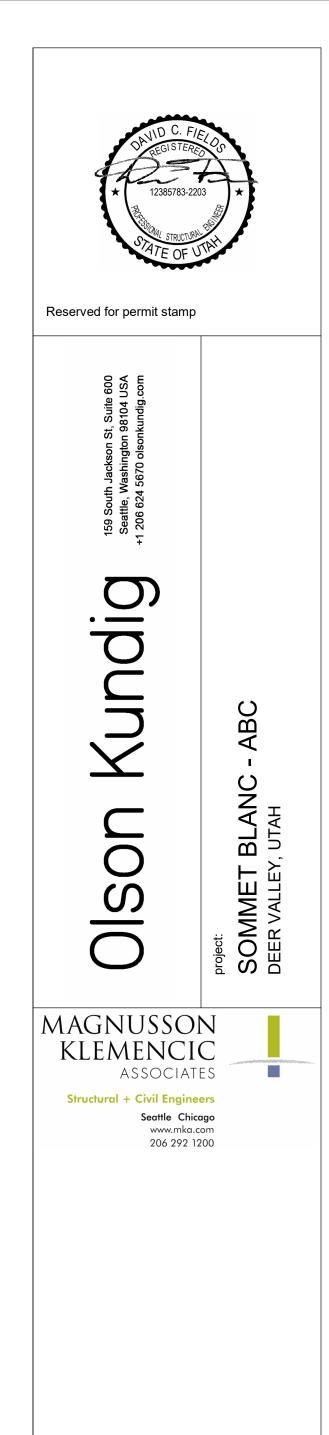

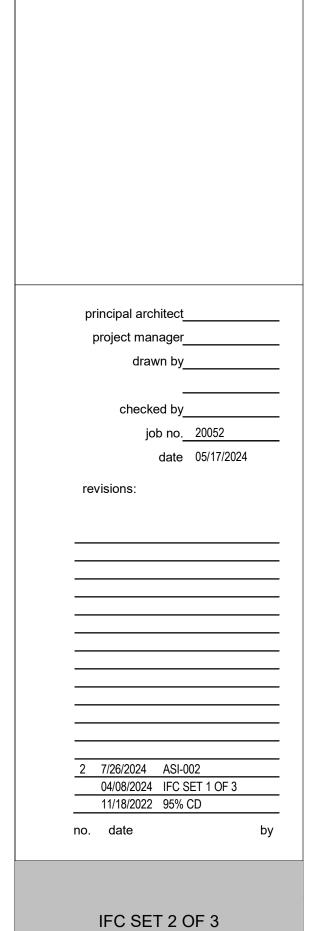

05/17/2024

AB CONNECTOR EMBEDDED HSS

ROOF FRAMING

PLAN