




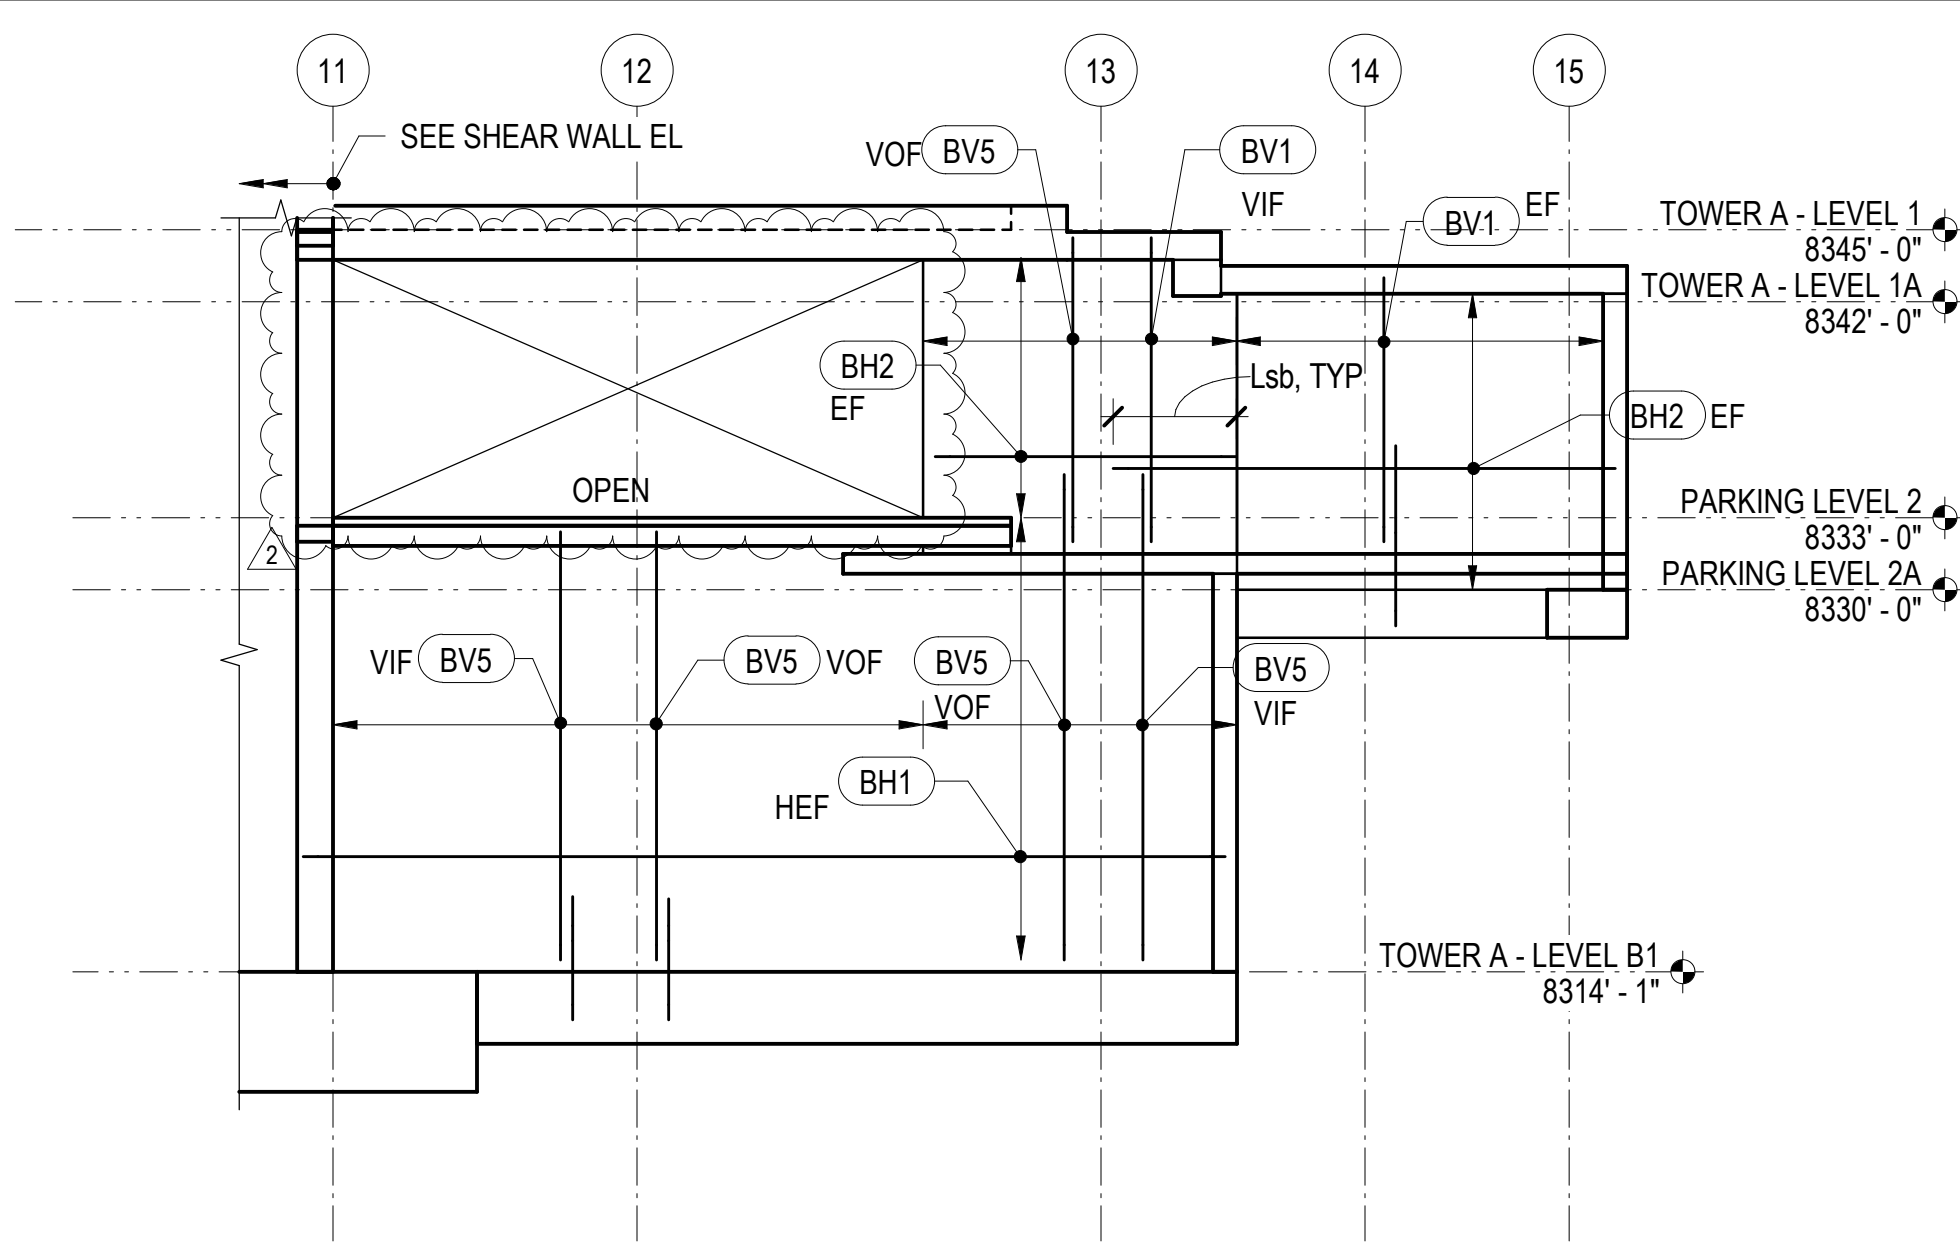


1 BASEMENT WALL ELEVATION
1/8" = 1'-0"

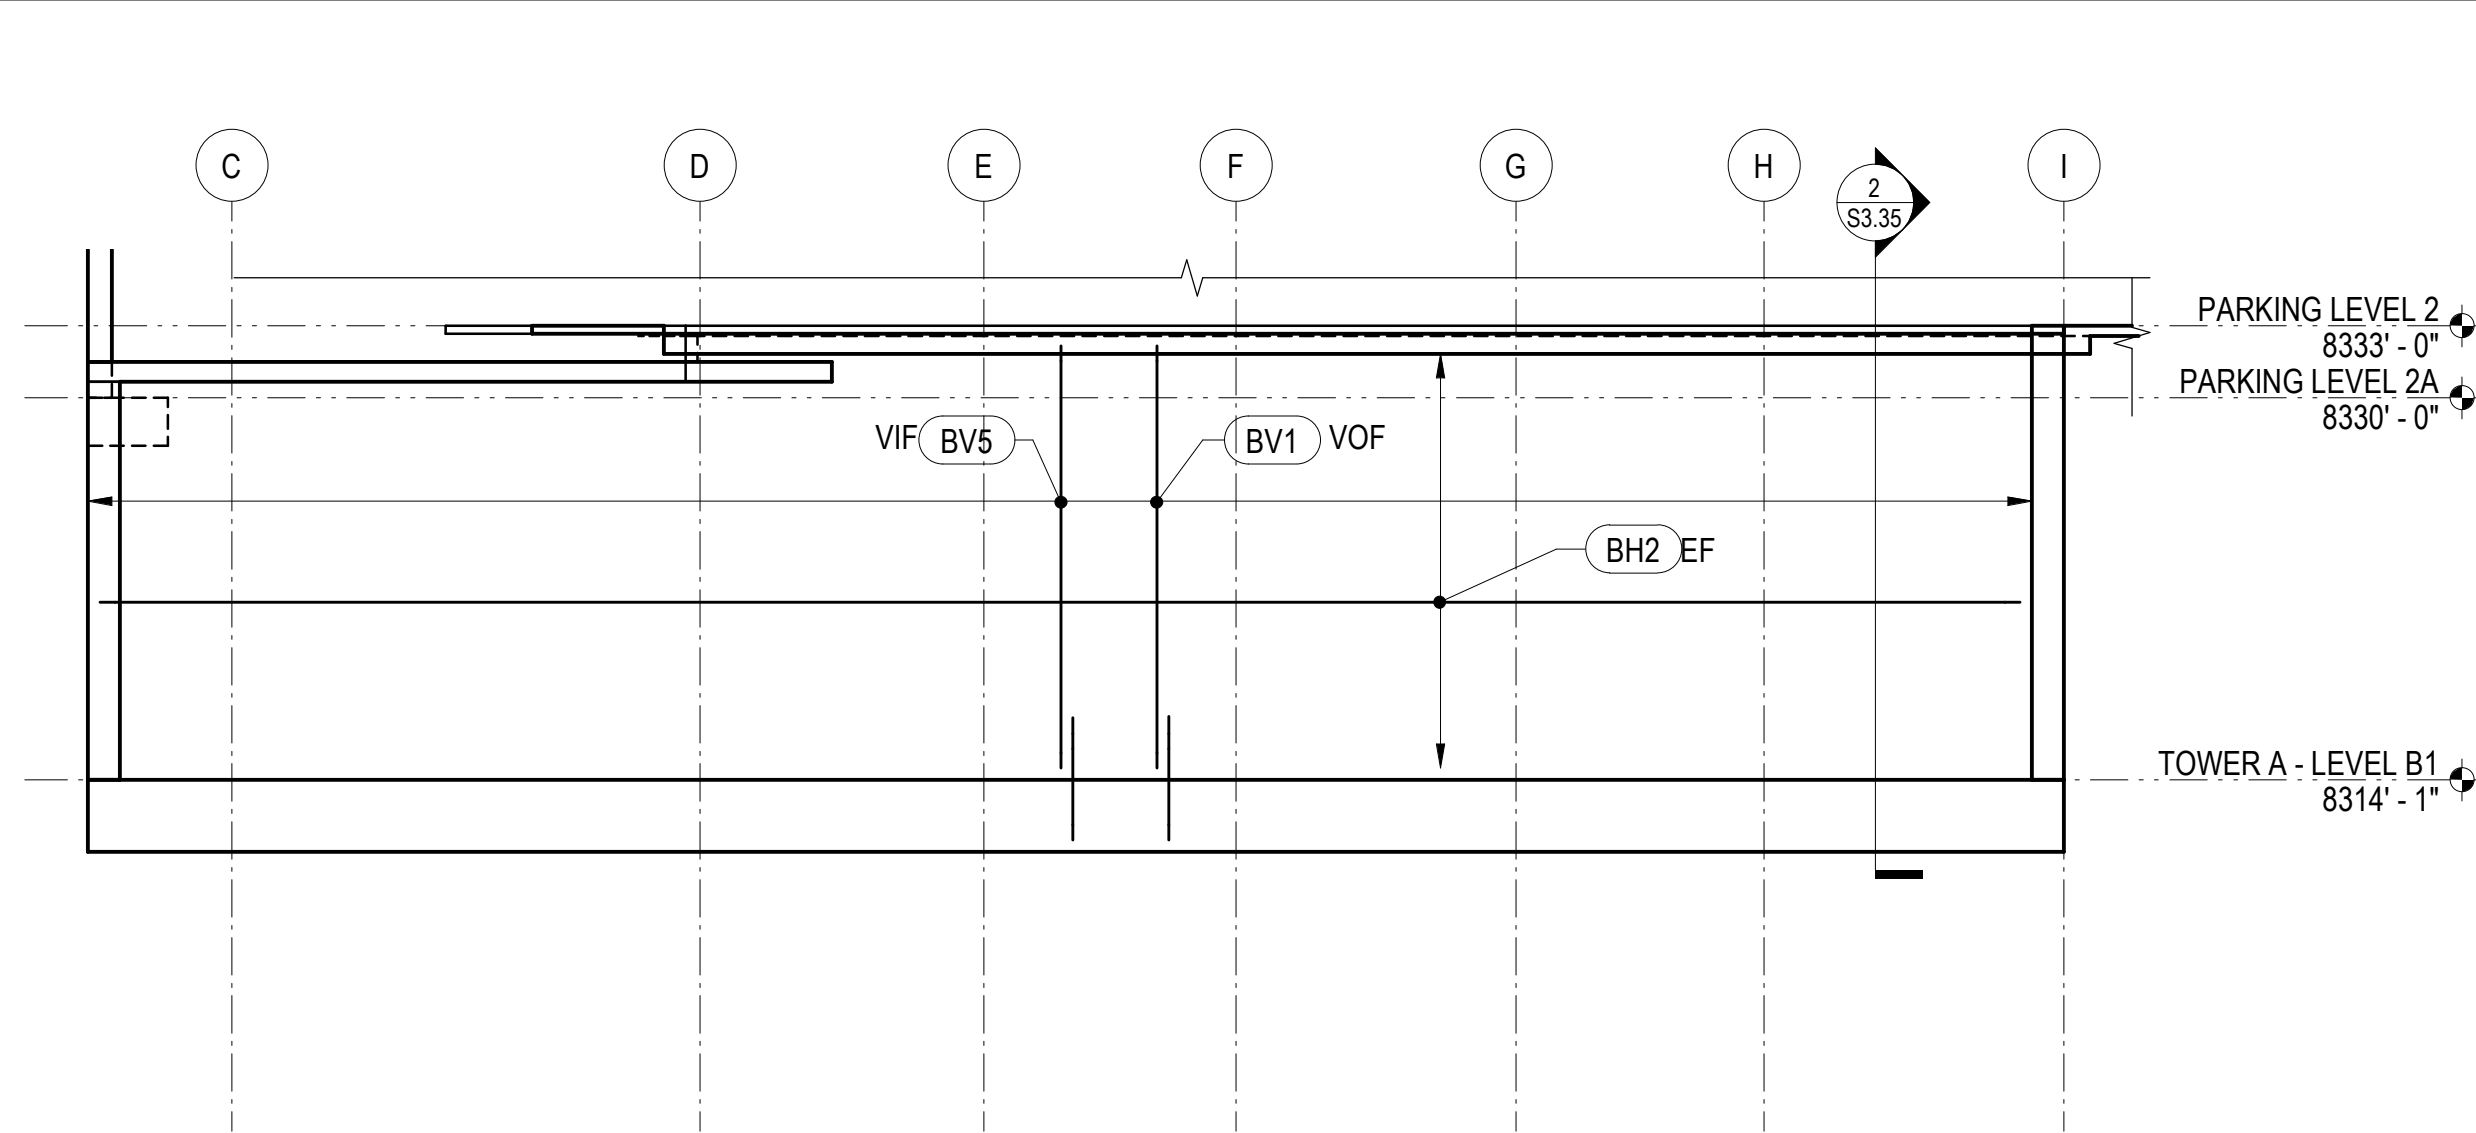


2 BASEMENT WALL ELEVATION
1/8" = 1'-0"

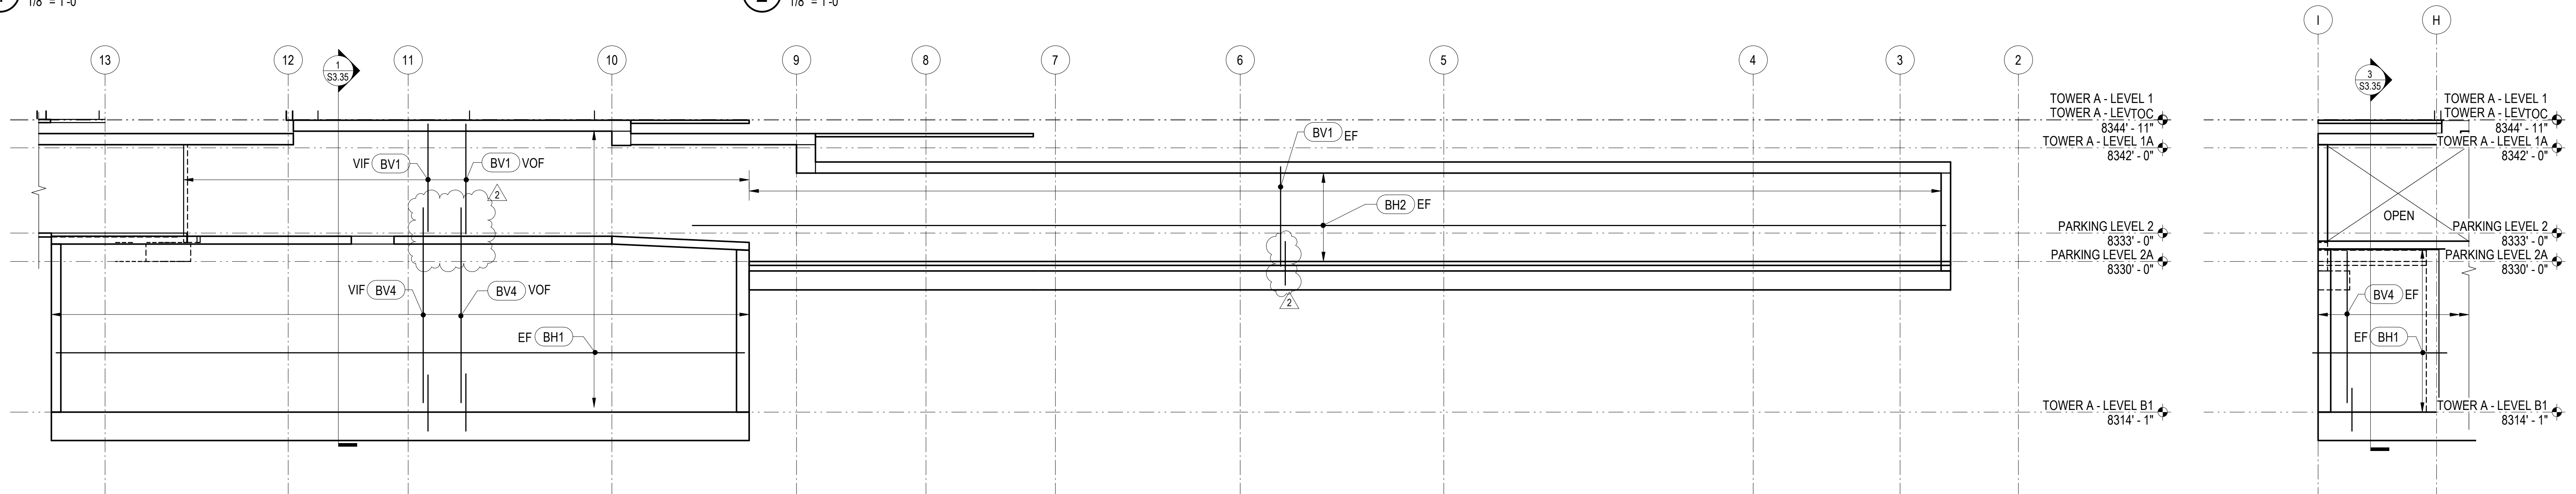


3 BASEMENT WALL ELEVATION
1/8" = 1'-0"

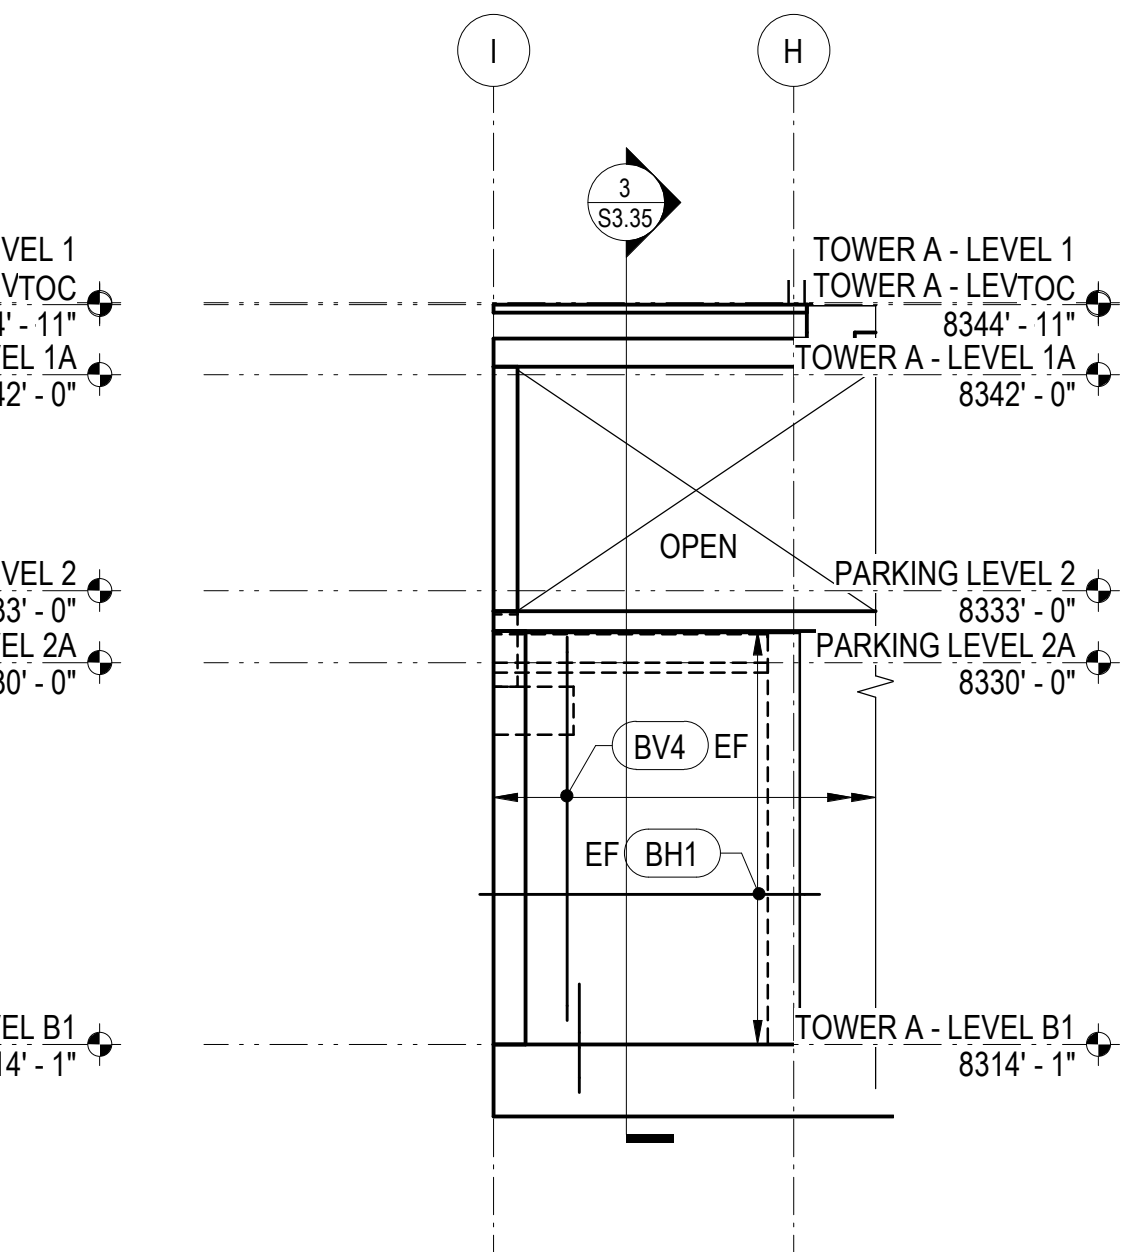


4 BASEMENT WALL ELEVATION
1/8" = 1'-0"

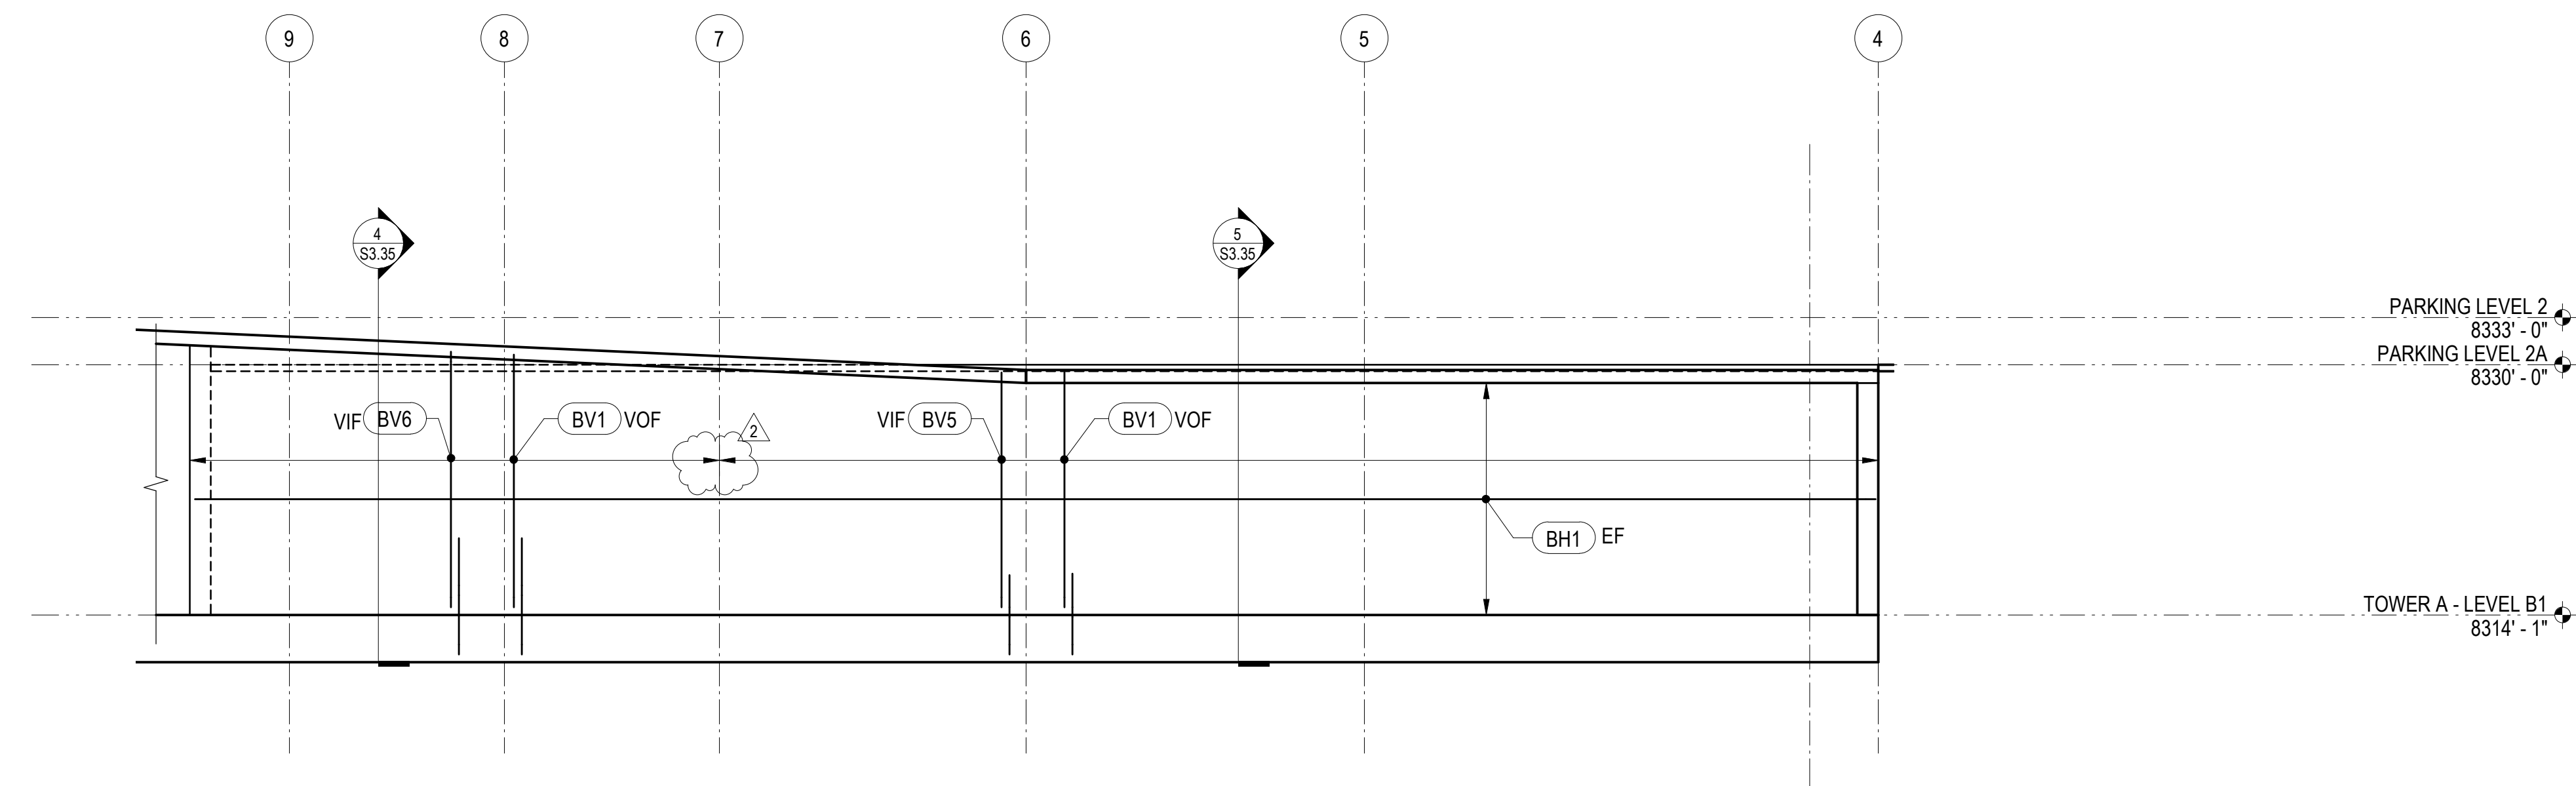


5 BASEMENT WALL ELEVATION
1/8" = 1'-0"

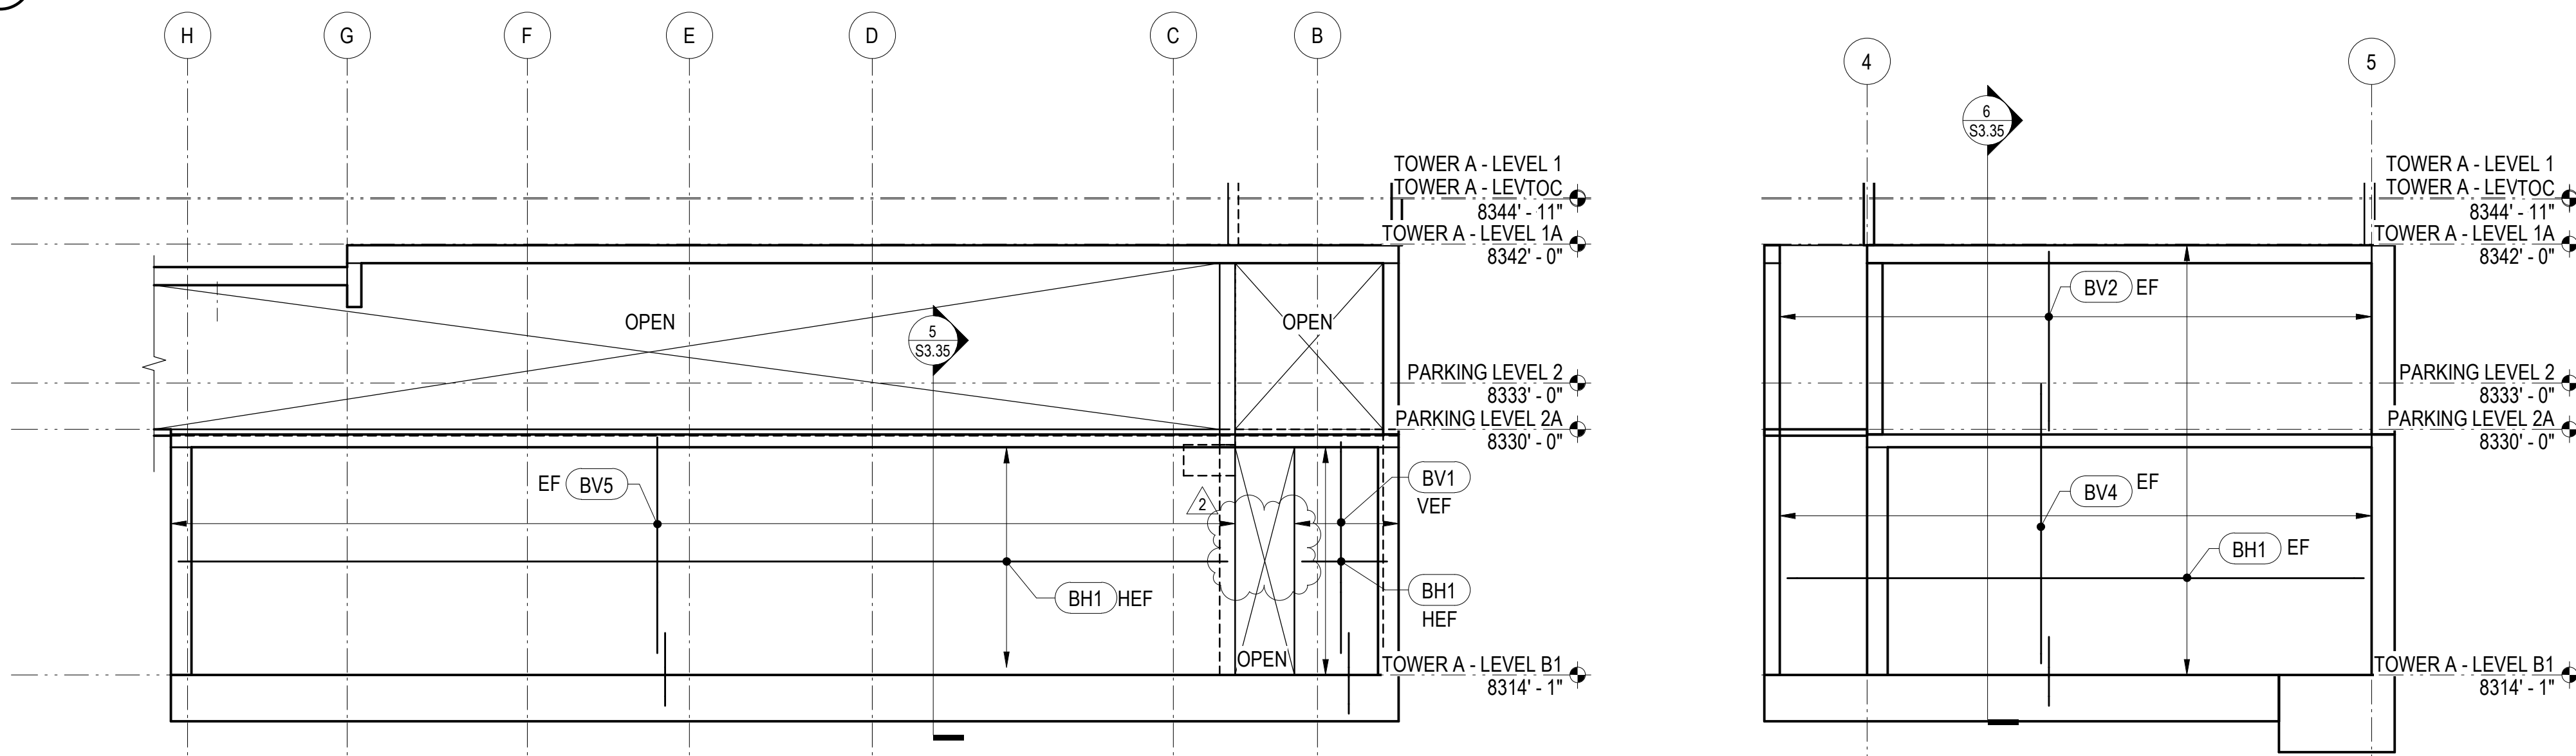

6 BASEMENT WALL ELEVATION
1/8" = 1'-0"

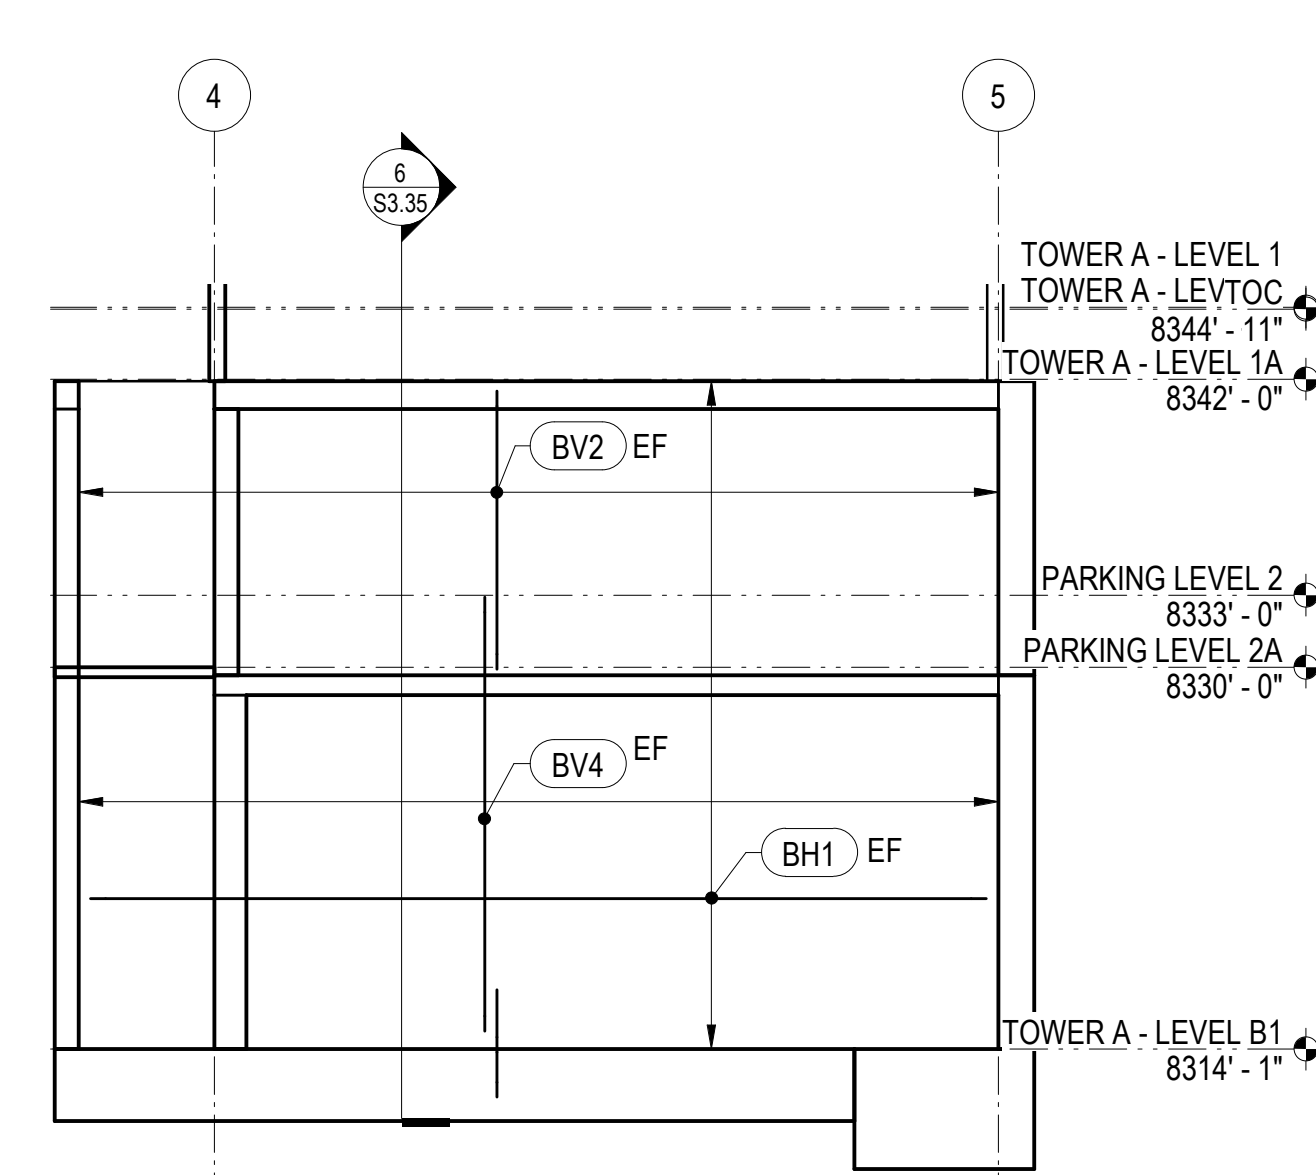


7 BASEMENT WALL ELEVATION
1/8" = 1'-0"

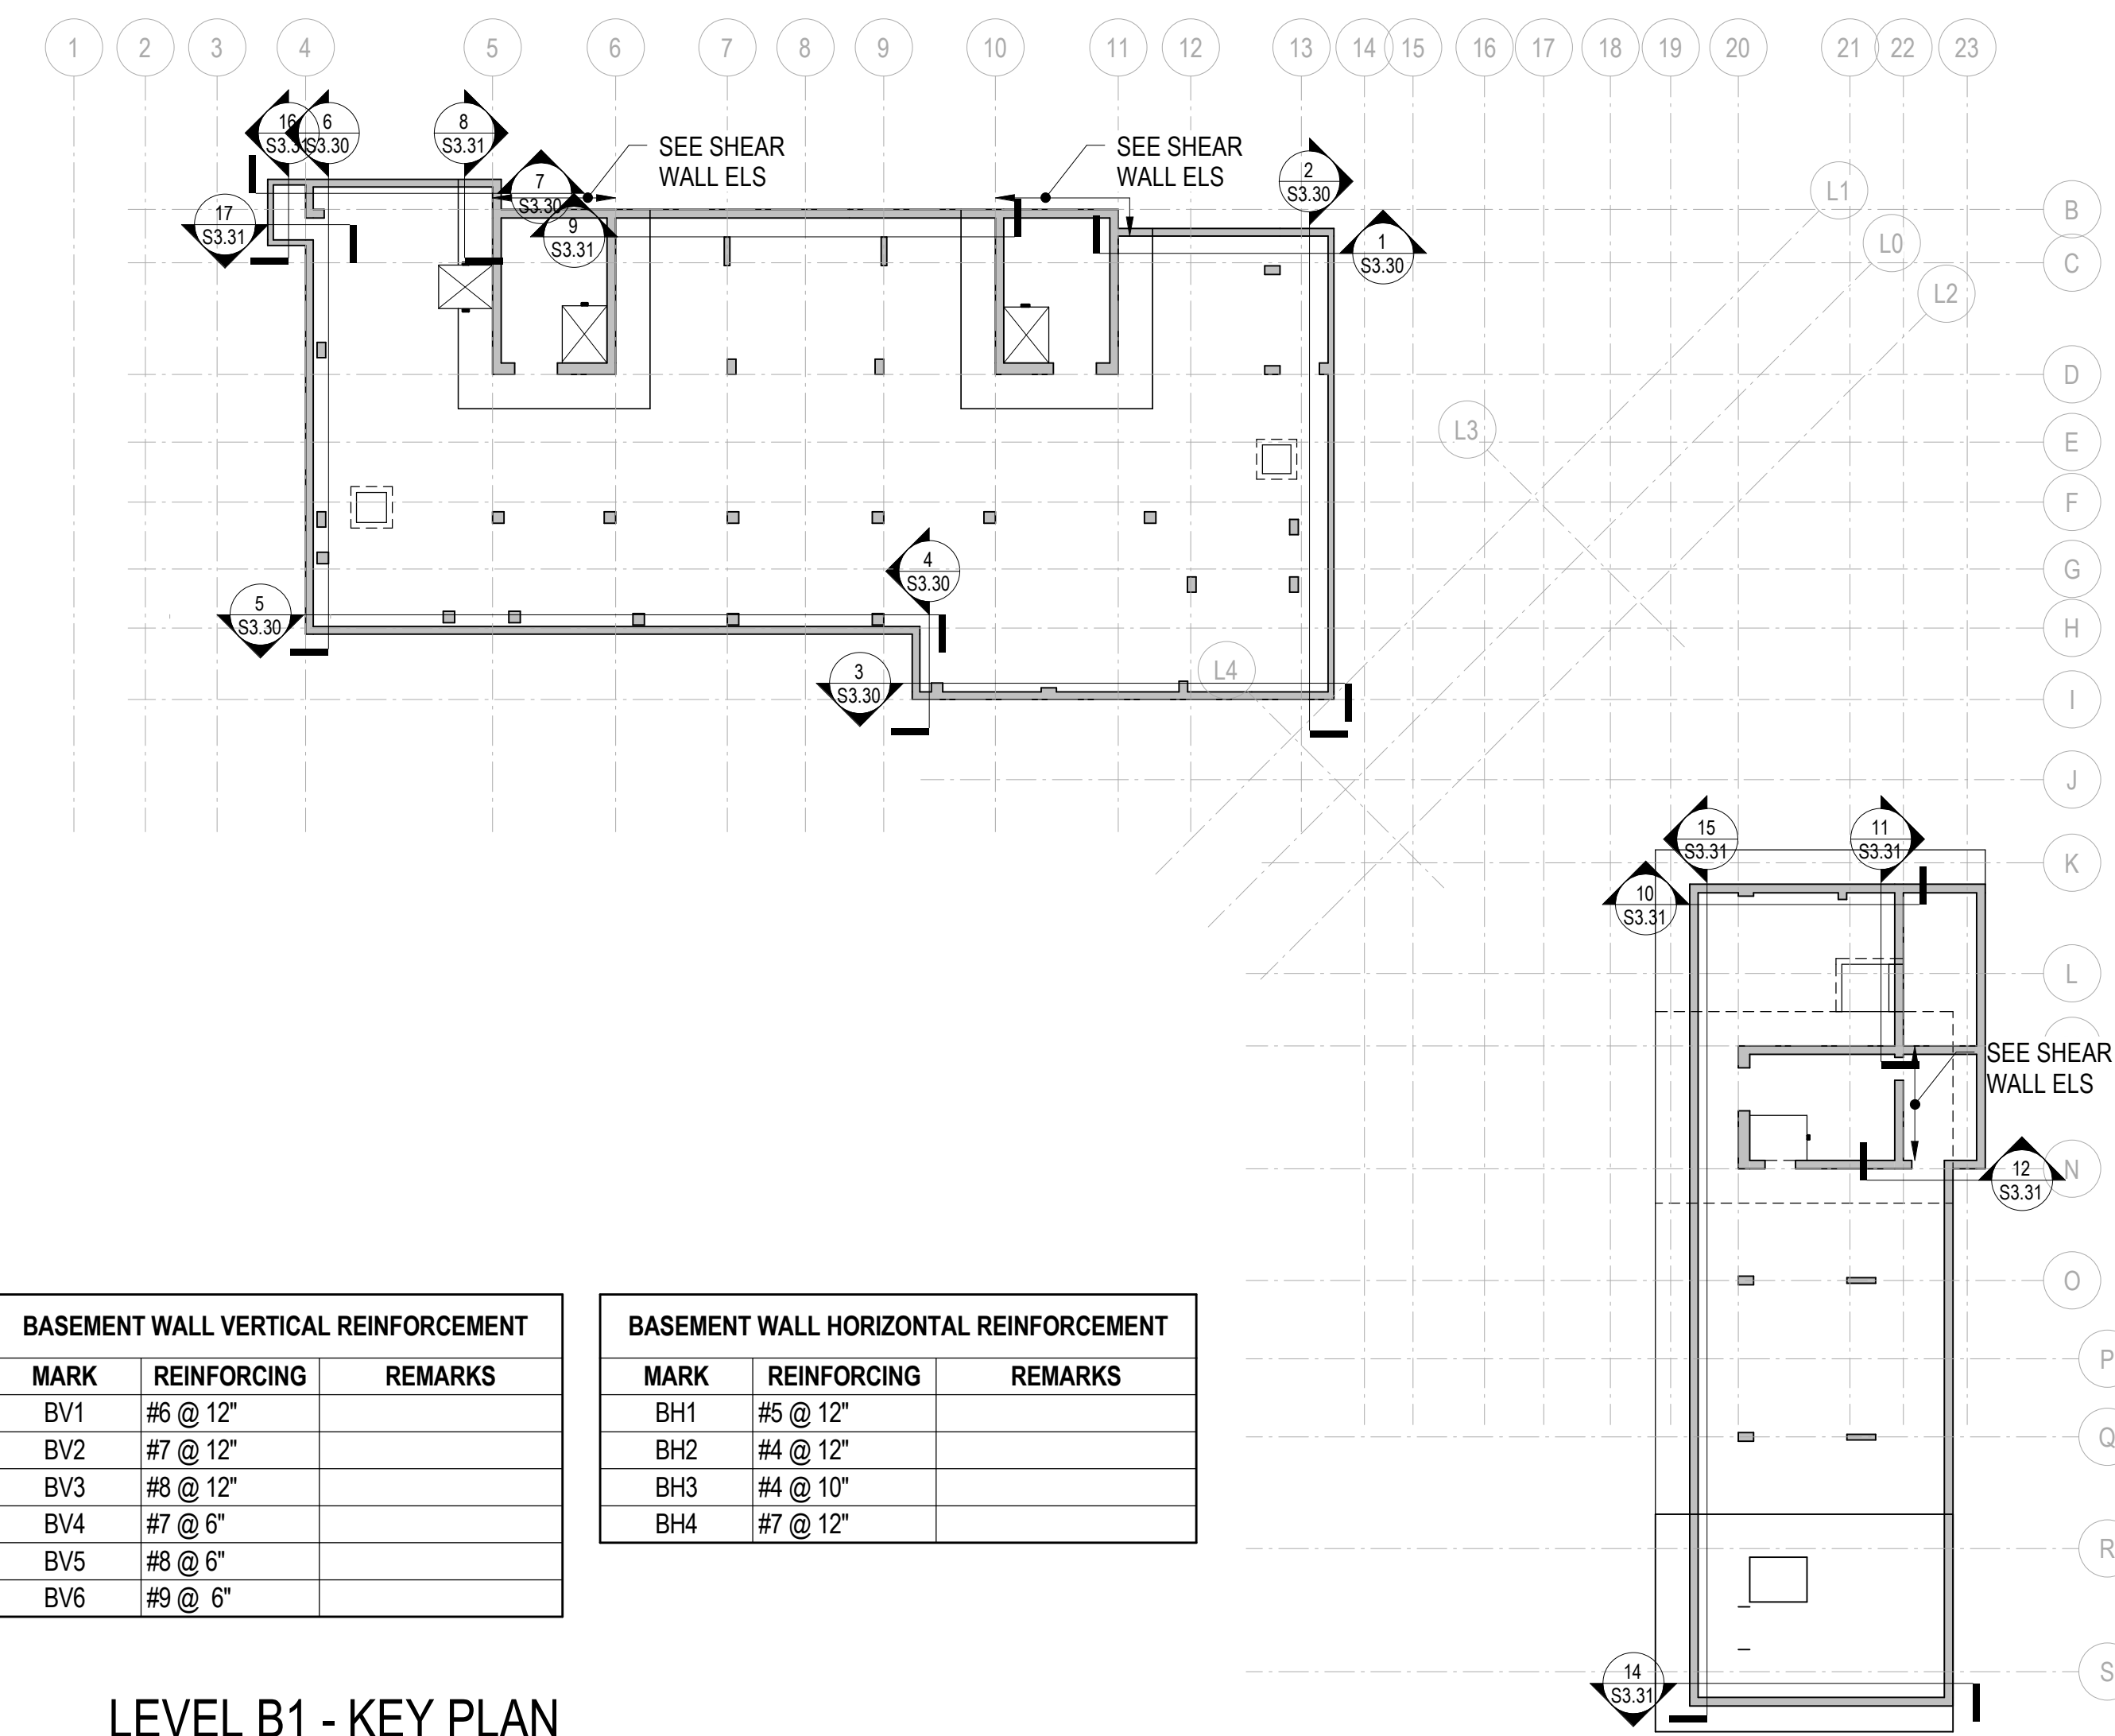

MARK	REINFORCING	REMARKS
BV1	#6 @ 12"	
BV2	#7 @ 12"	
BV3	#8 @ 12"	
BV4	#7 @ 6"	
BV5	#8 @ 6"	
BV6	#9 @ 6"	

MARK	REINFORCING	REMARKS
BH1	#5 @ 12"	
BH2	#4 @ 12"	
BH3	#4 @ 10"	
BH4	#7 @ 12"	

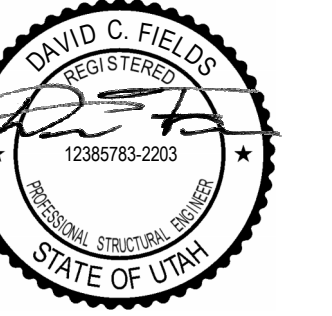

Reserved for permit stamp

150 South Jackson St. Suite 800
Seattle, Washington 98104 USA
+1 206 624 8970 olsonkundig.com

Olson Kundig

project
SOMMET BLANC - ABC
DEER VALLEY, UTAH

MAGNUSSON
KLEMENCIC
ASSOCIATES

Structural + Civil Engineers
Seattle Chicago
www.mka.com
206.292.1200

principal architect _____
project manager _____
drawn by _____
checked by _____
job no. 20052
date 05/17/2024
revisions: _____
no. date by

IFC SET 2 OF 3
05/17/2024

TOWER A & B
BASEMENT WALL
ELEVATIONS

S3.30